



SOUTH SIDE ELEVATION

SECTION ON XY

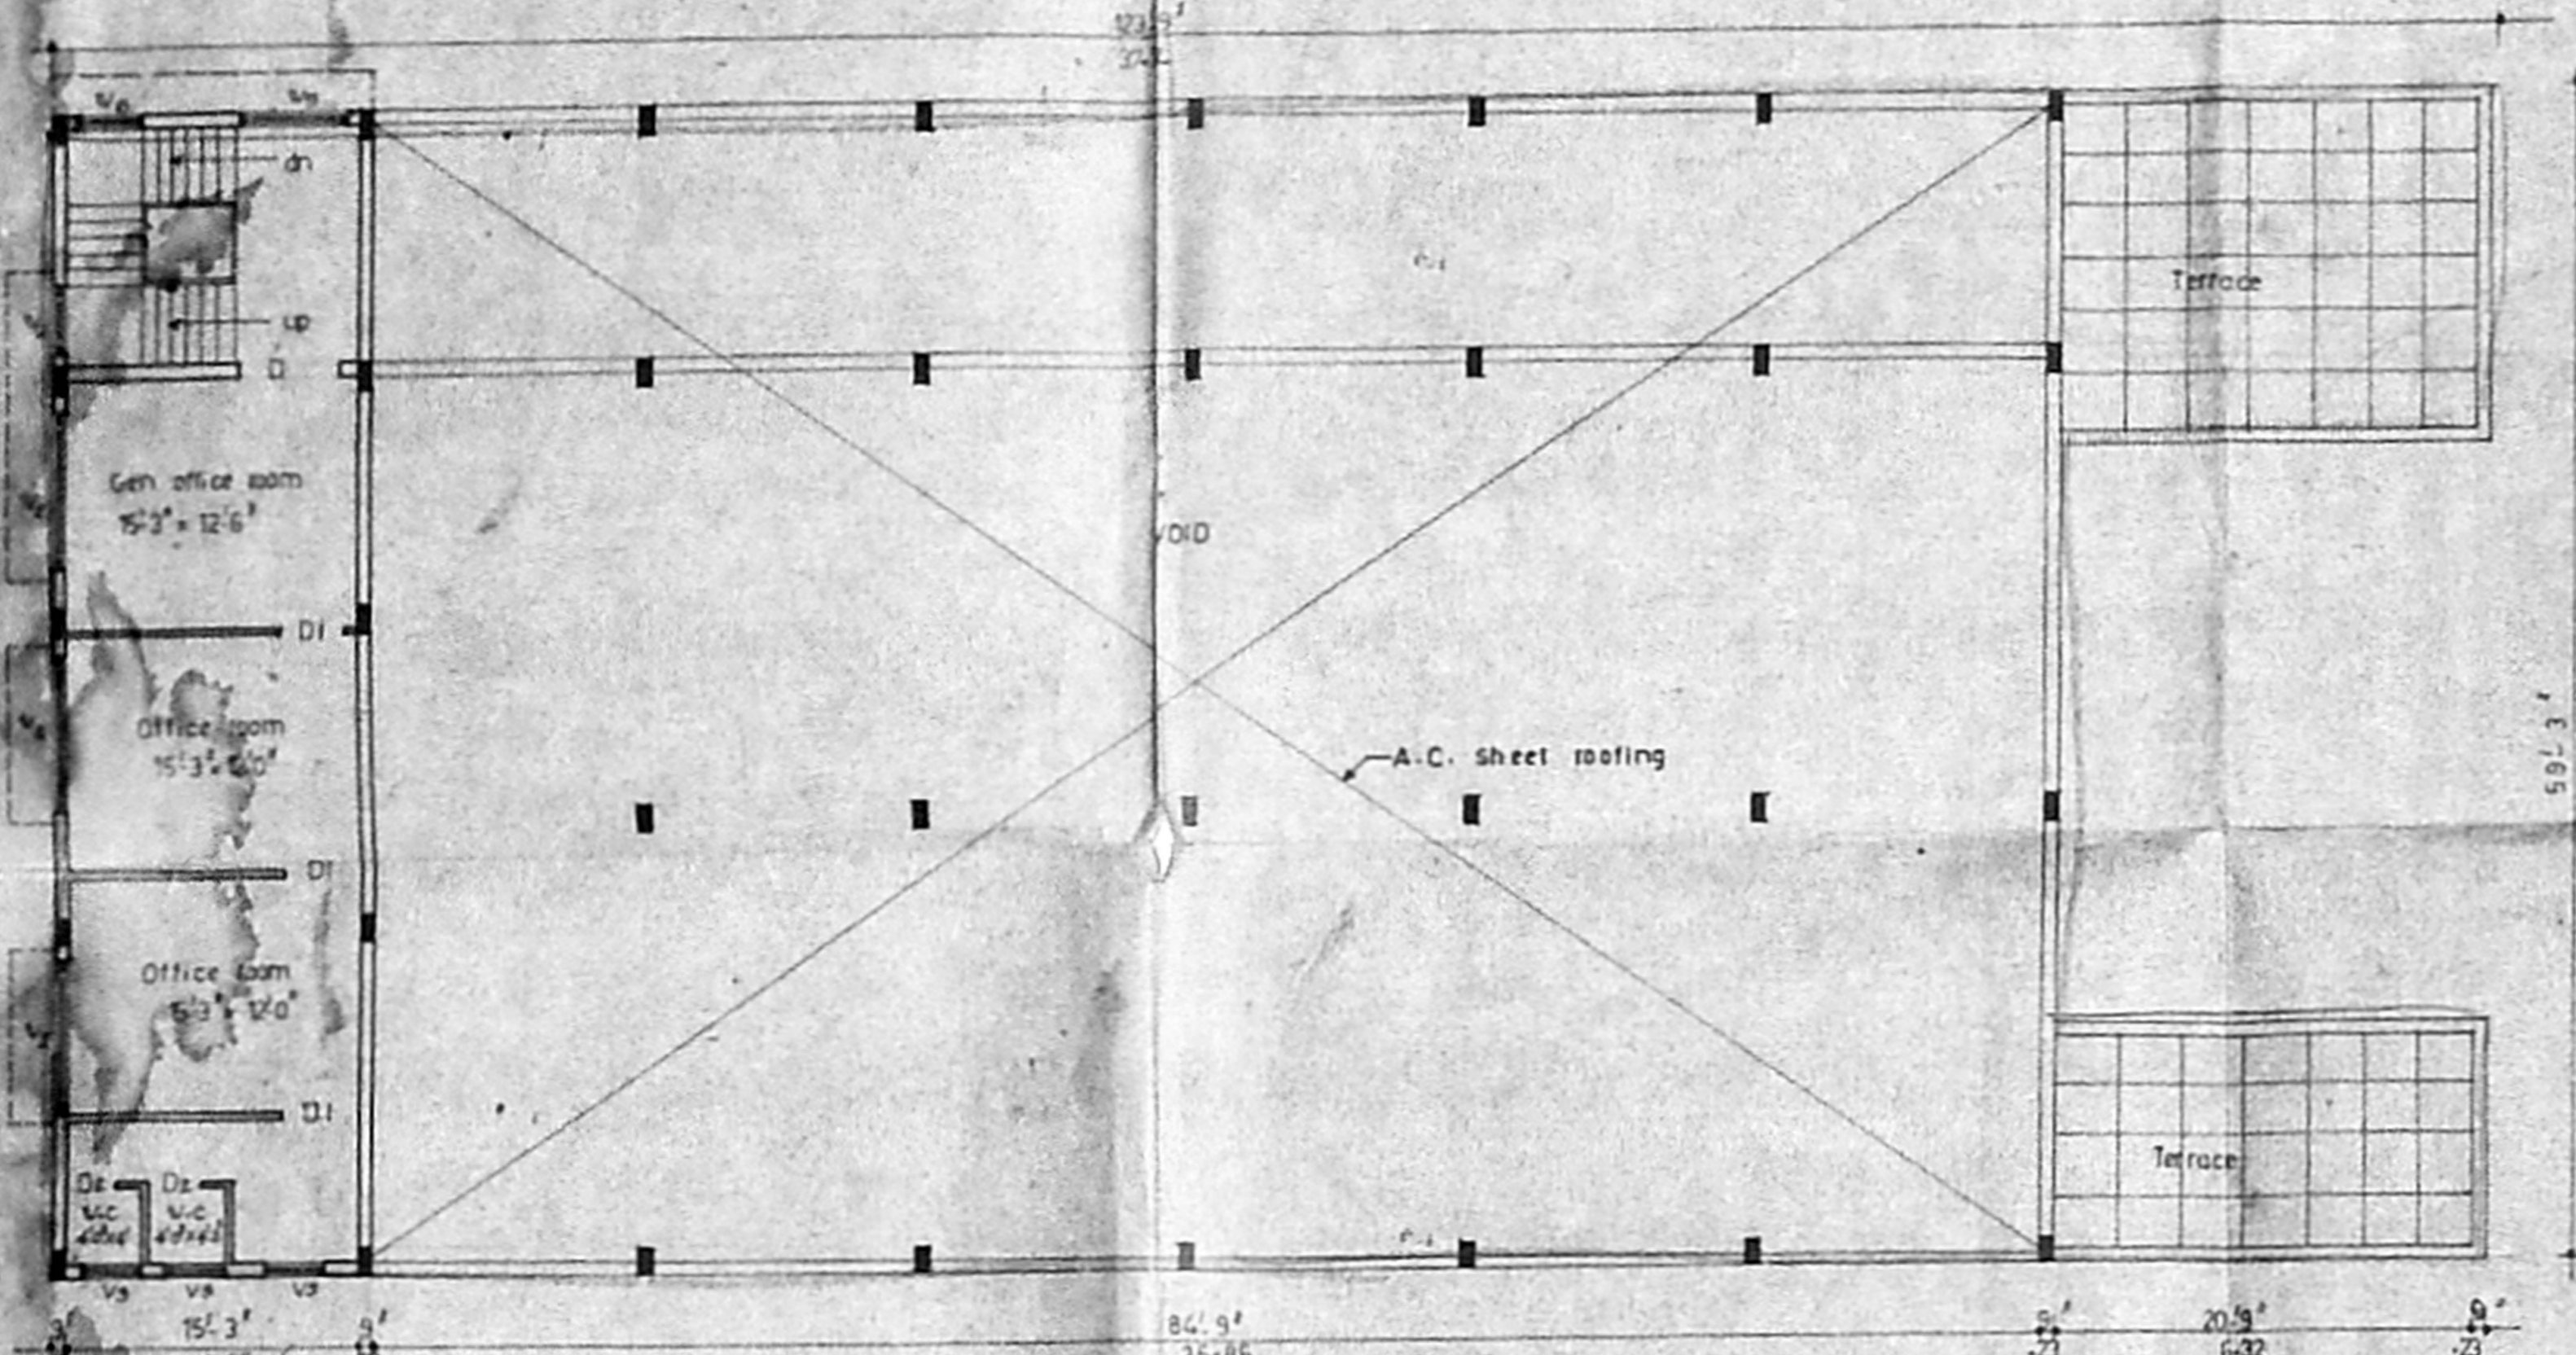


FIRST FLOOR PLAN

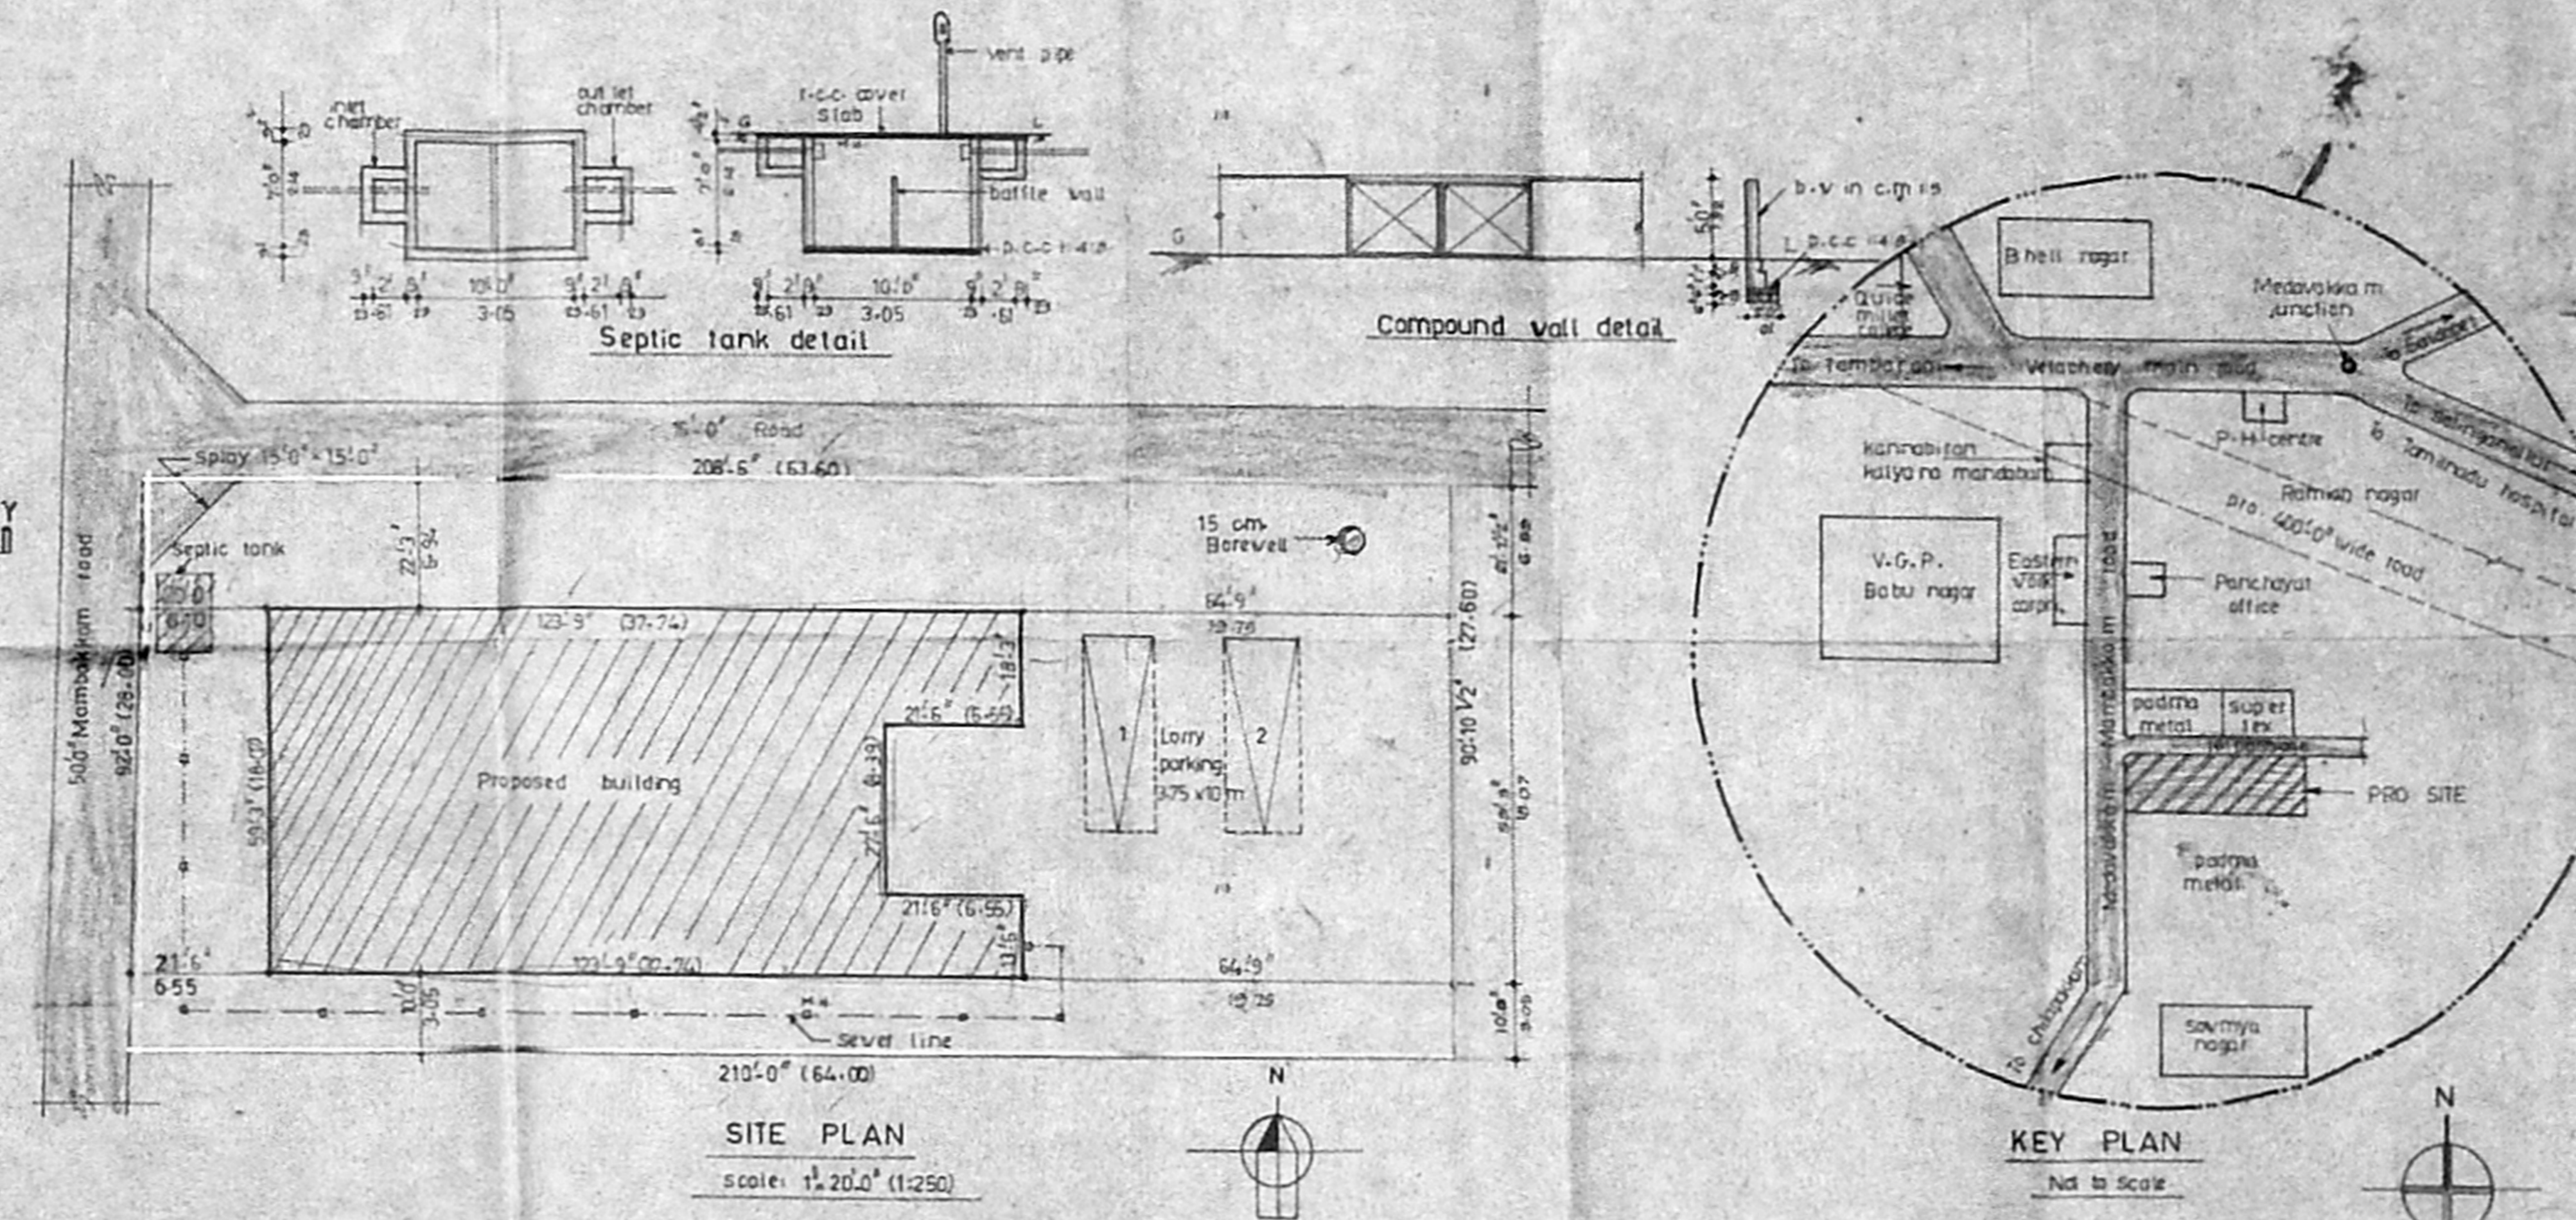


SITE PLAN

KEY PLAN

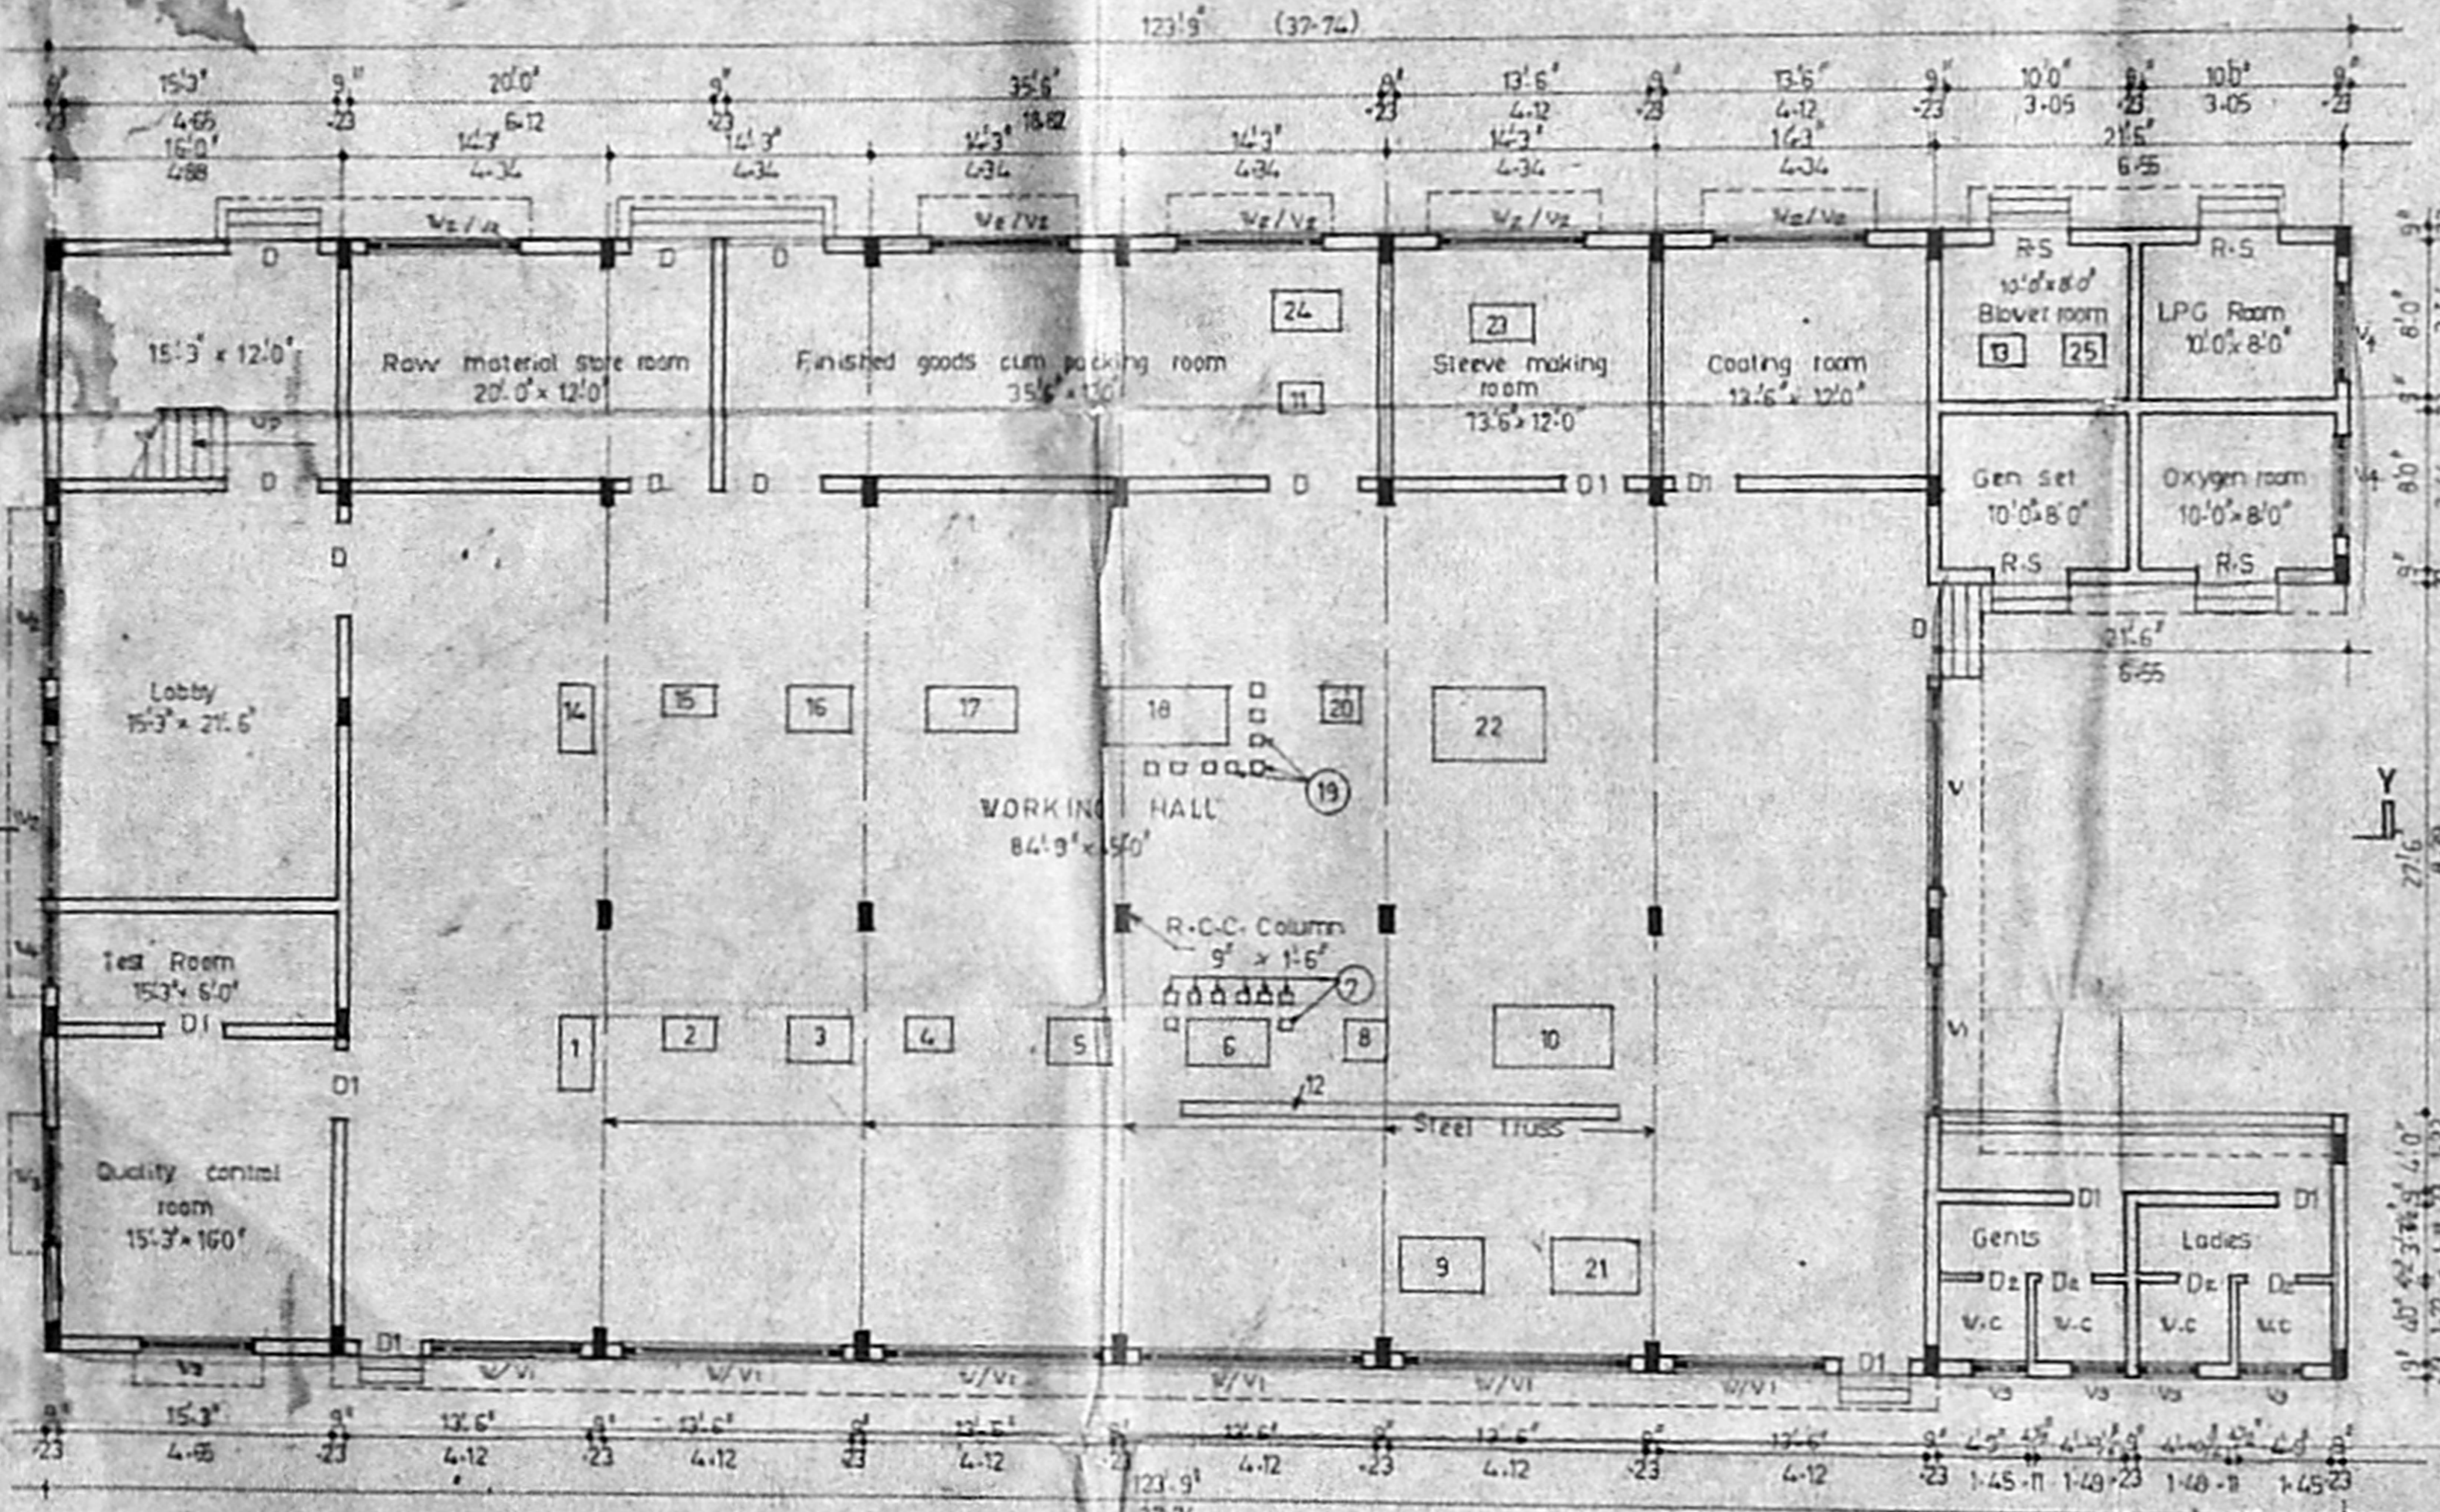

GROUND FLOOR PLAN

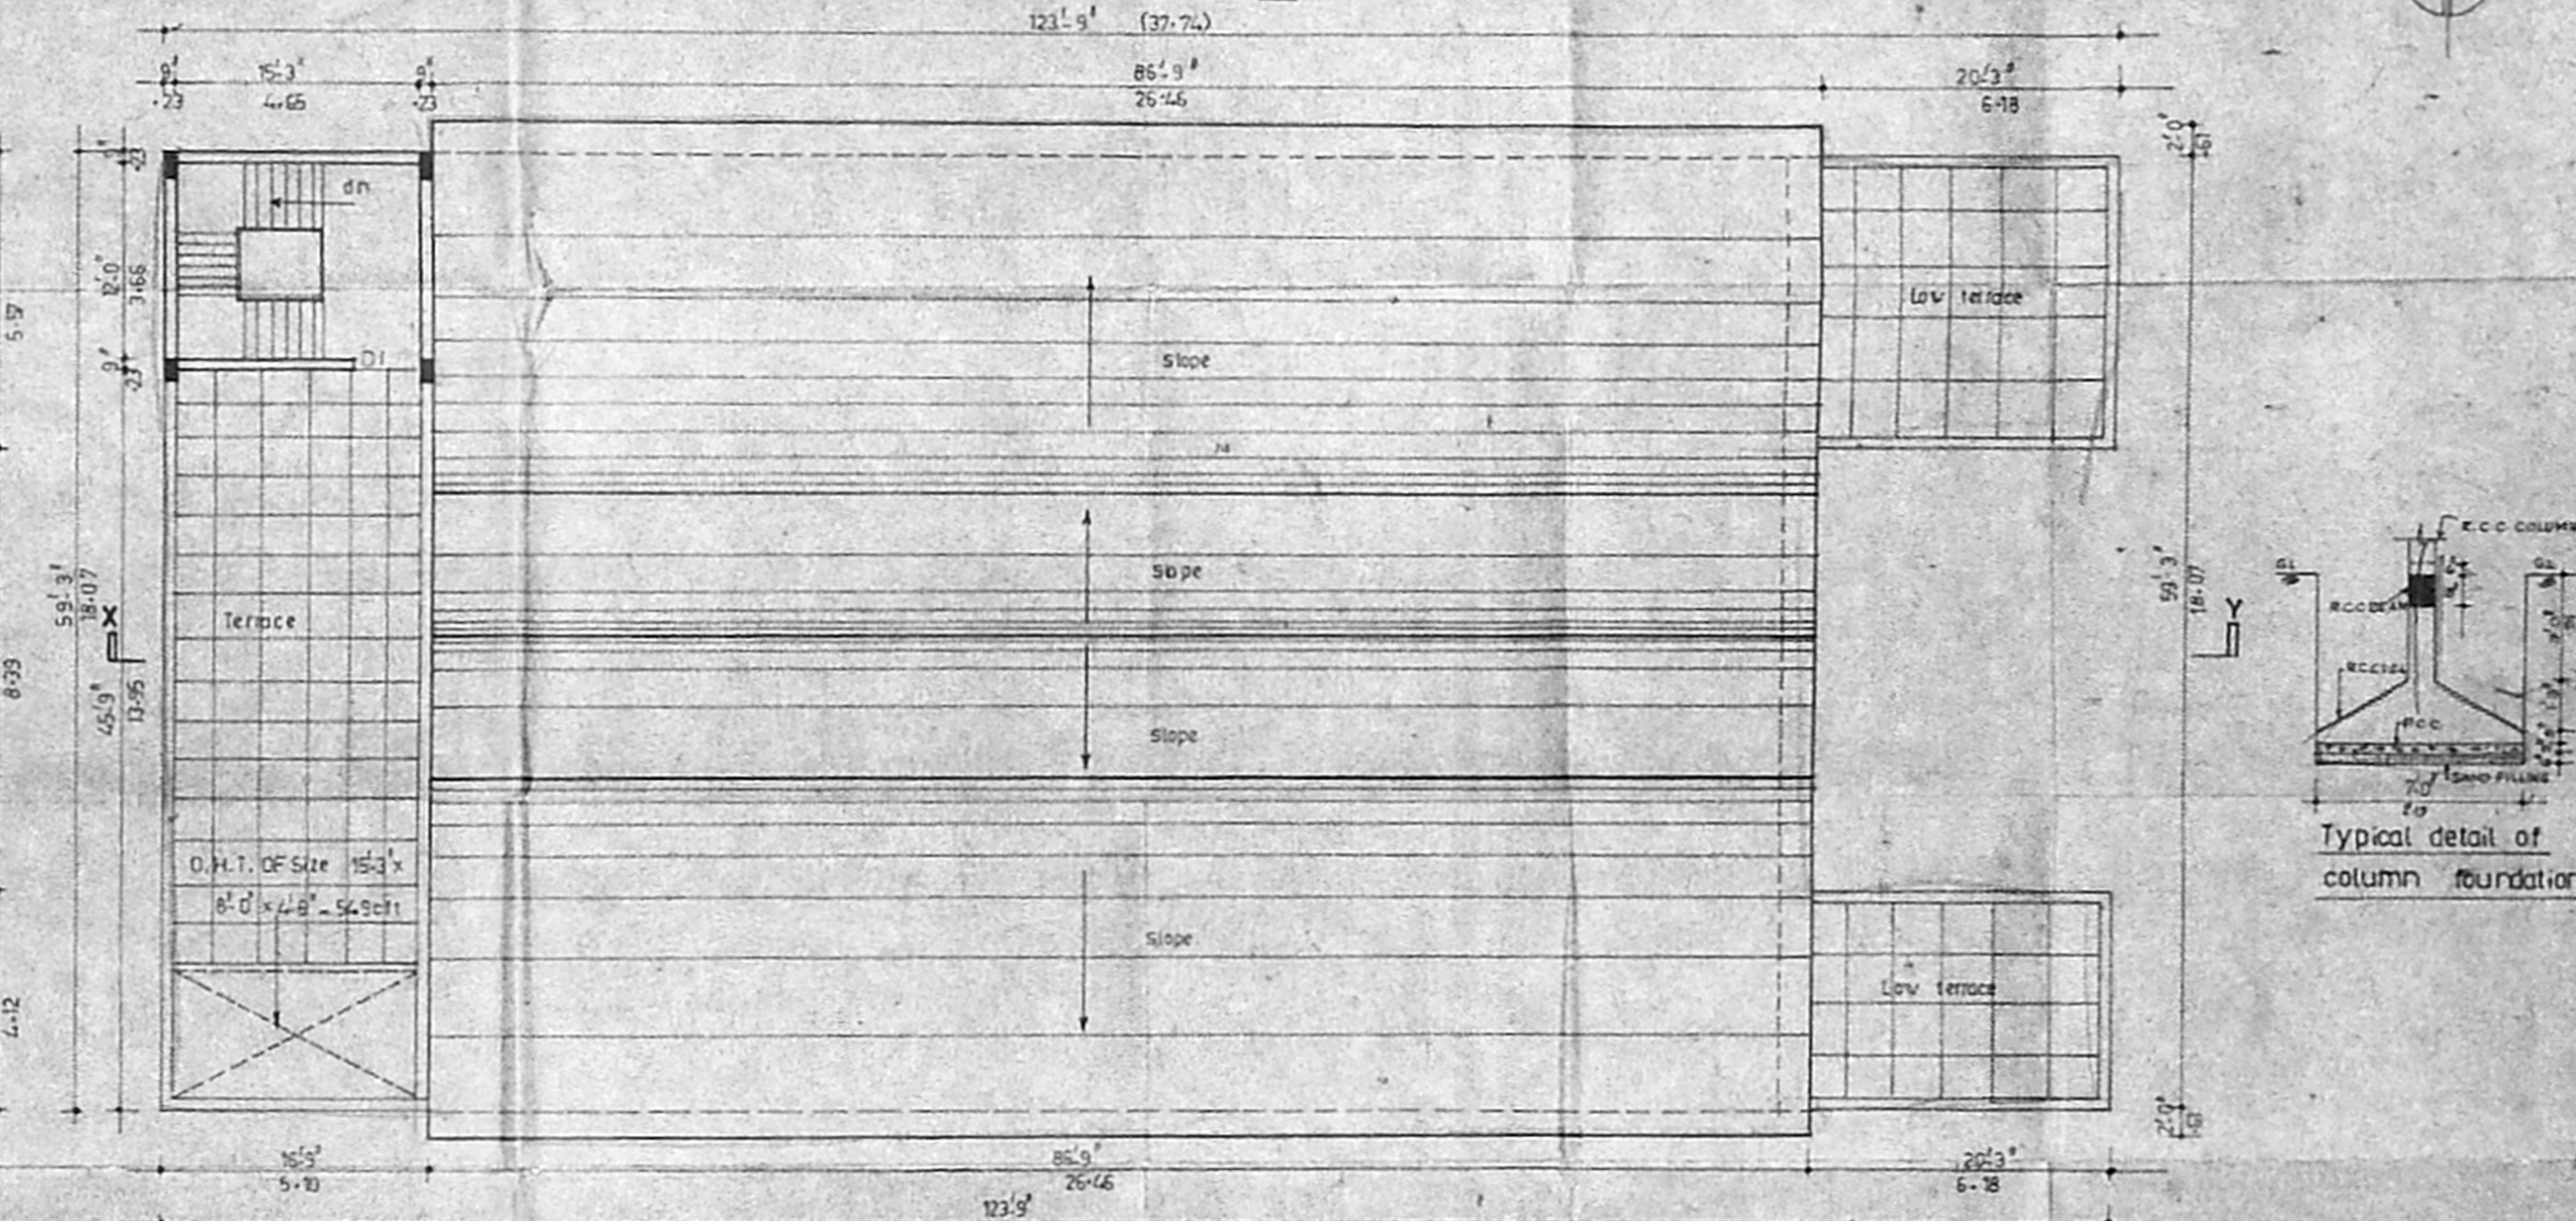

TERRACE FLOOR PLAN

PLAN SHOWING THE PROPOSED CONSTRUCTION OF A FACTORY BUILDING AT S.No.(426/183 old), S.No:426/78 new, OF MEDAVAKKAM VILLAGE, SAIDAPET TALUK, ST. THOMAS MOUNT (PT) UNION, CHENGAI M.G.R. DISTRICT. FOR M/S FRONT LINE BULBS AND TUBES (PVT) LIMITED

REFERENCE					
NO.	Description	Size	Size	NO.	Description
D	T.V. Panelled door	5'0" x 7'0"	1.52 x 2.13	V3	T.V. glazed window
D1	"	3'6" x 7'0"	1.06 x 2.13	V4	"
D2	"	2'6" x 7'0"	0.76 x 2.13	V5	"
R.S.	Rolling shutter	4'0" x 10'0"	1.22 x 3.05	V6	"
W/V1	T.V. glazed window	12'0" x 7'0"	3.66 x 1.37	V7	T.V. glazed ventilator
V	"	12'0" x 2'0"	3.66 x 0.61	V8	"
V2	"	7'9" x 4'6"	2.36 x 1.37		
V3	"	7'9" x 2'0"	2.36 x 0.61		
V4	"	6'0" x 4'6"	2.44 x 1.37		

AREA DETAIL	
Ground floor area	= 674.51 sqm (626.23 sq.m)
First floor area	= 992 sqm (92.16 sq.m)
Total floor area	= 773.3 sqm (718.39 sq.m)
PLOT AREA	= 45 cents 19602 sqft (1821.02 sqm)
Coverage	= 34.4% F.S.I = 0.39

MACHINERIES							
S.No.	DESCRIPTION	QTY.	H.P.	S.No.	DESCRIPTION	QTY.	H.P.
1.	Flare cutting machine	1	0.5	16.	Stem machine	1	1.0
2.	Tube cutting machine	1	0.5	17.	Mount mill	1	2.0
3.	Stem making	1	0.5	18.	Sealax machine	1	1.5
4.	Inserting	1	0.5	19.	Vacuum pumps	8	1.5
5.	Sealing	1	0.5	20.	Base filling machine	1	0.5
6.	Exhaust	1	0.5	21.	Cement mixing	1	2.0
7.	Vacuum pumps	1	0.5	22.	Capping	1	1.0
8.	Base filling machine	1	0.5	23.	Sieve making	1	1.0
9.	Cement making	1	1.0	24.	Packing	1	1.0
10.	Capping	1	1.0	25.	Air booster	1	5.0
11.	Packing	1	0.5				
12.	Conveyor	1	0.5				
13.	Air booster	1	3.0				
14.	Tube cutting machine	1	0.5				
15.	Flare machine	3	2.25				
		TOTAL =		41	48.25		
				No. of workers = 49			
				MALE = 17			
				FEMALE = 32			

SCALE = 1/8" = 1' (1:100)

FRONT LINE LIGHTING LIMITED
 Director and Managing Director
OWNER

R. PAGUTHARIVU, D.C.E. D.C.T.
 LICENSED SURVEYOR,
 CORPORATION OF MADRAS,
 REG. NO. 95
 Office: 16, Vellore Road, Anna Nagar,
 SABARI NAGAR, POSTUR-118.

LICENSED SURVEYOR