



**N.O.C. - ISSUED**

VIDE FILE NO. MI/2054/94  
 DATED:- 23-6-94  
 LADS DN. 8  
 NOC 94


FOR CHIEF EXECUTIVE OFFICER  
 M.M.D.A. MADRAS 24/6/94  
 NO 24300 COB.

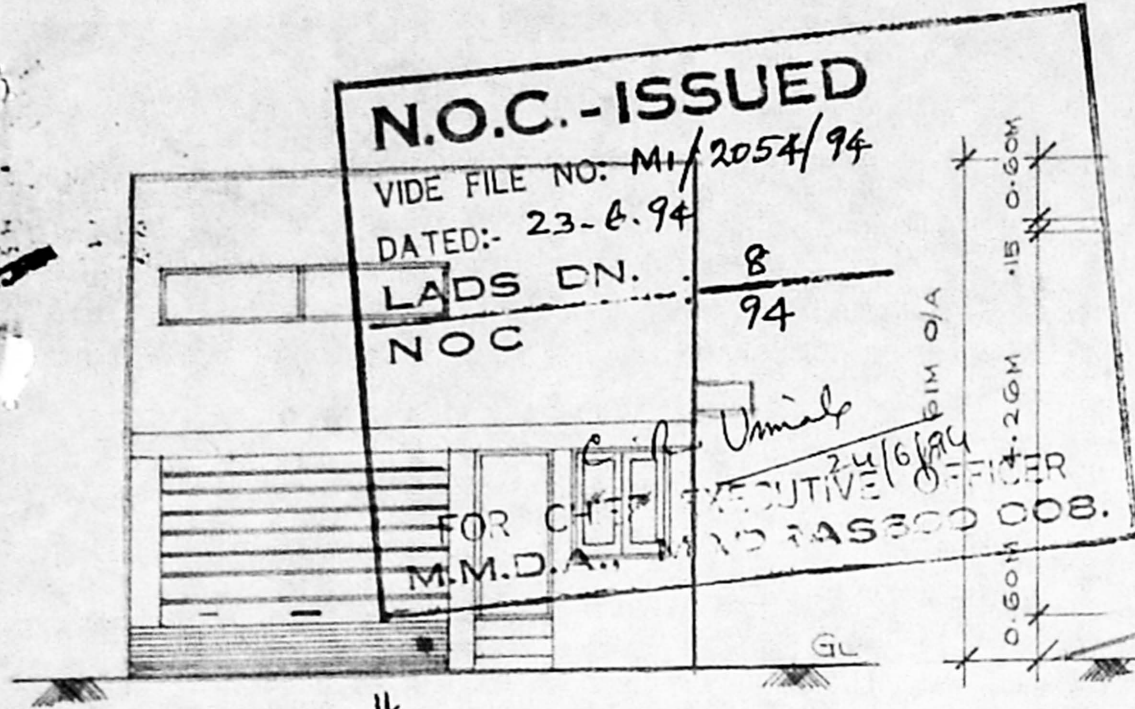

FRONT ELEVATION

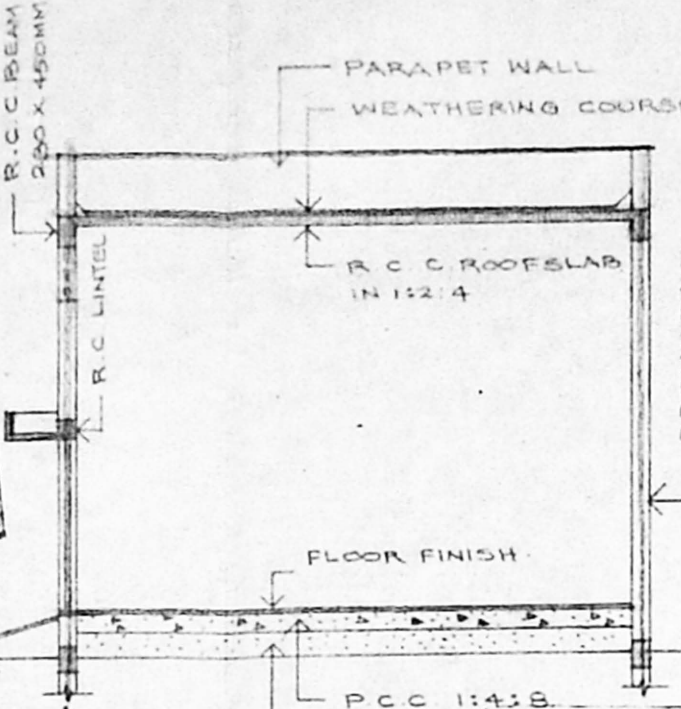


SECTION "B B"

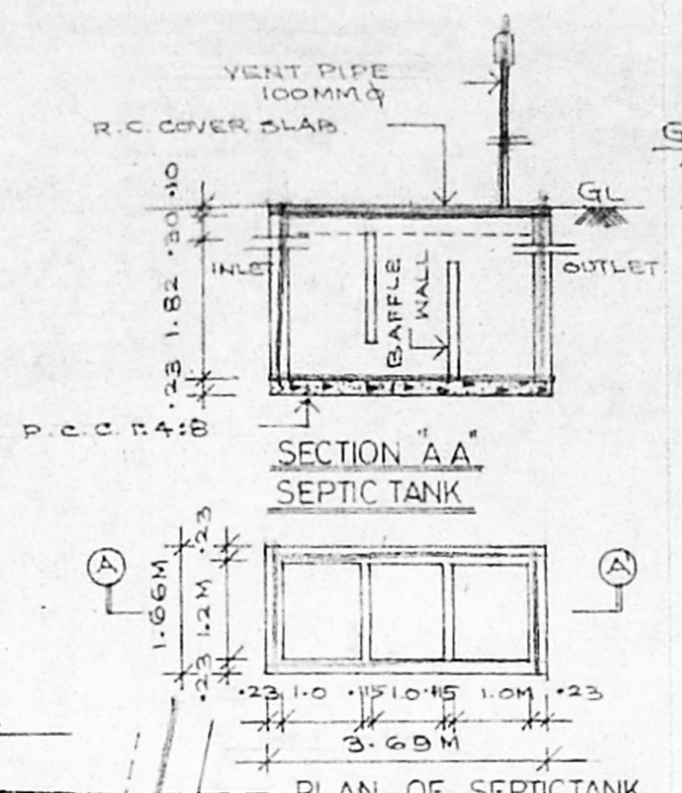


SECTION "AA" SEPTIC TANK


PLAN OF SEPTIC TANK

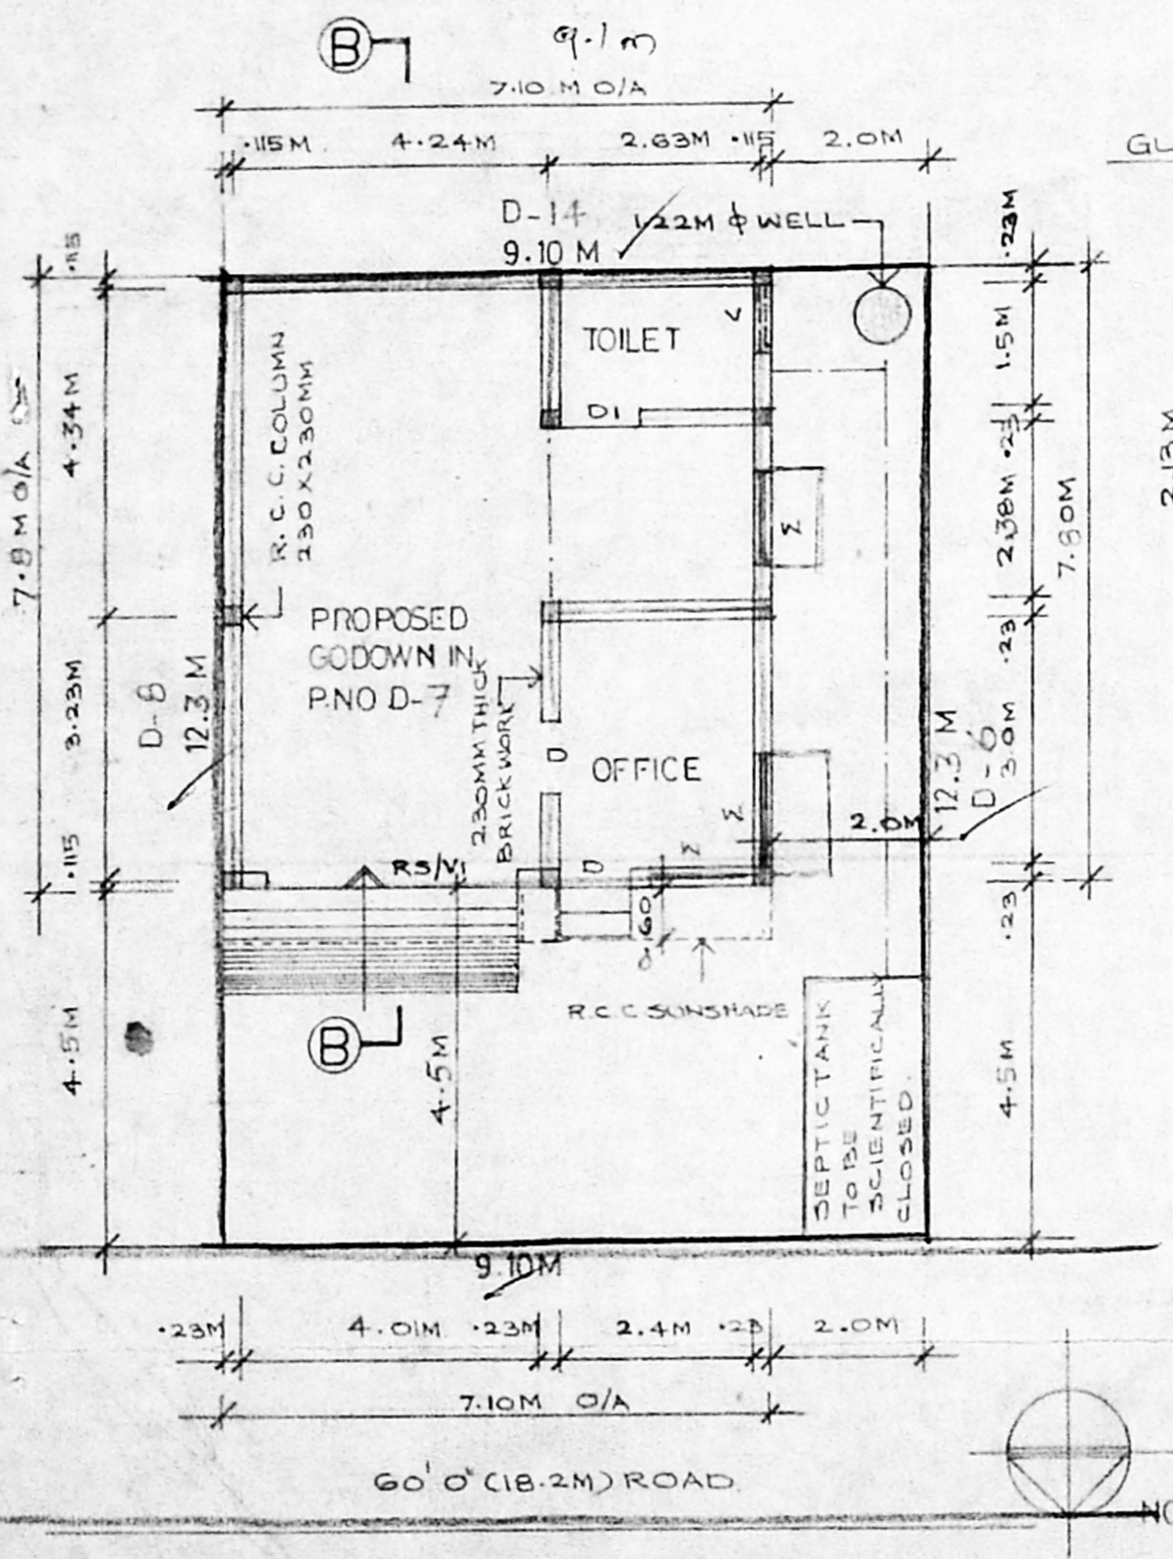

SITE CUM GROUND FLOOR PLAN SCALE 1:100

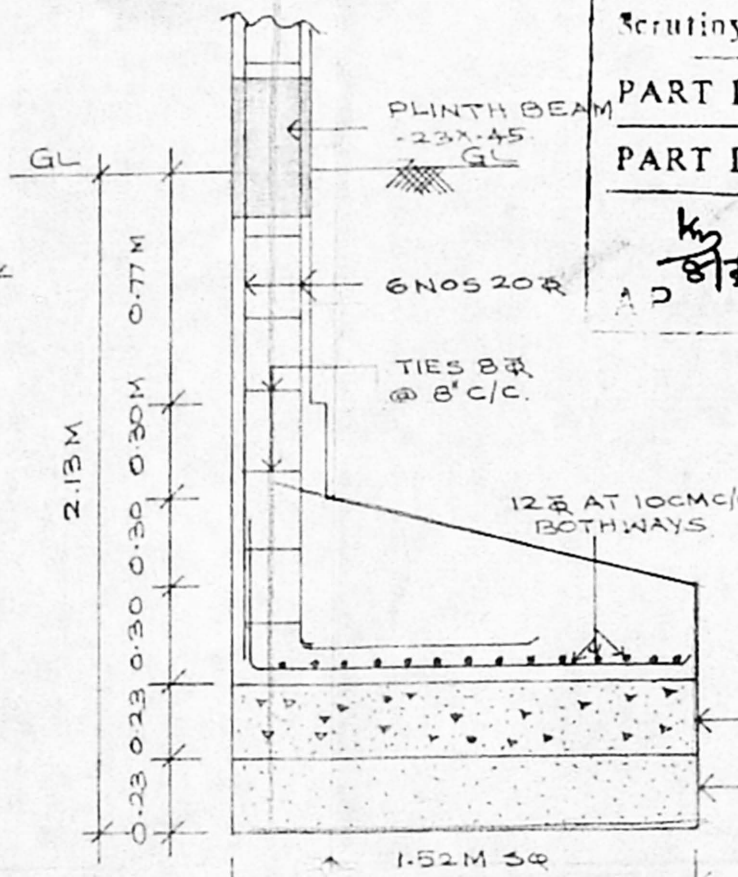


COLUMN "L" TYPE FOUNDATION SCALE 1:25

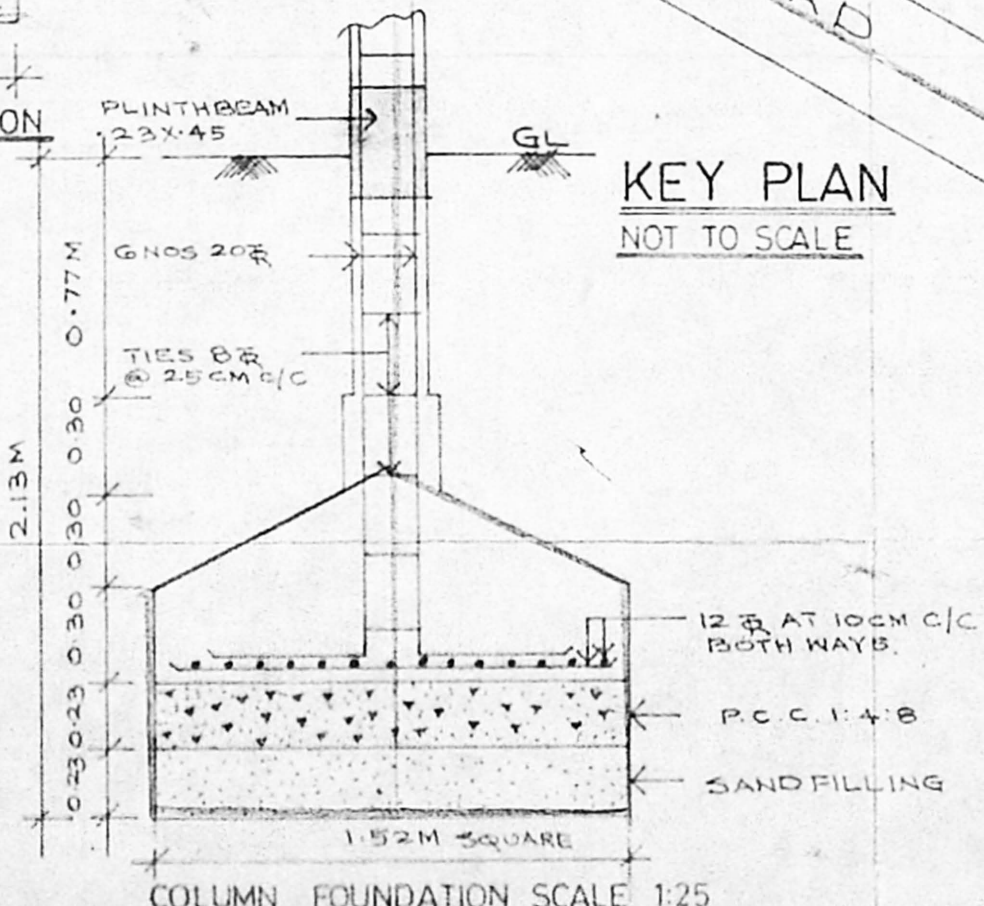

KEY PLAN NOT TO SCALE

COLUMN FOUNDATION SCALE 1:25

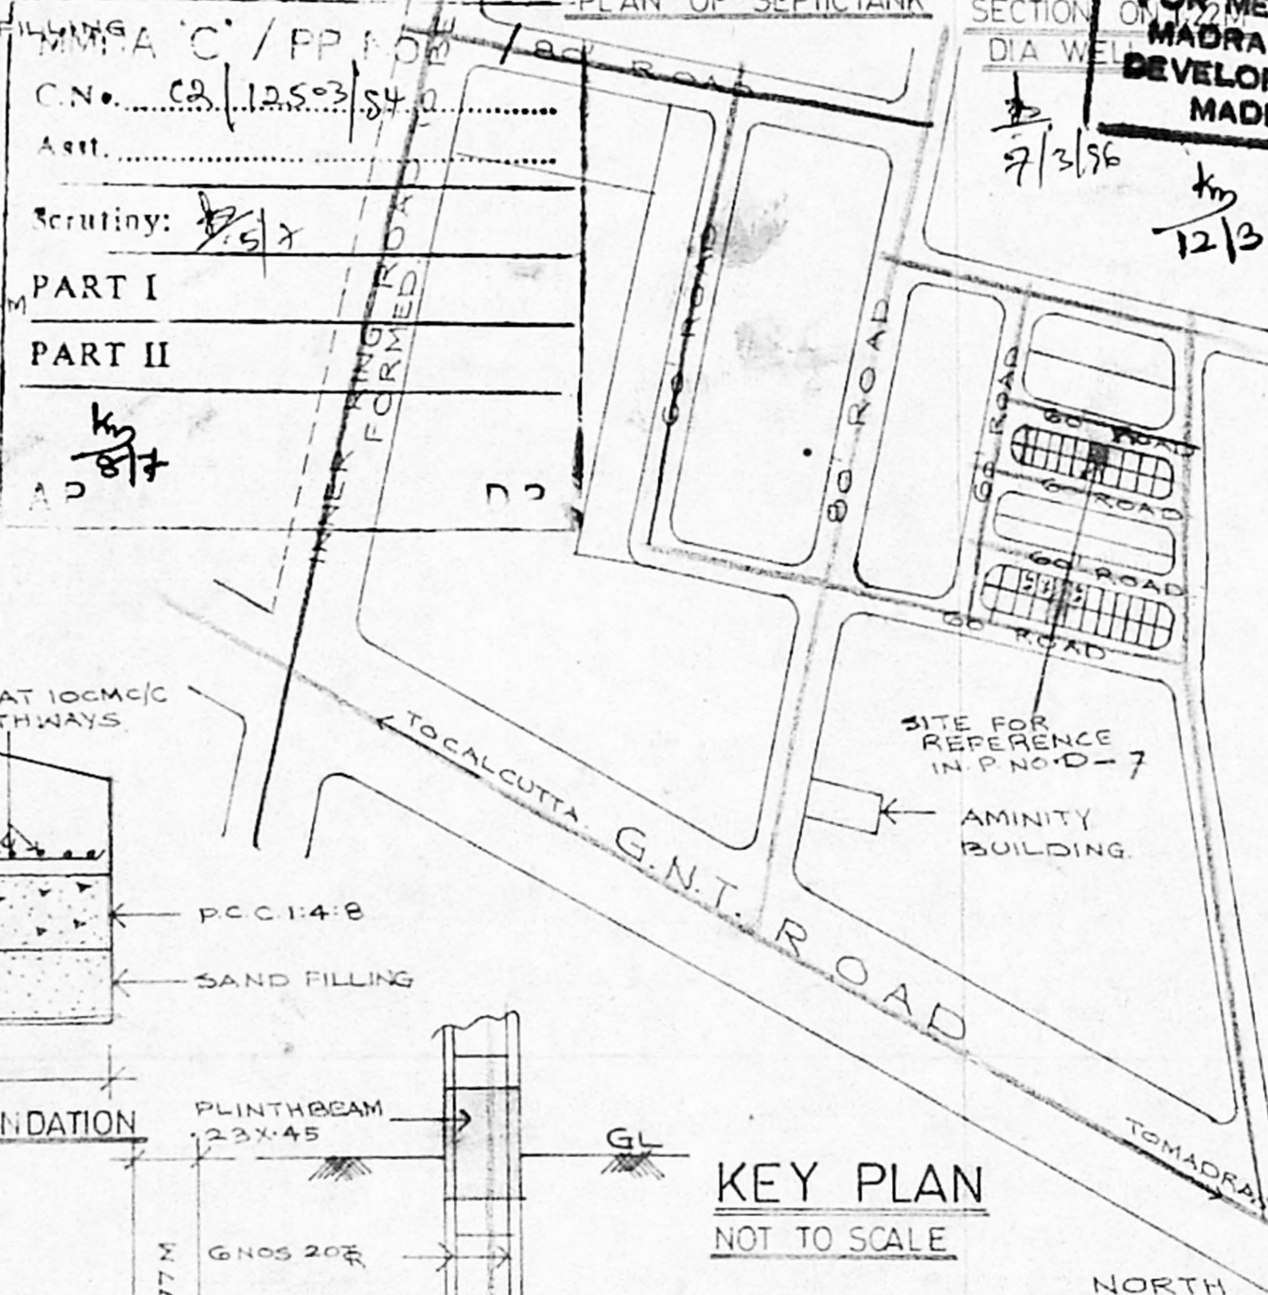

PROPOSED OFFICE CUM  
 GODOWN IN P.NO. D-7  
 S.NO. 811/1P & 811/2 PART  
 BUS AND TRUCK TERMINAL  
 AT MADHAVARAM,  
 CHENGAI M.G.R. Dist.

Planning Form No. C/PP/25/96  
**APPROVED**  
 SUBJECT TO THE CONDITIONS IN  
 THIS OFFICE LETTER  
 No. C2/888/96003  
 Date 16-8-96  
 FOR MEMBER SECRETARY  
 MADRAS METROPOLITAN  
 DEVELOPMENT AUTHORITY  
 MADRAS - 600 008.

AREA STATEMENT :

LAND AREA	111.93 M <sup>2</sup>
BUILTUP AREA	55.38 M <sup>2</sup>
COVERAGE	49.47 %
F.S.I.	0.49

COLOUR CODE REFERENCE

[Shaded Box]	PROPOSED WORK
[Dotted Box]	EXISTING ROAD
[Solid Line]	PLOT BOUNDARY

*M. Valu*

SIGNATURE OF OWNER

*T. G. Krishnamurthy Rao*

T. G. KRISHNAMURTHY RAO  
 CIVIL ENGINEER  
 CLASS I LICENSED SURVEYOR NO. 370  
 CORPORATION OF MADRAS  
 C-10 SANTER AVENUE  
 1/12 LAKEVIEW ROAD, MADRAS-33.

SIGNATURE OF LICENSED SURVEYOR