


LAY OUT PLAN SHOWING INTERNATIONAL INSTITUTE OF  
TAMIL STUDIES MADRAS - 113

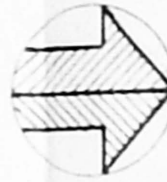

SCALE 1:600

ALL DIMENSIONS ARE IN 'M'





MMDA 'C' / PP NO. 1  
 C.No. C4/4627/86  
 Asst. ....  
 Scrutiny: *[Signature]*  
 PART I 26/3/86  
 PART II  
 DP.

R.P.Sr  
 23/2/86  
 2500.52  
 1/2

BLOCK : 4  
 T.S. NO : 5  
 DIST : MADRAS  
 TALUK : MYLAPURE  
 TRIPLICANE  
 DIVIN : KALIKUNRAM  
 VILLAGE  
 CPT HOSTEL

PROPOSED ADDITIONAL LIBRARY BUILDING

 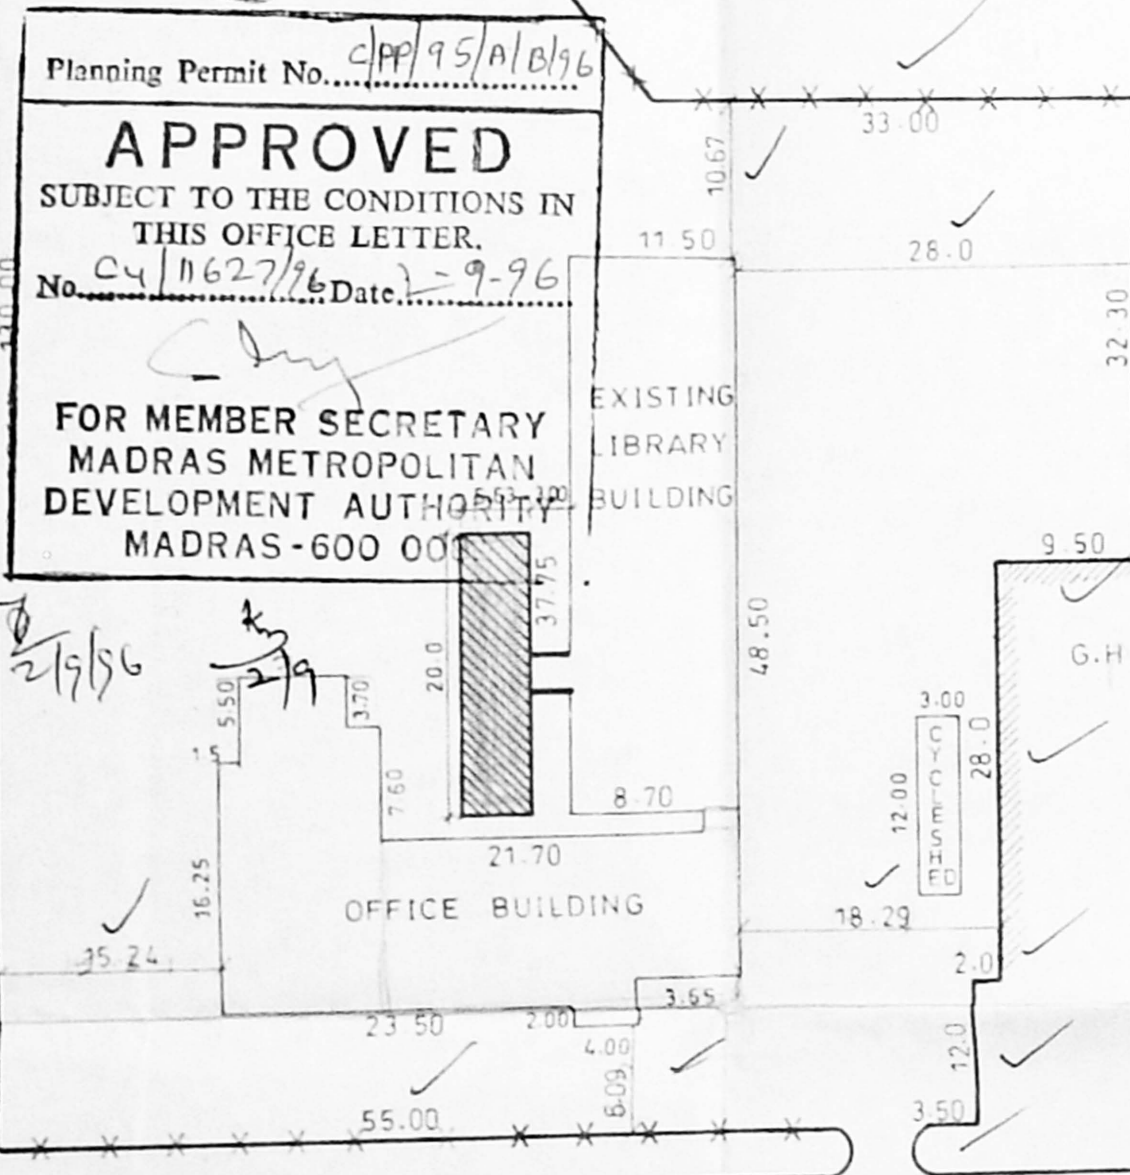

K. RAMAMURTHY & ASSOCIATES  
 ARCHITECTS & ENGINEERS

*[Signature]*  
 LICENSED SURVEYOR  
 K. RAMAMURTHY. CA/93/15737

*[Signature]*  
 DIRECTOR  
 International Institute of Tamil Studies  
 C.P.T. Campus, T.T.T.I. PO.  
 Madras-600 113



Planning Permit No. C/PP/95/B/8/96


**APPROVED**

SUBJECT TO THE CONDITIONS IN THIS OFFICE LETTER.


No. C4/11627/96 Date. 2-9-96

S. Oj

FOR MEMBER SECRETARY  
MADRAS METROPOLITAN  
DEVELOPMENT AUTHORITY  
MADRAS-600 000.

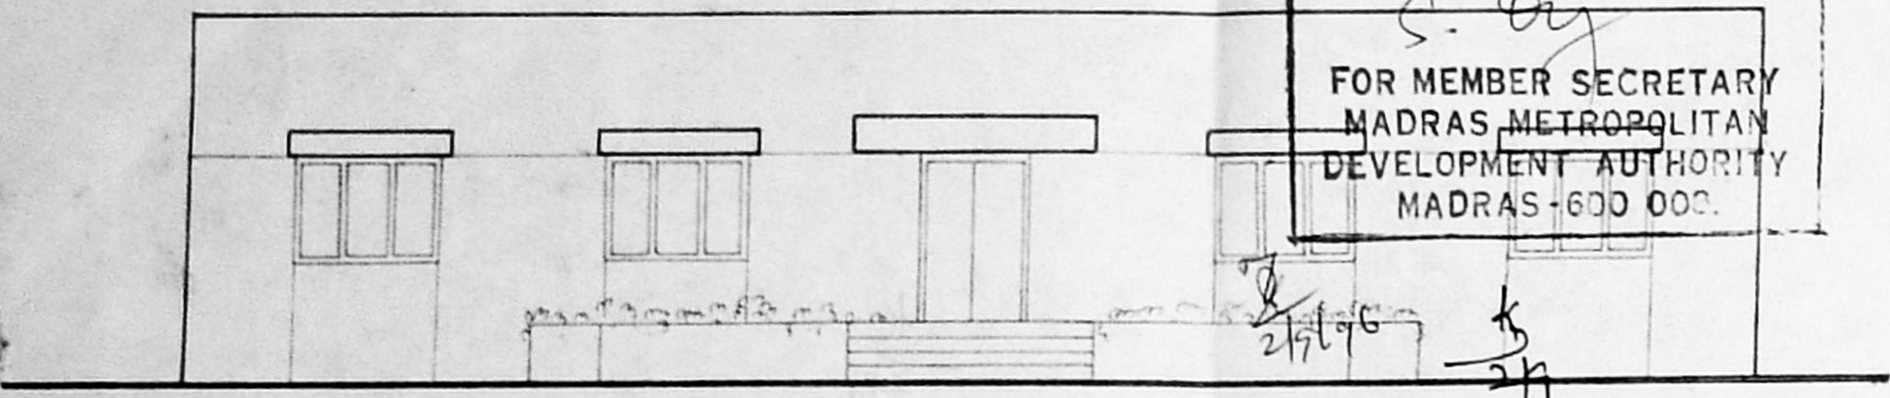

FRONT ELEVATION

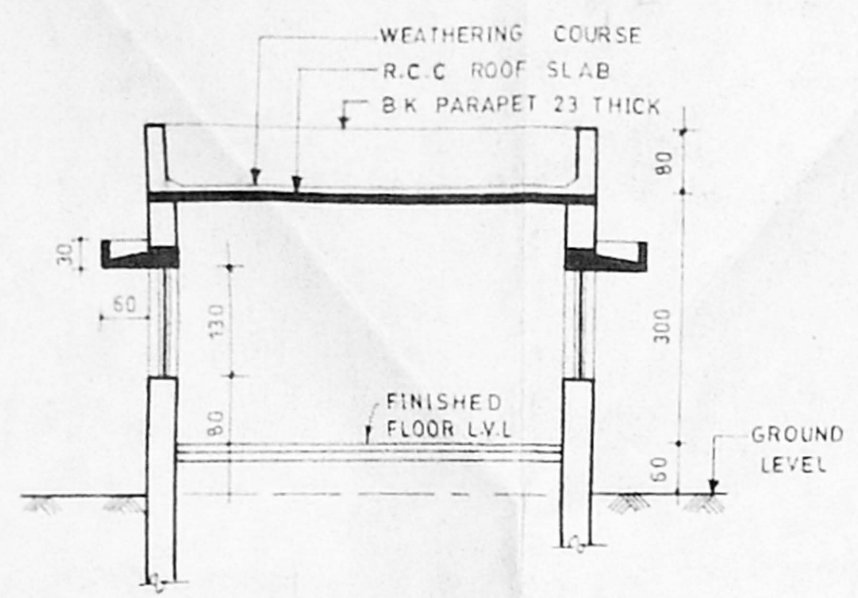

SECTION-X X

OFFICE OF THE SUPTD. ENGR.  
TECHNICAL EDUCATION CIRCLE  
TAMILNADU

MMDA C/PP No. / NOTES  
S.No. C4/11627/96

Ass. Plinth Area.....113.50 Sq.m

2. This is an alternate drawing of R.P. 4-  
Scrutiny: 2/17/96 Job No-280, Drg No-1R. 2/2/96


PART I

PART II

A.P. km 26/7 DP.

ADDRESS:

PROPOSED ADDITIONAL  
LIBRARY BUILDING TO THE  
INTERNATIONAL INSTITUTE  
OF TAMIL STUDIES AT  
TARAMANI MADRAS - 113.

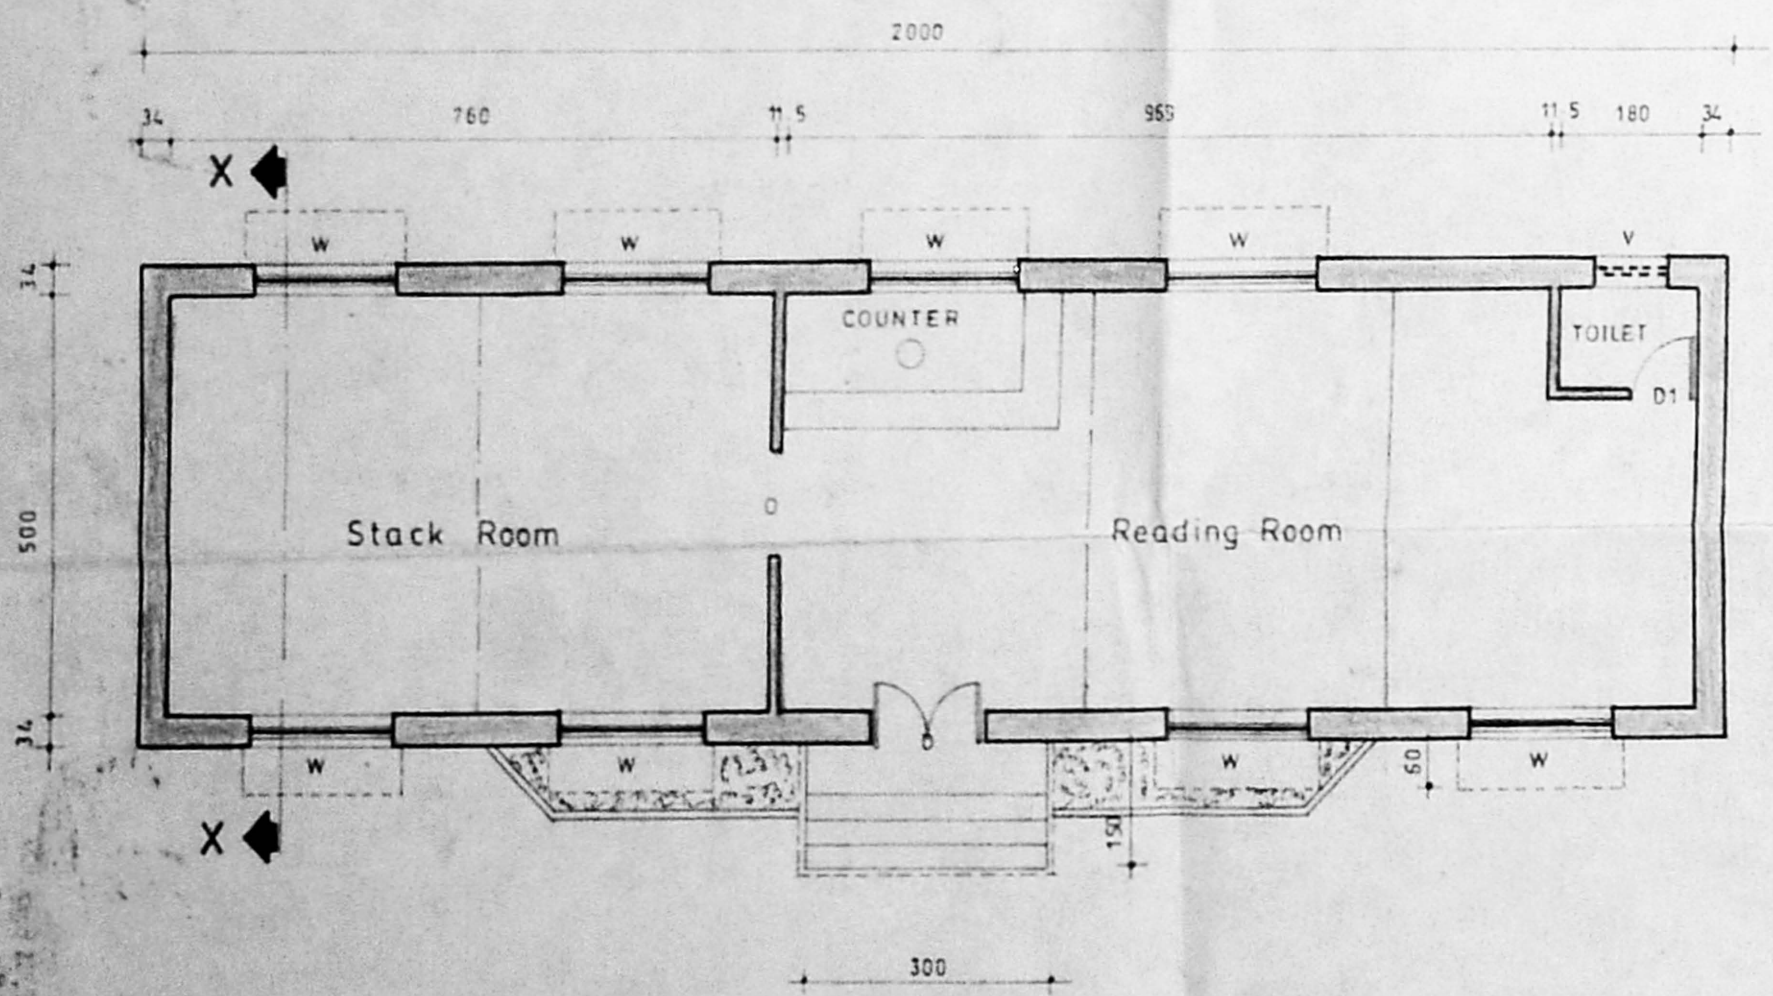

PLAN

SCHEDULE OF JOINERY

SNO	TYPE	SIZE	DESCRIPTION
1	D	150 x 210	T.W. PANELLED DOOR
2	D1	80 x 210	T.W. PANELLED DOOR
3	W	180 x 130	STEEL GLAZED WINDOW WITH WELD MESH
4	V	50 x 60	STEEL GLAZED VENTILATOR TOP HUNG
5	O	120 x 210	OPENING

NOTE: T.W. Windows must be used at places near coastal area.

KOTHANDAN & ASSOCIATES  
CONSULTING ARCHITECTS & ENGINEERS

LICENSED SURVEYOR  
K. RAMAMURTHY. CA/93/15737

*[Signature]*  
DIRECTOR  
International Institute of Tamil Studies  
C.P.T. Campus, T.T.I. PO.  
Madras-600 113

Drawn by:

Dealt by:

J. Ar. AEE(D)

DSE SE

PLAN

All dimensions are in cm.

Scale: 1:100	JOB No.	DRG No.
Date: 12-7-91	280-A	1R