

SITE PLAN FOR PROPOSED ADDITIONAL CONSTRUCTION OF OFFICE COMPLEX AND CONSTRUCTION OF FIRST FLOOR ON EXISTING MUNICIPAL OFFICE BUILDING ON SURVEY NO. 322 IN TAMBARAM

SCALE 1:250



Clearance Planning Permit No. e/pc/24540/2-A/c/57


APPROVED

SUBJECT TO THE CONDITIONS IN THIS OFFICE LETTER.

No. e4/2414/56 Date 11-8-57

FOR MEMBER SECRETARY CHENNAI METROPOLITAN DEVELOPMENT AUTHORITY CHENNAI-200 008. 52'-0"

RAJAJI ROAD 40'-0" WIDE

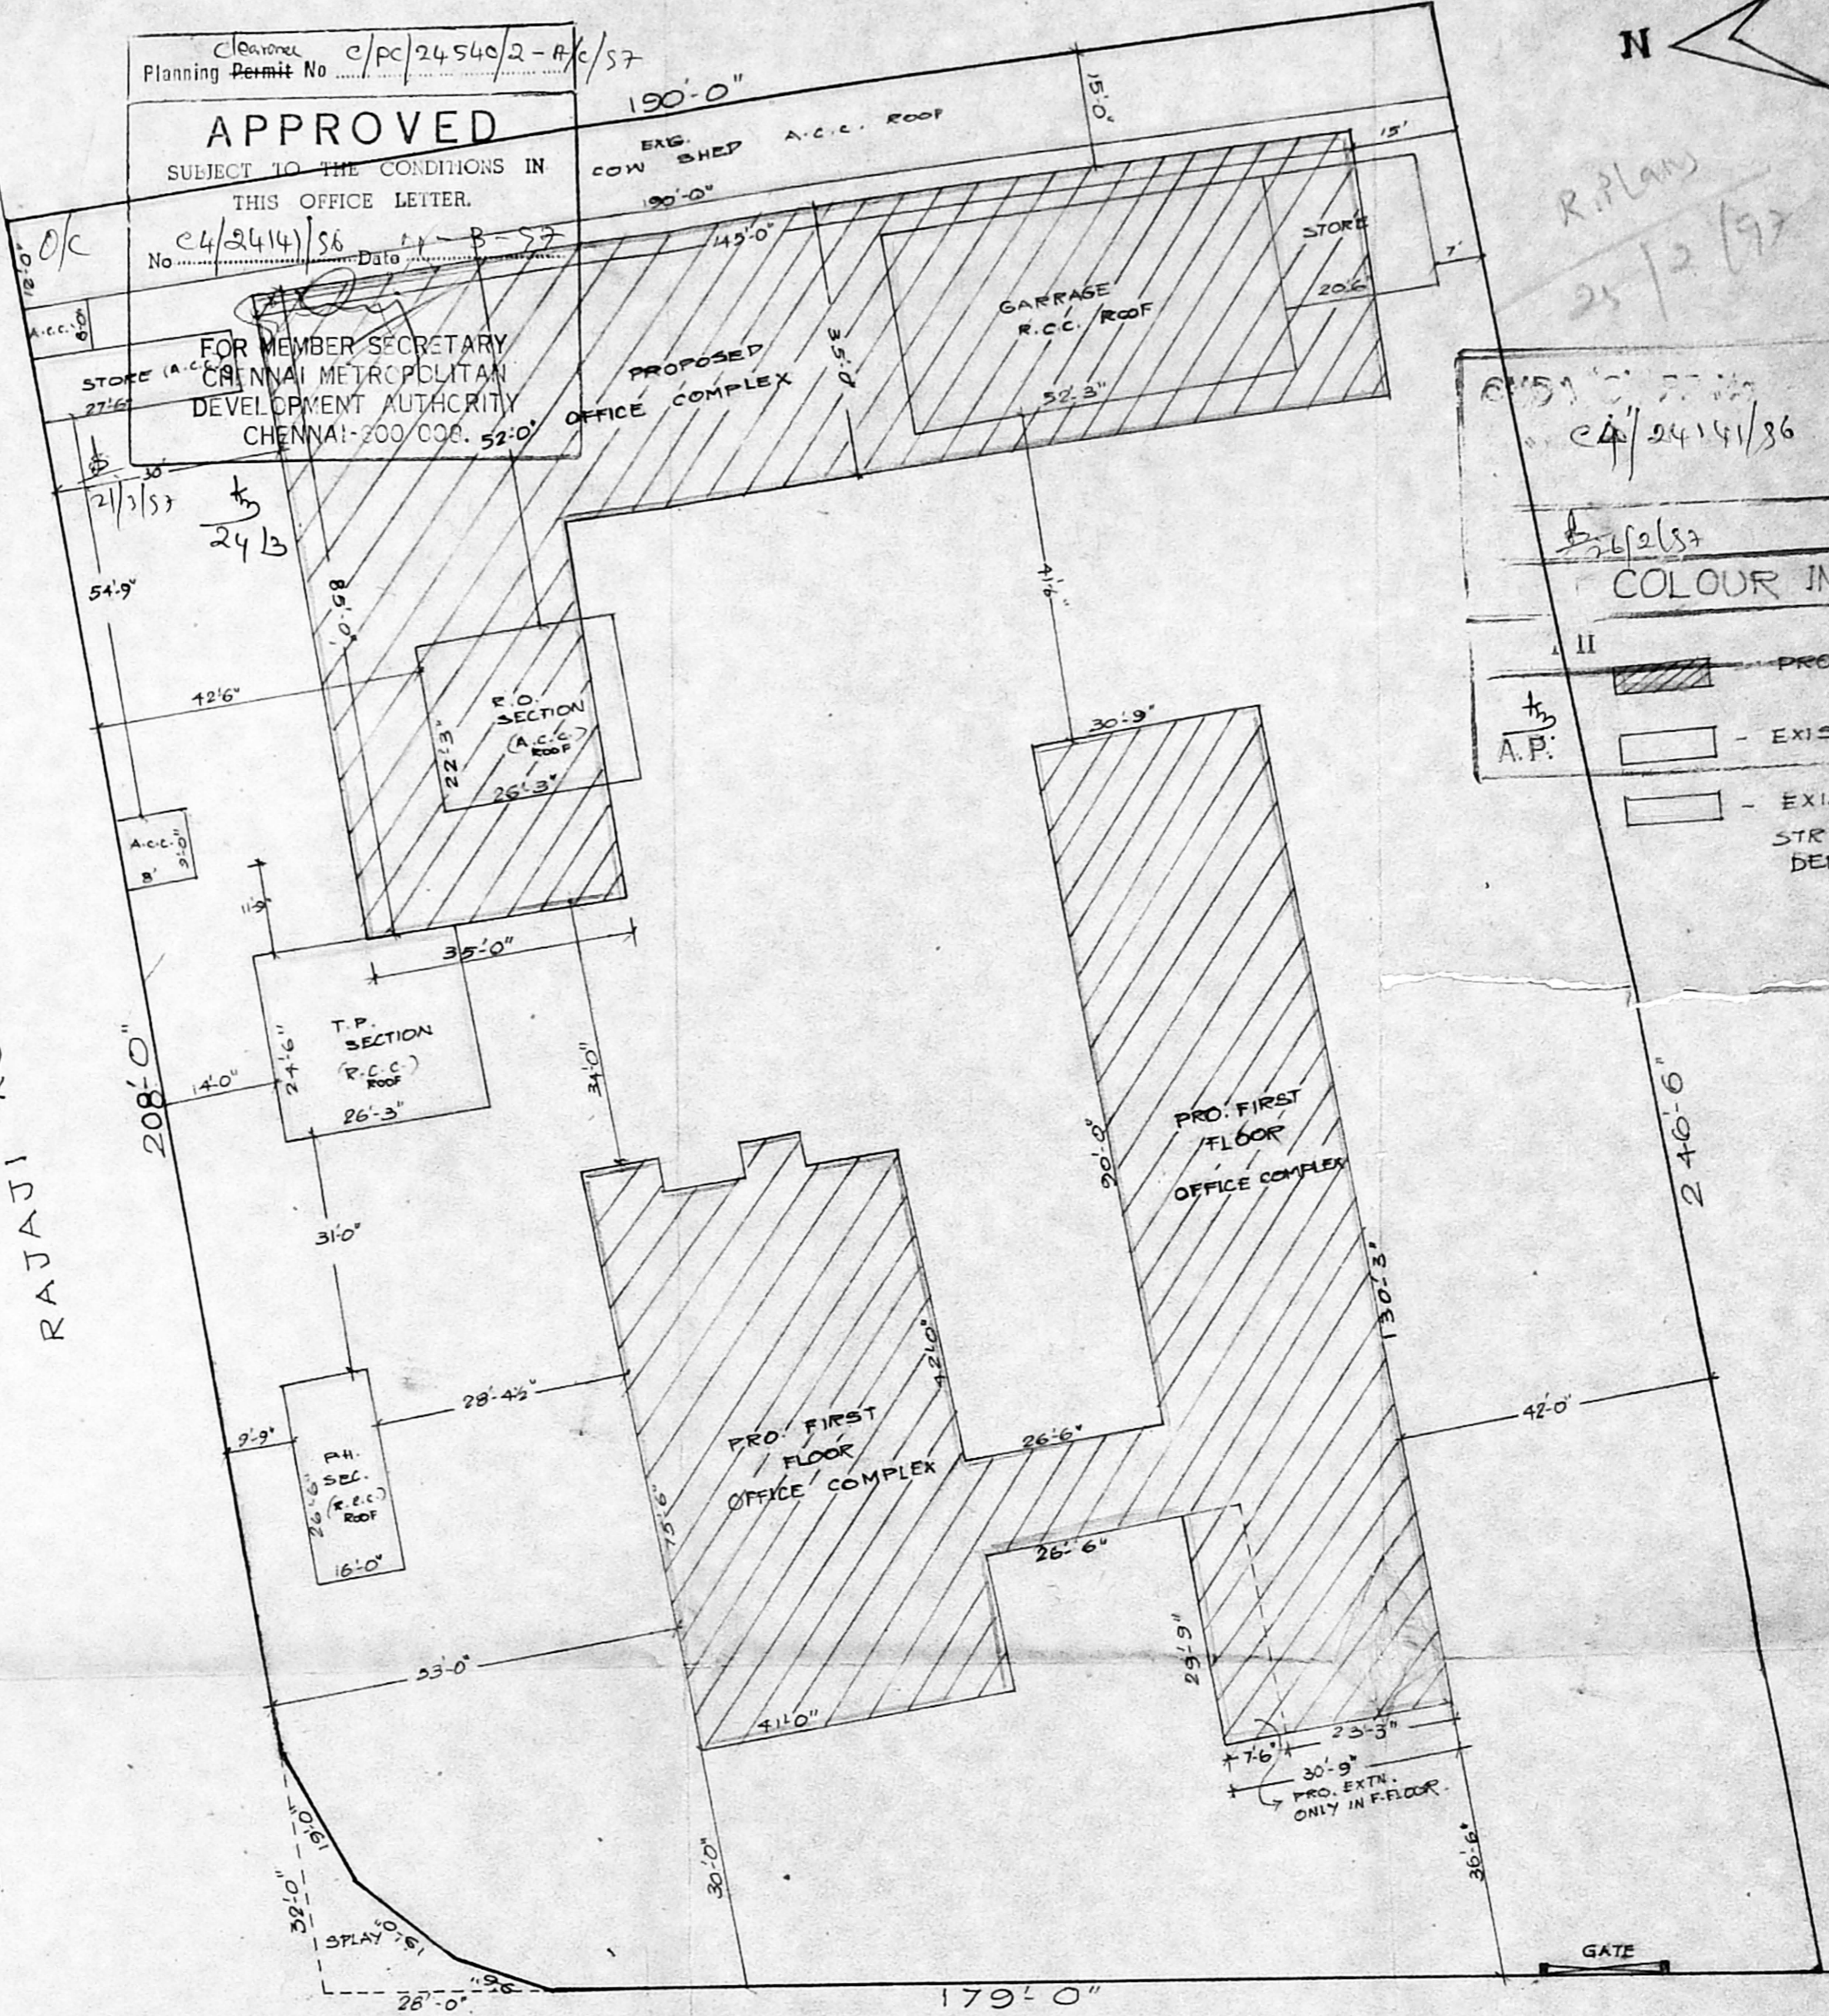

R.P. Plan 25/2/57

e4/2414/36 R.P.S. 25/2/57

COLOUR INDEX 1/1

II

A.P.:

- PROPOSED
- EXISTING STRUCTURE
- EXISTING STRUCTURE TO BE DEMOLISHED


MUTHURANGAM ROAD 35'-0" WIDE

AREA OF THE SITE - 4453 M² (47938 SQFT)

TOWN PLANNING OFFICER
TAMBARAM MUNICIPALITY


Commissioner
TAMBARAM MUNICIPALITY
21/2/57

PROPOSED OFFICE COMPLEX (1st FLOOR) OF MUNICIPAL OFFICE BUILDING

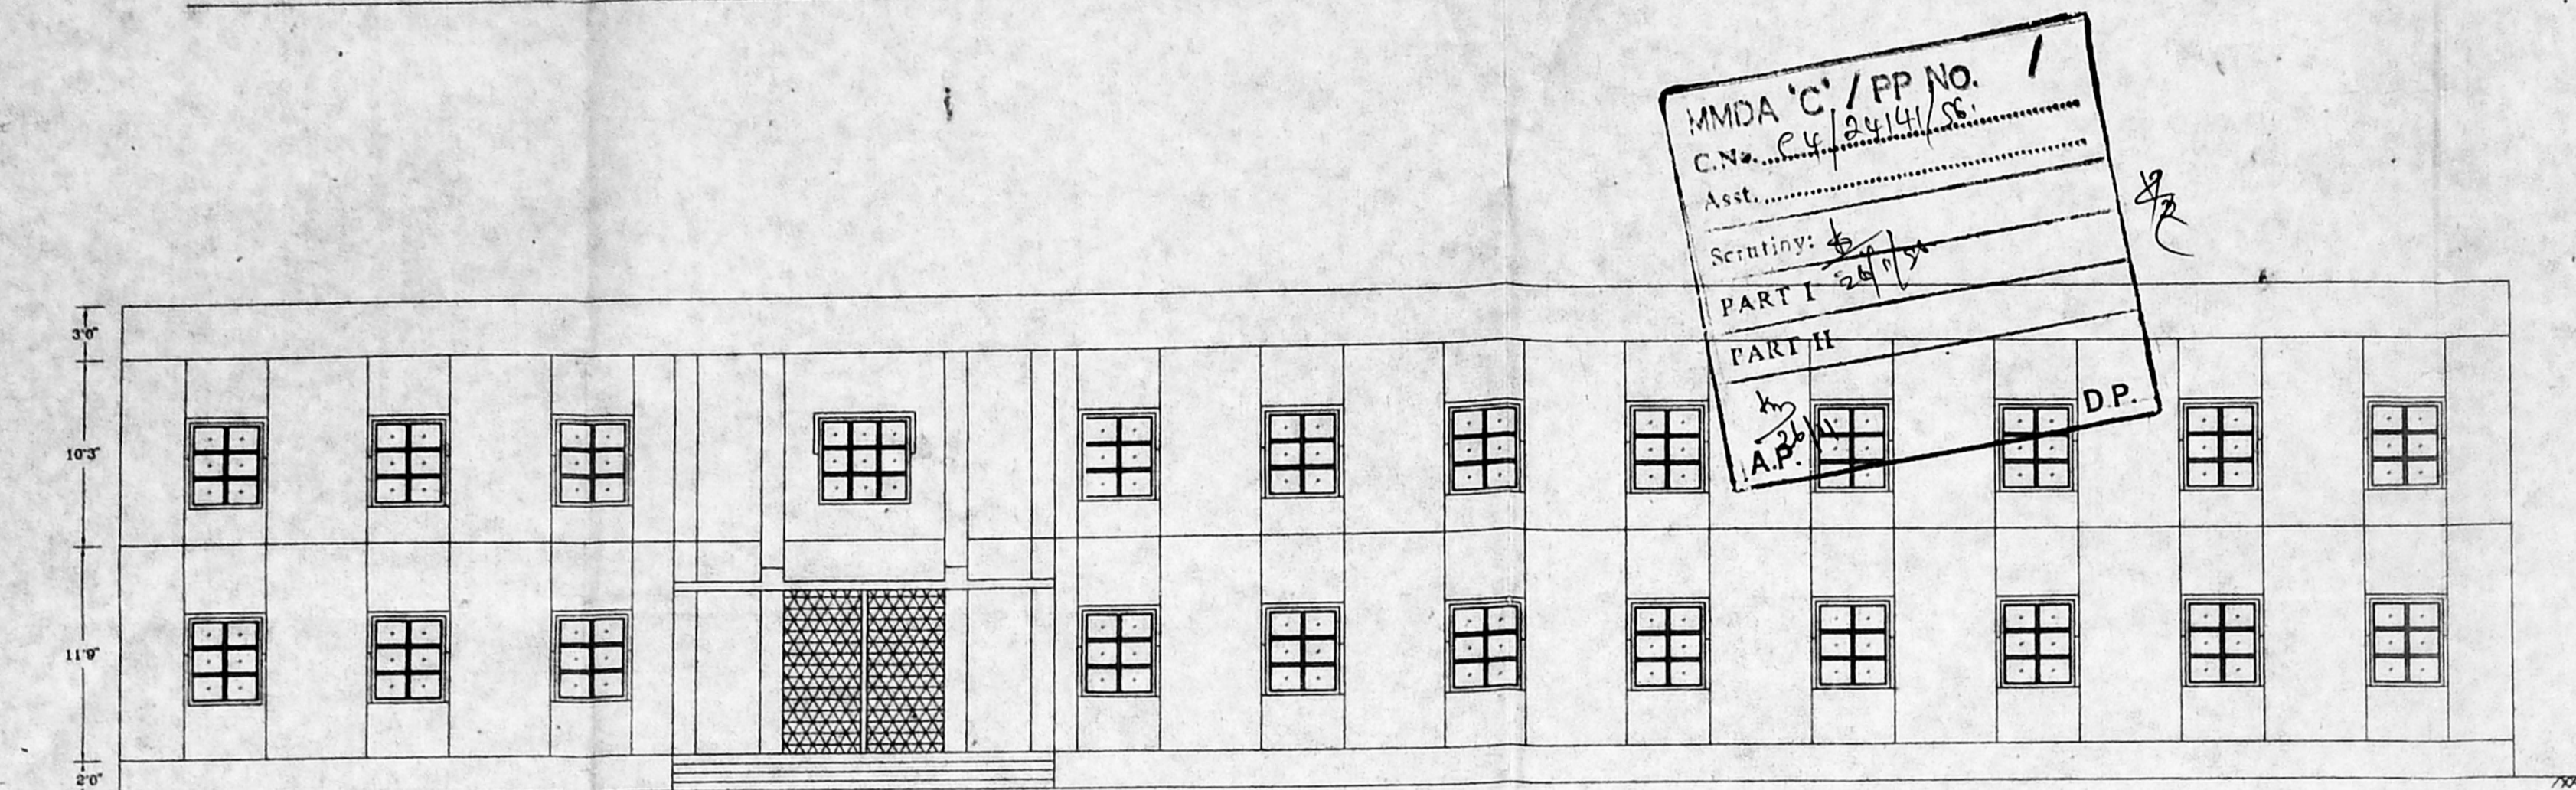

FRONT ELEVATION


MMDA 'C' / PP NO. 1
 C.No. P.V. 2414/S
 Asst. _____
 Scrutiny: _____
 PART I _____
 PART II _____
 A.P. _____
 D.P. _____

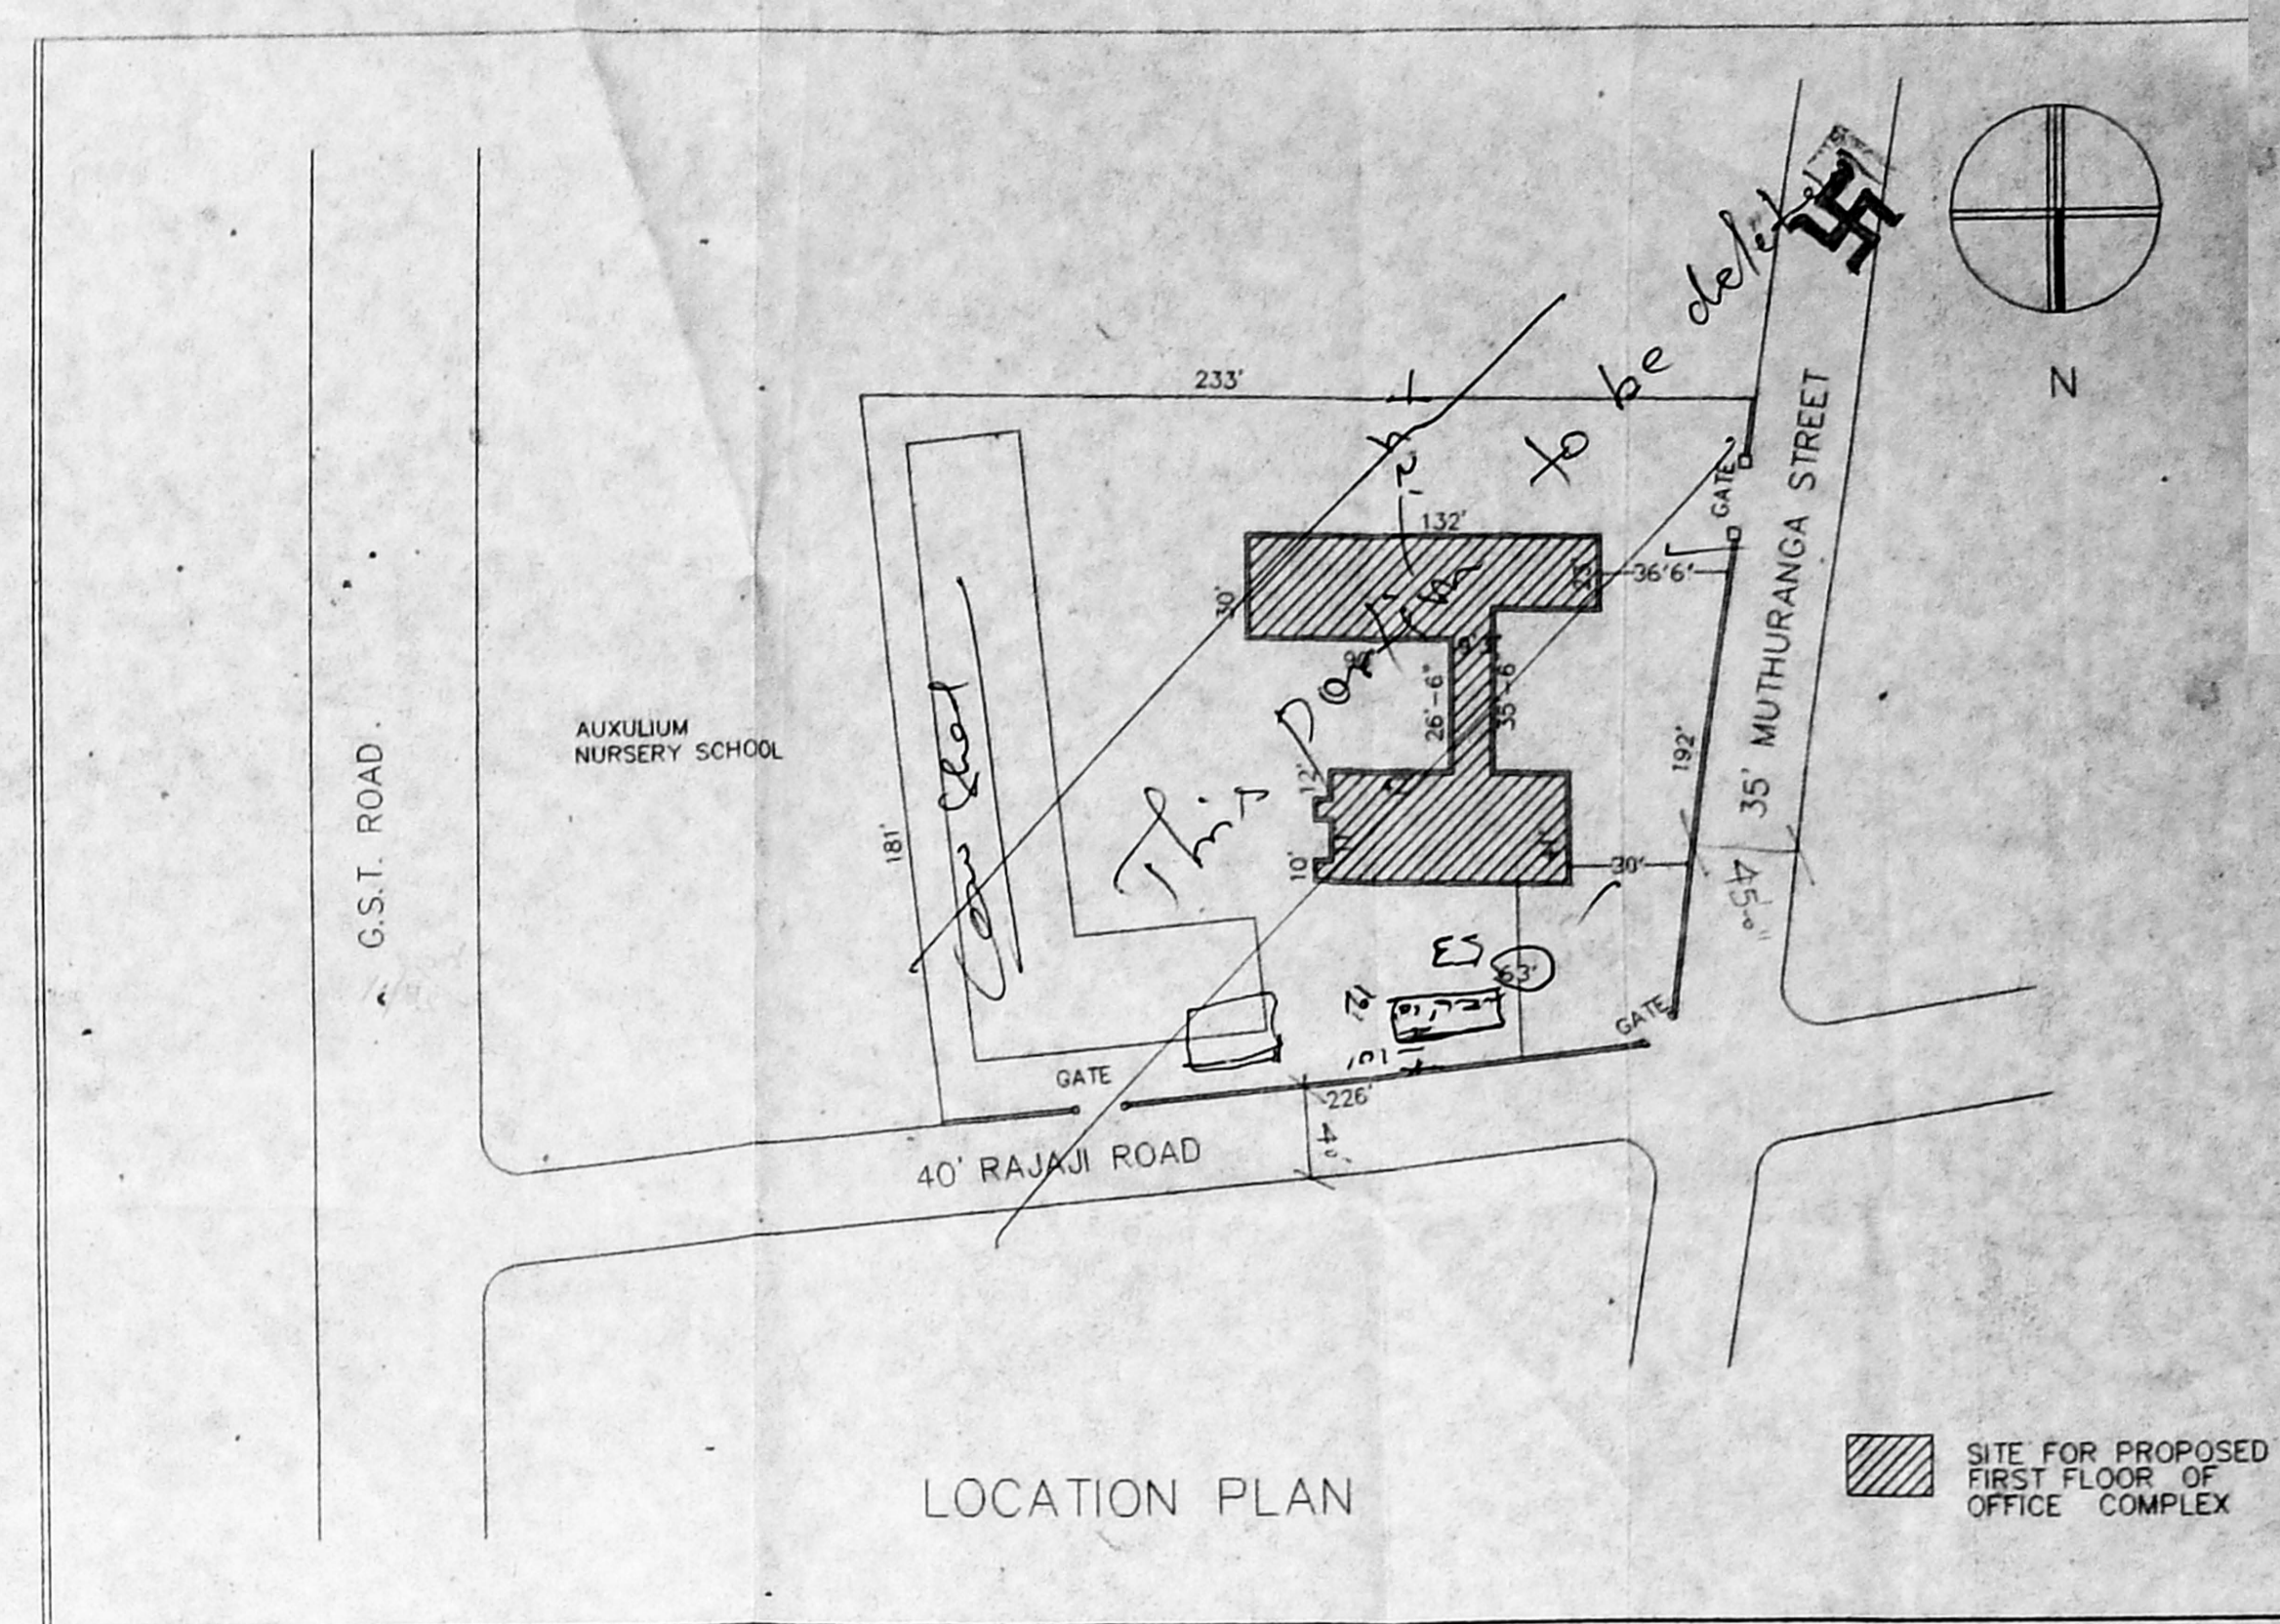

LOCATION PLAN

SITE FOR PROPOSED FIRST FLOOR OF OFFICE COMPLEX

Plan For The Construction Of Office Complex (First Floor)
 Survey No. 322, Of Municipal Office Building
 In Tambaram

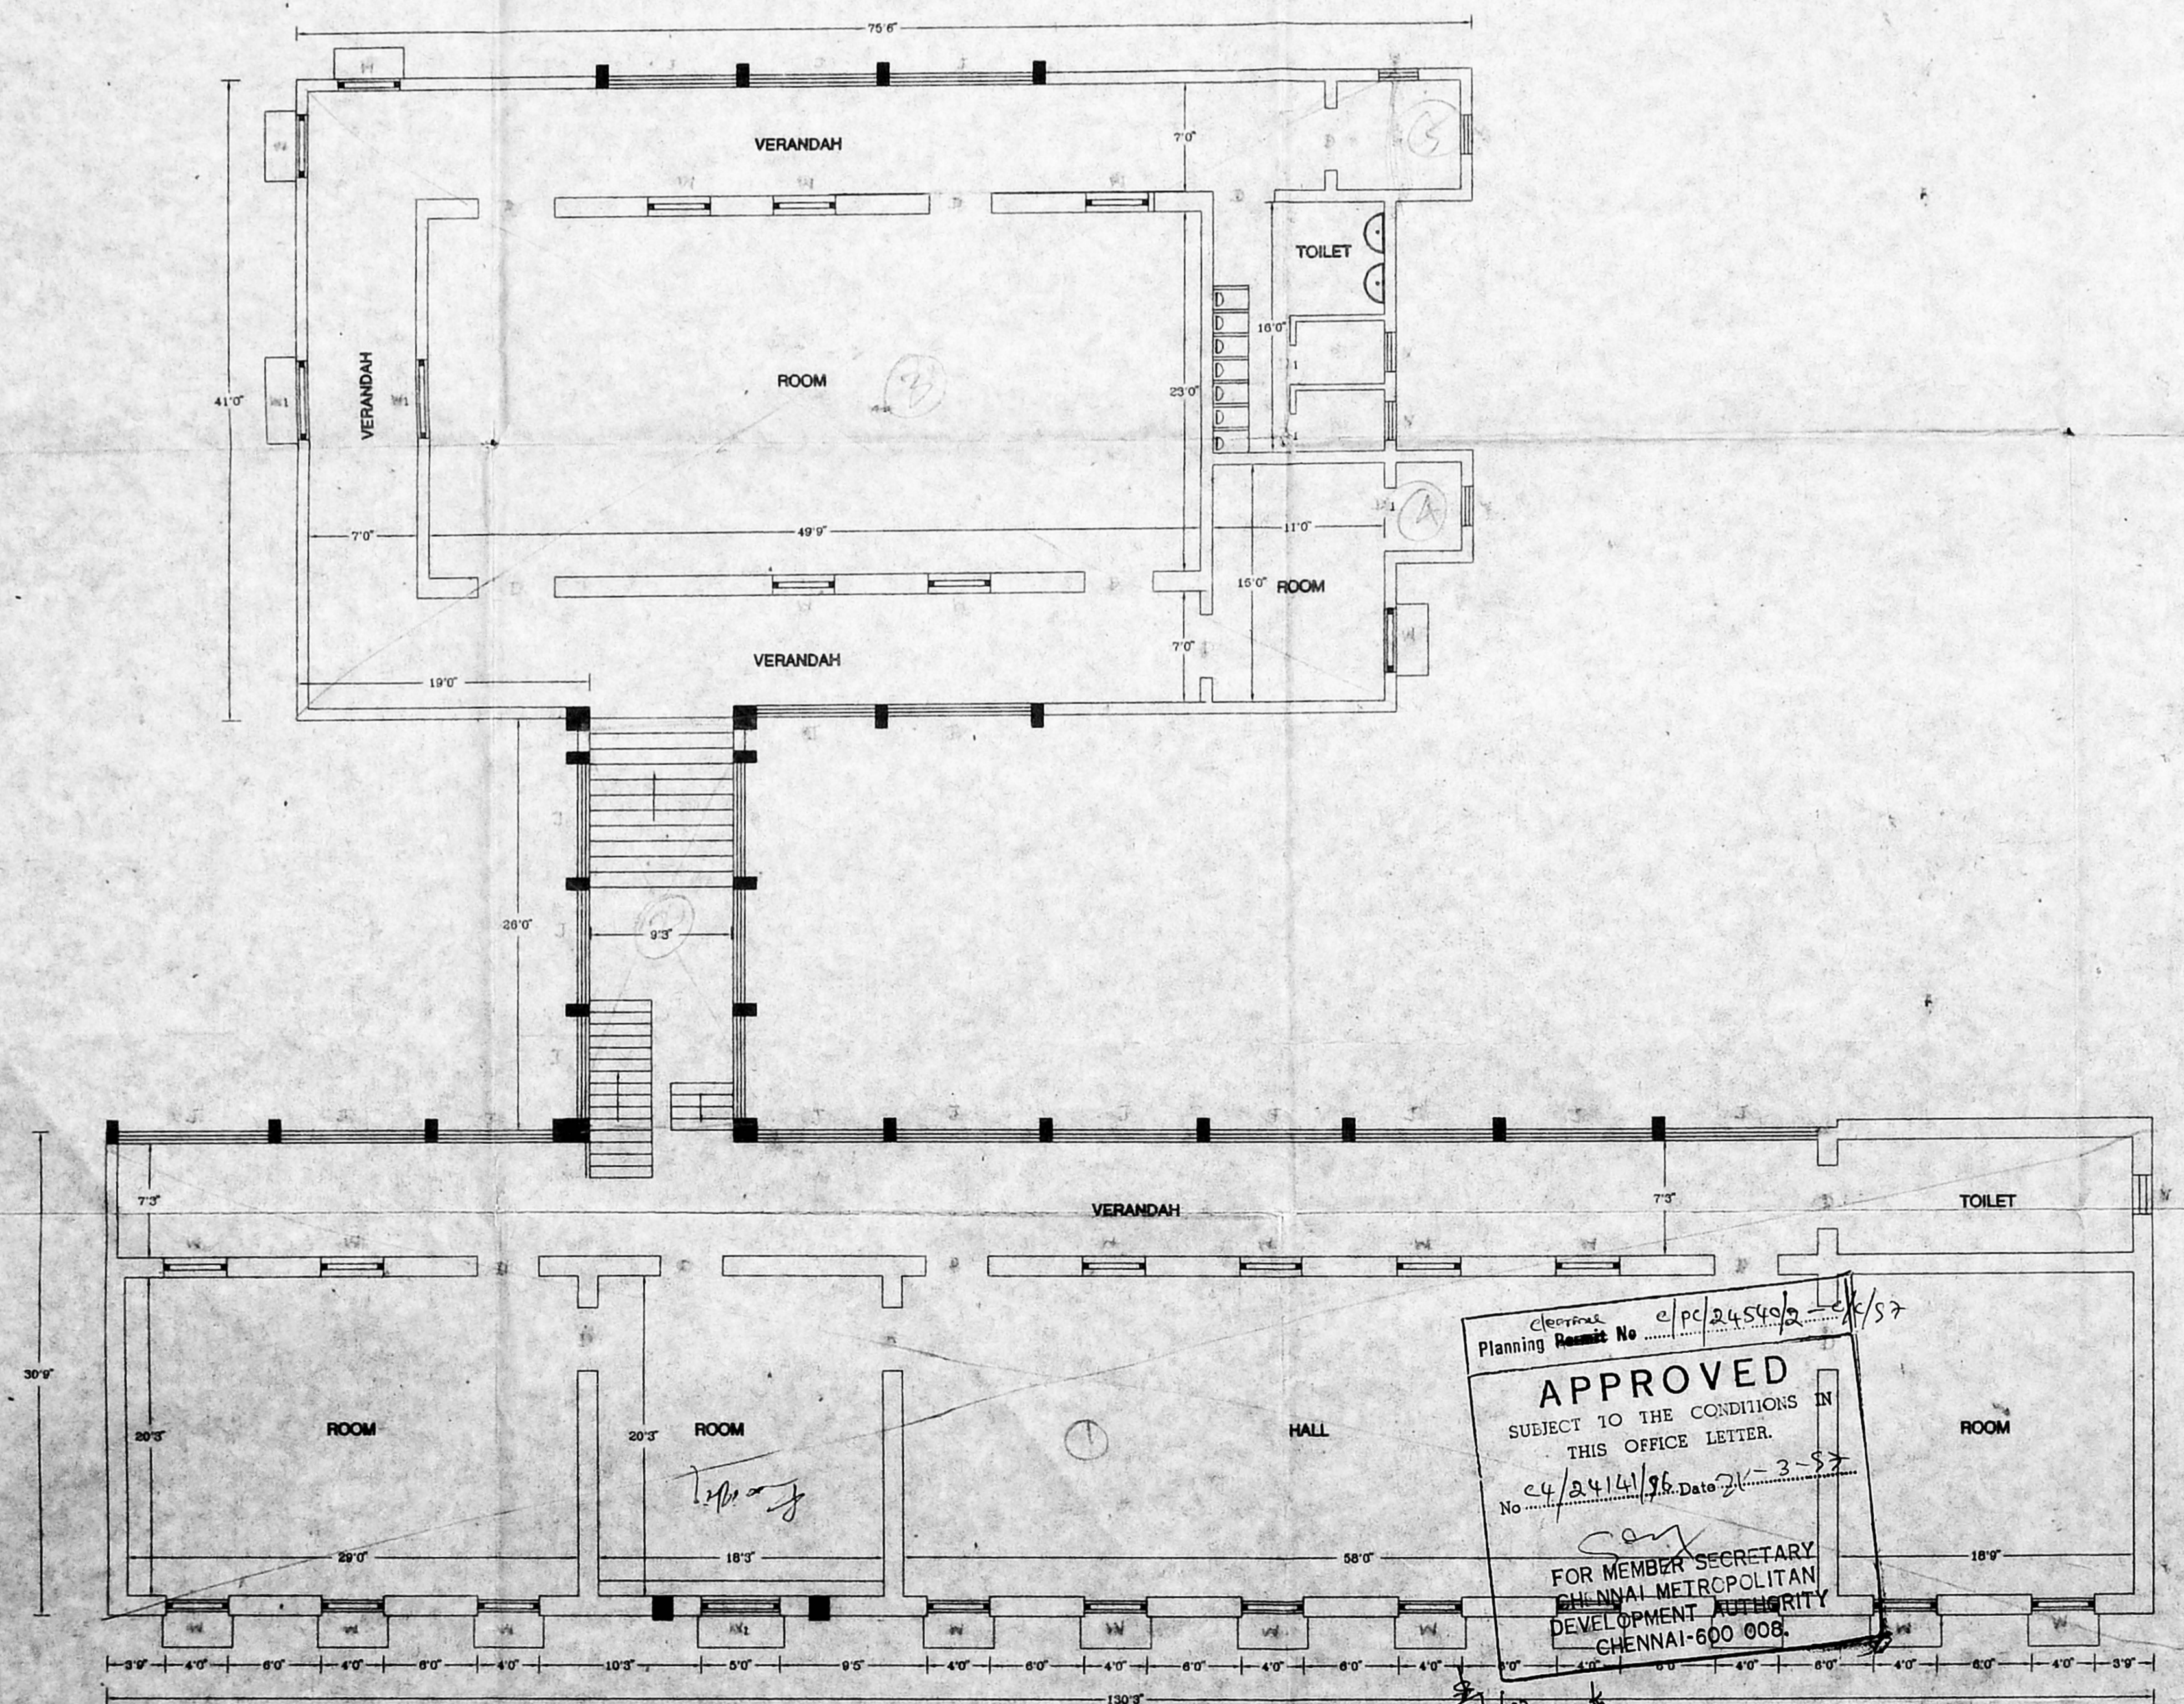

FIRST FLOOR PLAN

Approved
 SUBJECT TO THE CONDITIONS IN THIS OFFICE LETTER.
 No. 2414/96 Date 21-3-96
 FOR MEMBER SECRETARY
 CHENNAI METROPOLITAN
 DEVELOPMENT AUTHORITY
 CHENNAI-600 008.

General Specifications :

All Brick Work in CM 1:5 using I Class Brick
 All Brick Pillars in CM 1:3 using I Class Brick
 All RCC Items are to be in Cement Concrete 1:2:4
 Weathering course over Roof Slab using Brick Jelly Lime Concrete in Ratio 32:12:5 for 100mm tk with one course of pressed Clay Tiles in cm 1:3
 Plastering of Walls in cm 1:5, 12 mm tk, Ceiling Plastering in cm 1:3, 10 mm tk.
 Steel Window of Approved make for Quality and finish.

Schedule of Joinery

- Panelled Door D 4'0"X7'0"
- Panelled Door D1 3'0"X7'0"
- Window W 4'0"X5'0"
- Window W1 5'0"X5'0"
- Ventilator V 2'6"X1'0"

Area Details

First Floor Area 7065 sft

All Dimensions are in "ft" unless specified

Scale :



Channu
 COMMISSIONER,
 TAMBARAM MUNICIPALITY

CLIENT TAMBARAM MUNICIPALITY

PROJECT PROPOSED OFFICE COMPLEX (1st FLOOR)
 MUNICIPAL OFFICE BUILDING
 PLAN & ELEVATION

KIRLOSKAR CONSULTANTS LTD.
 'U' 82 ANNANAGAR, MADRAS 40

DRAWING NO. 93090/D/04

24.08.1996