



A/25080/49/92

Planning Permit No. **APPROVED**  
 SUBJECT TO THE CONDITIONS IN THIS OFFICE LETTER.  
 No. A/16809/92 Date: 9-92


FOR MEMBER SECRETARY  
 CHENNAI METROPOLITAN  
 DEVELOPMENT AUTHORITY  
 CHENNAI - 600 008.

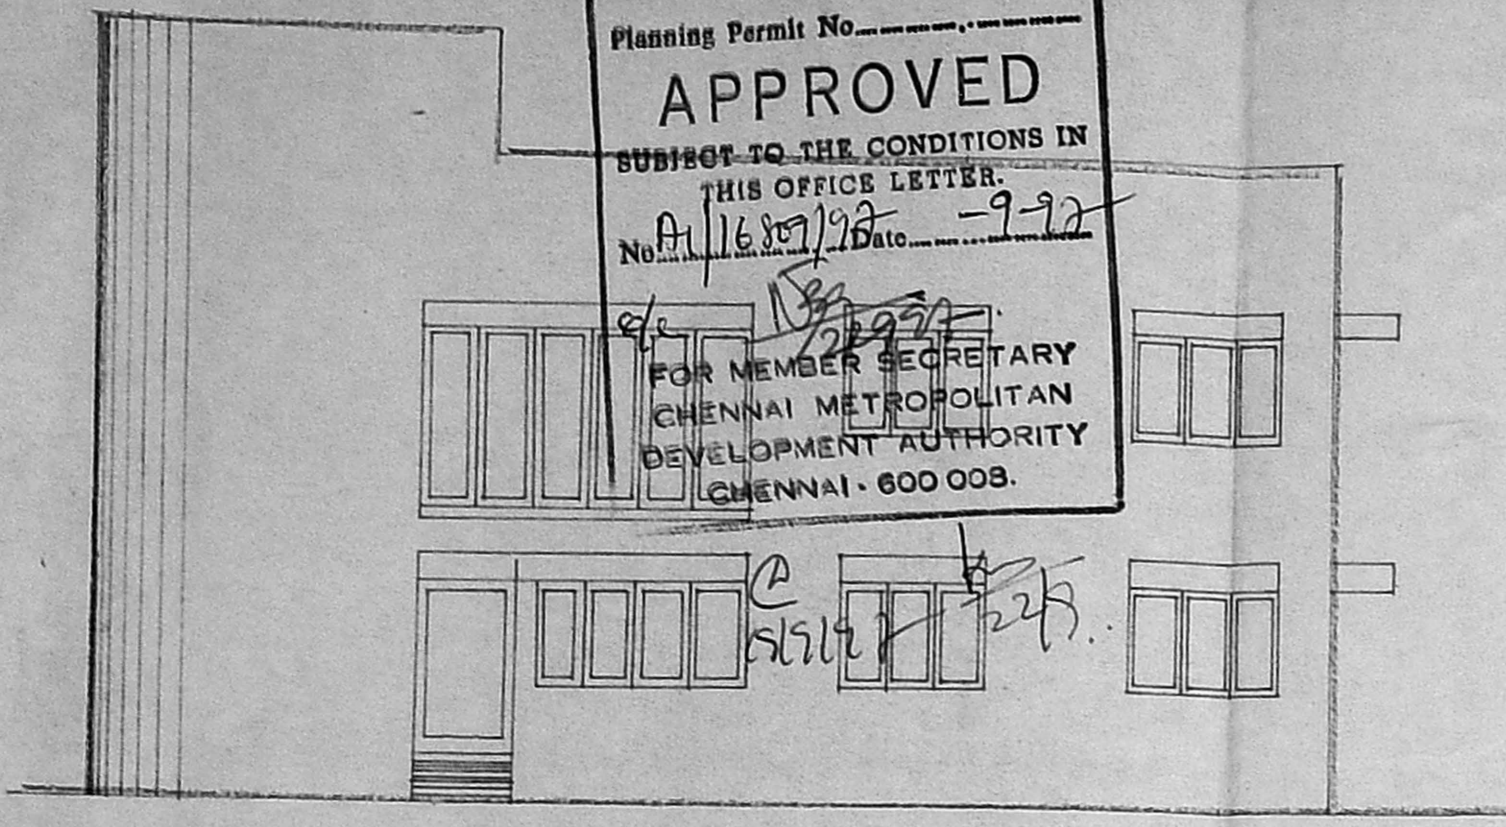


ELEVATION

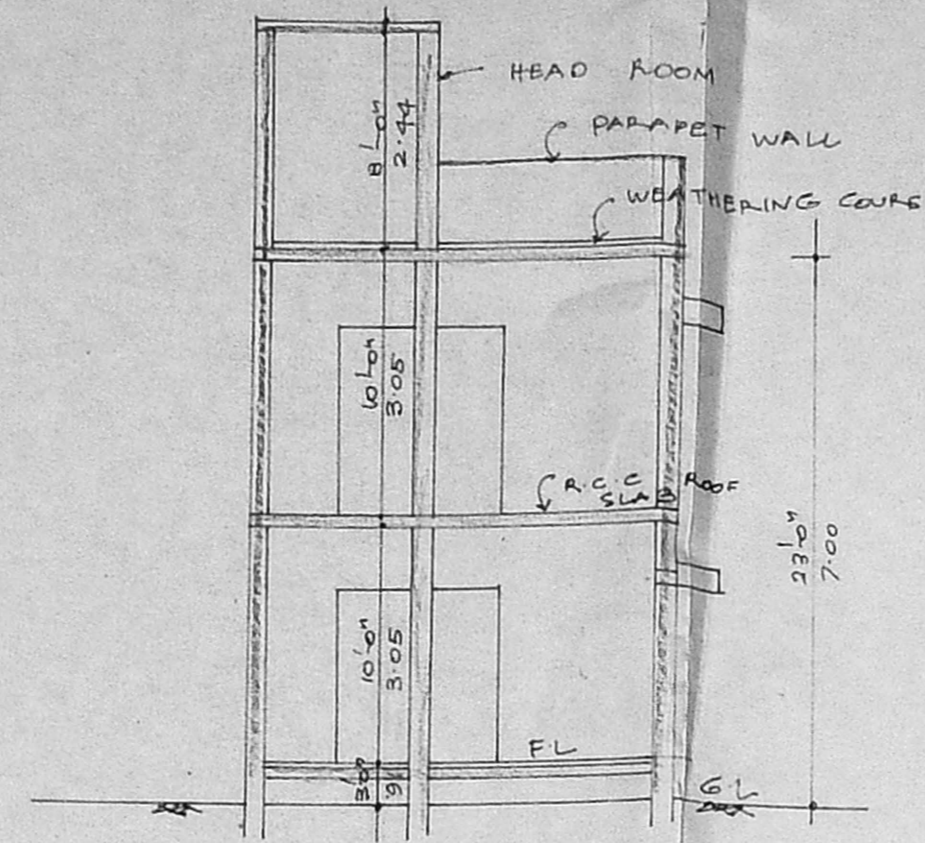


SECTION ON A-B

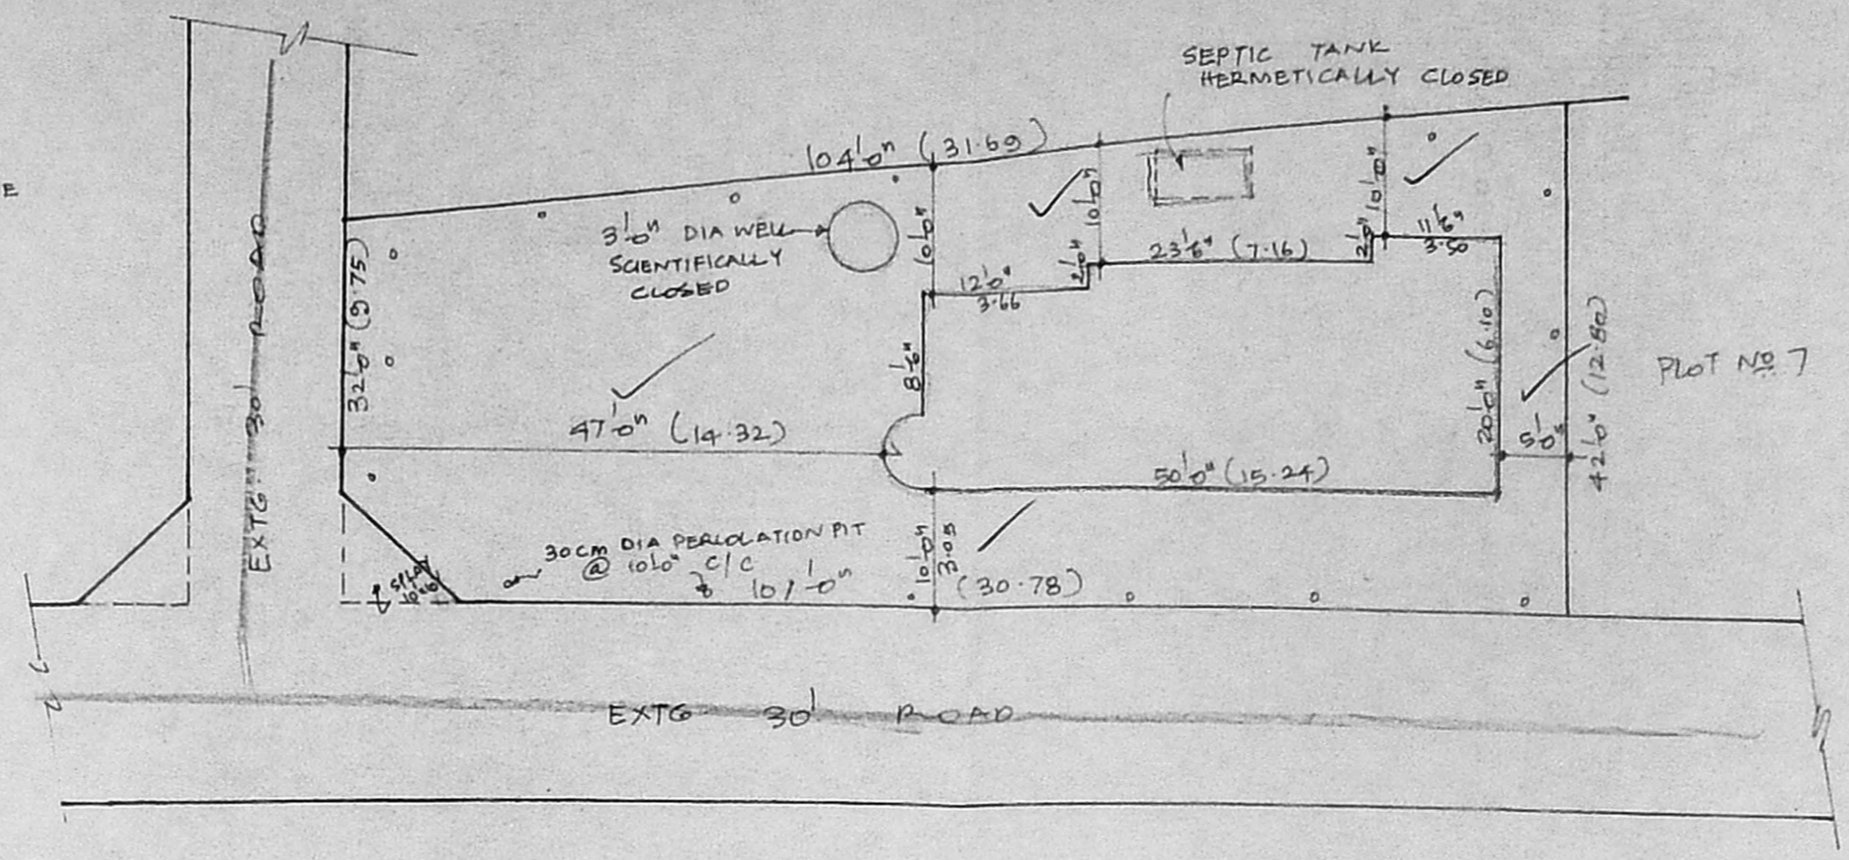


SITE PLAN  
 (SCALE :- 1" = 16'0")

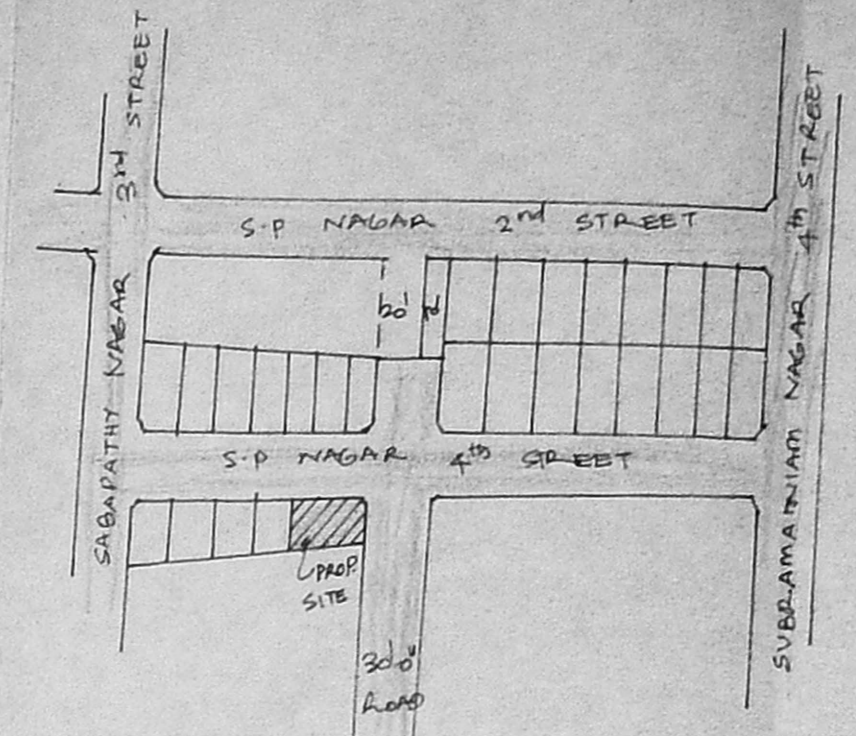

KEY PLAN  
 (NOT TO SCALE)

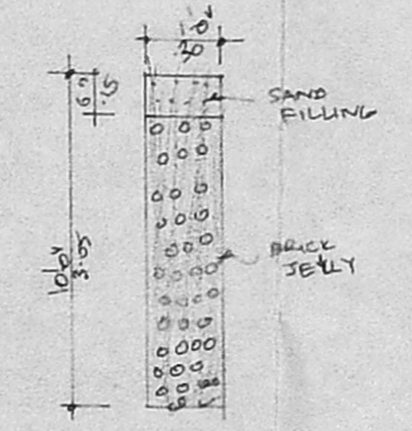

PERCOLATION PIT DETAIL

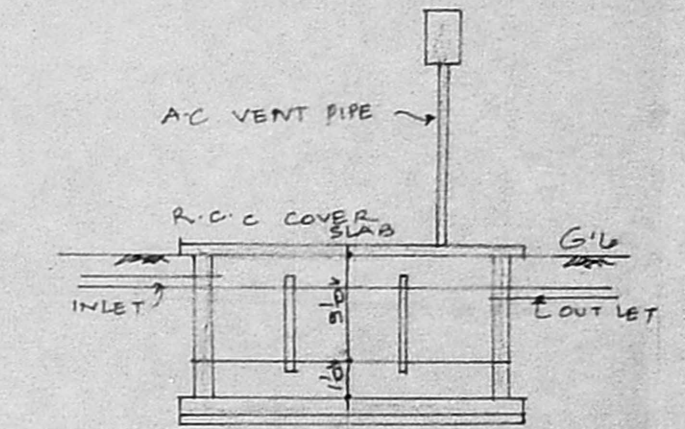

SEPTIC TANK DETAIL

JOINERY DETAILS

Revised plan  
 A/16809/92

|                |               |             |
|----------------|---------------|-------------|
| D              | PANELED DOOR  | 3'6" x 7'0" |
| D <sub>1</sub> | "             | 3'0" x 7'0" |
| D <sub>2</sub> | "             | 2'6" x 7'0" |
| W              | GLAZED WINDOW | 6'0" x 4'6" |
| W <sub>1</sub> | "             | 4'0" x 4'6" |
| W <sub>2</sub> | "             | 3'0" x 4'6" |
| V              | VENTILATOR    | 3'0" x 2'0" |

SPECIFICATIONS

SAND FILLING IN FOUNDATION  
 P.C.C 1:4:8 IN FOUNDATION  
 B.W IN C.M 1:5  
 R.C.C WORK IN C.M 1:2:4  
 PLASTERING IN C.M 1:4  
 STANDARD WEATHERING COURSE

AREA DETAIL

TOTAL EXTENT OF THE SITE :- 3920 SQFT 364 m<sup>2</sup>  
 GROUND FLOOR :- 868 SQFT 810 m<sup>2</sup>  
 FIRST FLOOR :- 868 SQFT 810 m<sup>2</sup>  
 PLOT COVERAGE :- 22%  
 F.S.I :- 0.44

COLOUR INDEX

PROPOSED

SITE BOUNDARY

EXTG ROAD



SCALE :- 1" = 8'0" OR 1:100

PLAN SHOWING THE CLINIC BUILDING IN S.NO. 49, (PUBLIC PURPOSE PLOT), SUBRAMANIAM S.P. NAGAR 4th STREET NAGAR EXTNS, MOOVARASAMPET VILLAGE, ST. THOMAS MOUNT PANCHAYAT UNION.


APPD. LAYOUT P.P.A NO. 71/73  
 PLANNING PERMISSION NO. A/1262/92 dt-25.8.92  
 BUILDING PERMISSION D-DIS 7059/92 dt-16.10.92  
 P.P.A NO. 610/92

SIG. OF OWNER


K. SELVAM, B.E., A.M.I.E.  
 Consulting Civil Engineer, Chartered Engineer,  
 Class - I Licensed Surveyor, Reg. No: 800  
 Corporation of Chennai & Ambattur Municipality  
 No: 1/370, Mogappair East.  
 CHENNAI-600 050.  
 LICENSED SURVEYOR

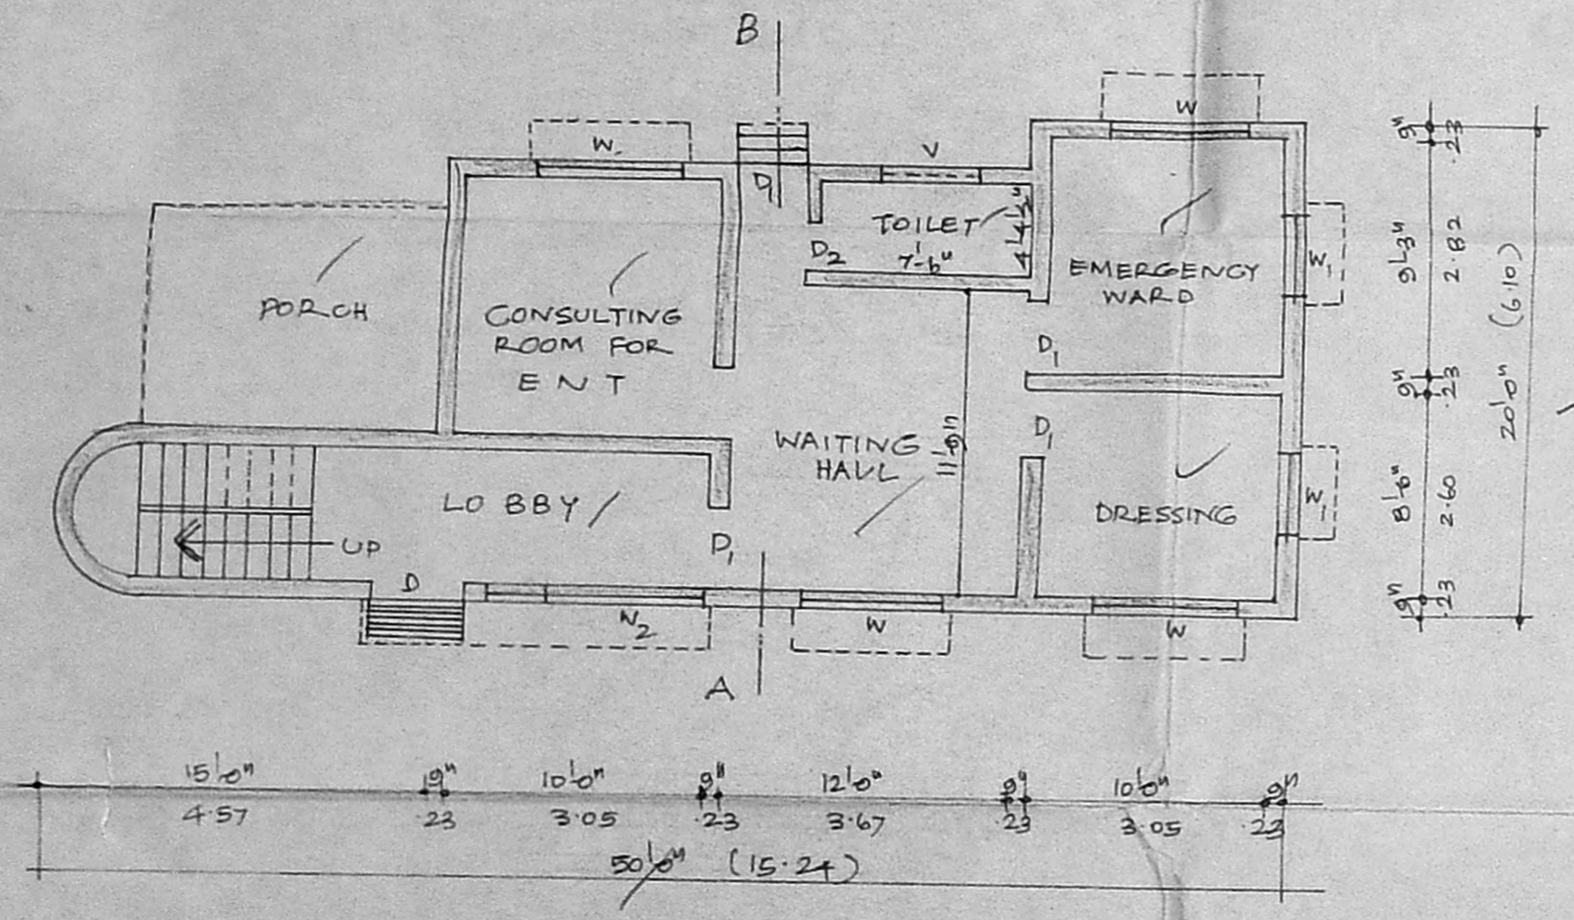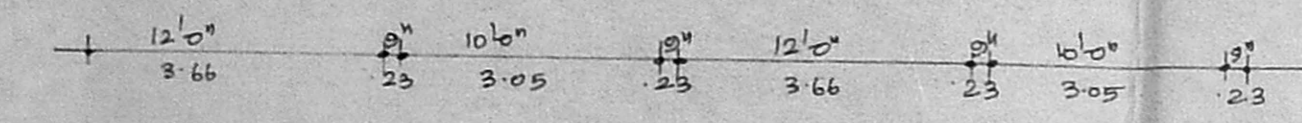


GROUND FLOOR PLAN

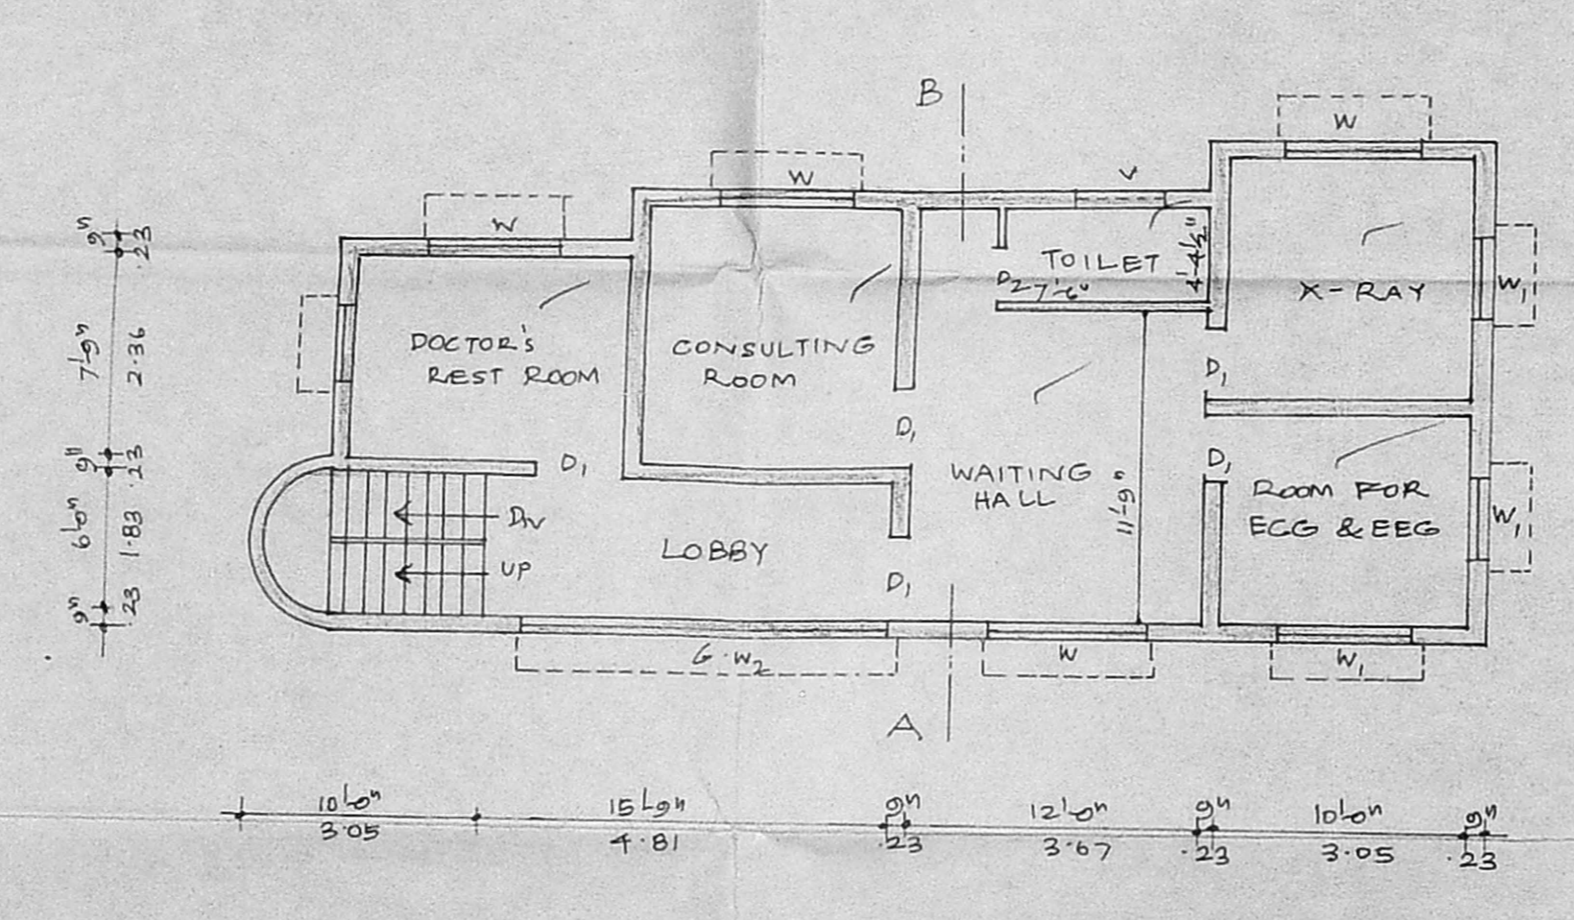


FIRST FLOOR PLAN

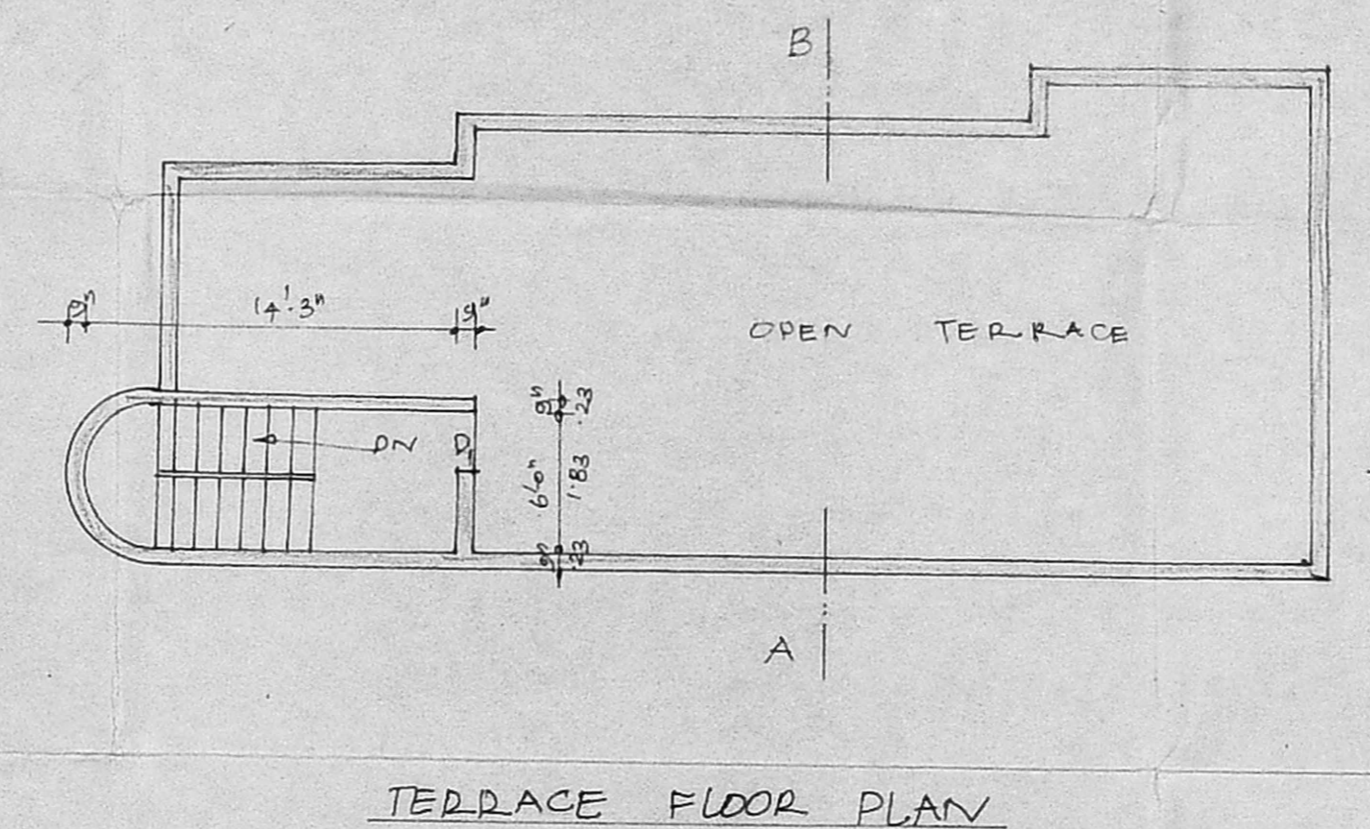

TERRACE FLOOR PLAN

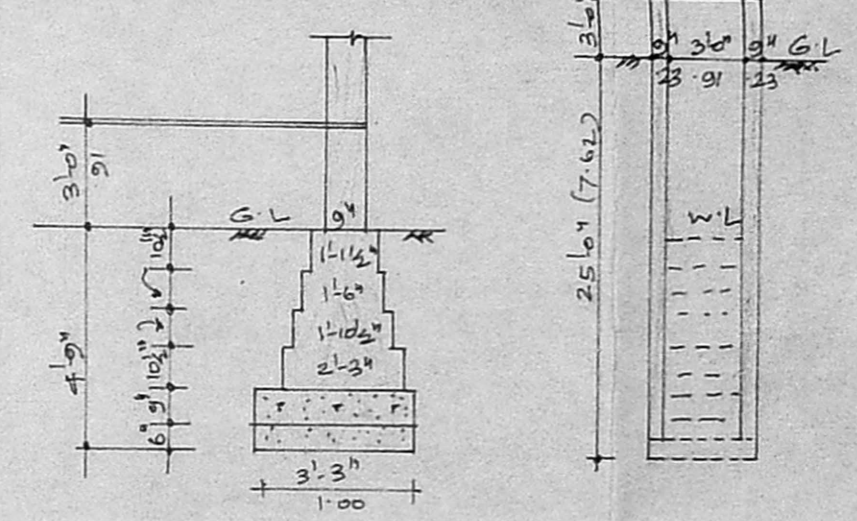

FOUNDATION DETAIL

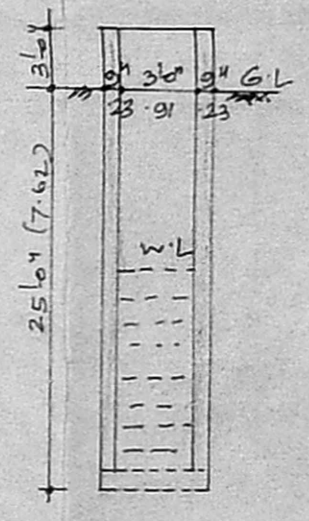

WELL DETAIL