



A/25163/502/97


Planning Permit No. **APPROVED**  
 SUBJECT TO THE CONDITIONS IN THIS OFFICE LETTER.  
 No. A/25163/502/97 -12-97  
 FOR MEMBER SECRETARY  
 CHENNAI METROPOLITAN  
 CORPORATION  
 CHENNAI - 600 008.

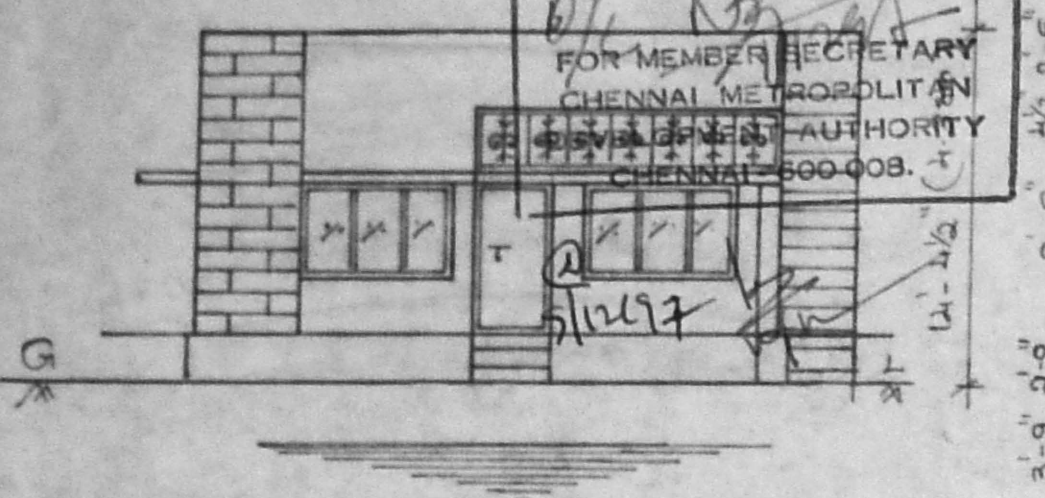


Front Elevation

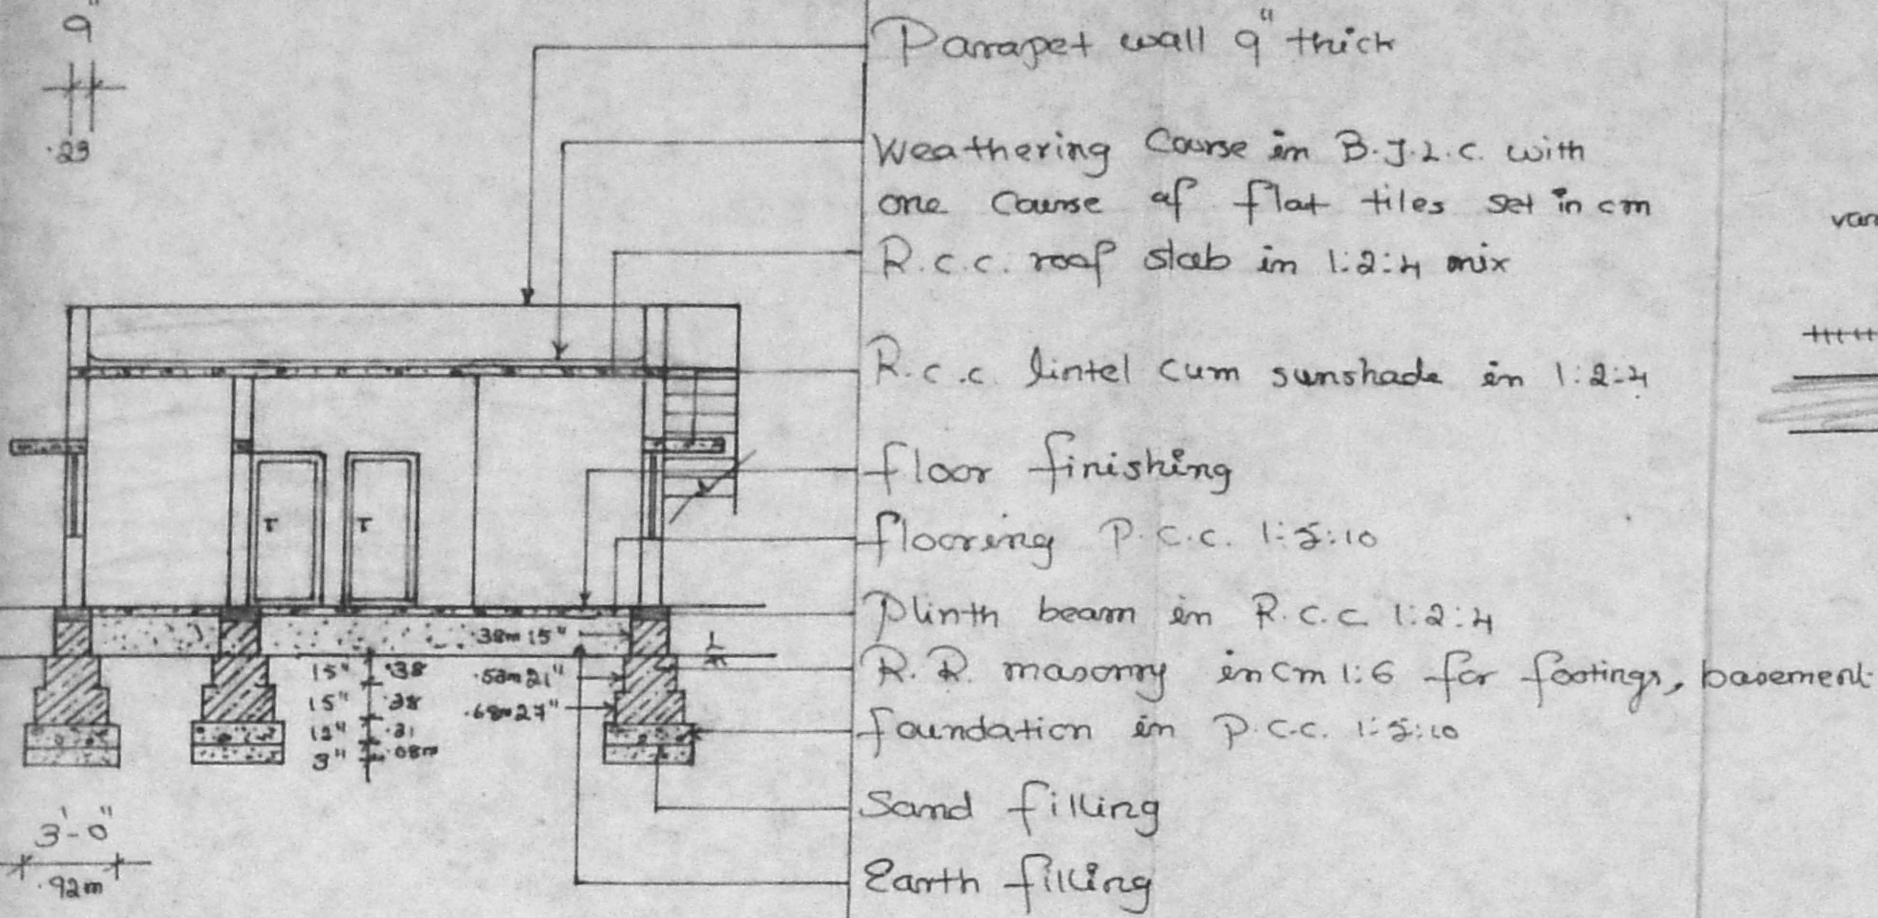


Section On 'XY'

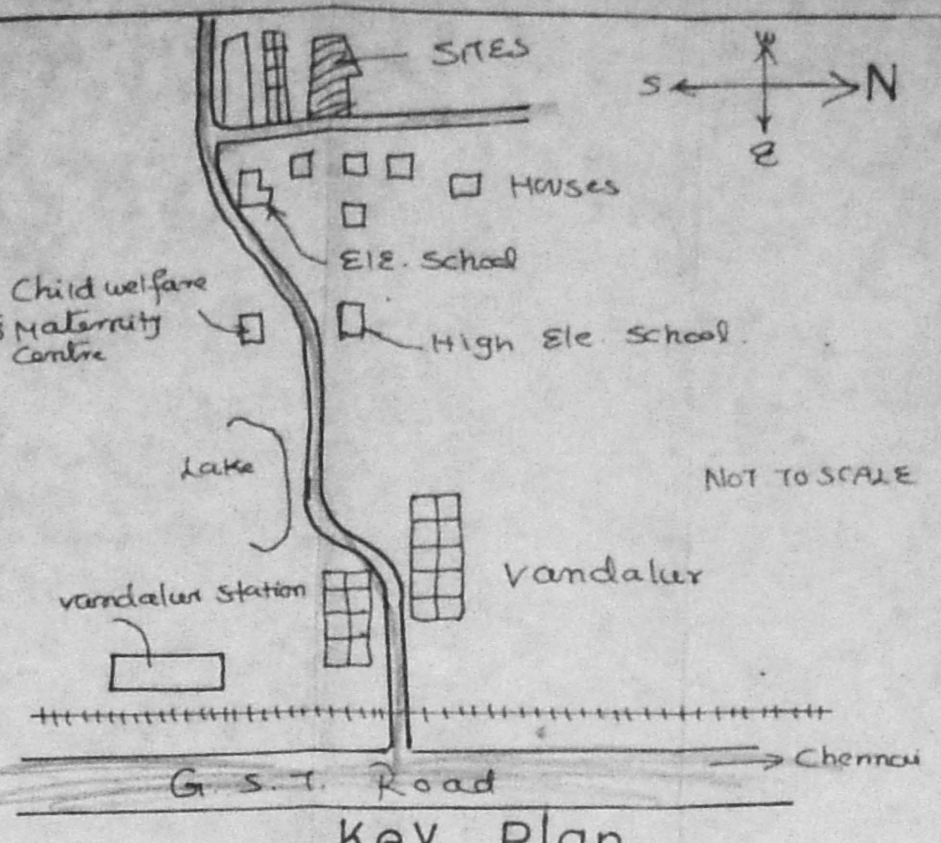


Key Plan

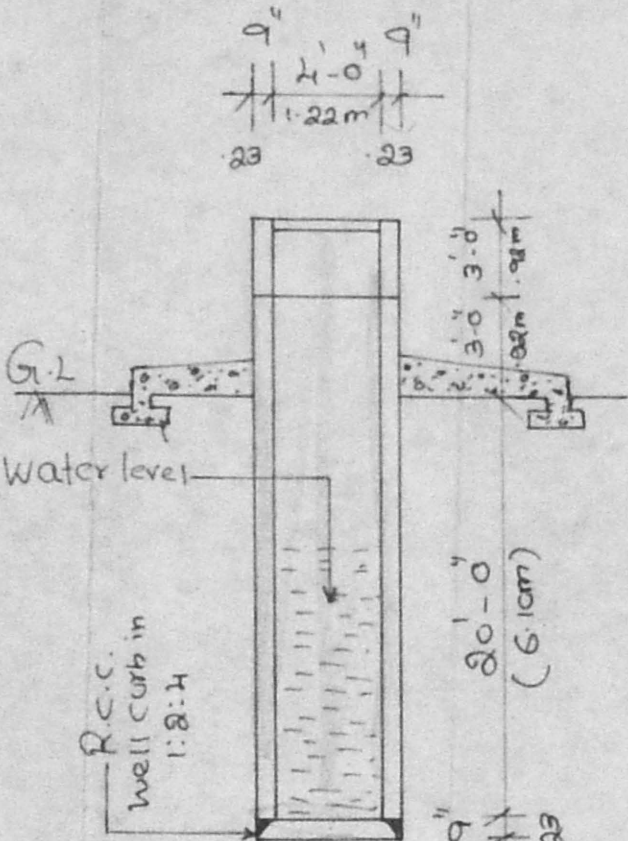


Section Of Well

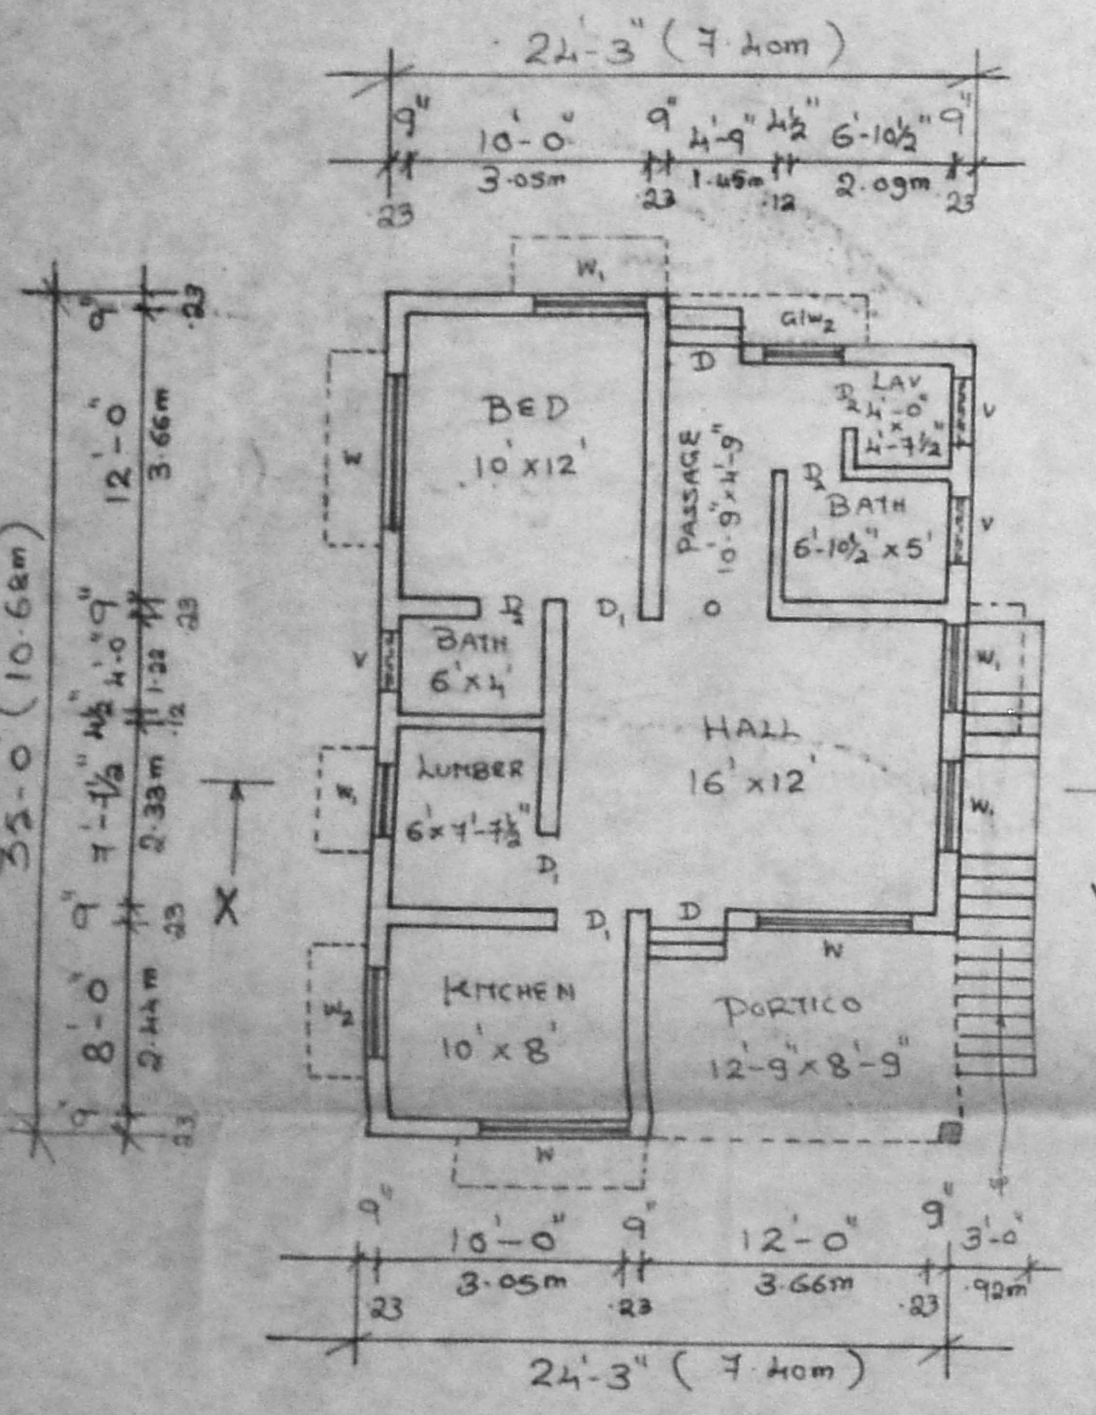


Ground Floor Plan

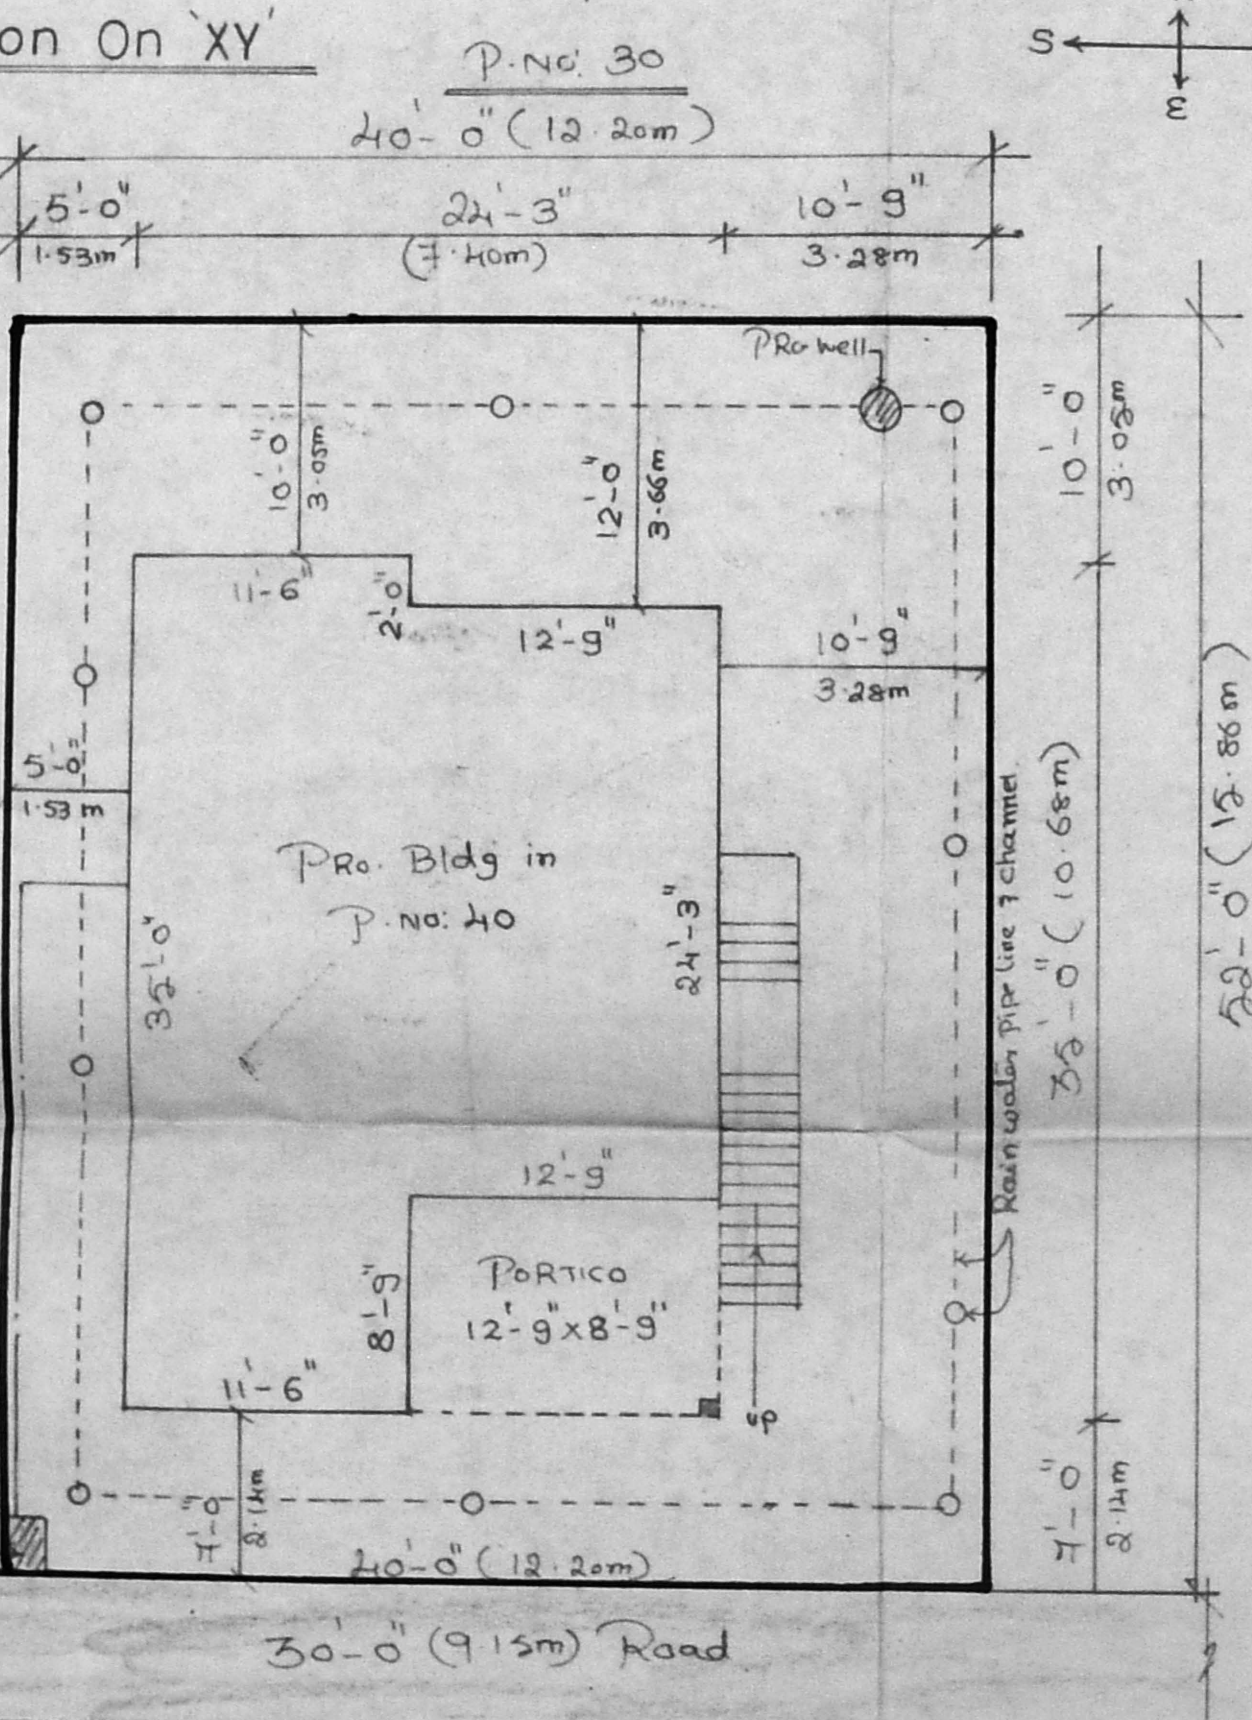


Site Plan

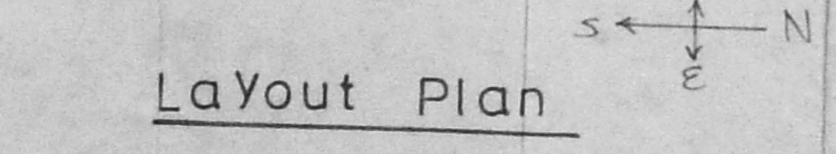

Layout Plan

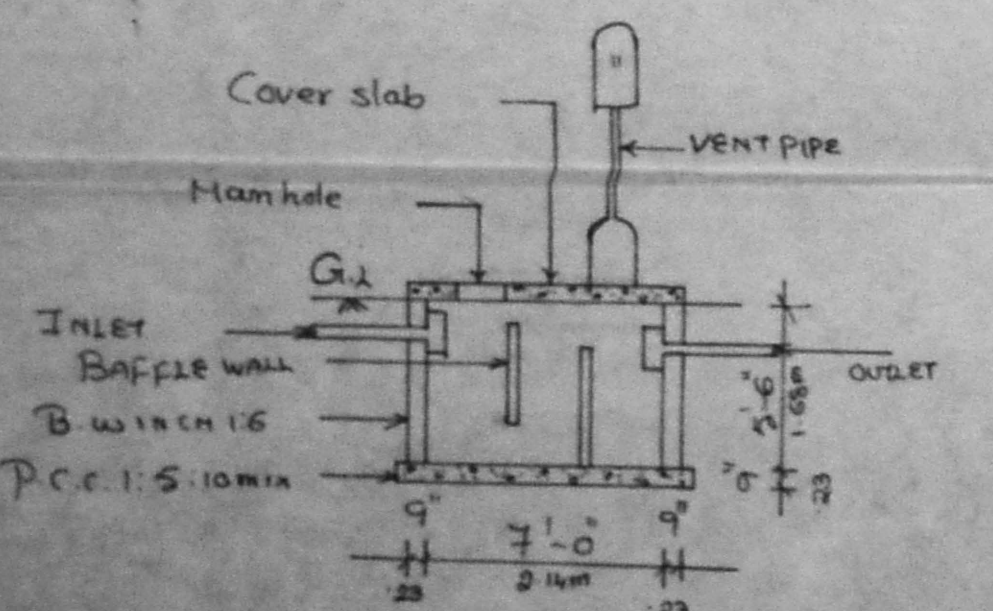

Section Of Septictank

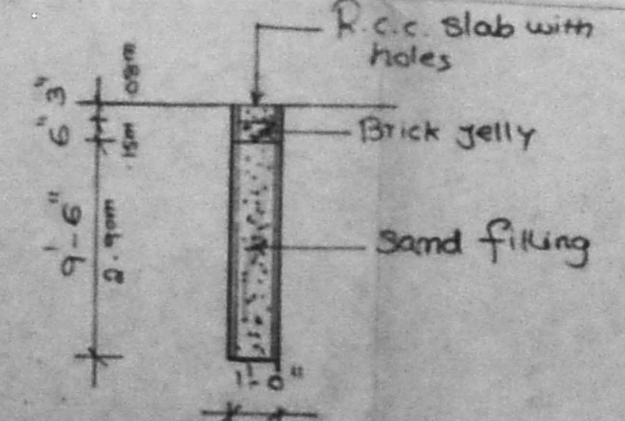

Section Of Rain water Storage

Staircase Detail

width - 3'-0" - 0.92m  
 tread - 0'-10" - 0.25m  
 rise - 0'-7" - 0.175

SriShanmuga Nagar  
 Plan Showing The  
 Proposed Construction  
 Of A House In P.No.40,  
 In S.No.205/22 In N.No.1  
 Mannivakkam Village,  
 Chengelpet Taluk,  
 Chengai M.G.R District.

- Reference:
- D - DOOR - 3'-3" x 6'-6" - 1.00 x 1.98m
  - D<sub>1</sub> - DOOR - 3'-0" x 6'-6" - 0.93 x 1.98m
  - D<sub>2</sub> - DOOR - 2'-6" x 6'-6" - 0.76 x 1.98m
  - W - WINDOW - 6'-0" x 2'-0" - 1.83 x 1.22m
  - W<sub>1</sub> - WINDOW - 4'-0" x 2'-0" - 1.22 x 1.22m
  - W<sub>2</sub> - WINDOW - 3'-0" x 2'-0" - 0.92 x 1.22m
  - V - VENTILATOR - 3'-0" x 2'-0" - 0.92 x 0.61m

Area Details	Sft	Sqm
PLOT AREA	2080	193
PLINTH AREA	712	66
CARPET AREA	579	54
PORTICO AREA	112	10
F.S.I.	0.40	
PLOT COVERAGE	40%	

- Colour Index
- EXG Road shown thus
  - PRO. work shown thus
  - Boundary line shown thus
  - Drainage line shown thus
  - Rain water pipe line shown thus

Scale 0'-1" = 8'-0"  
 DRG No 85/10/97

Rao Engineering  
 Consultancy Services  
 No. 16317 first floor  
 New Municipal Complex  
 Shanmugam Road  
 West Yambaram, Chennai - 45

Owner   
 Er. C.A. VASUDEVA RAO, D.C.E., AMIET  
 Approved Valuer / Engineer for  
 LIC, SBI, IOB, PNB, UBI, KVB, LVB  
 and General Insurance Companies  
 Licensed Surveyor for  
 Madras Corporation Class - I (No. 221)  
 Tambaram, Palayam & Alandur  
 Off: No. 16 & 17, 1st Floor  
 New Municipal Complex,  
 Shanmugam Road, Tambaram, Madras-45  
 Phone: Off: 2366957; Res: 2369217  
 Licensed Surveyor