




A/24202/142/97

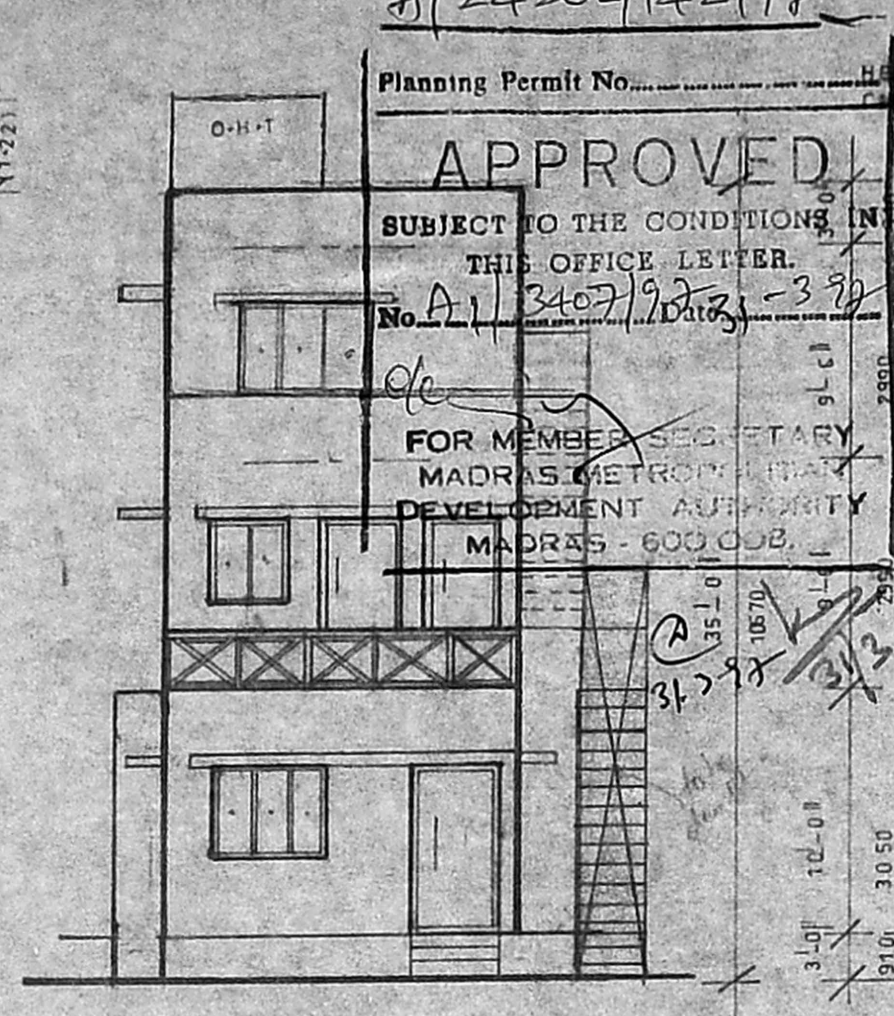


front elevation

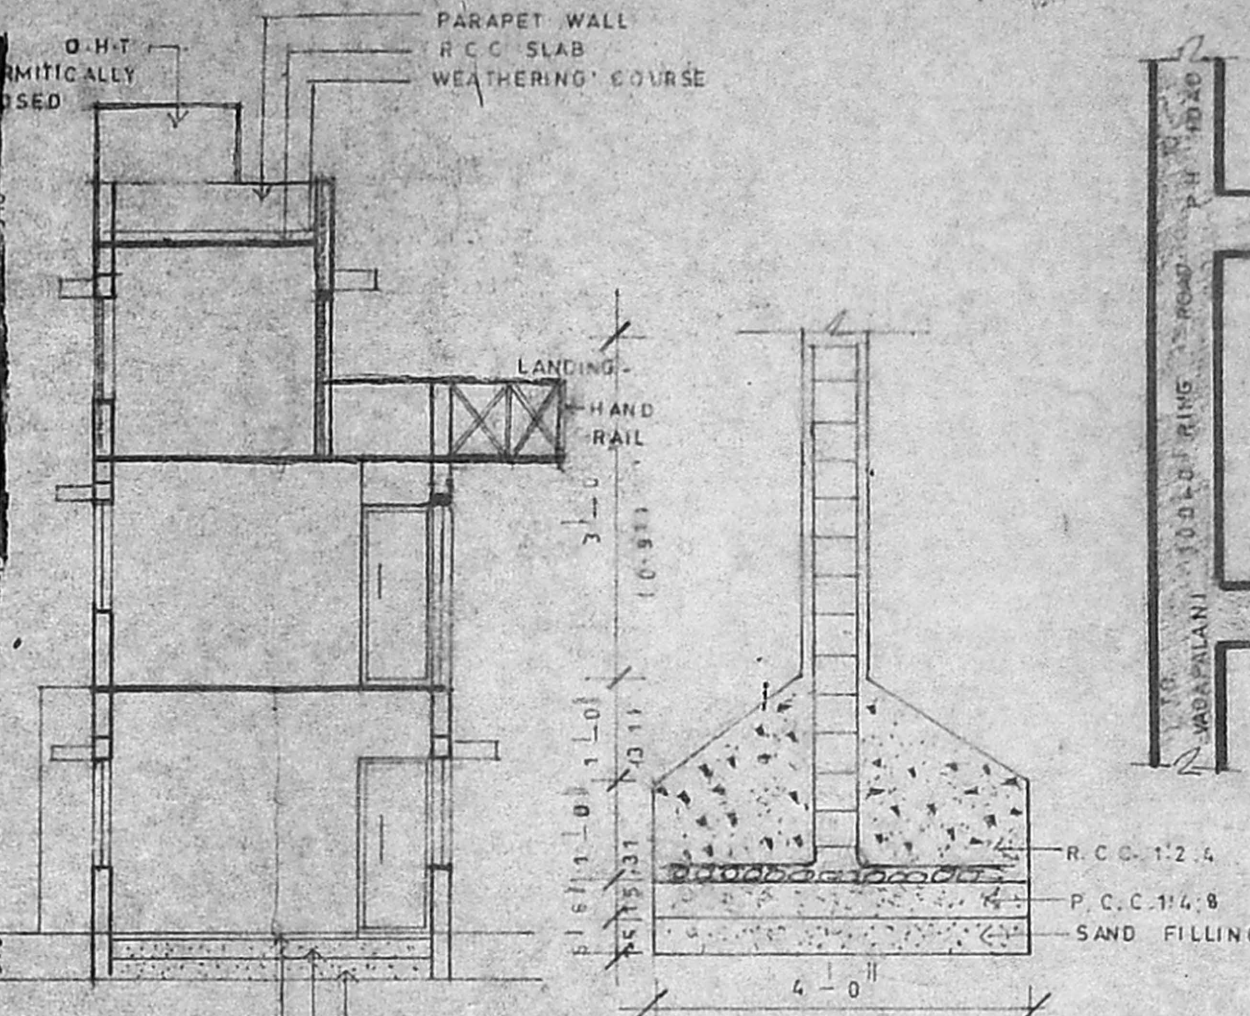

foundation details

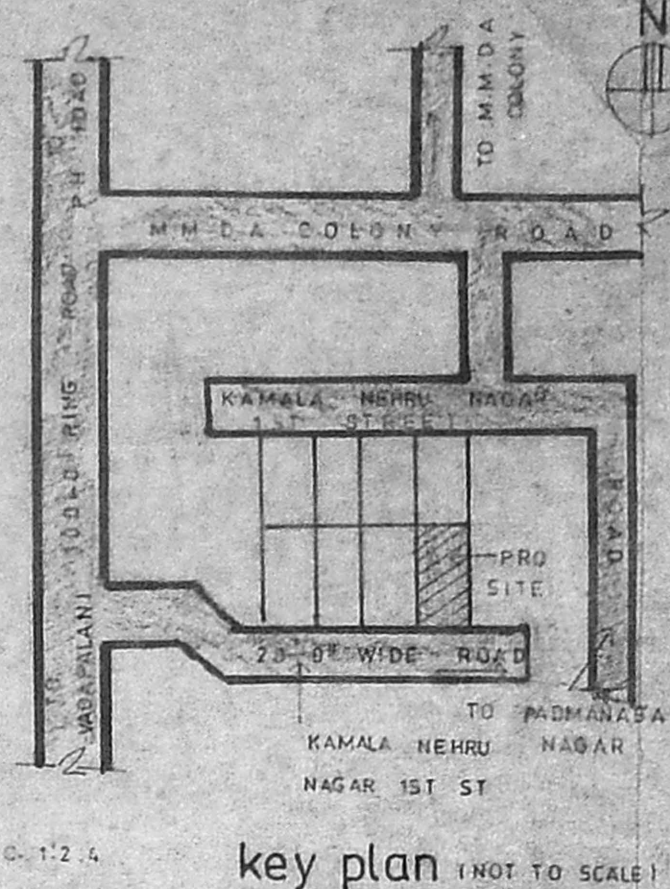

key plan (NOT TO SCALE)

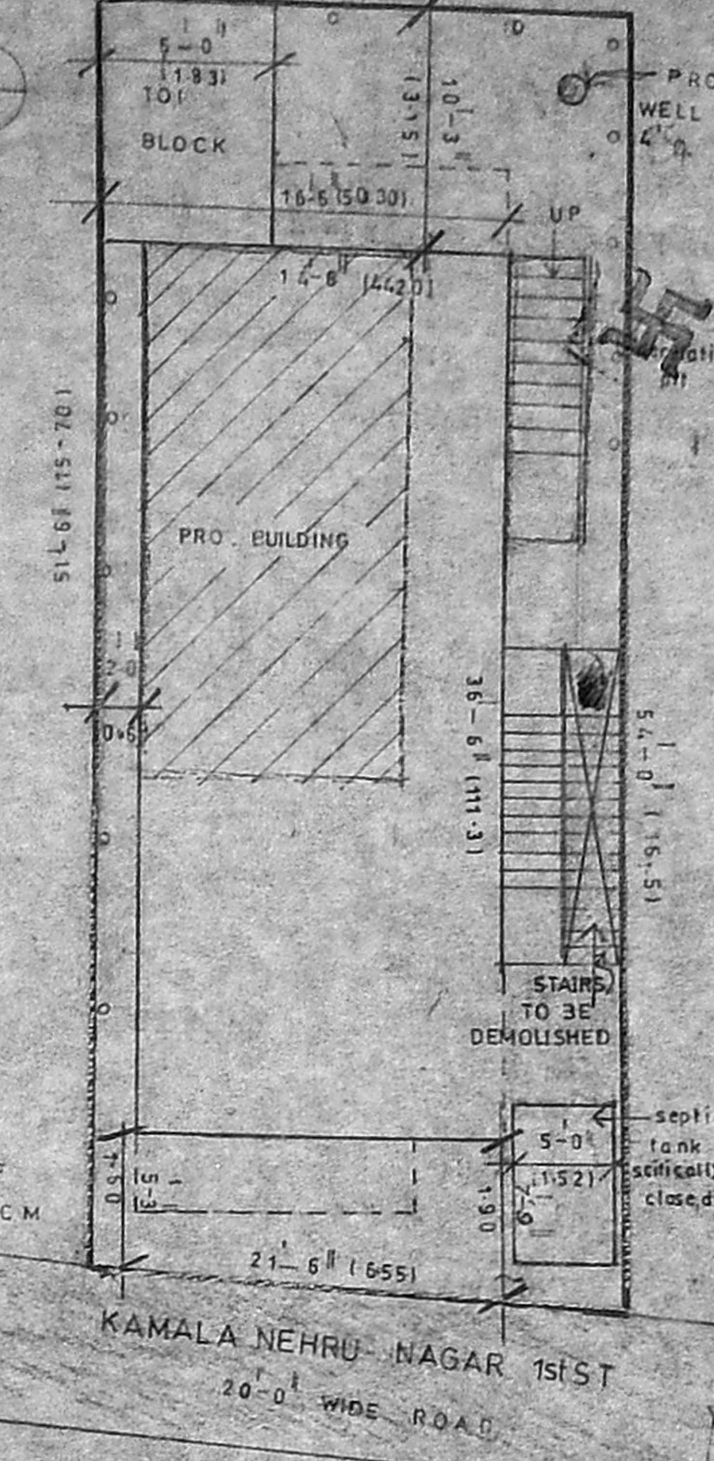

site plan (scale 1:300)

joinery details

D1 DOOR	3.3 x 7.0	(1.07 x 21.3)
D2	1.3 x 1.1	2.6 x 7.0 (1.07 x 21.3)
W WINDOW	5.0 x 4.0	11.52 x 21.3
W1	4.0 x 4.0	11.22 x 12.2
V VENTILATOR	2.6 x 2.0	1.07 x 0.50

area details

	SQ.FT	SQ.M
PLOT EXTENT	1231	11.750
G. FLOOR	529	49.15
F. FLOOR	588	54.8
S. FLOOR	2025	18.9
COVERAGE	67.5%	
F.S.I	1.07	
SCALE	1:300	1:100


plan showing the Addl
Consdn of 2nd Floor at
Plot No.6, R.S.No.37/9
kamala nehru nagar
1st St, puliyur vge.

colour index


PROPOSED	[Symbol]
ROAD	[Symbol]
BOUNDARY	[Symbol]
EXISTING	[Symbol]
DEMOLITION	[Symbol]

OWNER
D. K. ...


LICENSED SURVEYOR
K. Selvam
K. SELVAM, B.E.,
Licensed Surveyor,
Class-I, Reg No: 800
Corporation of Chennai,
No.1/597, Mugappair East,
CHENNAI - 600 050.

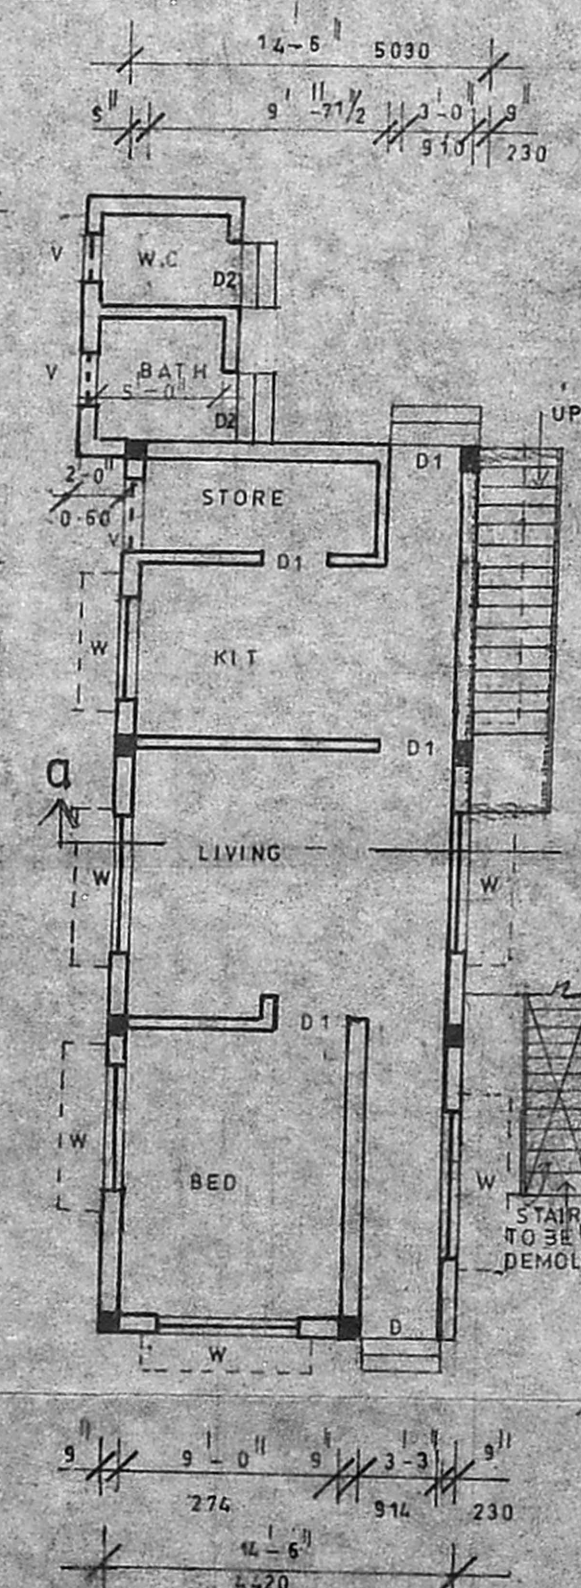


EXISTING
Ground Floor Plan

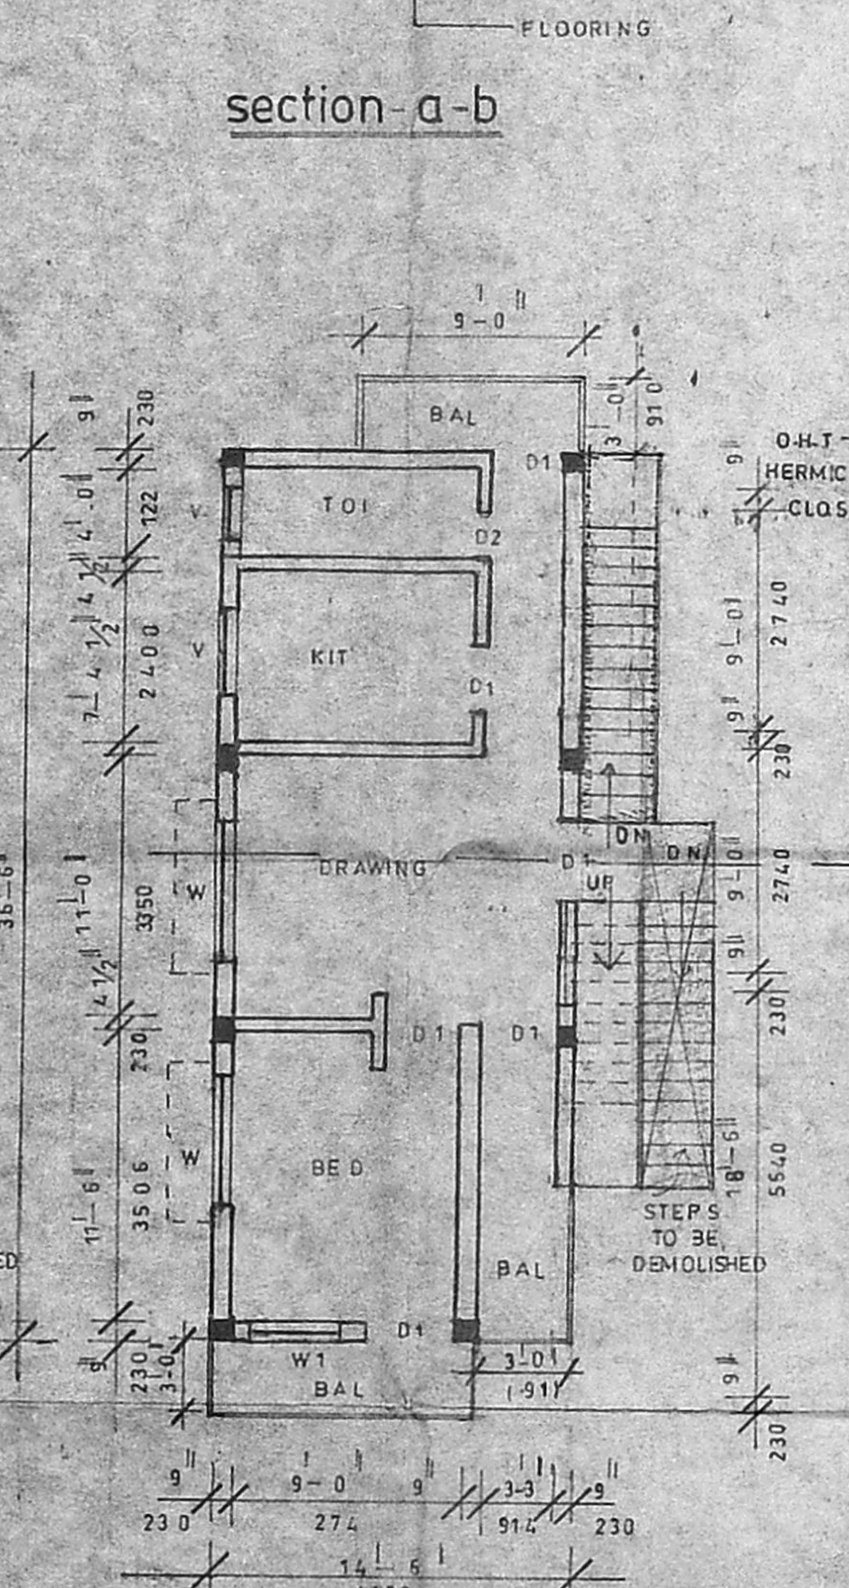

EXISTING
First Floor Plan

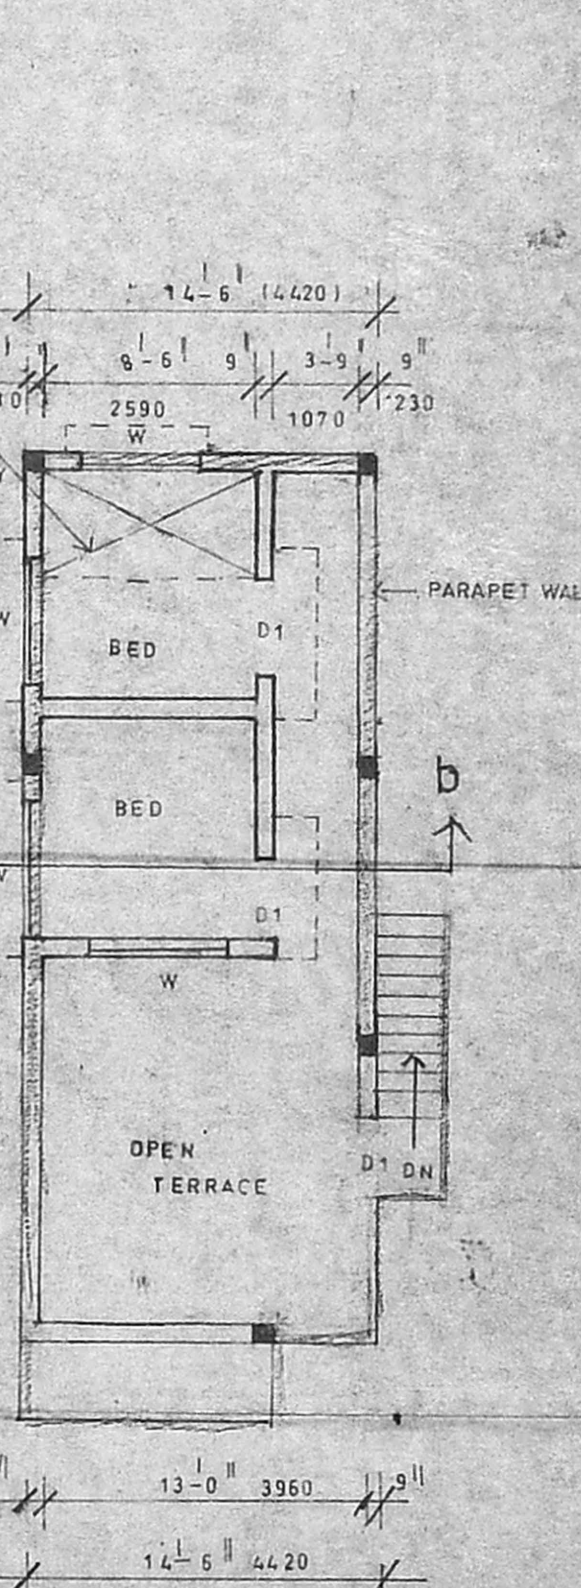


PROPOSED
Second Floor Plan

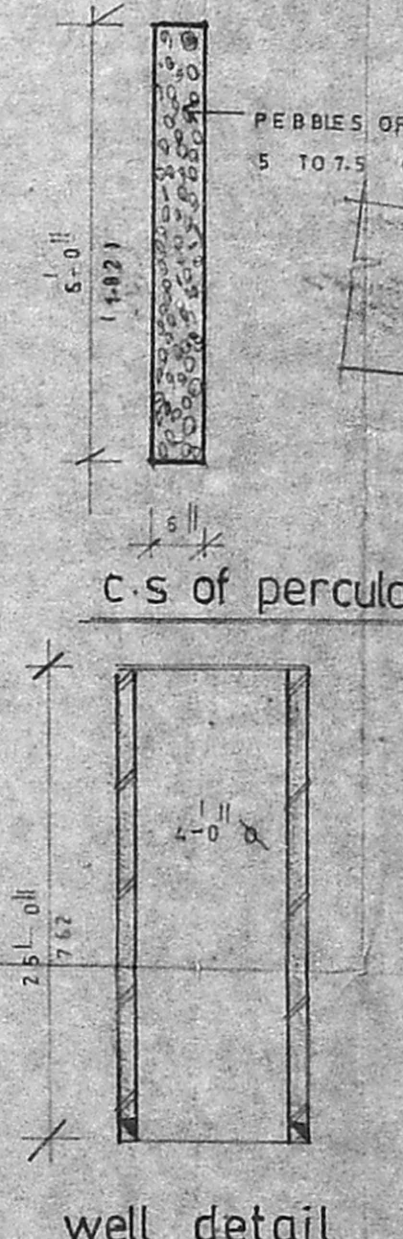

well detail

c/s of percolation pit

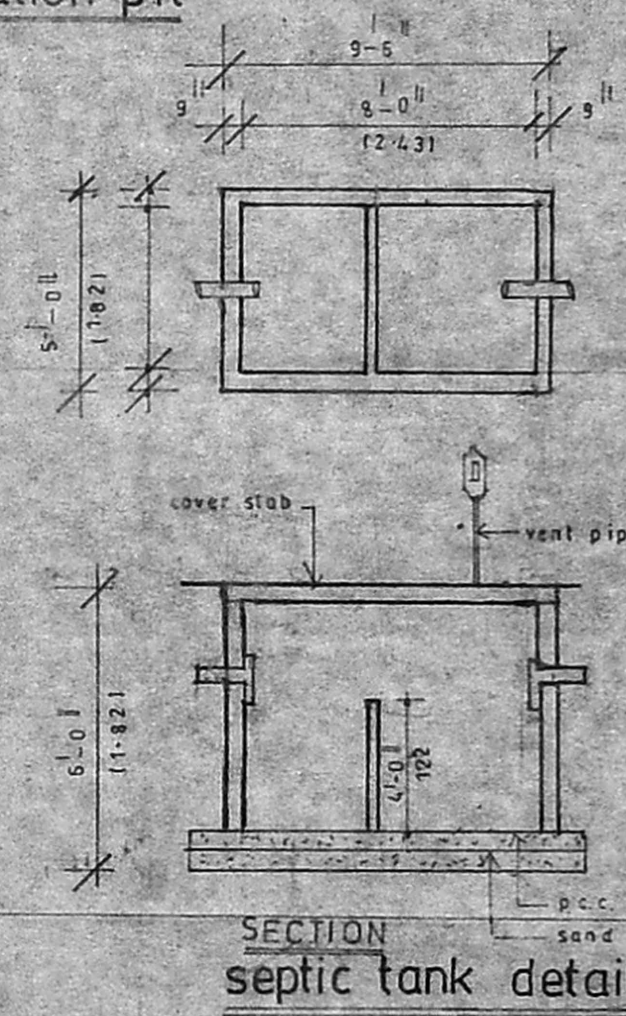

SECTION
septic tank detail