



PLAN SHOWING THE PROPOSED CONSTRUCTION OF RESIDENCE  
 AT PLOT NO 42B, BALAKUMARAN NAGAR PART-A, KOLATHUR,  
 CHENNAI-99. SNO.60/20 (PT) OF KOLATHUR VILLAGE.  
 CORPN DN. NO 62, SCALE=1:100.

scribing plan  
 A/3598/97  
 3/2

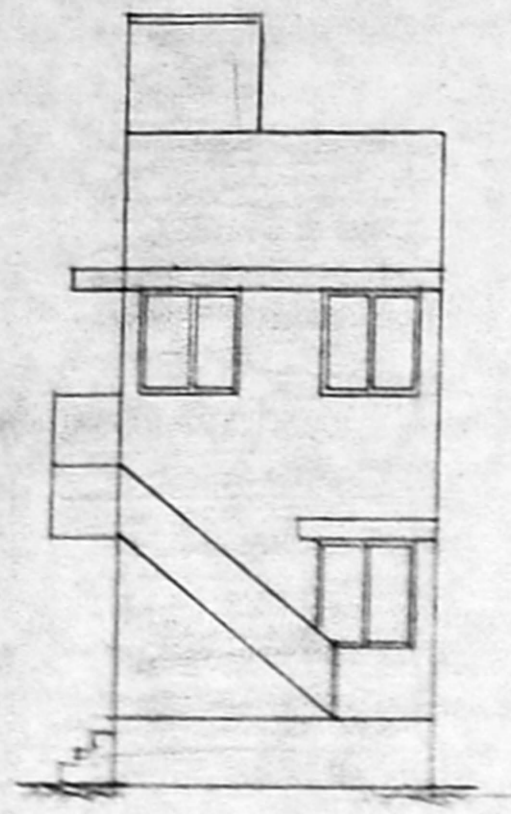


ELEVATION

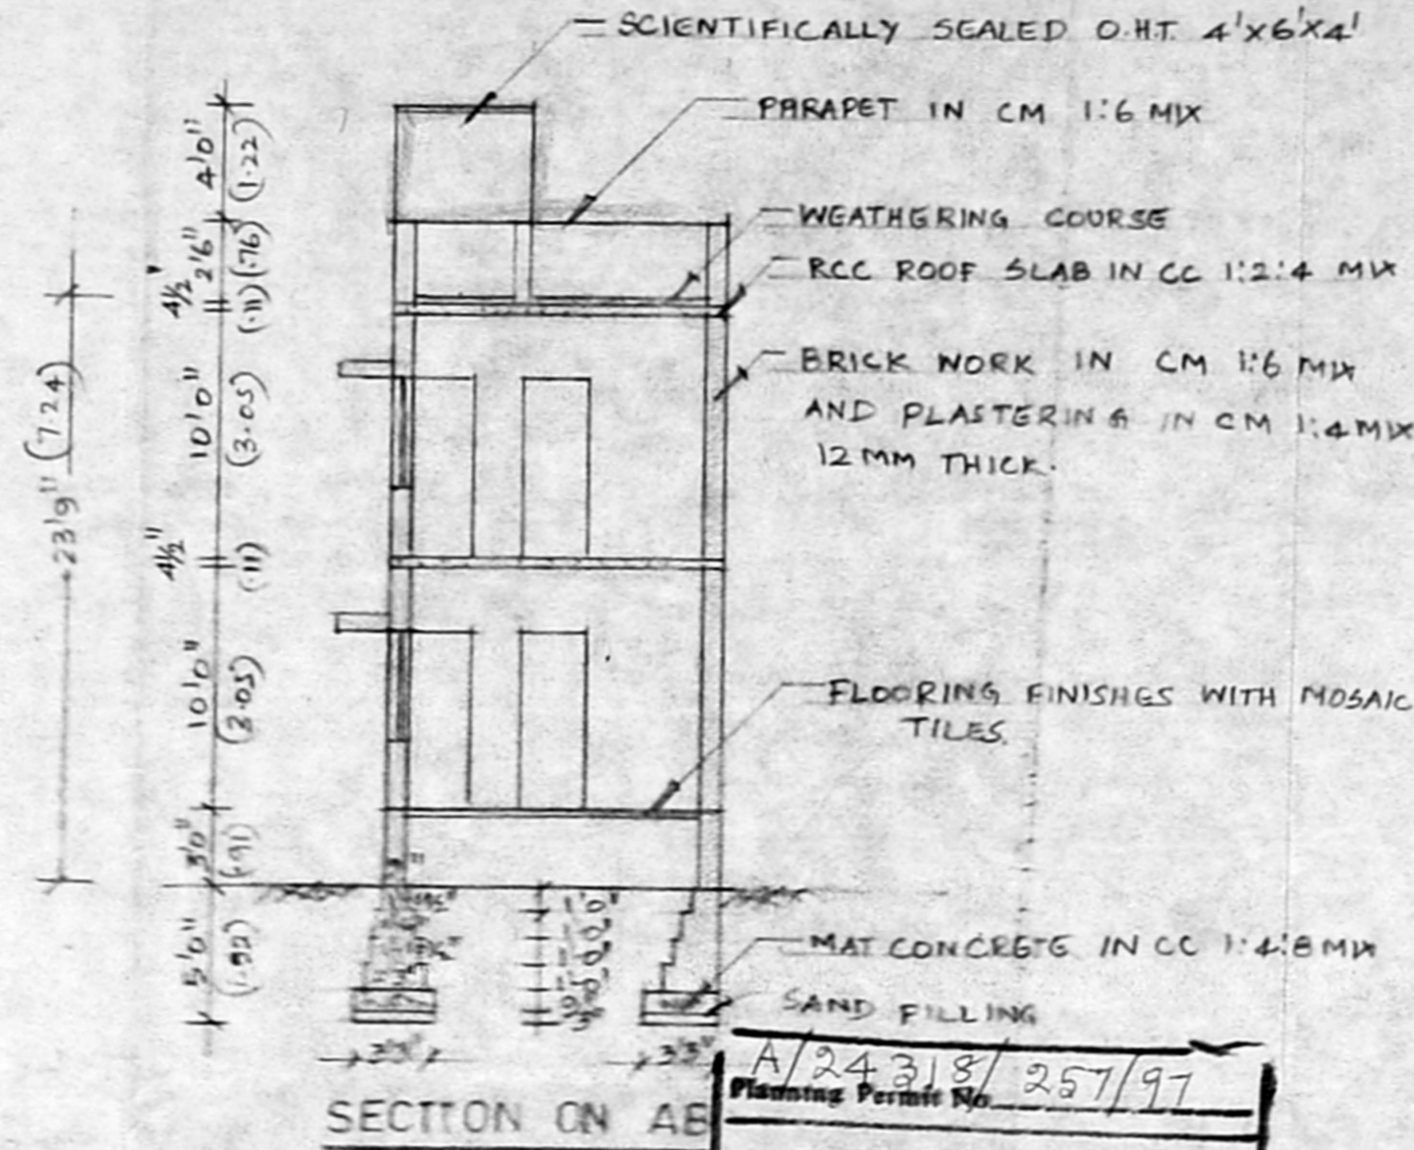

SECTION ON AB

A/24318/257/97  
 Planning Permit No.  
**APPROVED**  
 SUBJECT TO THE CONDITIONS IN  
 THIS OFFICE LETTER.  
 No. A/3598/97 Date 20-6-97  
 FOR MEMBER SECRETARY  
 MADRAS METROPOLITAN  
 DEVELOPMENT AUTHORITY  
 MADRAS - 600 008.

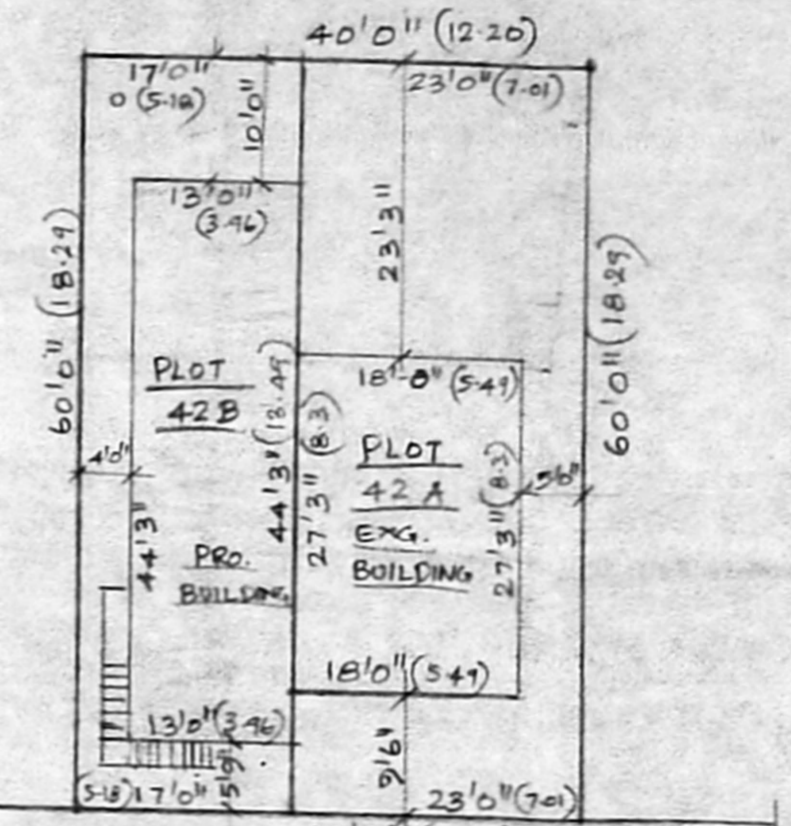

SITE PLAN  
 (SCALE 1:200)

AREA DETAILS

	sq.ft	sq.m.
<b>PLOT 42A</b>		
PLOT EXTENT	1380	128.20
EXG. G. FLOOR	490.5	45.57
PLOT COVERAGE	35.5%	
FSI	0.35	
<b>PLOT 42B</b>		
PLOT EXTENT	1020	94.76
PRO. G. FLOOR	575.25	53.44
PRO F. FLOOR	575.25	53.44
TOTAL	1150.50	106.88
PLOT COVERAGE	56.4%	
FSI	1.13	

JOINERY

REF.	DESCRIPTION	SIZE
d	DOOR	3'-3" x 7'-0"
d <sub>1</sub>	DOOR	3'-0" x 7'-0"
d <sub>2</sub>	DOOR	2'-6" x 7'-0"
W	WINDOW	4'-0" x 2'-6"
W <sub>1</sub>	WINDOW	6'-0" x
V	VENTILATOR	3'-0" x 2'-0"


COLOUR REF.

PROPOSAL	<input type="checkbox"/>
ROAD	<input type="checkbox"/>
PLOT BOUNDARY	<input type="checkbox"/>


V. Devalayan  
 OWNER

V. AMIRTHALINGAM D.P.  
 Structural Consultant & Bui.  
 Licensed Surveyor Class 1  
 No. 143, Corporation of M. Corp.  
 2, 1 Main Road, Layer Ph. 3, 70  
 RANI NAGAR, MADRAS 62


LICENSED SURVEYOR

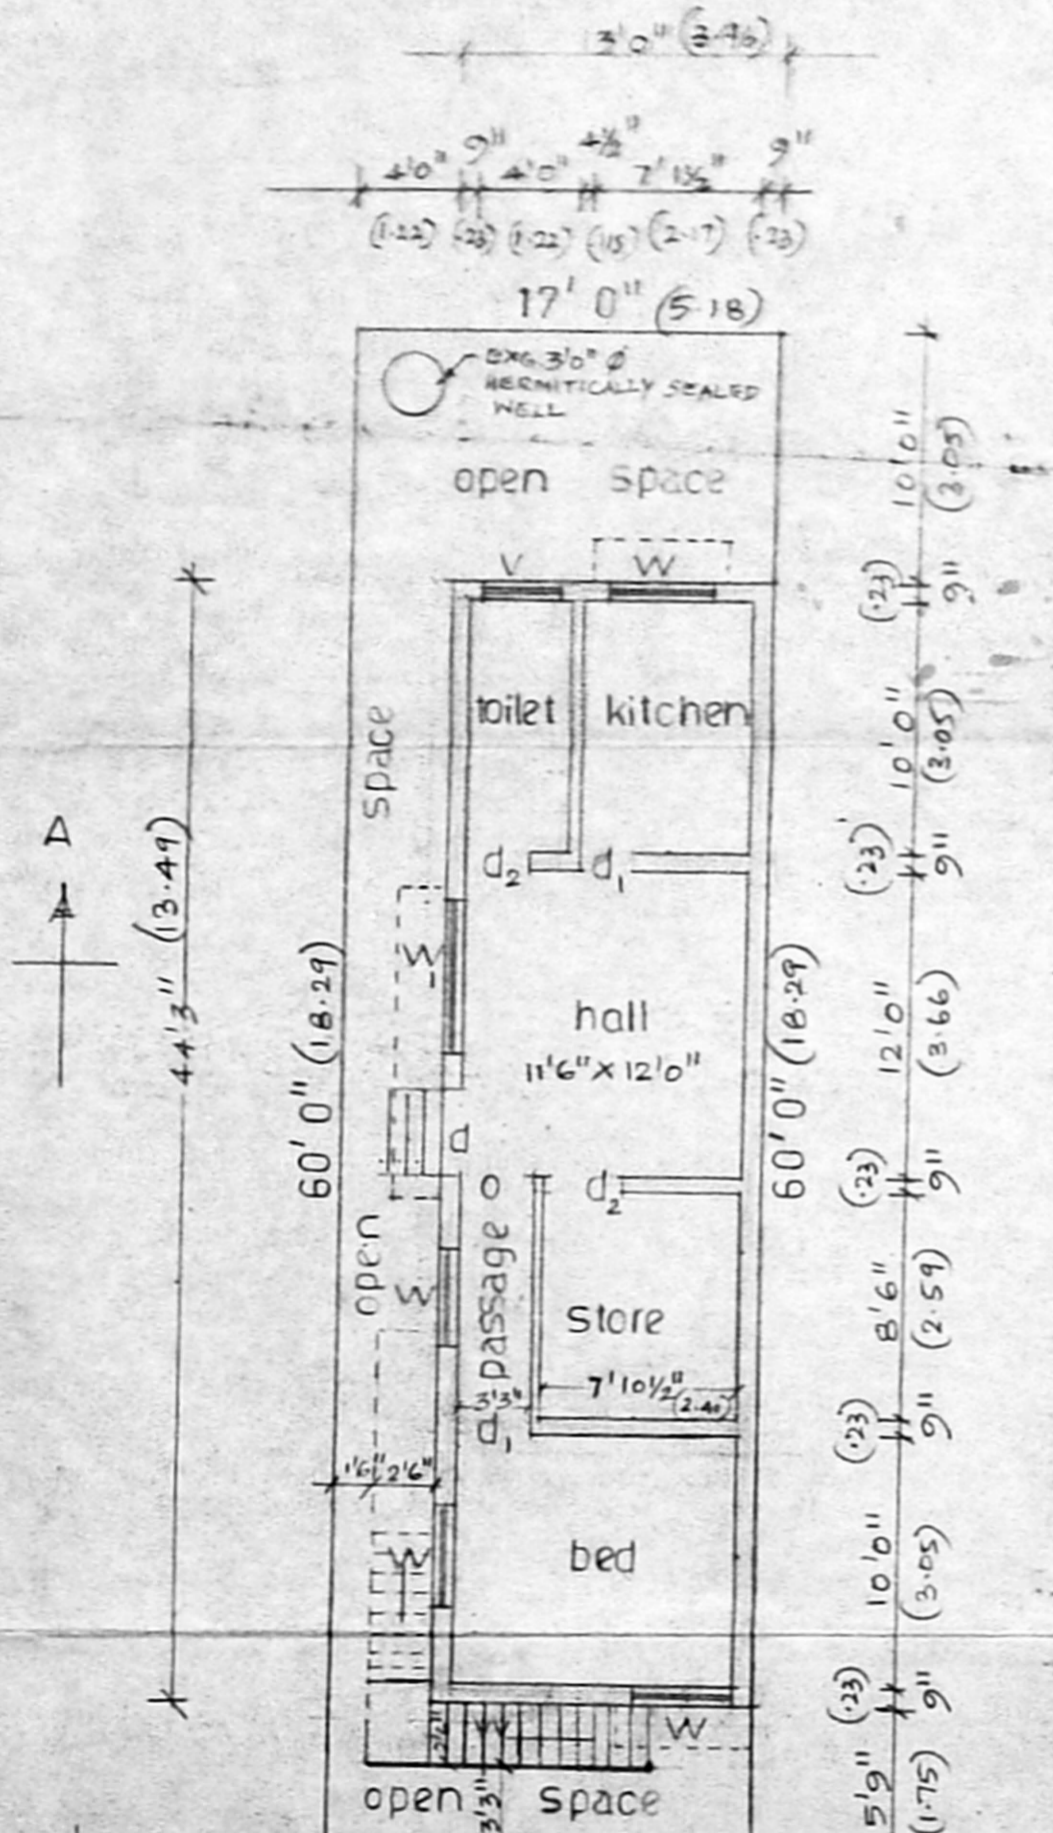

PRO G FLOOR PLAN

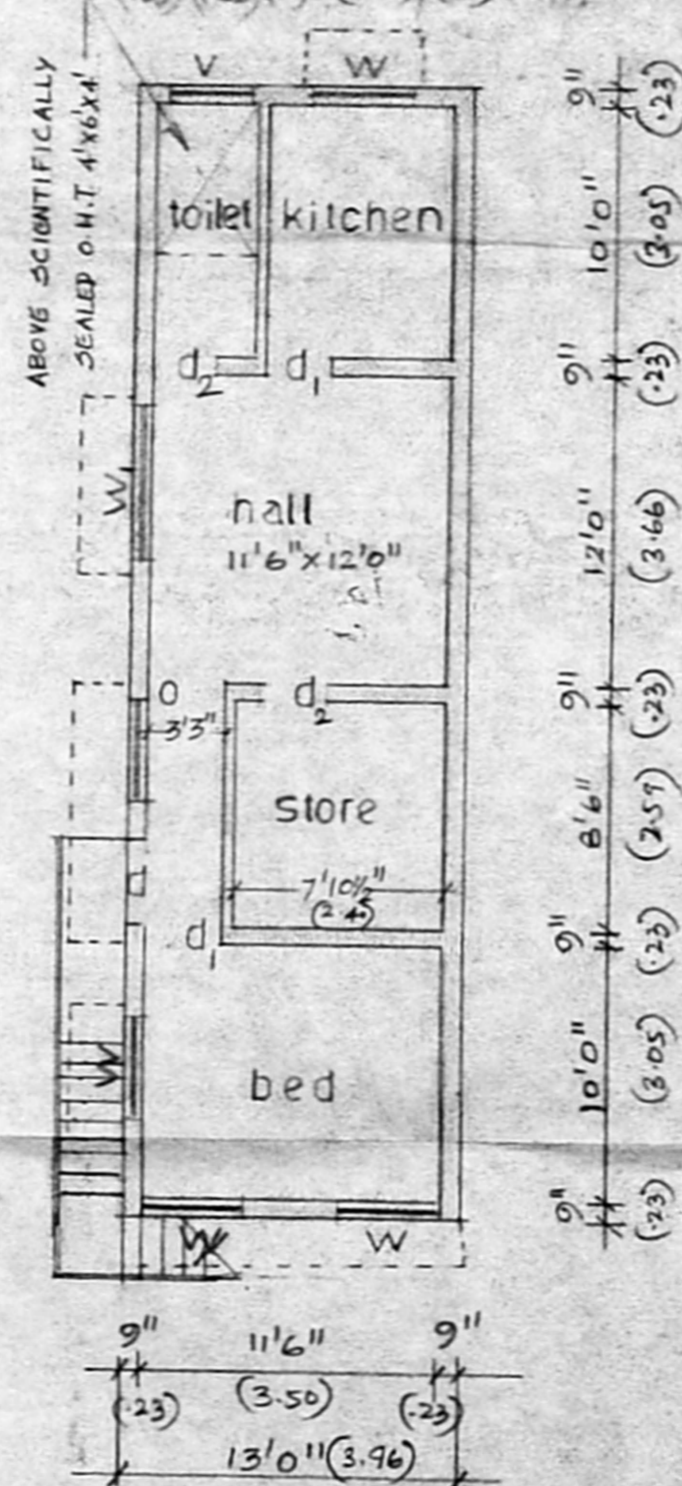

PRO F FLOOR PLAN

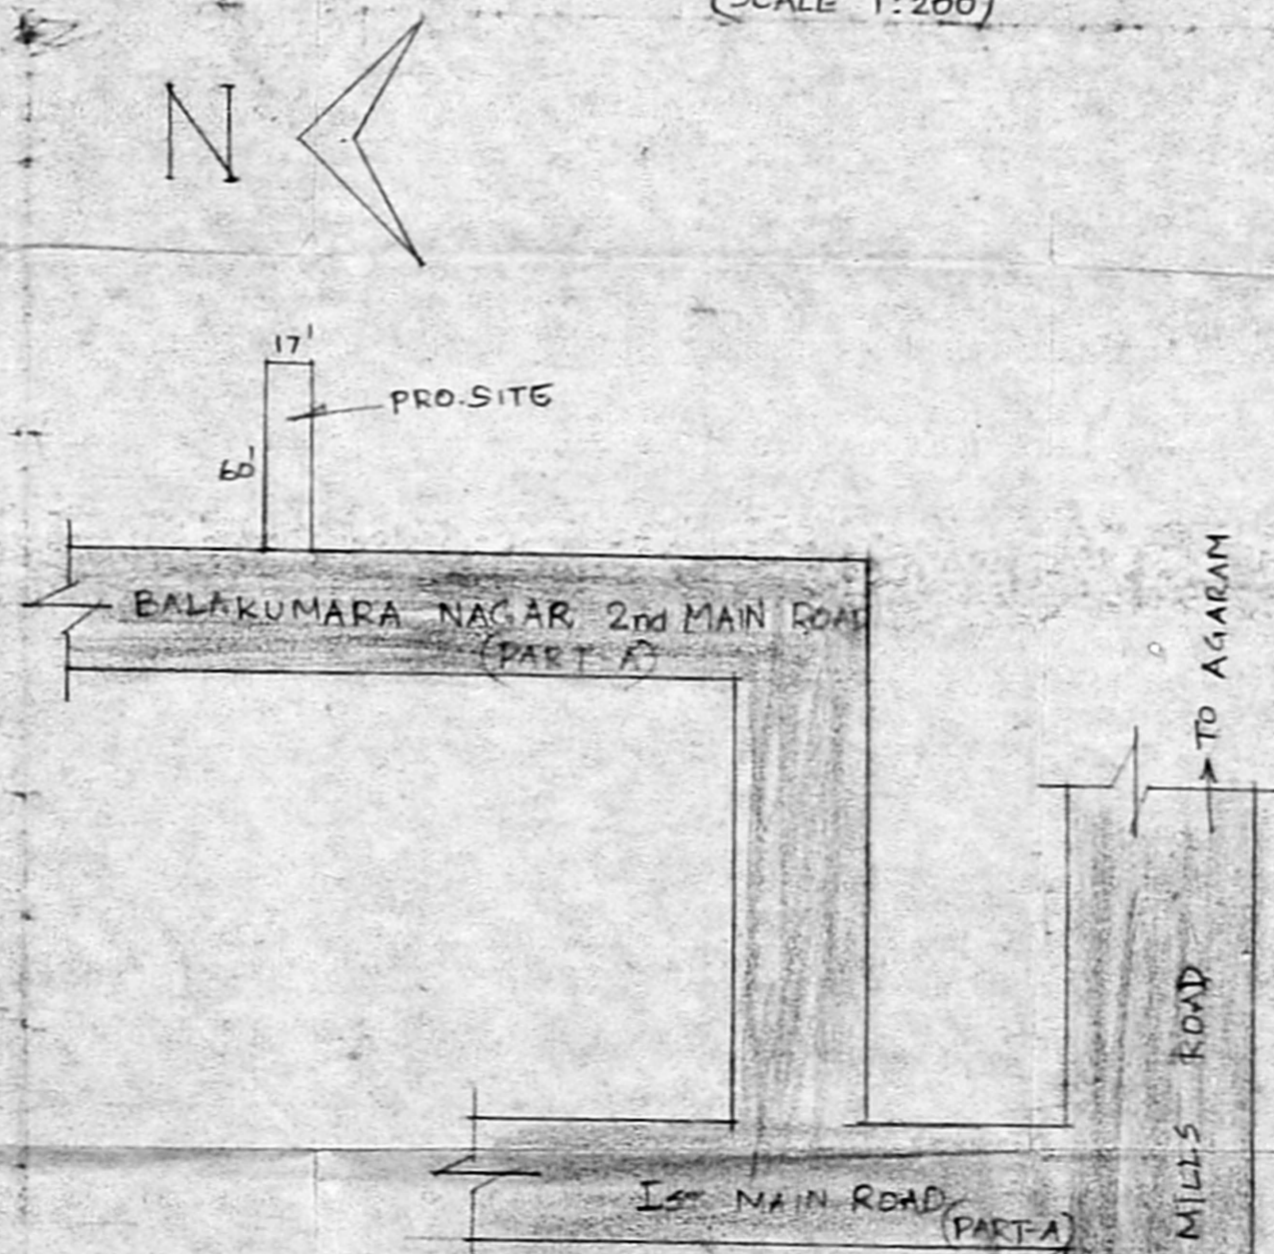

KEY PLAN  
 (NOT TO SCALE)