
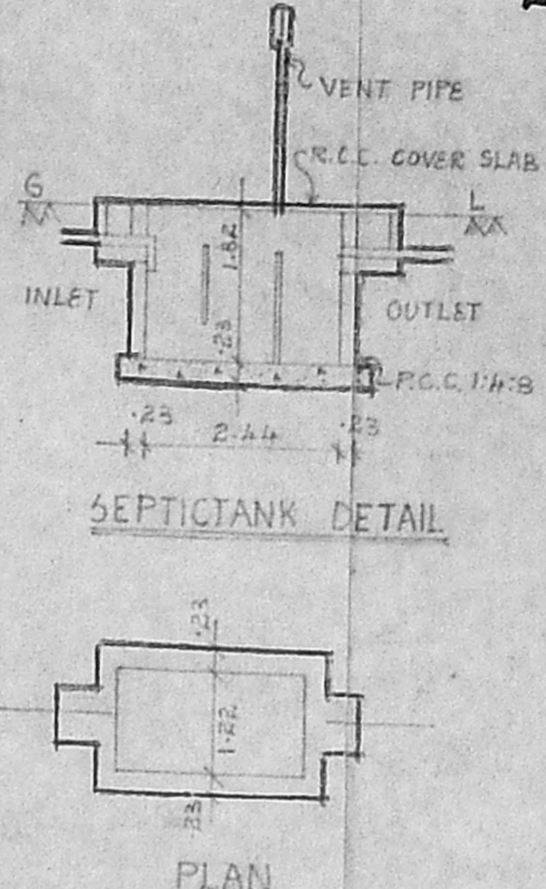
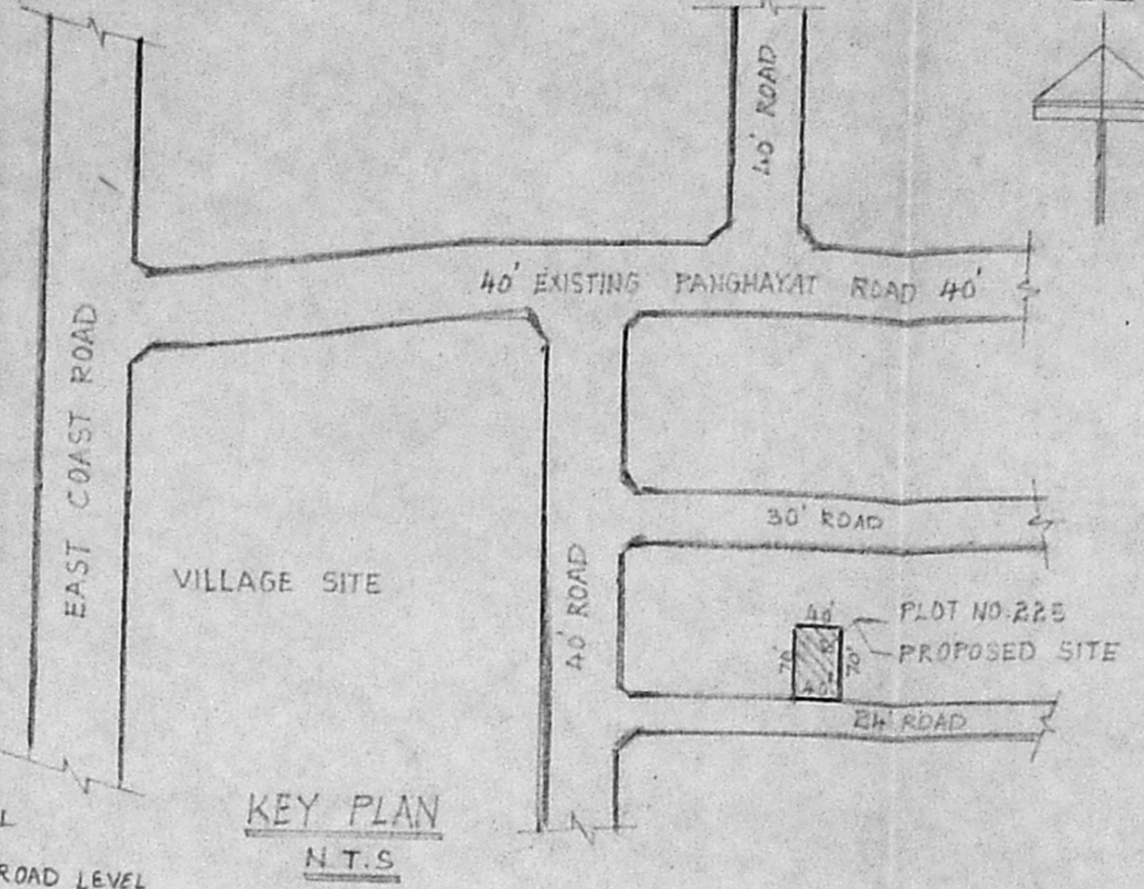


OVER HEAD WATER TANK
SCIENTIFICALLY CLOSED
CAPACITY 3000 LTS.







OVER HEAD WATER TANK
SCIENTIFICALLY CLOSED
CAPACITY 3000 LTS.

24236/176/97
APPROVED
 SUBJECT TO THE CONDITIONS IN
 THIS OFFICE LETTER
 No. A2/5674/97 Date: 25/4/97
 FOR MEMBER SECRETARY
 MADRAS METROPOLITAN
 DEVELOPMENT AUTHORITY
 MADRAS - 600 008.

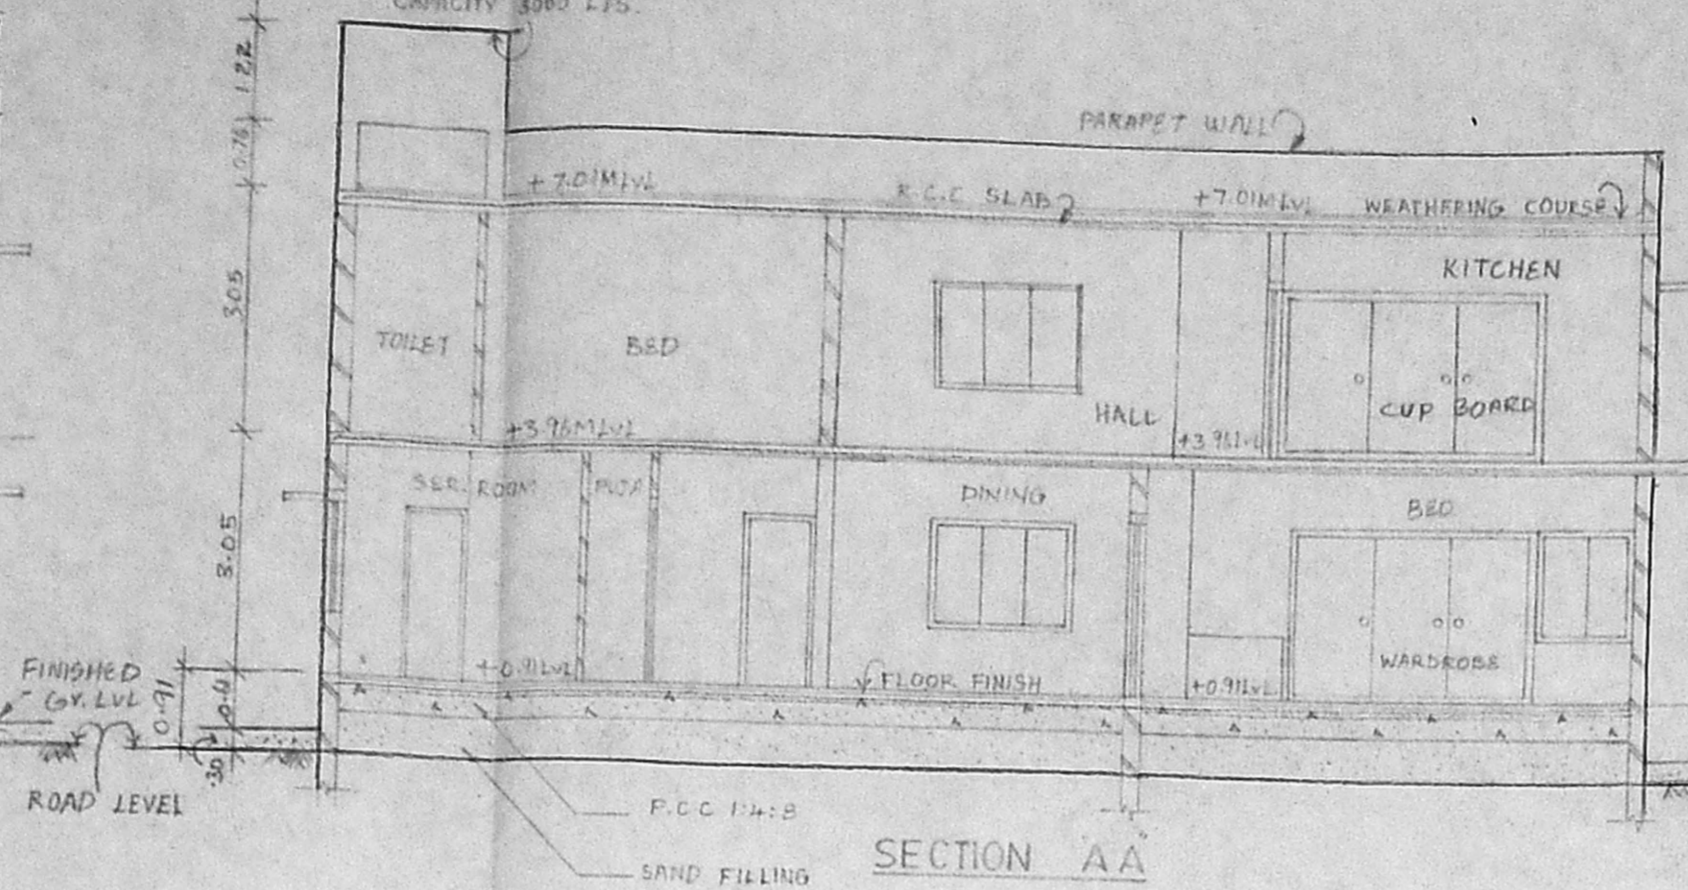

Scouting Plan
 PROP. RESIDENCE AT PLOT
 No: 225, R.S No: 91/2A
 PRESENT R.S No: 91/2A, A19, A2, A3
 OF VILLAGE No: 145,
 KAPALEESWARAR NAGAR,
 NEELANGARAI, ST. THOMAS MT.,
 PANCHAYAT UNION FOR
 MR. VIJAY CHANDOK.

- SPECIFICATION**
1. R.C.C. 1:4:8 FOR FOUNDATION.
 2. R.C.C. 1:4:8 FOR FLOOR CONCRETE.
 3. 0.23 TK. BRICK WALL IN CM 1:4
 4. 0.11 TK. BRICK WALL IN CM 1:3 AND 6MM Ø REINFORCEMENT AT EVERY 2RD COURSE
 5. ALL R.C.C. WORKS IN 1:2:4 MIX.
 6. WALL PLASTERING IN CM 1:4
 7. CEILING PLASTERING IN CM 1:3
 8. WEATHERING COURSE FOR OPEN TERRACE IN LIME MORTAR & BRICK BATS.
 9. MOSAIC TILE FLOOR FINISH IN CM 1:3
 10. WOOD WORKS ARE PARTLY IN TEAK & PARTLY IN COUNTRY WOOD.

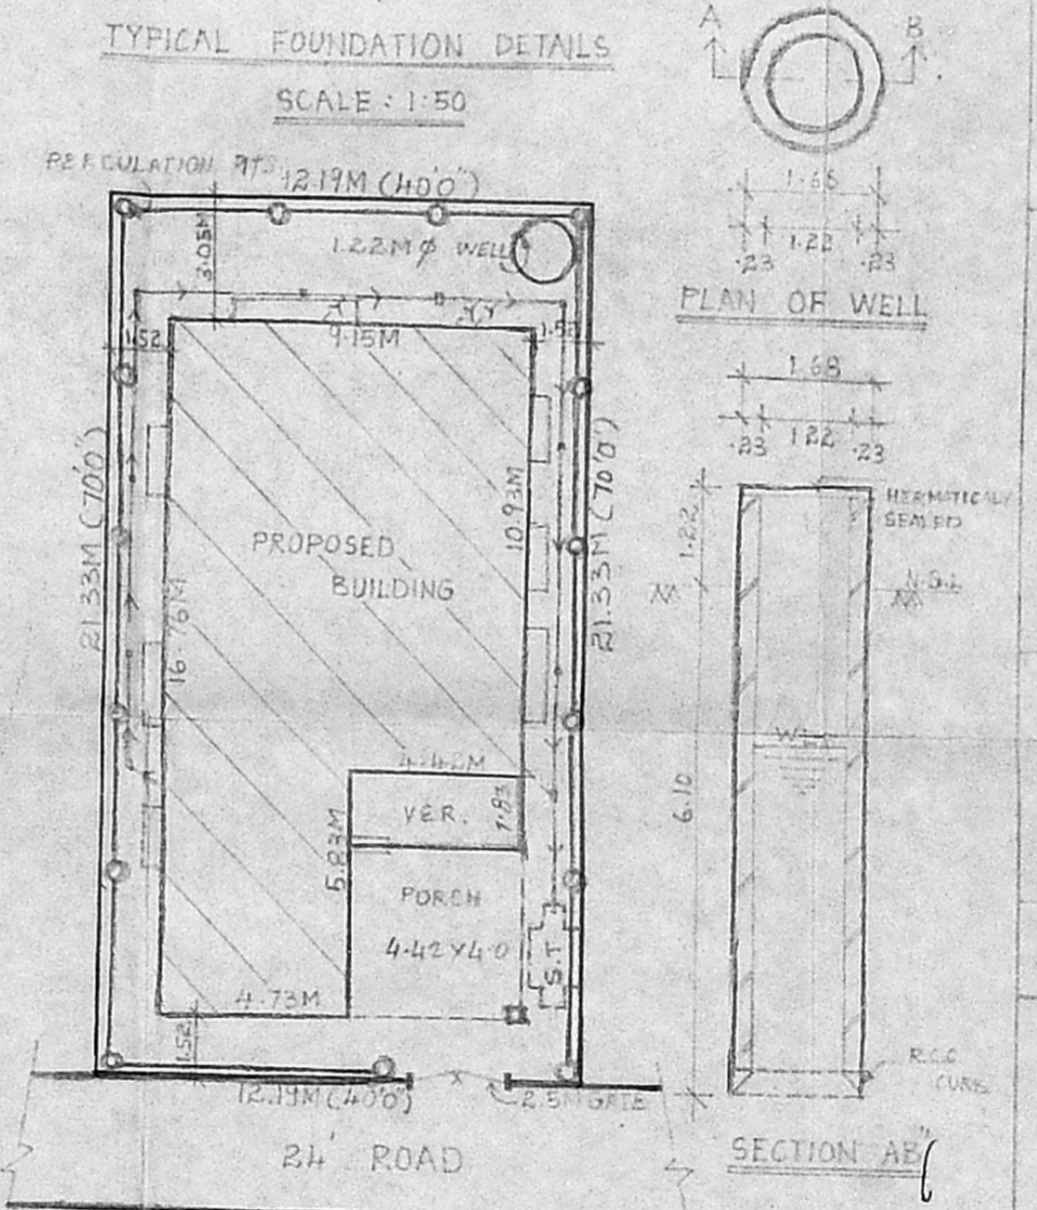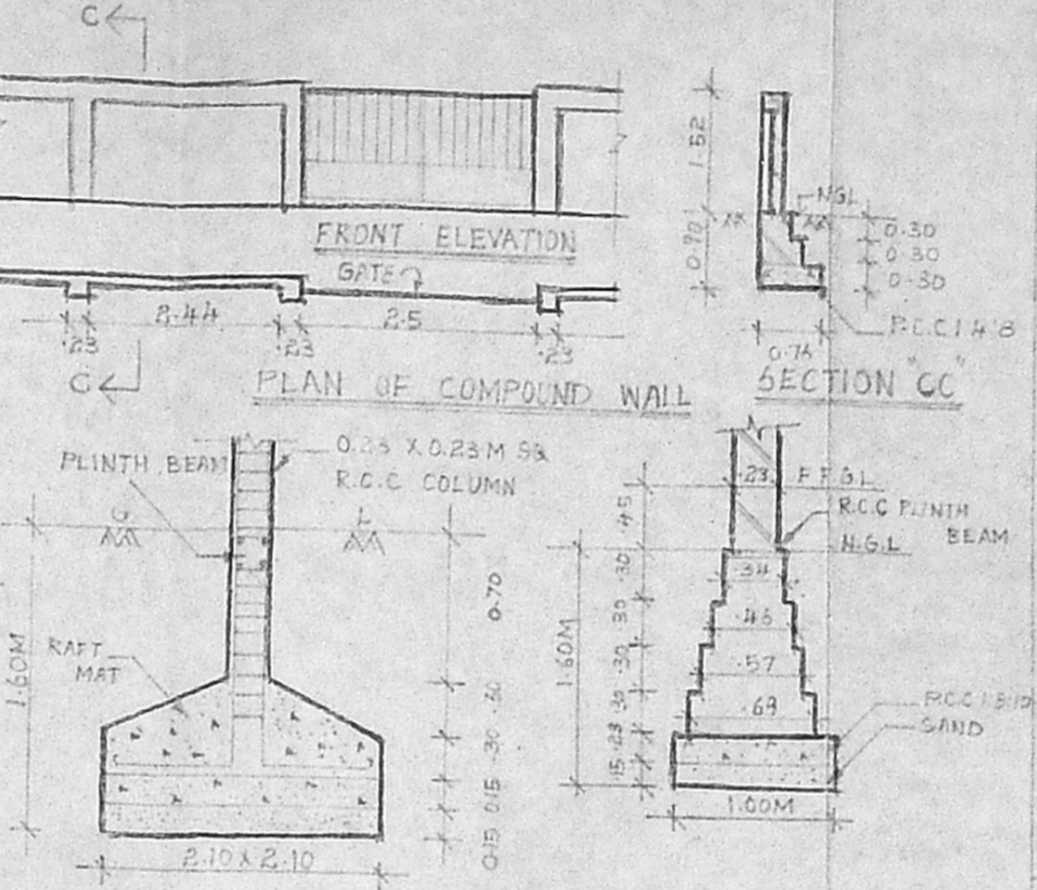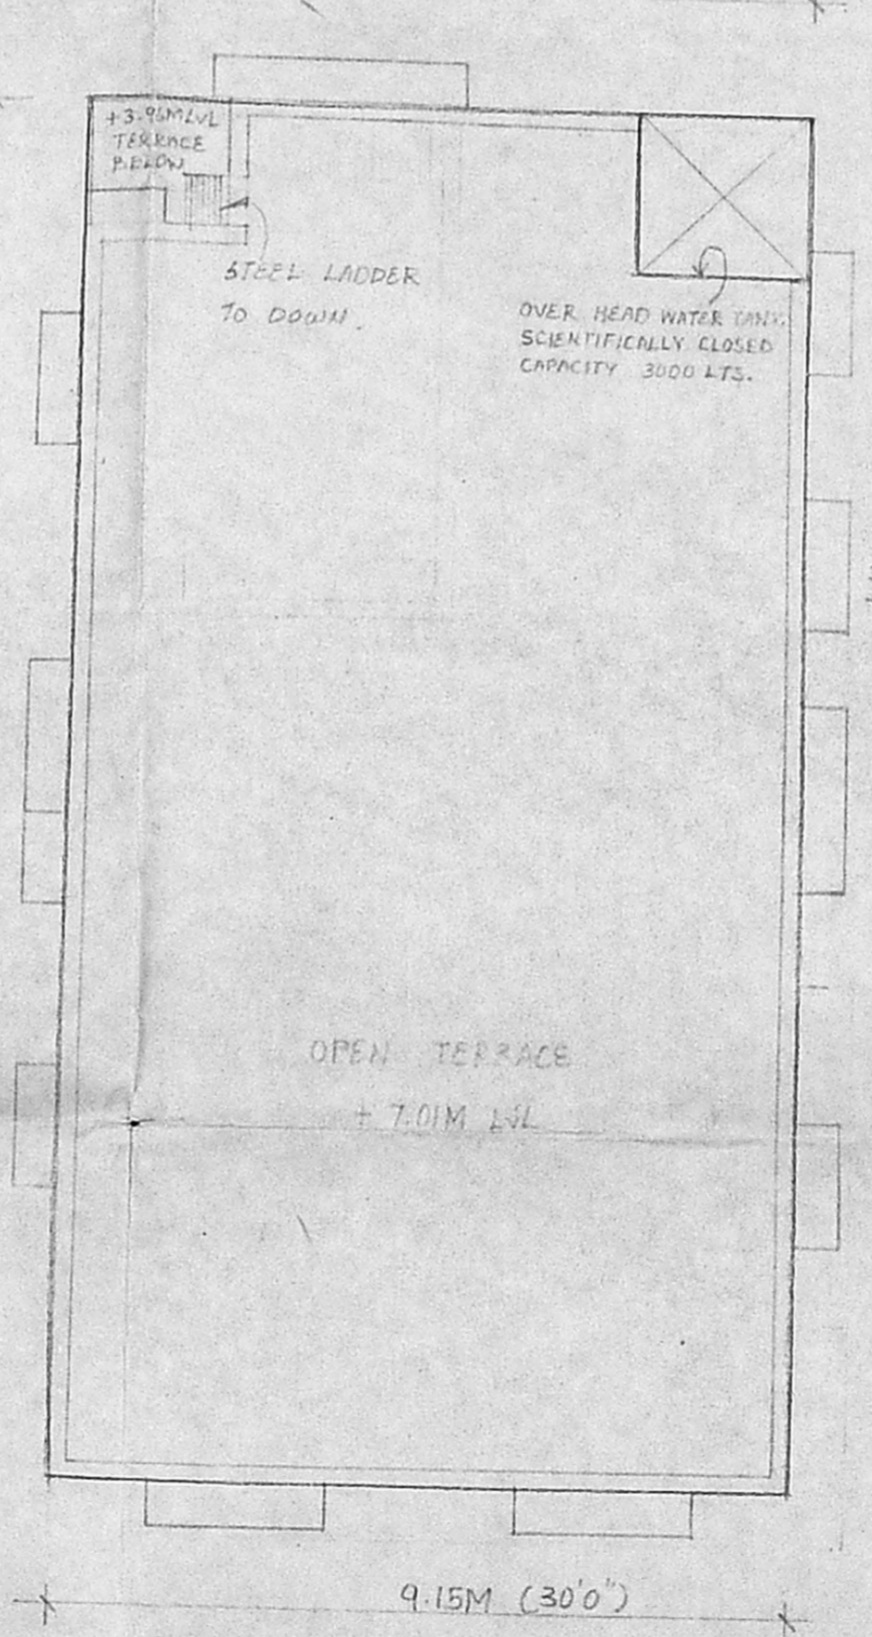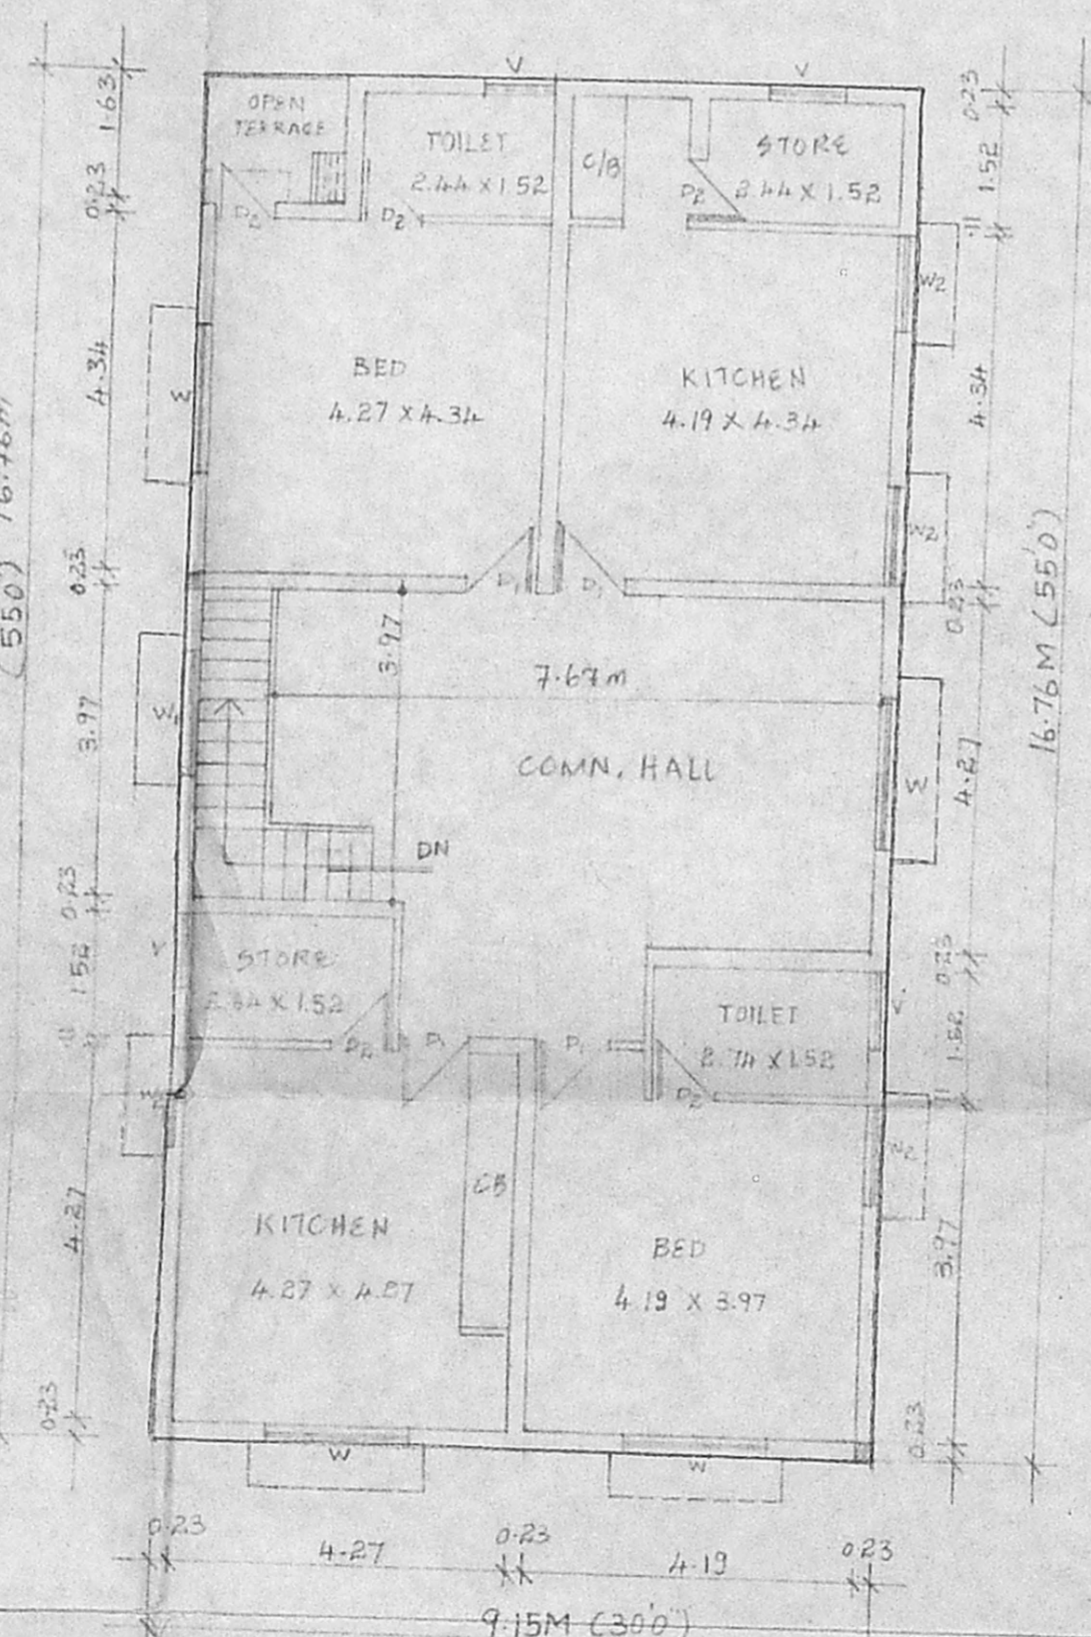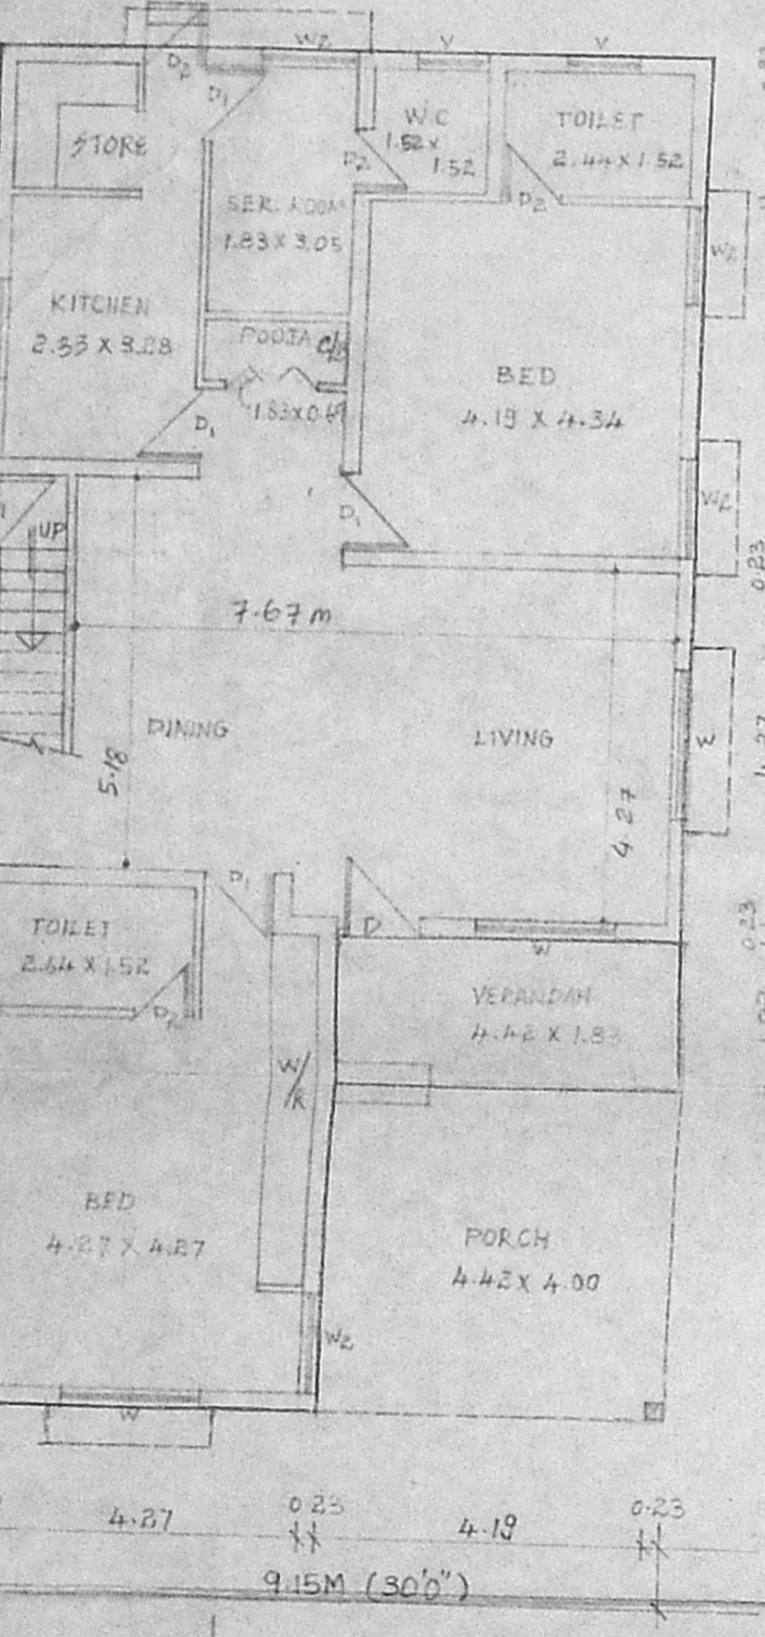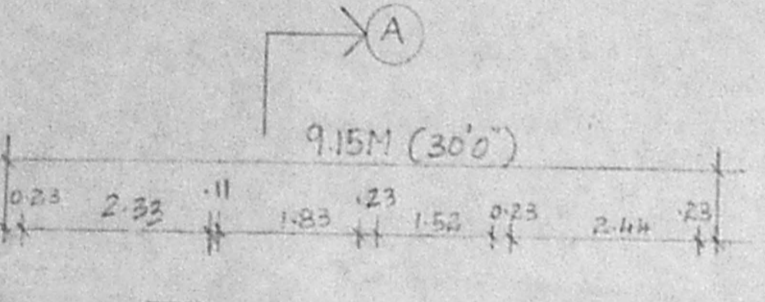

LEGEND

D	DOOR	1.07 X 2.13
D1	DOOR	0.91 X 2.13
D2	DOOR	0.76 X 2.13
W	WINDOW	1.85 X 1.37
W1	WINDOW	1.52 X 1.37
W2	WINDOW	1.22 X 1.37
V	VENTILATOR	0.91 X 0.61
WR	WARD ROBE	

ALL DIMENSION ARE IN METRE ONLY

AREA STATEMENT

PLOT EXTENT	: 260.01 m ²
GROUND FLOOR PLAN	: 153.35 m ²
FIRST FLOOR PLAN	: 150.37 m ²
PLOT COVERAGE	: 58.98 %
F.S.I	: 1.17

COLOUR INDEX:

PROPOSED	[Symbol]
BOUNDARY	[Symbol]
ROAD	[Symbol]

SCALE: 1:100 DATE:

SIGNATURE OF OWNER: *Vijay Chandok*
 ARCHITECT: *A. Kathar Mohideen* PH: 434 9408
 A. KATHAR MOHIDEEN
 REGD. ARCHITECT
 CA/91/13655
 A. KATHAR MOHIDEEN,
 NO: 58, SOUTH WEST BOAG ROAD,
 T. NAGAR, MADRAS-17.