



ELEVATION

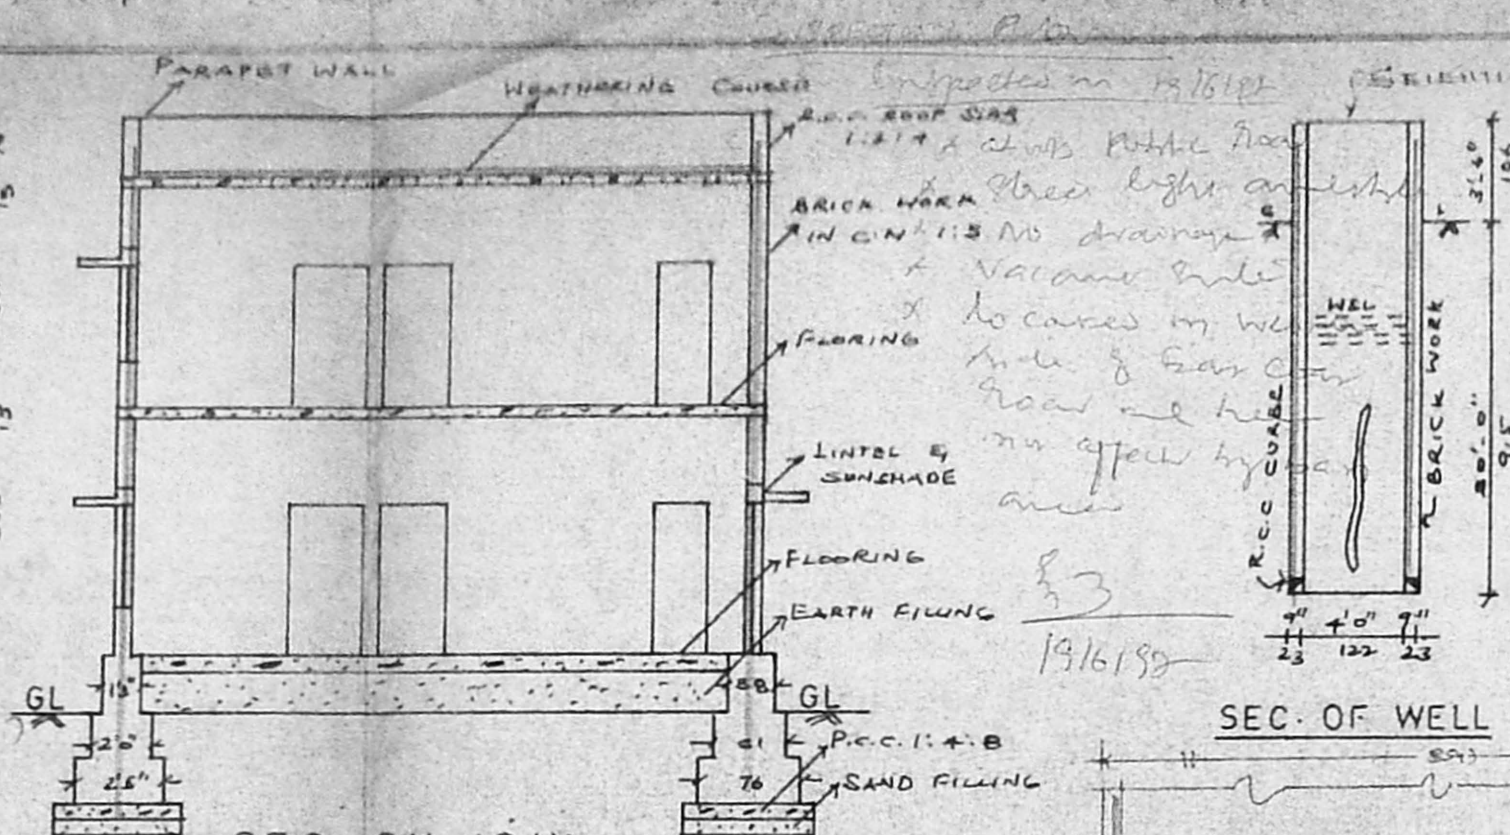


SEC. ON 'GH'

SEC. OF SP. TANK


RAIN WATER PARTICULAR DETAILS

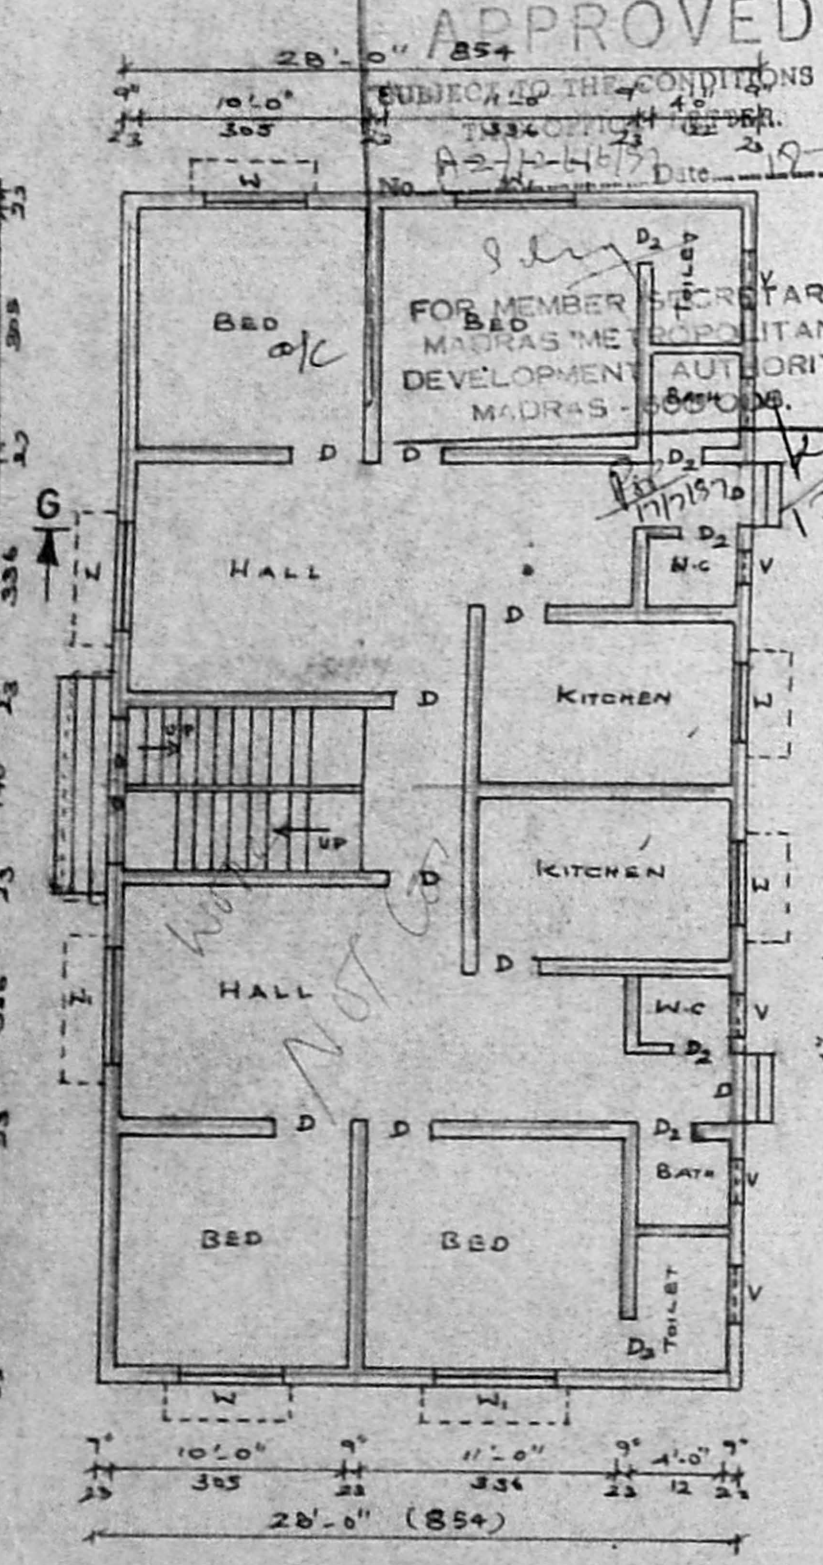

GROUND FLOOR PLAN

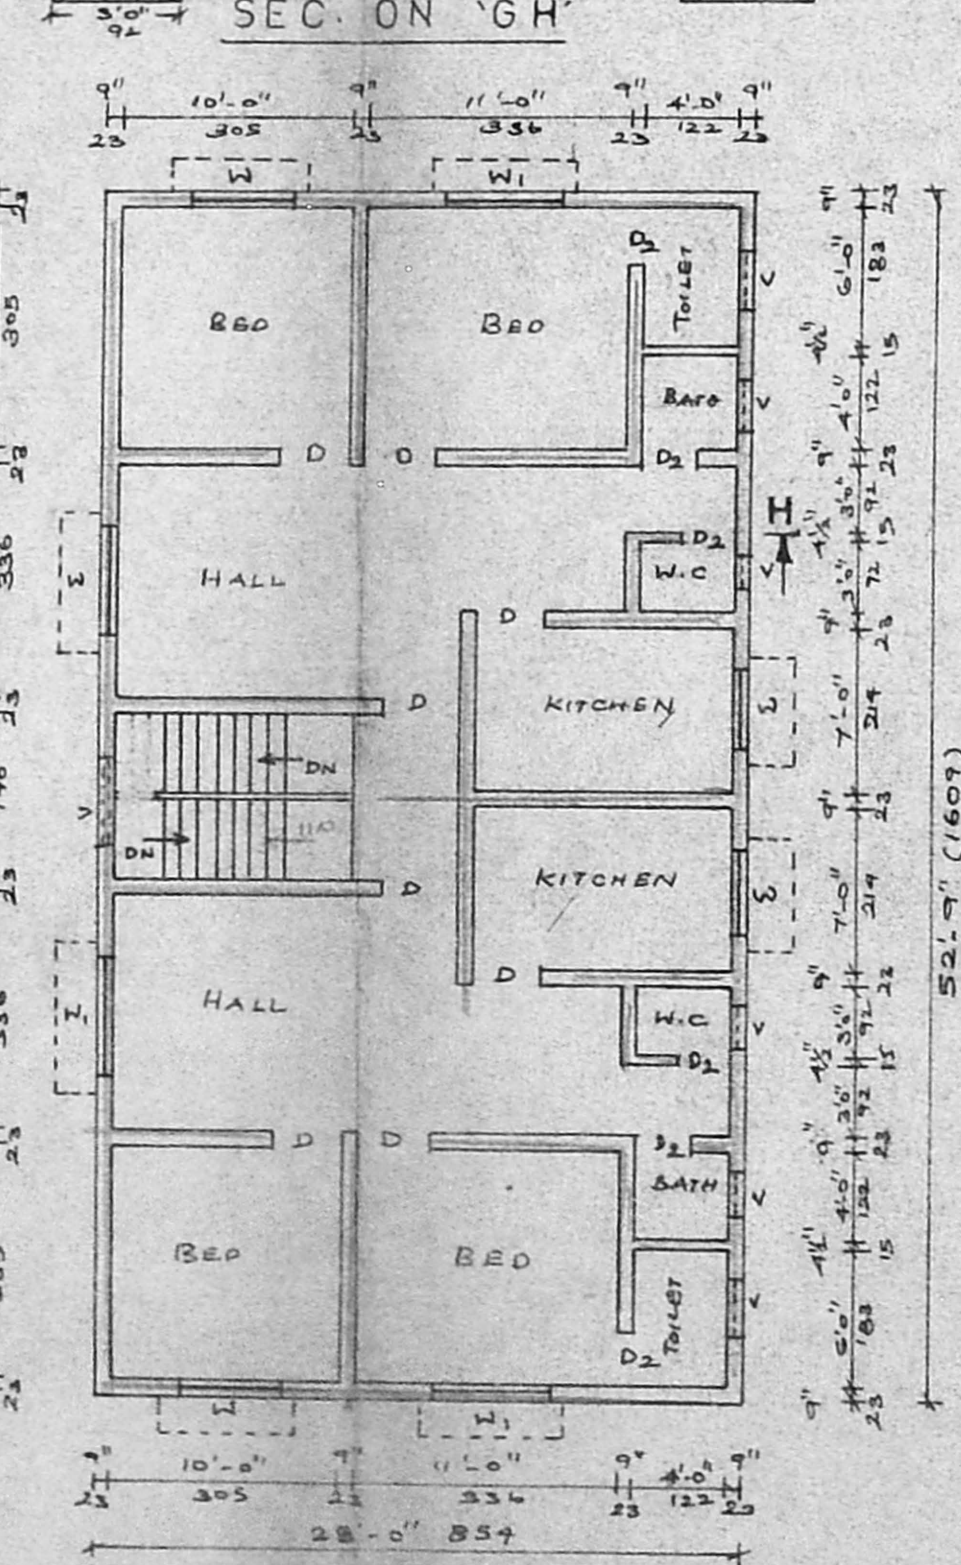

FIRST FLOOR PLAN

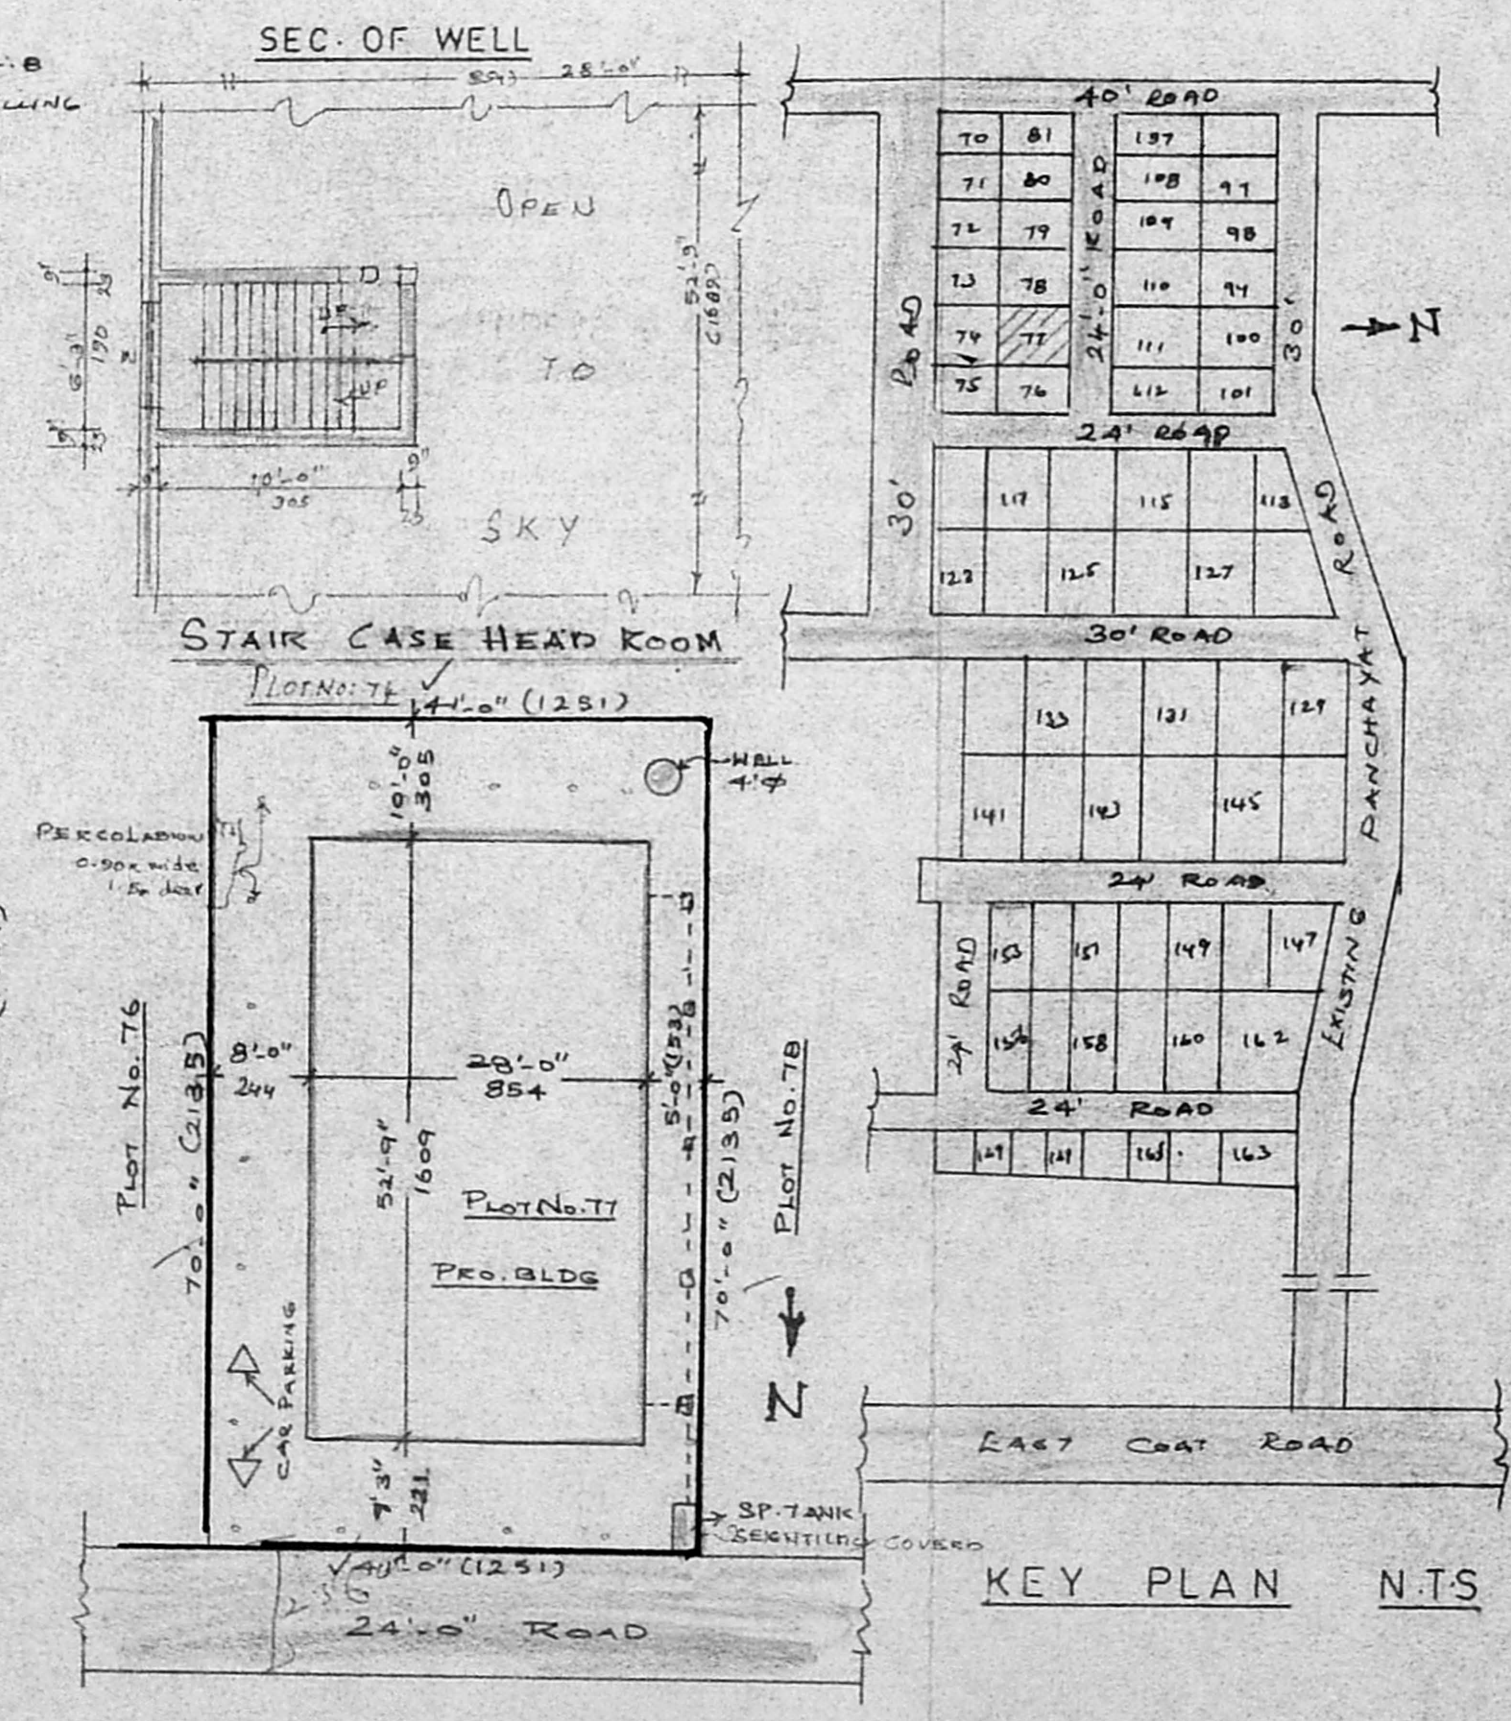

SITE PLAN

SCALE: 1:200

PLAN SHOWING THE PROPOSED RESIDENTIAL BUILDING AT PLOT NO. 77, SURVEY NO. 117, 'KANDA SAMYNAGAR' PALAYAKKAM VILLAGE, SAIDAPET TALUK, CHENGAI M.G.R. DISTRICT.

SCALE: 1:100 & 1:200

JOINERY DETAIL

DOOR	D	3'-6" x 6'-6"	106 x 198
DOOR	D ₂	2'-6" x 6'-6"	76 x 198
WINDOW	W	3'-6" x 4'-6"	106 x 137
WINDOW	W ₁	5'-0" x 4'-6"	152 x 137
VETILATOR	V	2'-6" x 1'-6"	76 x 45

AREA DETAIL

AREA DETAIL	SQ. FT.	SQ. M.
PLOT AREA	2870.00	266.73
PLINTH AREA G.F	1479.00	137.27
PLINTH AREA F.F	1479.00	137.27
STAIR CASE HEAD ROOM AREA	89.125	8.28

COLOUR INDEX STAIRCASE

PROPOSED	ROAD	BOUNDARY	WIDTH	TREAD	RISE
—	—	—	3'-0"	0'-6"	0'-8"

PREPARED BY PH: 2365628
GOWRI ENTERPRISES
 SURVEYORS & DESIGNERS
 Building Plans, Estimates, Ammopattinam
 297, CHITLAPAKKAM MAHARAJA ROAD
 CHITLAPAKKAM, MADRAS-600 064.

C. Manoharan
 Licensed Surveyor,
 (ALANDUR MUNICIPALITY)
 Head Office: Ph 404048
 Gowri Enterprises,
 5/132 Muniamma Street,
 Vandavur (Chennai Extension)

LICENSED SURVEYOR
 1 *Alth* 3 *Nandamuri*
 2 *Muniamma* 4 *Senthilakshmi*
 OWNER SIGN