

**PLAN SHOWING THE PROPOSED RESIDENTIAL BUILDING IN
PLOT NO.8, SURVEY NO.63, "ARUMUGA NAINAR COLONY",
MUDICHUR VILLAGE, ST. THOMAS MOUNT PANCHAYAT UNION,
TAMBARAM TALUK, ANNA DIST. SCALE :- 1 inch = 8 feet (1:100)**


JOINERY DETAILS

D. DOOR	3'-3" X 6'-6" (1.00 X 1.98)
D1. DOOR	3'-0" X 6'-6" (.91 X 1.98)
D2. DOOR	2'-6" X 6'-0" (.76 X 1.83)
W. WINDOW	4'-6" X 4'-0" (1.37 X 1.22)
W1. WINDOW	3'-0" X 4'-0" (.91 X 1.22)
W2. WINDOW	4'-6" X 2'-6" (1.37 X .76)
V. VENTILATOR	2'-0" X 1'-6" (.61 X .46)
G. GATE	3'-0" X 6'-6" (.91 X 1.98)
GW. GRILL WINDOW	5'-0" X 4'-0" (1.52 X 1.22)


AREA DETAILS

(7)
 PLINTH AREA :- 1980 SQ. FT (60
 183.95 m²
 PLINTH AREA :- 602 SQ. FT (55
 55.93 m²
 COVERAGE :- 30%
 F.S.I : 0.30


PROPOSED ROAD BOUNDARY

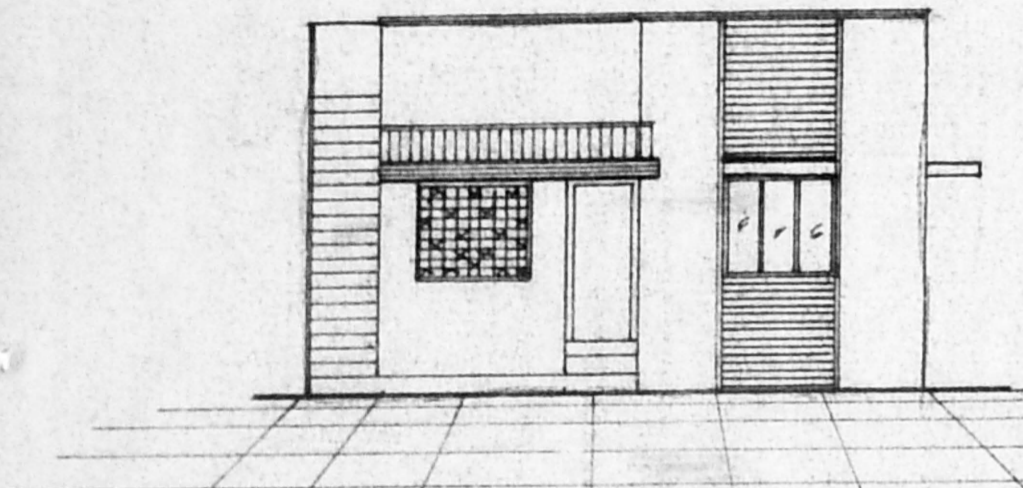

ELEVATION

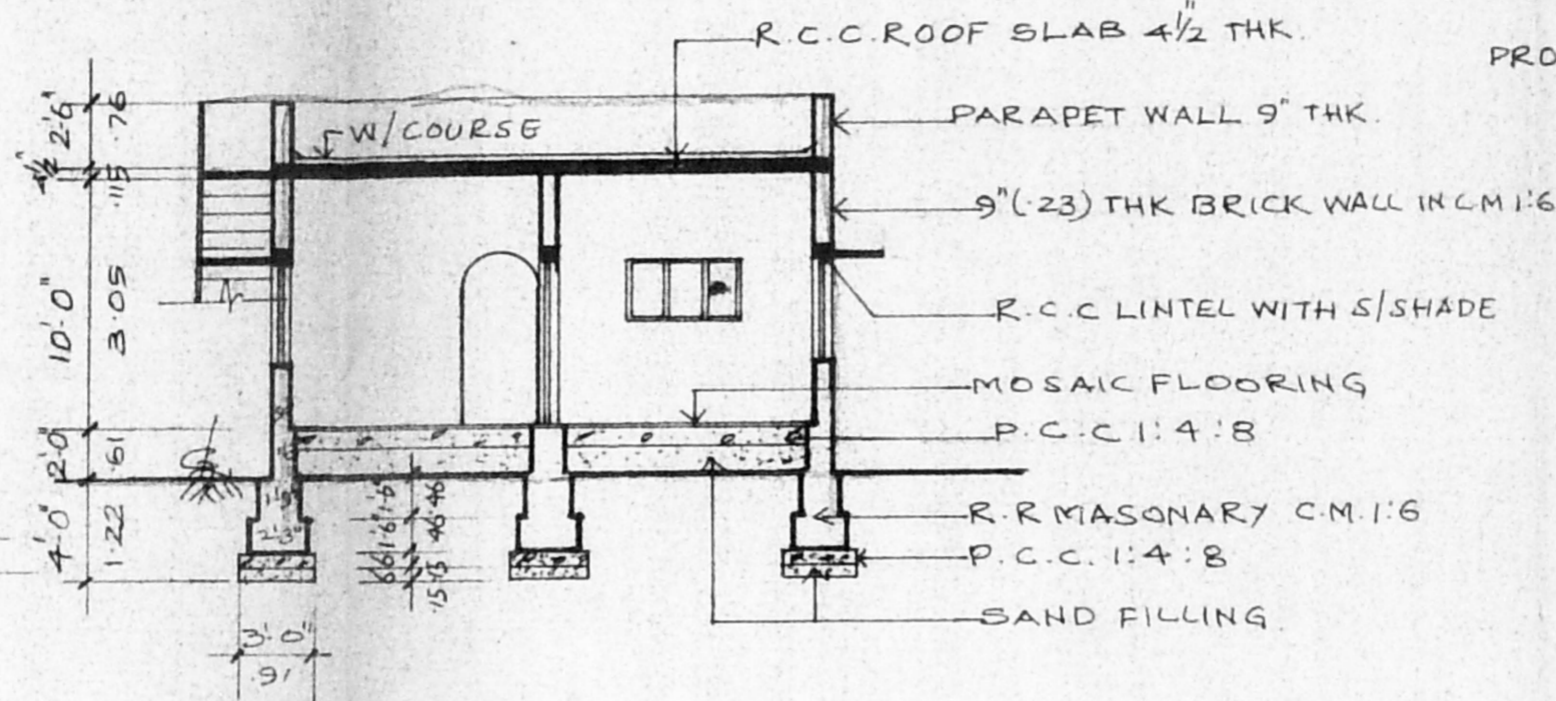


SECTION "A A"

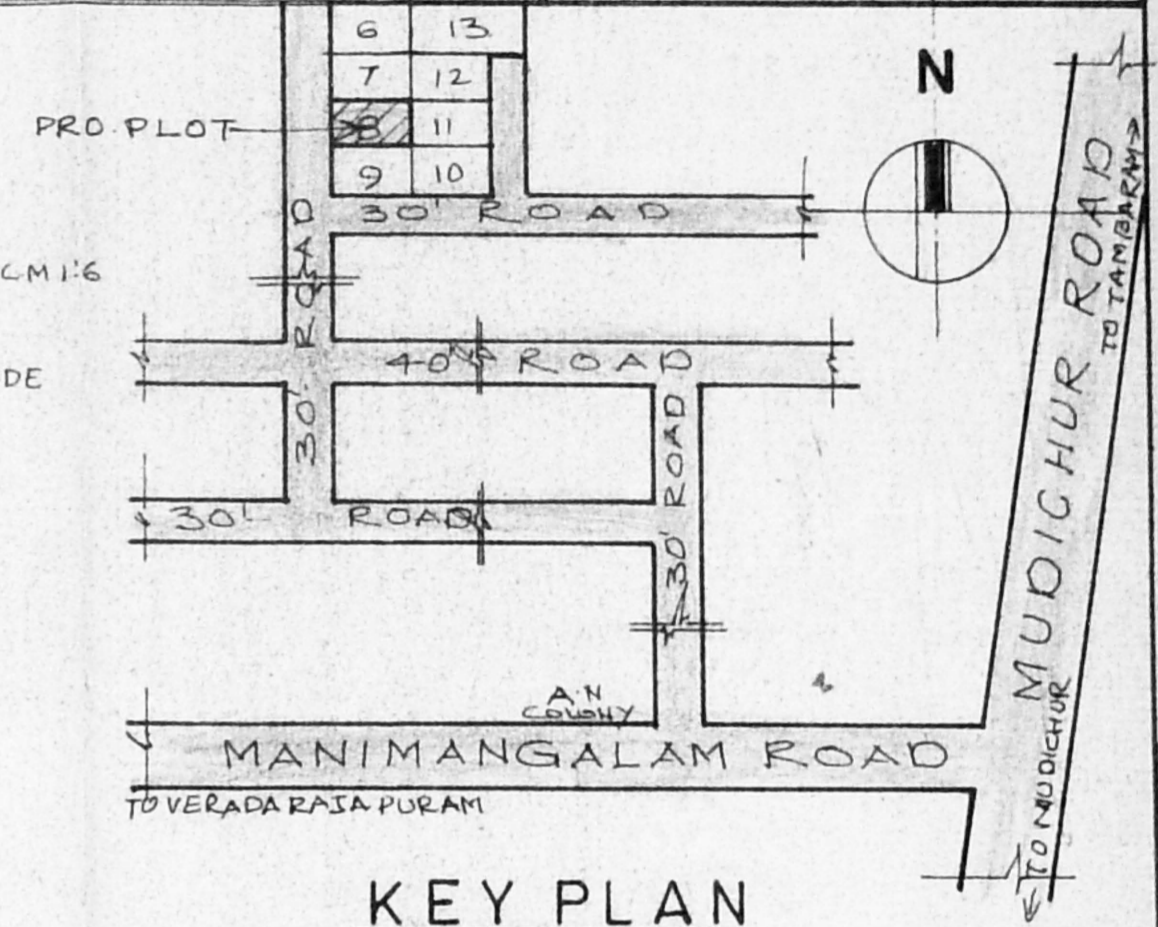


KEY PLAN

NOT TO SCALE

A/24389/328/97
 Planning Permit No.
APPROVED
 SUBJECT TO THE CONDITIONS IN
 THIS OFFICE LETTER.
 No. A2/14544/97/24.7.97
 FOR MEMBER SECRETARY
 M. BRAS METROPOLITAN
 DEVELOPMENT AUTHORITY
 MADRAS - 600 008.

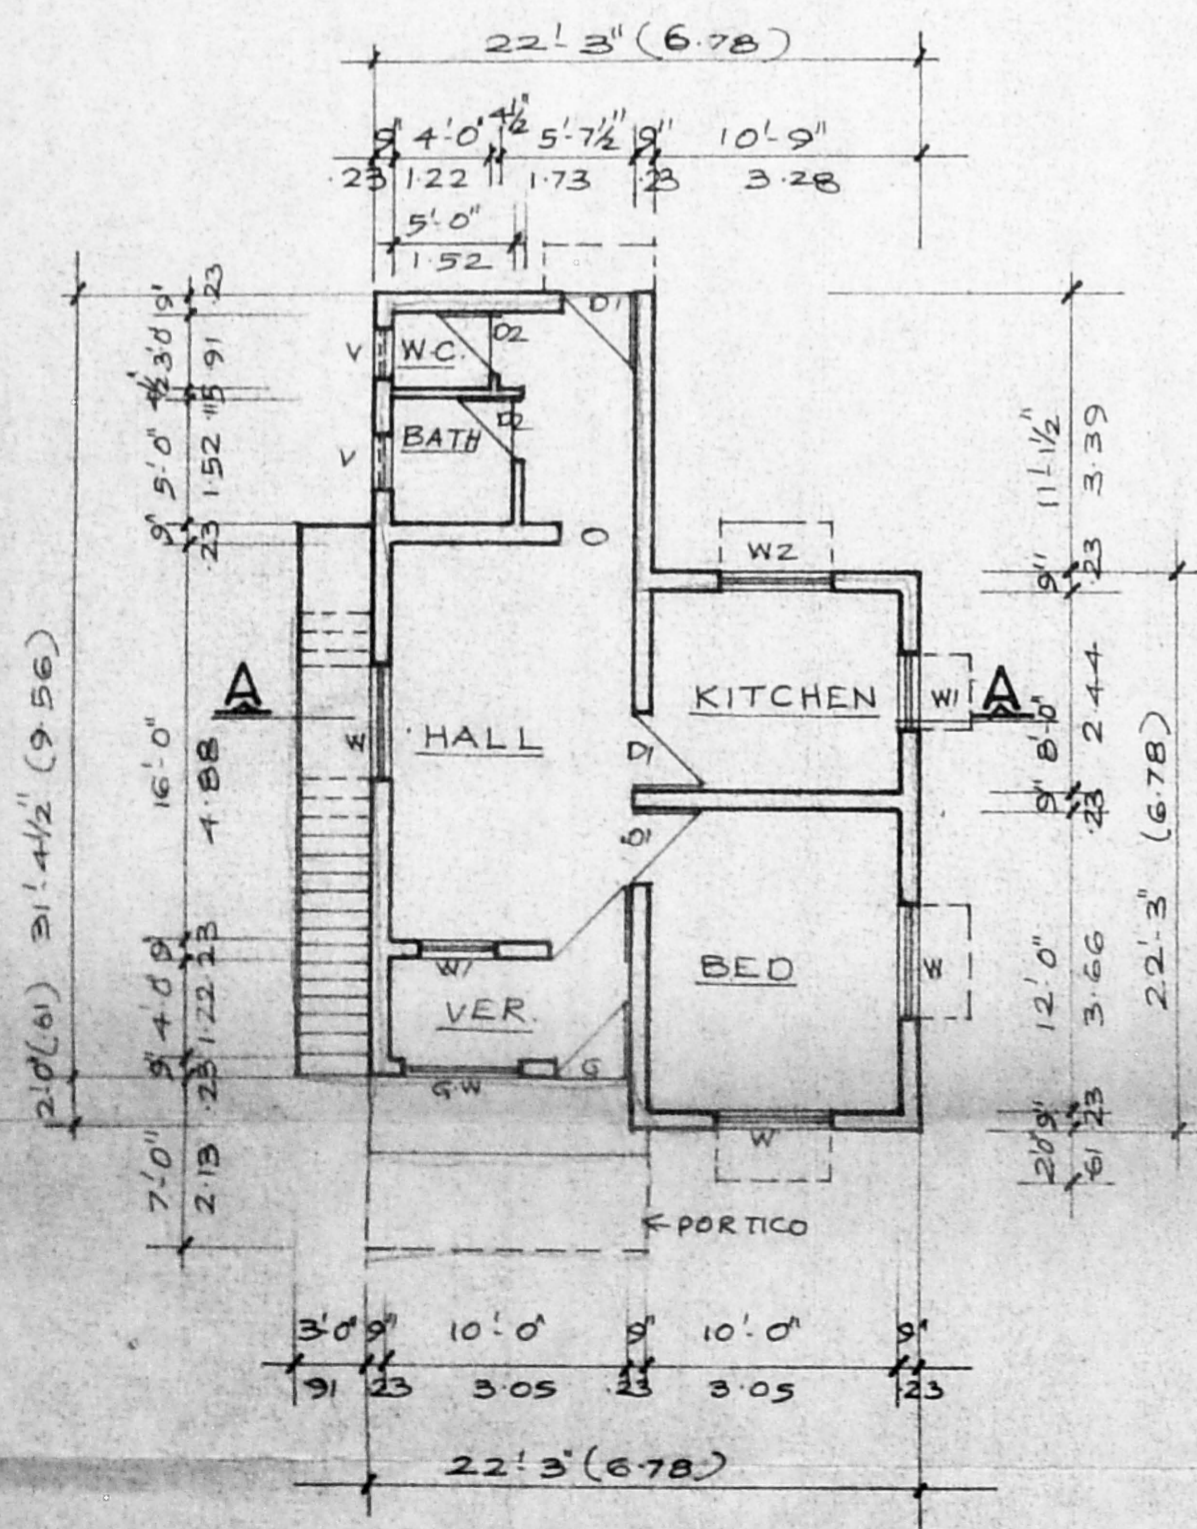


PLAN

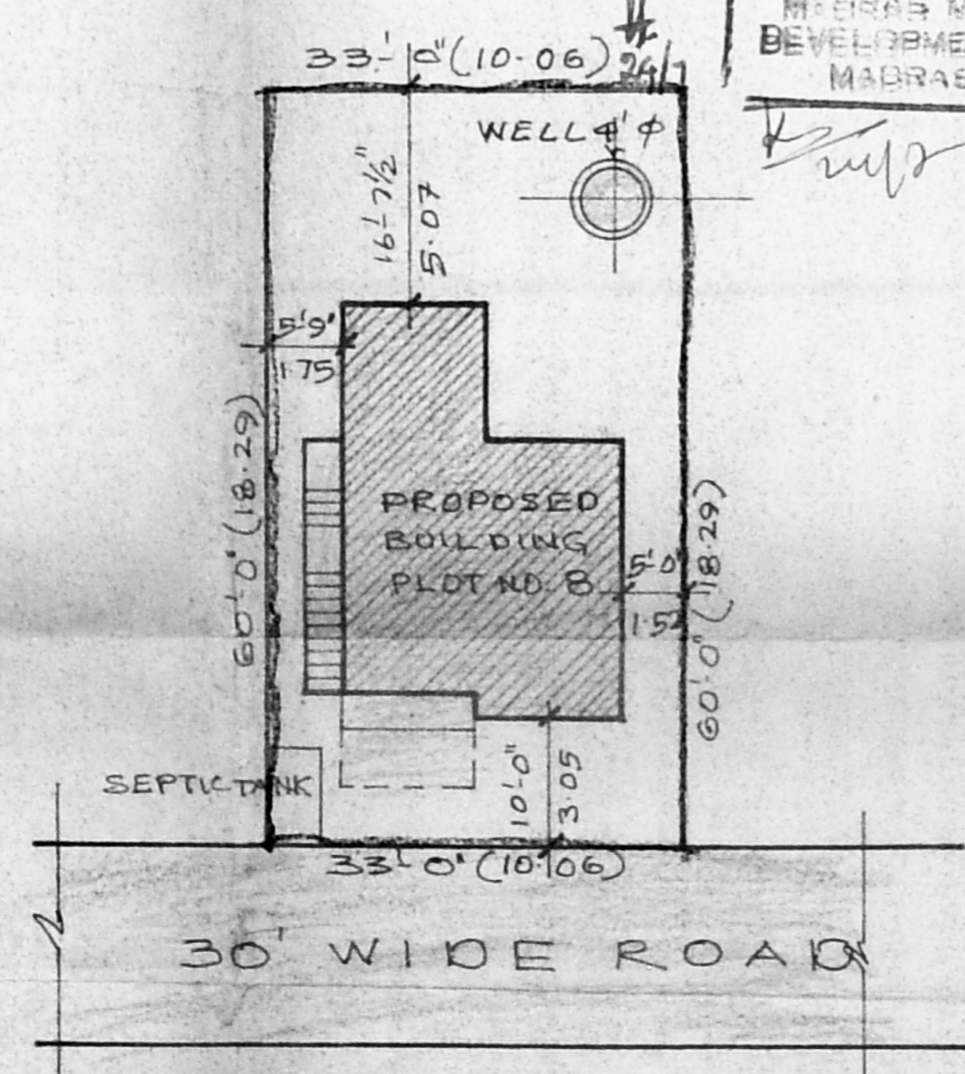


SITE PLAN

SCALE : 1" = 16'-0" (1:200)

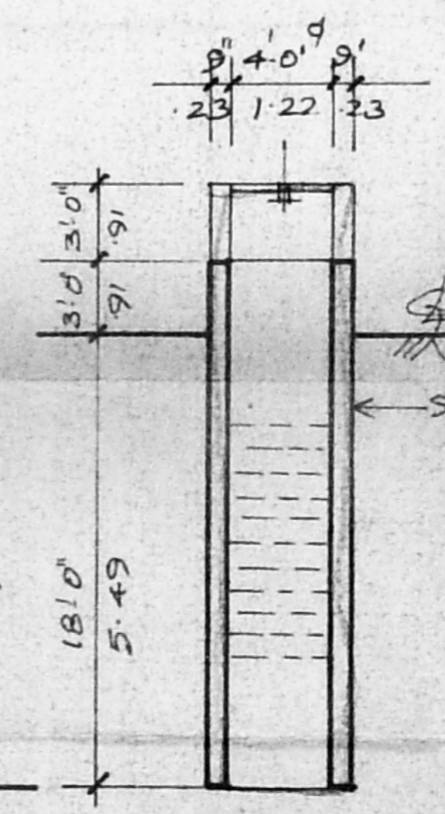

WELL

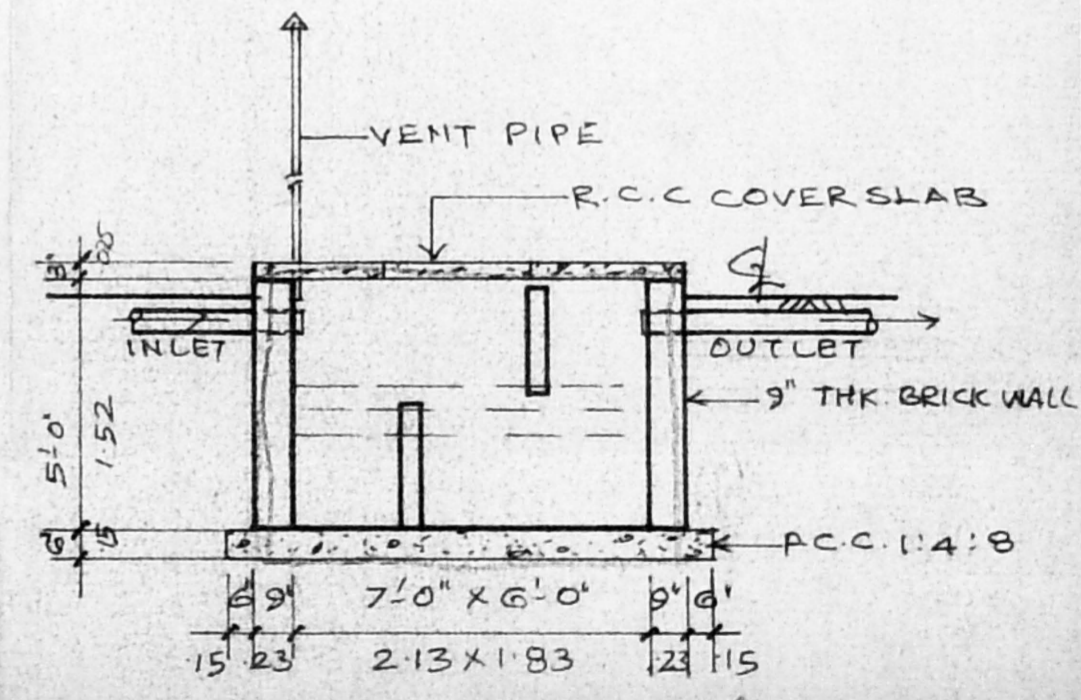

SEPTIC TANK

SCALE :- 1 INCH = 4 FEET.

R. Mohan Rao, D.C.E.
 LICENSED SURVEYOR
 Corporation of Madras
 REG. No. 14
 AMBATTUR TOWN SHIP
 ALANDUR MUNICIPALITY
 Consulting Engineer
 Office: 15, Madley Road,
 CHENNAI, MADRAS 600 018.

OWNER