

PROPOSED DWELLING HOUSE IN PLOT NO III S.No 37/1B OF NADUKUTHAGAI VILLAGE OF "PKAKASH NAGAR" POONAMALLEE PANCHAYAT UNION MGR. DISTRICT.

APR. L.O. NO. PPD/L.O. NO. 68/86

SCHEDULE OF JOINERY.





D	3'-3" x 7'-0"	1.00 x 2.13	DOOR
D ₁	3'-0" x 7'-0"	0.90 x 2.13	DOOR
D ₂	2'-6" x 7'-0"	0.75 x 2.13	DOOR
W	5'-0" x 4'-6"	1.52 x 1.37	WINDOW
W ₁	3'-3" x 4'-6"	1.00 x 1.37	WINDOW
W ₂	4'-0" x 2'-0"	1.22 x 0.60	WINDOW
V	2'-0" x 2'-6"	0.60 x 0.75	VENTILATOR

REFERENCE:

PROPOSALS:
 EXG. ROADS:
 SITE BOUNDARY:
 PLOT AREA: 2400 SQ.FT. 222.96m²
 BUILTUP AREA: G.F. 815 SQ.FT. 75.11m²
 COVERAGE: 33% F.S.I 0.33.

[Signature]
 OWNER MR. T. UDAYAKUMAR

[Signature]
 SHANMUGA SUNDARAM D.O.R.E
 SURVEYOR & CONSULTING ENGINEER,
 THIRUNIRAVUR TOWN PANCHAYAT
 369, M.T.H. ROAD
 THIRUNIRAVUR R.B. 602024.
 LICENSED SURVEYOR

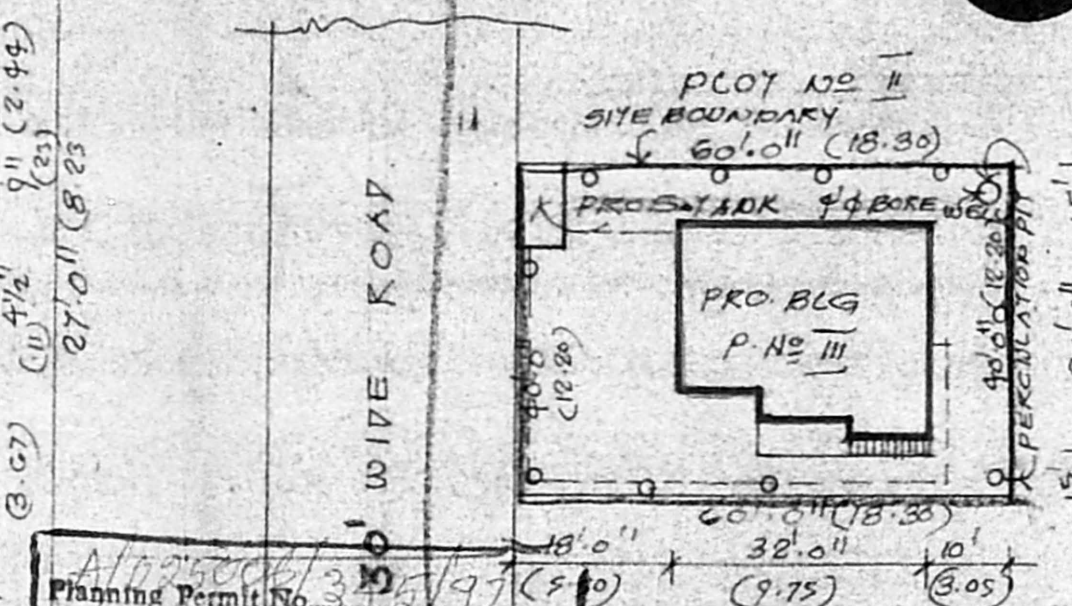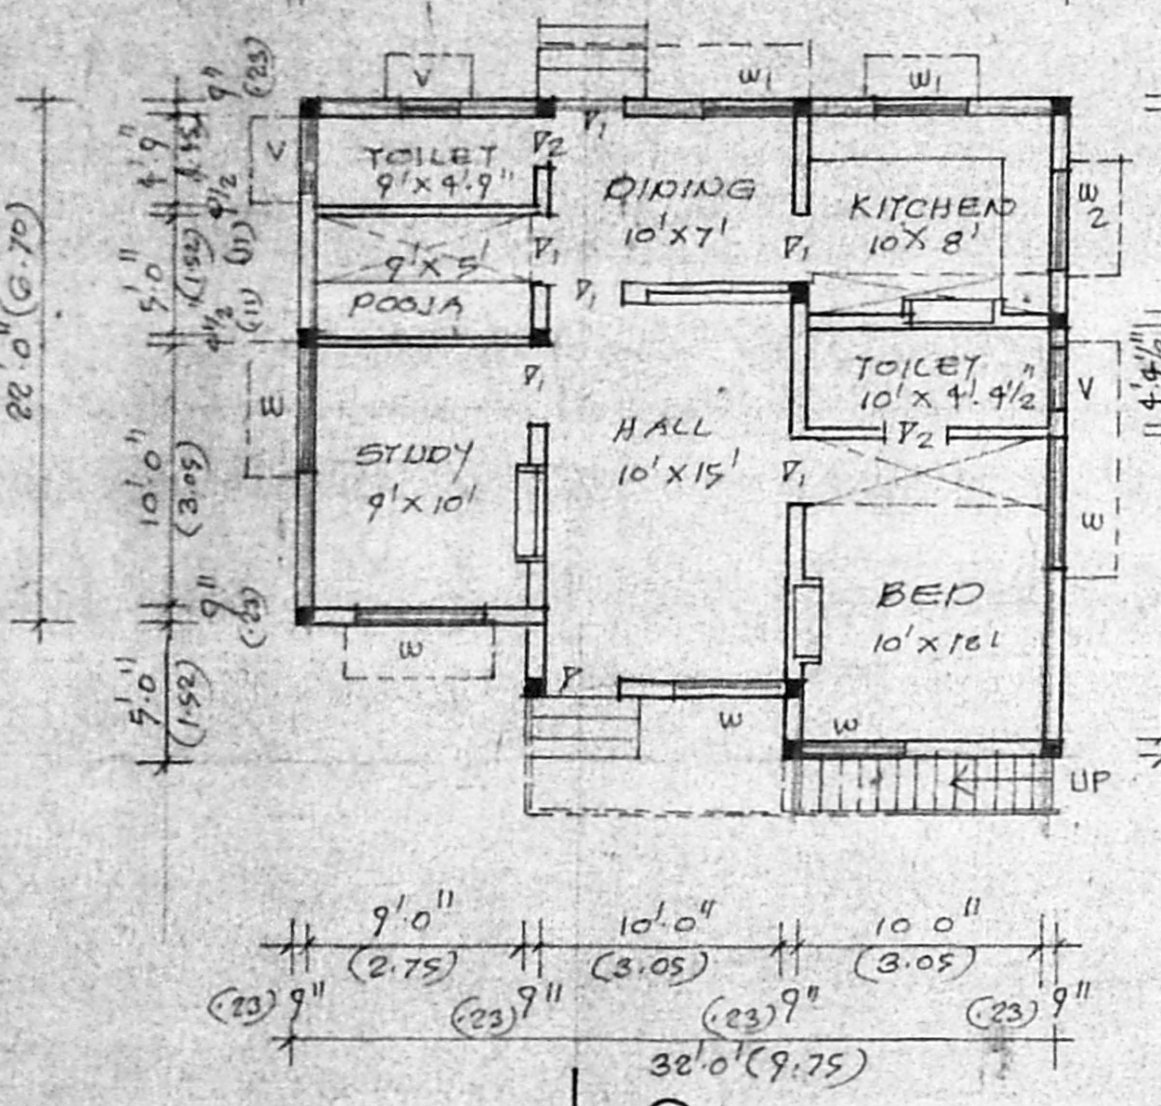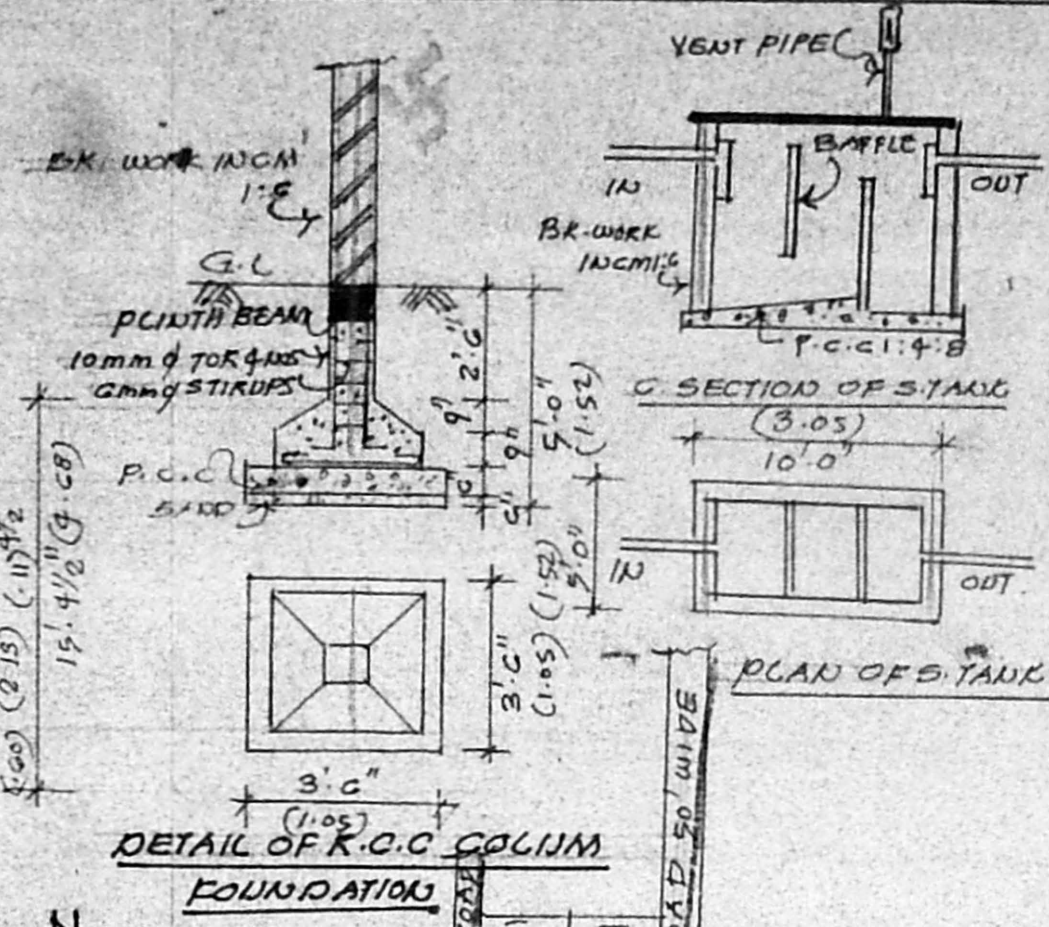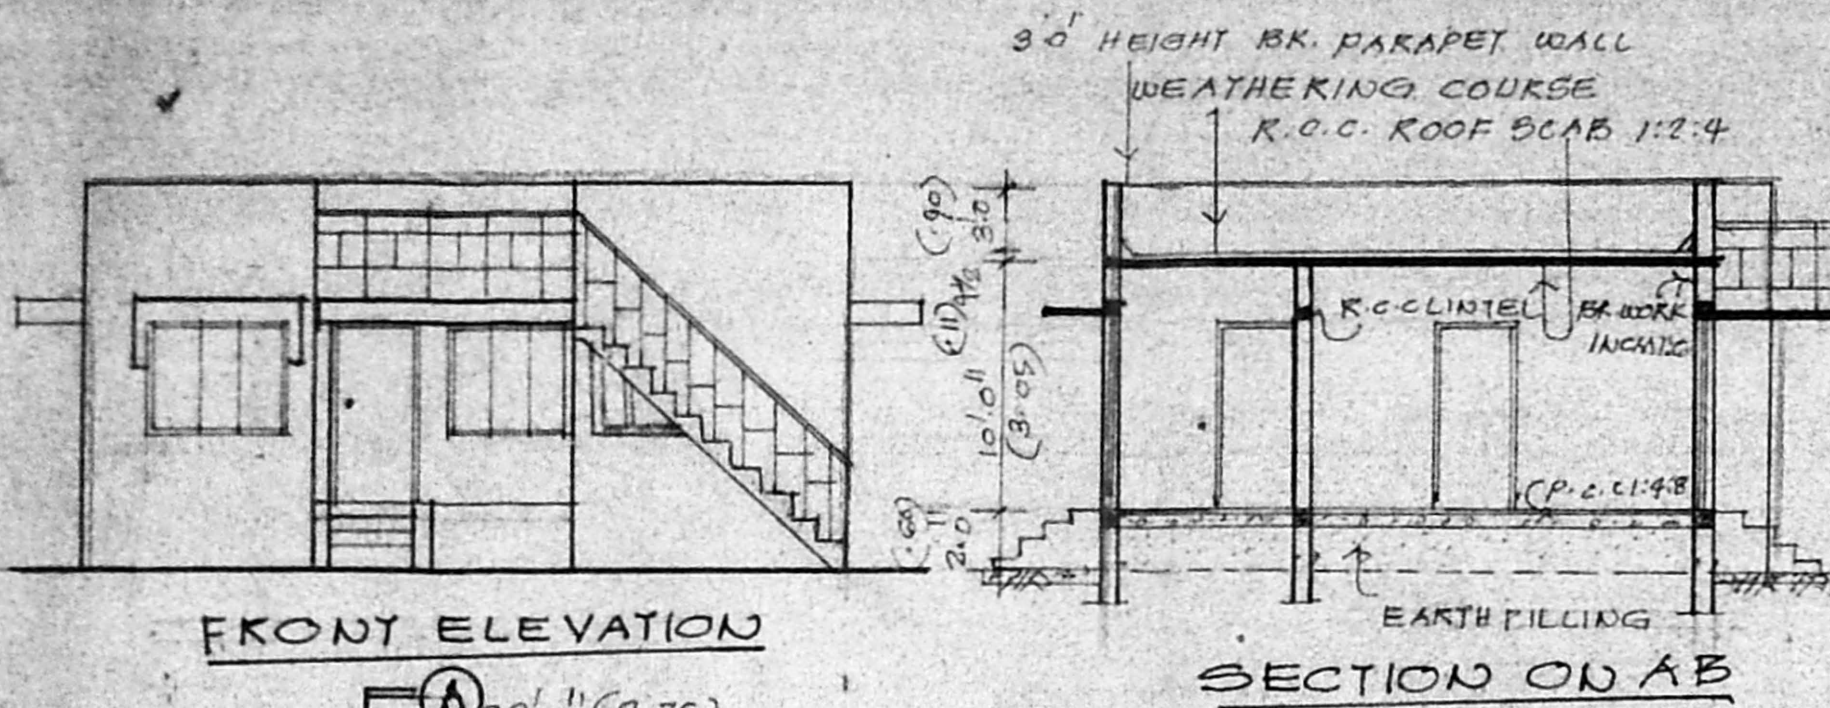

APPROVED
 SUBJECT TO THE CONDITIONS IN THIS OFFICE LETTER.
 No. A2/1624/97 Date 7.7.97
 FOR MEMBER SECRETARY
 METROPOLITAN DEVELOPMENT AUTHORITY
 VA 45-600,008.

Plot No 20
 SITE PLAN
 SCALE: 1:300

