
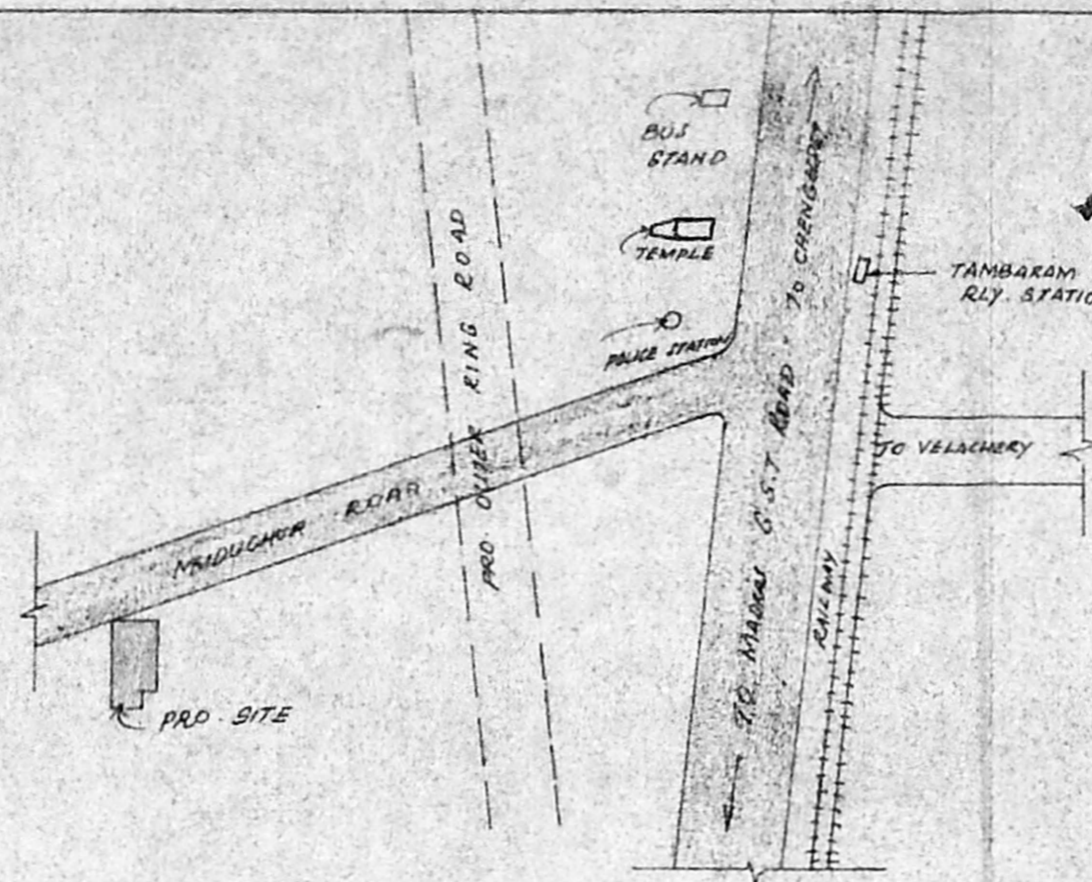


REVISED PLAN SHOWING THE PROPOSED CONSTRUCTION OF FIRST FLOOR BUILDING AT MUDUCHUR VILLAGE, SURVEY NO. 393/58. SAIDAPET TALUK, CHENGAI M.G.R. DISTRICT.

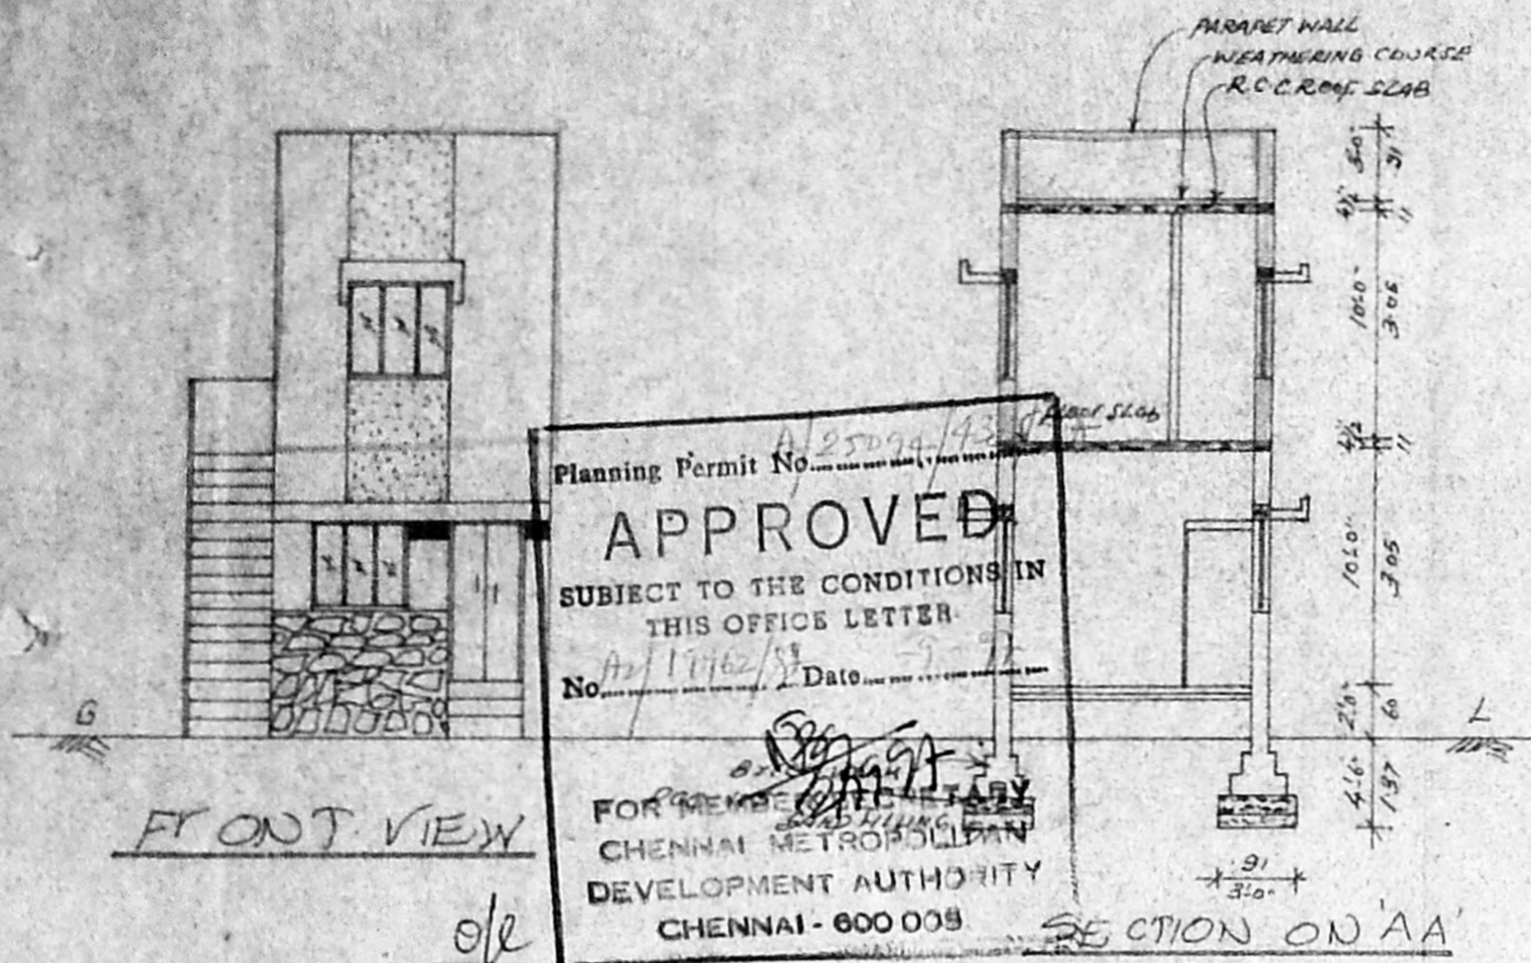


KEY PLAN SCALE: 1:250

EXTENT IN	SQ. FEET	SQ. MTS
PLOT AREA	1260.00	117.20
EX. G. FLOOR AREA	452.00	42.08
PRO. F. FLOOR AREA	452.00	42.08

COLOUR INDEX


PLOT	
PROPOSALS	
EXISTING ROAD	

PLOT COVERAGE	36%
F.S. I	71

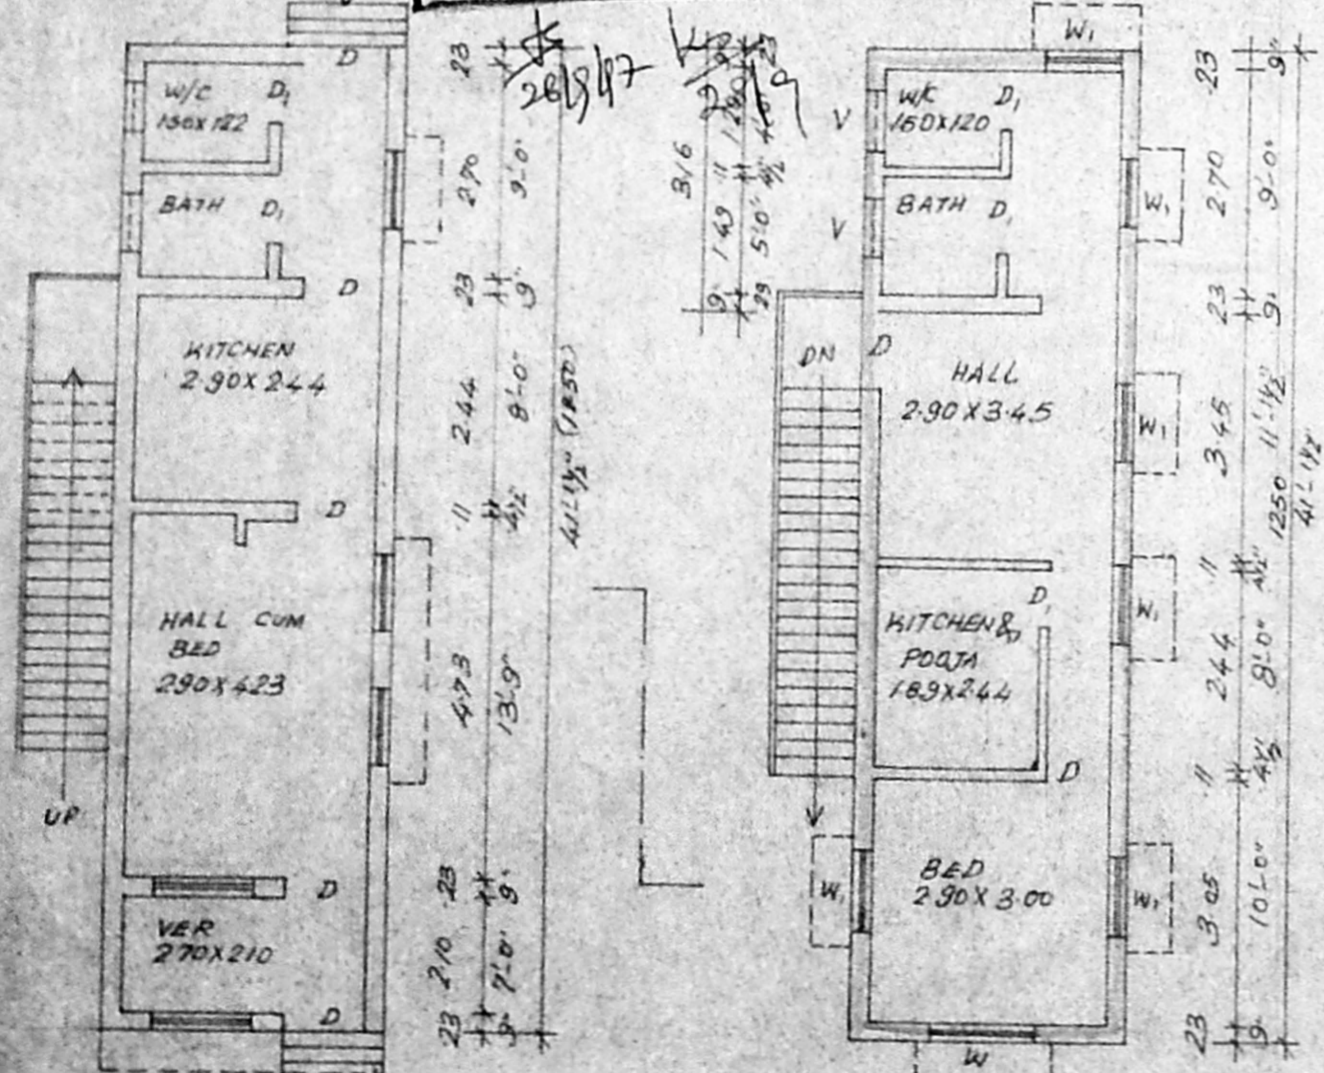

PLAN OF GROUND FLOOR

PLAN OF FIRST FLOOR

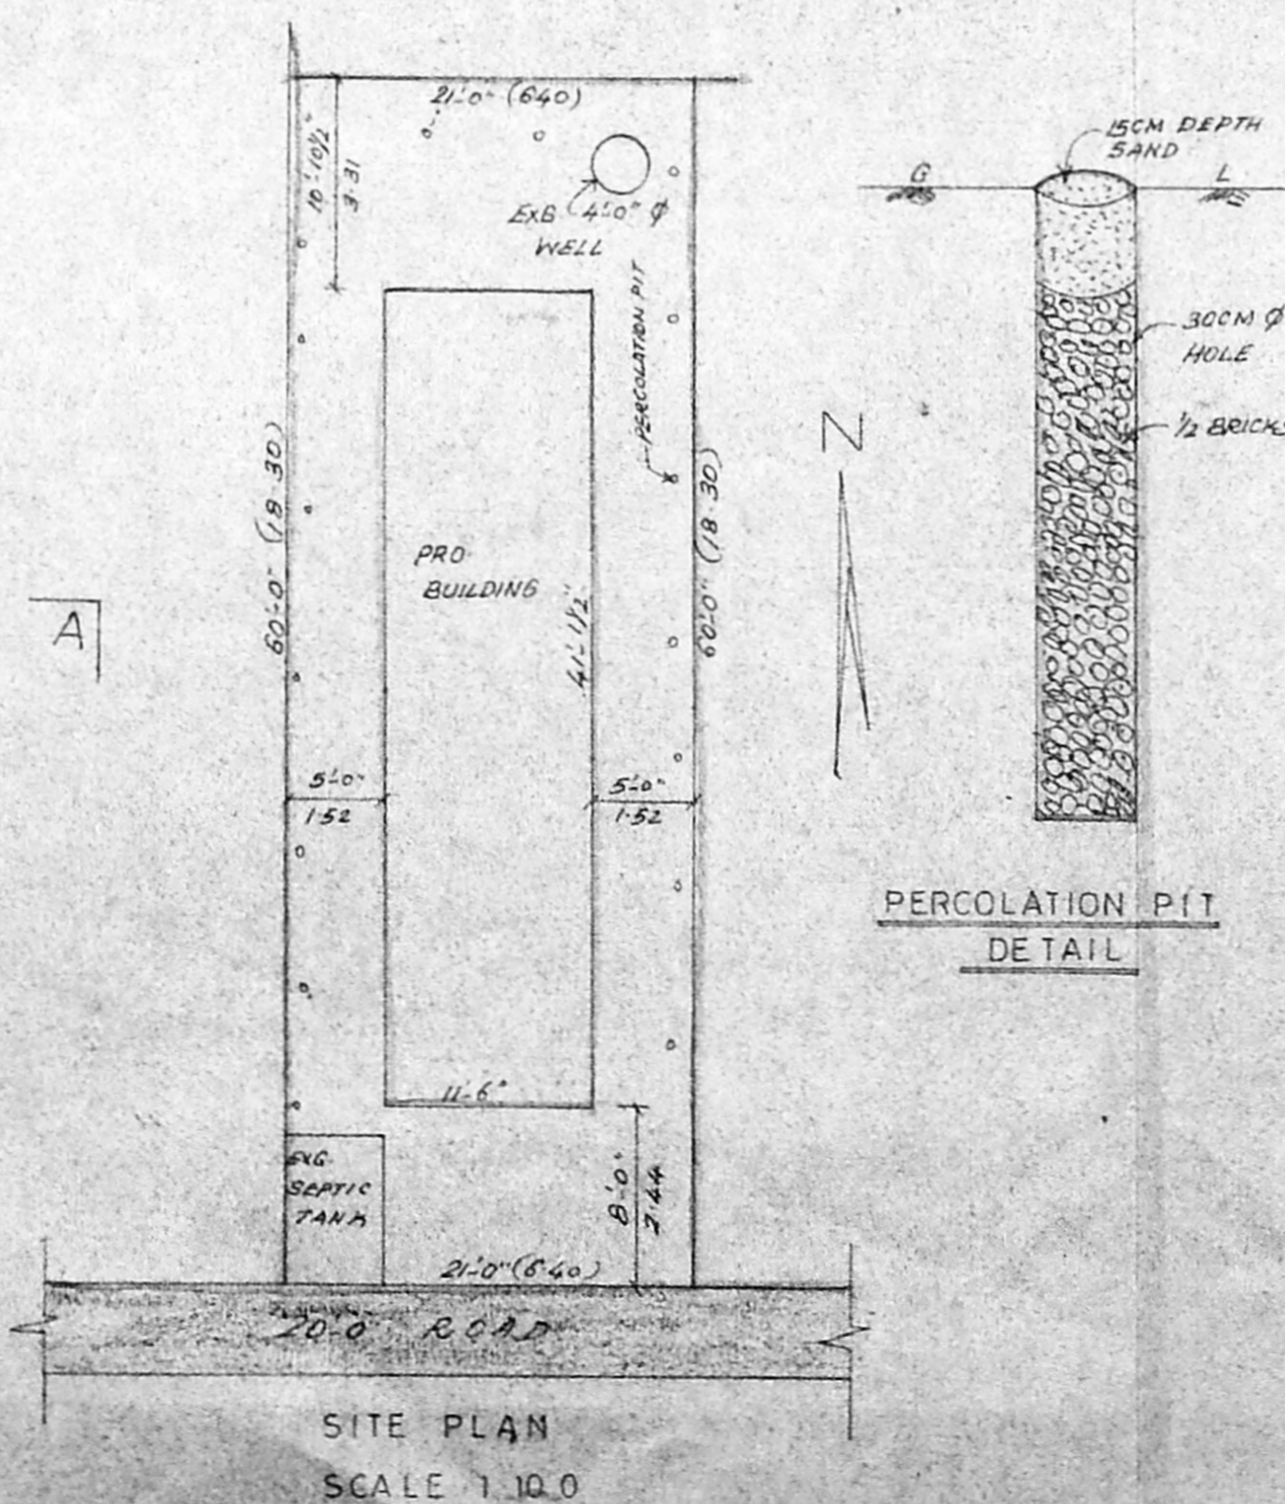

SITE PLAN SCALE 1:100

S. NO.	ITEMS	FEET	MTS
D	DOOR	3'-0" X 6'-6"	91 X 1.98
D ₁	DOOR	2'-0" X 6'-6"	60 X 1.98
W	WINDOW	4'-6" X 4'-0"	137 X 1.22
W ₁	WINDOW	3'-0" X 4'-0"	91 X 1.22
V	VENTILATOR	3'-0" X 2'-0"	91 X .60

OWNER

P. Sathiyamurthy
 P. Sathiyamurthy,
 LICENSED SURVEYOR,
 Alandur Municipality,
 No. 334, Medavakkam Main Road
 (Near Indian Bank)
 Madipakkam, Madras-91.
 LICENCED SURVEYOR