




ELEVATION.

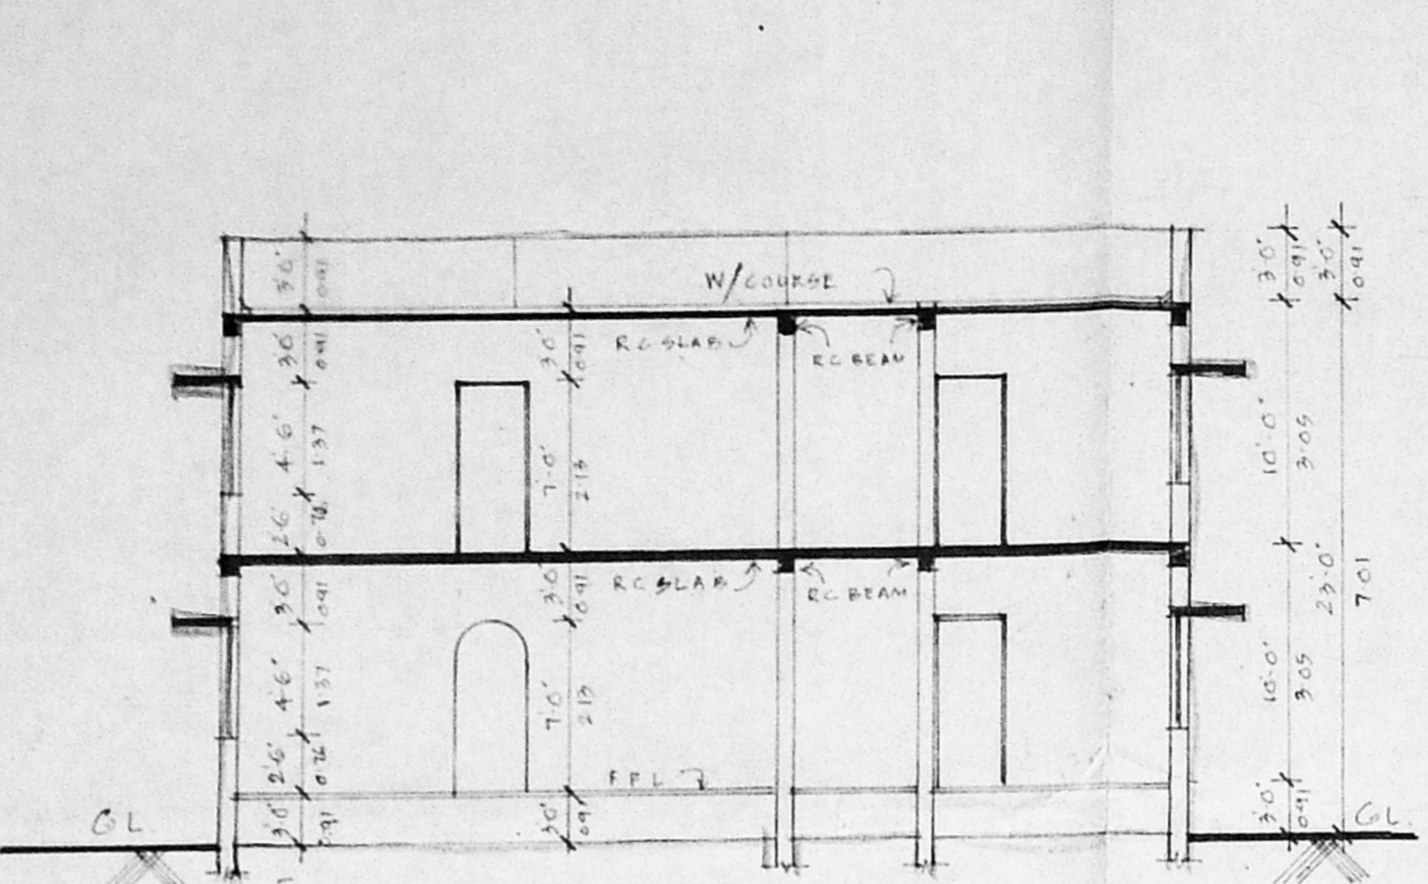


SECTION A-A

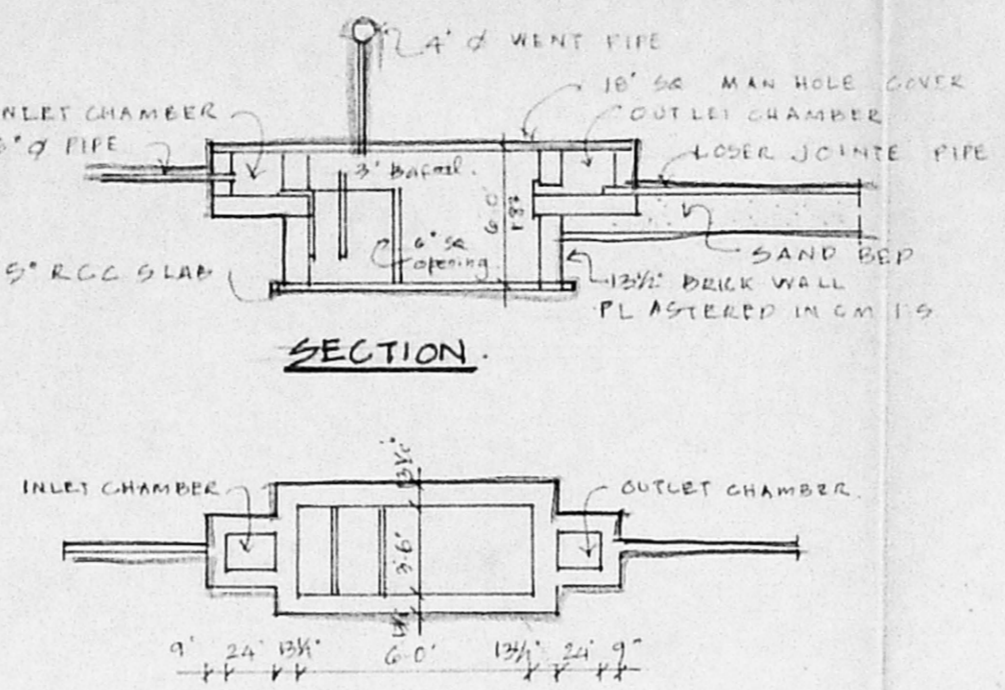

PLAN OF SEPTIC TANK.

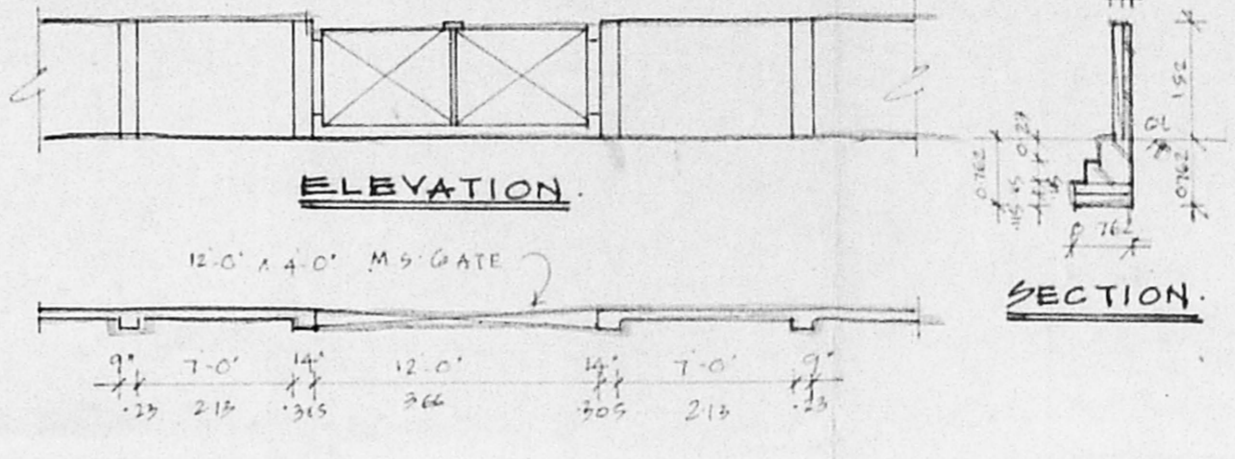

PLAN OF COMPOUND WALL & GATE.

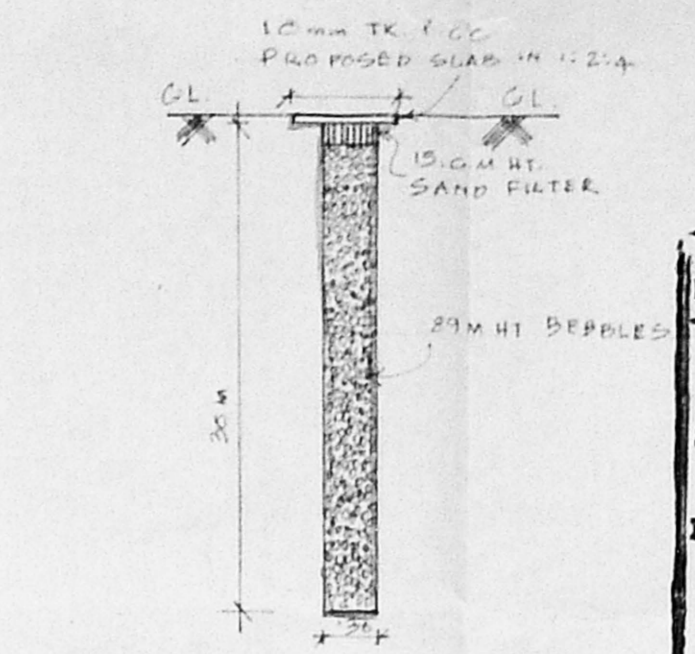

DETAIL OF PERCOLATION PIT.

A/24136/76/97
 Planning Permit No.
APPROVED
 SUBJECT TO THE CONDITIONS IN
 THIS OFFICE LETTER.
 A2/3587/91 Date 20.2.97
 o/c S. S. S.
 FOR MEMBER SECRETARY
 MADRAS METROPOLITAN
 DEVELOPMENT AUTHORITY
 MADRAS - 600 008.

JOINERY DETAIL:

No	Width	Height	Description
M0	6'0"	7'0"	Main Door
D	3'0"	7'0"	Door
D1	3'0"	7'0"	Door
D2	2'0"	7'0"	Door
W	5'0"	4'0"	Window
W1	4'0"	4'0"	Window
W2	4'0"	3'0"	Window
V	2'0"	2'0"	Ventilator

- SPECIFICATION:**
1. P.C.C. in c/c 1:4:8
 2. R.C.C. in 1:2:4
 3. 230mm Brick work in c.m. 1:5.
 4. 45mm Brick nosing in c.m. 1:4
 5. Plastering the ceiling in c.m. 1:3.
 6. Plastering the walls in c.m. 1:4.
 7. Weathering course in brick jelly line concrete with a course of flat tiles.
 8. The C.H.T. is Hermetically sealed.
 9. The U.S. Sump is Hermetically sealed.
 10. All W.C.s in ground floor raised by 0.01 from F.F.L.

AREA STATEMENT:

Plot Area	5000 S.A.M.
Proposed Construction:	
Ground Floor	2582.0 239.96
First Floor	2873.0 267.60
Total Builtup Area	5455.0 506.96
F.S.I. Applied for	1.05
Plot Coverage	55.25%


- LEGEND:**
- Proposed Construction
 - Roads
 - Boundary line
 - Sewer line
 - Water line

OWNER:
 Suresh
 K. S.


SCALE: 1" = 8'0" DATE: 29.07.96

JOB TITLE:
 Proposed Residences at Plot No. 41, IIT colony, Narayanapuram vill., Pallikarai Panchayat, Madras bearing S.No. 556, 558, 572, 573, 581 to 585, 609 & 624. Sanctioned layout No. LPH/DTF No. 38/66 for Mr. Sushakar & others.


LICENSED SURVEYOR:
 I. G. KRISHNAMURTHY RAO
 CIVIL ENGINEER
 CLASS I LICENSED SURVEYOR NO. 370
 CORPORATION OF MADRAS
 C-10, SAATH AVENUE
 742, LAKE VIEW ROAD, MADRAS-600039

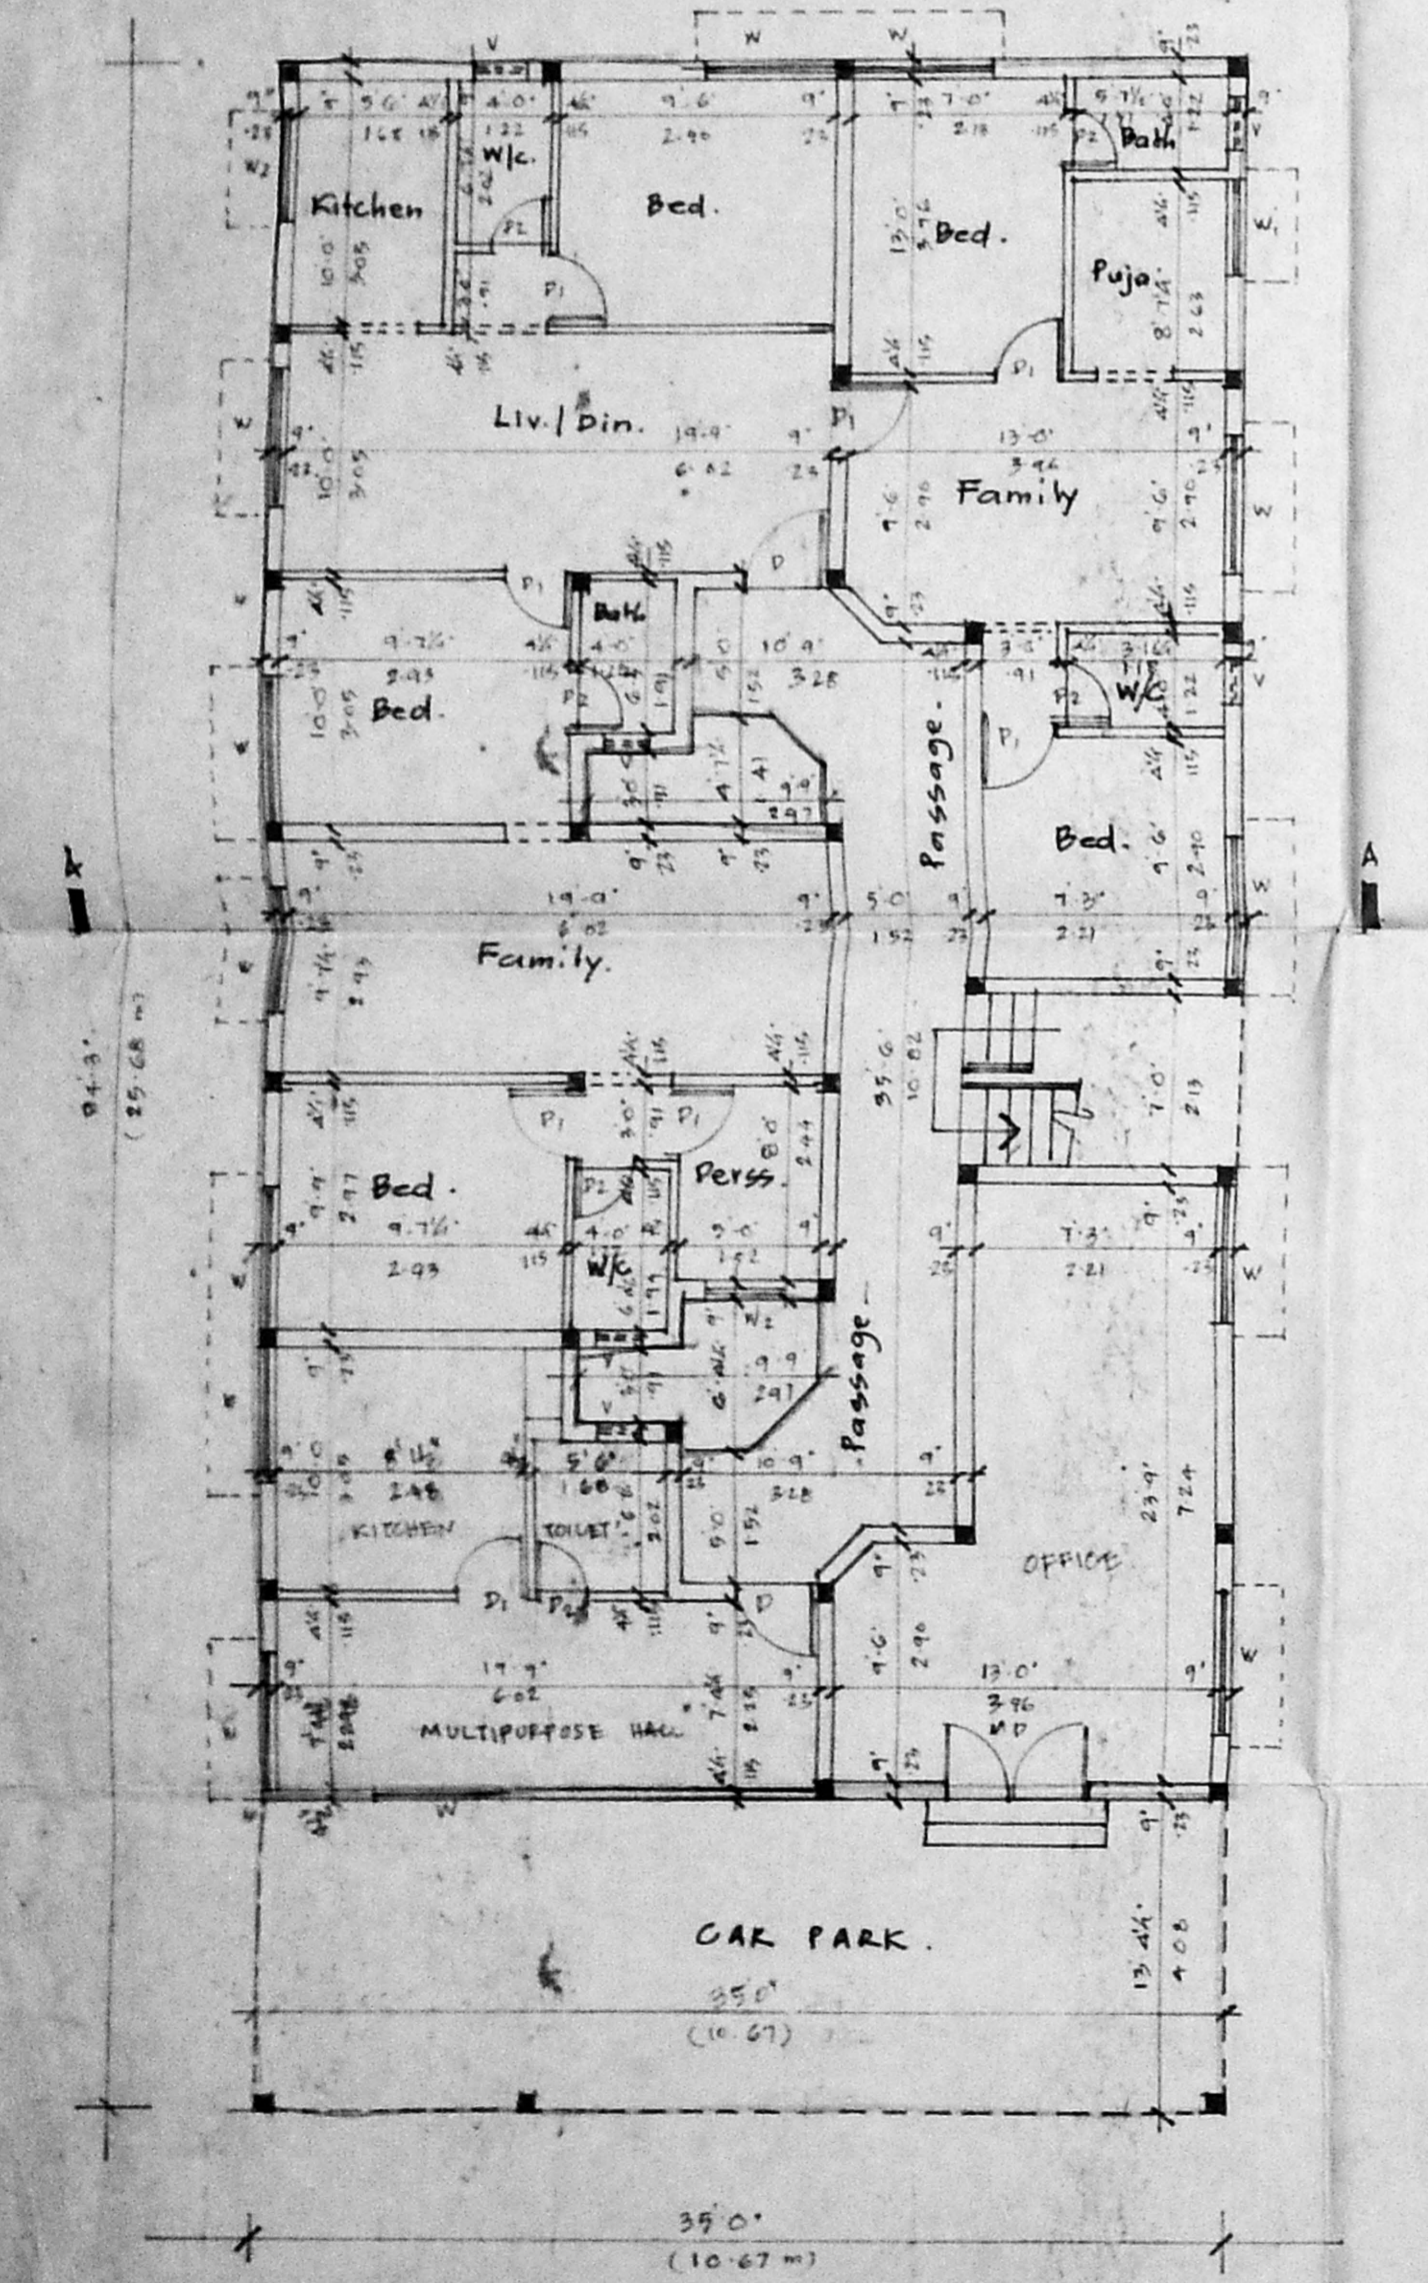


GROUND FLOOR PLAN.

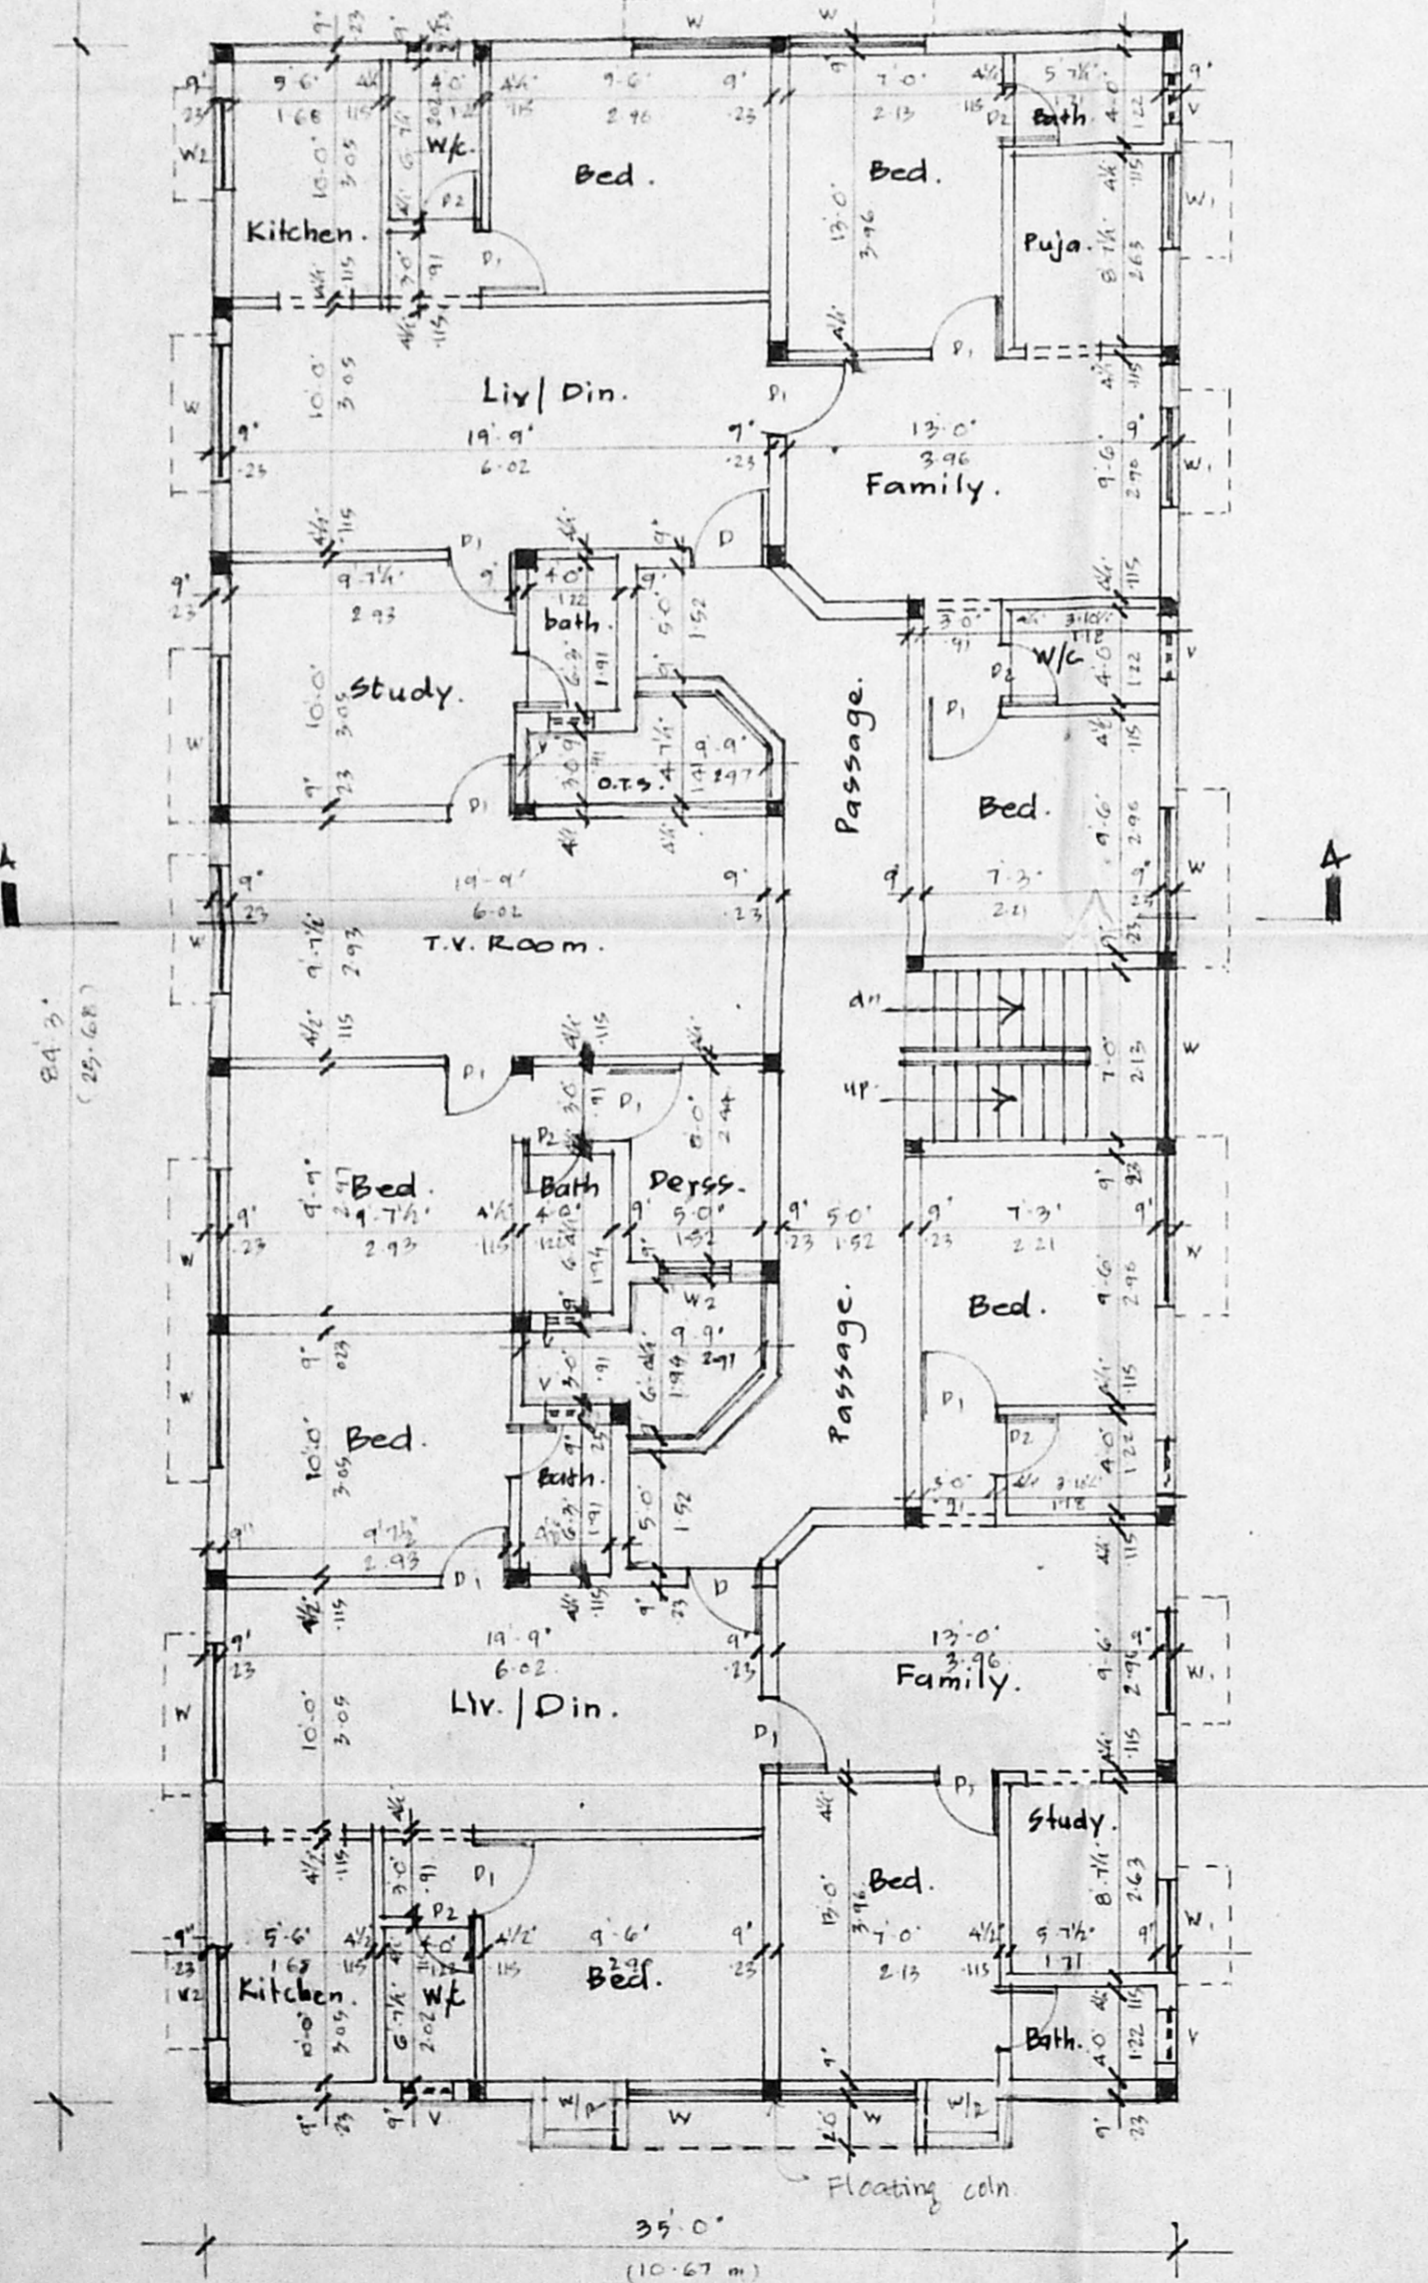


FIRST FLOOR PLAN.

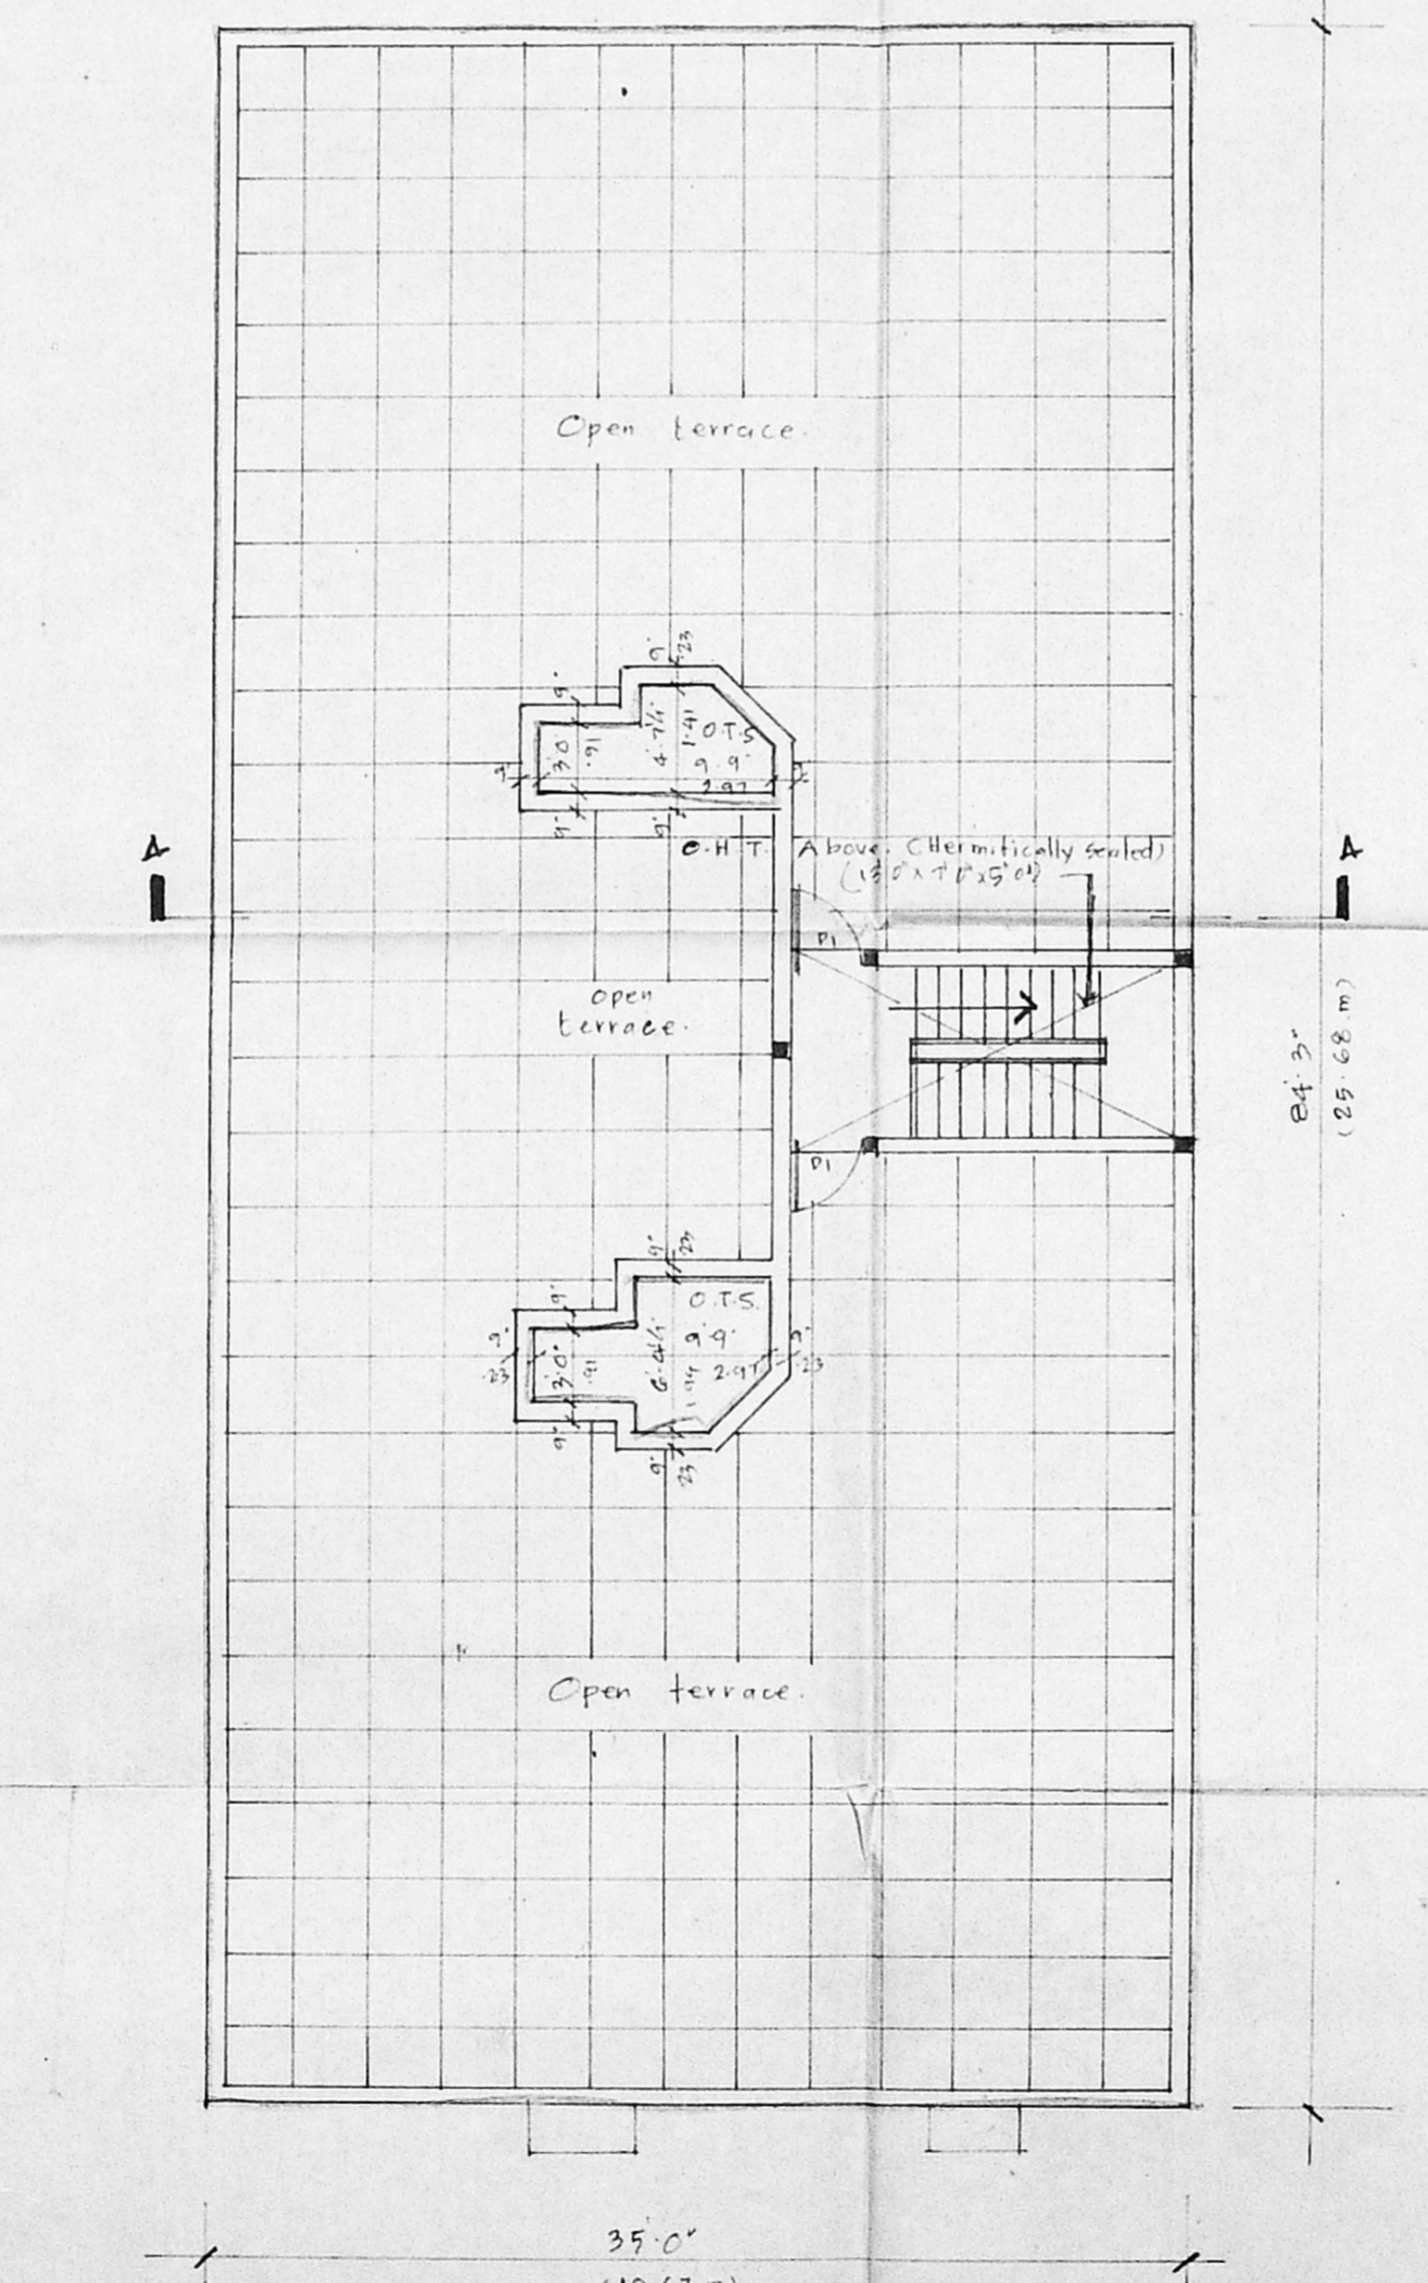


TERRACE FLOOR PLAN.

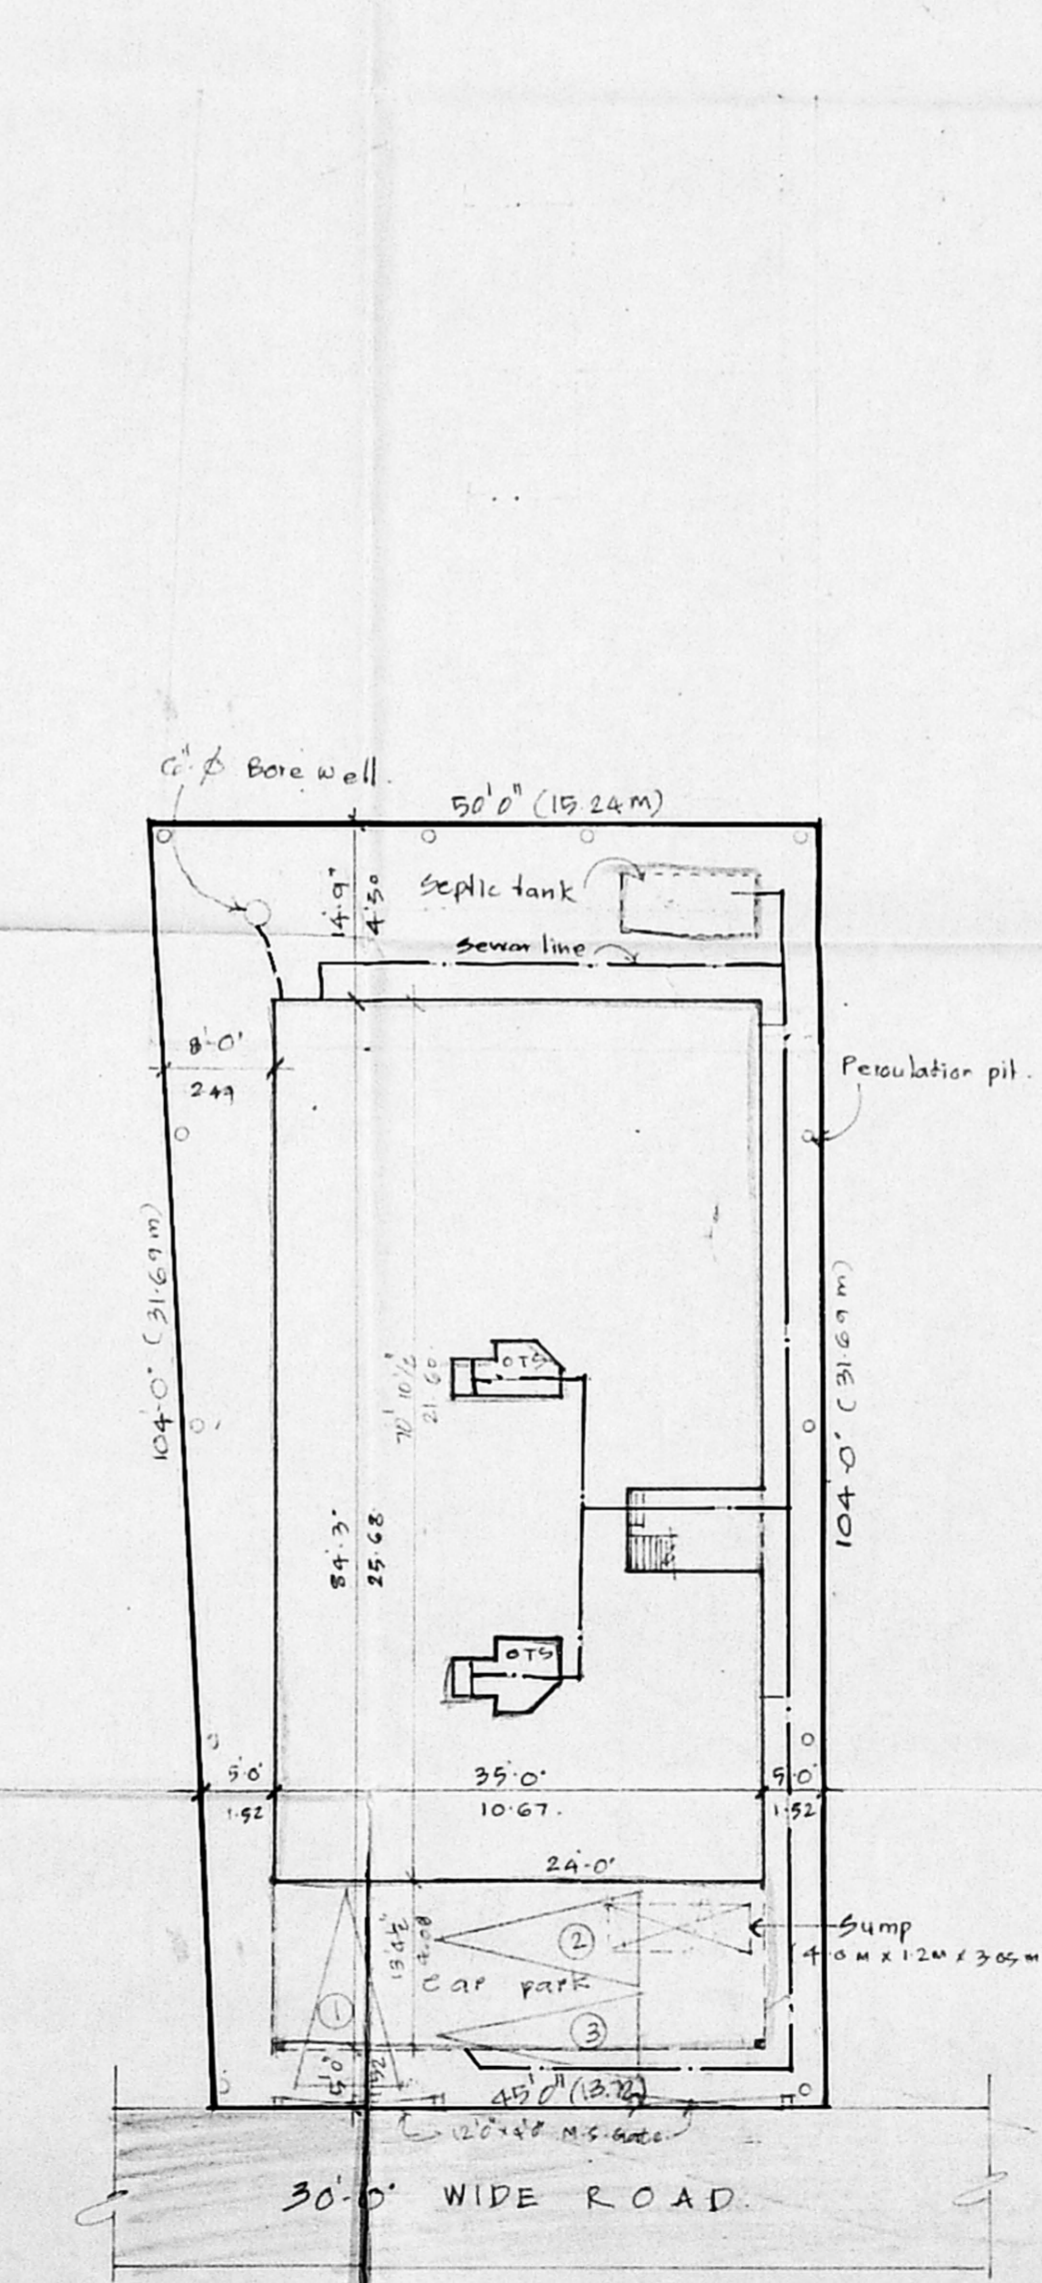

SITE PLAN.

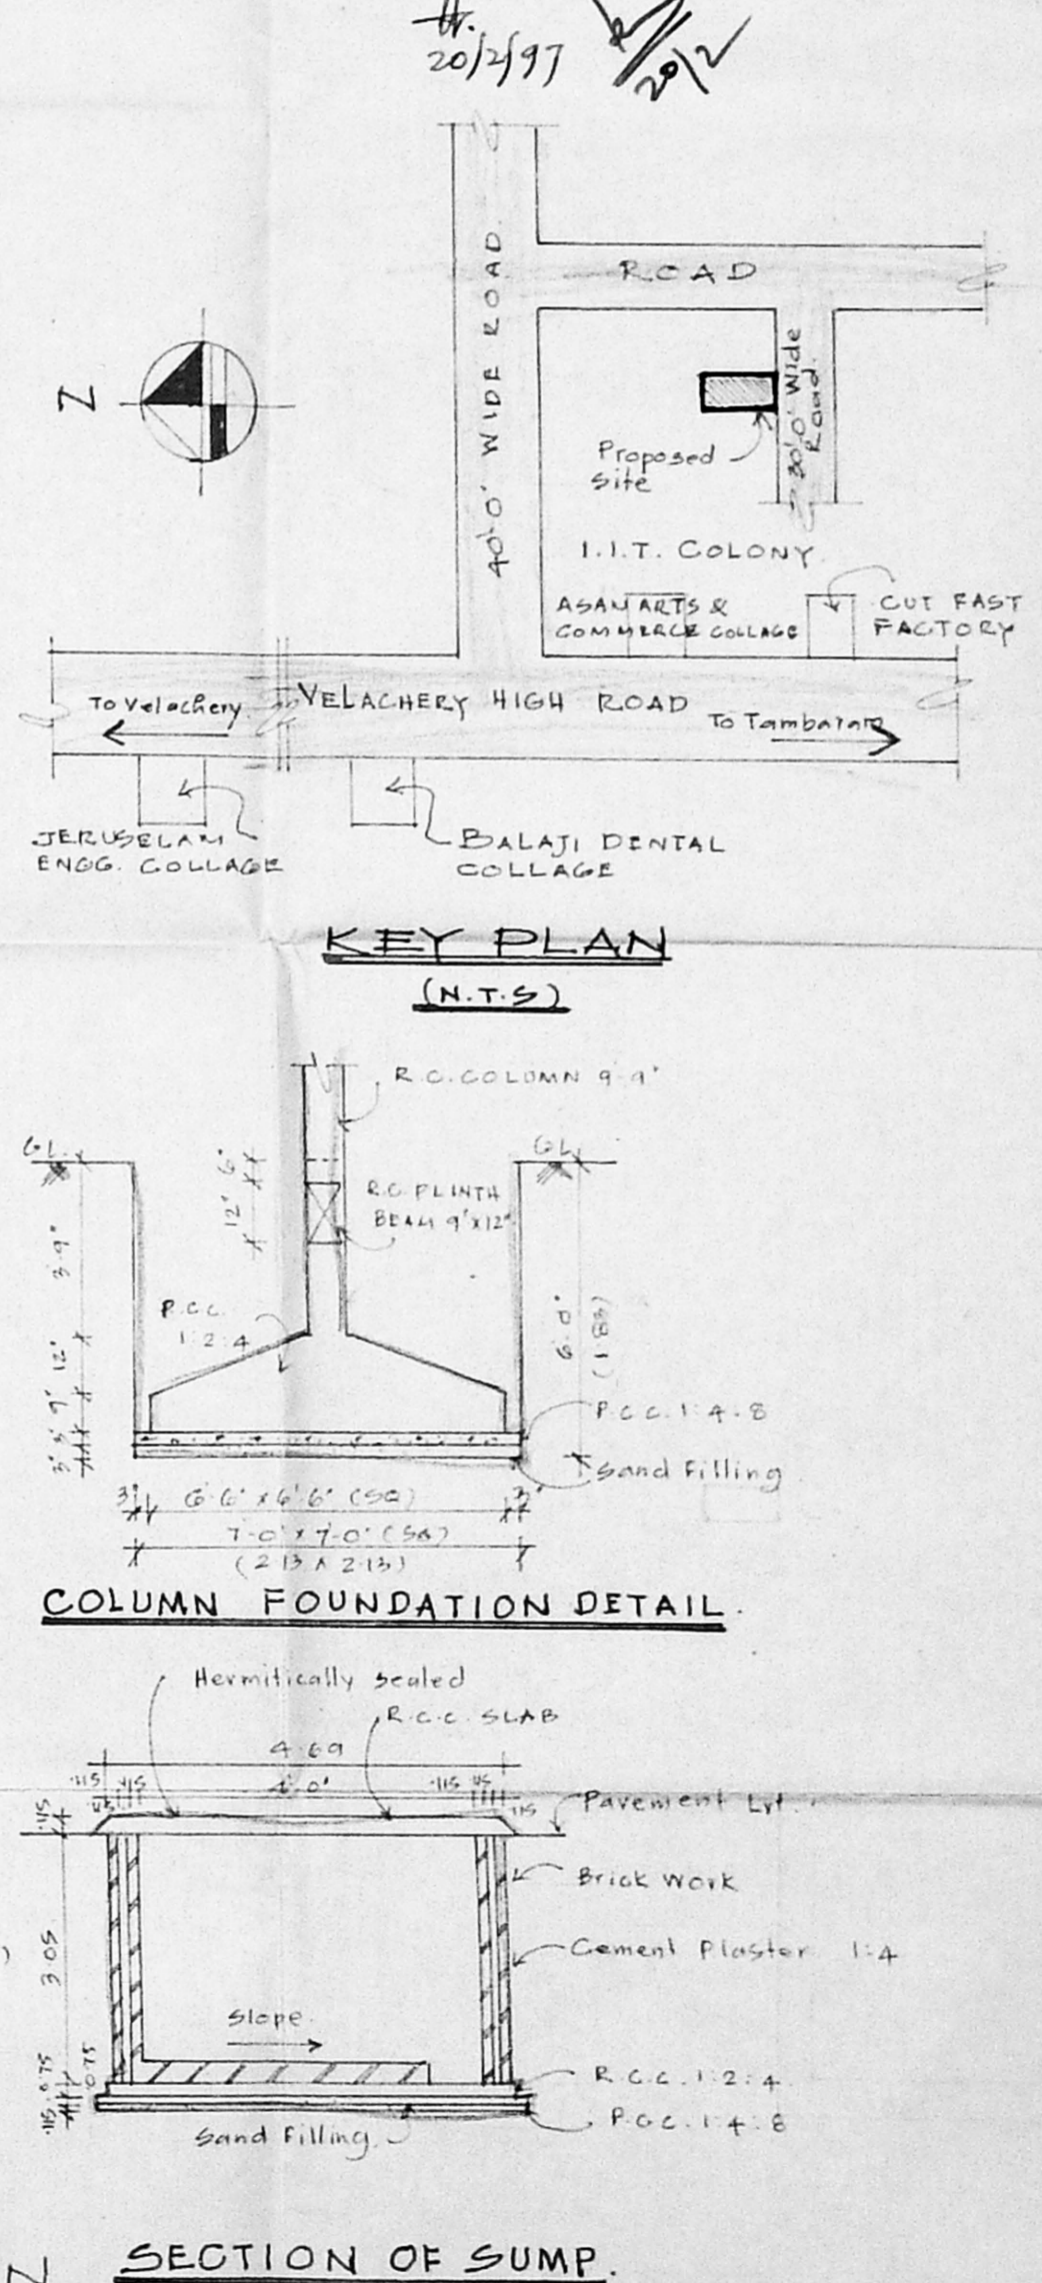

SECTION OF SUMP.

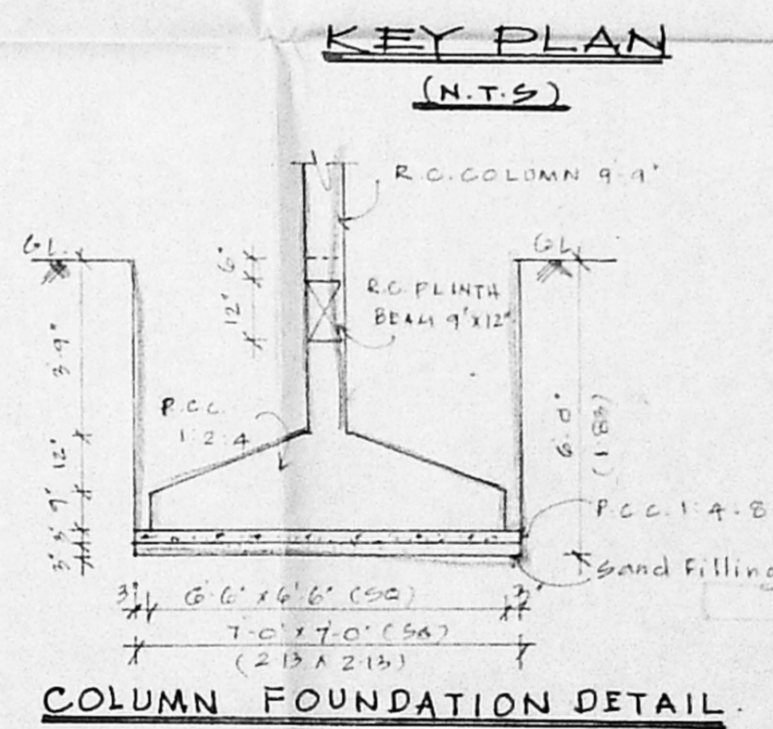

COLUMN FOUNDATION DETAIL.

KEY PLAN (N.T.S.)