




ELEVATION

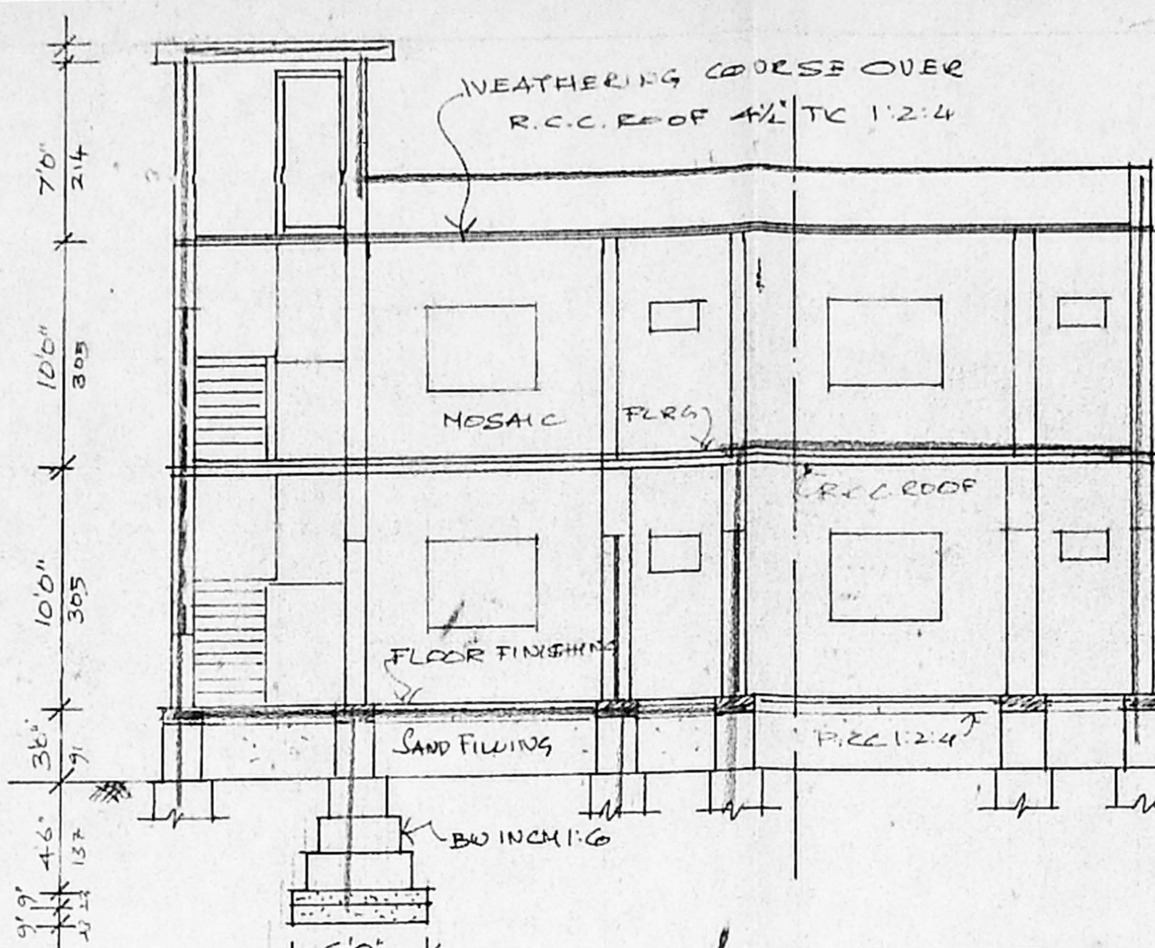


SECTION ON AB

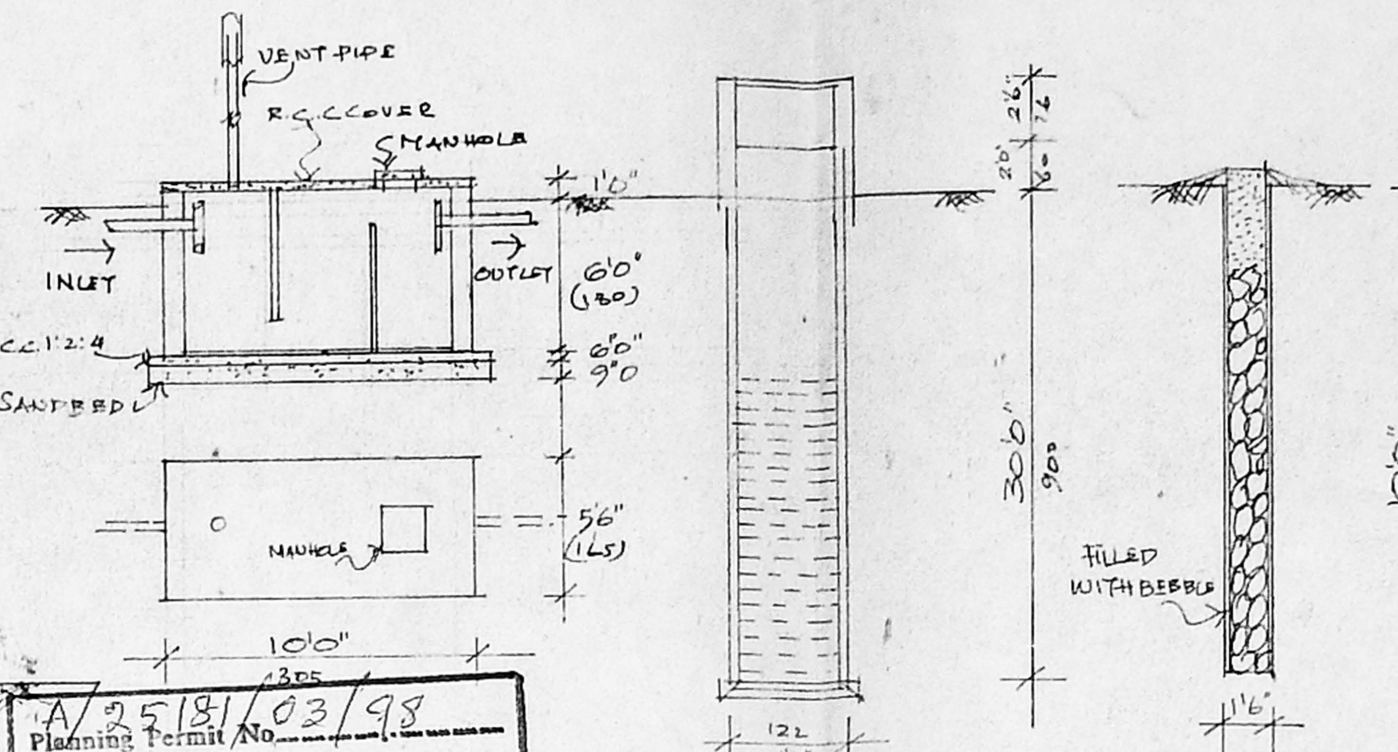

WELL DETAIL

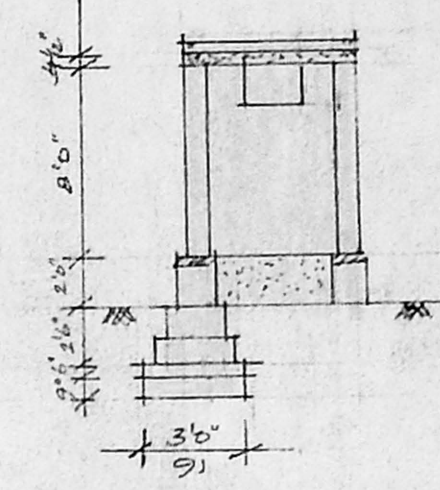


SECTIONAL ELEVATION OF TOILET TO BE DEMOLISHED SECTION XX

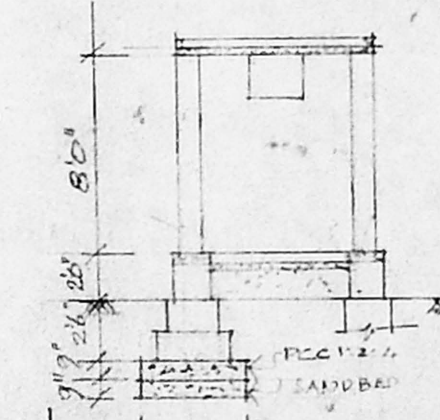

SECTION YYY DETAILS OF EXG. TOILET BLOCK

APPROVED
 SUBJECT TO THE CONDITIONS IN THIS OFFICE LETTER
 No. 2875/97 Date 21.9.98
 FOR MEMBER SECRETARY
 CHENNAI METROPOLITAN
 DEVELOPMENT AUTHORITY
 CHENNAI - 600 008.

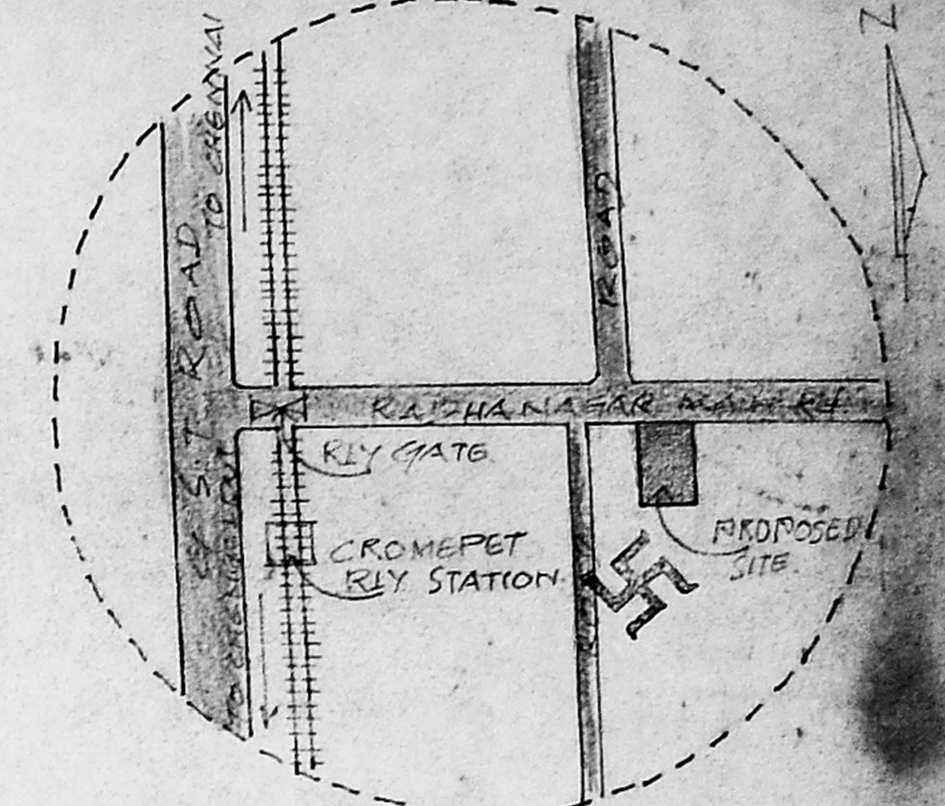

KEY PLAN NOT TO SCALE

ALTERATION AND PROPOSED ADDITION TO THE EXG. BLDG AT D.NO.182, BADHA NAGAR MAIN ROAD CHROME PET, PALLAVARAM MUNICIPALITY IN S.NO: 45/23 OF ZAMIN-PALLAVARAM VILLAGE.


SCALE 1:100 (8 1/2" = 1" INCH)

SCHEDULE OF JOINERY


D- ROOF	3'3" X 7'0" 100 X 213
P1- 33	3'0" X 7'0" 091 X 213
D2 33	2'6" X 7'0" 076 X 213
W WINDOW	4'6" X 4'6" 137 X 137
W1 33	4'0" X 4'6" 122 X 137
W2 33	3'0" X 4'6" 091 X 137
V VENTILATOR	2'0" X 1'6" 060 X 045
J B.C.C. JOLLY	TO SIZE

REFERENCE AREA STATEMENT


PROPOSED	ROAD	SITE BOUNDARY	EXISTING	DEMOLISHED	PLOT EXTENT 3848.97/3744
					G.R. AREA 1625 / 191M ²
					F.F. AREA 1825 / 142M ²
					TOTAL 3150 / 293M ²
					F.S.I. 0.82
					COVERAGE 422%

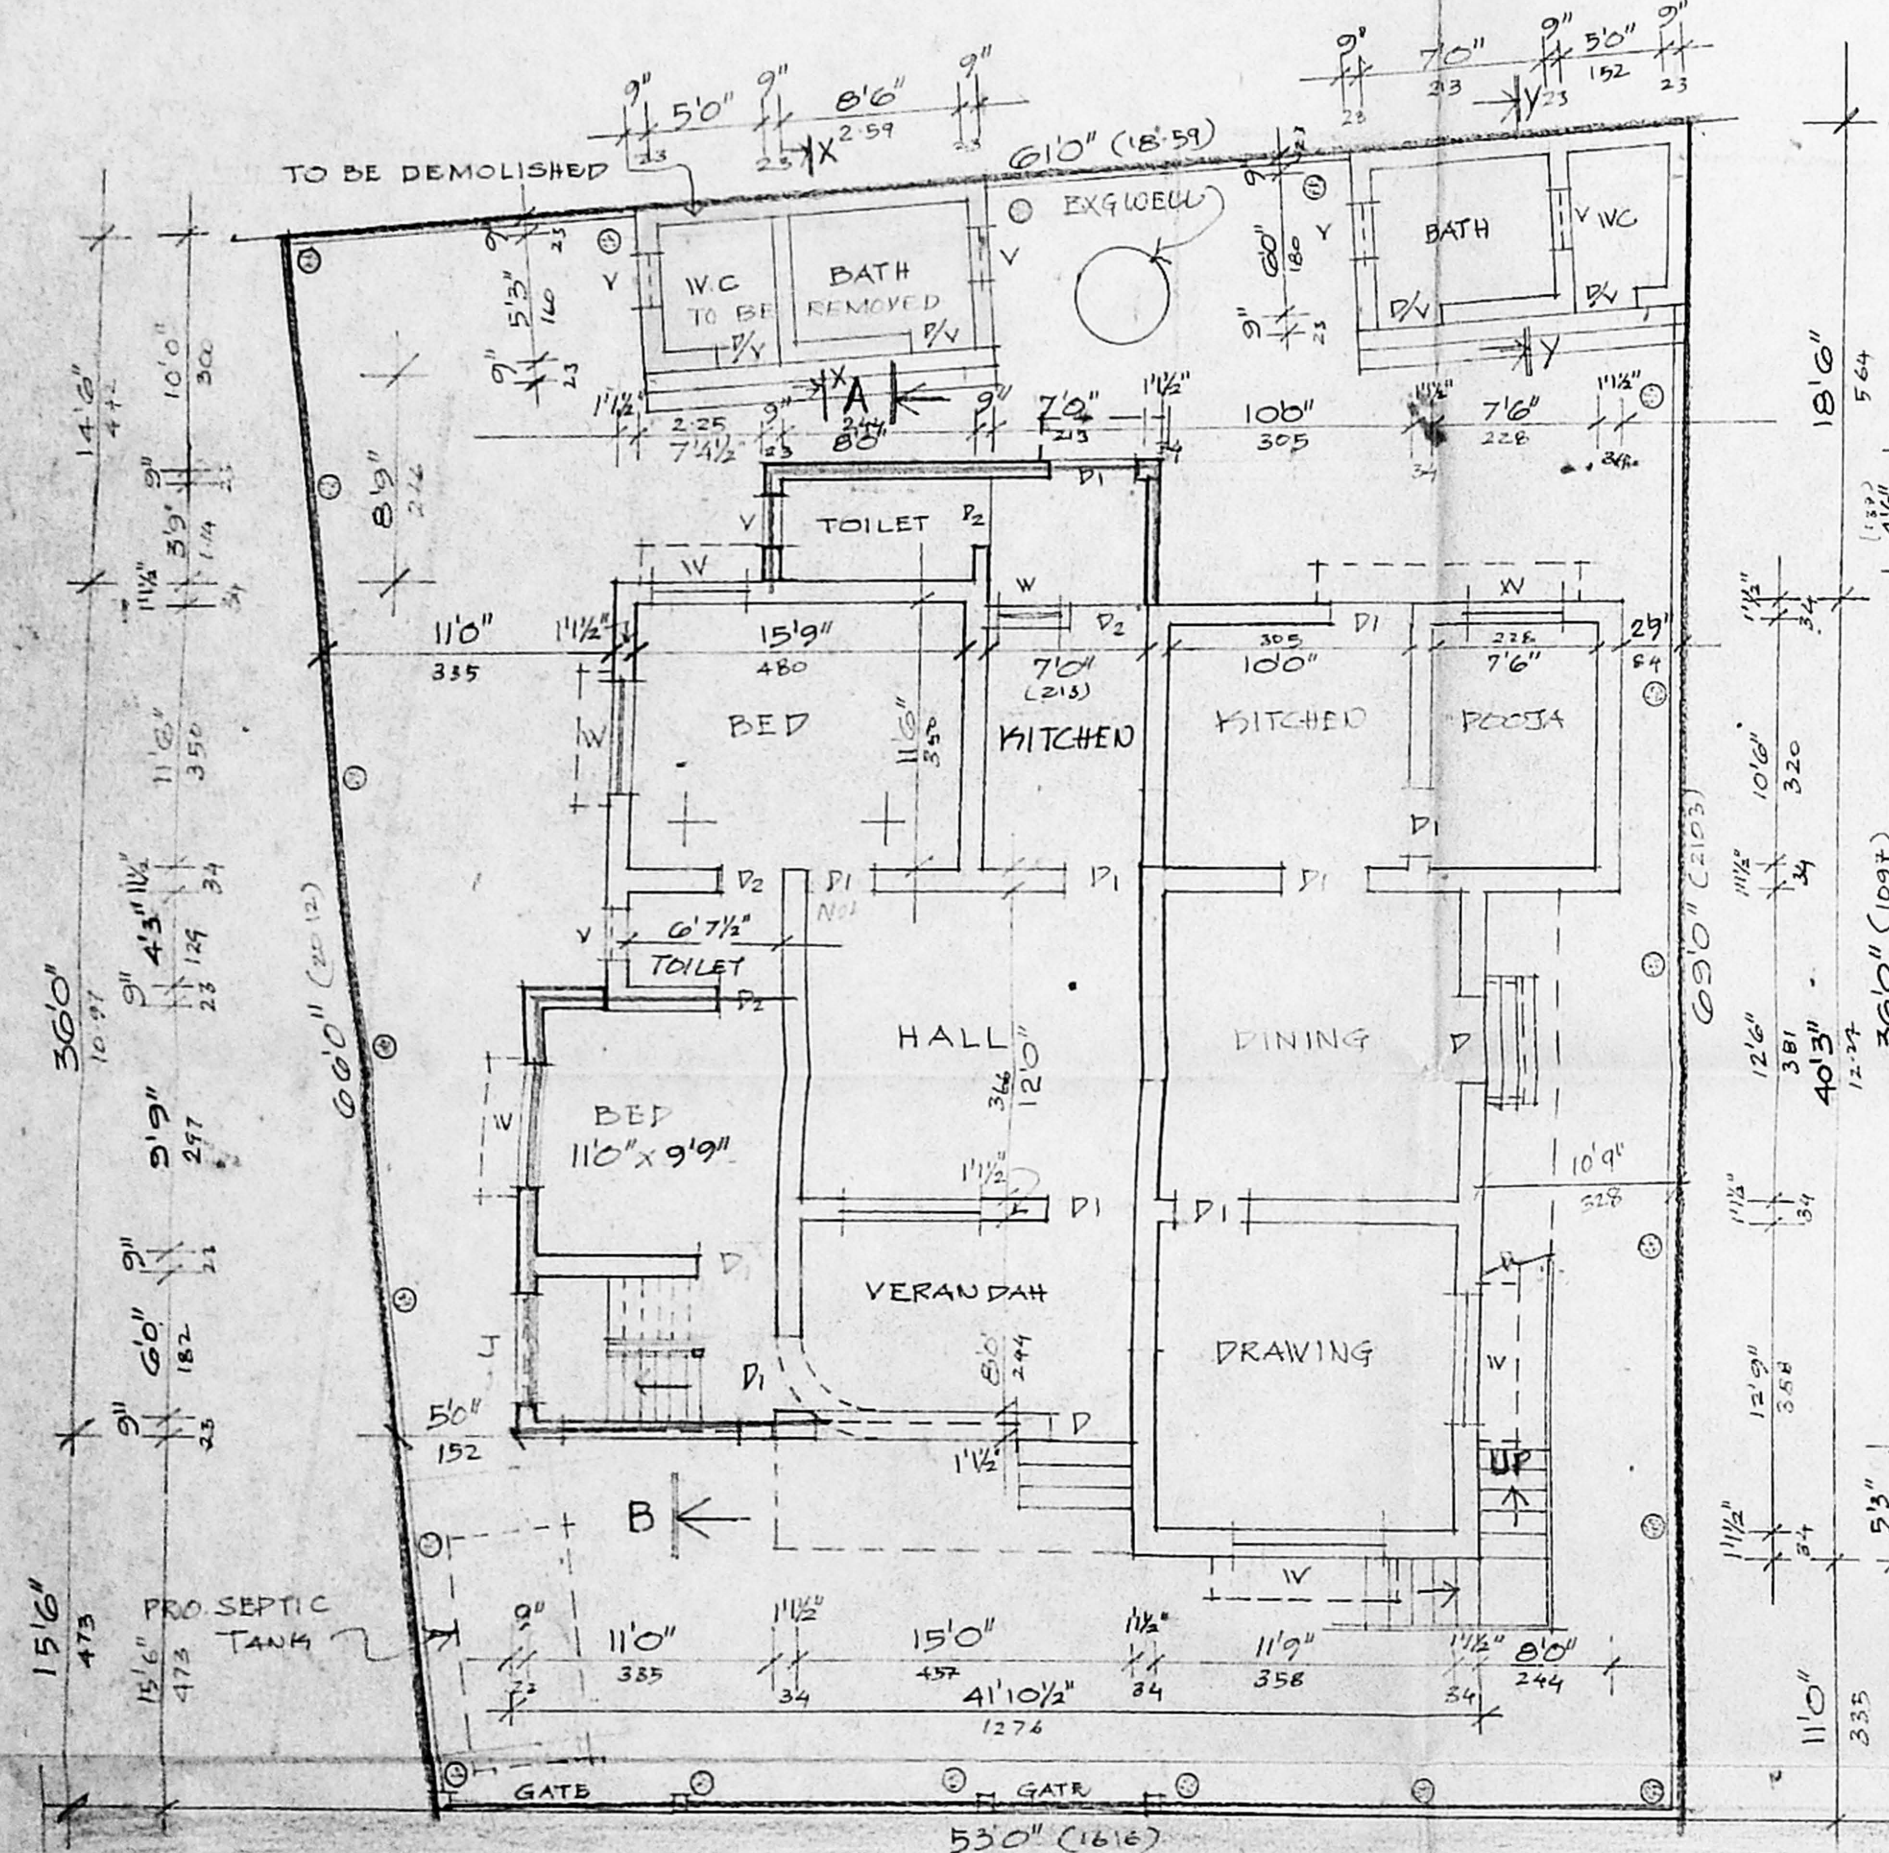


SITE CUM GROUND FLOOR PLAN

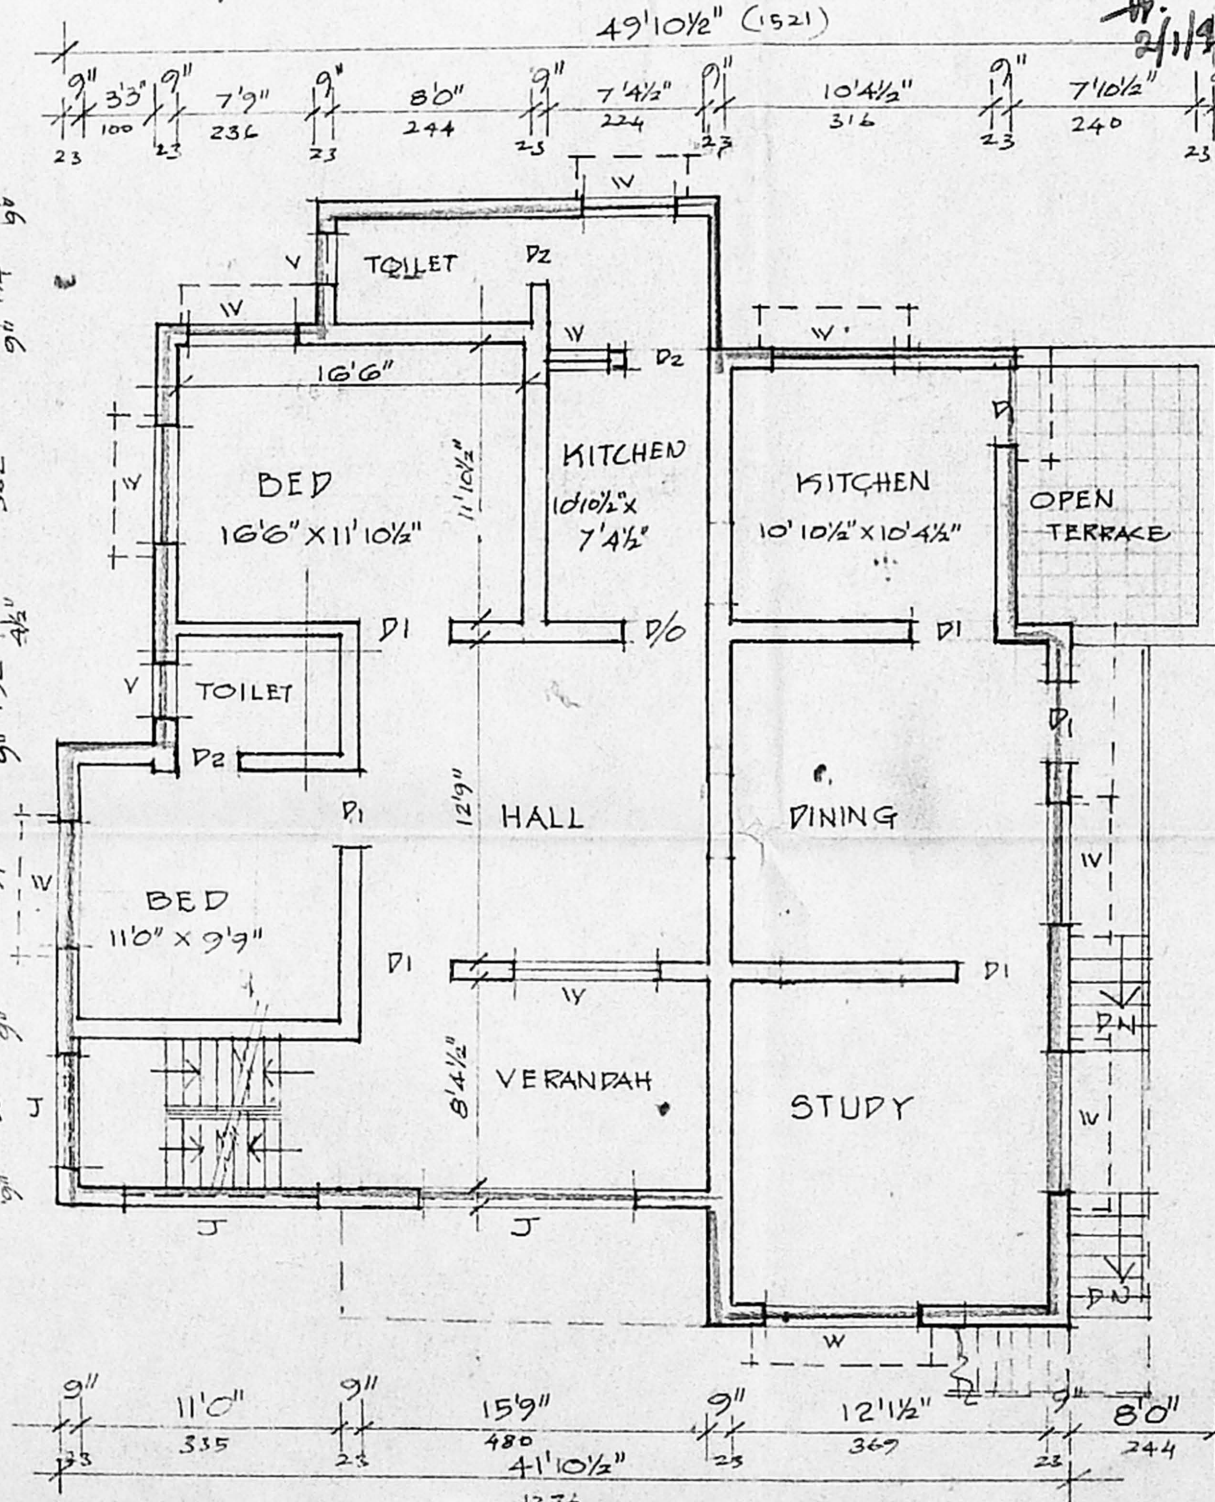

FIRST FLOOR PLAN (PRO)

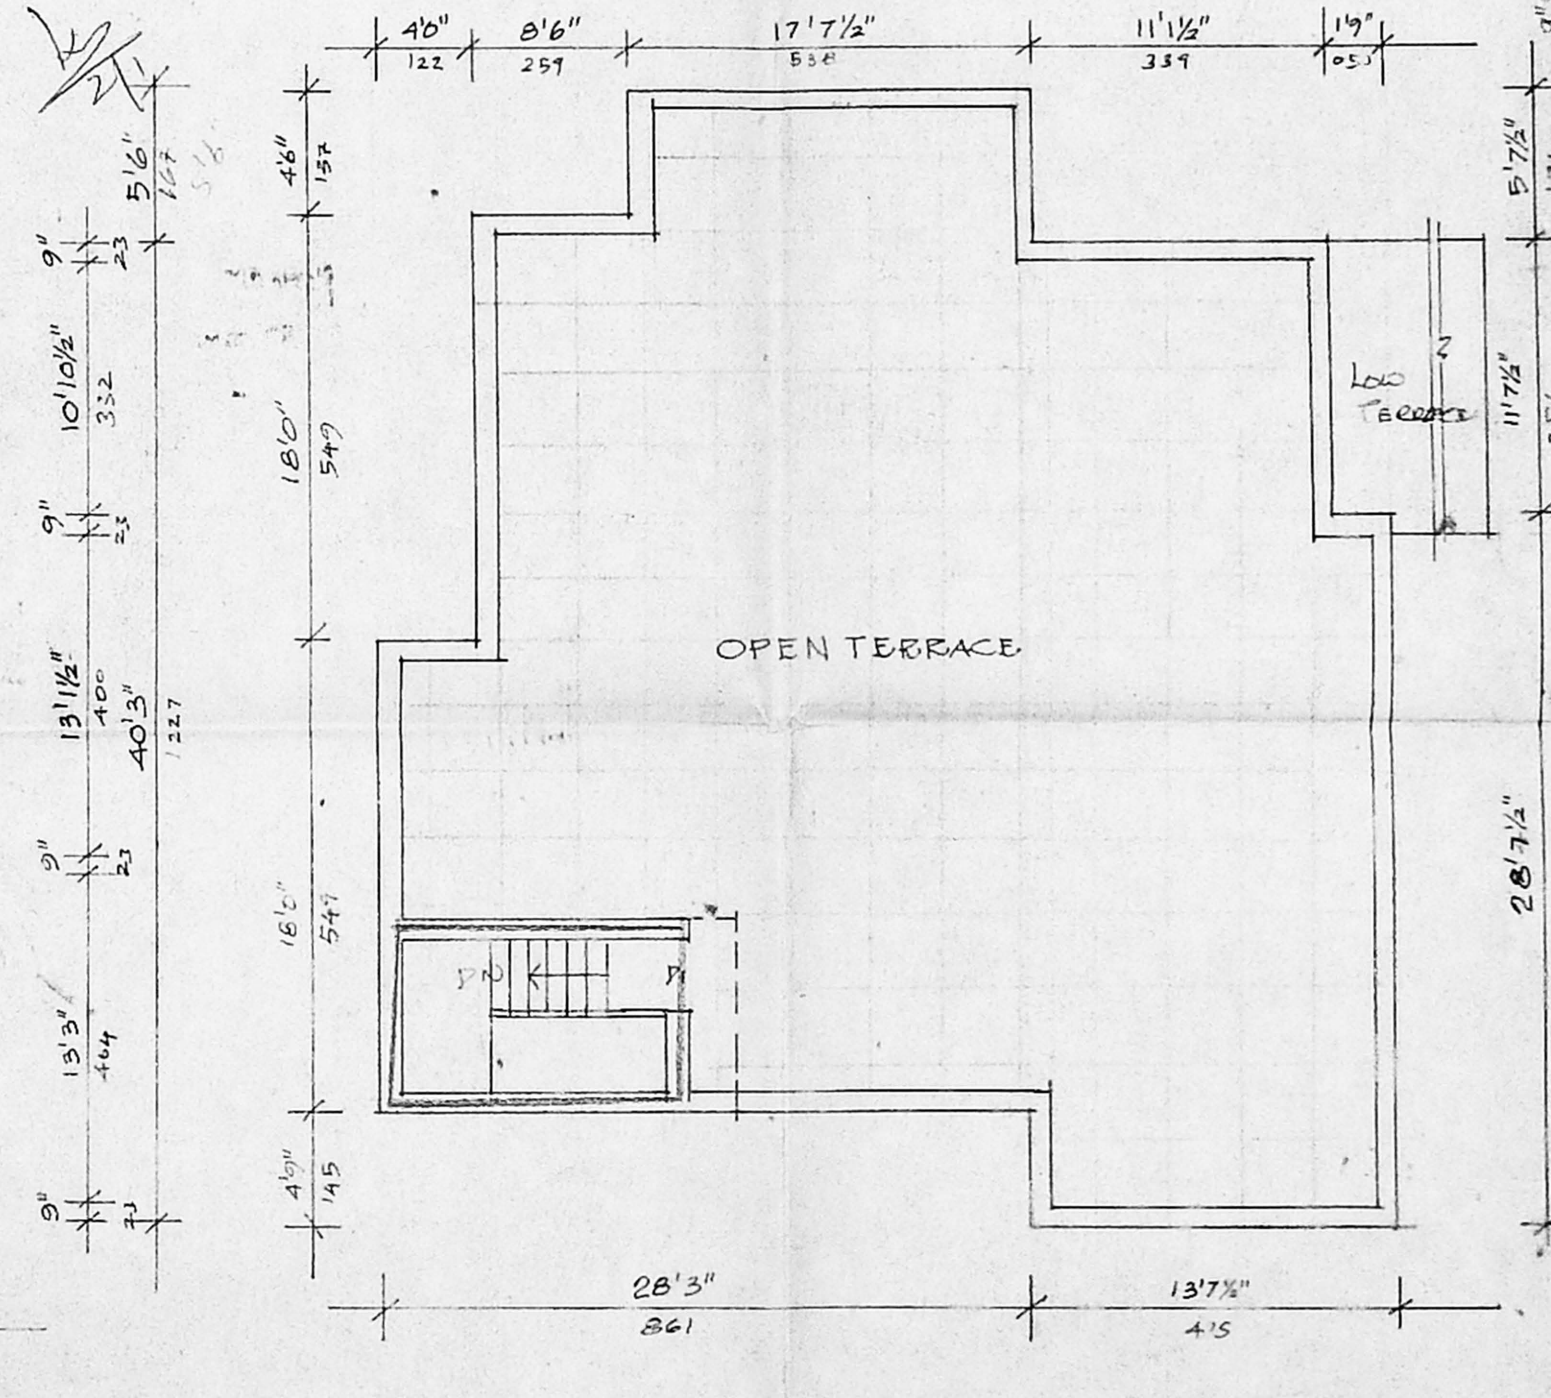

TERRACE PLAN

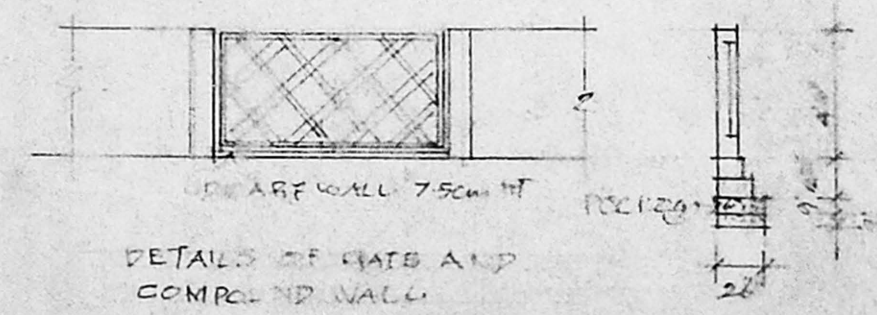

DETAILS OF GATE AND COMPOUND WALL

OWNER: *Rajiv J Hills*

K. Selvam
 K. SELVAM, B.E., A.M.T.E.,
 Consulting Civil Engineer, Chartered Engineer,
 Class - I Licensed Surveyor, Reg. No: 800
 Corporation of Chennai & Ambattur Municipality
 No: 1/370, Mogappair East,
 CHENNAI - 600 050.

LICENCED SURVEYOR