




FRONT ELEVATION

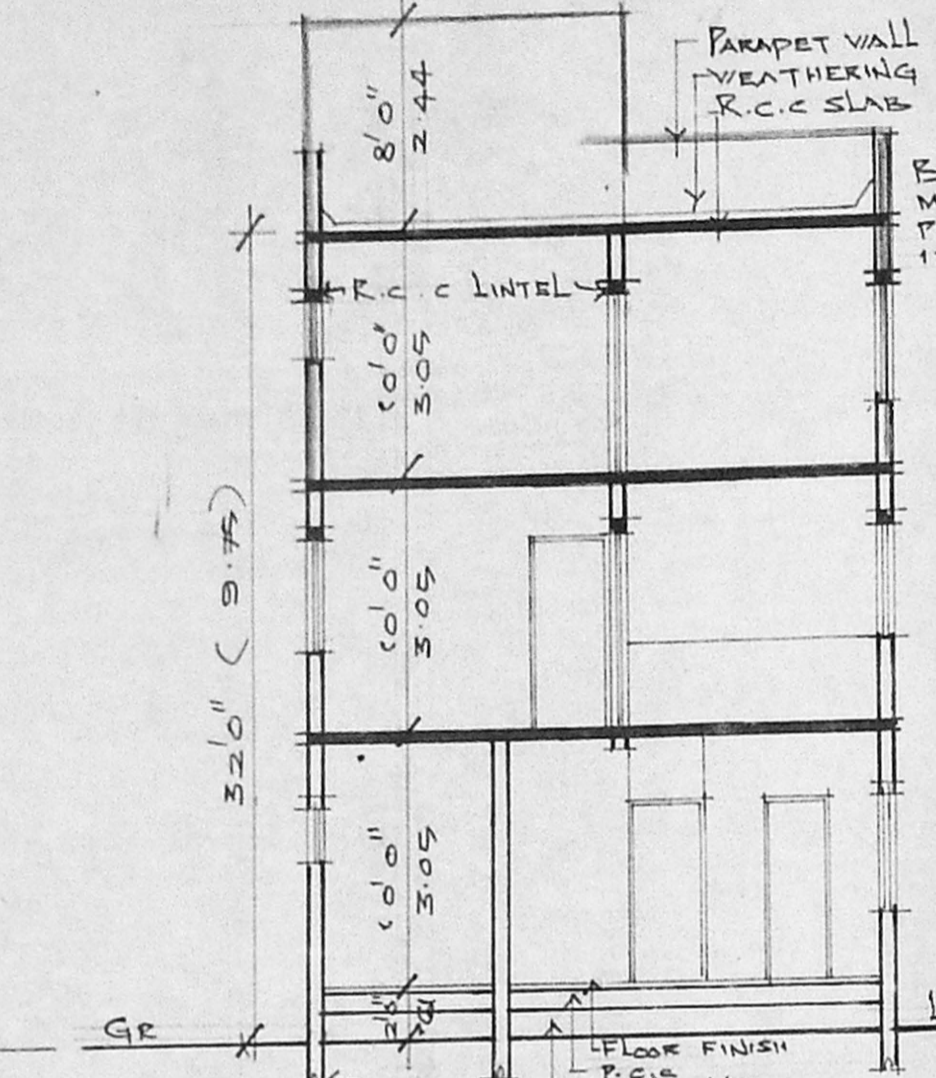


SECTION 'AA'

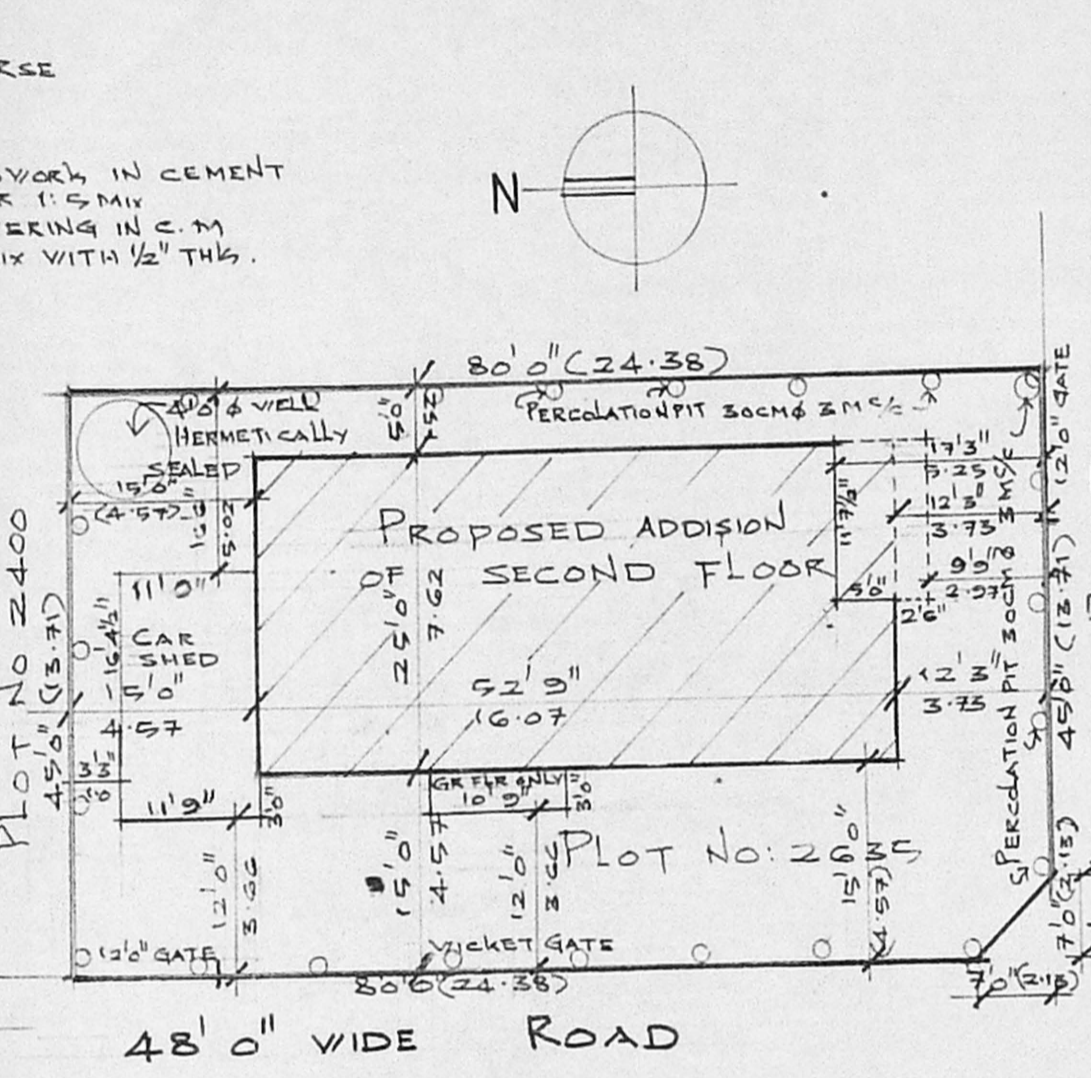


SITE PLAN SCALE 1/2"=1'0"

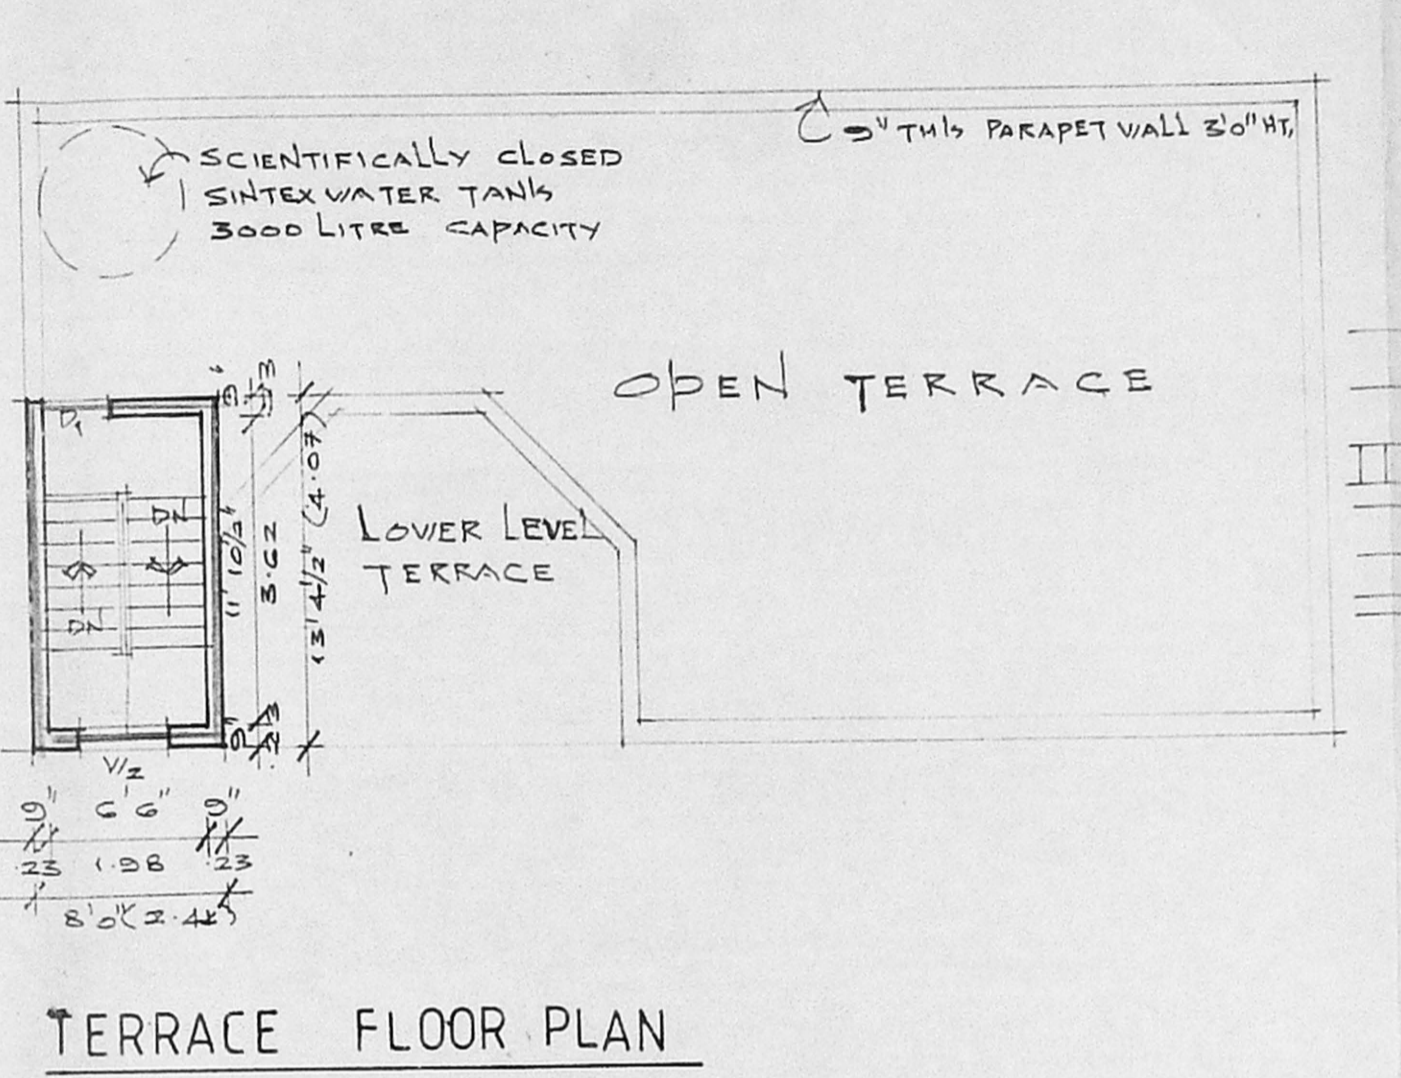


TERRACE FLOOR PLAN

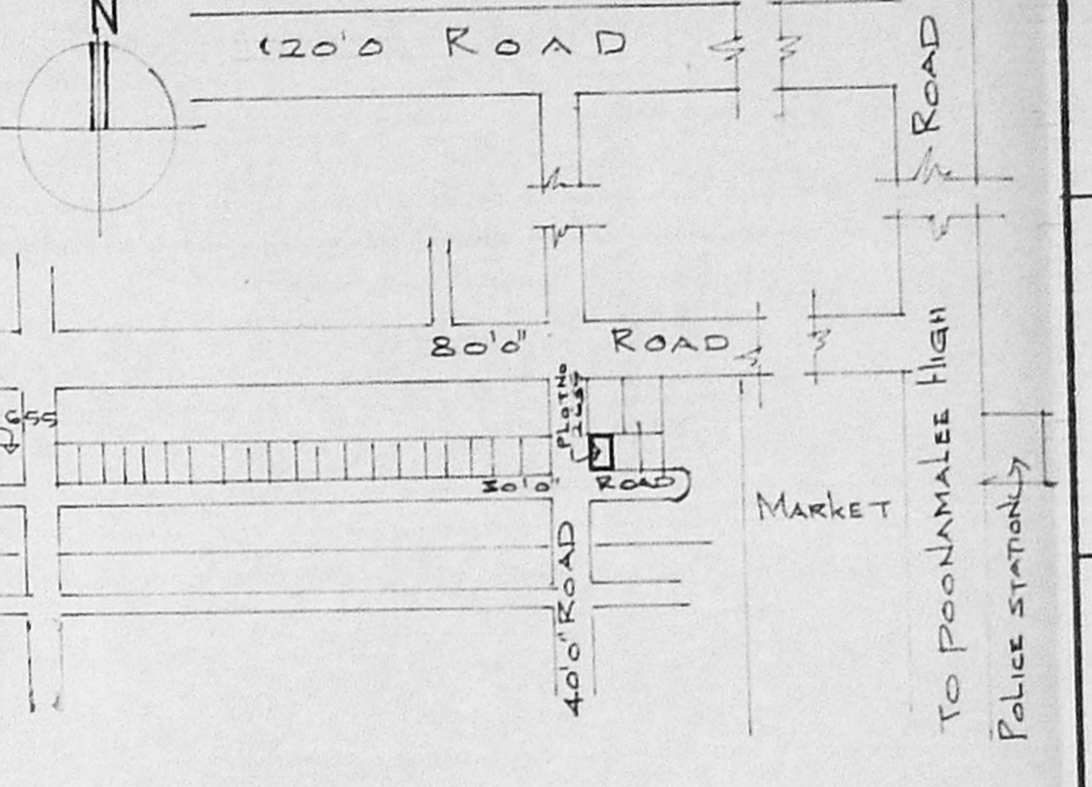


LOCATION PLAN NOT TO SCALE

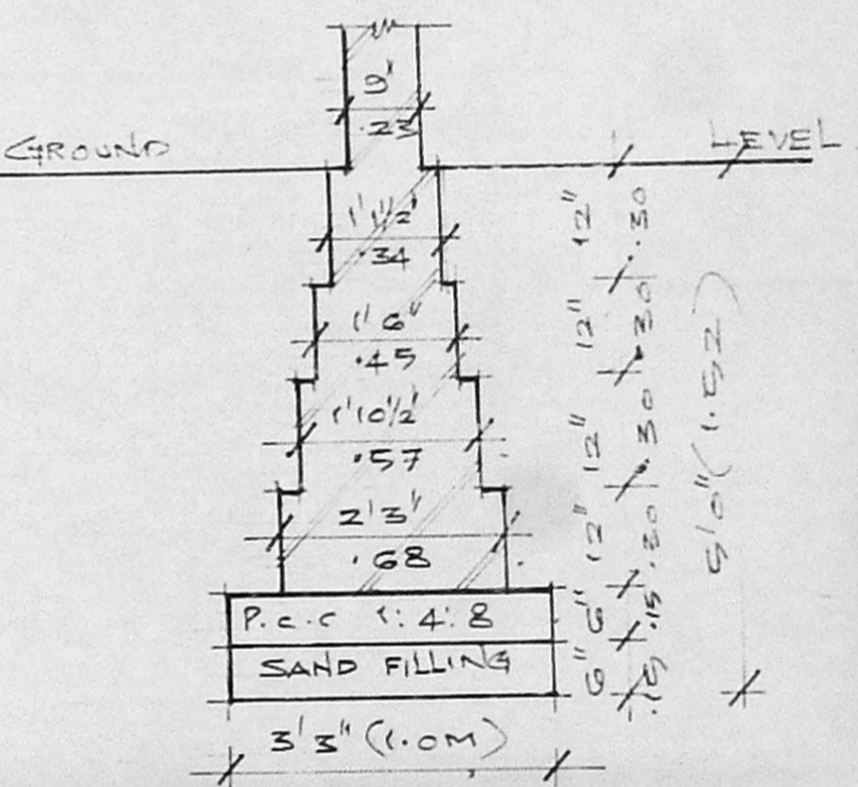


DETAILS OF FOUNDATION

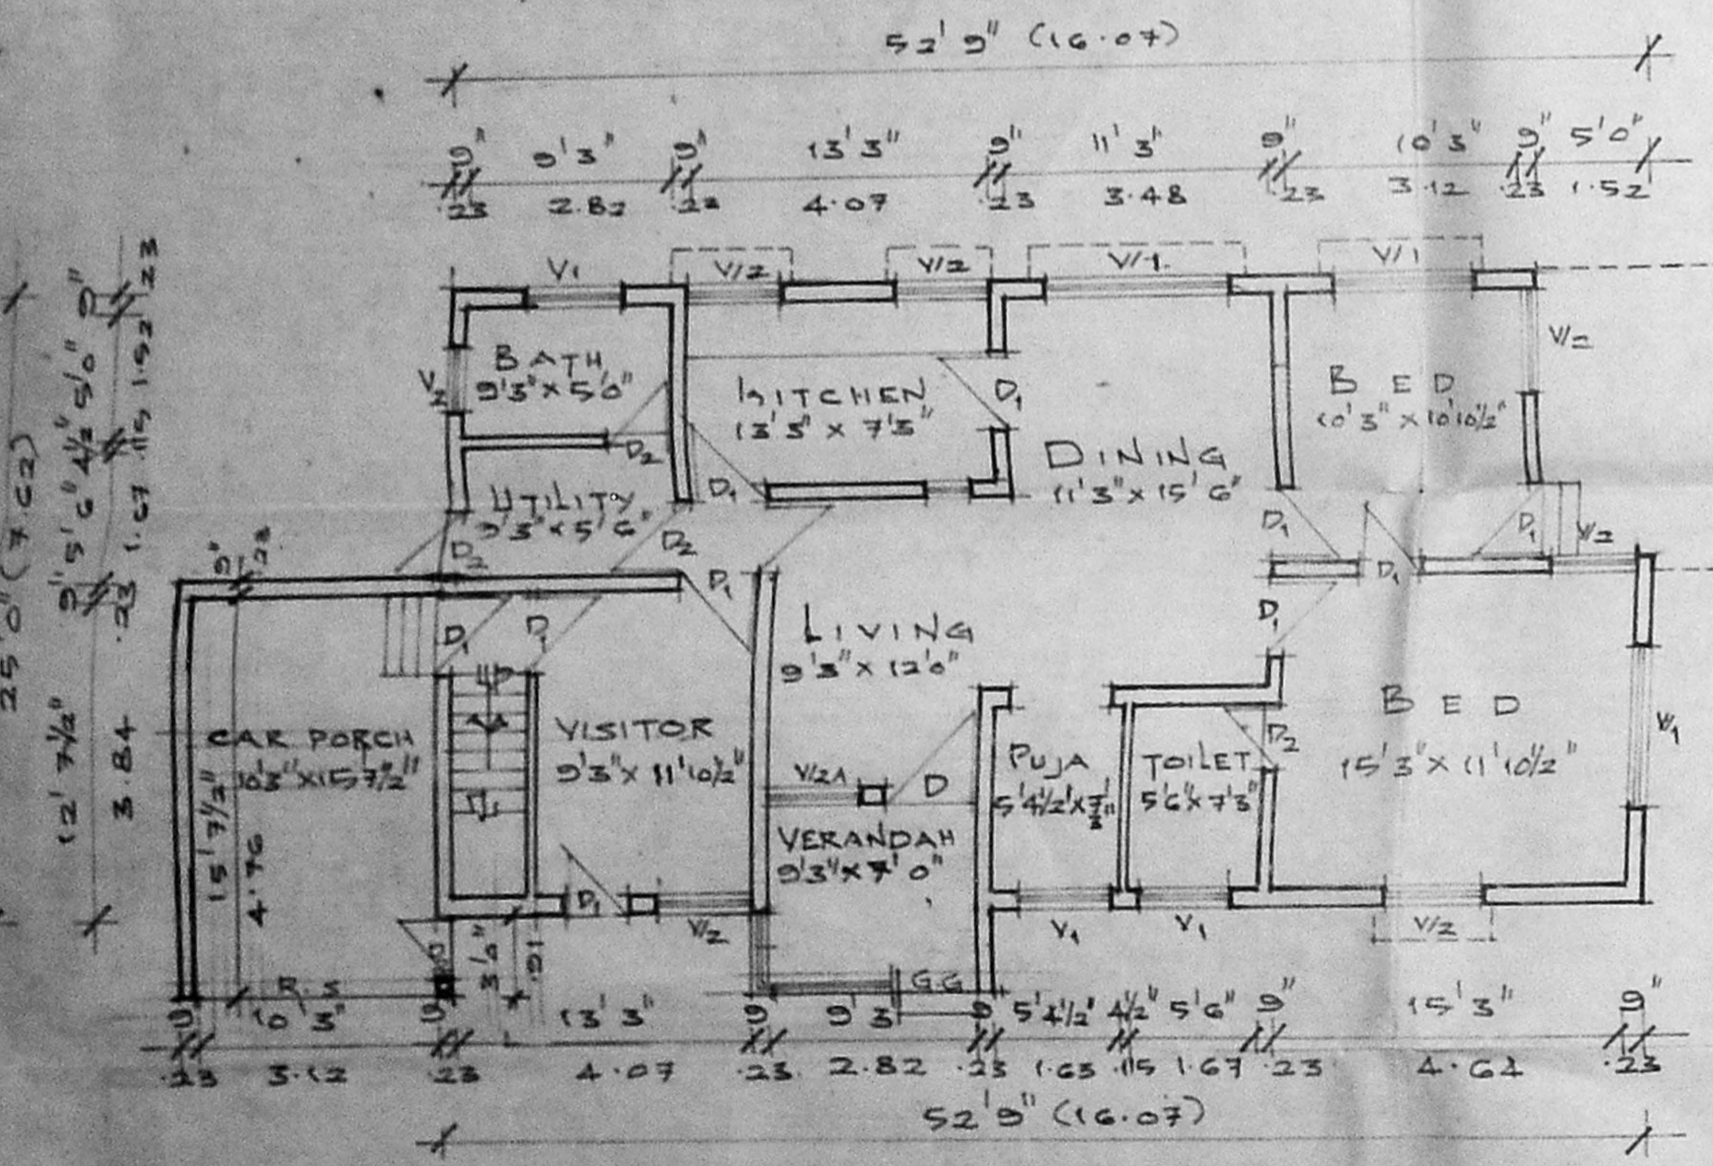

GROUND FLOOR PLAN

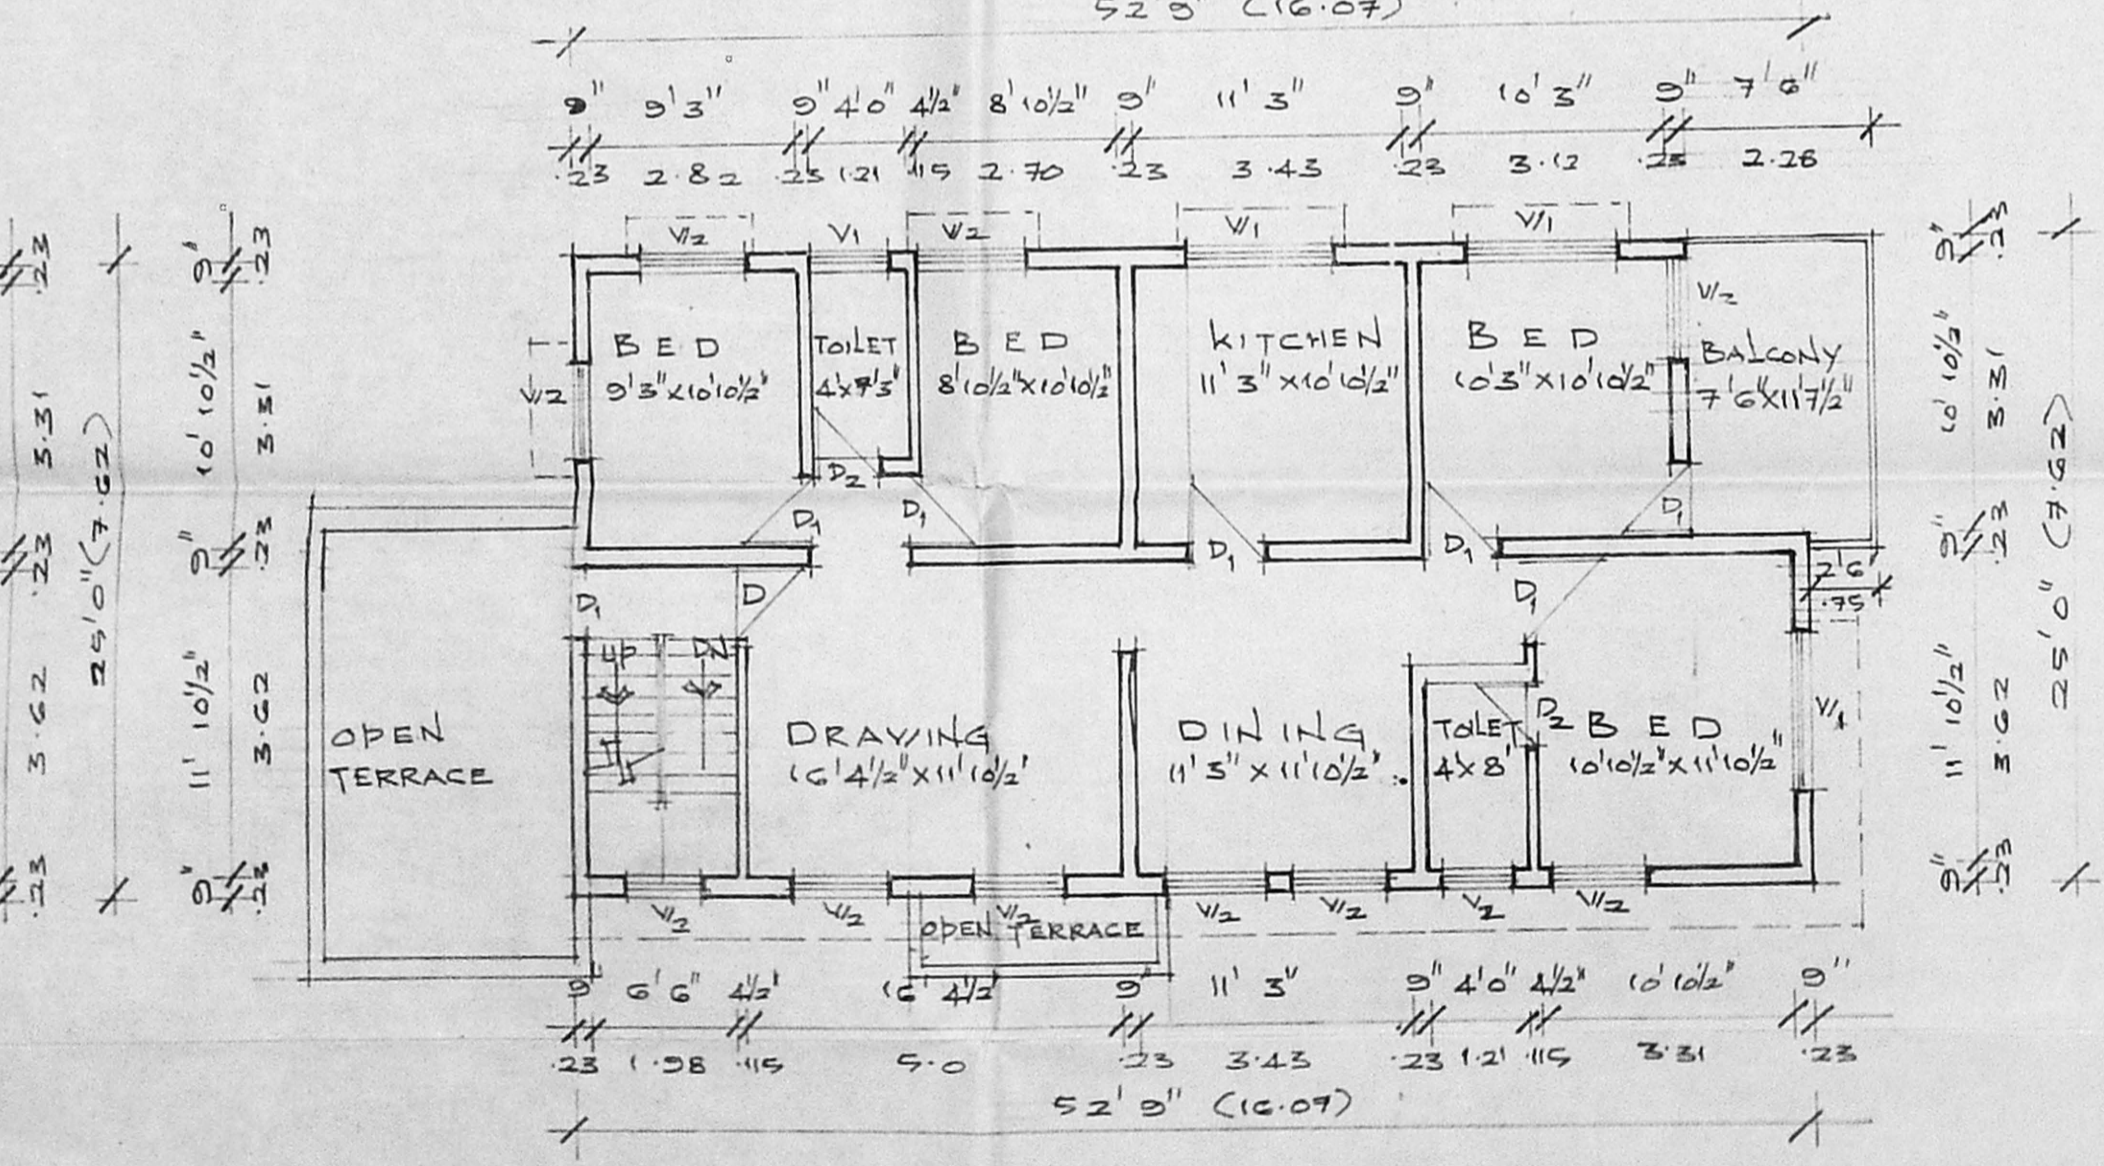

FIRST FLOOR PLAN

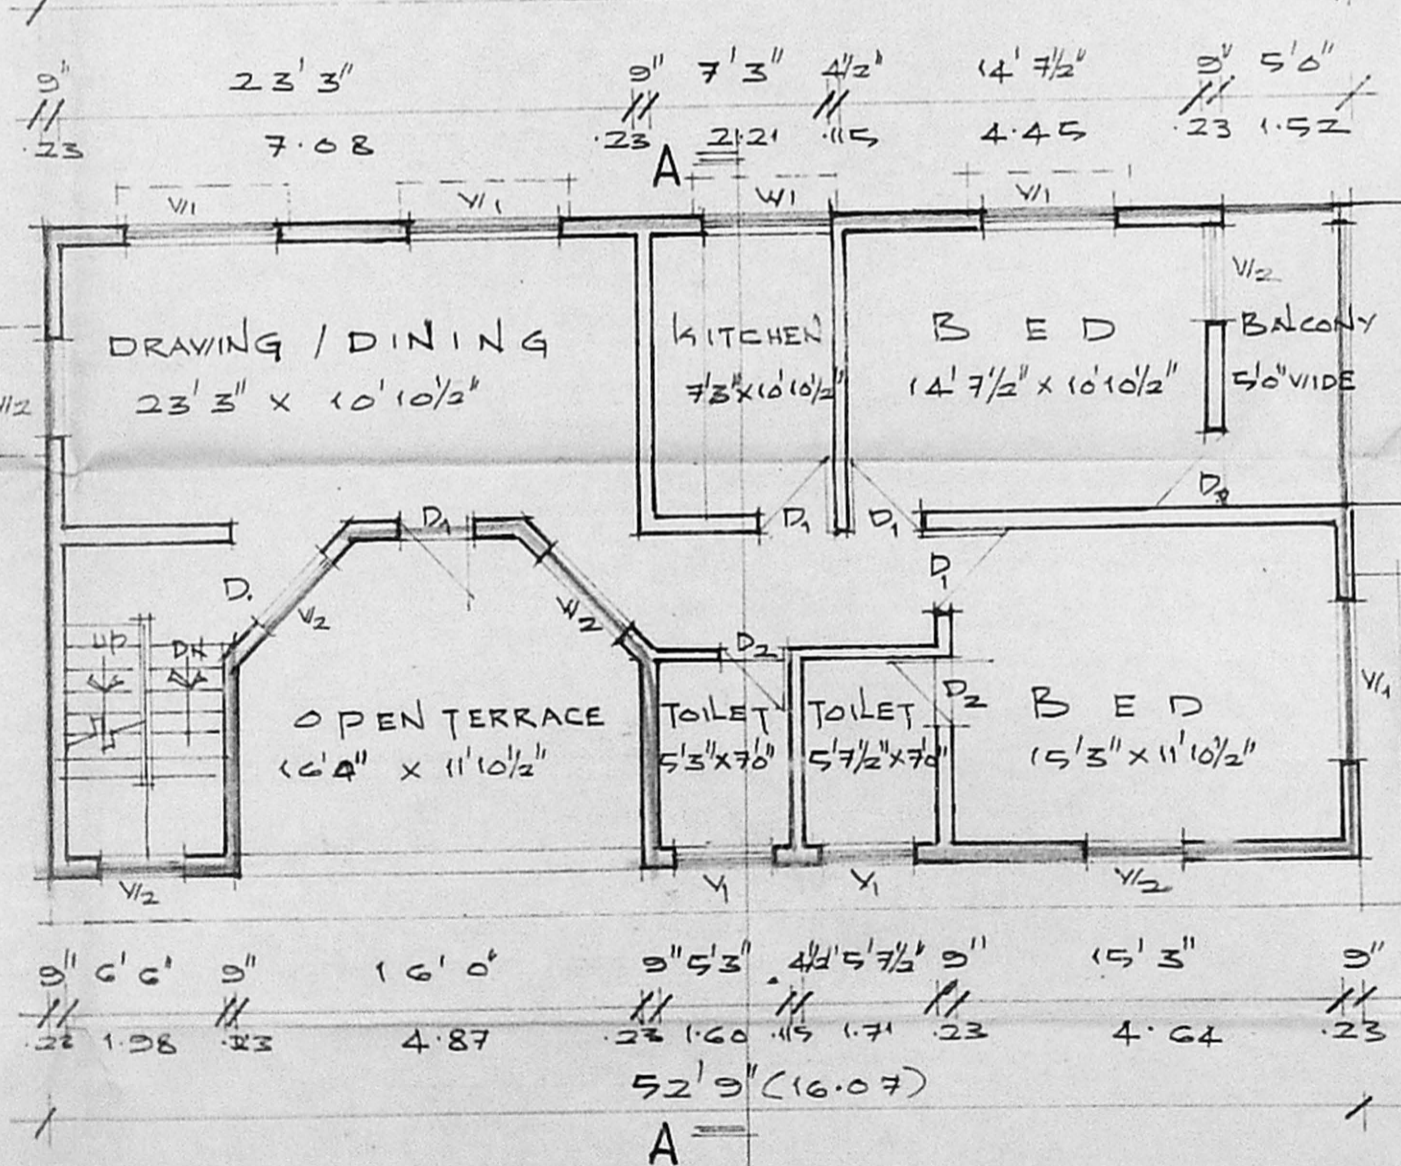

SECOND FLOOR PLAN

AREA STATEMENT :- Sq FT SqM

| | | |
|------------------|--------|--------|
| PLOT EXTENT :- | 3575.0 | 332.13 |
| BUILT UP AREA :- | 1319.0 | 122.54 |
| GROUND FLOOR :- | 1319.0 | 122.54 |
| FIRST FLOOR :- | 1319.0 | 122.54 |
| SECOND FLOOR :- | 1140.7 | 105.98 |
| TOTAL :- | 3778.7 | 351.06 |

F.S.I PROPOSED :- 1.055
PLOT COVERAGE :- 36.85%

SCHEDULE OF JOINERY

| | | | | | |
|-----|-----------------------|----|-----|----|----|
| D | T.V PANELLED DOOR | 3" | 10" | 7' | 0" |
| DI | - DO - | 3" | 10" | 7' | 0" |
| DI2 | - DO - | 3" | 10" | 7' | 0" |
| V1 | T.V GLAZED WINDOW | 4" | 0" | 4' | 0" |
| V2 | - DO - | 4" | 0" | 4' | 0" |
| V3 | T.V GLAZED VENTILATOR | 3" | 4" | 2' | 0" |
| V4 | - DO - | 3" | 4" | 2' | 0" |

PROPOSED ADDITION OF SECOND FLOOR AT PLOT NO:2635, BATCH III A.A.NAGAR, S.NO:154PART, & 1551, PART, OF NADUVANKARAI VILLAGE, MADRAS - COPR; DIV; NO: FOR:MR:V.D.JANAKIRAMAN.

| | | | |
|---------------|-------------------------------------|---------------|--------------------------|
| Proposed work | <input checked="" type="checkbox"/> | Plot Boundary | <input type="checkbox"/> |
| Access Road | <input type="checkbox"/> | Existing work | <input type="checkbox"/> |
| SCALE | 1"=8'0" | DATE | 4-7-86 |
| DRG No | MC | DRN BY | M. IBRAHIM |

OWNER

S. Durairamian
S. DURAIRAMIAN,
B.E., A.M.I.S.E., F.I.V., F.I.I., Arch.
Chartered Engineer & Industrial Consultant
LICENSED SURVEYOR