


FRONT ELEVATION

SECTION A-B

A/24158/98/97
 Planning Permit No. _____
APPROVED
 SUBJECT TO THE CONDITIONS IN THIS OFFICE LETTER.
 No. 2/901/97
 FOR MEMBER SECRETARY
 MADRAS METROPOLITAN
 DEVELOPMENT AUTHORITY
 SECTION 13(1)(b) OF THE
 M.D.A. ACT, 1973.
 BRICK WORK IN CM:1:6

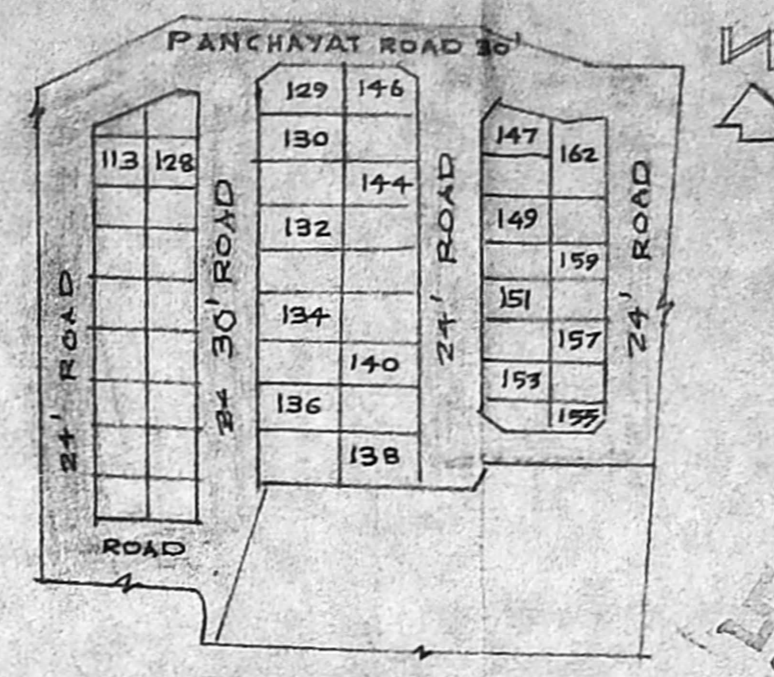

KEY PLAN (NOT TO SCALE)


- DETAILS OF JOINERY
- D DOOR 3'3" x 7'0" (100 x 210)
 - D₁ DOOR 3'0" x 7'0" (91 x 210)
 - D₂ DOOR 2'6" x 7'0" (76 x 210)
 - W WINDOW 5'6" x 3'6" (167 x 100)
 - W₁ WINDOW 4'0" x 3'6" (121 x 100)
 - W₂ WINDOW 3'8" x 2'6" (100 x 91)
 - W₃ WINDOW 2'6" x 2'6" (76 x 76)
 - V VENTILATOR 3'0" x 2'0" (91 x 76)

GENERAL NOTES
 REGULARISATION EXIS
 ROAD BOUNDARY
 SCALE 1" = 8'0" (1:100)


STATEMENT OF AREAS

	sq. FT.	sq. M.
PLOT AREA	3662	340.2
GROUND FLOOR	1693	157.3
FIRST FLOOR	233	21.7
DO	761	70.7
TOTAL	2687	249.7


PLOT COVERAGE 46% FSI 0.73
 GF PLAN APPD. PPA No. 96/92
 BP No. 2604/92 [MMDA] thro
 ST. THOMAS MOUNT PANCHAYAT UNION
 PLAN SHOWING REGULARISATION
 OF FIRST FLOOR BUILDING at Plot No. 129
 KANDASAMY NAGAR,
 APPD. LAYOUT No. LPD/OTF No. 125/74
 S.No. 116 of PALAVAKKAM
 VILLAGE No 142, SAIDAPET TA
 CHINGLEPUT DIST FOR
 SHRI. KRISHNAMURTHY

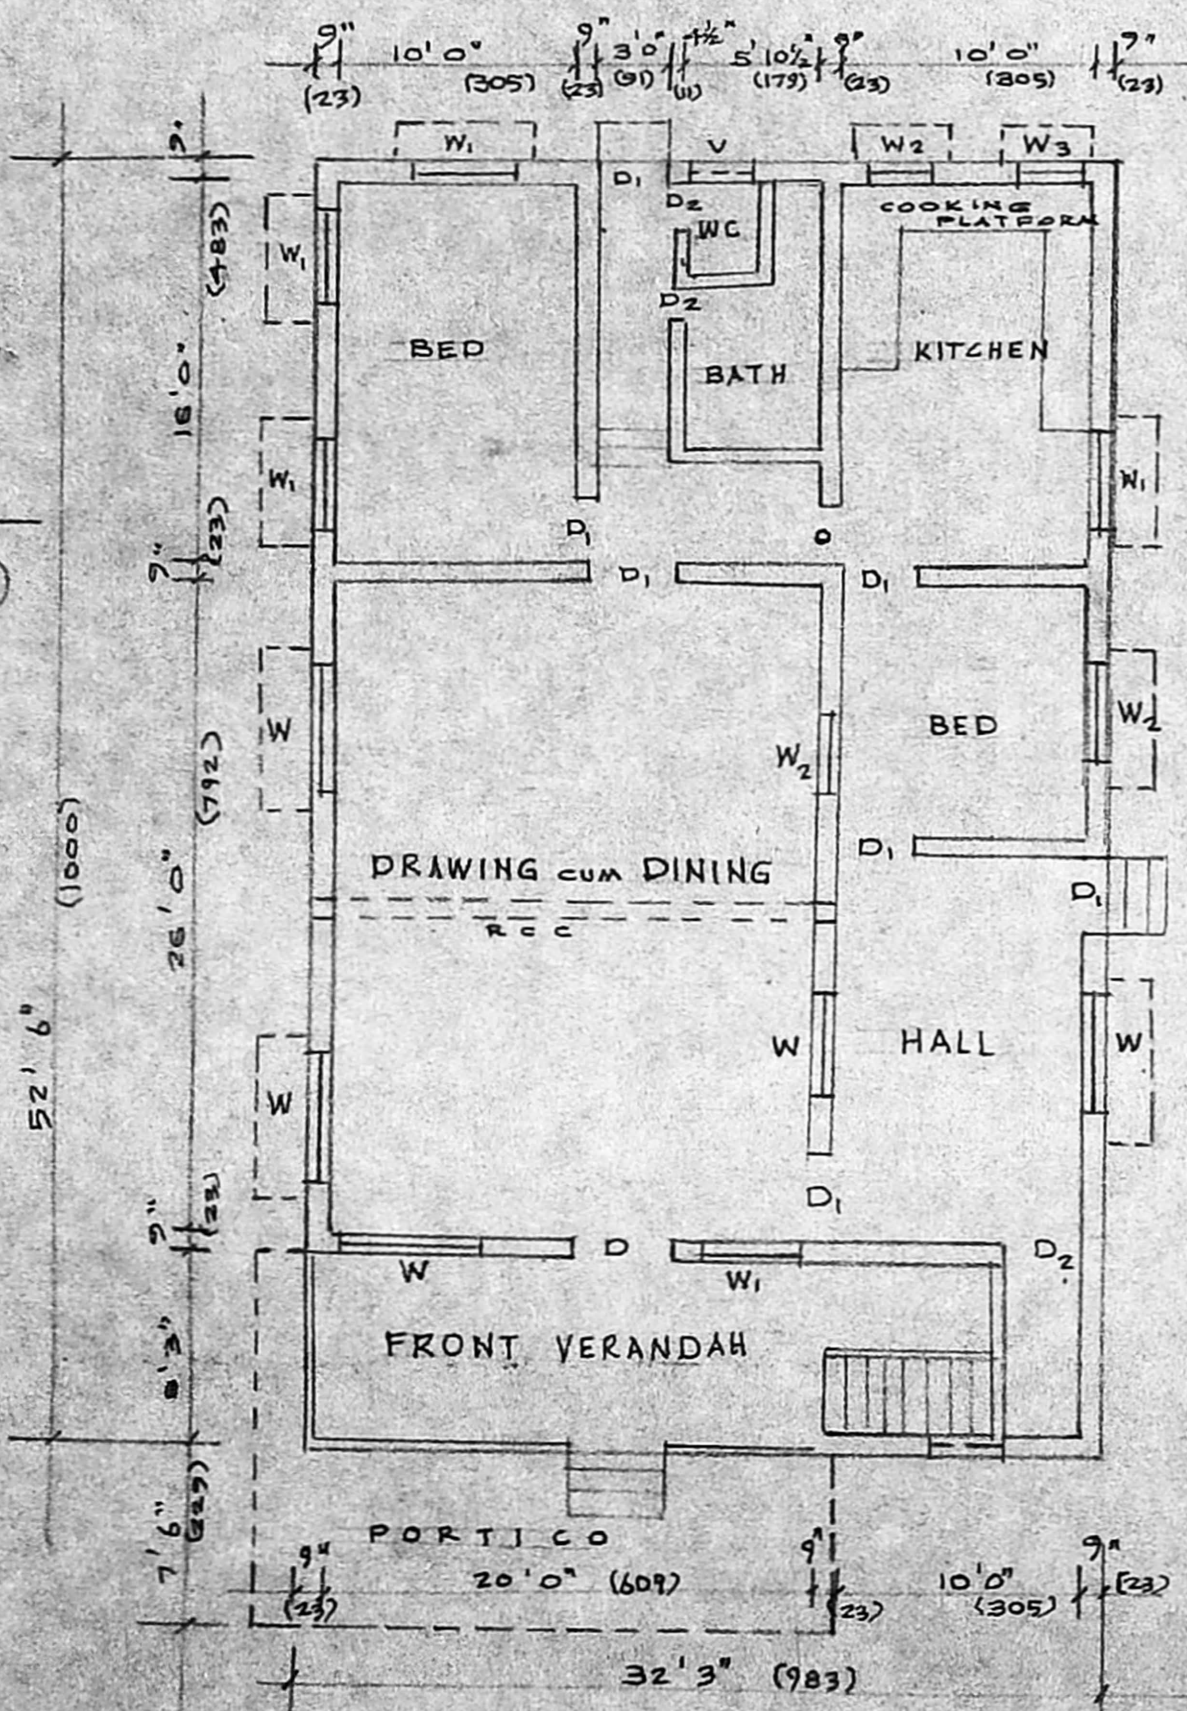


GROUND FLOOR PLAN

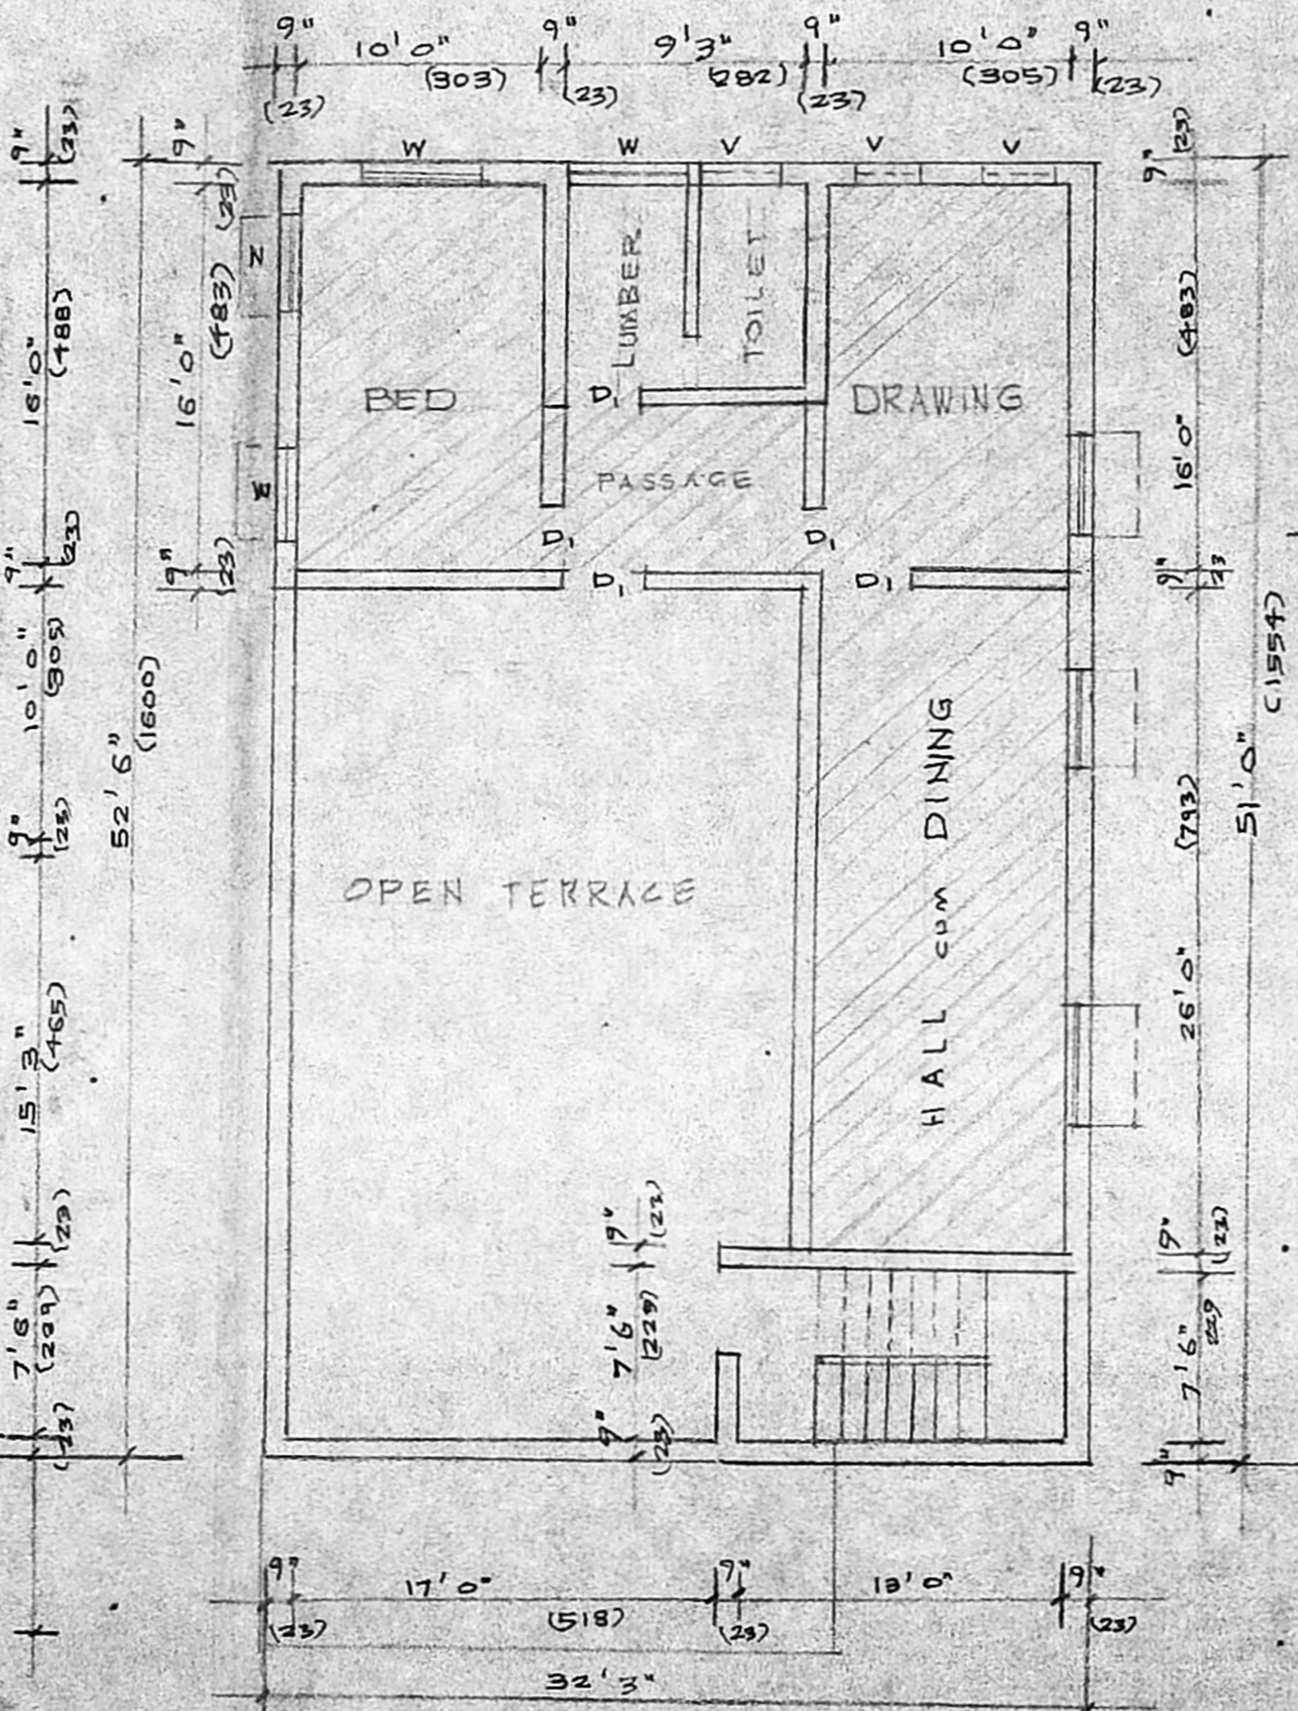


FIRST FLOOR PLAN

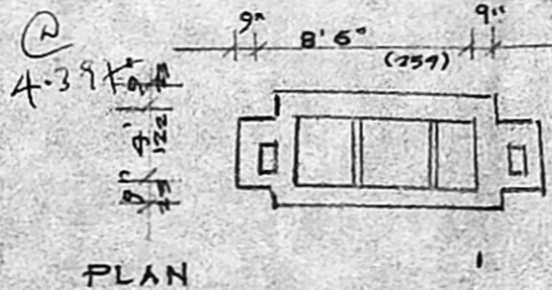


DETAILS OF SEPTICTANK

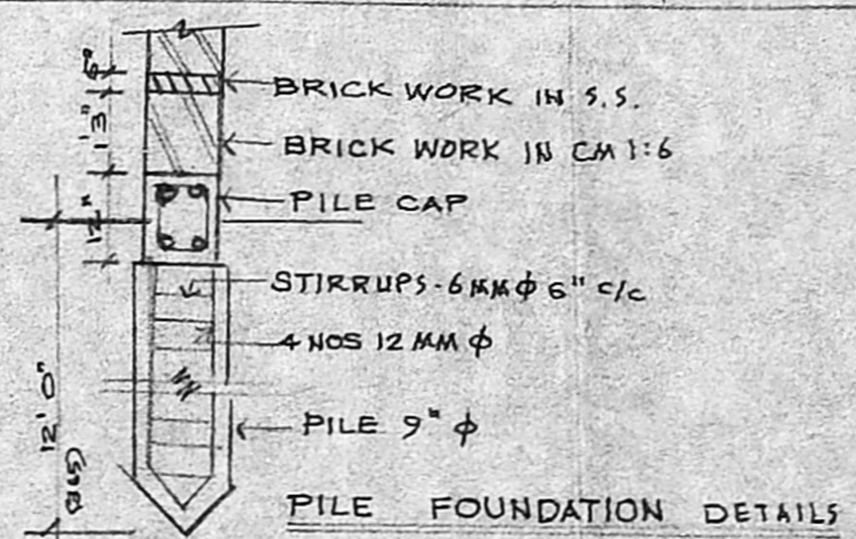

PILE FOUNDATION DETAILS

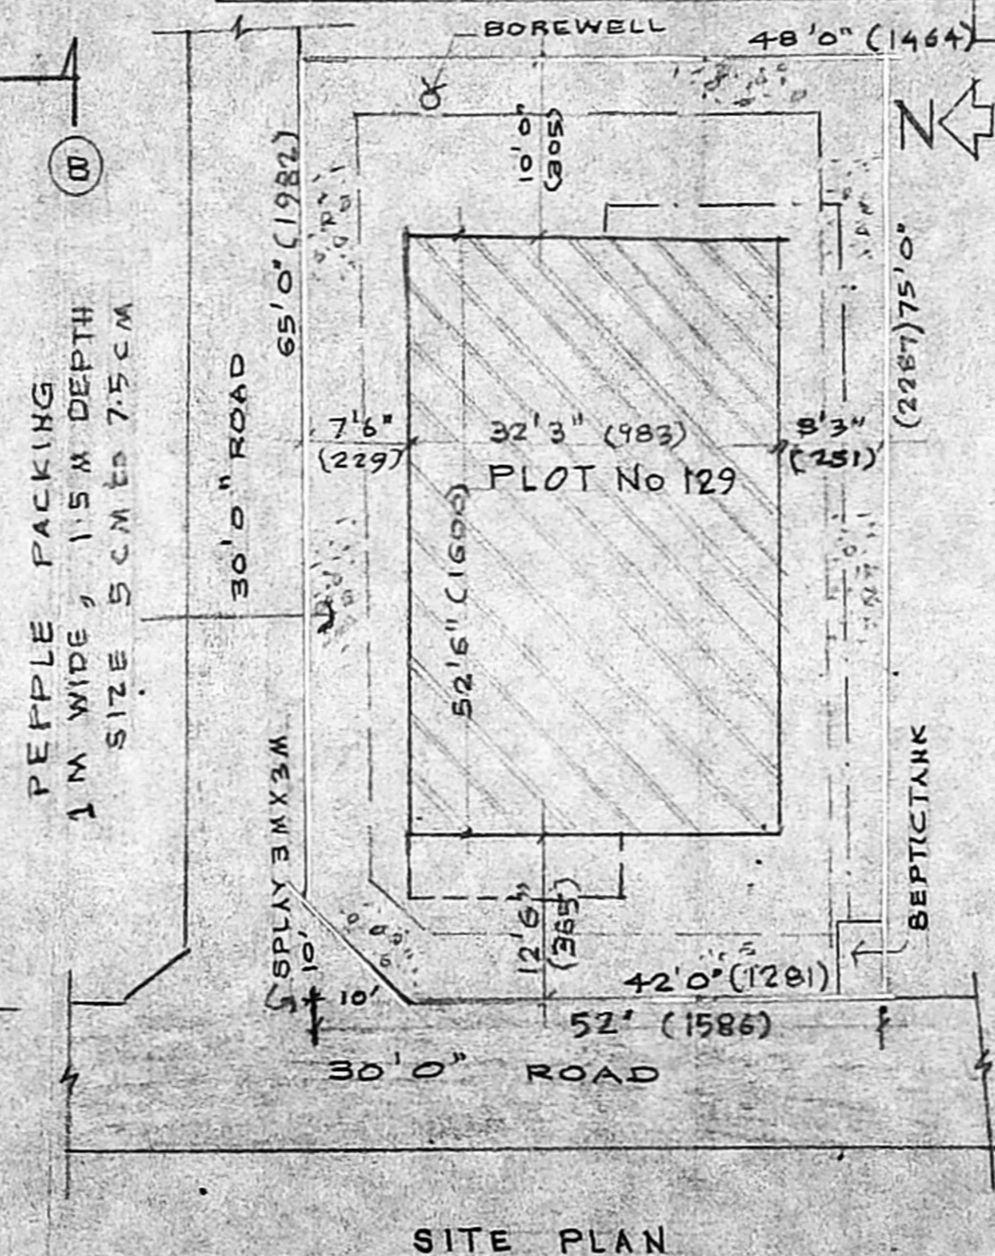

SITE PLAN

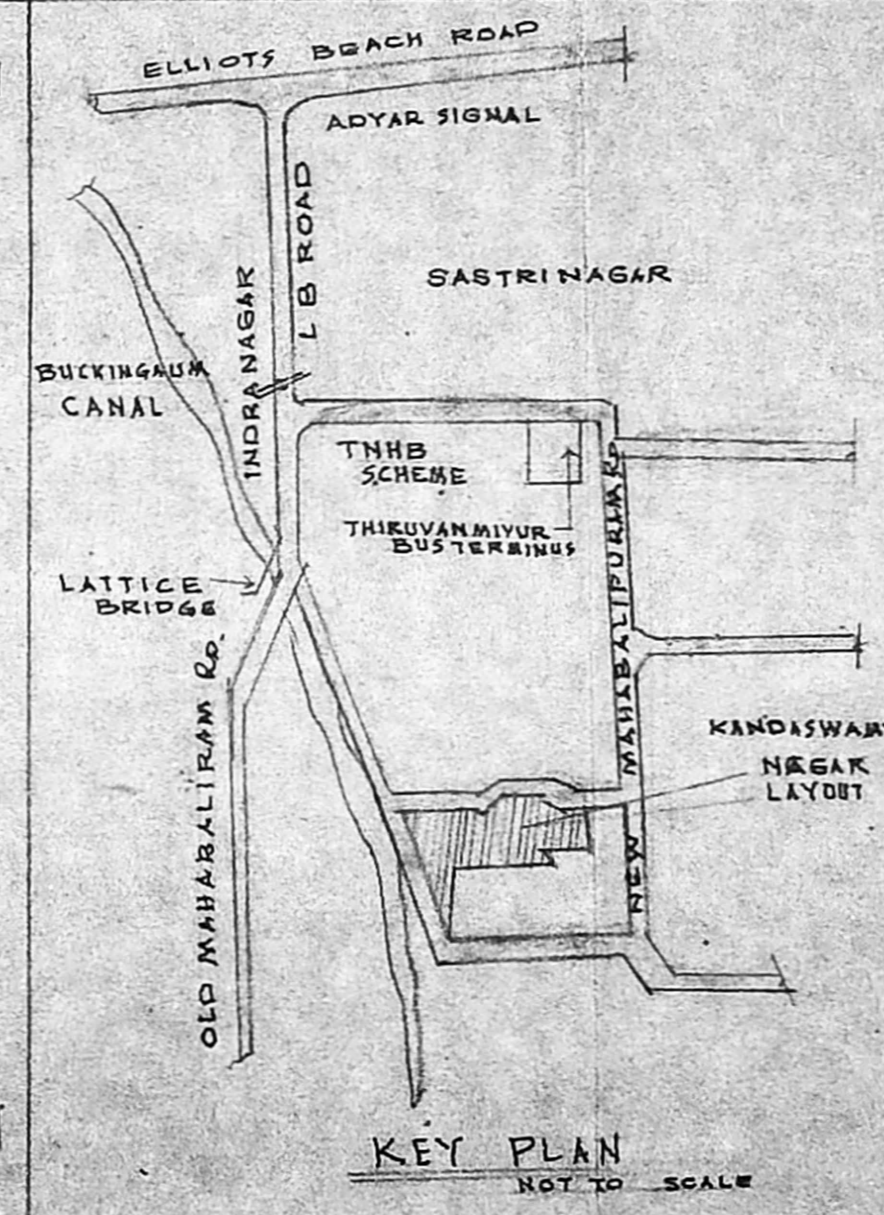

KEY PLAN NOT TO SCALE

OWNER *Prishnamurthy*
 ERA. NARASIMMON B.E. (Civil),
 Class I Licensd Surveyor No: 78,
 7, Canal Road,
 Thiruvanniyur, Madras-600 041.
 Phone. 410226
 LICENSED SURVEYOR