



TERRACE FLOOR PLAN.

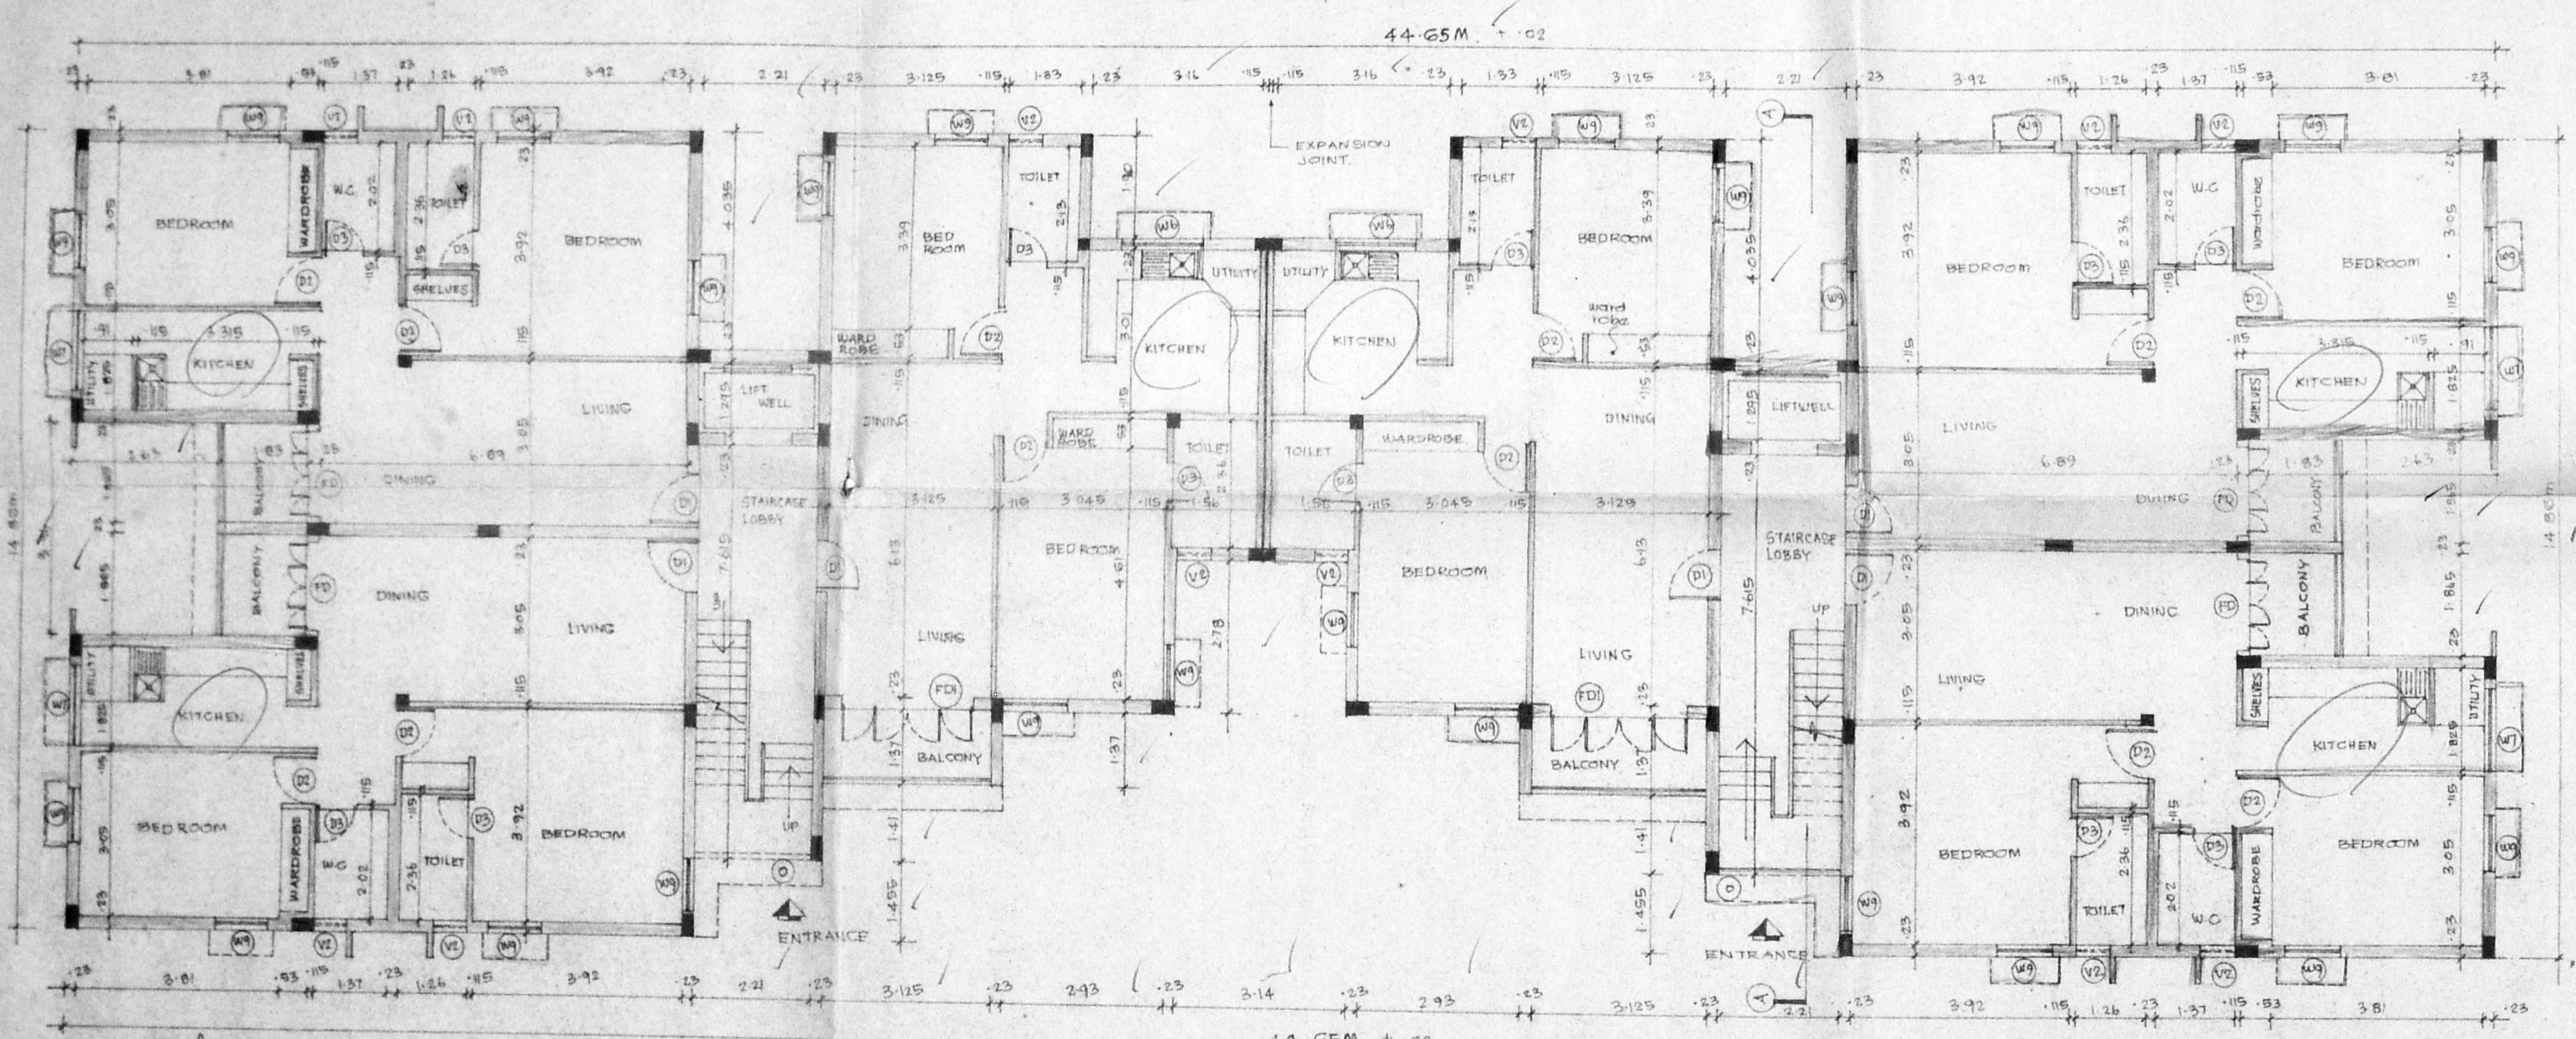


GROUND FLOOR PLAN.

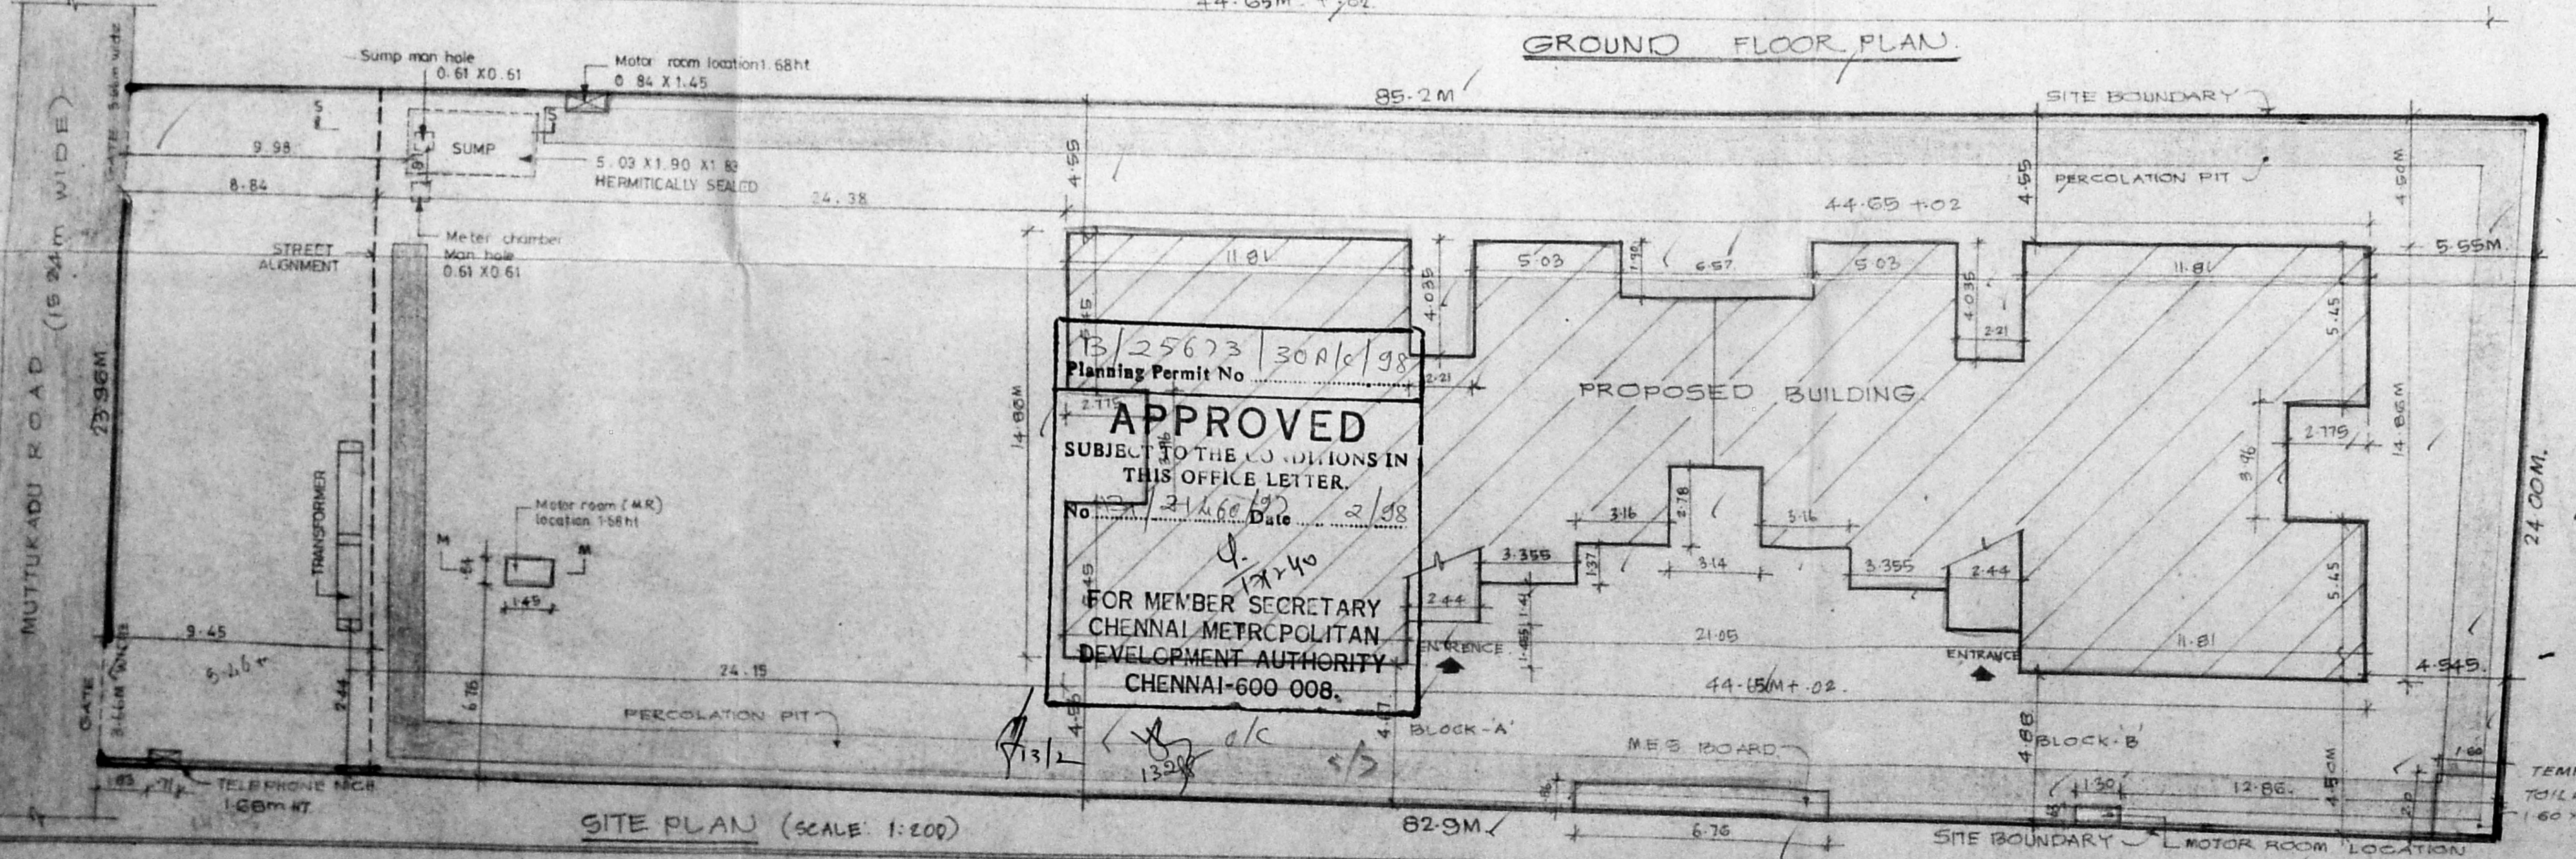


SITE PLAN (SCALE 1:200)


B. 25673 / 30A/98
 Planning Permit No.
APPROVED
 SUBJECT TO THE CONDITIONS IN THIS OFFICE LETTER.
 No. 2148/98 Date 2/98
 FOR MEMBER SECRETARY
 CHENNAI METROPOLITAN
 DEVELOPMENT AUTHORITY
 CHENNAI-600 008.

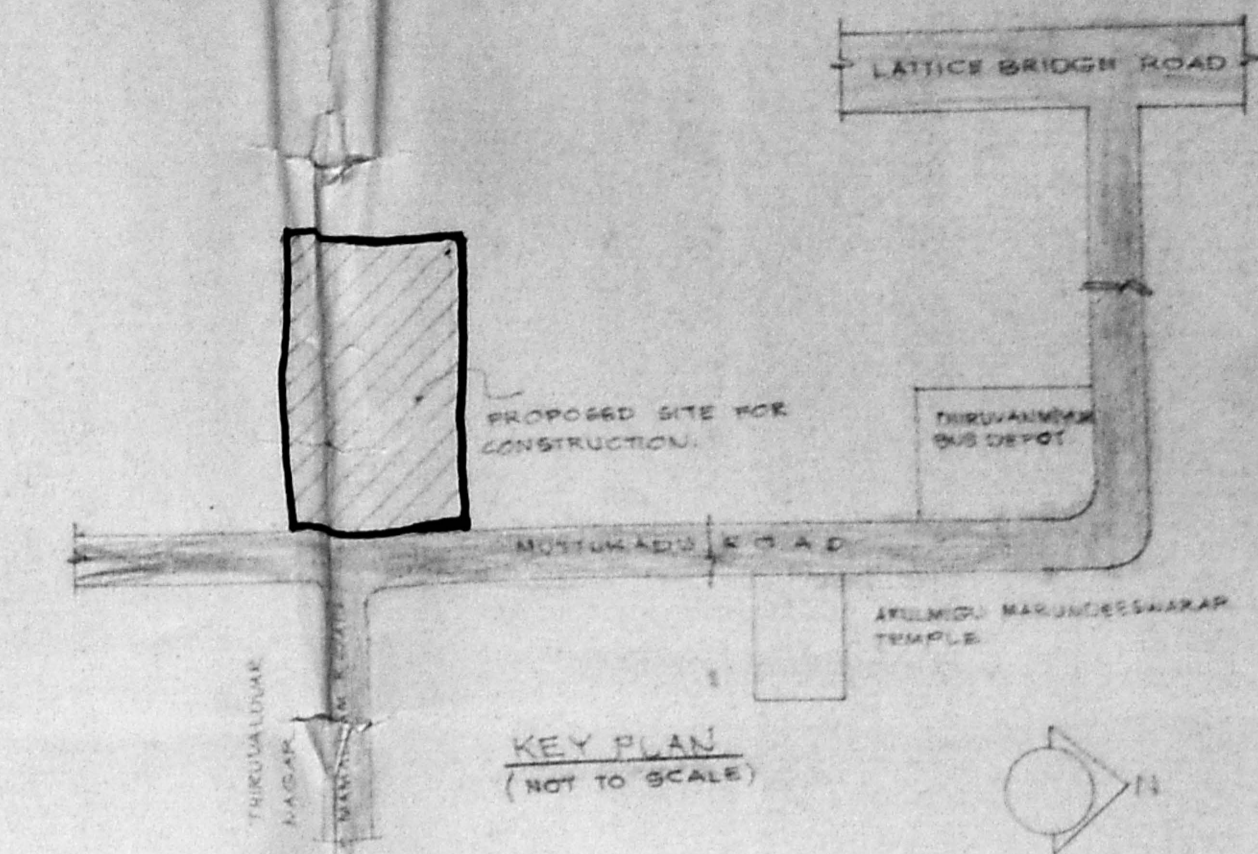


KEY PLAN (NOT TO SCALE)

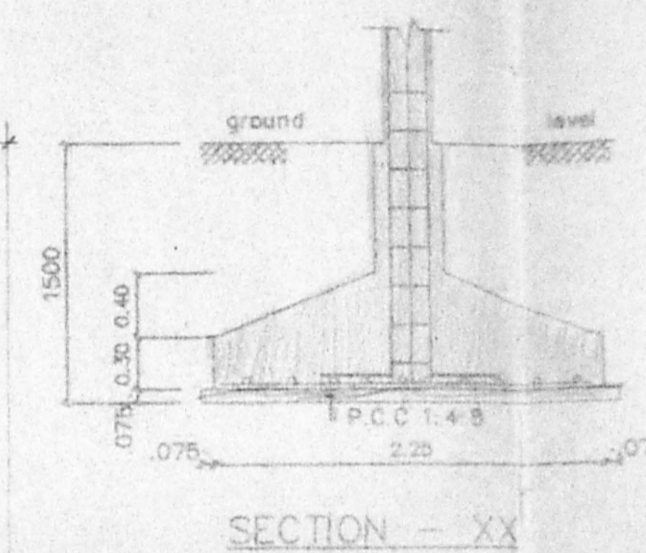


SECTION - XX

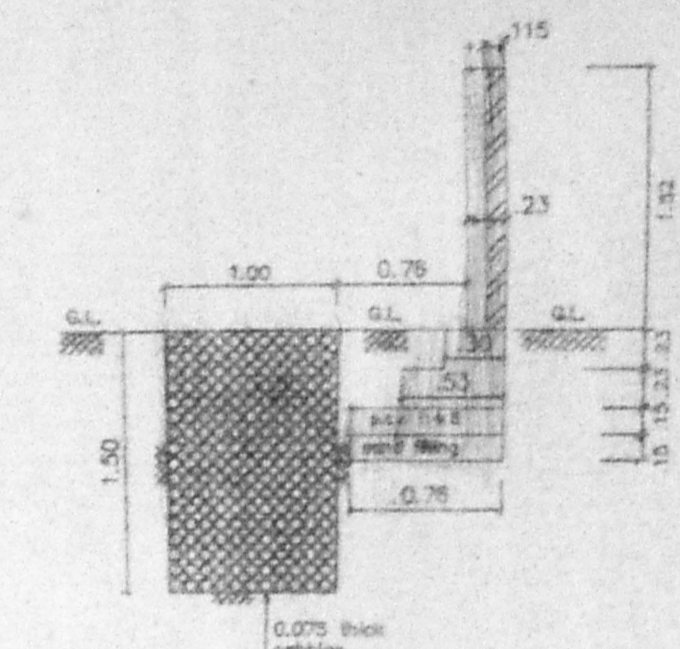


SECTION CC OF COMPOUND WALL & PERCOLATION PIT SCALE 1:50

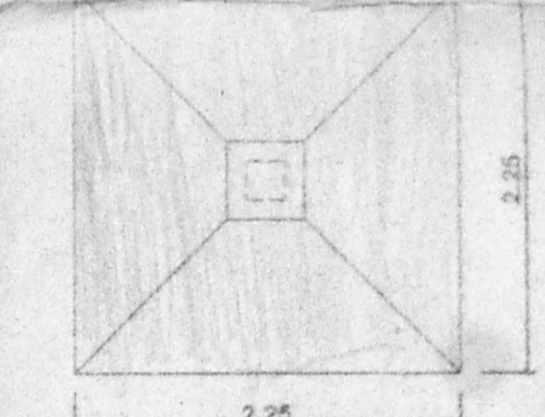

PLAN OF FOUNDATION SCALE 1:50

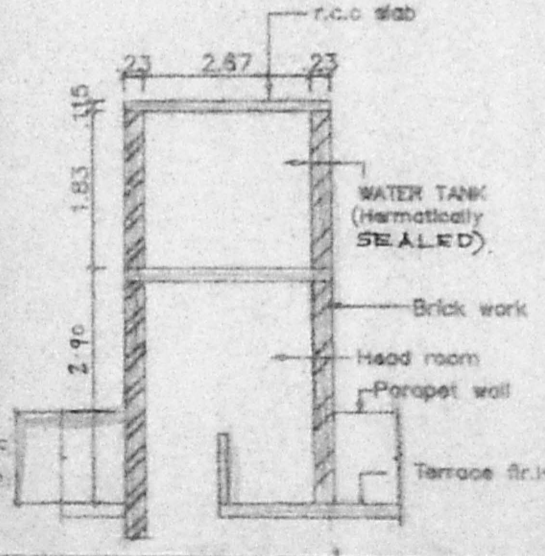

SECTION WW SECTION OF WATER TANK SCALE 1:100

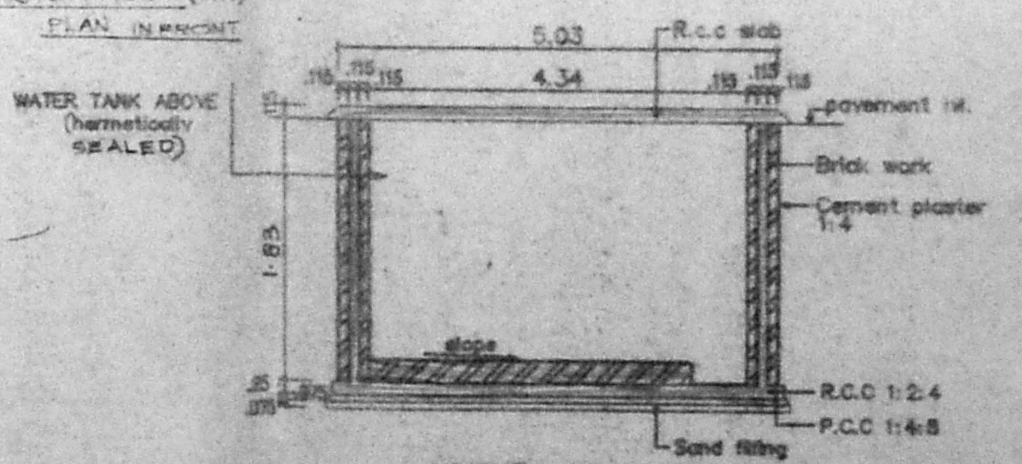

SECTION SS SECTION OF SUMP SCALE 1:100

LEGEND		
CODE	SIZE	DESCRIPTION
D1	1.00 x 2.18	TEAK WOOD FRAMED FLUSH DOOR
D2	.91 x 2.18	COUNTRY WOOD FRAMED FLUSH DOOR
D3	0.76 x 2.18	COUNTRY WOOD FRAMED FRENCH DOOR
FD	1.64 x 2.18	COUNTRY WOOD FRENCH DOOR
FD1	2.44 x 2.18	COUNTRY WOOD FRENCH DOOR
W6	1.475 x 0.875	STEEL GLAZED WINDOW
W7	1.775 x 1.37	STEEL GLAZED WINDOW
W9	0.975 x 1.37	STEEL GLAZED WINDOW
V1	0.910 x 0.660	LOUVERED STEEL GLAZED VENTILATOR
V2	0.61 x 0.94	STEEL GLAZED VENTILATOR
O	2.21 x 1.37	OPENING

SPECIFICATION	
SLNO	DESCRIPTION
1	P.C.C. 1:3:8 IN FOUNDATION
2	SAND FILLING IN FOUNDATION
3	BRICK WORK IN C.M. 1:4
4	R.C.C. WORK FOR SLABS, LINTELS & BEAMS ETC.
5	PLASTERING IN C.M. 1:5 EXTERNAL & 1:4 INTERNAL
6	MOSAIC TILED FLOORING
7	WEATHERING COURSE OF BRICK JELLY LINE CONC.

AREA STATEMENT	
PLOT AREA	2023.413 M ²
BUILT UP AREA	2150.1282 M ²

COLOUR INDEX	
PROPOSED CONSTRUCTION	
BOUNDARY OF SITE	
ROAD	
PROPOSED DEMOLITION	

R No	DATE	REVISIONS	INITIAL

STAFF QUARTERS FOR INSTITUTE OF MATICAL SCIENCES AT DOOR NO: 62, MUTTUKADU ROAD, THIRUVANMIYUR, MADRAS - 600 041, S.No : 99/11B (PART) PAIMASH NO: 1368-1A TALUK : SAIDAPET, CORP.DIV. No : 155 ZONE No - X

OWNER'S SIGNATURE
 M. SUSTANANDA S.S. A.S. A.S. (Sd/-)
 CHENNAI METROPOLITAN DEVELOPMENT AUTHORITY

LICENSED SURVEYOR L.No. 306 97/98.



CMDA (B)/FP No. 1
C. No. 214/00/99
Asst.
Scrutiny
P. A. 15/3
AP. 23/10 2011
Ch. Insp. D.P.
 2/3

LEGEND		
CODE	SIZE	DESCRIPTION
D1	100 X 210	TRAK WOOD FRAMED FLUSH DOOR.
D2	91 X 210	COUNTRY WOOD FRAMED FLUSH DOOR.
D3	076 X 210	COUNTRY WOOD FRAMED FLUSH DOOR.
FD	164 X 210	COUNTRY WOOD FRENCH DOOR.
FD1	244 X 210	COUNTRY WOOD FRENCH DOOR.
W1	1475 X 0.875	STEEL GLAZED WINDOW
W7	1775 X 1.97	STEEL GLAZED WINDOW
W9	0.975 X 1.97	STEEL GLAZED WINDOW
V1	0.910 X 0.660	STEEL GLAZED LOUVERED VENTILATOR
V2	0.61 X 0.94	STEEL GLAZED VENTILATOR
O	2.21 X 1.97	OPENING.

SPECIFICATION	
S. NO.	DESCRIPTION
1.	RCC 1:4:8 IN FOUNDATION.
2.	SAND FILLING IN FOUNDATION.
3.	BRICK WORK IN CM 1:6.
4.	RCC WORK FOR SLAB, LINTELS & BEAMS ETC.
5.	PLASTERING IN CM 1:3 EXTERNAL & 1:4 INTERNAL.
6.	MOBAG TILED FLOORING.
7.	WEATHERING COURSE OF BRICK, JELLY LIME CONC.

AREA STATEMENT	
PLOT AREA	2023.413 m ²
BUILT UP AREA	2150.1232 m ²
COLOUR INDEX	
PROPOSED CONSTRUCTION	<input checked="" type="radio"/>
BOUNDARY OF SITE	<input type="radio"/>
ROAD	<input type="radio"/>

R. NO.	DATE	REVISIONS	INITIAL

DRG No.	DATE	SCALE	REV	FILE	DRN. BY	CHD.
14261610	21.6.97	1:100	0	-	V.S.P.S.A.	


STAFF QUARTERS FOR INSTITUTE OF MATHEMATICAL SCIENCES AT DOOR NO:62, MUTTUKADU ROAD, THIRUVANMIYUR, MADRAS - 600 041, S.No : 99/11B (PART) PAIMASH NO 1368-1A TALUK : SAIDAPET, CORP.DIV. No : 155 ZONE No : X

OWNER'S SIGNATURE

P.K. SUBRAMANIAN
 B.E., M.E. (Struct.)
 Chartered Civil Engineer
 Licensed Surveyor Class-1

LICENSED SURVEYOR L. NO 306 97/98.

SHEET NO: 3/3

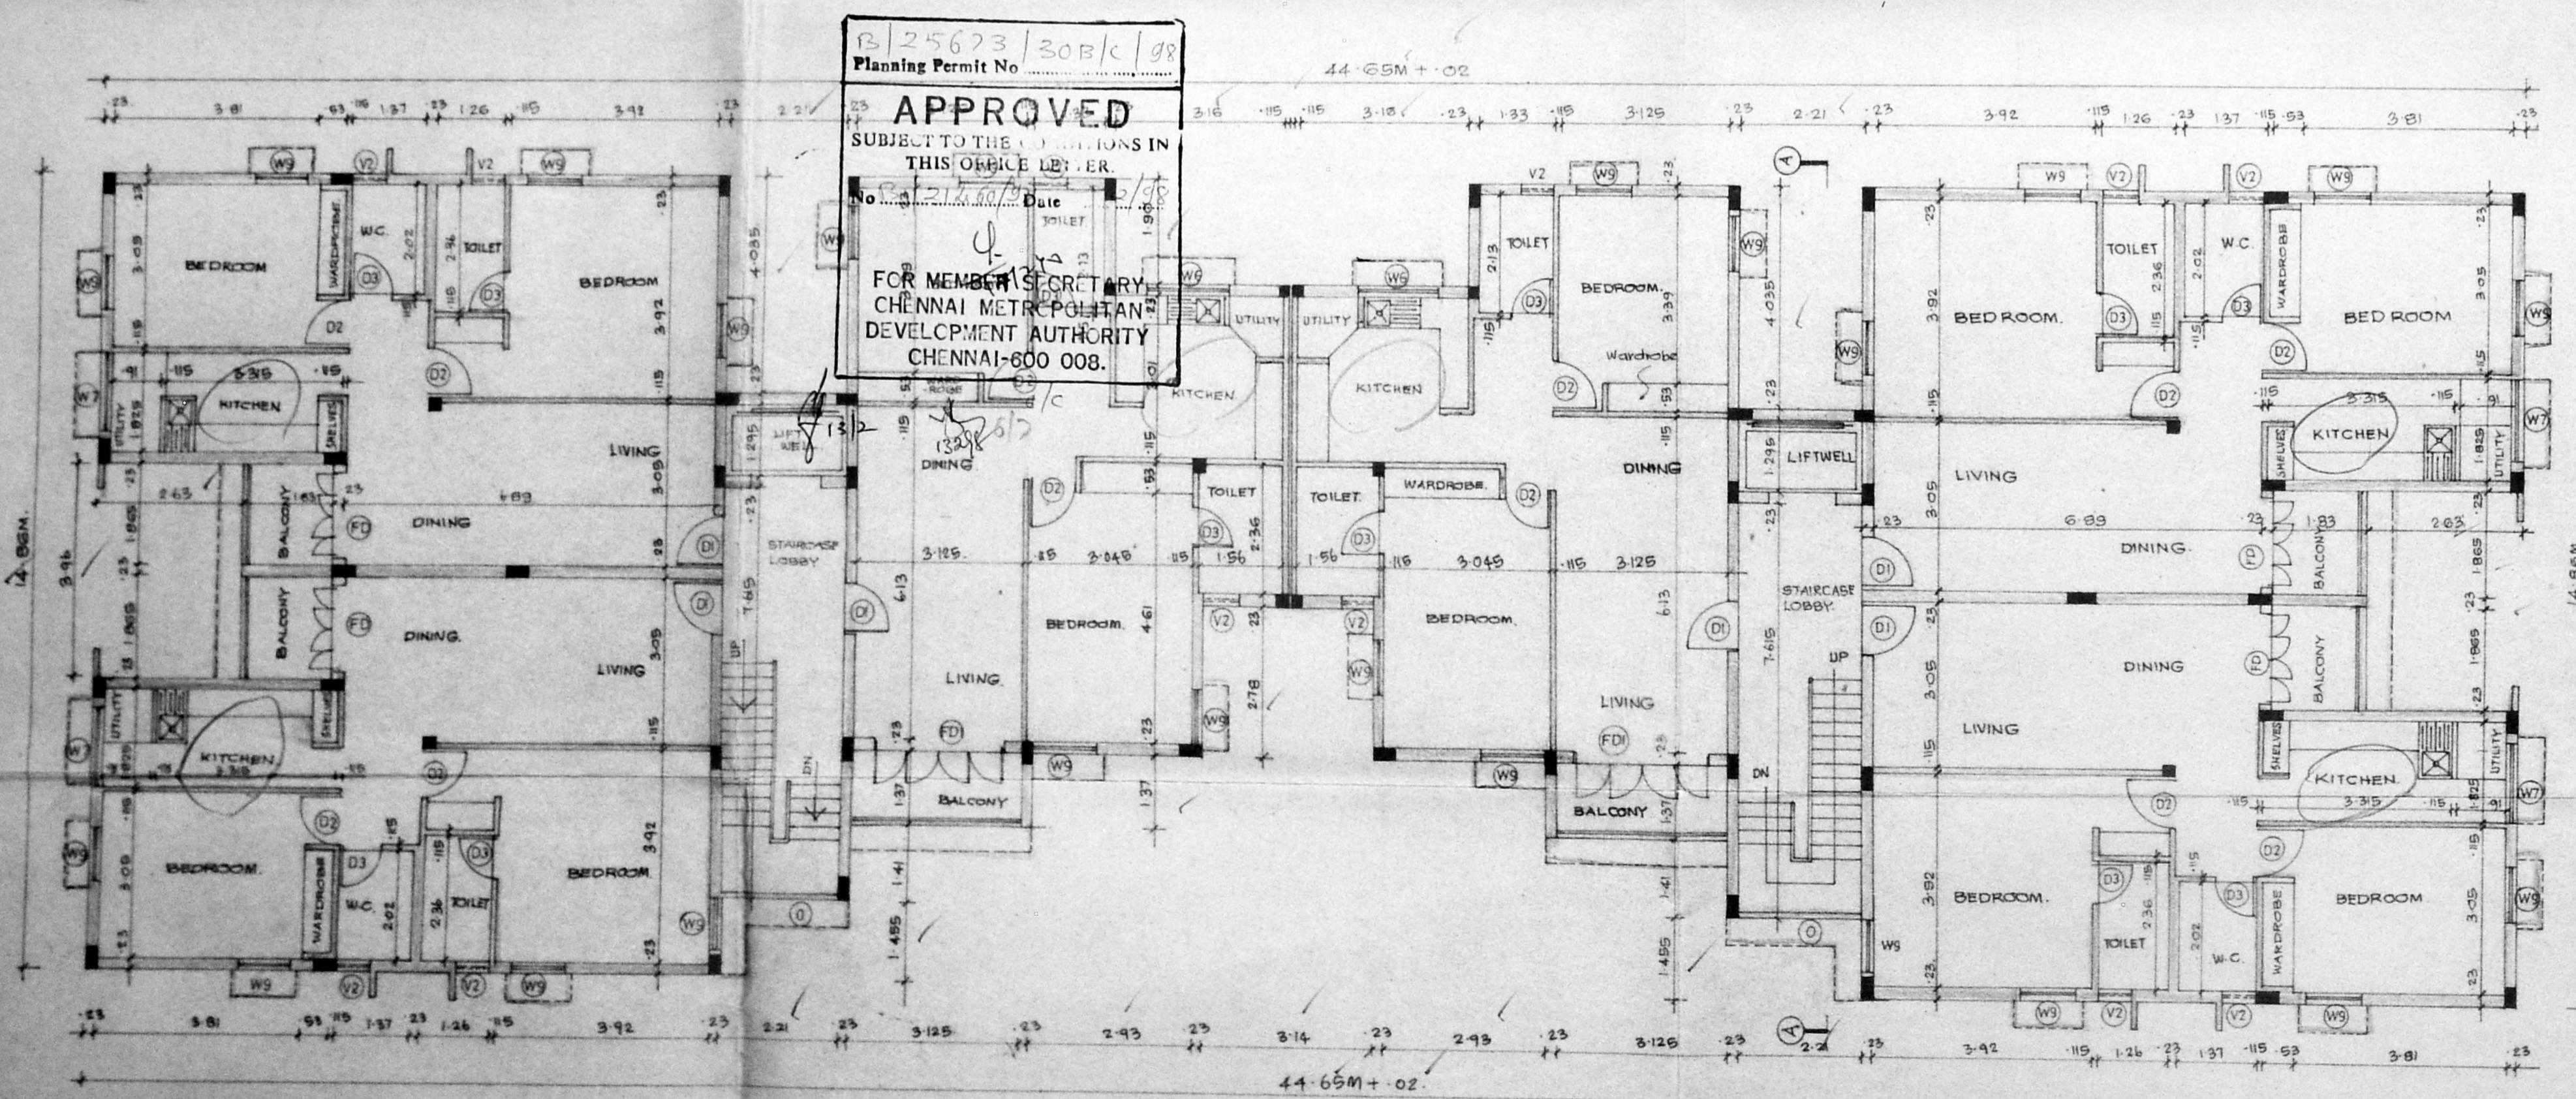

13/25673/30B/c/98
 Planning Permit No. 44-65M+02
APPROVED
 SUBJECT TO THE CONDITIONS IN THIS OFFICE LETTER.
 No. 214/00/99
 Date 23/10/11
 FOR MEMBER SECRETARY, CHENNAI METROPOLITAN DEVELOPMENT AUTHORITY CHENNAI-600 008.

FIRST, SECOND, AND THIRD FLOOR PLAN.

