


PLAN SHOWING PROPOSED CONSTRUCTION OF FLAT HOUSES IN S.No.344/1A1, 344/2A AT DOOR No.39, MUDICHUR ROAD OF TAMBARAM WEST, MADRAS-45. SAIDAPET TALUK, CHENNAI ANNA DISTRICT, 


CMDA (B)/PP No. 1

AREA	NO.	SQ. MT.
PLOT AREA	5950	645.9
GROUND FLOOR PLINTH AREA	2903.07	263.39
FIRST FLOOR PLINTH AREA	2939.07	273.03
SECOND FLOOR PLINTH AREA	2939.07	273.03
THIRD FLOOR PLINTH AREA	457.40	42.51
TOTAL	9238.4	858.25

REFERENCE	COLOUR	INDEX
D DOOR	100 X 198 cm	PROPOSED
D1 DOOR	90 X 198	ROAD
D2 DOOR	75 X 198	SITE BOUNDARY
W WINDOW	152 X 122	TO BE DEMOLISHED
W1 WINDOW	137 X 122	STAIRCASE DETAILS - WIDTH = 100 cm
W2 WINDOW	91 X 75	RISE = 19 cm
V VENTILATOR	75 X 45	TREAD = 25 cm

SANCTIONING AUTHORITY


POWER HOLDER SIGNATURE

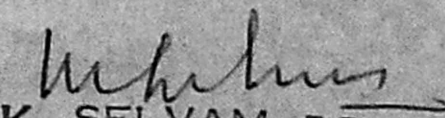
K. SELVAM, B.E.
Licensed Surveyor,
Class-I, Reg. No. 800,
Corporation of Chennai,
No. 1/370, Mogappair East,
CHENNAI-600 050.


LICENSED SURVEYOR

B/24842/3/1A/197


Planning Permit No. **APPROVED**
SUBJECT TO THE CONDITIONS IN THIS ORDER LETTER.
No. SA2/197 Date: 2/9/97
FOR MEMBER SECRETARY
CHENNAI METROPOLITAN
DEVELOPMENT AUTHORITY
CHENNAI-600 008

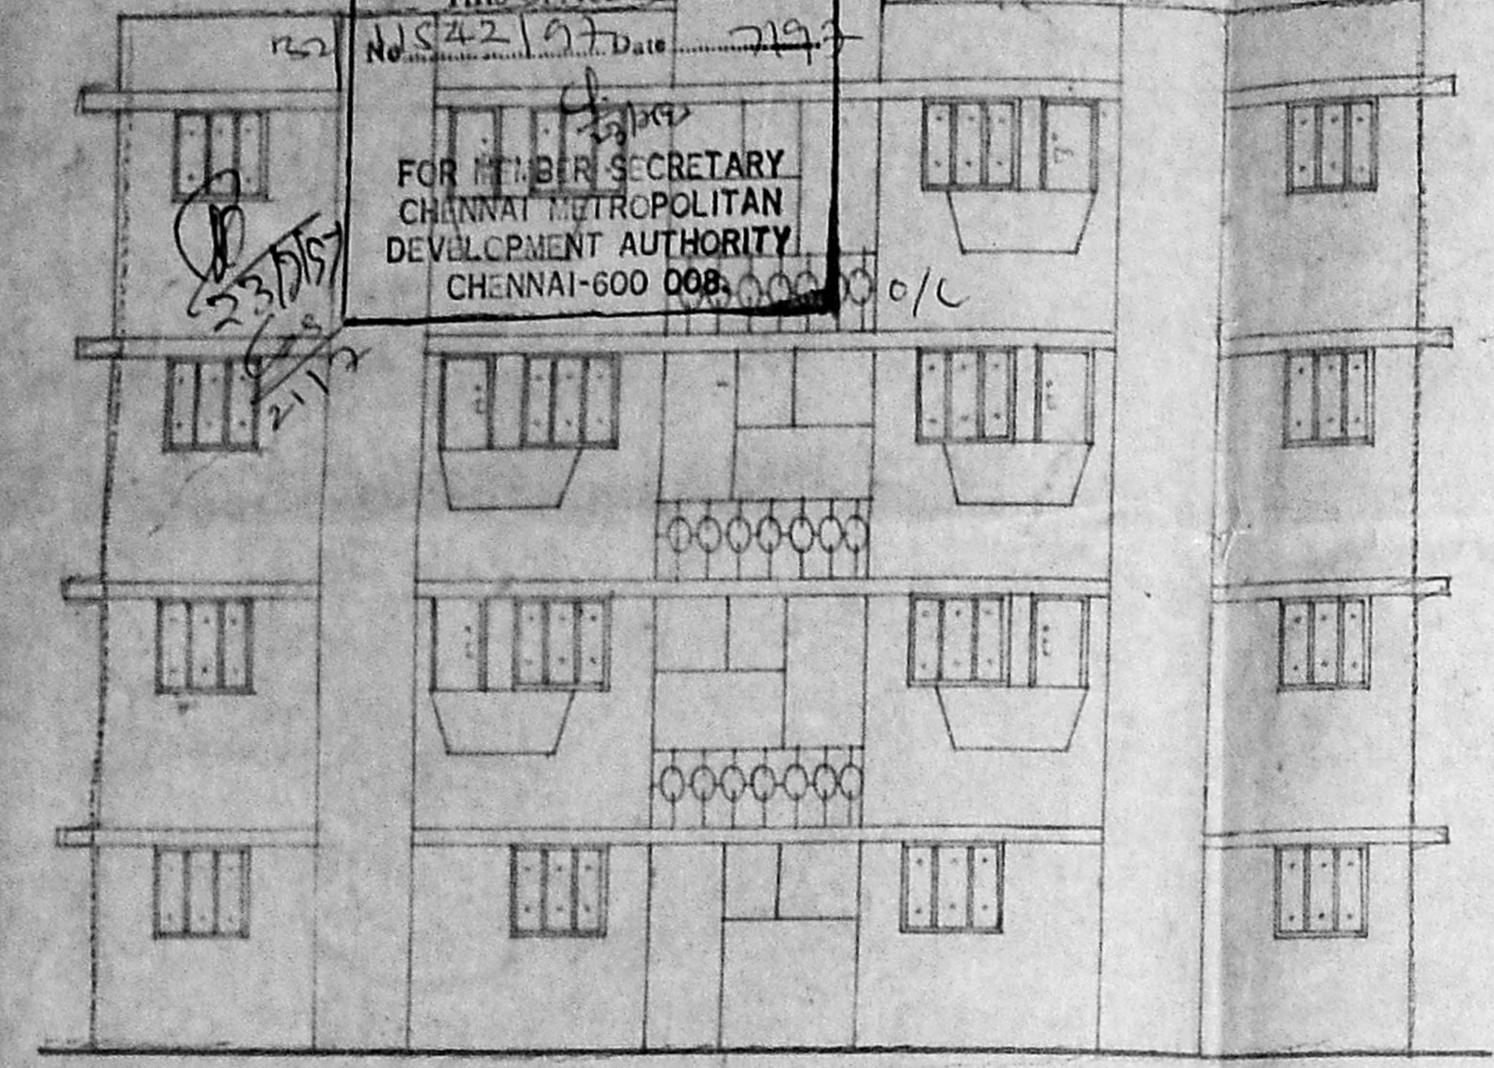


FRONT ELEVATION

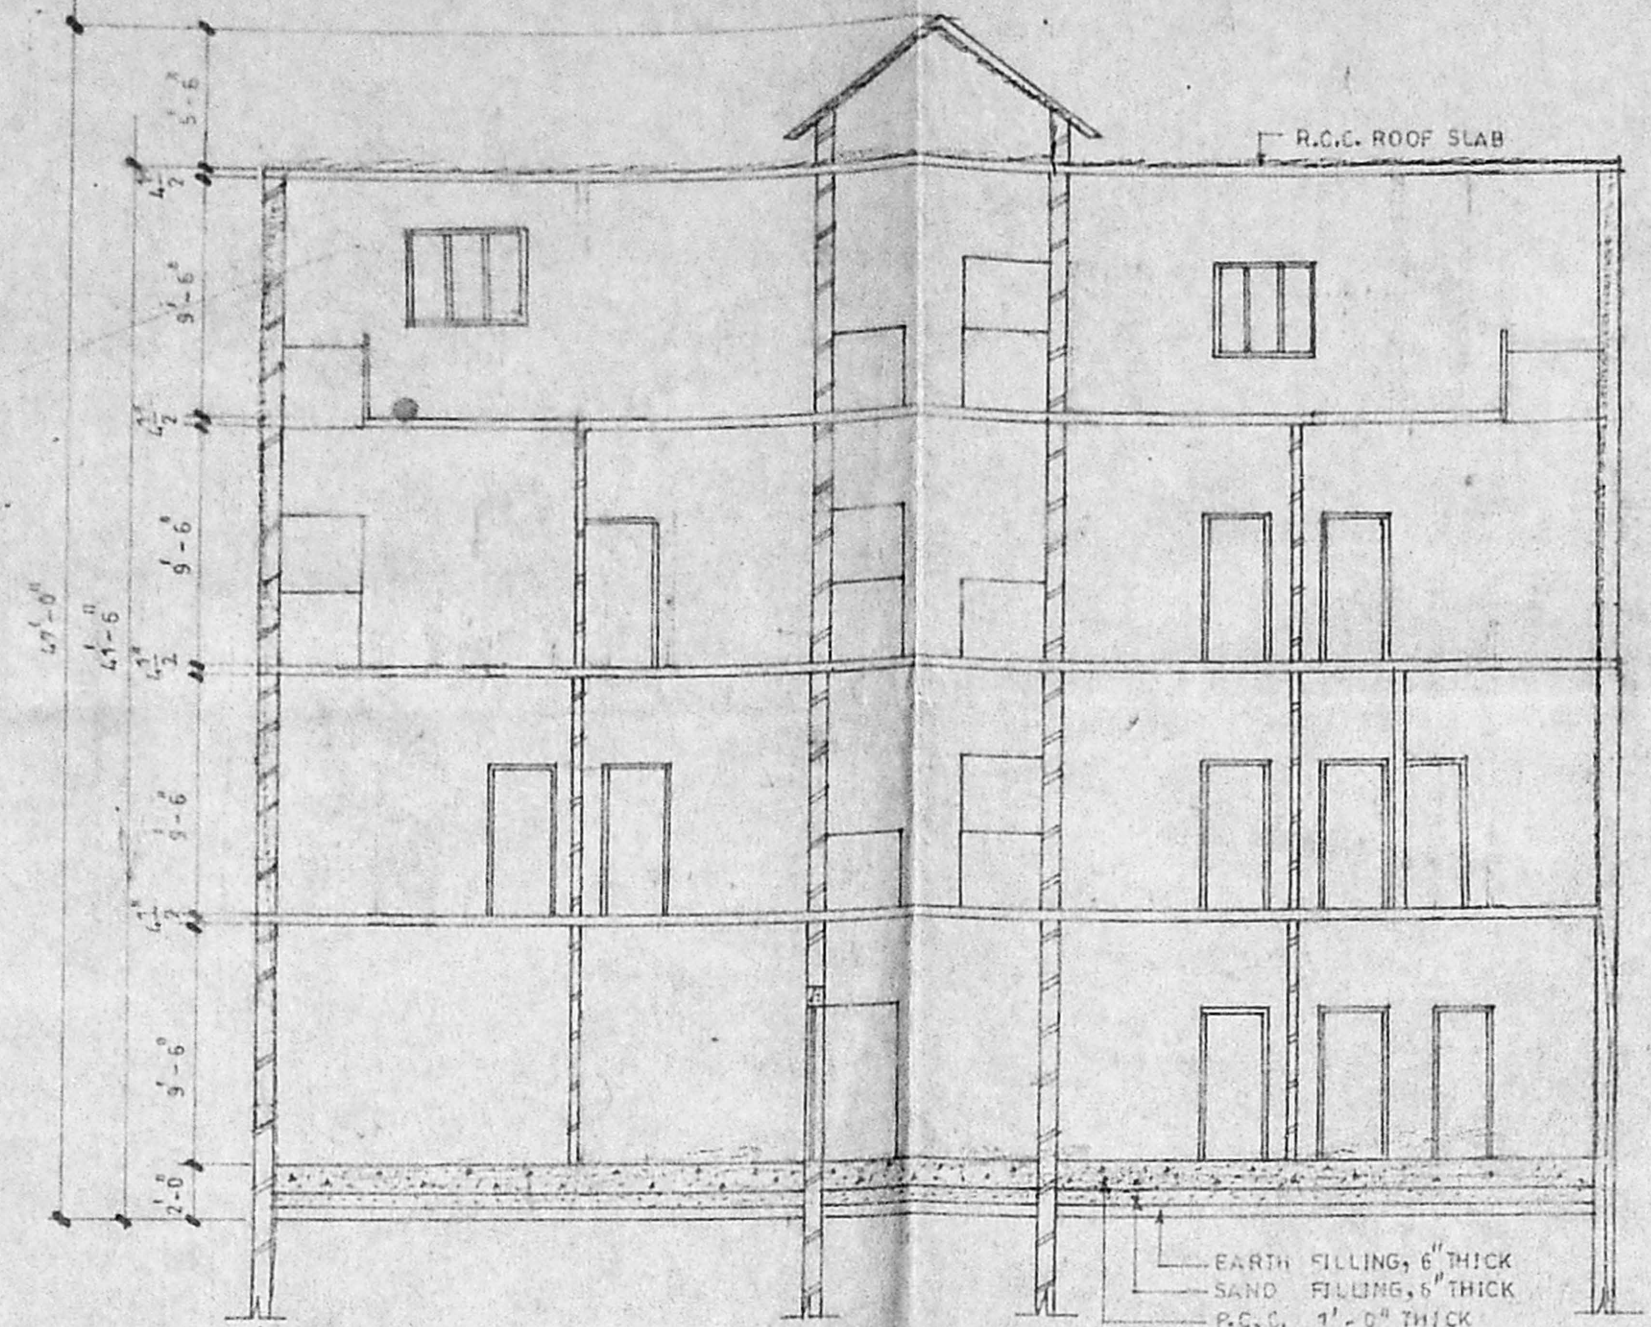


SECTION A-A
SCALE 1" = 8'-0"

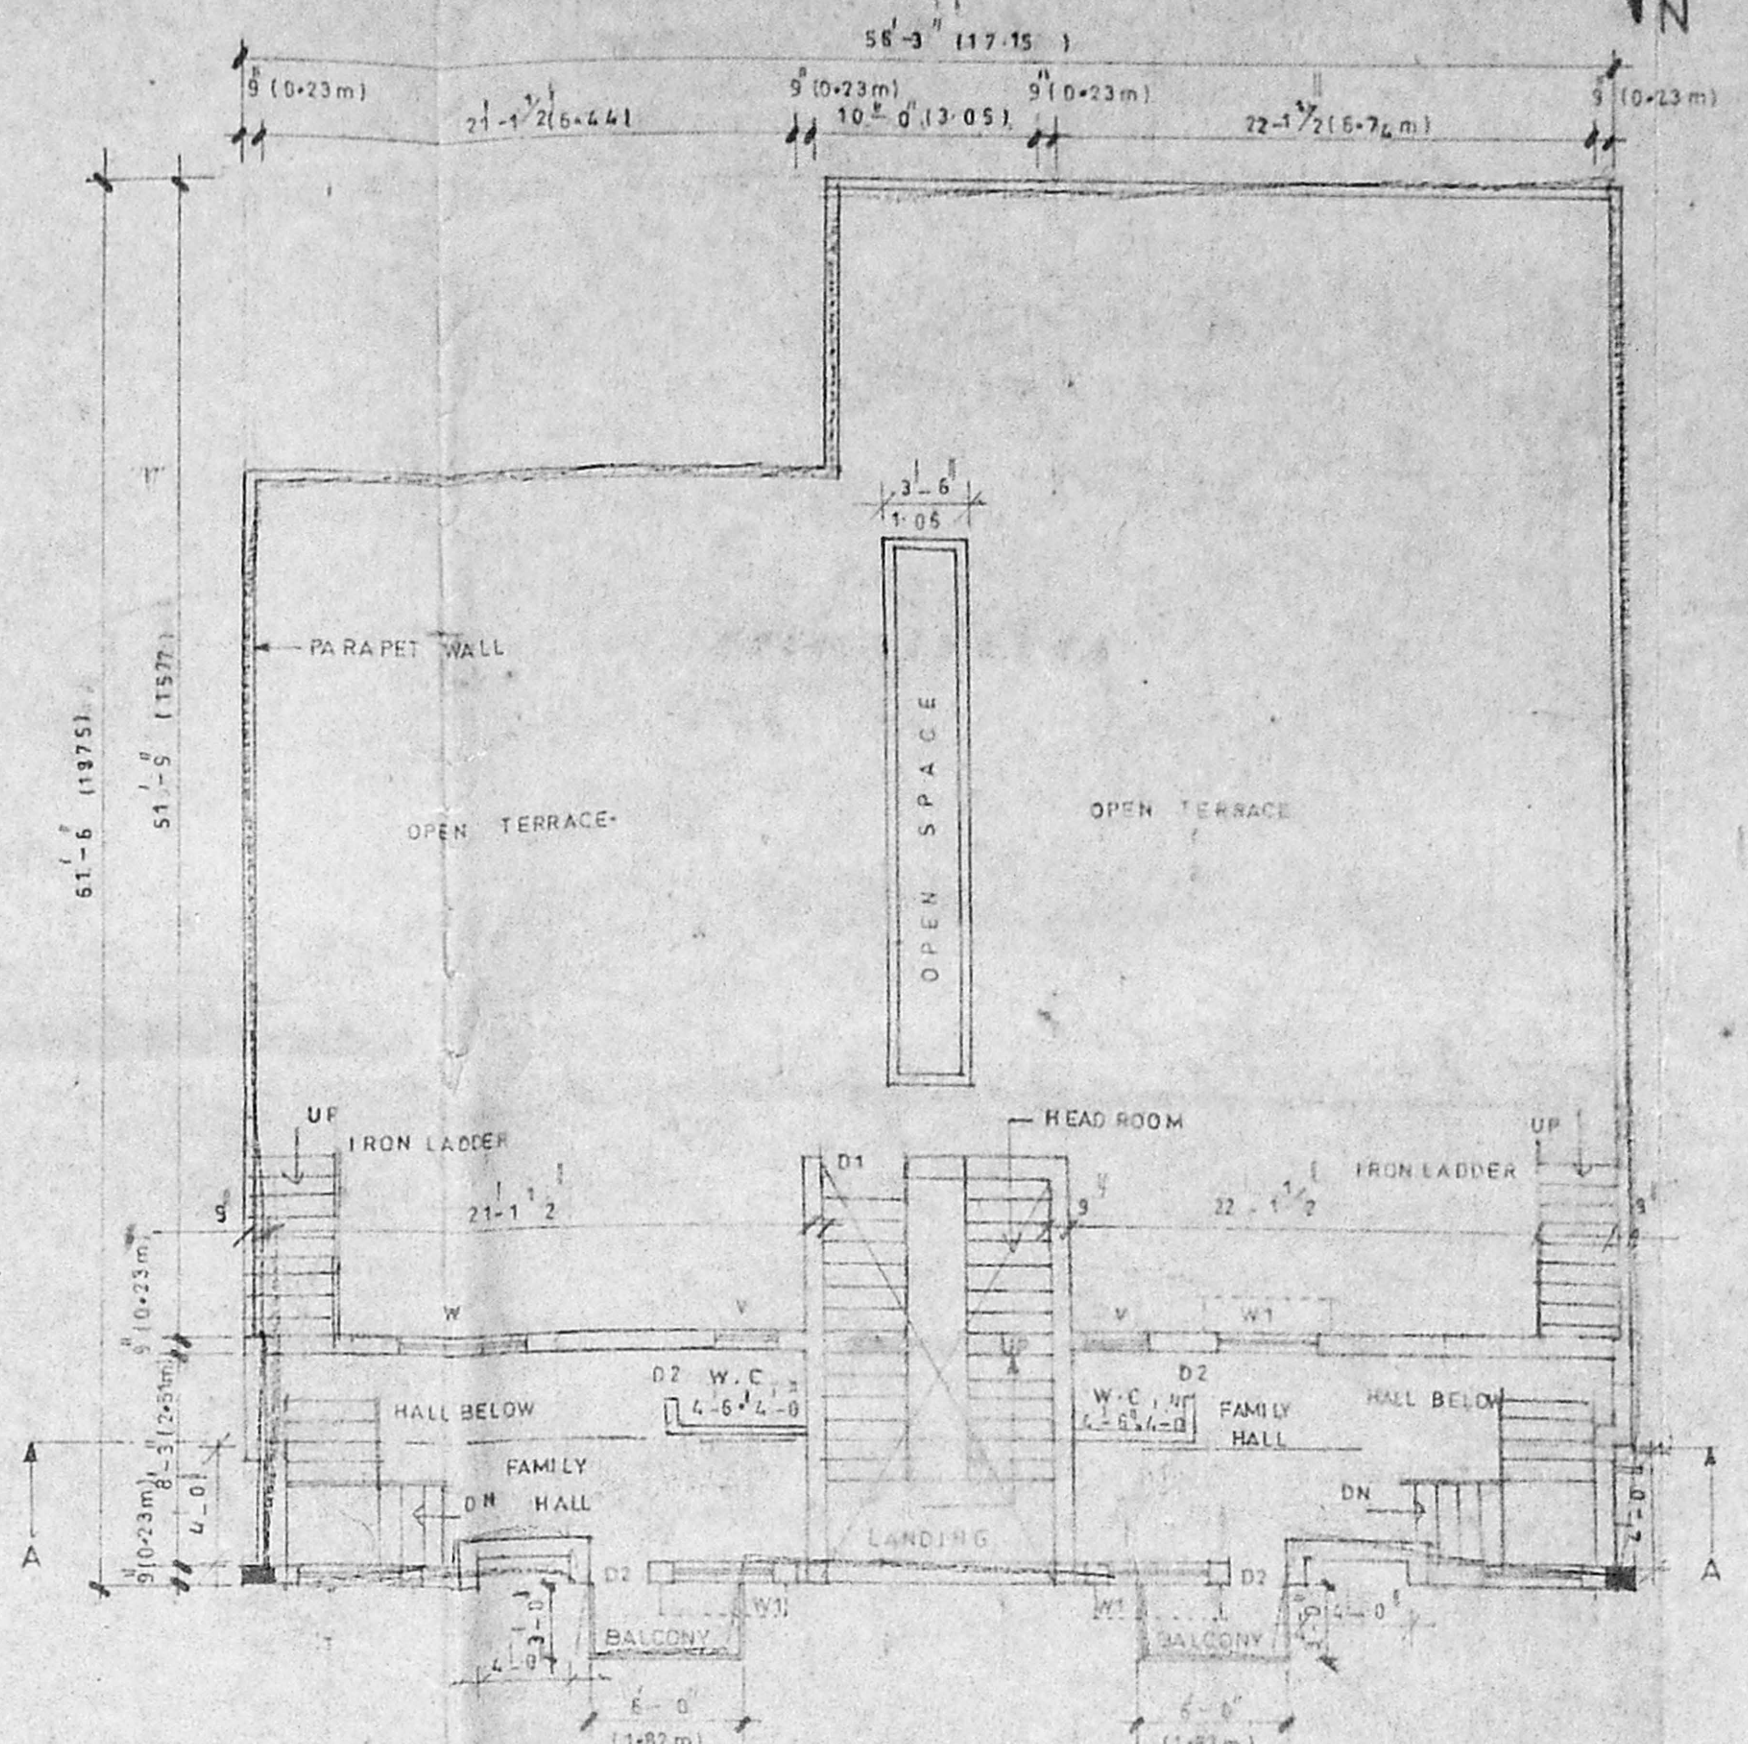


THIRD FLOOR PLAN
SCALE 1" = 8'-0"

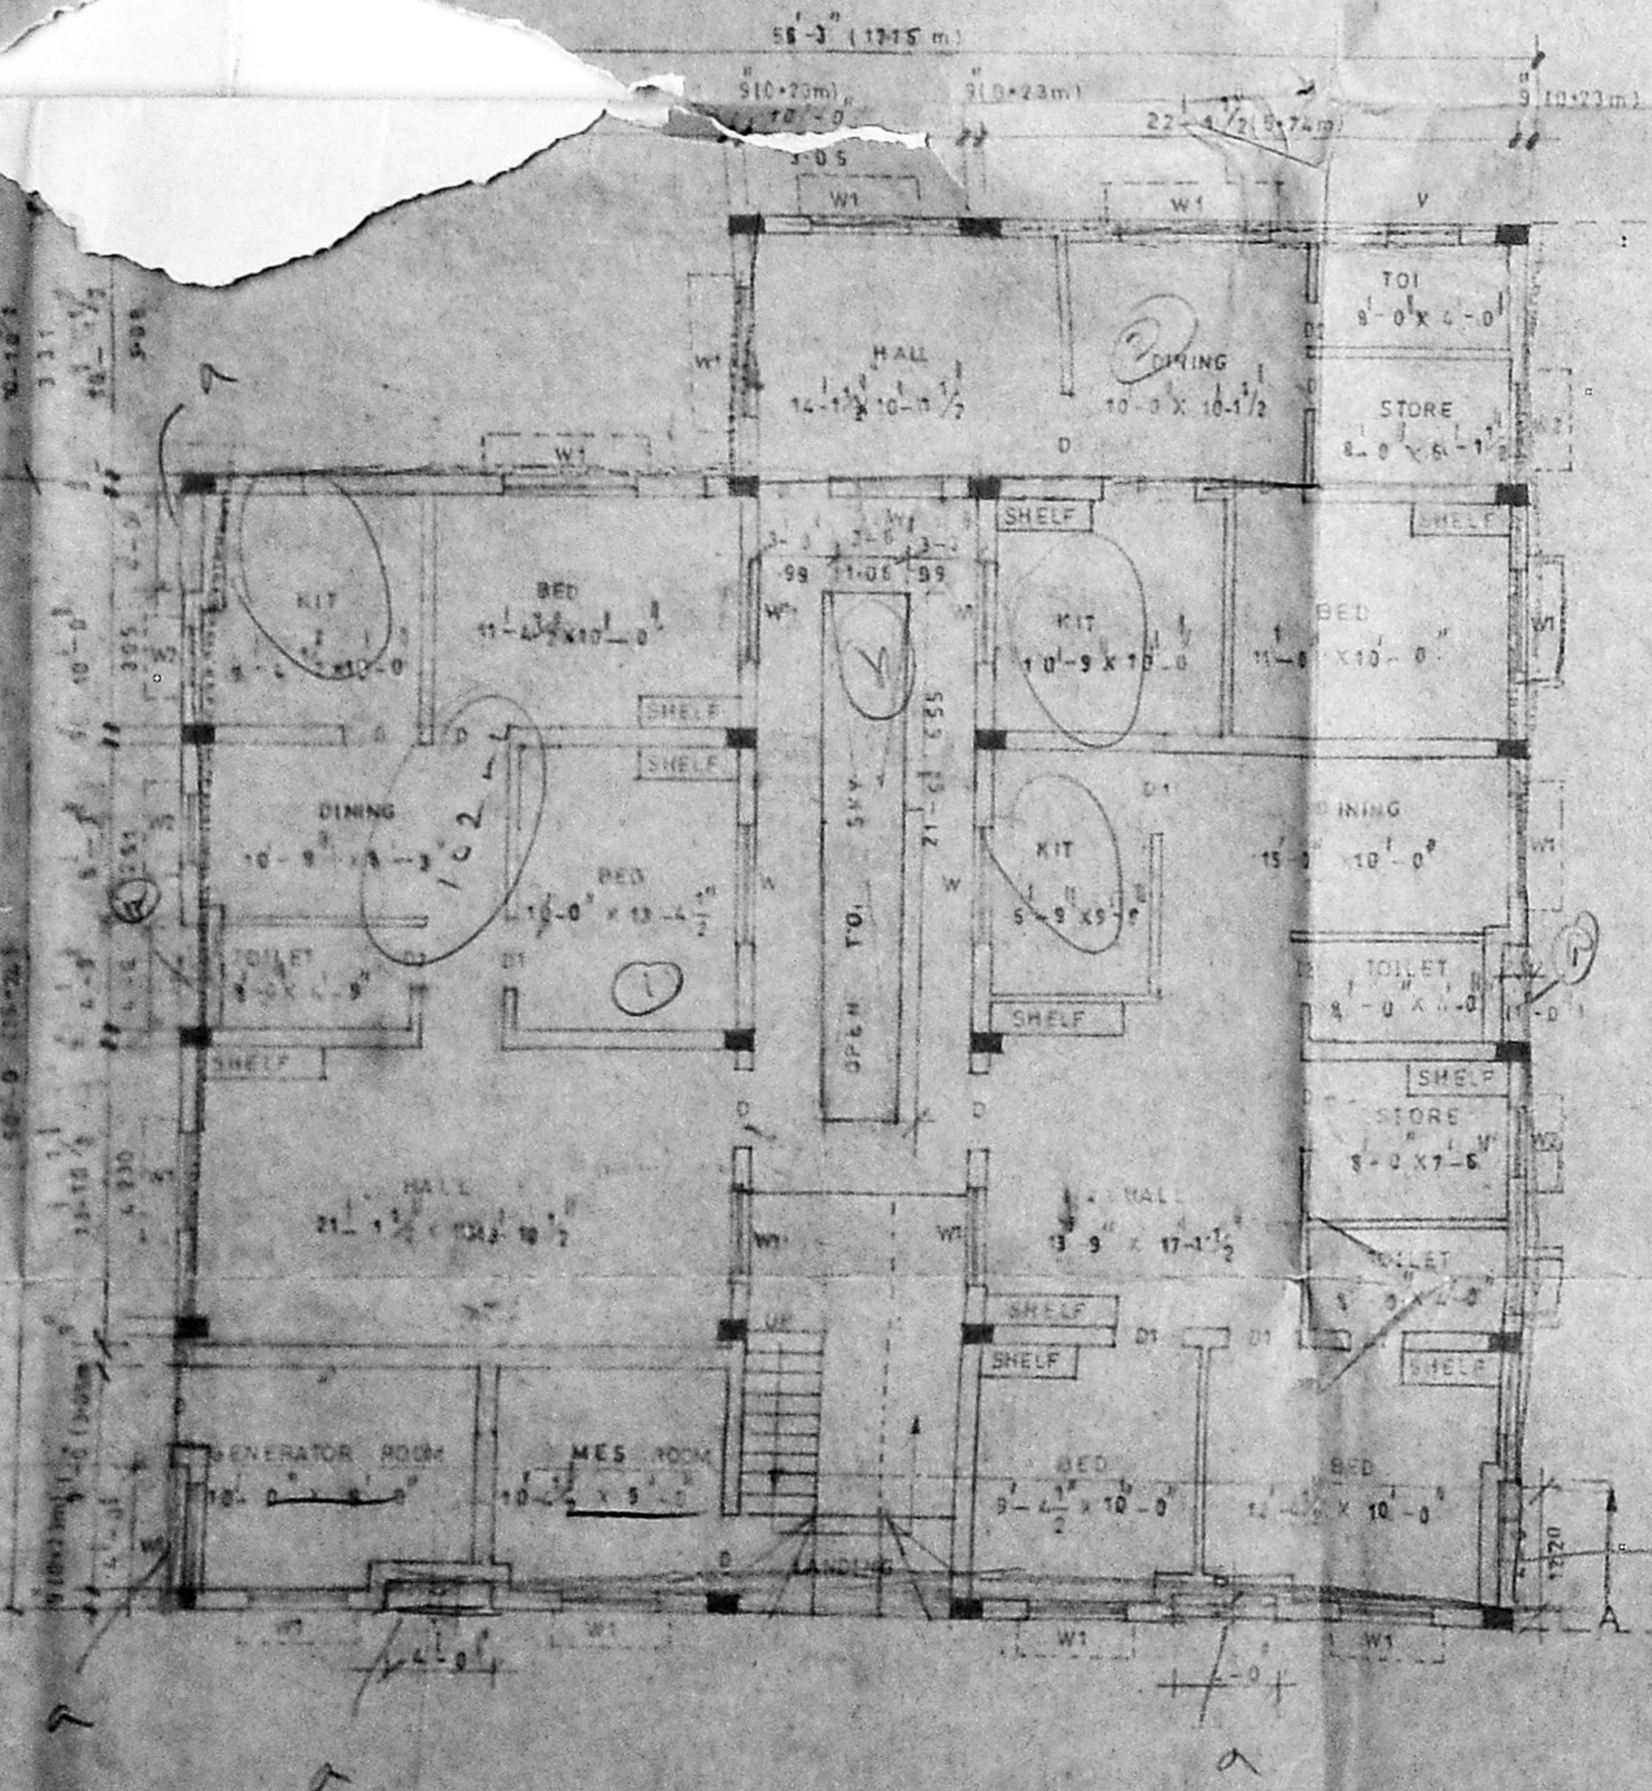

GROUND FLOOR PLAN
SCALE 1" = 8'-0"

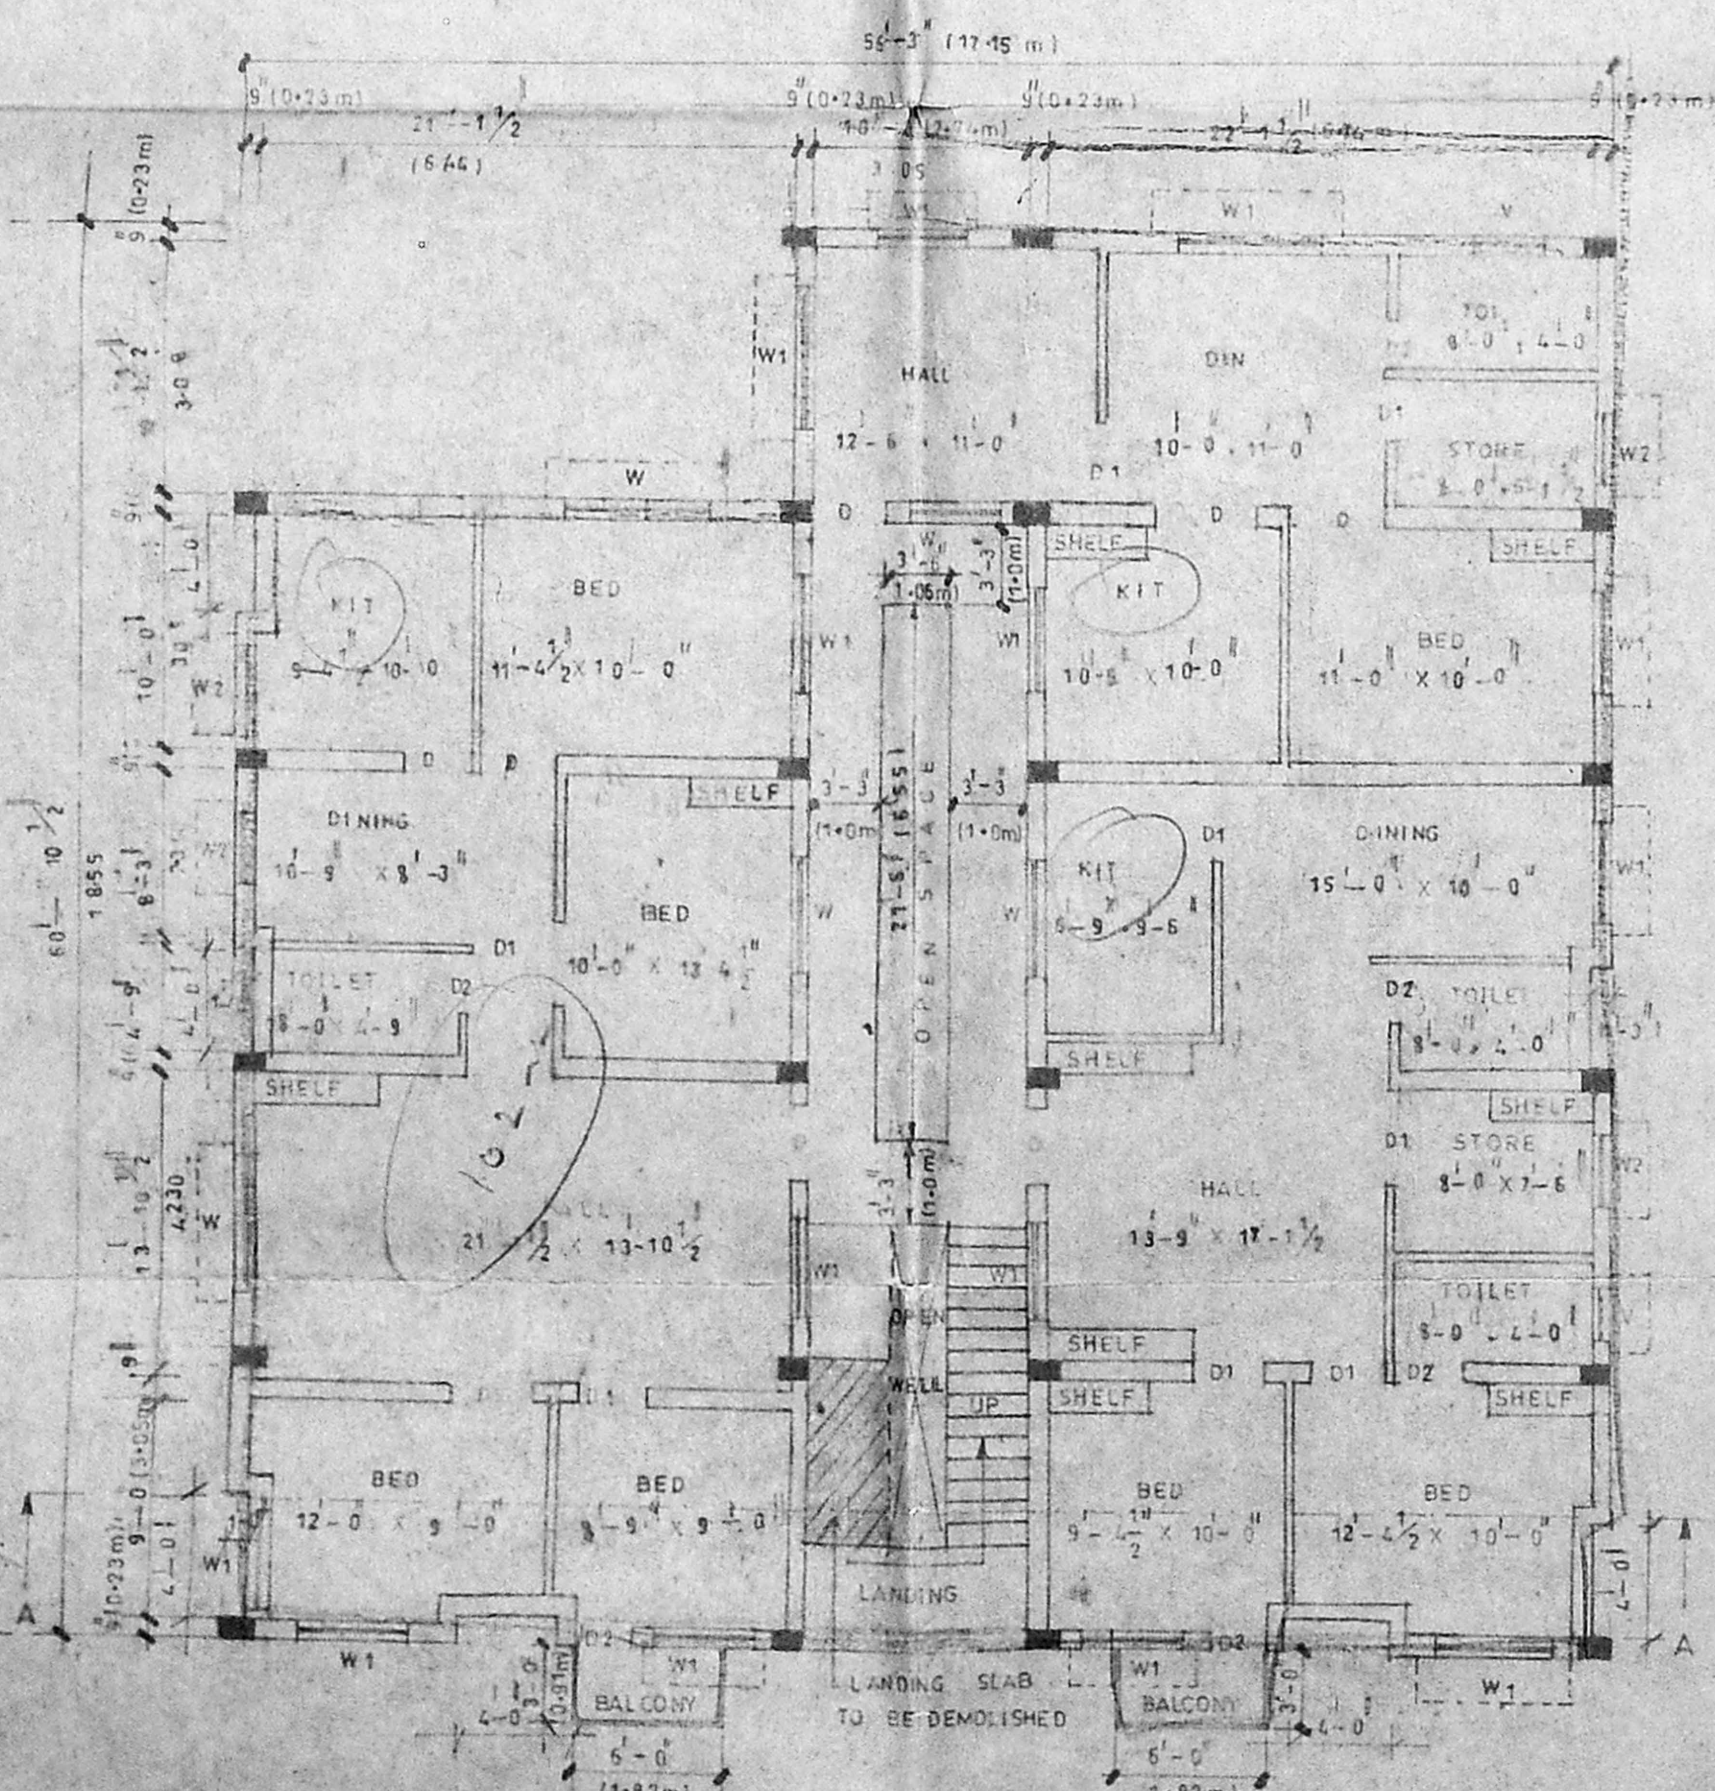

FIRST FLOOR PLAN
SCALE 1" = 8'-0"

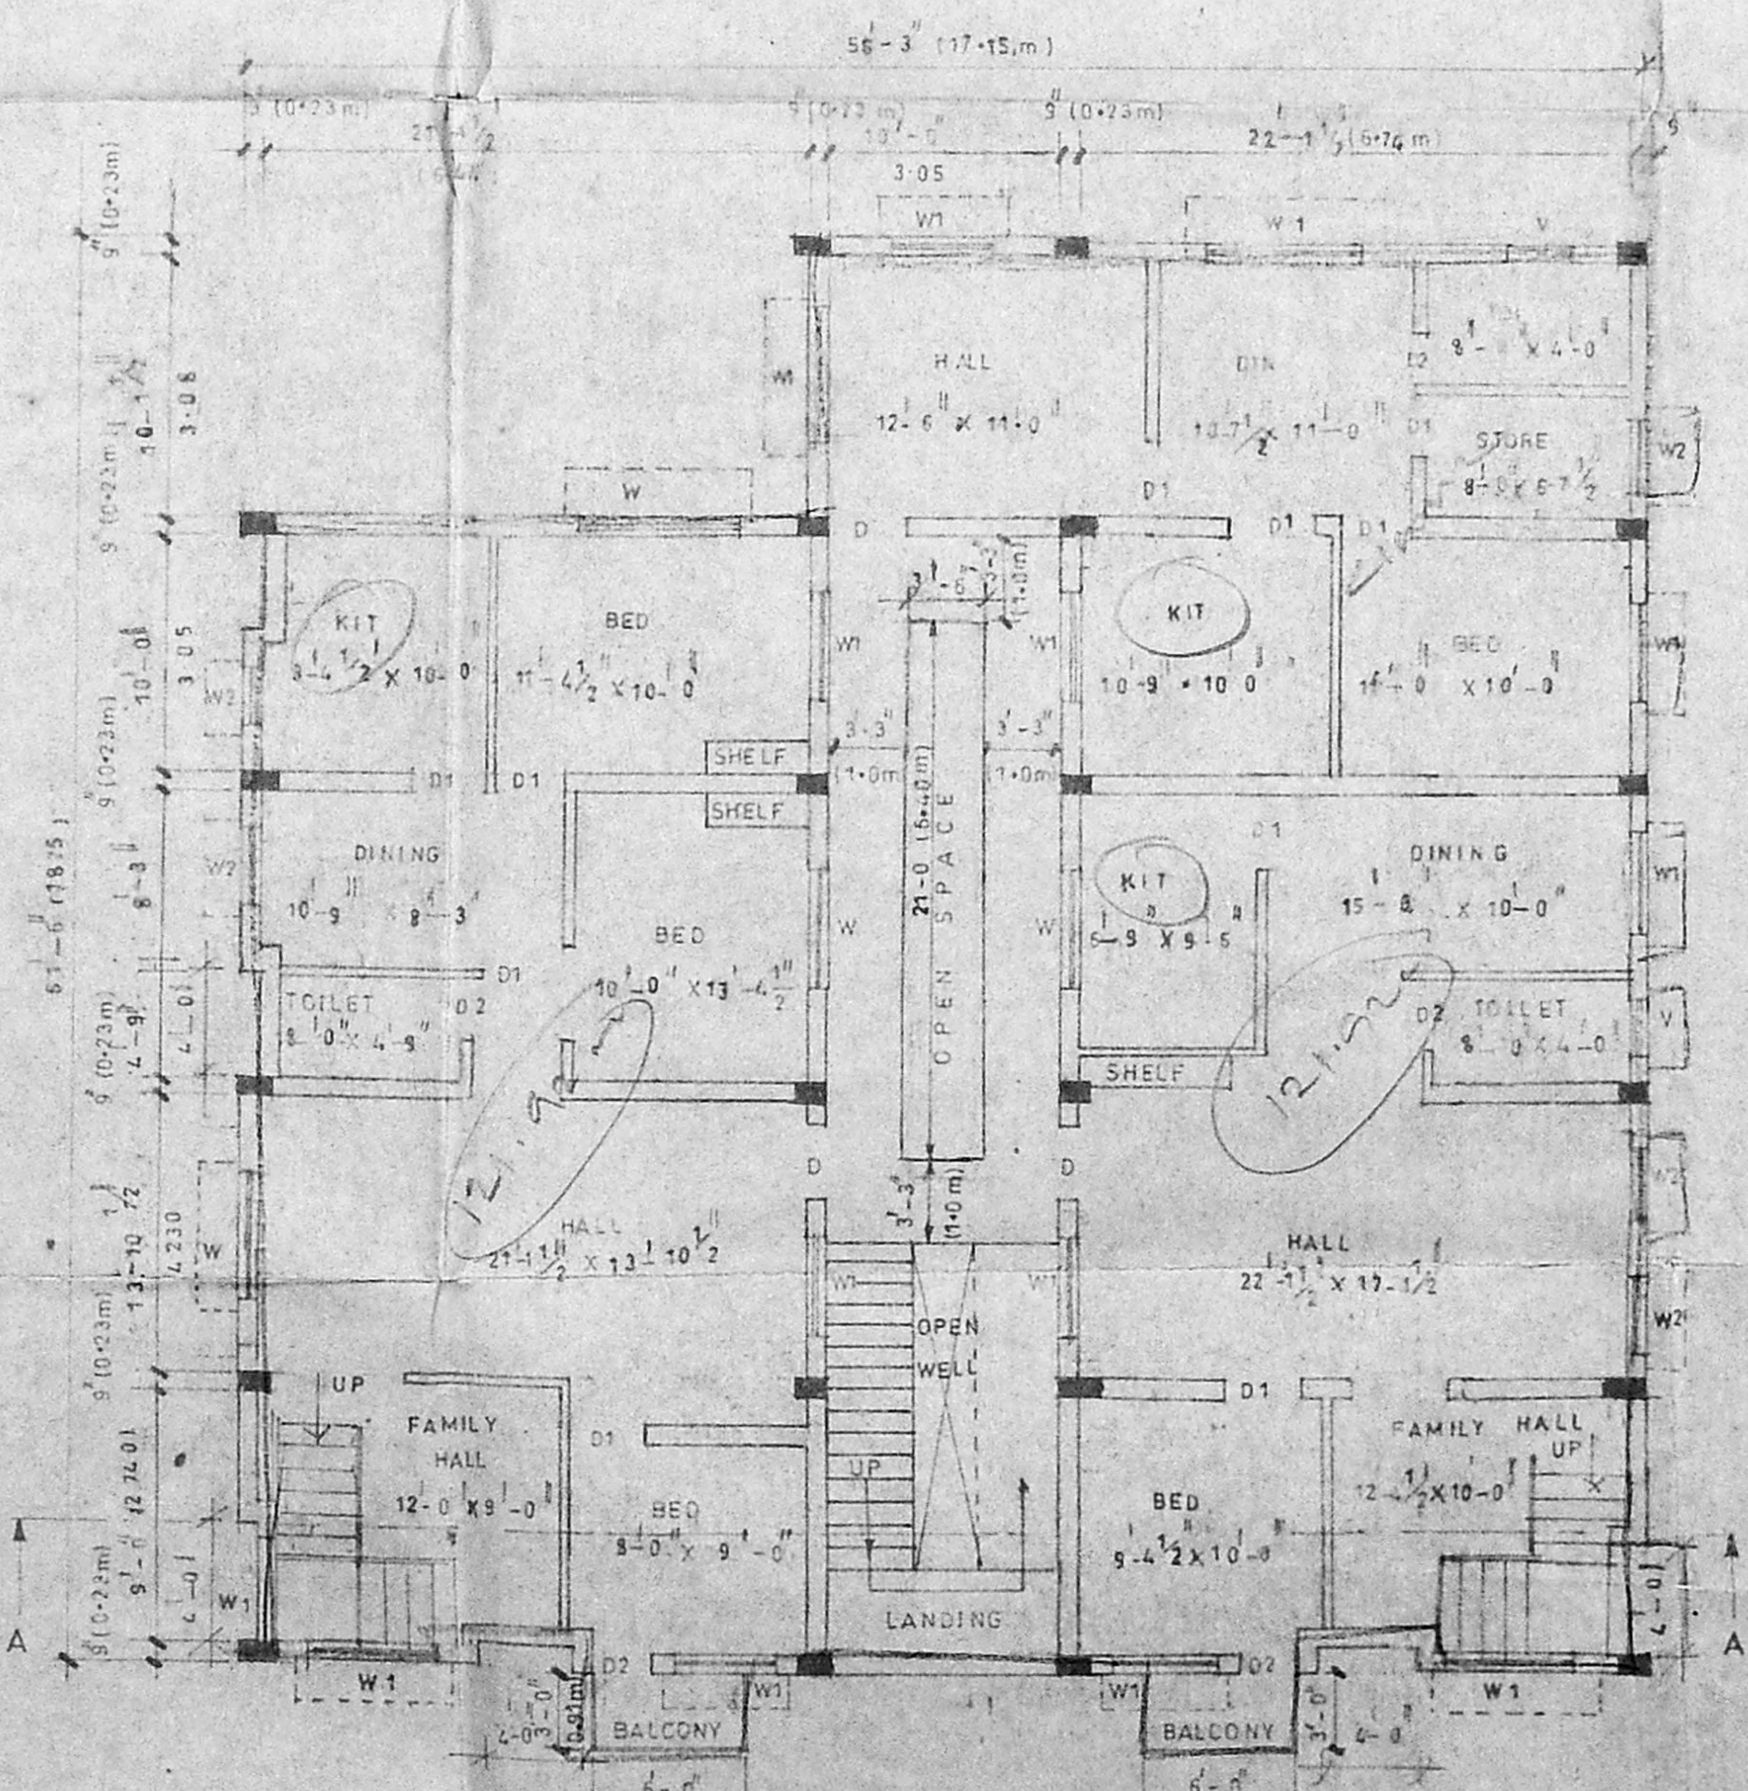

SECOND FLOOR PLAN
SCALE 1" = 8'-0"

PLAN SHOWING PROPOSED CONSTRUCTION OF FLAT HOUSES IN S.No. 344/1A1, 344/2A AT DOOR No.39, MUDICHUR ROAD OF TAMBARAM WEST, MADRAS-45. SAIDAPET TALUK, CHENGAI ANNA DISTRICT.

COLOUR INDEX

PROPOSED	[Pattern]
ROAD	[Pattern]
BOUNDARY	[Pattern]
DEMOLITION	[Pattern]

Sanctioning Authority

AP. [Signature]

D.P. [Signature]

POWER HOLDER SIGNATURE

[Signature]

K. SELVAM, B.E.,
Licensed Surveyor,
Class-I, Reg. No. 800,
Corporation of Chennai,
No 1/370, Mogappair East,
CHENNAI-600 050.

LICENSED SURVEYOR



B/24842/292R/0197

Planning Permit No. **APPROVED**
SUBJECT TO THE CONDITIONS IN THIS OFFICE LETTER.
No. 5712/197 Date 2/2/97
FOR THE MEMBER SECRETARY
CHENNAI METROPOLITAN
DEVELOPMENT AUTHORITY
CHENNAI-600 098.

