





90.8 X 61.2

B/25516/365/1/01/97

APPROVED
 SUBJECT TO THE CONDITIONS IN THIS OFFICE LETTER.
 No. 1312/97, Date 11/97
 FOR METRO SECRETARY
 CHENNAI METROPOLITAN
 DEVELOPMENT AUTHORITY
 CHENNAI-600 008.

2/19/97
 o/c

CMDA (B)/PP No. 1
 C. No. 12/1392/197
 Asst.
 Scrutiny
 P. A. *[Signature]*
 A.P. *[Signature]* D.P. *[Signature]*

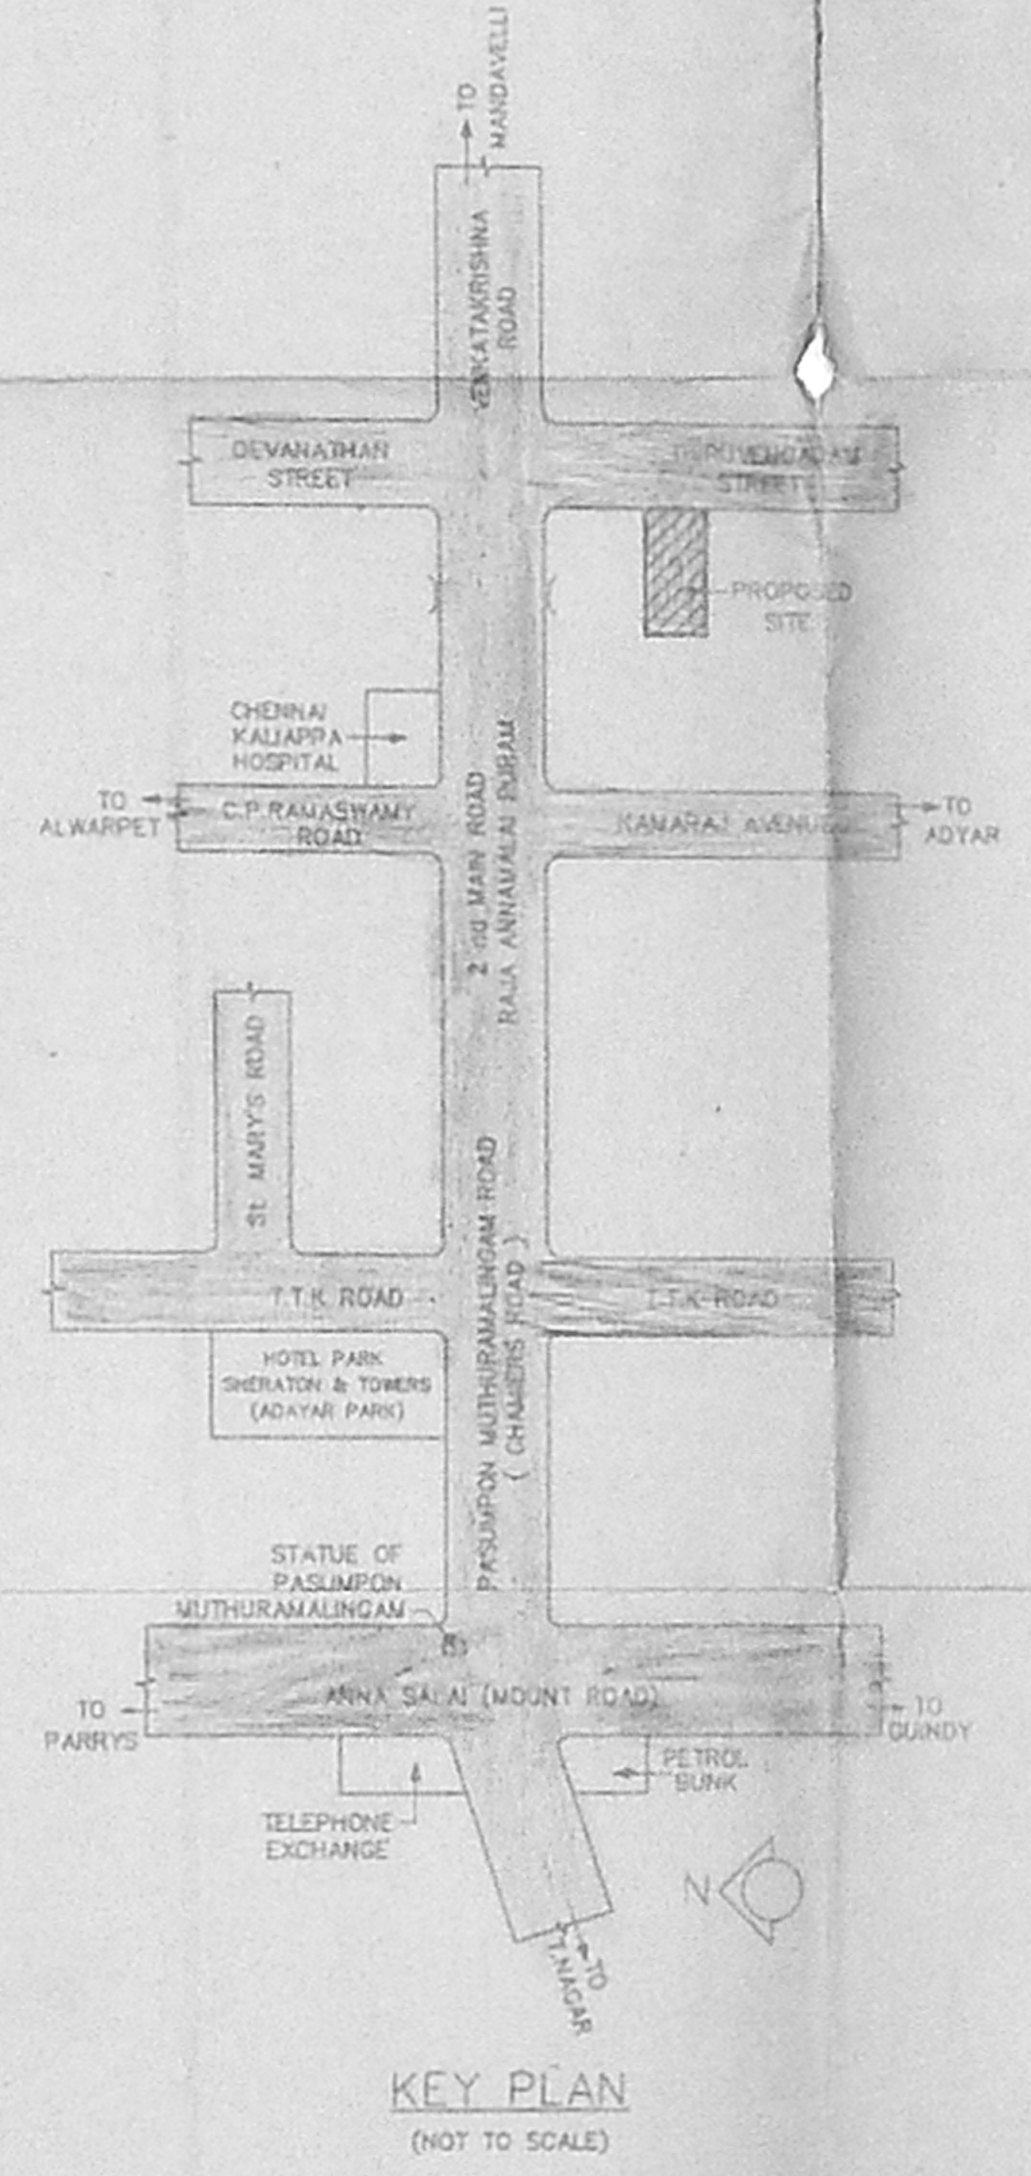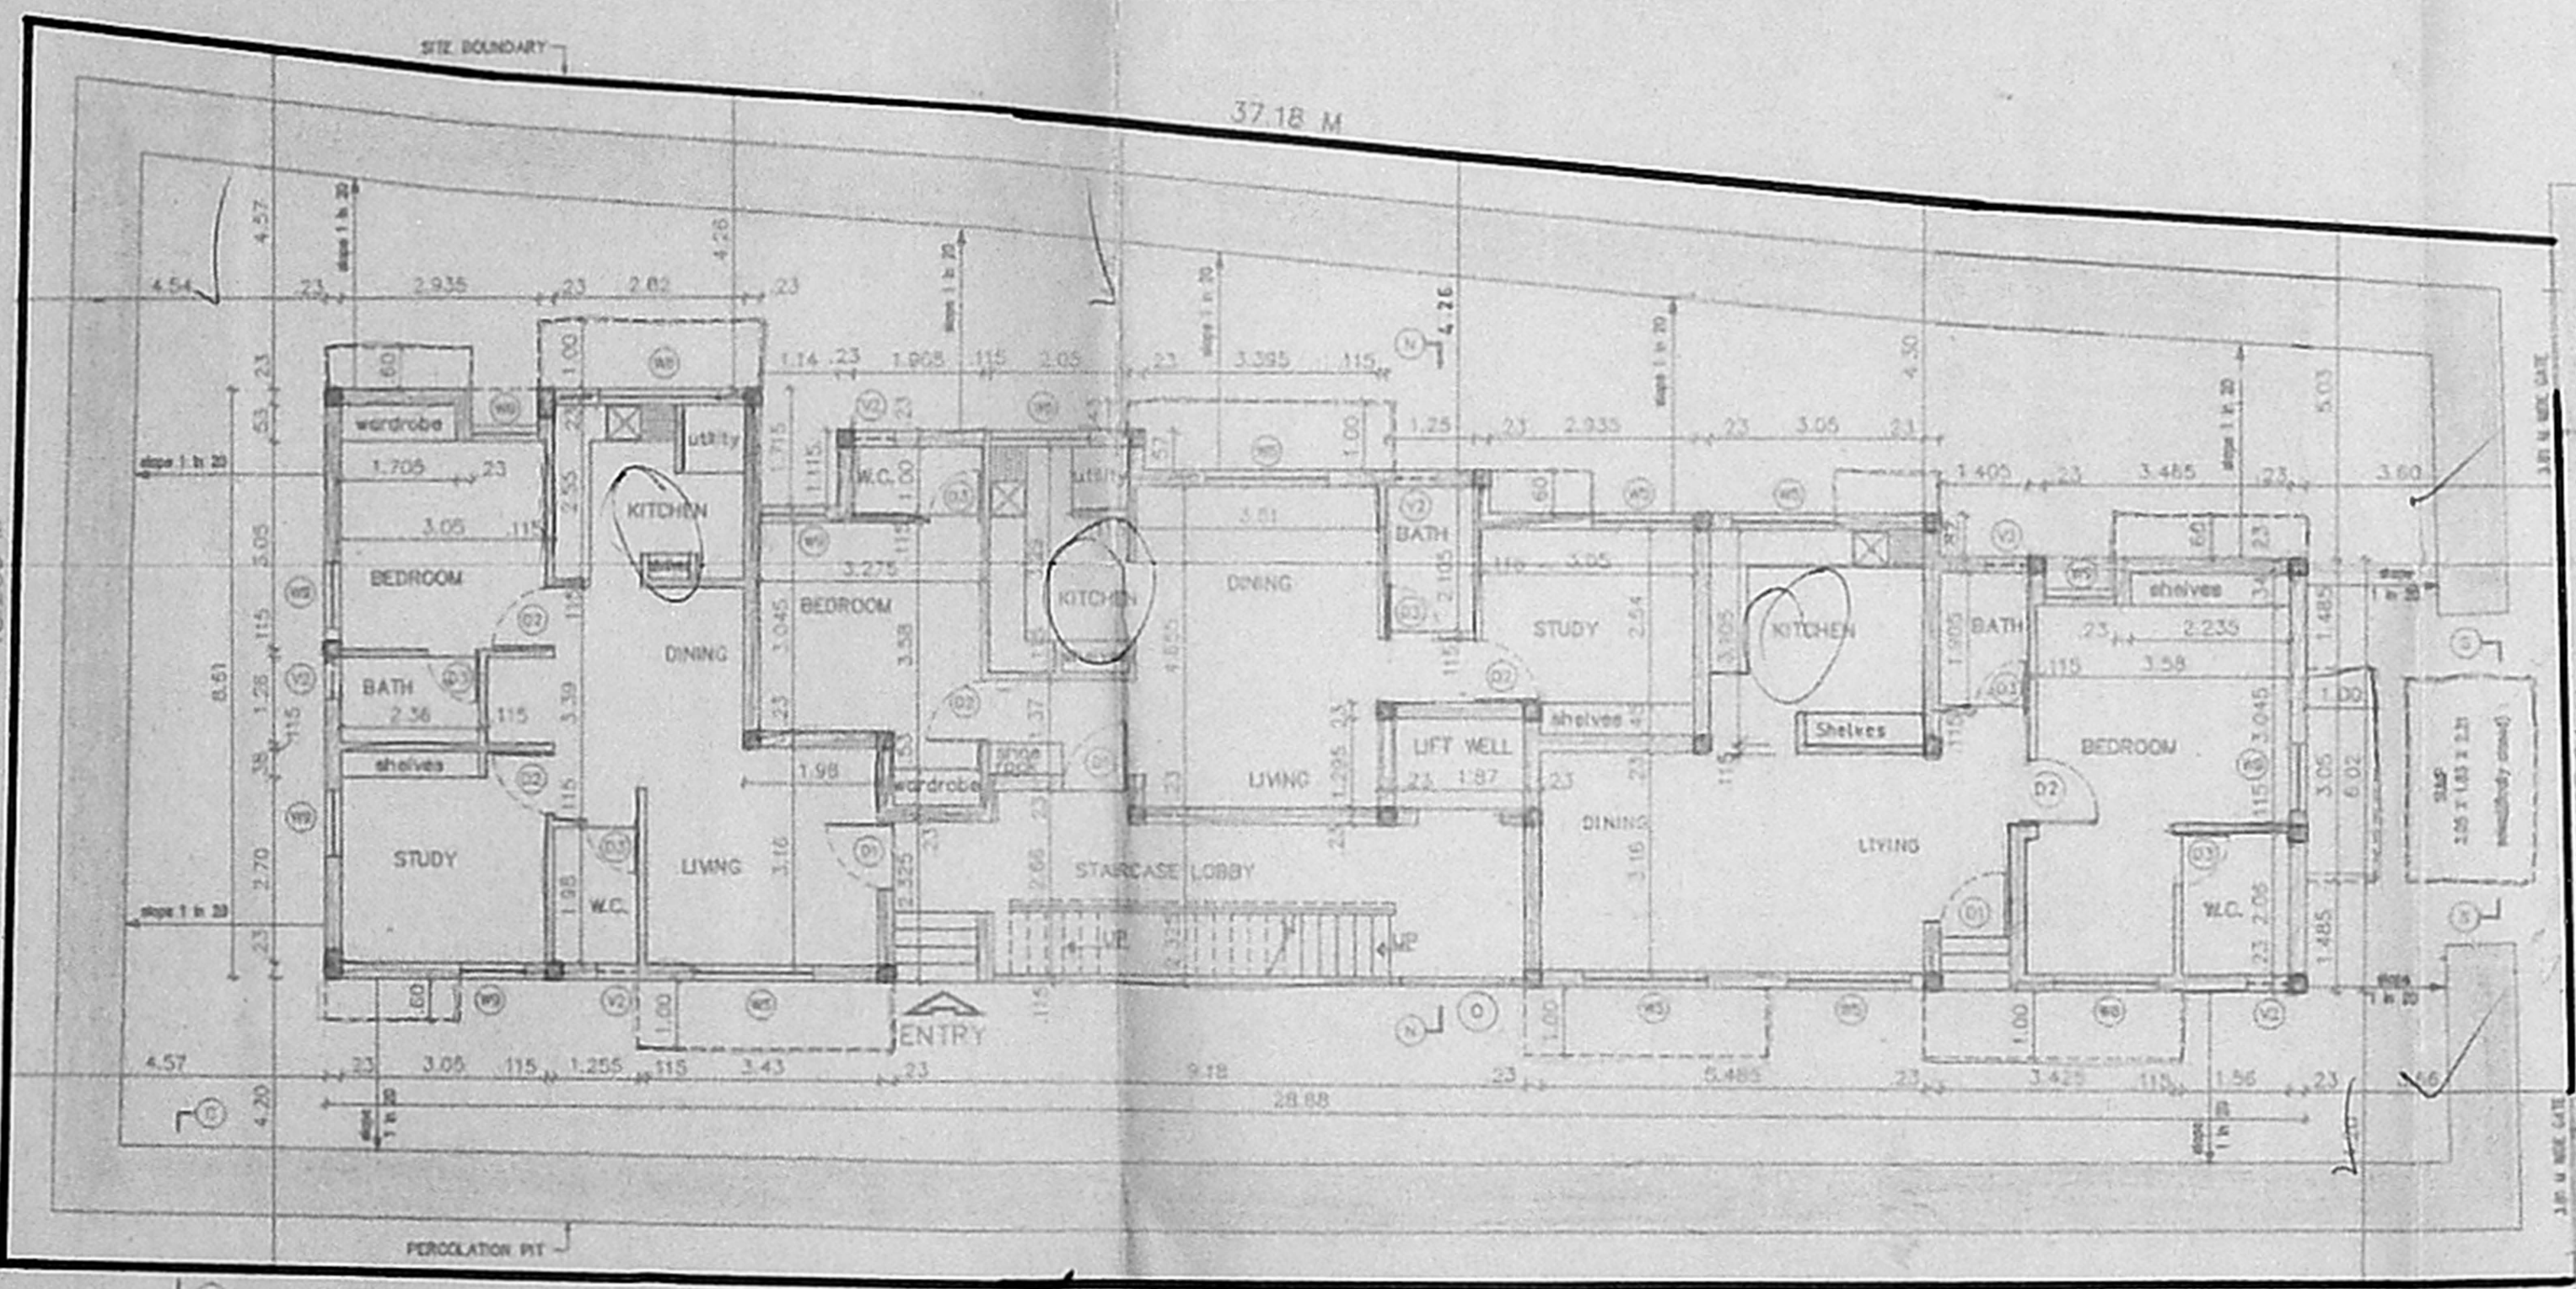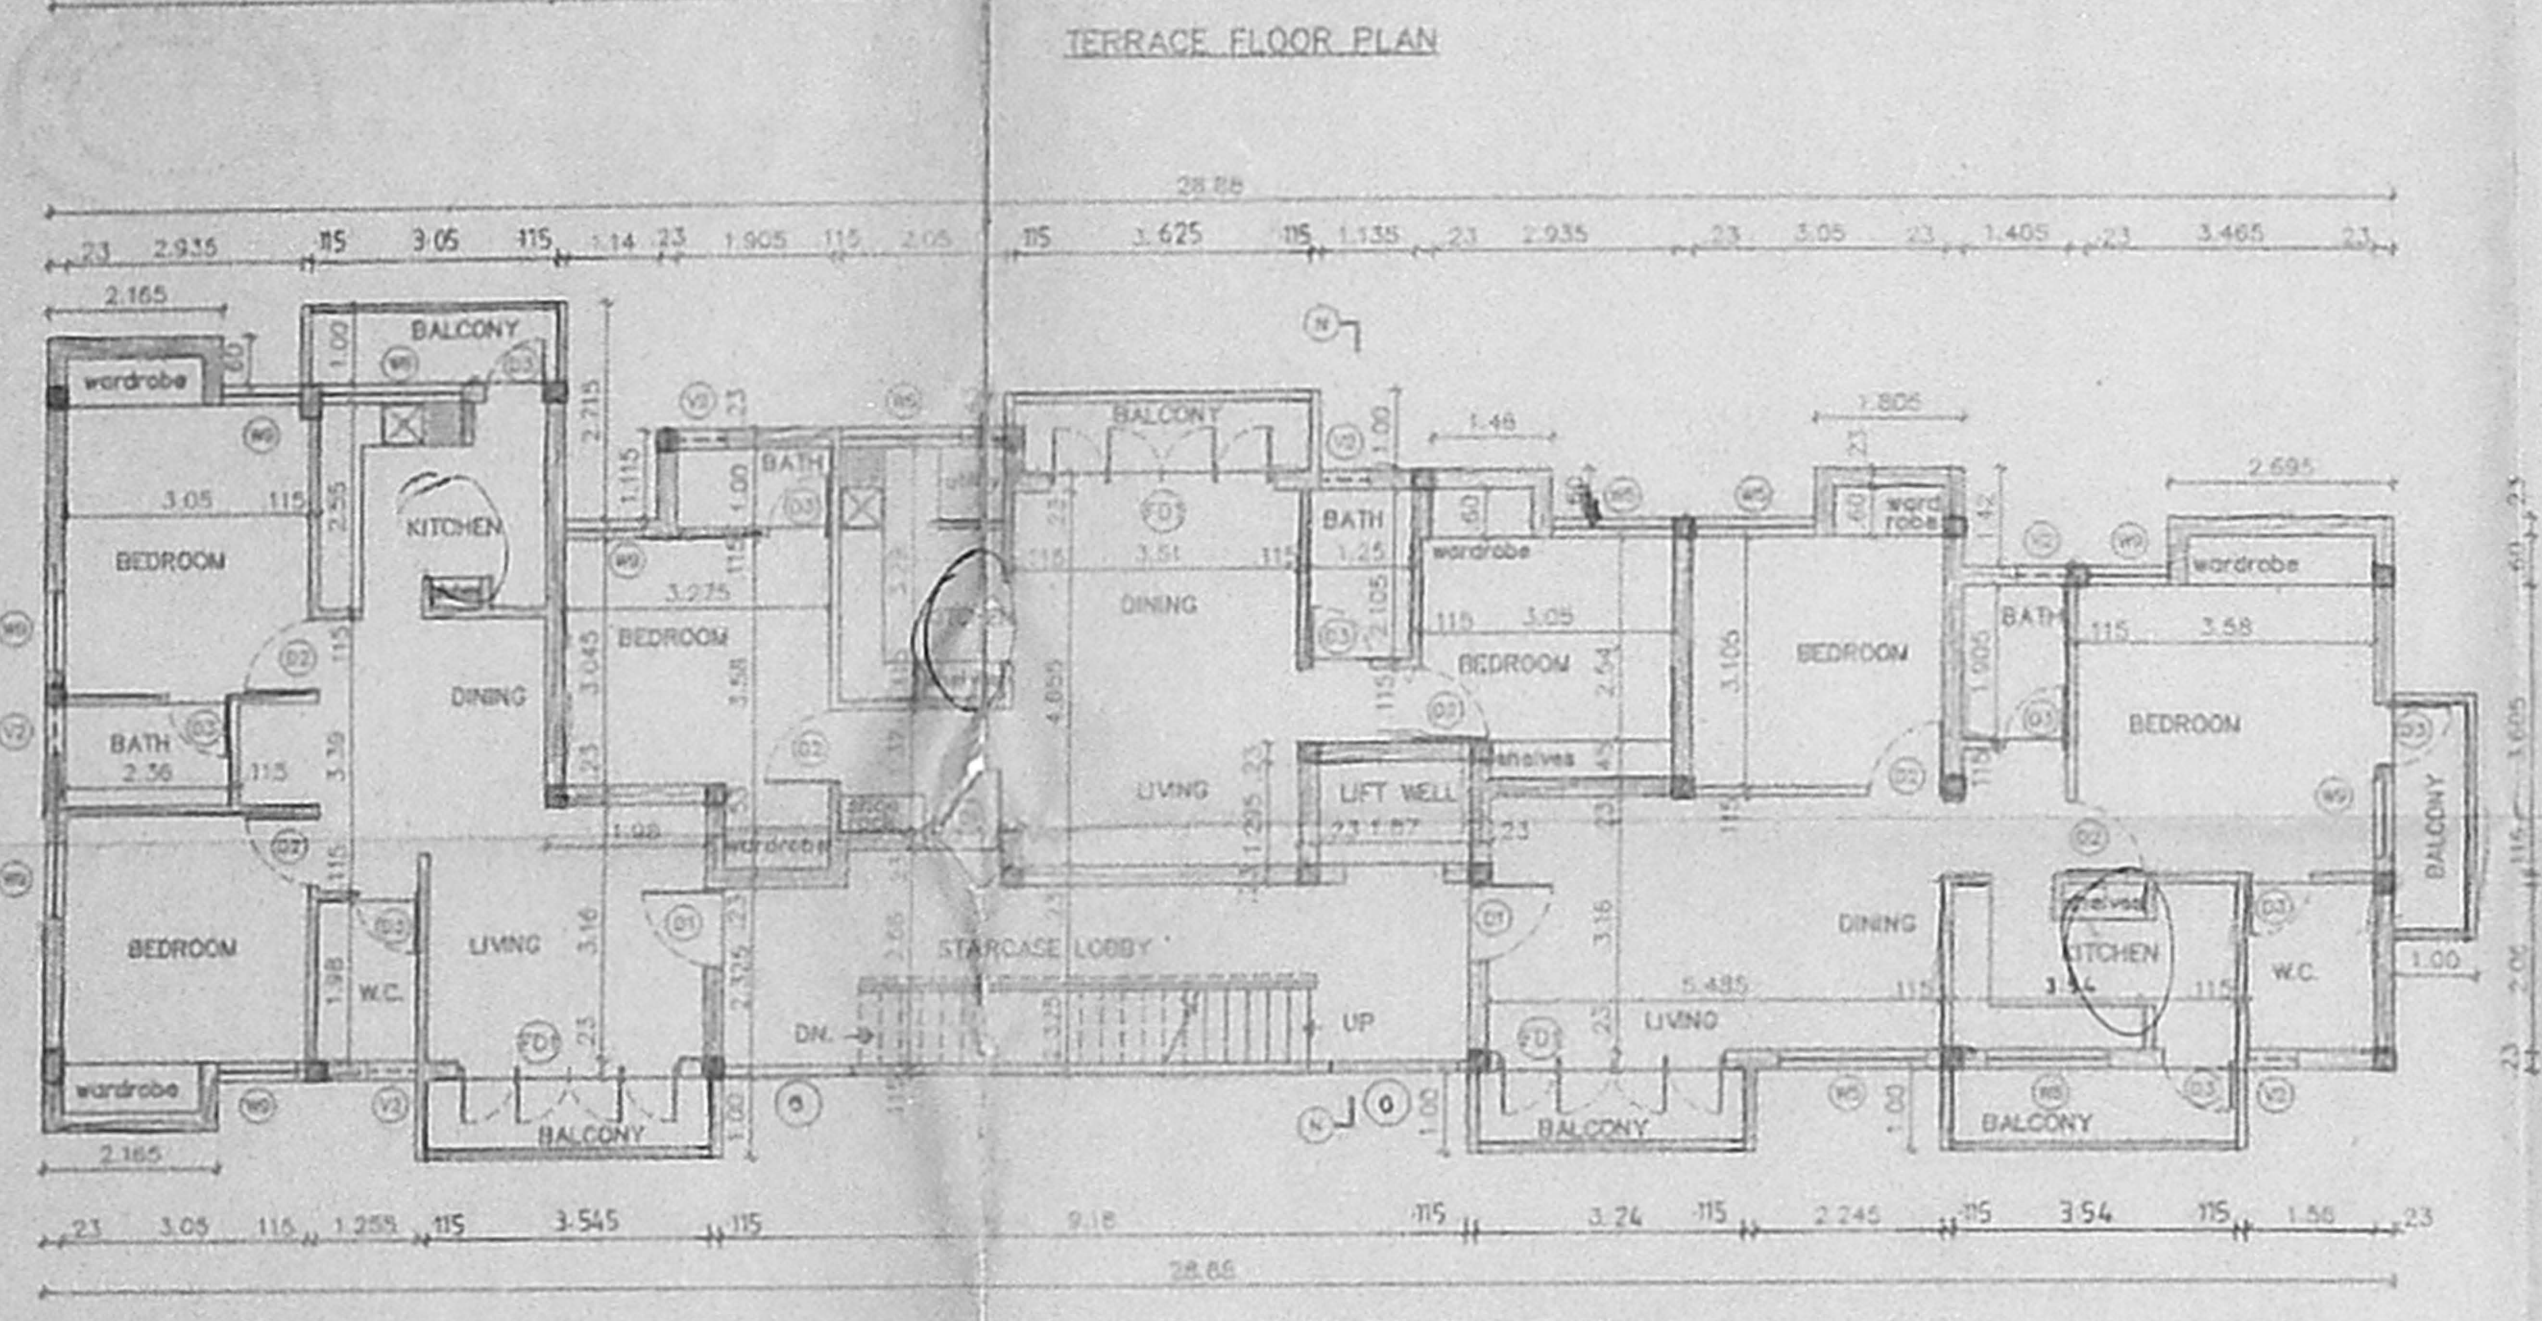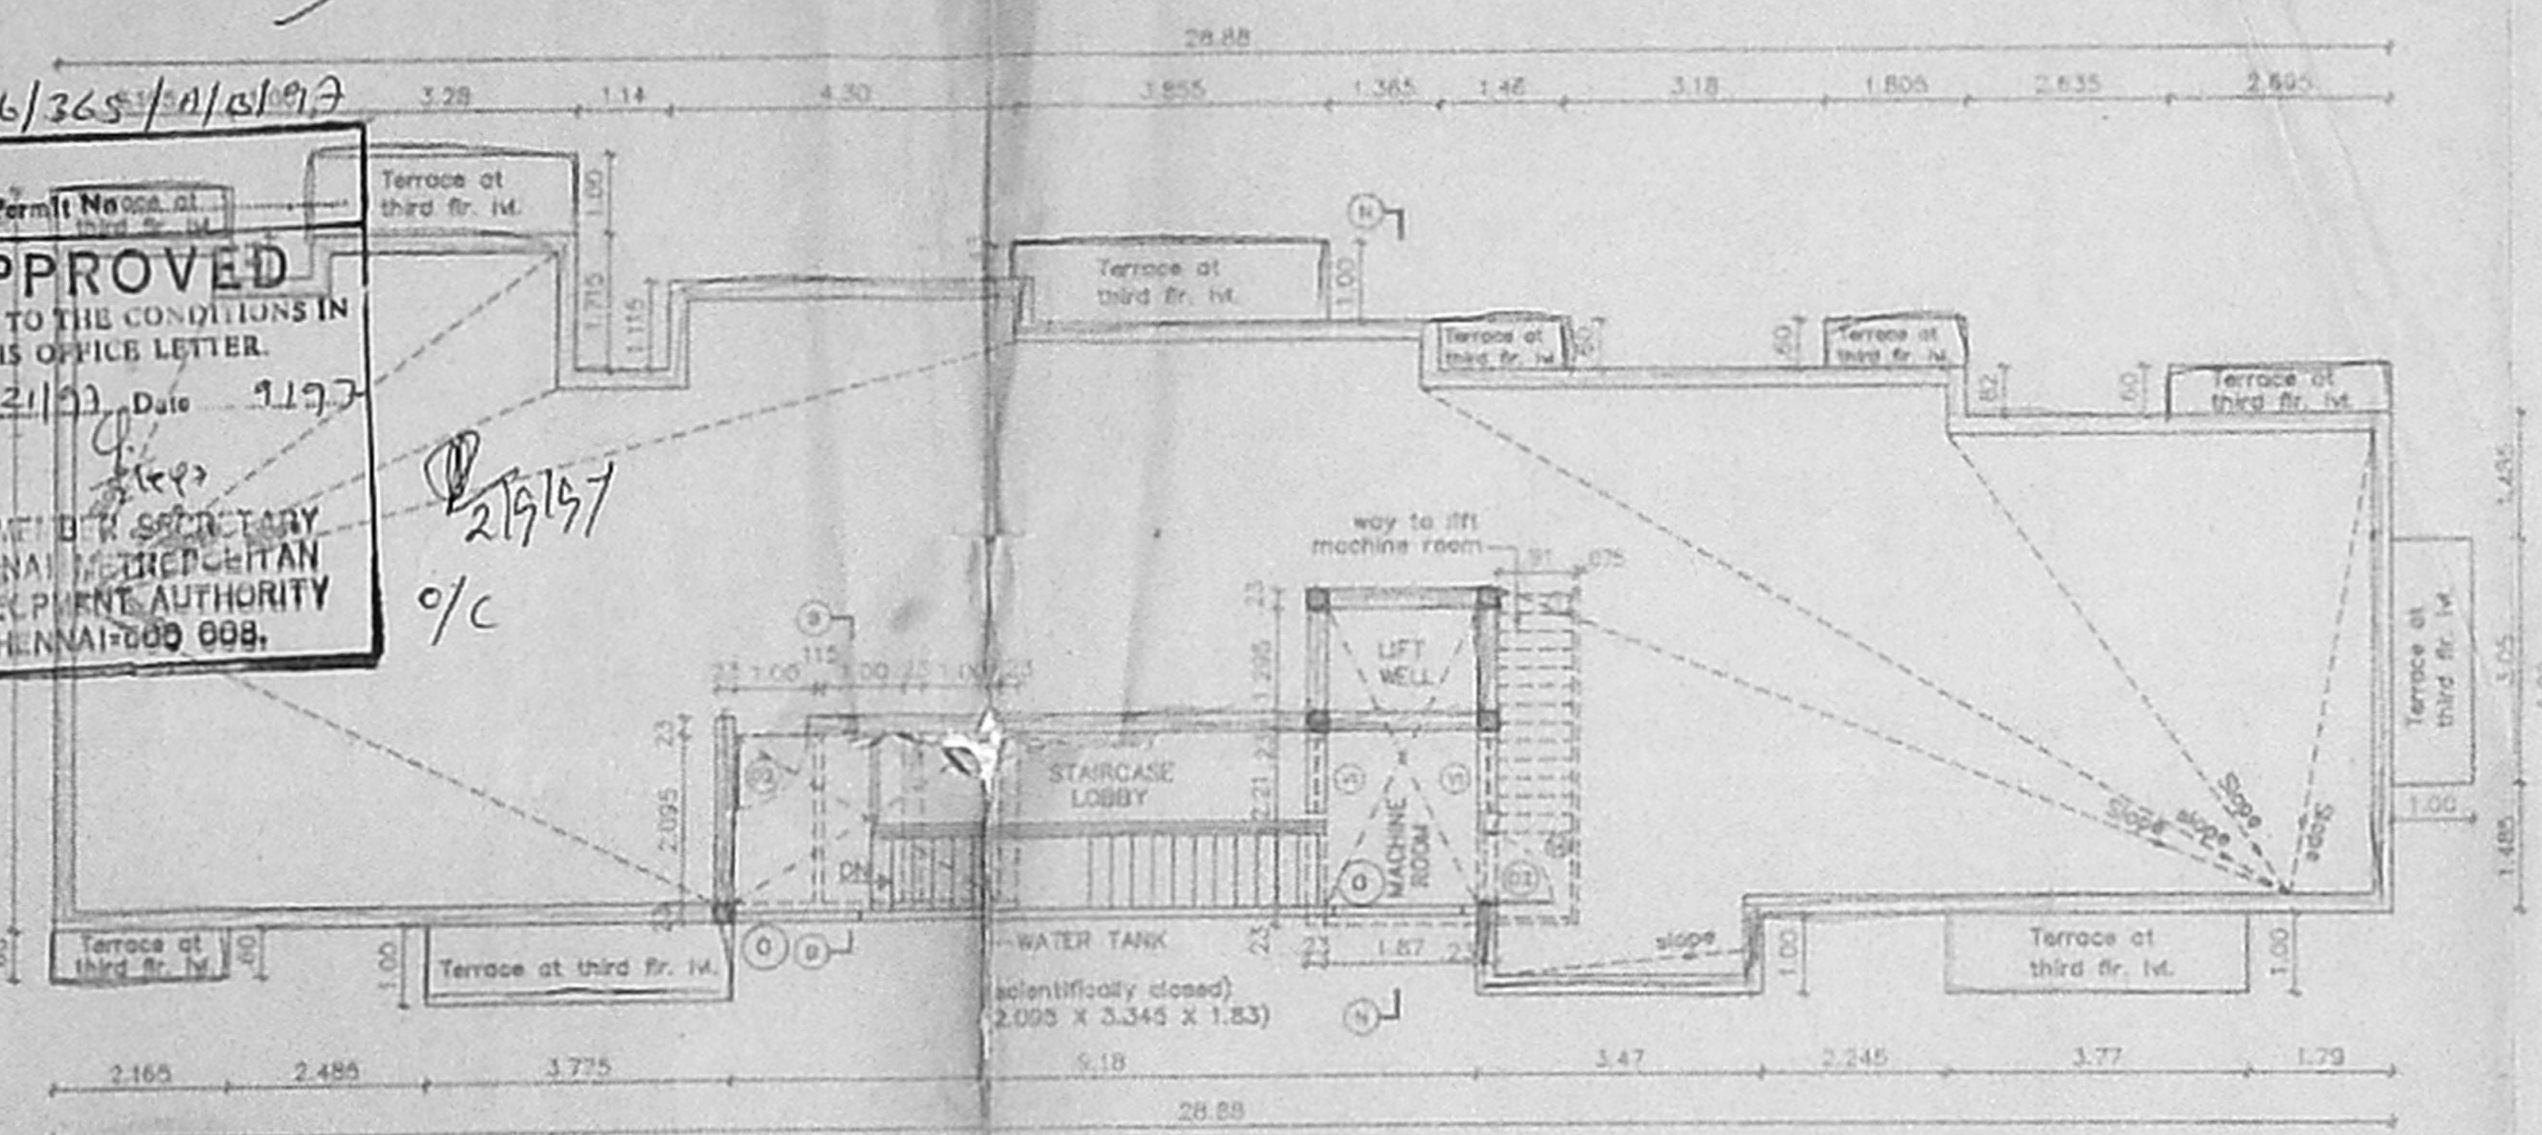

LEGEND		
CODE	SIZE	DESCRIPTION
F01	2.74 x 2.18	COUNTRY WOOD FRAMED FRENCH DOOR (pointed)
D1	1.00 x 2.18	TEAR WOOD FRAMED FLUSH DOOR (pointed) o/c
D2	0.91 x 2.18	COUNTRY WOOD FRAMED FLUSH DOOR (pointed)
D31	0.76 x 2.18	COUNTRY WOOD FRAMED FLUSH DOOR (pointed)
W5	1.475 x 1.37	STEEL GLAZED WINDOW
W6	1.475 x 0.875	STEEL GLAZED WINDOW
W9	0.975 x 1.37	STEEL GLAZED WINDOW
V1	0.91 x 0.66	STEEL GLAZED VENTILATOR
V2	0.61 x 0.94	STEEL GLAZED VENTILATOR
O	1.52 x 1.117	OPENING

SPECIFICATION	
SL.NO	DESCRIPTION
1.	P.C.C. 1:4:8 IN FOUNDATION
2.	SAND FILLING IN FOUNDATION
3.	BRICK WORK IN C.M. 1:6
4.	R.C.C. WORK FOR SLABS, LINTELS & BEAMS Etc.
5.	PLASTERING IN C.M. 1:5 EXTERNAL & 1:4 INTERNAL
6.	MOSAIC TILED FLOORING
7.	WEATHERING COURSE OF BRICK JELLY LINE CONC.
8.	CONCRETE BLOCK INFILL

AREA STATEMENT	
PLOT AREA	631.2709 M ²
BUILT UP AREA	945.4129 M ²

COLOUR INDEX	
PROPOSED CONSTRUCTION	
BOUNDARY OF SITE	
ROAD	

DRG. NO.	DATE	SCALE	FILE	REVISED BY	CHKD BY	APPD BY
605 236 M	27-05-98	1:100			CHOKKOTAM CHOKKODI	R. Narada Gopin


PROPOSED CONSTRUCTION OF FLATS AT DOOR No. 40, THIRUVENGADAM STREET, MANDAVELI, RAJA ANNAMALAIPURAM, MADRAS - 600 028.
 PLOT No. : 26,
 R.S. No. : 4119/30 & 4119/37.
 BLOCK No. : 89,
 TALUK - MYLAPORE - TRIPLICANE,
 DIV. No. : 148 (NEW), 133 (OLD),
 ZONE No. : X (NEW), X (OLD),
 VILAGE : MYLAPORE.

[Handwritten Signature]
[Handwritten Signature]


OWNER'S SIGNATURE
[Signature]
 LICENCE No. 306/96-97
 LICENSED SURVEYOR

SHEET No. : 1/2

6/28/92

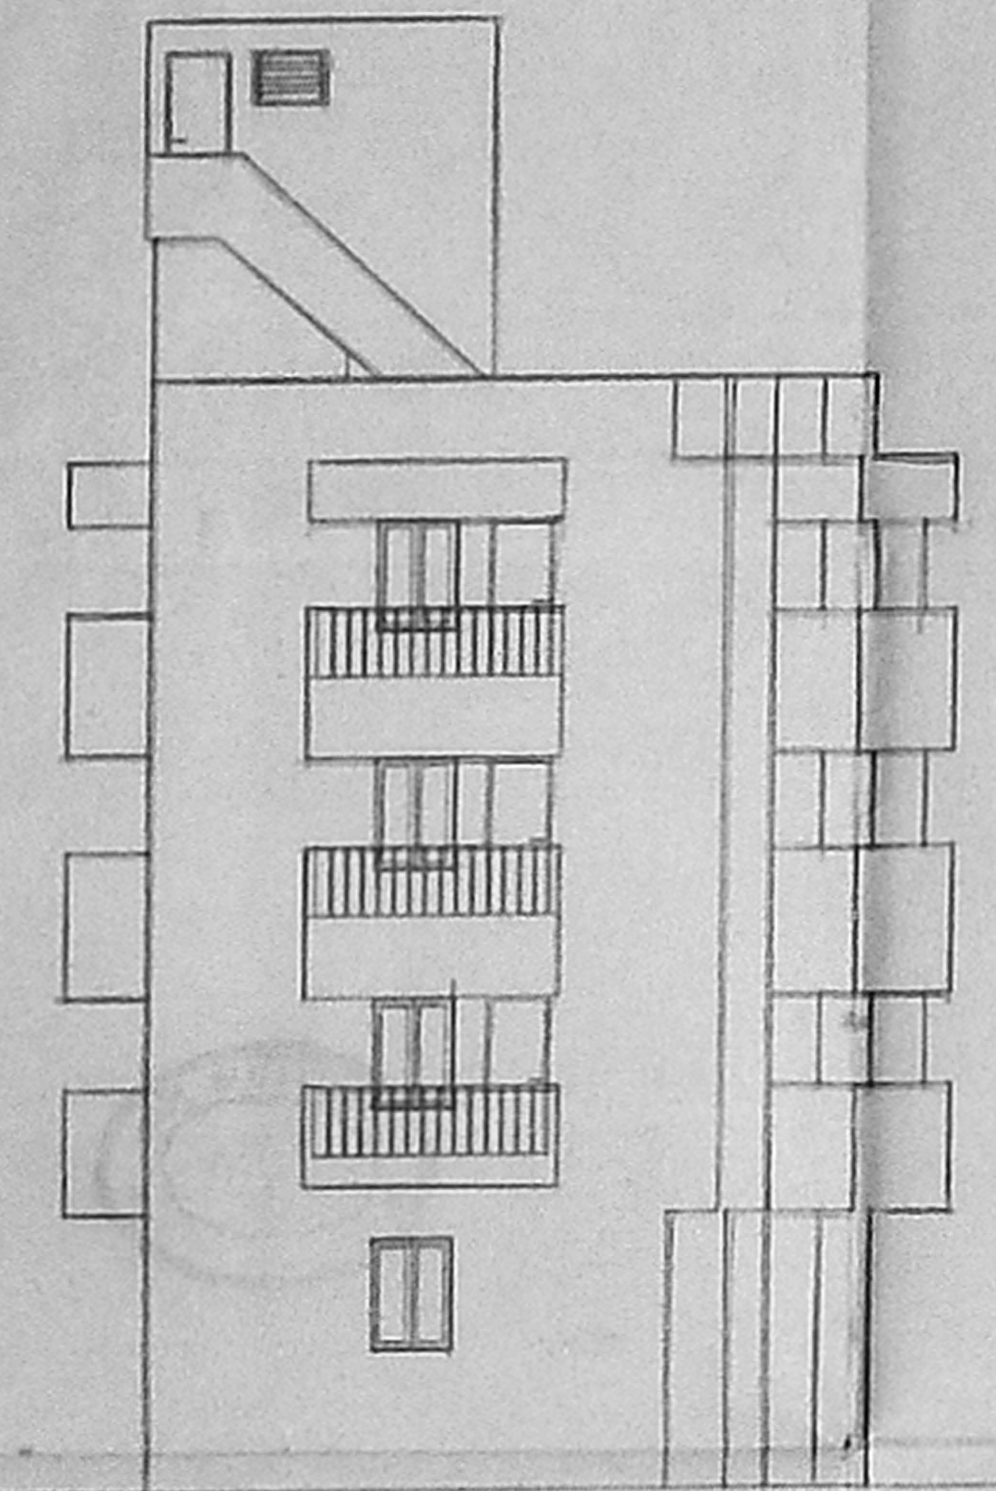

FRONT ELEVATION

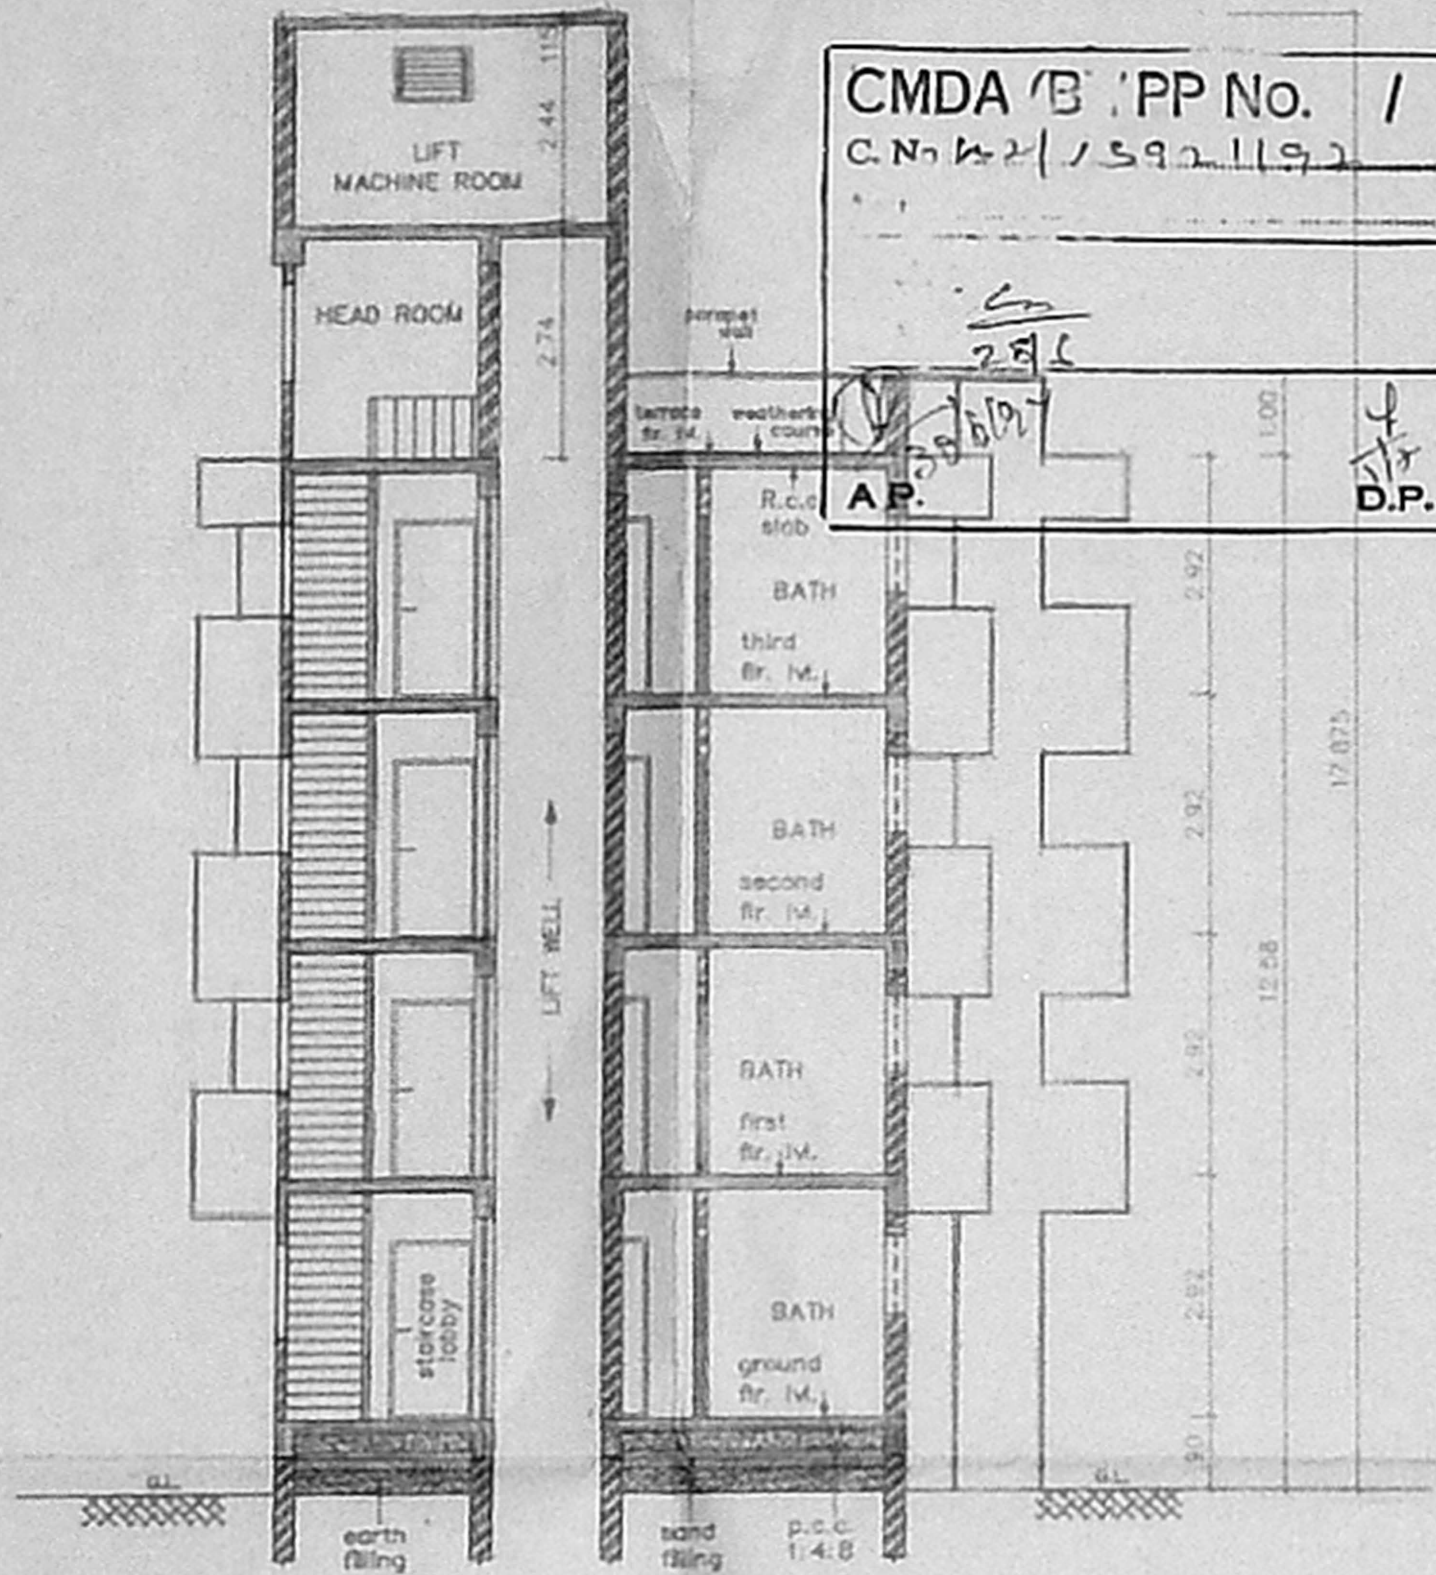


SECTION - NN


CMDA 'B' PP No. 1
C.No 2/1392/192

[Handwritten signatures and initials]


A.P. D.P.

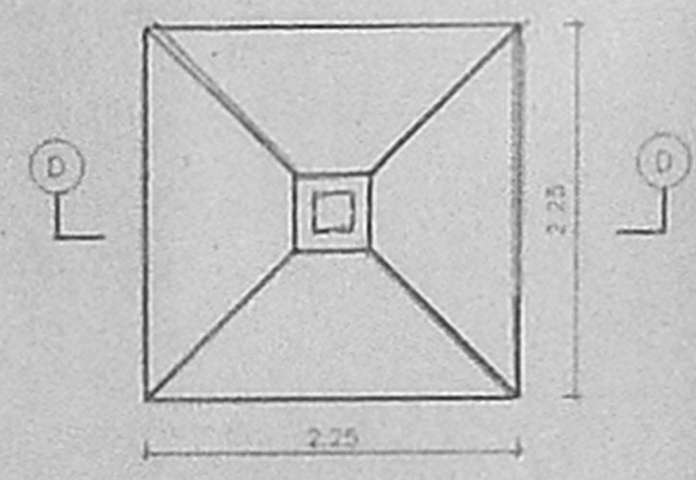


PLAN OF FOUNDATION
SCALE 1:50

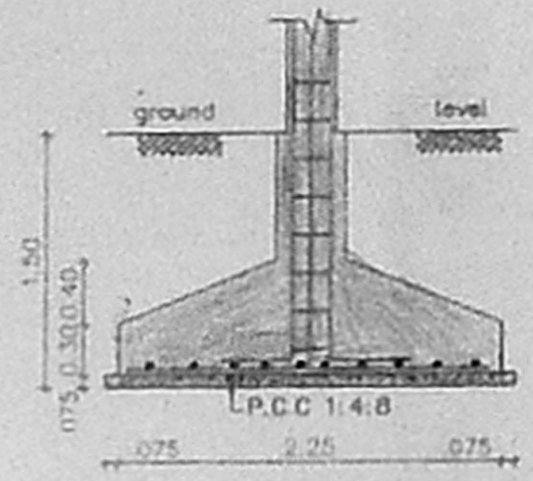

SECTION - DD

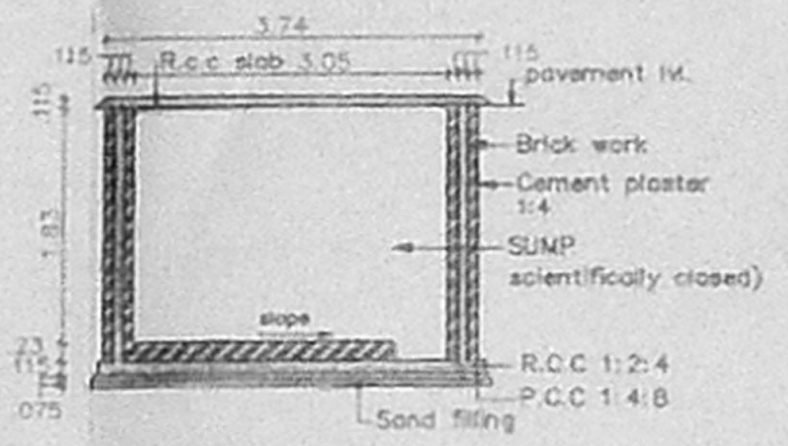

SECTION SS
SECTION OF SUMP
SCALE 1:100

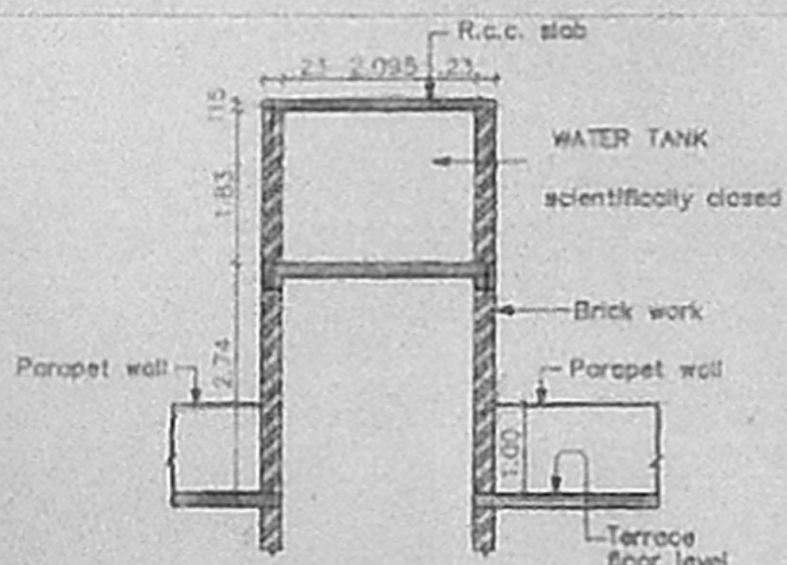

SECTION BB
SECTION OF WATER TANK
SCALE 1:100

SPECIFICATION	
SLNO	DESCRIPTION
1	P.C.C 1:4:8 IN FOUNDATION
2	SAND FILLING IN FOUNDATION
3	BRICK WORK IN C.M 1:5
4	R.C.C WORK FOR SLABS, LINTELS & BEAMS Etc.
5	PLASTERING IN C.M 1:5 EXTERNAL & 1:4 INTERNAL
6	MOSAIC TILED FLOORING
7	WEATHERING COURSE OF BRICK JELLY LIME CONC
8	CONCRETE BLOCK INFILL

COLOUR INDEX	
PROPOSED CONSTRUCTION	
BOUNDARY OF SITE	
ROAD	

R.No	DATE	ZONE	REVISIONS	INITIAL

2	806	238	M	28-08-98	1	100	CHKDOTAM	CHKCOR2	0	P.Narain	Gopal
DRG NO	DATE	SCALE	FILE	REV	DRN BY	CHK BY					

PROPOSED CONSTRUCTION OF FLATS AT DOOR No. 40, THIRUVENGADAM STREET, MANDAVELI, RAJA ANNAMALAIPURAM, MADRAS - 600 028.

PLOT No. : 26.
R.S. No. : 4119/30 & 4119/37.
BLOCK No. : 89,
TALUK : MYLAPORE-TRIPLICANE,
DIV. No. : 148 (NEW), 133 (OLD).
ZONE No. : X (NEW), IX (OLD)
VILLAGE : MYLAPORE.

[Handwritten signatures]

OWNER'S SIGNATURE	
 LICENSE No. 306/96-97 LICENSED SURVEYOR	

B/255-16/365/B/192

Planning Permit No. **APPROVED**

SUBJECT TO THE CONDITIONS IN THIS OFFICE LETTER

B/1392/192 Date 9/19/92

FOR THE DEPT. OF CHENNAI METROPOLITAN DEVELOPMENT AUTHORITY CHENNAI-600 008.

SECTION CC
SCALE 1:50