



ELEVATION

B/25676/33/98
 Planning Permit No.
APPROVED
 SUBJECT TO THE CONDITIONS IN
 THE ORDER LETTER.
 2/98
 FOR MEMBER SECRETARY
 CHENNAI METROPOLITAN
 DEVELOPMENT AUTHORITY
 CHENNAI-600 008.

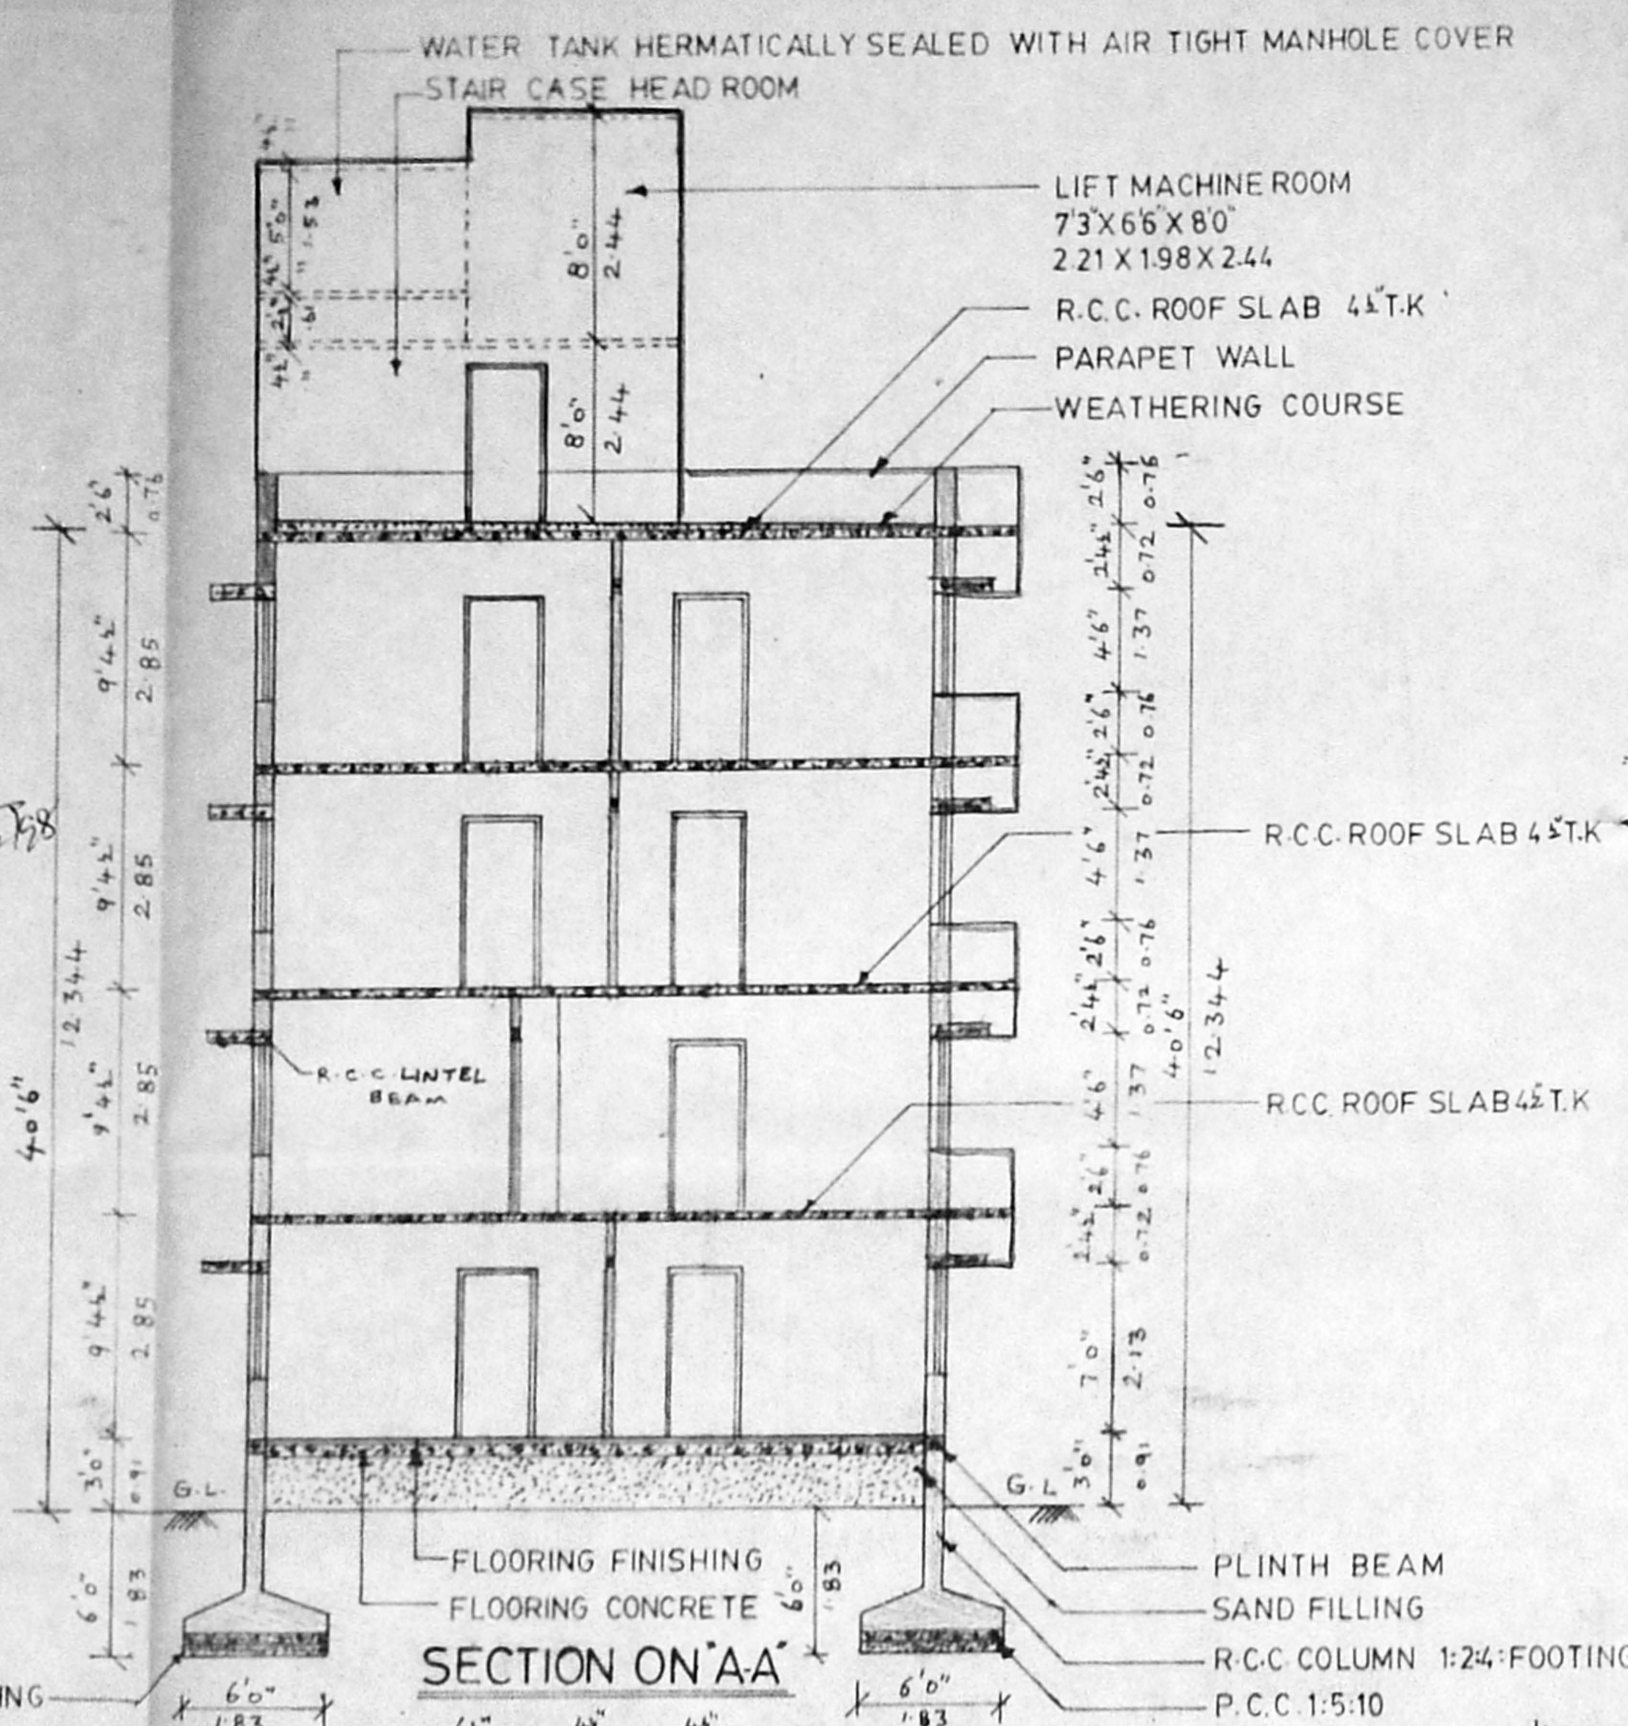


SECTION ON AA

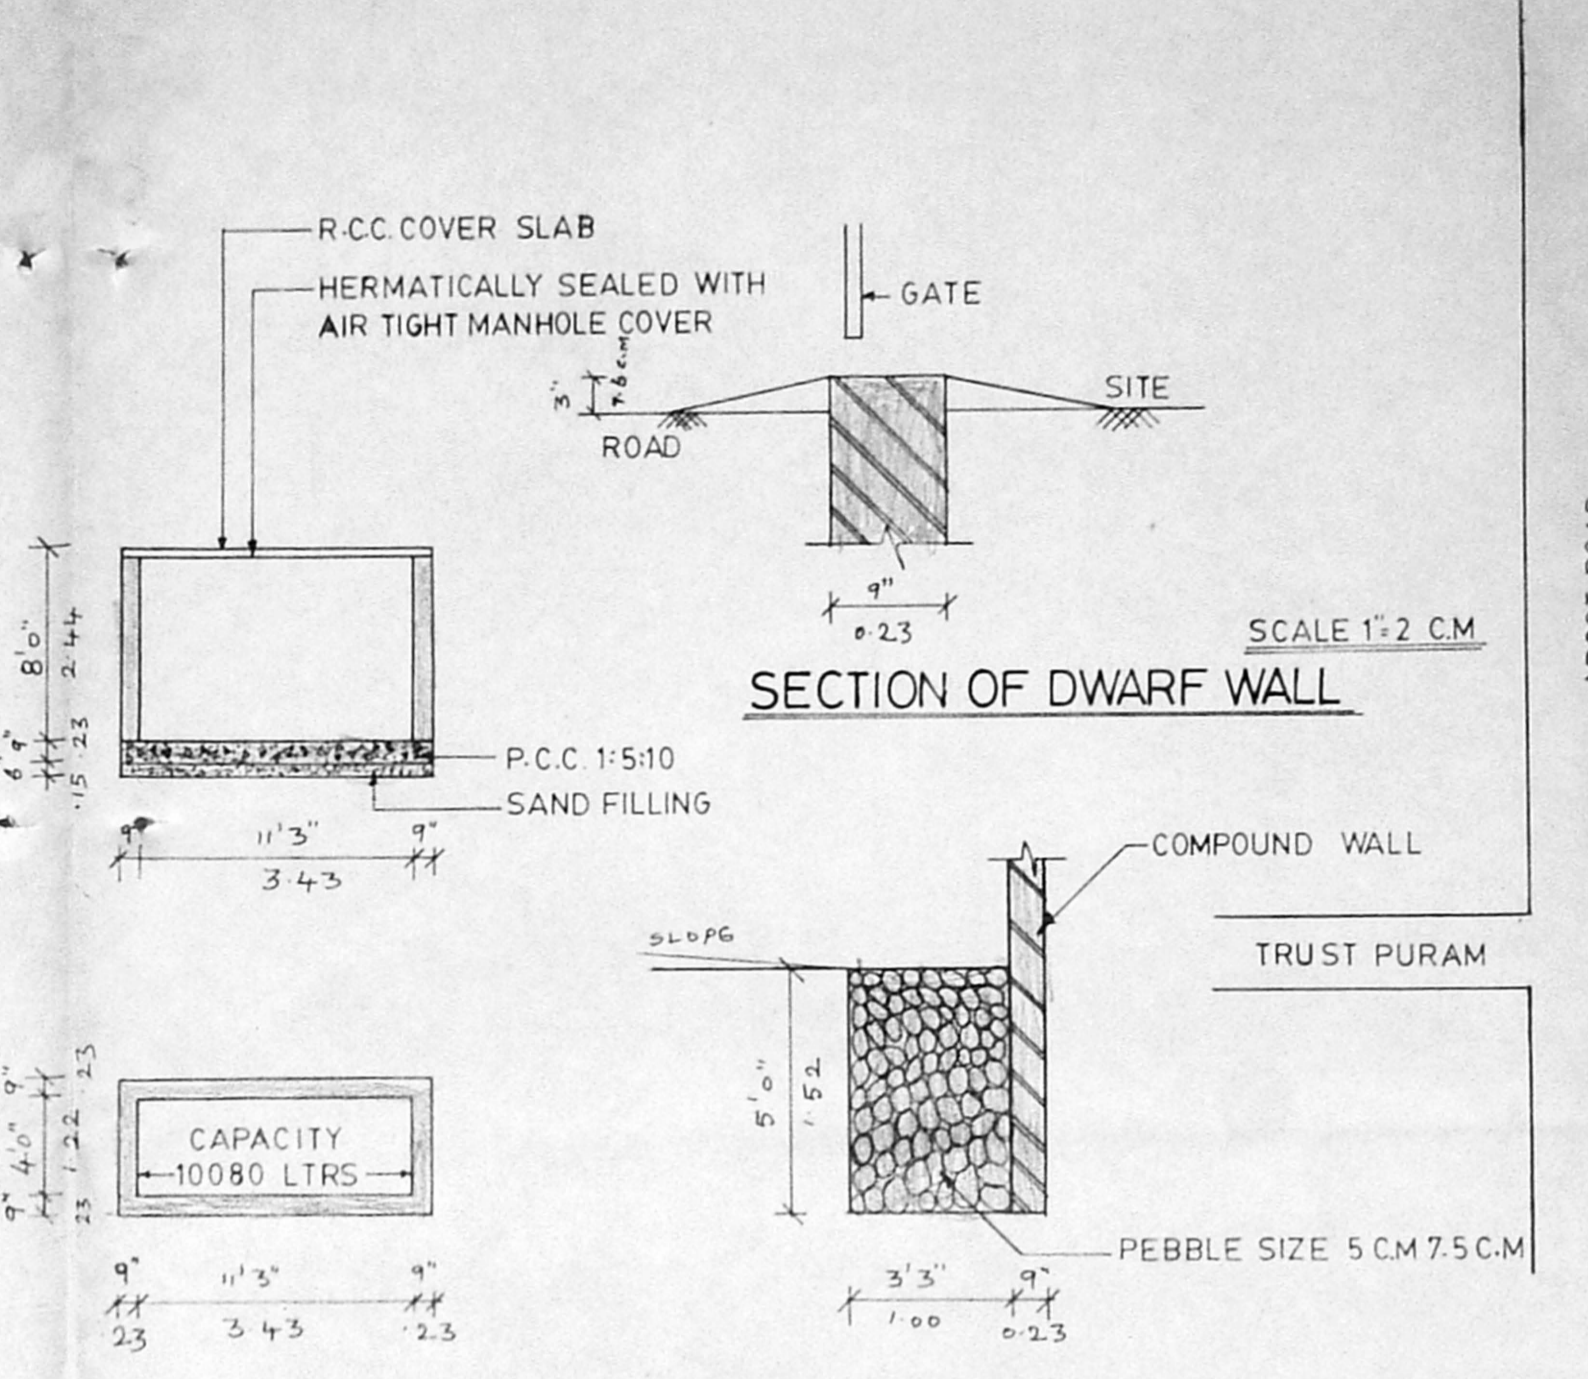


PLAN AND SECTION OF SUMP


SECTION OF PEBBLE TRENCH DETAILS SCALE 1:40

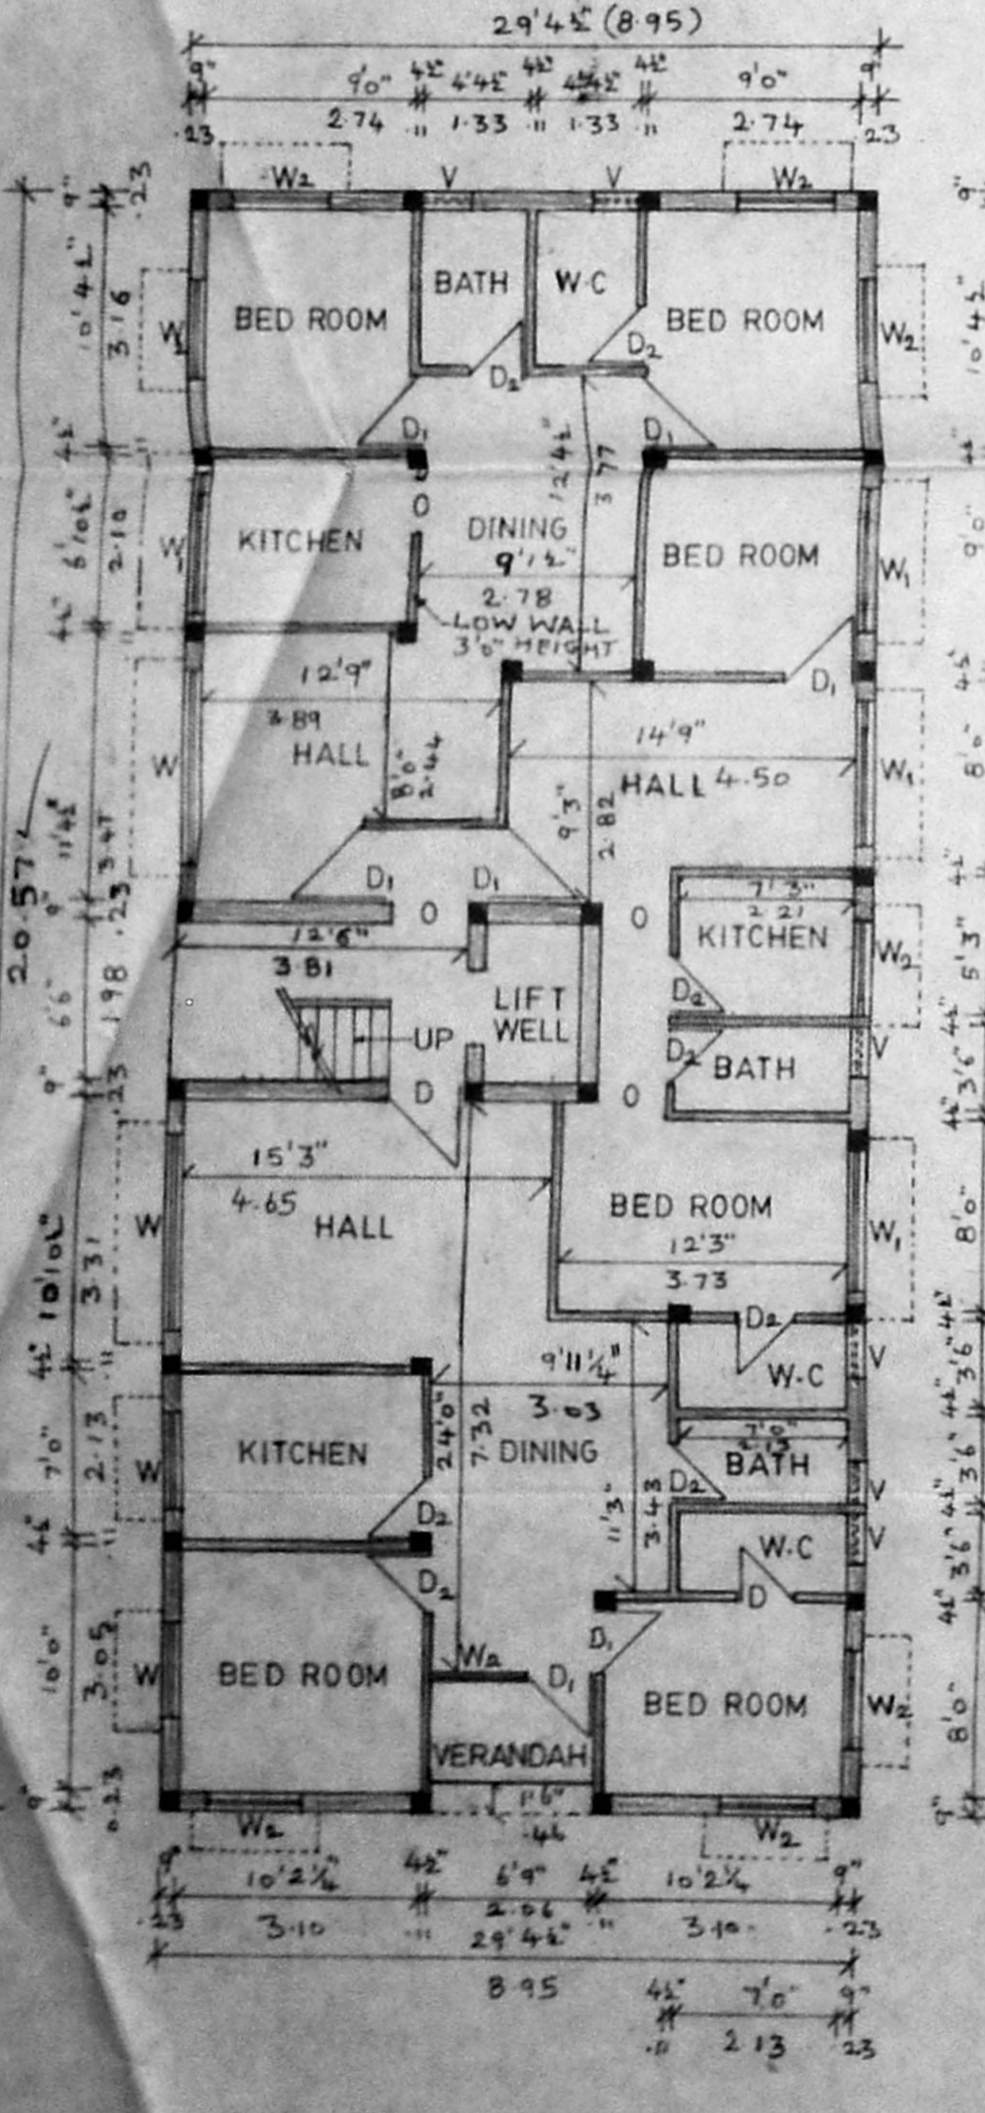


GROUND FLOOR PLAN

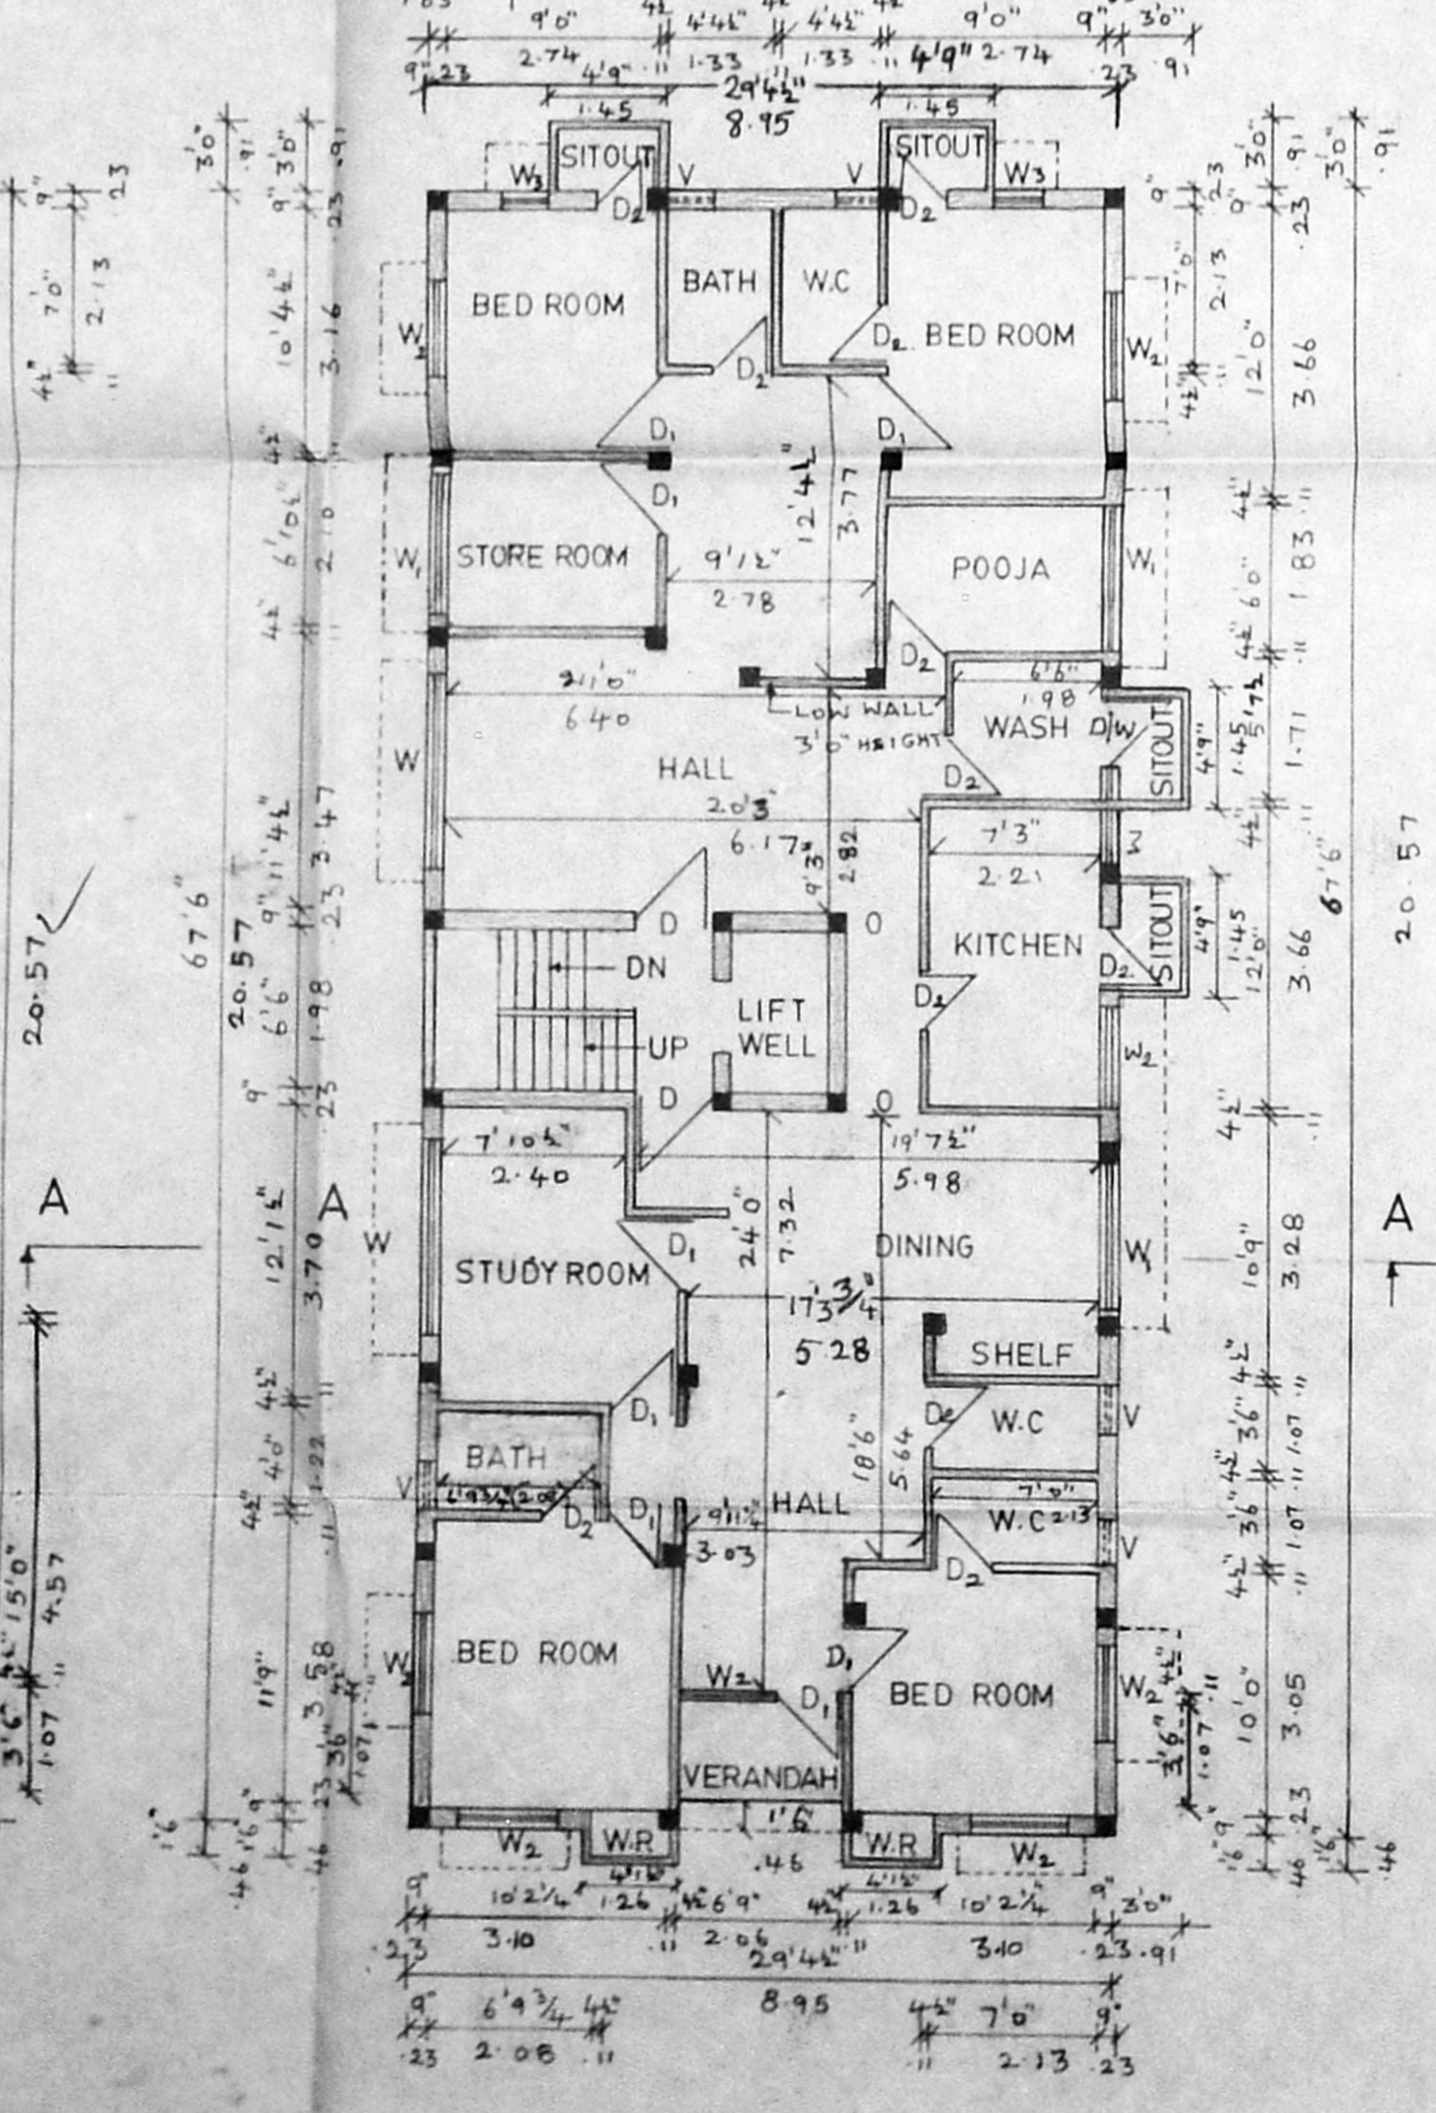


FIRST FLOOR PLAN

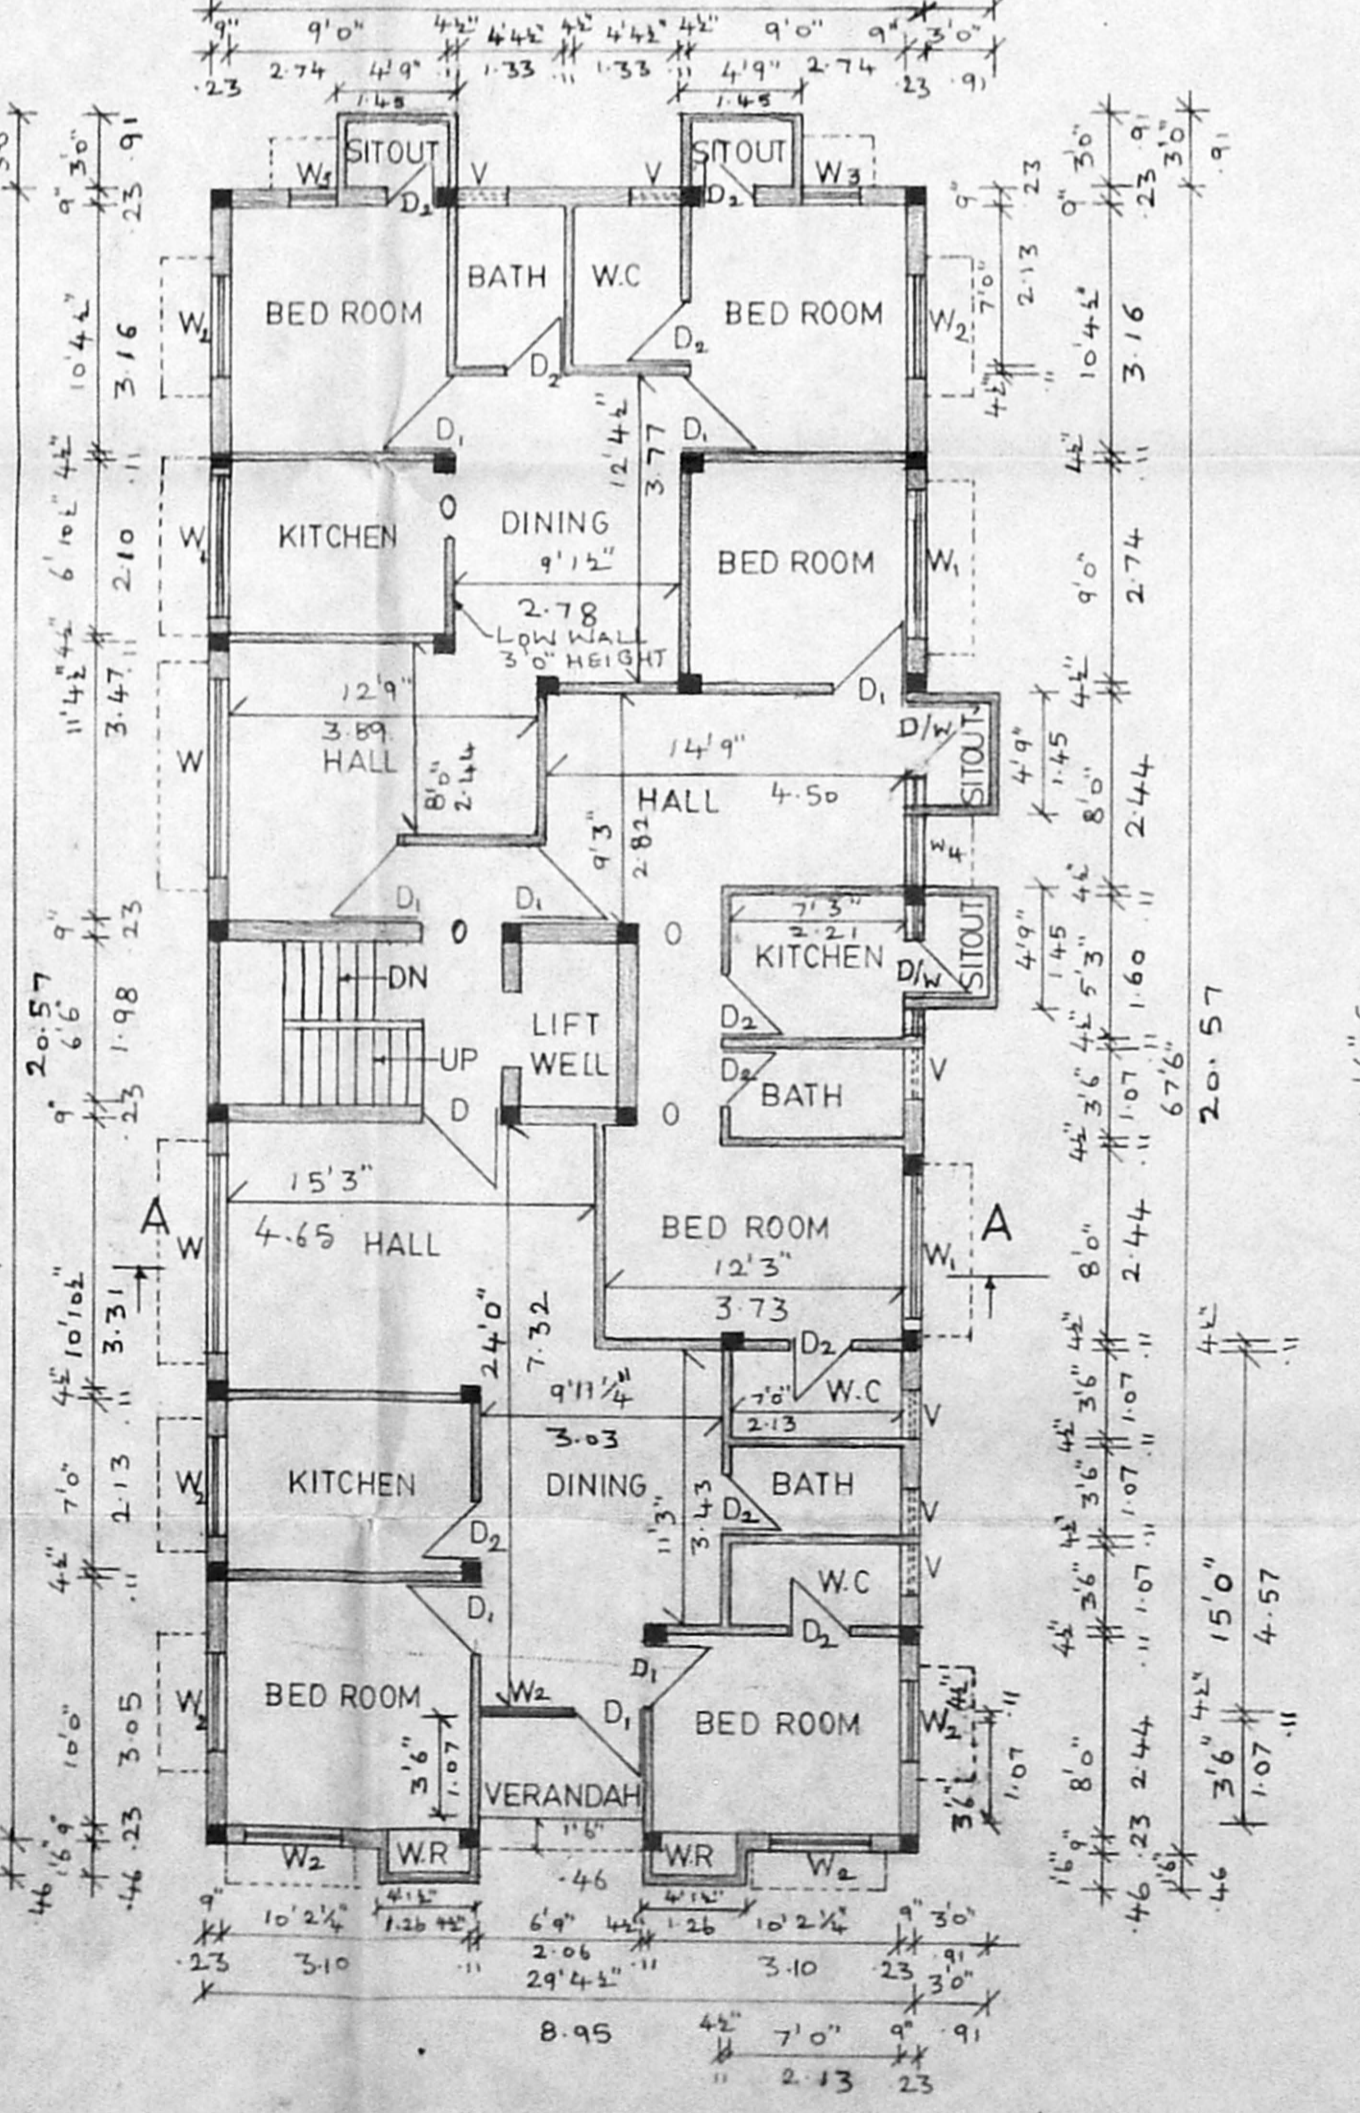


TYPICAL FLOOR PLAN (SECOND & THIRD FLOOR PLAN)

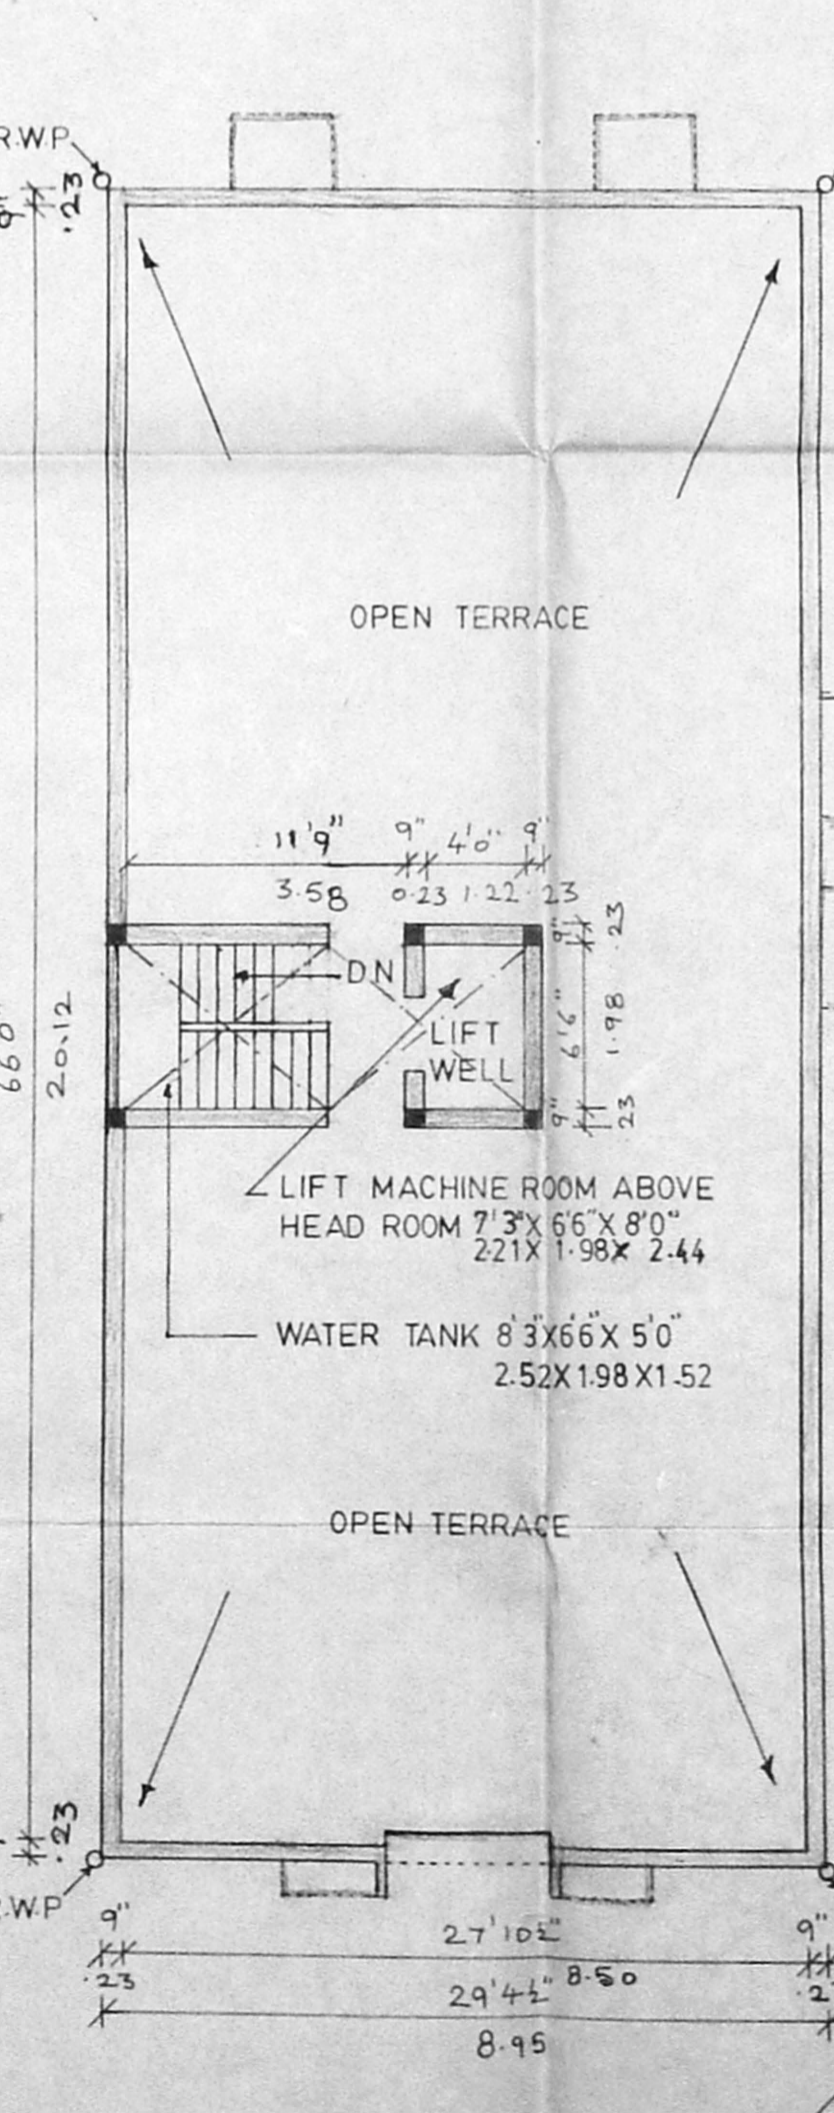

TERRACE FLOOR PLAN

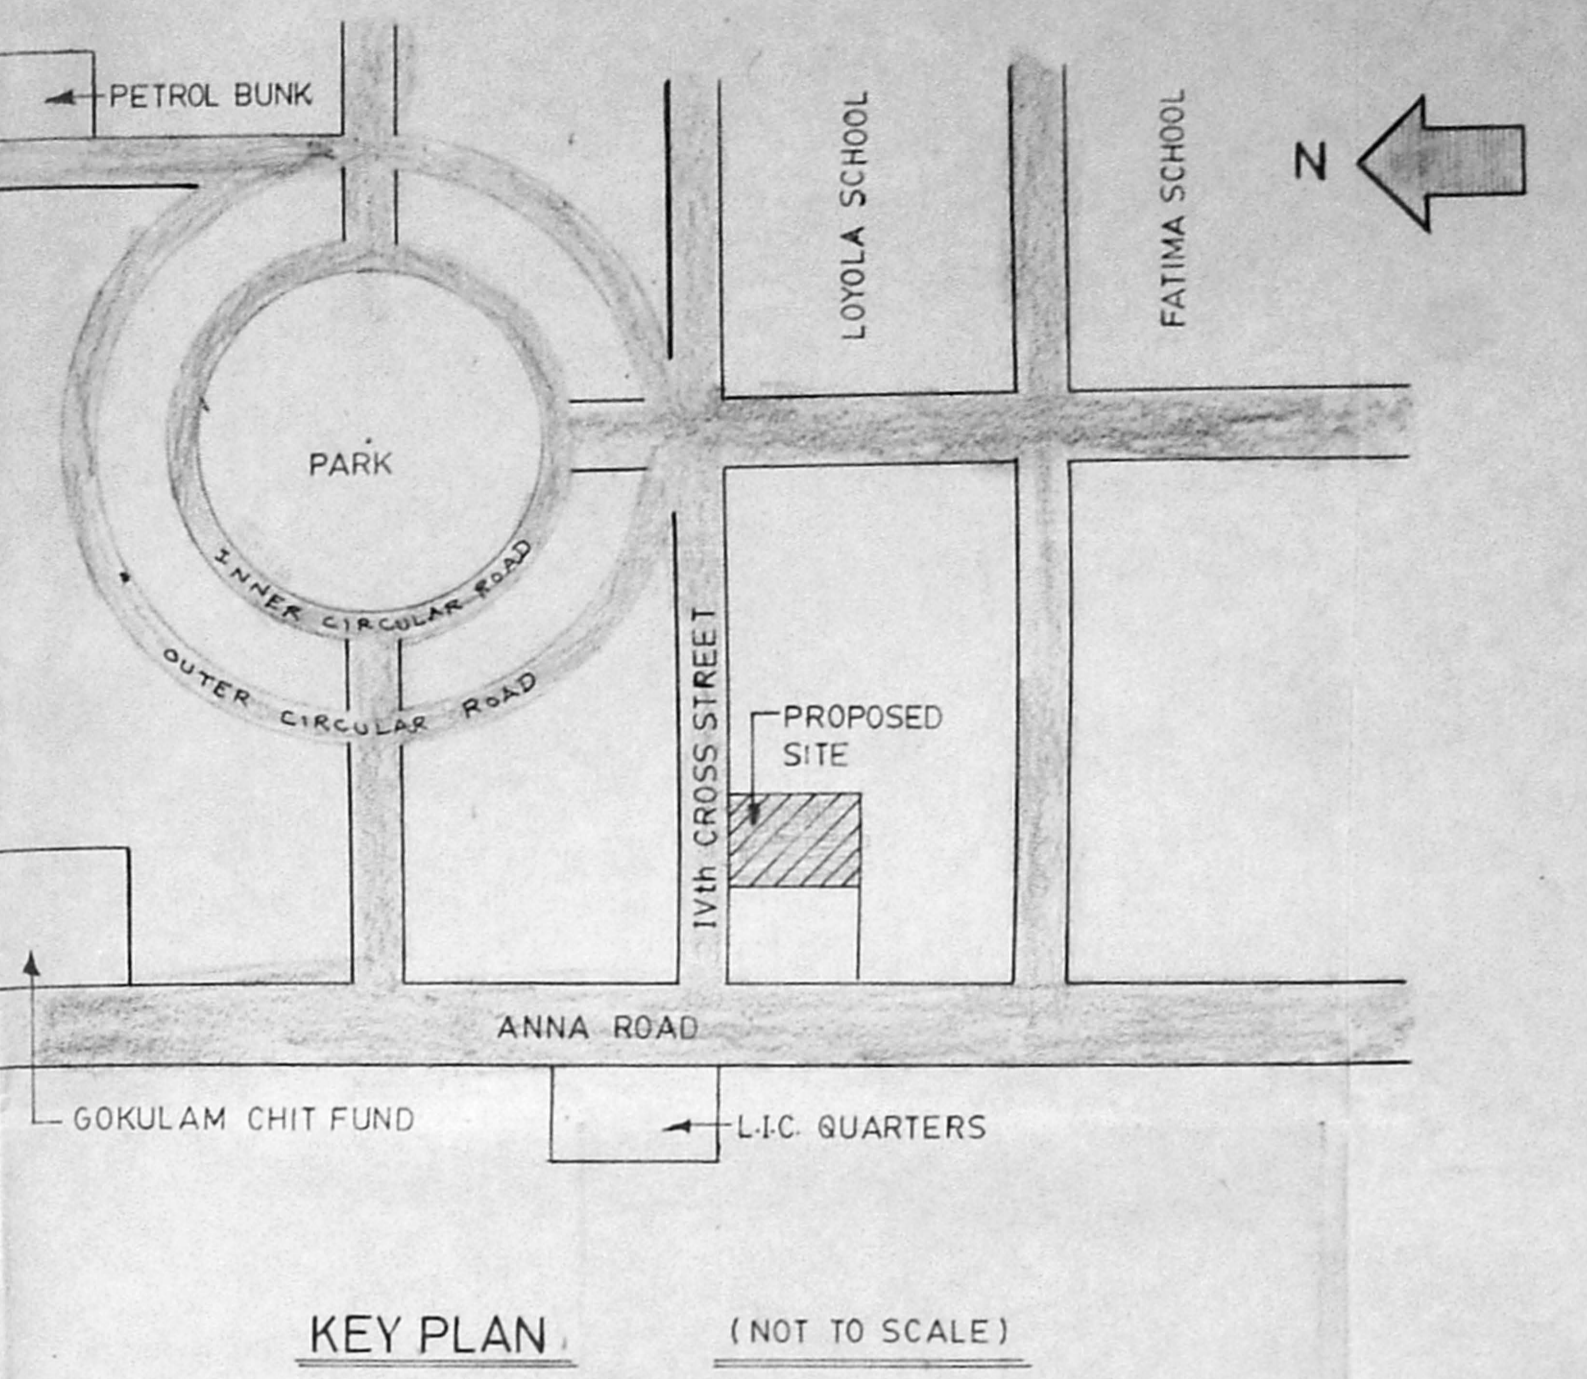

KEY PLAN (NOT TO SCALE)

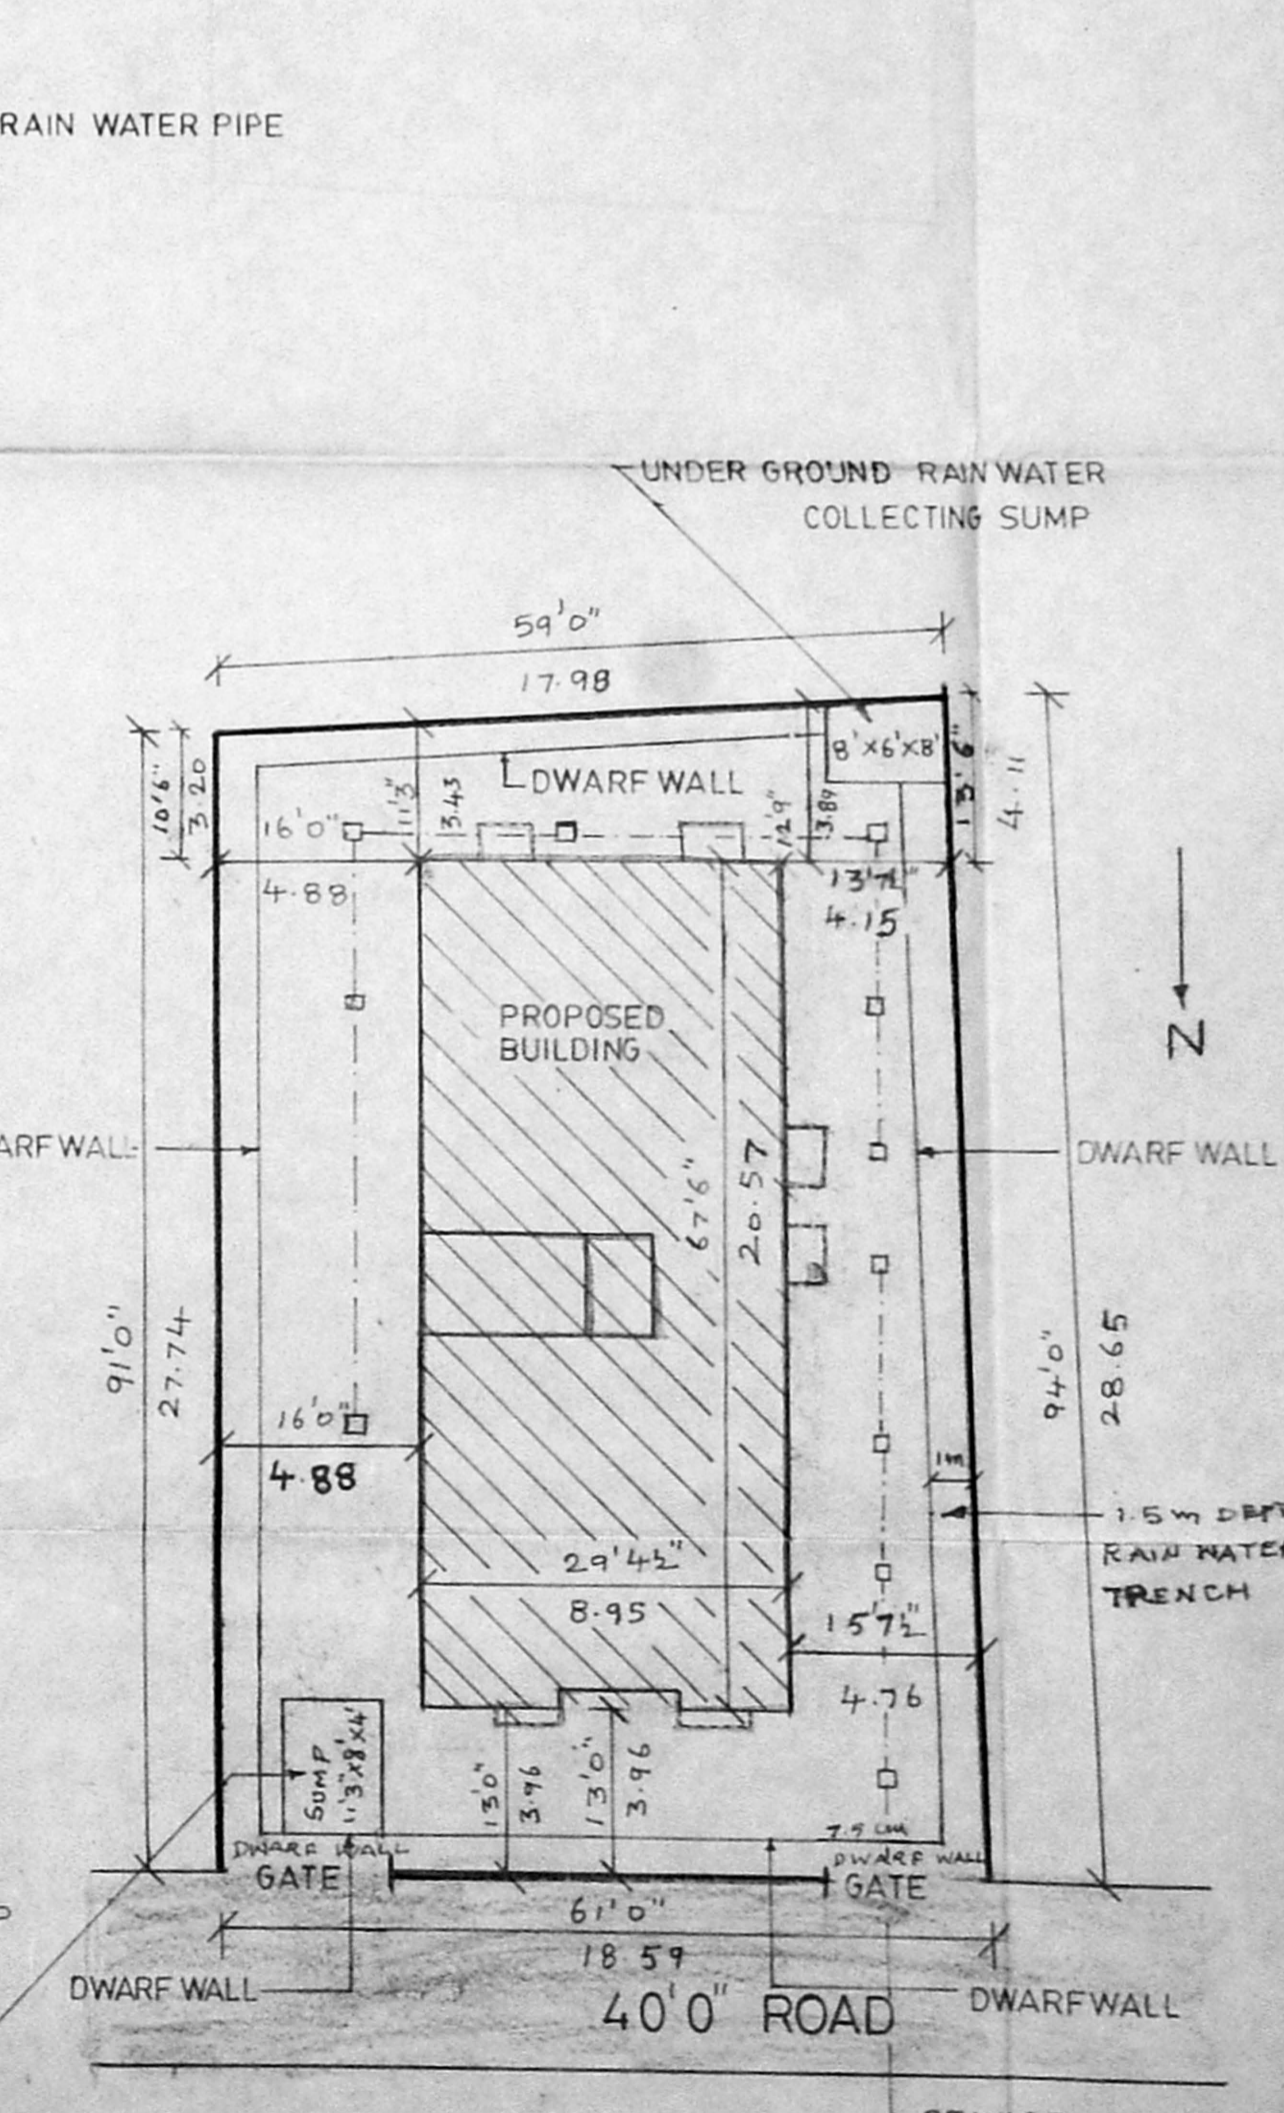

SITE PLAN

D	3'3"X7'0"	TEAK WOOD PANELLED DOOR
D ₁	3'0"X7'0"	TEAK WOOD PANELLED DOOR
D ₂	2'3"X7'0"	TEAK WOOD PANELLED DOOR
W	8'0"X4'6"	GLAZED WINDOW
W ₁	6'0"X4'6"	GLAZED WINDOW
W ₂	4'0"X4'6"	GLAZED WINDOW
W ₃	2'0"X4'6"	GLAZED WINDOW
V	1'6"X2'0"	GLAZED VENTILATOR
W.R.	4'0"X4'6"	WARD ROBE
O	3'0"X7'0"	OPENING
W ₄	3'0"X4'6"	GLAZED WINDOW
D/W	2'3"X7'0"	1'0"X4'6" DOOR CUM WINDOW

- SPECIFICATION**
- SAND FILLING IN FOUNDATION
 - P.C.C. 1:4:8 IN FOUNDATION
 - R.C.C. WORK IN 1:2:4
 - BRICK WORK IN C.M 1:5
 - PLASTERING IN C.M 1:5
 - MOSAIC FLOORING
 - STANDARD WEATHERING COURSE
 - BASEMENT WATER PROOFING 3 LAYERS OF BITUMEN FELT BELOW C.C 1:1:3 MIXED WITH 2% CR. OIL

PLAN SHOWING THE PROPOSED CONSTRUCTION OF DWELLING AT DOOR NO.10, 1Vth CROSS STREET, UNITED INDIA COLONY, KODAMBAKKAM, CHENNAI - 24 T.S.NO.17, BLOCK NO.40 CORPORATION DIVISION NO. 120 (NEW) 116 (OLD)

	SQ.FT	SQ.M
AREA AS PER PATTI	5550.00	515.80
AREA AS PER DOCUMENT	5400.00	501.96
GROUND FLOOR AREA	1972.69	183.33
FIRST FLOOR AREA	2042.06	189.78
SECOND FLOOR AREA	2042.06	189.78
THIRD FLOOR AREA	2042.06	189.78
TOTAL BUILTUP AREA	8098.87	752.68
RATIO OF PRO BUILDING	1.499	
PERMISSIBLE F.S.I.	1.5%	
PLOT COVERAGE	36.53%	

REFERENCE SCALE 1:8'0"	COLOUR INDEX
	PROPOSED WORK
	ROADS
	BOUNDARY OF SITE

OWNERS SIGNATURE

K. SELVAM, B.E., A.M.T.E.
 Consulting Civil Engineer, Chartered Engineer,
 Class - I Licensed Surveyor, Reg. No: 800
 Corporation of Chennai & Ambattur Municipality
 No: 1/370, Mogappair East,
 CHENNAI-600 050.

LICENSED SURVEYOR