

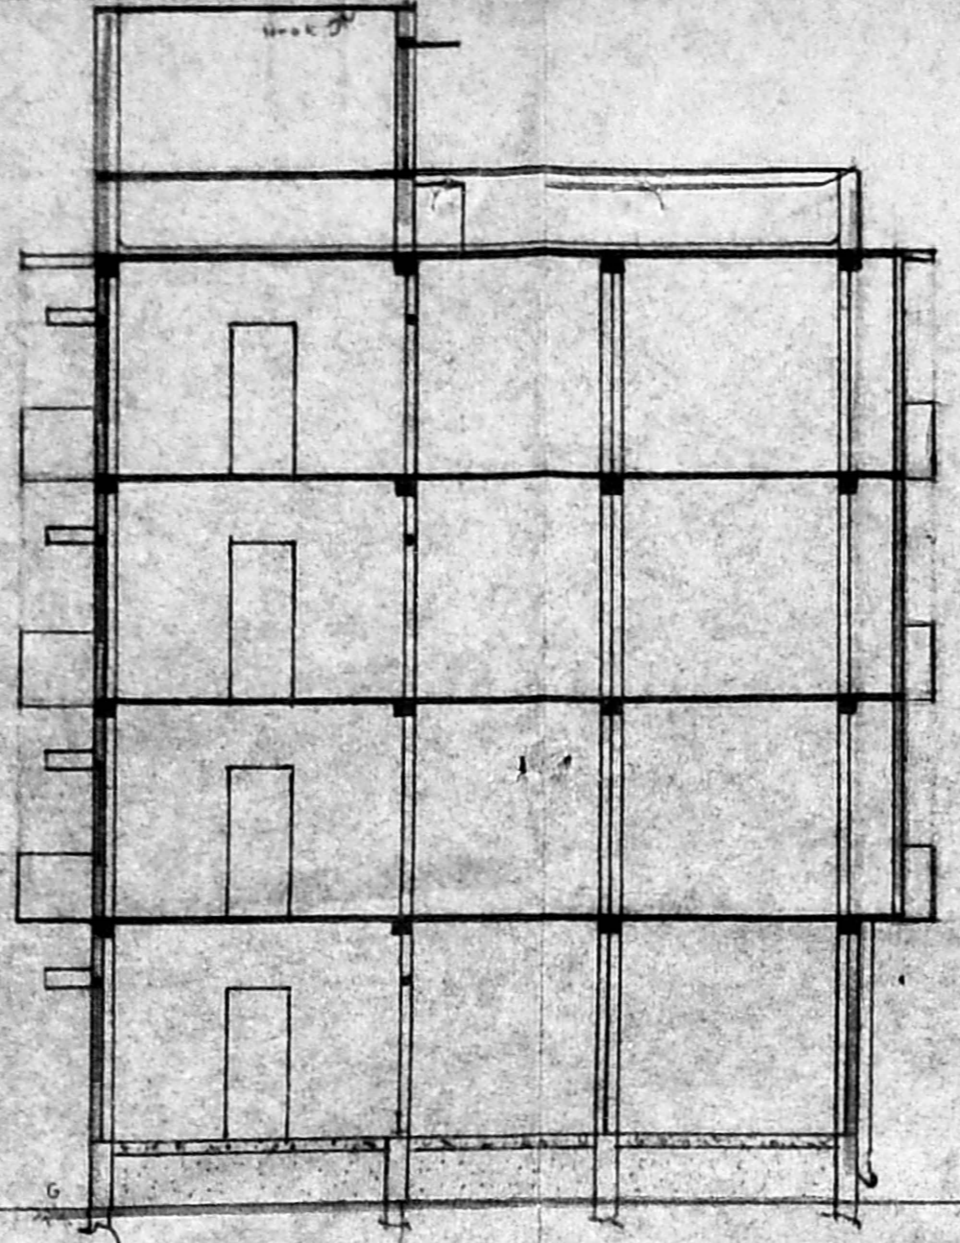


B/25780/137/98  
 Planning Permitted By  
**APPROVED**  
 SUBJECT TO THE CONDITIONS  
 THIS ORDER IMPOSED  
 No. 22/20515/92  
 FOR MRS. S. S. CR. TARA  
 CH. NANNALUR S. P. I. T. N.  
 DEVELOPMENT AUTHORITY  
 CHENNAI-600 008.

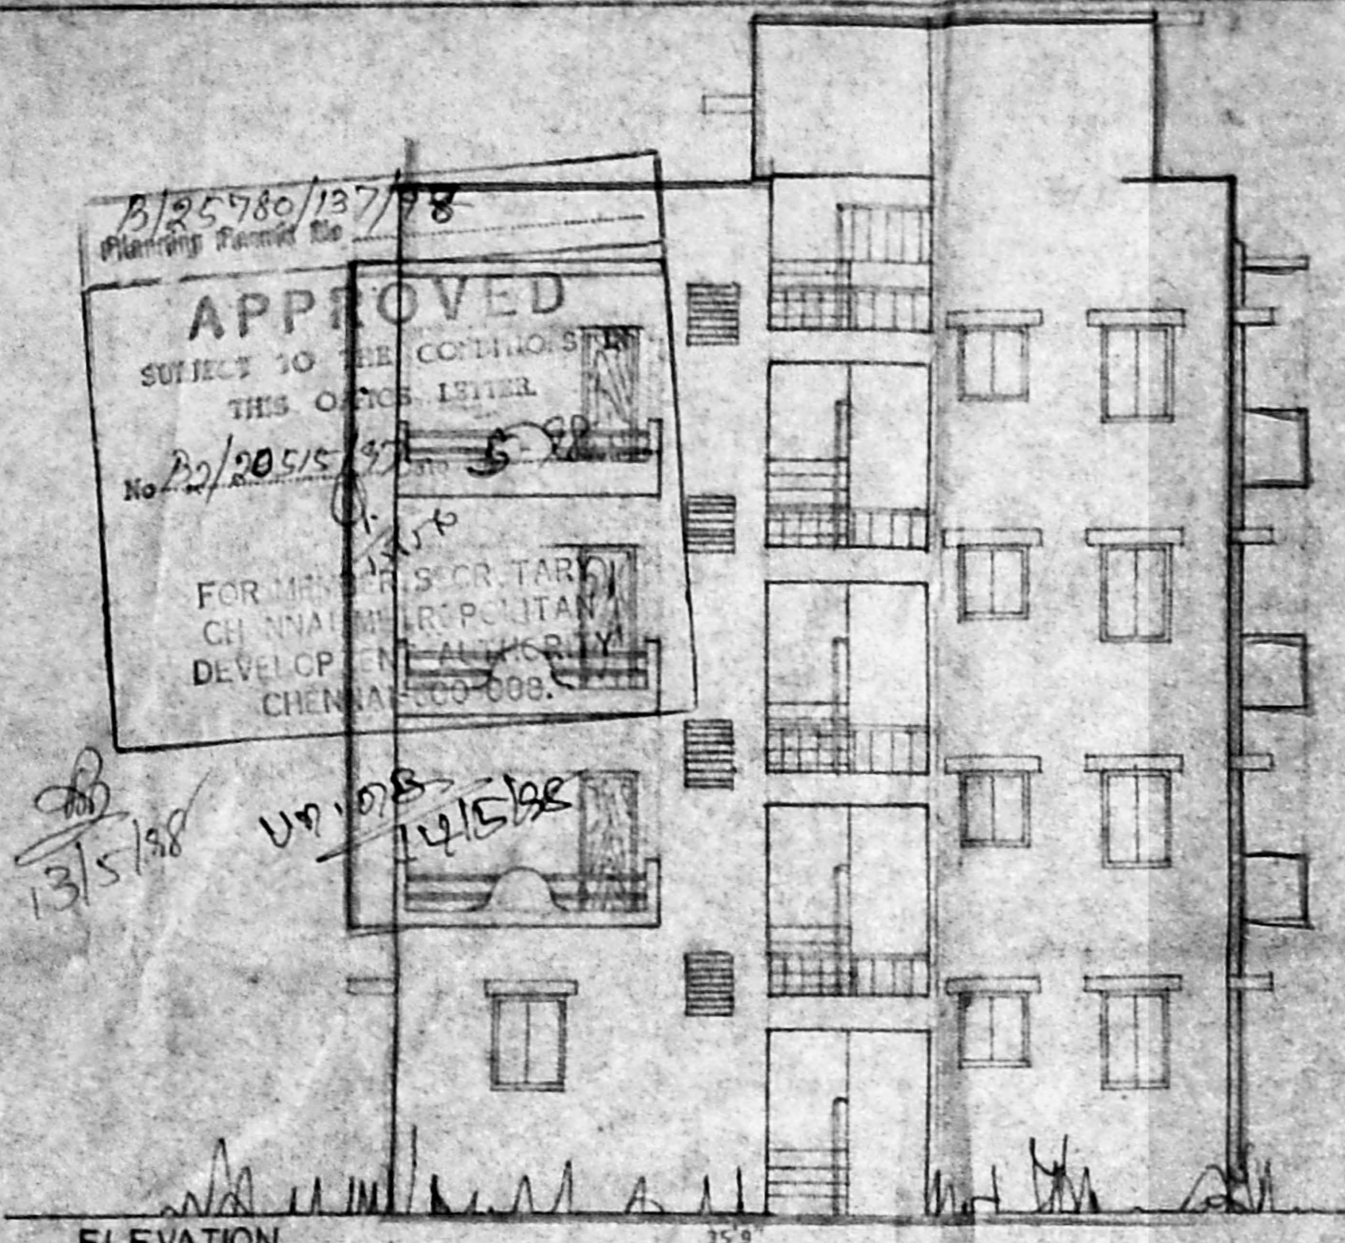


LIFT M/C ROOM  
 OVER HEAD TANK SCIENTIFICALLY CLOSED  
 7'0" x 5'10" x 5'8" (2.13 x 2.1 x 1.76)  
 PARAPET WALL IN B.W IN C.M 1:5  
 WEATHERING COURSE IN B.LIME CONC  
 RCC BEAM SLAB IN C.C 1:2:4  
 B.W IN C.M 1:5  
 PLASTERING IN C.M 1:5  
 CEILING PLASTERING IN C.M 1:3  
 FLOORING BY MOSAIC TILES  
 RCC LINTEL CUM SUNSHADE IN C.C 1:2:4  
 FLOORING IN C.C 1:2:4  
 SAND FILLING


CMDA B/PP No. 1  
 C.No. 132/20515/92  
 31.12.92

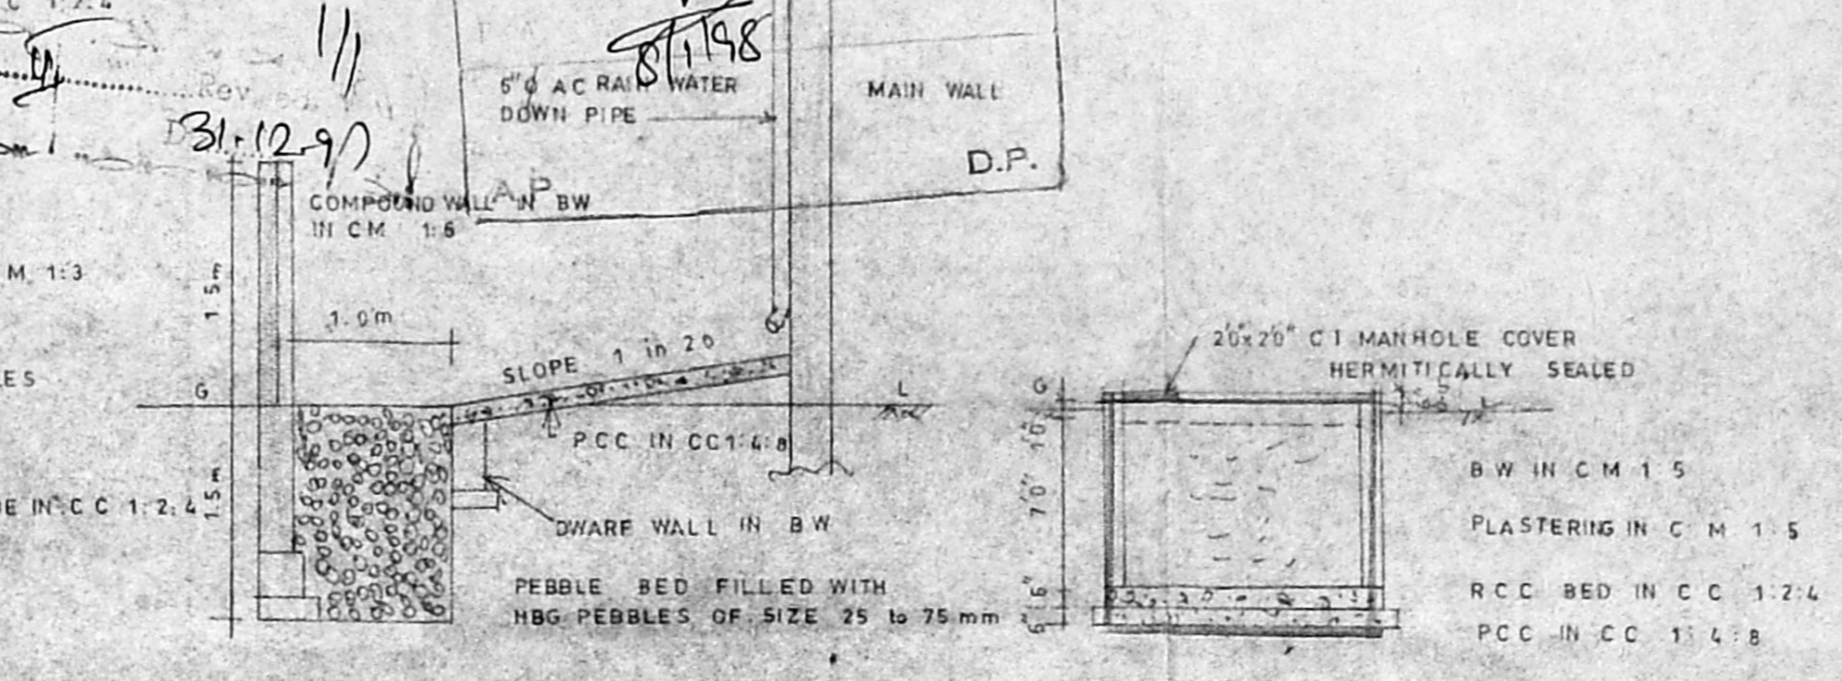

DETAILS OF STORM WATER PEBBLE BED WITH COMPOUND WALL

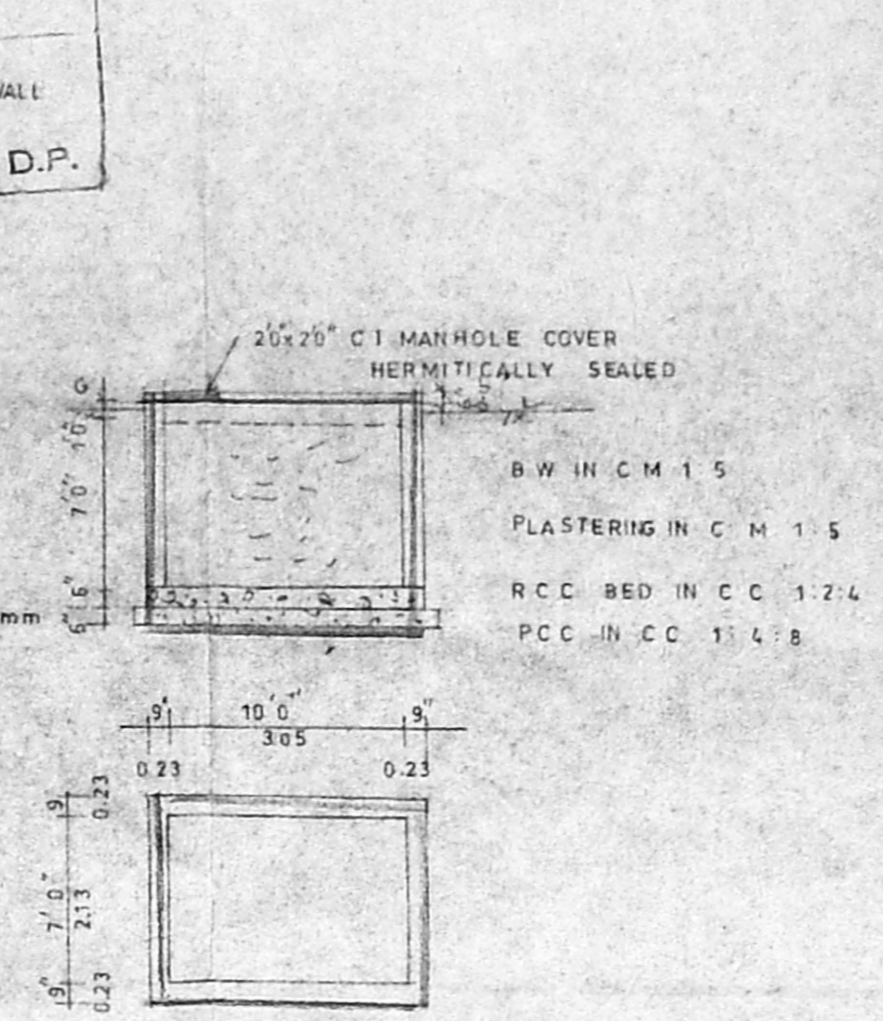

DETAILS OF SUMP HERMITICALLY SEALED

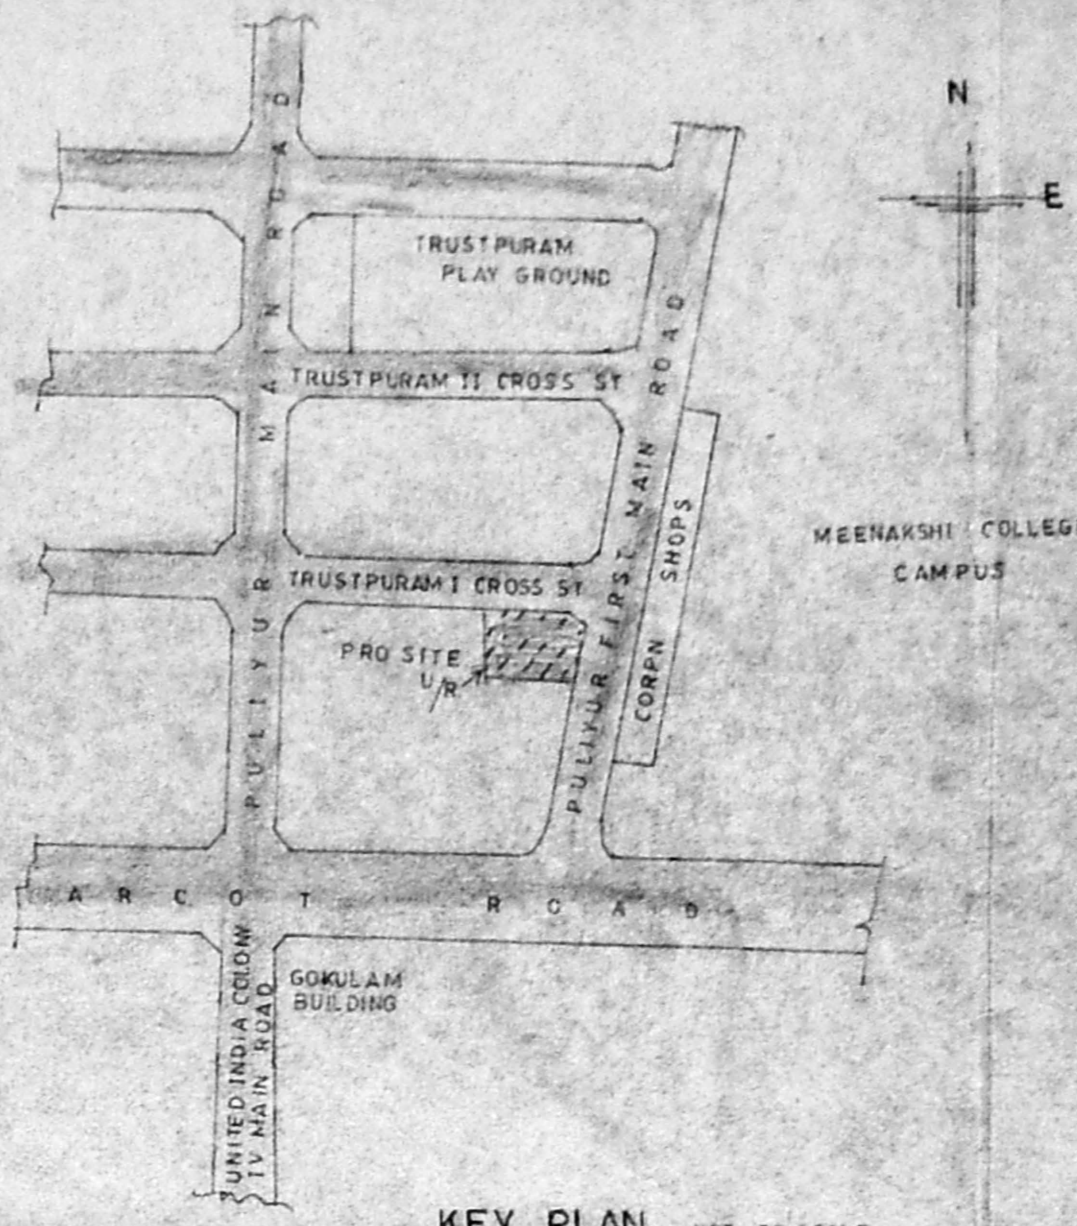

KEY PLAN NOT TO SCALE

AREA DETAILS

LAND EXTENT	3215 Sq.ft or 299.16 Sq.m
BUILT UP AREA	4588.05
GROUND FLOOR	1124.53
FIRST FLOOR	1124.53
SECOND FLOOR	1124.53
THIRD FLOOR	1124.53
TOTAL BUILT UP AREA	4588.05
FLOOR SPACE INDEX (FSI)	1.42
P.L.C. COVERAGE	12.44%

JOINERIES


DOOR D- 3'3" x 5'6"	REF
D1- 3'0" x 5'6"	PROPOSED
D2- 2'6" x 5'6"	
WINDOW W- 4'6" x 4'8"	ROAD
W1- 3'5" x 4'0"	
W2- 3'5" x 3'0"	BOUNDARY
VENTILATOR V- 2'6" x 3'0"	
OPENING O- 3'0" x 5'5"	
COLLAPSIBLE GATE CG- 3'0" x 9'0"	
CB- CUR BOARD	

PLAN SHOWING THE PROPOSED RESIDENTIAL FLATS IN D.No. 1, SITUATED AT TRUSTPURAM 1st CROSS STREET KODAMBAKKAM CHENNAI-600 024.


T.S No. 38 SCALE 1" = 4' 0"  
 BLOCK No. 25  
 VILLAGE PULYUR  
 Corp. Dn No. 118  
 SUB DIVISION & DEMOLITION  
 APPROVAL No. - P.P.A. No. 50/122/52 dt. 31.07.97

*C. K. Ratnasabapathy*  
 OWNER


*C. K. Ratnasabapathy*  
**C. K. RATNASABAPATHY**  
 ENGINEER  
 Licensed Surveyor  
 Class I No. 297  
 CORPORATION OF MADRAS  
 No. 7, Jubilee Road,  
 West Mambalam,  
 MADRAS-600 033.

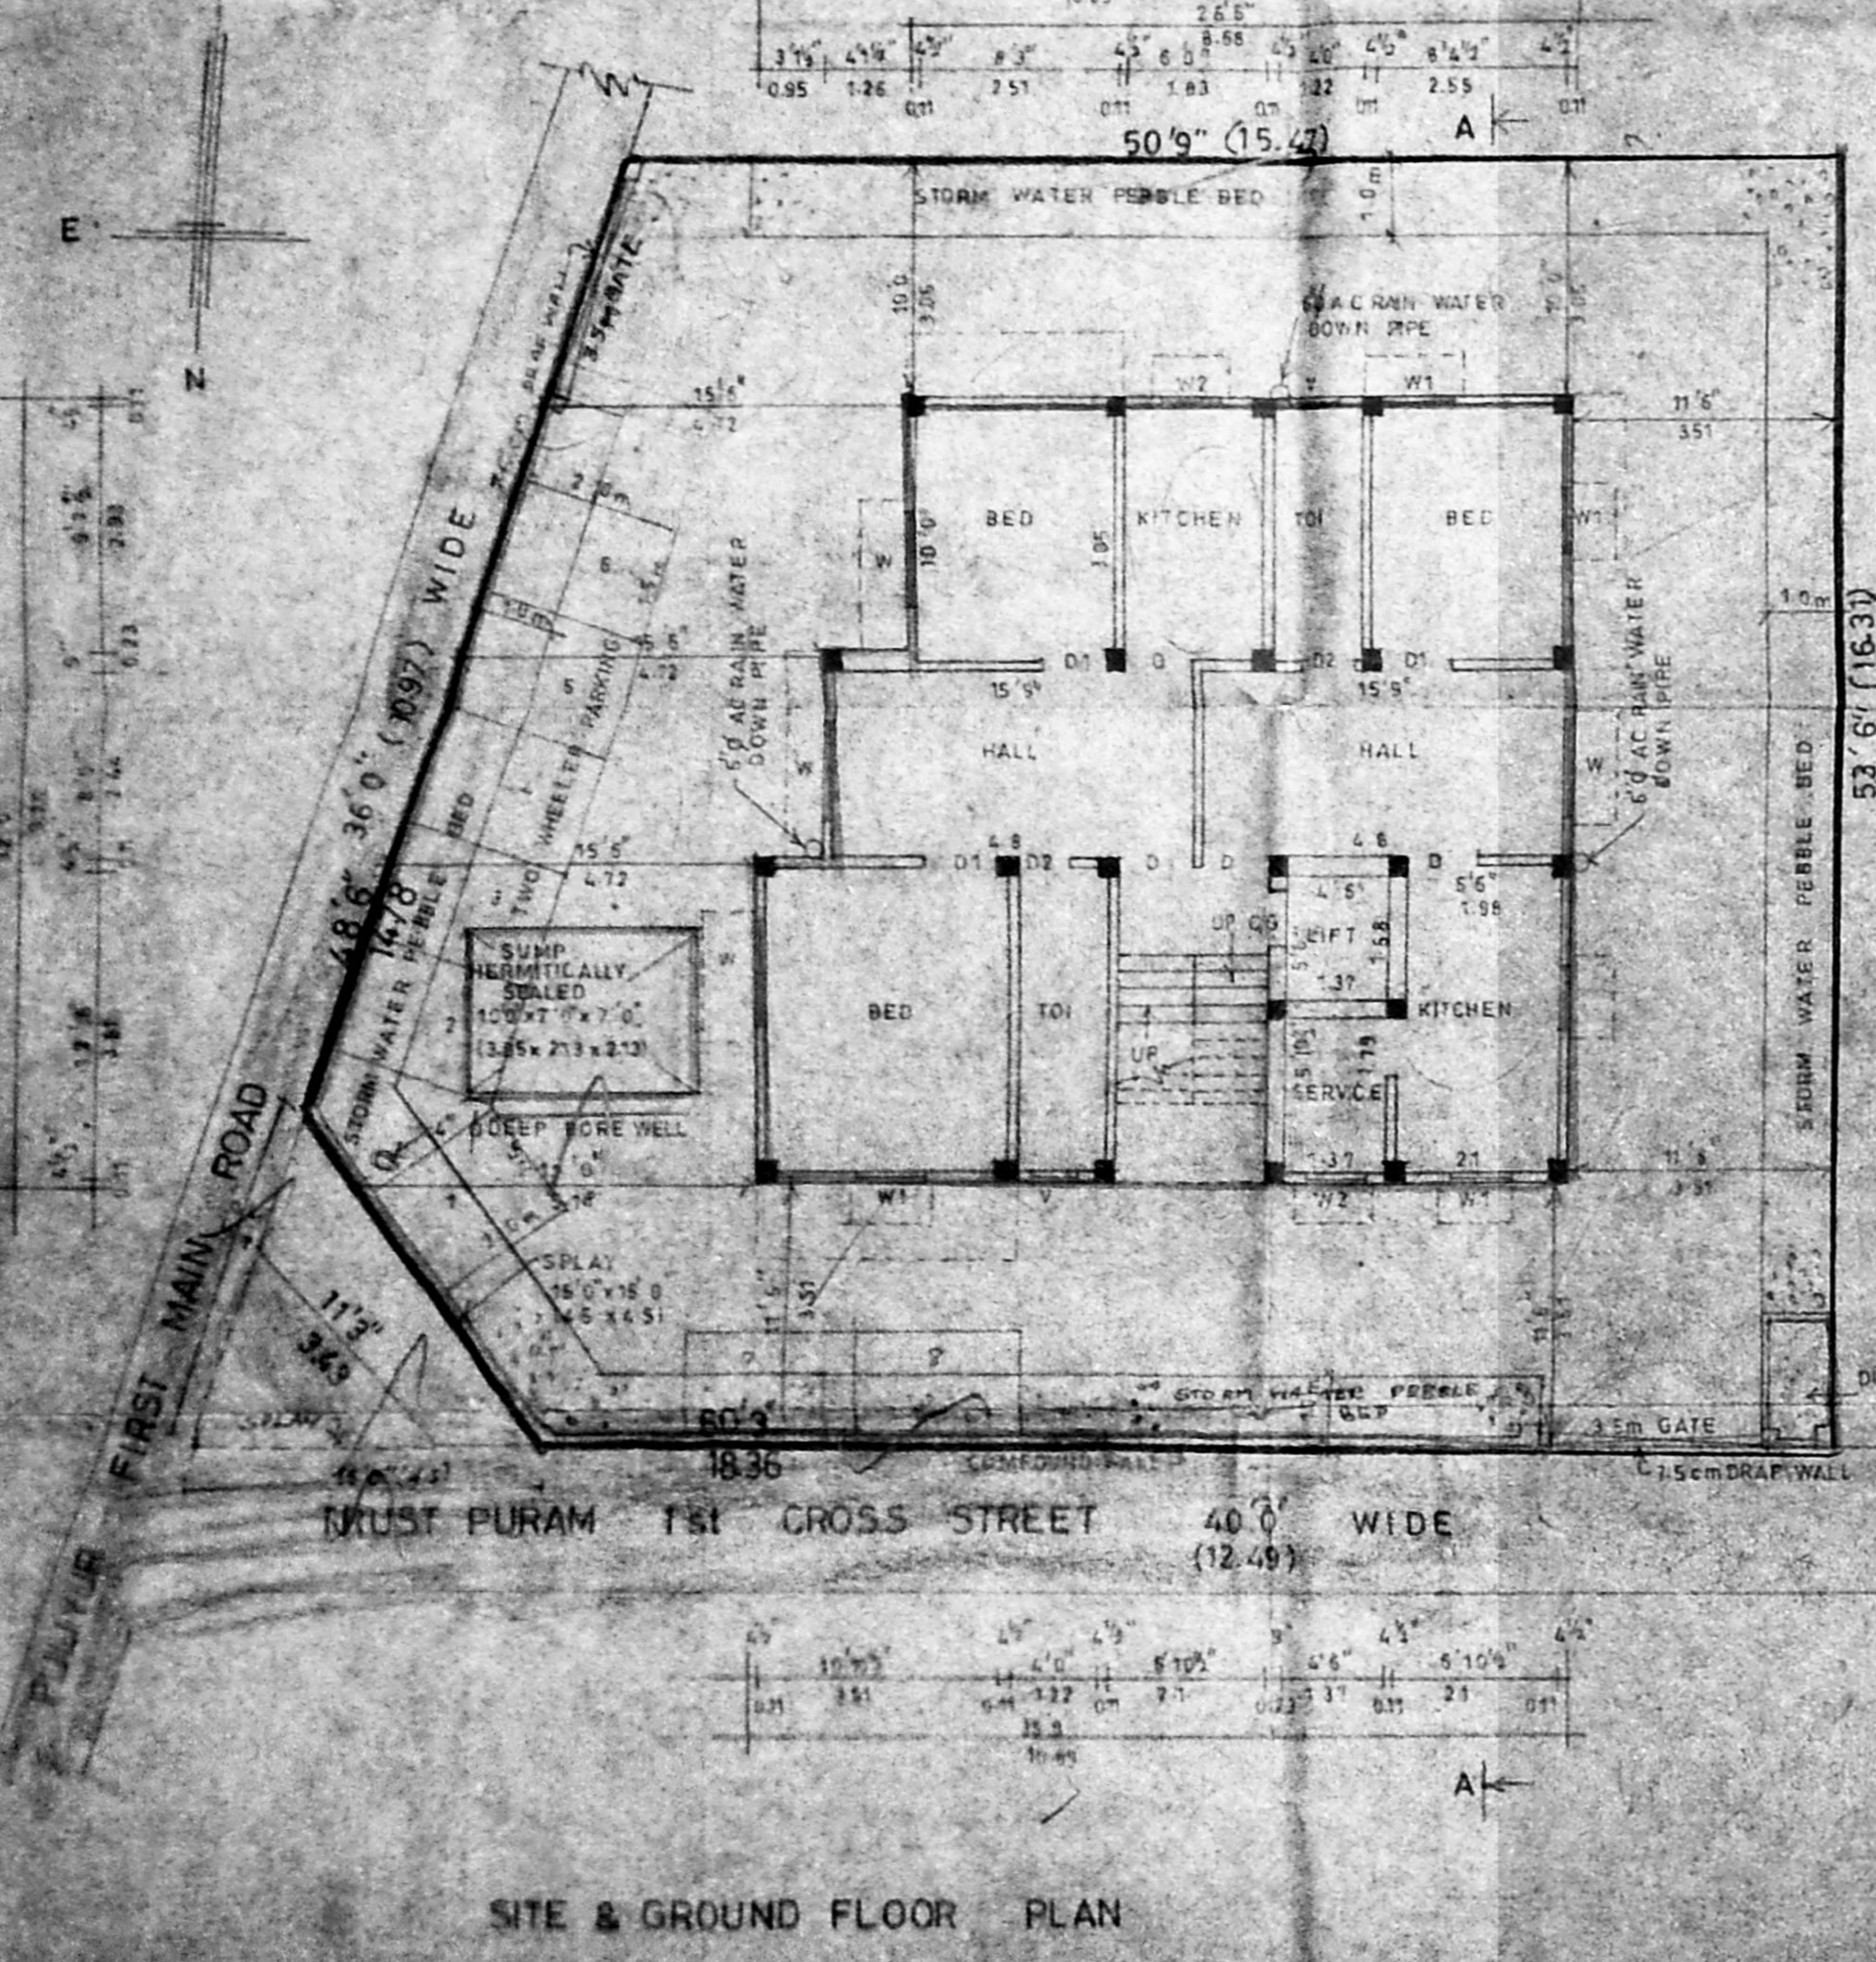


SITE & GROUND FLOOR PLAN

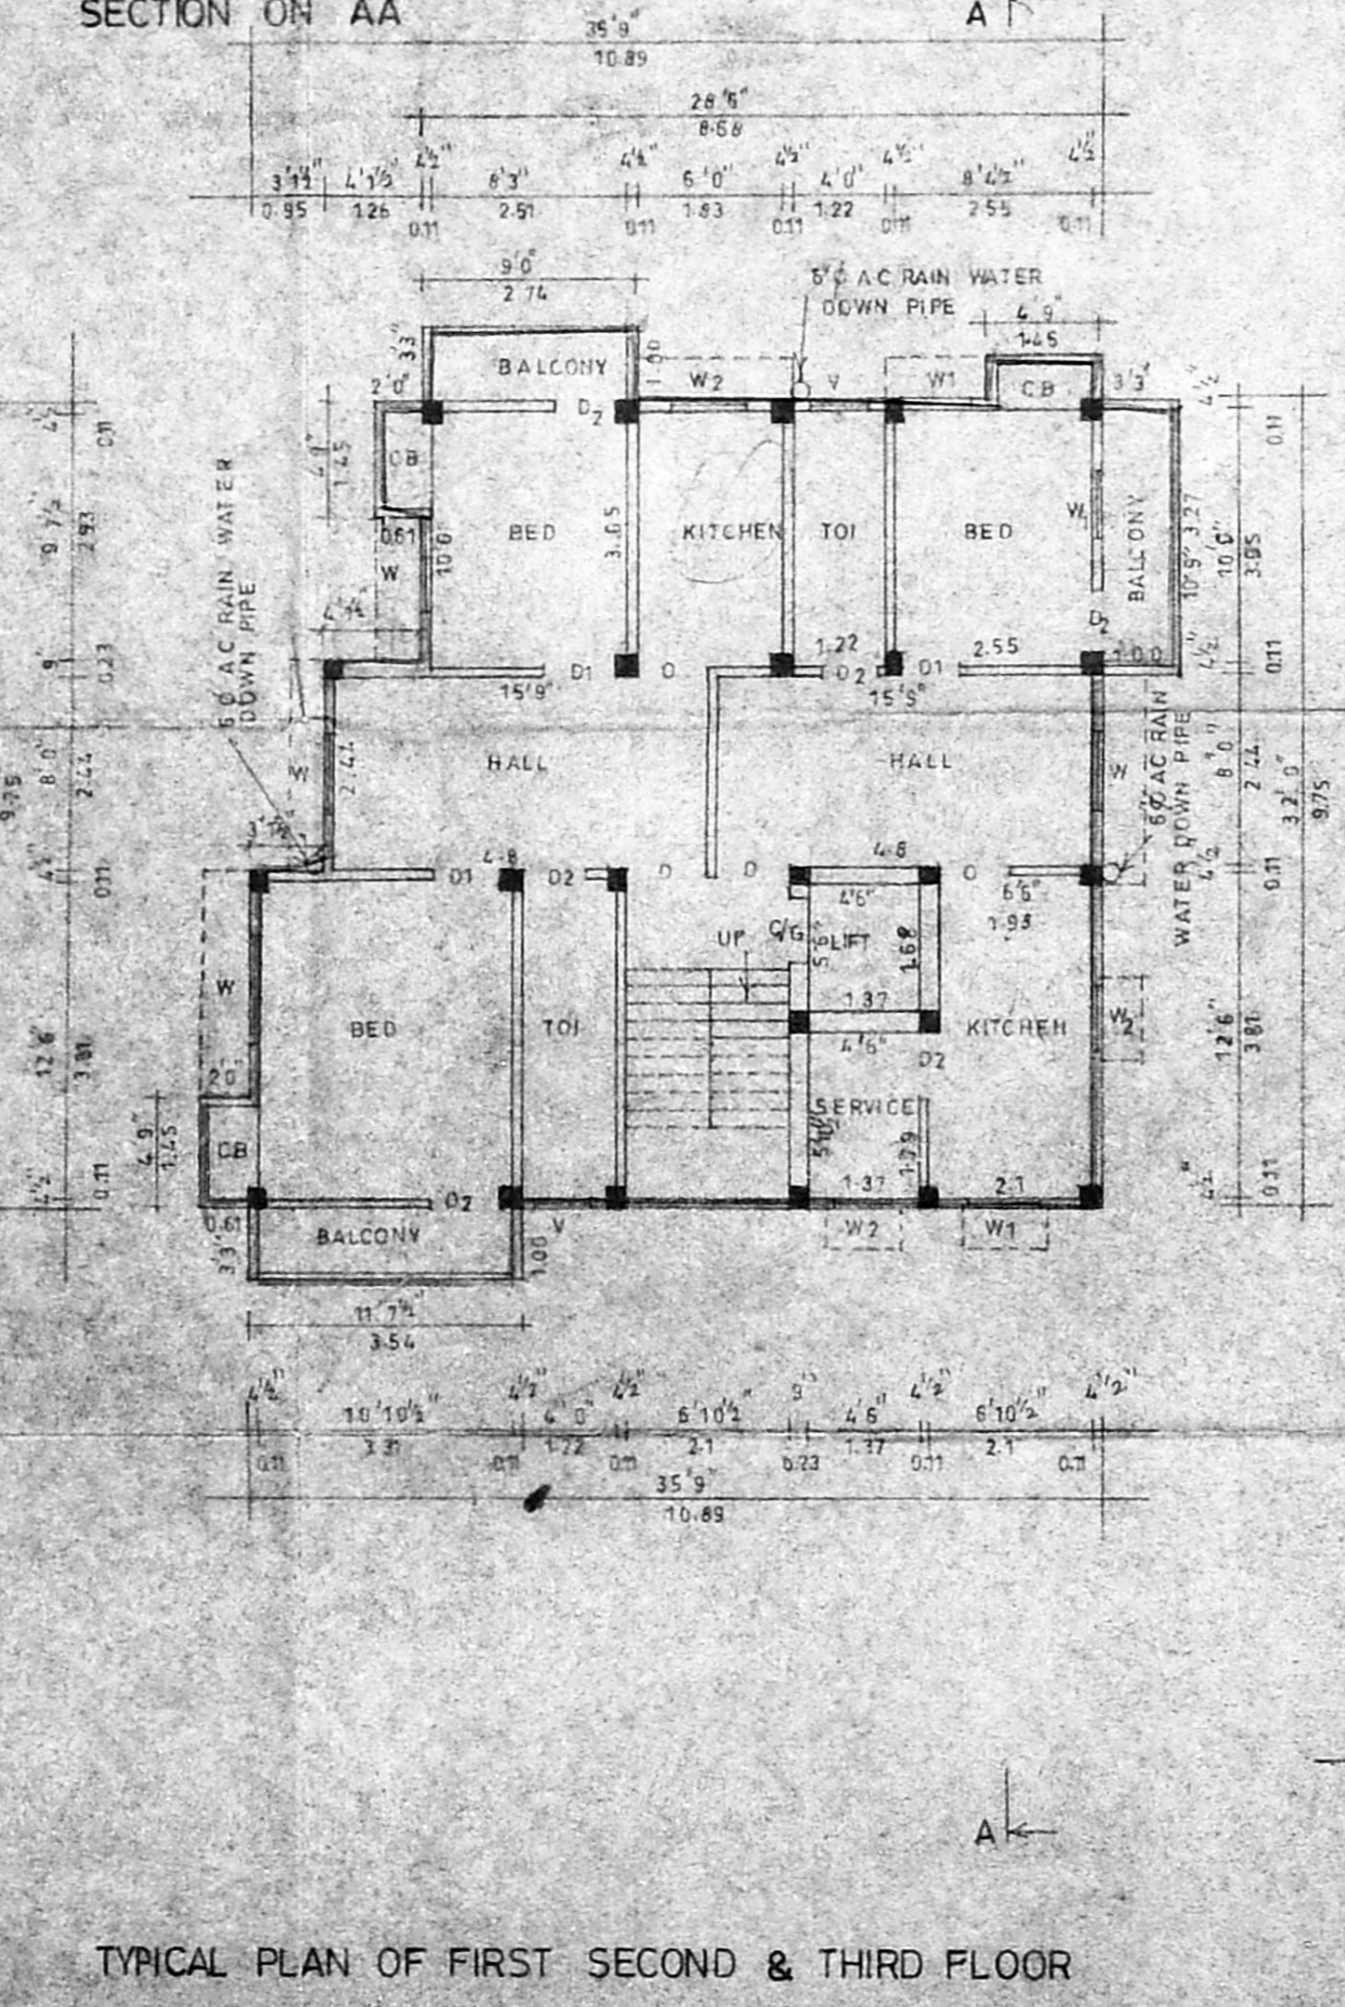


TYPICAL PLAN OF FIRST SECOND & THIRD FLOOR

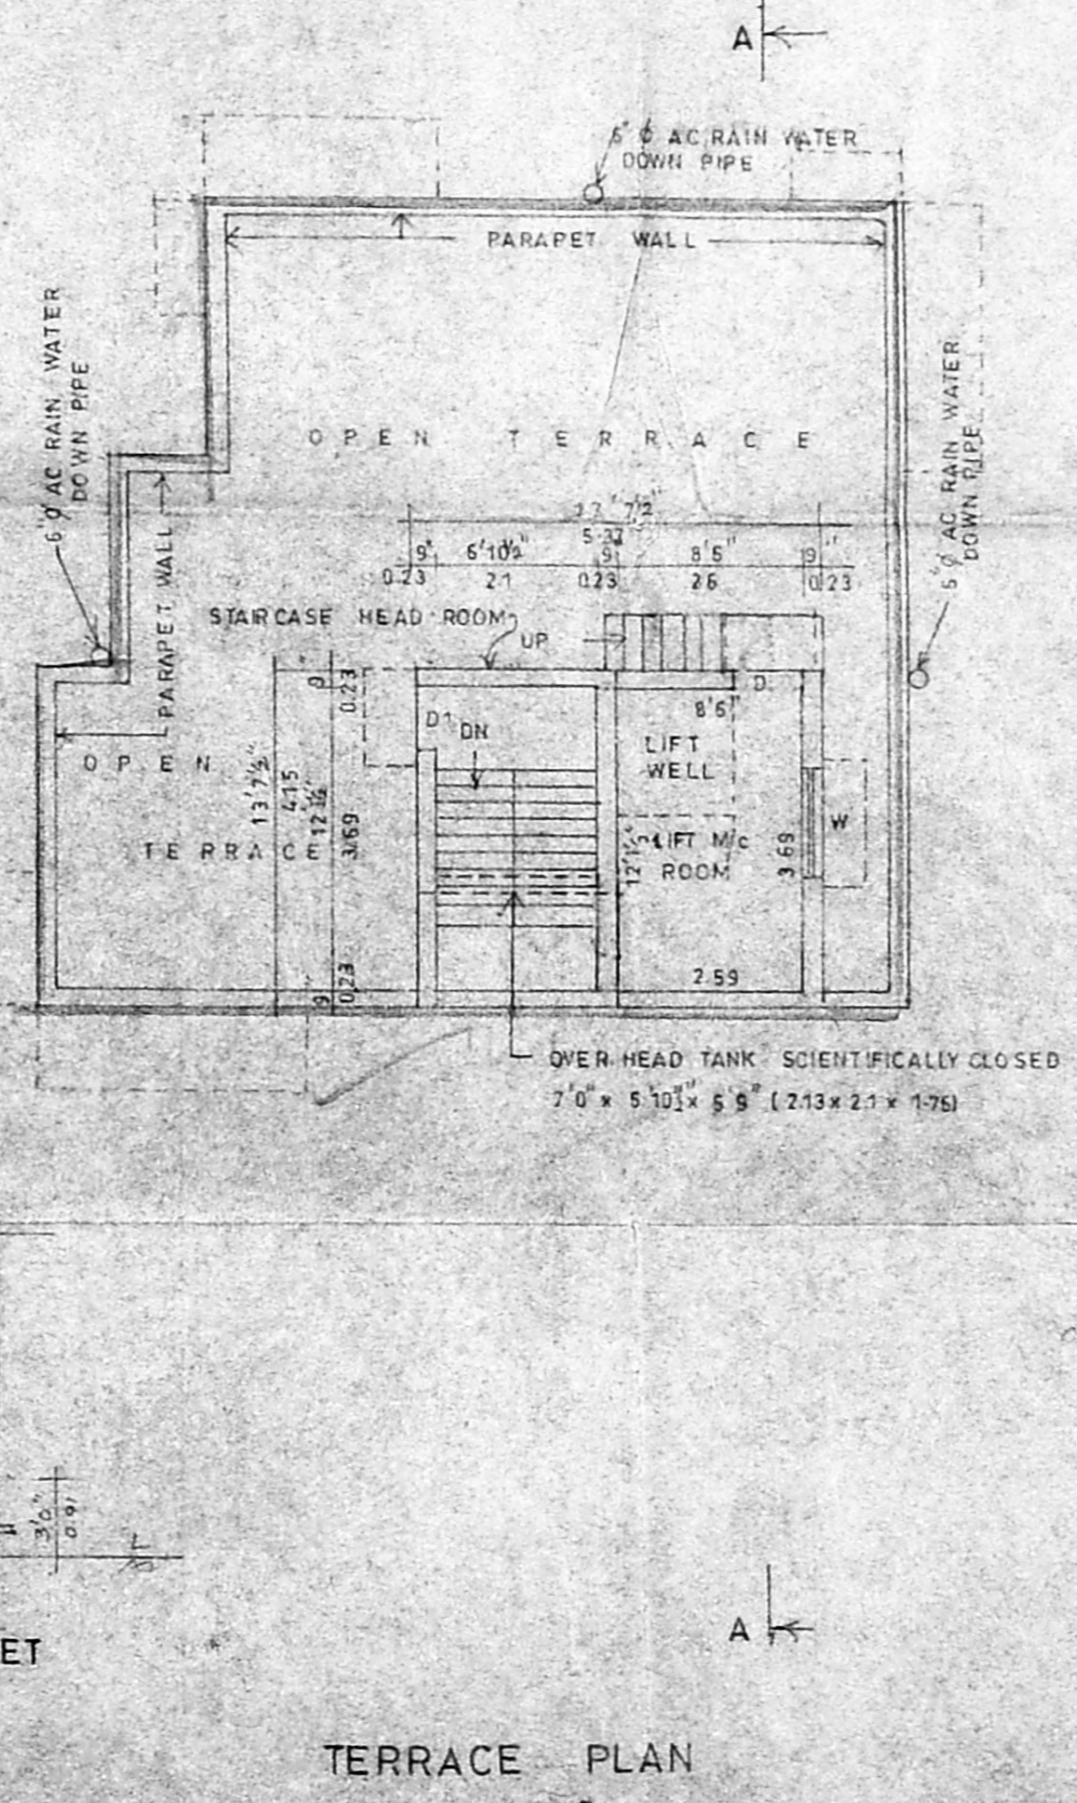

TERRACE PLAN

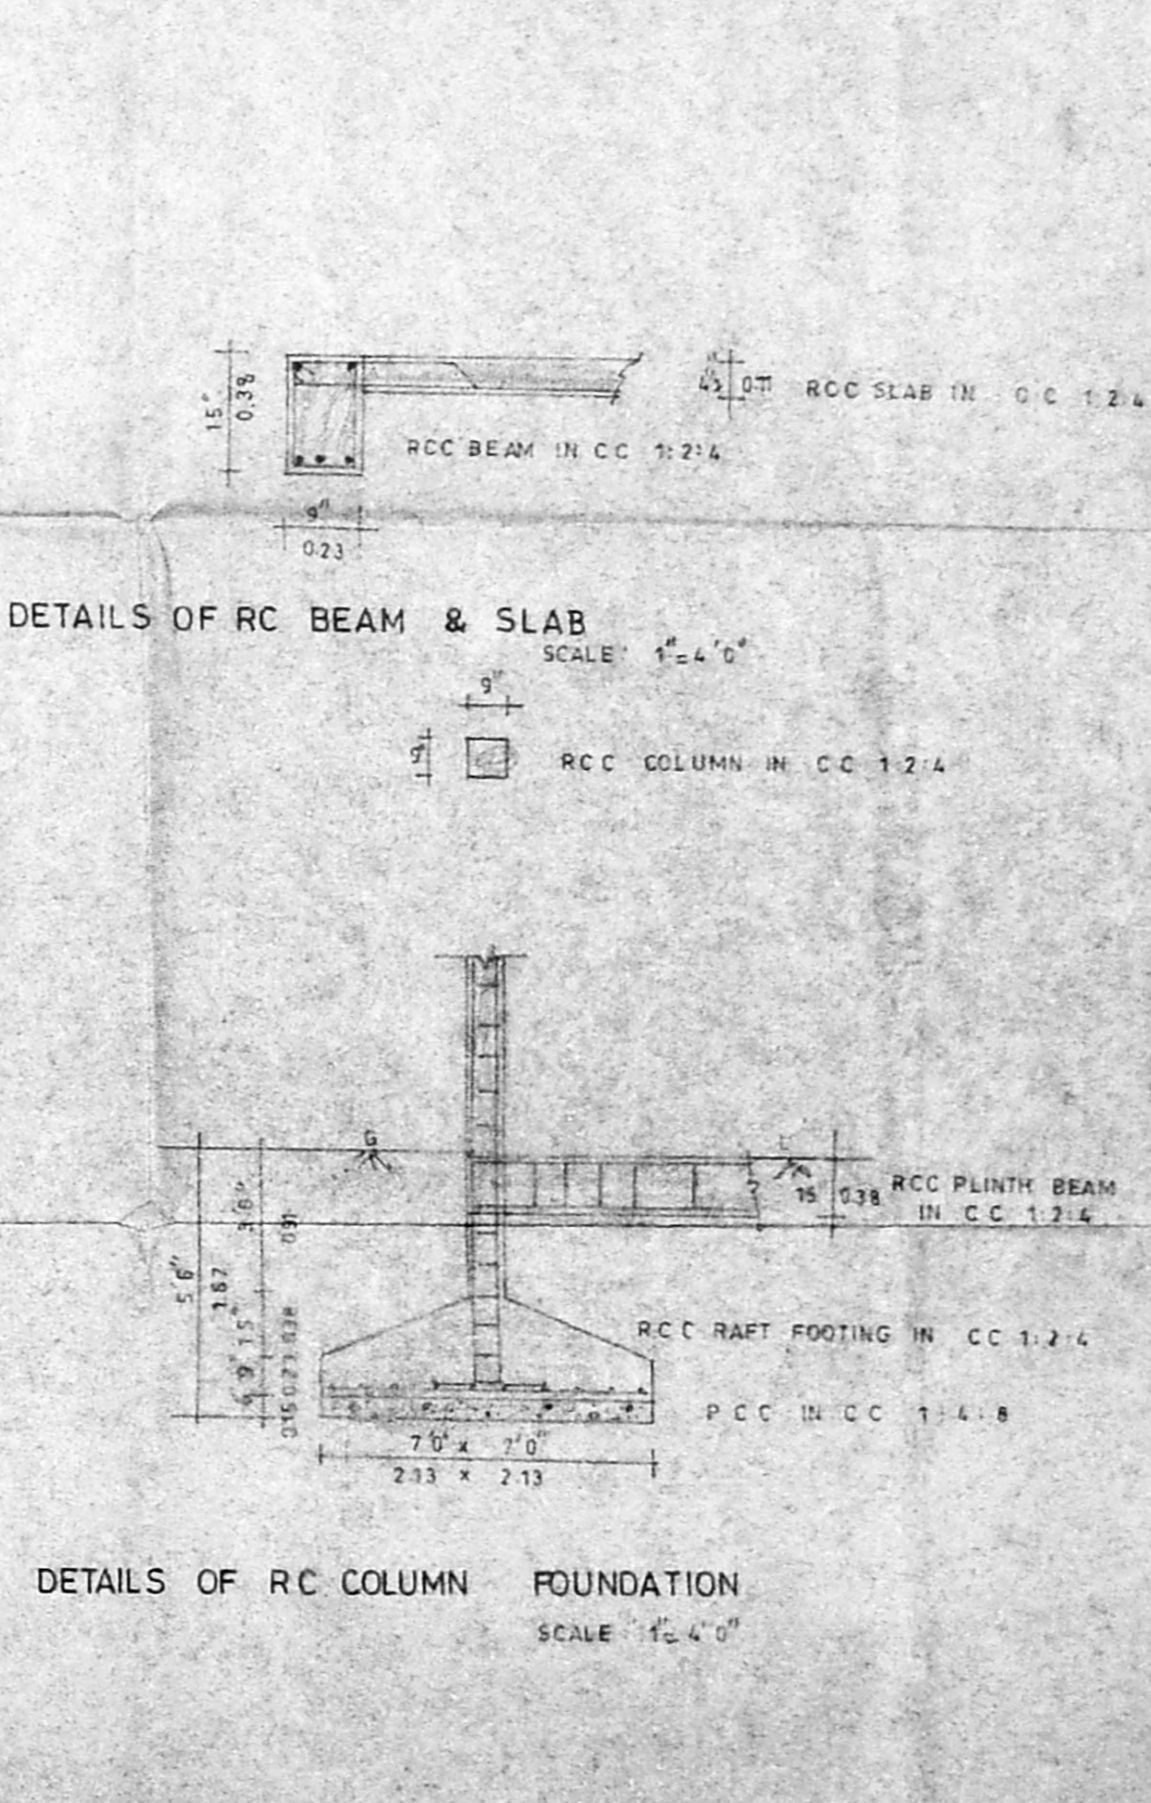

DETAILS OF RC COLUMN FOUNDATION SCALE 1" = 4' 0"

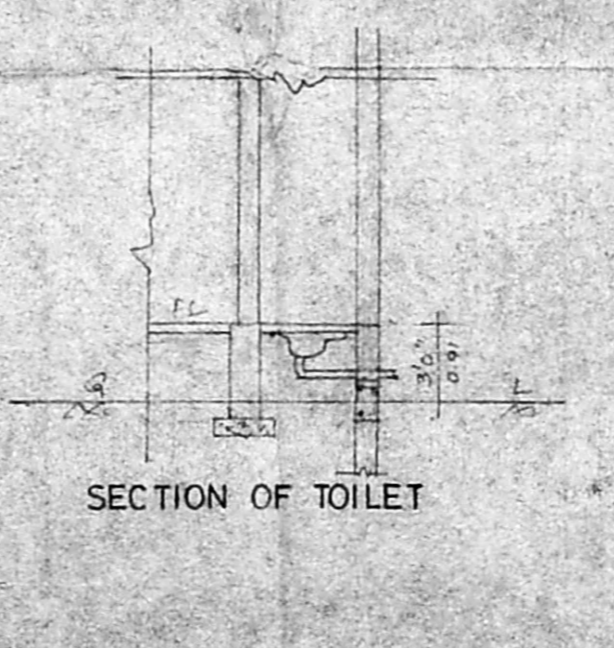

SECTION OF TOILET