



FIRST FLOOR PLAN


APPROVED
 SUBJECT TO THE CONDITIONS IN
 THIS ORDER LETTER.
 No. 12345 Date 12/12/2023
 FOR THE B.R. SECRETARY
 CHENNAI METROPOLITAN
 DEVELOPMENT AUTHORITY
 CHENNAI-600 008.

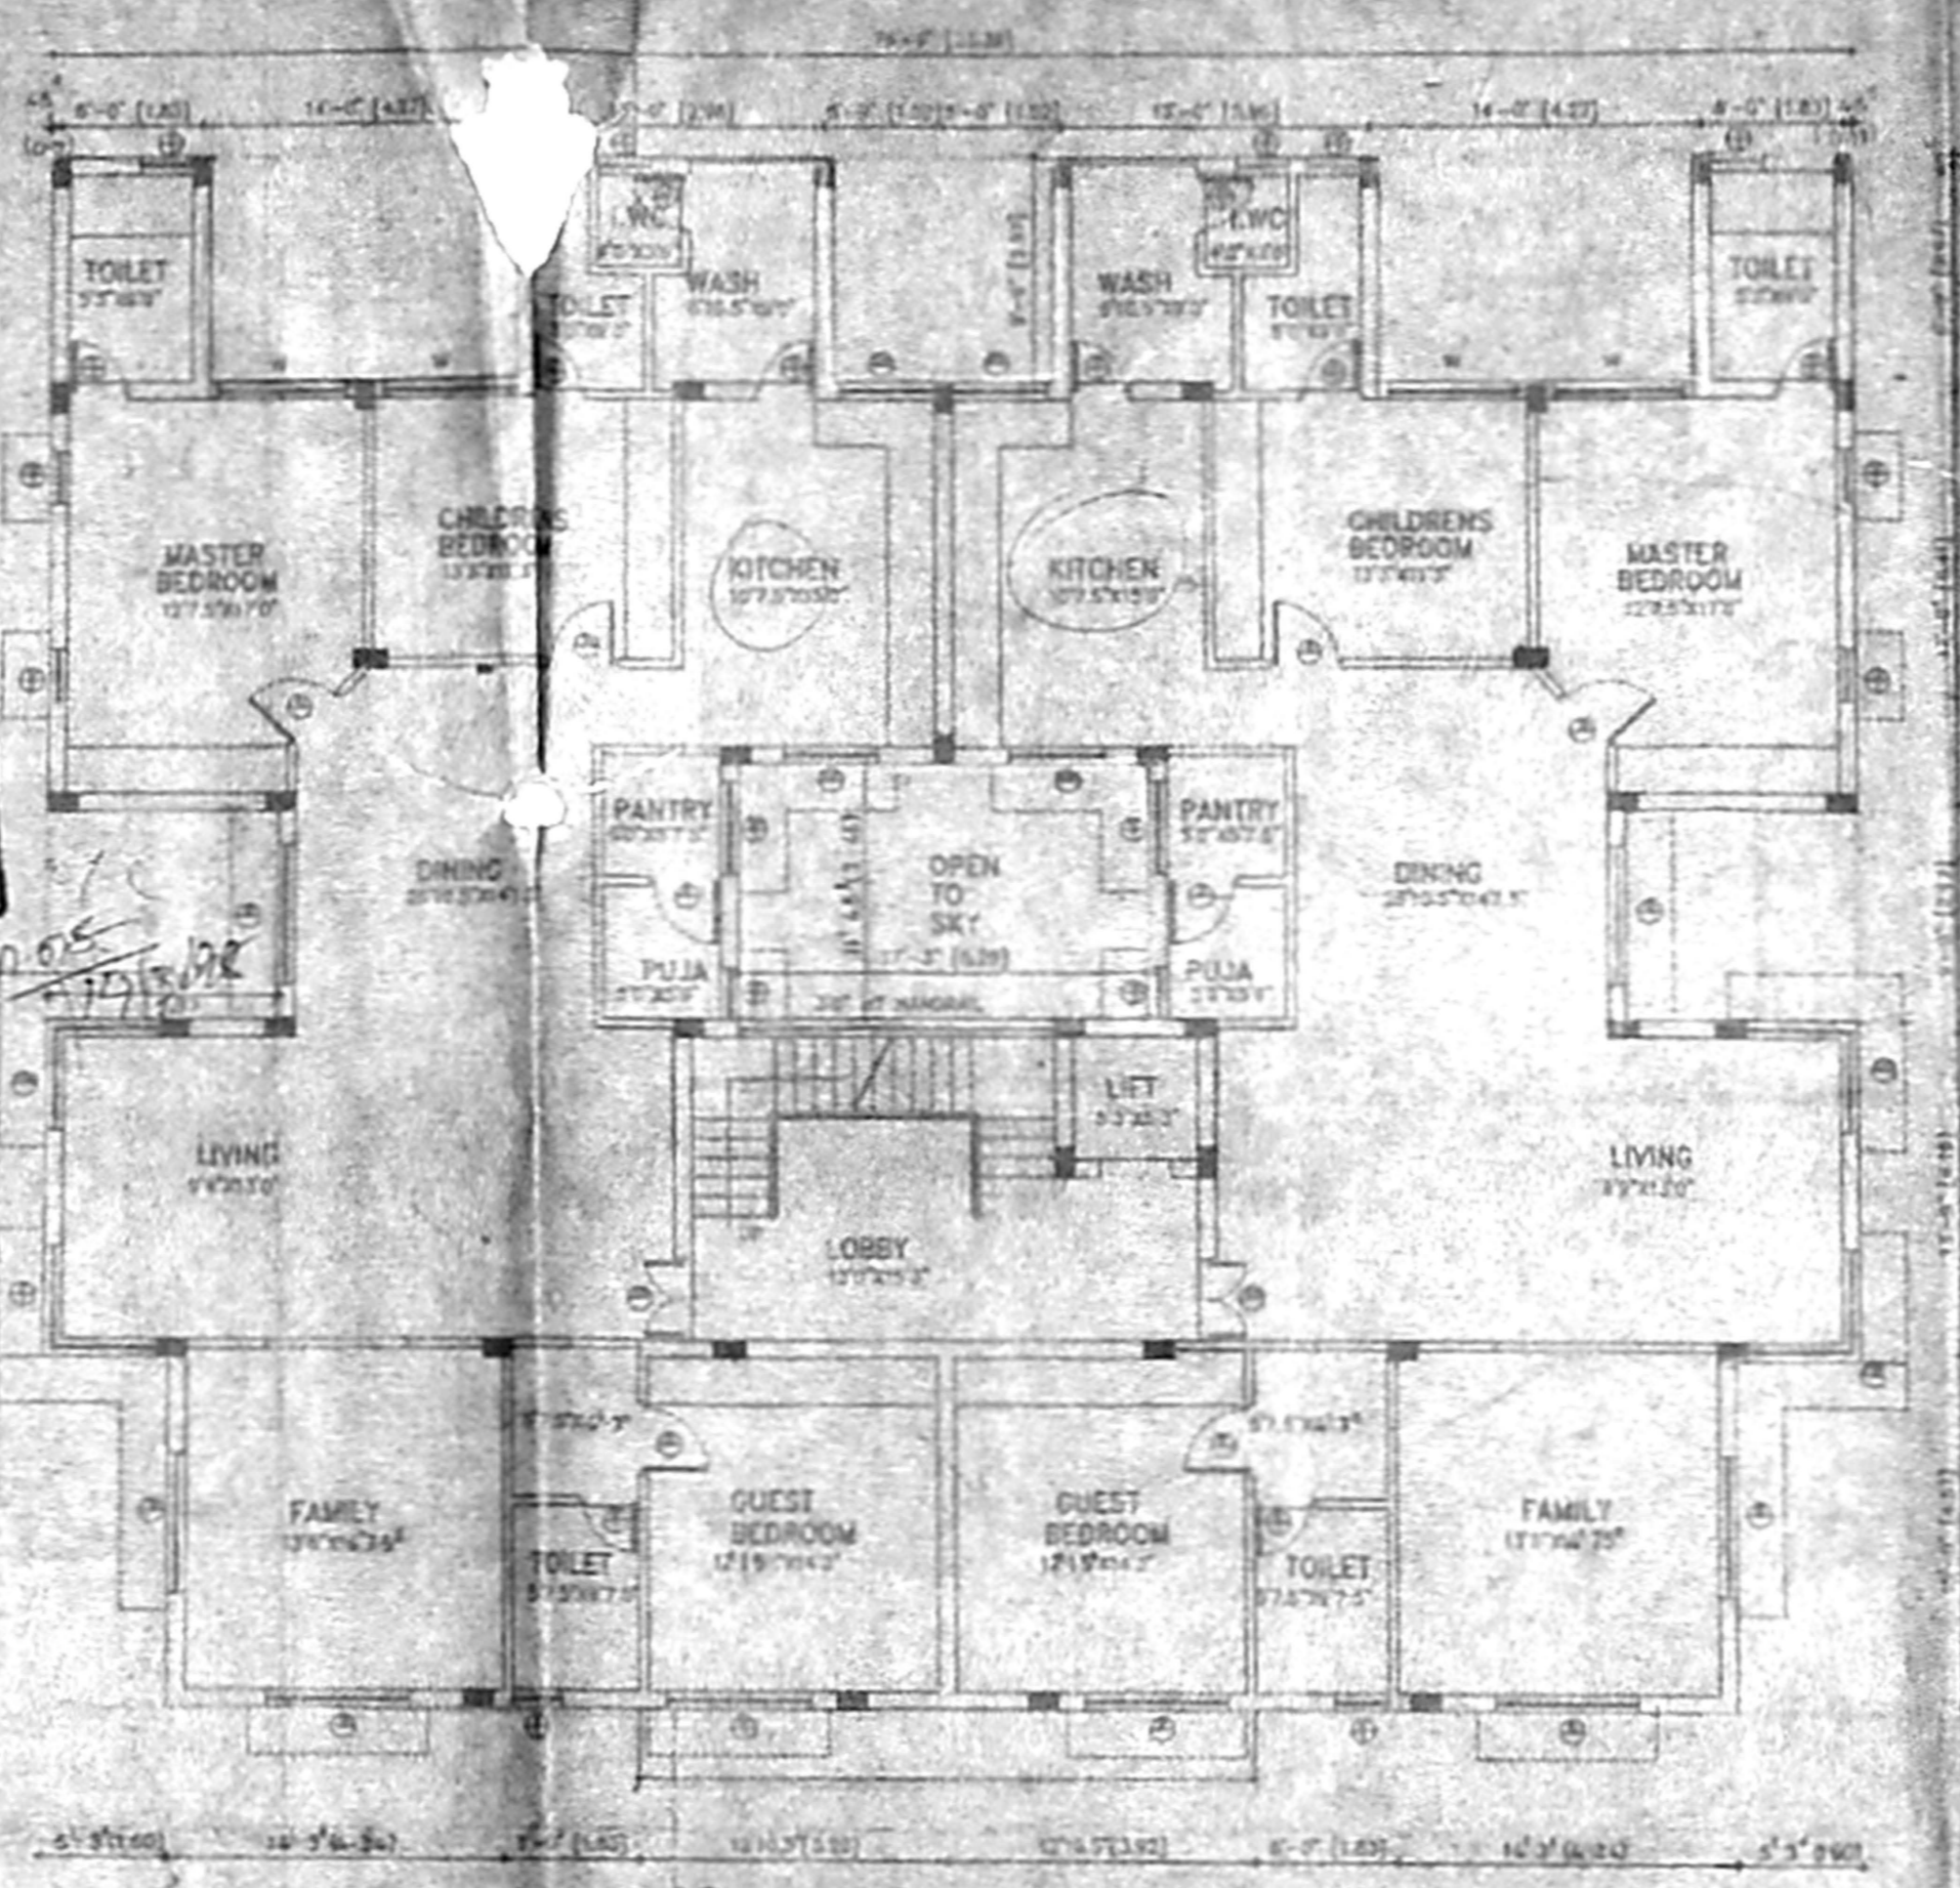


SECOND FLOOR PLAN

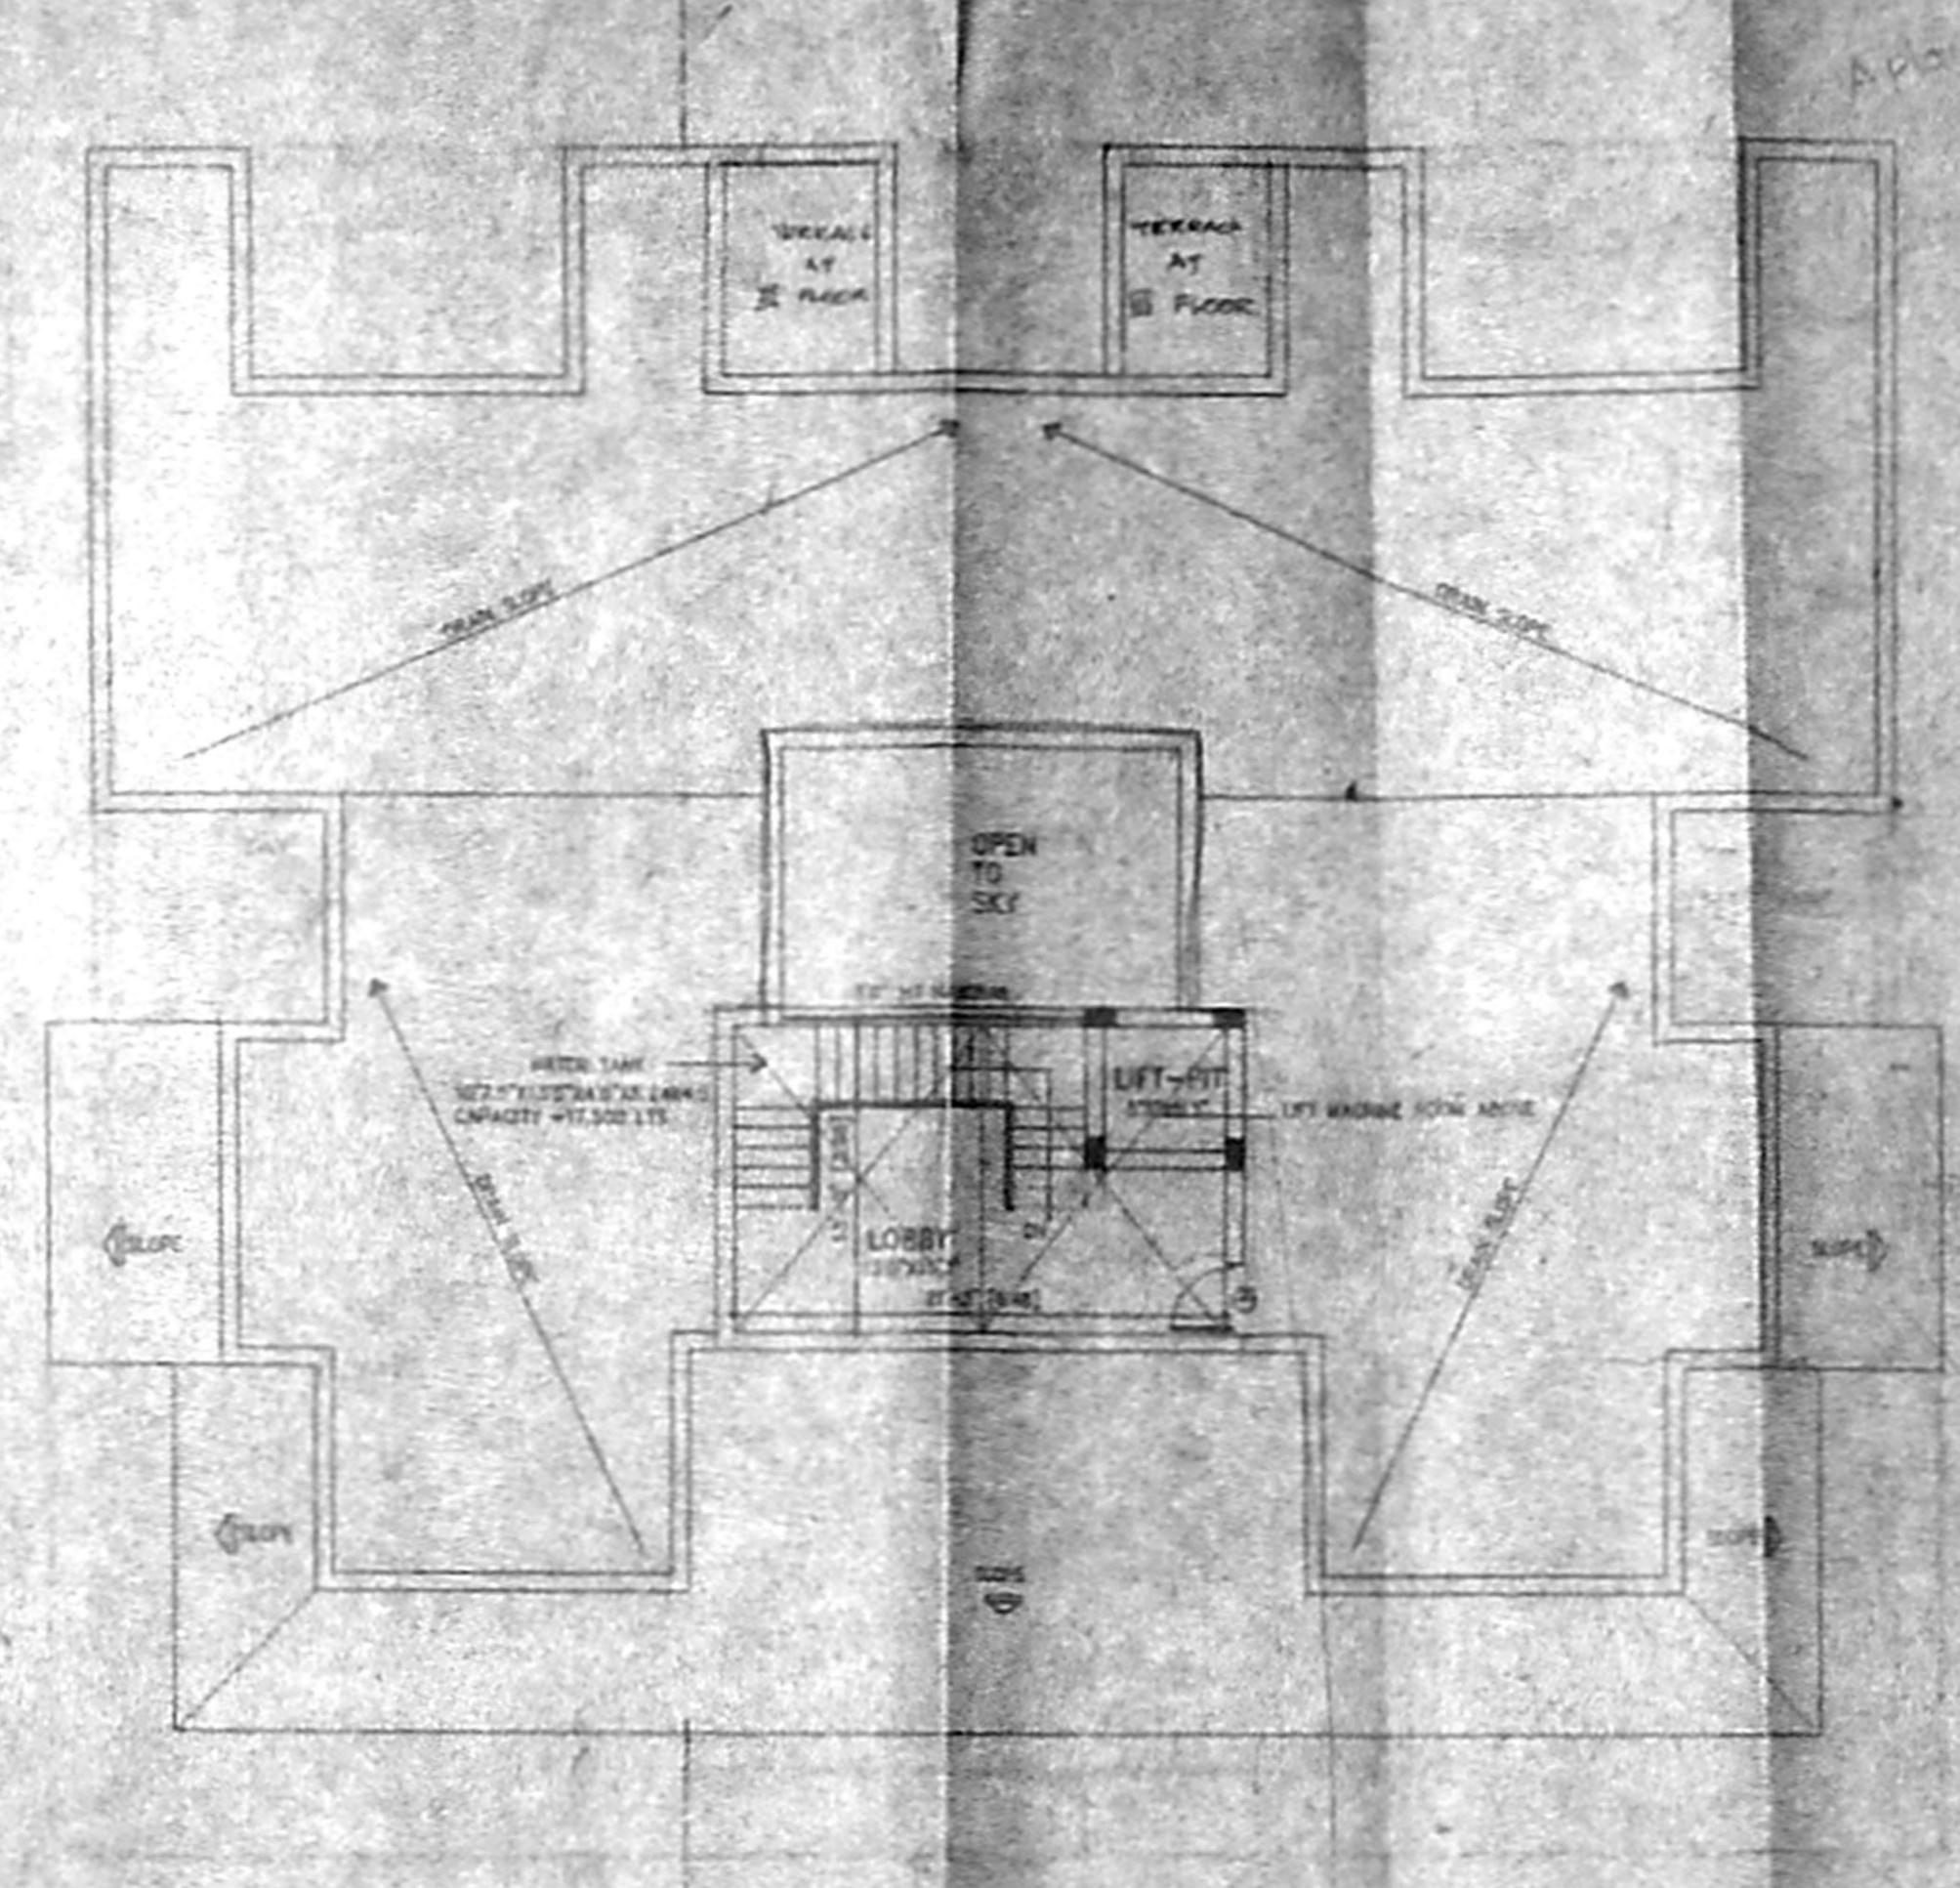


TERRACE PLAN

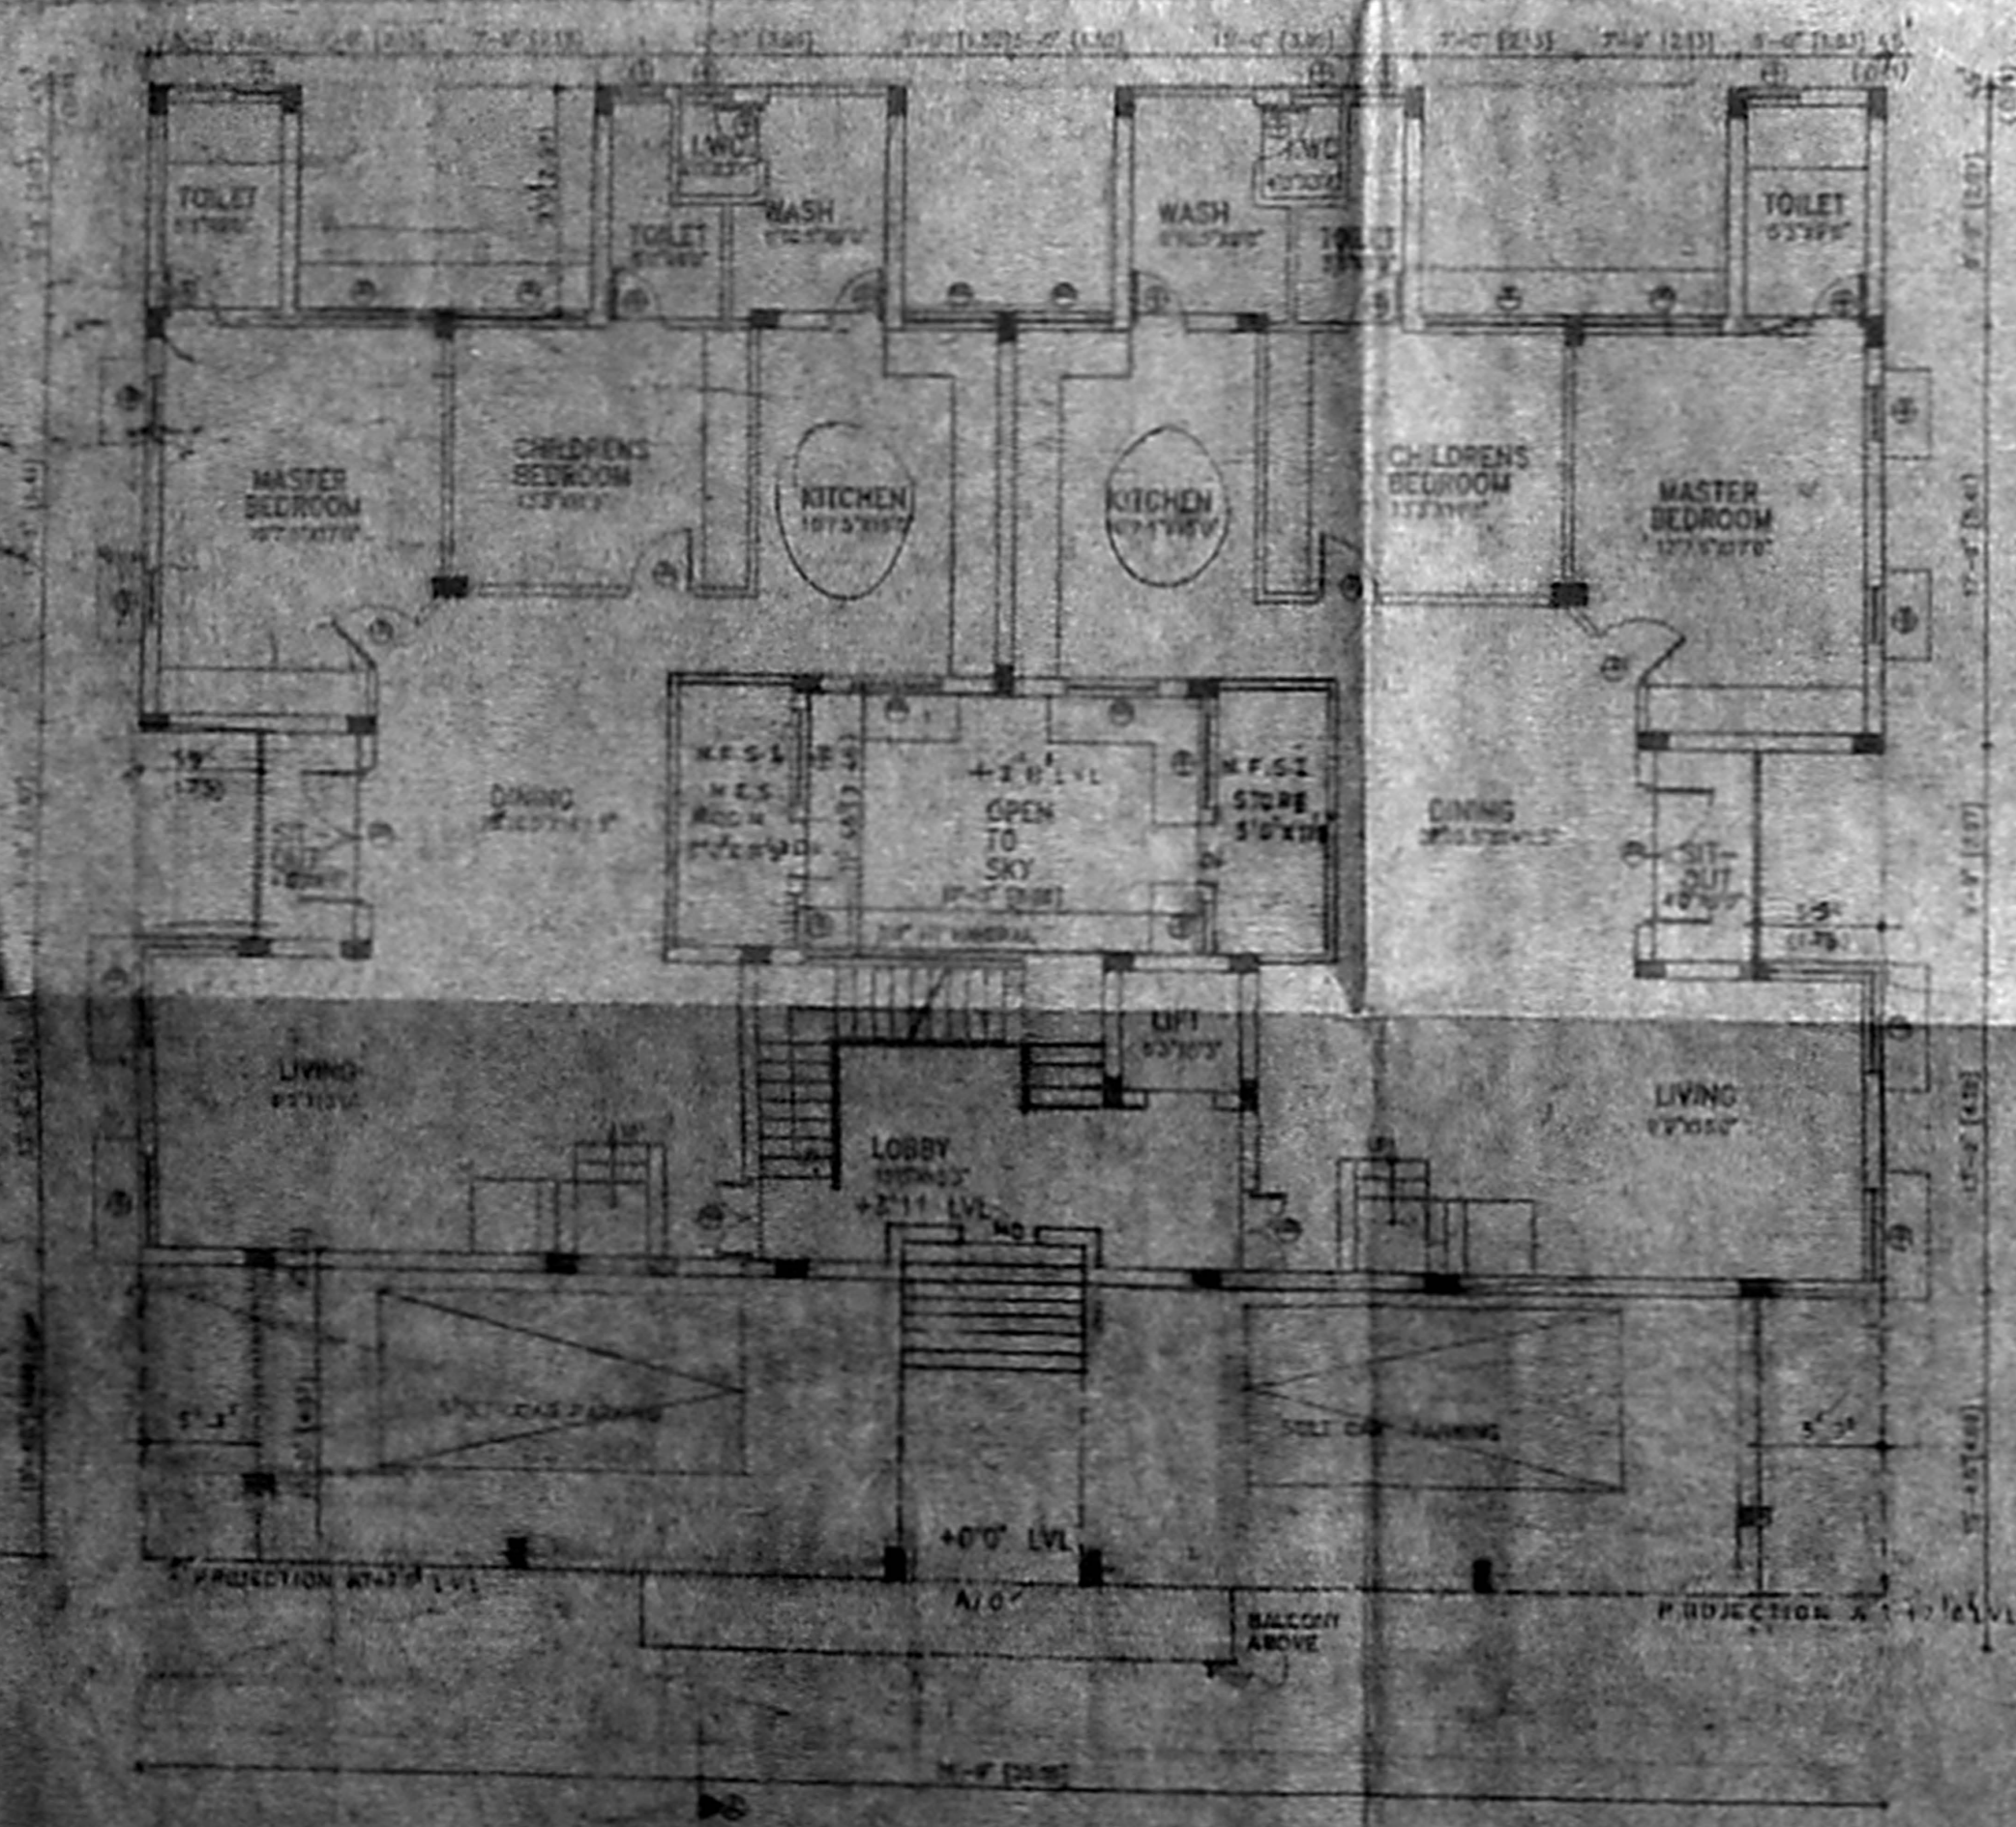

GROUND FLOOR PLAN
 PLAN AT +0.110

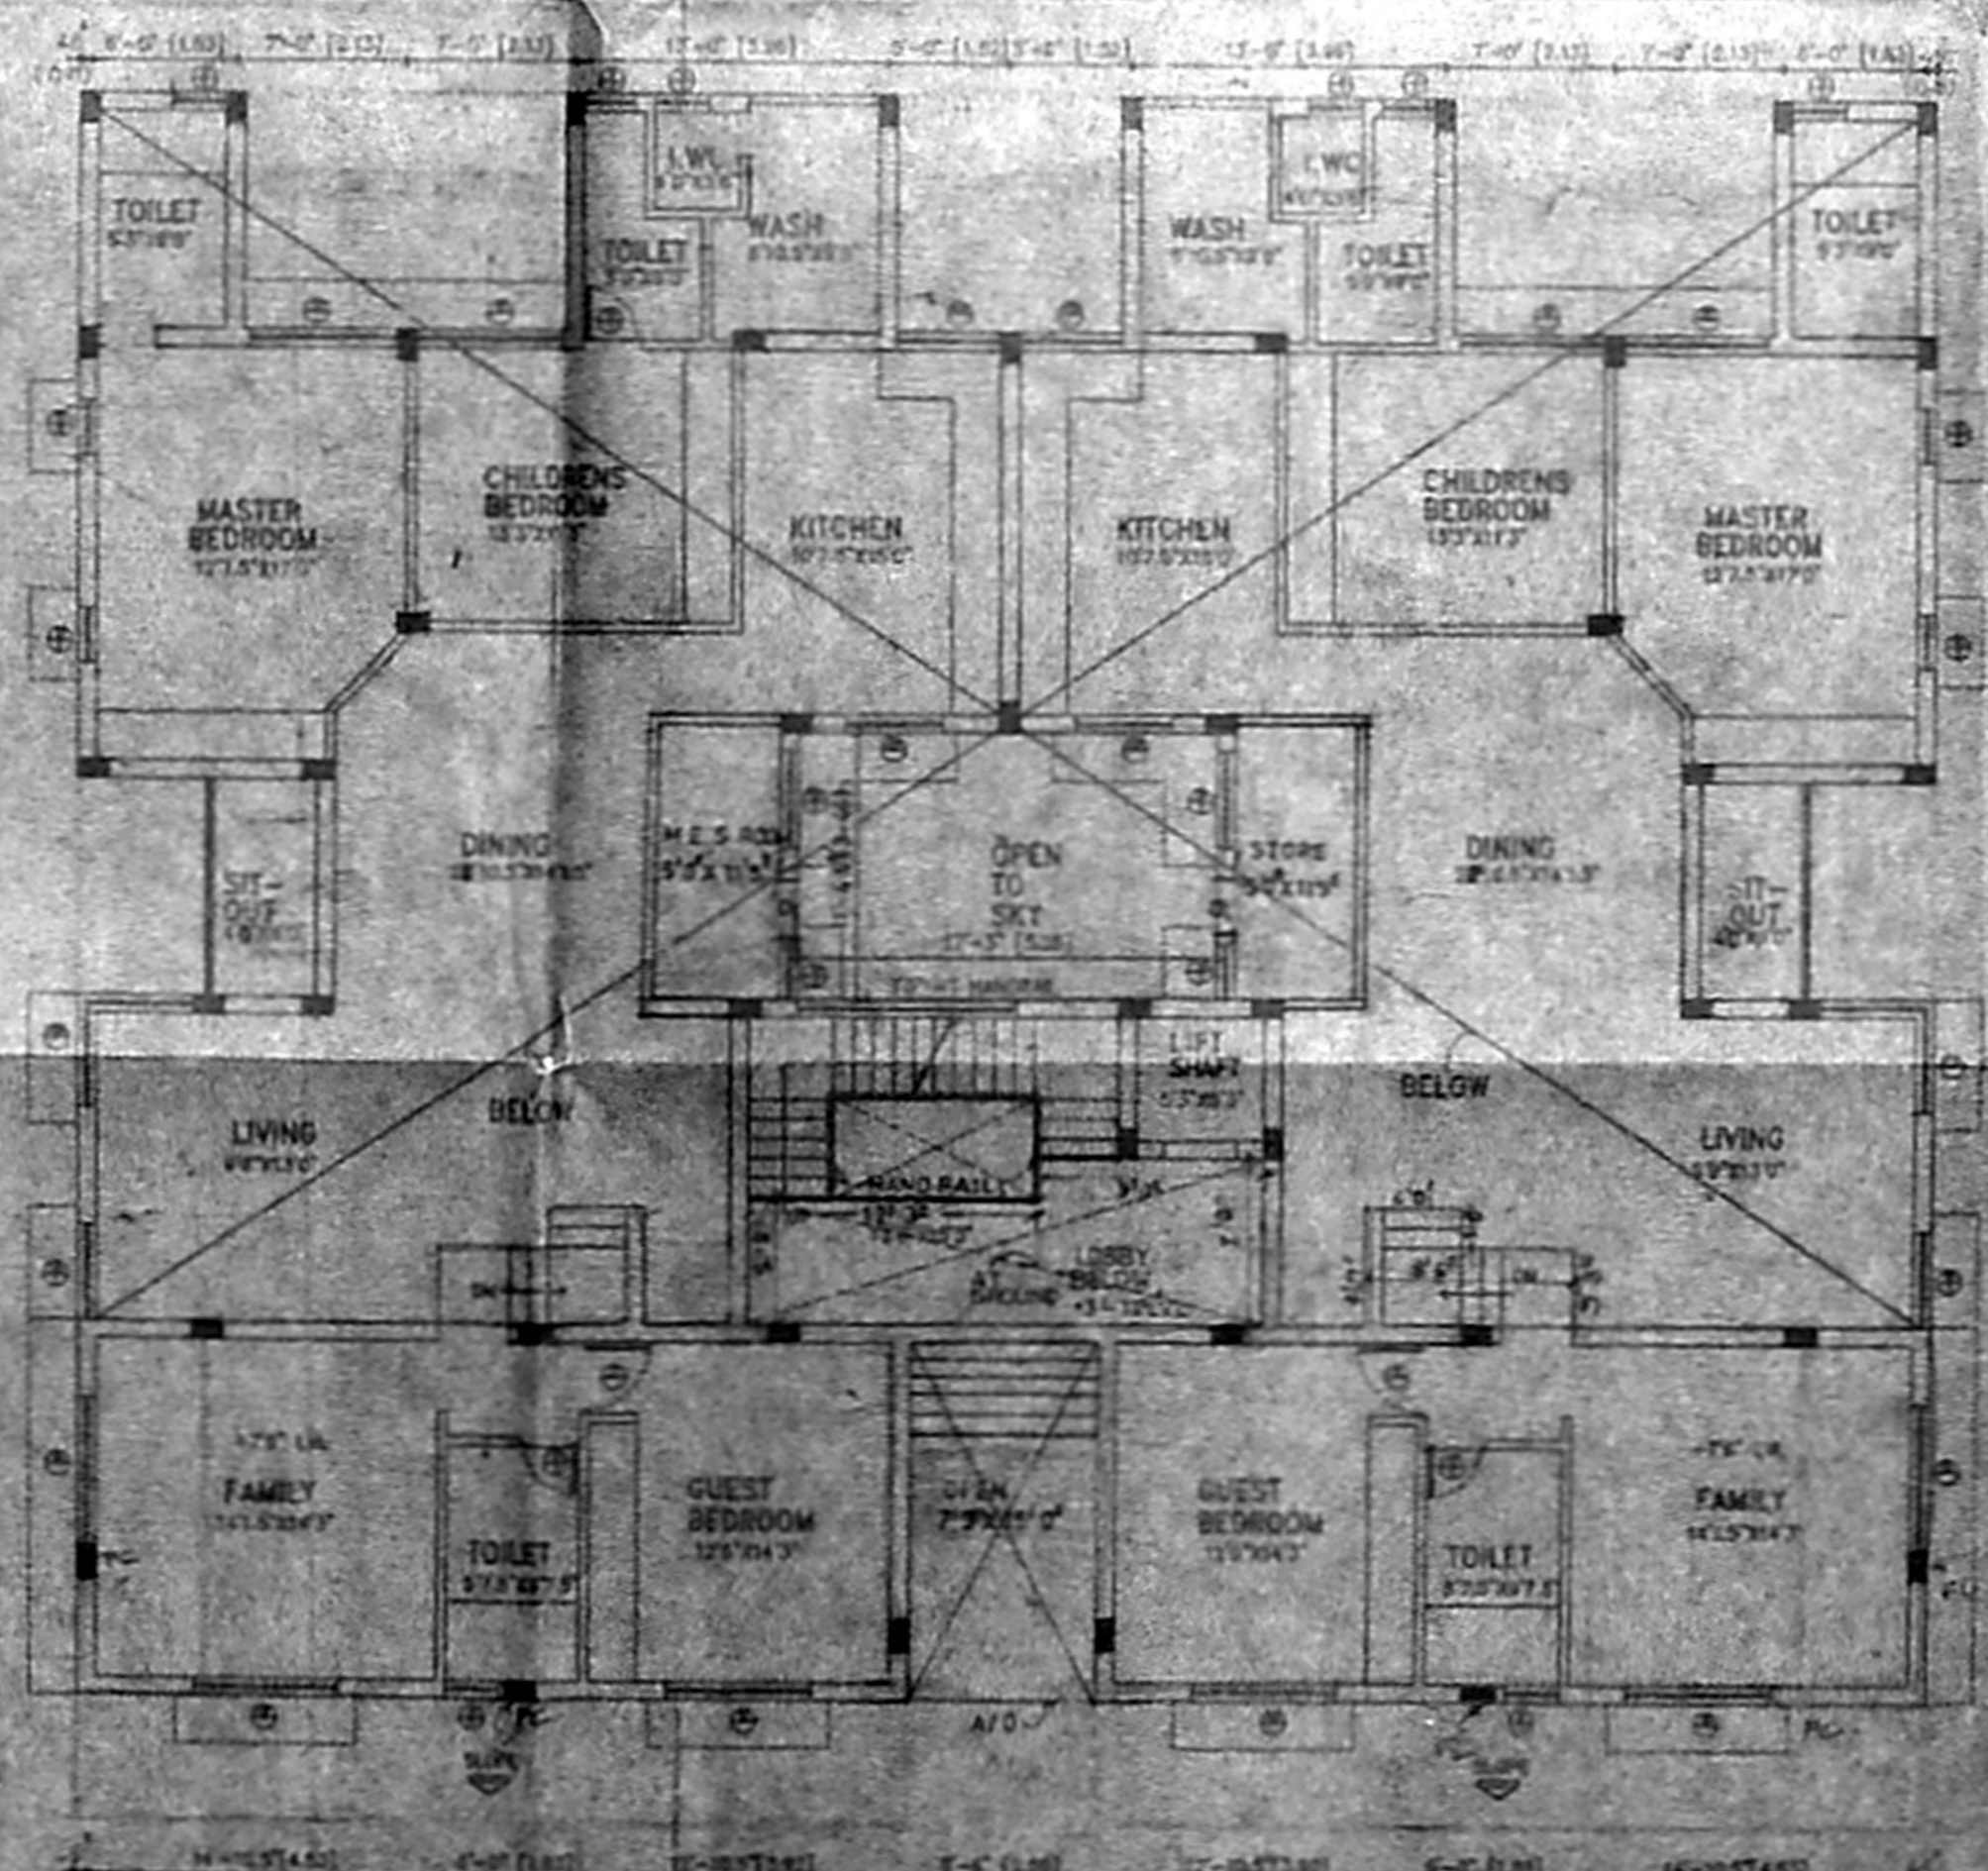

PLAN AT +7.5 LV.

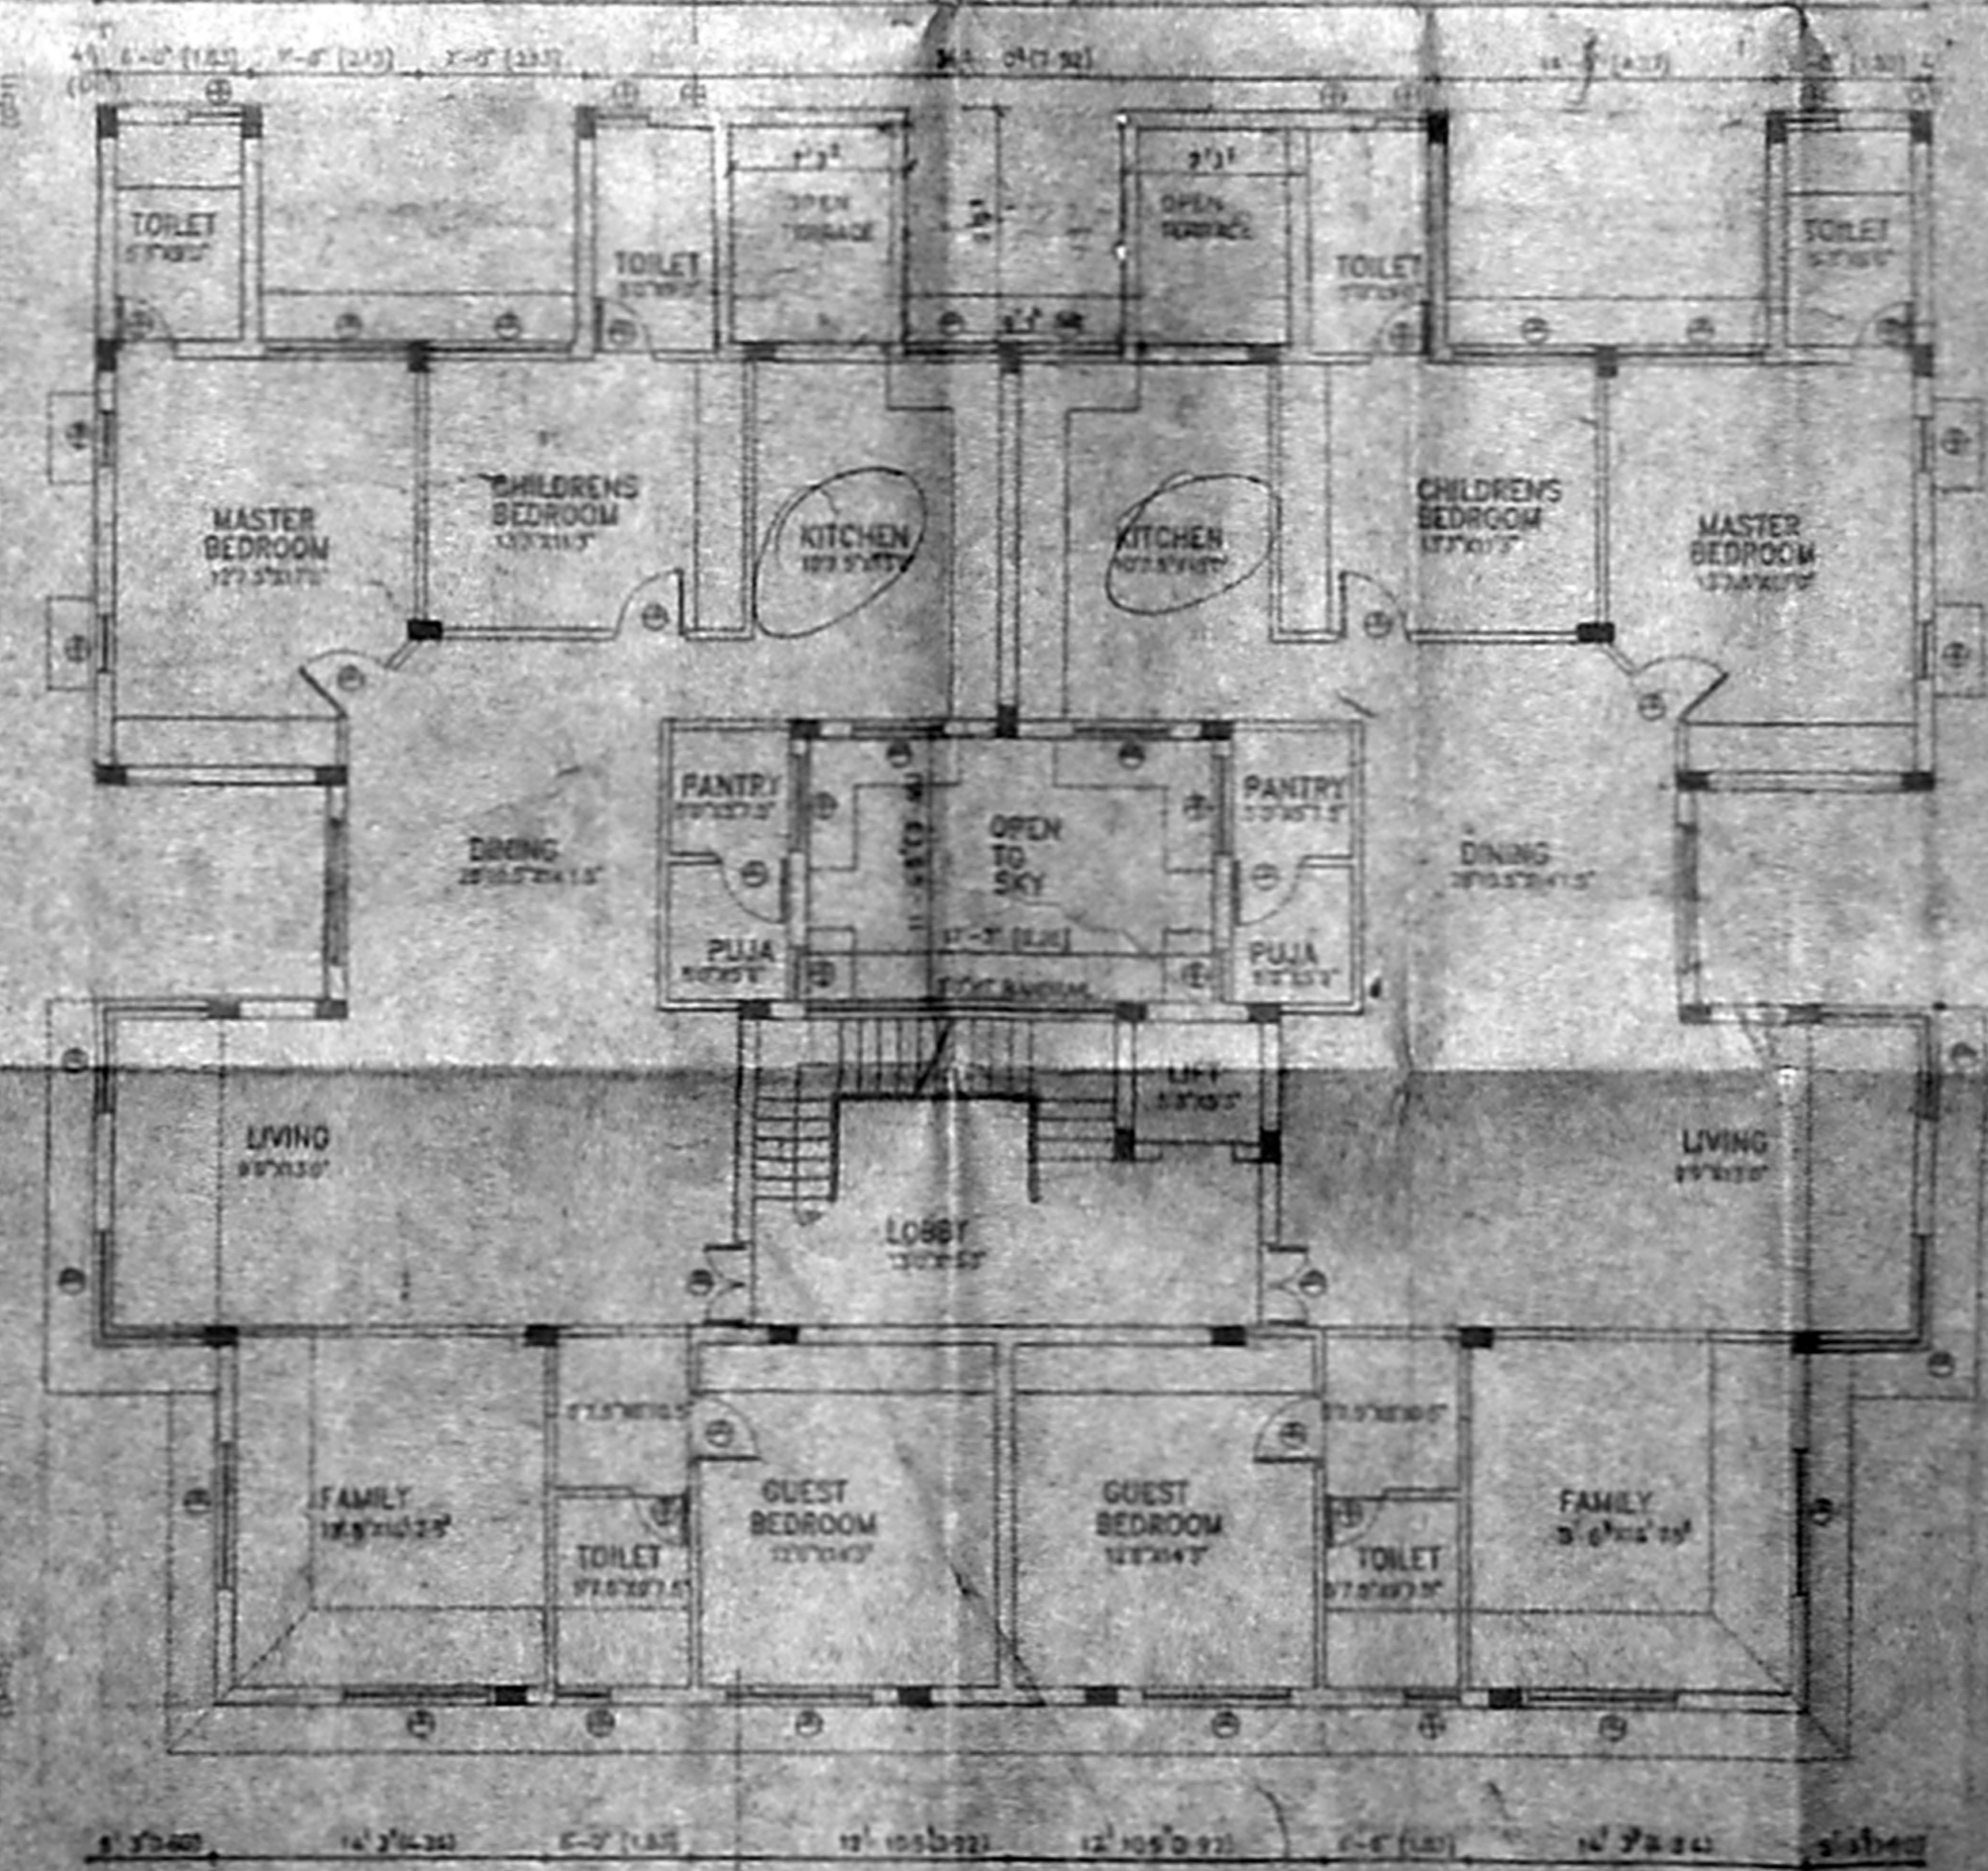

THIRD FLOOR PLAN

SCHEDULE OF JOINTY

NO.	DESCRIPTION	DATE
ED	ENTRANCE	12/12/23
D	DOOR	12/12/23
DI	DOOR	12/12/23
W	WINDOW	12/12/23

CMDA (B)/FP No. 1
 C-8554/1/2023/104

AP D.P.

AREA	SQFT	CUM
GROUND FLOOR	1226.02	297.52
1ST FLOOR	1226.02	297.52
2ND FLOOR	1226.02	297.52
3RD FLOOR	1226.02	297.52
TERRACE	1226.02	297.52
TOTAL	6130.10	1490.08

ALLS: 17.11.2023 15.00.00
 F.S.T. 1.46

NO. OF CAR PARKING: 2 CARS
 NO. OF CAR REPAIRING: 2 CARS
 LOWER: KARUNATH BRUNNEN 15.00.00

WASH ROOM

COLOR INDICATION


OWNERS SHARE (FA-100%)

APPROVED ARCHITECT LICENSE SURVEYOR CLASS 20/2011


LICENSED SURVEYOR

nataraj & venkat
 Architects
 123 4th ROAD
 Alwarpet,
 Madurai - 625
 TEL: 999 99 99
 JOB FILE


PROPOSED APARTMENT BUILDING AT R.S. NO. 1699/56, 1698/60, 1697/60, 463/6

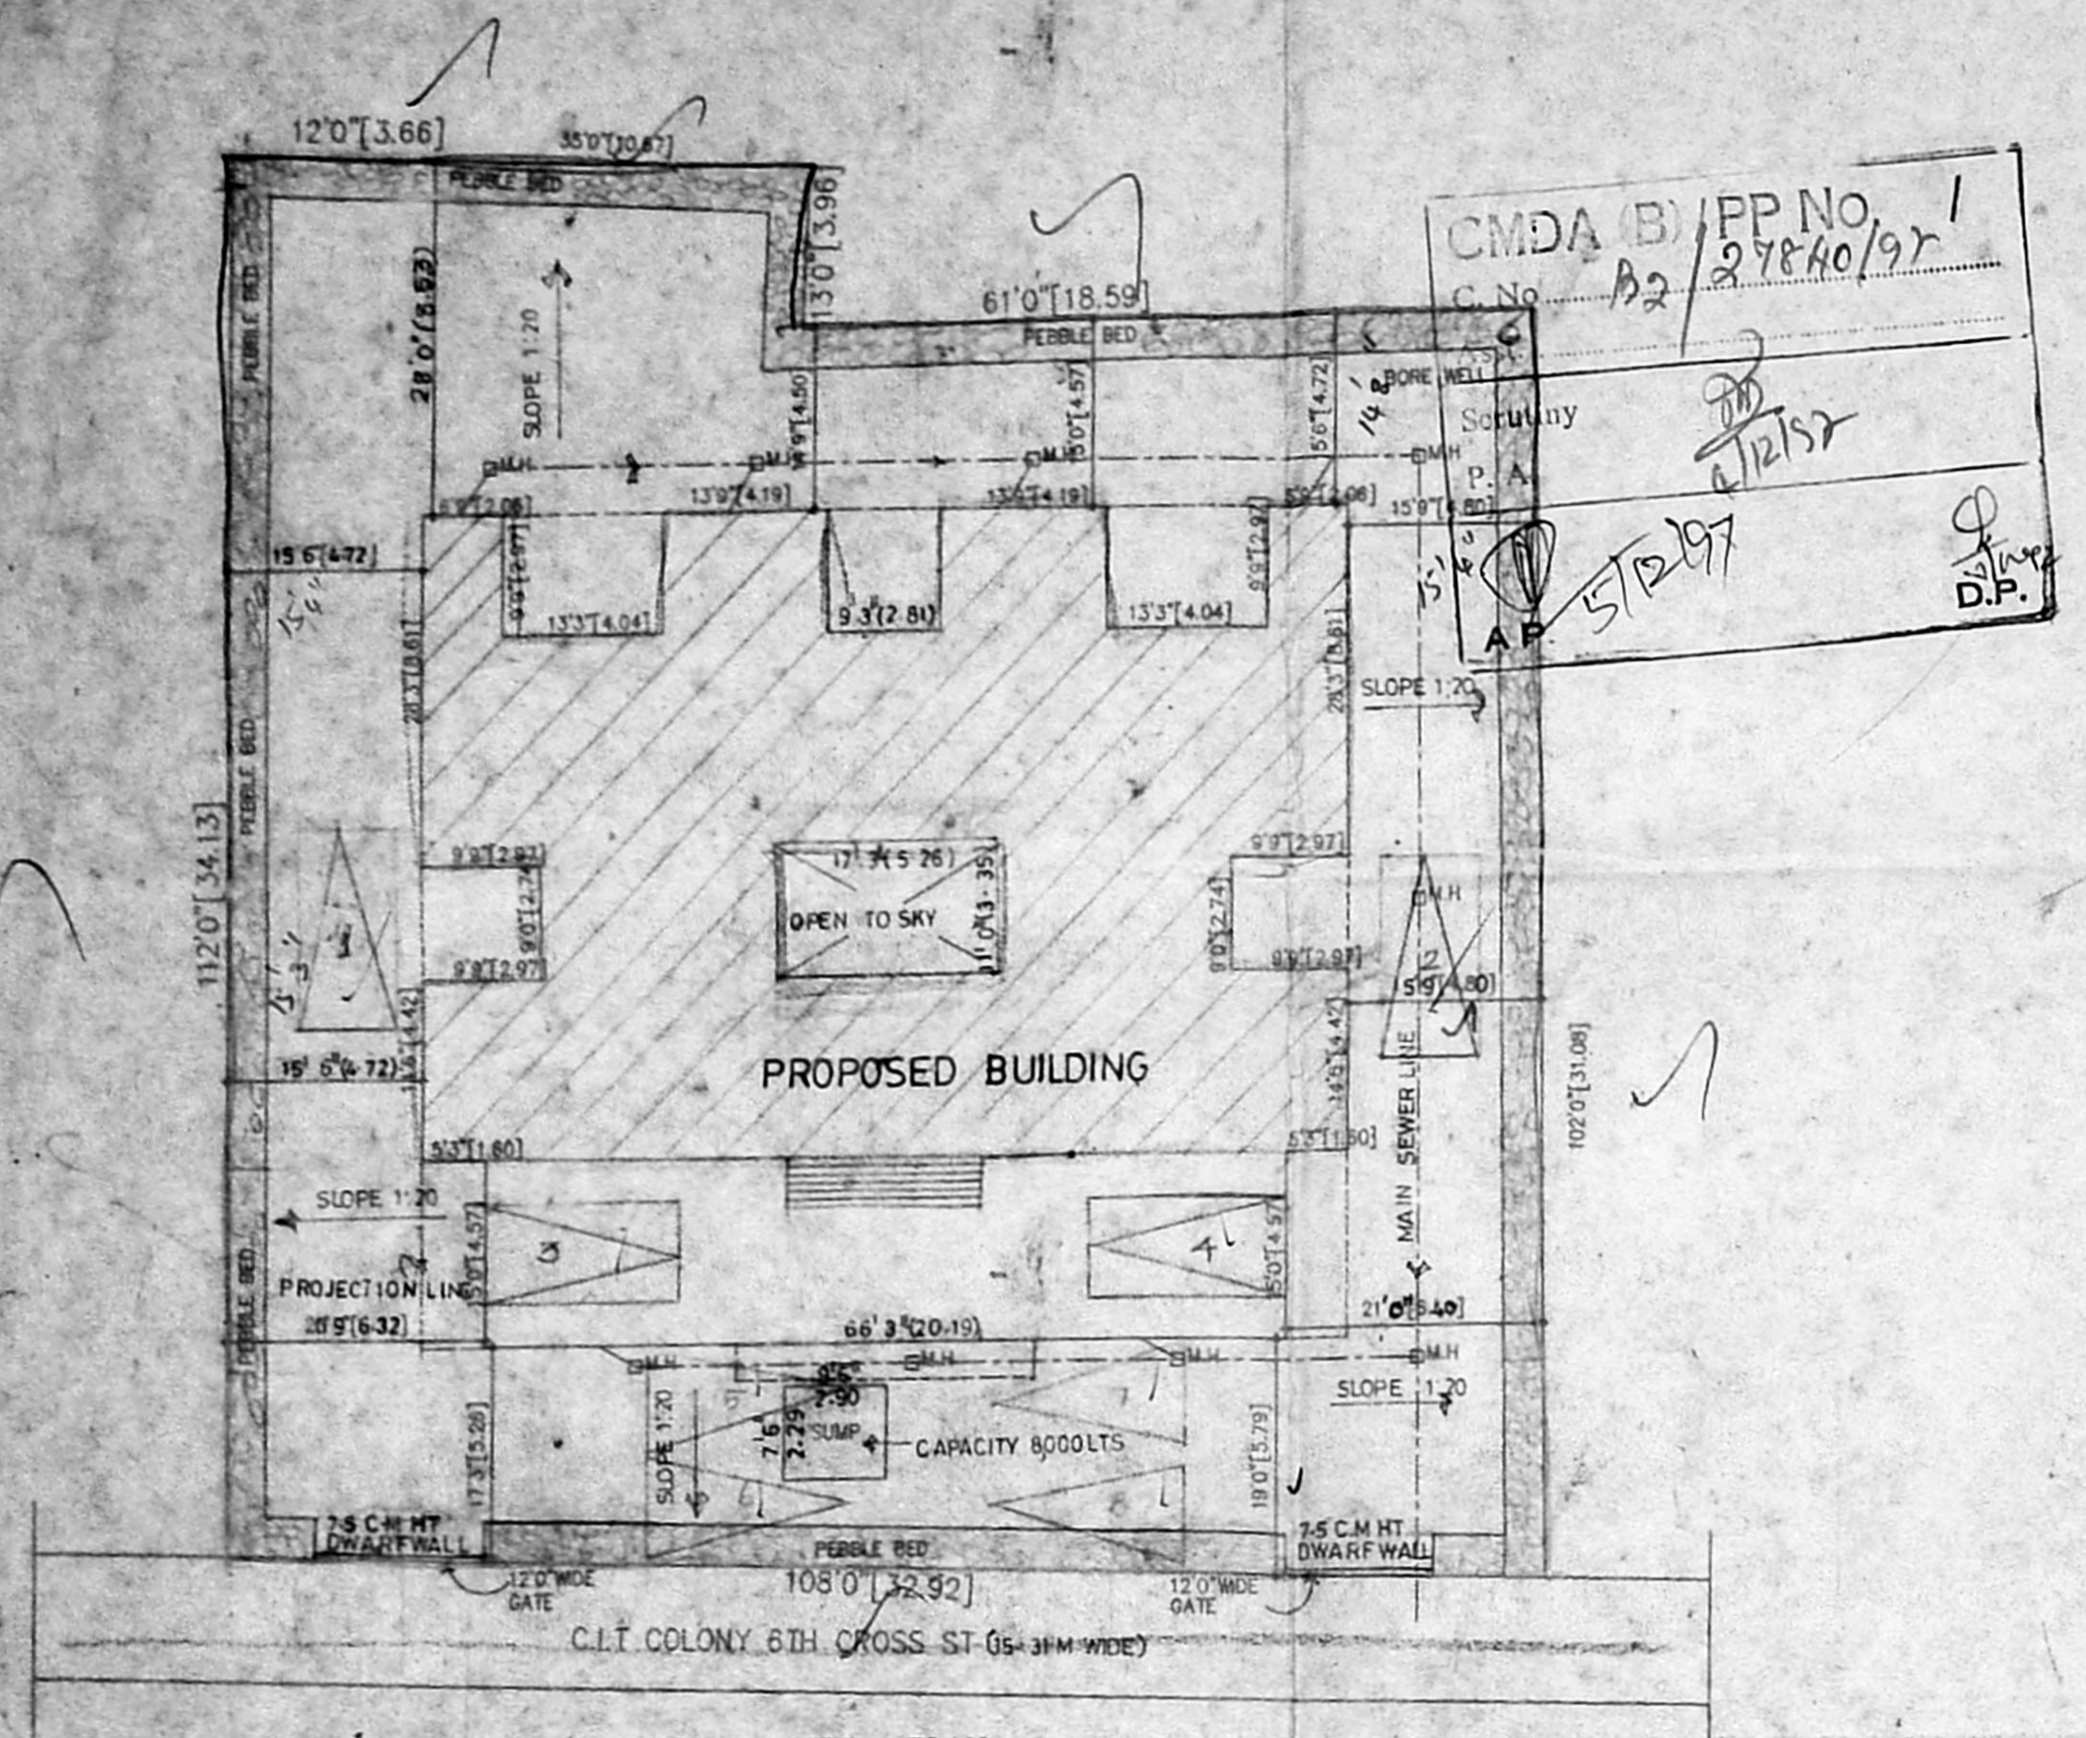


B/25699/56/B/98
 Planning Permit No. B2/27840/97
APPROVED
 SUBJECT TO THE CONDITIONS IN THIS OFFICE LETTER.
 No. 20913/97 Date 3/98
 FOR MEMBER SECRETARY, CHENNAI METROPOLITAN DEVELOPMENT AUTHORITY - CHENNAI-600 008.

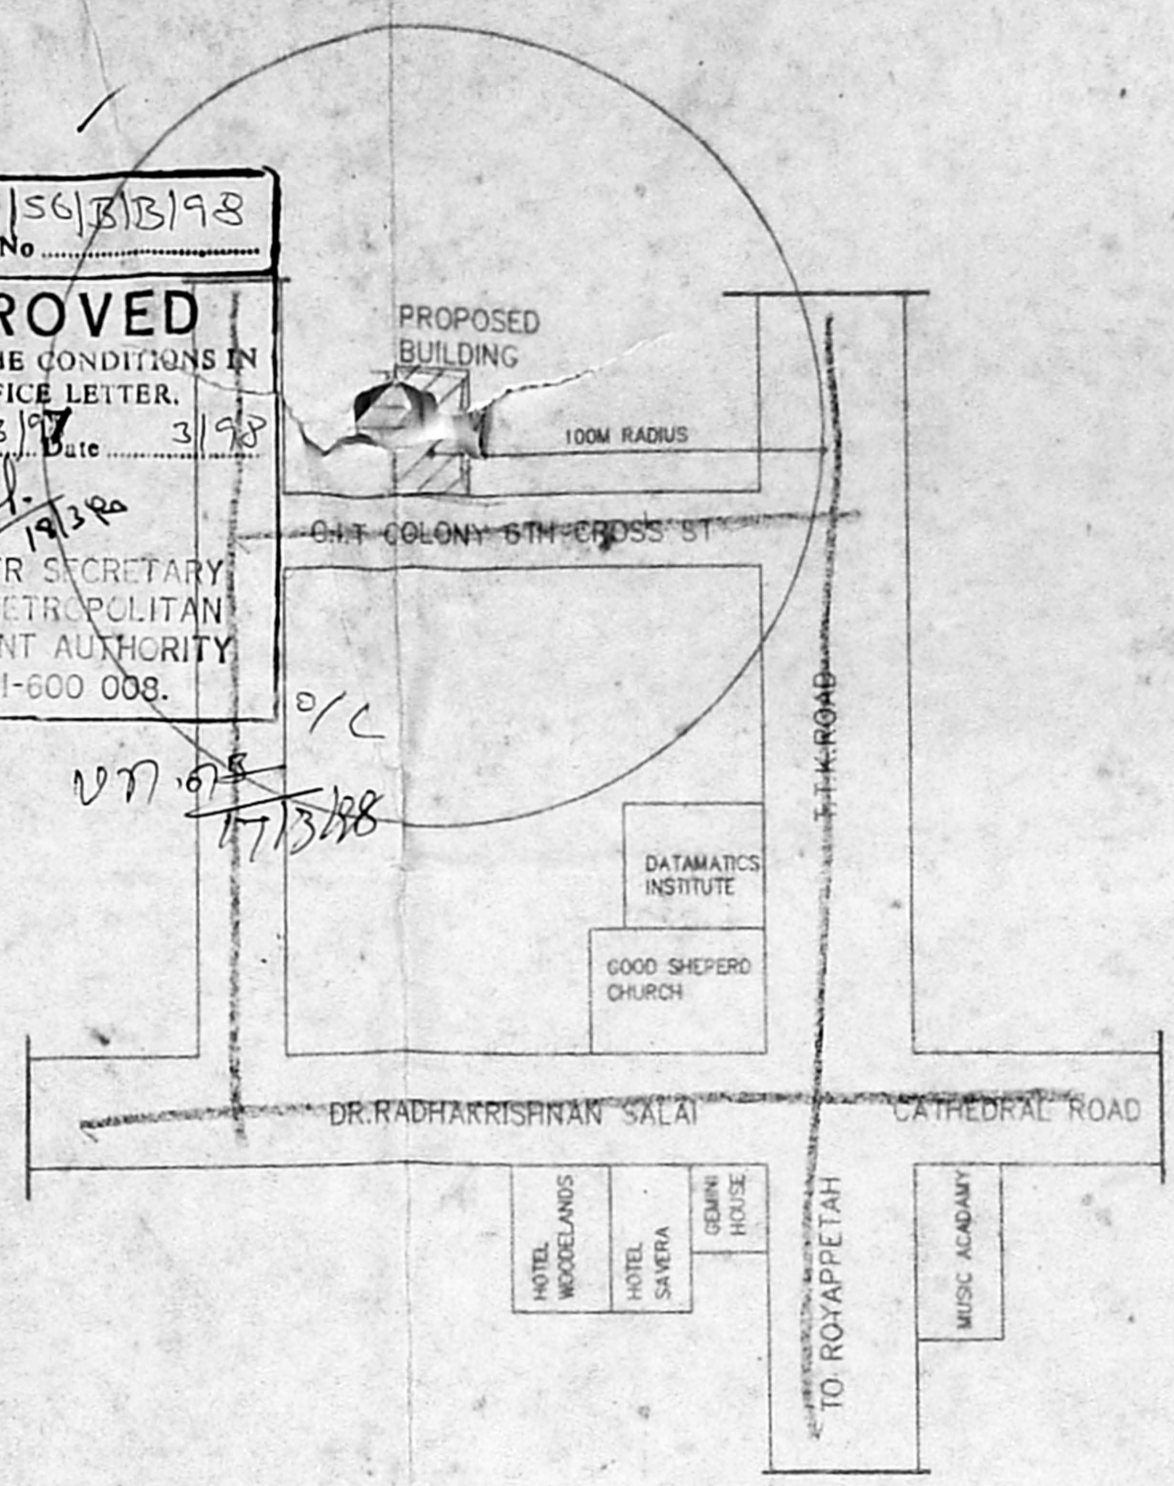

KEY-PLAN
 (NOT TO SCALE)

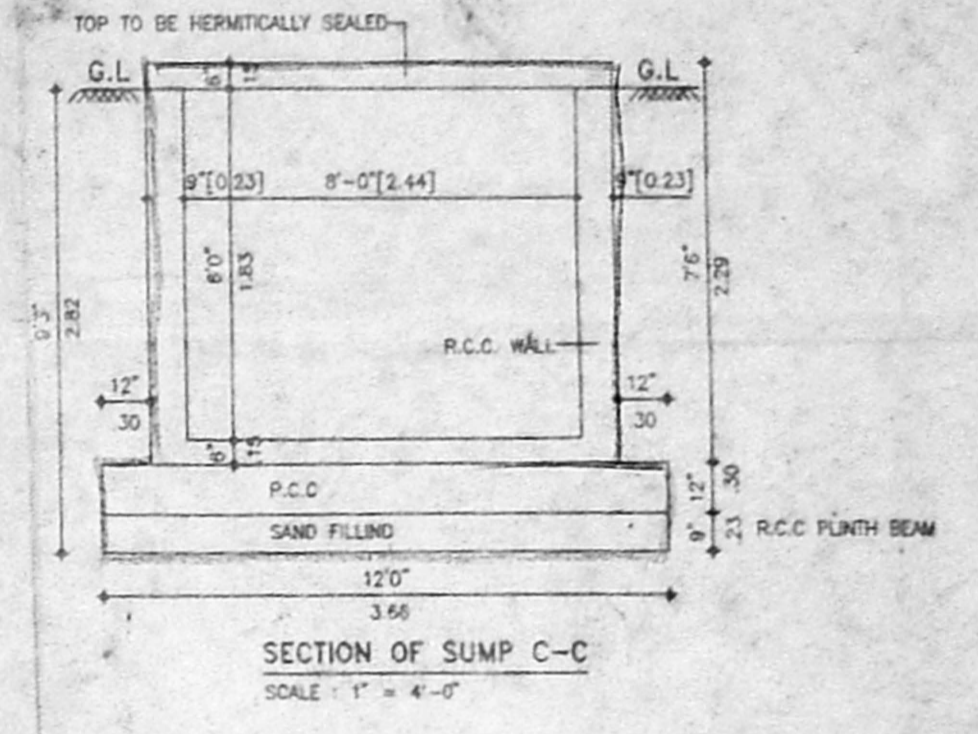

SECTION OF SUMP C-C
 SCALE: 1" = 4'-0"

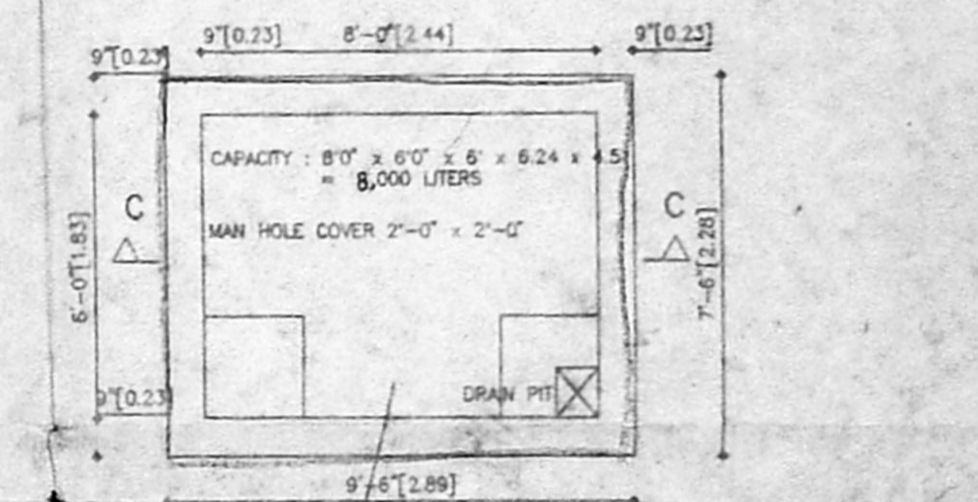

PLAN OF SUMP
 SCALE: 1" = 4'-0"


- NORTH POINT:

 COLOUR INDICATION:
 PROPOSED ROAD:
 BOUNDARY:
 SEWER LINE:


OWNERS SIGNATURE:
 A. VENKAT BARCH
 ARCHITECT LICENSED SURVEYOR
 CLASS-100/331
 LICENSED SURVEYOR

nataraj & venkat
 Architects
 128, T.T.K. ROAD
 Alwarpet,
 Madras - 18.
 TEL: 499 74 65
 JOB TITLE


PROPOSED APARTMENT BUILDING AT R.S. NO: 1639/36, 1639/80, BLOCK NO: 33, D.No. 2, MADRAS TALUK, (SOUTH) MYLAPORE DIVISION MADRAS. C.I.T. COLONY, 6th CROSS STREET, MADRAS.

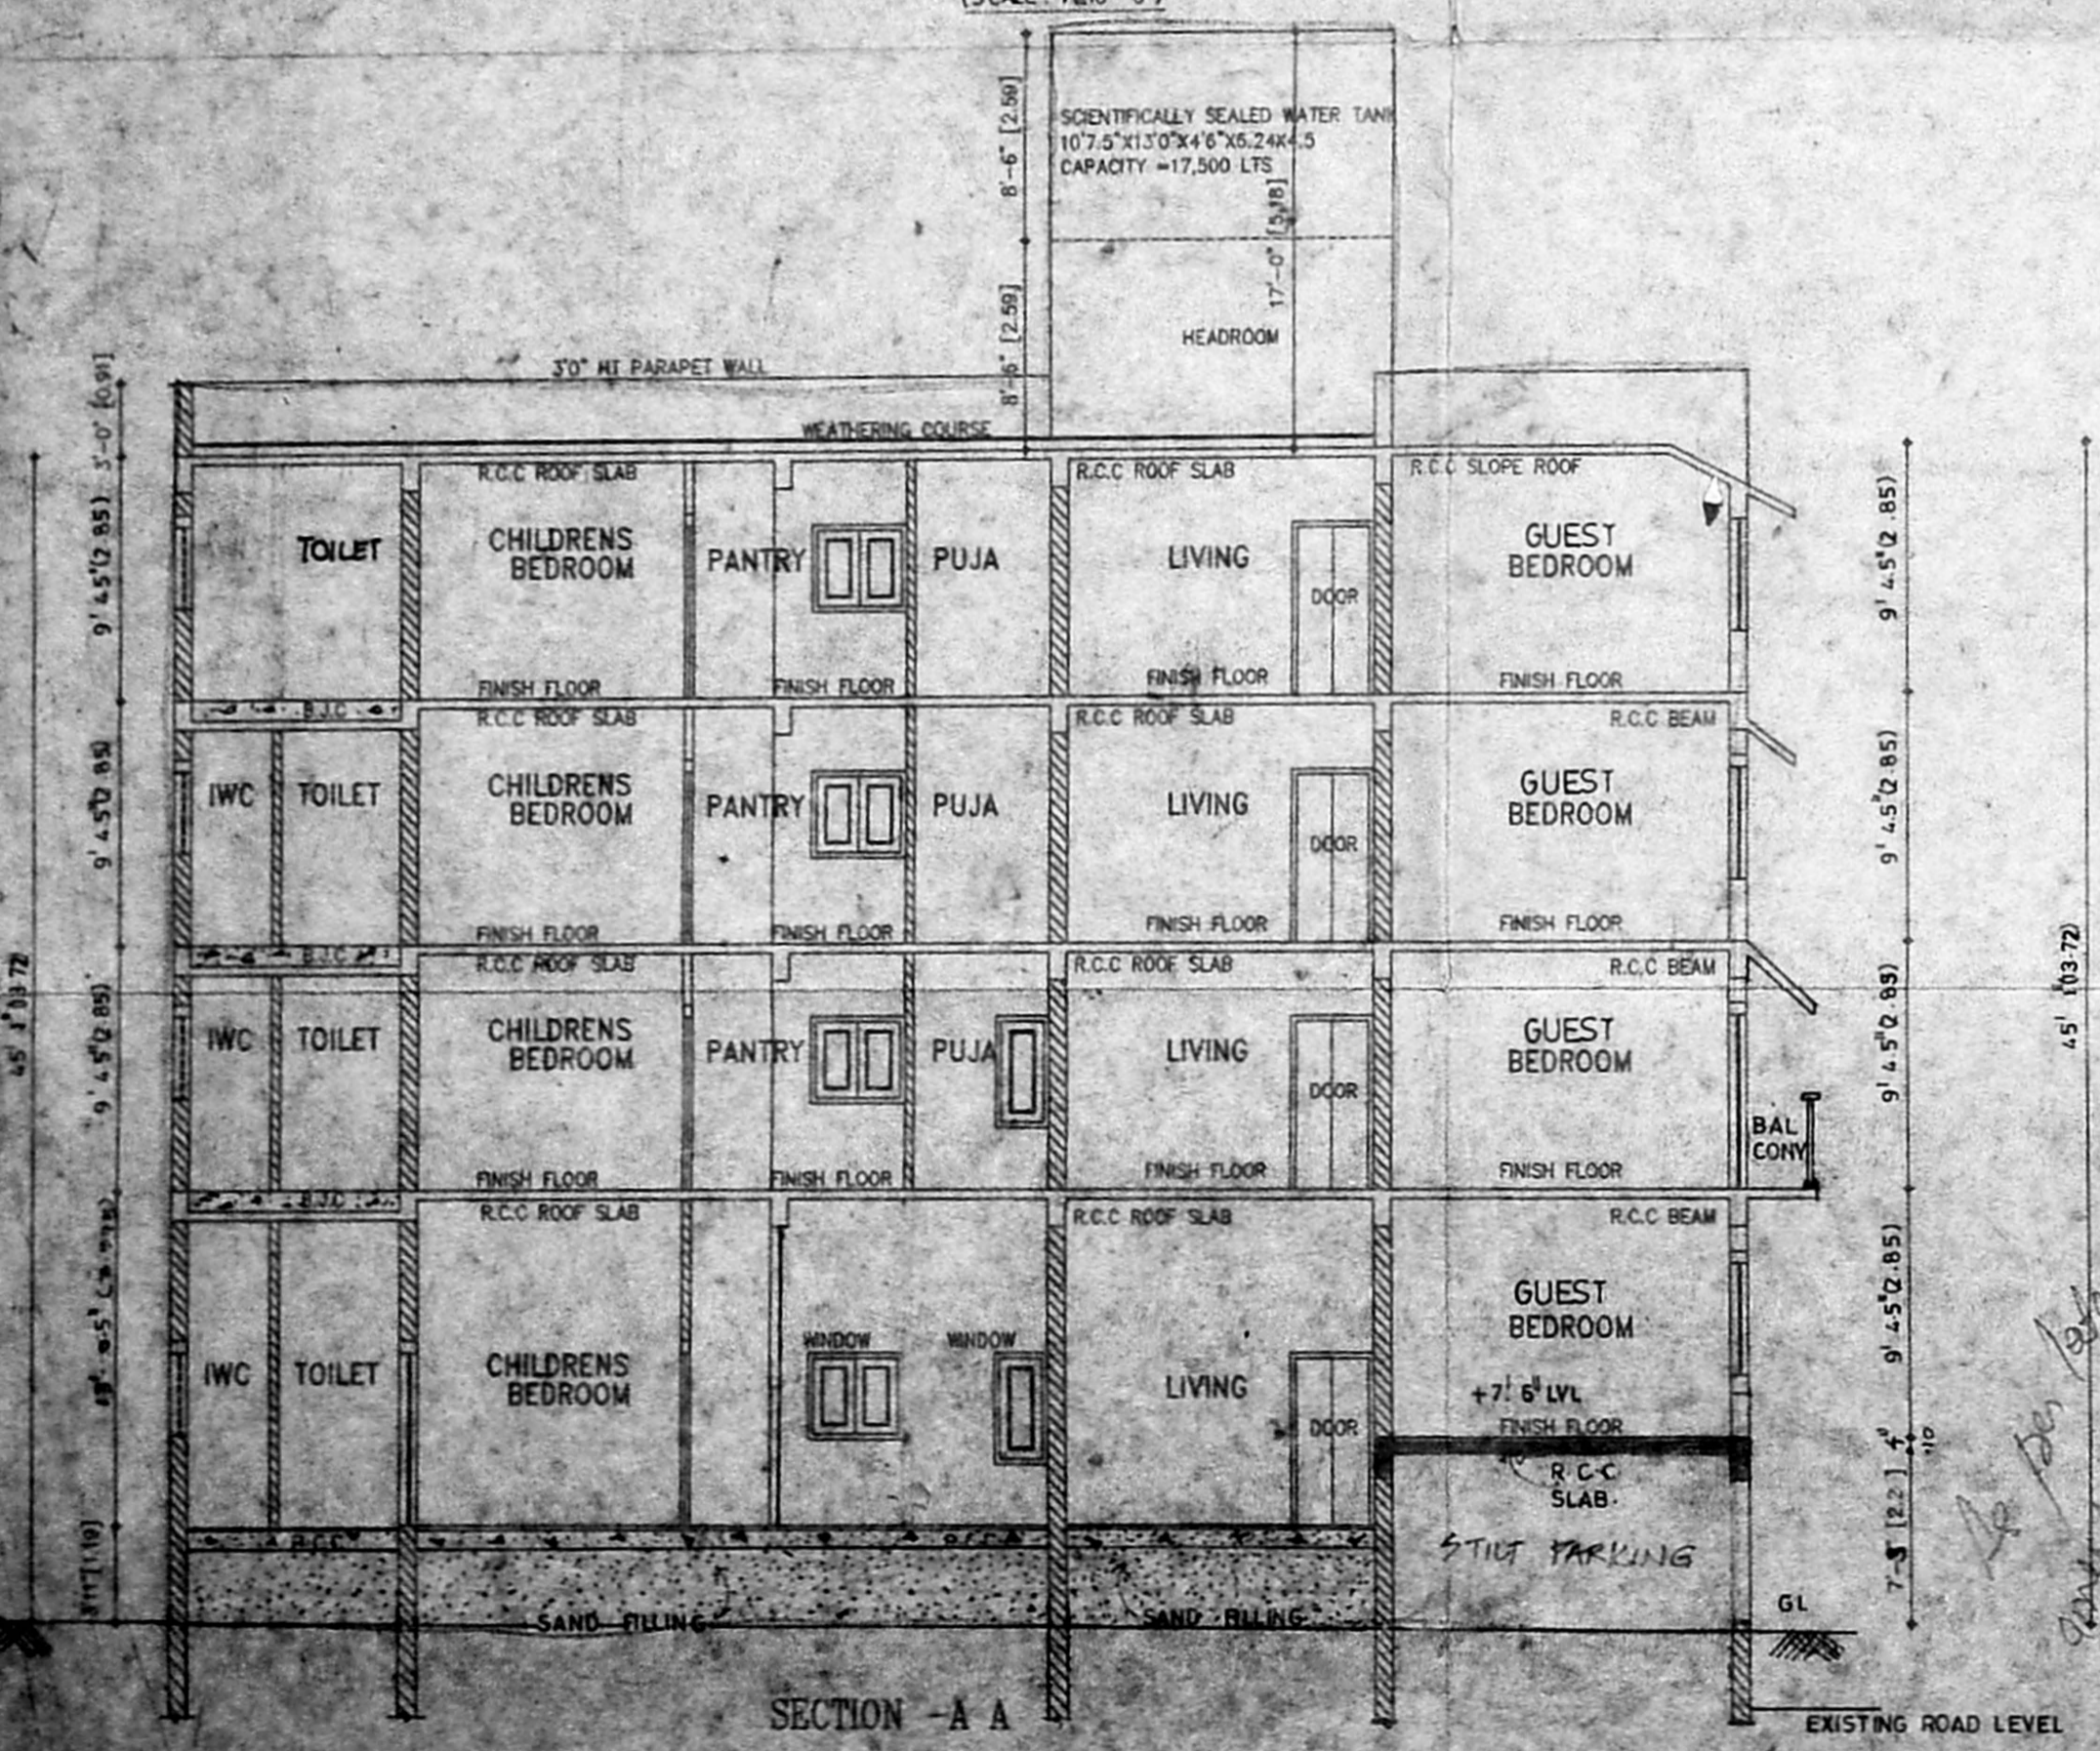


SECTION - A A

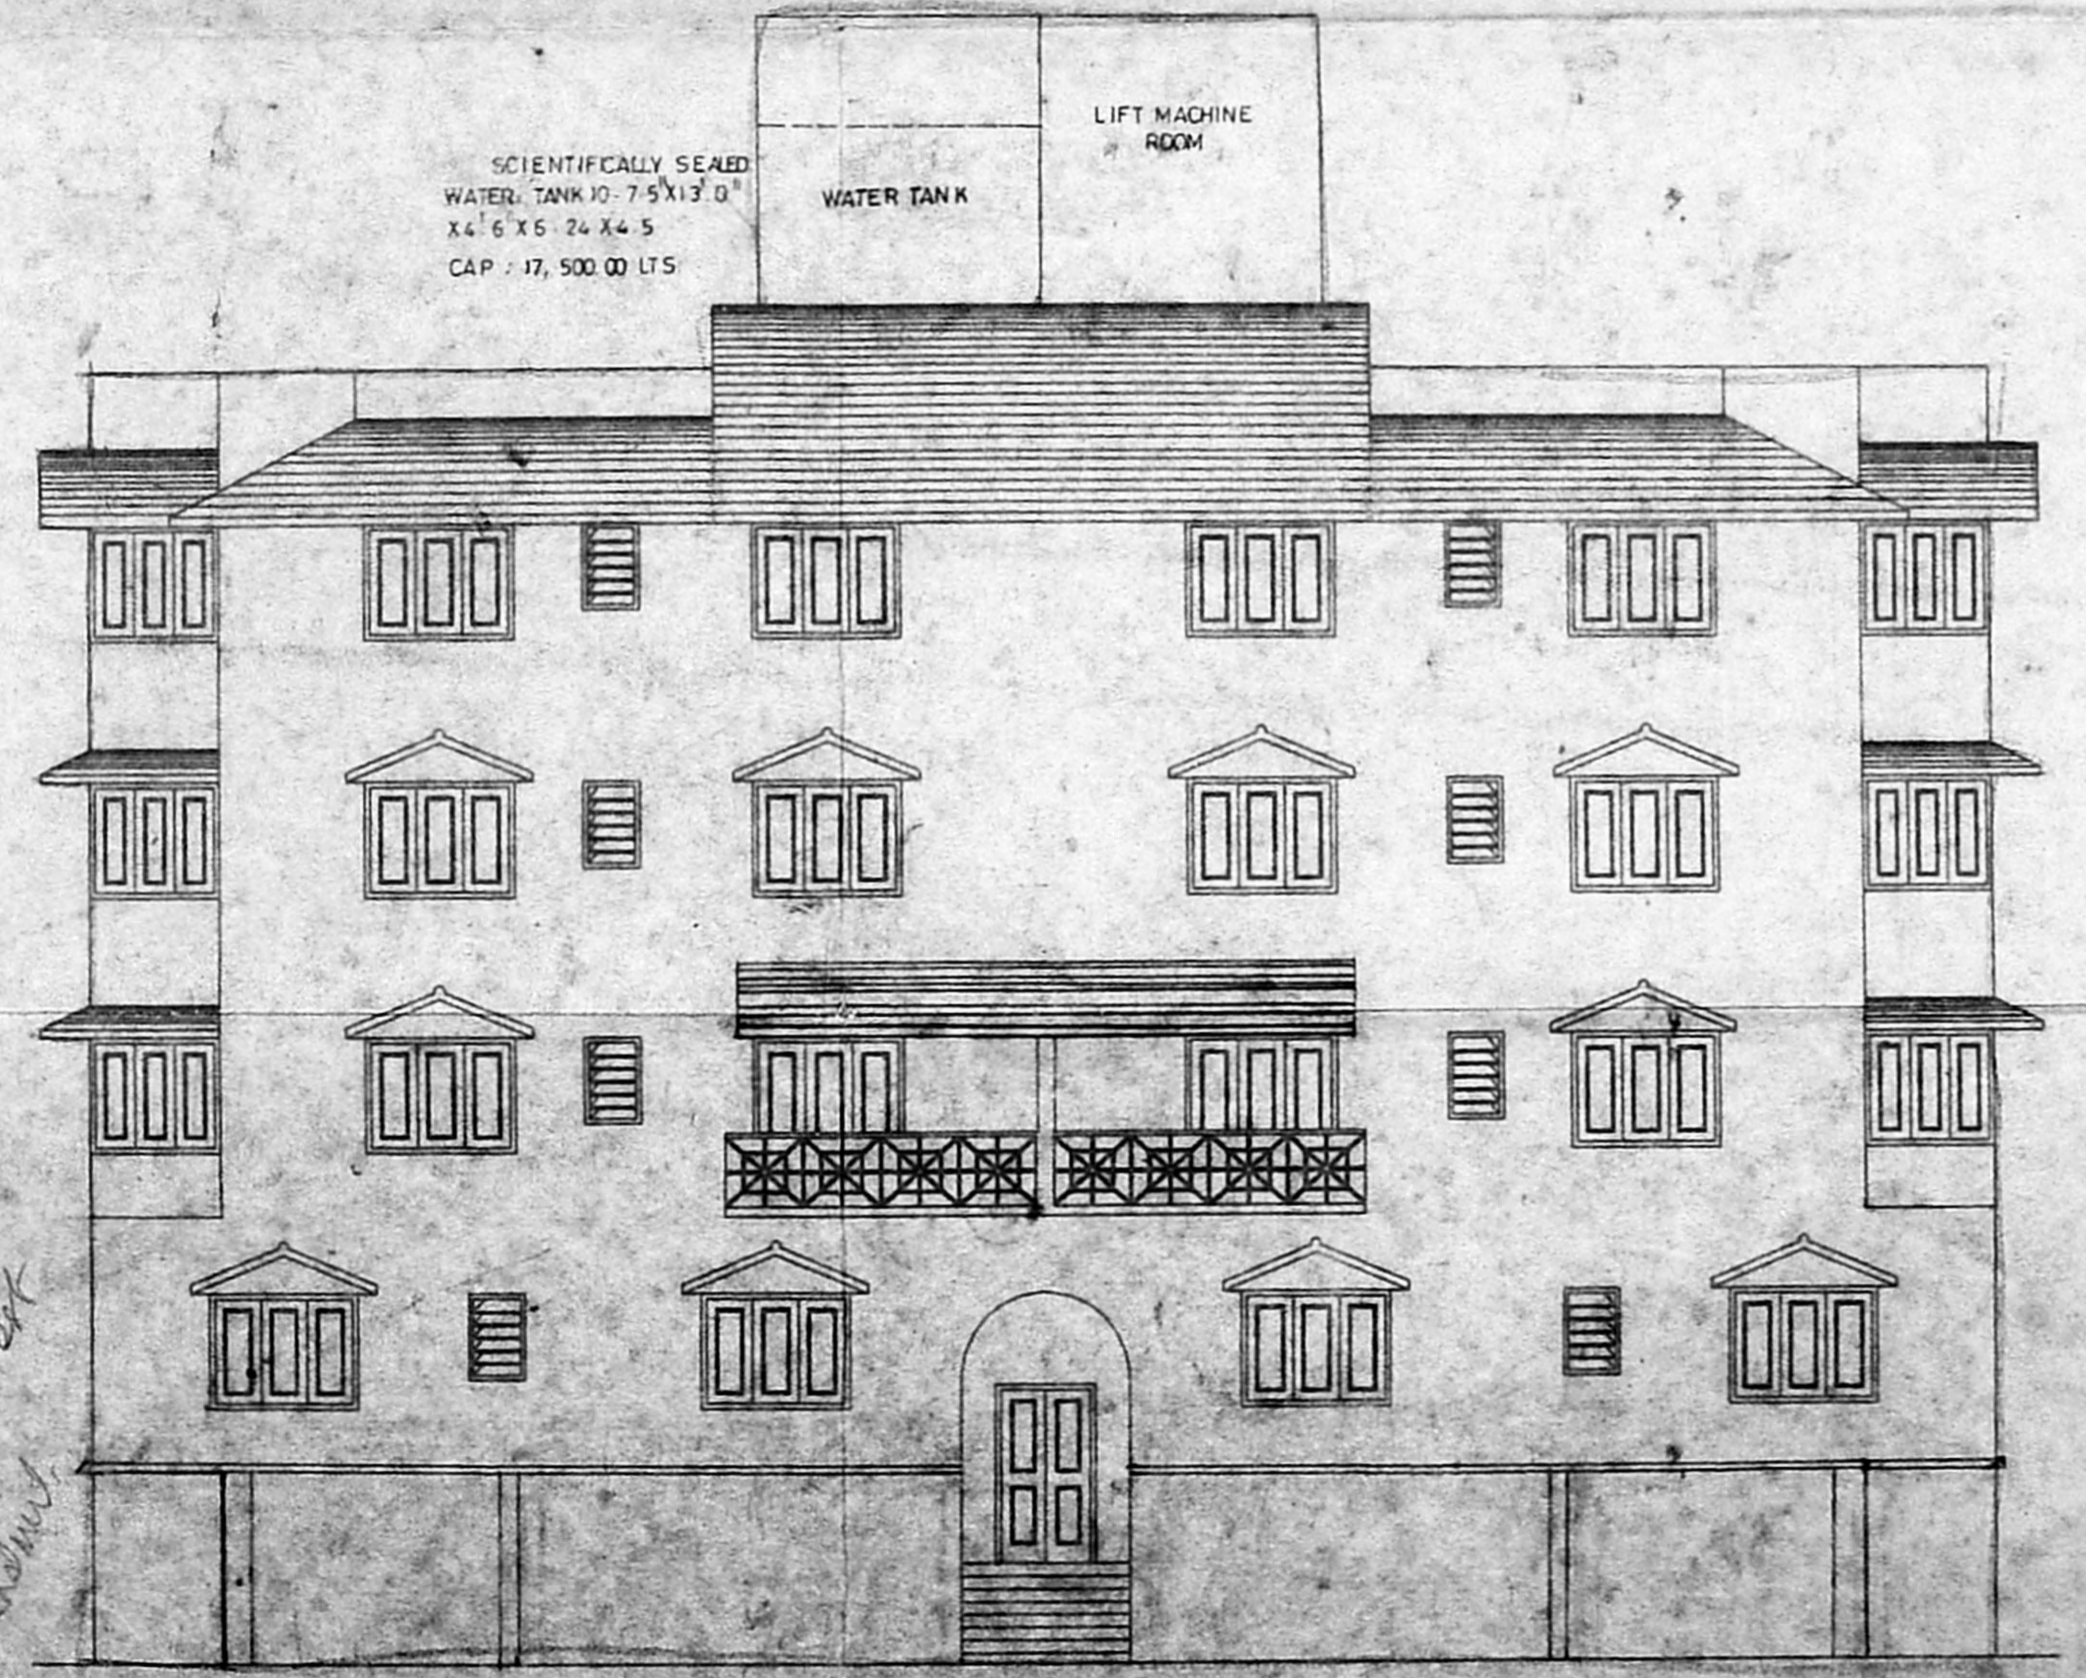


ELEVATION

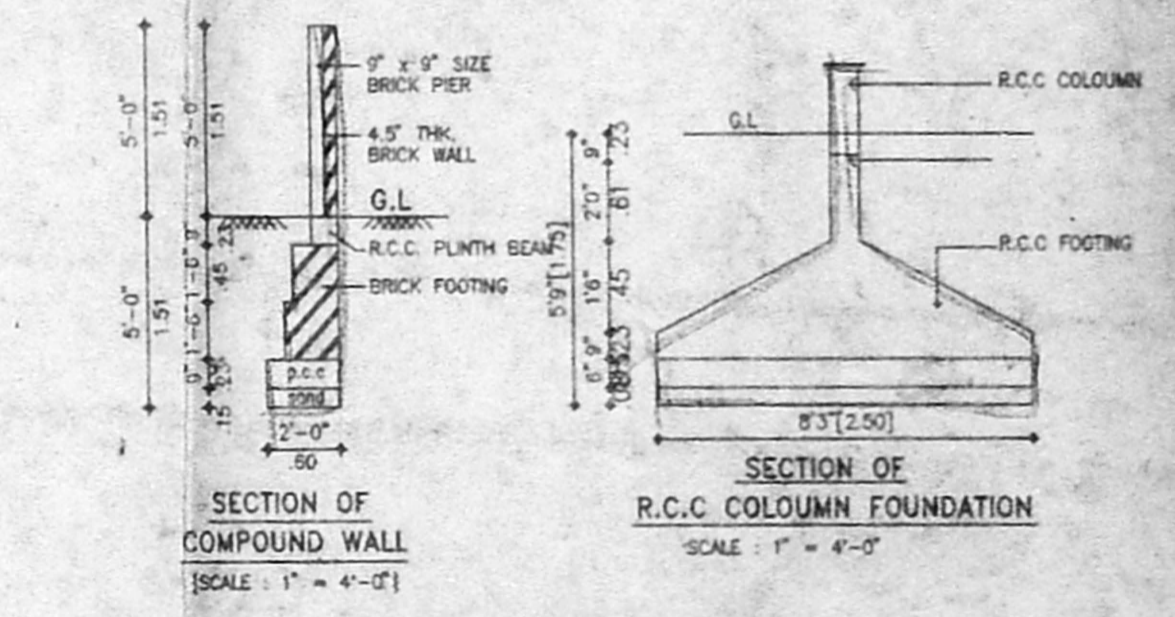

SECTION OF COMPOUND WALL
 SCALE: 1" = 4'-0"

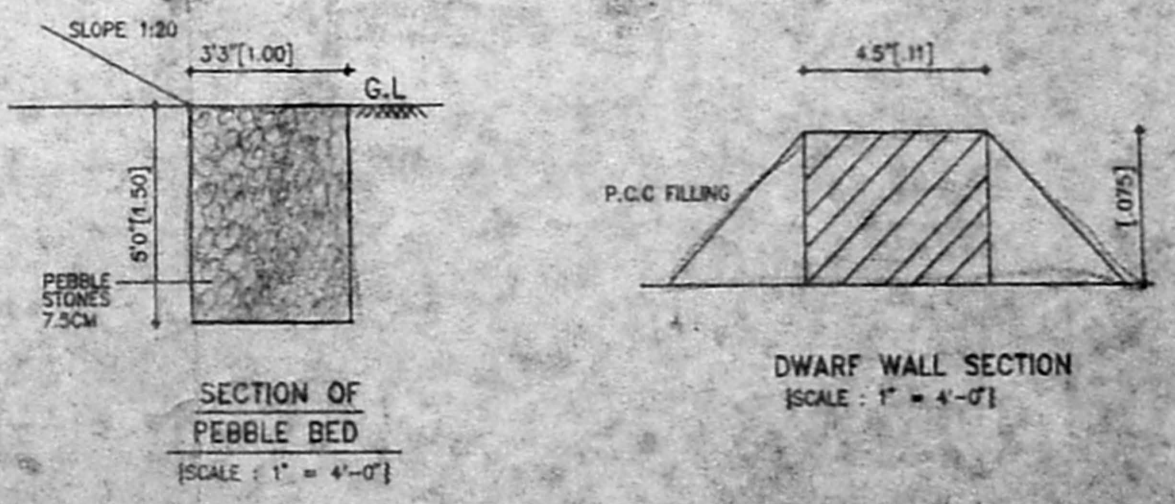

SECTION OF PEBBLE BED
 SCALE: 1" = 4'-0"

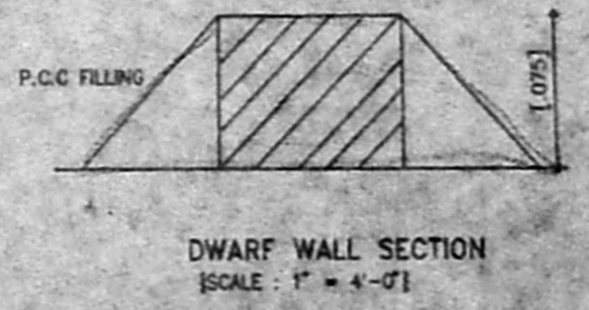

DWARF WALL SECTION
 SCALE: 1" = 4'-0"

DRAWING TITLE
 CORPORATION DRAWING

DRAWN B. CHITRA	CHECKED
SCALE 1" = 8' - 0"	DATE 6-3-96