




TYPICAL FLOOR PLAN I II

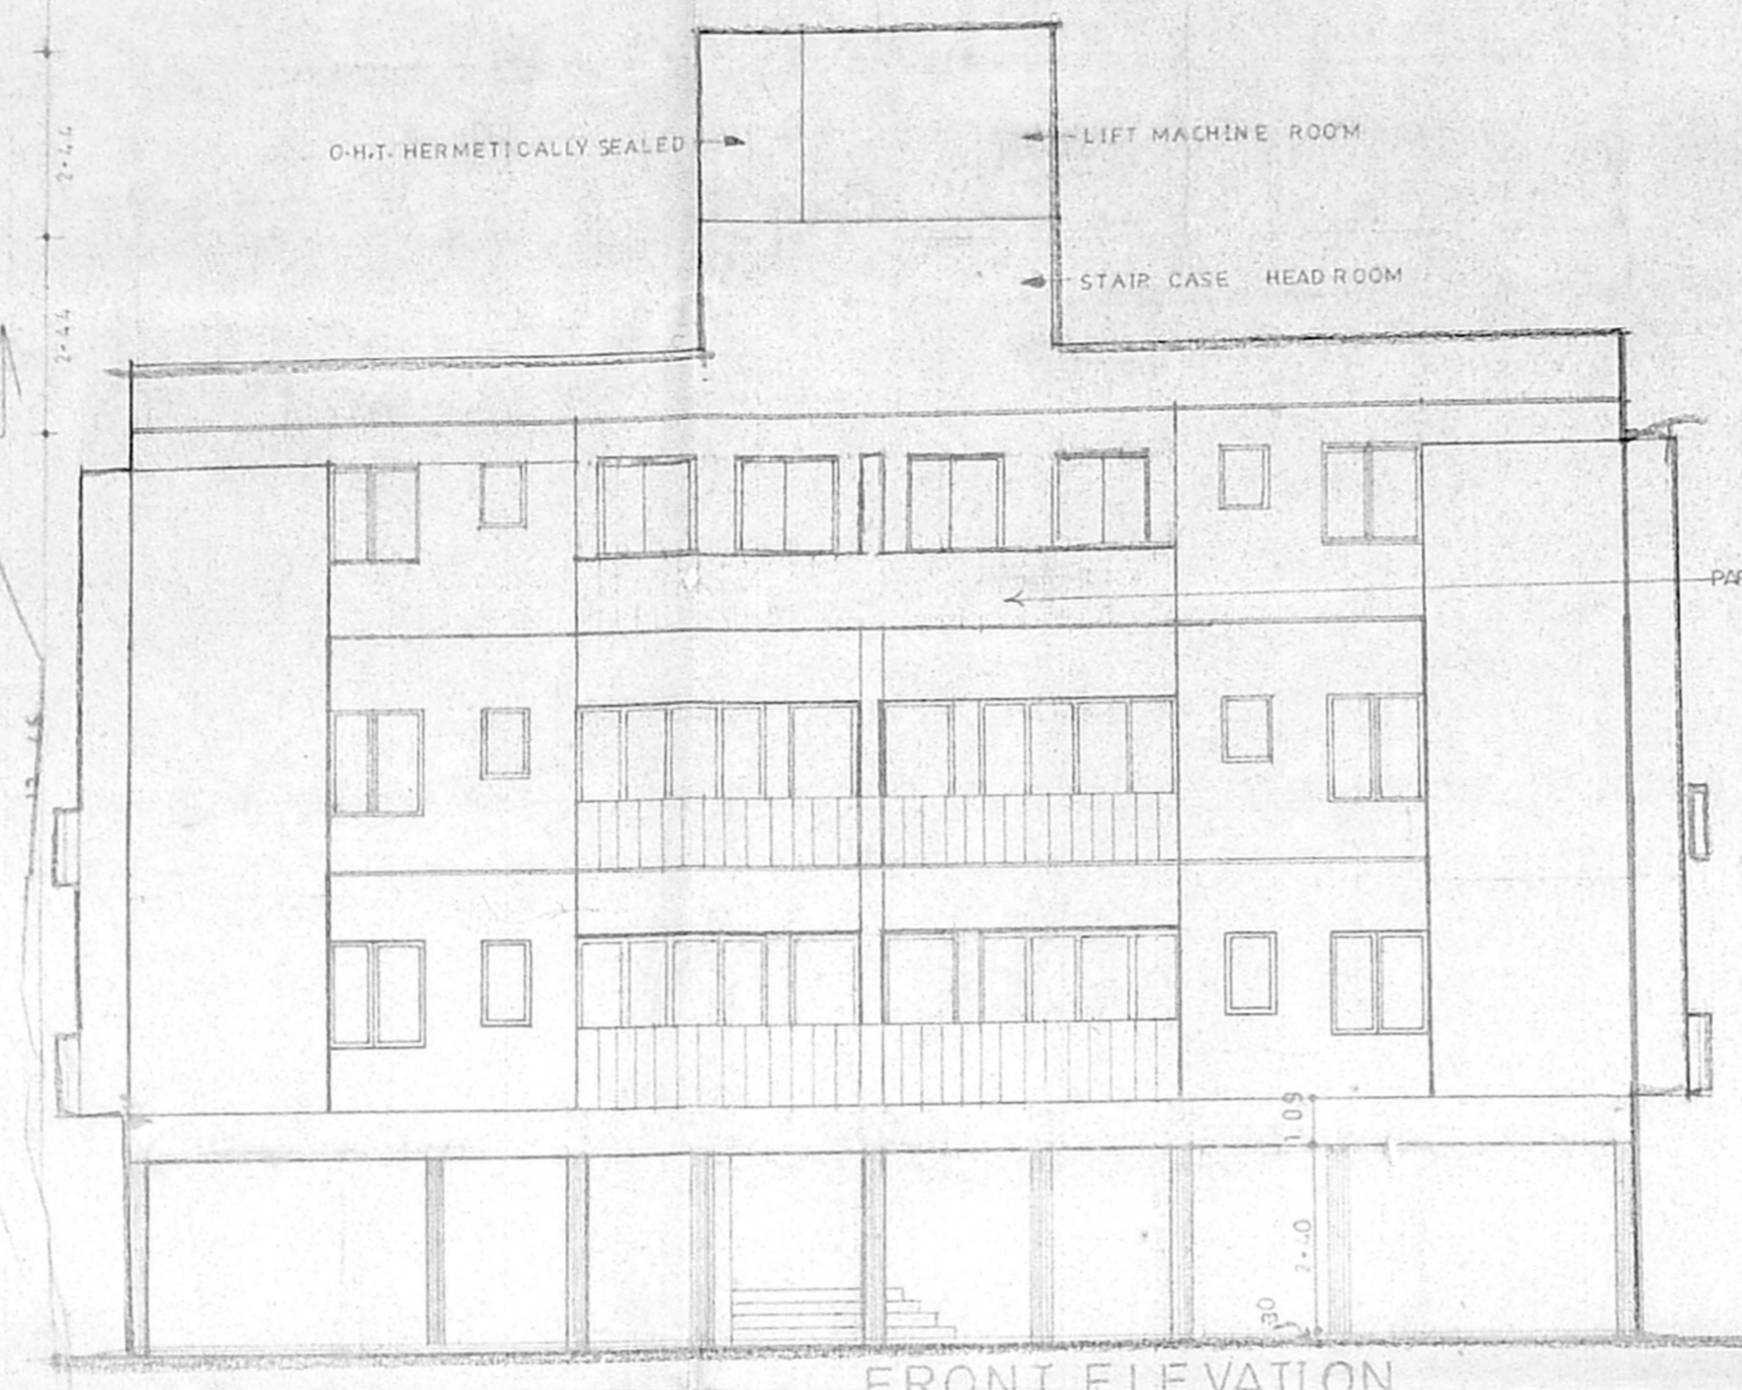


FRONT ELEVATION

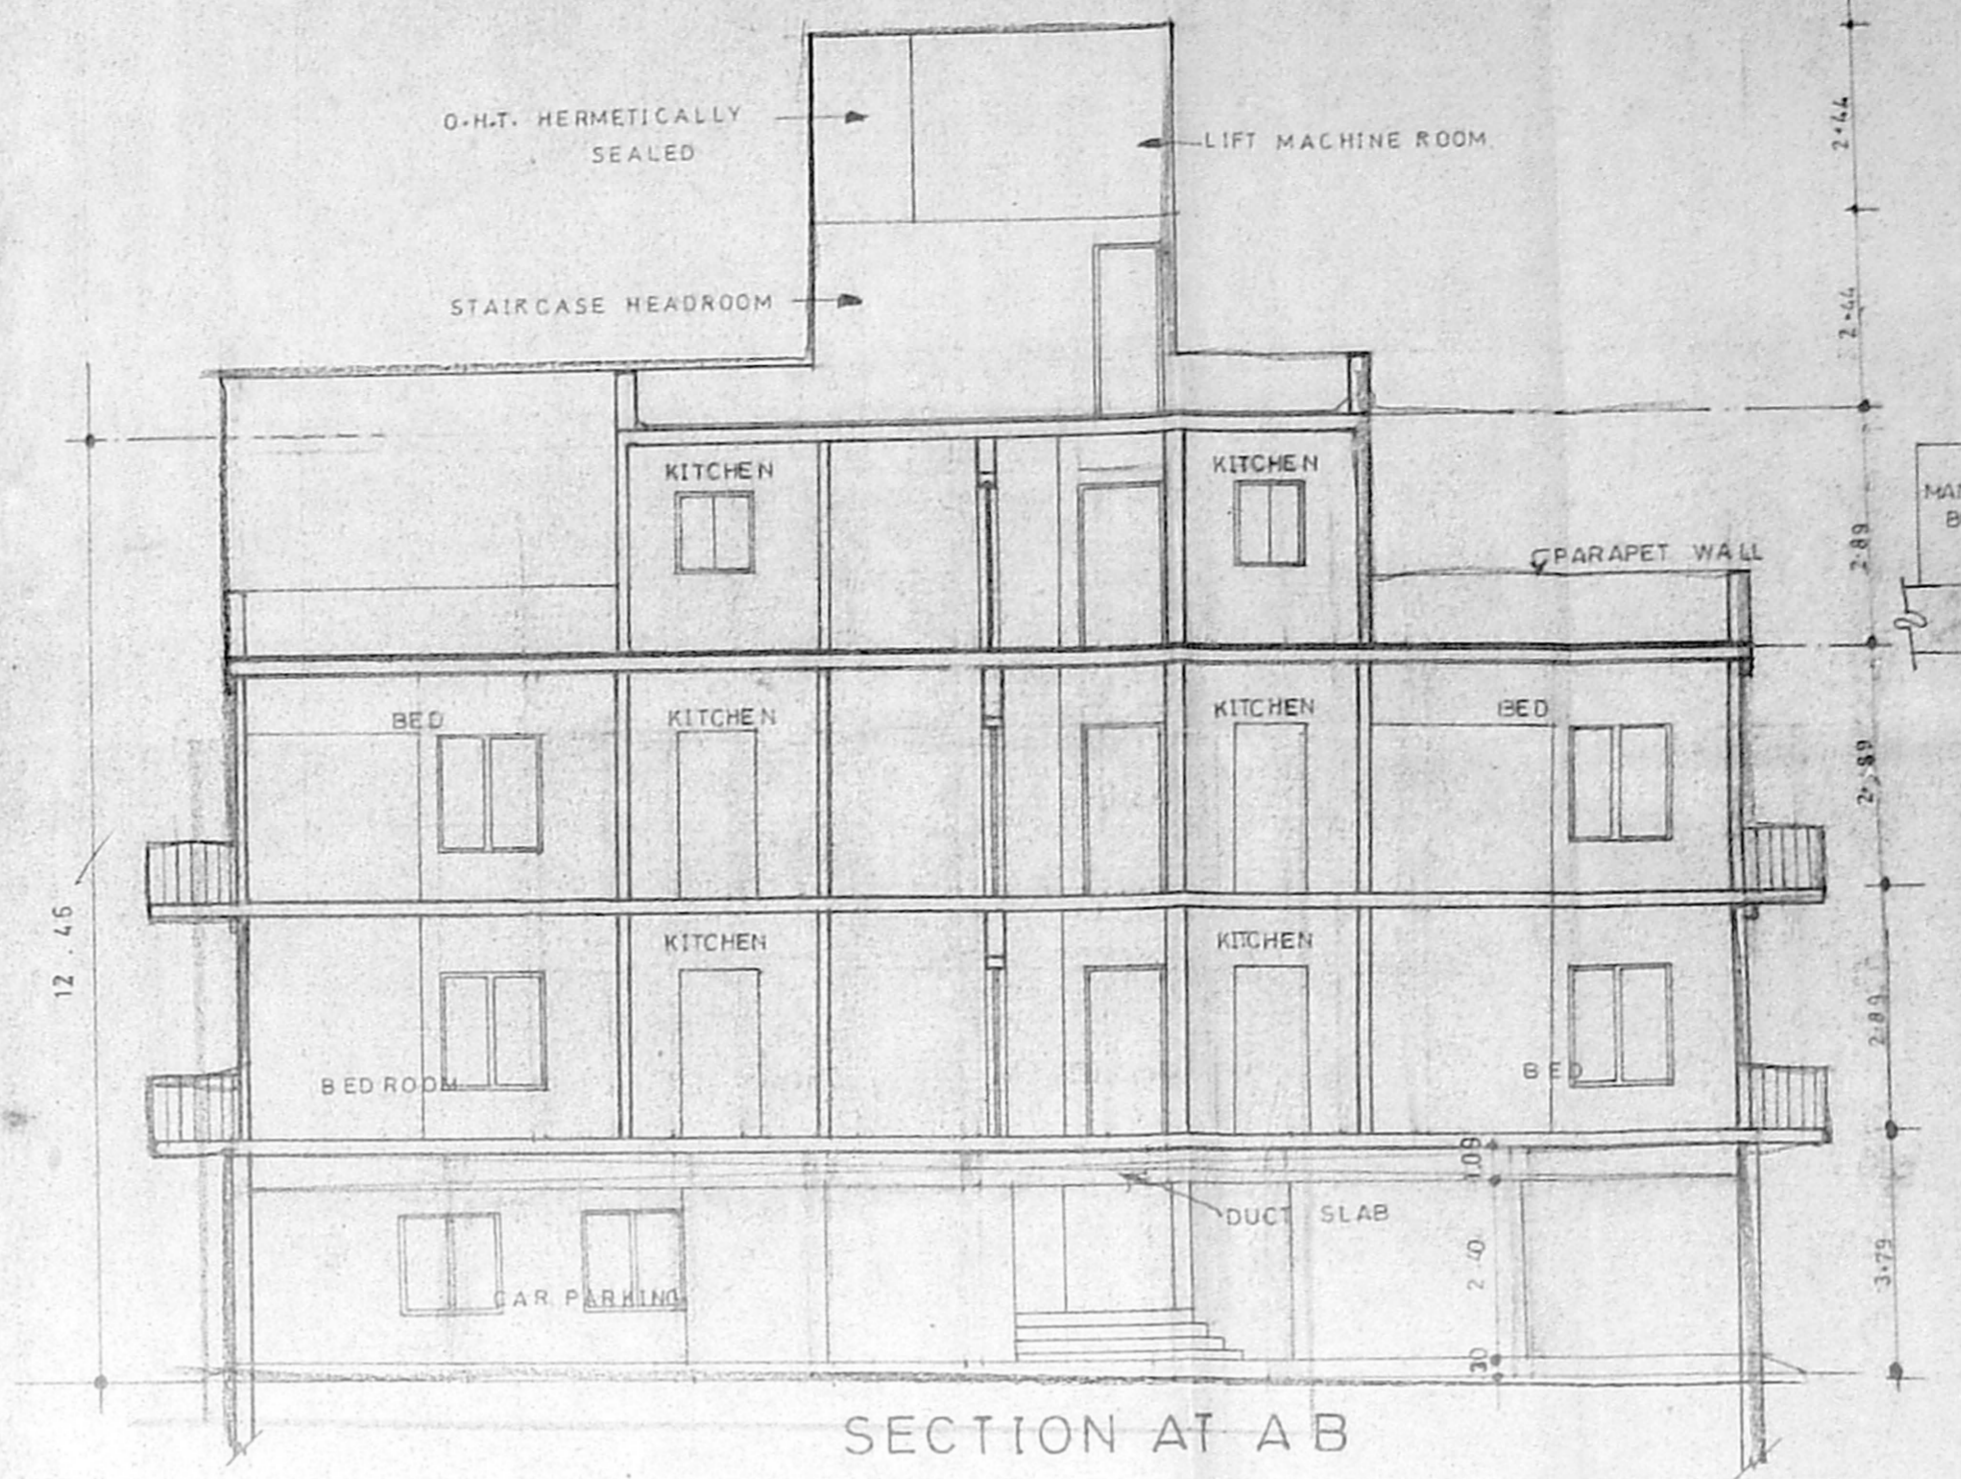



SECTION AT A B

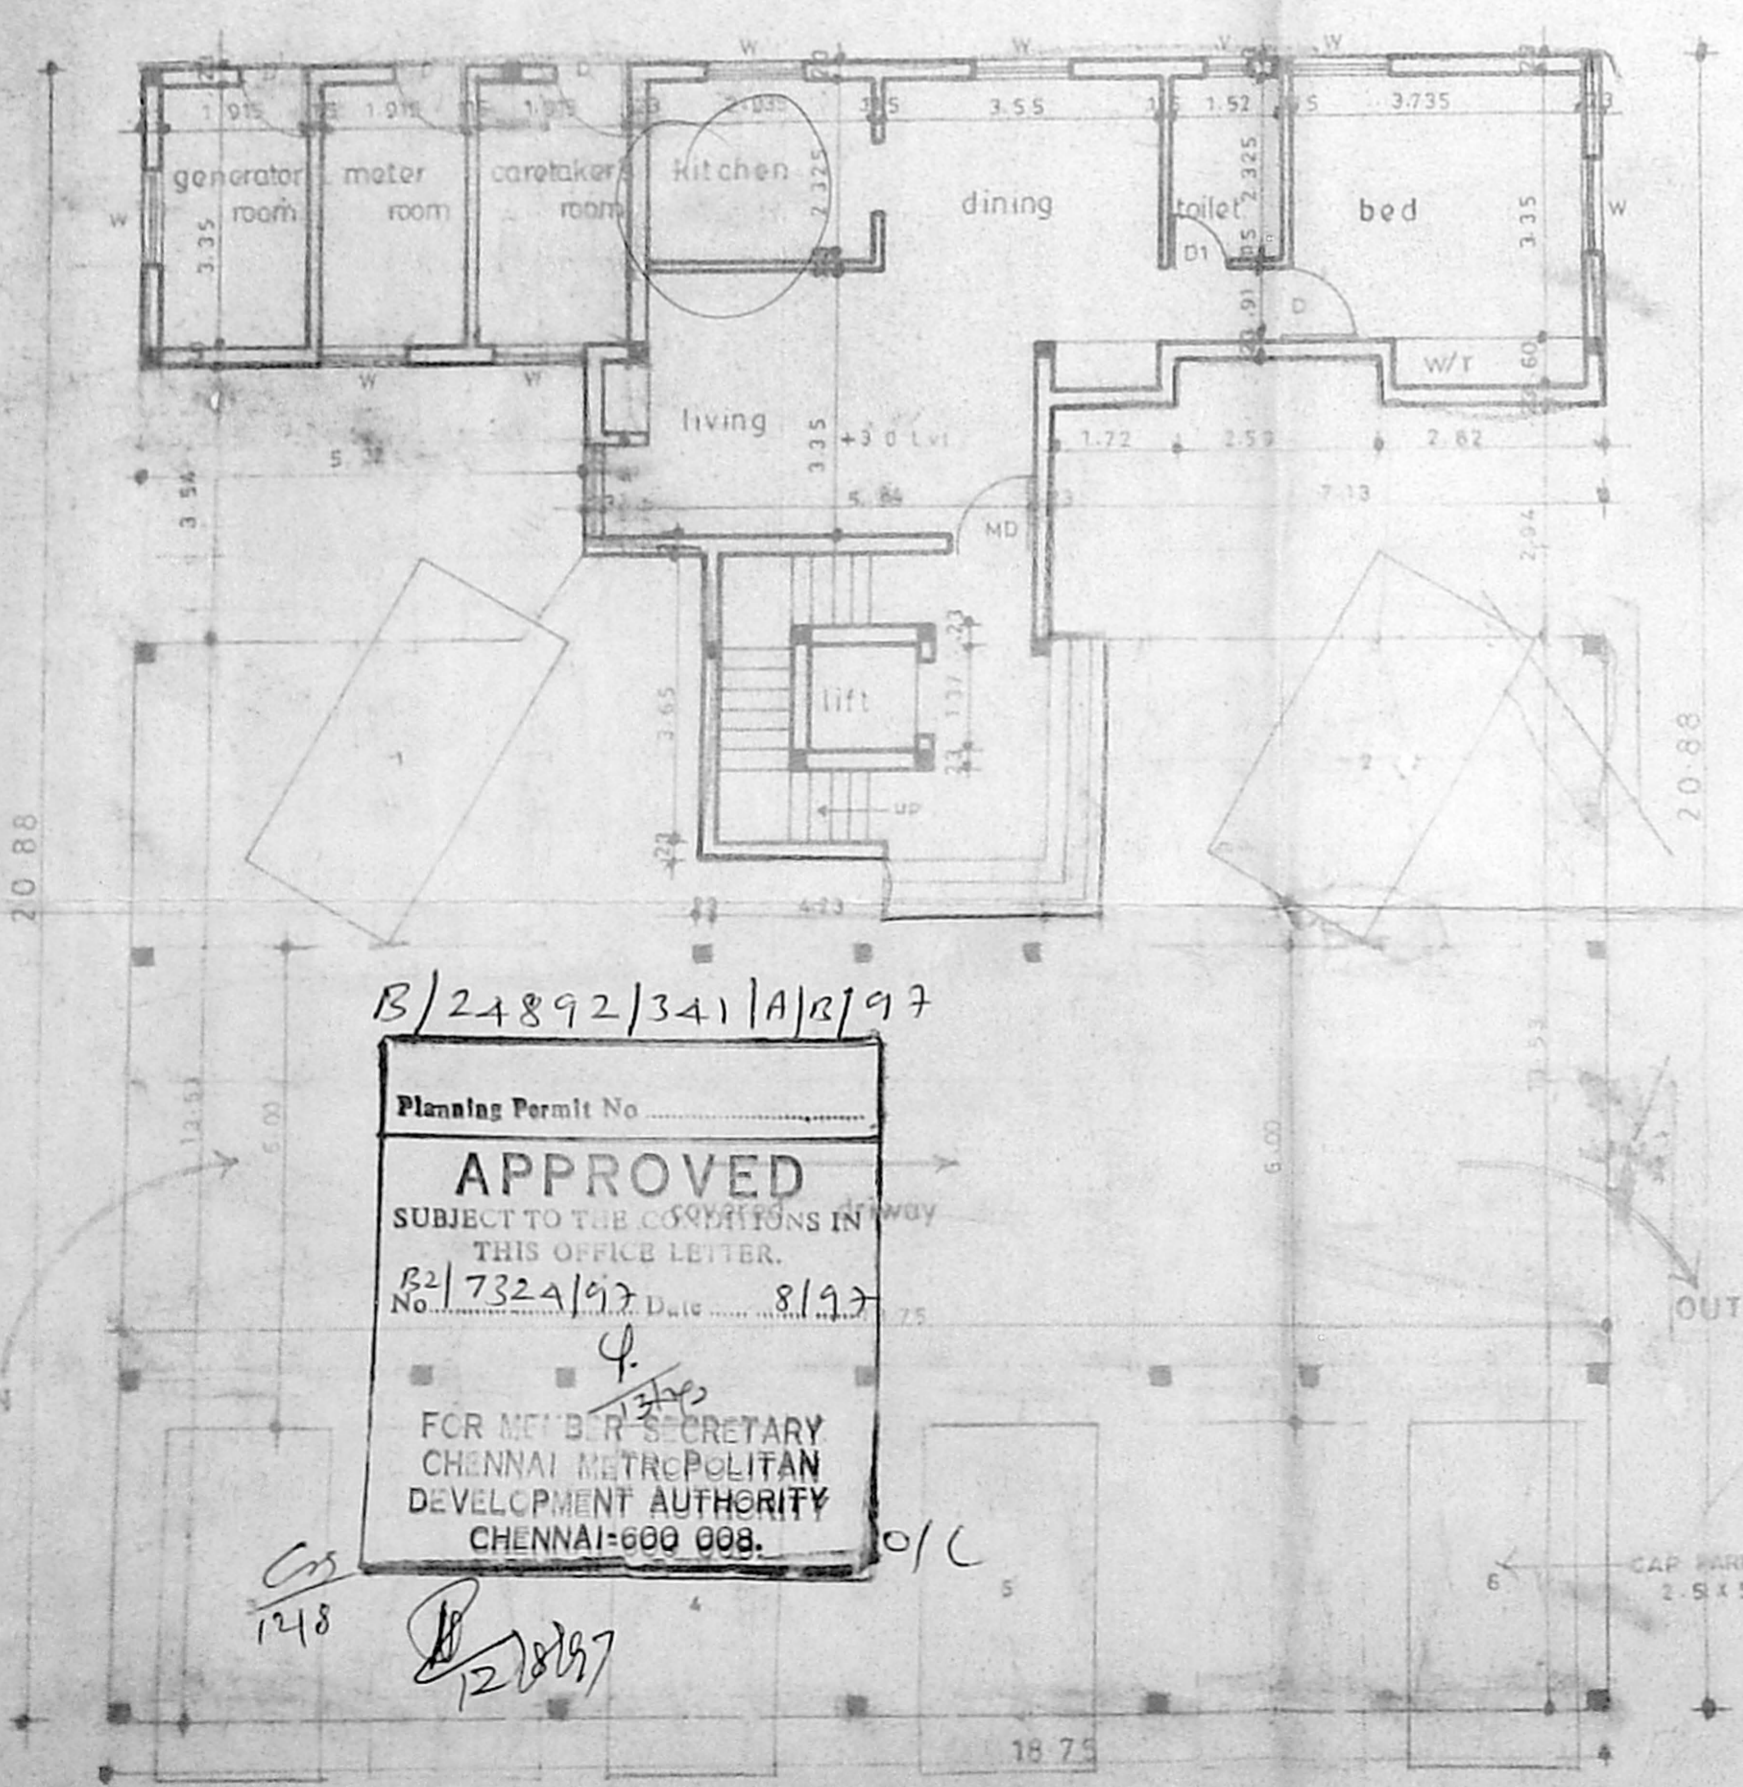


GROUND FLOOR PLAN

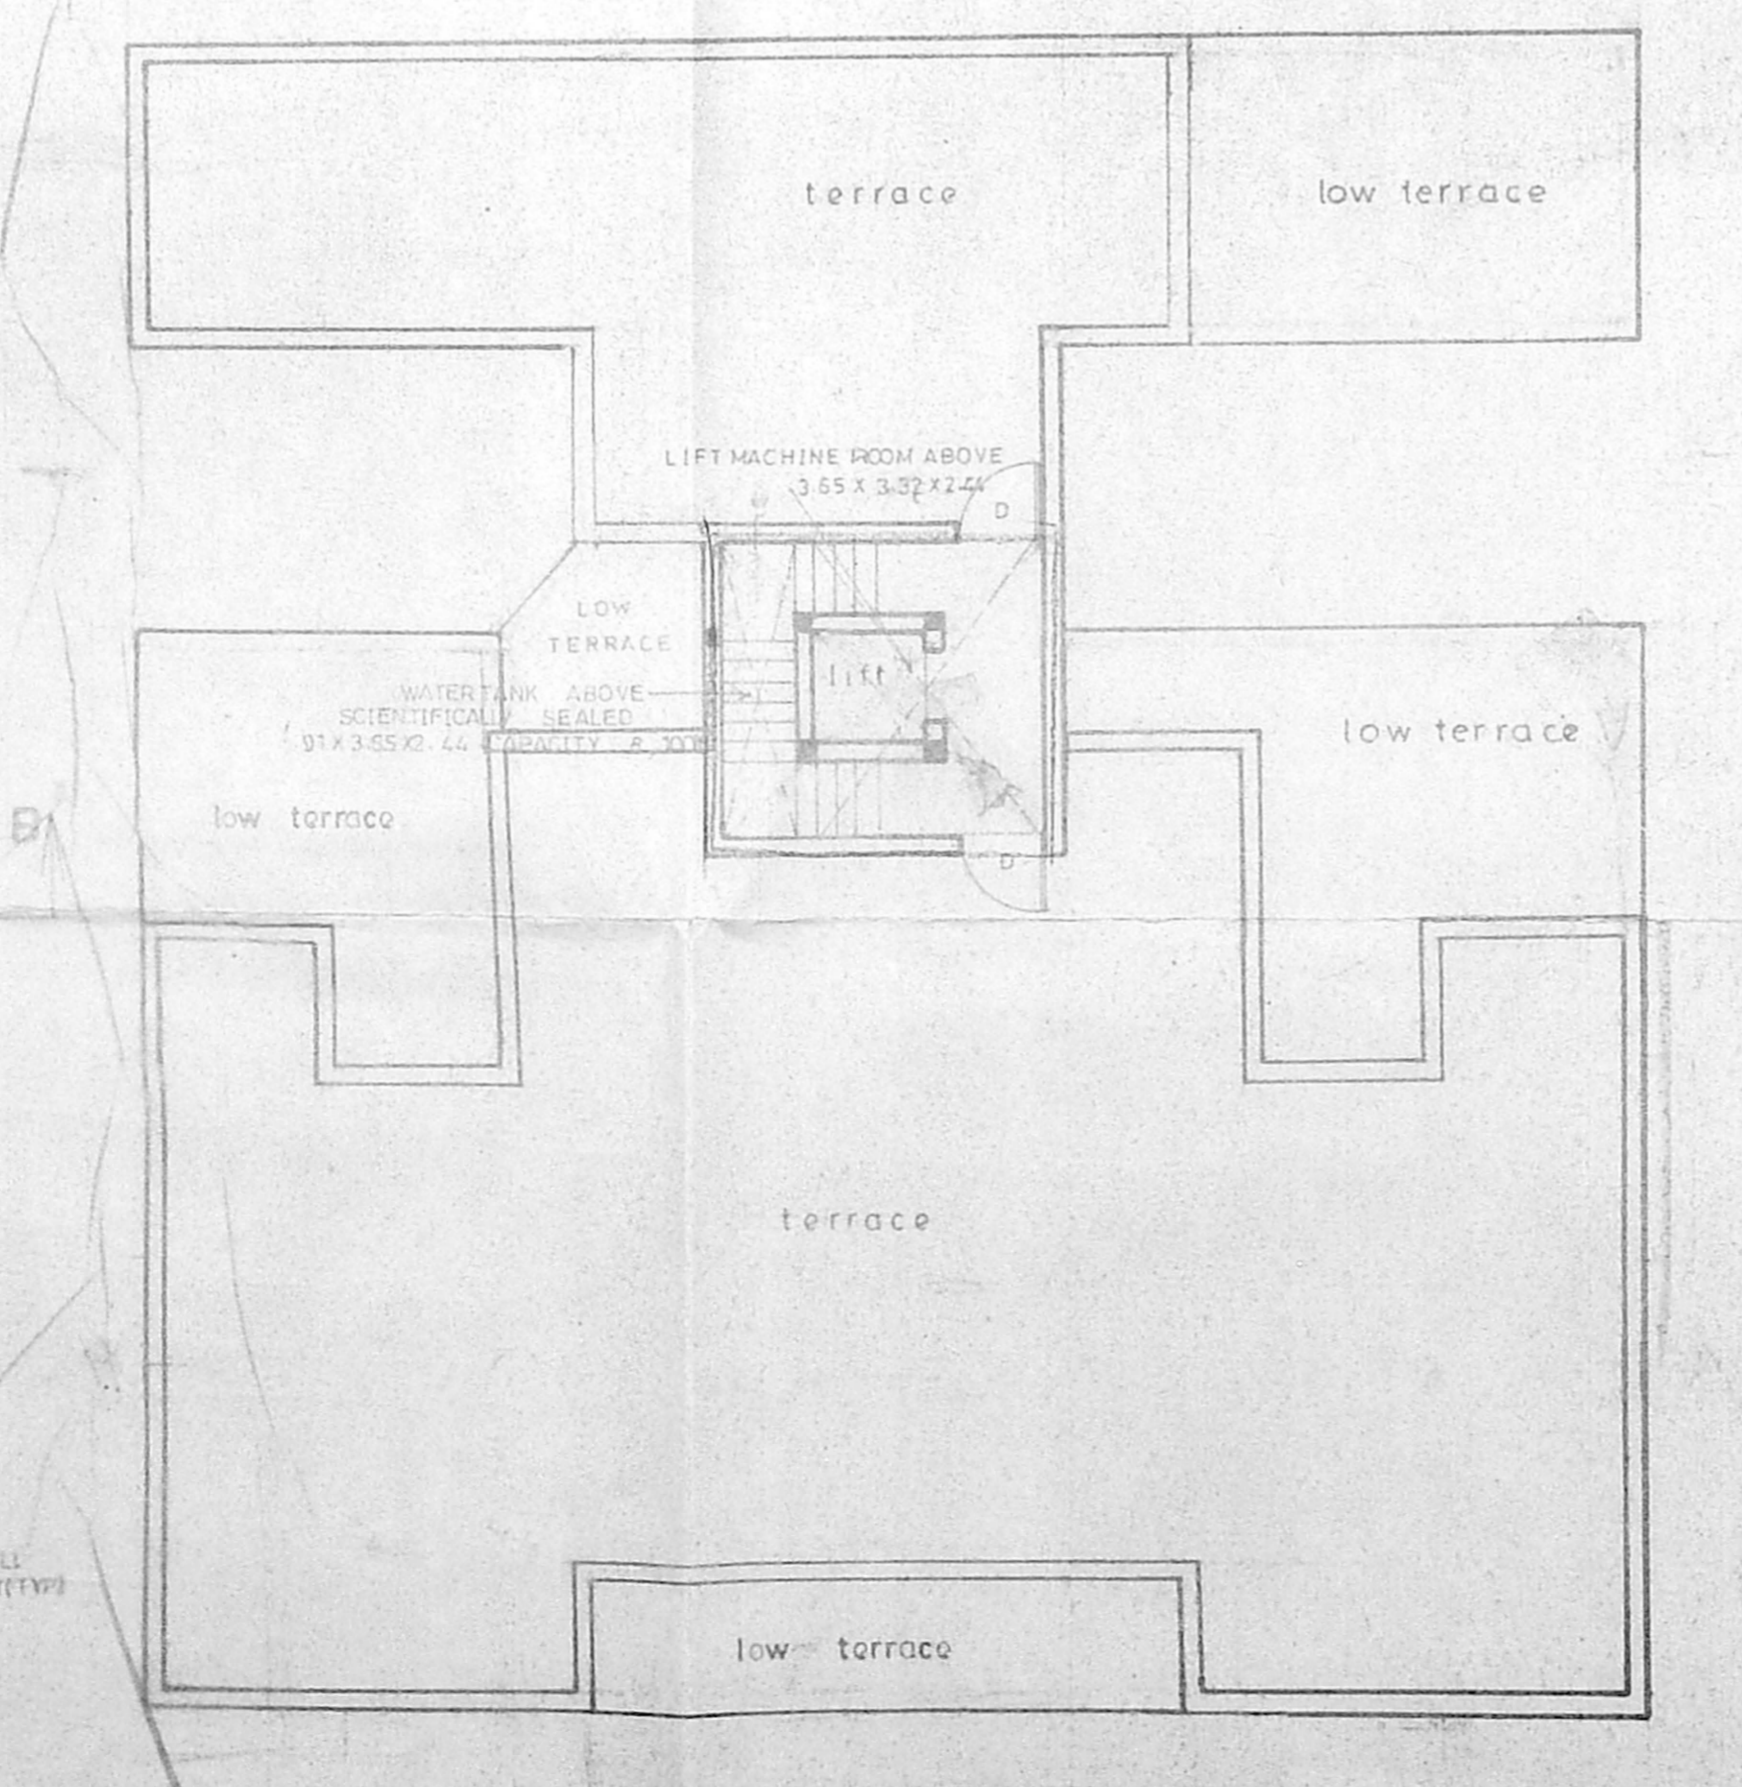

TERRACE FLOOR PLAN

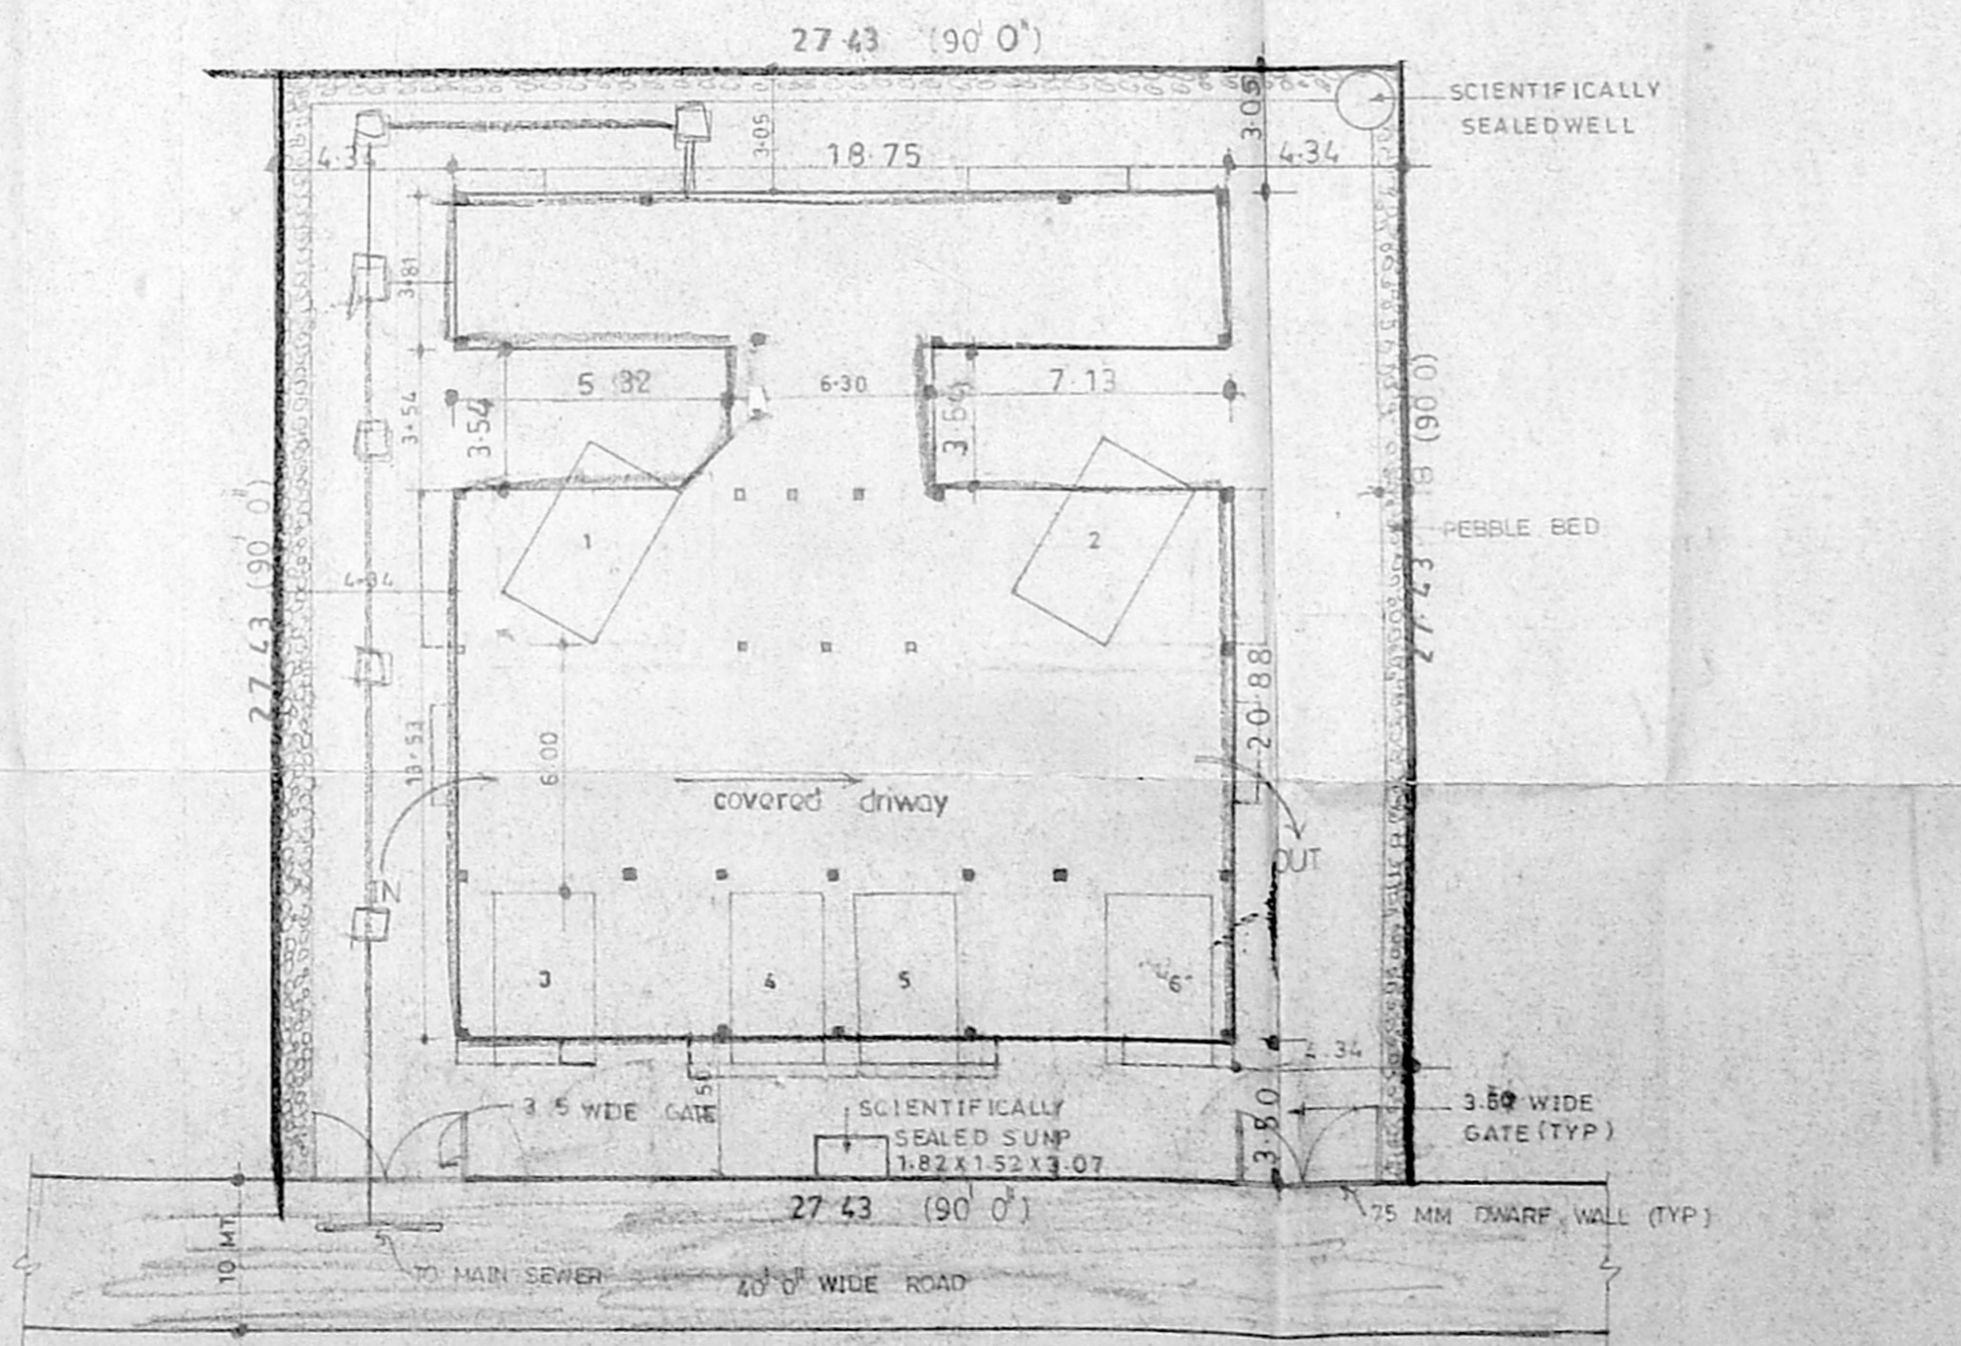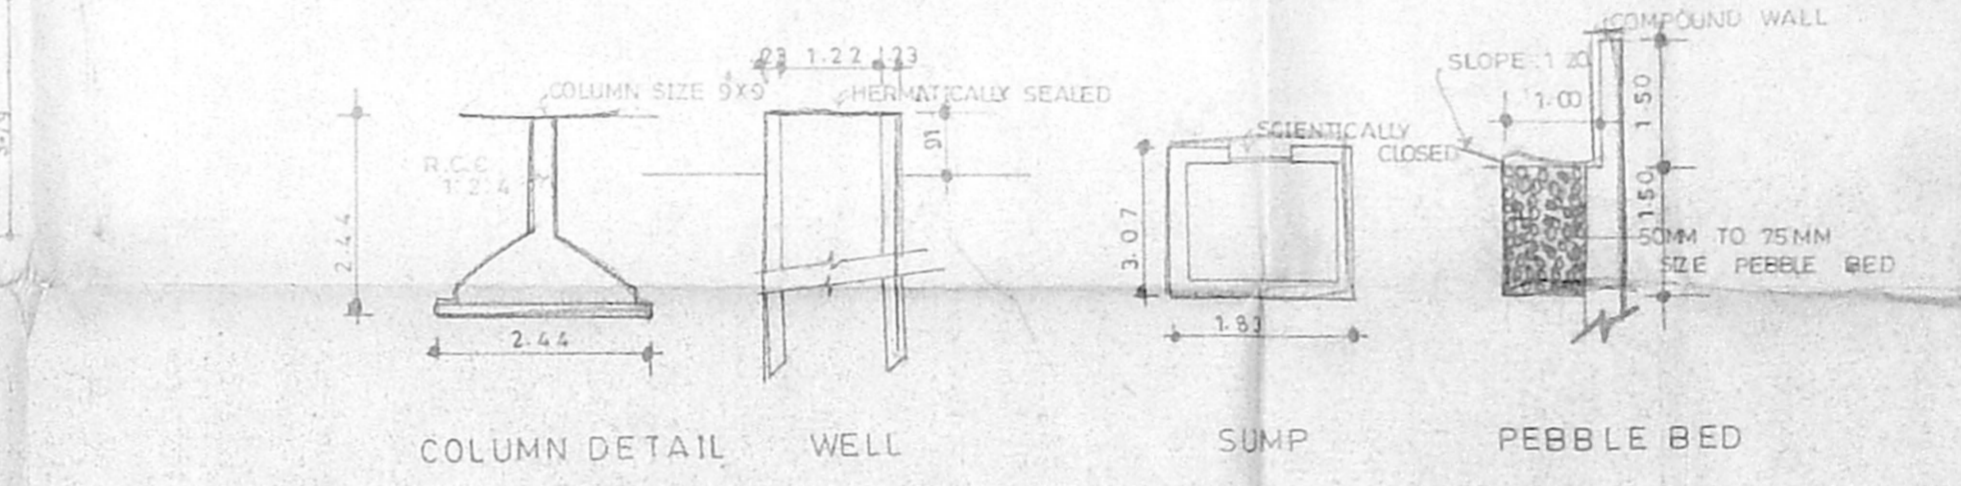

SITE PLAN (1:200)

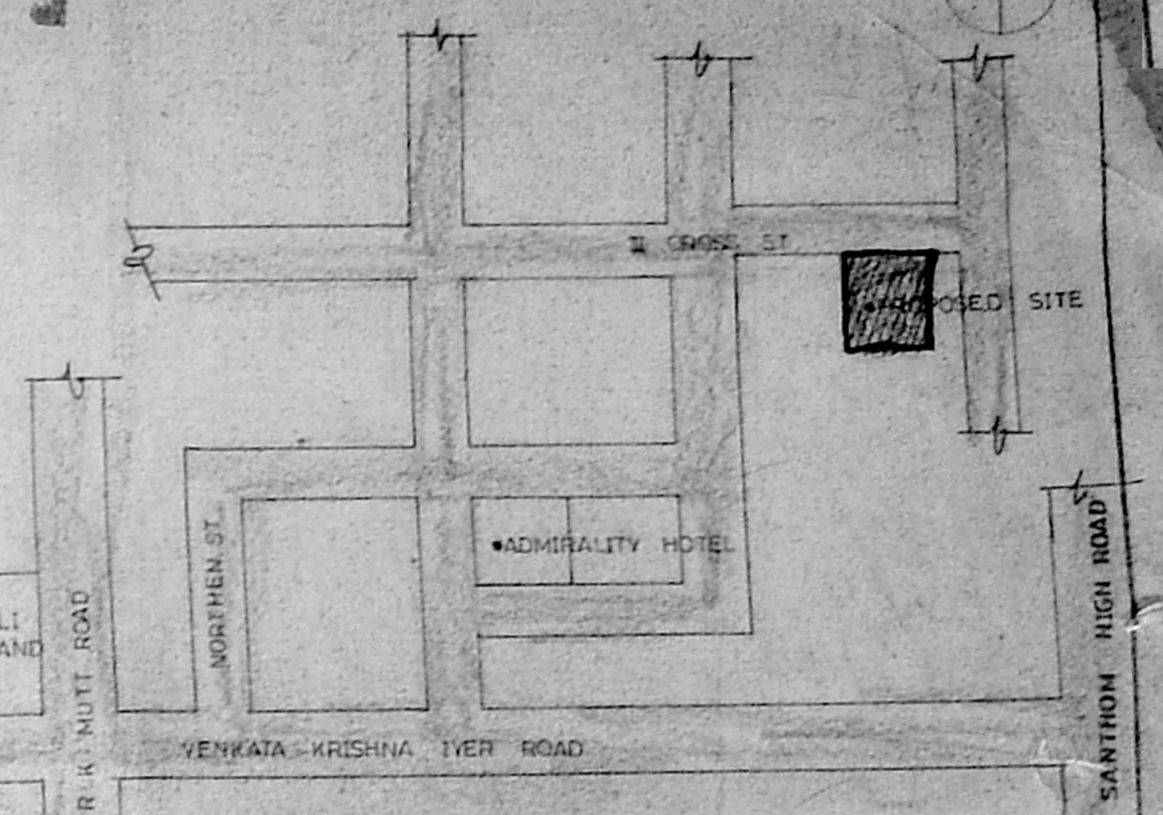

KEY PLAN (n/s)

PROPOSED SITE	<input type="checkbox"/>
BOUNDARY LINE	<input type="checkbox"/>
SEWER LINE	<input type="checkbox"/>
ROAD	<input type="checkbox"/>
sheet no.1	

JOINERY AND SCHEDULE		
MAIN DOOR	106 X 2-13	WOODEN DOOR
DOOR	91 X 2-13	DO
DOOR 1	76 X 2-13	DO
WINDOW 1	2-4 X 1-37	
WINDOW	1-21 X 1-37	WOODEN WINDOW
VENTILATION	60 X 1-06	VENTILATOR

DA SANCTIONED VIDE DA 671/96 DATED 17 12 96 AND 642/96 DATED 24 12 96

DRAWN SCALE 1:100

NORTH POINT DATE 21 11 96

PROPOSED APARTMENTS AT R.S NO: 4436/118 & 4436/119 BLOCK NO: 98 MYLAPORE VILLAGE DOOR NO: 14 & 15 III TRUST CROSS ST. MANDAVELIPAKAM CHENNAI.

CMDA (B)/FP No. 1
C.No. 221/222/492

OWNER POWER/AGENT

AP. (Signature)

ARCHITECT

R BHASKAR ra no: 227
no: 10, BAZULLAH ROAD, T NAGAR, MS-17

B/24892/341/A/R/97

Planning Permit No. APPROVED
SUBJECT TO THE CONDITIONS IN THIS OFFICE LETTER.
No. 732 A/97 Date 8/97
FOR MEMBER SECRETARY
CHENNAI METROPOLITAN
DEVELOPMENT AUTHORITY
CHENNAI-600 008.

12/8/97

O/C

CAP PARK STALL 2.5 X 5.0 METERS

PROPOSED APARTMENTS
 AT RS-NO.4436/118 & 4436/119 BLOCK NO.98
 MYLAPORE VILLAGE . DOOR NO.14 & 15
 III TRUST CROSS STREET,MANDAVELIPAKKAM,
 CHENNAI

AREA STATEMENT

	SQM
PLOT EXTENT	752.40
GROUND FLOOR	84.85
FIRST FLOOR	382.03
SECOND FLOOR	382.03
THIRD FLOOR	267.92
TOTAL BUILT UP AREA	1116.83
PLOT COVERAGE	50.77%
F.S.I. PROVIDED	1.48
CAR PARKING STALL	8 NOS.

COLOUR INDEX

proposal

road

boundry

sheet no. 2

DATE : 23-1-97
 SCALE : 1:80

DA SANCTIONED VIDE DA 611/96 DATED 17-12-96 AND 642/96
 DATED 24-12-96


OWNER POWER/AGENT

J. Bhanu Prasad
Proprietor

CMDA (B)/FP No. 1
 C.No. B2/7324/97

ARCHITECT:

R. Bhanu Prasad
 P.A. *R.A.*
 F.a. no. 227
 NO 10, BANGALORE ROAD, T NAGAR,
 CHENNAI - 17

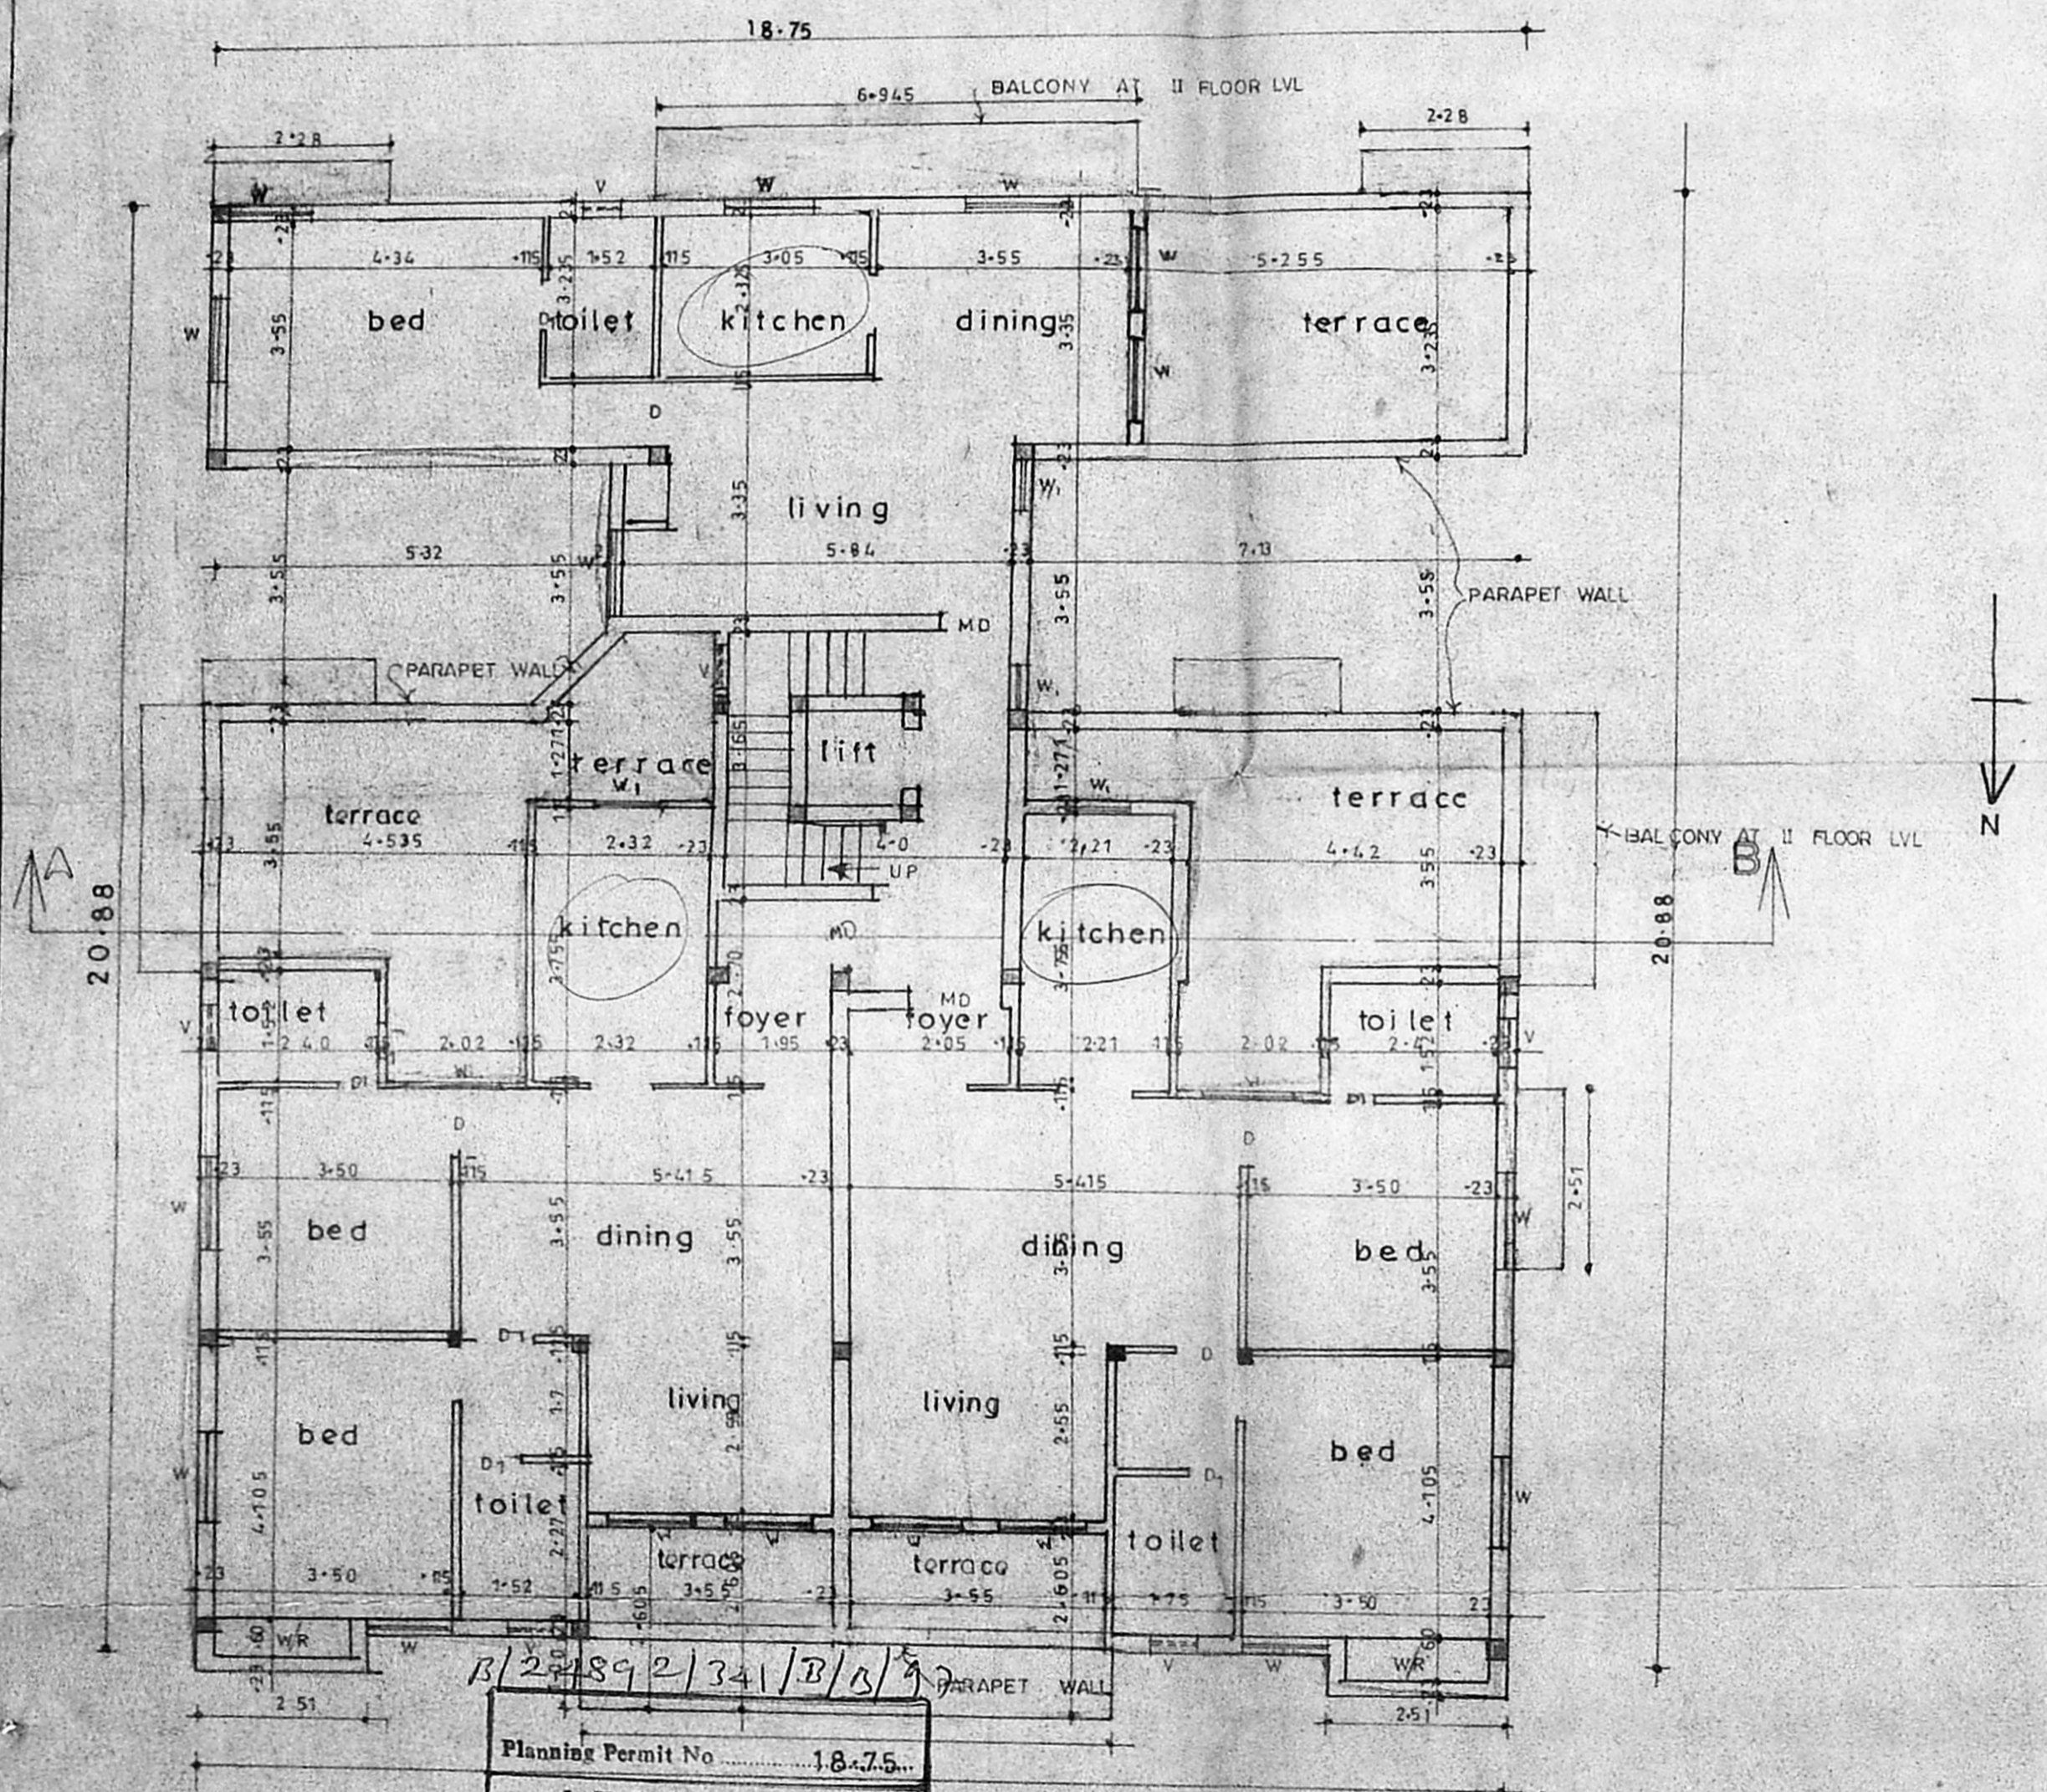

Planning Permit No. 18-75...
APPROVED
 THIRD FLOOR PLAN
 SUBJECT TO THE CONDITIONS IN
 THIS OFFICE LETTER.
 B2/7324/97
 No. 12/18/97
 FOR MEMBER SECRETARY
 CHENNAI METROPOLITAN
 DEVELOPMENT AUTHORITY
 CHENNAI-600 008.

12/18
12/18/97

o/c