


**PROPOSED FLATS AT
MOGAPPAIR ERI SCHEME
IN S.NO.383,384,430Pt,
431,437Pt,442 TO 457 OF
MOGAPPAIR VILLAGE,
AMBATTUR TALUK , M.G.R
DISTRICT FOR TAMILNADU
HOUSING BOARD, CHENNAI.**

NOTES :
1. ALL DIMENSIONS ARE IN METRES UNLESS NOTED OTHERWISE.

CMDA (B) / PP No. 1
C. No. 132/4932/92
Asst. _____
Scrutiny _____
P. A. _____
A.P. _____ D.P. _____

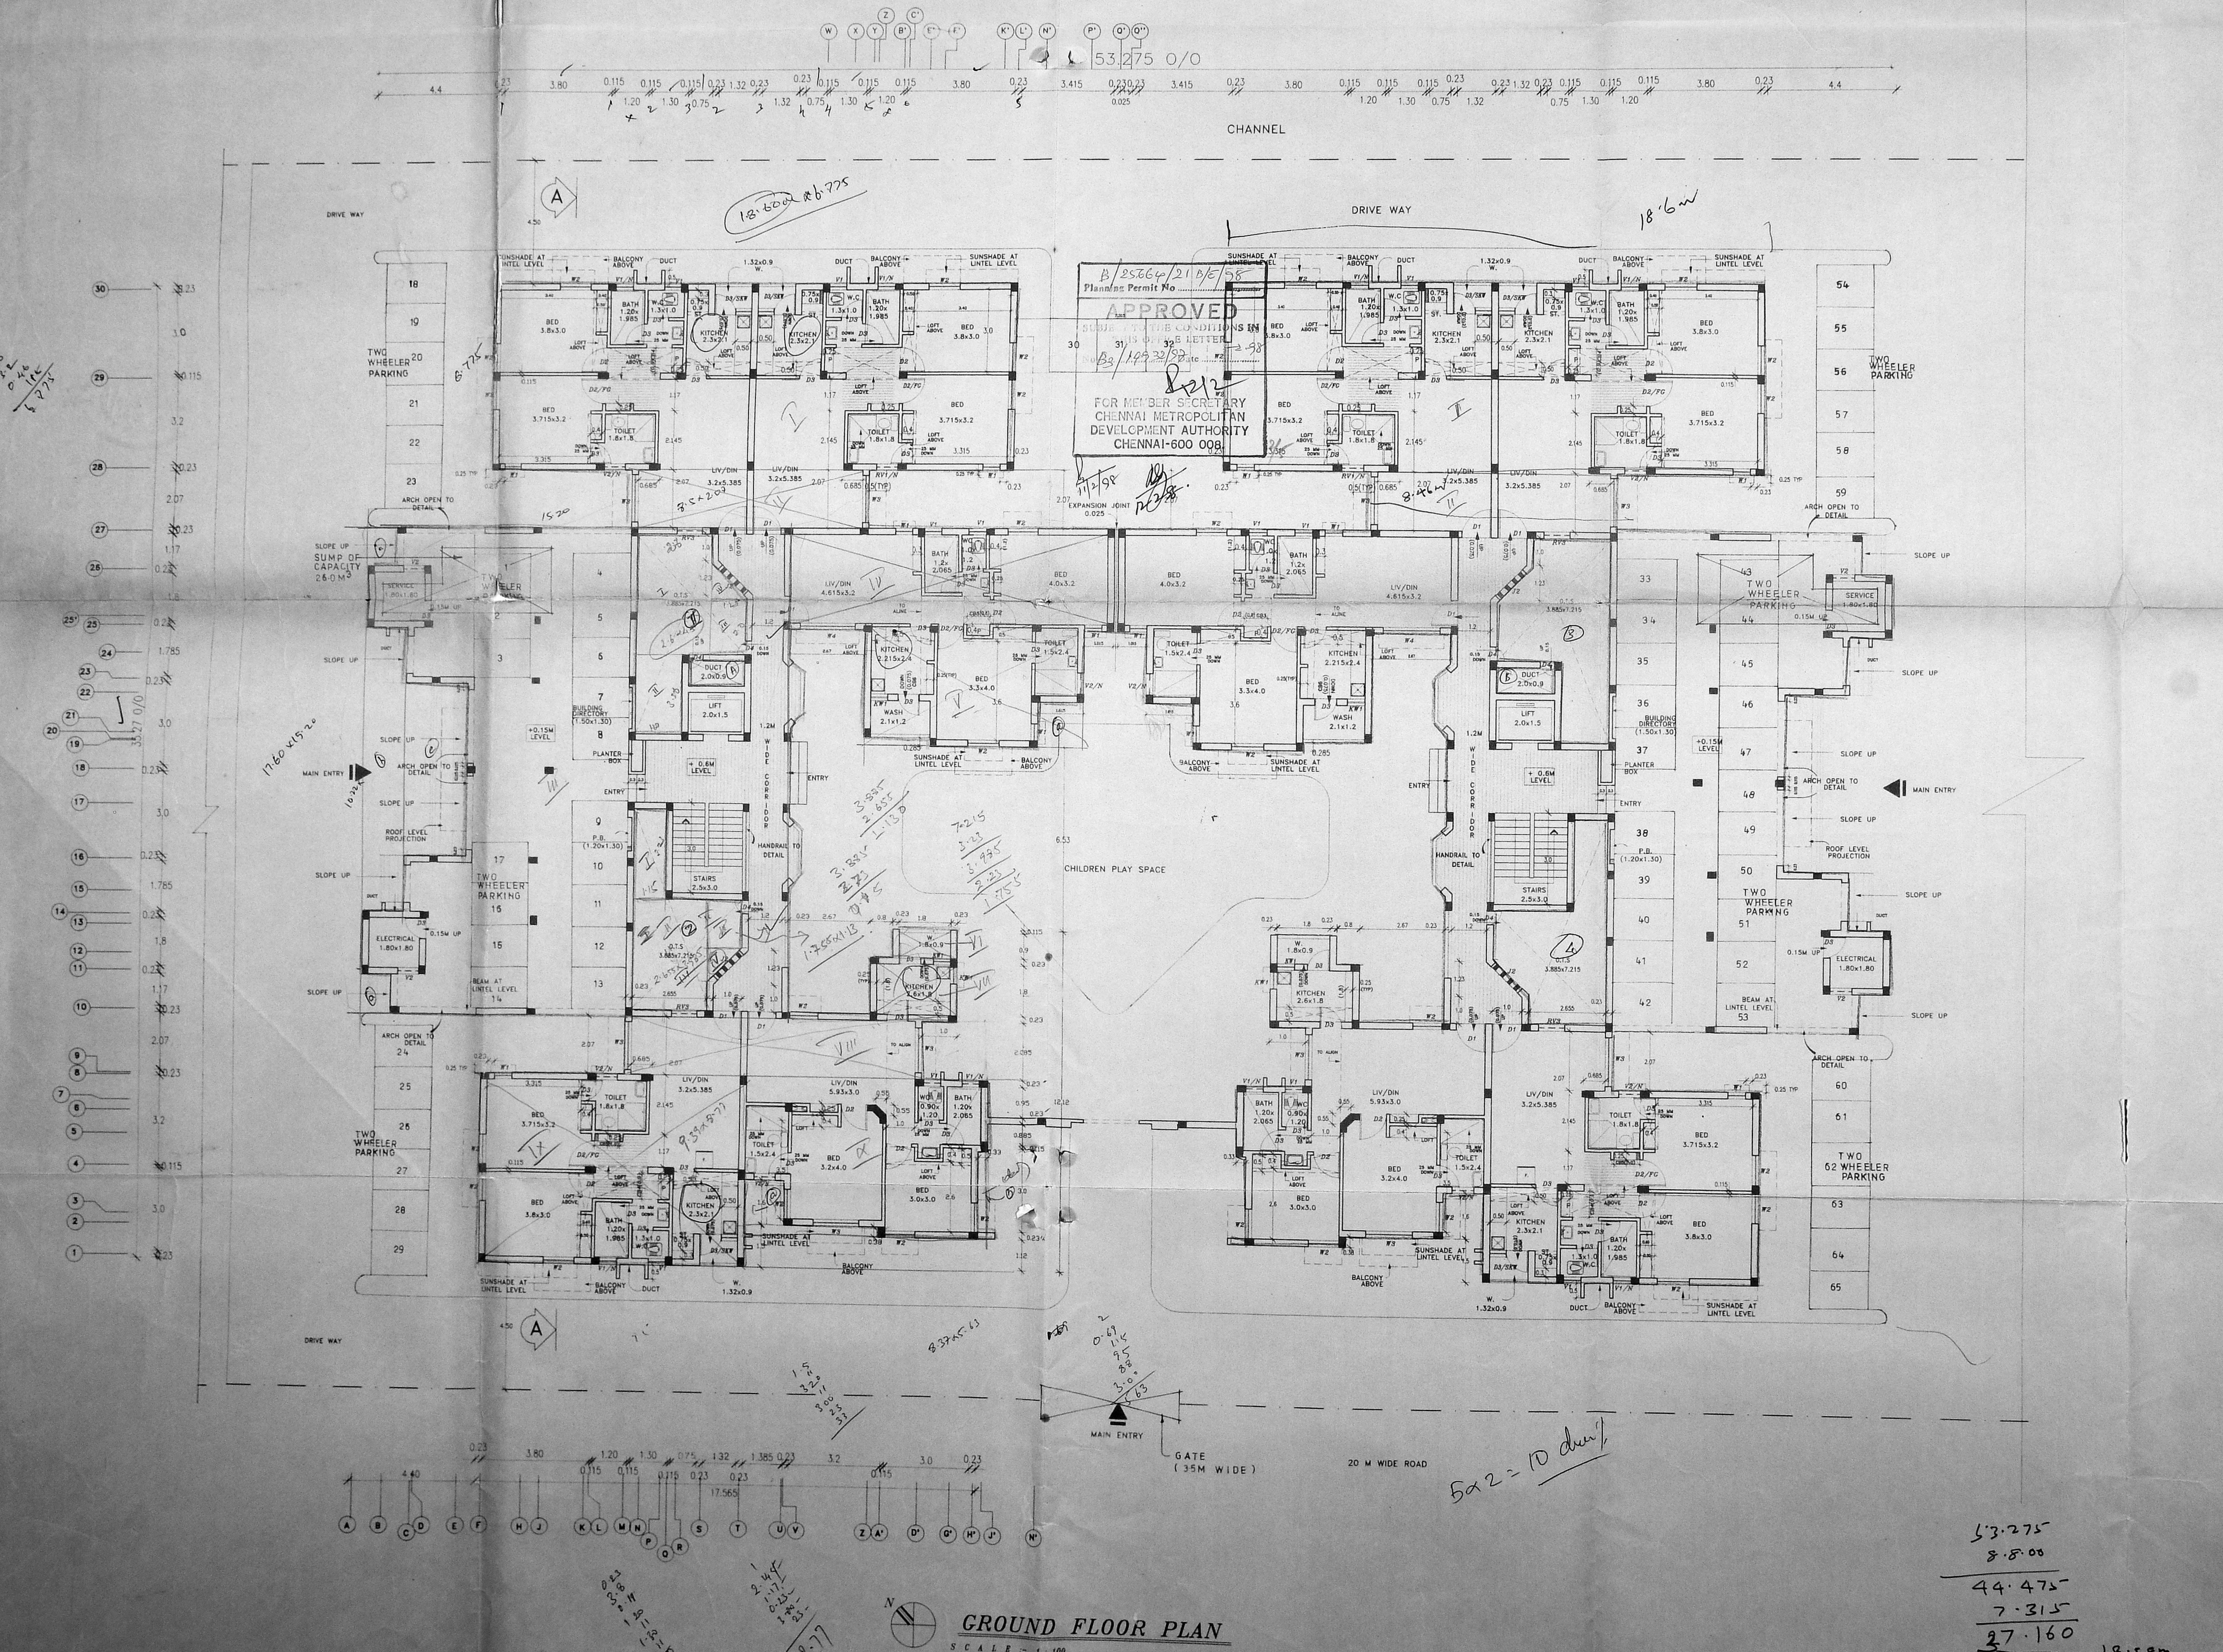

SCHEDULE OF JOINERY:

DOORS :

D1 - DOOR	1.00 x 2.0
D2 - DOOR	0.90 x 2.0
D3 - DOOR	0.75 x 2.0
D4 - DOOR	0.50 x 2.0

WINDOWS :

W1 - WINDOW	0.60 x 1.3
W2 - WINDOW	0.80 x 1.3
W3 - WINDOW	1.10 x 1.3
W4 - WINDOW	1.60 x 1.3
SW3 - WINDOW	1.40 x 1.3
W4 - WINDOW	2.10 x 1.3
KW1 - WINDOW	0.60 x 0.9
SKW - WINDOW	0.50 x 0.9
KW2 - WINDOW	1.05 x 0.9

VENTILATORS :

SV1 - VENTILATOR	0.45 x 0.60
SV2 - VENTILATOR	0.30 x 0.60
V1 - VENTILATOR	0.60 x 0.60
V2 - VENTILATOR	0.75 x 0.60
V3 - VENTILATOR	0.90 x 0.60
RV1 - VENTILATOR	0.60 x 0.40
RV2 - VENTILATOR	0.75 x 0.40
RV3 - VENTILATOR	0.90 x 0.40
FG - FIXED GLASS	varies x 0.45

R.C.JOLLY :

J1 - R.C.JOLLY	0.90 x 1.30
J2 - R.C.JOLLY	1.30 x 1.30
J3 - R.C.JOLLY	1.50 x 1.30

MOGAPPAIR ERI
NEIGHBOURHOOD SCHEME
TAMILNADU HOUSING BOARD

GROUND FLOOR PLAN


GROUND FLOOR PLAN
SCALE - 1:100

53.275
8.800
44.475
7.315
37.160
18.58m

PROPOSED FLATS AT
MOGAPPAIR ERI SCHEME
IN S.NO.383,384,430Pt,
431,437Pt,442 TO 457 OF
MOGAPPAIR VILLAGE,
AMBATTUR TALUK, M.G.R
DISTRICT FOR TAMILNADU
HOUSING BOARD, CHENNAI.

NOTES :
1. ALL DIMENSIONS ARE IN METRES UNLESS NOTED OTHERWISE.

CMDA (B)/PP NO. 10
C. No B3/14932/97
Asst. _____
Scrutiny P. A. _____
DP

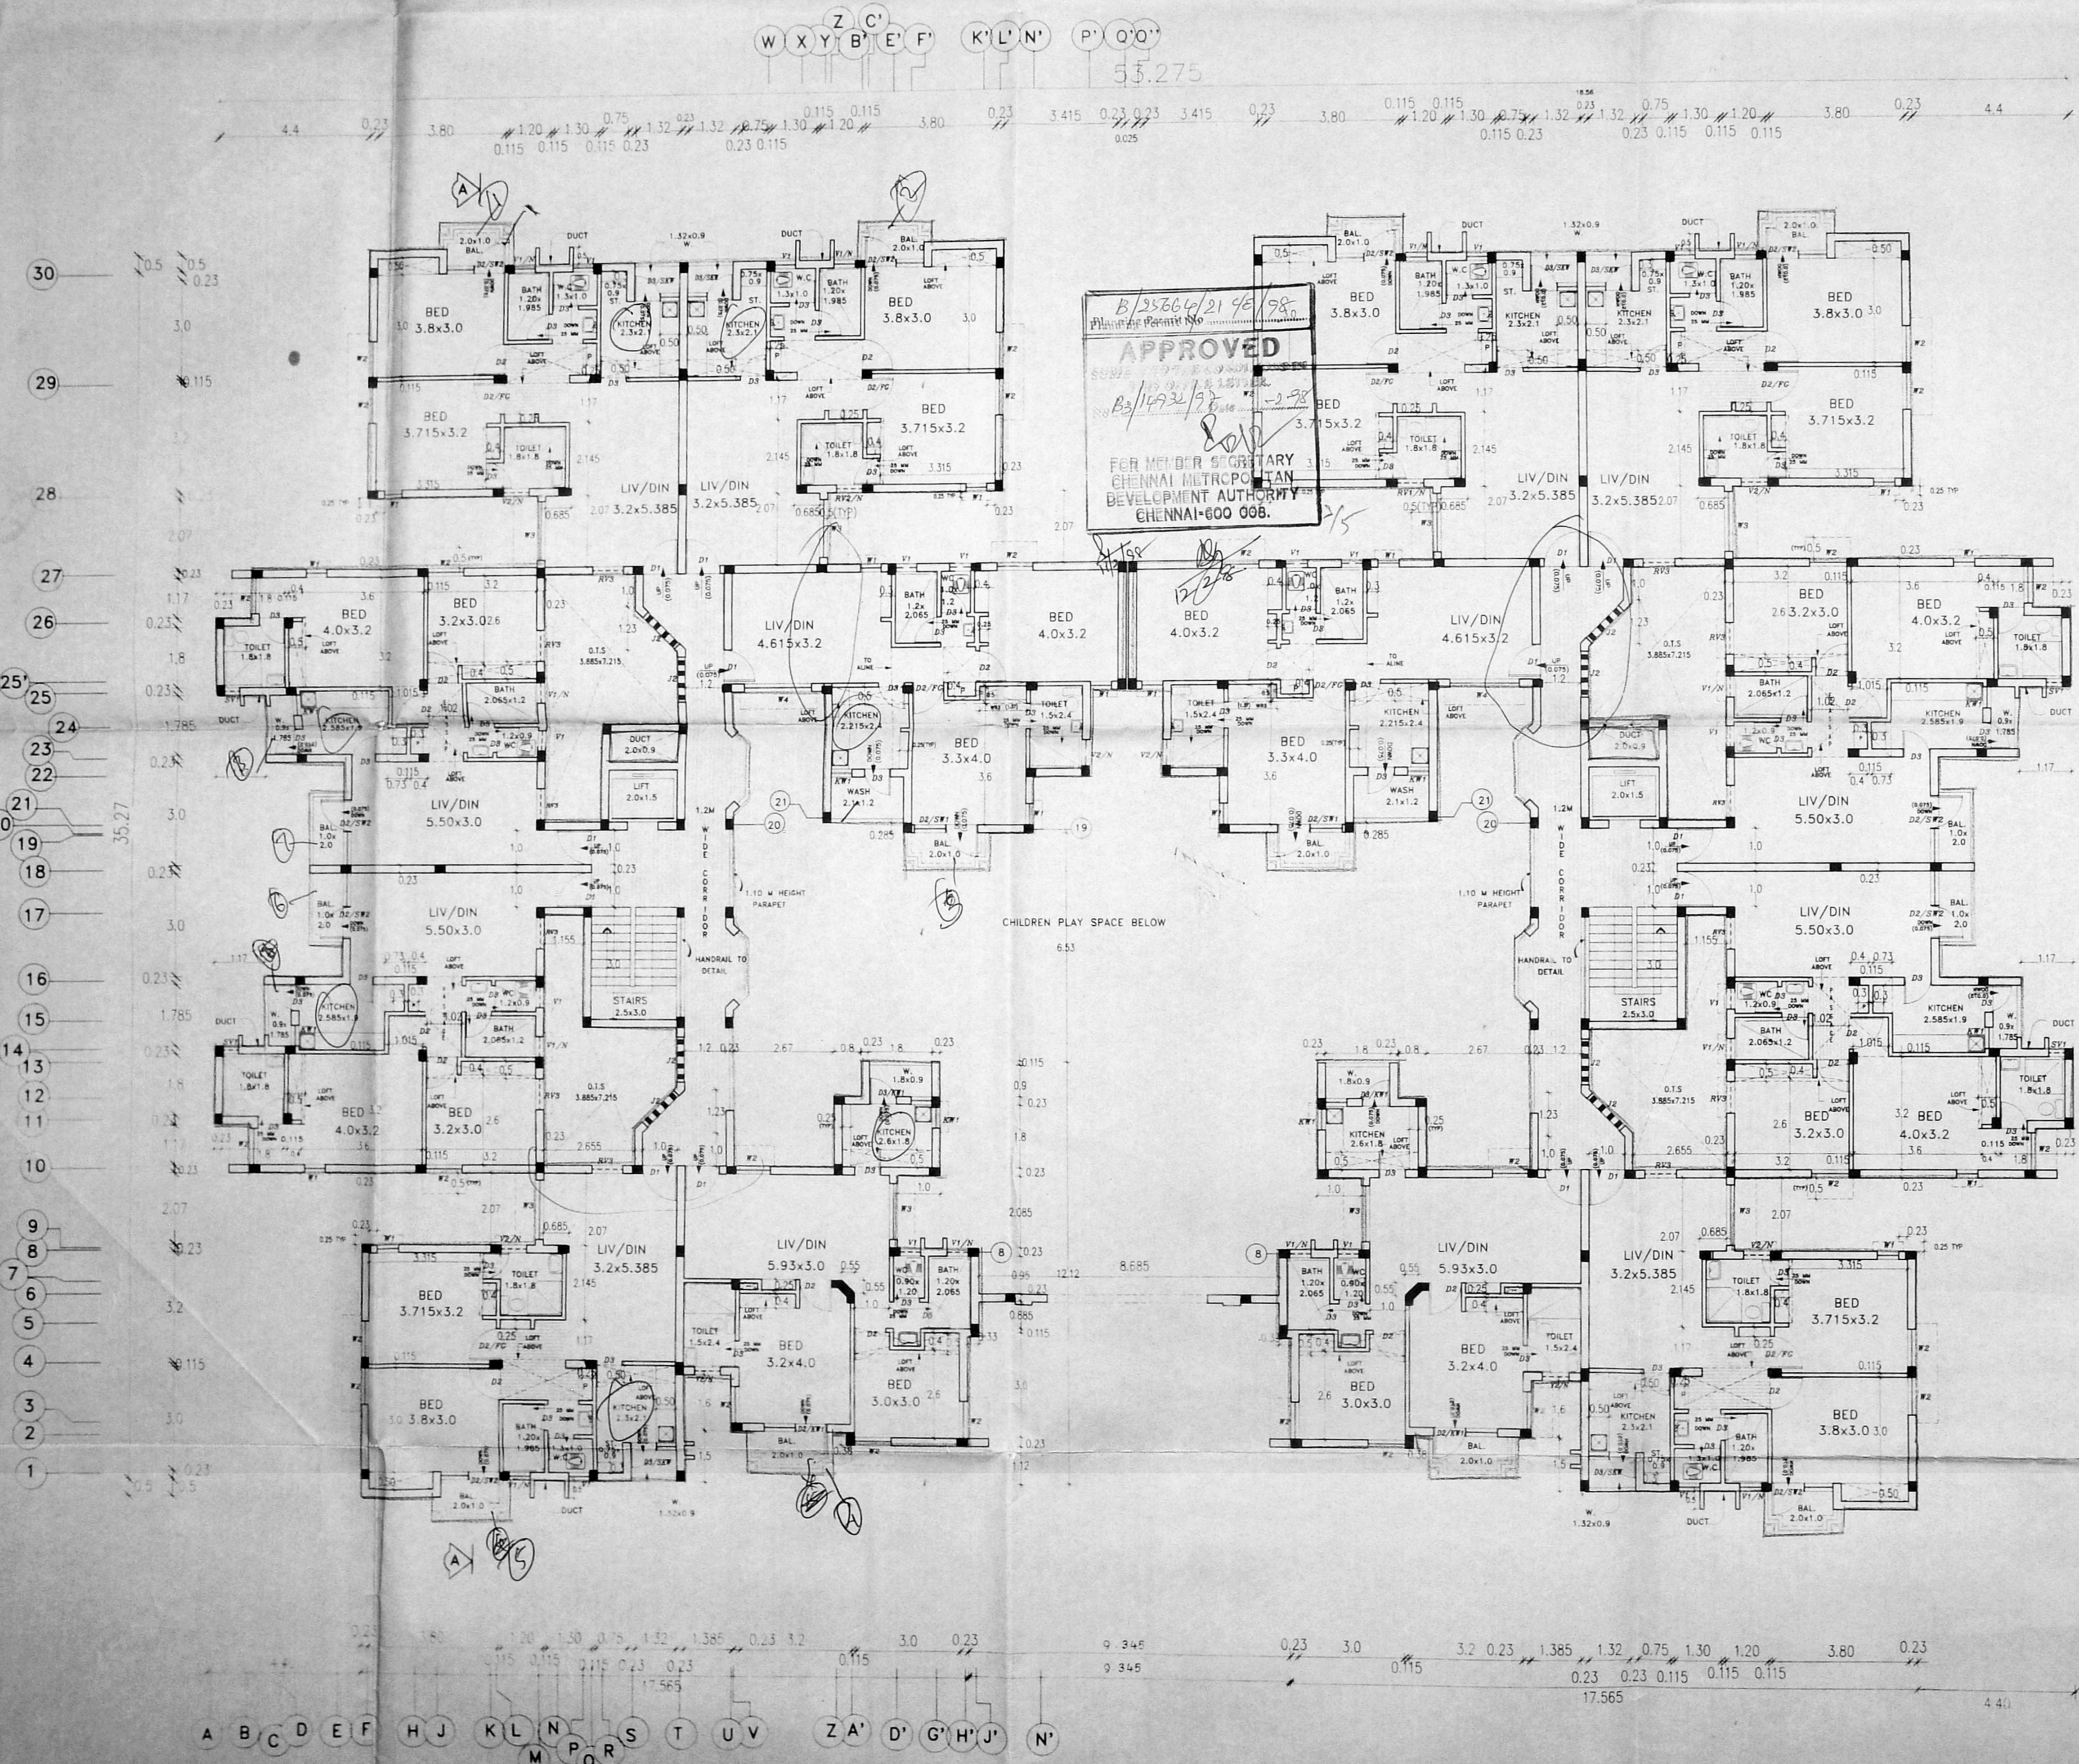

B3/14932/97
APPROVED
FOR MEMBER SECRETARY
CHENNAI METROPOLITAN
DEVELOPMENT AUTHORITY
CHENNAI-600 008.

SCHEDULE OF JOINERY:

DOORS :	
D1 - DOOR	1.00 x 2.0
D2 - DOOR	0.90 x 2.0
D3 - DOOR	0.75 x 2.0
D4 - DOOR	0.50 x 2.0
WINDOWS :	
W1 - WINDOW	0.60 x 1.3
SW2 - WINDOW	0.80 x 1.3
W2 - WINDOW	1.10 x 1.3
W3 - WINDOW	1.60 x 1.3
SW3 - WINDOW	1.40 x 1.3
W4 - WINDOW	2.10 x 1.3
KW1 - WINDOW	0.60 x 0.9
SKW - WINDOW	0.50 x 0.9
KW2 - WINDOW	1.05 x 0.9
VENTILATORS :	
SV1 - VENTILATOR	0.45 x 0.60
SV2 - VENTILATOR	0.30 x 0.60
V1 - VENTILATOR	0.60 x 0.60
V2 - VENTILATOR	0.75 x 0.60
V3 - VENTILATOR	0.90 x 0.60
RV1 - VENTILATOR	0.60 x 0.40
RV2 - VENTILATOR	0.75 x 0.40
RV3 - VENTILATOR	0.90 x 0.40
FG - FIXED GLASS	varies x 0.45
R.C.JOLLY :	
J1 - R.C.JOLLY	0.90 x 1.30
J2 - R.C.JOLLY	1.30 x 1.30
J3 - R.C.JOLLY	1.50 x 1.30

TYPICAL FLOOR PLAN (FIRST SECOND & THIRD)

7 x 2 = 14 x 3
42
10
52 dm.

MOGAPPAIR ERI
NEIGHBOURHOOD SCHEME
TAMILNADU HOUSING BOARD

TYPICAL FLOOR PLAN


FLAT AREA NO : 10 TYPE : FC4 - 75M²

T N H B SHEET NO : 10/3

PROPOSED FLATS AT
 MOGAPPAIR ERI SCHEME
 IN S.NO.383,384,430Pt,
 431,437Pt,442 TO 457 OF
 MOGAPPAIR VILLAGE,
 AMBATTUR TALUK , M.G.R
 DISTRICT FOR TAMILNADU
 HOUSING BOARD, CHENNAI.

NOTES :
 1. ALL DIMENSIONS ARE IN METRES UNLESS NOTED OTHERWISE.

CMDA (B)/PP No. /	
C No. 23/14/32/197	
Asst	
Scrutiny	
P. A.	
AP.	D.P.

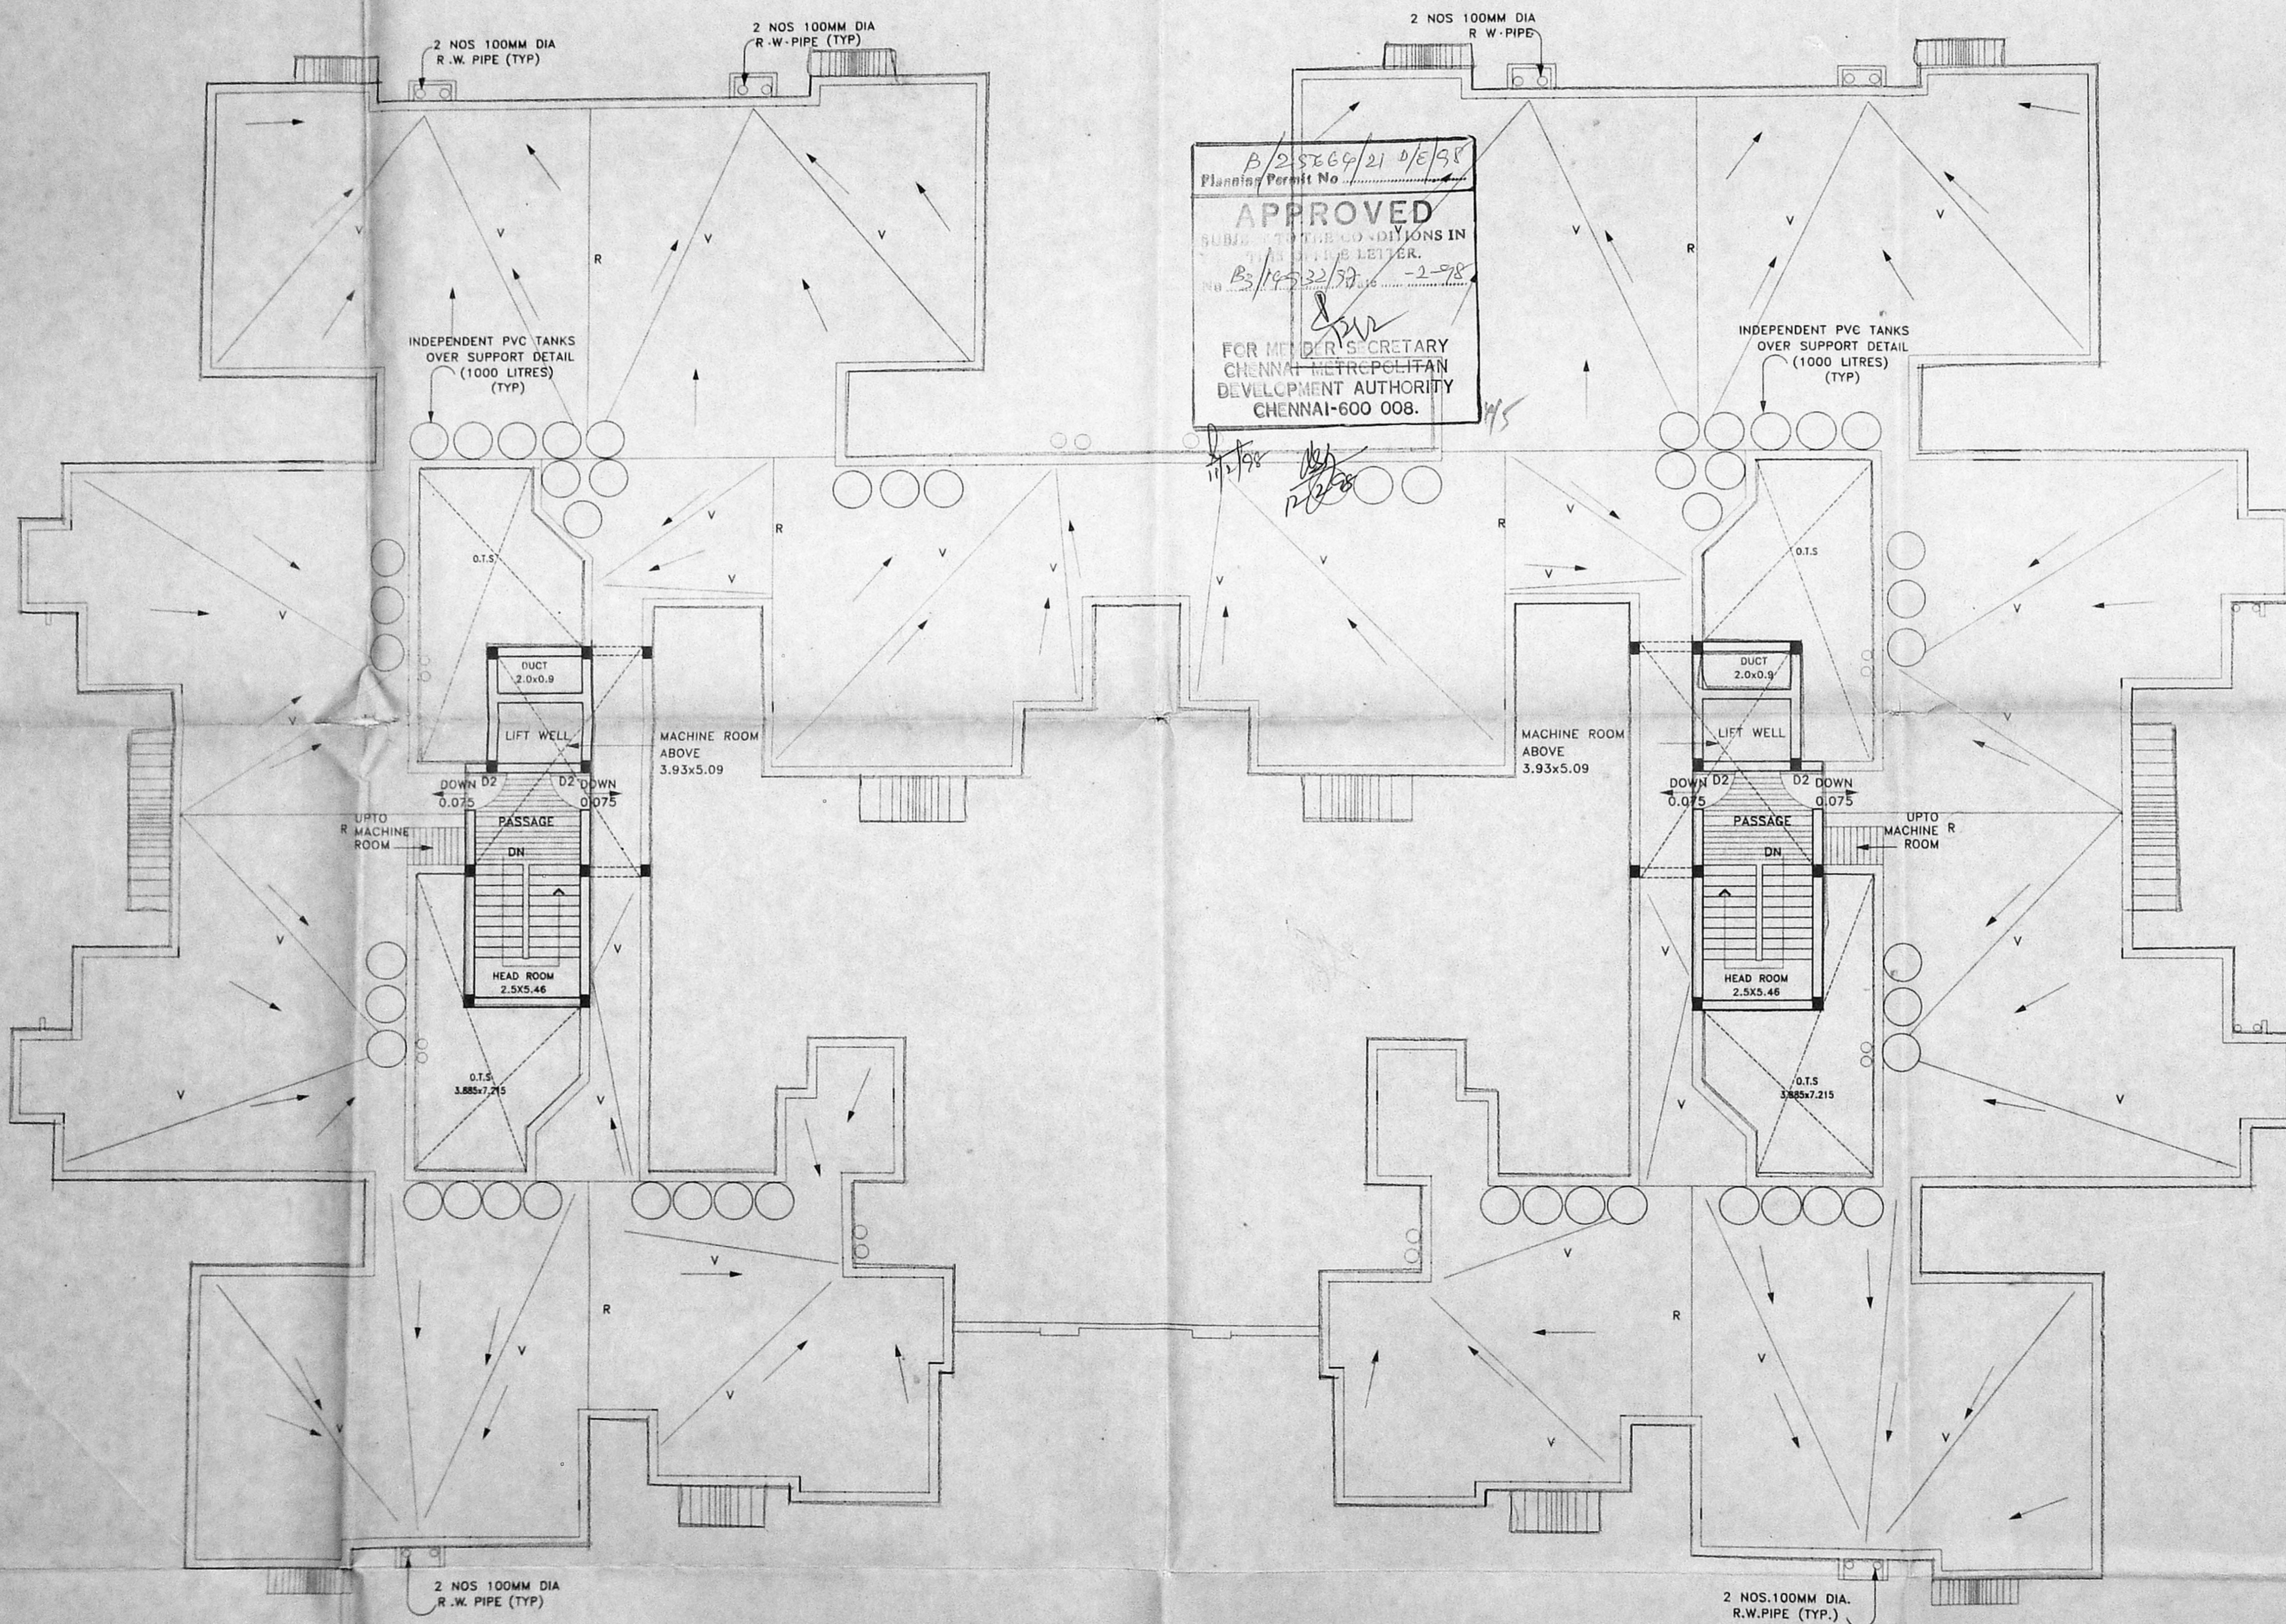

N

TERRACE FLOOR PLAN
 SCALE - 1:100

SCHEDULE OF JOINERY :

DOORS :

D1 - DOOR	1.00 x 2.0
D2 - DOOR	0.90 x 2.0
D3 - DOOR	0.75 x 2.0
D4 - DOOR	0.50 x 2.0

WINDOWS :

W1 - WINDOW	0.60 x 1.3
SW2 - WINDOW	0.80 x 1.3
W2 - WINDOW	1.10 x 1.3
W3 - WINDOW	1.60 x 1.3
SW3 - WINDOW	1.40 x 1.3
W4 - WINDOW	2.10 x 1.3
KW1 - WINDOW	0.60 x 0.9
SKW - WINDOW	0.50 x 0.9
KW2 - WINDOW	1.05 x 0.9

VENTILATORS :

SV1 - VENTILATOR	0.45 x 0.60
SV2 - VENTILATOR	0.30 x 0.60
V1 - VENTILATOR	0.60 x 0.60
V2 - VENTILATOR	0.75 x 0.60
V3 - VENTILATOR	0.90 x 0.60
RV1 - VENTILATOR	0.60 x 0.40
RV2 - VENTILATOR	0.75 x 0.40
RV3 - VENTILATOR	0.90 x 0.40
FG - FIXED GLASS	varies x 0.45

R.C.JOLLY :

J1 - R.C.JOLLY	0.90 x 1.30
J2 - R.C.JOLLY	1.30 x 1.30
J3 - R.C.JOLLY	1.50 x 1.30

MOGAPPAIR ERI
 NEIGHBOURHOOD SCHEME
 TAMILNADU HOUSING BOARD

TERRACE FLOOR PLAN


சென்னை மாநகராட்சி
 மொகப்பா அரி திட்டம்
 மொகப்பா கிராமம், சென்னை-600161

PROPOSED FLATS AT
MOGAPPAIR ERI SCHEME
IN S.NO.383,384,430Pt,
431,437Pt,442 TO 457 OF
MOGAPPAIR VILLAGE,
AMBATTUR TALUK -M.G.R
DISTRICT FOR TAMILNADU
HOUSING BOARD, CHENNAI.

NOTES :


1. ALL DIMENSIONS ARE IN METRES UNLESS NOTED OTHERWISE.

CMDA (B)/PP No. 1	
C. No. B3/14932/97	
Asst	
Scrutinized	
P. A.	17/10
A.P.	
D.P.	

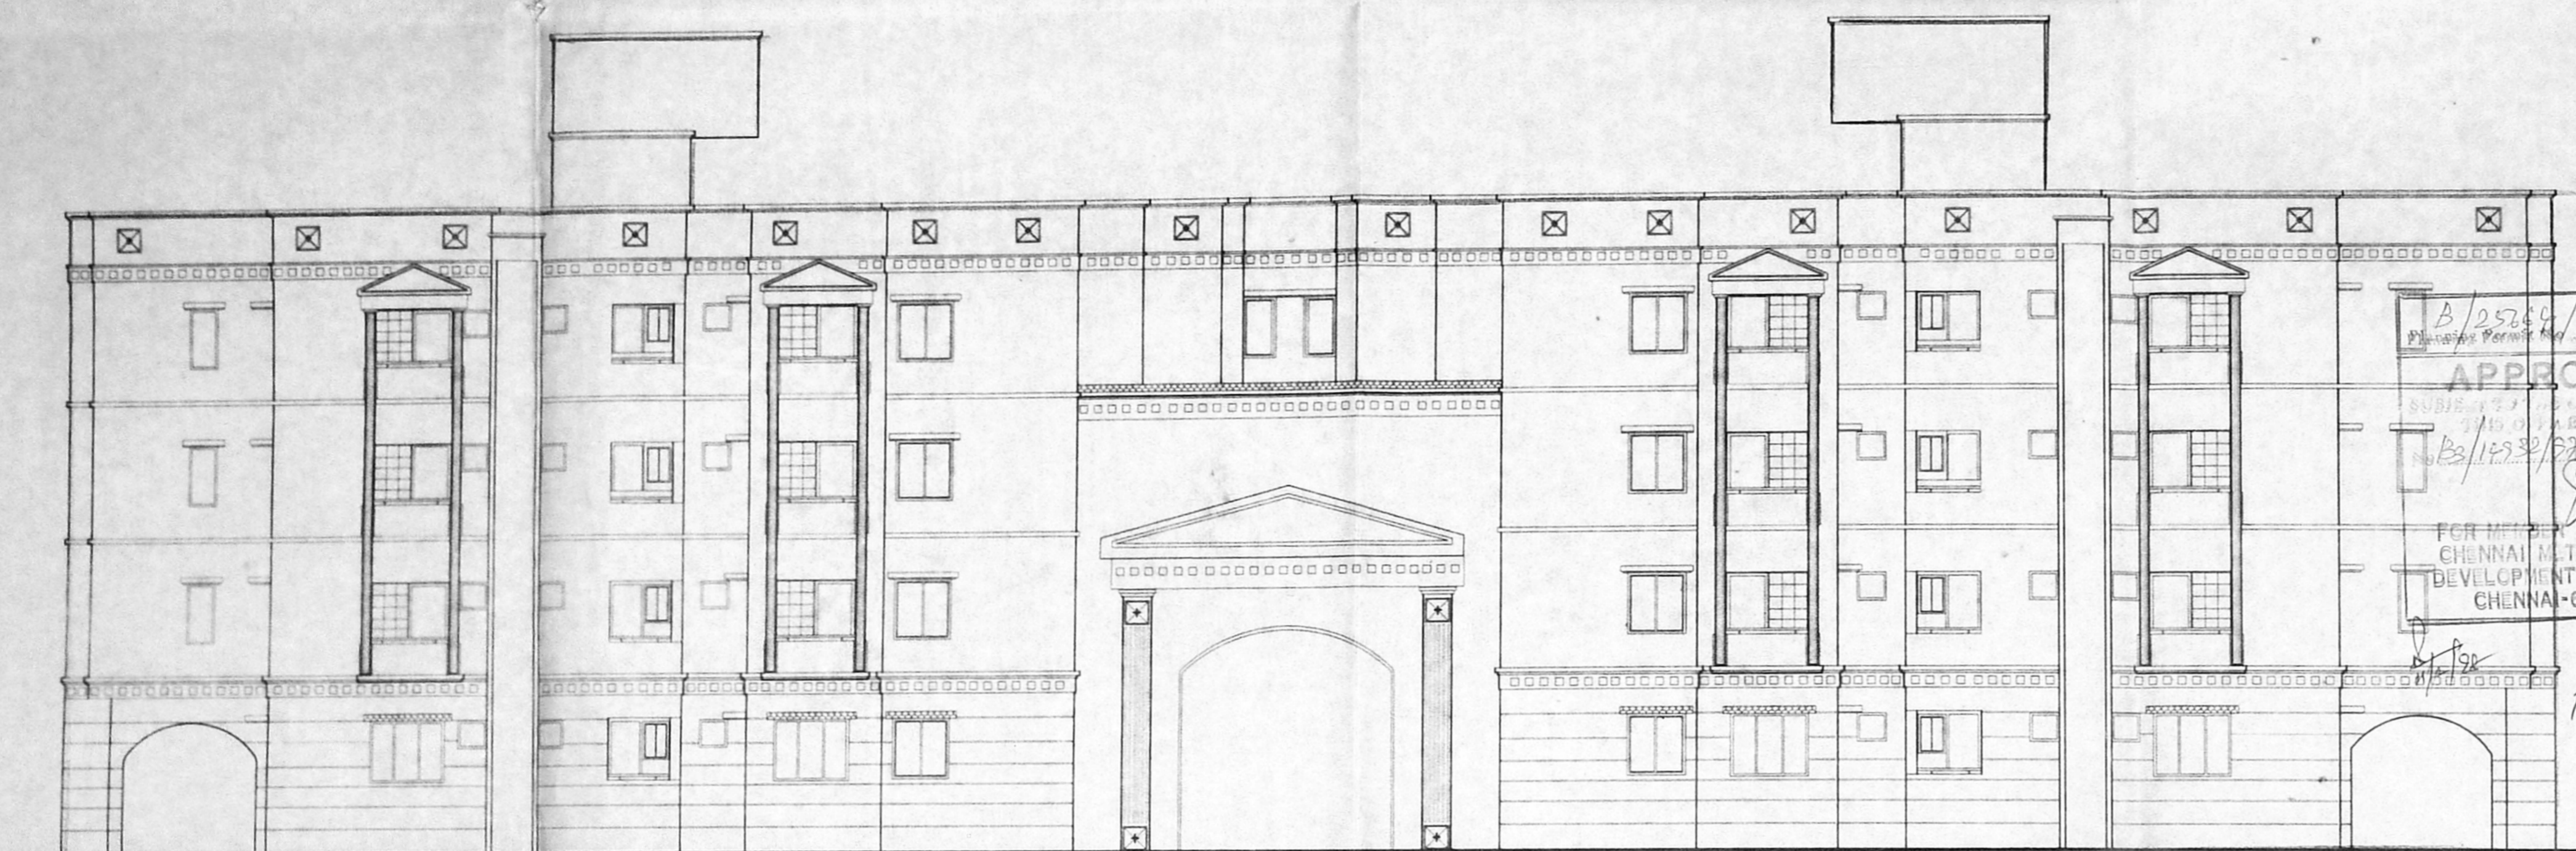

ELEVATION

SCALE 1:100

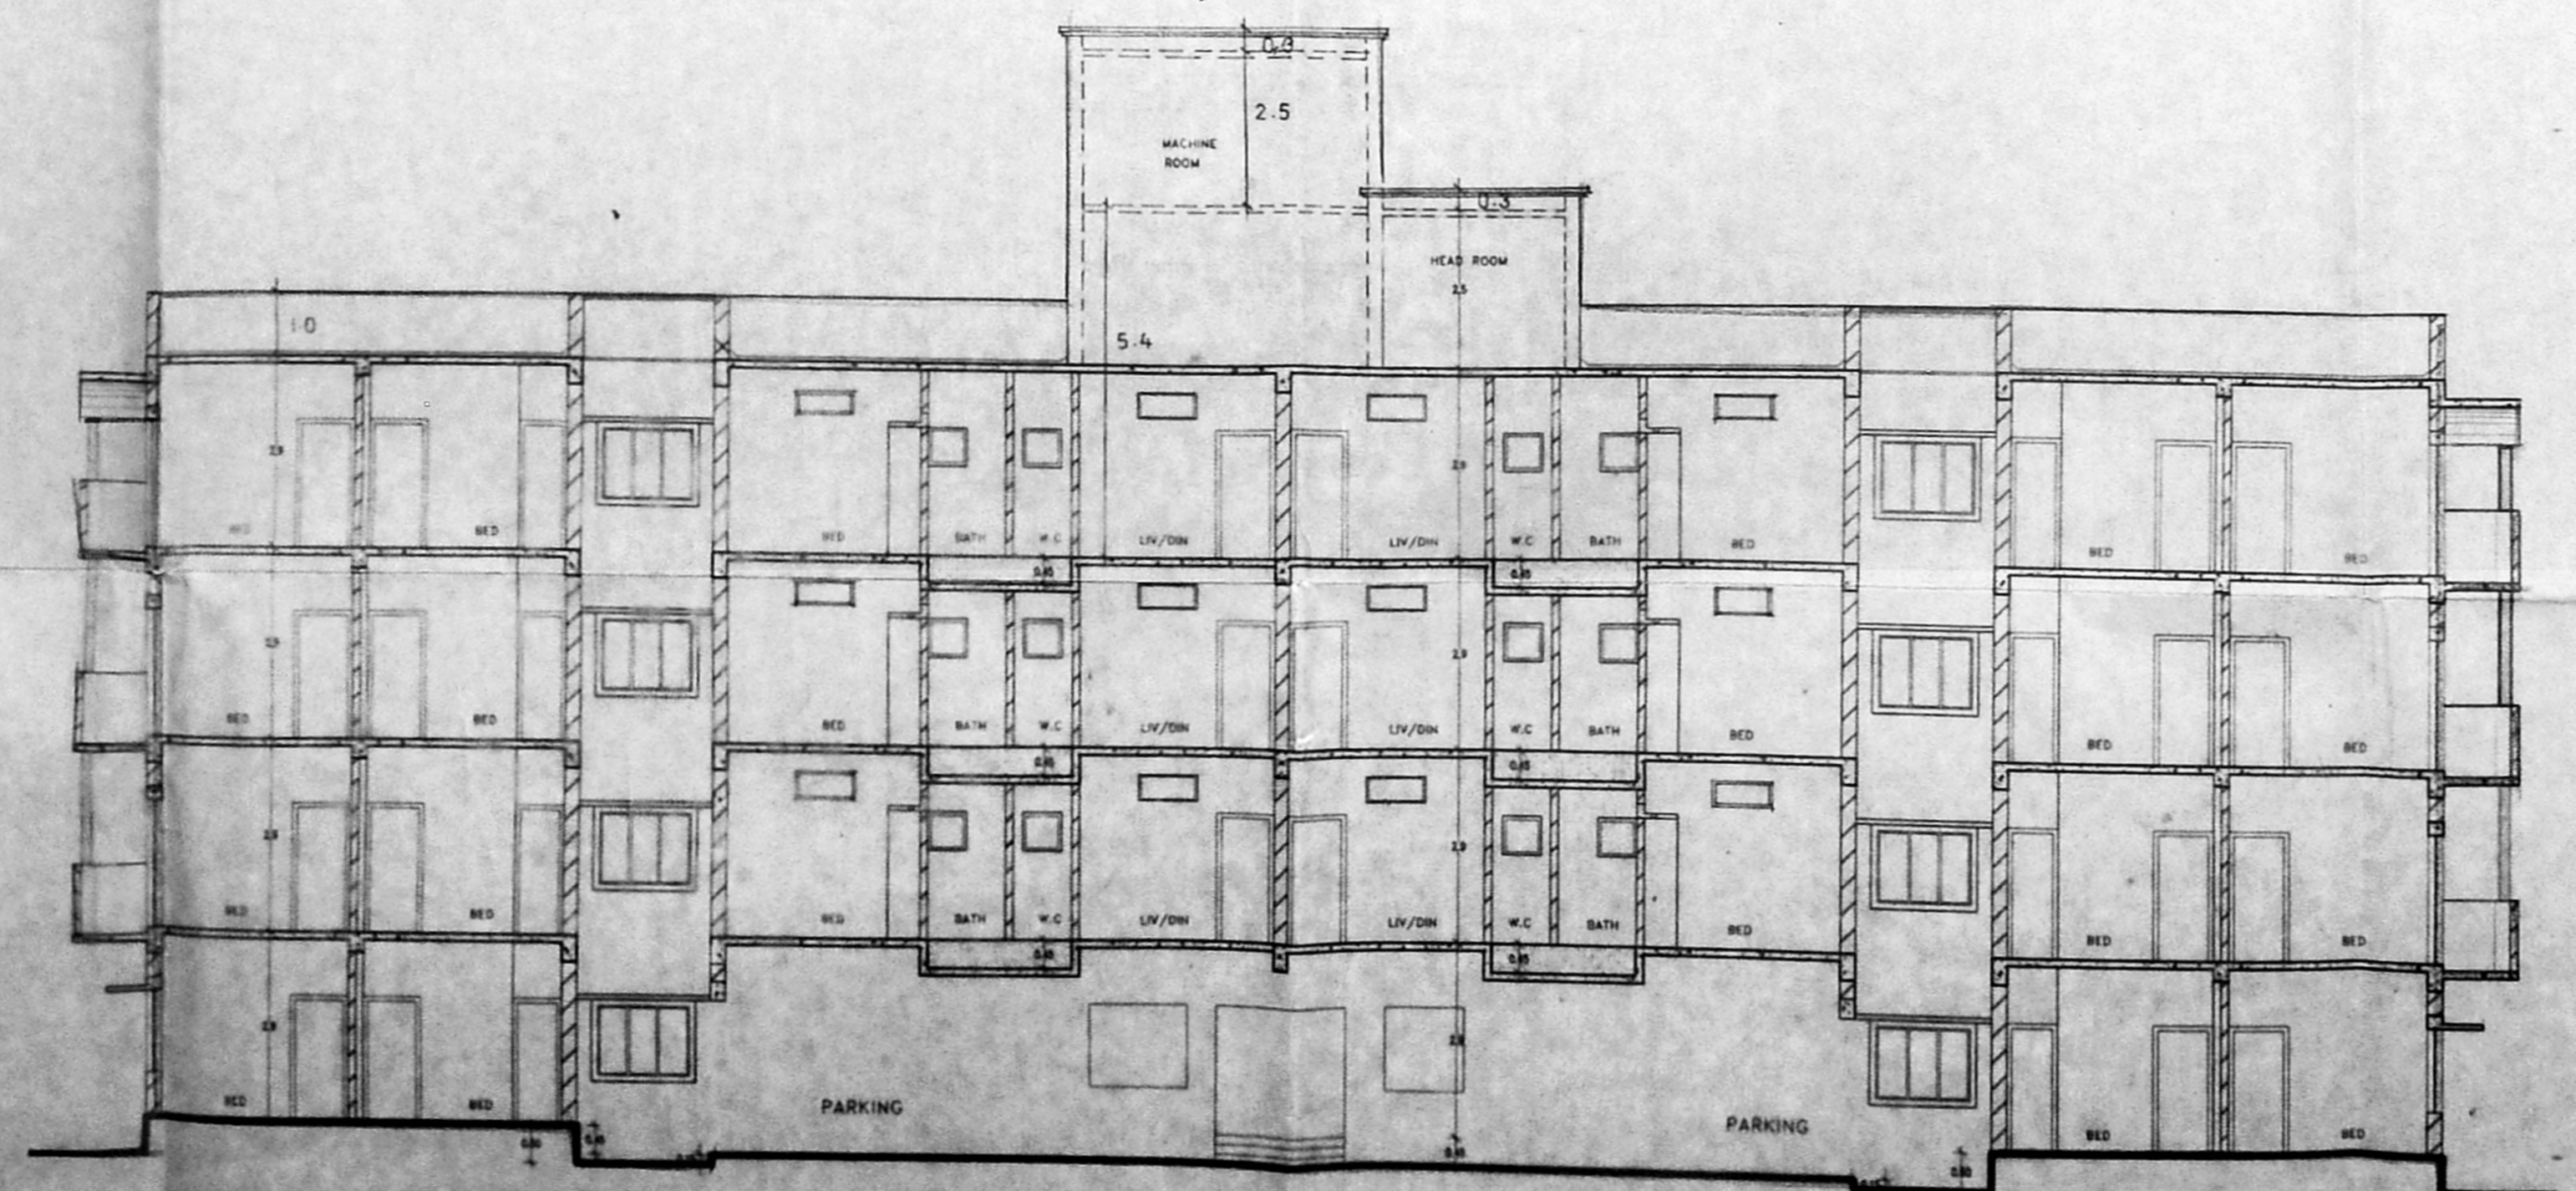

SECTION A-A

SCALE 1:100

SCHEDULE OF JOINERY :

DOORS :

D1 - DOOR	1.00 x 2.0
D2 - DOOR	0.90 x 2.0
D3 - DOOR	0.75 x 2.0
D4 - DOOR	0.50 x 2.0

WINDOWS :

W1 - WINDOW	0.60 x 1.3
SW2 - WINDOW	0.80 x 1.3
W2 - WINDOW	1.10 x 1.3
W3 - WINDOW	1.60 x 1.3
SW3 - WINDOW	1.40 x 1.3
W4 - WINDOW	2.10 x 1.3
KW1 - WINDOW	0.60 x 0.9
SKW - WINDOW	0.50 x 0.9
KW2 - WINDOW	1.05 x 0.9

VENTILATORS :

SV1 - VENTILATOR	0.45 x 0.60
SV2 - VENTILATOR	0.30 x 0.60
V1 - VENTILATOR	0.60 x 0.60
V2 - VENTILATOR	0.75 x 0.60
V3 - VENTILATOR	0.90 x 0.60
RV1 - VENTILATOR	0.60 x 0.40
RV2 - VENTILATOR	0.75 x 0.40
RV3 - VENTILATOR	0.90 x 0.40
FG - FIXED GLASS	varies x 0.45

R.C.JOLLY :

J1 - R.C.JOLLY	0.90 x 1.30
J2 - R.C.JOLLY	1.30 x 1.30
J3 - R.C.JOLLY	1.50 x 1.30

MOGAPPAIR ERI

NEIGHBOURHOOD SCHEME
TAMILNADU HOUSING BOARD

FRONT ELEVATION & SECTION

சென்னை மாநகராட்சி
மொகப்பா அரி திட்டம்
மொகப்பா அரி திட்டம்
மொகப்பா அரி திட்டம்