

PLAN SHOWING THE PROPOSED RESIDENTIAL FLATS IN AC 3 P No. 4910
 2ND AVENUE, ANNANAGAR EAST CHENNAI 40

Revised Plan
 Dt: 24.6.97
CMDA (B)/PP No. Nd : 64
 C. No. B2/5828/97
 Asst. ZONE : 5
 P. A. R/S No. 46011AM-51 (CA) 52 (PA) 54 (3) (PE)

D.P.	
SCALE 1" = 8' 0"	1:100
AREA DETAILS	
FT ²	M ²
PLOT EXTENT	5600 520.24
FLINTH AREA	
BASEMENT FLOOR	1728 160.53
GROUND FLOOR	1695 157.46
FIRST FLOOR	1725 160.25
SECOND FLOOR	1725 160.25
THIRD FLOOR	1725 160.25
HEAD ROOM	138 12.82
LIFT & MACHINE ROOM	151 14.02
TOTAL	8887 825.60
PLOT COVERAGE	30.85%
F.S.I.	1.494
CAR PARKING	2 nos

JOINERY DETAILS	
MD MAIN DOOR	10x2-13
D1 DOOR	09x2-13
D2 DOOR	07x2-13
RS ROLLING SHUTTER	243x2-13
RS1 ROLLING SHUTTER	152x2-13
W WINDOW	182x1-21
W1 WINDOW	130x1-21
W2 WINDOW	09x1-21
V VENTILATOR	182x0-91
V2 VENTILATOR	091x0-91
V1 VENTILATOR	138x0-61
COLOR INDEX	
PROPOSED WORK	○
PLOT BOUNDARY	○
EXG. ROADS + STREETS.	⊖







DN	ENGINEERS PLUS IN: 6284236
CHD	DATE 24.6.97
DES: NO	EP/ R 1088/97
	ALT

R. Saravanan
 R. Subramanian
 R. M. M. S. S. S.
 N. S. S. S.







CHNDR

K. SELVAM, B.E.
 Licensed Surveyor,
 Class-1, Reg. No. 800,
 Corporation of Chennai,
 No. 1/370, Mogappair East,
 CHENNAI-600 050

15.1 License No. 52437/06

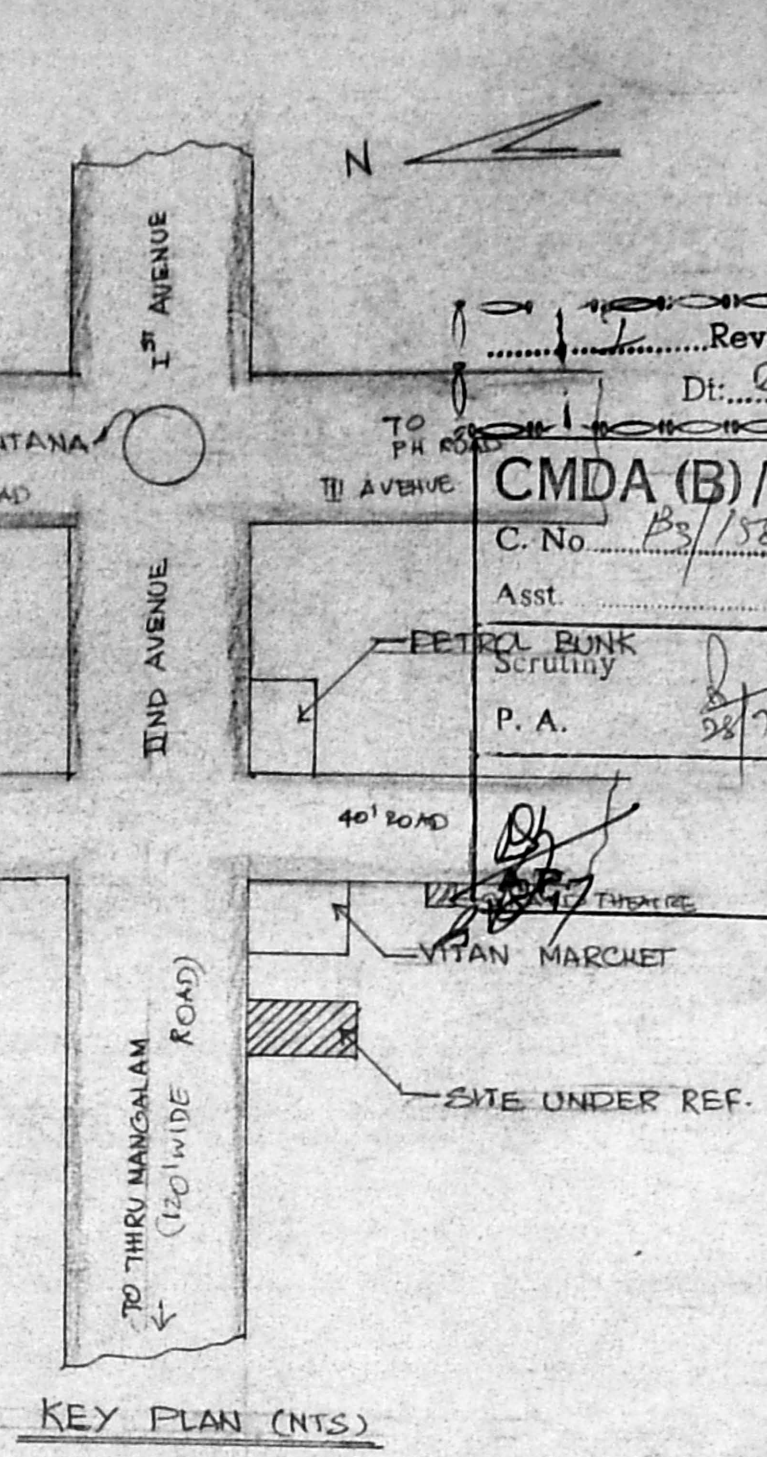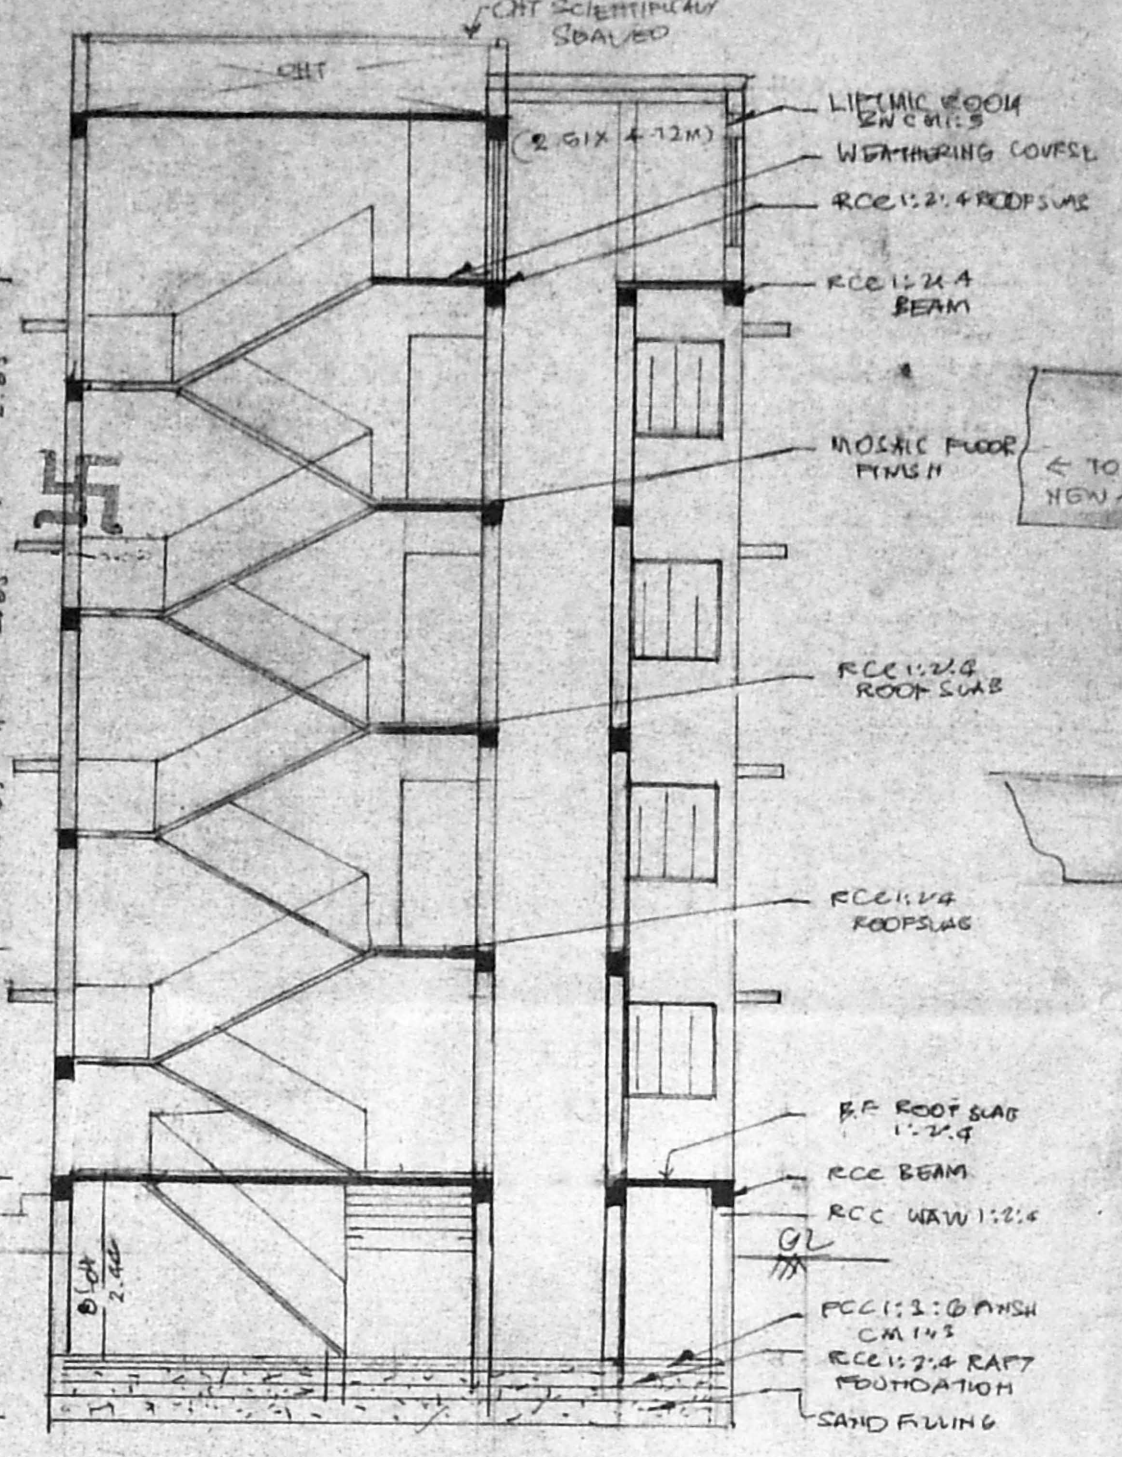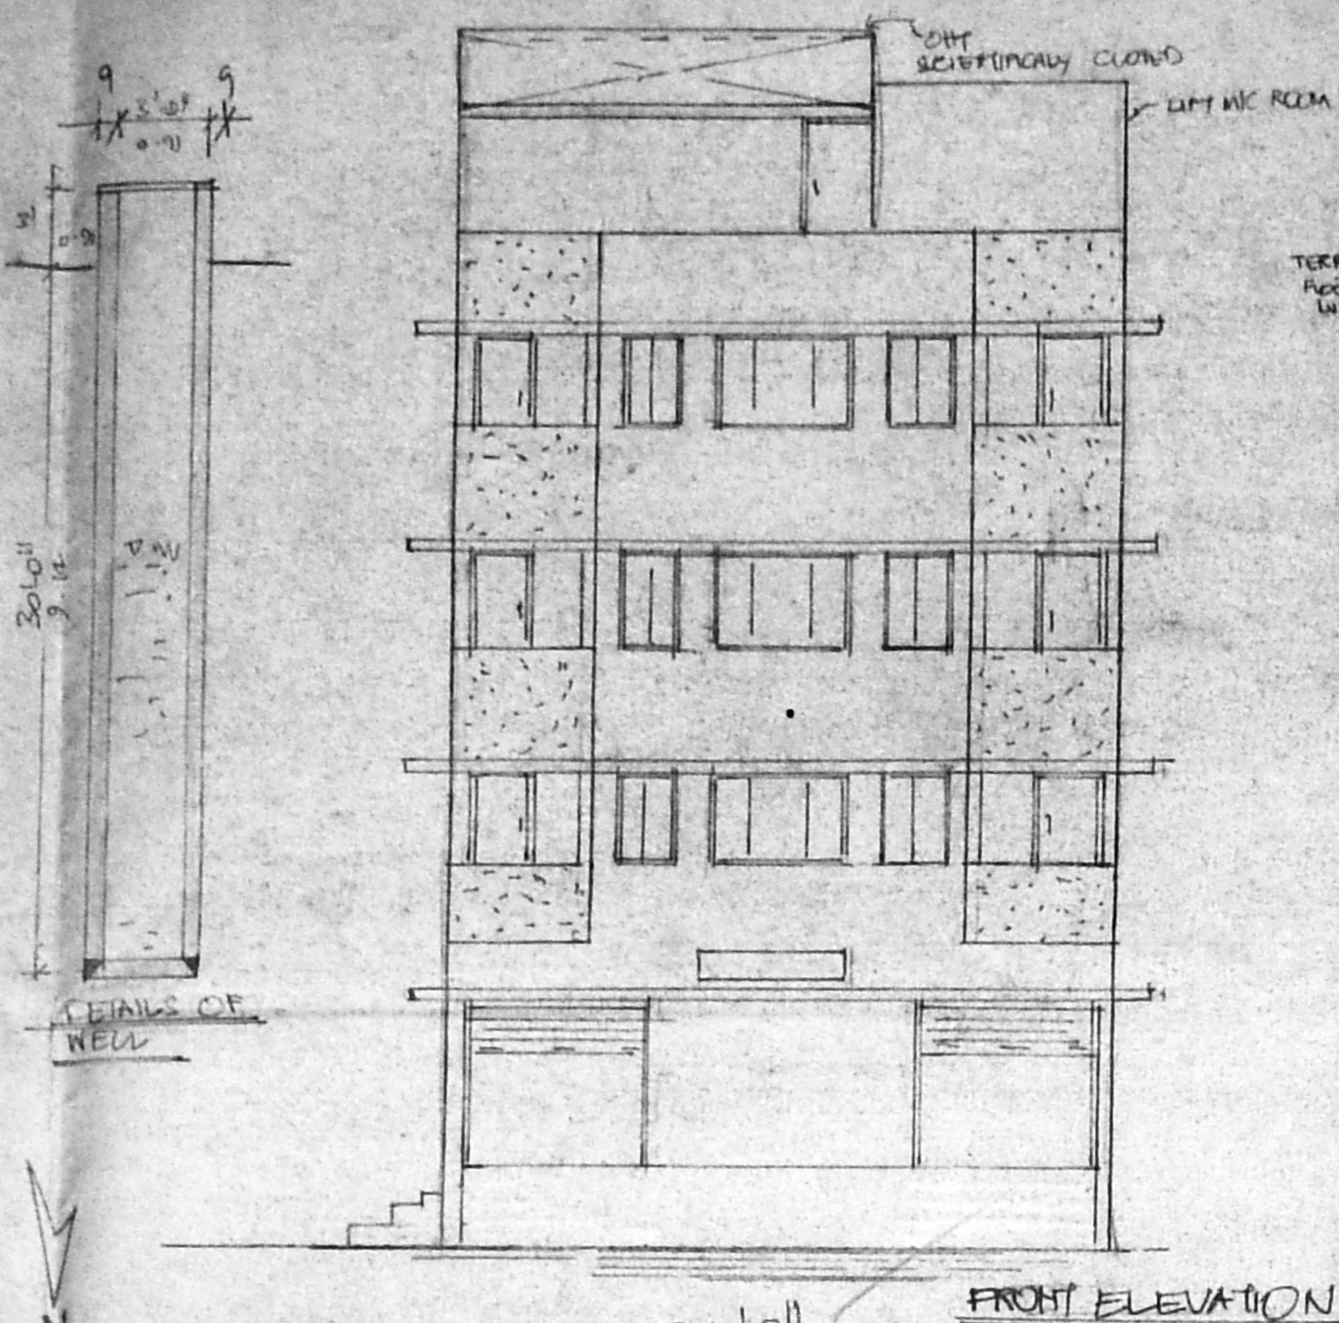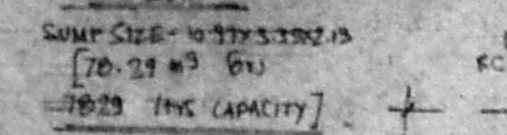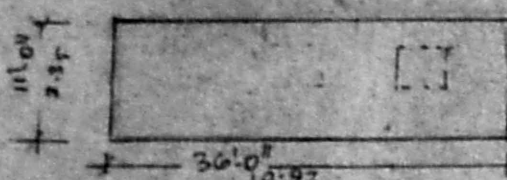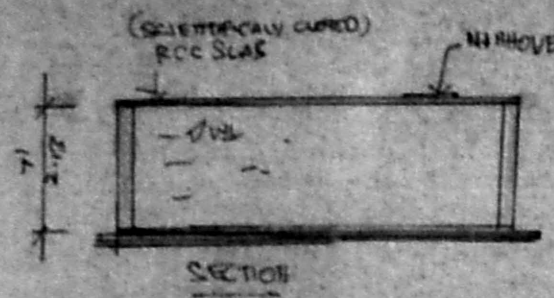

B/25510/354/97
 Planning Permit No.
APPROVED
 SUBJECT TO THE CONDITIONS IN THIS OFFICE LETTER.
 No. B2/5828/97
 Dt. 24.6.97
 FOR MEMBER SECRETARY
 CHENNAI METROPOLITAN
 DEVELOPMENT AUTHORITY
 CHENNAI-600 008.

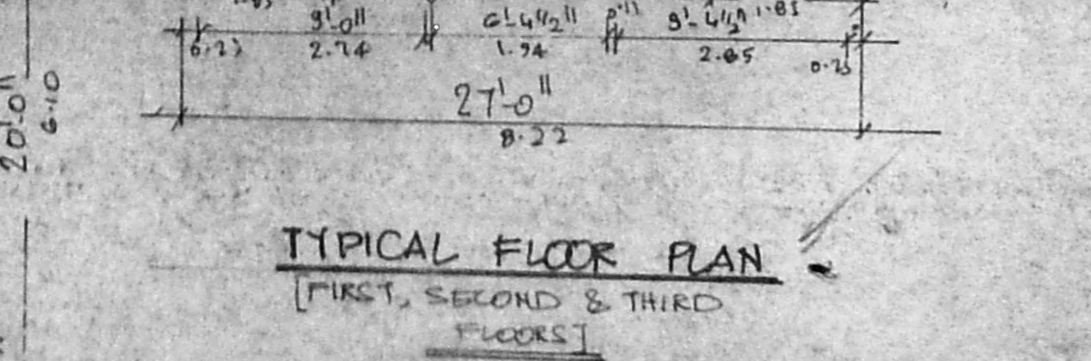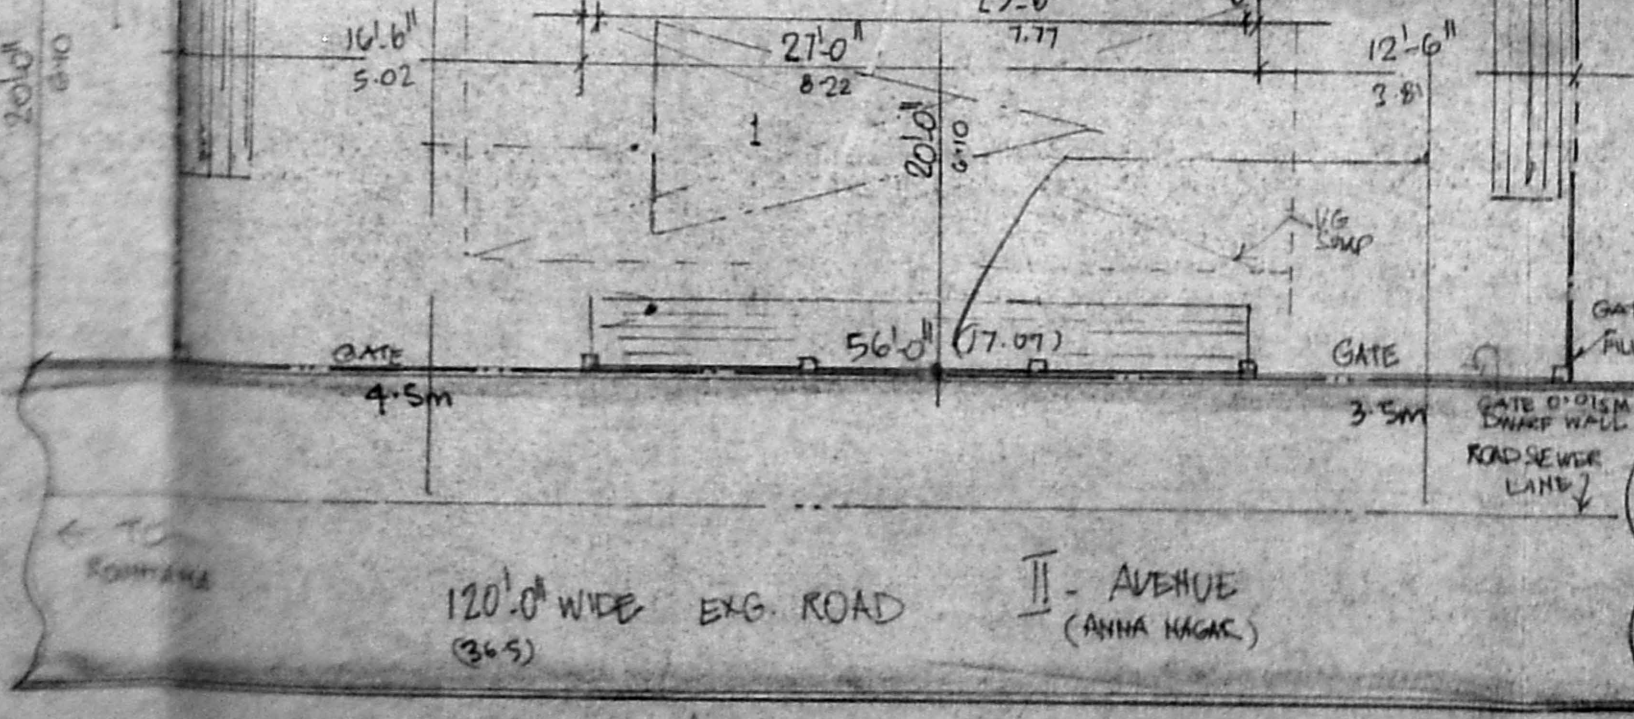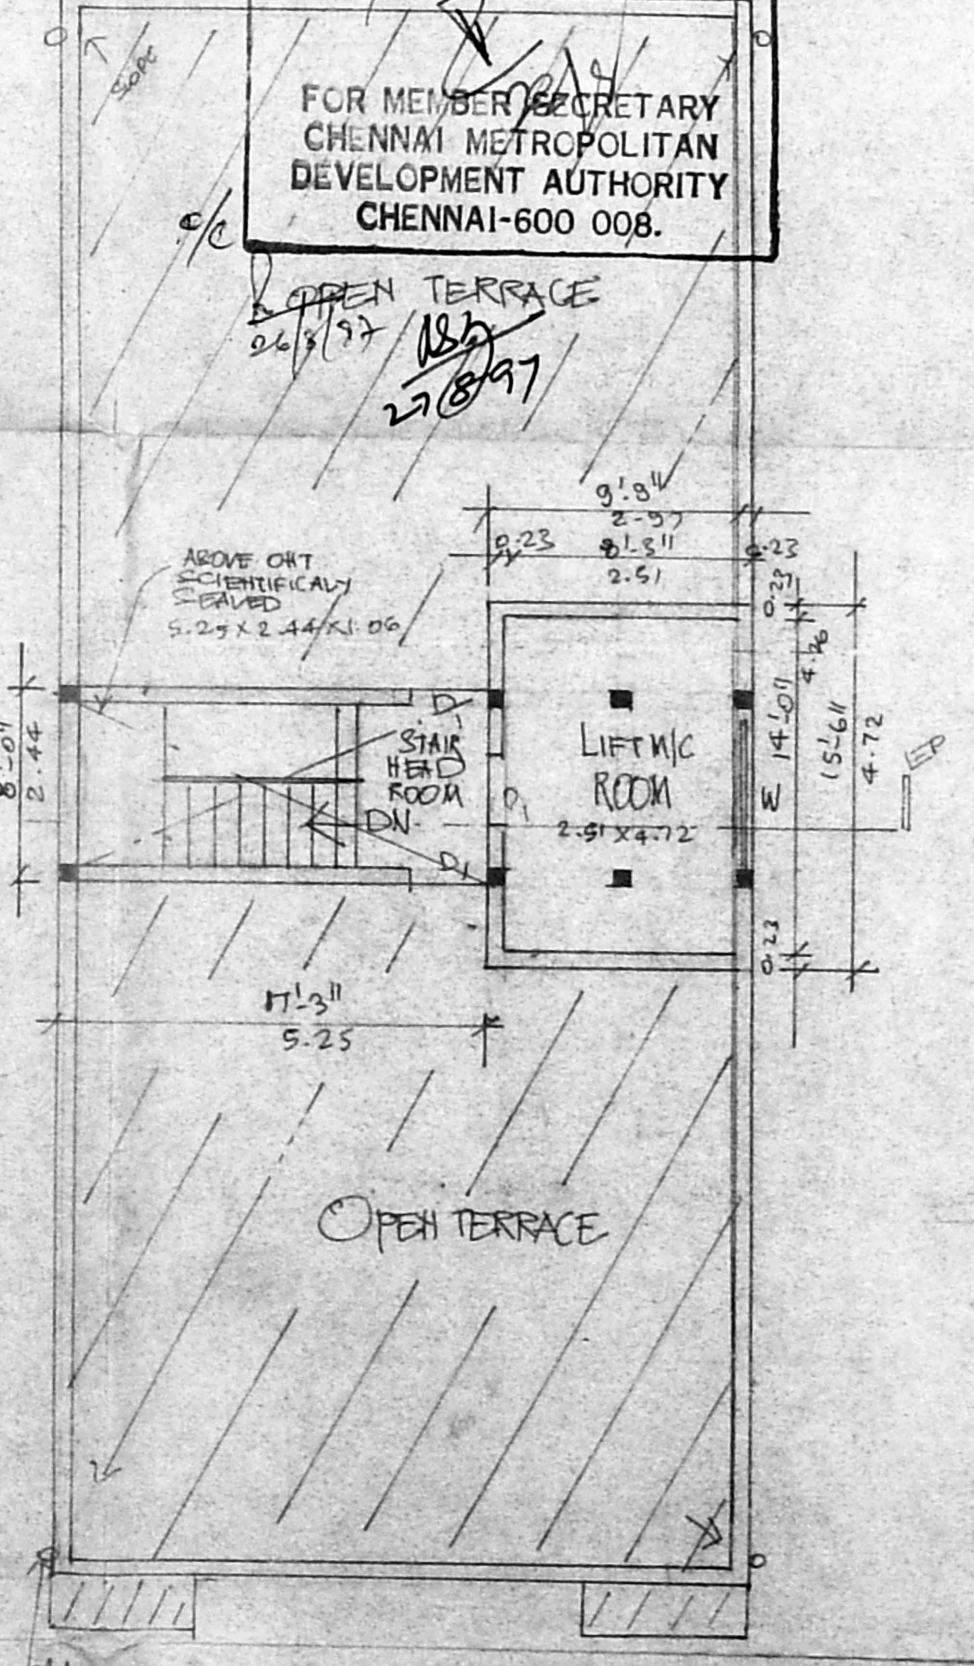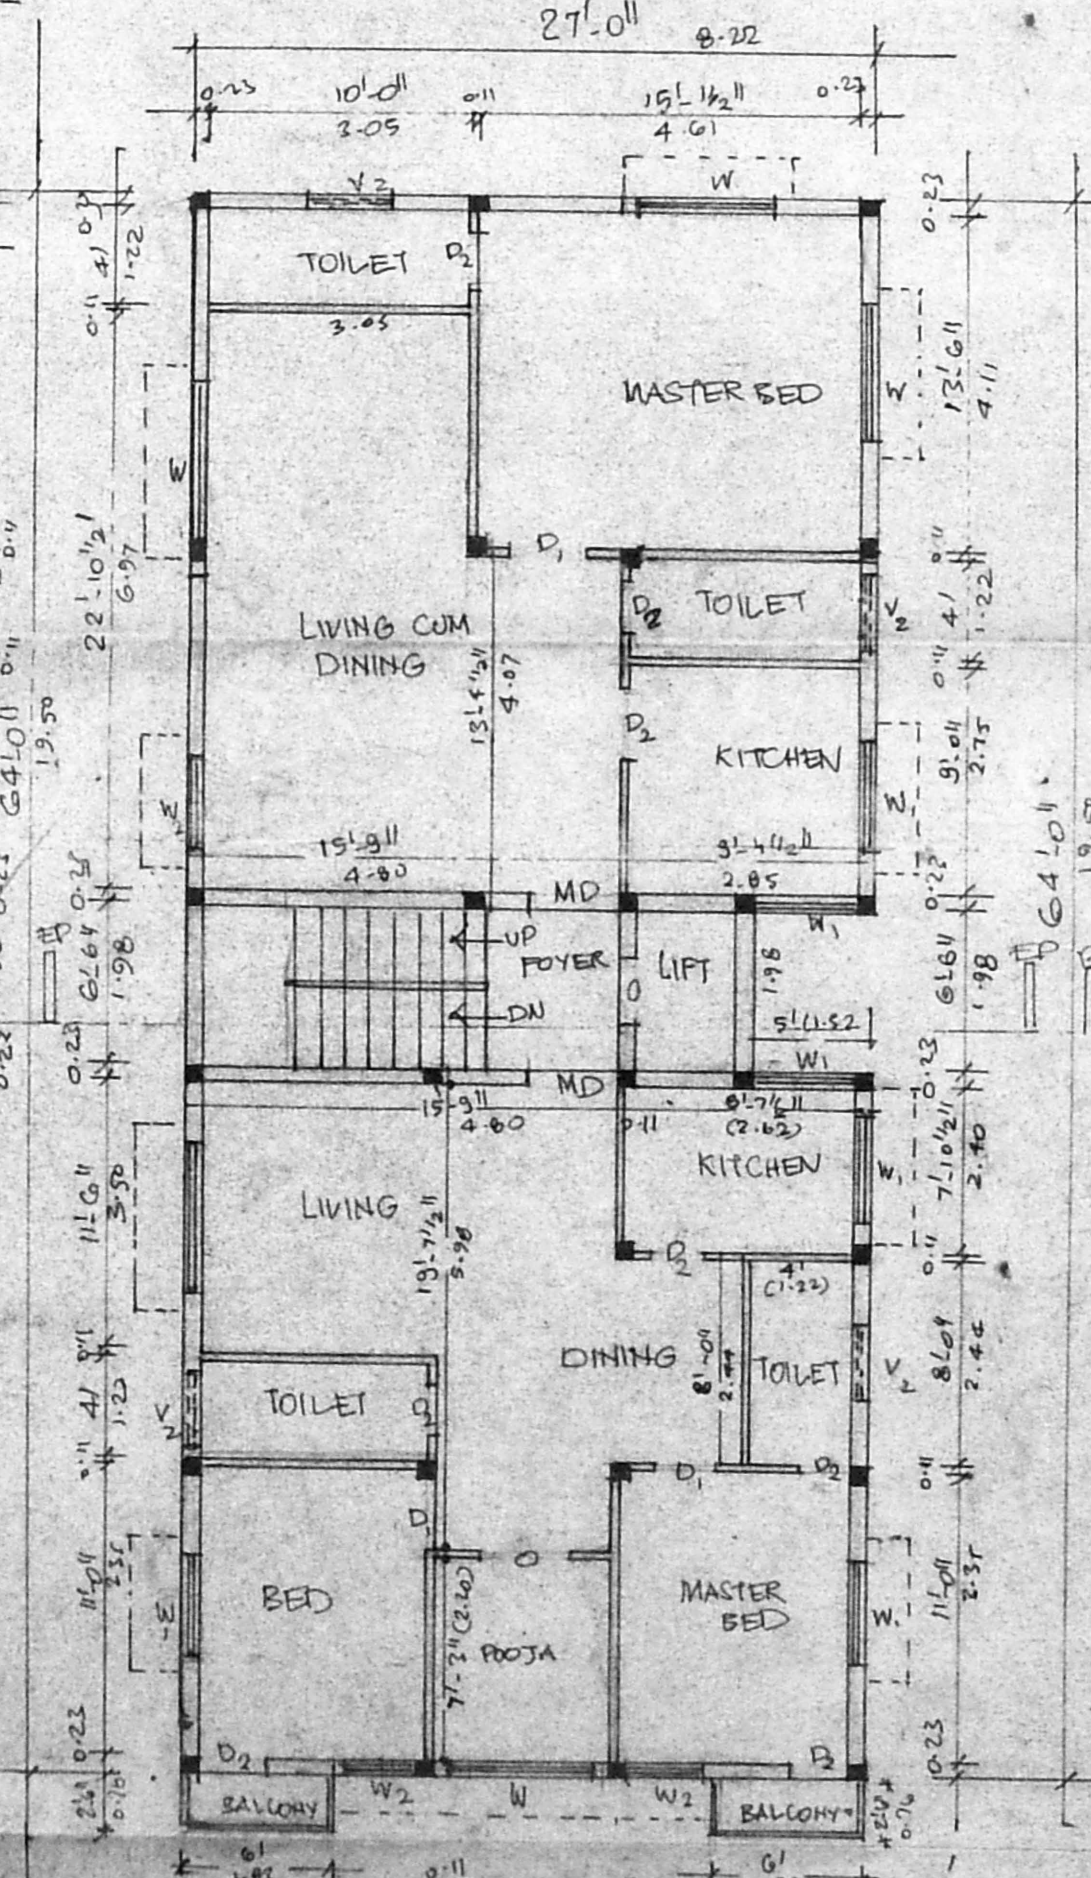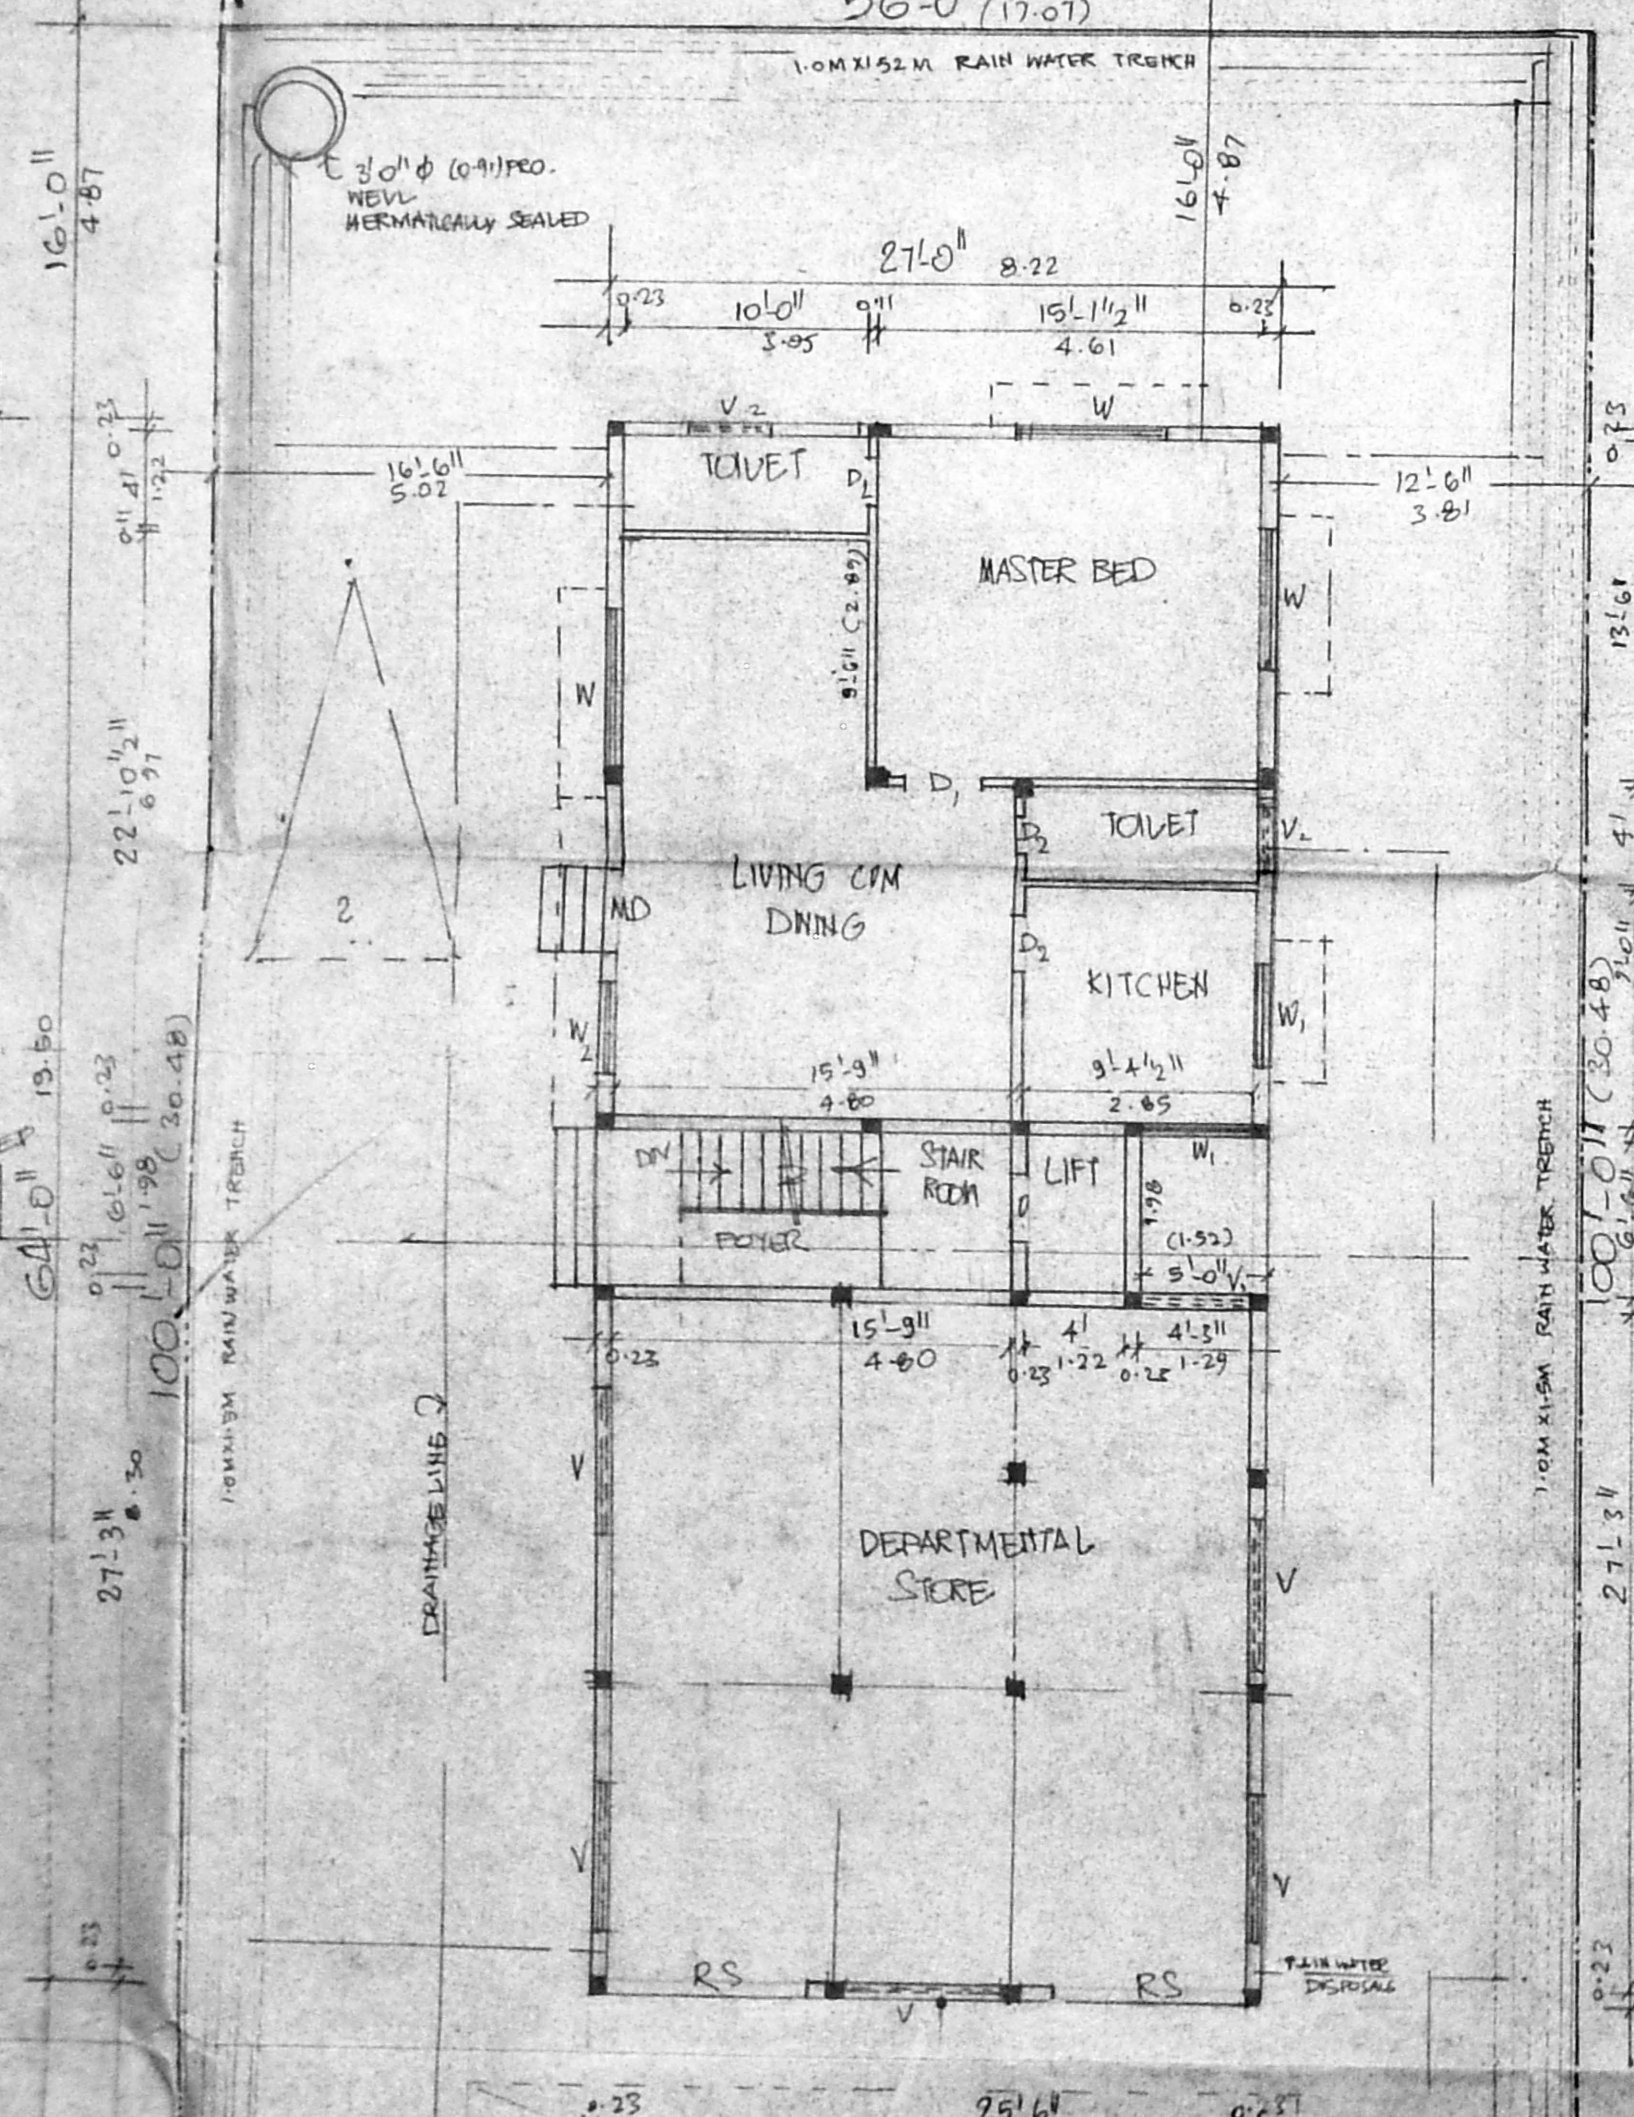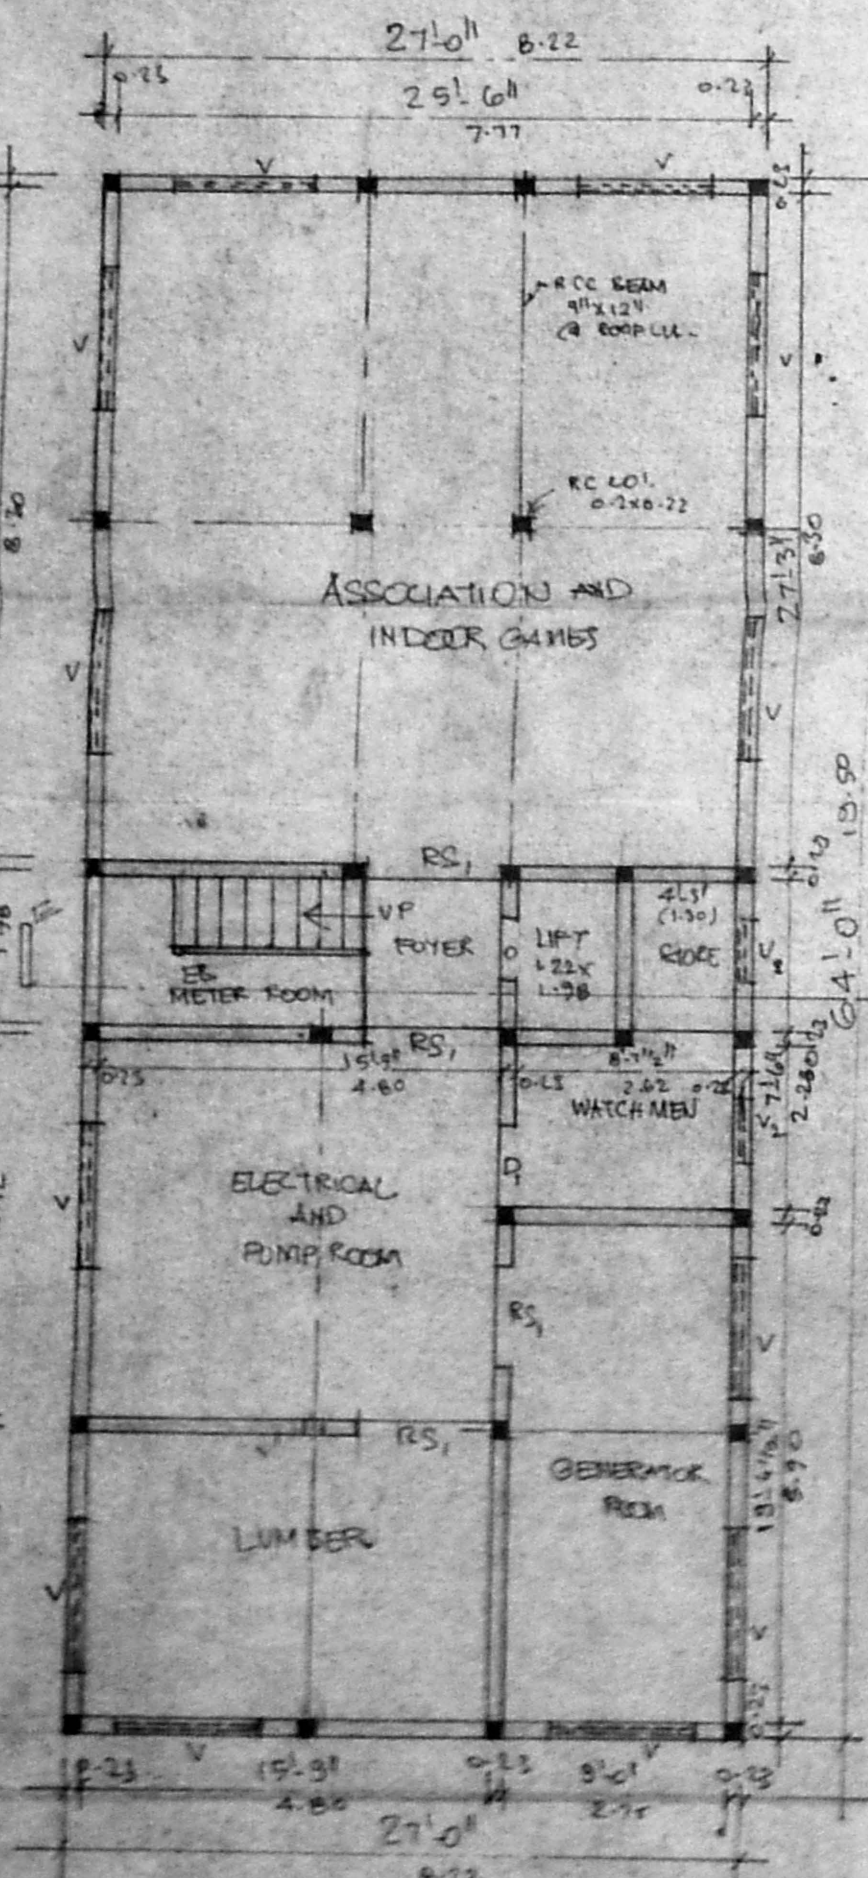

SITE CUM GROUND FLOOR PLAN [SCALE: 1:100]

TYPICAL FLOOR PLAN [FIRST, SECOND & THIRD FLOORS]

TERRACE FLOOR PLAN

BASEMENT FLOOR PLAN