


ELEVATION

SECTION - AB

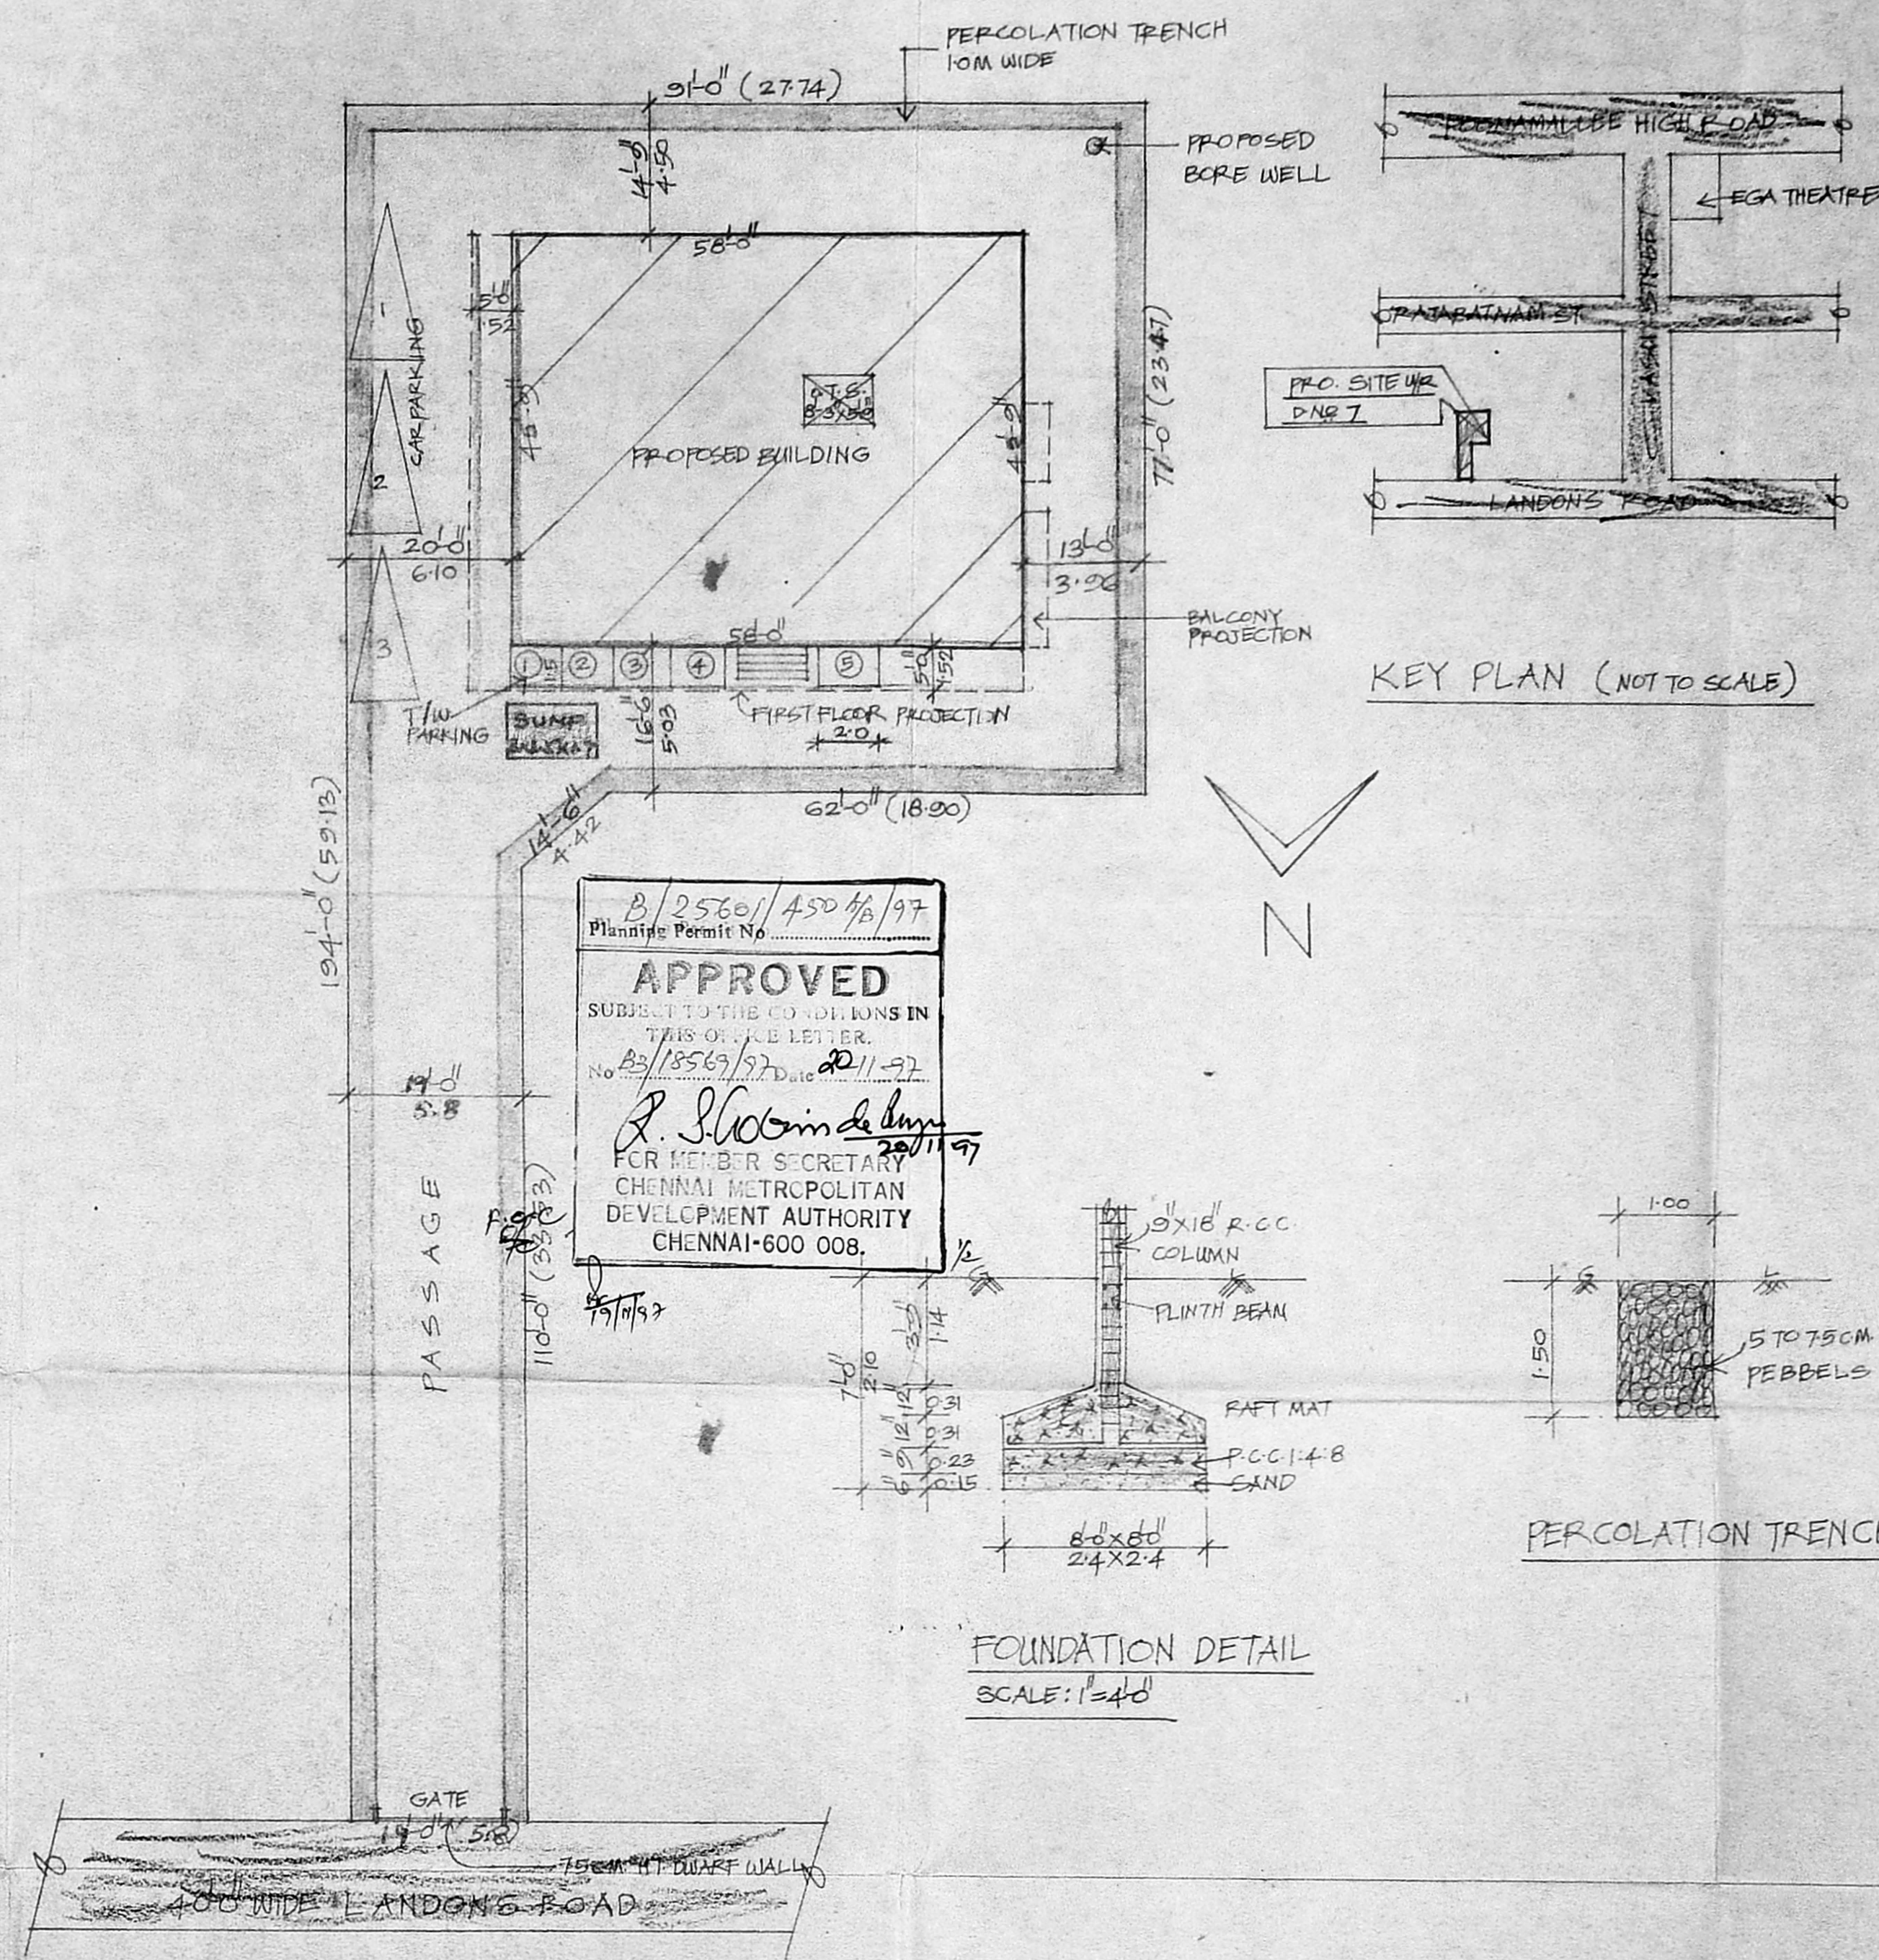

SITE PLAN (SCALE: 1/16'-0")

FOUNDATION DETAIL
SCALE: 1/4"

PERCOLATION TRENCH

KEY PLAN (NOT TO SCALE)

COLOUR INDEX

	PROPOSAL
	PLOT BOUNDARY
	ROADS

PLAN SHOWING THE PROPOSED
RESIDENTIAL BUILDING AT
DNO 7, LANDONS ROAD
SNO 151/37 & 154/192
BLOCK NO 12 & 13 OF
KILPAUK DIVISION
CHENNAI - 10 R.S. 154/1


Elegabeth Oommen

OWNER


SHEET NO 2/2

K. Selvam
K. SELVAM, B.E.
Licensed Surveyor,
Class-I, Reg. No. 800,
Corporation of Chennai,
No. 1/370, Mogappair East,
CHENNAI-600 050.


LICENSED SURVEYOR

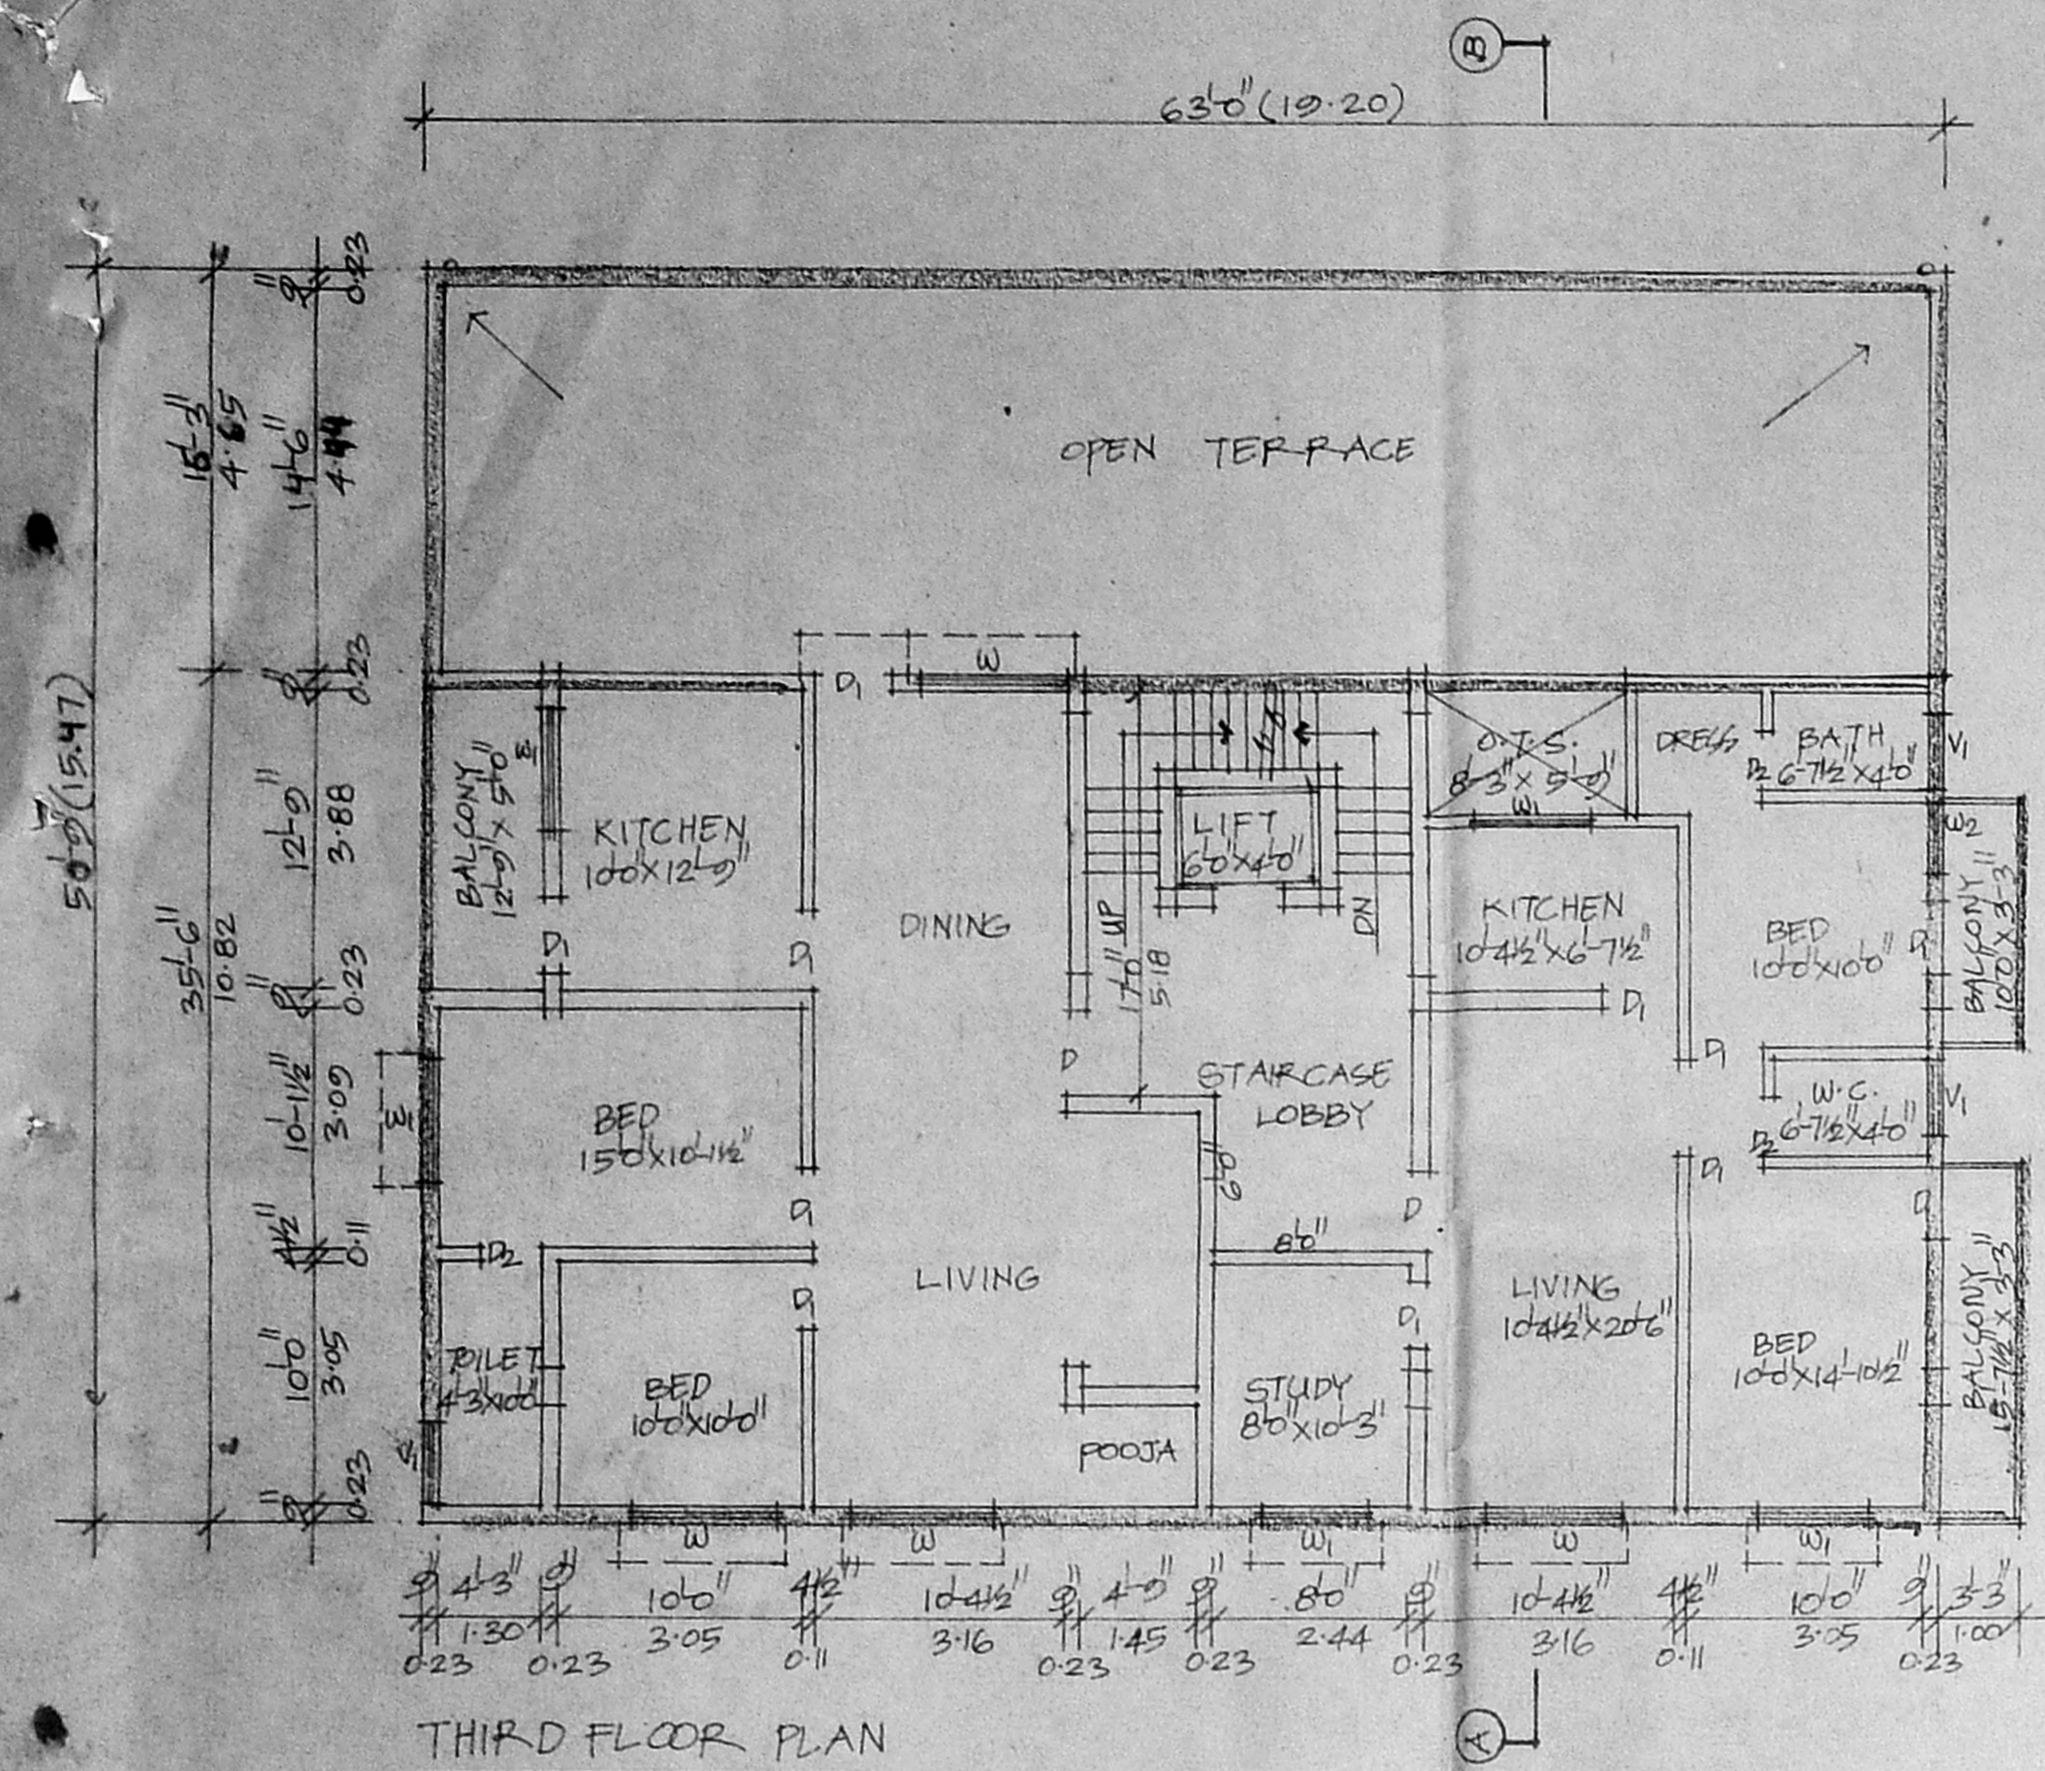


THIRD FLOOR PLAN

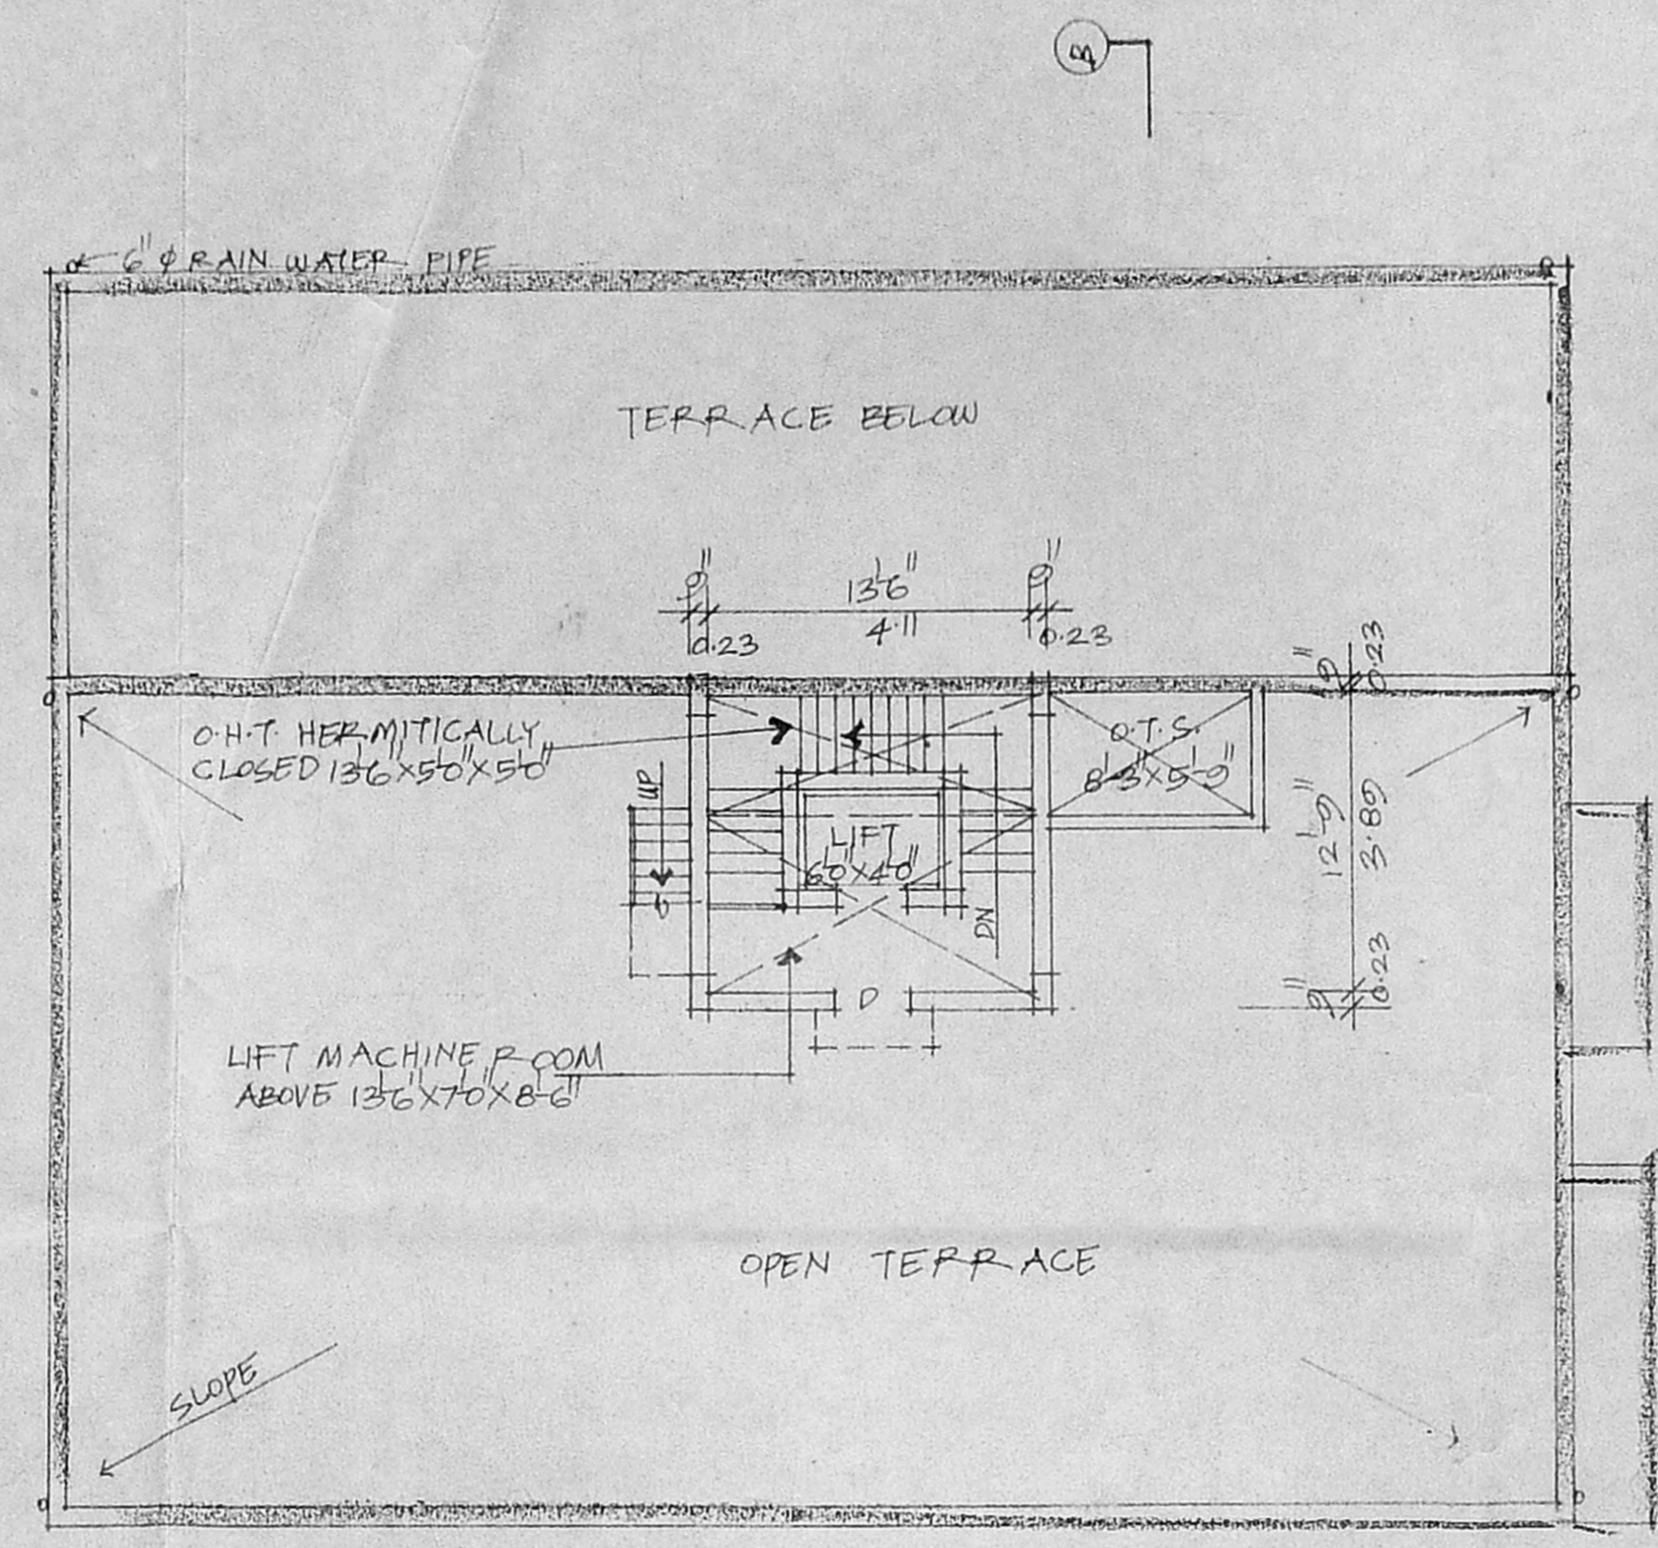


TERRACE PLAN

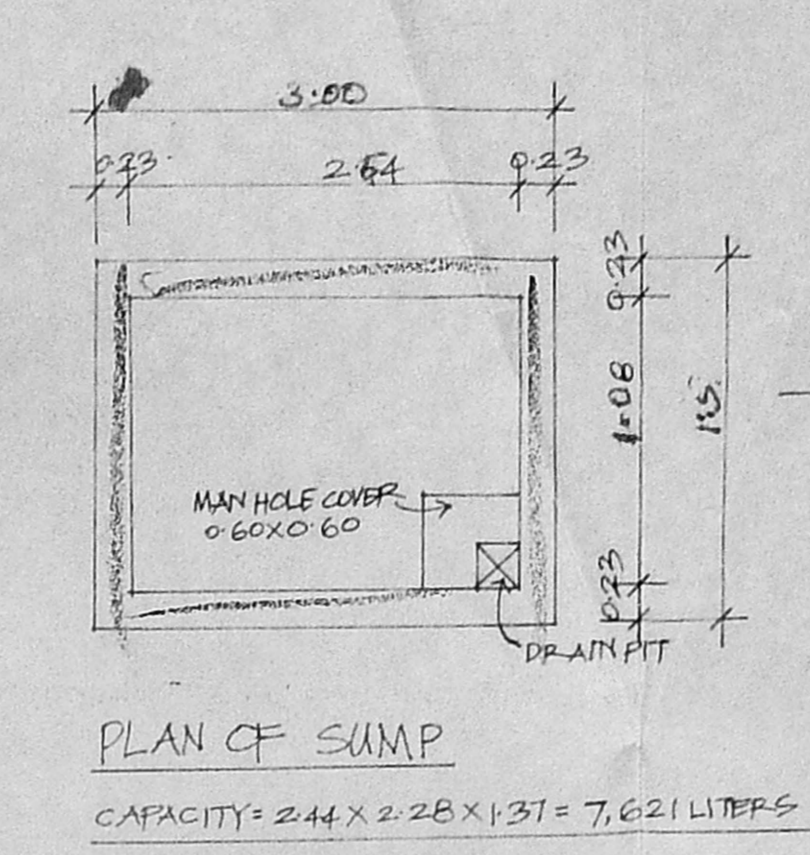

PLAN OF SUMP
CAPACITY = 2.44 x 2.28 x 1.37 = 7.621 LITERS

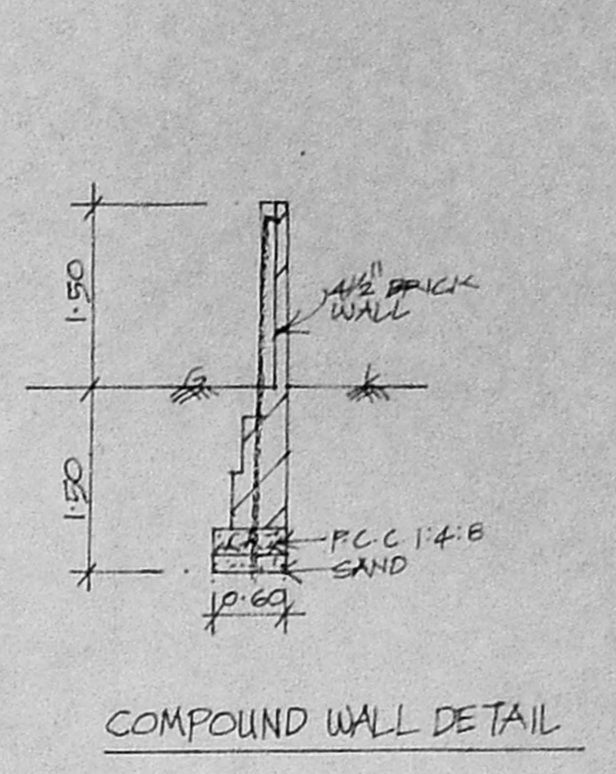


COMPOUND WALL DETAIL

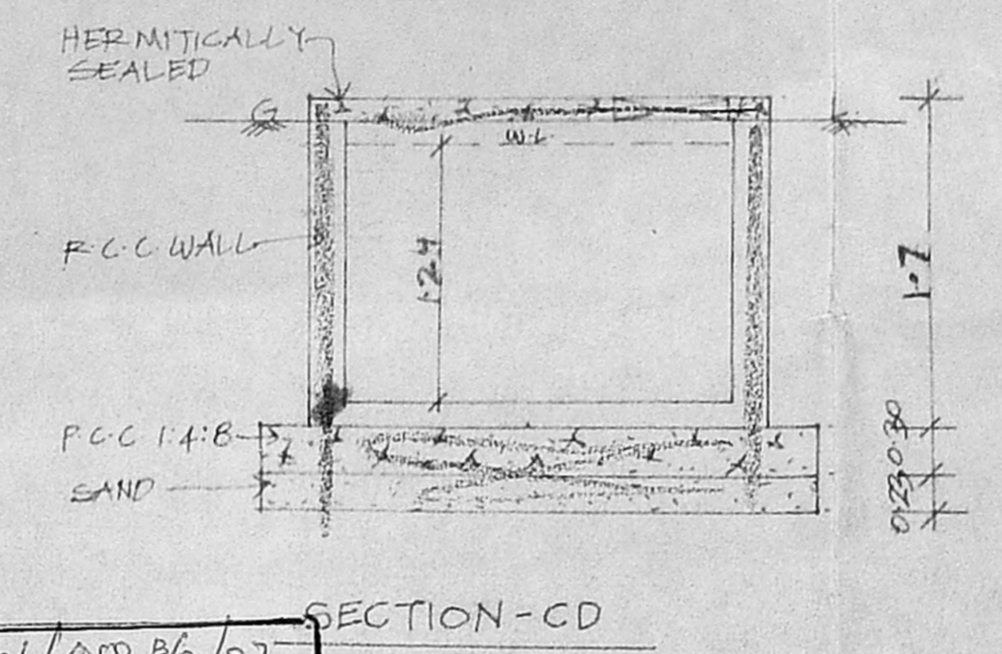

SECTION - CD

B/2560/450 9/6/97
Planning Permit No
APPROVED
SUBJECT TO THE CONDITIONS IN THIS ORDER LETTER.
No. B/18567/97 20-11-97
R. S. Selvam
FOR MEMBER SECRETARY
CHENNAI METROPOLITAN
DEVELOPMENT AUTHORITY
CHENNAI-600 008.

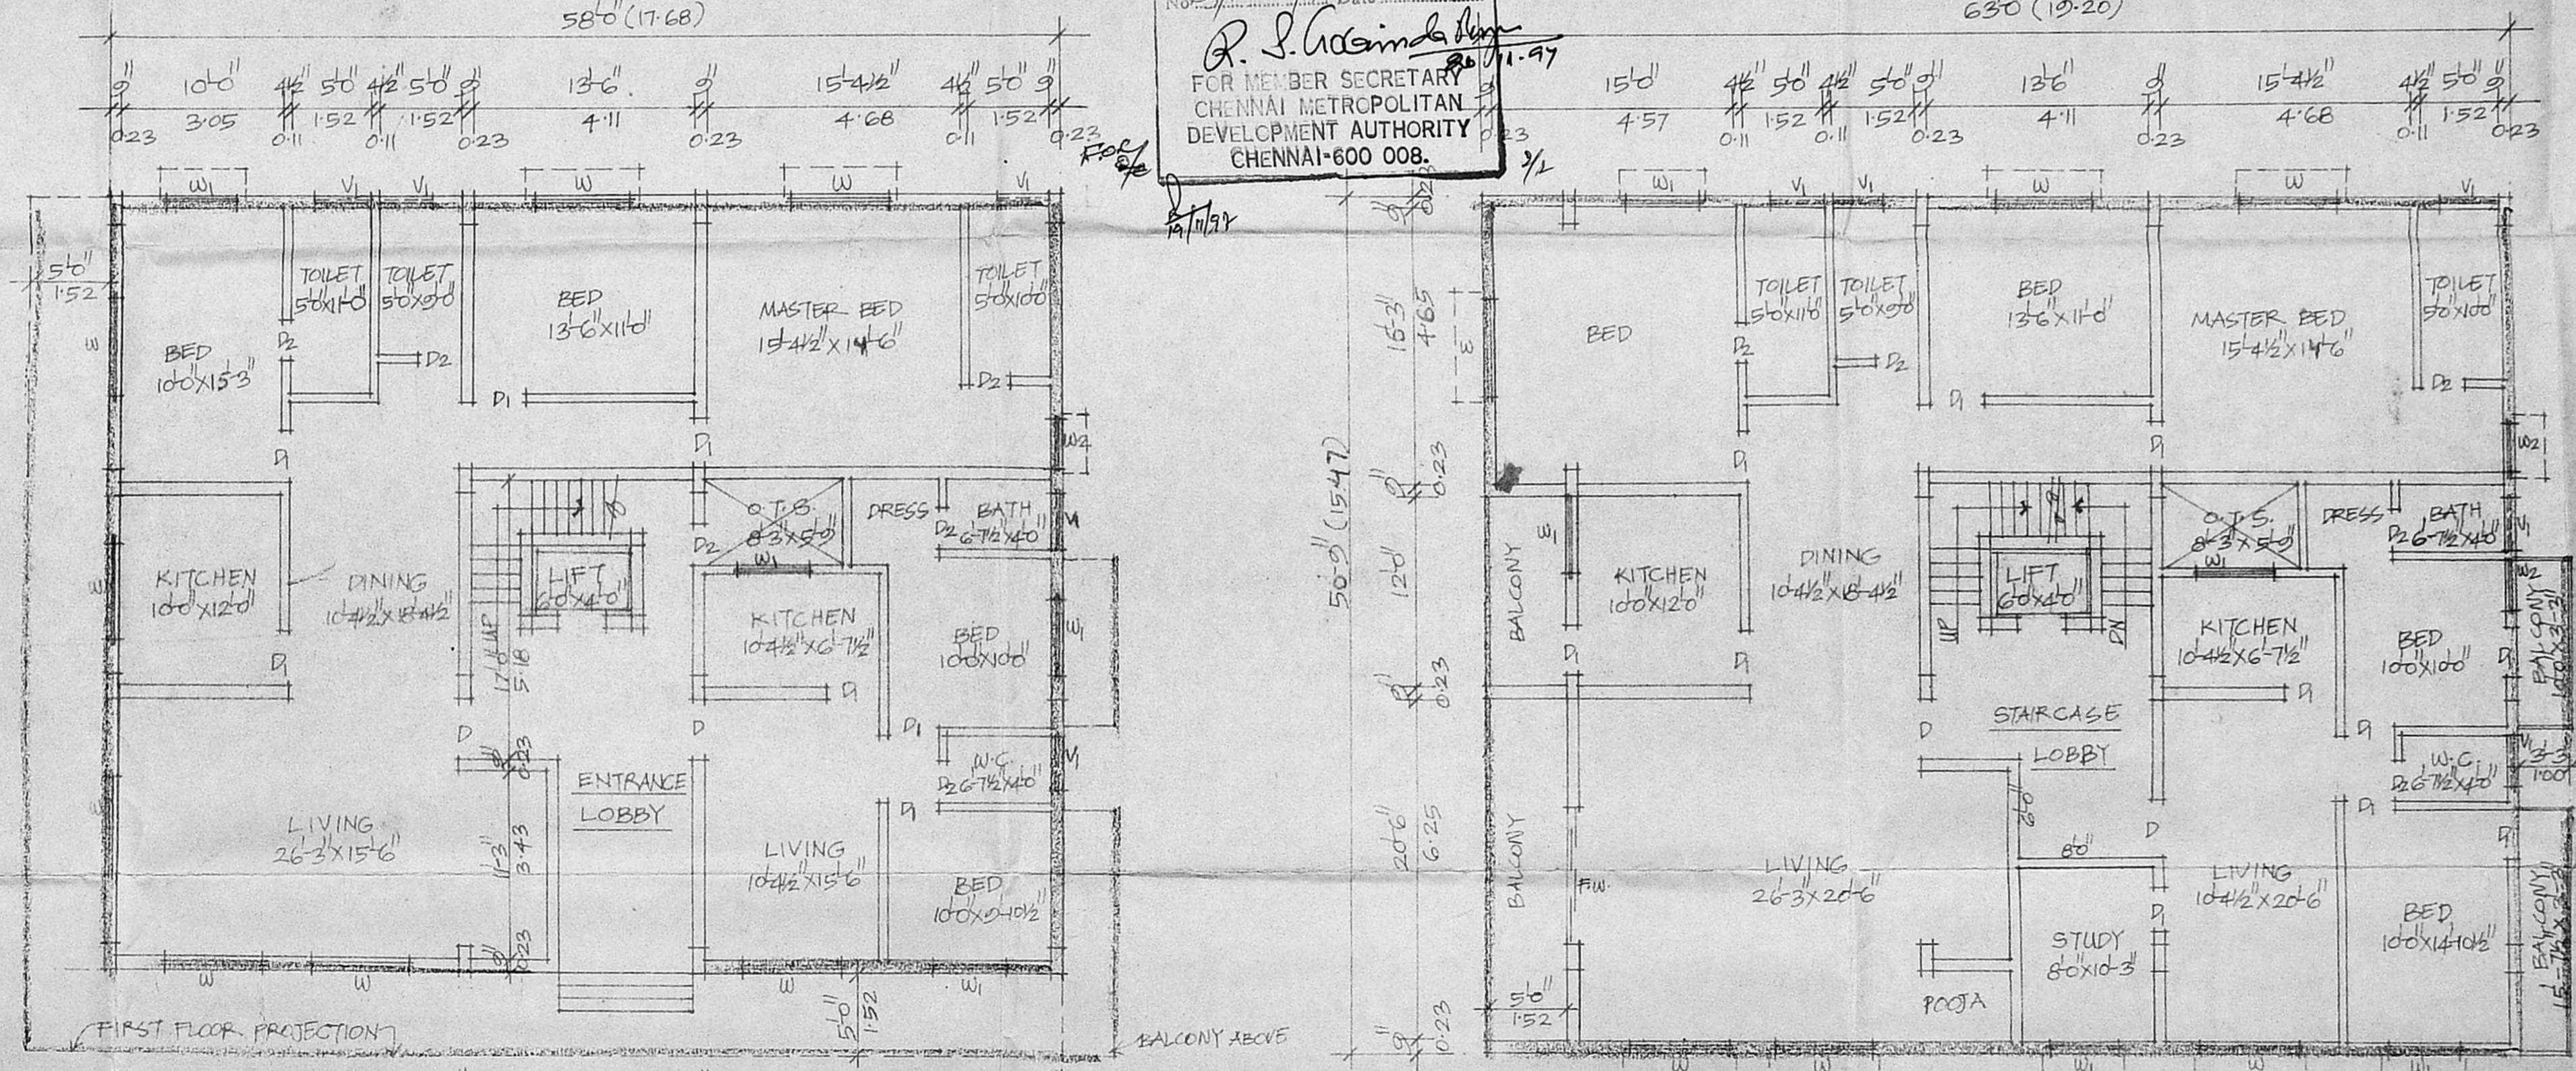

GROUND FLOOR PLAN

FIRST & SECOND FLOOR PLAN

AREA DETAIL

PLOT EXTENT	9658 SQ.FT.	897.25 SQ.M.
GROUND FLOOR	2654 "	246.58 "
FIRST FLOOR	3196 "	297.01 "
SECOND FLOOR	3196 "	297.03 "
THIRD FLOOR	2272 "	211.15 "
TOTAL AREA	11308 SQ.FT.	1061.79 SQ.M.
F.S.I	1.10	
COVERAGE	34%	

SPECIFICATION
R.C.C 1:4:8 IN FOUNDATION
SAND FILL IN FOUNDATION
BRICK WORK IN C.M. 1:5
PLASTERING IN C.M. 1:4
R.C.C WORKS IN 1:2:4 MIX
MOSAIC FLOORING

JOINERY DETAIL

D DOOR	3'6" x 7'0"	106 x 210
D "	3'0" x 7'0"	93 x 210
D2 "	2'6" x 7'0"	76 x 210
W WINDOW	6'0" x 4'0"	182 x 122
W1 "	4'6" x 4'0"	121 x 122
W2 "	5'0" x 4'0"	151 x 122
V VENTILATOR	6'0" x 2'0"	182 x 60
V1 "	3'3" x 2'0"	100 x 60
FW FRENCH WINDOW	6'0" x 7'0"	244 x 210

COLOUR INDEX

[Symbol]	PROPOSAL
[Symbol]	PLOT BOUNDARY
[Symbol]	ROADS

PLAN SHOWING THE PROPOSED
RESIDENTIAL BUILDING AT
D.NR 7, LANDONS ROAD,
S.NR 151/37 & 154/192
BLOCK NO 12 & 13 OF
KILPAUK DIVISION,
CHENNAI - 10 R.S. 154/1

OWNER Elizabeth Oommen

K. SELVAM. B.E.
Licensed Surveyor,
Class-I, Reg. No. 800,
Corporation of Chennai,
No. 1/370, Mogappair East,
CHENNAI - 600 050.

LICENSED SURVEYOR