




ELEVATION

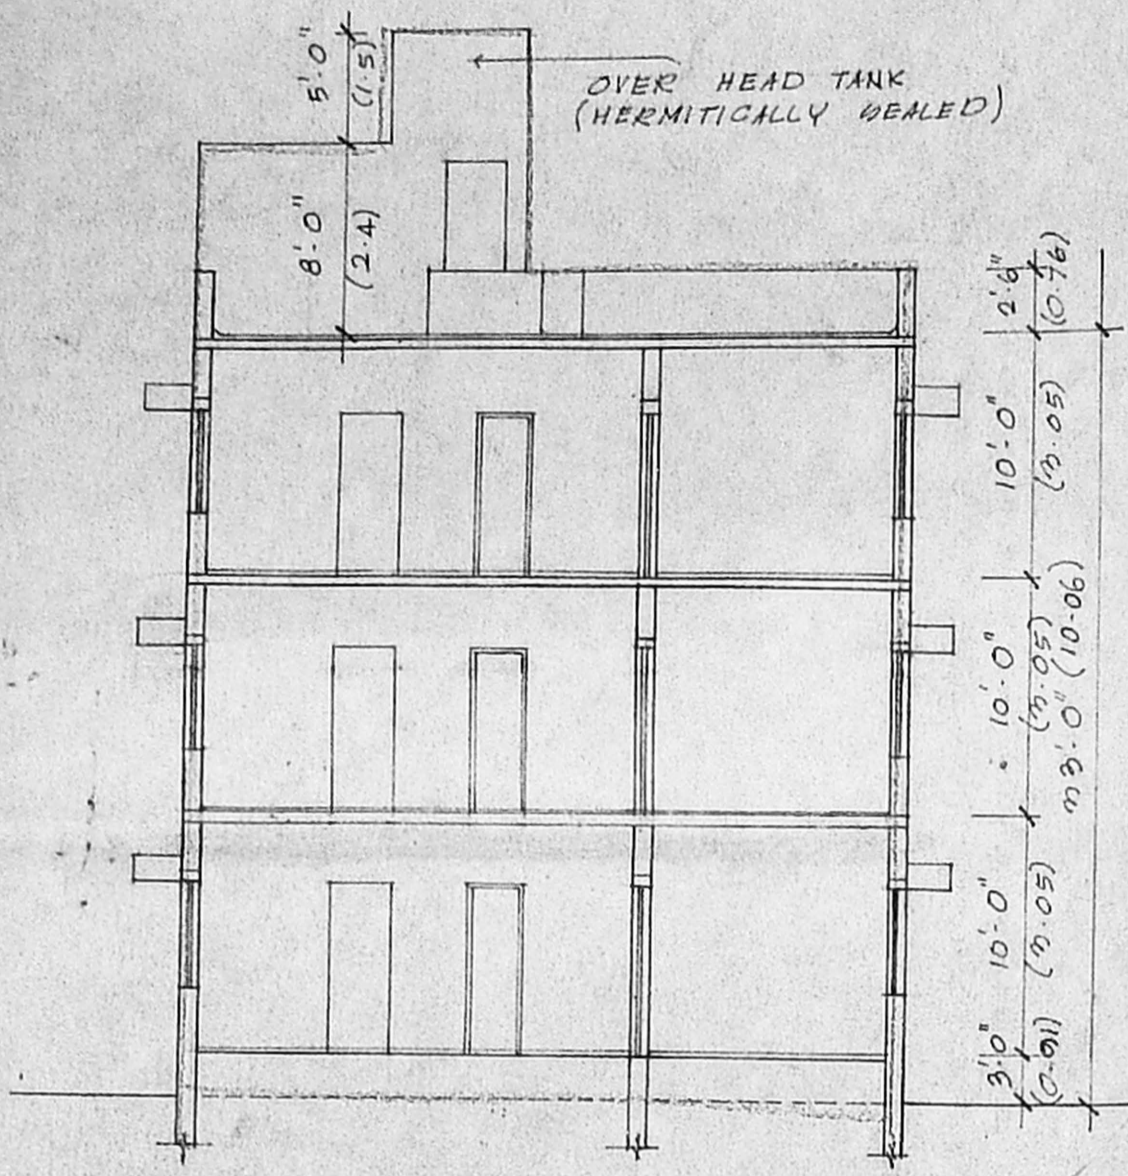


SECTION ON A-B

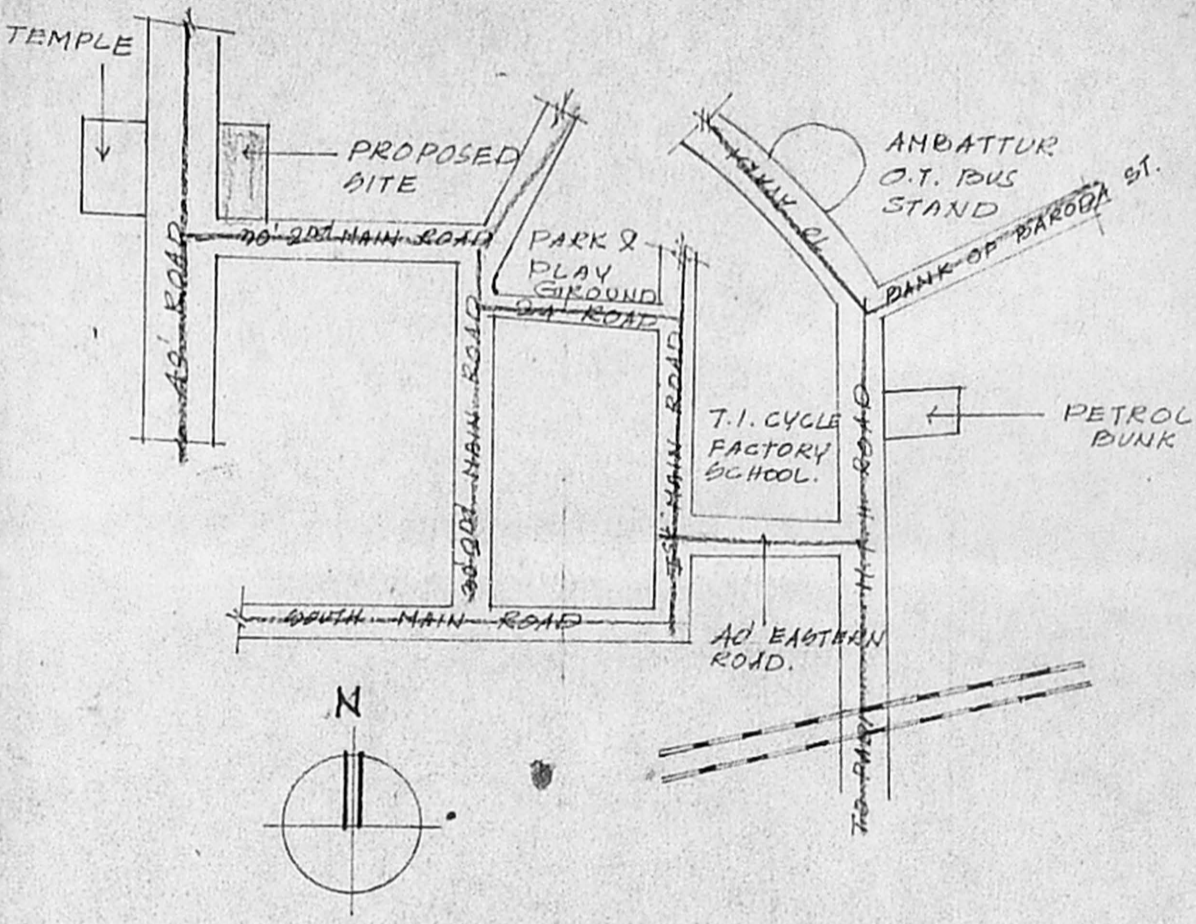


KEY-PLAN
NOT TO SCALE

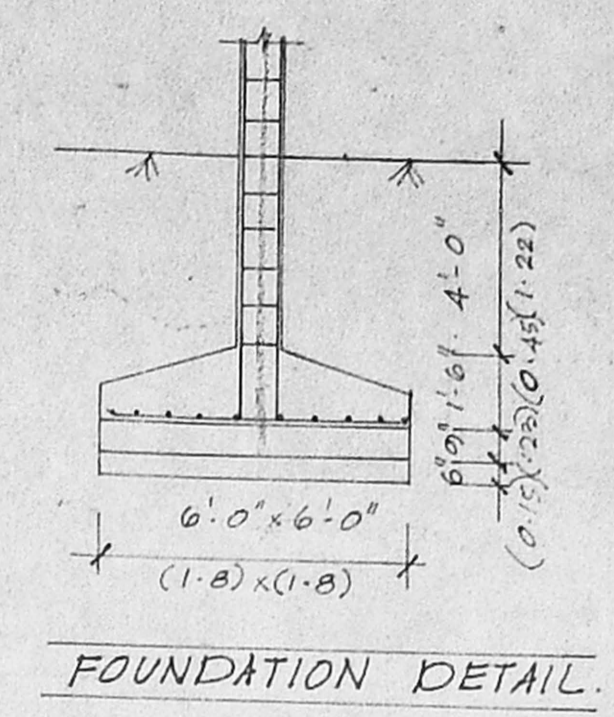

FOUNDATION DETAIL

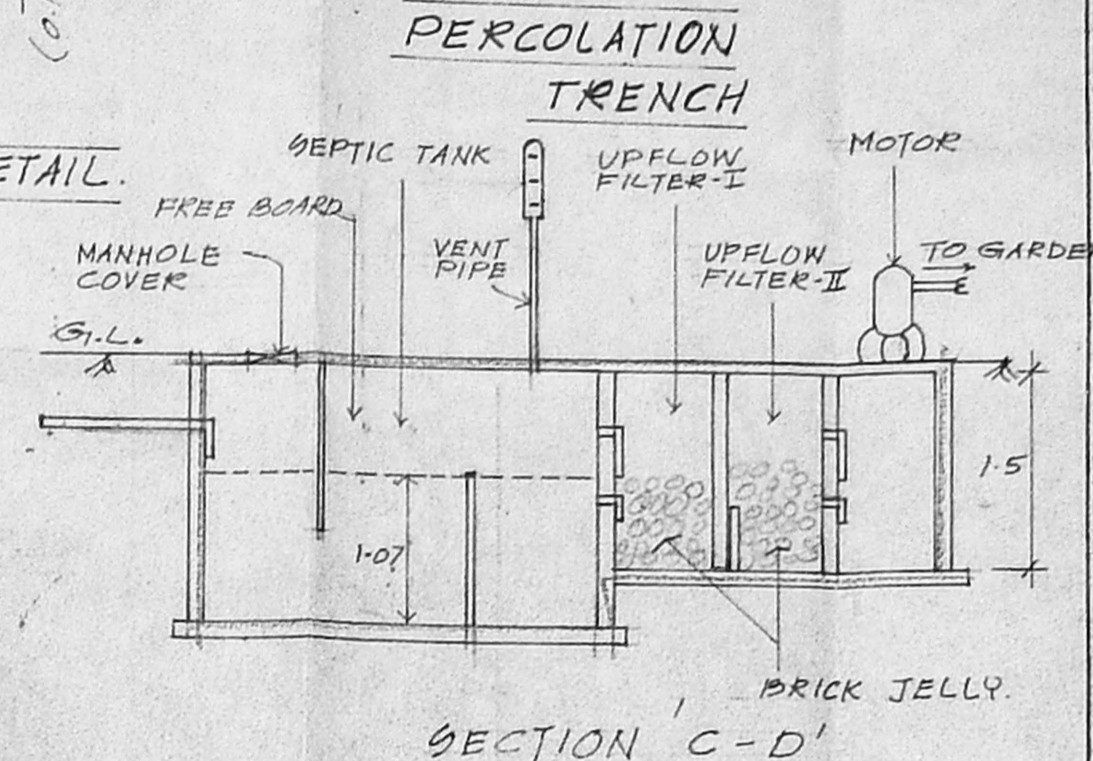

SECTION C-D

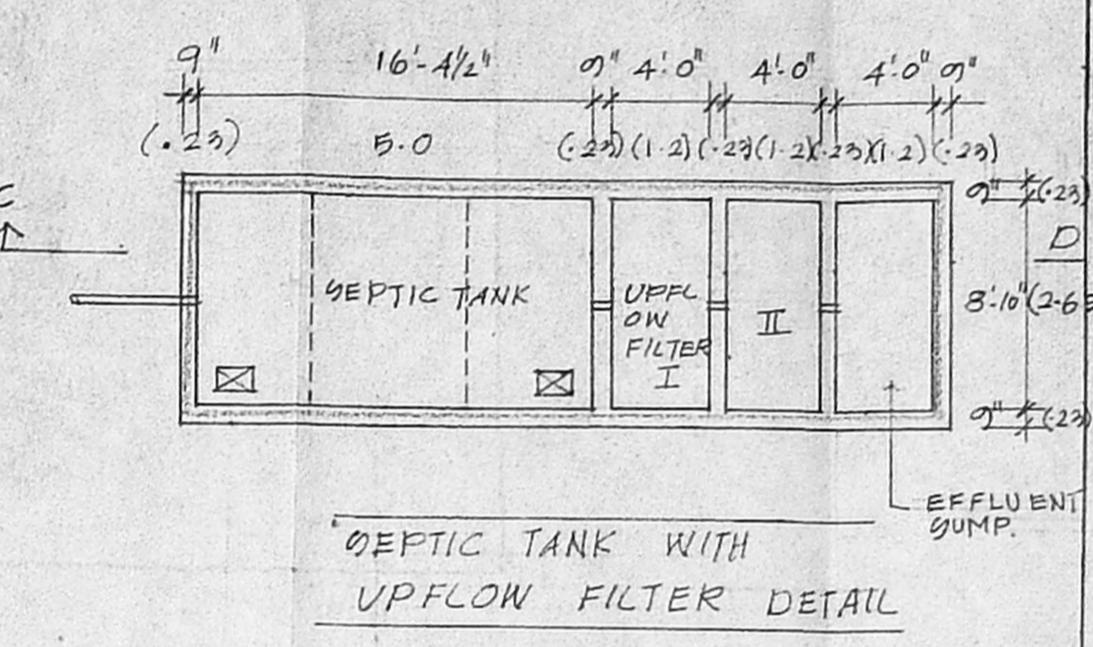

SEPTIC TANK WITH UPFLOW FILTER DETAIL

JOINERIES	
DOOR	7'6" x 7'0"
DOOR	7'0" x 7'0"
WINDOW	2'6" x 7'0"
WINDOW	6'0" x 4'6"
W1	5'0" x 4'6"
W2	5'0" x 3'6"
W3	4'0" x 3'6"
V	VENTILATOR 2'0" x 2'0"


CMDA (B) / PP NO 21 FLOOR
 C. No. B3/2858/1978
 Asst. W2
 Scrutiny W3
 P. A. #298

SPECIFICATION
 SAND FILLING IN FOUNDATION
 P.C.C. 1:4:8 IN FOUNDATION
 BRICK WORK IN C.M. 1:5
 R.C.C. WORK IN 1:2:4
 PLASTERING IN C.M. 1:4


AREA DETAIL

PLOT EXTENT	42 FT.	m ²
GROUND FLOOR	2389.5	222.07
FIRST FLOOR	2389.5	222.07
SECOND FLOOR	2389.5	222.07
TOTAL AREA	7168.5	666.21
PLOT COVERAGE	50%	
F.S.I.	1.49	


COLOUR INDEX
 PROPOSAL
 BOUNDARY
 ROAD

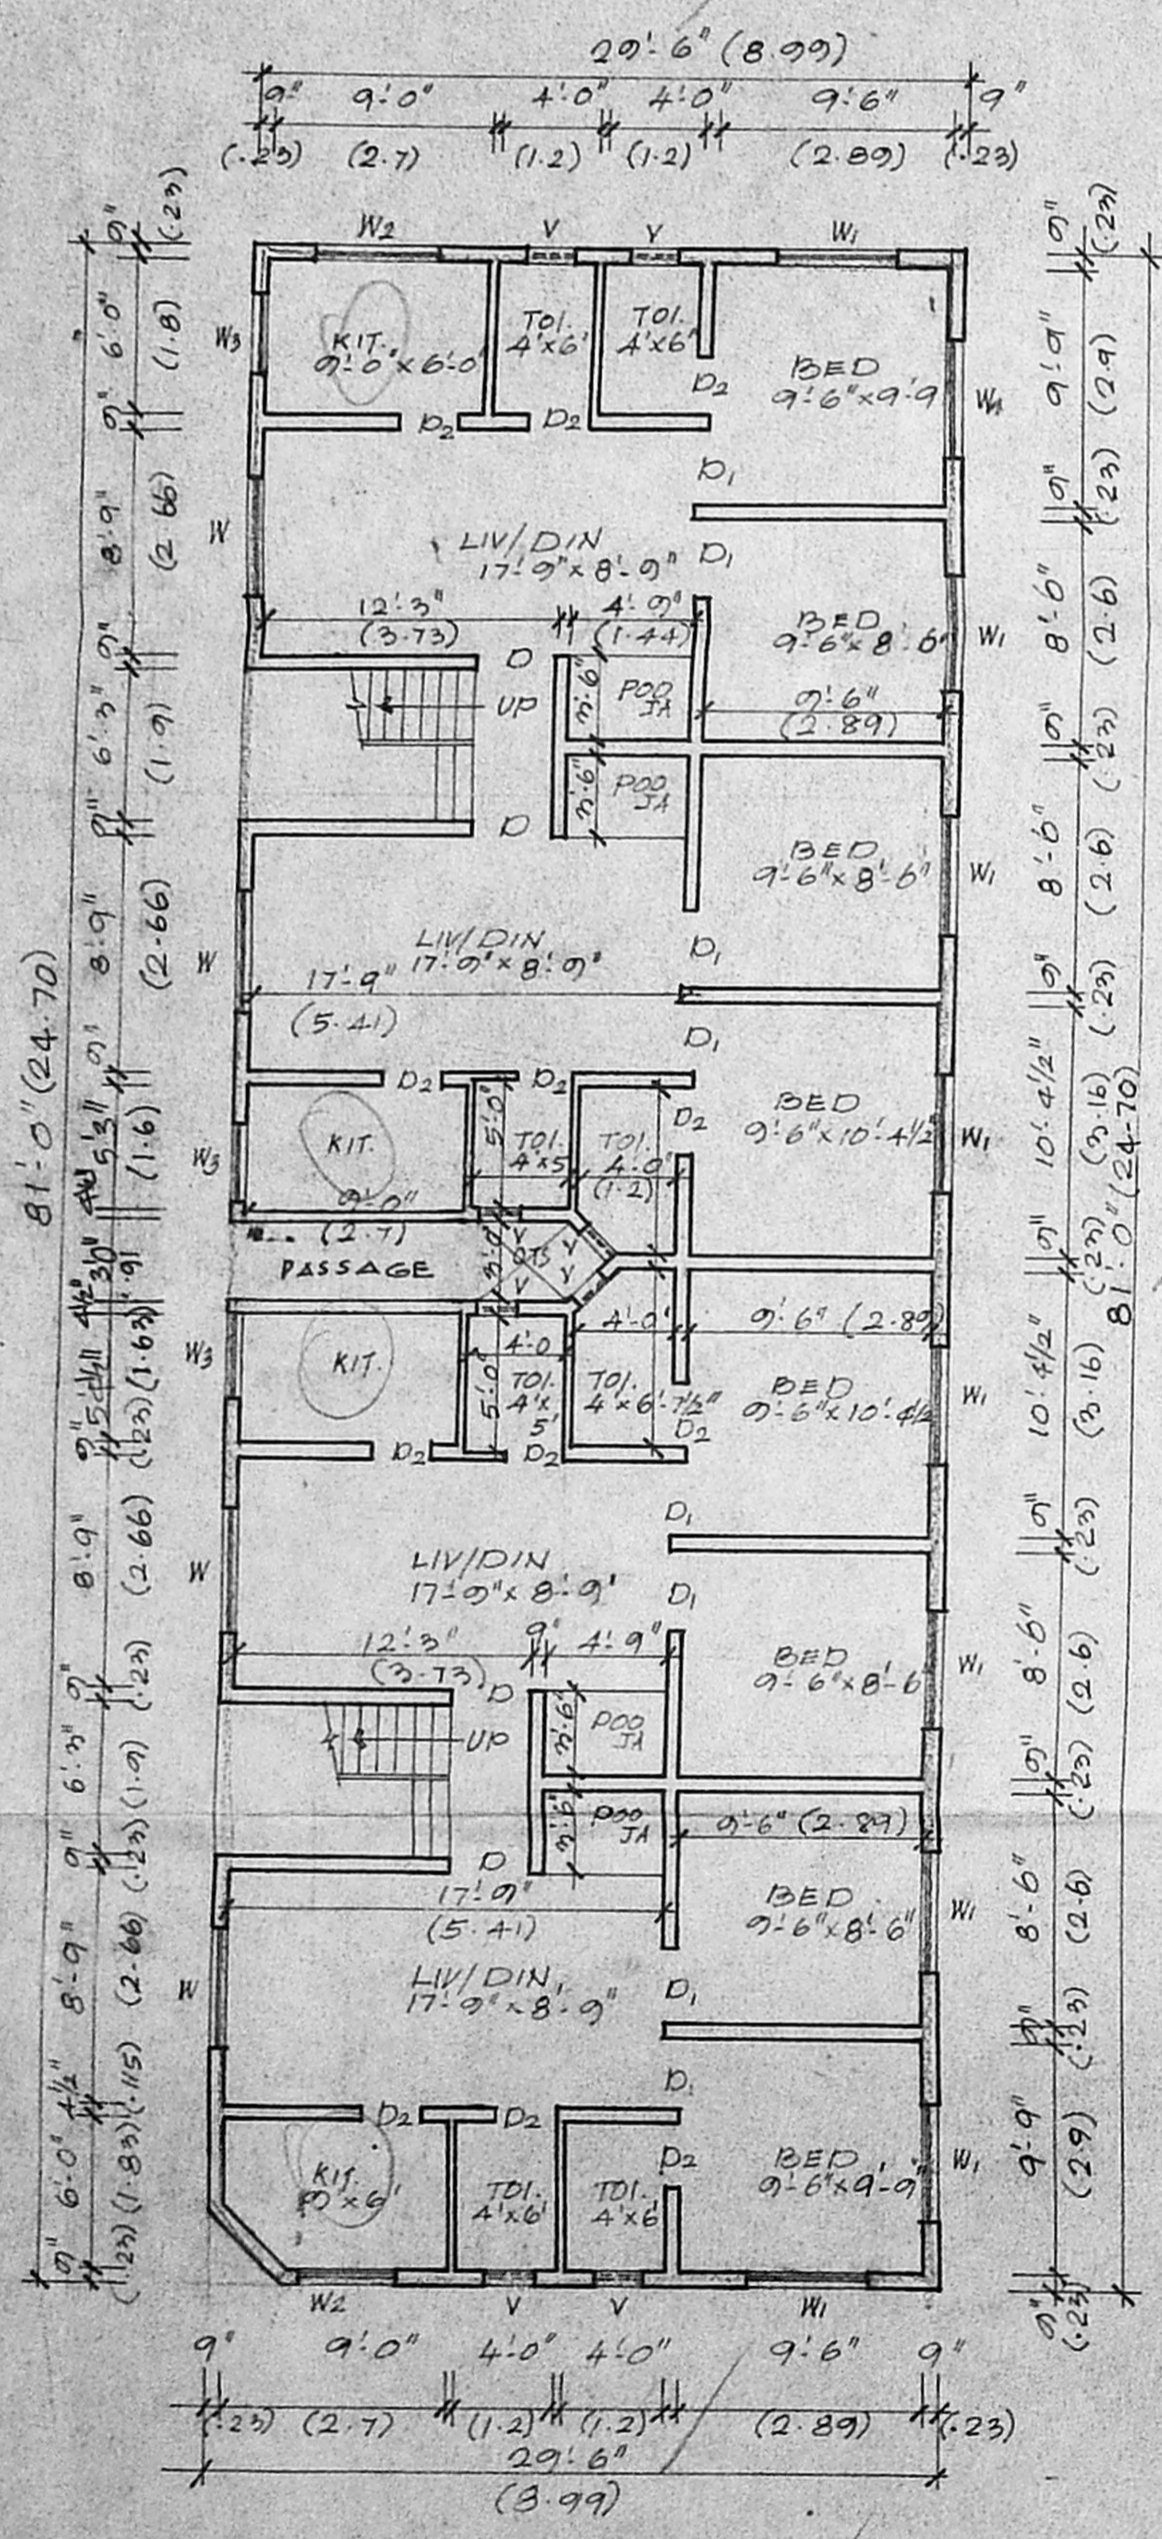


GROUND FLOOR PLAN

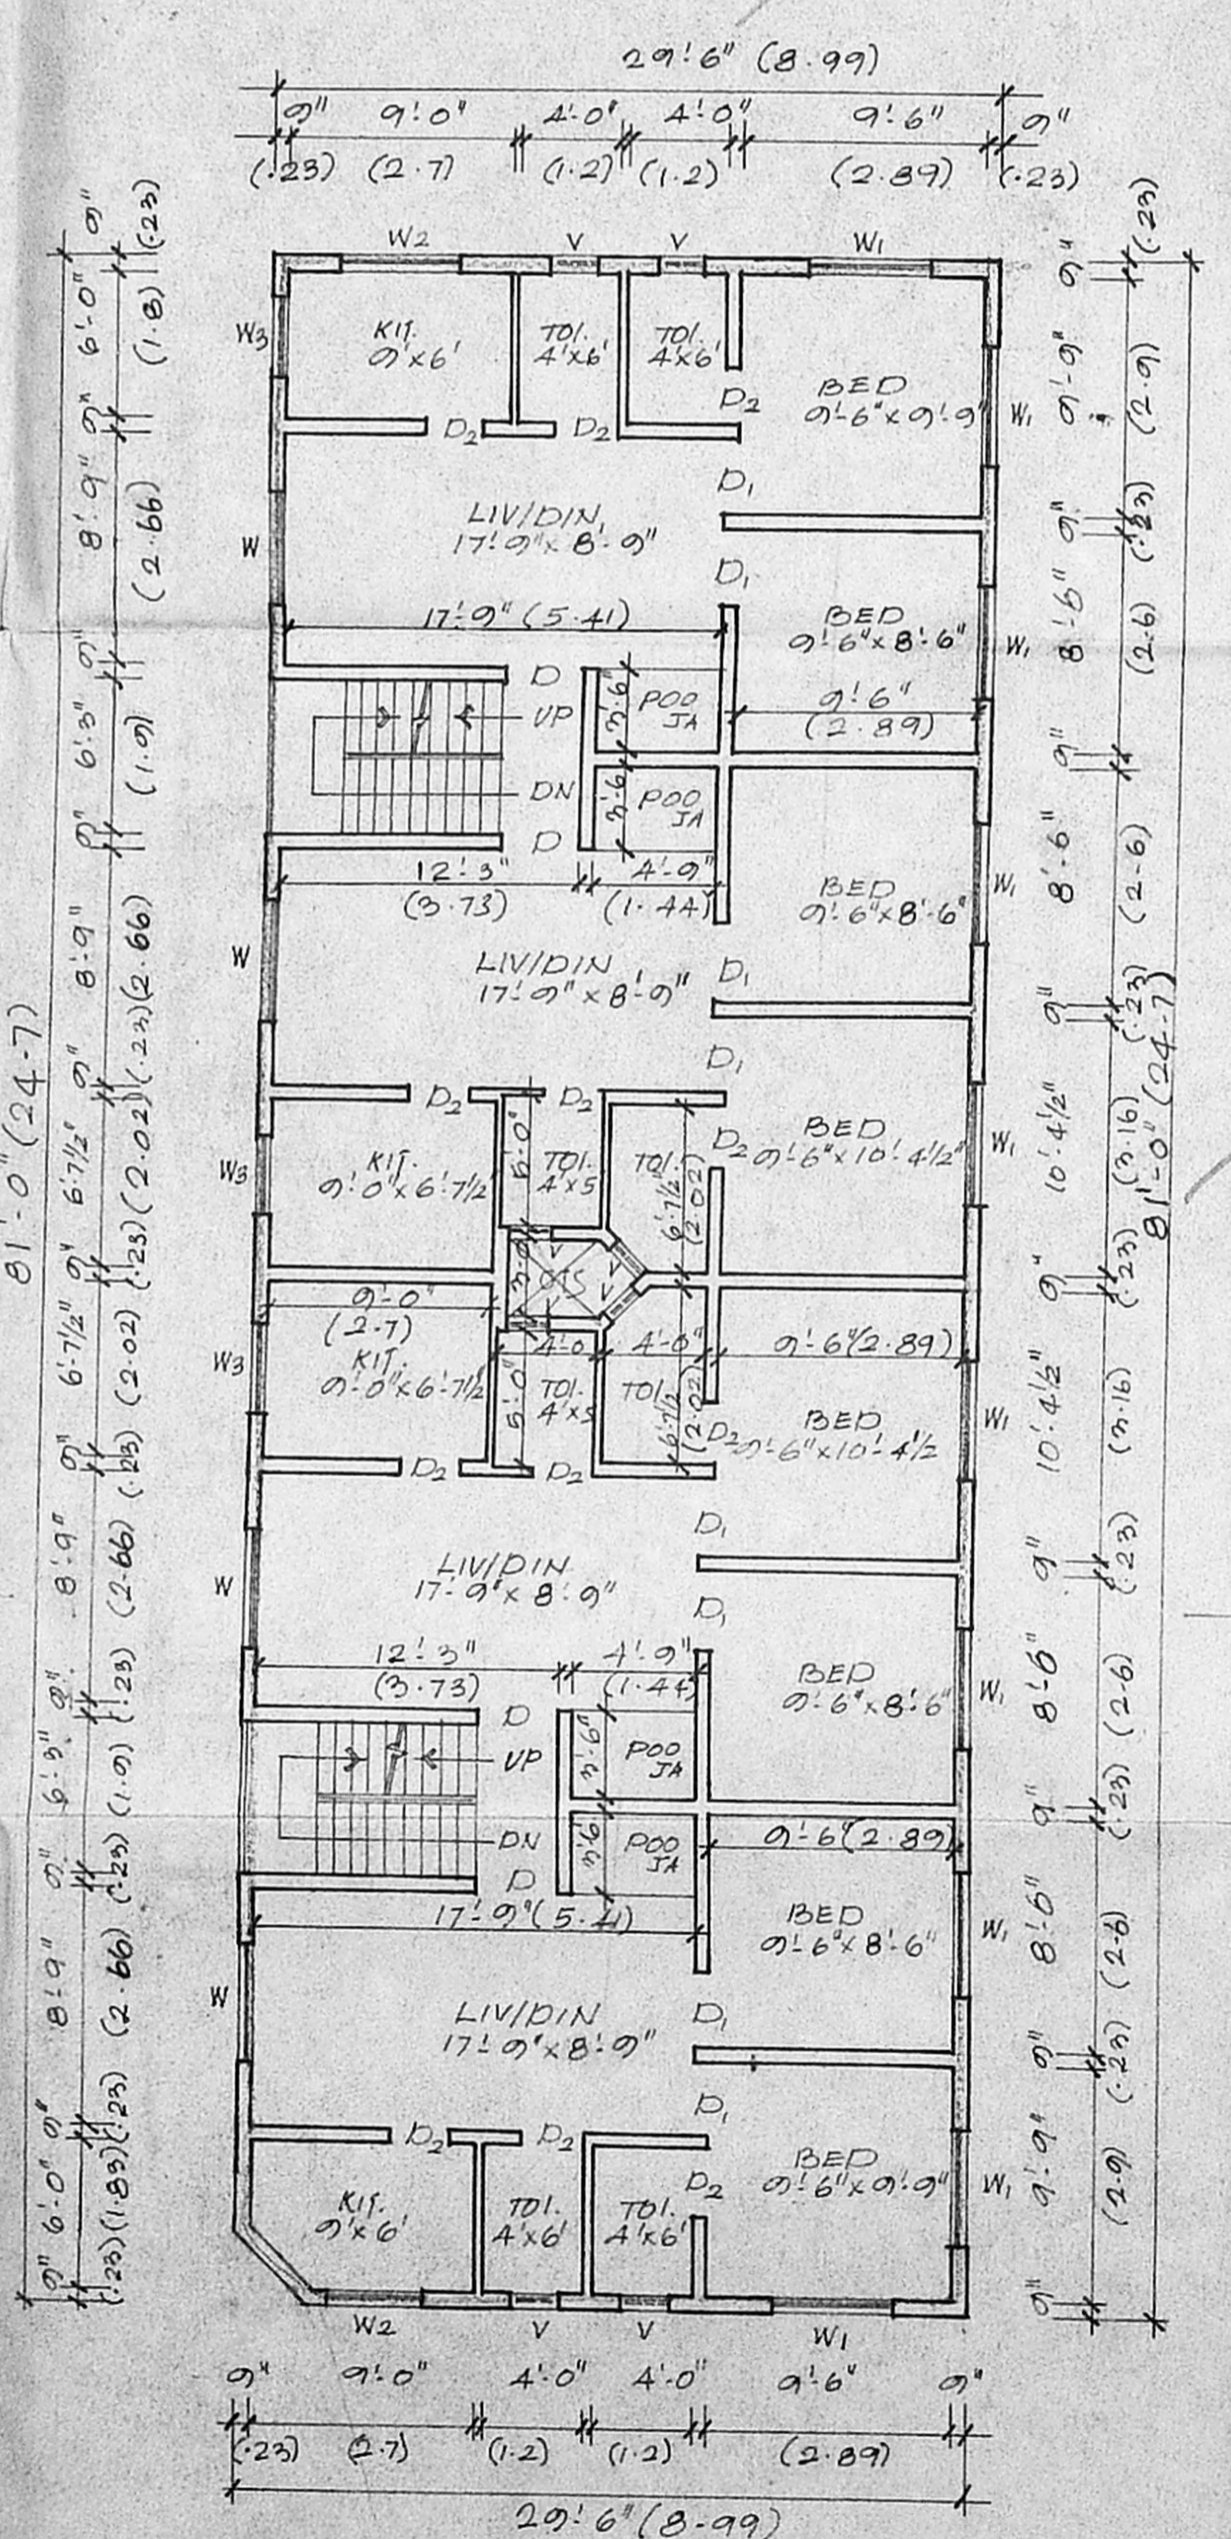

FIRST AND SECOND FLOOR PLAN

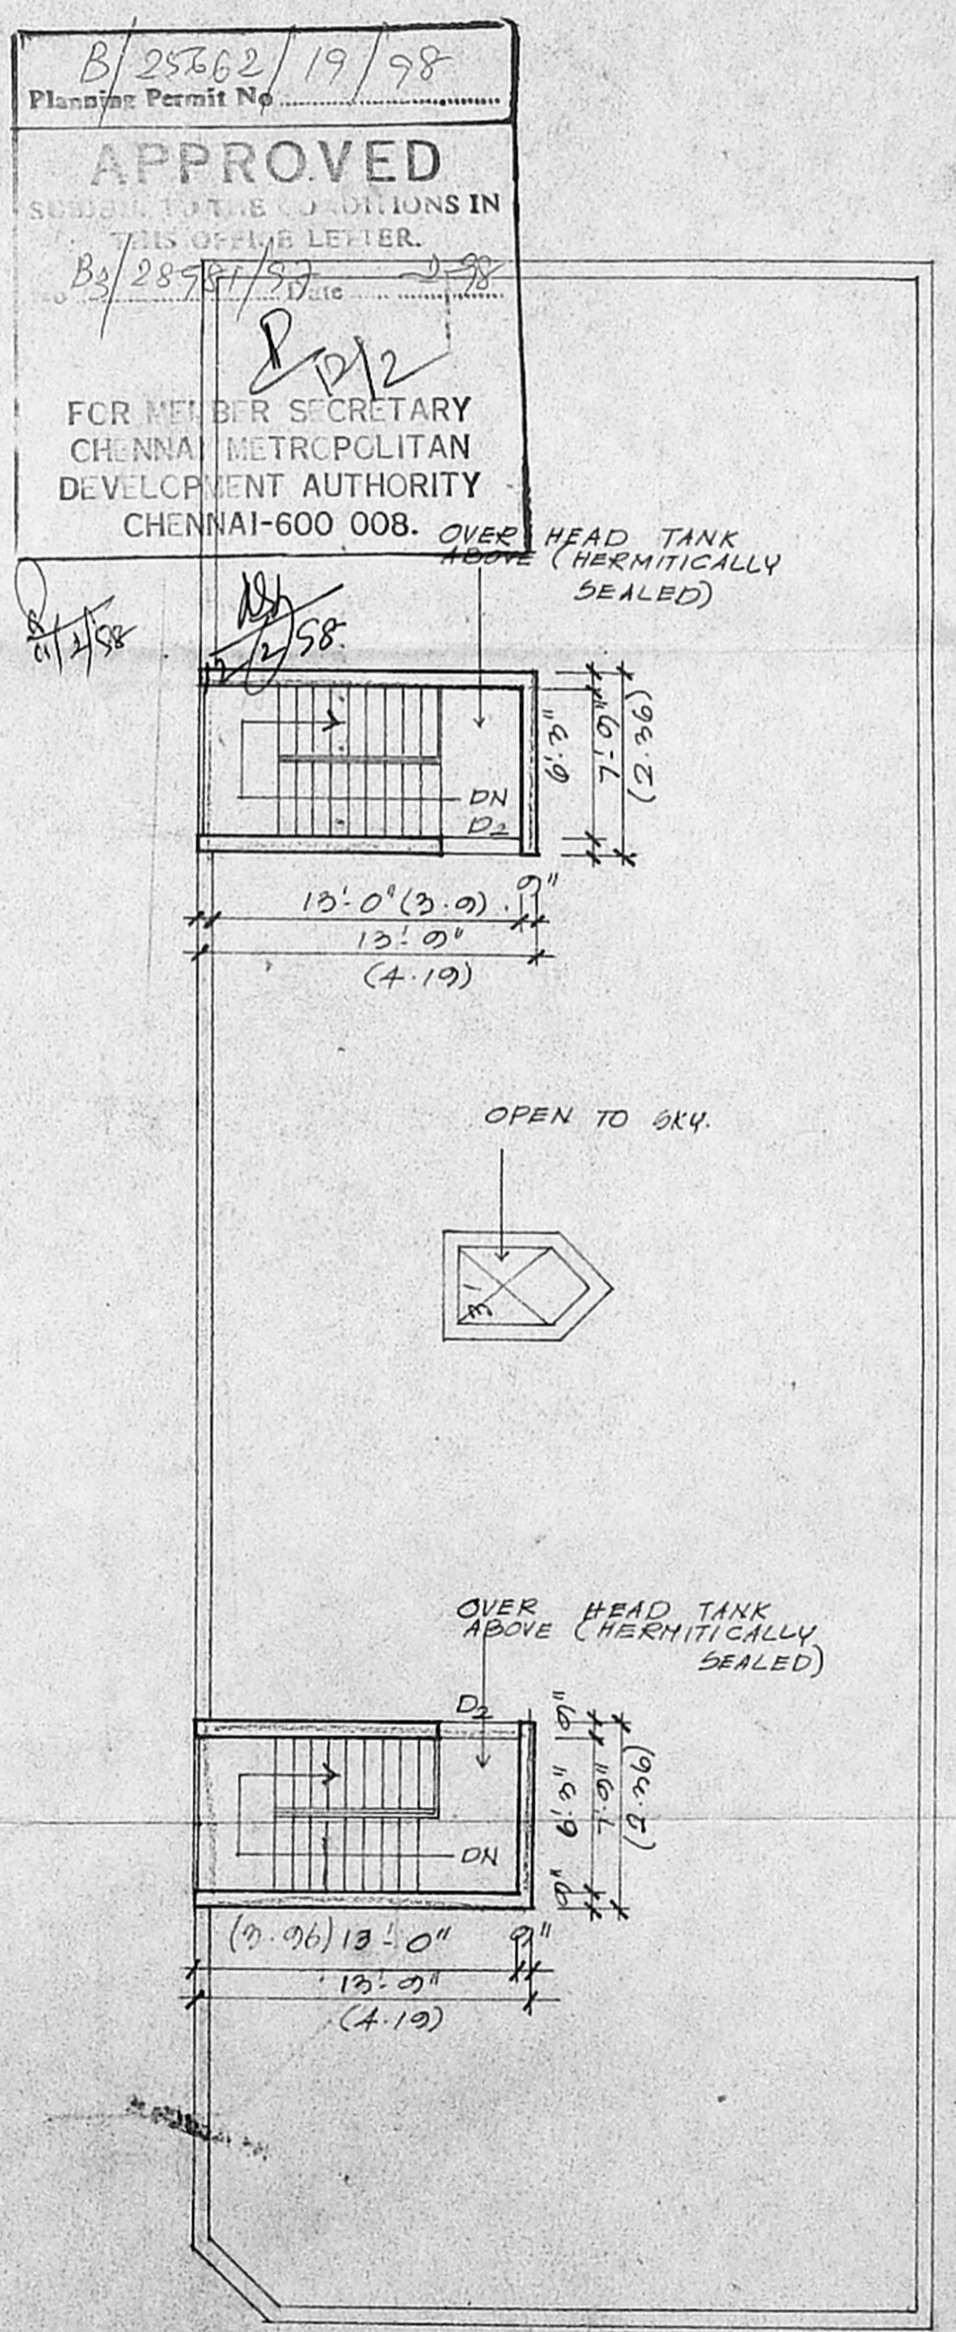

TERRACE FLOOR PLAN

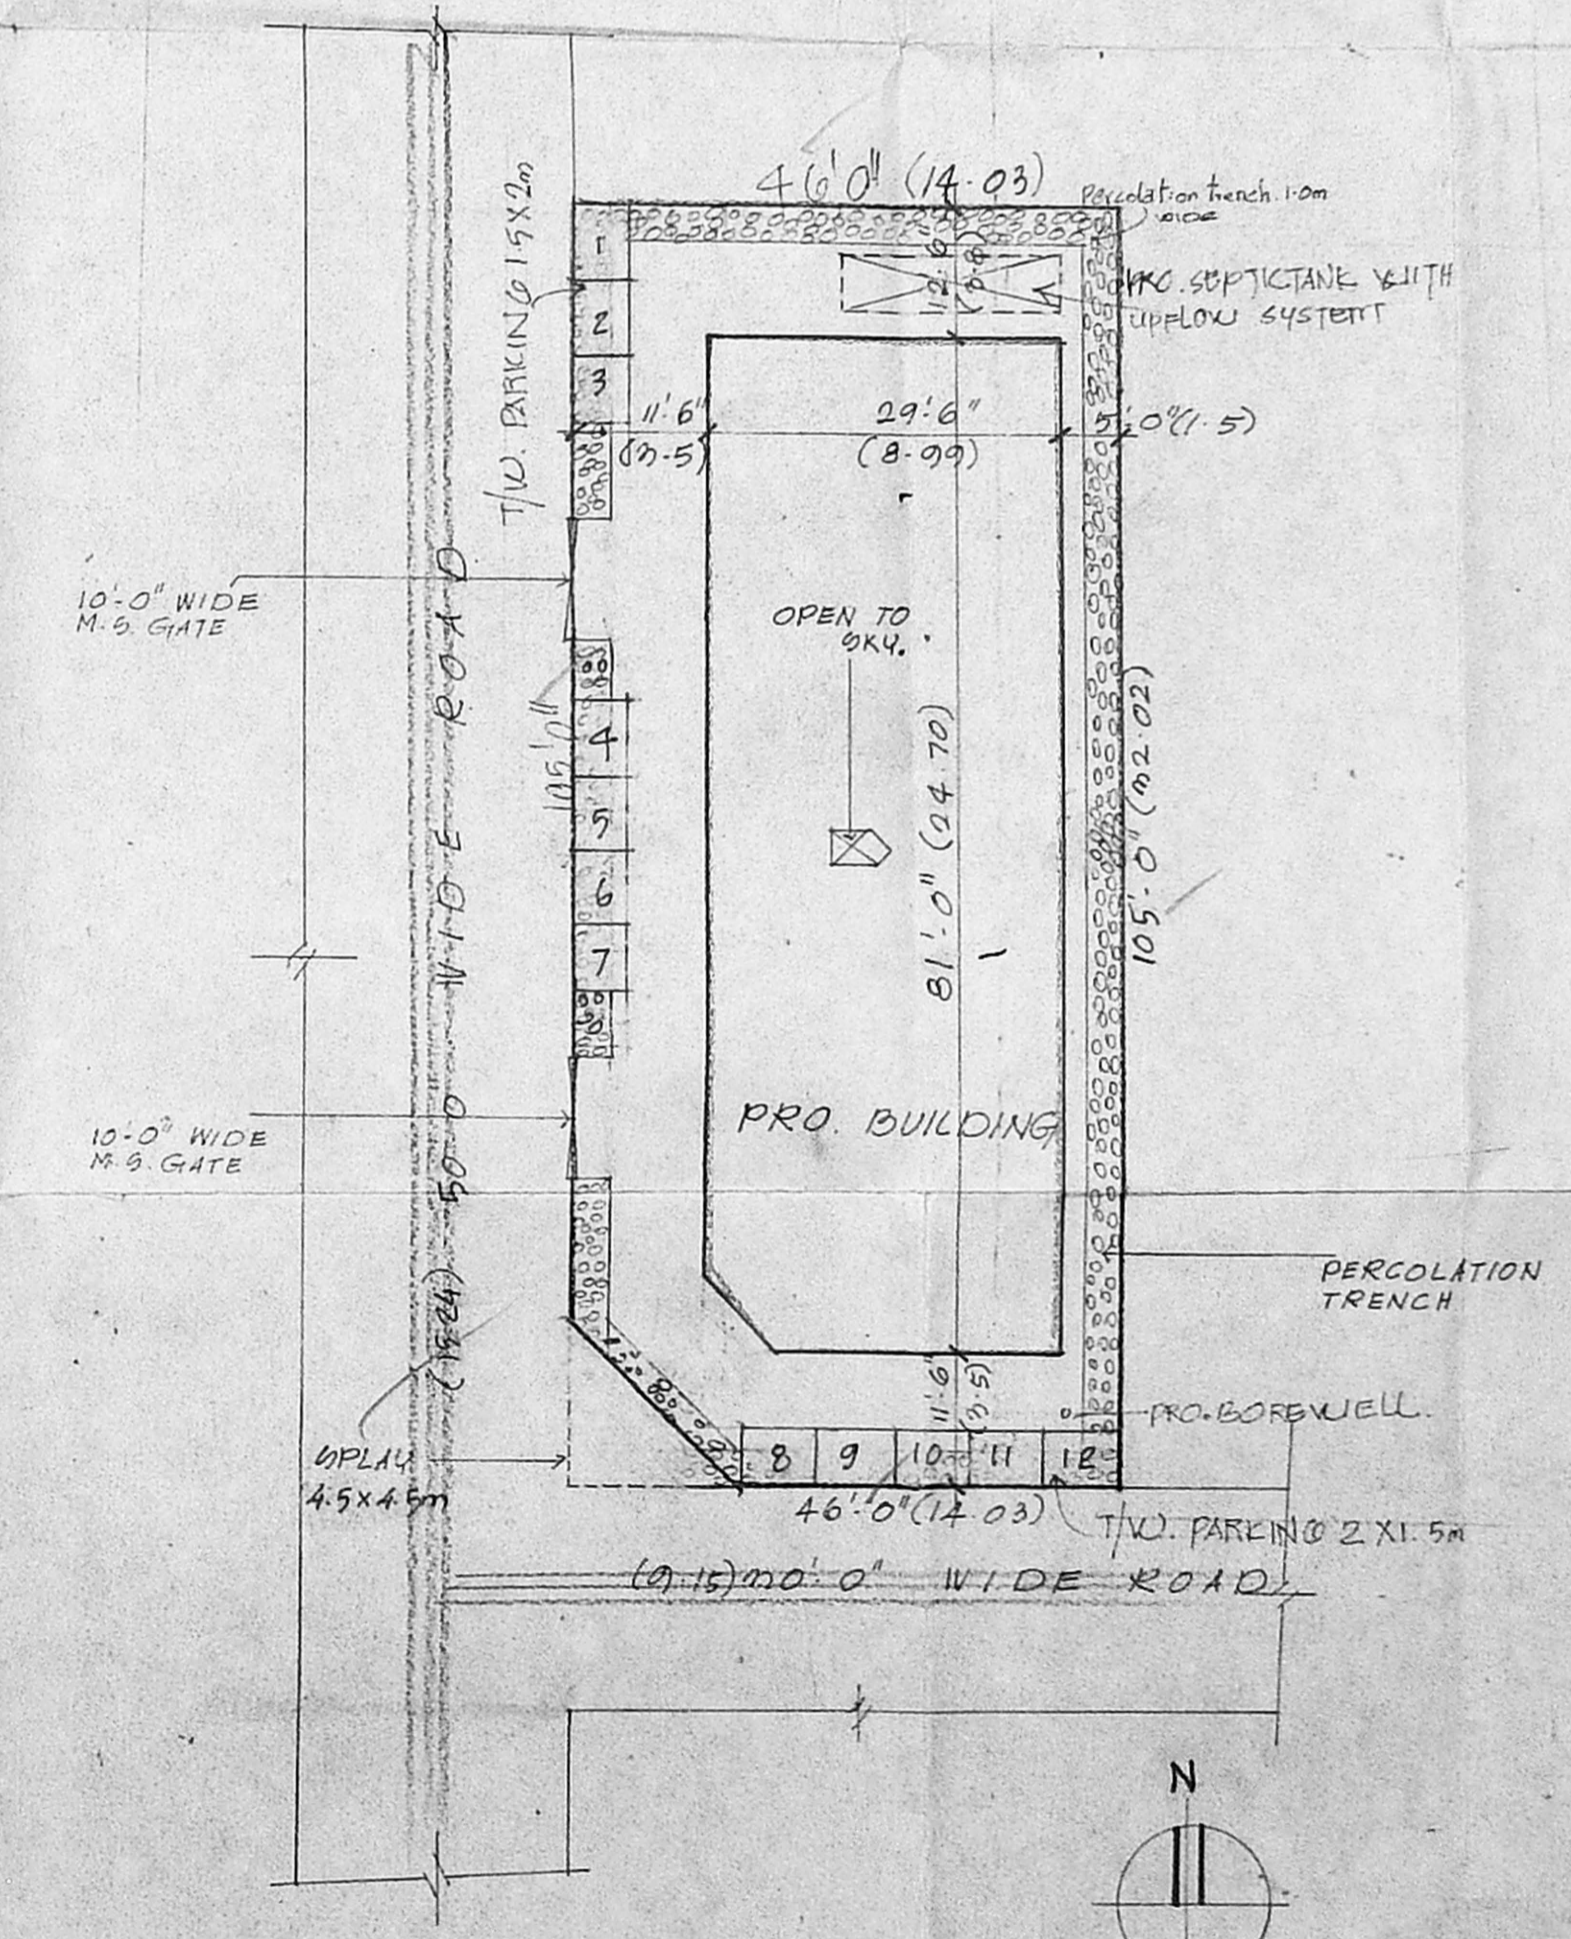

SITE PLAN
SCALE - 1" = 16'0"

B/2858/1978
 Planning Permit No.
APPROVED
 SUBJECT TO THE CONDITIONS IN THIS OFFICE LETTER.
 B3/2858/1978
 FOR MEMBER SECRETARY
 CHENNAI METROPOLITAN
 DEVELOPMENT AUTHORITY
 CHENNAI-600 008.

OWNER'S SIGNATURE
PLAN SHOWING THE PRO. RESIDENTIAL BUILDING IN OLD S. NO - 588/2B, NEW SURVEY NO 588/16, AT PLOT NO - C-67, THIRUVENGADA NAGAR, AMBATTUR VILLAGE. CHENNAI.
 SCALE - 1" TO 8'0"

K. SELVAM, B.E., AM.TE.
 Consulting Civil Engineer, Chartered Engineer,
 Class - I Licensed Surveyor, Reg. No: 800
 Corporation of Chennai & Ambattur Municipality
 No: 1/370, Moggappair East.
 K. SELVAM, B.E., AM.TE.
 Consulting Civil Engineer, Chartered Engineer,
 Class - I Licensed Surveyor, Reg. No: 800
 Corporation of Chennai & Ambattur Municipality.
 No: 1/370, Moggappair East.
 CHENNAI - 600 050.
LICENSED SURVEYOR.