



Planning Permit No. **APPROVED**
 SUBJECT TO THE CONDITIONS IN THIS ORDER & LETTER.
 No. **30245/97** Date **5/78**
 FOR MULTIFAMILY RESIDENTIAL DEVELOPMENT IN CHENNAI-800 008.

CMDA (B) / PP No. **1**
 C.No. **83** 30245/97
 PLOT AREA : **800** sq. ft. 13.56 MS.
 F.S.I. : **18.454**
 PLOT COVERAGE : **14.8%**

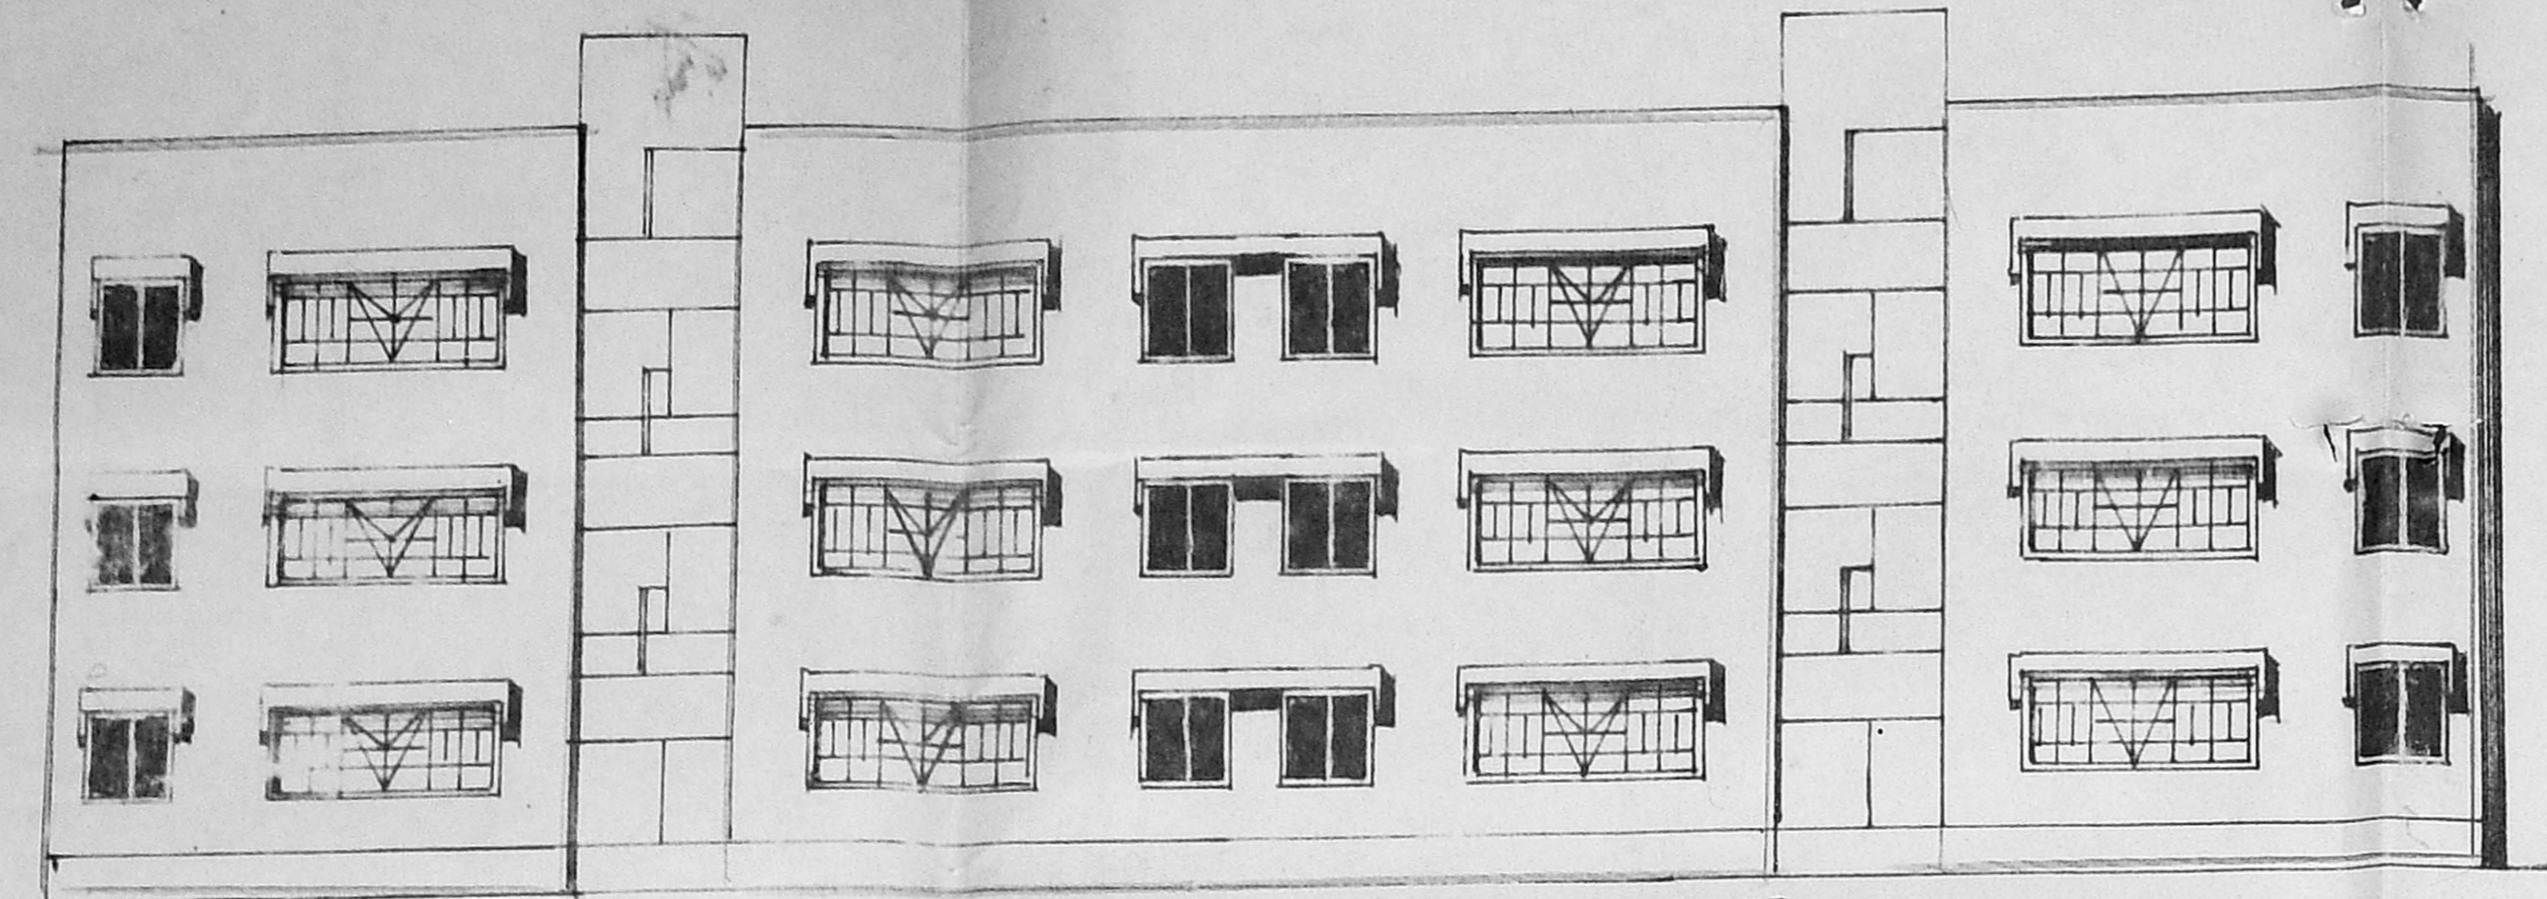


FRONT ELEVATION

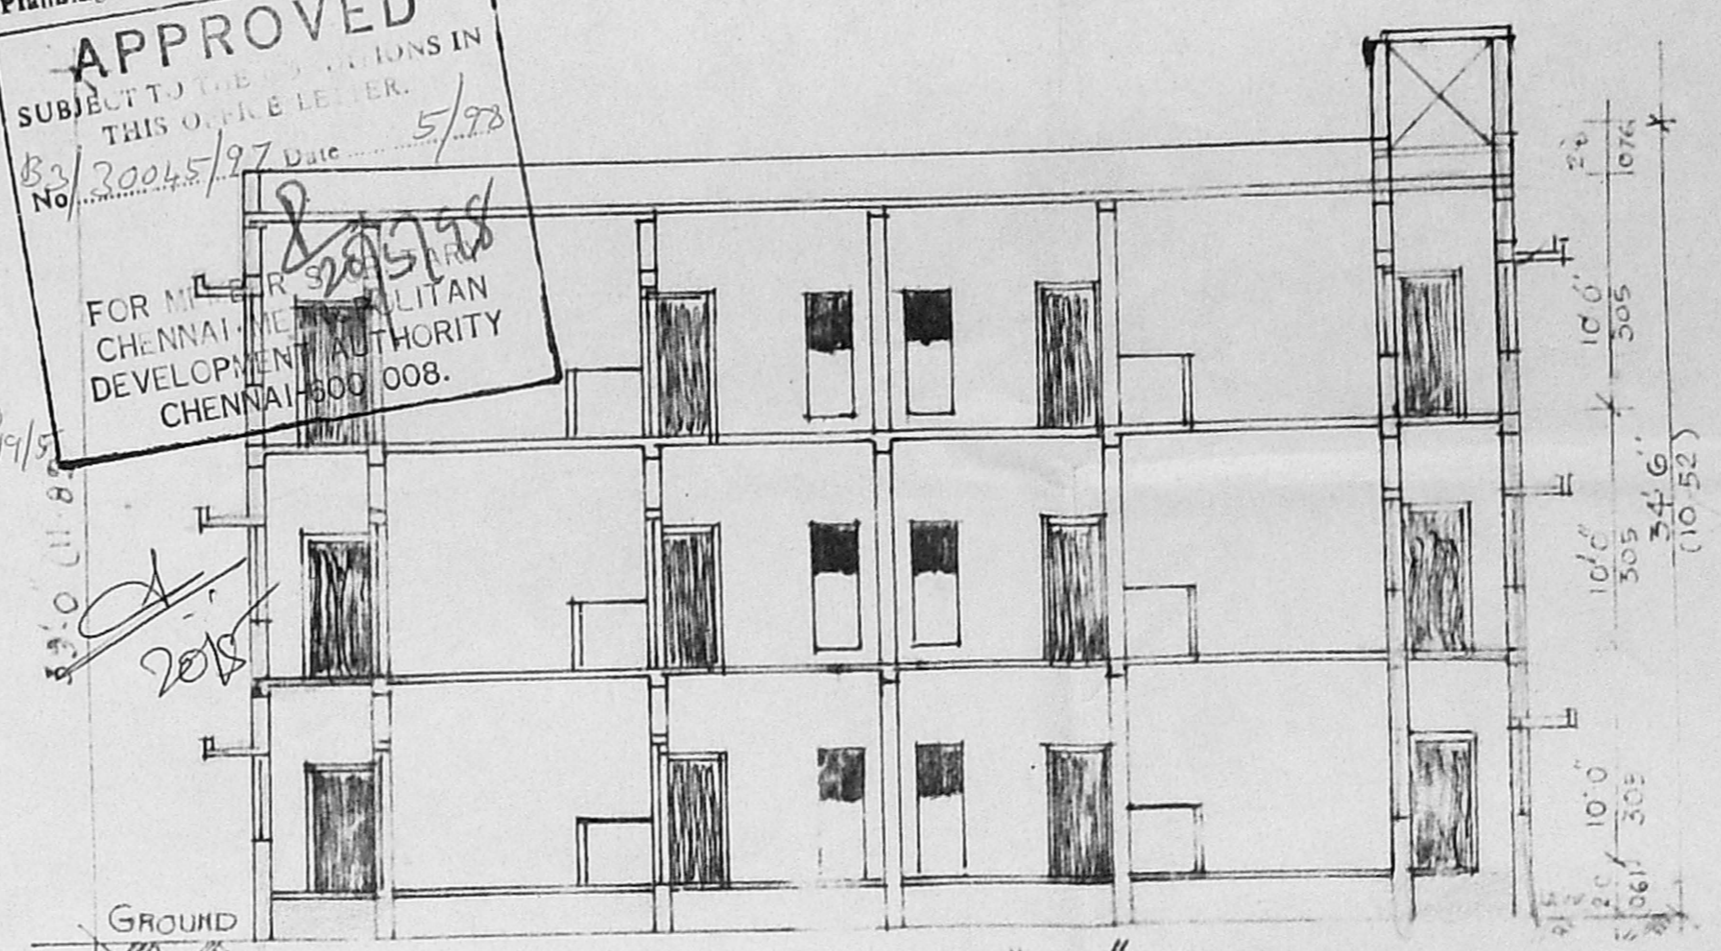


SECTION ON "AA"

AREA STATEMENT			
	GROUND FLOOR	FIRST FLOOR	SECOND FLOOR
EXISTING	290.00	290.00	290.00
PROPOSED	102.00	102.00	102.00
	392.00	392.00	392.00
			1176.50 SQM.

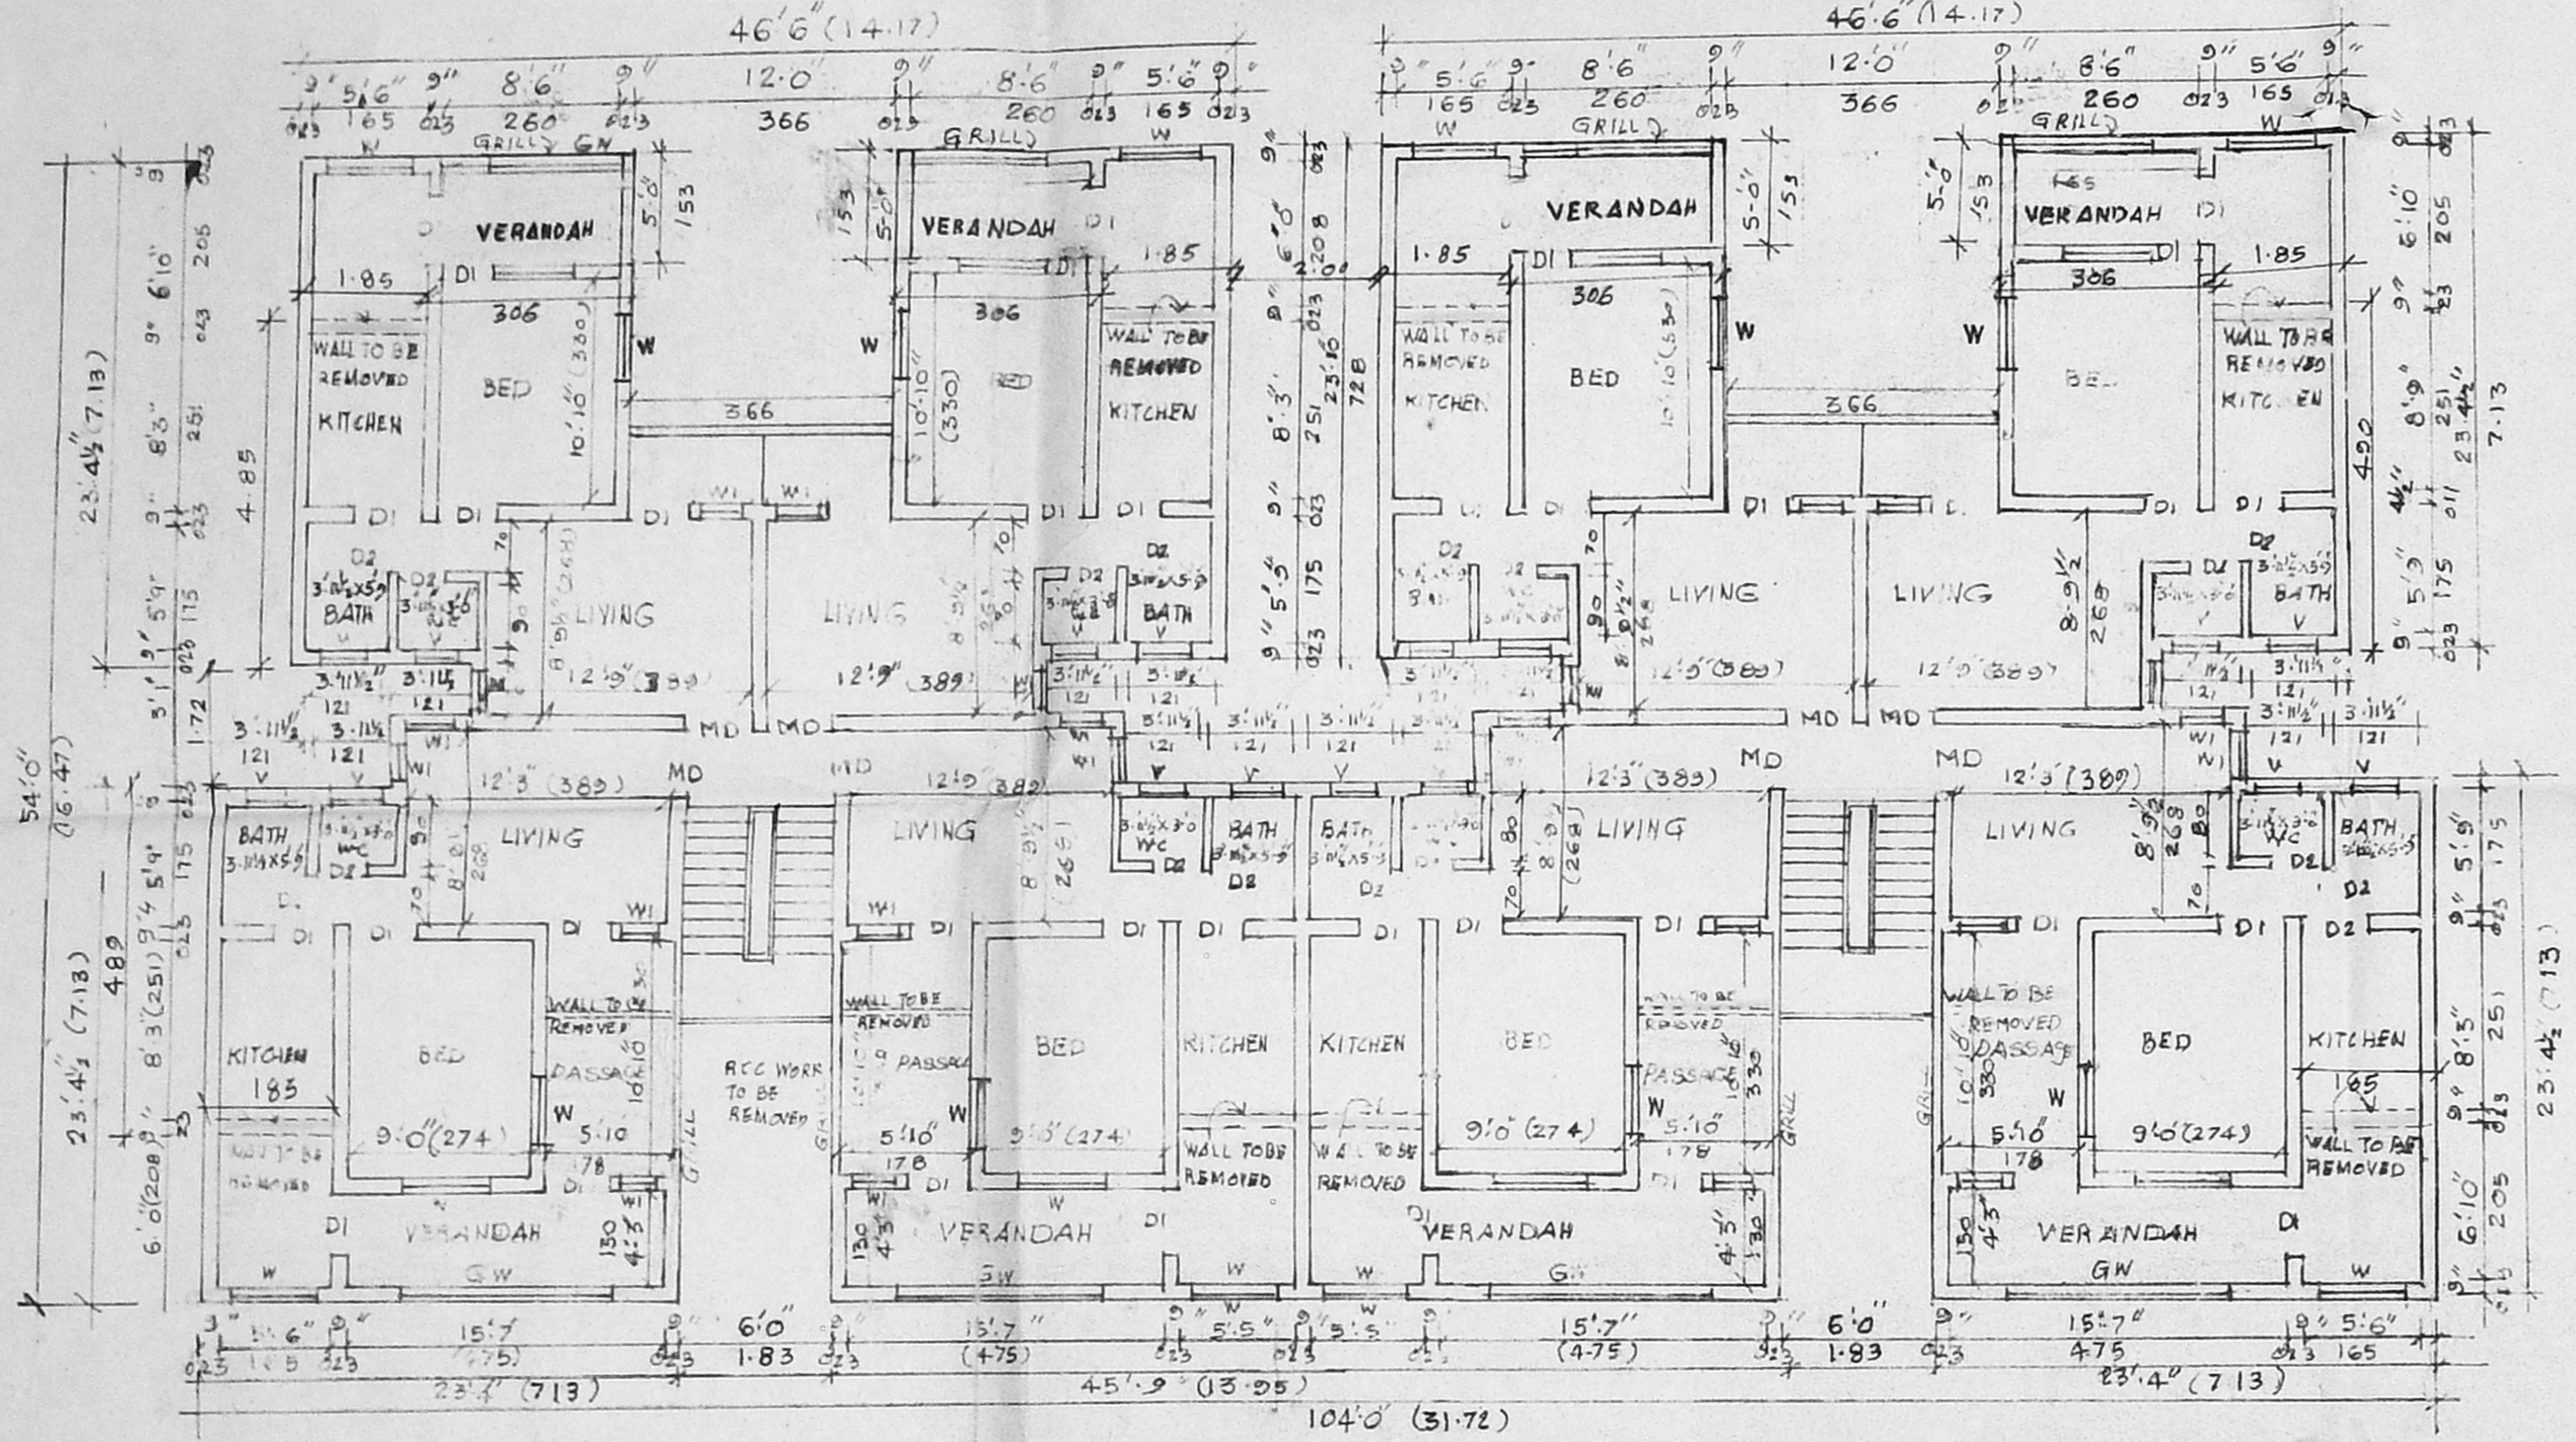


TYPICAL FIRST & SECOND FLOOR PLAN

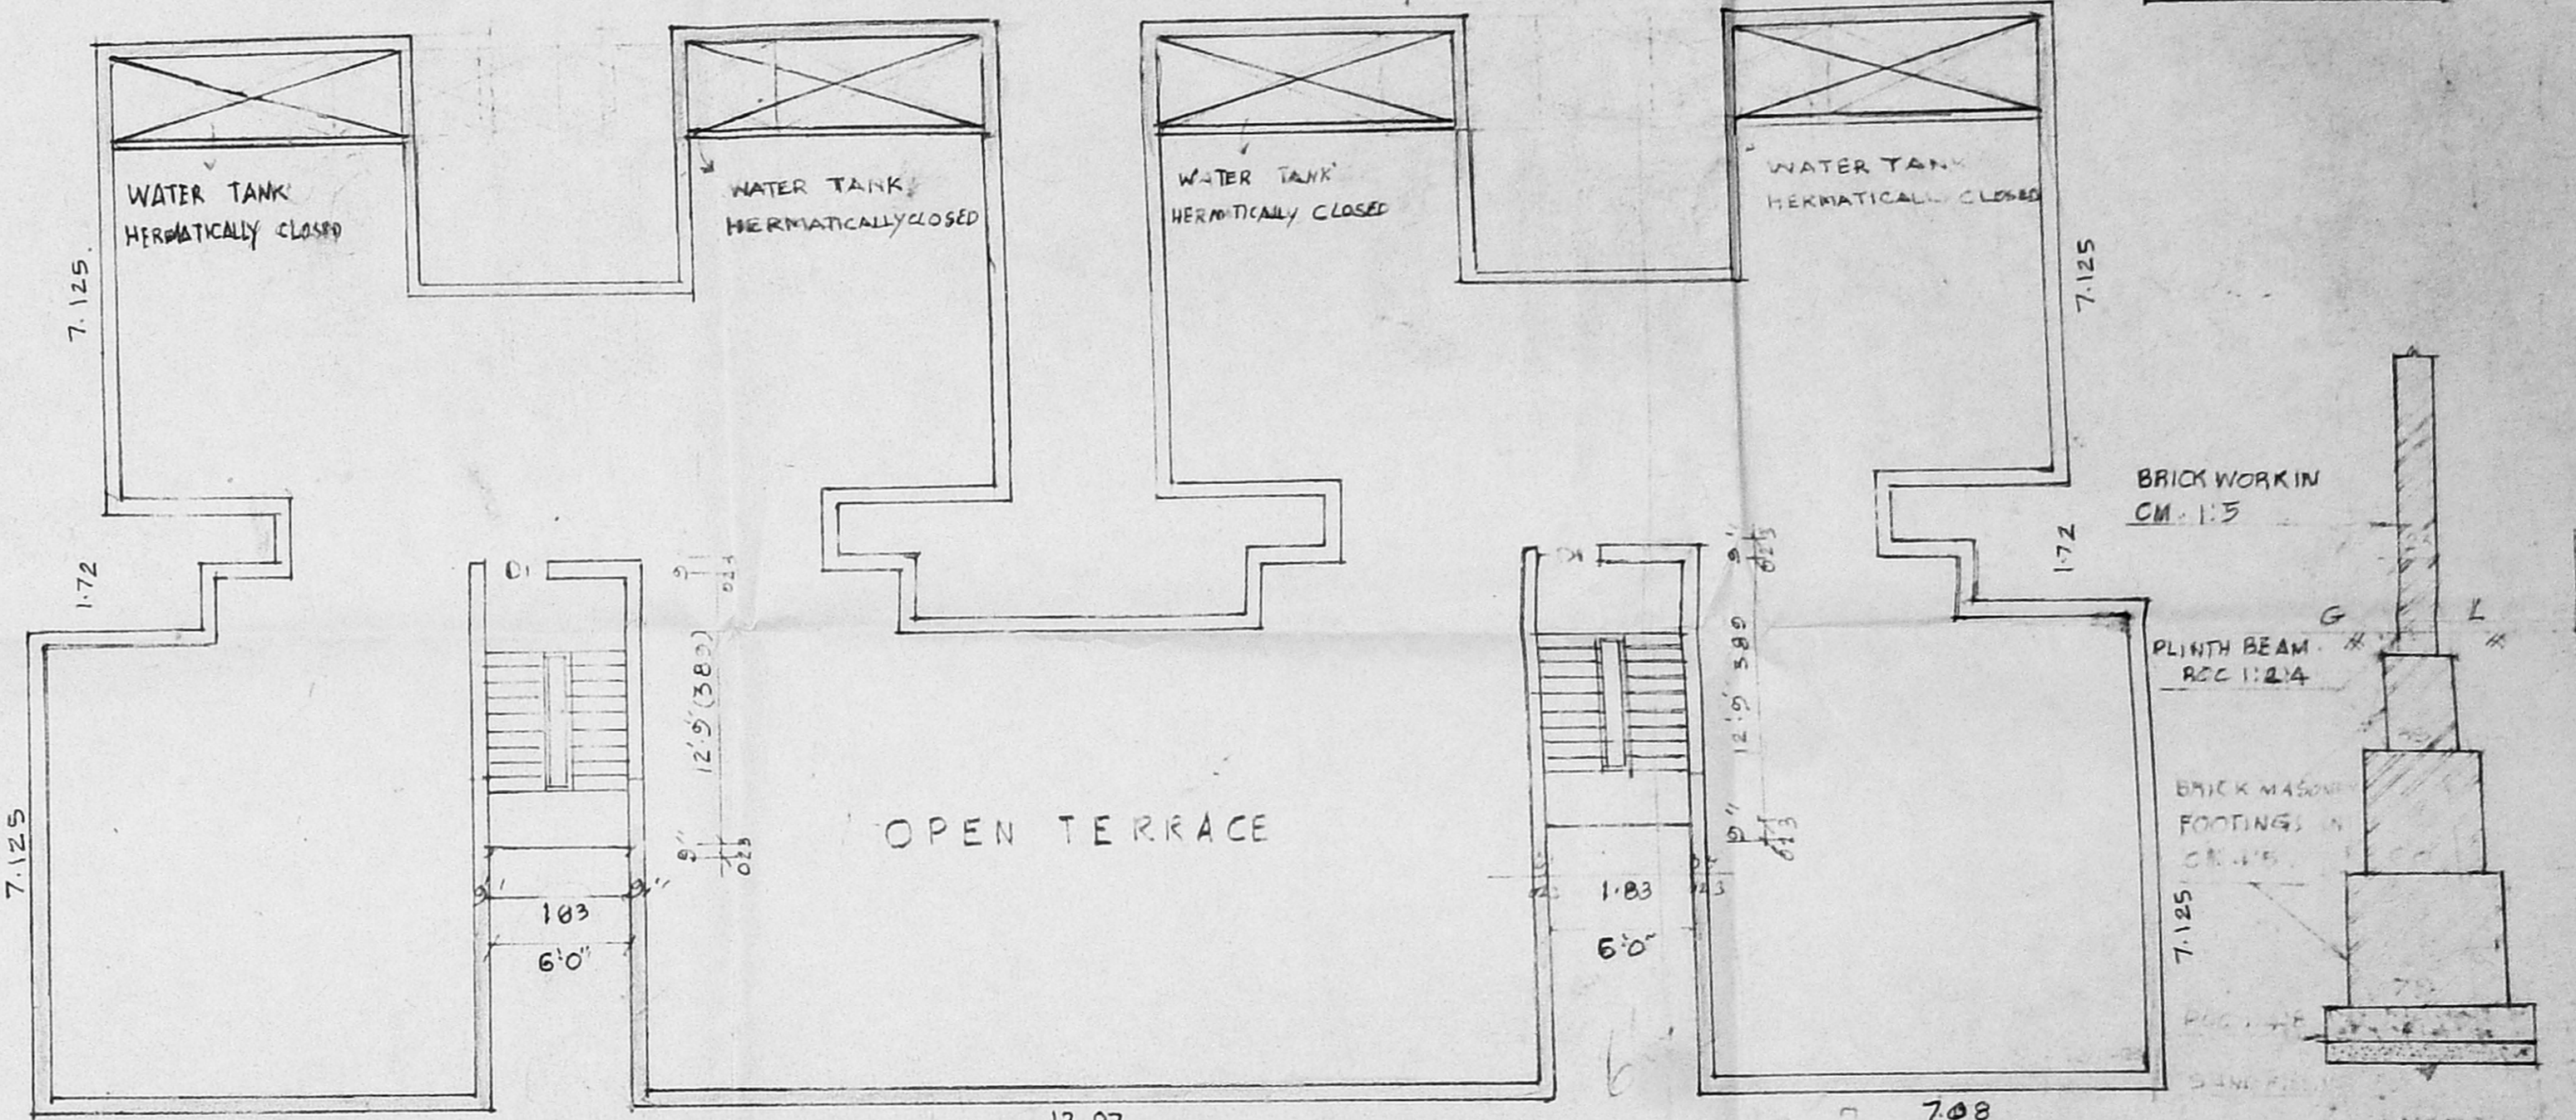


OPEN TERRACE PLAN

BRICK MASONRY FOUNDATION DETAIL

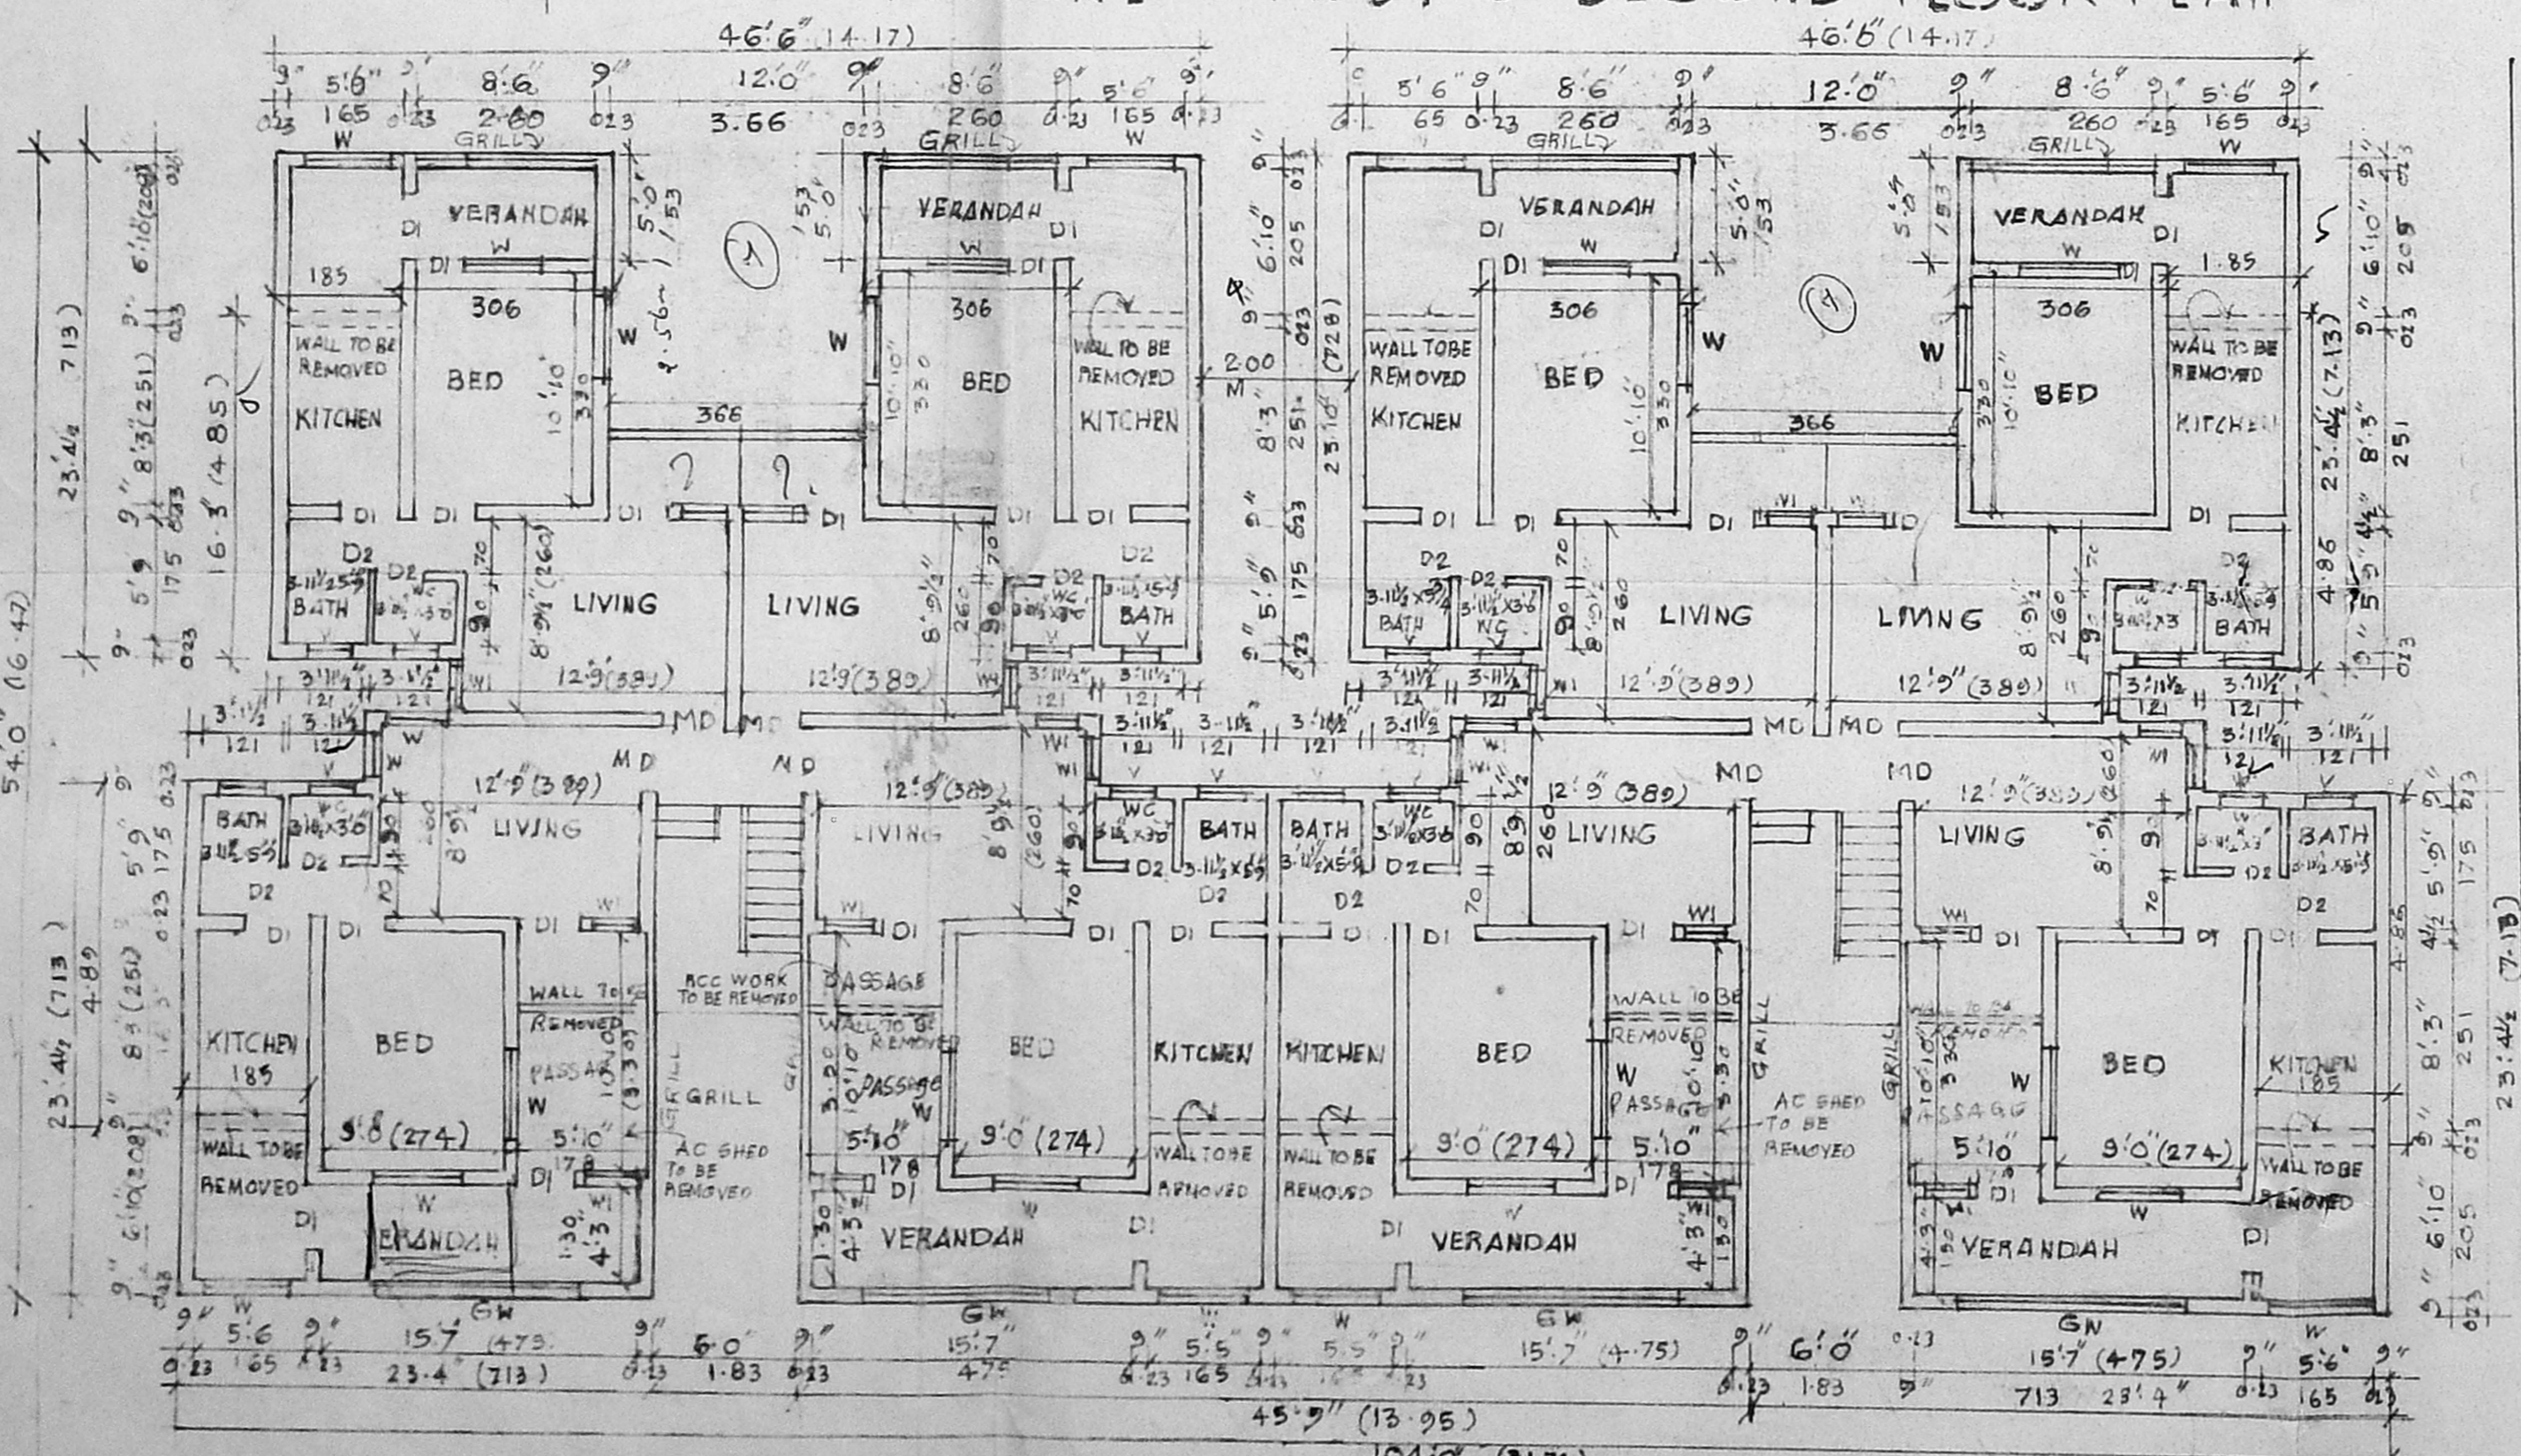

GROUND FLOOR PLAN

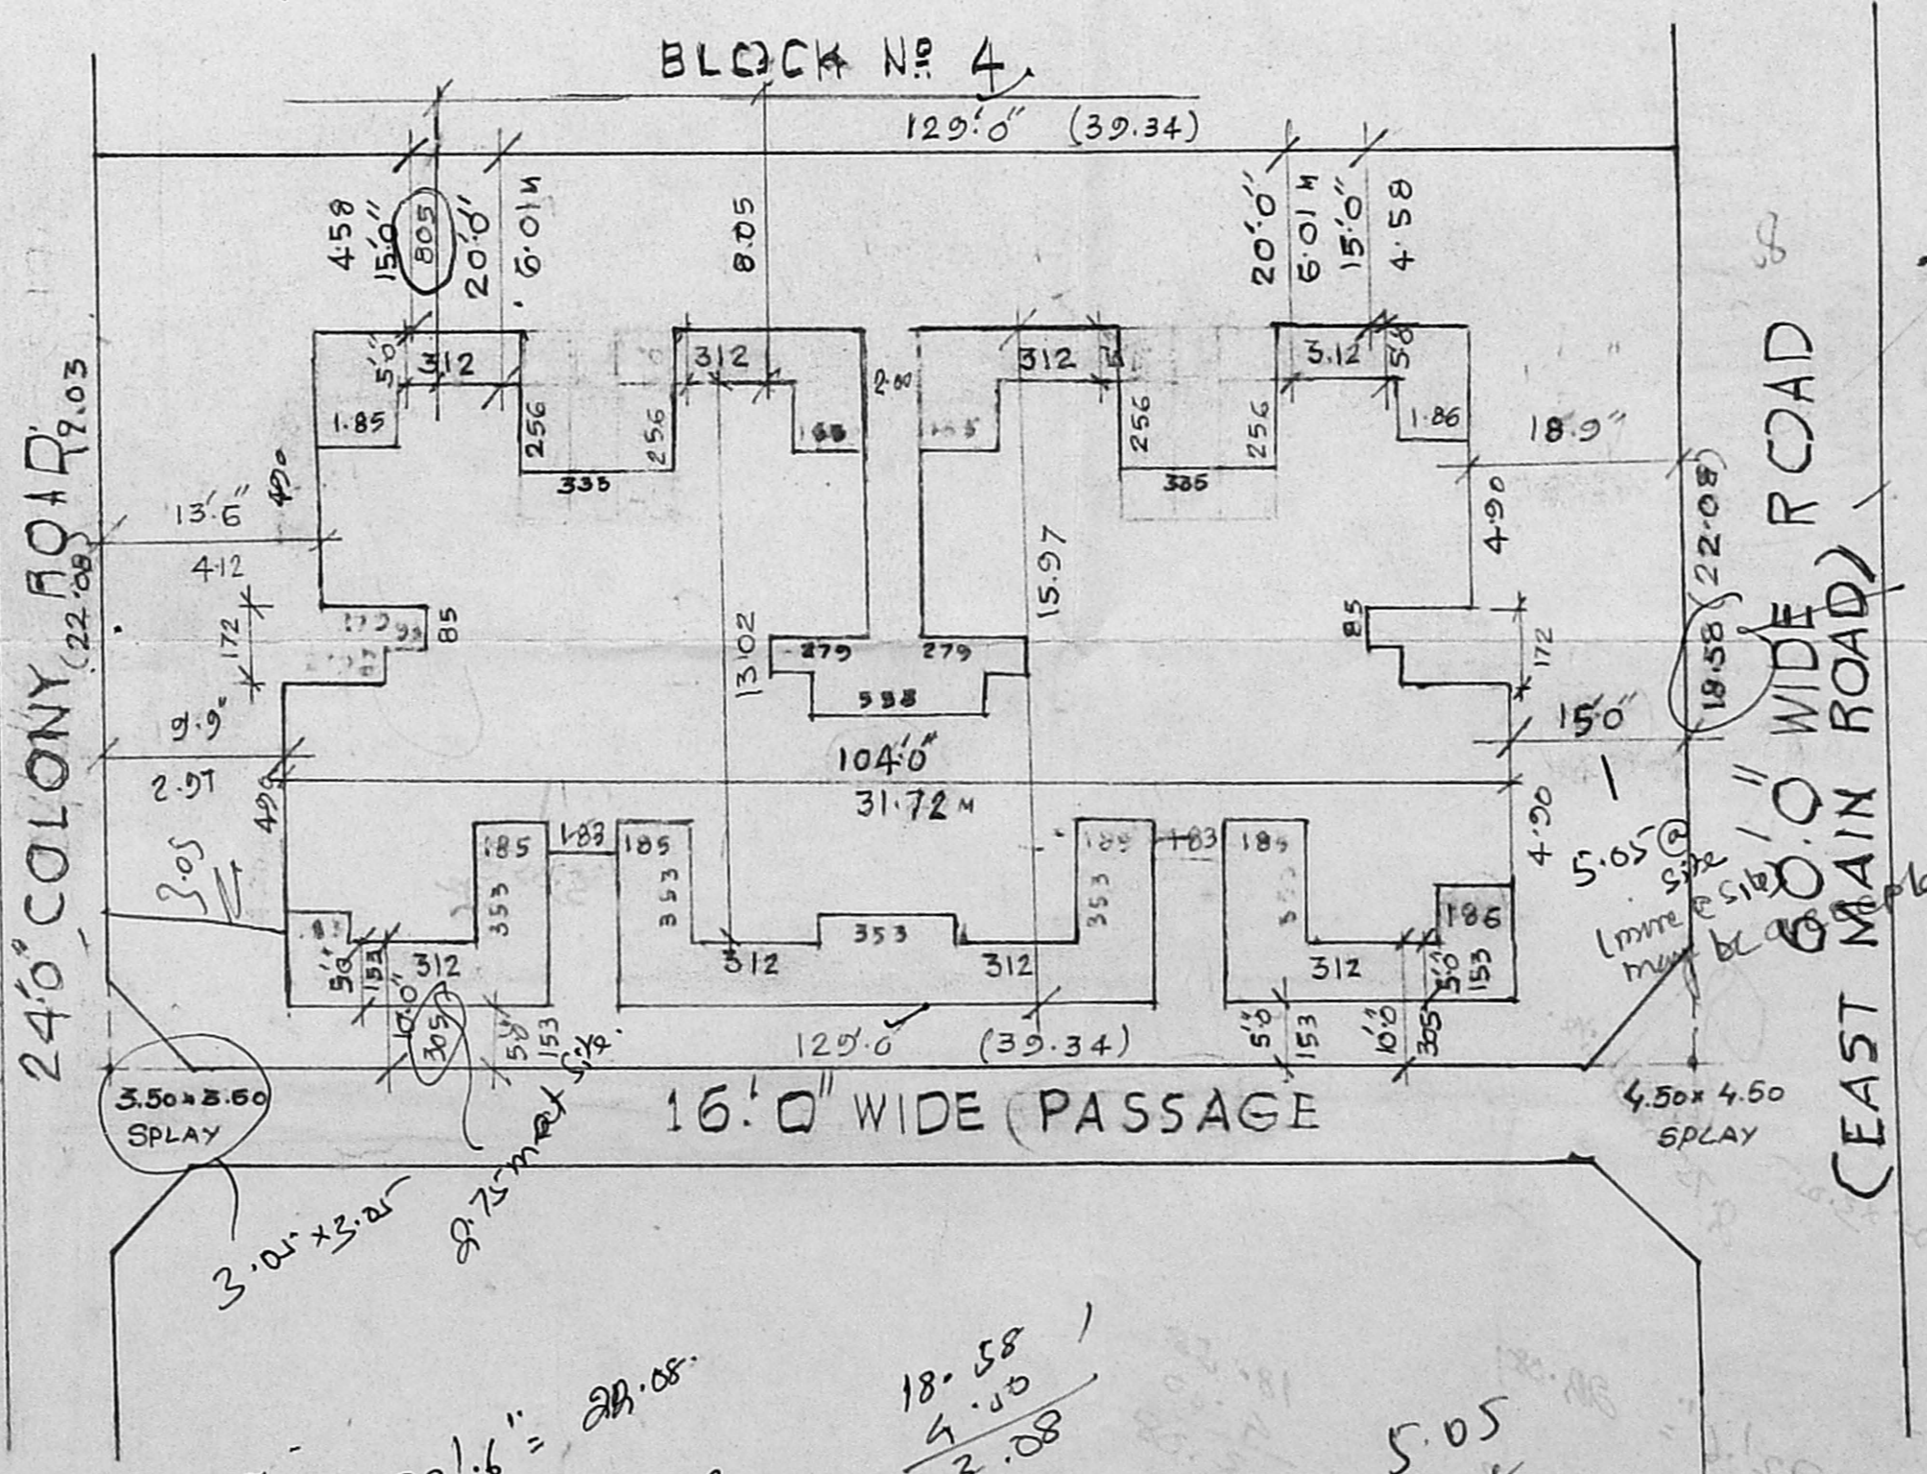

SITE PLAN
SCALE: 1:200

PLAN SHOWING THE ADDITIONAL PROPOSED CONSTRUCTION TO THE EXISTING BUILDING IN BLOCK NO. 3
WELCOME COLONY (PANCHARATNA APARTMENT) R.5.No. 206/PI PADI VILLAGE, CHENGLEPUT DIST
 SCALE: 1"=8 FEET 1:100

SPECIFICATION

FOUNDATION	PCC 1:4:8 WITH 40# METAL
PADASTAL COLUMN WORK	RCC 1:2:4 WITH 20# METAL
PLINTH BEAM	RCC 1:2:4 WITH 20# METAL
SUPER STRUCTURE	BRICK IN CM 1:5
ROOFING	RCC WITH 20# METAL
FLOORING	RCC 1:4:8 WITH 20# METAL
PLASTERING	1/2" PLASTER ON WALL SURFACE

JOINERIES

MD	WALLS	PANELLED	3" X 70	290	21
D1	DOOR	PANELLED	3" X 70	70	213
D2	DOOR	PANELLED	2 1/2" X 70	170	213
W	WINDOW	GLAZED	20 X 46	160	122
W	WINDOW	GLAZED	20 X 4	160	122
V	VENTILATOR	GLAZED	7" X 20	10	122
GN	GRILL	GLAZED	7" X 20	10	122

OWNER'S BOUNDARY
 PROPOSED BUILDING
 EXISTING BUILDING
 EXISTING ROADS
 DISMANTLING

OWNER
S. MEIYAPPAN, B.E. M.S.
 Licensed Surveyor - I Class,
 Reg. No: 811,
 Corporation of Chennai,
 139/1, Geethanjali Colony,
 Anna Nagar West,
 CHENNAI-600 040.
 LICENSED

240' COLONY ROAD
 16' 0" WIDE (PASSAGE)
 60' 0" WIDE ROAD
 60' 0" WIDE ROAD
 EAST MAIN ROAD
 17.58
 1.65
 2.23
 1.85 X 2
 3-70
 1-88 X 2
 36.00
 3.76
 21.7
 28.05
 6.0
 31.81
 4.1
 39.82
 2.97
 31.72
 4.58
 39.27
 16.47
 4.50
 1.50
 22.58
 18.58
 7.10
 23.08
 5.05
 4.58
 0.47
 1.37
 825-240-221.6" 28.08
 15.83
 3.00
 22.08
 128
 107