

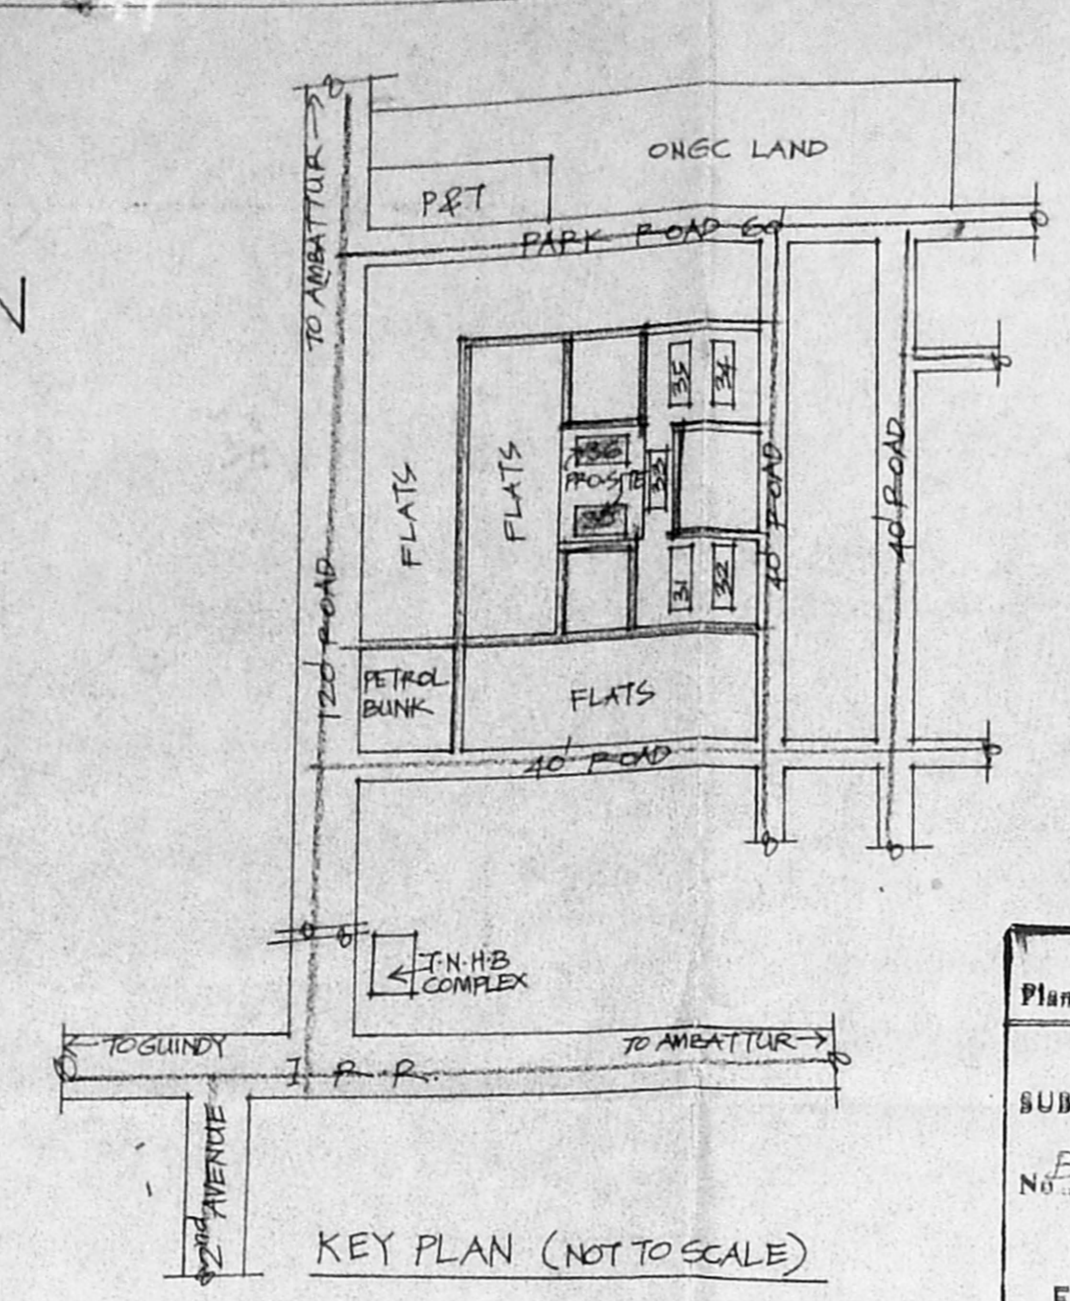


SITE PLAN (SCALE 1:400)


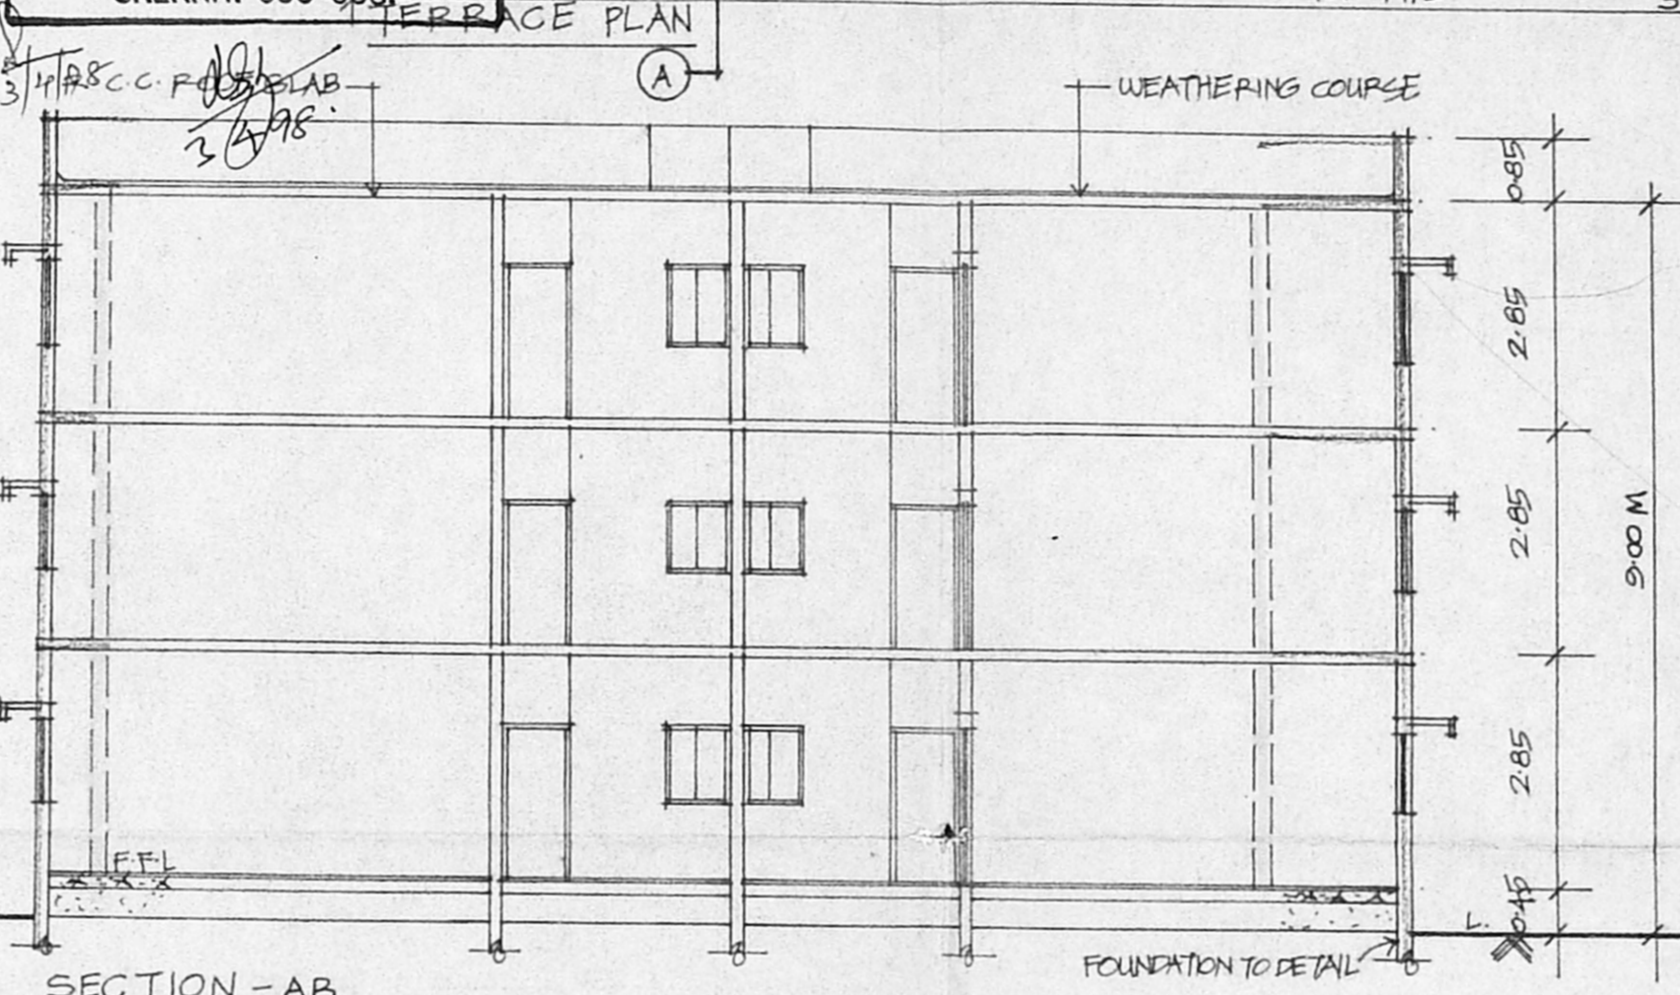


KEY PLAN (NOT TO SCALE)

B/25715/72/98
 Planing Permit No
APPROVED
 SUBJECT TO THE CONDITIONS IN
 THIS OFFICE LETTER.
 No. B3/30007/33 Date 12.09.98
 FOR MEMBER SECRETARY
 CHENNAI METROPOLITAN
 DEVELOPMENT AUTHORITY
 CHENNAI-600 088

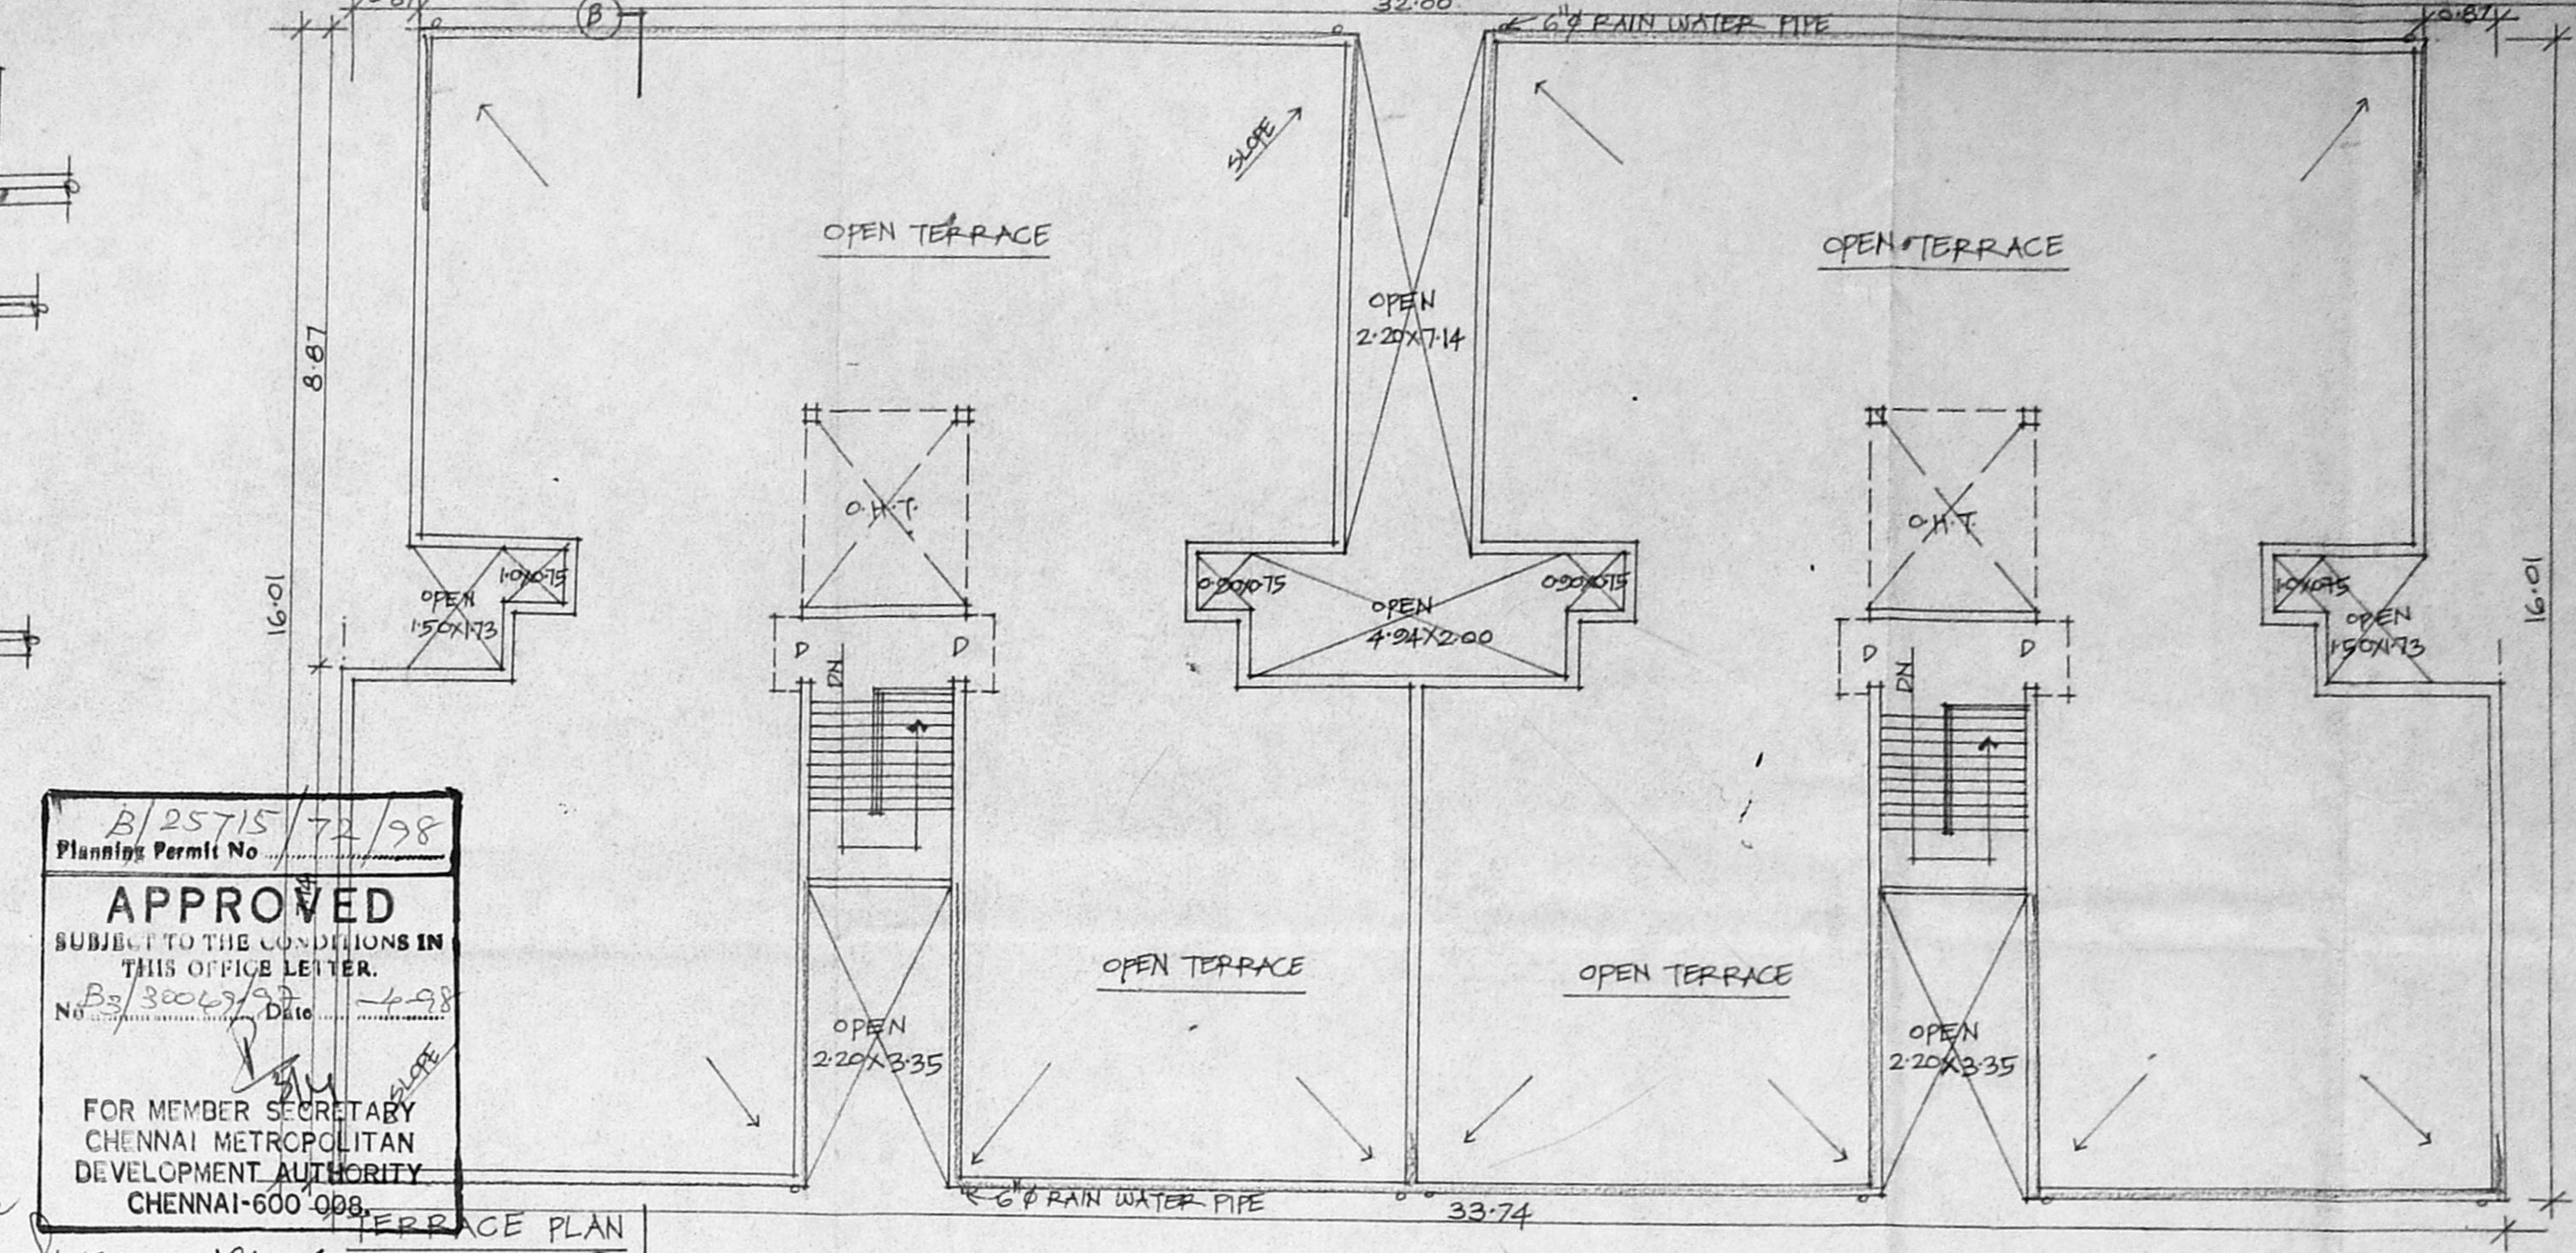

SECTION - AB

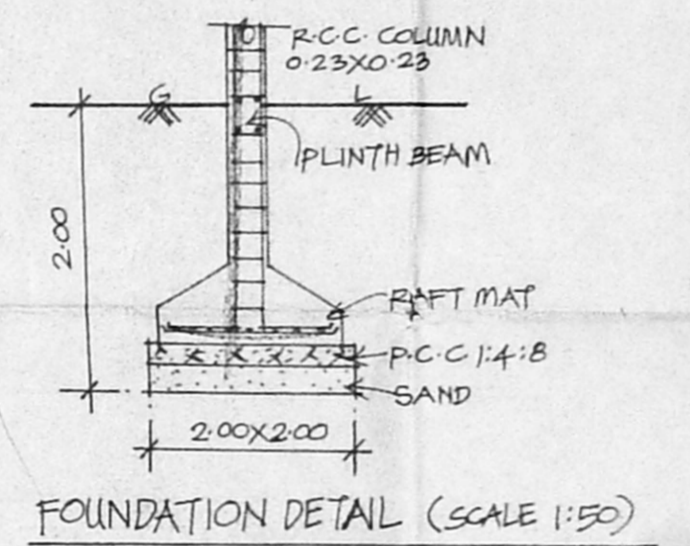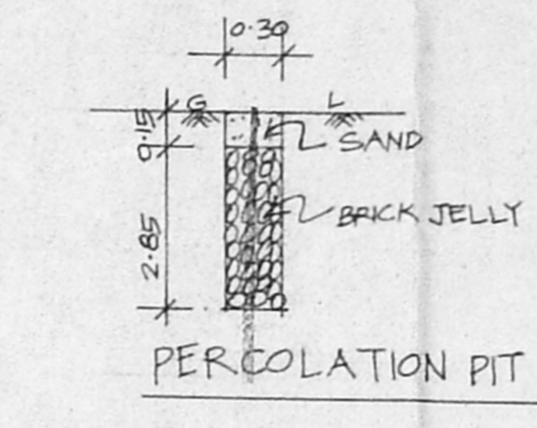

FOUNDATION DETAIL (SCALE 1:50)

SPECIFICATION
 P.C.C 1:4:8 FOUNDATION
 SAND FILL IN FOUNDATION
 BRICK WORK IN C.M. 1:5
 PLASTERING IN C.M. 1:4
 R.C.C. WORKS IN 1:2:4 MIX
CMDA (B) / PP NO. 1
 C. No. B3/30007/33
 Ass. 8.00 X 2.00
 SILLING 15 X 2.00
 P. A. 1.82 X 1.20
 0.90 X 1.20
 0.90 X 1.60
 0.90 X 1.20
 1.50 X 1.20

JOINERY DETAIL
 D DOOR
 D1 DOOR
 W WINDOW
 W WINDOW
 J R.C.C JALI
 G M.S. GRILL
 G M.S. GRILL


COLOUR INDEX
 EXISTING WORK
 PROPOSAL WORK
 PLOT BOUNDARY
 ROADS
 TO BE DEMOLISHED

AREA DETAIL


PLOT EXTENT 1955.40 M²

BLOCK NO.	GROUND FLOOR		FIRST FLOOR		SECOND FLOOR		TOTAL M ²
	EXISTING M ²	PROPOSAL M ²	EXISTING M ²	PROPOSAL M ²	EXISTING M ²	PROPOSAL M ²	
30	318.54	157.84	318.54	157.84	318.54	157.84	1429.14
36	318.54	157.84	318.54	157.84	318.54	157.84	1429.14
BLOCK 30 & 36 TOTAL							2858.28 M²


COVERAGE: 40%
 F.S.I : 1.46

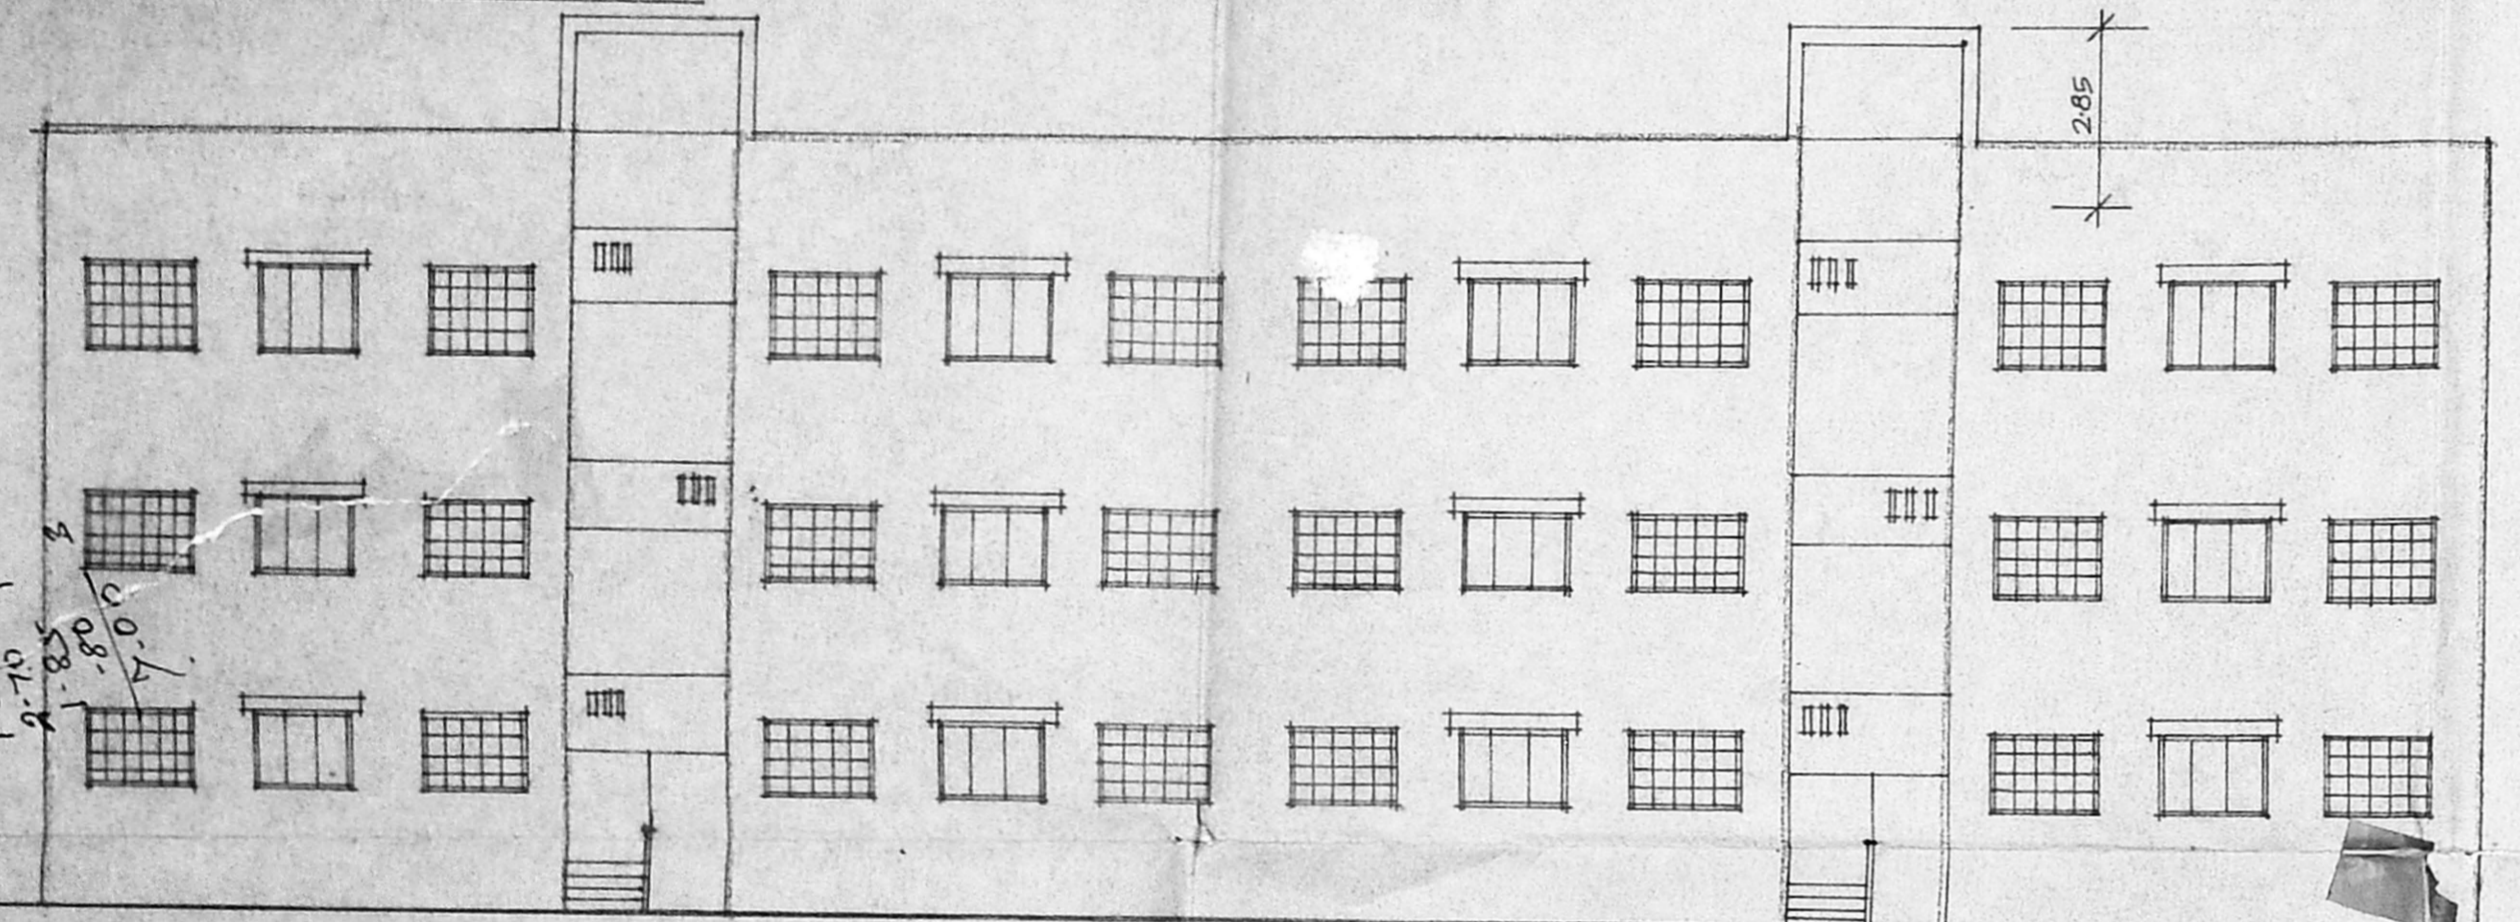

FRONT ELEVATION

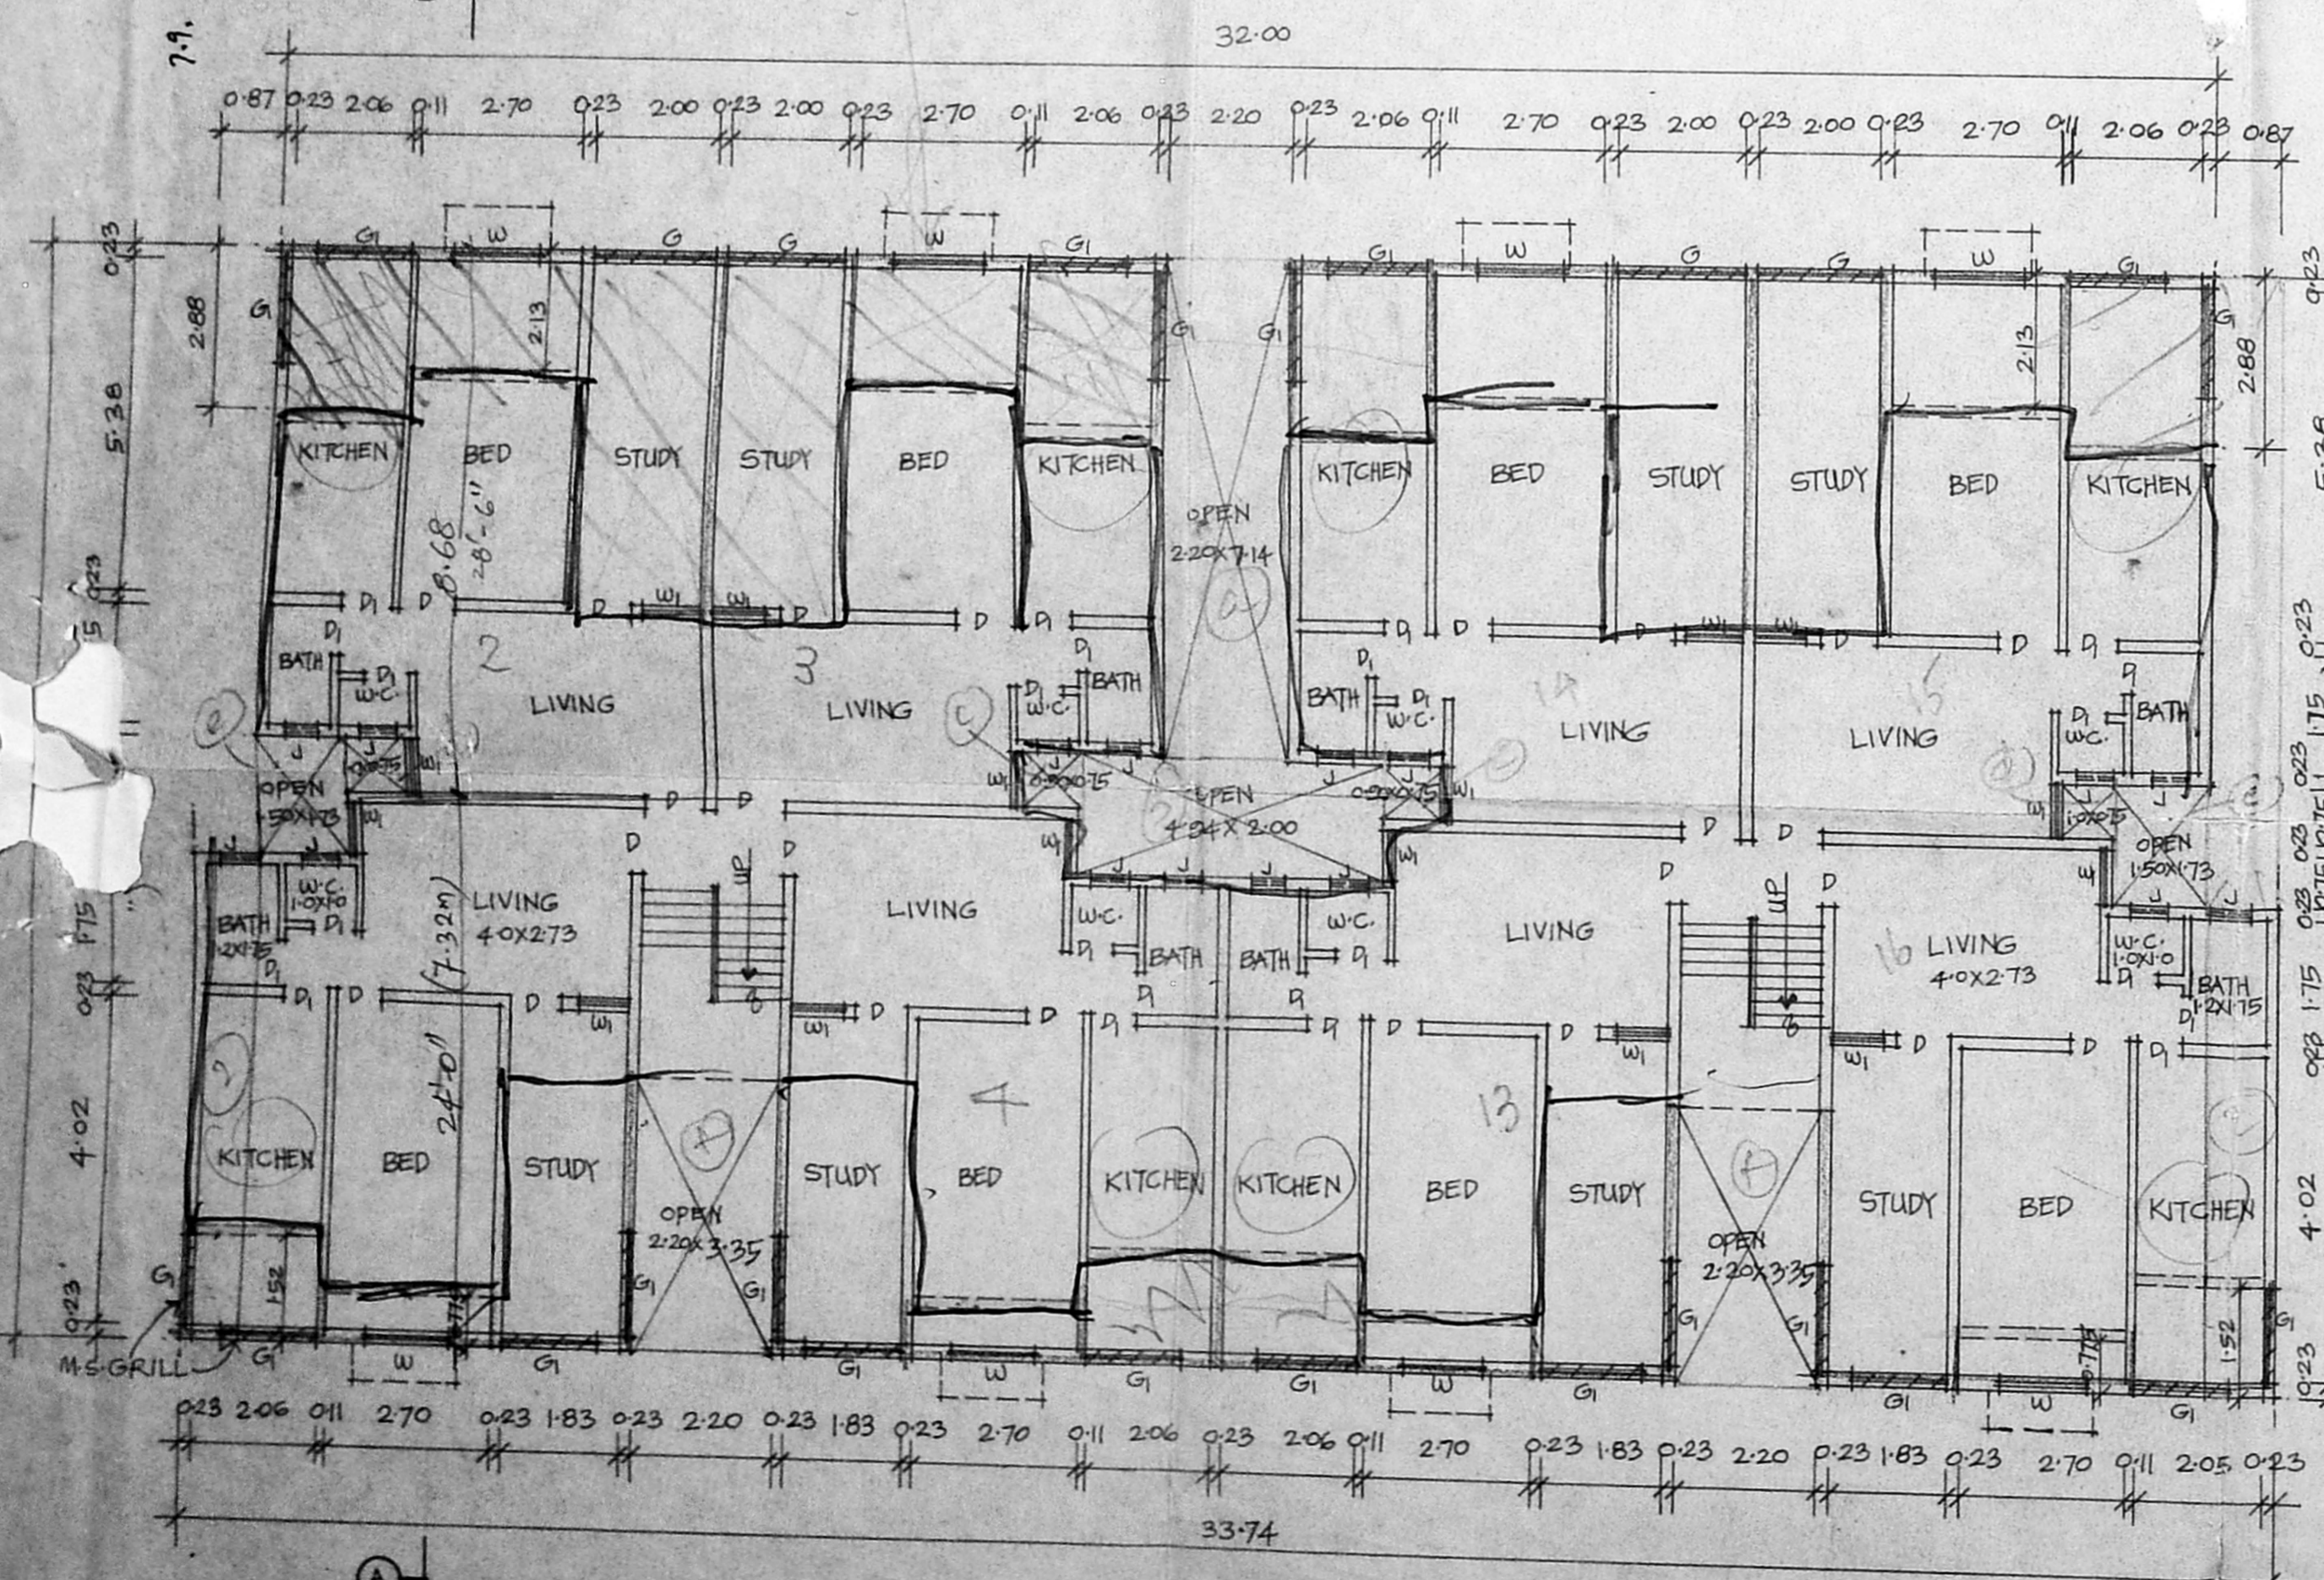

GROUND FLOOR PLAN (SCALE 1:100)

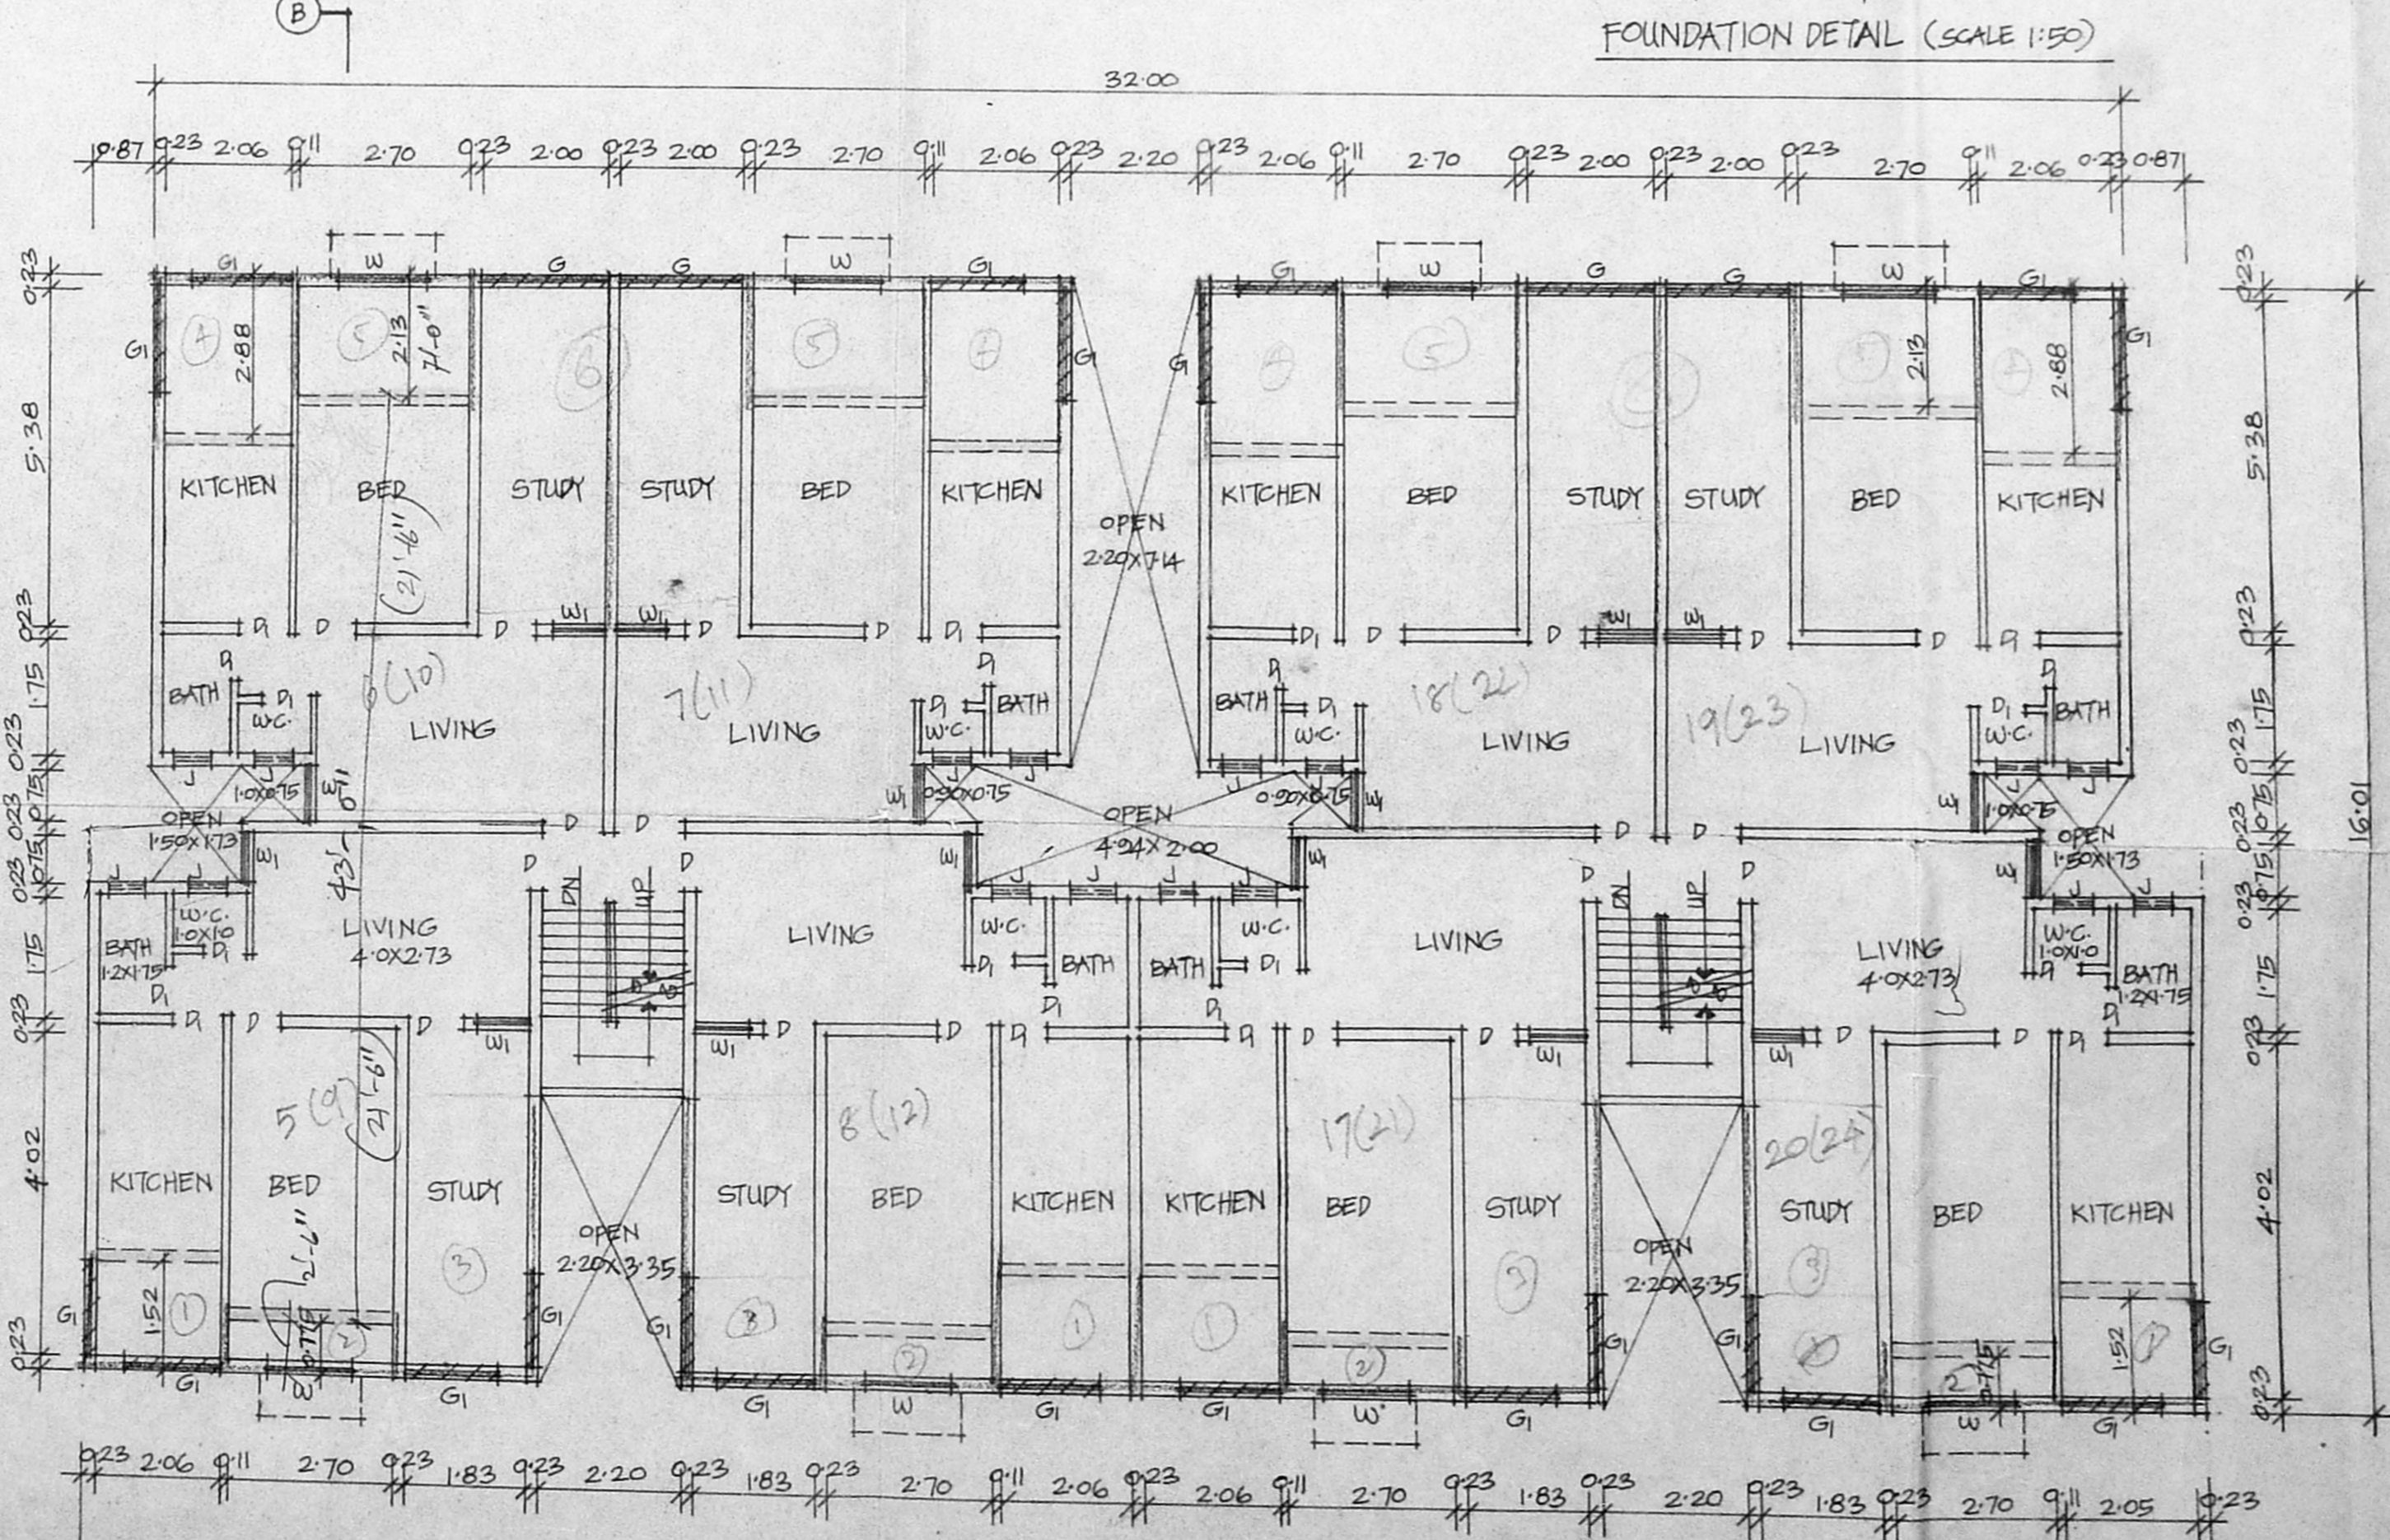

FIRST & SECOND FLOOR PLAN

PLAN SHOWING THE PROPOSED ADDITIONS TO THE EXISTING BUILDING "D2" TYPE AT BLOCK NOS. 30 & 36 OF TAMILNADU HOUSING BOARD ANWE. SCHEME, CHENNAI-101.

SHREYAS APARTMENTS
 For Shreyas Apartments' Service Authority,
 Secretary.
 OWNER

K. SELVAM, B.E., A.M.I.E.
 Consulting Civil Engineer, Chartered Engineer,
 Class - I Licensed Surveyor, Reg. No: 800
 Corporation of Chennai & Ambattur Municipality
 No: 1/370, Meenappur East,
 CHENNAI-600 050.

LICENSED SURVEYOR