




FRONT ELEVATION

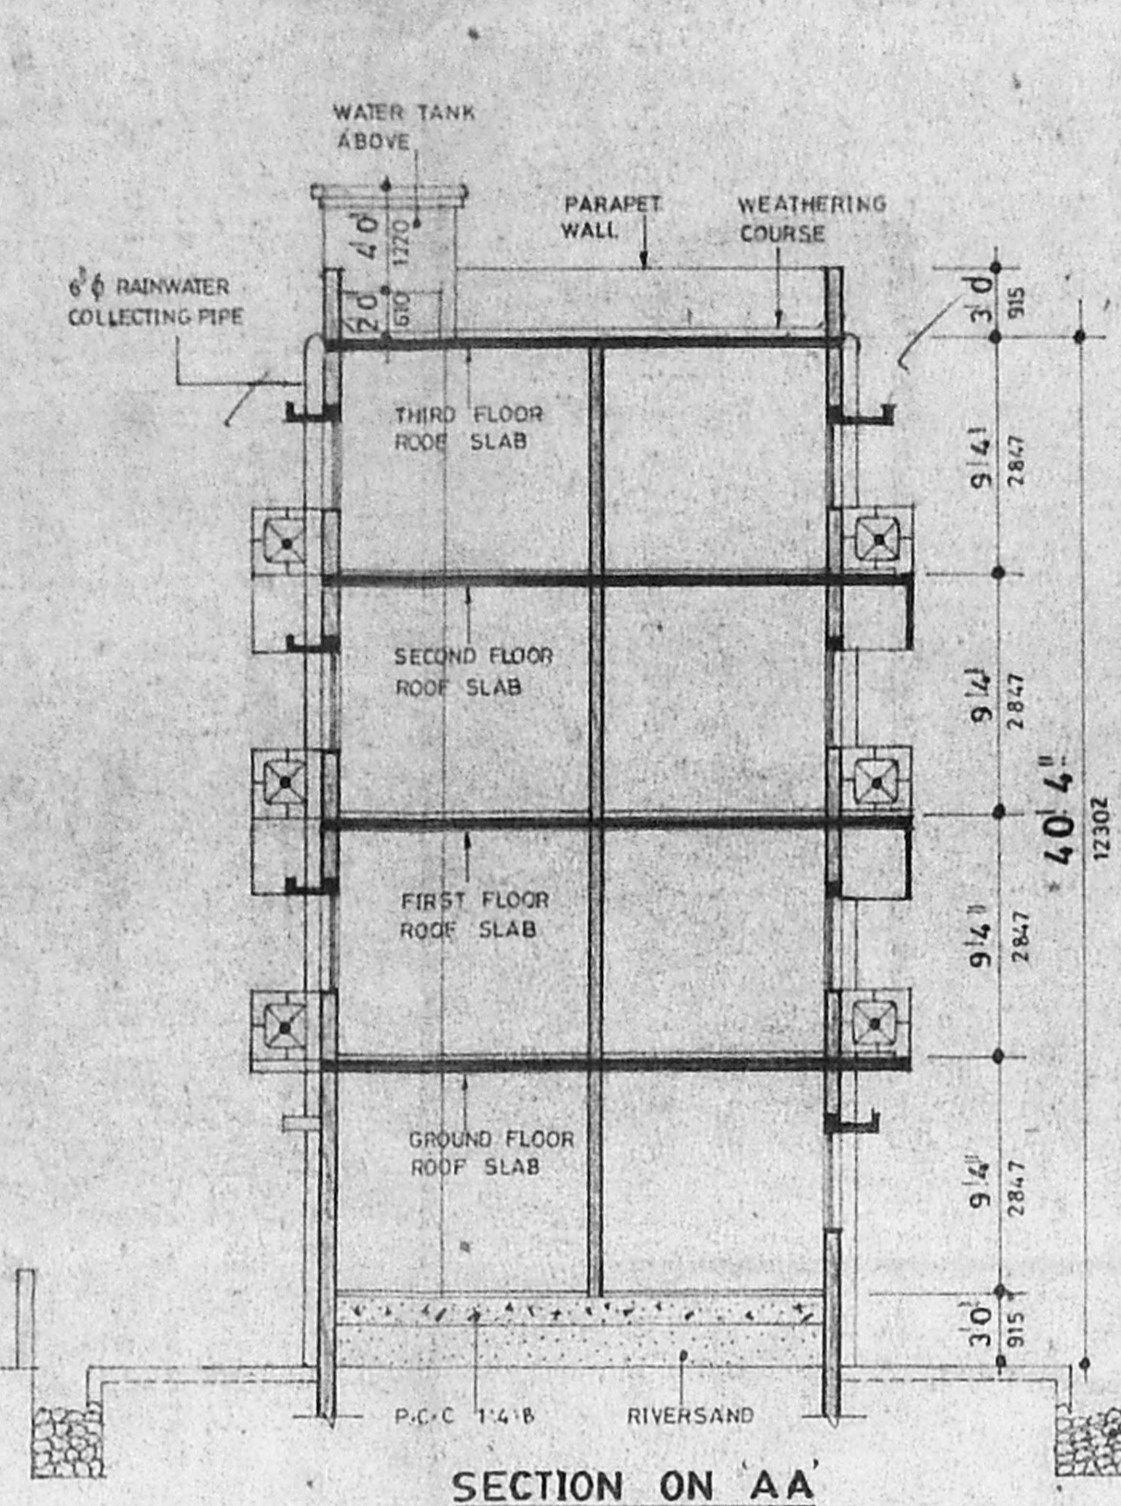


SECTION ON AA

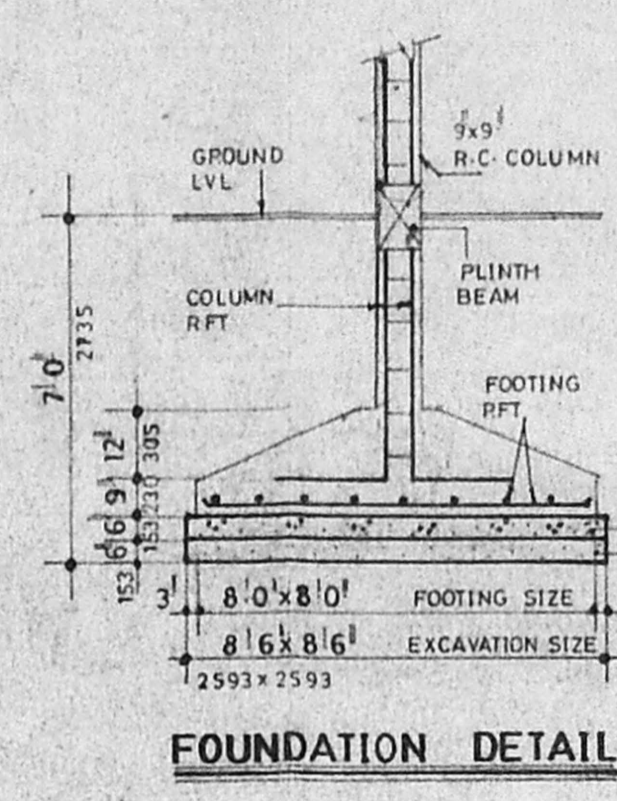


FOUNDATION DETAIL

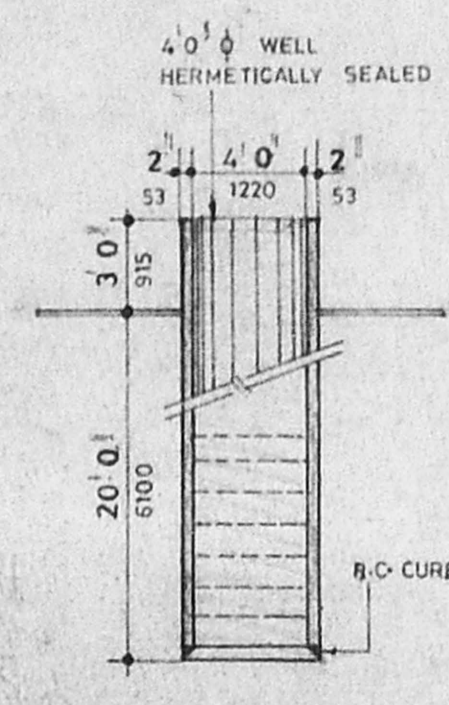

WELL DETAIL

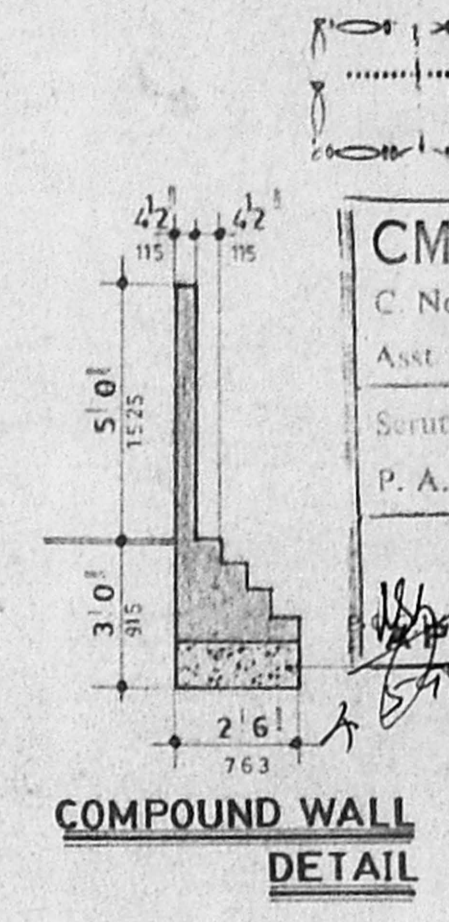


COMPOUND WALL DETAIL

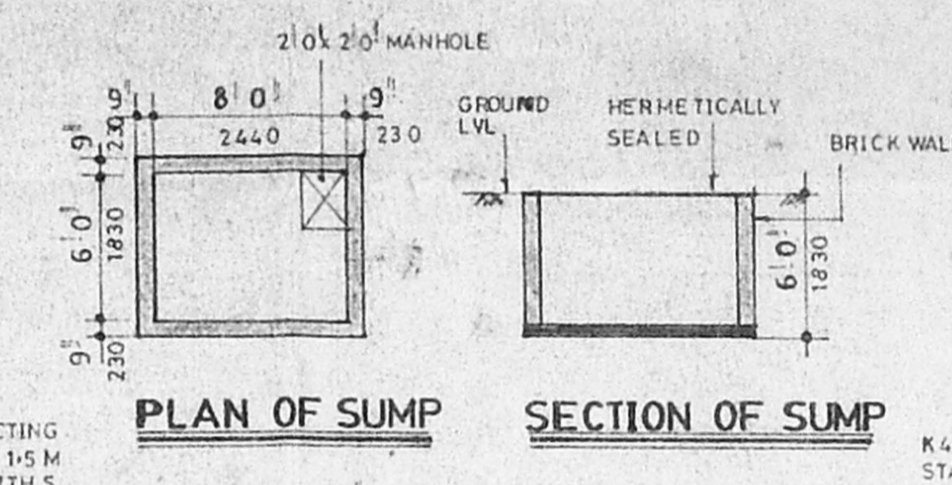


PLAN OF SUMP

SECTION OF SUMP


RAIN WATER COLLECTING TRENCH 1M WIDE 1.5 M DEPTH FILLED WITH 5 TO 7.5 CM SIZE PEBBLES

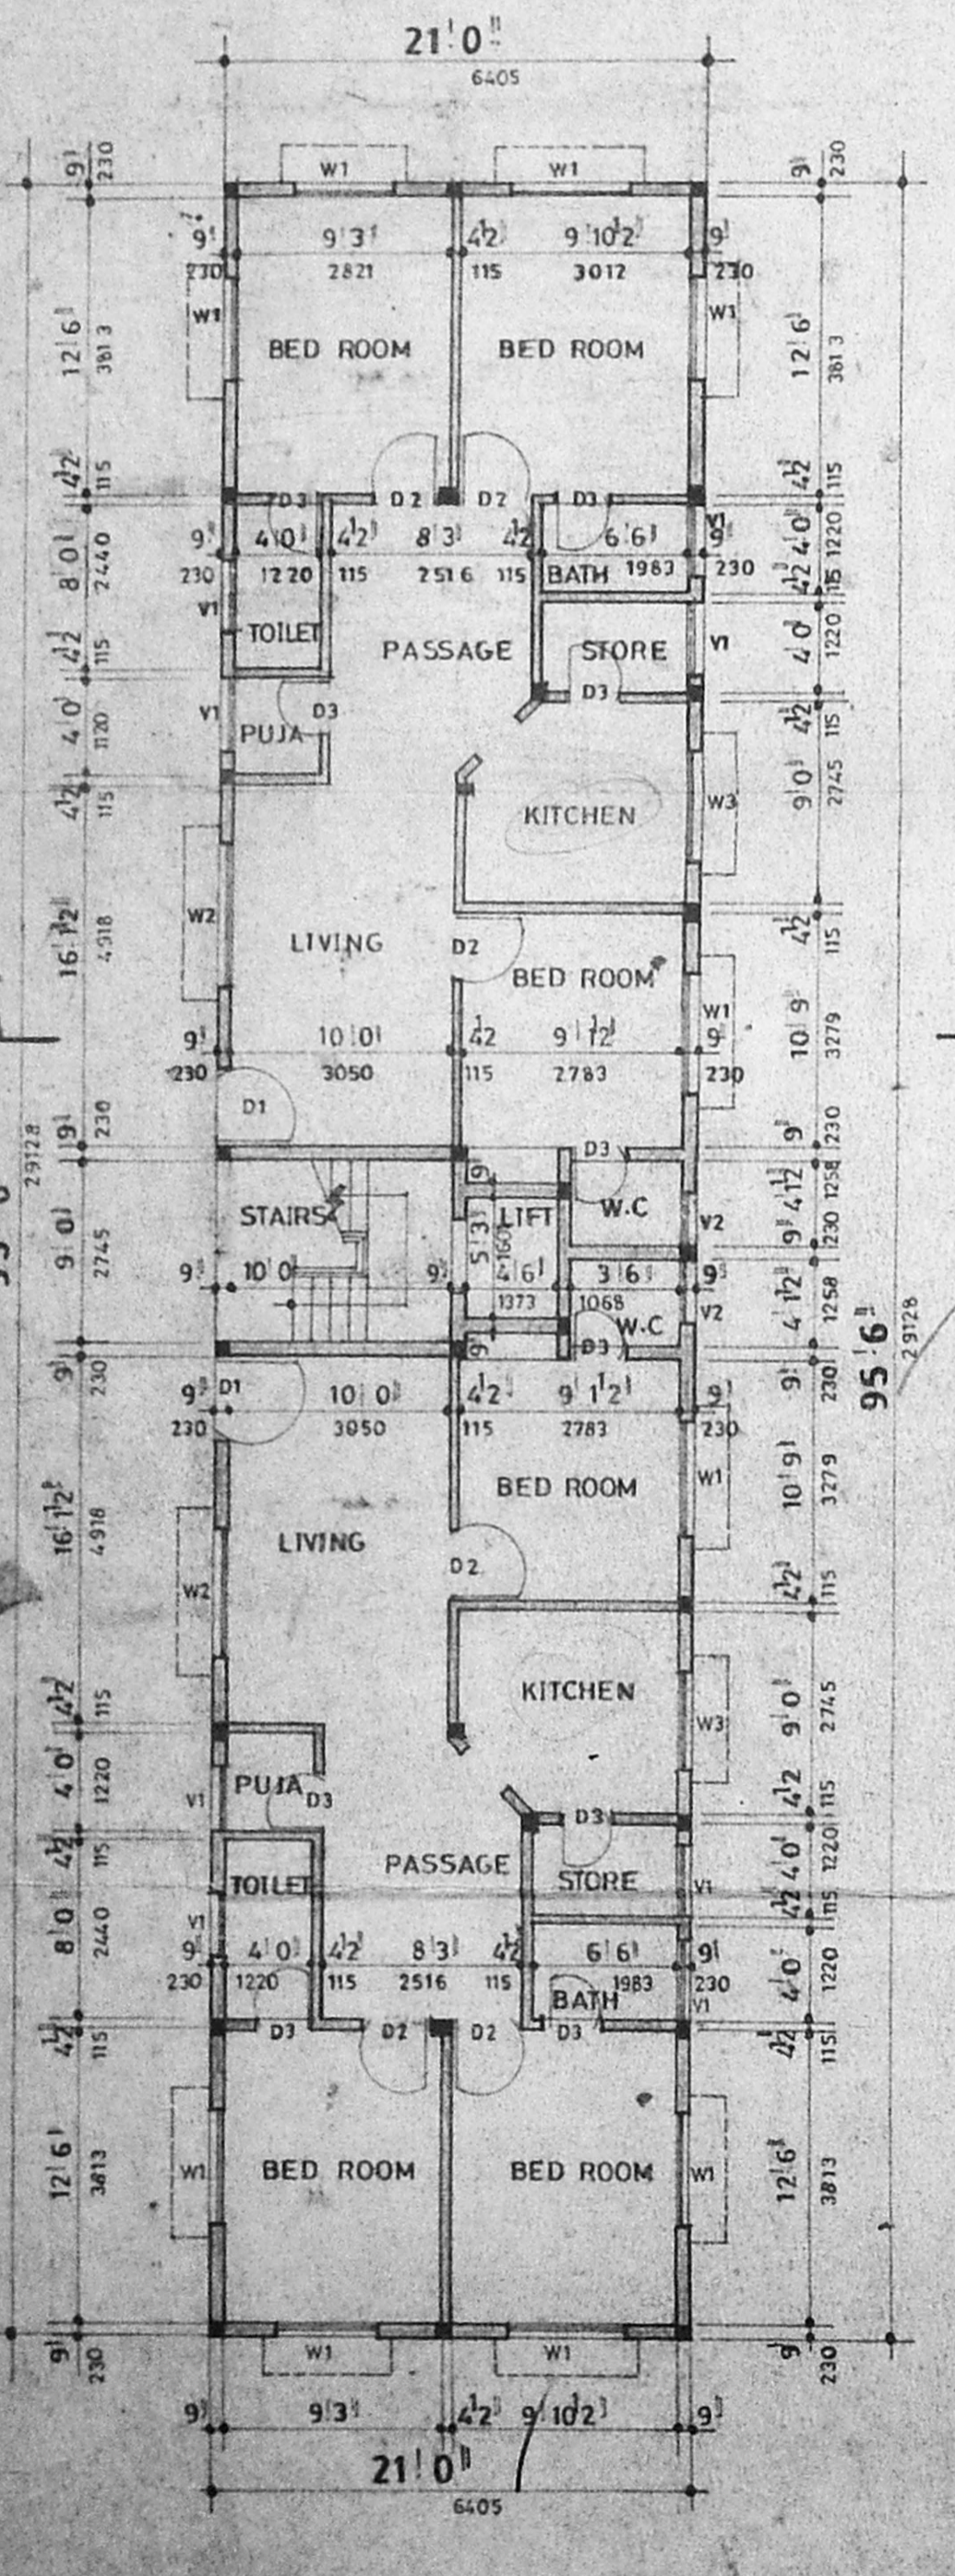

GROUND FLOOR PLAN

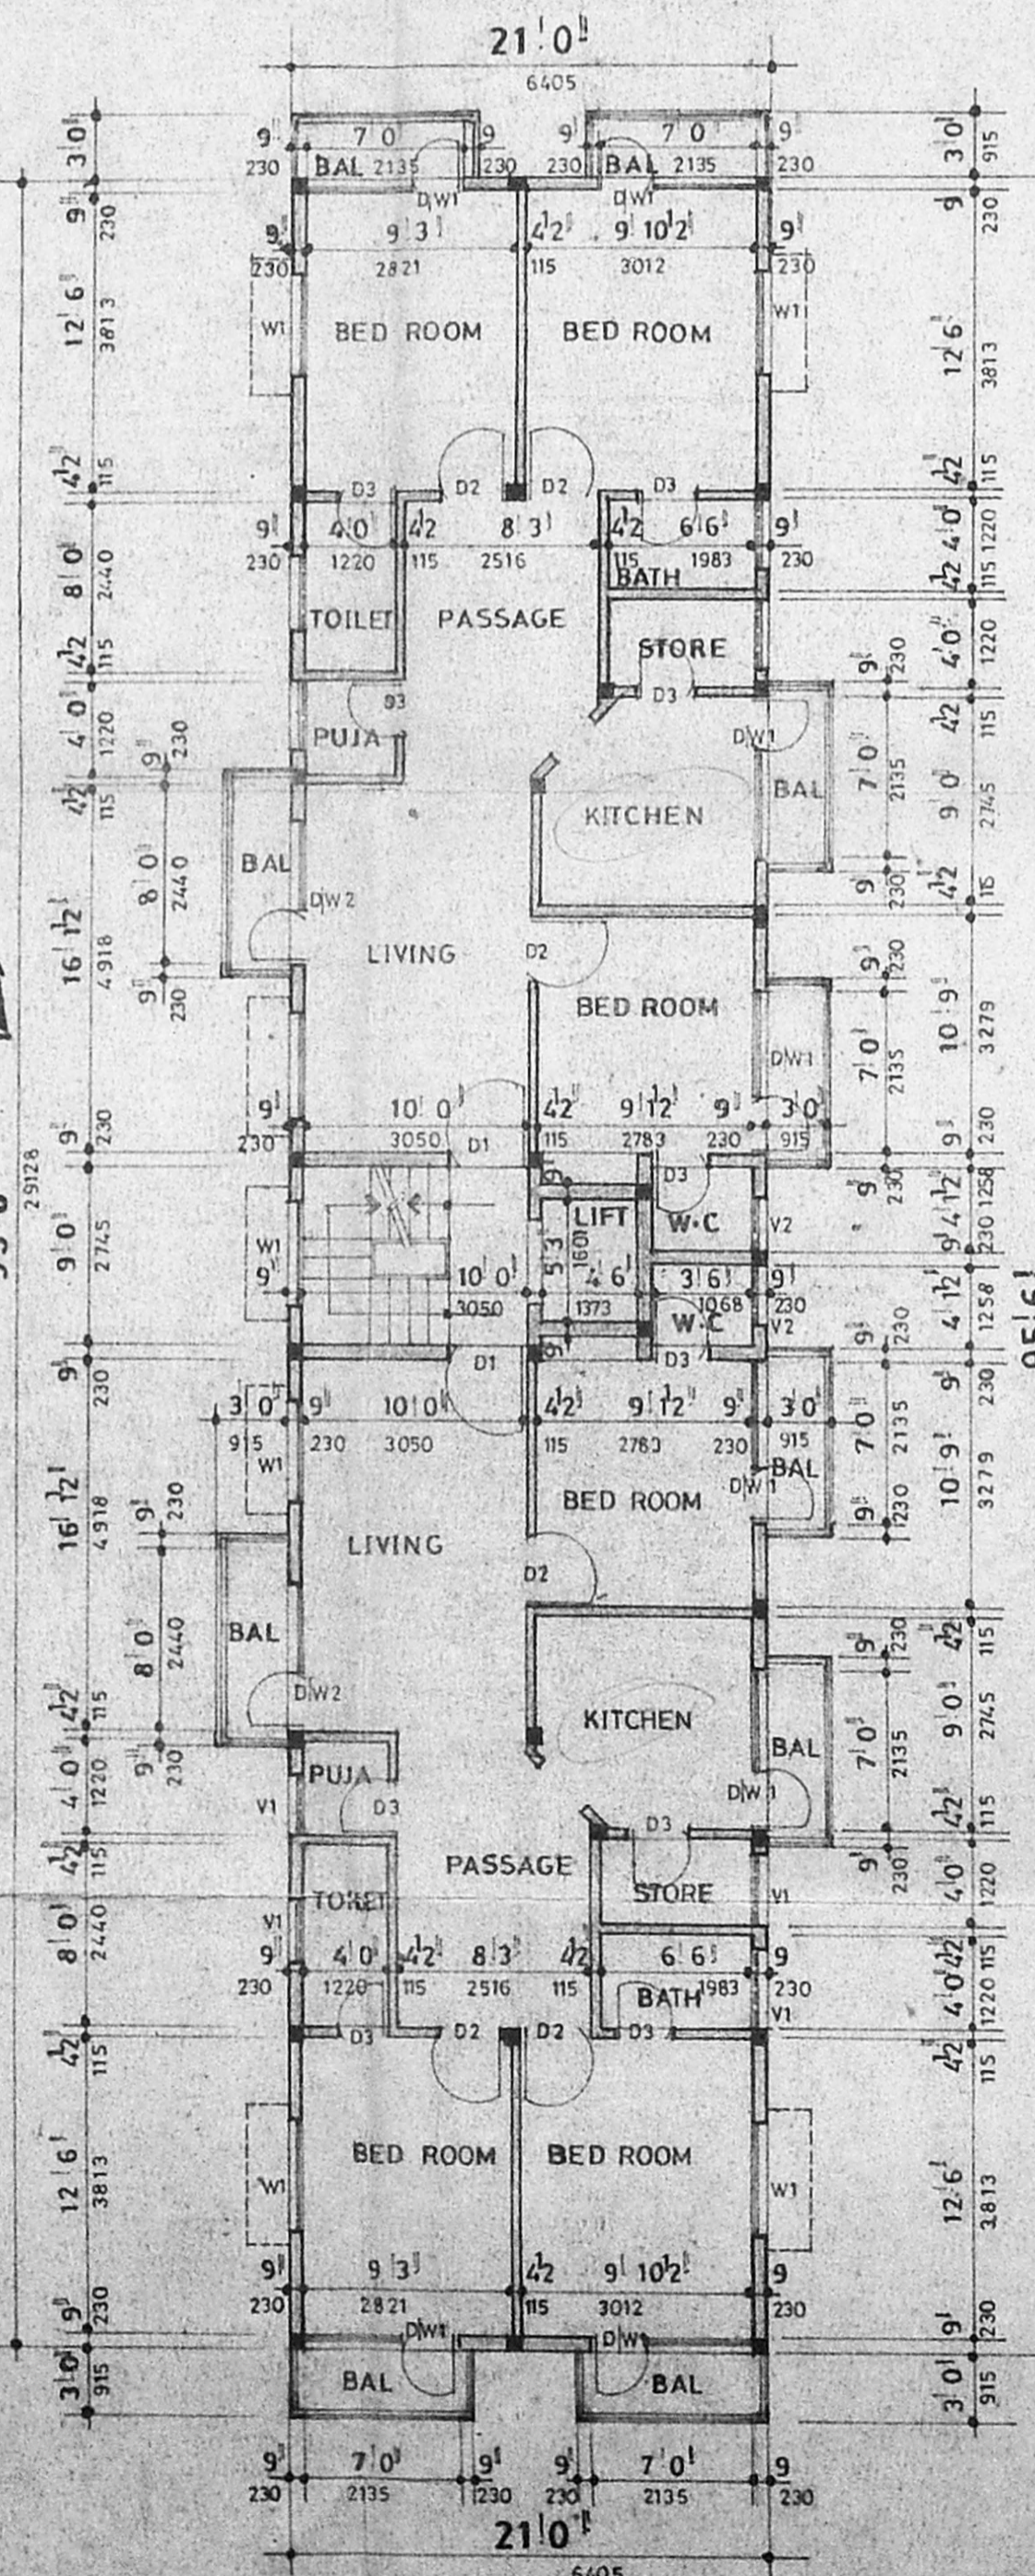


TYPICAL FLOOR PLAN (FIRST, SECOND & THIRD FLOOR)

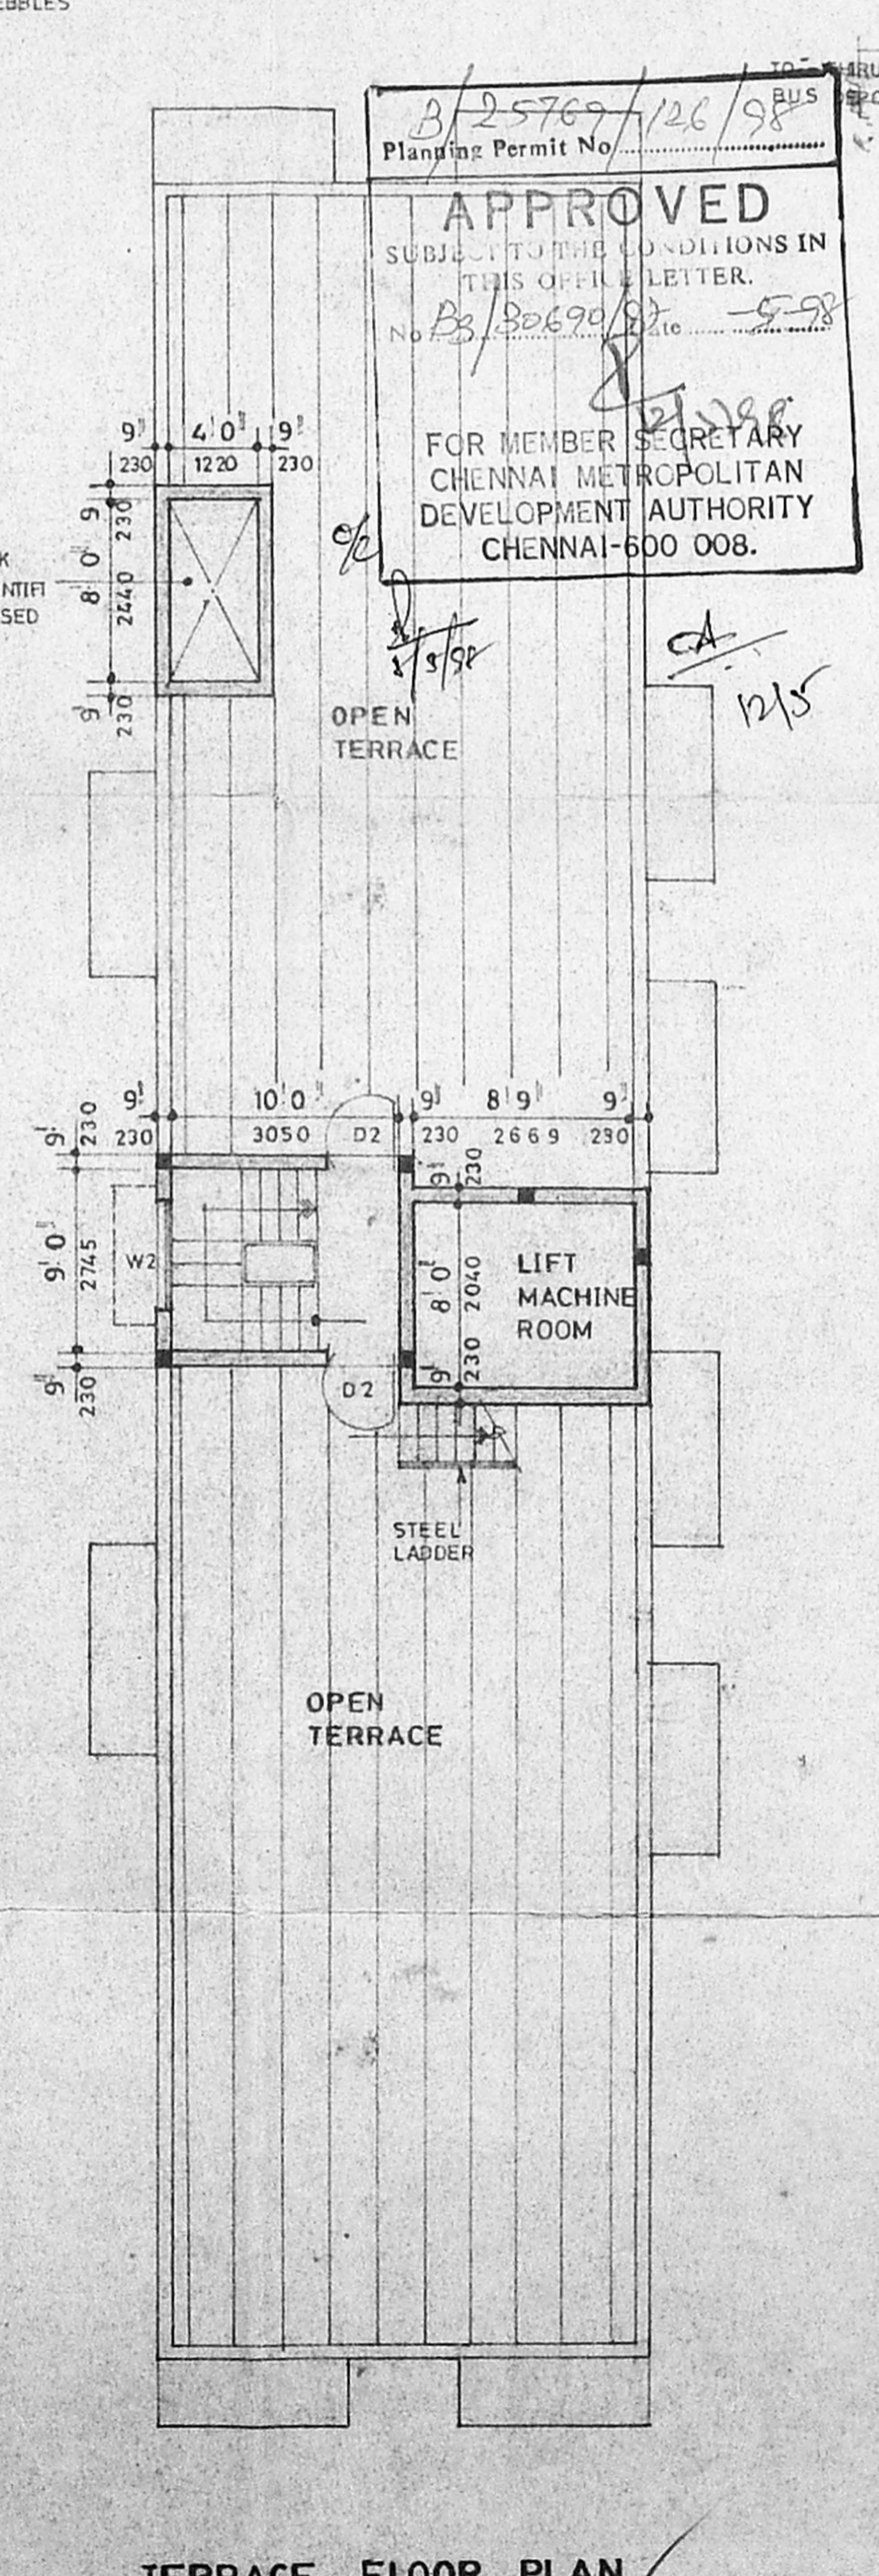


TERRACE FLOOR PLAN

B/25769/126/98
Planning Permit No. **APPROVED**
SUBJECT TO THE CONDITIONS IN THIS OFFICE LETTER.
No. B/30690/97-5-98
FOR MEMBER SECRETARY CHENNAI METROPOLITAN DEVELOPMENT AUTHORITY CHENNAI-600 008.

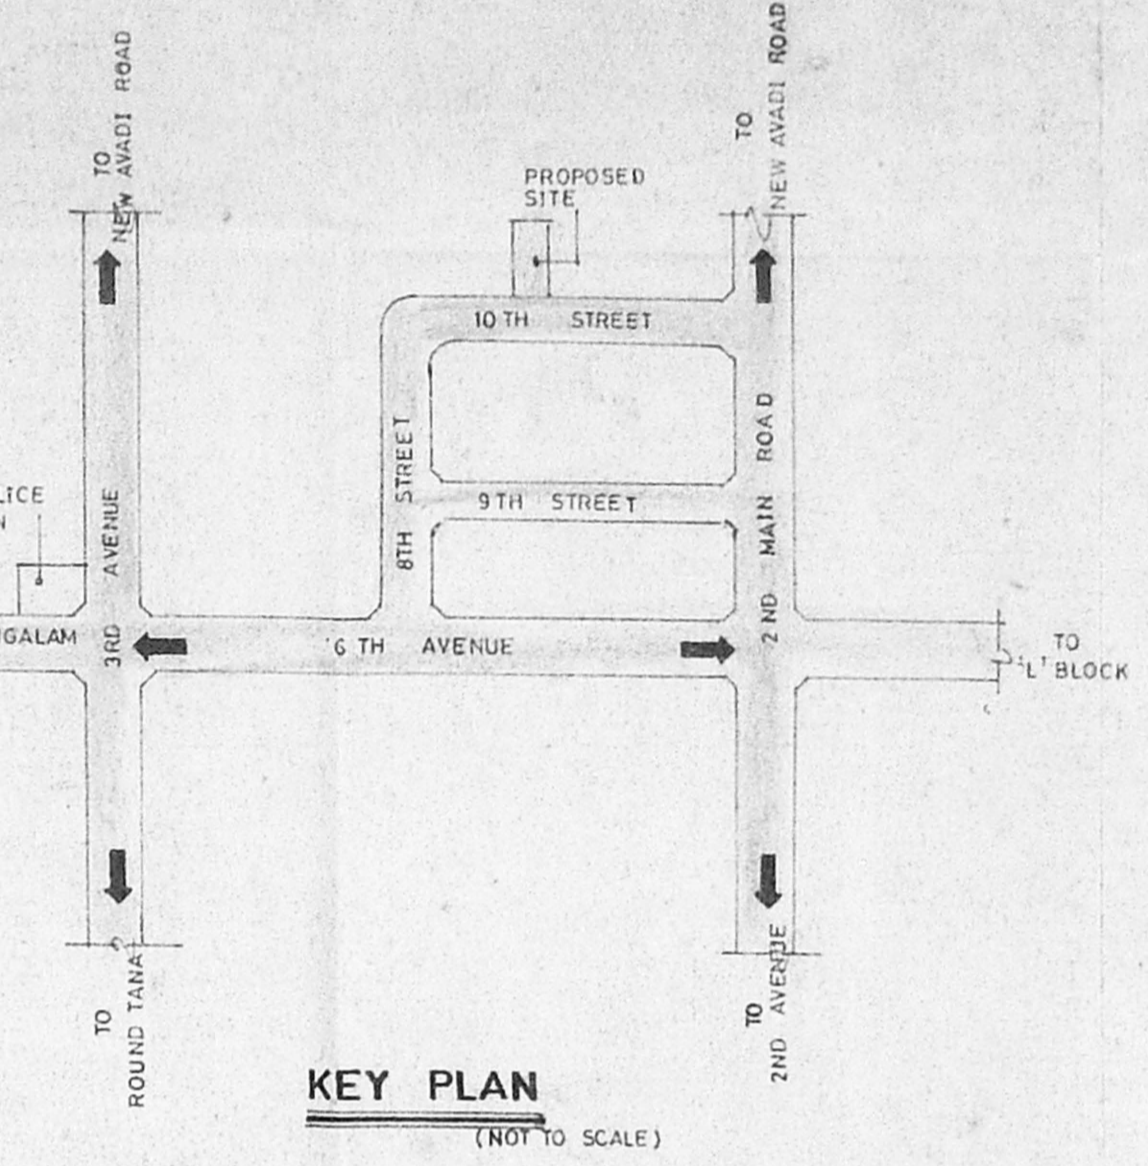

KEY PLAN (NOT TO SCALE)

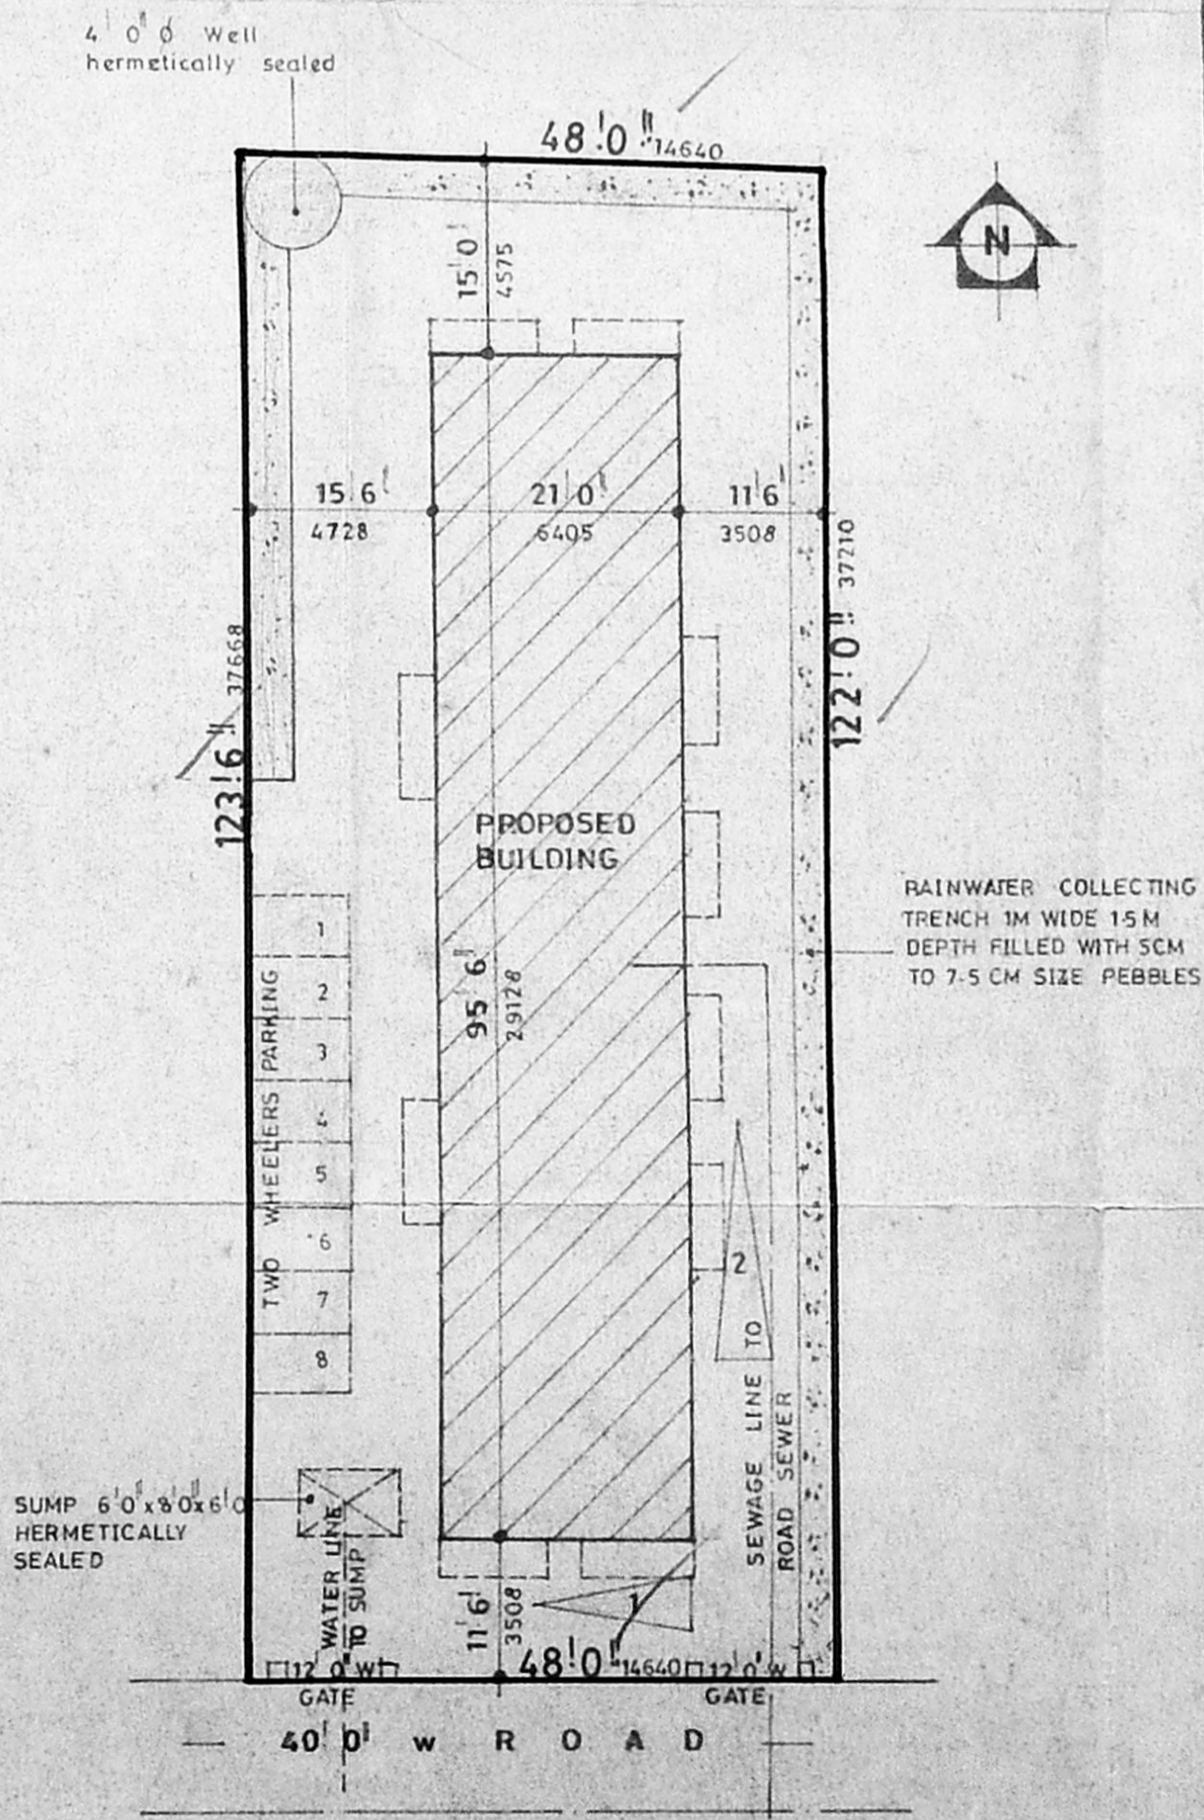

SITE PLAN SCALE 1:16'0"

SPECIFICATION

- 1 R.C COLUMNS IN FOUNDATION
- 2 ALL R.C COLUMNS ARE CONNECTED BY PLINB BEAM
- 3 MOSAIC FLOORING
- 4 8" W/B BASEMENT AND IN SUPERSTRUCTURE IN CM
- 5 ALL ROOF WORKS IN T.W
- 6 LINTELS OVER OPENINGS
- 7 ROOF IS COVERED BY R.C SLAB
- 8 ALL REINWORK IN CC 1:2:4
- 9 WALL ARE PLASTERED IN CM 1:5
- 10 WALLS ARE PAINTED WITH CEMENT PAINT
- 11 WEATHERING COURSE ARE LAID OVER ROOF SLAB WITH PROPER SLOP

JOINERY

| TYPE | SIZE | DISCRPTION |
|------|-------------|--------------------|
| D1 | 3'6" x 7'0" | T W PANNELLED DOOR |
| D2 | 3'0" x 7'0" | T W PANNELLED DOOR |
| D3 | 2'6" x 7'0" | T W PANNELLED DOOR |
| D/W1 | 7'0" x 7'0" | DOOR CUM WINDOW |
| D/W2 | 7'0" x 7'0" | DOOR CUM WINDOW |
| W1 | 4'0" x 4'6" | T W GLAZED WINDOW |
| W2 | 6'0" x 4'6" | T W GLAZED WINDOW |
| W3 | 6'0" x 3'0" | KITCHEN WINDOW |
| V1 | 3'0" x 2'0" | VENTILATOR |
| V2 | 2'0" x 2'0" | VENTILATOR |

PLAN SHOWING THE PROPOSED FLATS AT
Plot no - 3620, Door no-M - 22
Annanagar east, Chennai.
Block no-12, T-S NO-19, Part
Ayanavaram village.

AREA STATEMENT

| | sqft | sqm |
|-------------------|---------|-------------|
| GROUND FLOOR AREA | 2006.00 | 186.43 |
| FIRST FLOOR AREA | 2267.00 | 210.68 |
| SECOND FLOOR AREA | 2267.00 | 210.68 |
| THIRD FLOOR AREA | 2267.00 | 210.68 |
| TOTAL | 8807.00 | 818.47 |
| PLOT AREA | 5894.00 | 547.76 |
| PLOT COVERAGE | 34% | F.S-1:1-494 |

COLOUR CODE REFERENCE

| | |
|----------|---------------|
| PROPOSED | [Hatched Box] |
| ROAD | [Solid Box] |
| BOUNDARY | [Dashed Box] |

SCALE 1' 8' 0"

OWNER'S SIGNATURE

[Signature]
M. S. THEVENGADEM, M.S., M.A. 81812-0
CLASS L.S. No. 117,
A-30, ANNA NAGAR EAST,
MADRAS-600 102.
Ph. 68232, 614142, 621908.
LICENCED SURVEYOR