




ELEVATION

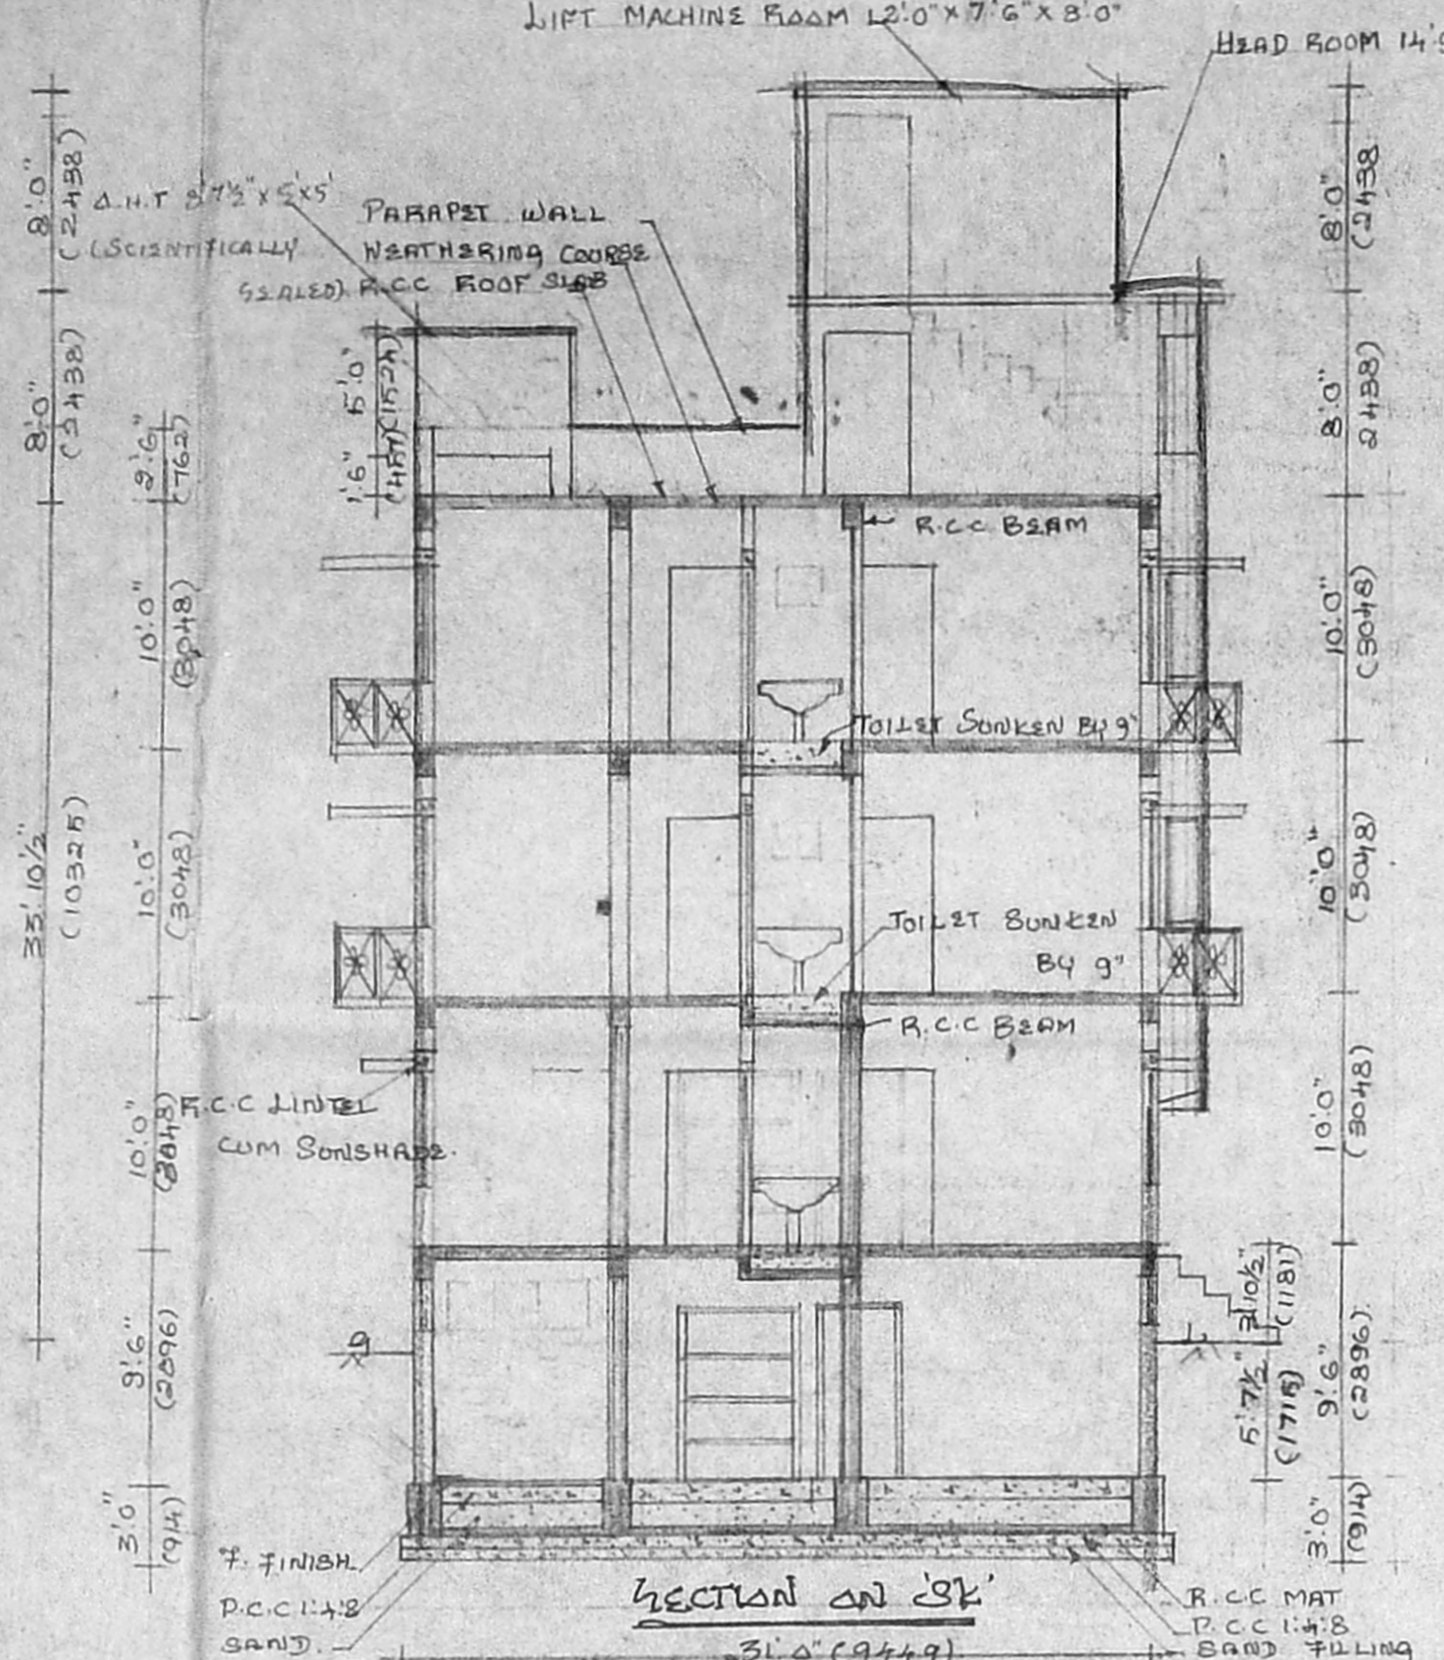


SECTION ON 'A'

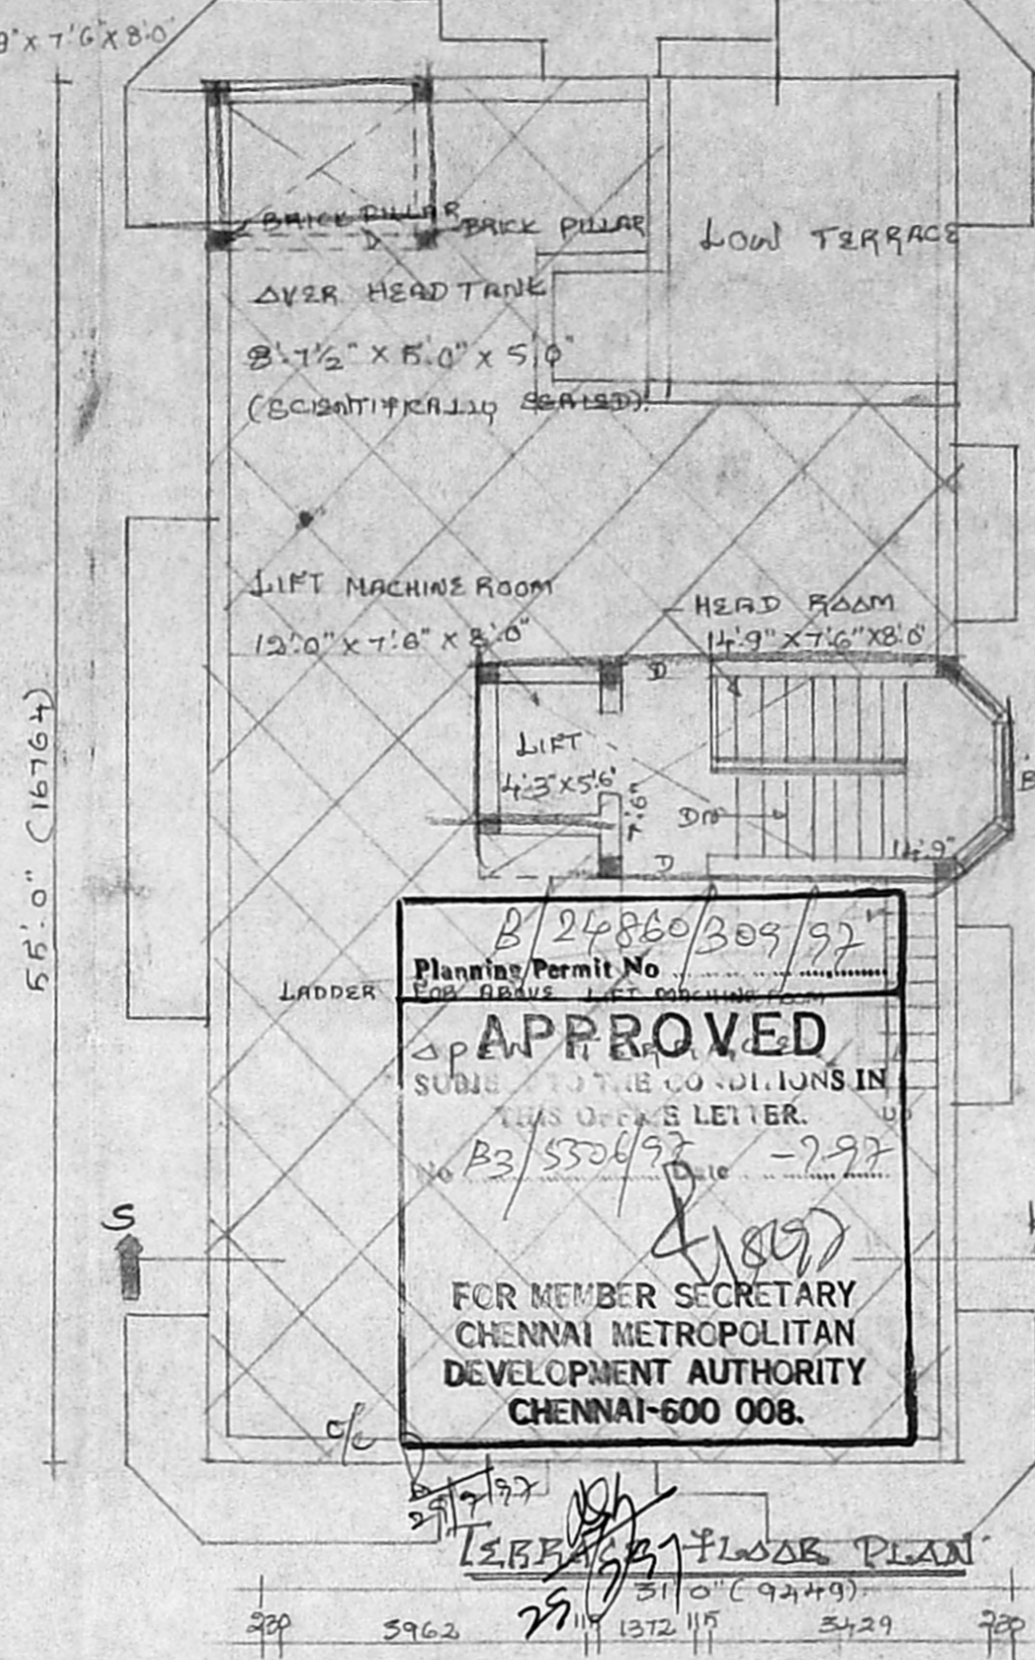

SECTION ON 'B'

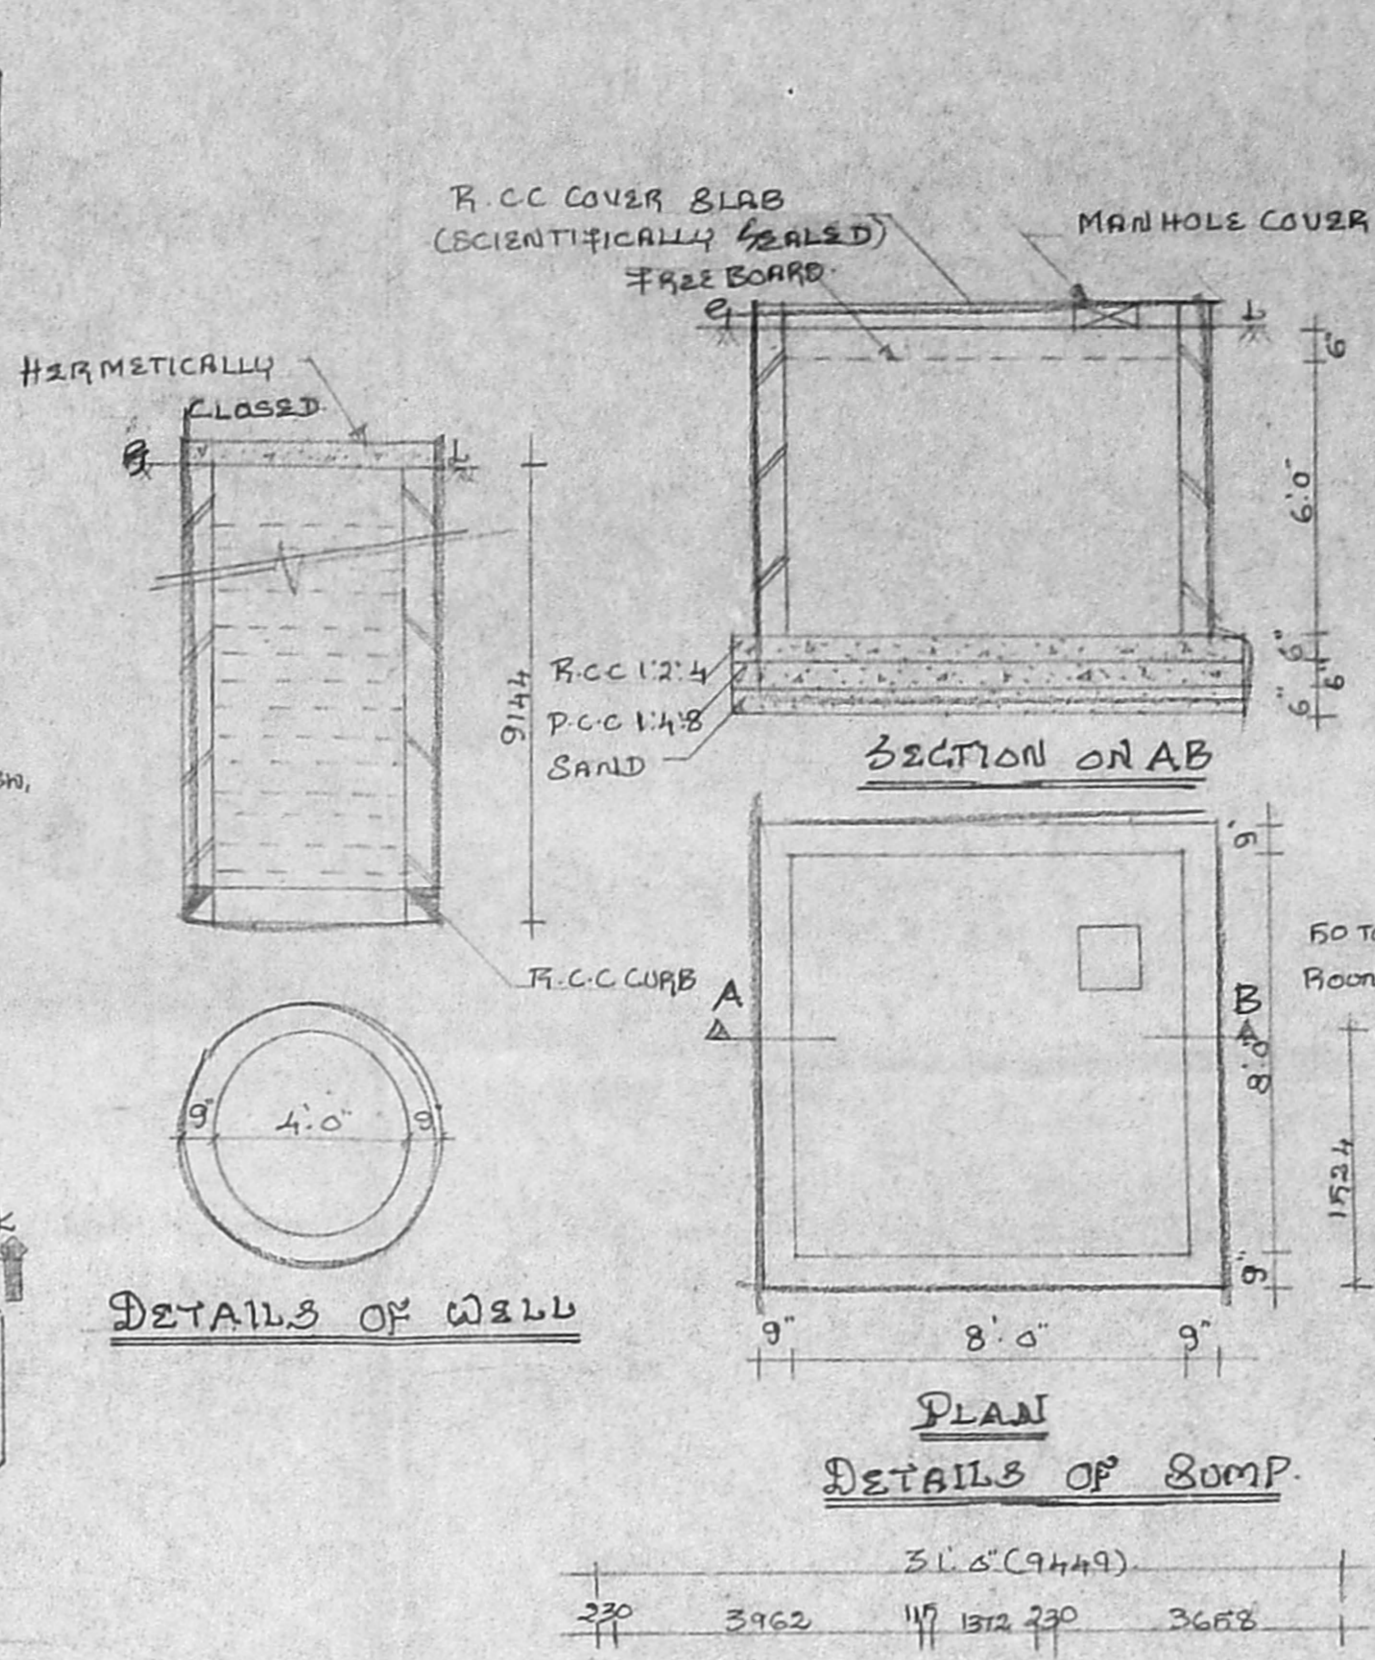


PLAN DETAILS OF GATE & COMPOUND

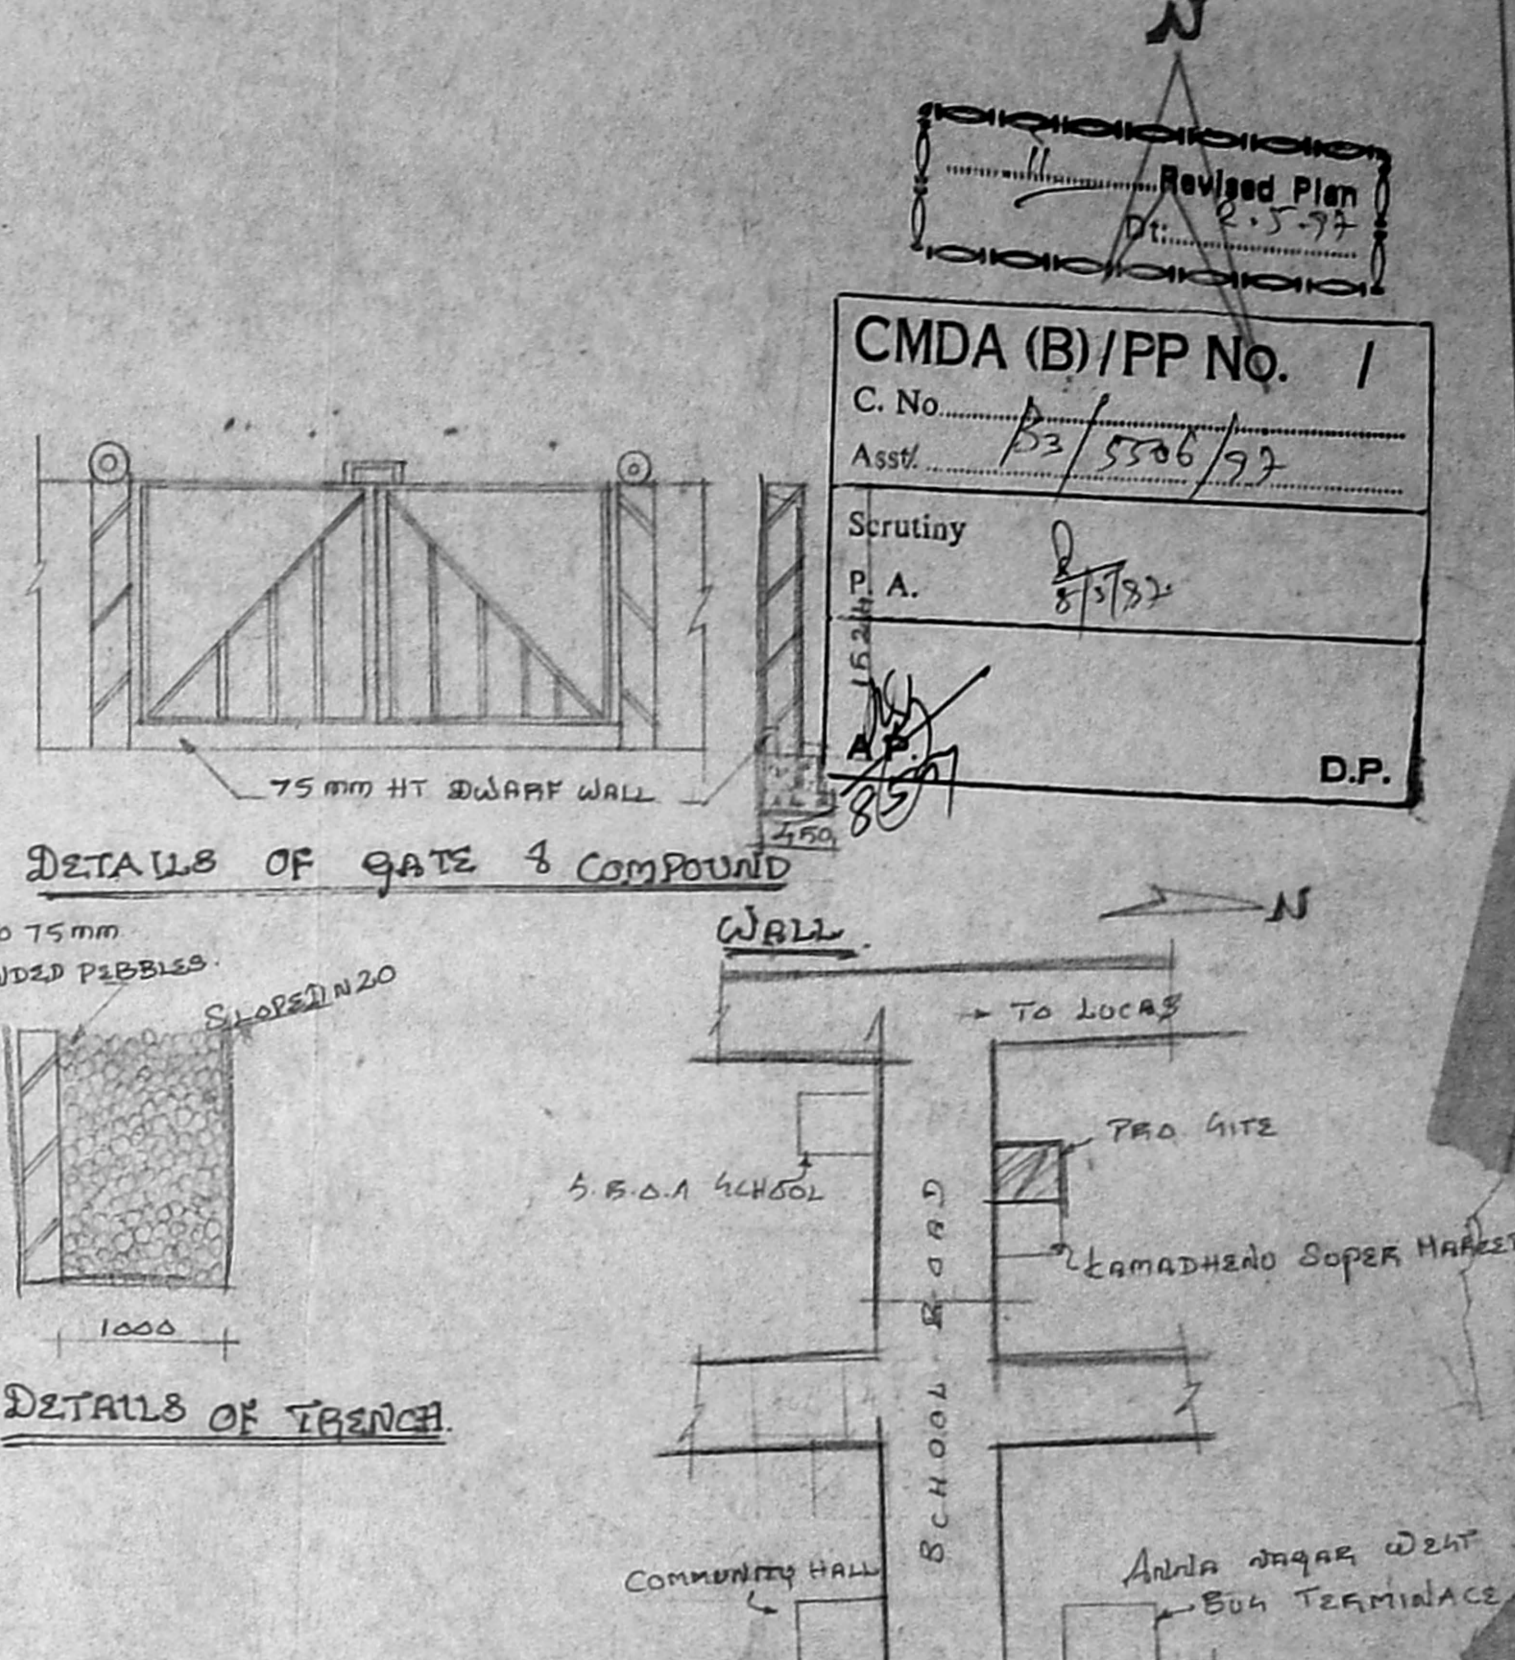


SITE PLAN SCALE: 1" = 16' 0"

Planning Permit No. B/24860/309/97  
**APPROVED**  
 SUBJECT TO THE CONDITIONS IN THIS OFFICE LETTER.  
 B/35504/97 - 997  
 FOR MEMBER SECRETARY  
 CHENNAI METROPOLITAN  
 DEVELOPMENT AUTHORITY  
 CHENNAI-600 008.


Revised Plan  
 Dt: 2.5.97  
**CMDA (B)/PP No. 1**  
 C. No. B2/5306/97  
 Assn. B/5/97  
 Scrutiny P.A. B/5/97  
 D.P.

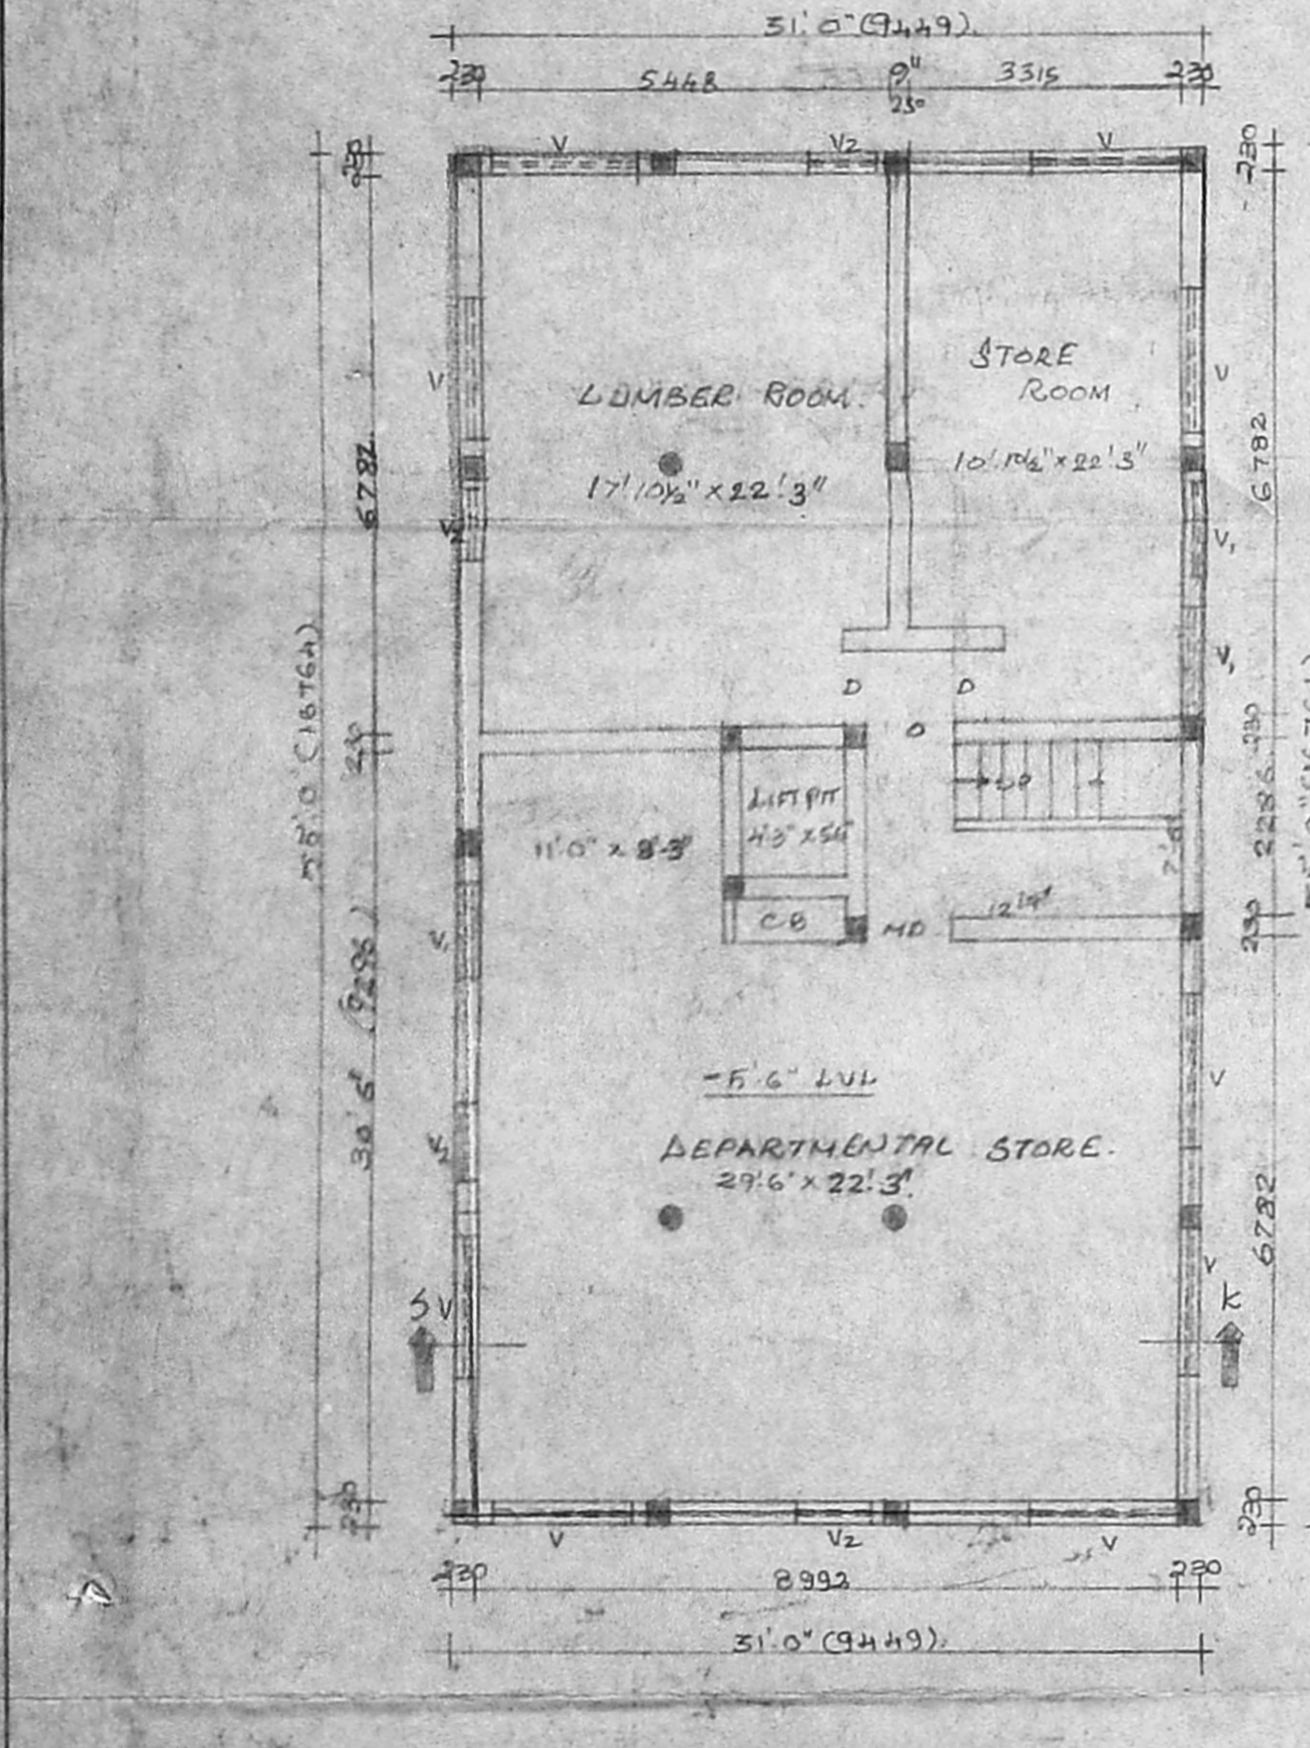


BASEMENT FLOOR PLAN

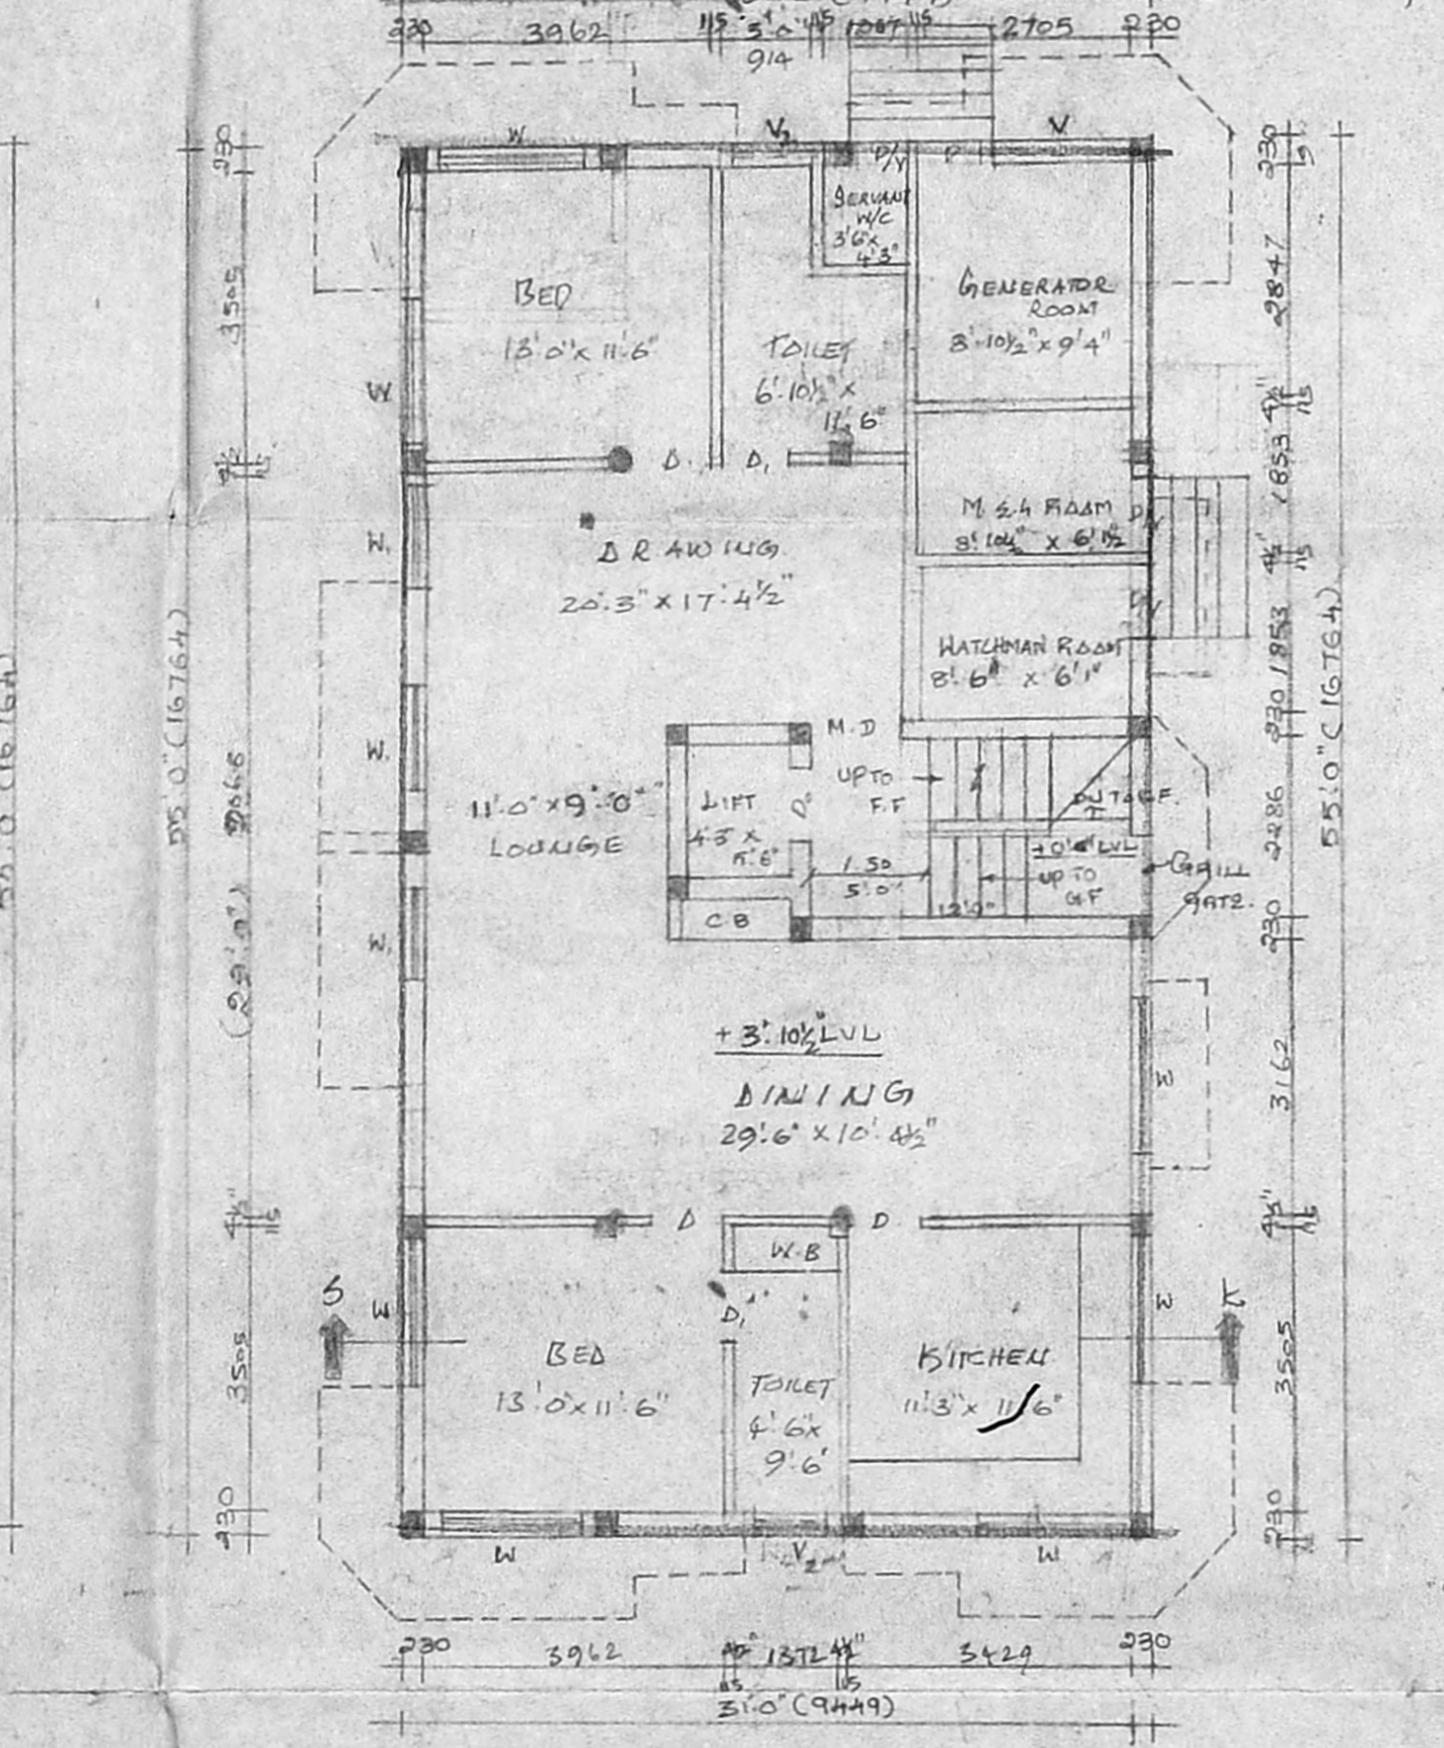

GROUND FLOOR PLAN

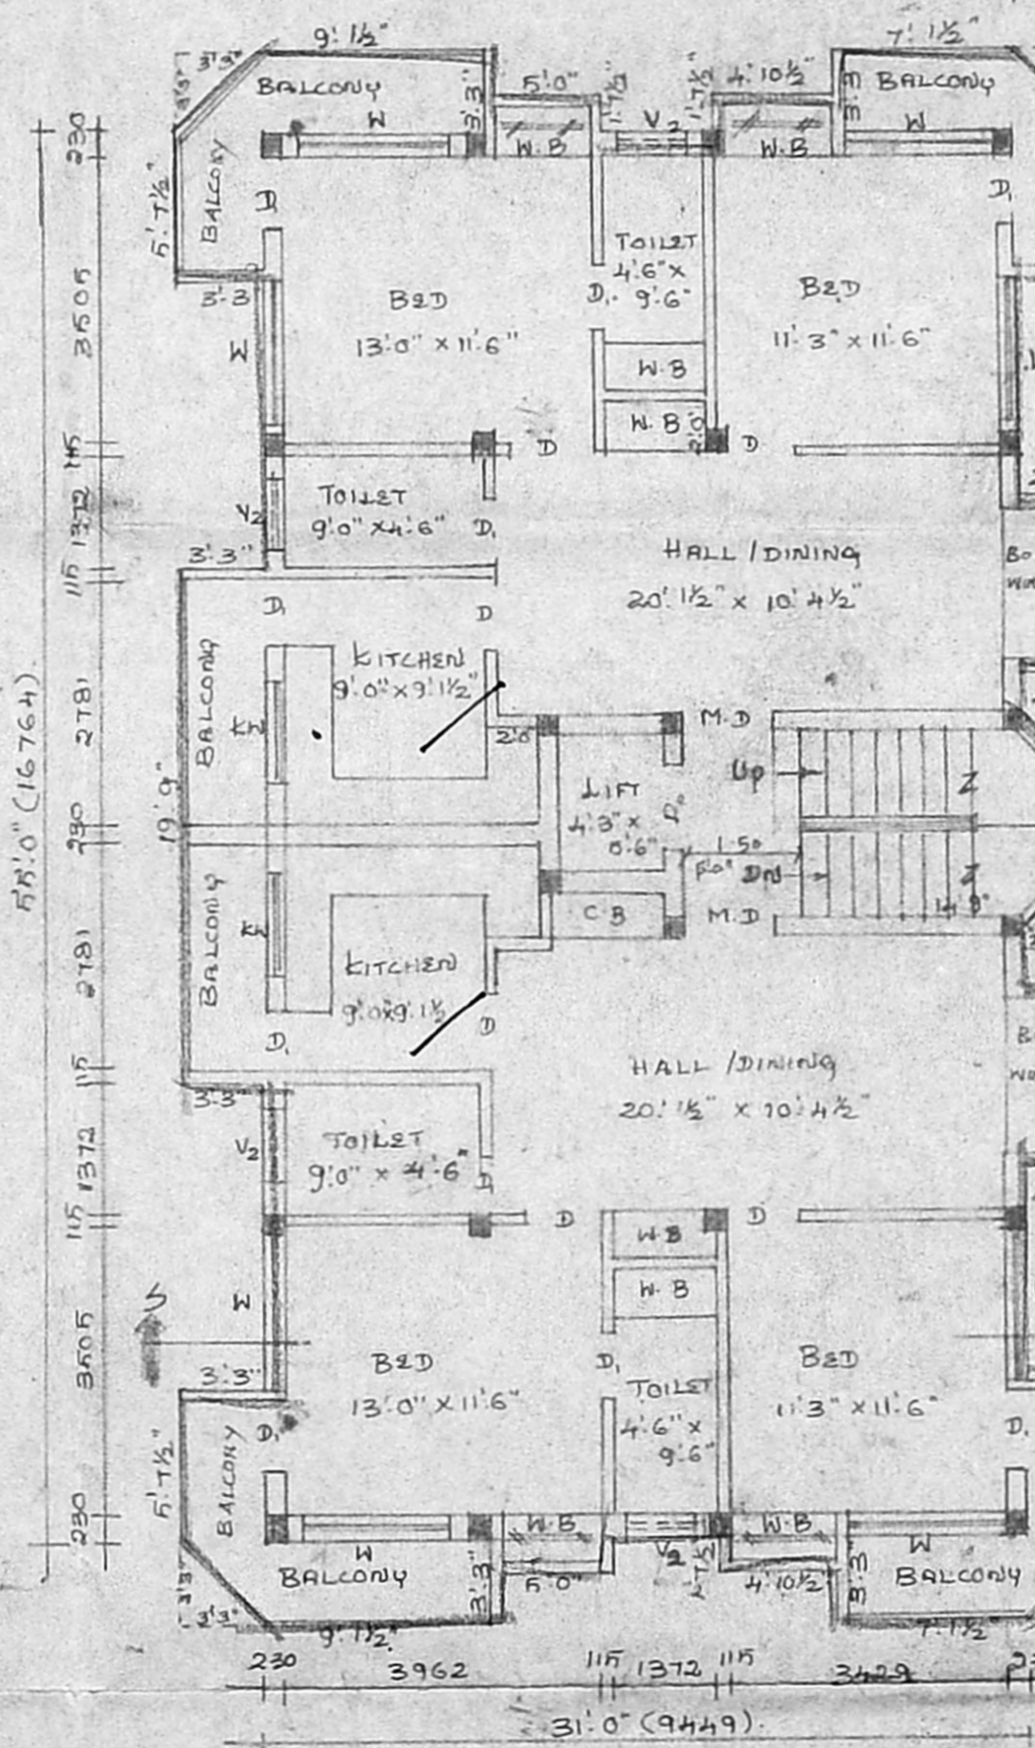

FIRST FLOOR PLAN

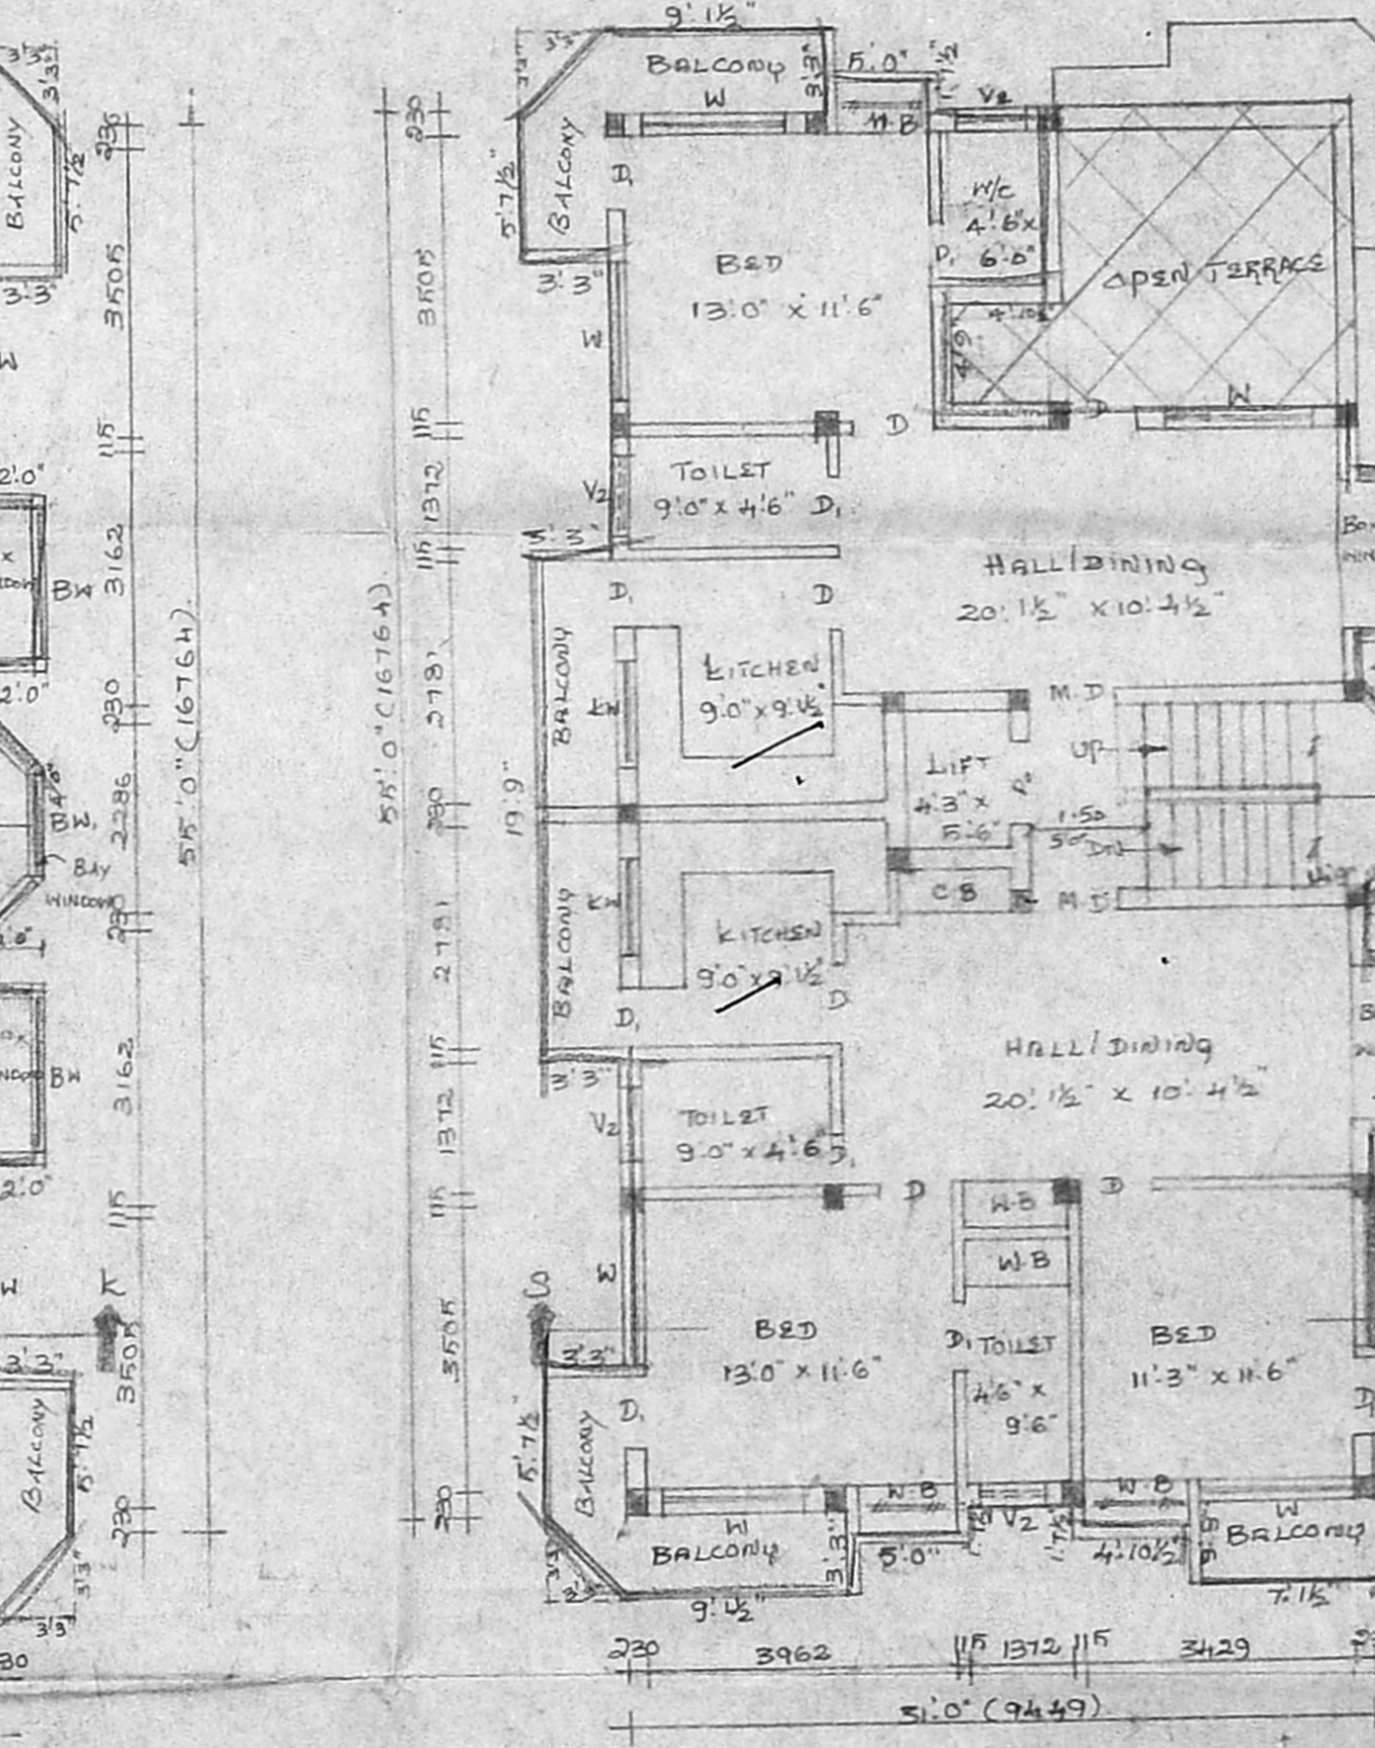

SECOND FLOOR PLAN

PROPOSED BUILDING AT PLOT No. 389, R. 6. No. 149/1PT & 148/1PT AT ANNA NAGAR WESTERN EXTEN-410N, VILLIVAKKAM VILLAGE, CHENNAI MGR DISTRICT, CHENNAI-101.

**SPECIFICATIONS:**  
**FOUNDATION:** FOUNDATION WITH R.C.C RAFT FOUNDATION OVER R.C.C AND SAND.  
**FLOORING:** FLOOR FINISH OVER R.C.C 1:2:4 & SAND.  
**STRUCTURE:** BRICK WORK IN CM 1:5  
**FLOORING:** R.C.C ROOF SLAB 1:2:4  
**W. COURSE:** TWO LAYERS OF PRESSED TILES OVER BRICK JELLY WITH LIME MORTAR WITH BEST INDIAN TEAK WOOD.

**JOINERY:-**  
 M.D. MAIN DOOR : 1067 x 2134  
 D. DOOR : 914 x 2134  
 W. WINDOW : 1829 x 1372  
 W. WINDOW : 1219 x 1372  
 BW BOX WINDOW : 1829 x 1372  
 KW KIT WINDOW : 1219 x 1067  
 V. VENTILATOR : 1829 x 610  
 V. VENTILATOR : 1219 x 610  
 V. VENTILATOR : 914 x 610  
 D. DOOR : 1819 x 2134

**AREA STATEMENT:**  
 LAND EXTENT : 4720 SQ.FT 438.50 SQ.M  
 BASEMENT FLOOR : 1705 158.50  
 GROUND FLOOR : 1457 139.40  
 FIRST FLOOR : 2041 189.60  
 SECOND FLOOR : 1825 169.60  
 TOTAL FLOOR : 6528 658.10  
 F.S.I 1.480 TIMES  
 PLOT COVERAGE : 43.24%  
 NON F.S.I 248

SCALE: 1" = 8' 0"  
 DATE: 9.12.96

**COLOR INDEX:**  
 PRO. COLOR :   
 GATE COLOR :   
 ROAD COLOR :

**ARCHITECT:**  
 K. SUBRAMANYAM, B.E., ARCH.  
 Registered Architect  
 Council of Architects  
 R. A. No. 296  
 74, Bazuliah Road  
 T. Nagar, Madras - 600 017

**ARCHITECTS:**  
 MASS ASSOCIATES,  
 74, BAZULIAH ROAD,  
 T. NAGAR, CHENNAI-17.  
 PH: 8254962

**LICENSED SURVEYOR:**  
 DWAIK