


N.O.C. ISSUED

VIDE FILE NO: M/1/8324/95
 DATED: 30/10/95
 LADS DN.
 NOC

FOR CHIEF EXECUTIVE OFFICER
 M.M.D.A., MADRAS 600 008.


8/11/95

FRONT ELEVATION

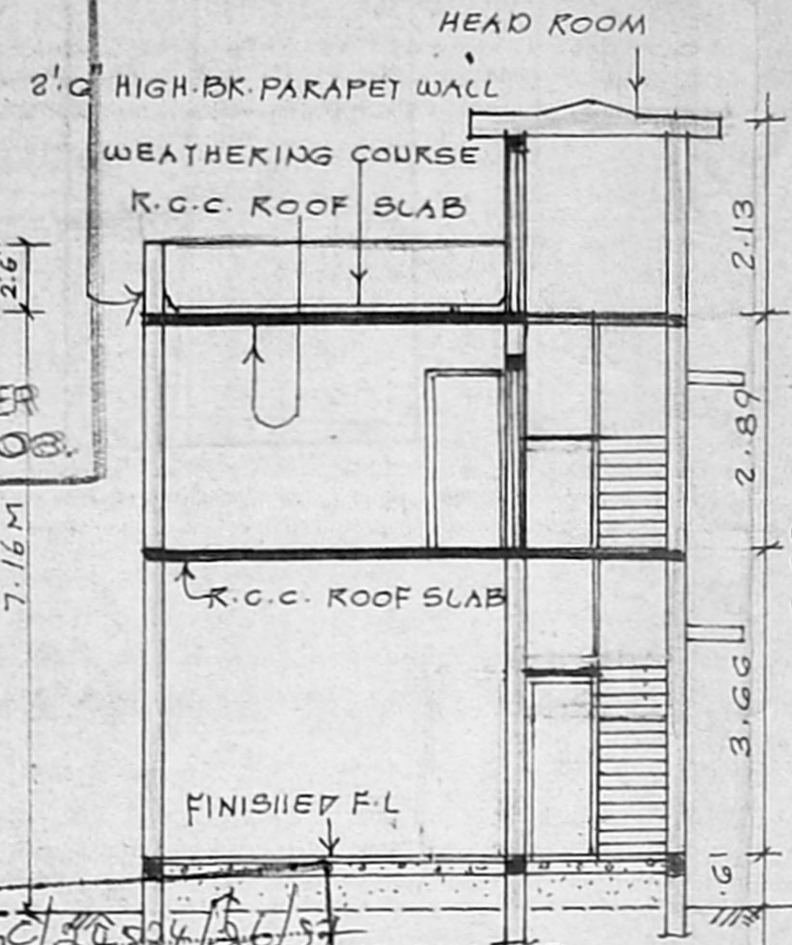


Planning Permit No. 20504/26/57
APPROVED SECTION ON "XY"
 SUBJECT TO THE CONDITIONS IN THIS OFFICE LETTER.
 No. 22/1896/57 Date 15-3-96

SITE PLAN
 SCALE: 1:200

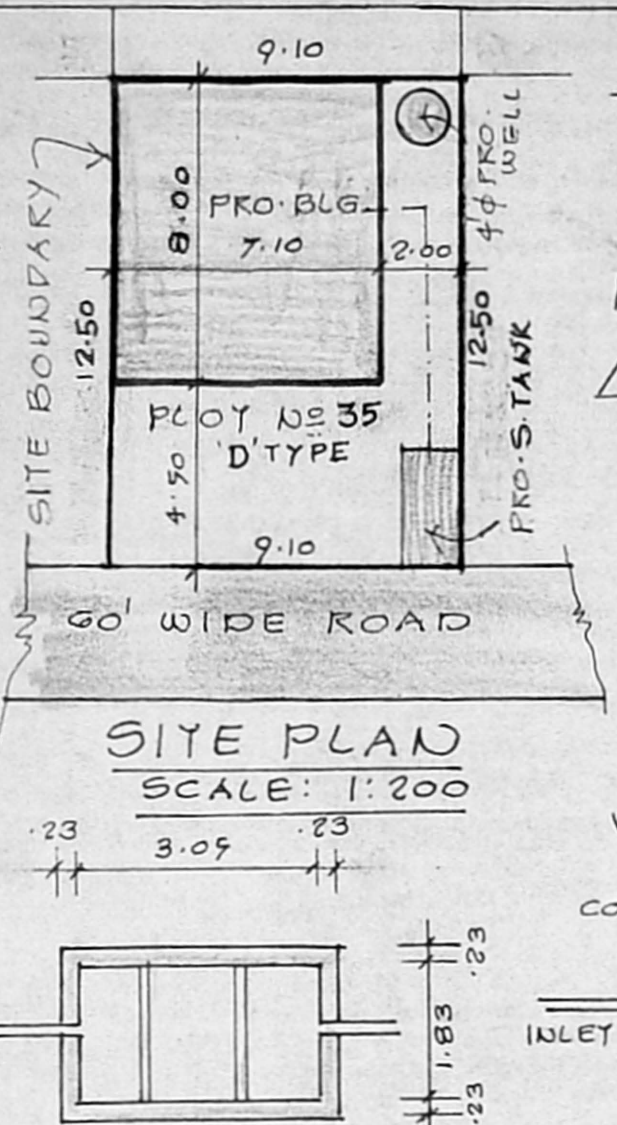

PLAN & SECTION OF SEPTIC TANK

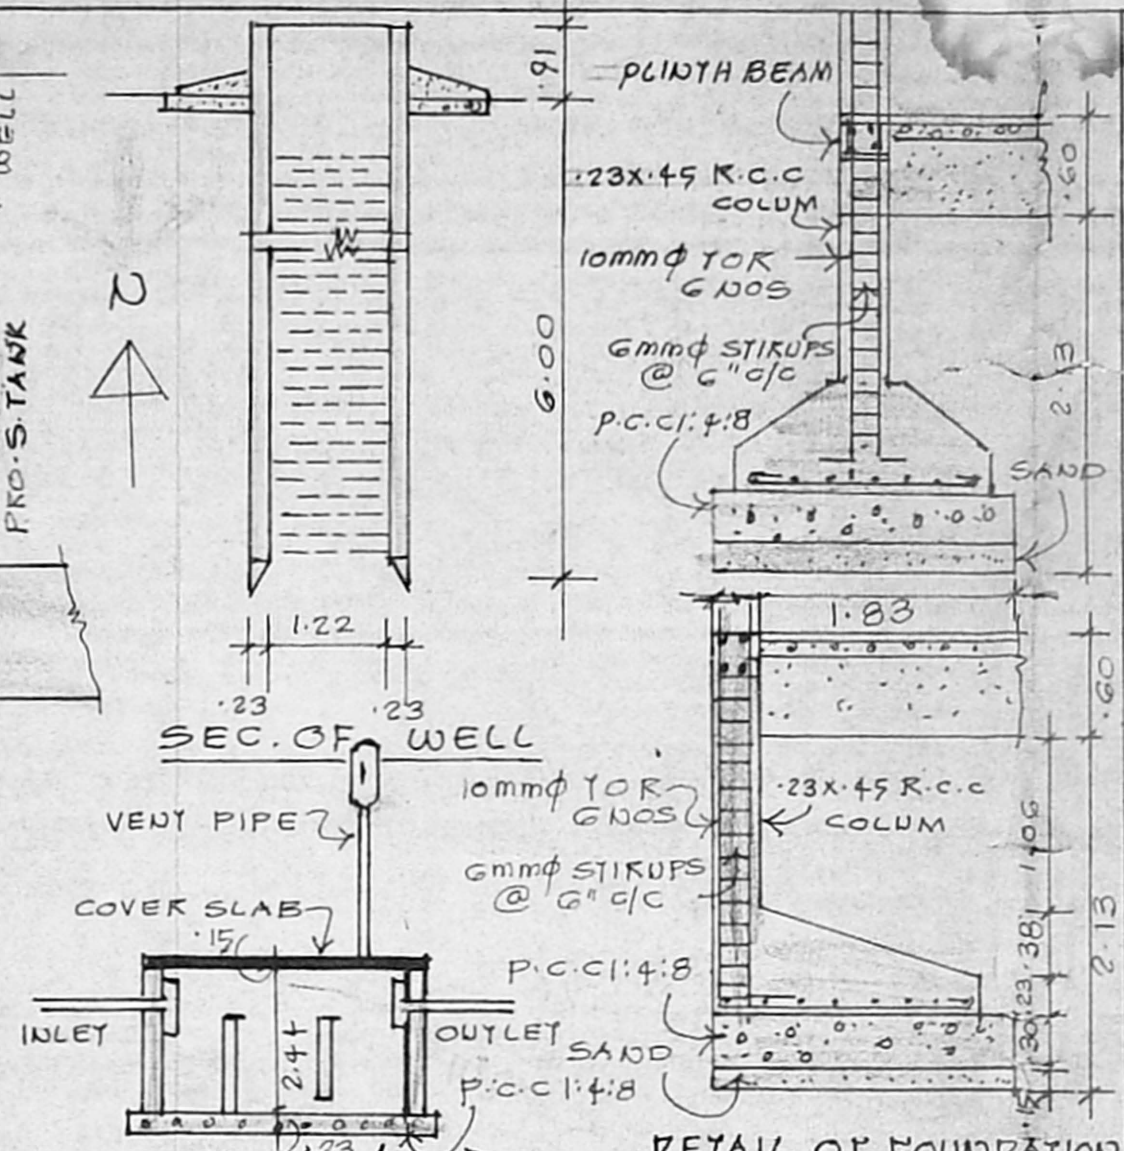

PLAN SHOWING THE PROPOSED OFFICE CUM GODOWN BUILDING IN PLOT NO. D.35 S. NO. 812/2B PART OF MADAVARAM VILLAGE AT BUS & TRUCK TERMINALS, CHENGAI M.G.R. DISTRICT.

MMDA 'C' / PP NO. 1
 C.No. 25558/95

SCHEDULE OF JOINERY:

RS1	ROLLING SHUTTER	3.15 X 2.42
RS2	ROLLING SHUTTER PART II	1.83 X 2.42
D	DOOR	0.91 X 2.10
D1	DOOR	0.75 X 2.10
W	WINDOW	1.52 X 1.37
V	VENTILATOR	0.91 X 0.37
V1	VENTILATOR	0.61 X 0.45

AREA STATEMENT:
 PLOT AREA: 113.75 m²
 GROUND FLOOR: 56.8 m²
 FIRST FLOOR: 56.8 m²
 PLOT COVERAGE: 49.93%
 FLOOR SPACE INDEX: 1-00

REFERENCE:
 PROPOSED WORK:
 SITE BOUNDARY:
 EXG. ROADS:




P. Ganesan
 OWNER

MMDA No. 51355
M. K. DEENA KUMAR, B.Sc., B.E.,
 Consulting Civil Engineer & Contractor.
 Madras Corporation Licensed Surveyor
 License No: 139
 Off: 18/3, Red-hills Road, Kelathur
 Madras-99. (Opp. Moogambigal Theatre)
 Cell 18, Sixth Main Road, Jawahar Nagar
 Agaram, Madras-600 082
 LICENSED SURVEYOR.

GROUND FLOOR PLAN
 SCALE: 1:100

FIRST FLOOR PLAN

TERRACE FLOOR PLAN

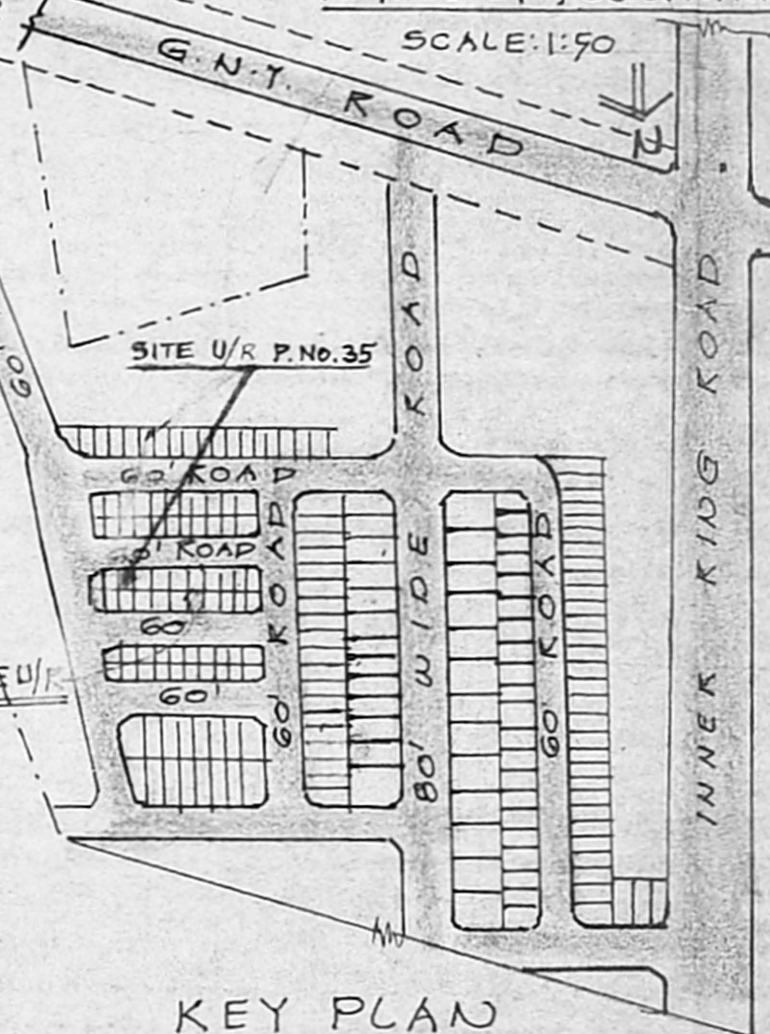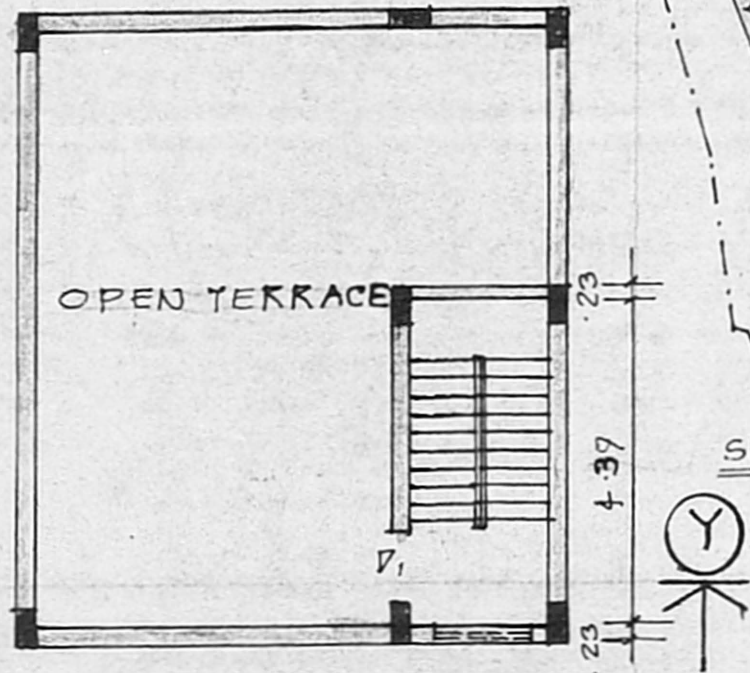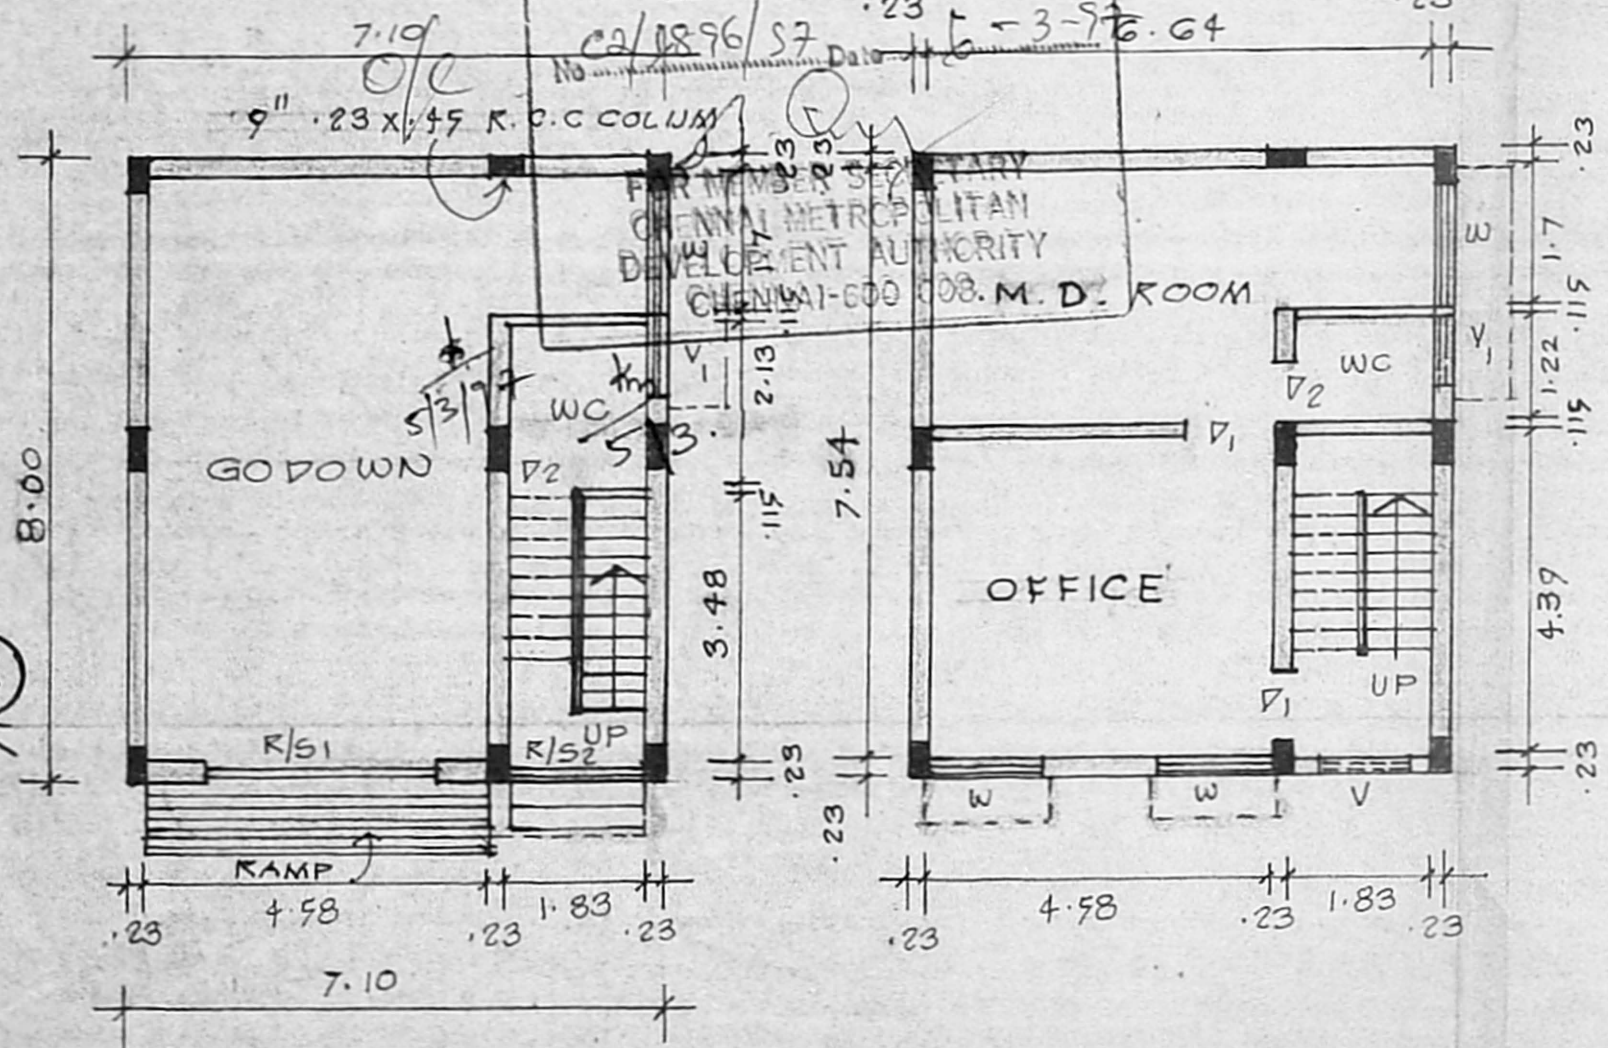

KEY PLAN
 (NOT TO SCALE)