
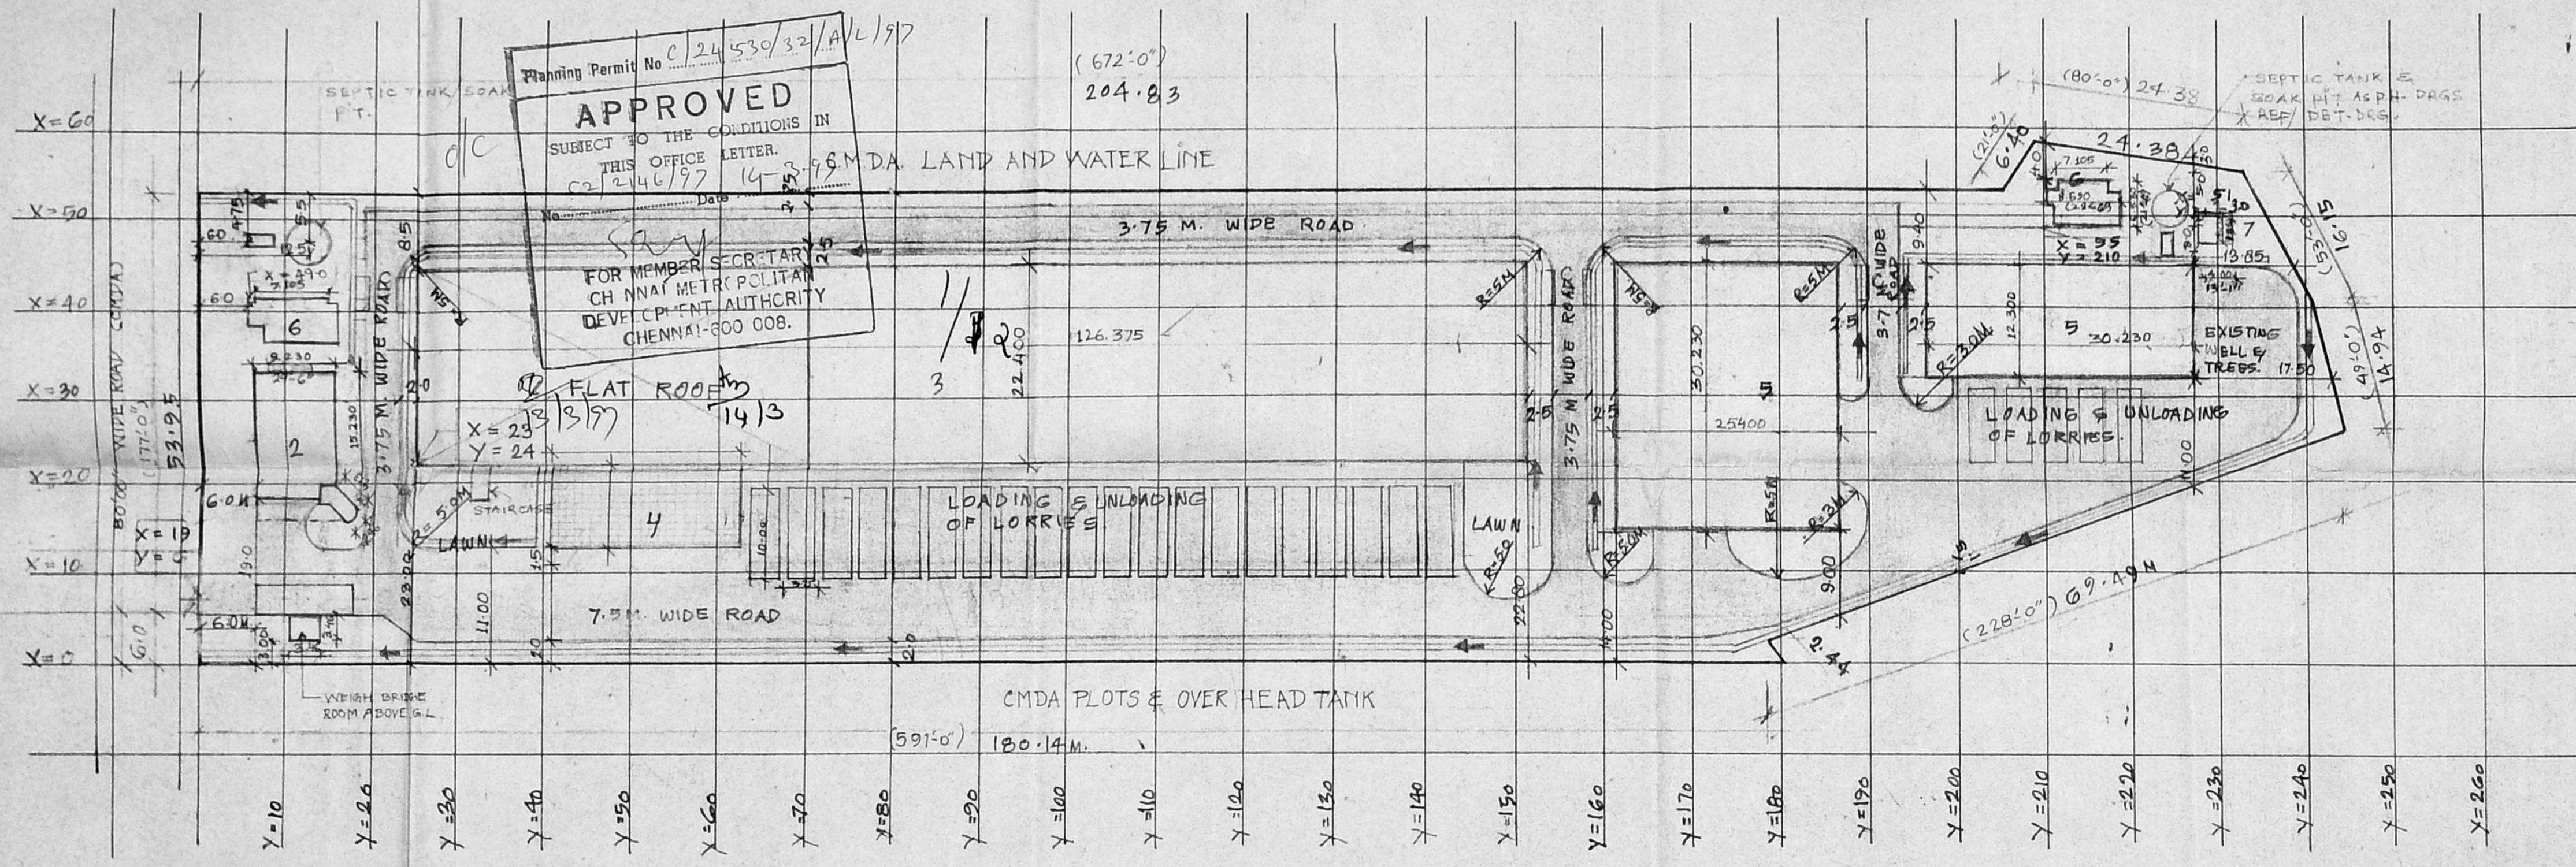


ON ONIMABO

RP
14/2/95

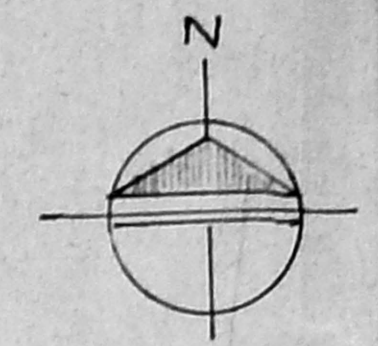

- LEGEND**
1. GATE CABIN & SECURITY WEIGH BRIDGE
 2. ADMINISTRATIVE BLOCK
 3. FOOD GRAINS PULSES & DAL STORE
 4. DRYING PLATFORM
 5. SORTING & GRADING SHEDS
 6. TOILETS FOR WORKERS.
 7. WASTE BIN.

- PROPOSED BUILDINGS
- PROPOSED ROADS
- EXISTING BOUNDARY WALL
- STORM WATER DRAIN
- SLAB CULVERT

NATIONAL AGRICULTURAL CO-OPERATIVE MARKETING FEDERATION OF INDIA LTD.

REGIONAL MANAGER (SZ)

S. N. KAUL

B. Arch. (Roorkee) M.C.A. 10479
Chief Architect

The National Industrial Development Corporation Ltd.
(A Govt. of India Enterprise)
Chennai Region, V.P. Road, Madhavaram


TOTAL PLOT AREA = 12,159.6156 M
PERMISSIBLE COVERED = 7903.74 M
AREA.

PROPOSED CONST. OF GODOWN-CUM-OFFICE BLDGS. AT MPTT COMPLEX IS SURVEY NO. 773/1 PART, 773/2 PART, 789 PART, 790/1 PART, 790/2 PART, 885/PART, 886/1 PART, 886/2 PART, 892/PART, 893 PART AND 894 PART OF MADHAVARAM VILLAGE, SAIDAPET TALKU CHENNAI MGR DIST.


REV. NO.	ZONE	DATE	BRIEF RECORD	INITIAL
R2	107024	27/1/95	DIMENSIONS REVISED AS PER LETTER NO. CL/24564/96 S.M.P.	
R1	22/7/94		TRUCK PARKING INDICATED WITH DIMENSIONS	

REVISIONS						
एन.आई.सी.सी.			दि नेशनल इंडस्ट्रियल डेवलपमेंट कारपोरेशन लिमिटेड नई दिल्ली			
NIDC			THE NATIONAL INDUSTRIAL DEVELOPMENT CORPORATION LIMITED - NEW DELHI			
CLIENT			PROJECT			
NAFED			WARE HOUSE COMPLEX AT MADRAS			
DIVISION	DESIGNED	DRAWN	CHECKED	APPROVED	DATE	UNIT
CDE/ARCH.	fo	GEETA	kaul		JUNE 95 APRIL 96	SCALE 1:500
DRAWING TITLE	L LAYOUT PLAN					BLOS. NO.
DRAWING NO.	NAFED(M) 3000 . 11. 00. 100-R2					SH. OF
						REV. NO.
						R2






DESCRIPTION	REFERENCES	DRAWING NO.

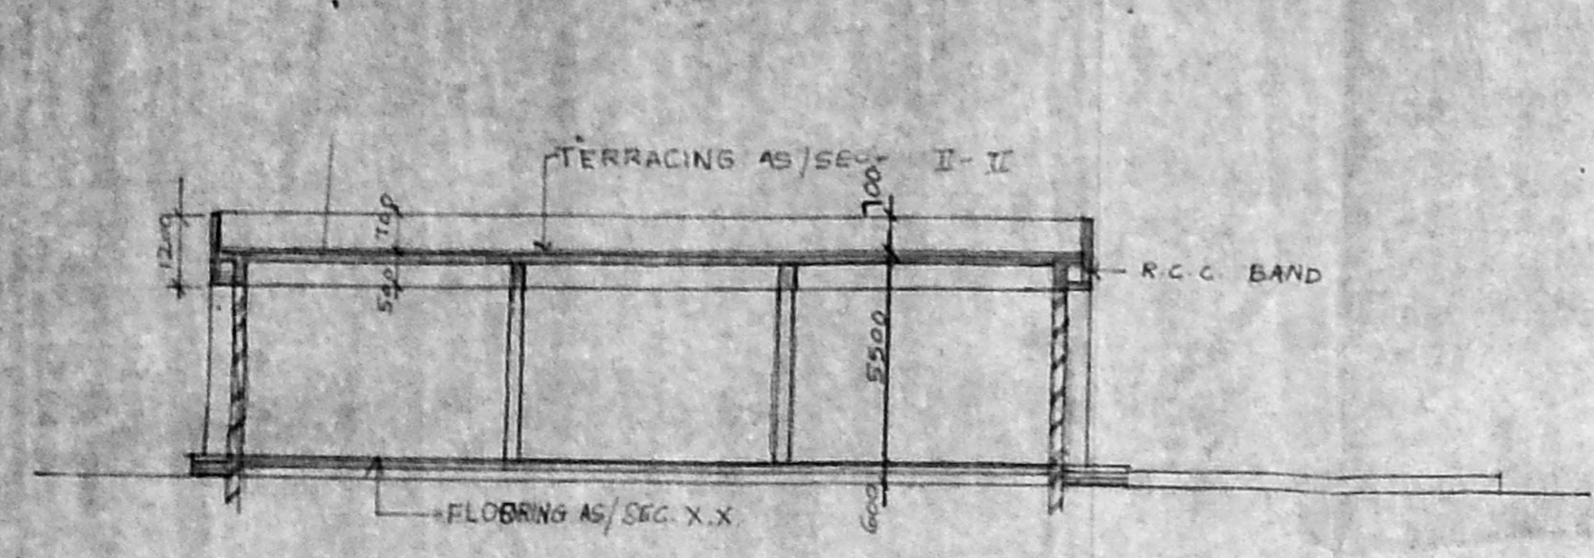



SEC. I-I

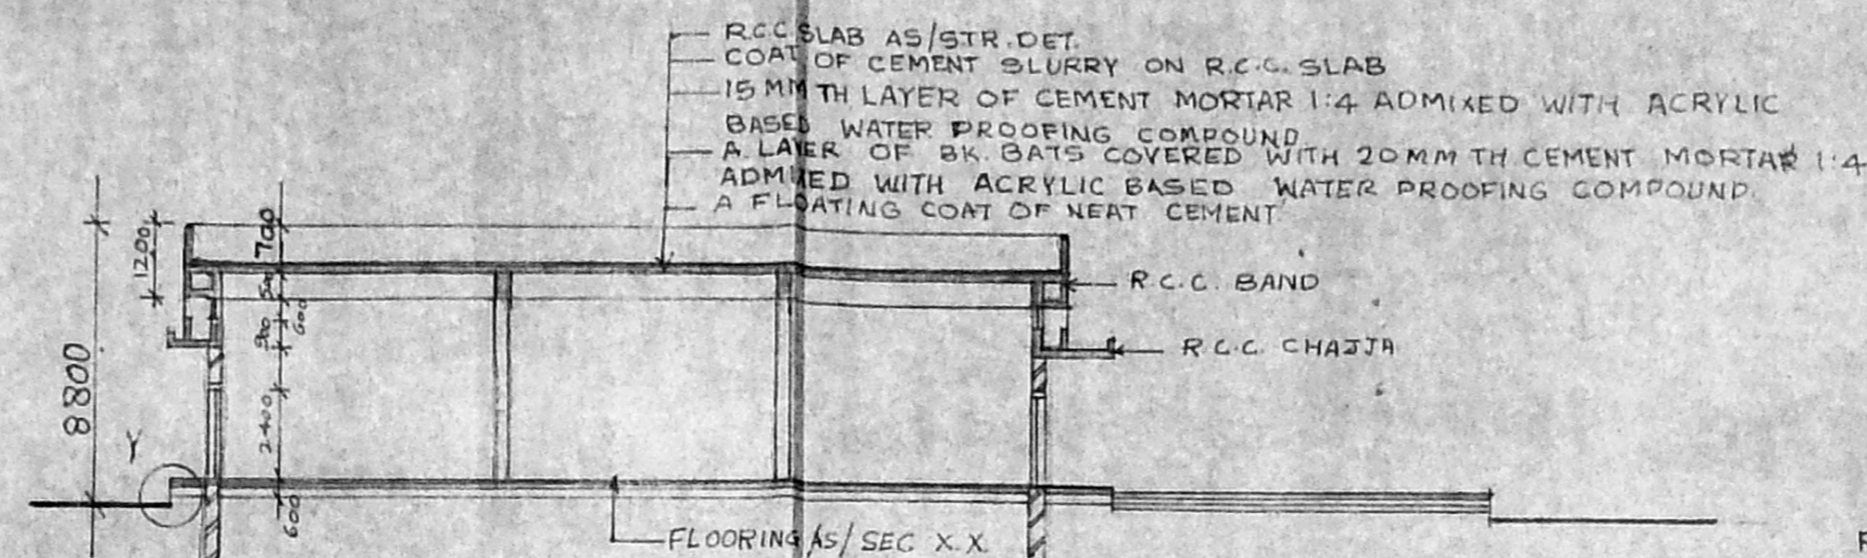


SEC. II-II

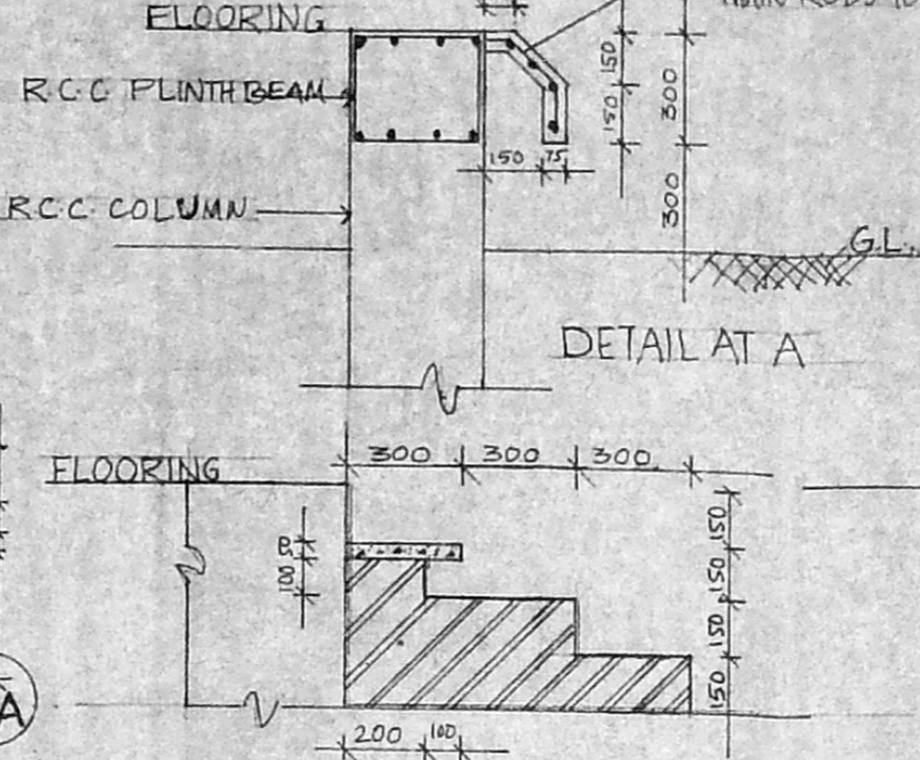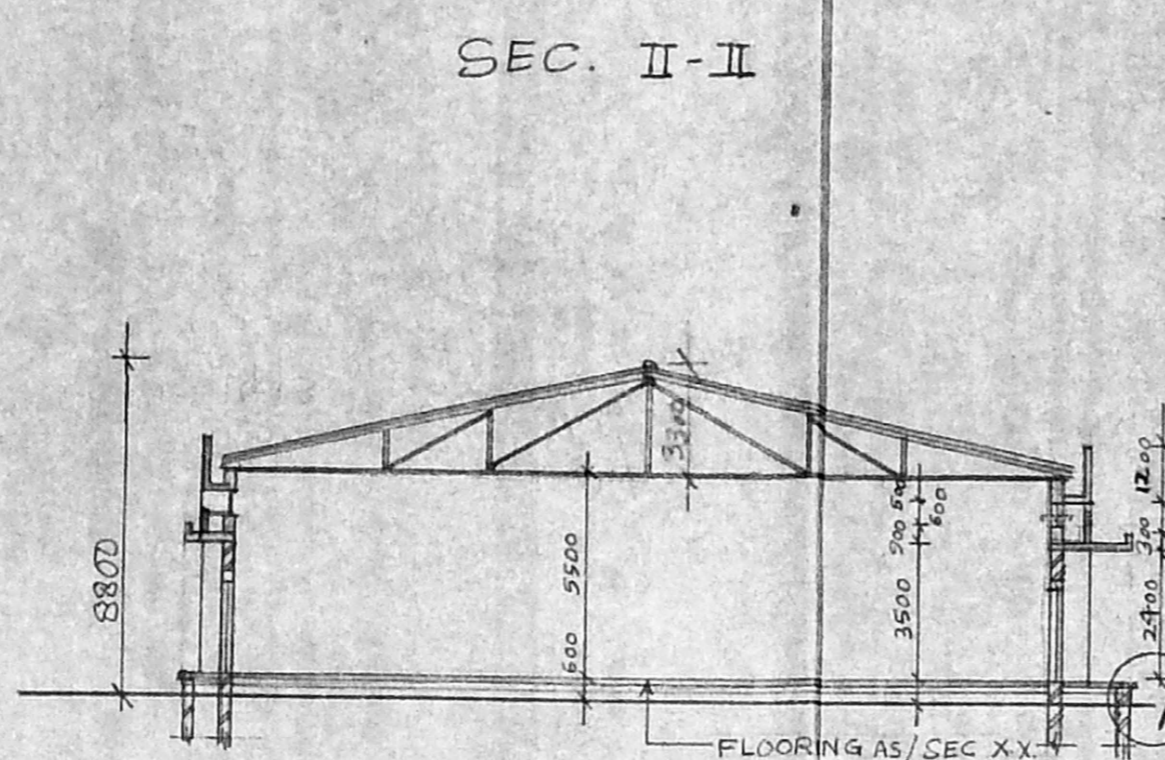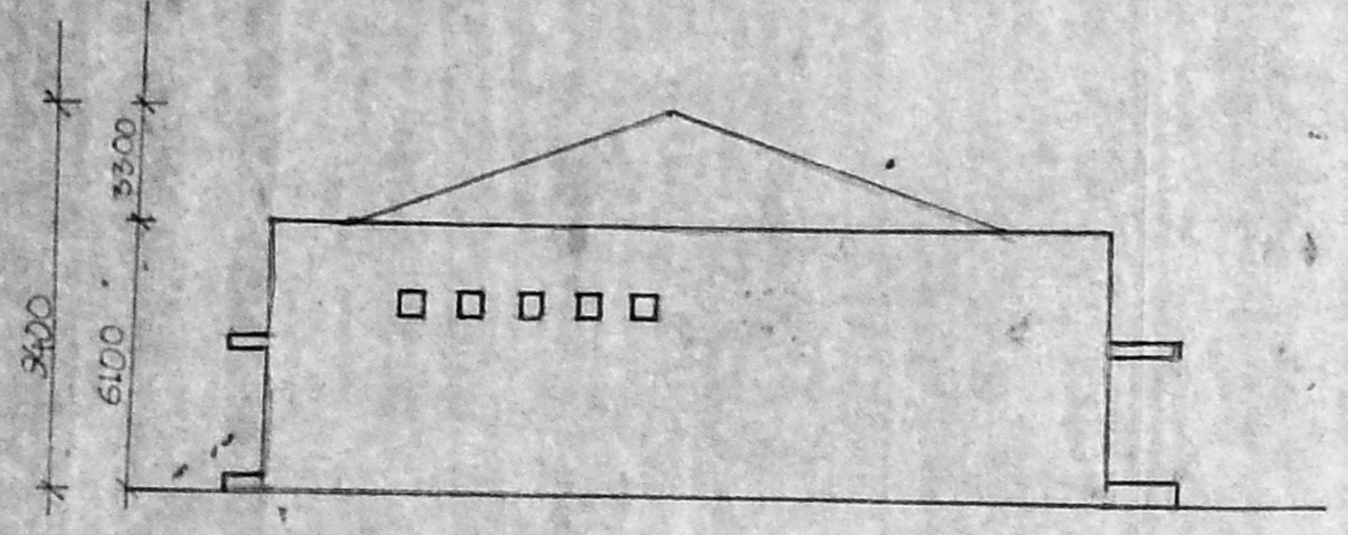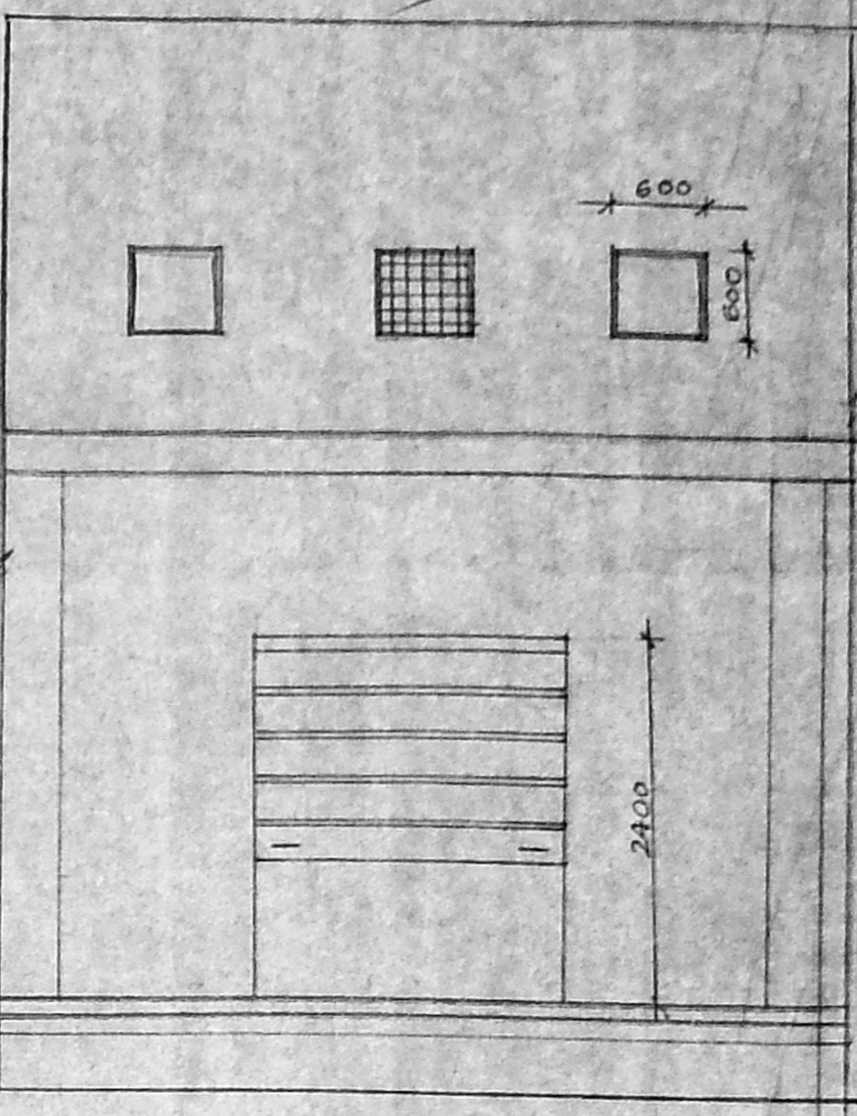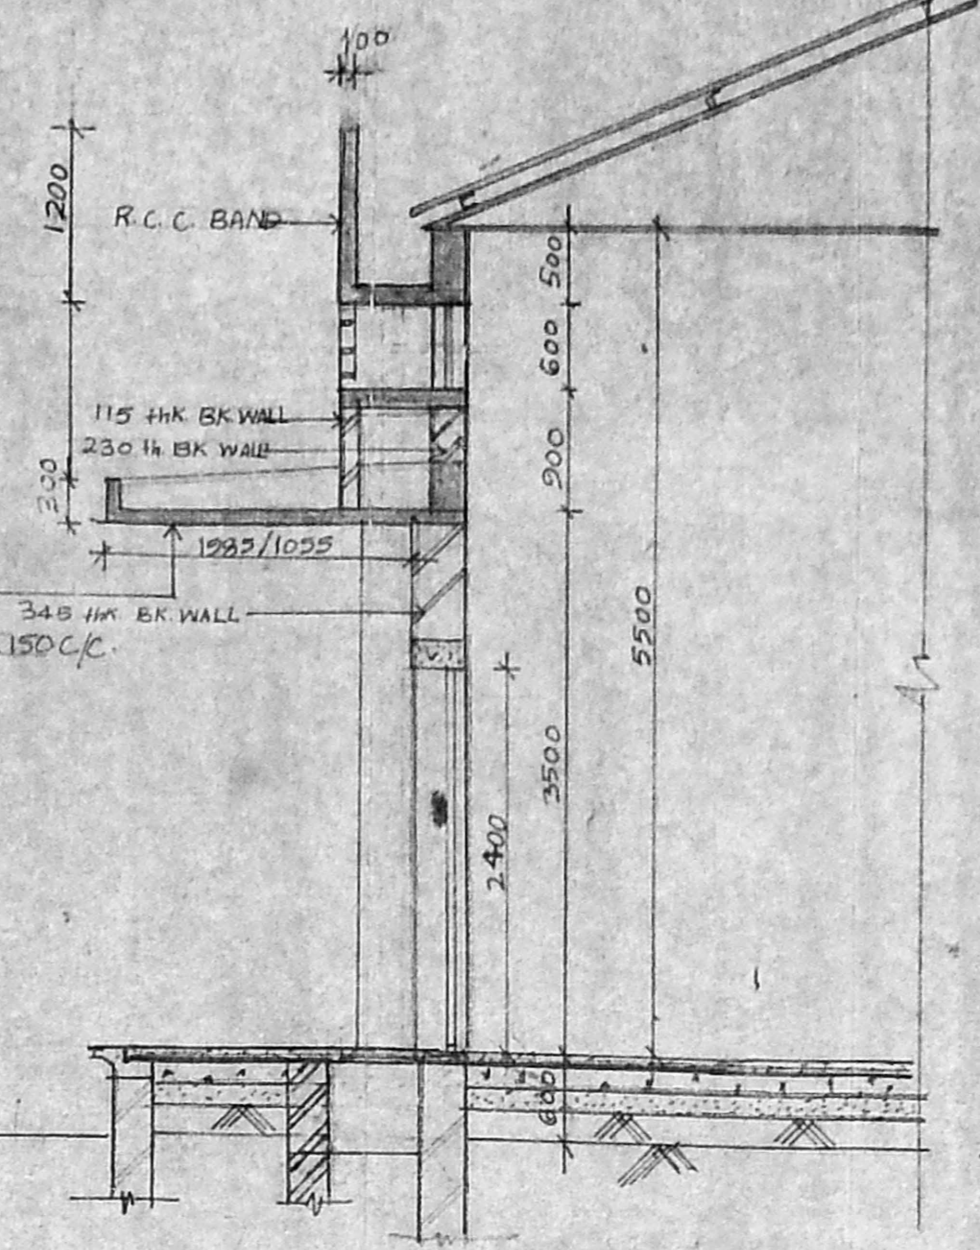

DETAIL AT B

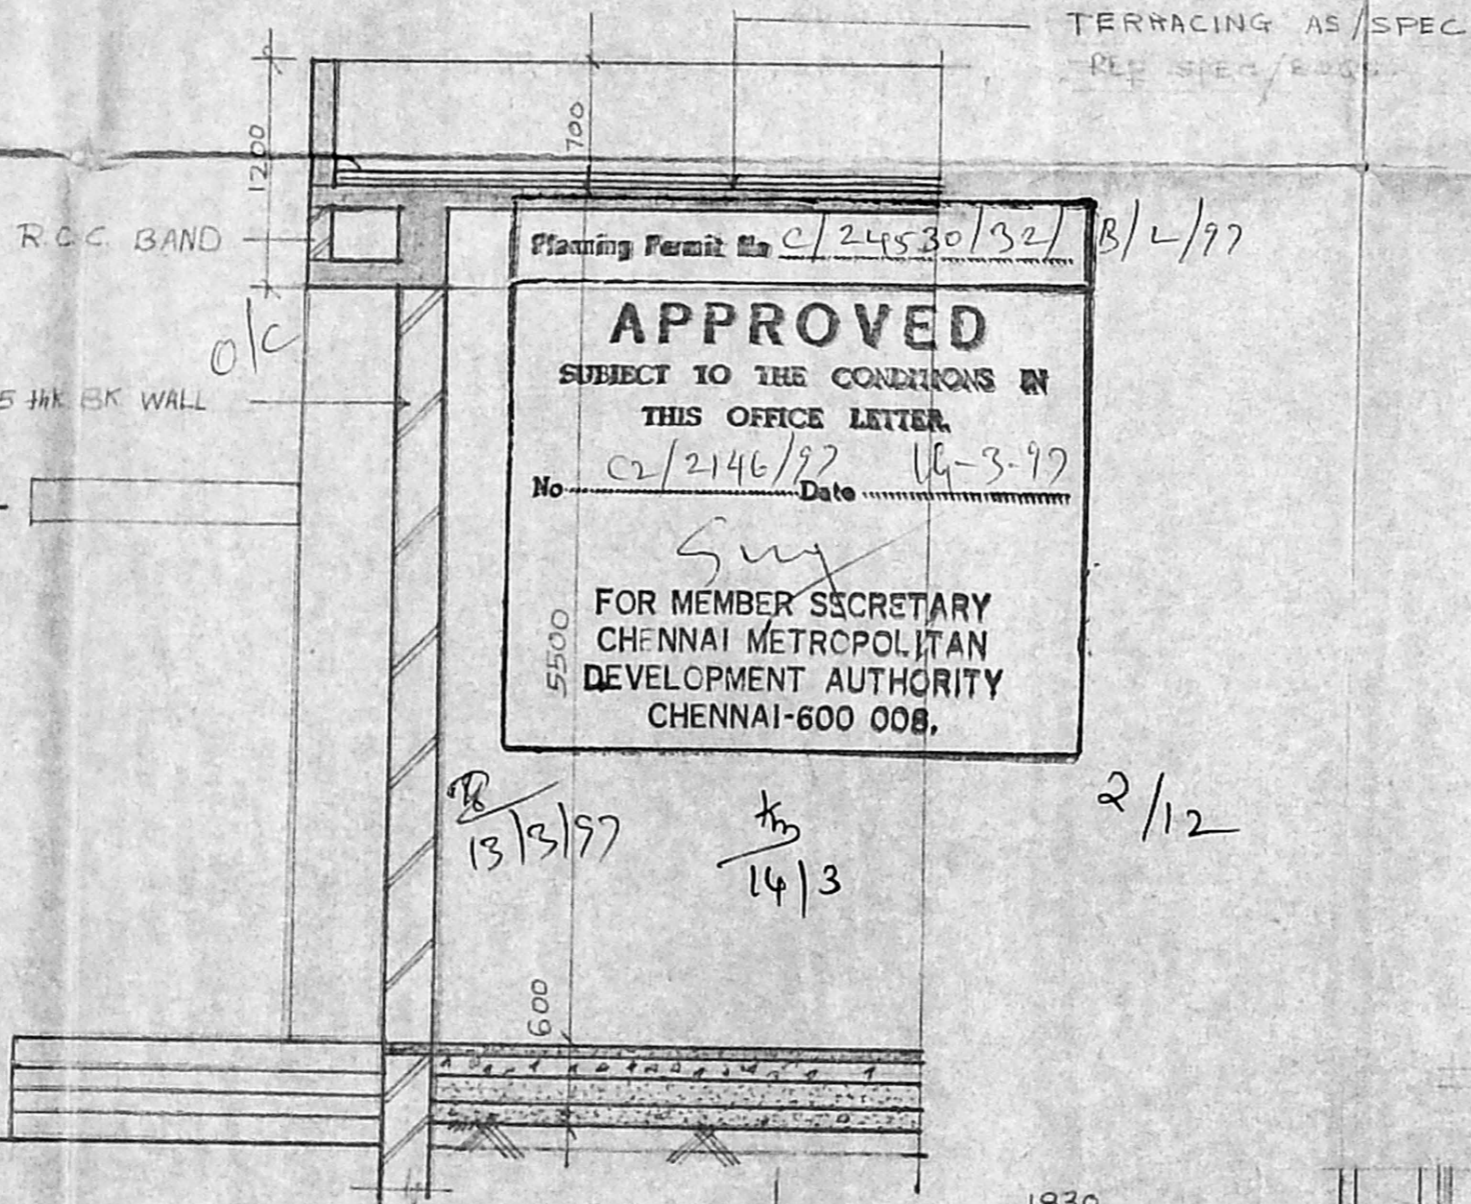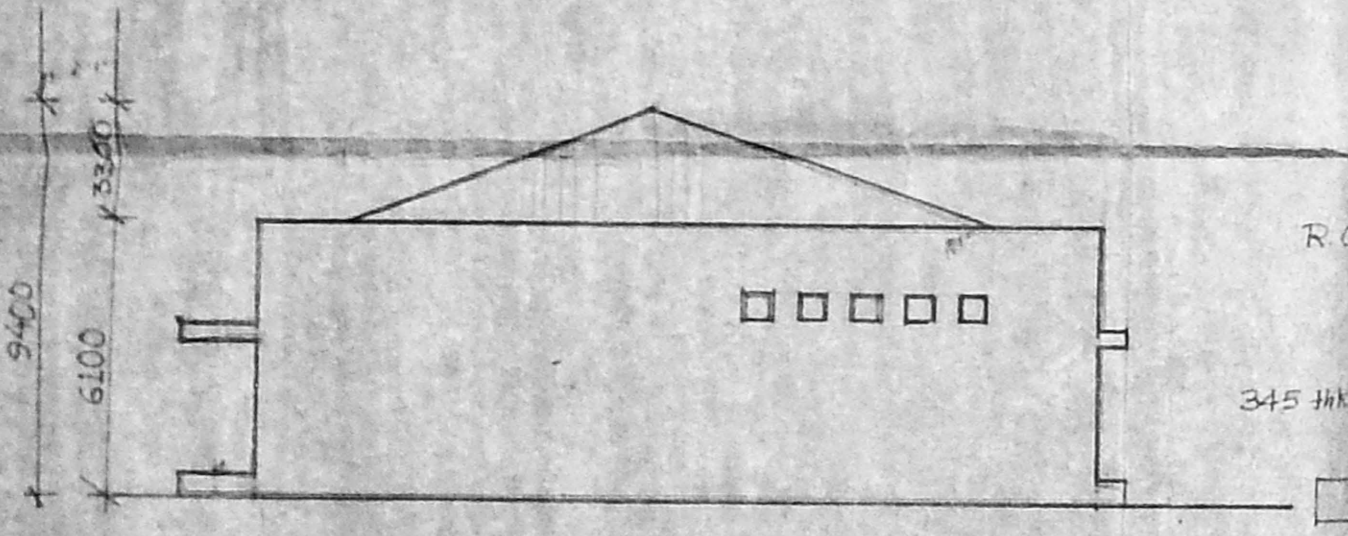


Planning Permit No. C/24530/32/B/L/97
APPROVED
SUBJECT TO THE CONDITIONS IN THIS OFFICE LETTER.
No. C/2146/97 Date 16-3-97
FOR MEMBER SECRETARY
CHENNAI METROPOLITAN
DEVELOPMENT AUTHORITY
CHENNAI-600 008.

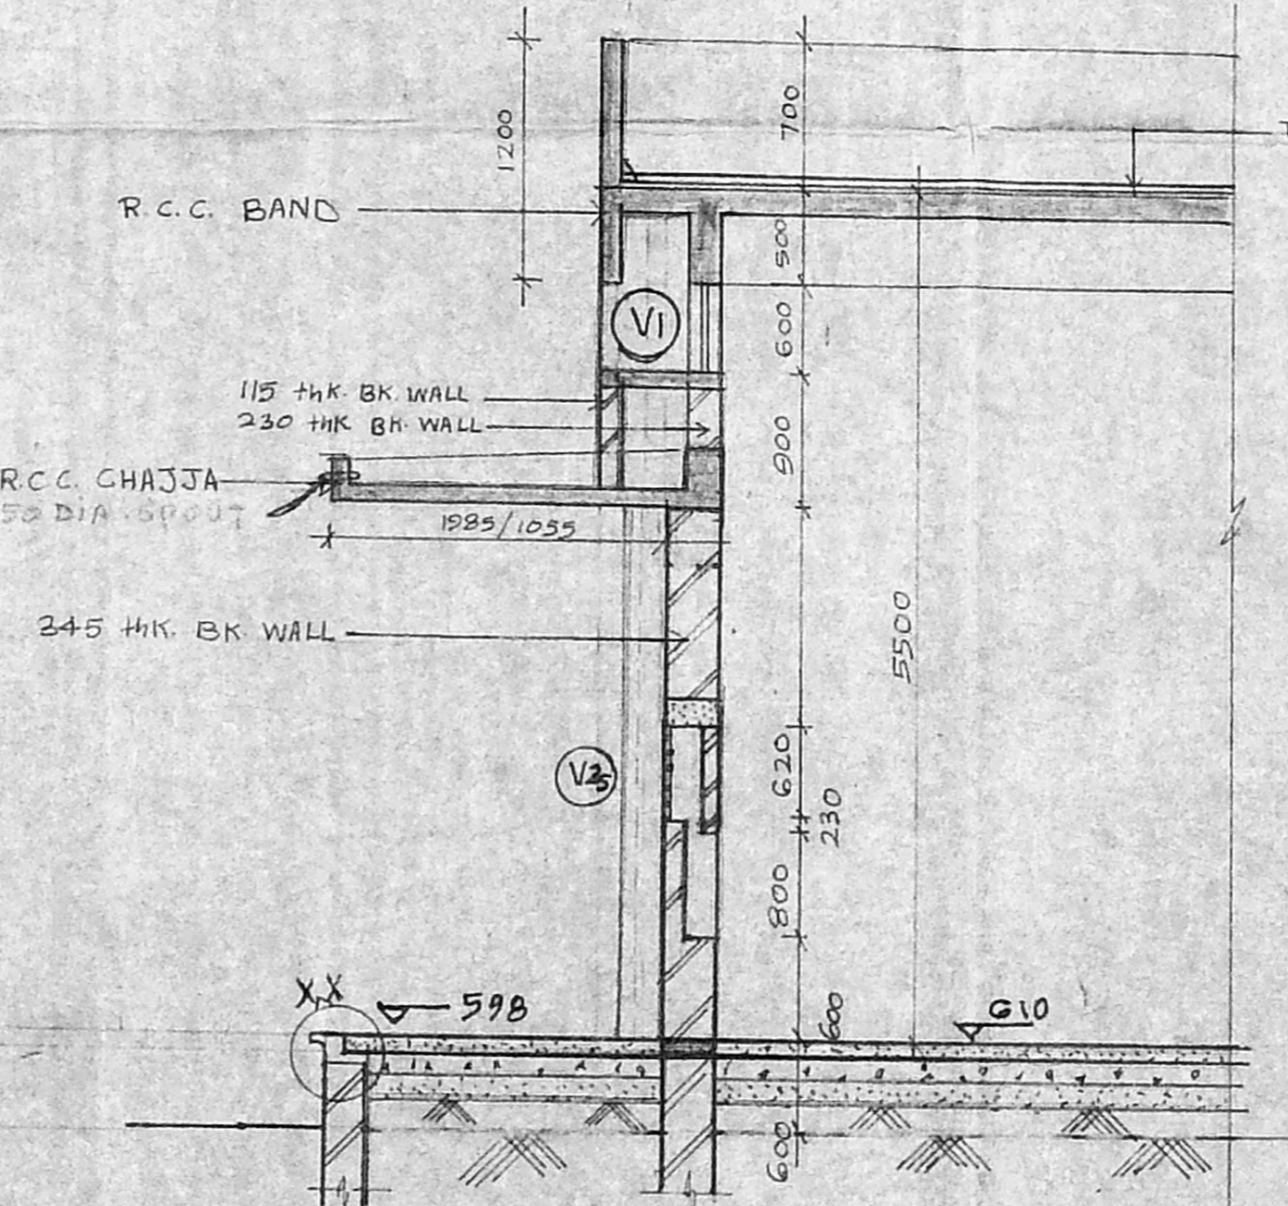


N.O.C. - ISSUED
VIDE FILE NO: M1/7183/96
DATED: 4-12-96
LADS DN: 34/96
NOC B/L
FOR MEMBER SECRETARY
C.M.D.A., CHENNAI-600 008.

NATIONAL AGRICULTURAL CO-OPERATIVE MARKETING FEDERATION OF INDIA LTD.


S. N. KAUL
B. Arch. (Roorkie) M.C.A. 10479
Chief Architect
The National Industrial Dev. Corporation Ltd
(A Govt. of India Enterprise)
Thaakhye Bhavan, Vinay Nagar, Chembayapur
NEW DELHI-110042

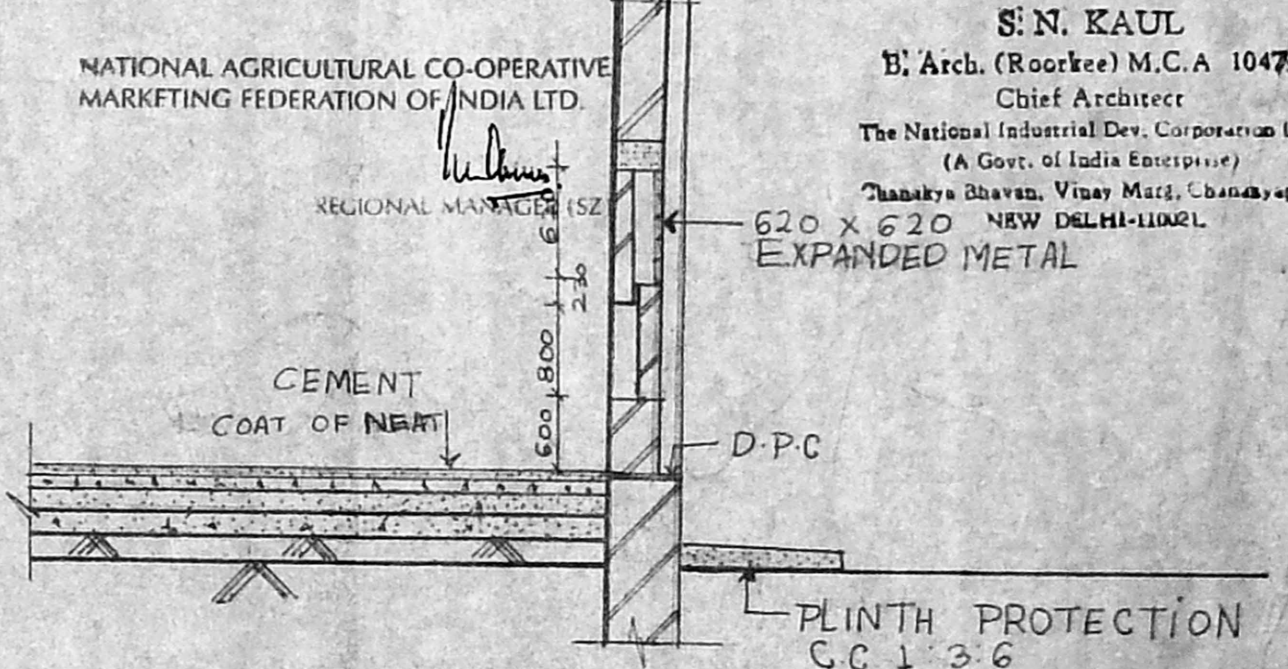


DETAIL AT V2

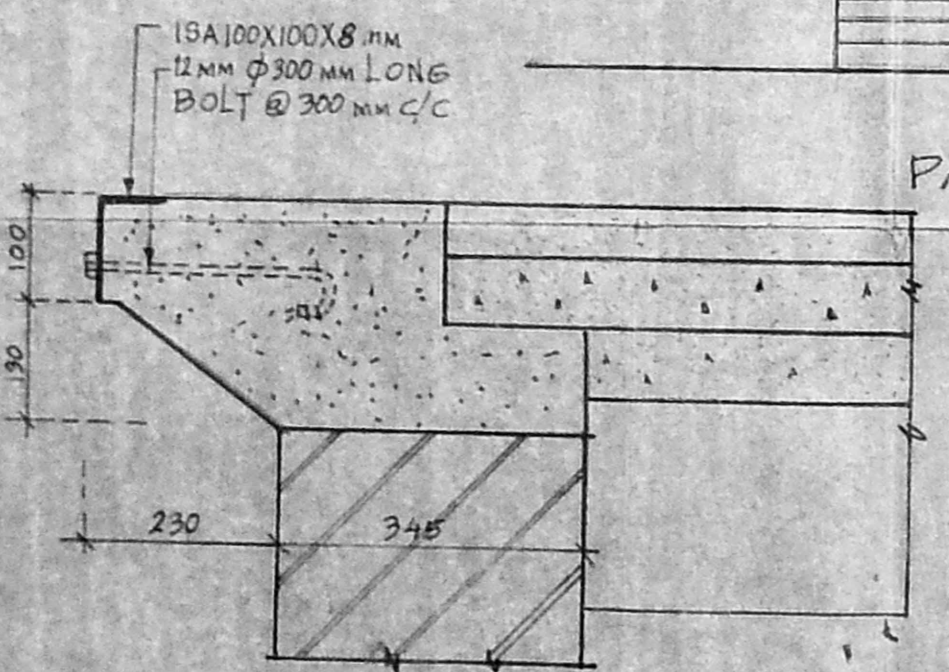

DETAIL OF FENDER AT-X.

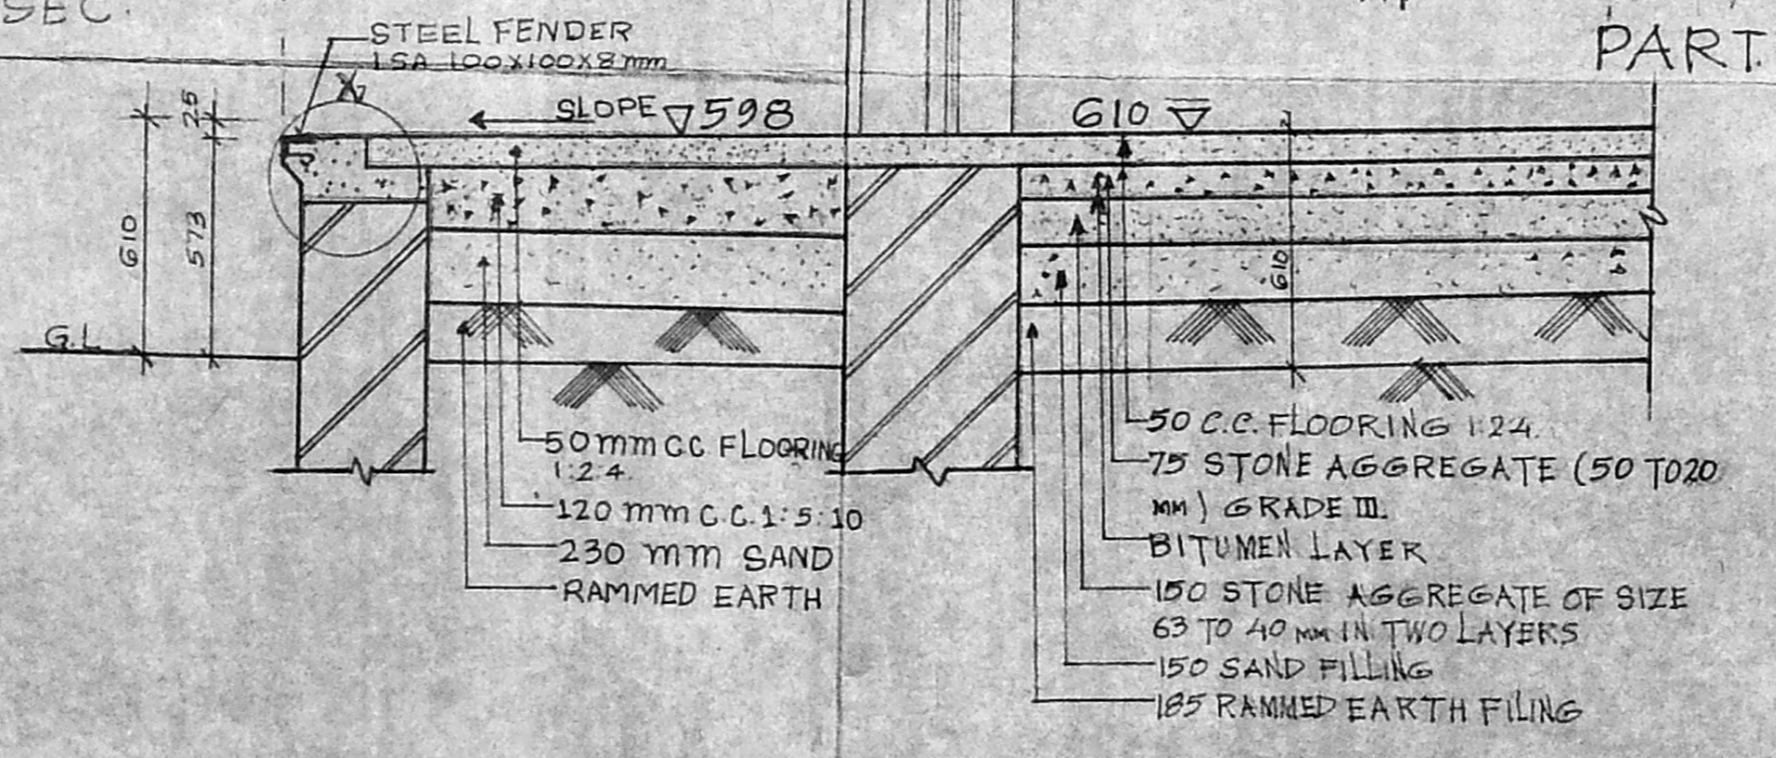

SECTION DETAIL AT-X-X

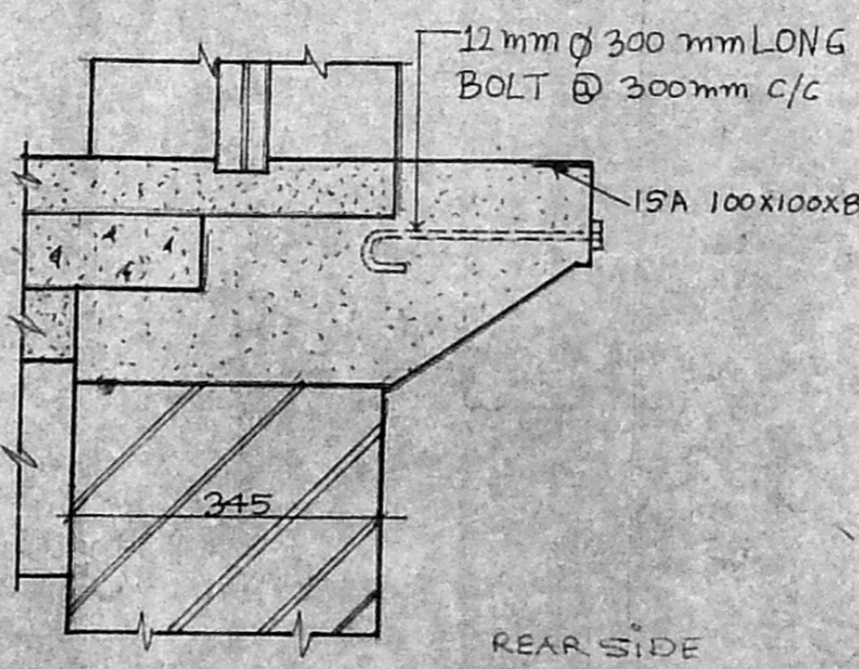

DETAIL AT-Y




TITLE:
PROPOSED CONST. OF GODOWN-CUM-OFFICE BLDGS. AT MBTT COMPLEX IS SURVEY NO. 773/1 PART 773/2 PART 789 PART 790/1 PART 790/2 PART 885 PART 886/1 PART 886/2 PART 892 PART 893 PART 894 PART OF MADHAVARAM VILLAGE SAIDAPET TALUK, CHENGAI MGR. DIST.

REV. NO.	ZONE	DATE	BRIEF RECORD	INITIAL


REVISIONS	

एन.आई.डी.सी.	दि नेशनल इंडस्ट्रियल डेवलपमेंट कारपोरेशन लिमिटेड					
NIDC	THE NATIONAL INDUSTRIAL DEVELOPMENT CORPORATION LIMITED NEW DELHI					
CLIENT	PROJECT					
NAFED	WARE HOUSE COMPLEX AT MADRAS					
DIVISION	DESIGNED	DRAWN	CHECKED	APPROVED	DATE	UNIT
CDE/ARCH	GEETA				JULY 95	MM
DRAWING TITLE	SCALE					BLDG. NO.
FOOD GRAIN & PULSES GODOWN ELEVATION & DETAILS & SECTIONS	1:200, 50					03
DRAWING NO.	SH. OF					REV. NO.
NAFED (M). 3000/11/03/102 RD	2 2					0




DESCRIPTION	REFERENCES	DRAWING NO.

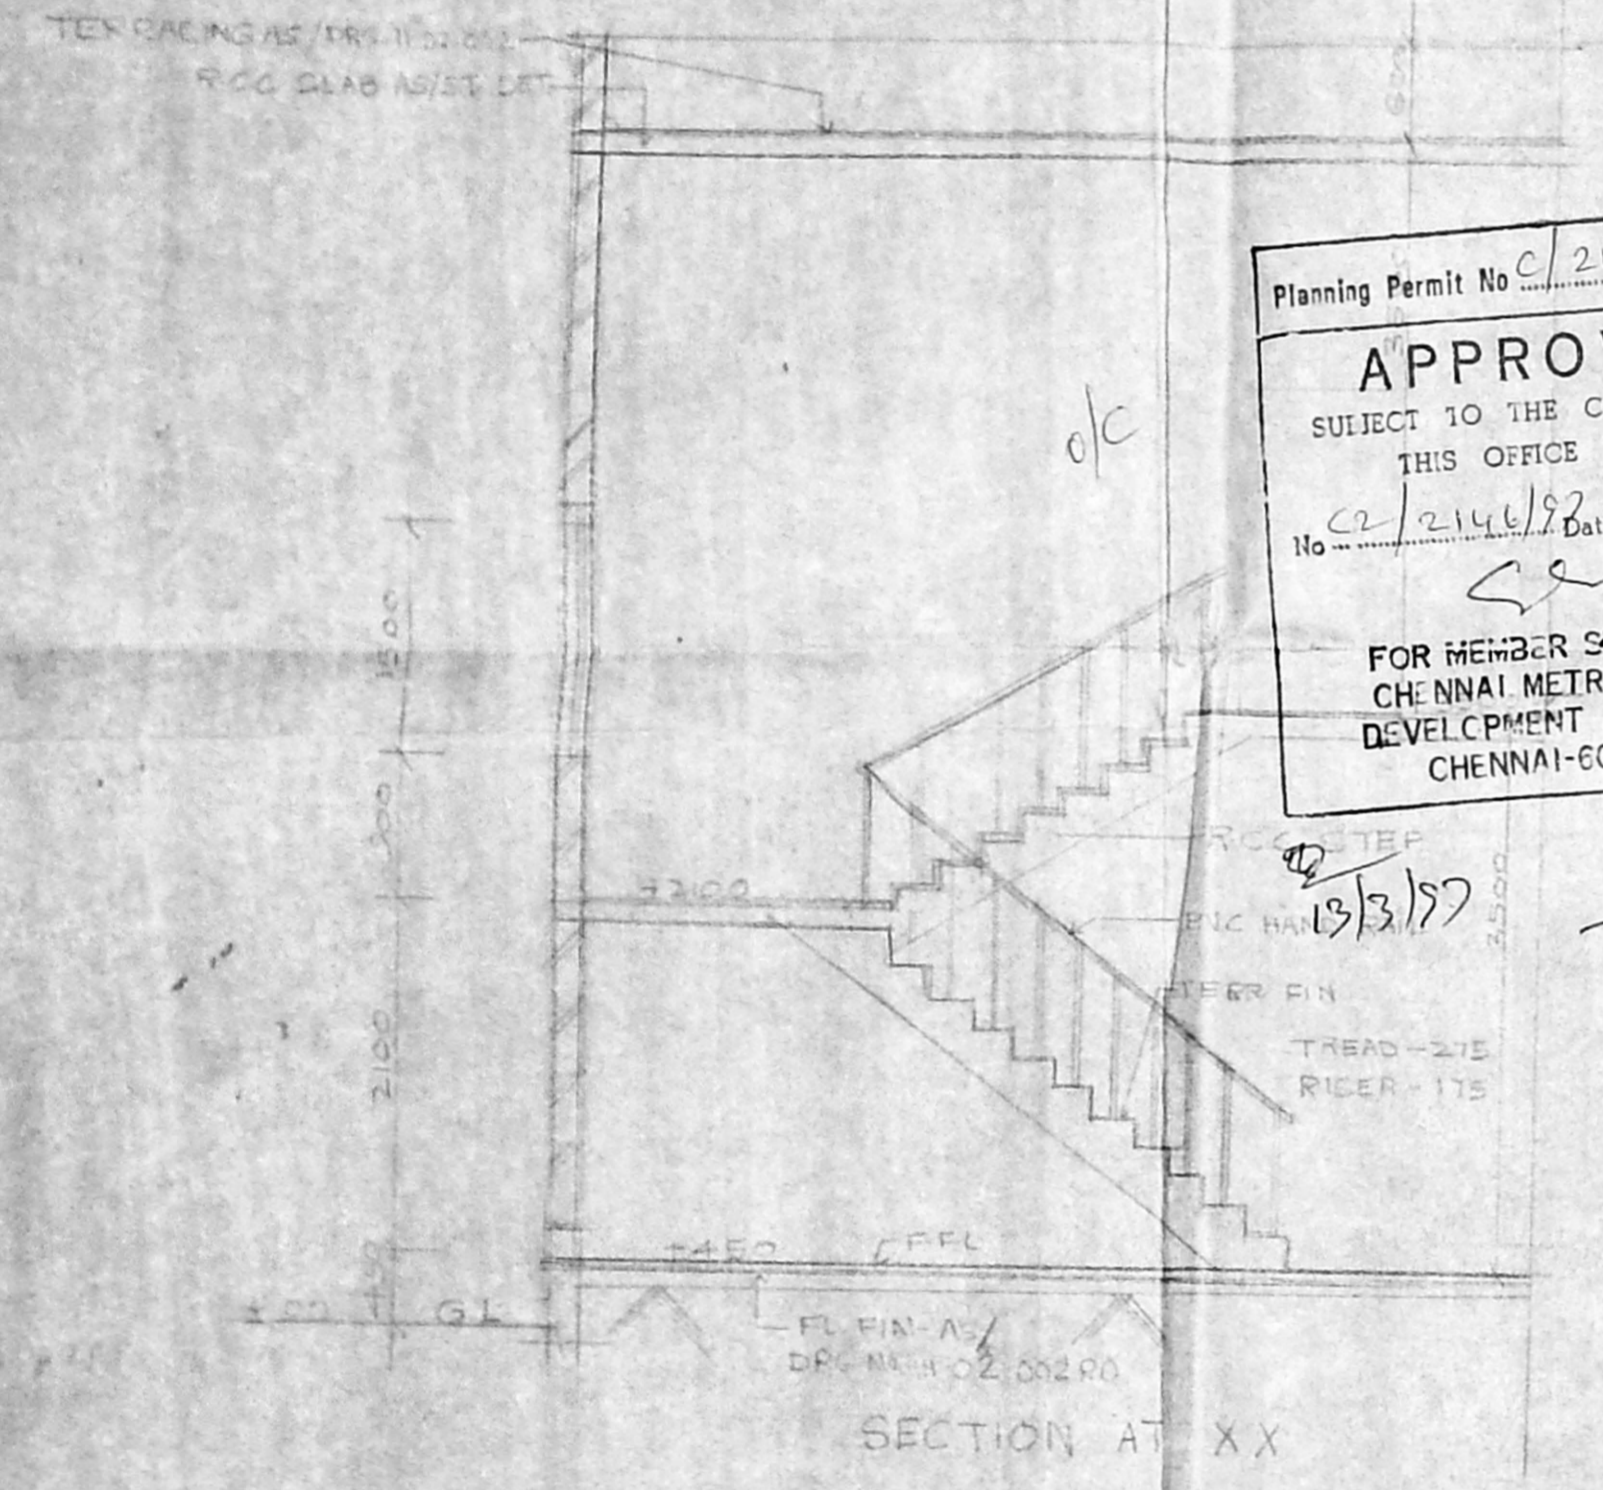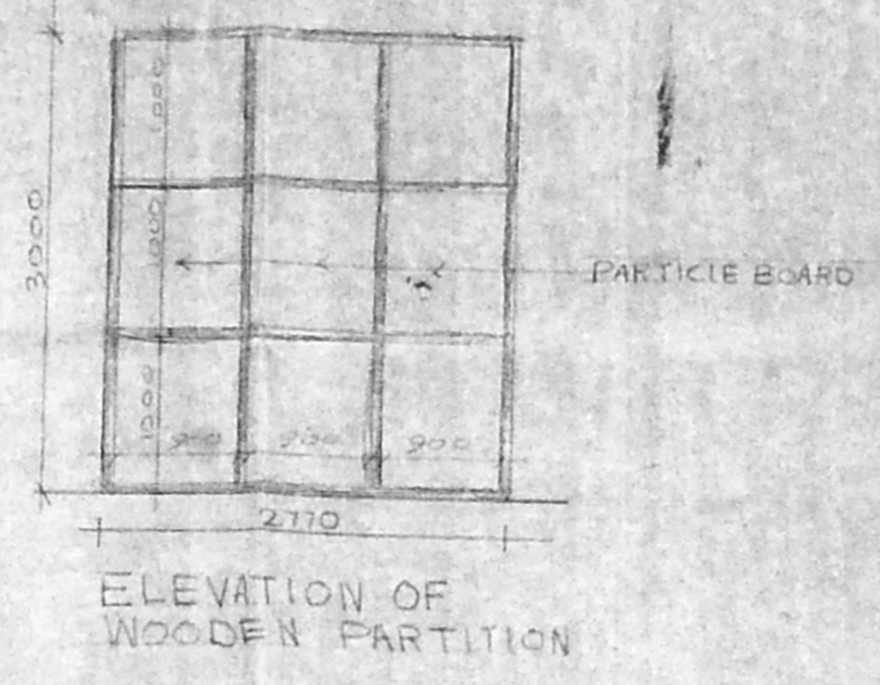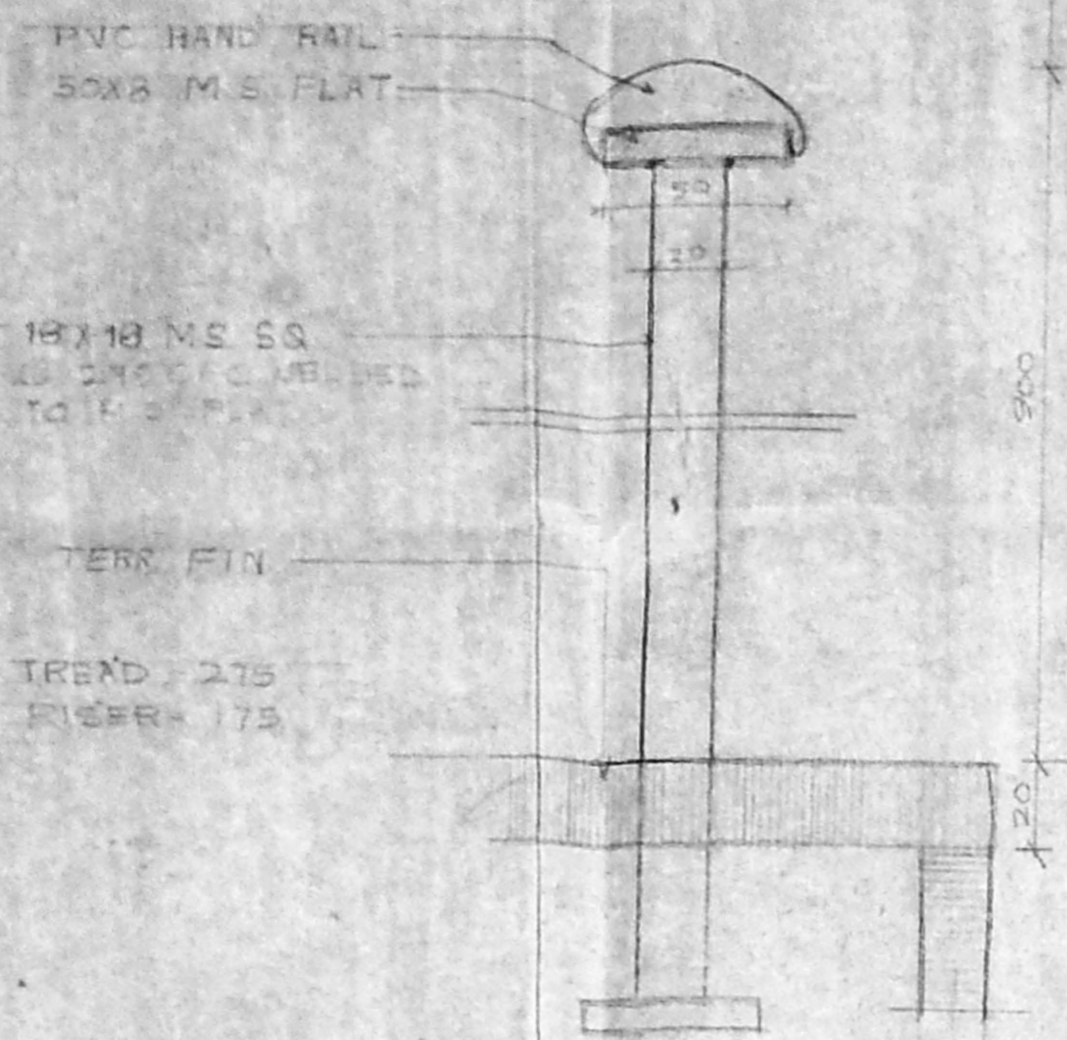

Planning Permit No C/24530/32/C/L/97
APPROVED
SUBJECT TO THE CONDITIONS IN THIS OFFICE LETTER.
No. C/24530/32/C/L/97
FOR MEMBER SECRETARY
CHENNAI METROPOLITAN
DEVELOPMENT AUTHORITY
CHENNAI-600 008.

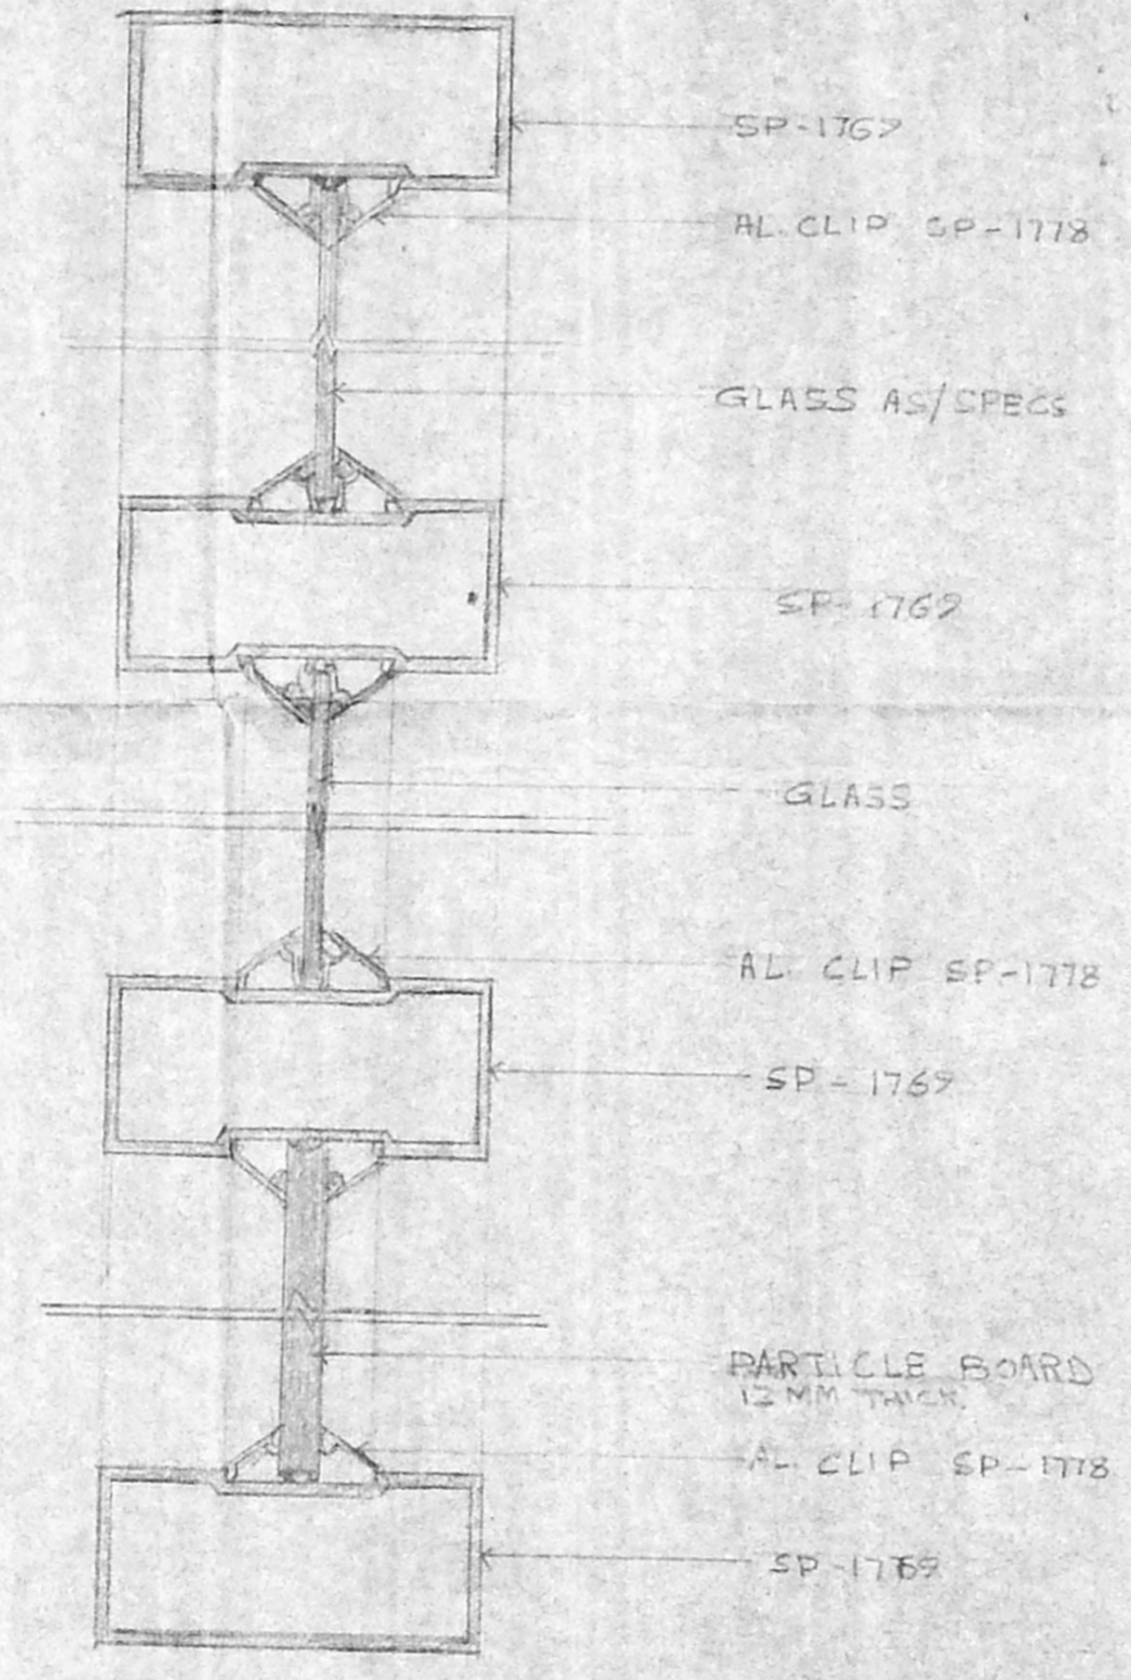

DETAIL VERTICAL SEC. YY

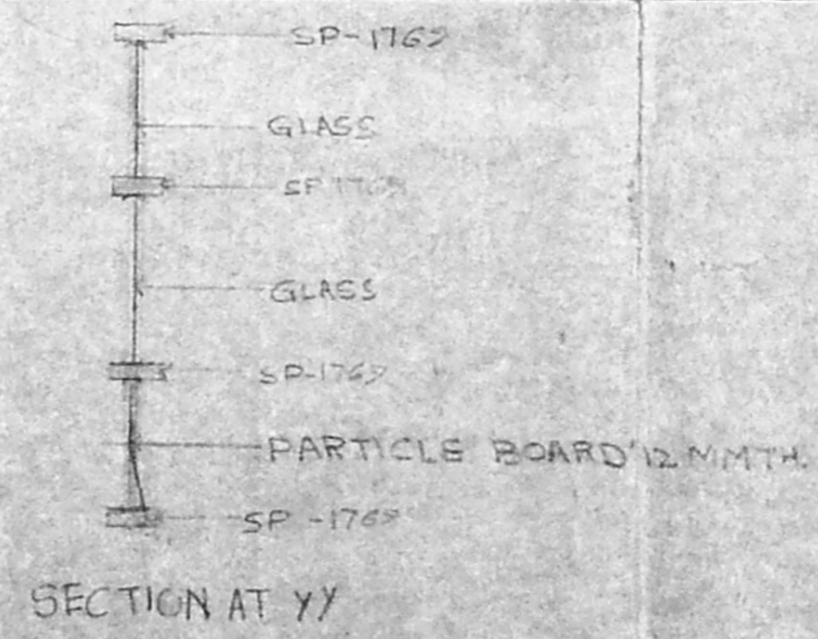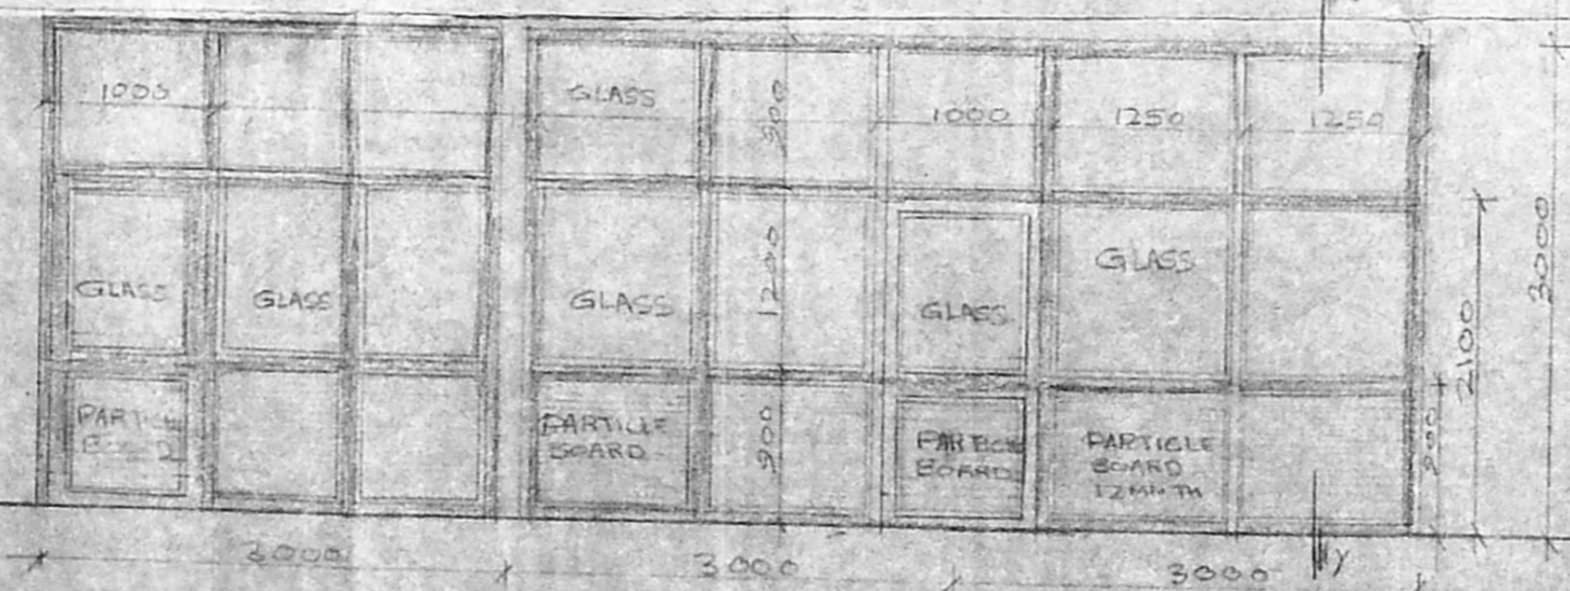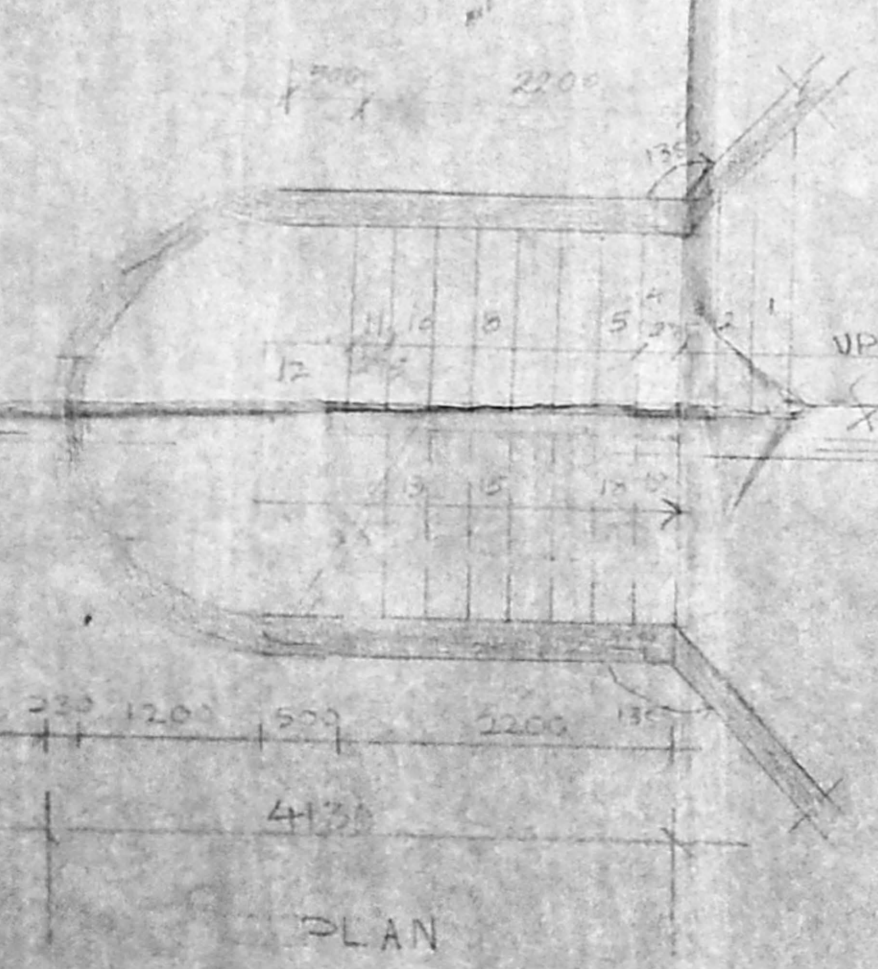

N.O.C. ISSUED
VIDE FILE NO: M/7183/96
DATED: 4.12.96
LADS DN: 34/96
NOC
FOR MEMBER SECRETARY
C.M.D.A. CHENNAI-600 008.
MARKETING FEDERATION OF INDIA LTD.

S. N. KAUL
B. Arch. (Roorkee) M.C.A. 10479
Chief Architect
The National Industrial Dev. Corporation Ltd.
(A Govt. of India Enterprise)
Shankya Bhavan, Vinsay Marg, Chokkikulapattinam
NEW DELHI-110021.

PROPOSED CONST. OF GODOWN W/ OFFICE BLDGS. AT M&T COMPLEX
IS SURVEY NO. 773/1 PART 773/2 PART 795 PART 790/1 PART 790/2
PART 895 PART 896/1 PART 896/2 PART 892 PART 892 PART
894 PART OF MADHAVARAM VILLAGE, SAIDAPET TALUK, CHENNAI
MGR DIST.

REV. NO.	ZONE	DATE	BRIEF RECORD	INITIAL


एन.आई.डी.सी. दि नेशनल इंडस्ट्रियल डेवलपमेंट कारपोरेशन लिमिटेड
NIDC THE NATIONAL INDUSTRIAL DEVELOPMENT CORPORATION LIMITED NEW DELHI

CLIENT: NAFED PROJECT: WARE HOUSE COMPLEX AT (MADRAS)


DIVISION	DESIGNED	DRAWN	CHECKED	APPROVED	DATE	UNIT P.Y.
CDE/ARCH		GEETA			JULY 95	SCALE 1:50

DRAWING TITLE: ADMINISTRATIVE BLOCK STAIRCASE & PARTITION DETAIL BLDG. NO. 02


DRAWING NO. NAFED/M/3000/11/02/COL/07 SH. OF REV. NO.

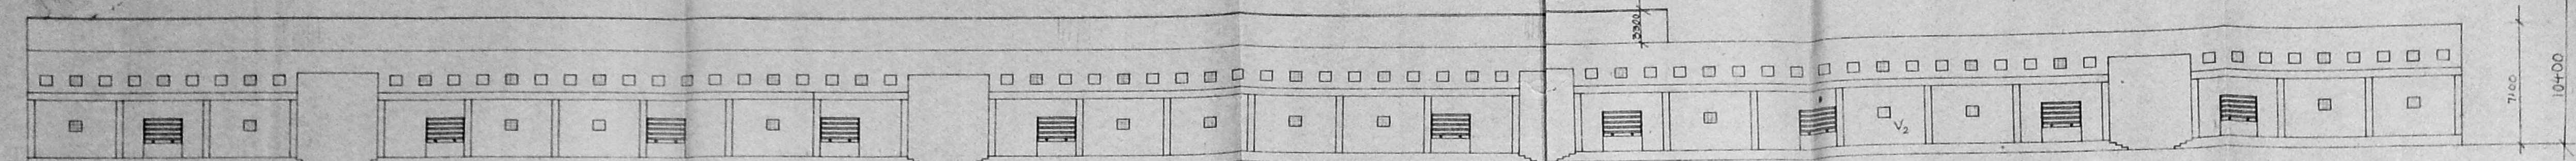

REAR ELEVATION


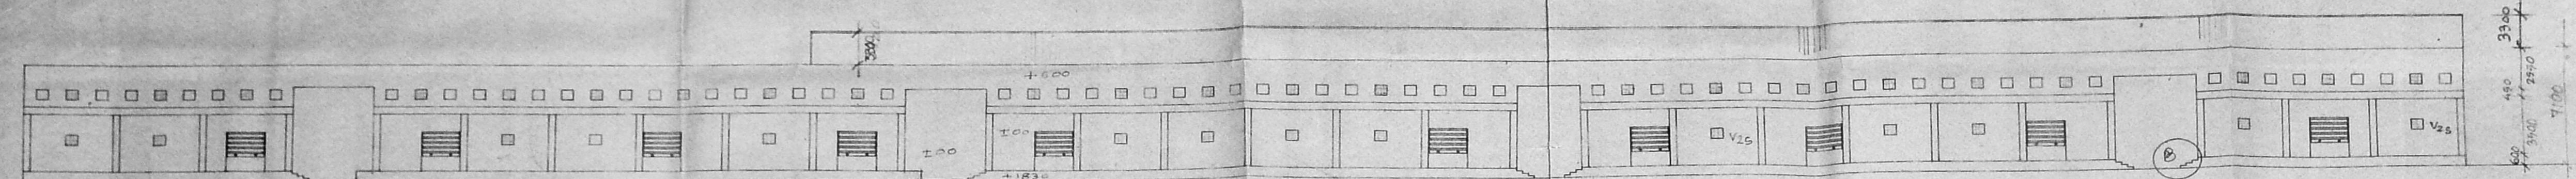


FRONT ELEVATION

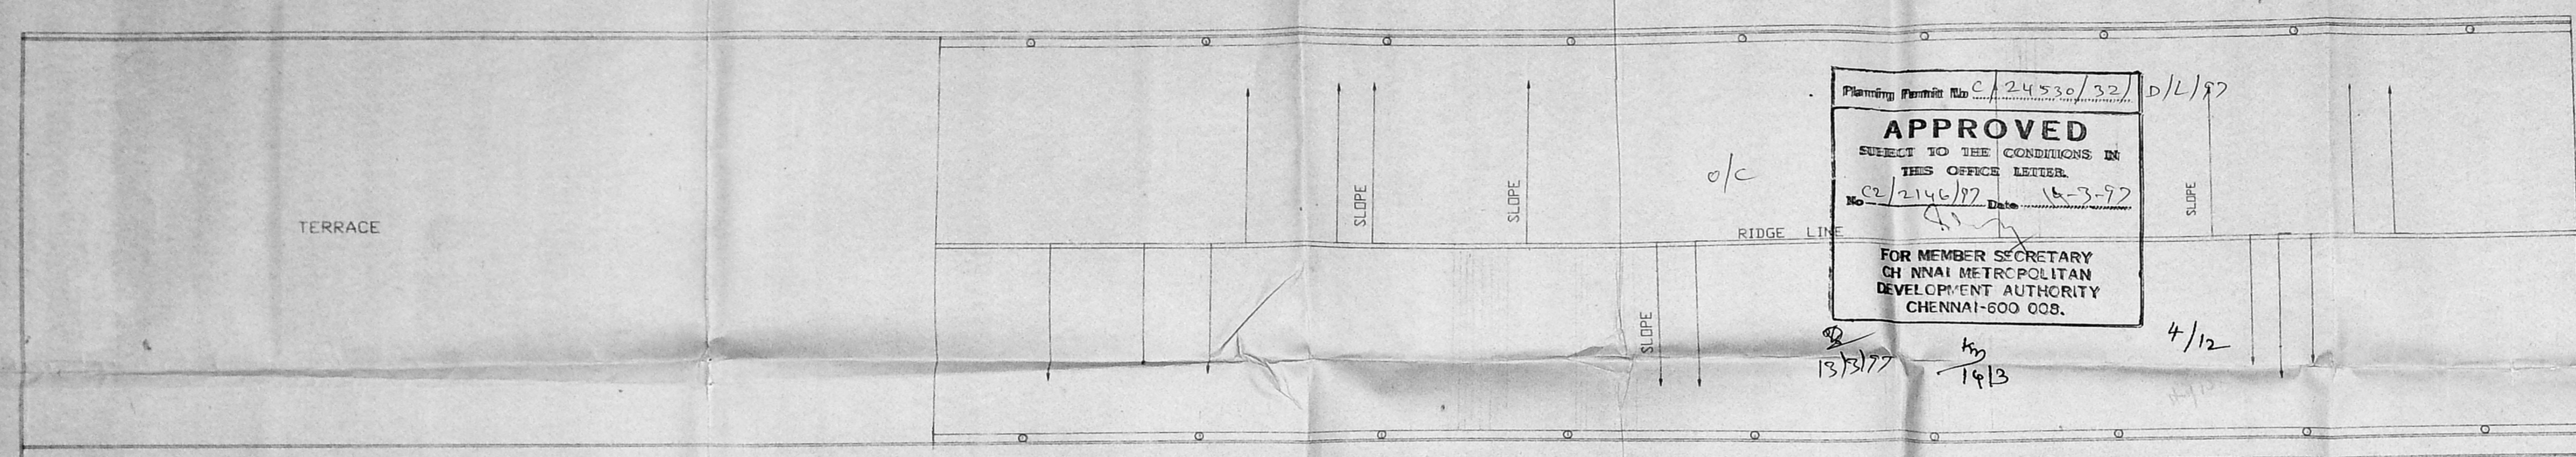


TERRACE

Planning Permit No. C/24530/32 D/L/97
APPROVED
 SUBJECT TO THE CONDITIONS IN THIS OFFICE LETTER.
 No. C/246/97 Date 15-3-97
 FOR MEMBER SECRETARY
 CHENNAI METROPOLITAN
 DEVELOPMENT AUTHORITY
 CHENNAI-600 008.

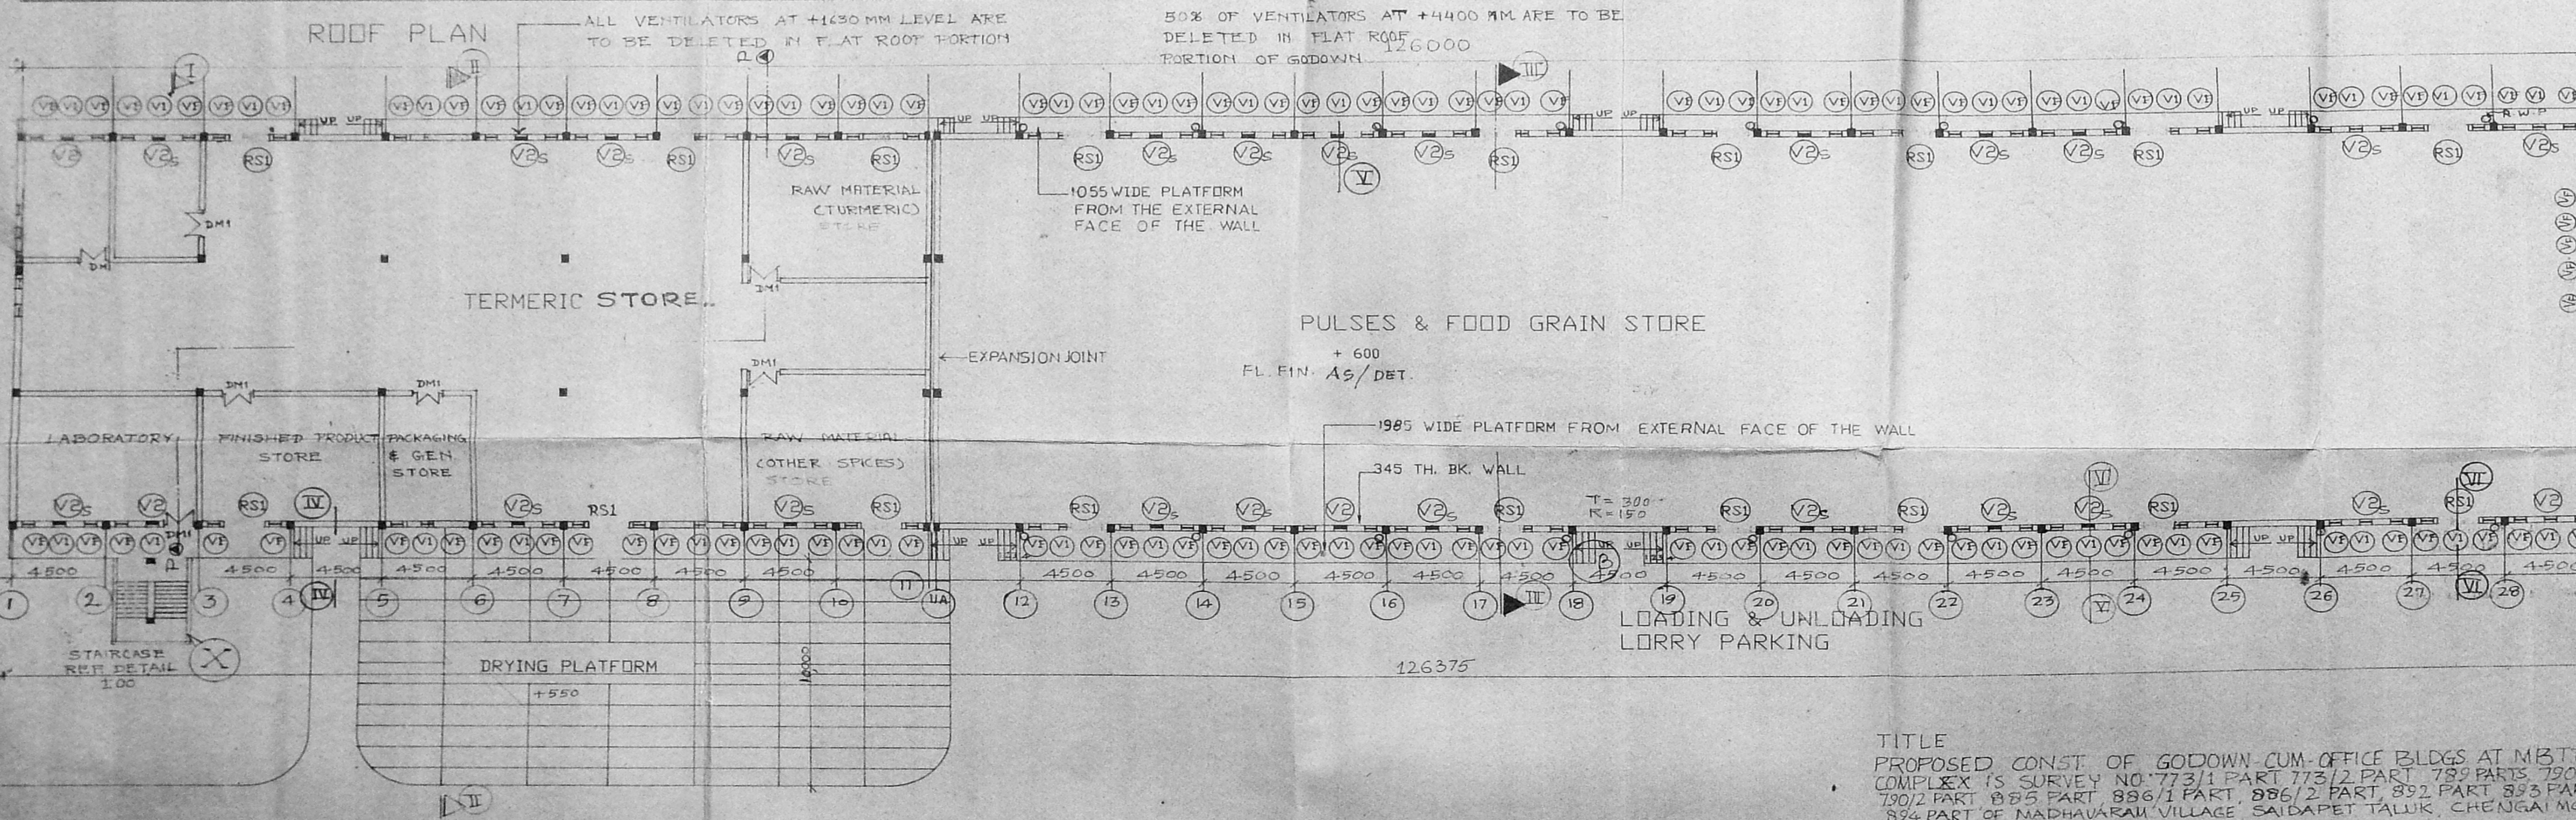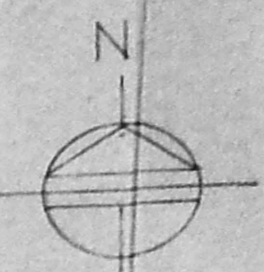

ROOF PLAN

 

GROUND FLOOR PLAN

S.NO.	ITEM	SIZE	NOS.	DESCRIPTIONS
1	RS1	2000X2400	20	ROLLING SHUTTER
2				
3	V1	600 X600	43	M.S. GLAZED VENTILATOR
4	V2s	620 X 620	28	DO AS/DET
5	DML	1500 X 2100	7	SHEET METAL DOOR
6	V.F	600 X 600	106	M.S FIXED GLAZING

NOTES

- CENTRE LINE DIMENTION GIVEN ON THE DRAWING SHALL BE MAINTAINED WHILE MAKING ADJUSTMENT FOR 345mm. BRICK WORK / STONE WORK.
- MAIN SWITCH BOARD SHALL BE OUTSIDE THE GODDOWN TO SAFEGUARD AGAINST THE FIRE.
- WIRING SHALL BE THROUGH SURFACE / RECESS CONDUIT.
- THE WIDTH OF PLATFORM SHALL BE FROM THE FACE OF COLUMN TO THE NOSING OF PLATFORM 1830mm.
- ROLLING SHUTTER SHOULD BE IN THE CENTRE OF ALLEYWAY.
- THROUGHOUT. WALL SHALL BE 460mm. THICK
- ALL BRICK WORK SHALL BE IN CM. 16 (1 CEMENT 6 COARSE SAND) EXCEPT HALF BRICK MASONRY WHICH SHALL BE IN CM. 13 (1 CEMENT 3 COARSE SAND).

LEGENDS

FOOD GRAIN & PULSES GODDOWN
 COVERED AREA = 3150 SQM
NATIONAL AGRICULTURAL CO-OPERATIVE MARKETING FEDERATION OF INDIA LTD.
 S. N. KAUL
 B. Arch. (Roorkee) M.C.A. 10473
 Chief Architect
 REGIONAL MANAGER (S2)


REV. NO.	ZONE	DATE	BRIEF RECORD	REVISIONS	INITIAL
R. 2.	16/12/95	ROOMS PLAN ADDED IN TURMERIC			
R. 1.	30/11/95	STAIRCASE ADDED			

TITLE
 PROPOSED CONST. OF GODDOWN-CUM-OFFICE BLDGS AT MBTT COMPLEX (S SURVEY NO. 773/1 PART 773/2 PART 789 PARTS 790/1 PART 790/2 PART 885 PART 886/1 PART 886/2 PART 892 PART 893 PART AND 894 PART OF MADHAVARAM VILLAGE SAIDAPET TALUK, CHENGAI MGR DIST.




NIDC		THE NATIONAL INDUSTRIAL DEVELOPMENT CORPORATION LIMITED NEW DELHI	
CLIENT	PROJECT	WARE HOUSE COMPLEX AT MADRAS	
DIVISION	DESIGNED	DRAWN	CHECKED
CDE/ARCH	CP	ABHA	
DRAWING TITLE	DATE	UNIT MM	
PLAN, ELEVATION	JUNE 95	1:200	
DRAWING NO.	NAFED.(M).3000.11.03.101.R2	SH. 1 OF 4	REV. NO. 1

ON DIMENSIONS

DESCRIPTION	REFERENCES	DRAWING NO.

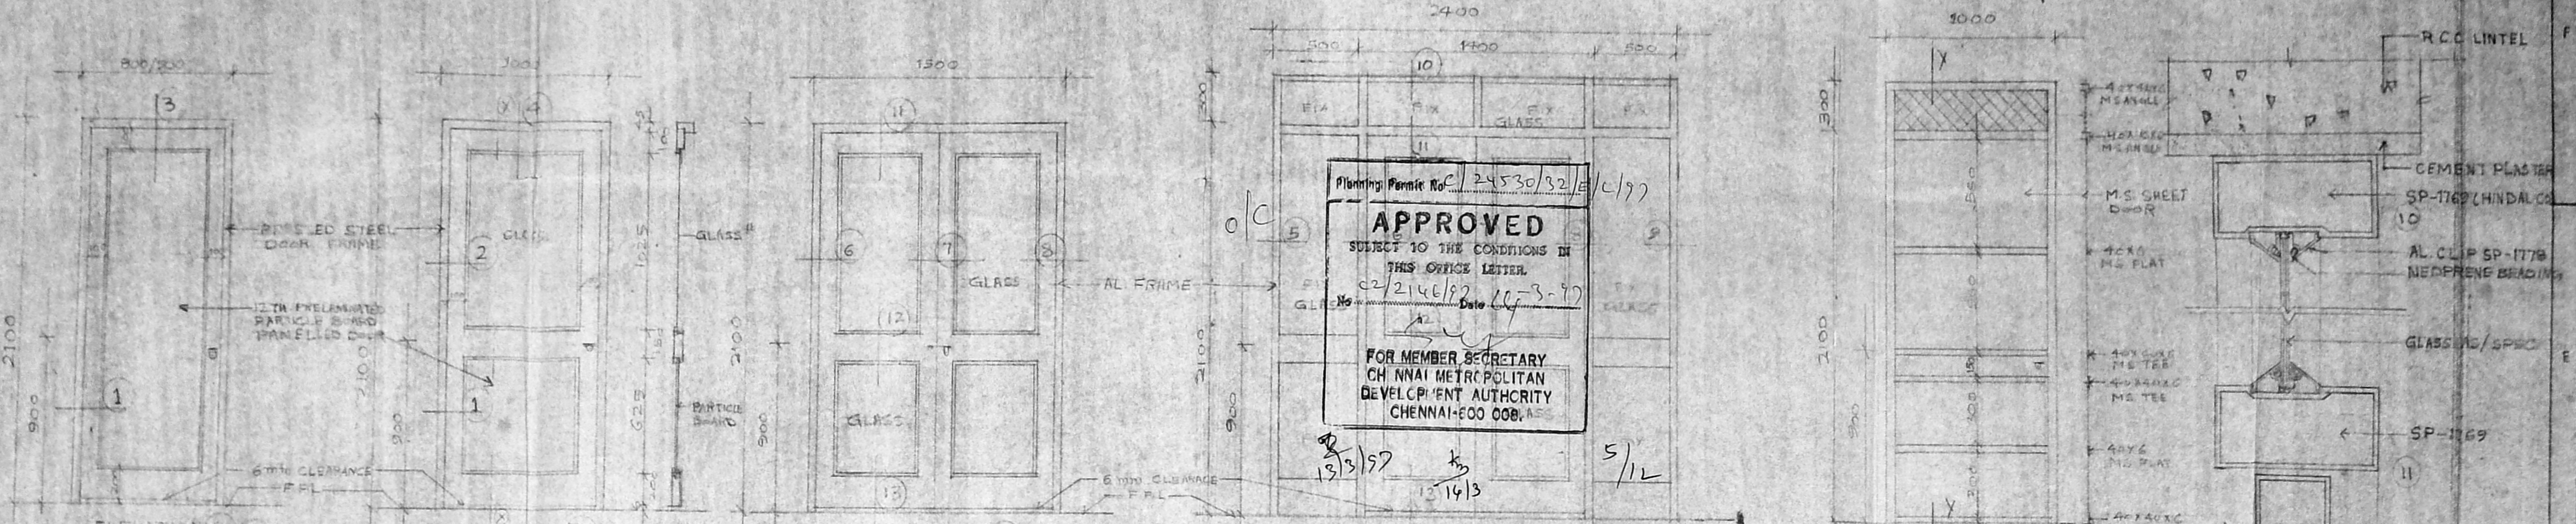

Planning Permit No. 24530/32/E/1/97
APPROVED
 SUBJECT TO THE CONDITIONS IN THIS OFFICE LETTER.
 No. C2/2146/97 Date 10-3-97
 FOR MEMBER SECRETARY
 CHENNAI METROPOLITAN DEVELOPMENT AUTHORITY
 CHENNAI-600 008, AS

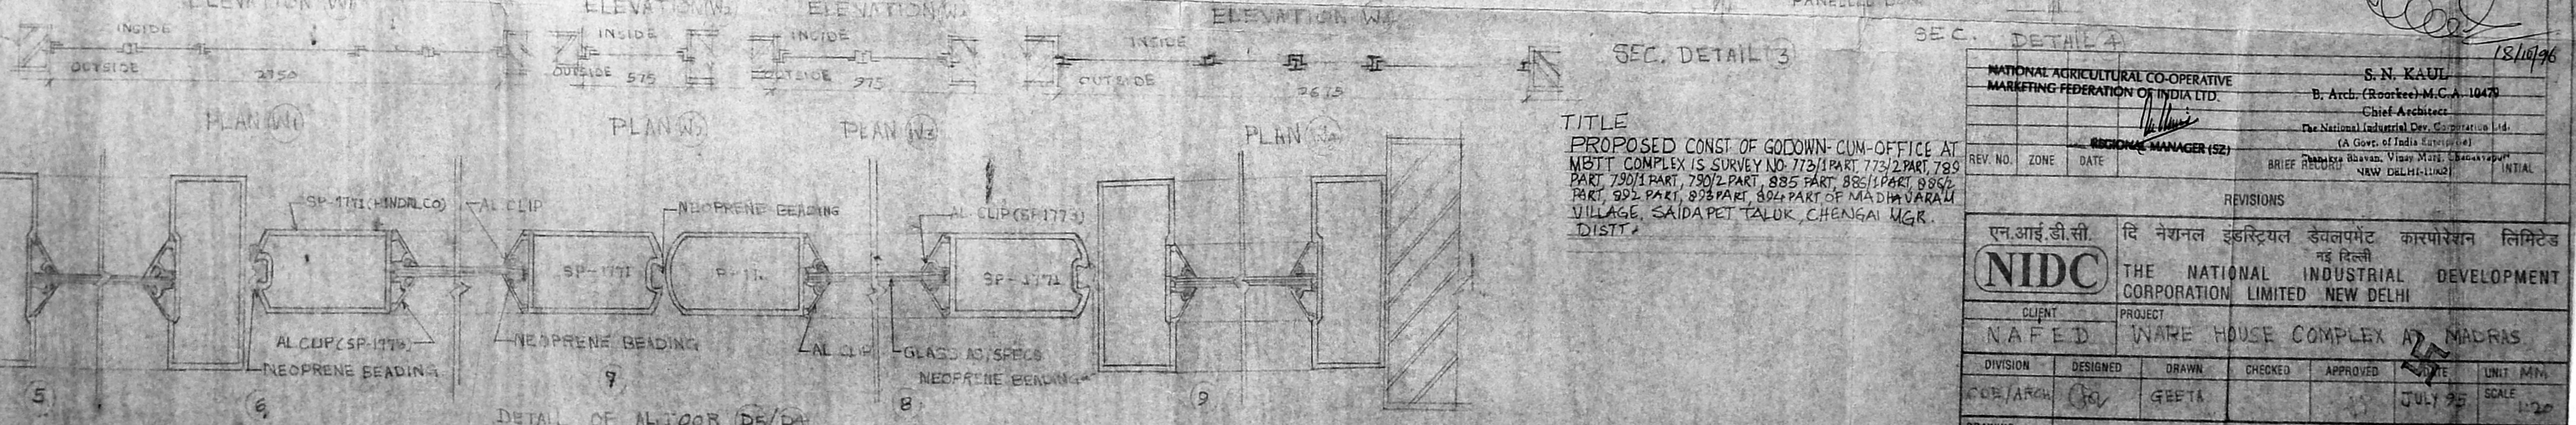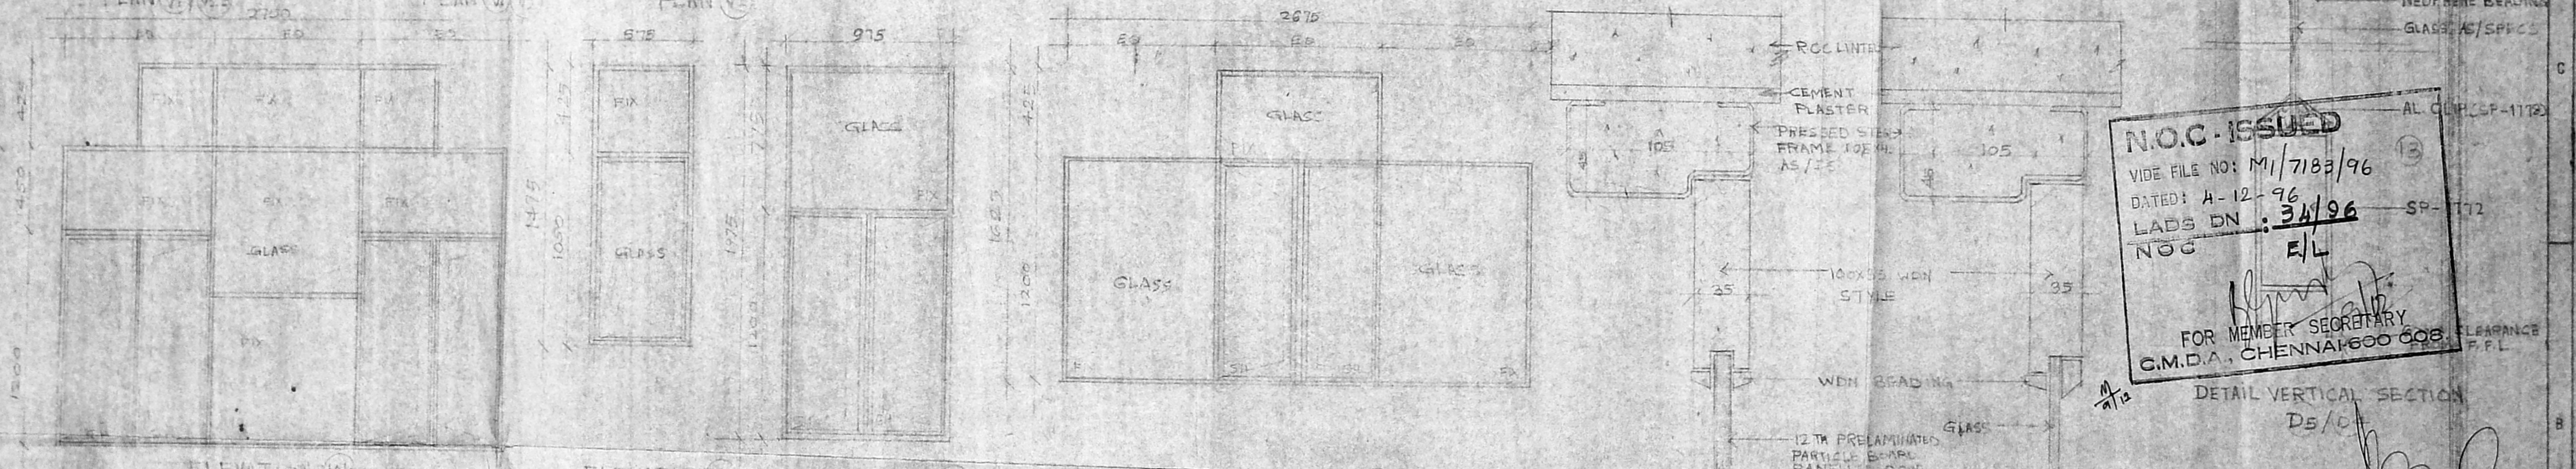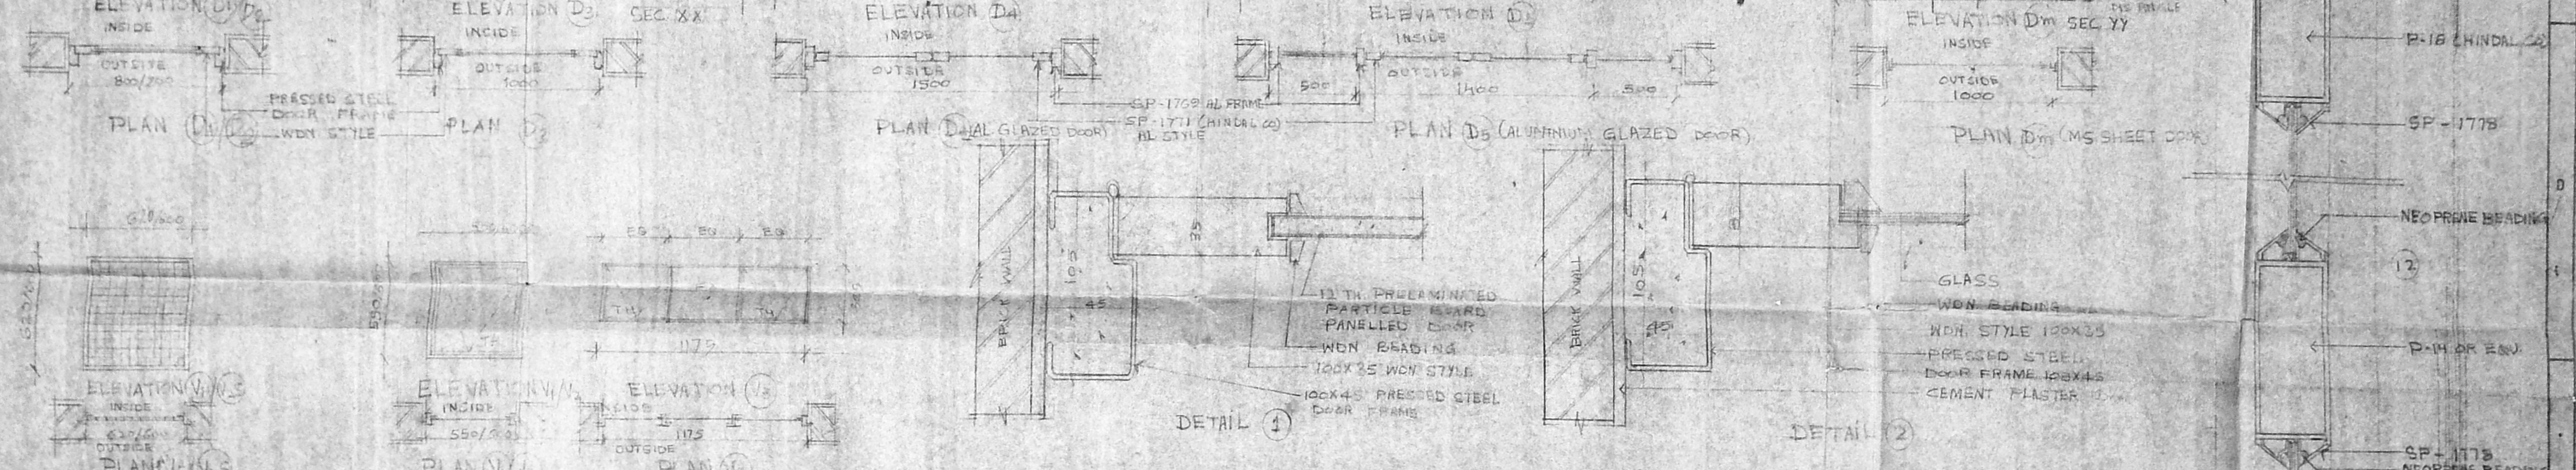

N.O.C. ISSUED
 VIDE FILE NO: M/1718/96
 DATED: 11-12-96
 LADS DN: 34/96
 NOG E/L
 FOR MEMBER SECRETARY
 G.M.D.A., CHENNAI-600 008









TITLE
 PROPOSED CONST. OF GODOWN-CUM-OFFICE AT
 MBTT COMPLEX IS SURVEY NO. 773/PART 773/2 PART 799
 PART 790/PART 790/2 PART 885 PART 885/PART 885/2
 PART 892 PART 893 PART 894 PART OF MADHAVARAI
 VILLAGE, SAIDAPET TALUK, CHENNAI MGR.
 DIST.

REV. NO.	ZONE	DATE	BRIEF DESCRIPTION	INITIAL

REVISIONS	

एन.आई.डी.सी.	दि नेशनल इंडस्ट्रियल डेवलपमेंट कारपोरेशन लिमिटेड नई दिल्ली					
NIDC	THE NATIONAL INDUSTRIAL DEVELOPMENT CORPORATION LIMITED NEW DELHI					
CLIENT	PROJECT					
NAFED	WARE HOUSE COMPLEX AT MADRAS					
DIVISION	DESIGNED	DRAWN	CHECKED	APPROVED	DATE	UNIT MM.
COE/ARCH	GEETA				JULY 95	SCALE 1:20
DRAWING TITLE	PLAN ELEVATIONS & DETAIL OF DOORS & WINDOWS					BLDG. NO.
DRAWING NO.	NAFED (M) 3000/102/95/10					SH. OF REV. NO.

DESCRIPTION	REFERENCES	DRAWING NO.

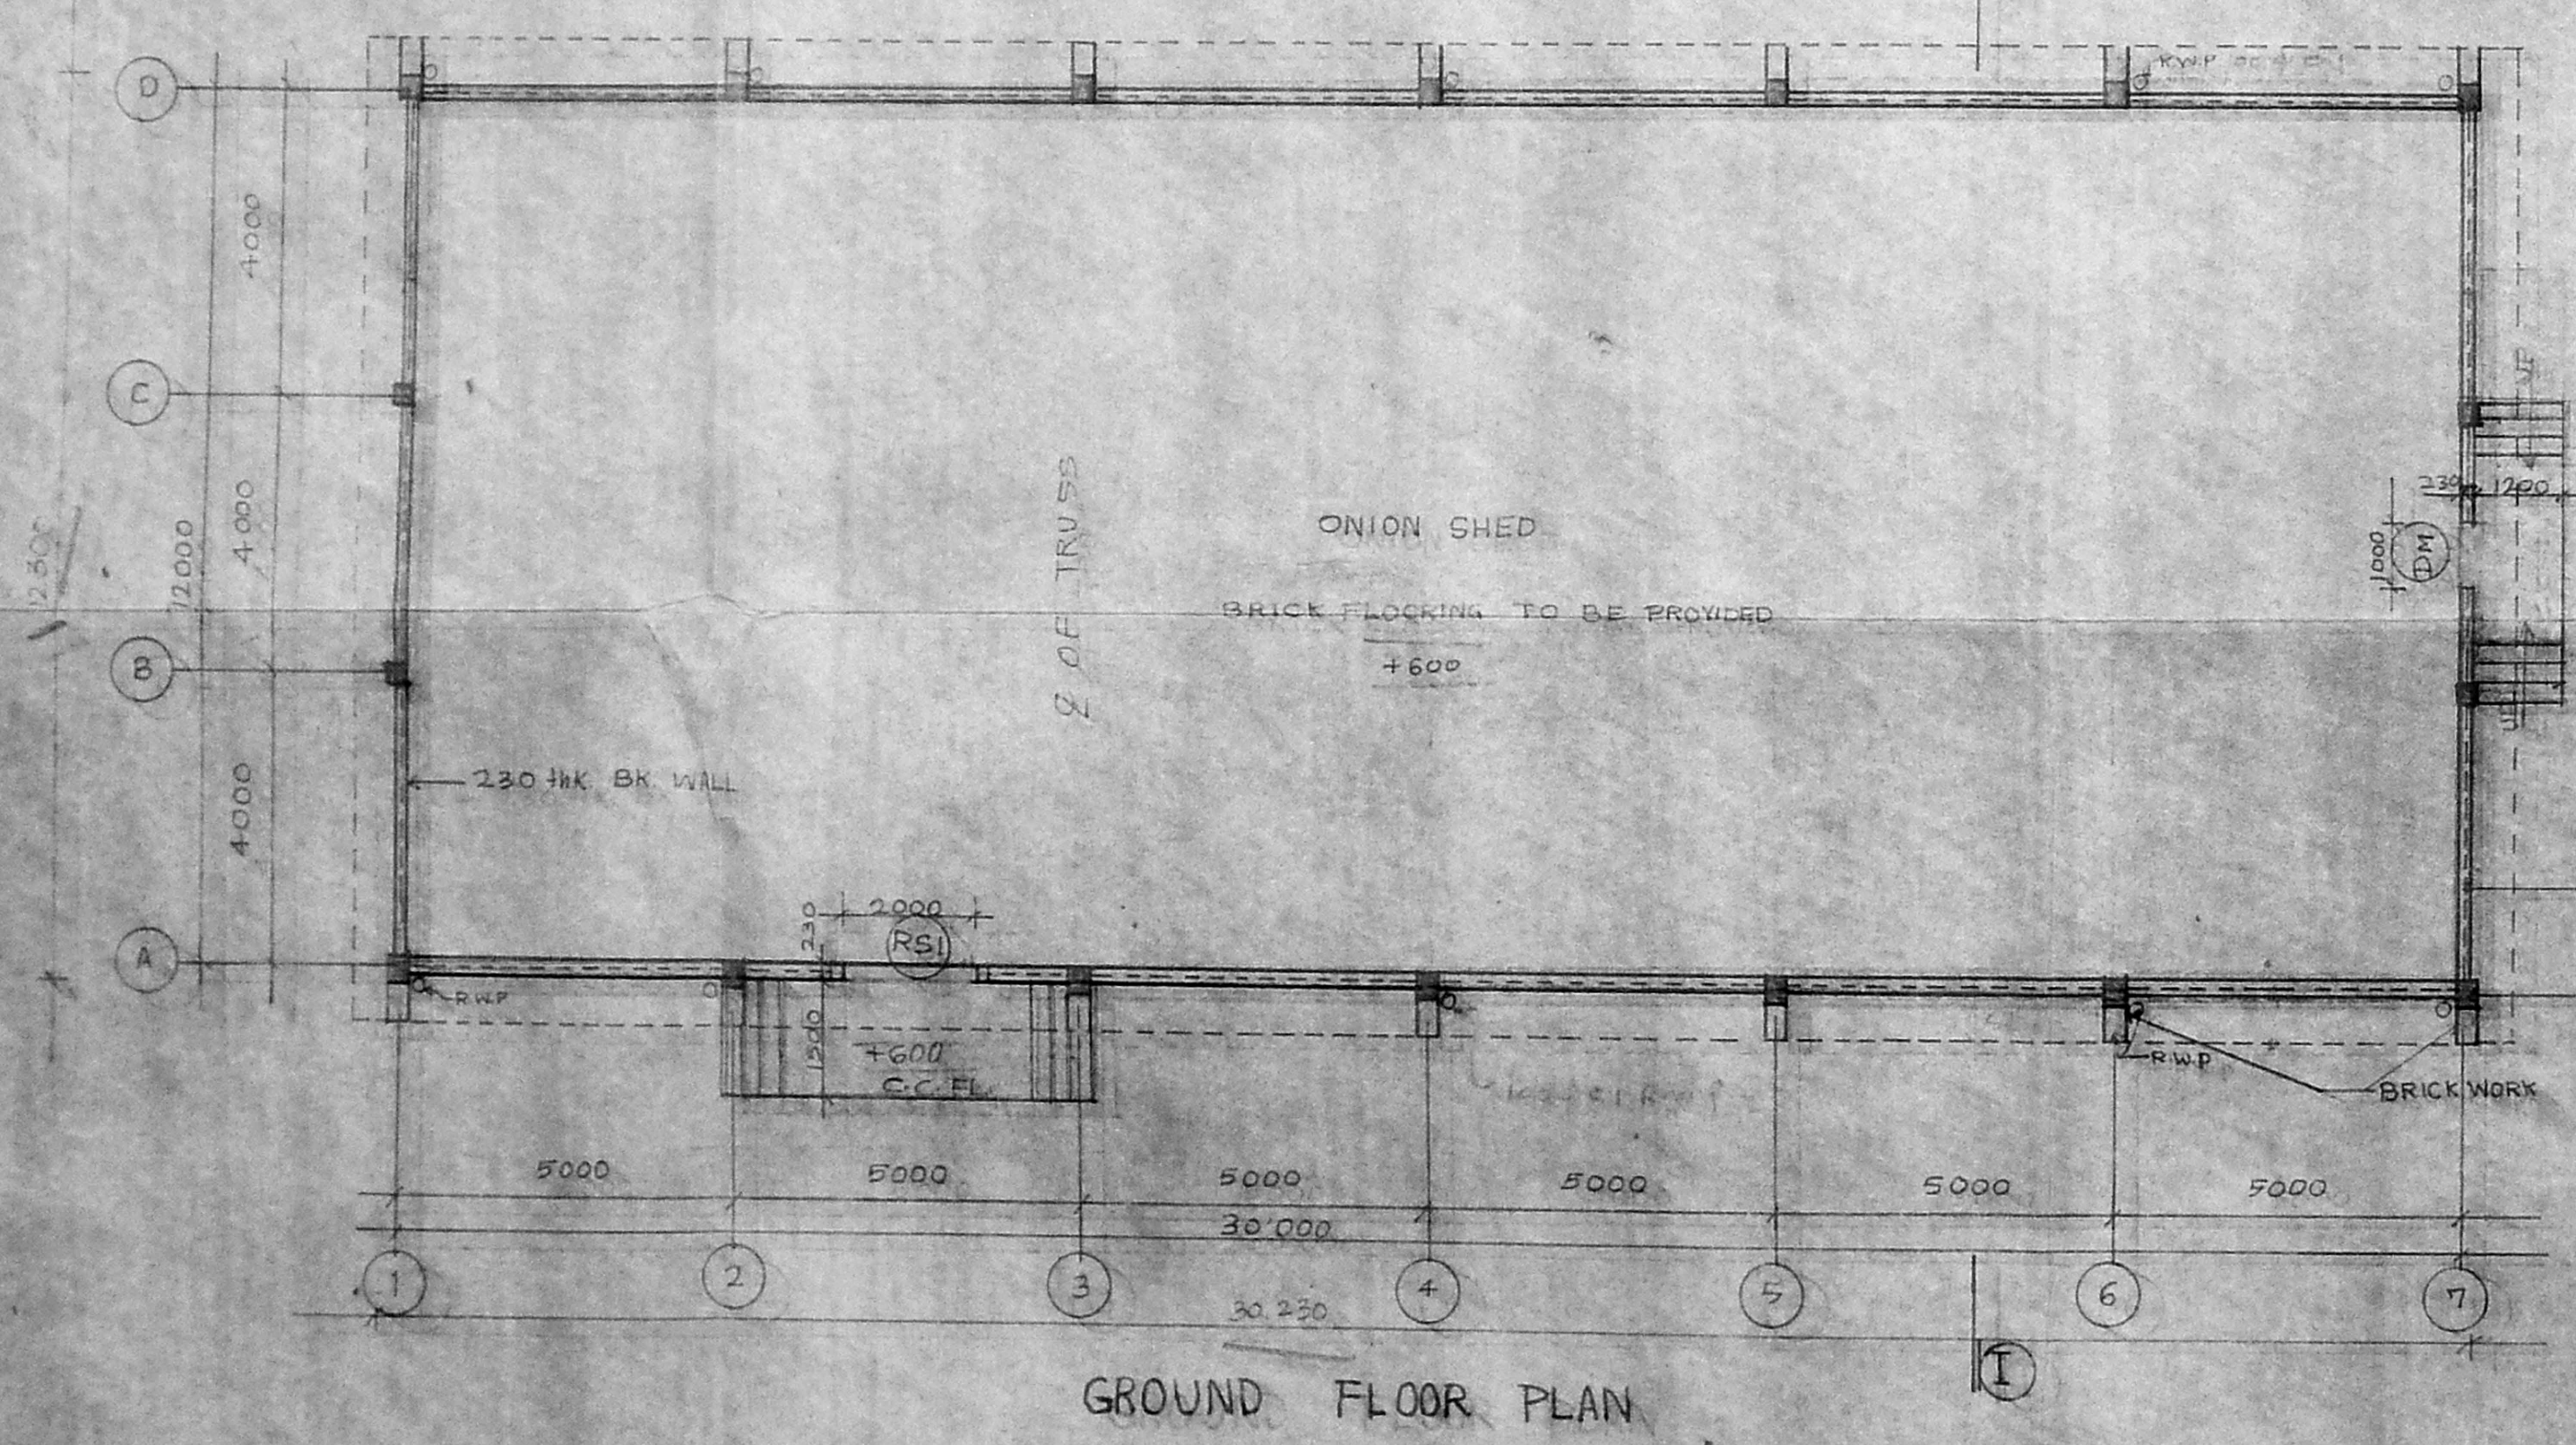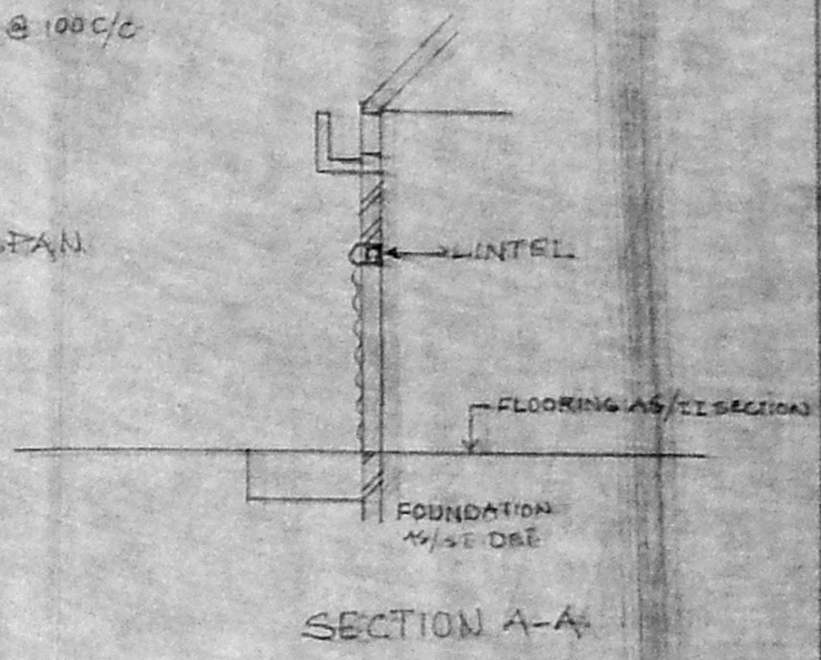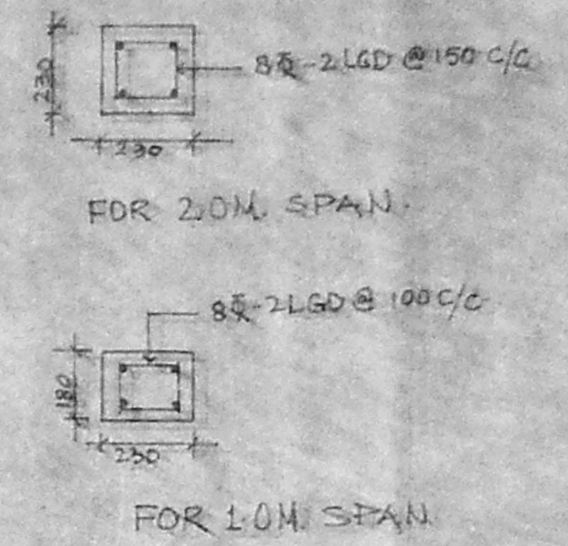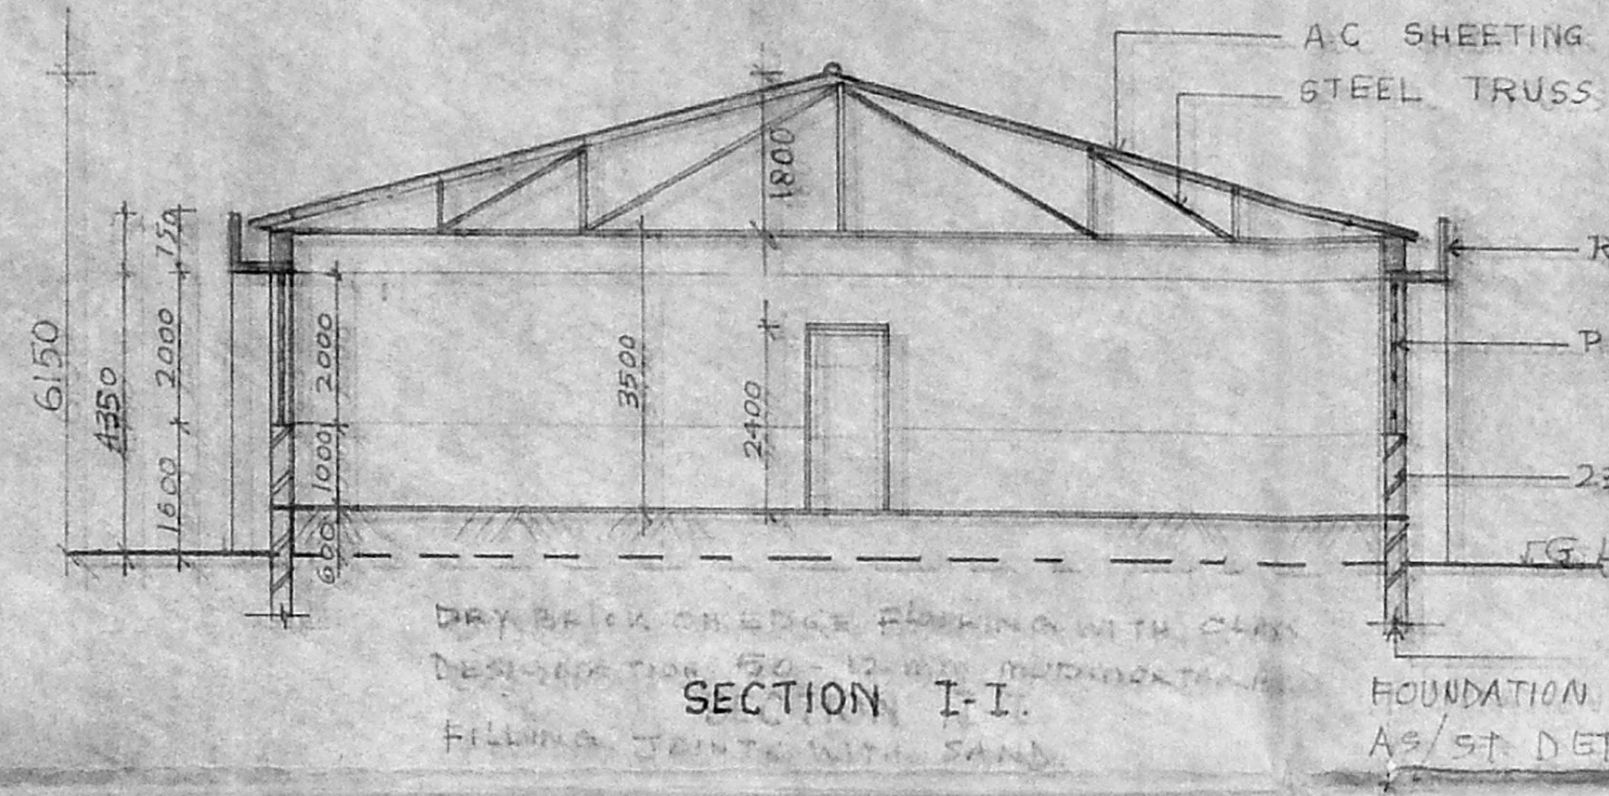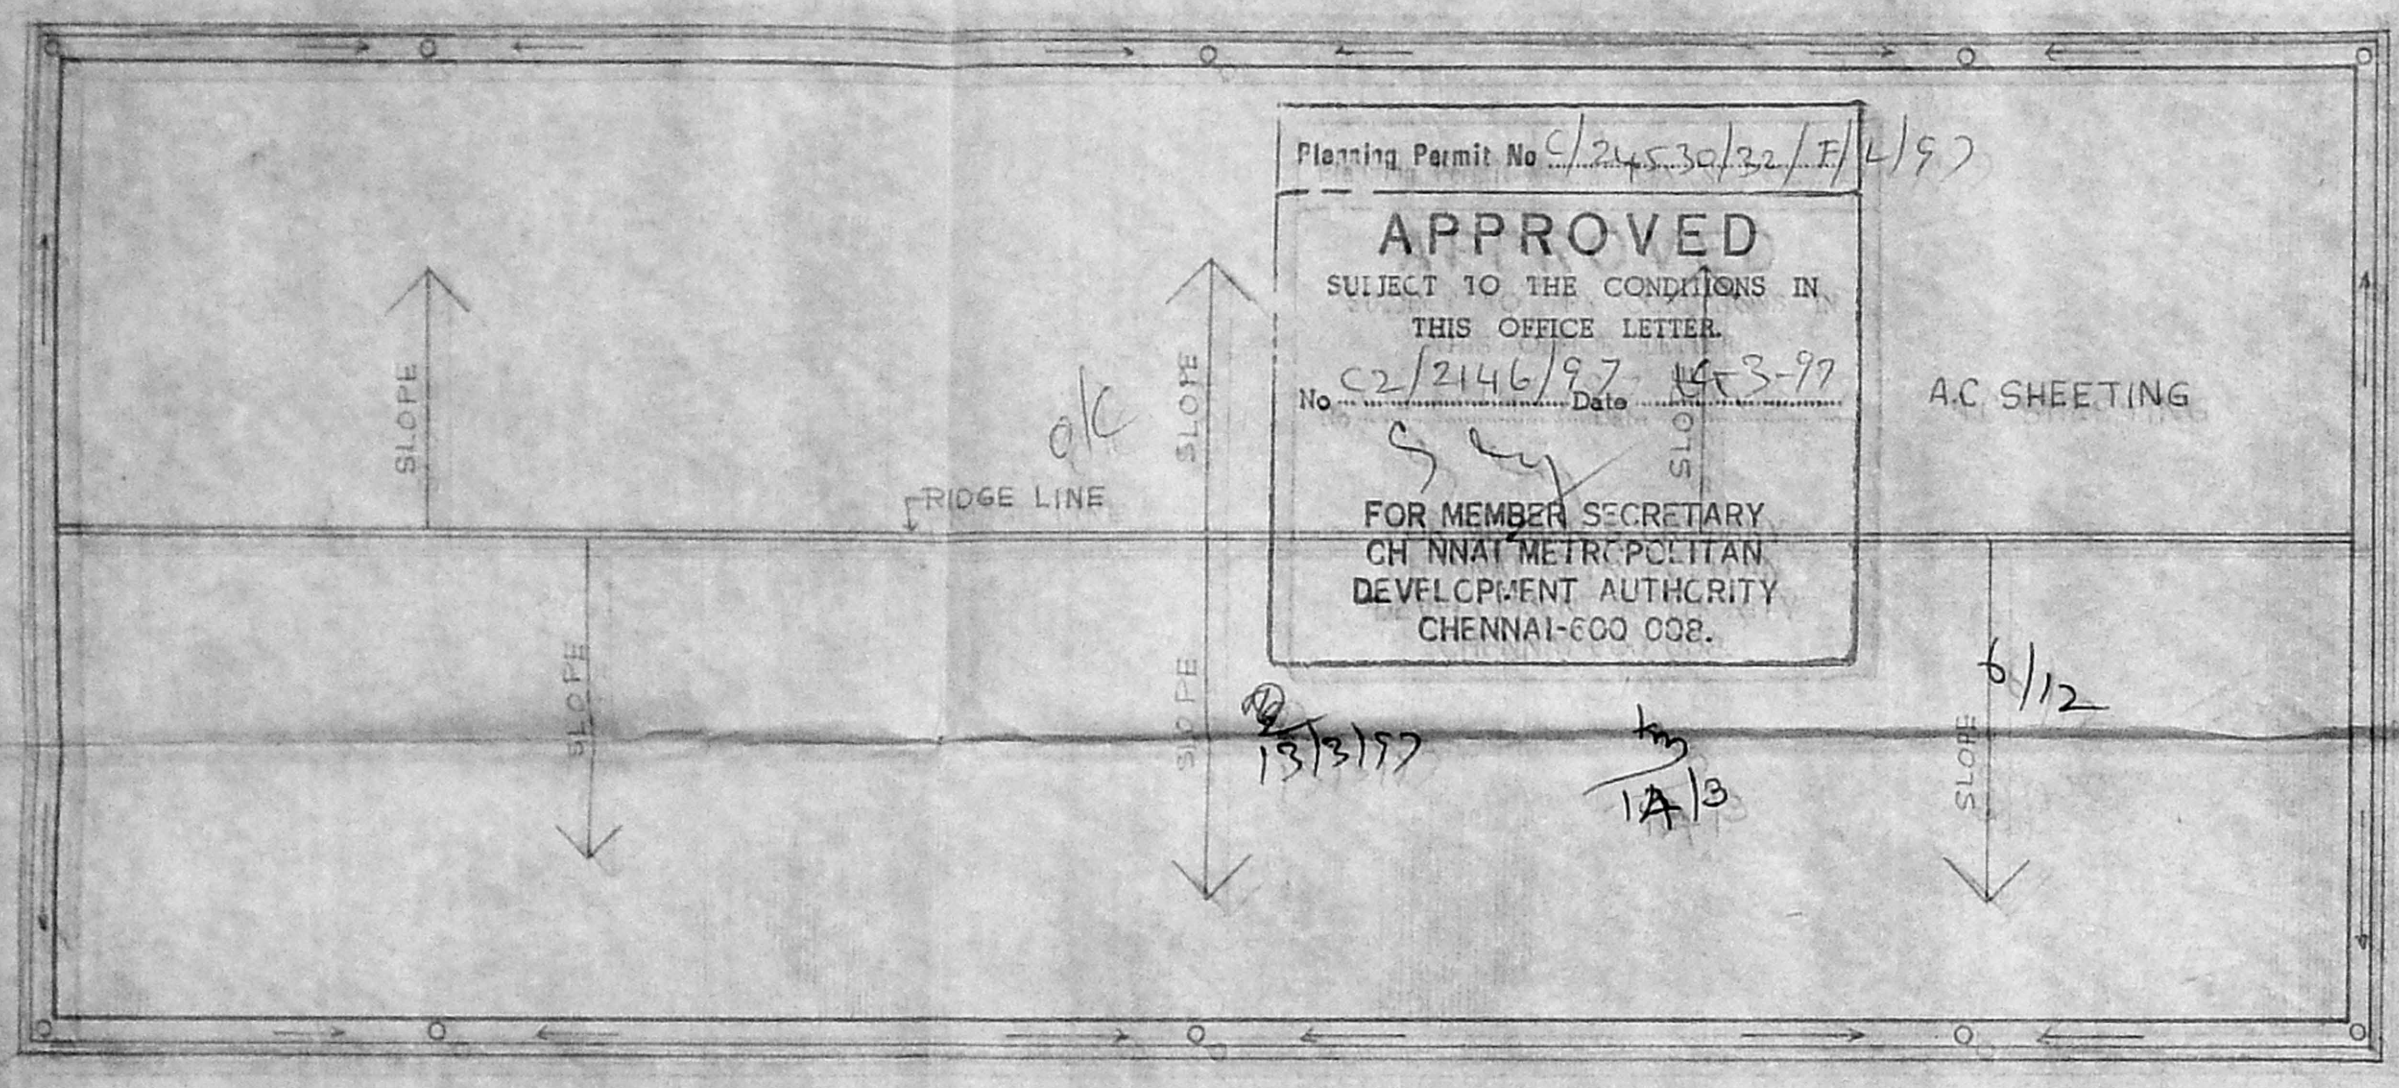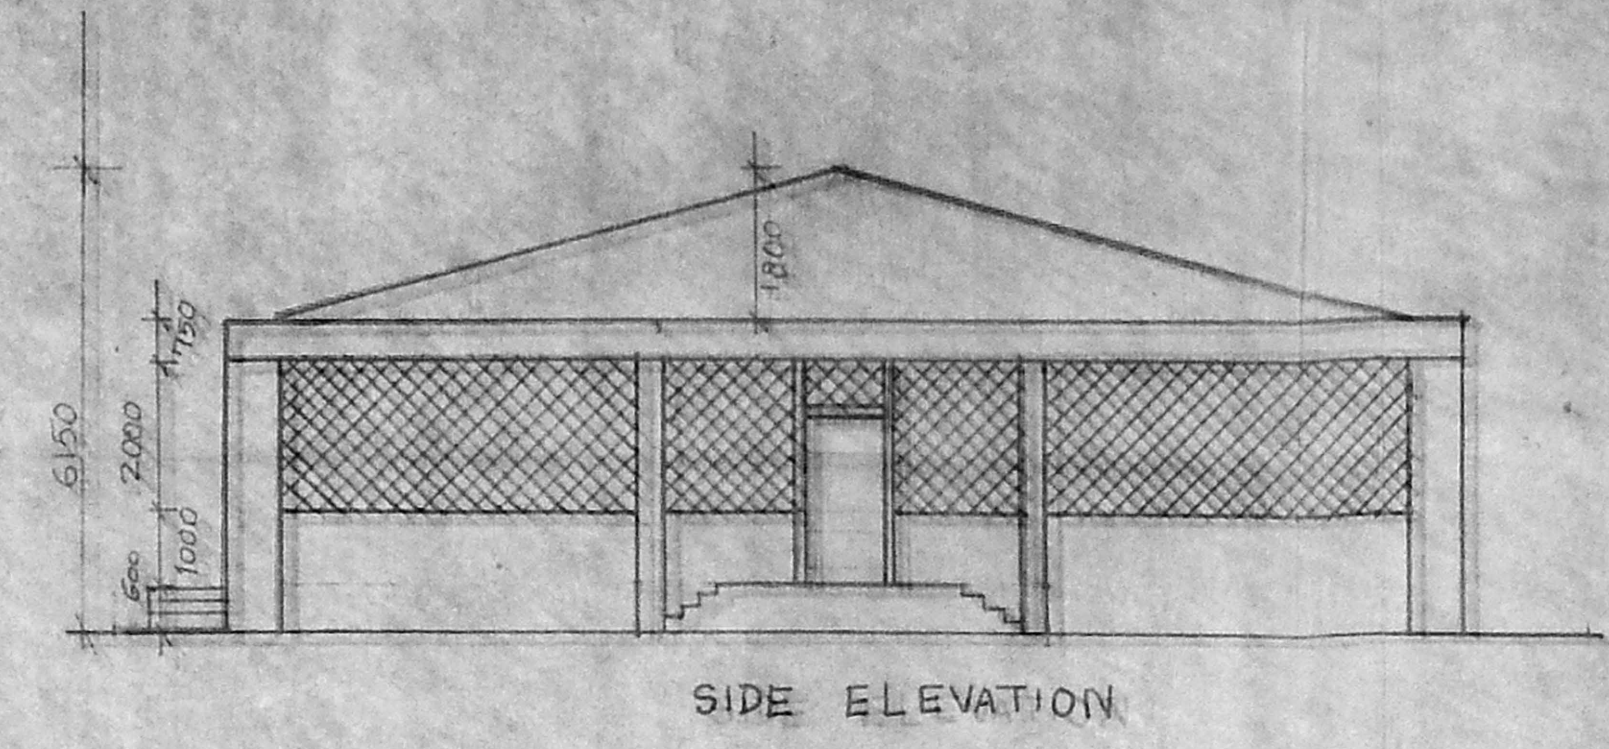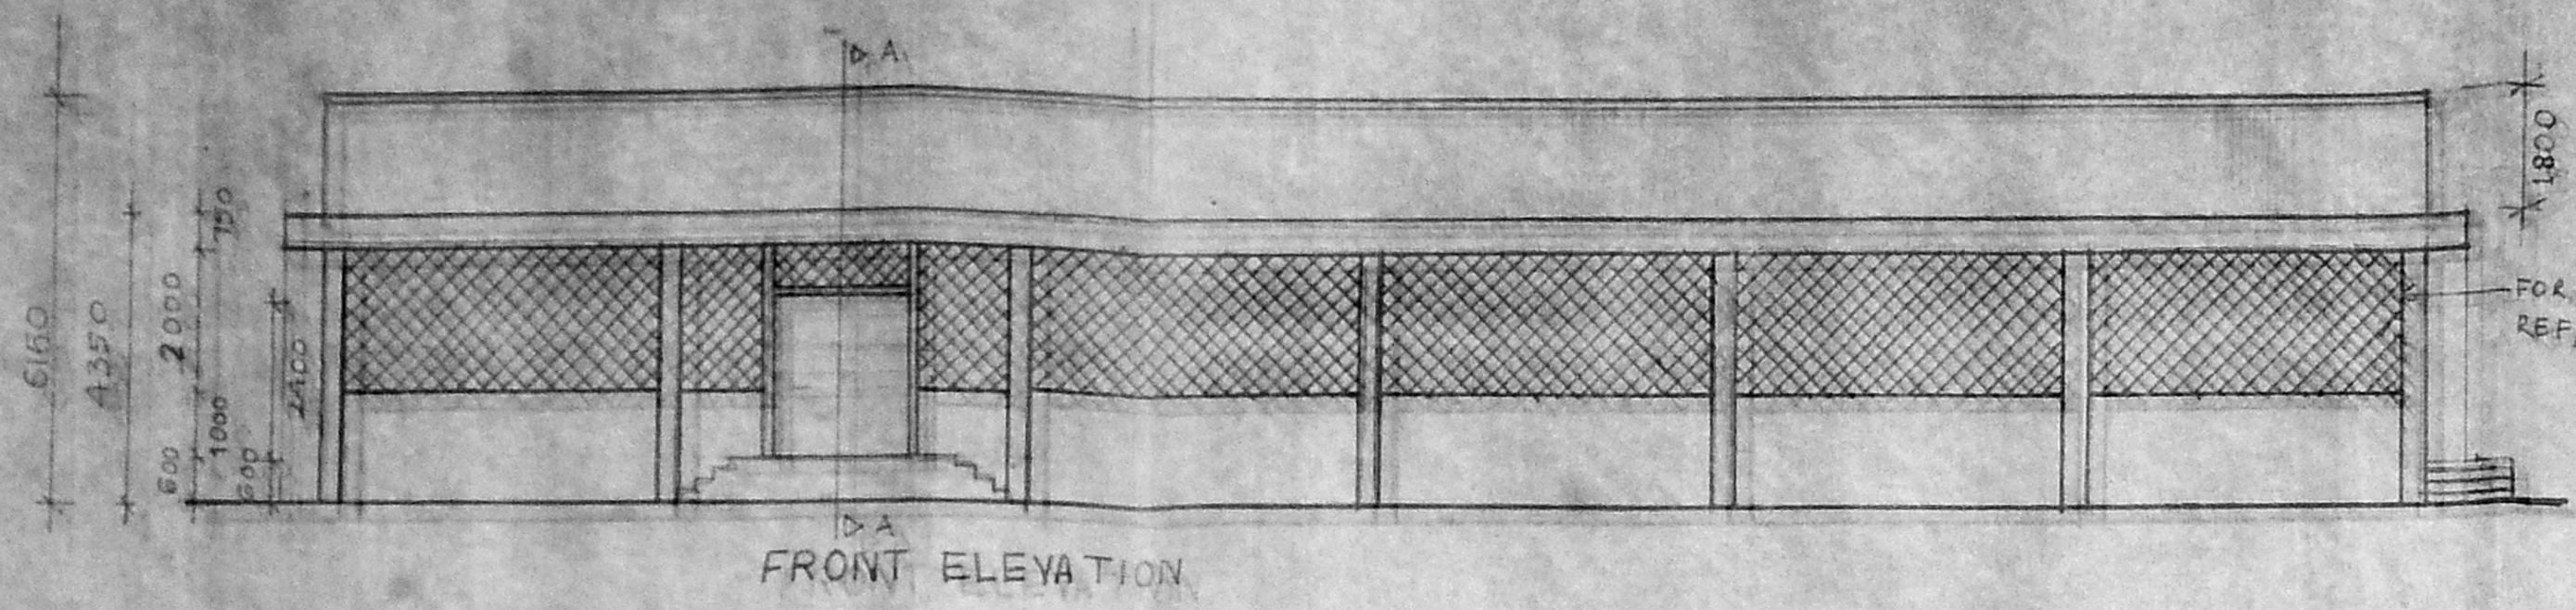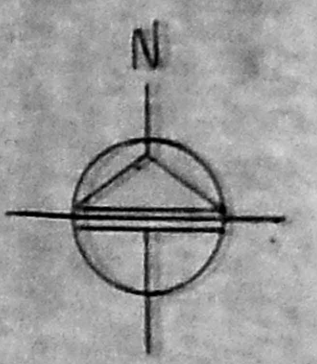

S.No.	ITEM	SIZE	NOS.	DESCRIPTION
1	RS.	2000 x 2400	1	ROLLING SHUTTER
2	DM.	1000 x 2400	1	M.S. SHEET DOOR AS/DET

LEGENDS
 SORTING & GRADING SHEDS
 COVERED AREA

N.O.C. ISSUED
 FILE NO: M/7183/96
 DATED: 12-96
 LADS DN: 34/96
 NOC F/L
 FOR MEMBER SECRETARY
 C.M.D.A. CHENNAI-600 008

NATIONAL AGRICULTURAL CO-OPERATIVE
 MARKETING FEDERATION OF INDIA LTD.

S. N. KAUL
 B. Arch. (Roorkee) M.C.A. 10479
 Chief Architect
 The National Industrial Dev. Corporation Ltd.
 (A Govt. of India Enterprise)
 Bhambha Bhawan, Vihar Marg, Chandigarh
 NEW DELHI-110016

REV. NO.	ZONE	DATE	BRIEF RECORD	INITIAL

REVISIONS						

पत.आई.डी.सी. वि. नेशनल इंडस्ट्रियल डेवलपमेंट कॉर्पोरेशन लिमिटेड
 नई दिल्ली

NIDC THE NATIONAL INDUSTRIAL DEVELOPMENT CORPORATION LIMITED NEW DELHI

CLIENT: PROJECT: **NAFED WARE HOUSE COMPLEX AT MADRAS**






DIVISION	DESIGNED	DRAWN	CHECKED	APPROVED	DATE	UNIT (MM)
CDE/ARCH	GEETA				JULY 95	SCALE 1/100

DRAWING TITLE: **SORTING & GRADING SHED (PLAN, SEC. & ELEV.)** SHEET NO. 05A

DRAWING NO. **NAFED(M) 3000.11.05A.001 Ro.** SR. 1 DR. REV. NO. 0

TITLE
 PROPOSED CONST. OF GODDOWN CUM OFFICE BLDGS. AT MBIT
 COMPLEX IS SURVEY NO. 773/1 PART, 773/2 PART, 783 PART, 790/1
 PART, 790/2 PART, 885 PART, 886/1 PART, 886/2 PART, 892 PART,
 893 PART AND 894 PART OF MADHAVARAM VILLAGE, SAIDAPET TALUK,
 CHENNAI MGR. DIST.

DESCRIPTION	REFERENCES	DRAWING NO.

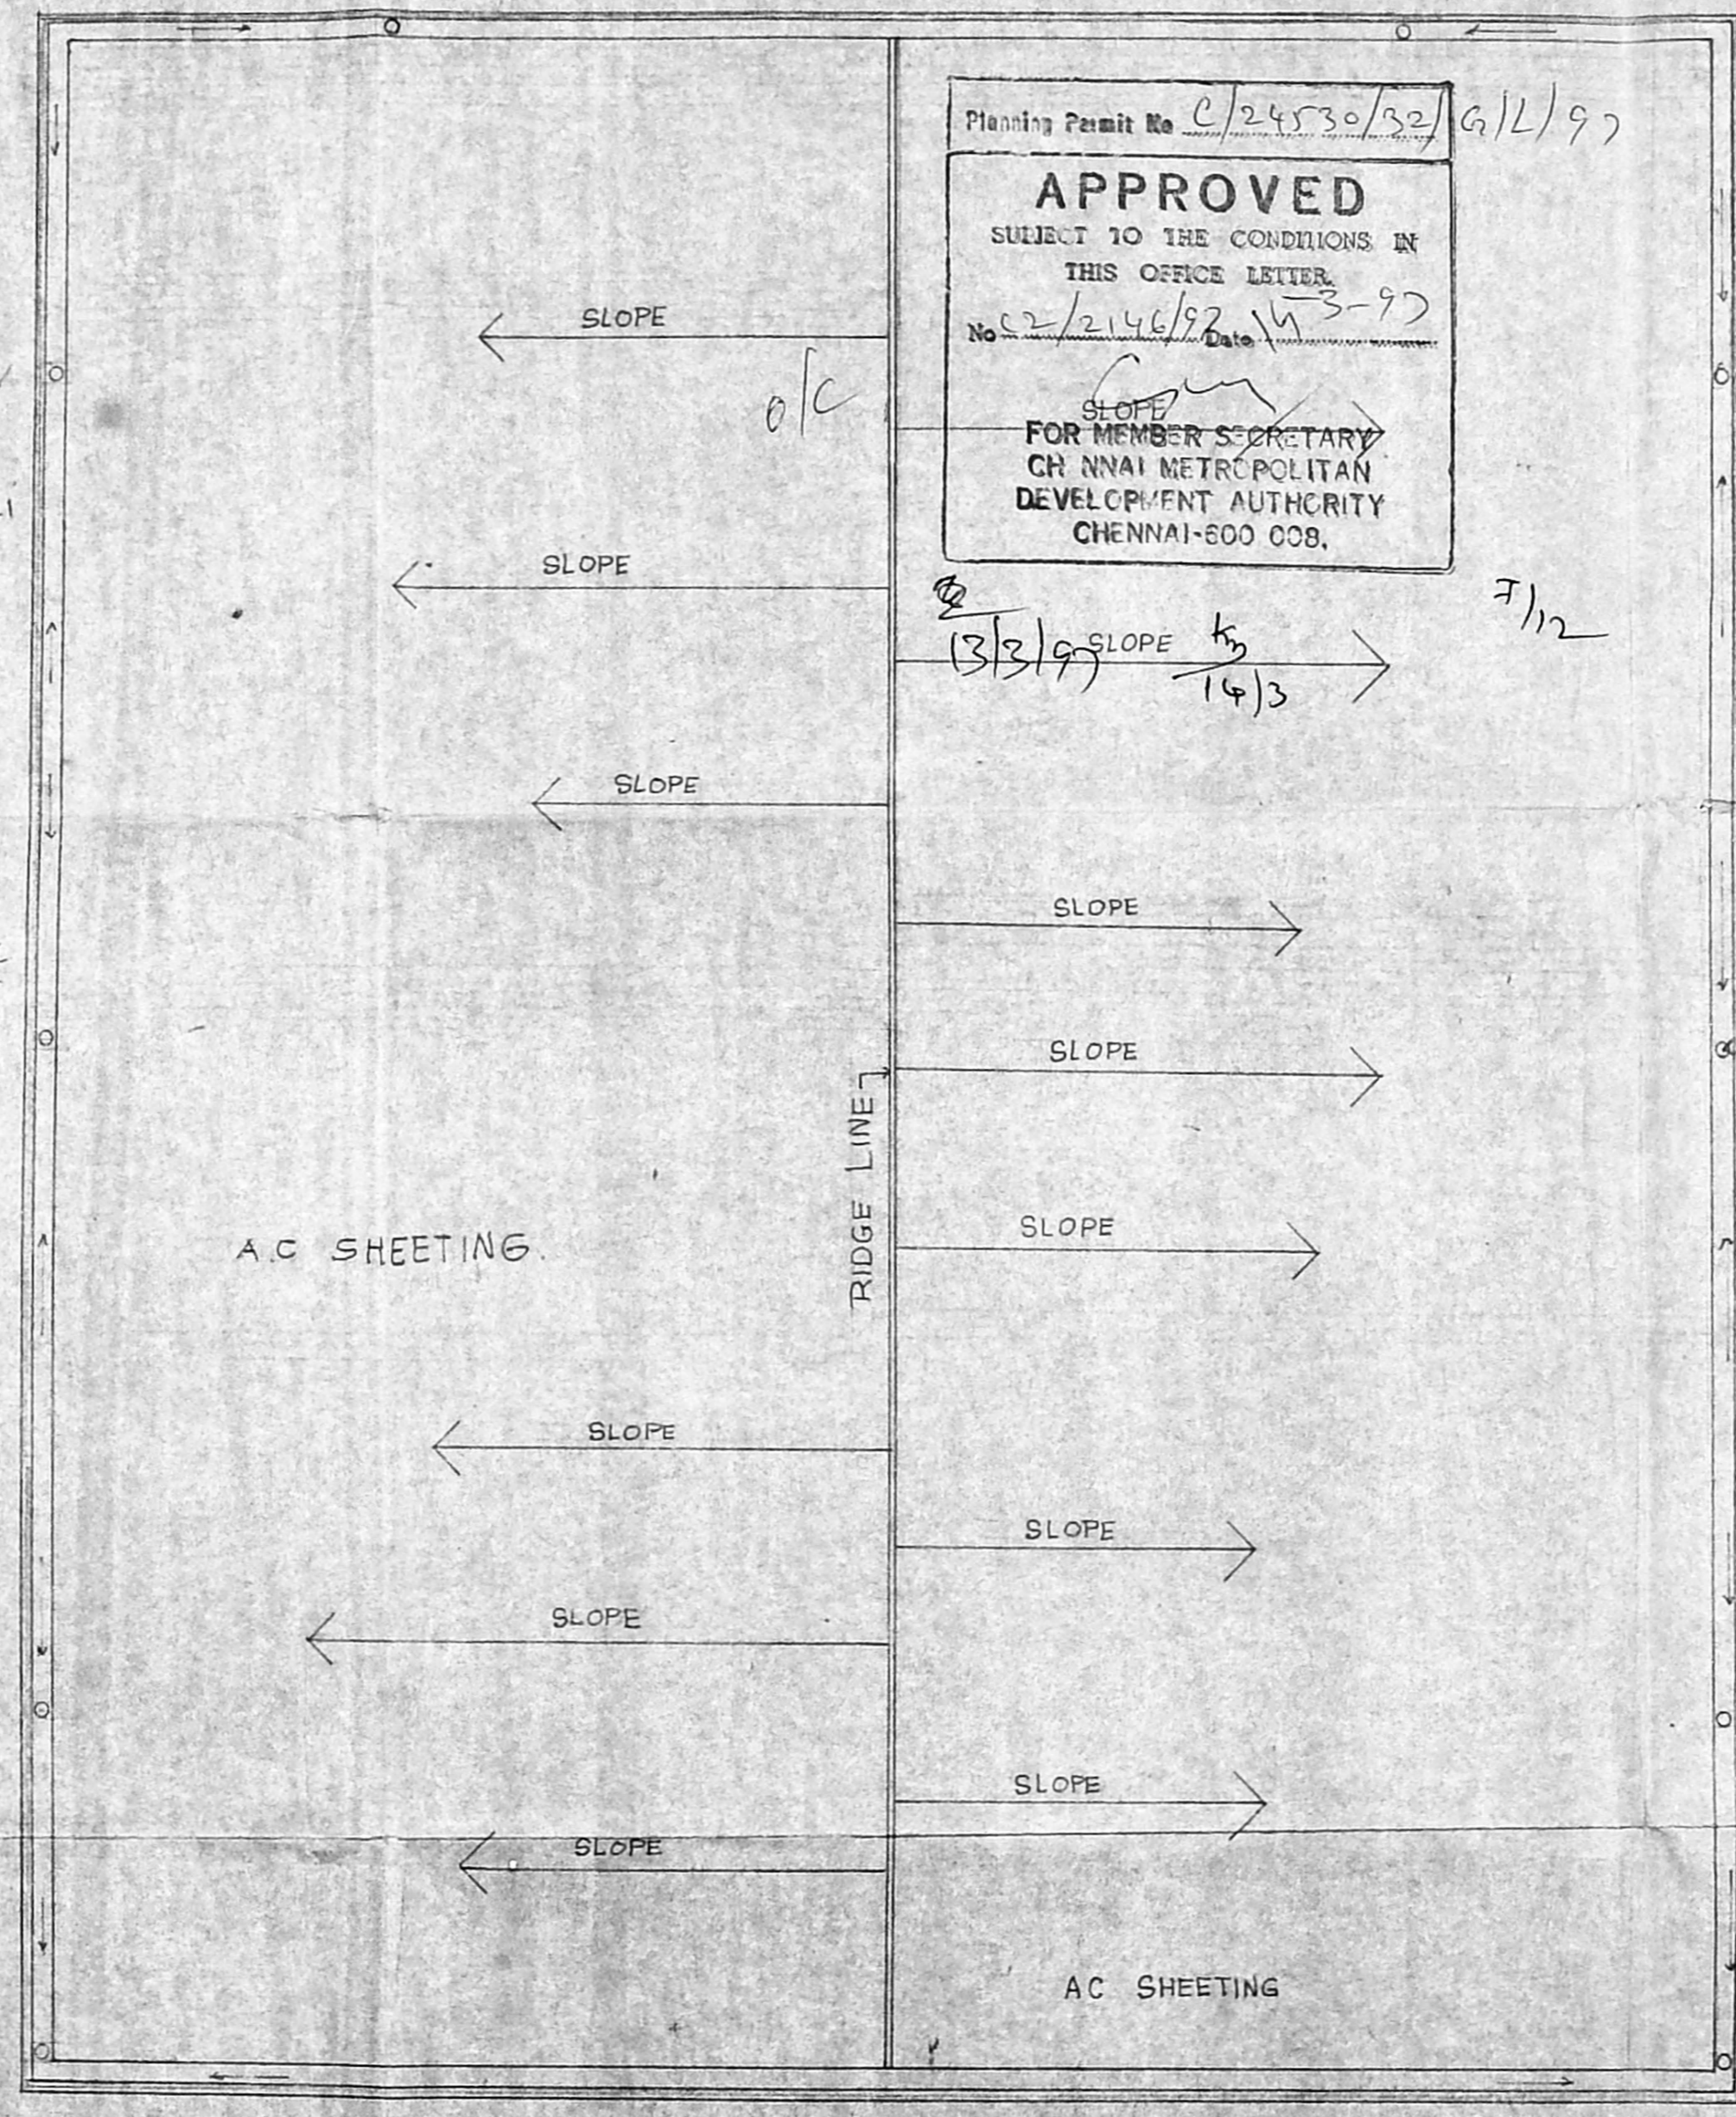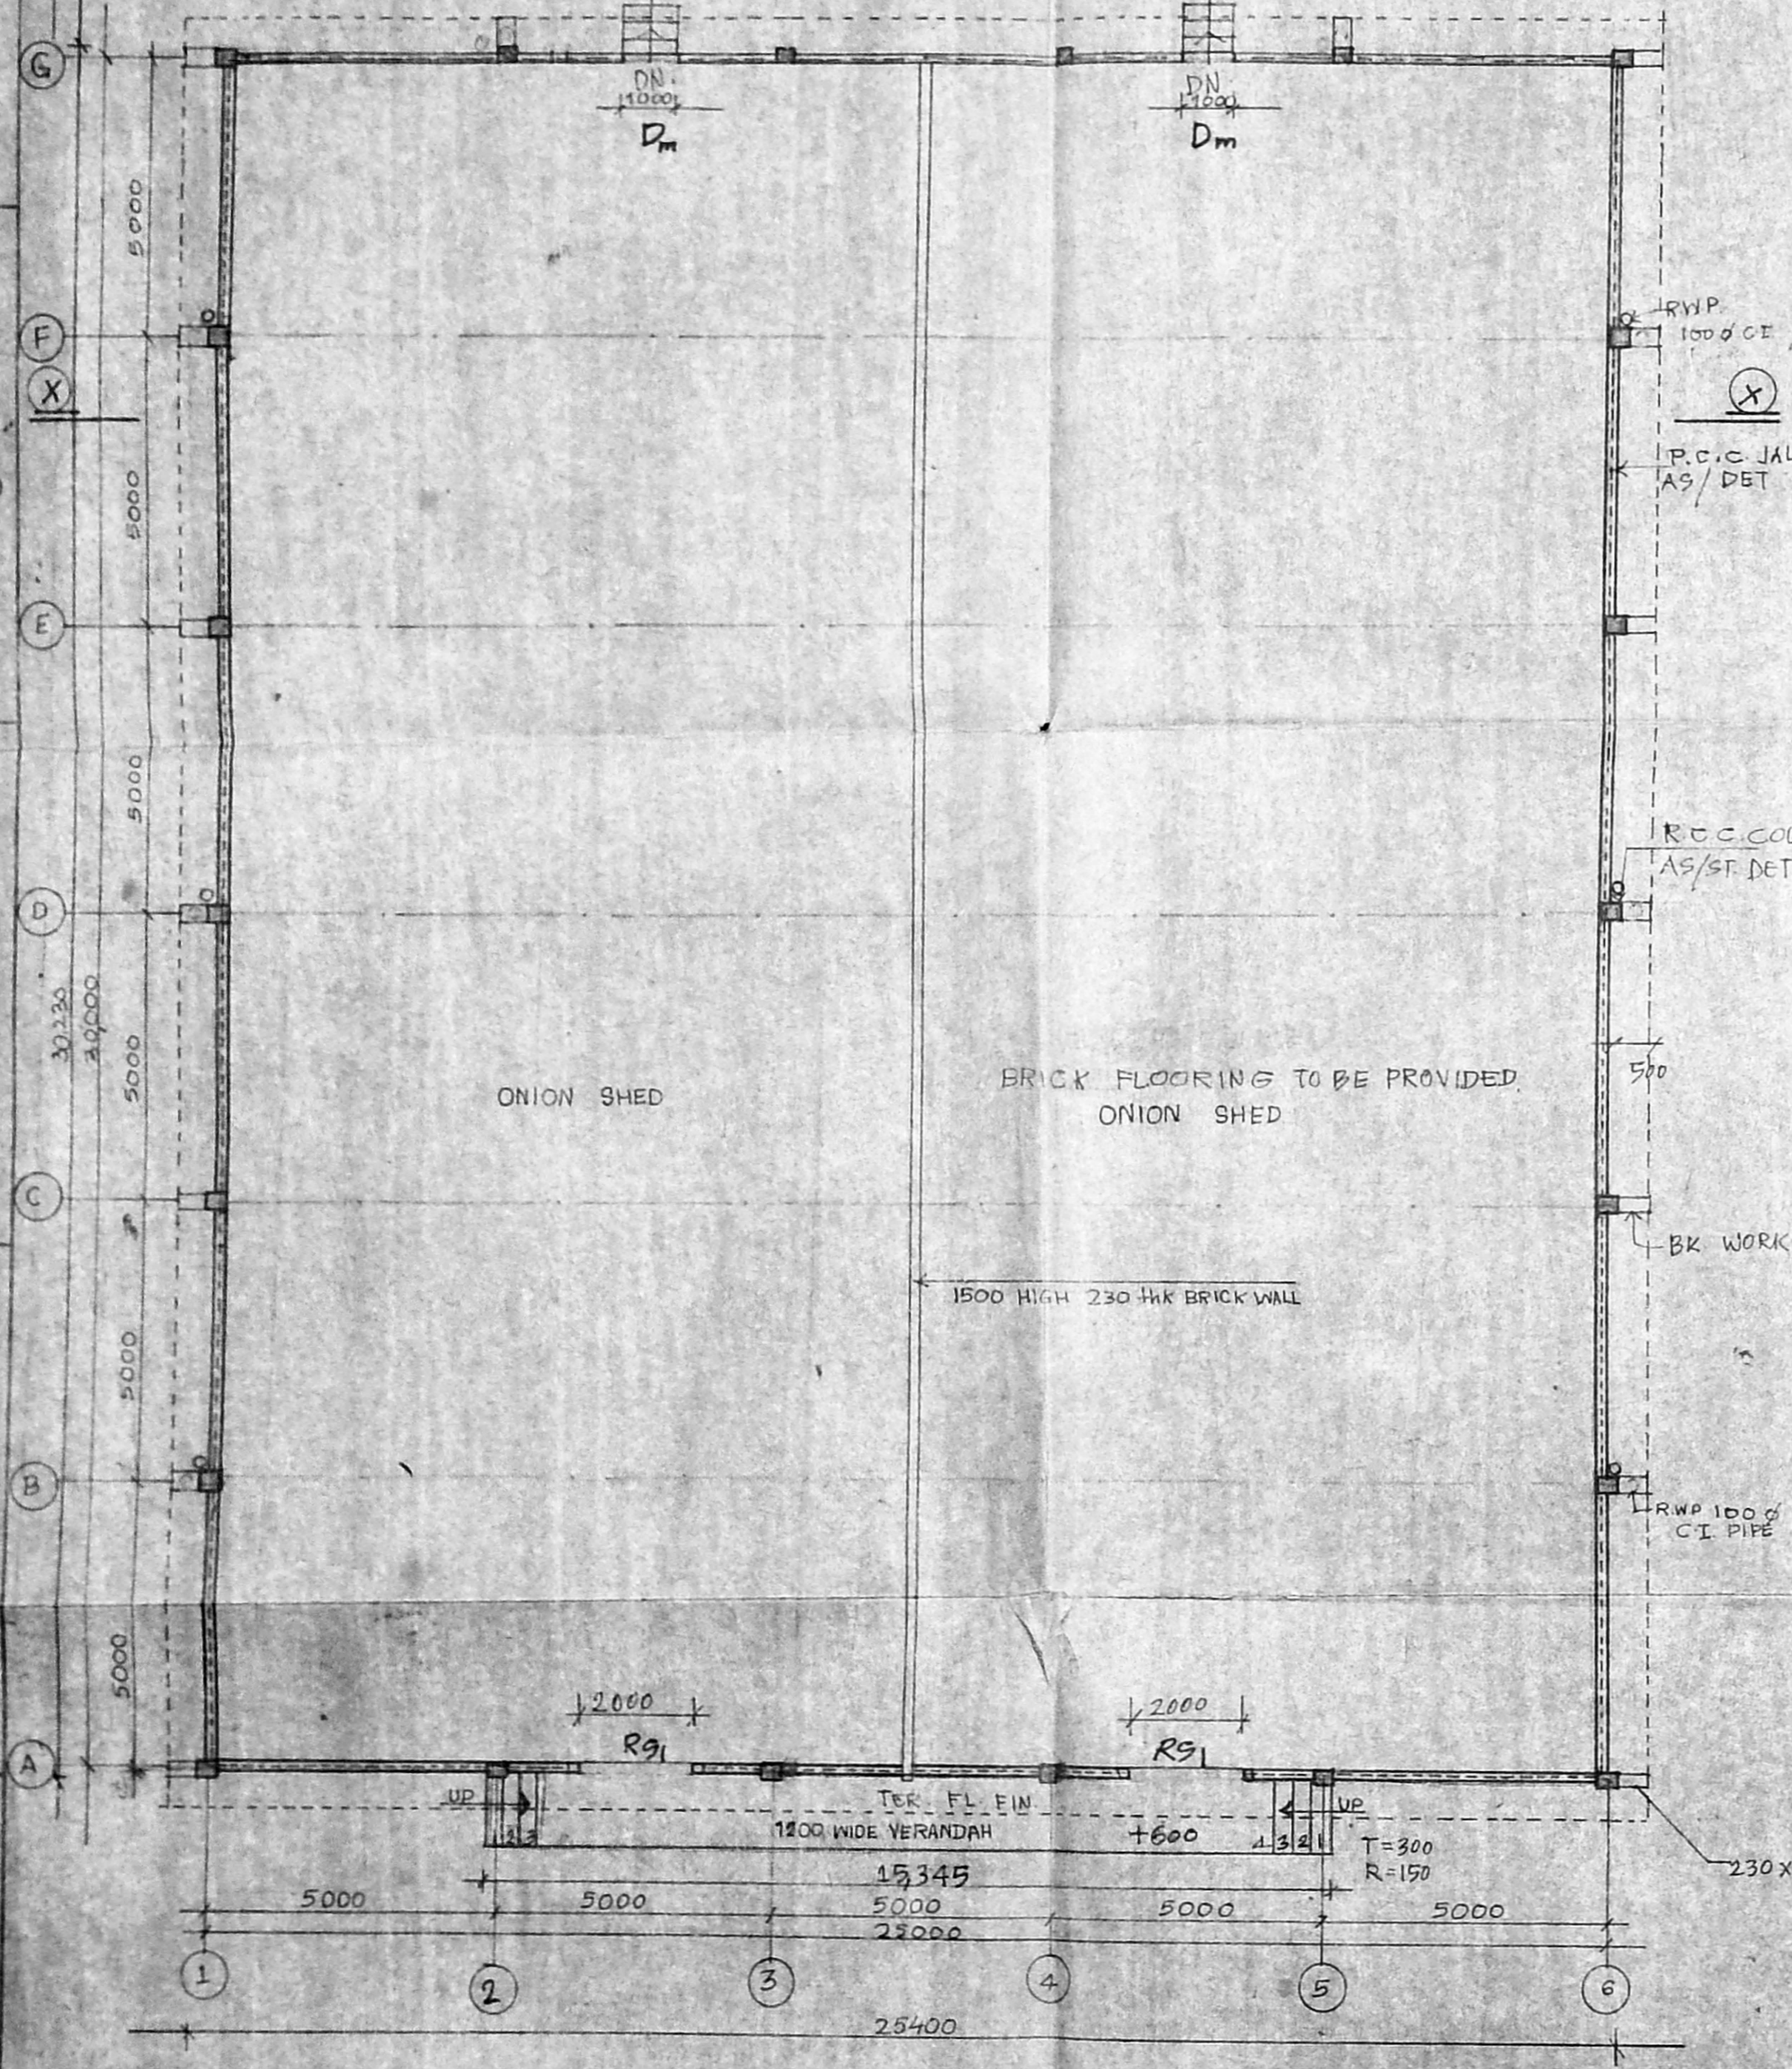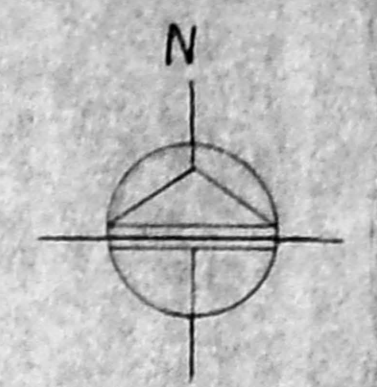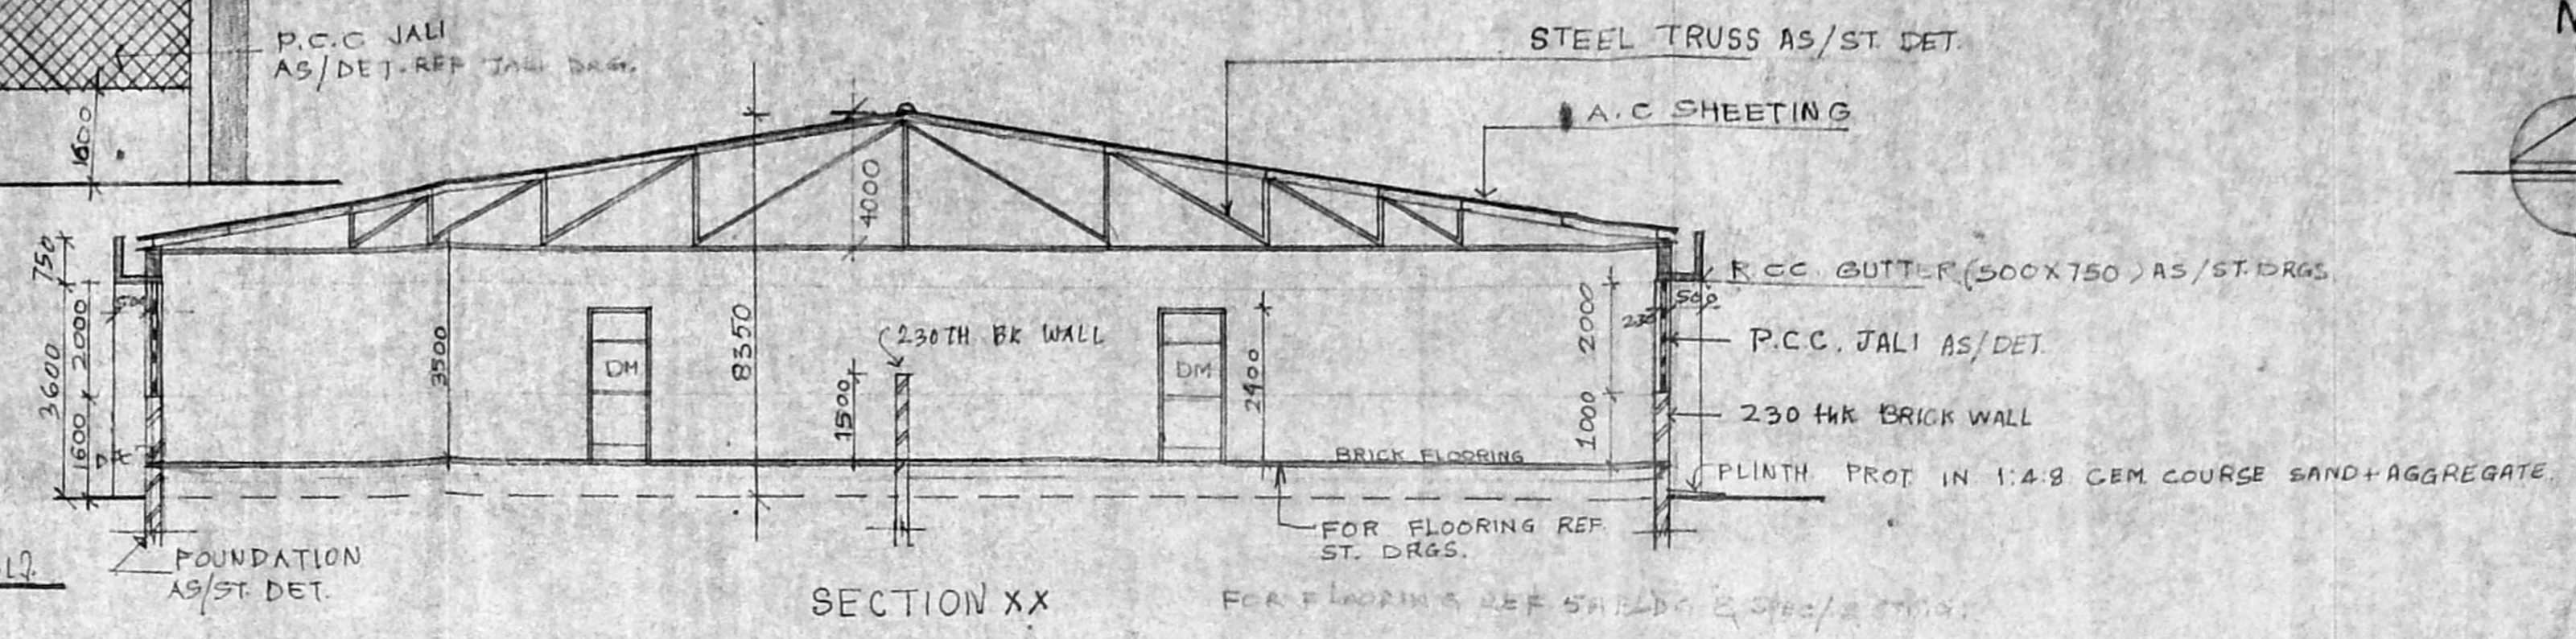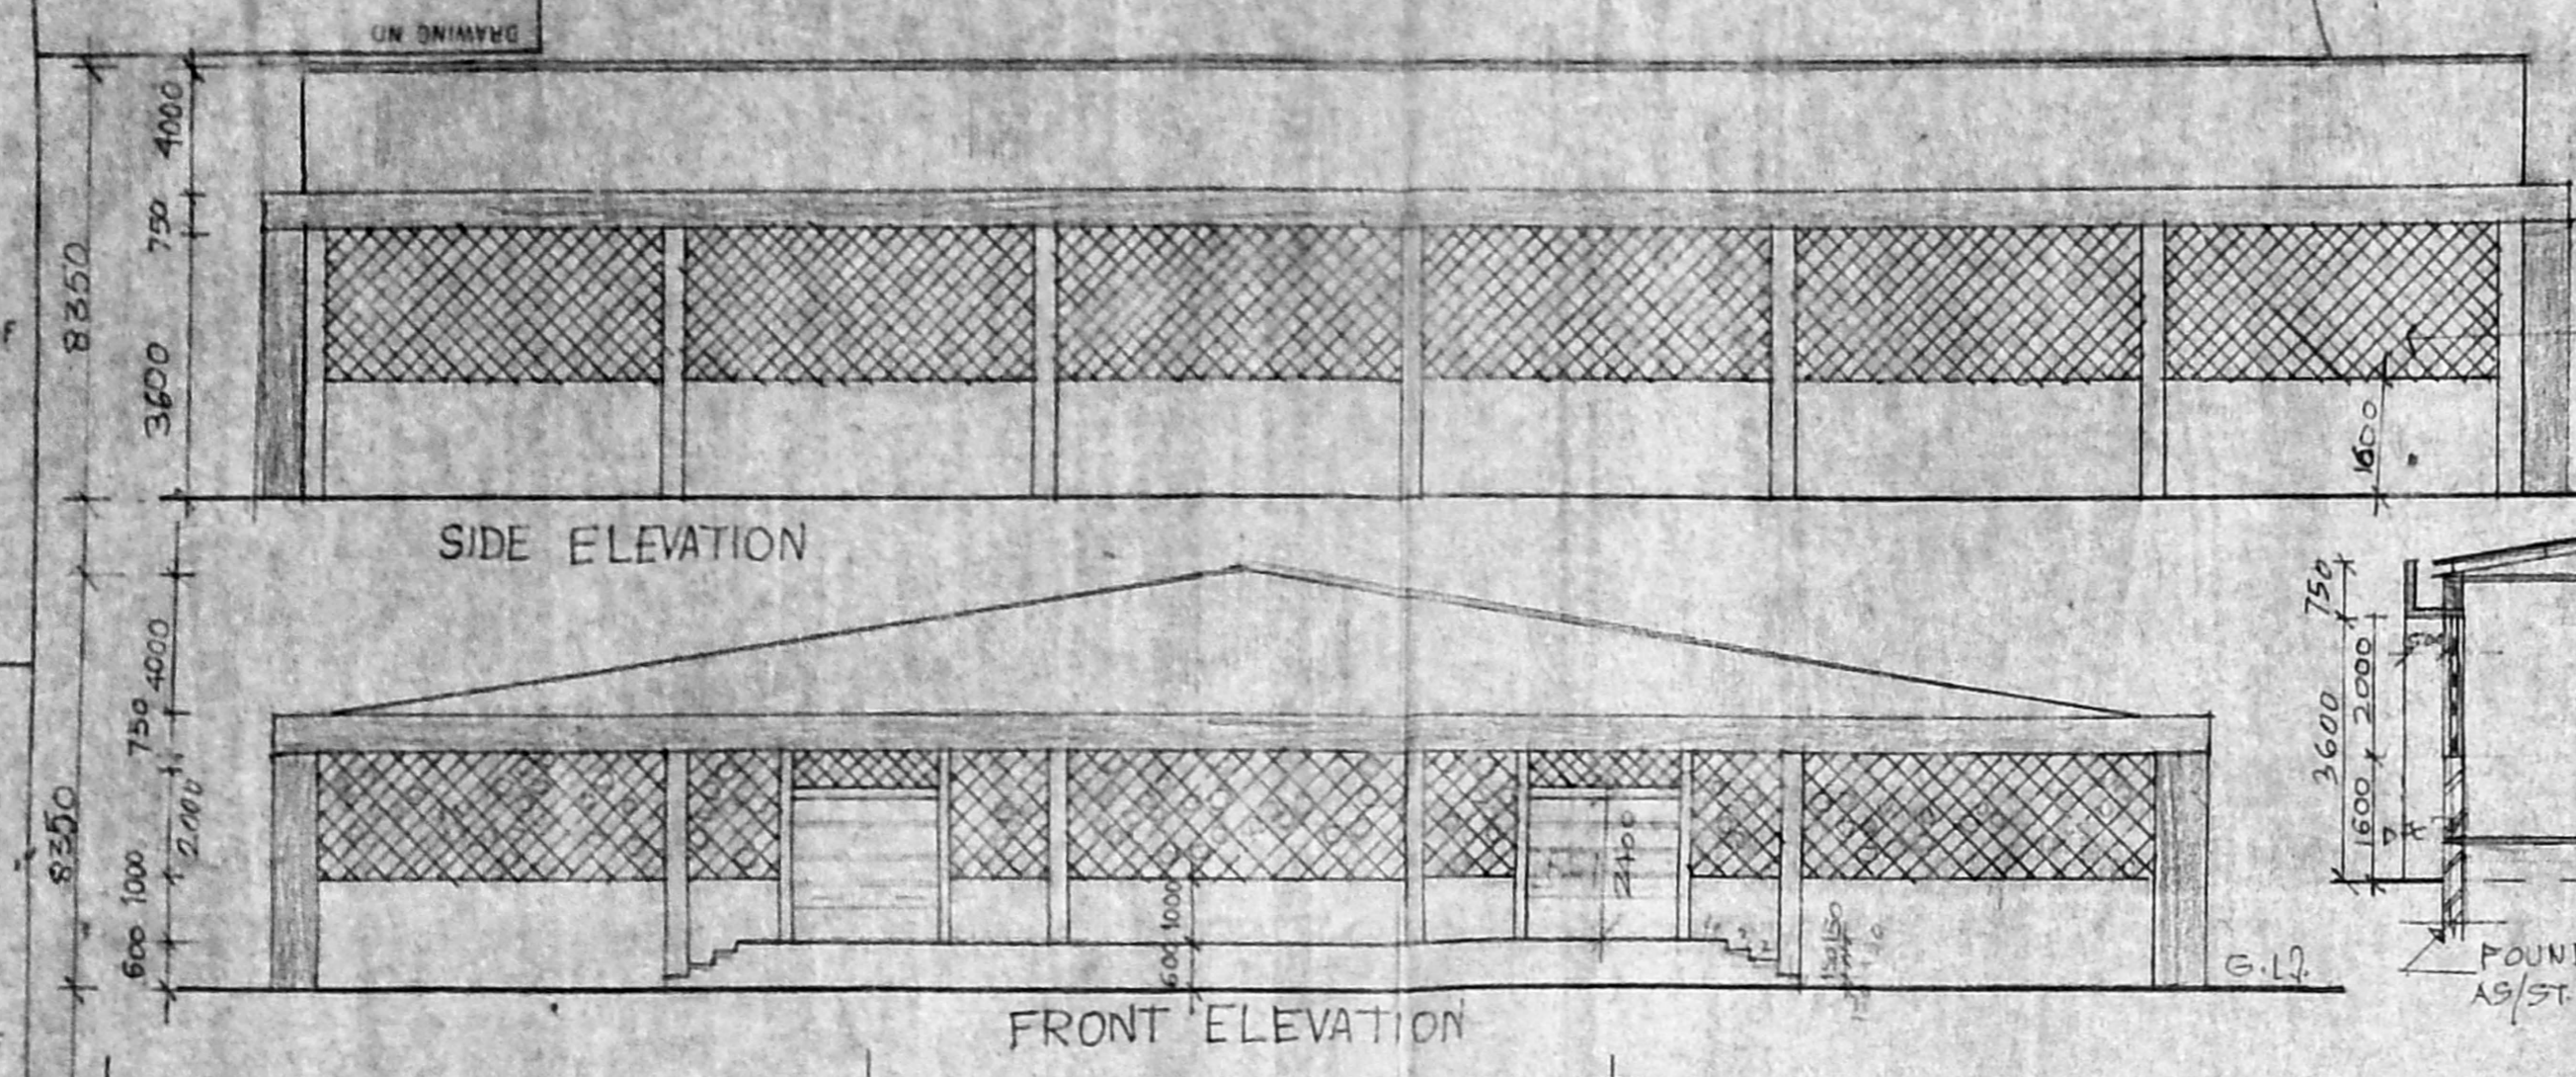

Planning Permit No. C/24530/52 G/L/97
APPROVED
 SUBJECT TO THE CONDITIONS IN THIS OFFICE LETTER
 No. C/24530/52 Date 13/3/97
 FOR MEMBER SECRETARY
 CH. NNAI METROPOLITAN DEVELOPMENT AUTHORITY
 CHENNAI-600 008.

R.C.C. GUTTER IN SLOPE TO DRAIN OF WATER

SCHEDULE OF DOORS & WINDOWS				
S.NO	ITEM	SIZE	NOS	DESCRIPTION
1	RSI	2000 X 2400	2	ROLLING SHUTTER
2	Dm	1000 X 2400	2	M.S SHEET DOOR AS PER DETAIL

NOC - ISSUED
 VIDE FILE NO: M/17182/96
 DATED: 4-12-96
 LADS DN: 34/96
 NOC: G/L
 FOR MEMBER SECRETARY
 C.M.D.A., CHENNAI-600 008

LEGENDS
 SORTING & GRADING SHEDS
 COVERED AREA = 750.00 SQM.
 NOTE: FOR R.S. AND DOORS DET. REF. DRG. NO. 3000-11.05A.001.Ro.

REV. NO.	ZONE	DATE	BRIEF RECORD	INITIAL

TITLE
 PROPOSED CONST. OF GODOWN, CUM OFFICE BLDGS. AT MBIT COMPLEX IS SURVEY NO. 733/1 PART 713/1 PART 789 PART 790/1 PART 790/2 PART 895 PART 896/1 PART 896/2 PART 897 PART 893 PART 894 PART OF MADHAVARAM VILLAGE, SAIPAPET TALUK, CHENNAI MGR. DISTT.

एन.आई.डी.सी. दि नेशनल इंडस्ट्रियल डेवलपमेंट कारपोरेशन लिमिटेड
NIDC THE NATIONAL INDUSTRIAL DEVELOPMENT CORPORATION LIMITED NEW DELHI


CLIENT	PROJECT					
NAFED	WARE HOUSE COMPLEX AT MADRAS					
DIVISION	DESIGNED	DRAWN	CHECKED	APPROVED	DATE	UNIT MM
CDE/ARCH	GEETA				JUL. 95	SCALE 1:100
DRAWING TITLE	SORTING AND GRADING SHED. PLAN, SEC. & ELEVATION.					BLDG. NO. 05
DRAWING NO.	NAFED(M)3000.11.05.001.Ro					SH. 1 OF 1 REV. NO. 2

GROUND FLOOR PLAN


TERRACE PLAN.

ON DRAWING

DESCRIPTION	REFERENCES	DRAWING NO.

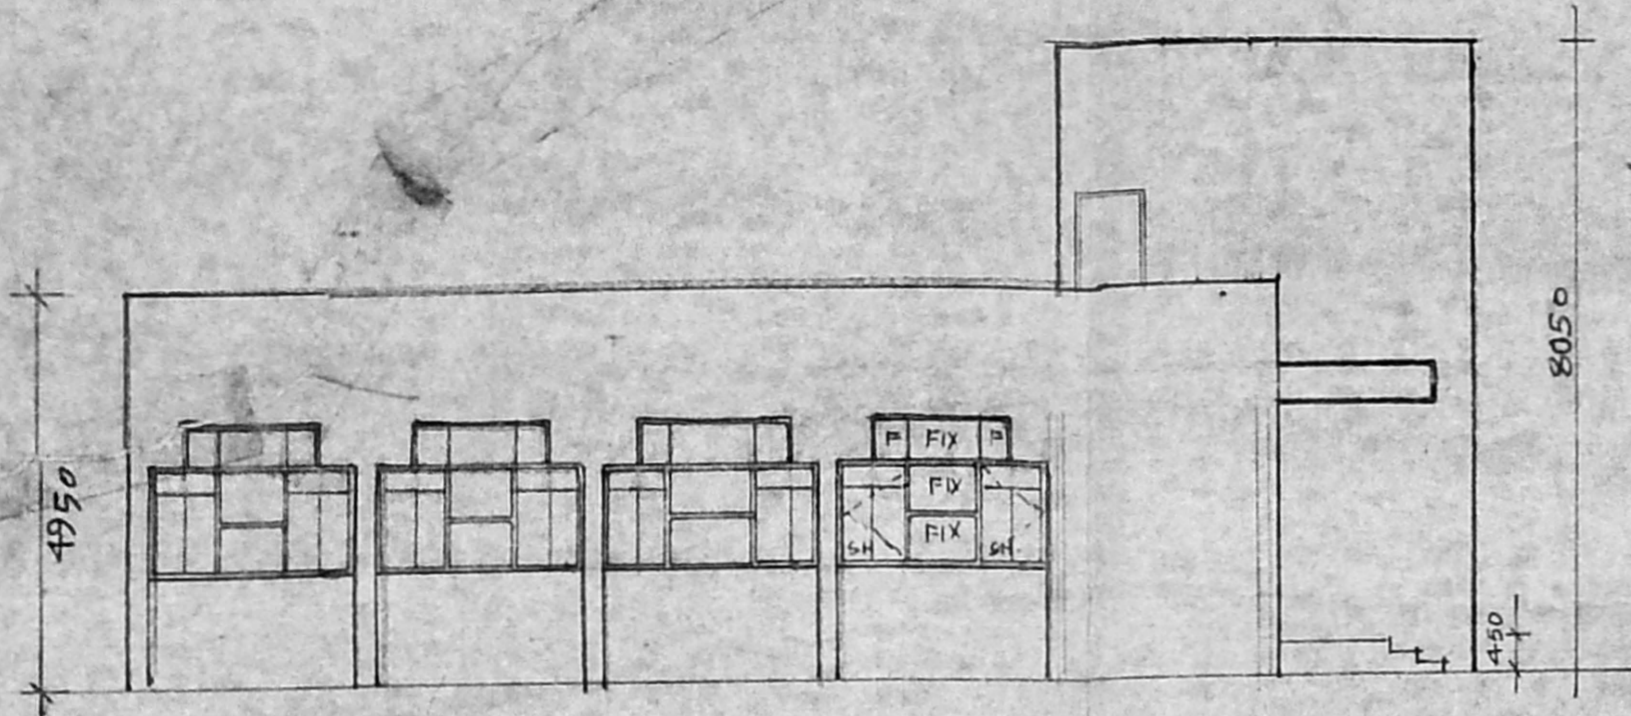

WEST ELEVATION

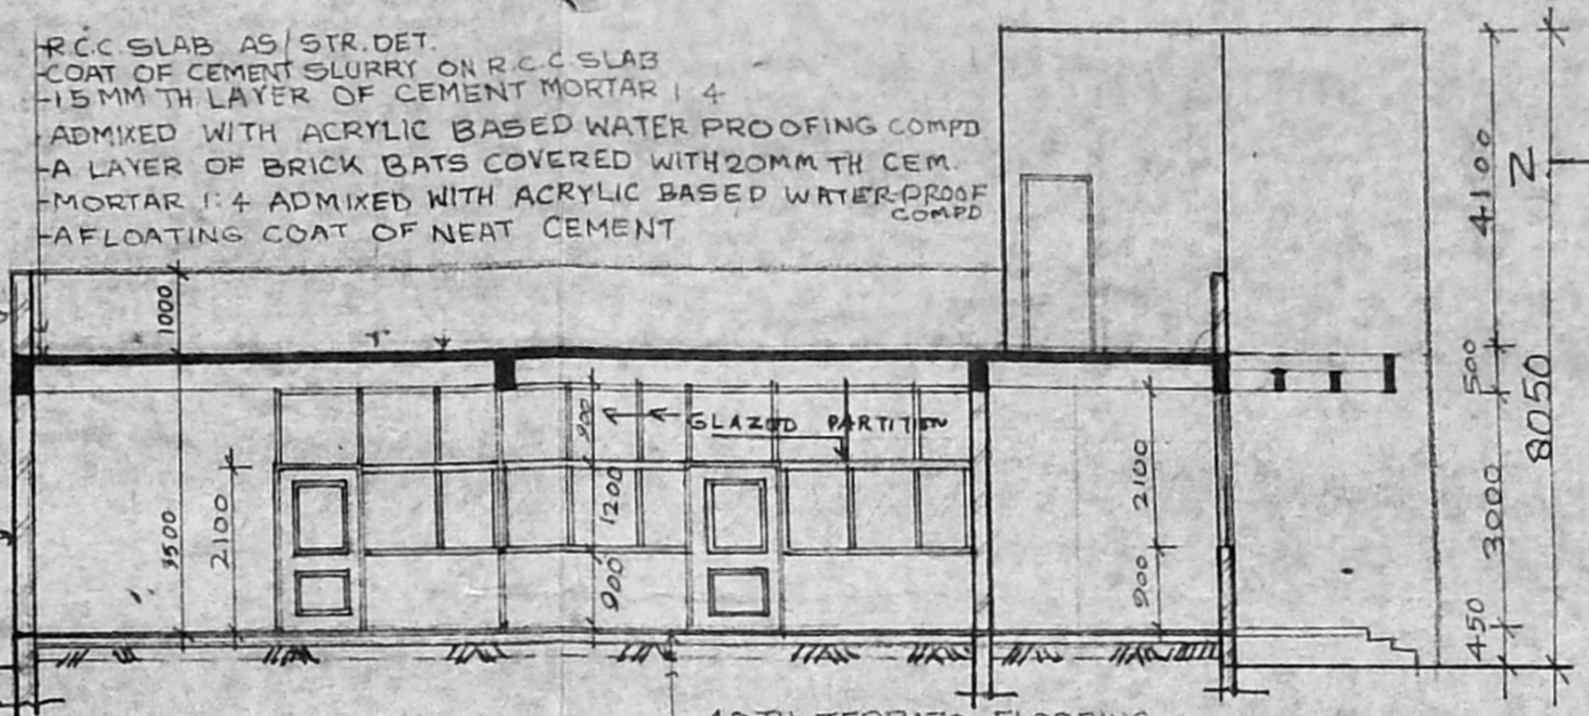

SECTION 1-1

Planning Permit No. C/24530/32/1A/L/97

APPROVED

SUBJECT TO THE CONDITIONS IN THIS OFFICE LETTER.

No. C2/2146/97 Date 13-3-97

FOR MEMBER SECRETARY
CHENNAI METROPOLITAN
DEVELOPMENT AUTHORITY
CHENNAI-600 008.

N.O.C. ISSUED


VIDE FILE NO: M/7183/96

DATED: 4-12-96

LADS DN: 34/96

NOC H/L

FOR MEMBER SECRETARY
C.M.D.A., CHENNAI-600 008.

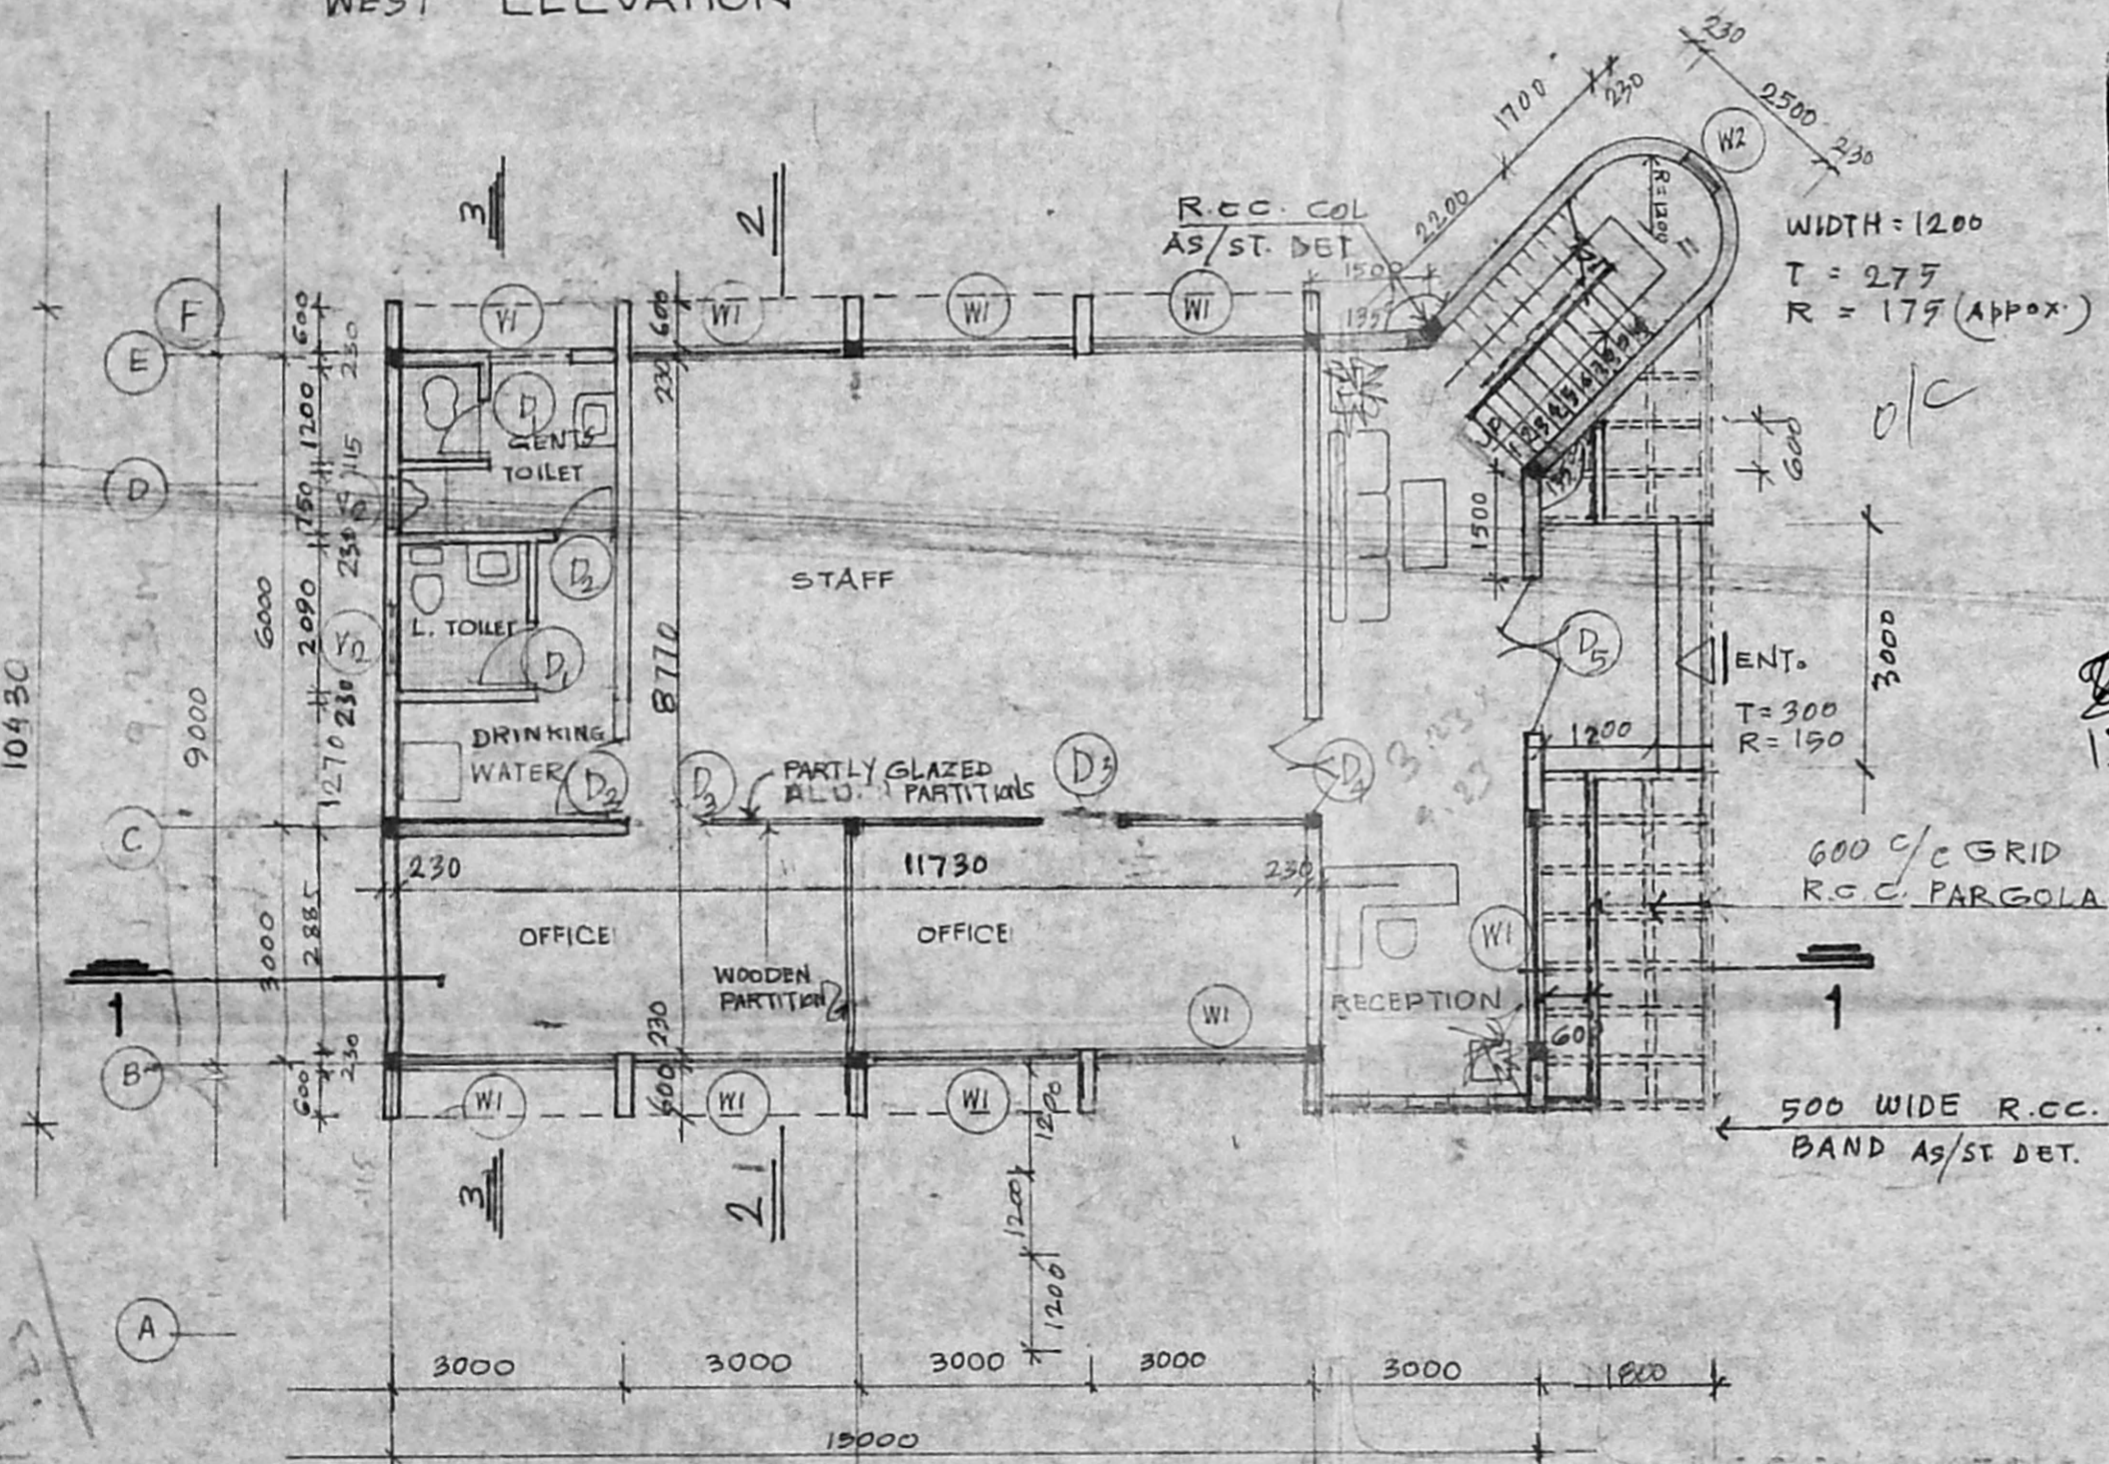

TITLE PLAN 16800 16950

LEGENDS

ADMN. BLOCK

600 WIDE FLOWER SOUTH NATIONAL AGRICULTURAL CO-OPERATIVE MARKETING FEDERATION OF INDIA LTD.

S. N. KAUL
B. Arch. (Roorkee) M.C.A. 10479
Chief Architect
The National Industrial Dev. Corporation Ltd.
(A Govt. of India Co.)
Chatterjee Bhawan, Vidyasagar, Lower Park, New Delhi.

NOTE: PREVIOUS WORK FOR F.F.L. SHALL BE KEPT IN DESIGN.

REV. NO.	ZONE	DATE	BRIEF RECORD	INITIAL

REVISIONS

NIDC		दि नेशनल इंडस्ट्रियल डेवलपमेंट कॉर्पोरेशन लिमिटेड नई दिल्ली		
CLIENT		PROJECT		
NAFED		WARE HOUSE COMPLEX AT MADRAS		
DIVISION	DESIGNED	DRAWN	CHECKED	APPROVED
CDE/ARCH				
DRAWING TITLE	ADMINISTRATIVE BLOCK			SCALE 1:100
DRAWING NO.	NAFED(M) 3000. 11.02.001.R0			SH 1 OF 02

PROPOSED CONST. OF GODOWN-CUM-OFFICE BLDGS. IS SURVEY NO 773/1 PART, 773/2 PART, 789 PART, 790/1 PART, 790/2 PART, 885 PART, 886/1 PART, 886/2 PART, 892 PART, 893 PART, 894 PART OF MADHAVARAM VILLAGE, SAIDAPET TALUK, CHENNAI MGR DISTT.

COVERED AREA = 18180 SQM



This drawing is the property of NIDC. It shall not be reproduced, copied, loaned, exhibited, used except with the written consent of NIDC.

LEGENDS


GATE & SECURITY CABIN [Symbol]
 COVERED AREA [Symbol] 35.65 SQM.

REFERENCES



DESCRIPTION DRAWING NO.

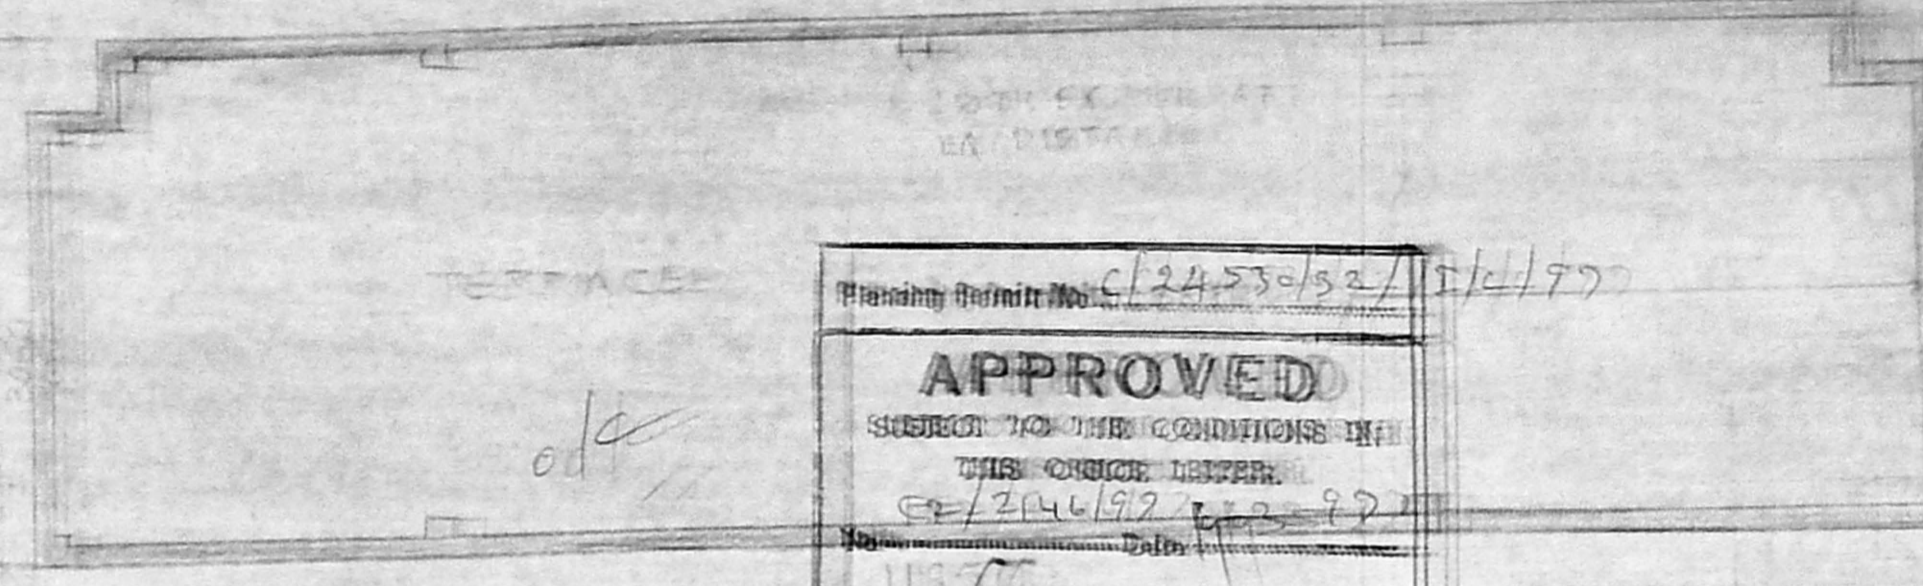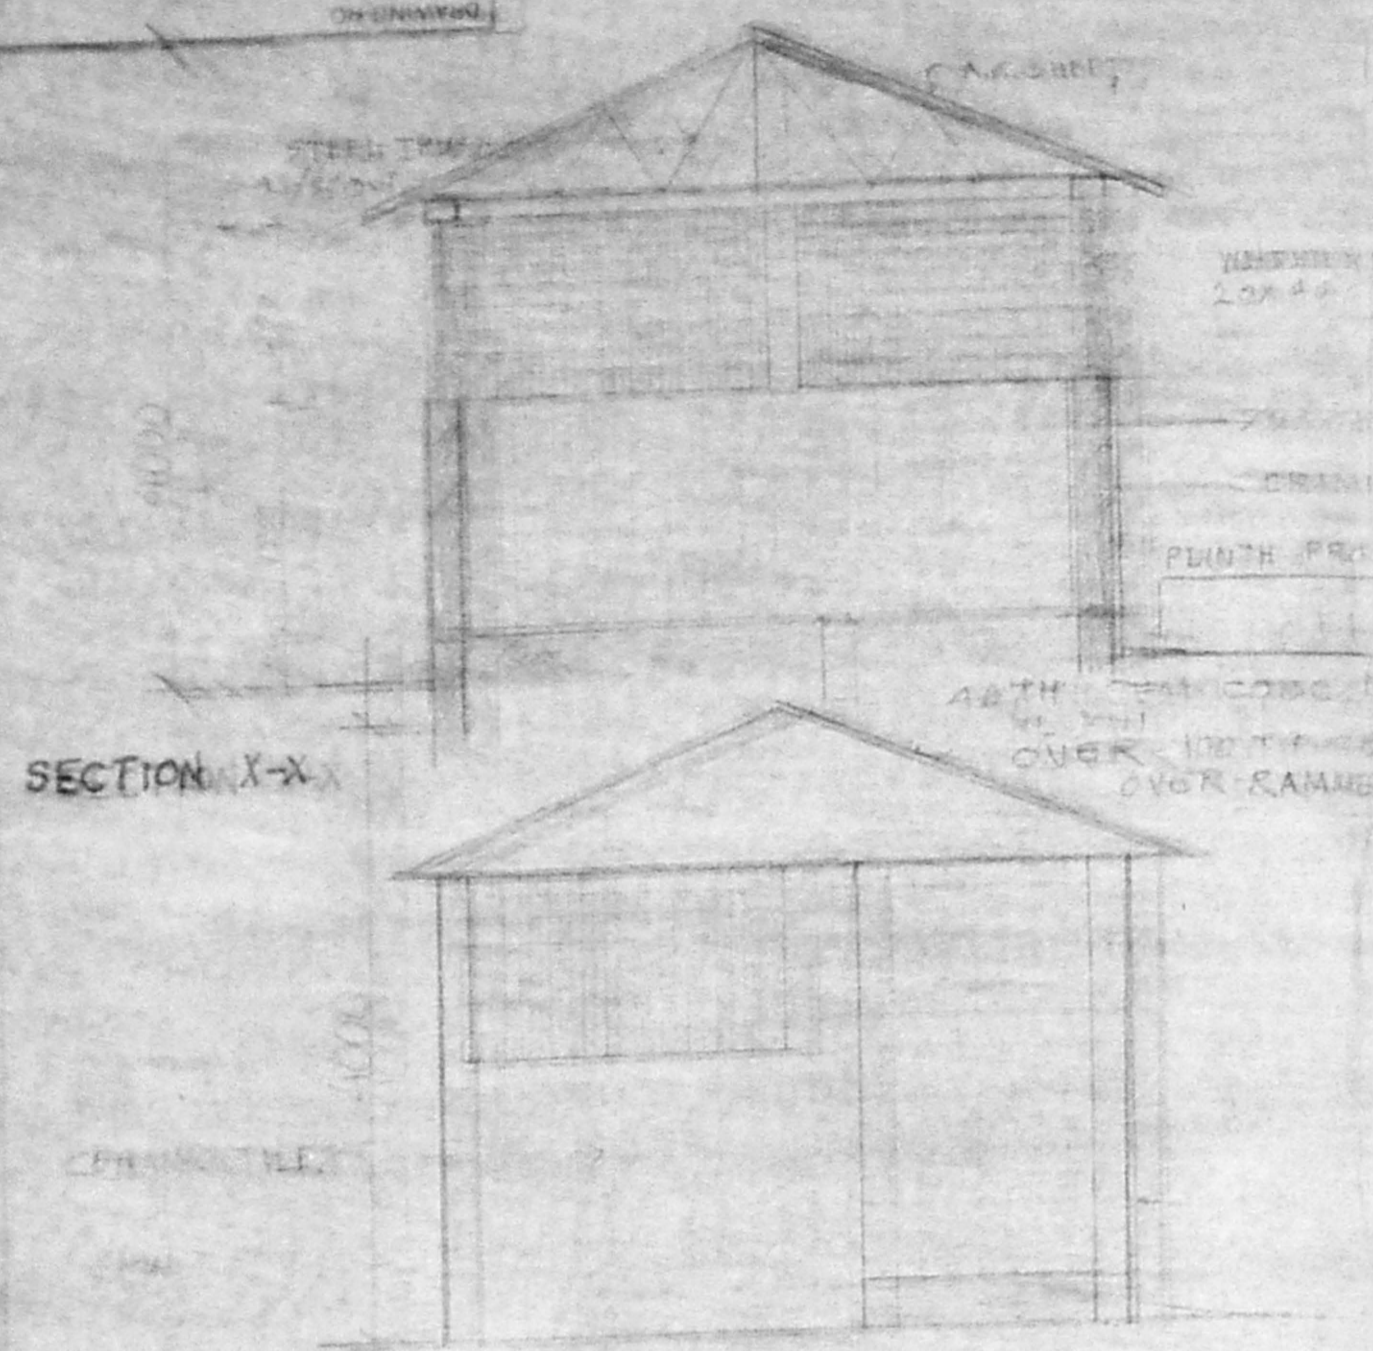

Planning Permit No. C/24530/52/1/1/97
APPROVED
 SUBJECT TO THE CONDITIONS IN THIS ORDER DATED 07/24/1997
 FOR MEMBER SECRETARY
 CHENNAI METROPOLITAN
 DEVELOPMENT AUTHORITY
 CHENNAI-600 008.

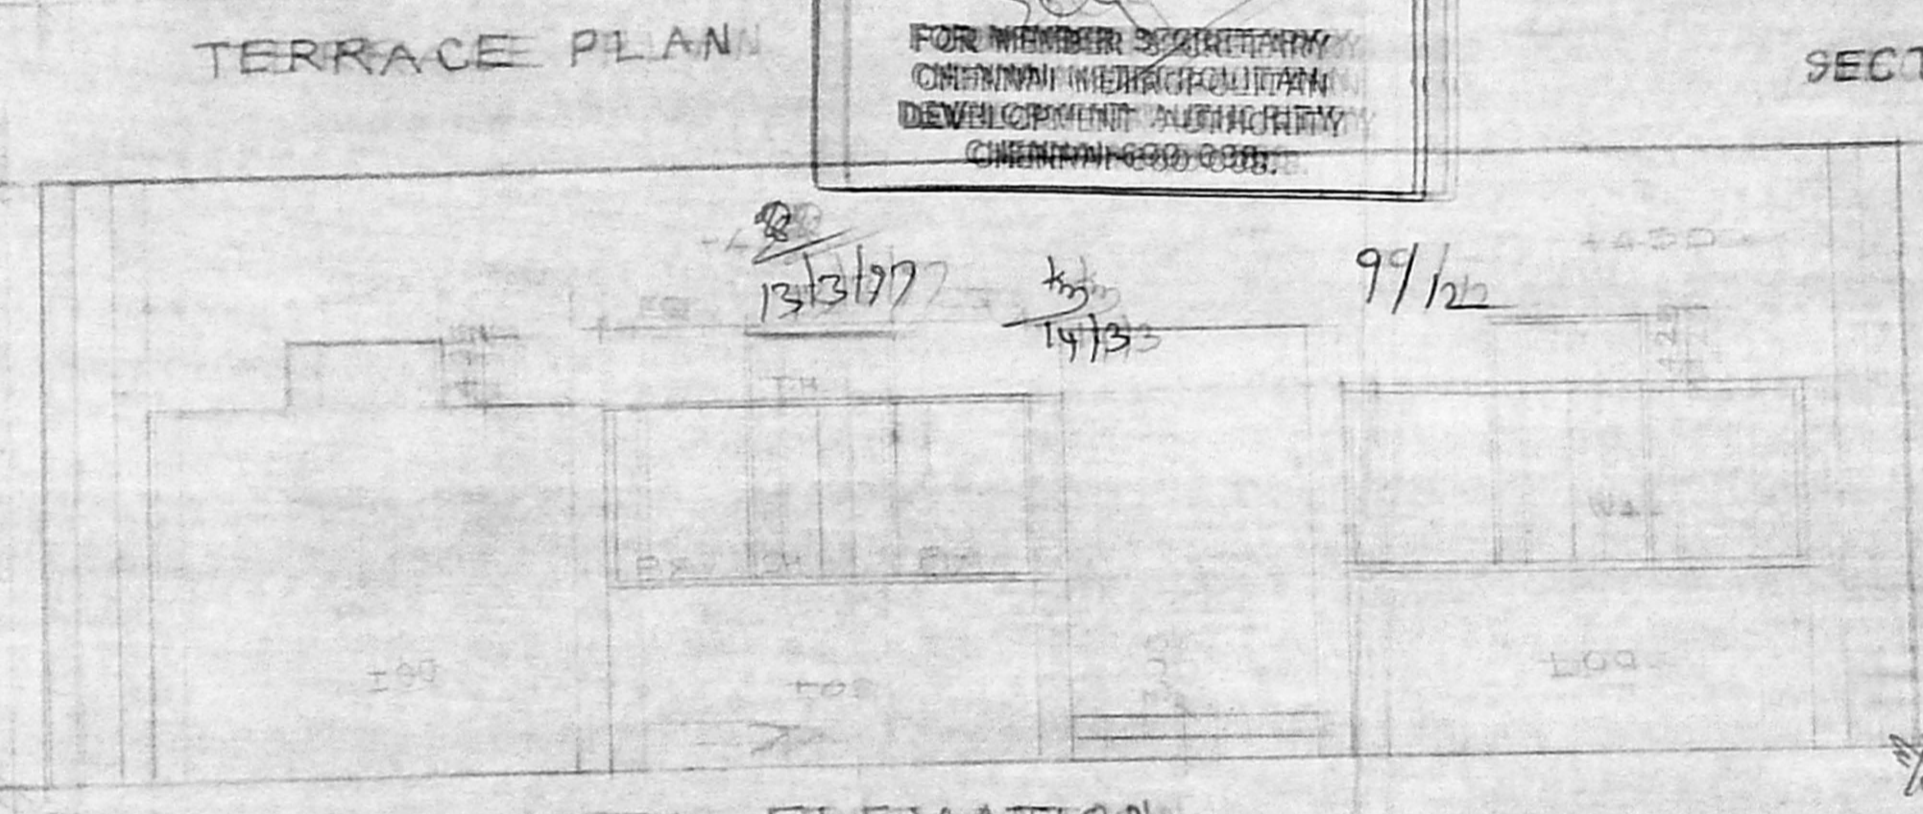

N.O.C. ISSUED
 VIDE FILE NO. M/7183/98
 DATED: 14/12/98
 LADSDN. 32/98
 NOC I/I
 FOR MEMBER SECRETARY
 C.M.D.A., CHENNAI-600 008.

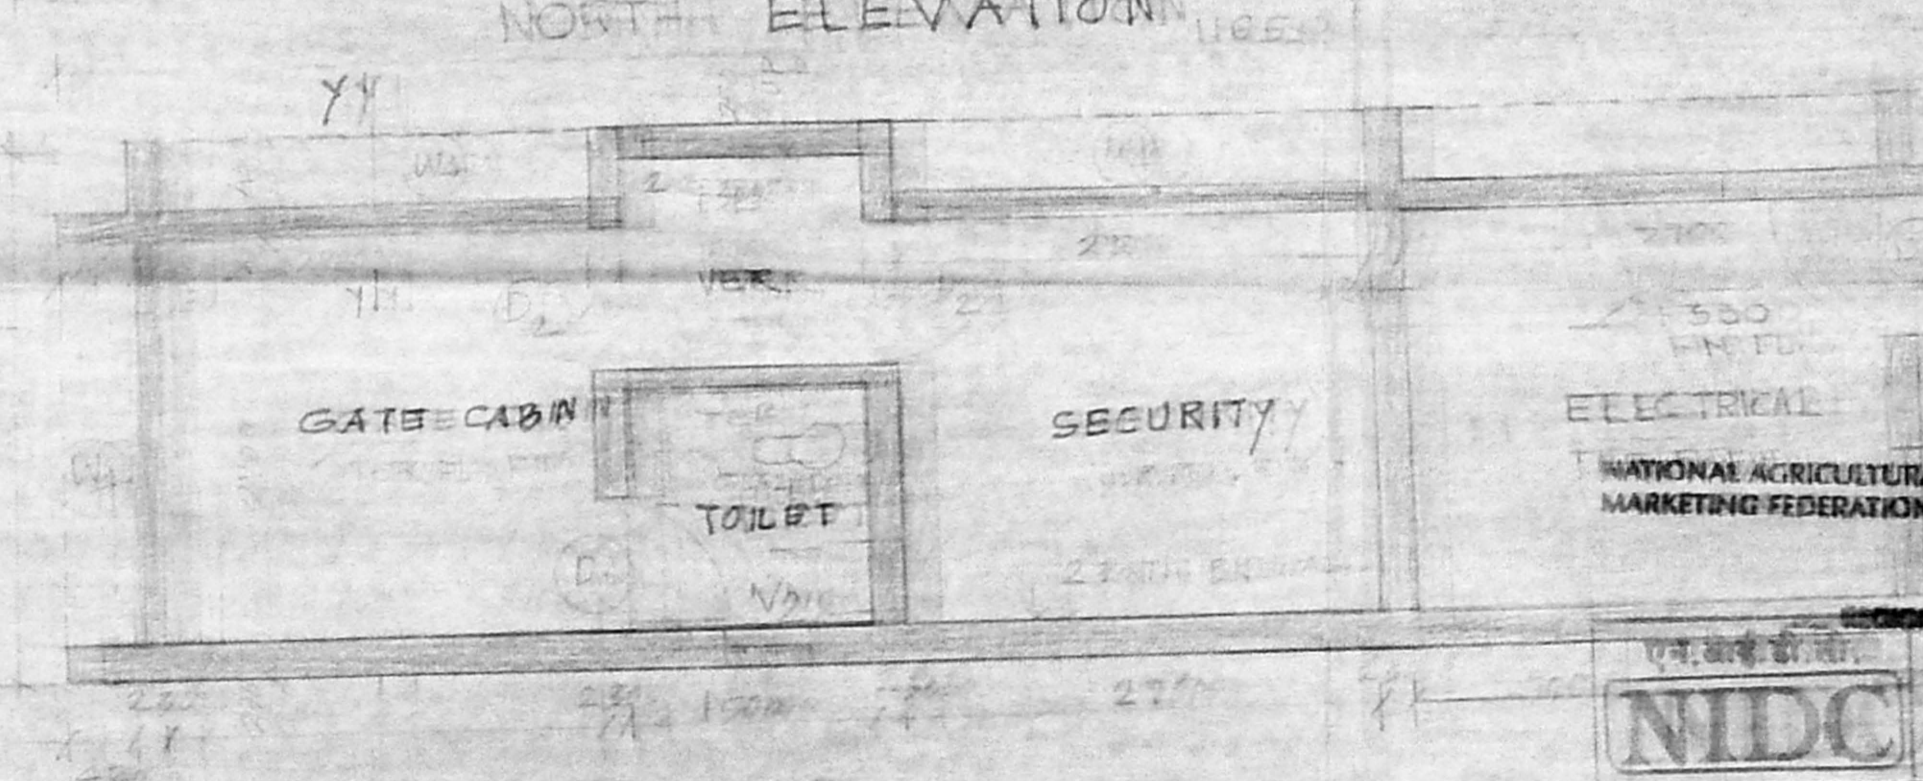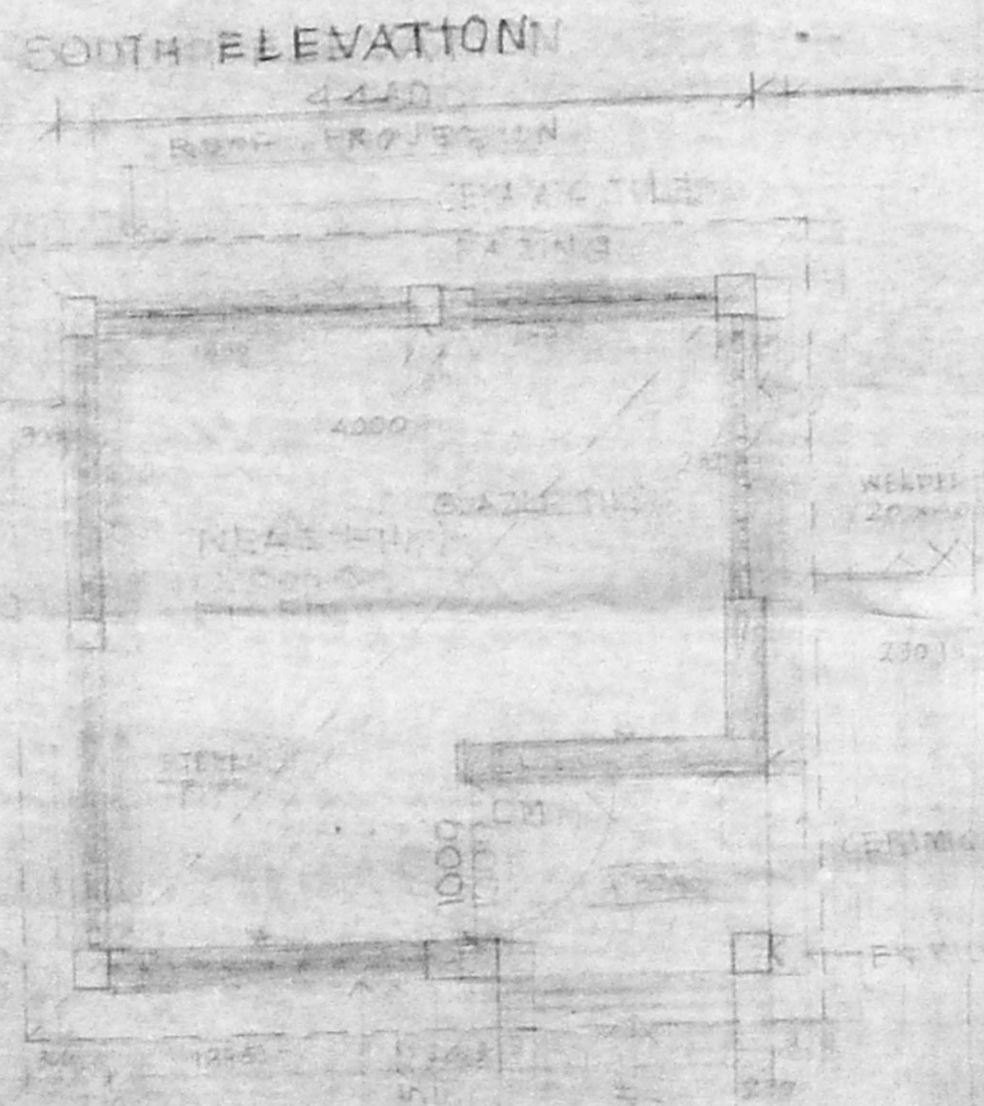


DM-000270 SHEETS 9
 COOKER SET
 WDN PANELLED
 W/2345 PAINTED
 V/550 PAINTED
 SAN. KAUL
 P. Arsh. (Roorkee) M.C.A. 10479
 Chief Architect
 The National Industrial Dev. Corporation Ltd.
 NEW DELHI-110028


NIDC		THE NATIONAL INDUSTRIAL DEVELOPMENT CORPORATION LIMITED NEW DELHI	
CLIENT	NAFED	PROJECT	WAREHOUSE COMPLEX AT MADRAS
DIVISION	DESIGNED	DRAWN	CHECKED
			APPROVED
			DATE
			UNIT
			SCALE
DRAWING TITLE	GATE & SECURITY CABIN (PLAN, ELEV)		
DRAWING NO.	NAFED (M) 3800 D.I. 07-1008 R.0		
	BLDG NO	REV. NO.	
	07.00	02	

PLANN. (WASTE BIN)
 PLANN. (GATE CABIN & SECURITY)
 PROPOSED CONSIST OF GODDOWN & OFFICE AT MBIT COMPLEX IS SURVEY NO. 773/1 PART, 773/2 PART, 789 PART, 790/1 PART, 790/2 PART, 885 PART, 886/2 PART, 892 PART, 893 PART, 894 PART OF MADHAVARAM VILLAGE, SADIAPET TALUK, CHENGAI MGR DIST.


DESCRIPTION	REFERENCES	DRAWING NO.

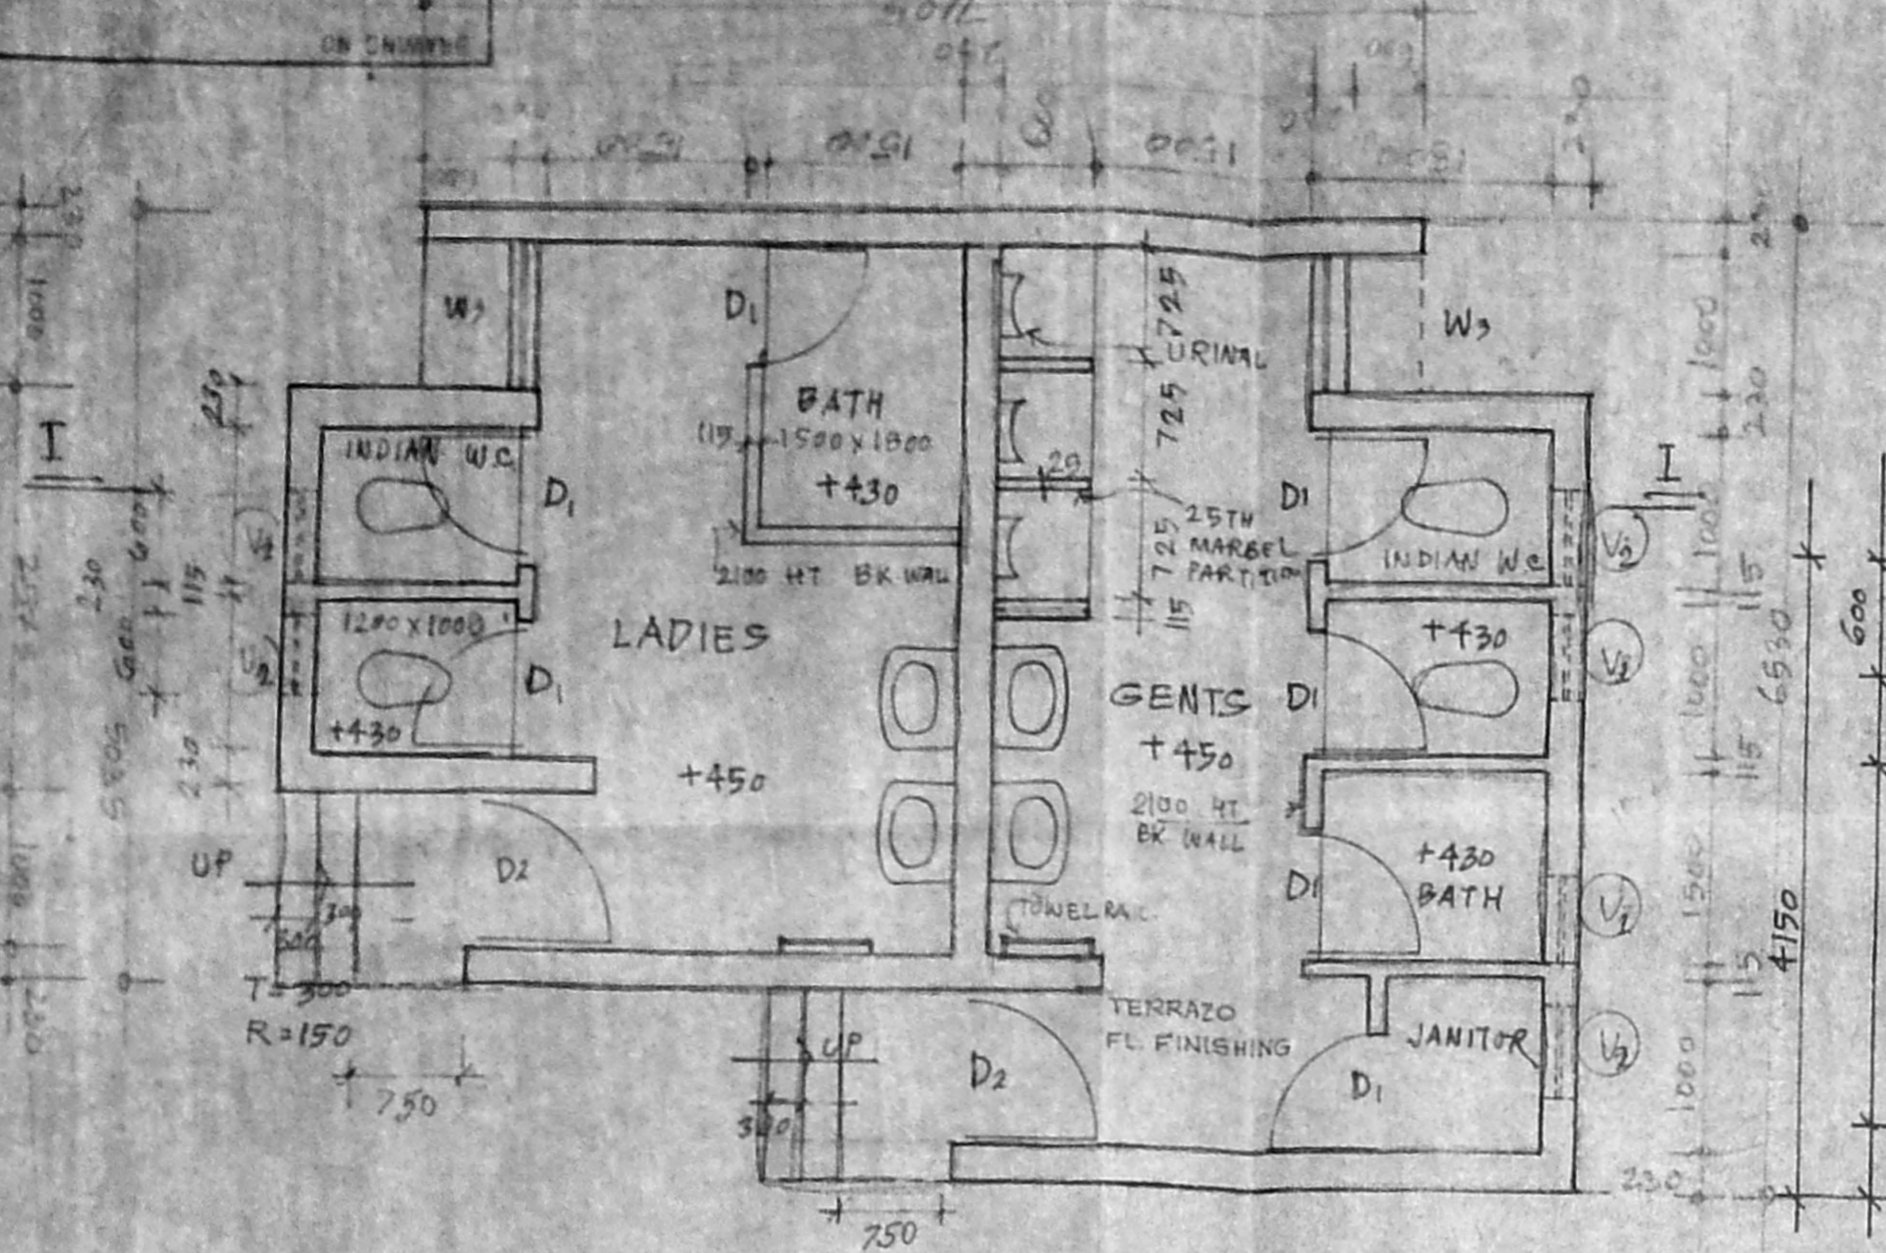


PLAN (WORKERS TOILET) (TWO NOS.)

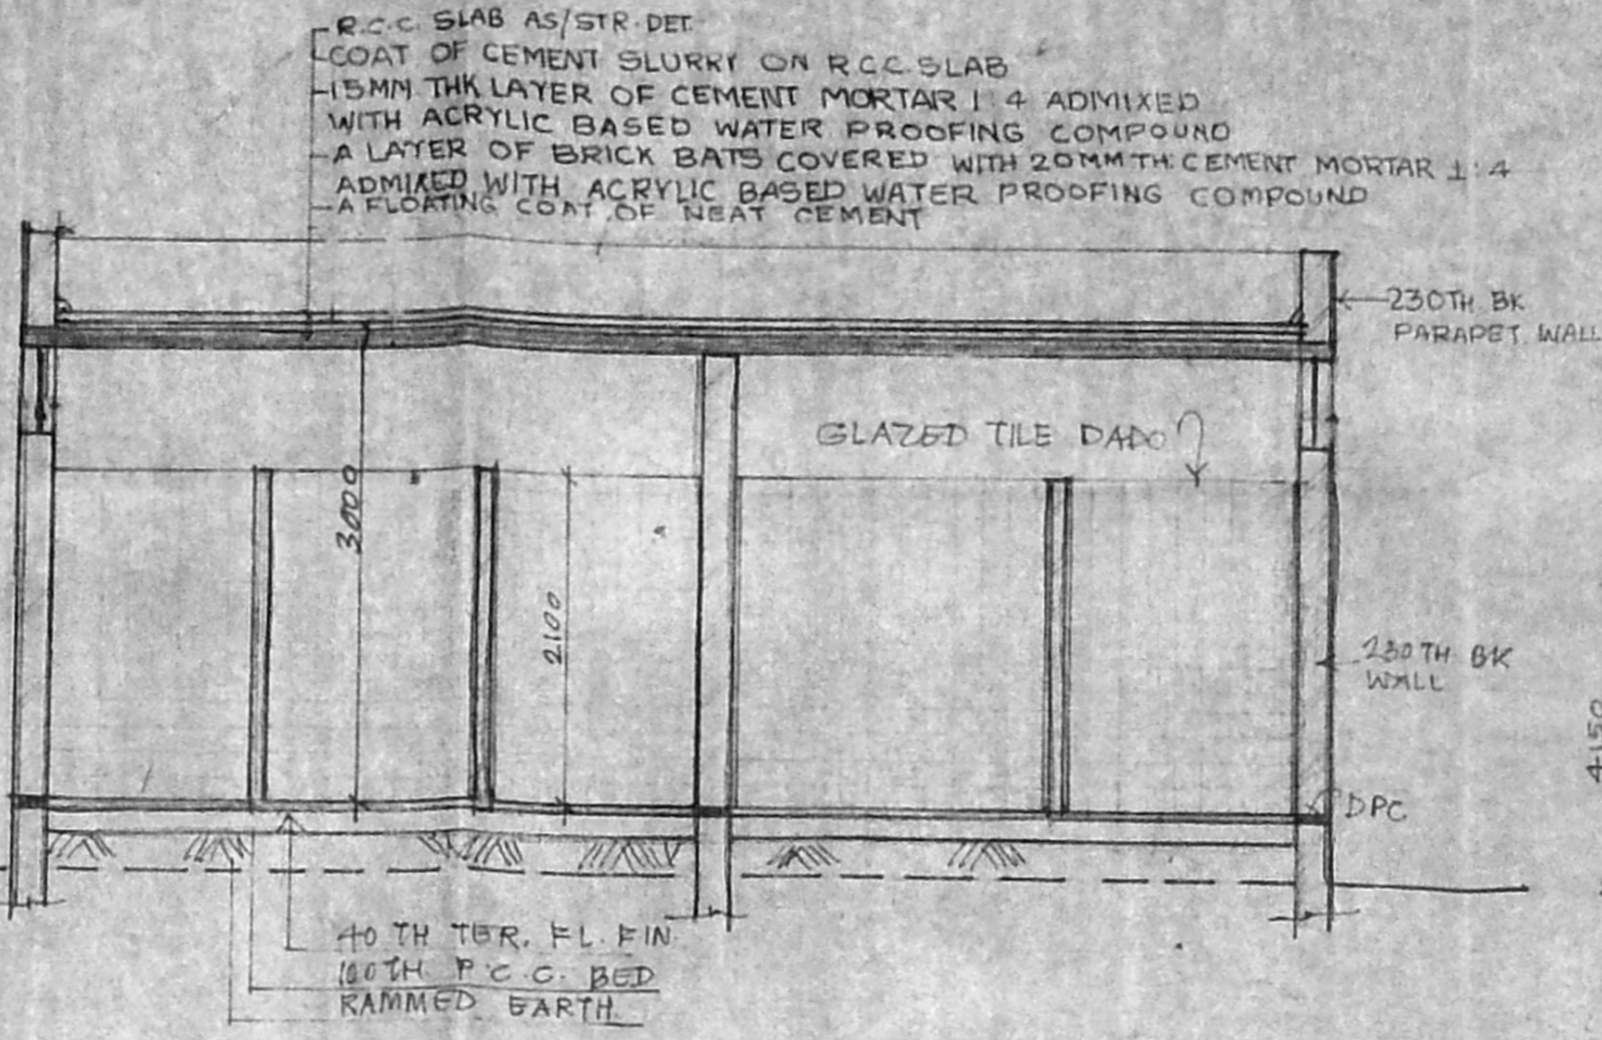


SECTION I-I

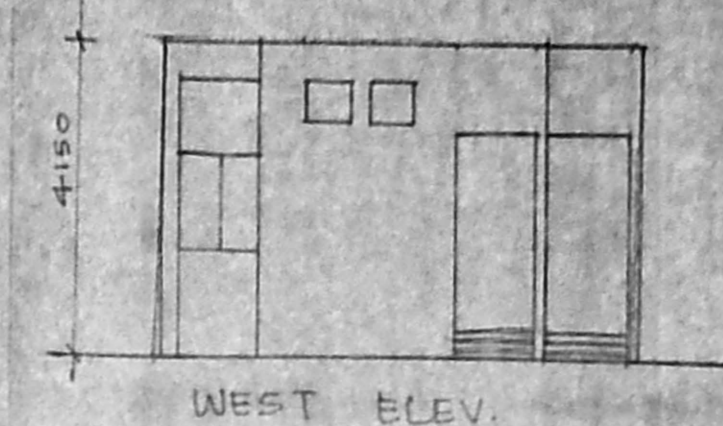

WEST ELEV.

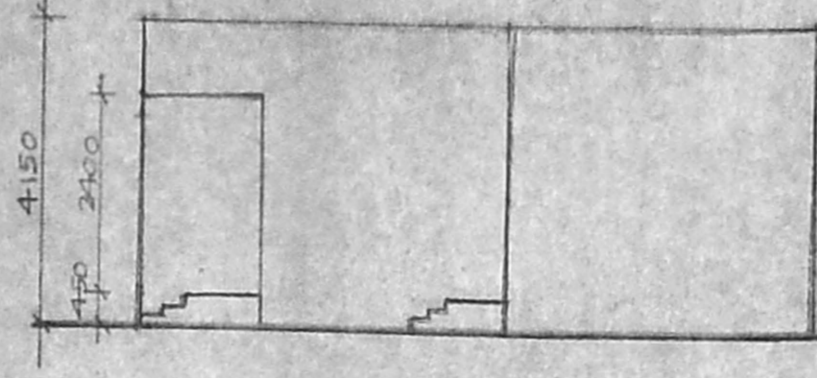


SOUTH ELEVATION

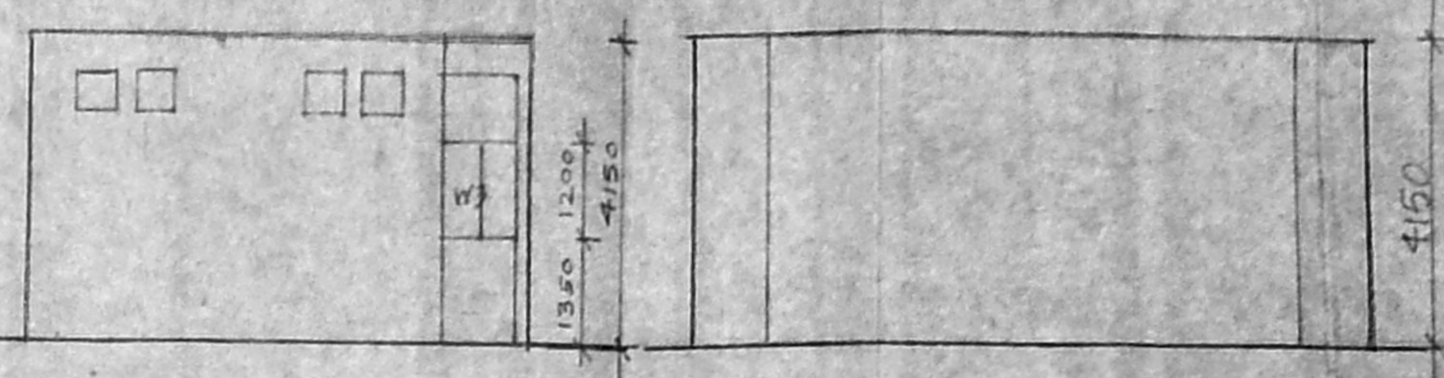


EAST ELEVATION (4.150) NORTH ELEVATION

NOC - ISSUED
 VIDE FILE NO: M/7183/96
 DATED: 4-12-96
 LADS DN: 34/96
 NOC
 J/L
 FOR MEMBER SECRETARY
 C.M.D.A., CHENNAI-600 008.


Planning Permit No C/24530/32 3/5/97
APPROVED
 SUBJECT TO THE CONDITIONS IN THIS OFFICE LETTER.
 2/2146/97 Date 16-3-97
 FOR MEMBER SECRETARY
 CHENNAI METROPOLITAN DEVELOPMENT AUTHORITY
 CHENNAI-600 008.

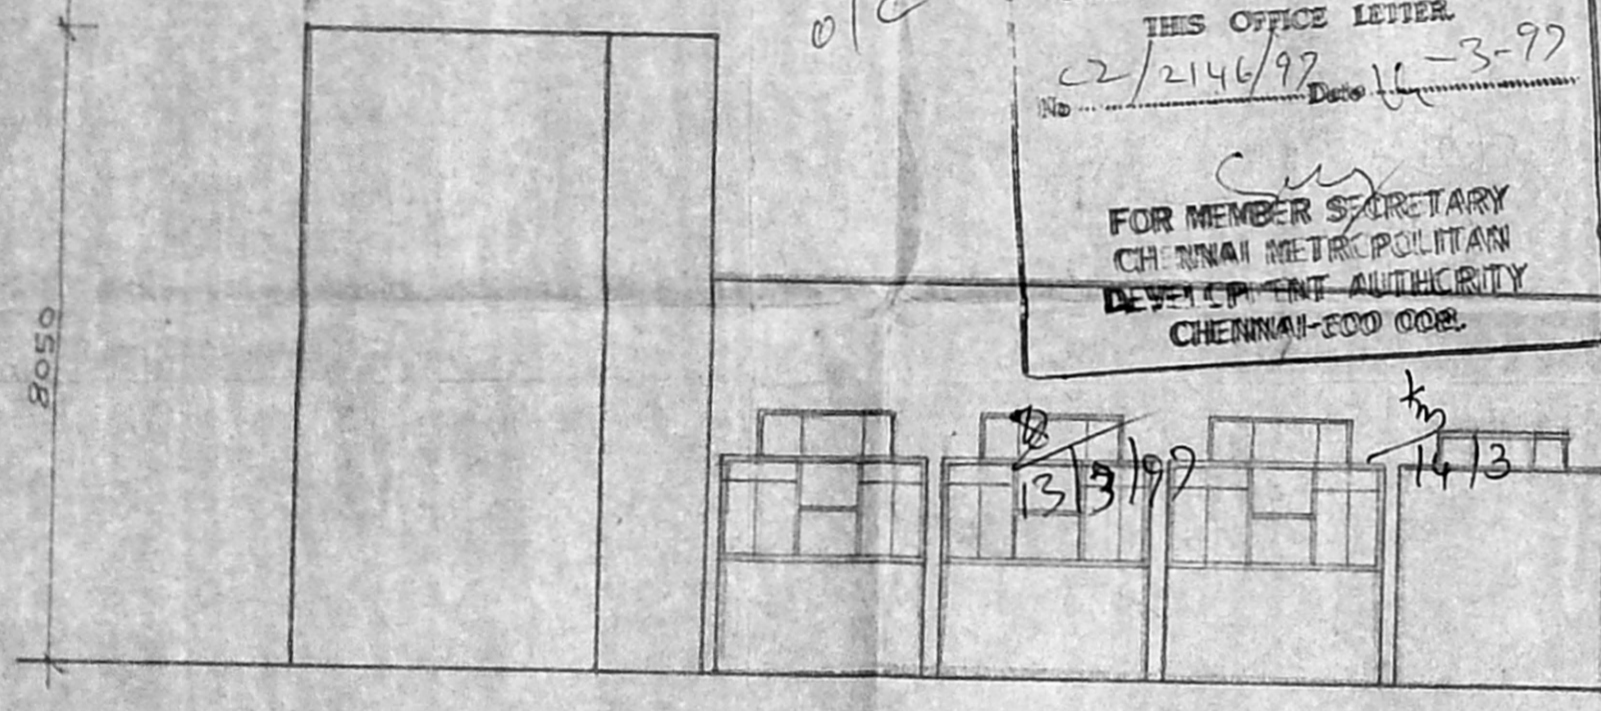

EAST ELEVATION.

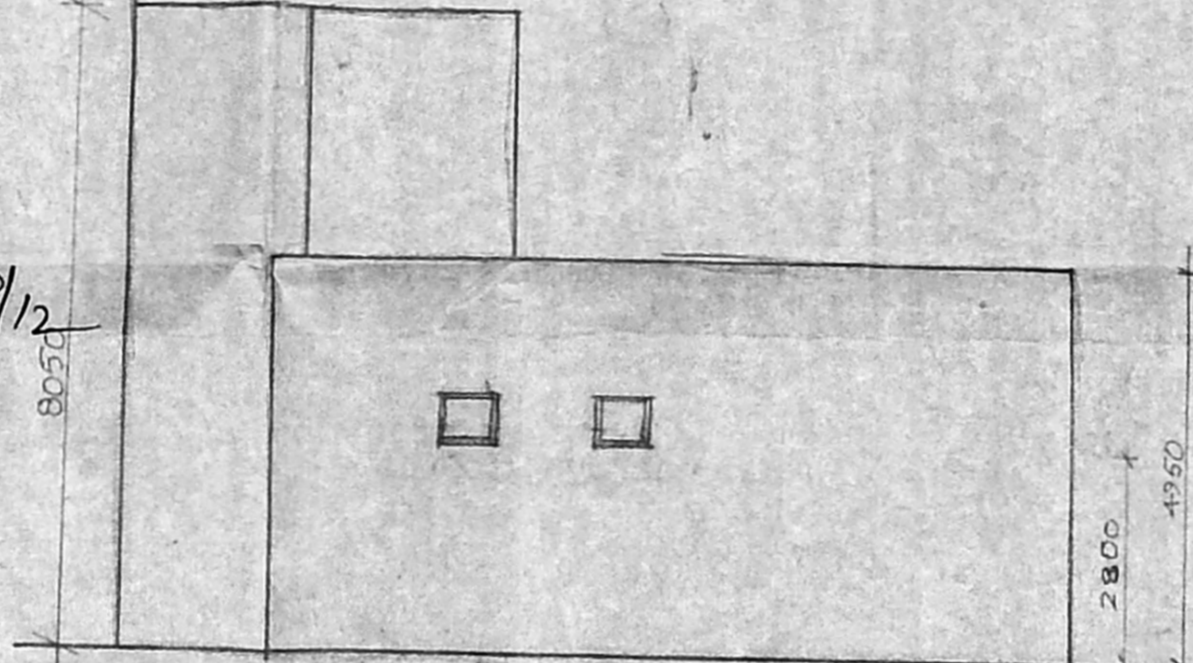

NORTH ELEVATION

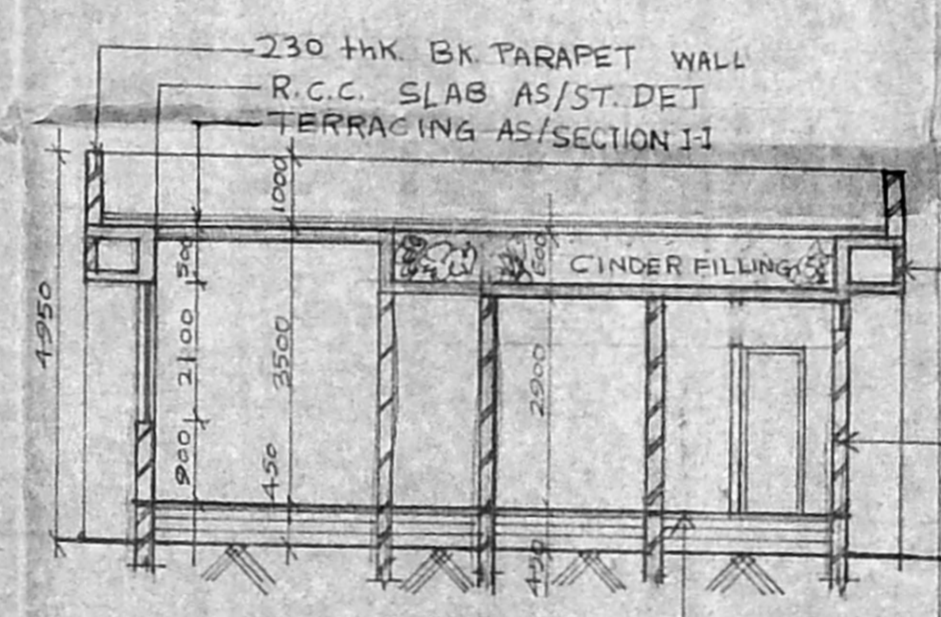

SECTION 3-3

SCHEDULE FOR ADMIN, TOILETS, GATE CABIN & SECURITY BLOCKS.

SCHEDULE OF DOORS & WINDOWS.


SNO	TYPE	SIZE	QTY	DESCRIPTION
1	D1	800 X 2100	17	W.D.N. PANNELED DOOR
2	D2	900 X 2100	6	W.D.N. " "
3	D3	1000 X 2100	3	PARTLY GLAZED W.D.N. DOOR
4	D4	1500 X 2100	1	ALUM. GLAZED DOOR
5	D5	2400 X 2400	1	ALUM. GLAZED DOOR & PARTLY FIXED GLAZING
1	W1	2750 X 2075	8	M.S. GLAZED WINDOW
2	W2	575 X 1475	1	-DO-
3	W3	975 X 1475	4	-DO-
4	W4	2675 X 1625	3	-DO-
1	V1	1175 X 325	1	M.S. GLAZED VENTILATOR
2	V2	550 X 550	15	-DO-

LEGENDS


ADMN. BLOCK
 COVERED AREA - 181.80 SQM

TOILETS
 COVERED AREA - 25.00 SQM

NATIONAL AGRICULTURAL CO-OPERATIVE MARKETING FEDERATION OF INDIA LTD.
 S.N. KAUL
 E. Arch. (Reserve) M.C.A. 10479
 Chief Architect
 REGIONAL MANAGER (SZ)
 The National Industrial Dev. Corporation Ltd.
 TA. OFFICE: SECTER INDUSTRIAL
 NEW DELHI-110 028

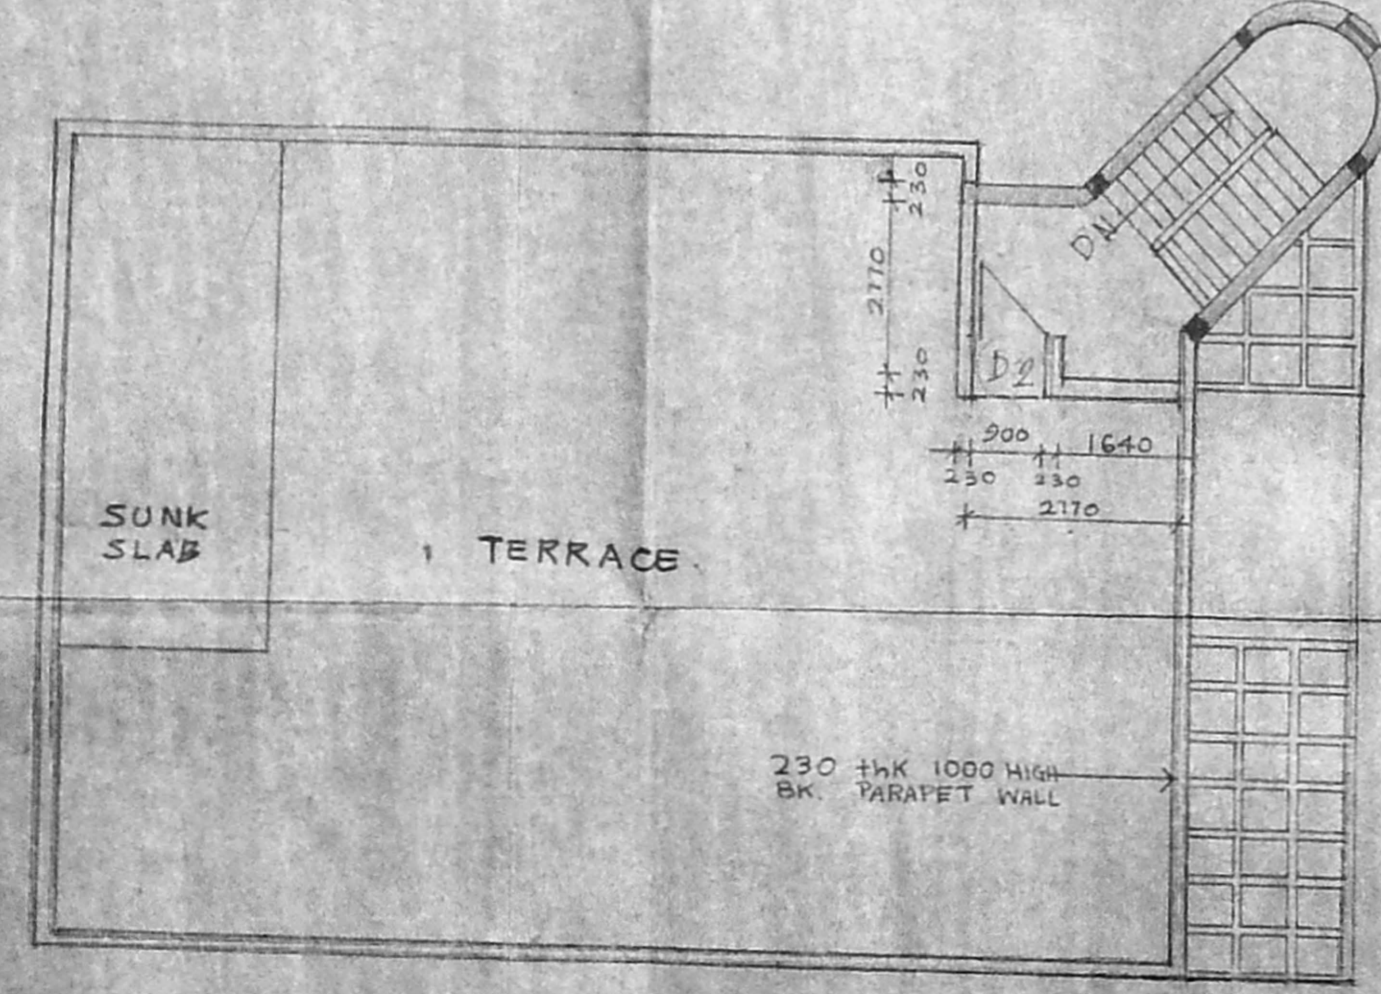

TERRACE PLAN.

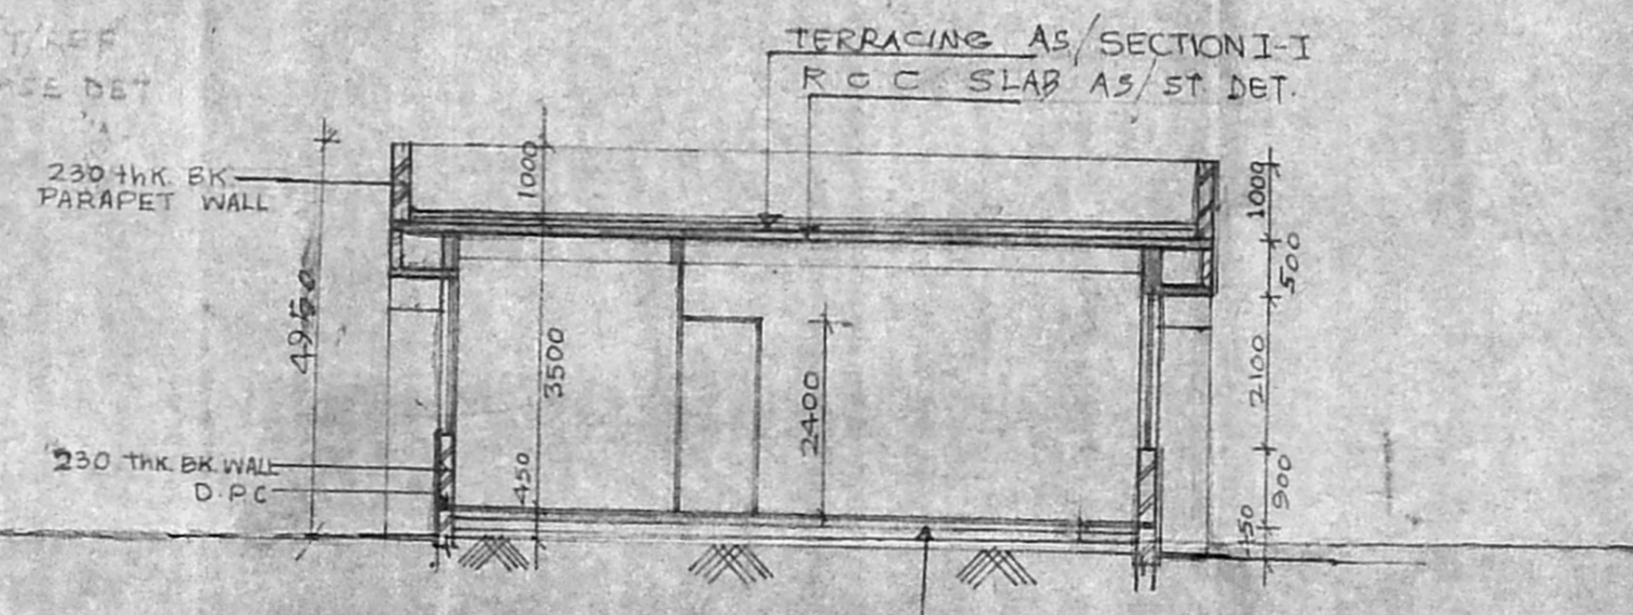

SECTION 2-2

TITLE
 PROPOSED CONST. OF GODOWN-COM. OFFICE AT MBIT COMPLEX IS SURVEY NO. 773/1 PART 773/2 PART 789 PART 790/1 PART 790/2 PART 885 PART 886/1 PART 886/2 PART 892 PART 893 PART 894 PART OF MADHAVARAM VILLAGE, SAIDAPET TALUK, CHENNAI M.C.D. DIST.

REV. NO.	ZONE	DATE	BRIEF RECORD	NEW DELHI	INITIAL

REVISIONS

एन.आई.डी.सी. दि नेशनल इंडस्ट्रियल डेवलपमेंट कारपोरेशन लिमिटेड
NIDC THE NATIONAL INDUSTRIAL DEVELOPMENT CORPORATION LIMITED NEW DELHI



CLIENT
NAFED WARE HOUSE COMPLEX AT MADRAS.

DIVISION	DESIGNED	DRAWN	CHECKED	APPROVED	DATE	UNIT
CDE/ARCH.					JUN 97	SCALE 1:100

DRAWING TITLE
ADMINISTRATIVE BLOCKS & TOILETS (PLAN, SEC & ELEVATIONS)

DRAWING NO.
NAFED (M) 3000 . 11.02.002 . RD.

DESCRIPTION	REFERENCES	DRAWING NO.

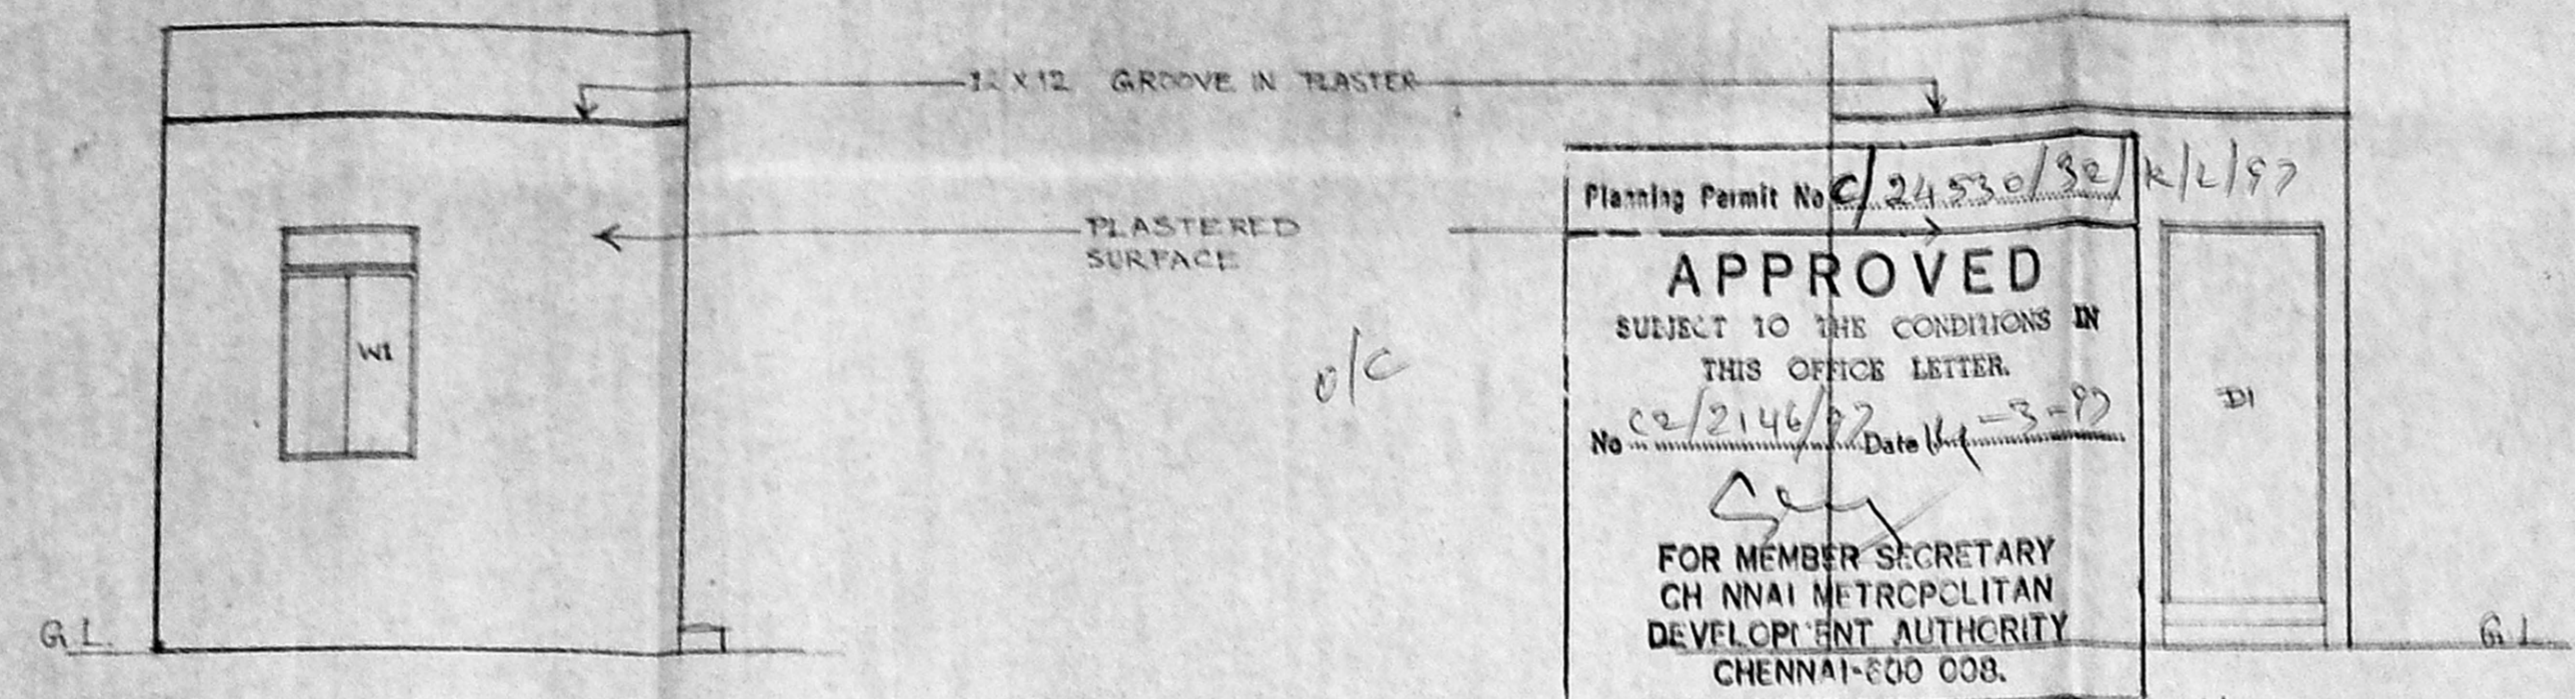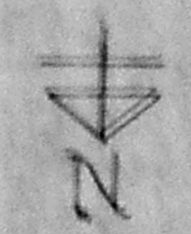


Planning Permit No. C/24530/82 K/L/97
APPROVED
 SUBJECT TO THE CONDITIONS IN THIS OFFICE LETTER.
 No. C/2146/82 Date 11-3-92
 FOR MEMBER SECRETARY
 CH NNAI METROPOLITAN
 DEVELOPMENT AUTHORITY
 CHENNAI-600 038.

FRONT ELEVATION


13/3/92 SIDE ELEVATION
 14/3

SCHEDULE OF DOORS & WINDOWS			
TYPE	SIZE	NO.	DESCRIPTION
D1	1000 X 2000	1	WOODEN PANELLED DOOR & PARTLED
W1	375 X 1475	1	STEEL GLAZED WINDOW

- NOTES:
1. THIS DRAWING SHALL BE READ IN CONJUNCTION WITH OTHER SERVICE & STRUCTURAL DRAWINGS.
 2. THE DIMENSIONS GIVEN IN THE SCHEDULE FOR WINDOWS ARE THE ACTUAL SIZES & OPENING SHALL BE KEPT 125 MM MORE IN HEIGHT & WIDTH.
 3. 750 WIDE PLINTH PROTECTION IN CEM CONG. SHALL BE PROVIDED ALL AROUND THE BUILDING WITH SUITABLE FINISH.

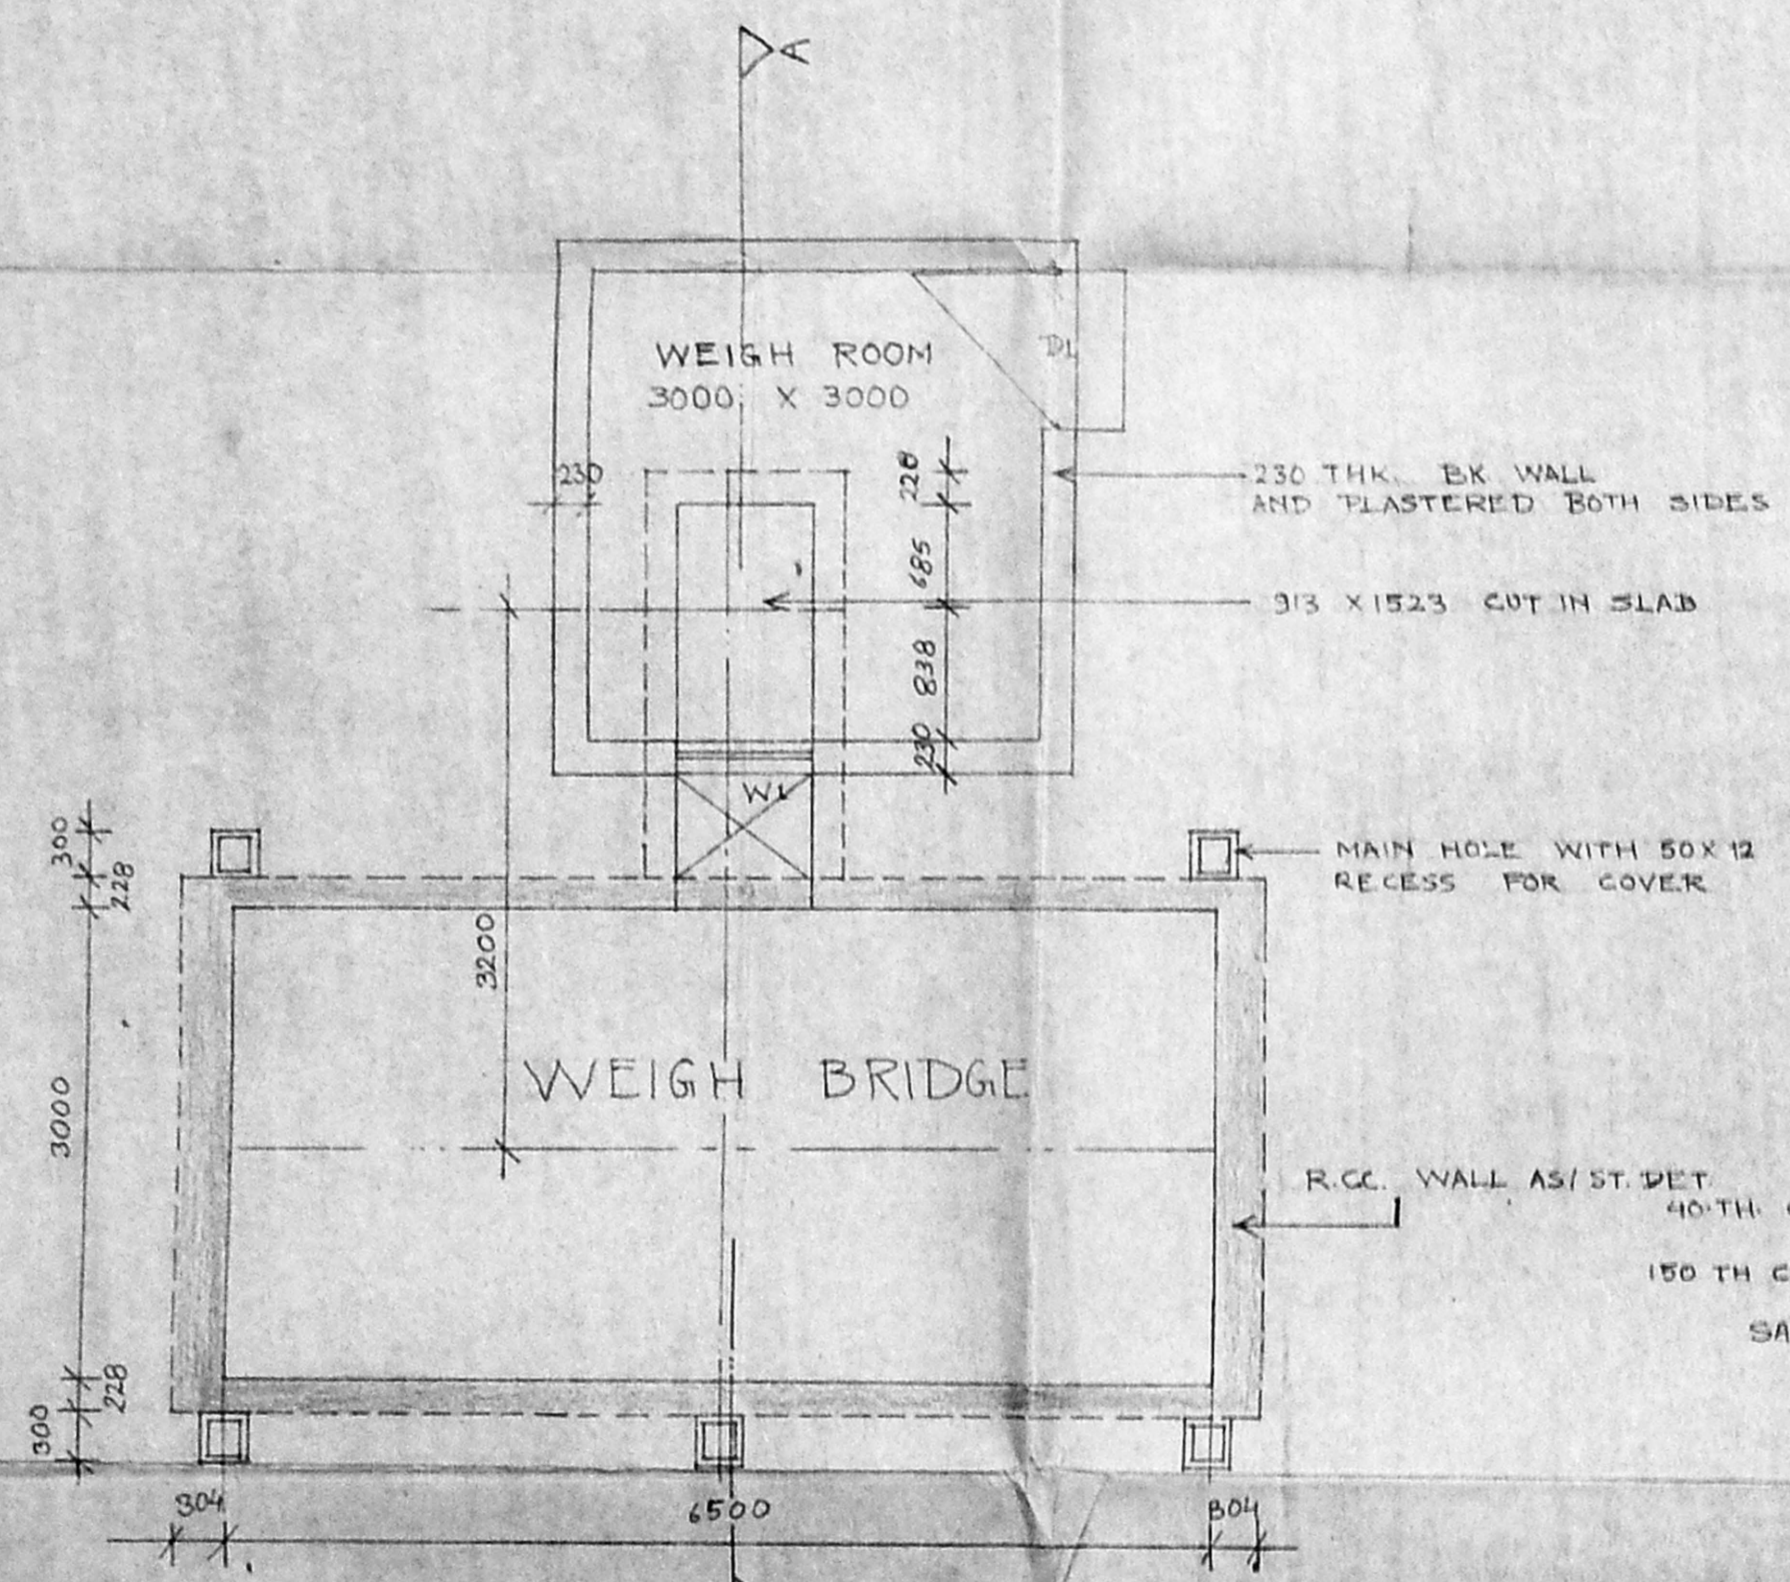

GROUND FLOOR PLAN

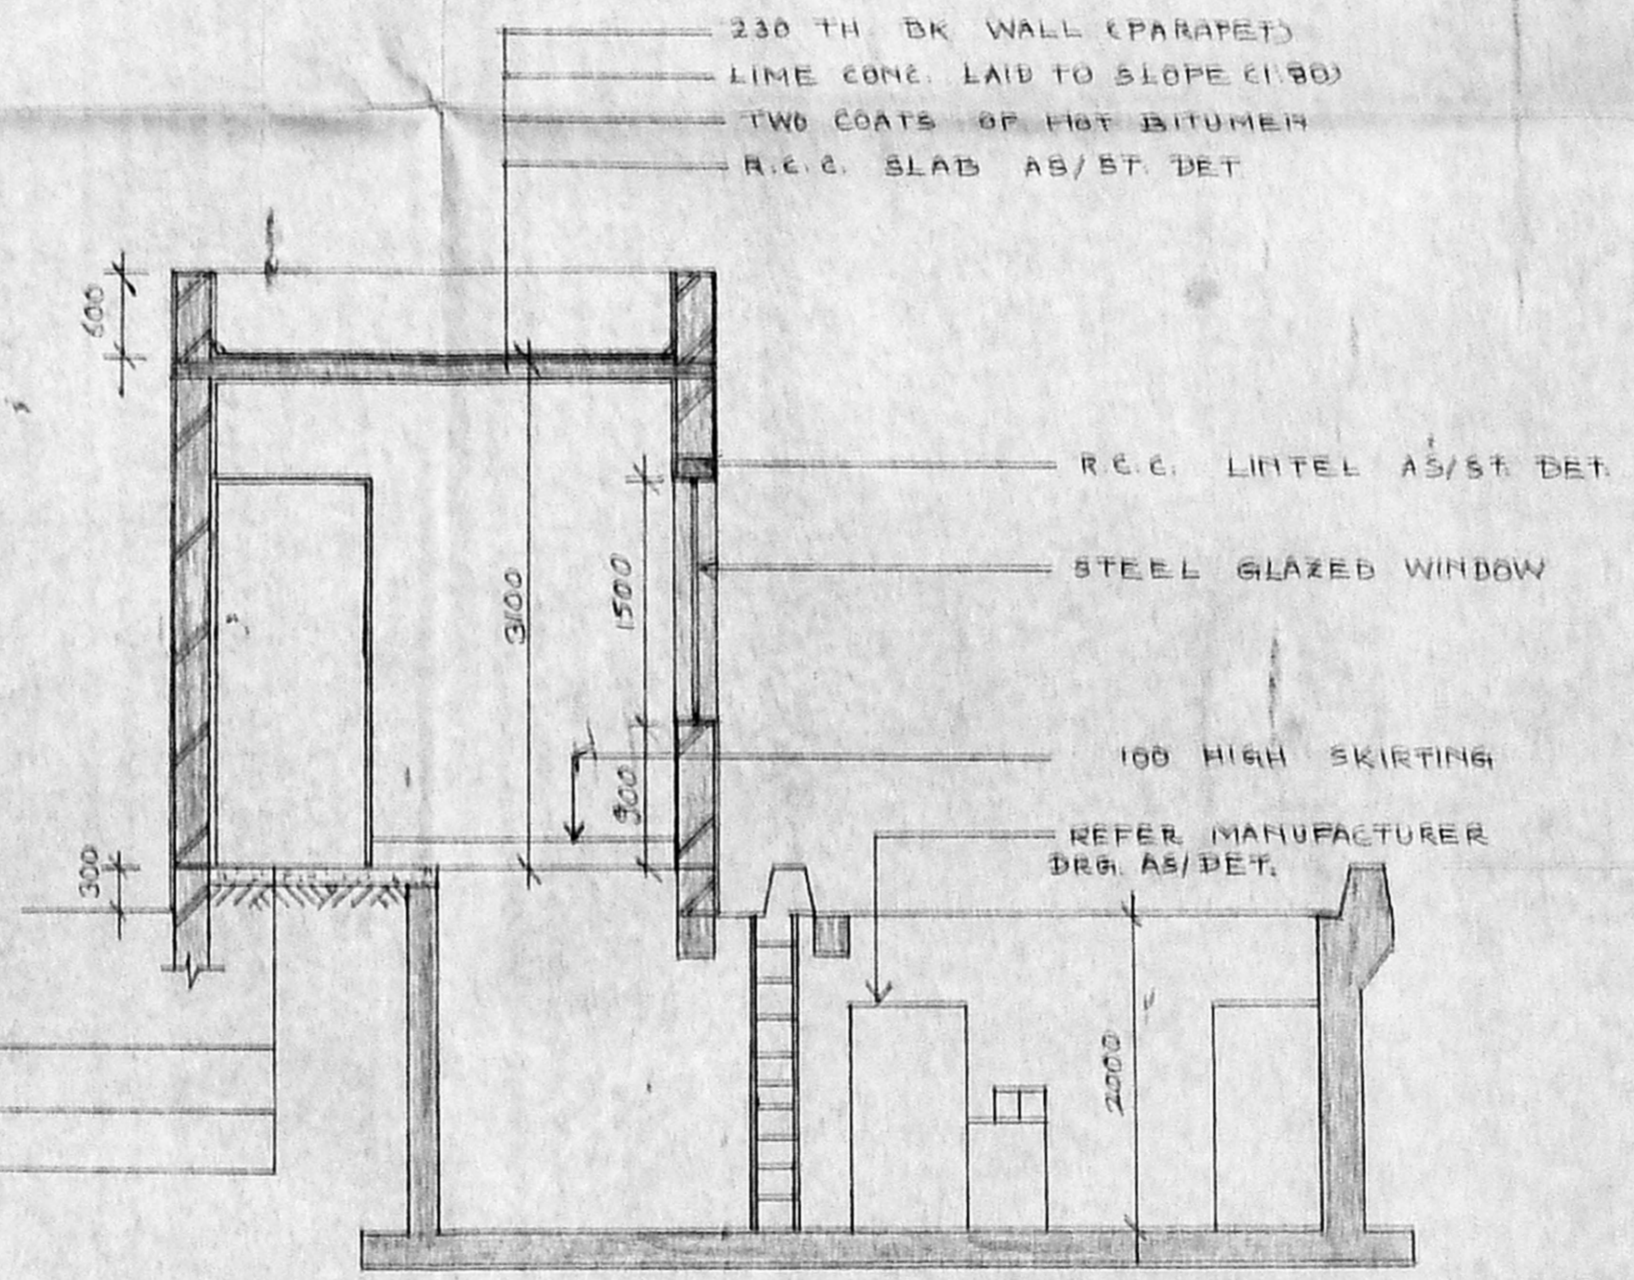

SECTION A-A

NATIONAL AGRICULTURAL CO-OPERATIVE
 MARKETING FEDERATION OF INDIA LTD.
 REGIONAL MANAGER (SE)

S. N. KAUL
 B. Arch. (Roorkee) M.C.A. 10479
 Chief Architect
 The National Industrial Development Corporation Ltd.
 (A Govt. of India Enterprise)
 Head Office: New Delhi, India. Phone: 2301-2302
 New Delhi Office: 2301-2302

TITLE
 PROPOSED CONST. OF GODOWN-CUM-OFFICE AT MBIT COMPLEX IS
 SURVEY NO. 776/1 PART 773/2 PART 789 PART 790/1 PART 790/2 PART 885 PART
 886/1 PART 886/2 PART 891 PART 893 PART 894 PART AT MADHAVARAM VILLAGE
 SAIDPET TALUK, CHENNAI NGR DIST.


NOC - ISSUED
 VIDE FILE NO. M/7183/96
 DATED: 11-12-96
 LABS DN: 34/96
 N/SB K/L

FOR MEMBER SECRETARY
 CH NNAI METROPOLITAN DEVELOPMENT AUTHORITY
 CHENNAI-600 038

REV. NO.	ZONE	DATE	BRIEF RECORD	INITIAL

REVISIONS						
<p>एन.आई.डी.सी. वि. नेशनल इंडस्ट्रियल डेवलपमेंट कारपोरेशन लिमिटेड NIDC THE NATIONAL INDUSTRIAL DEVELOPMENT CORPORATION LIMITED NEW DELHI</p>						
<p>CLIENT: NATED PROJECT: WAREHOUSE COMP NATED MADRAS</p>						
DIVISION	DESIGNED	DRAWN	CHECKED	APPROVED	DATE	UNIT IN MM
E'DE		A. SARASWATI			23.10.96	SCALE 1:50
DRAWING TITLE	WEIGH BRIDGE PLAN, SECTION & ELEVATIONS					SHEET NO. 01
DRAWING NO.	NATED (M) 3066 II 01 001 R0					SP. OF SHEET NO. 1/0


DESCRIPTION	REFERENCES	DRAWING NO

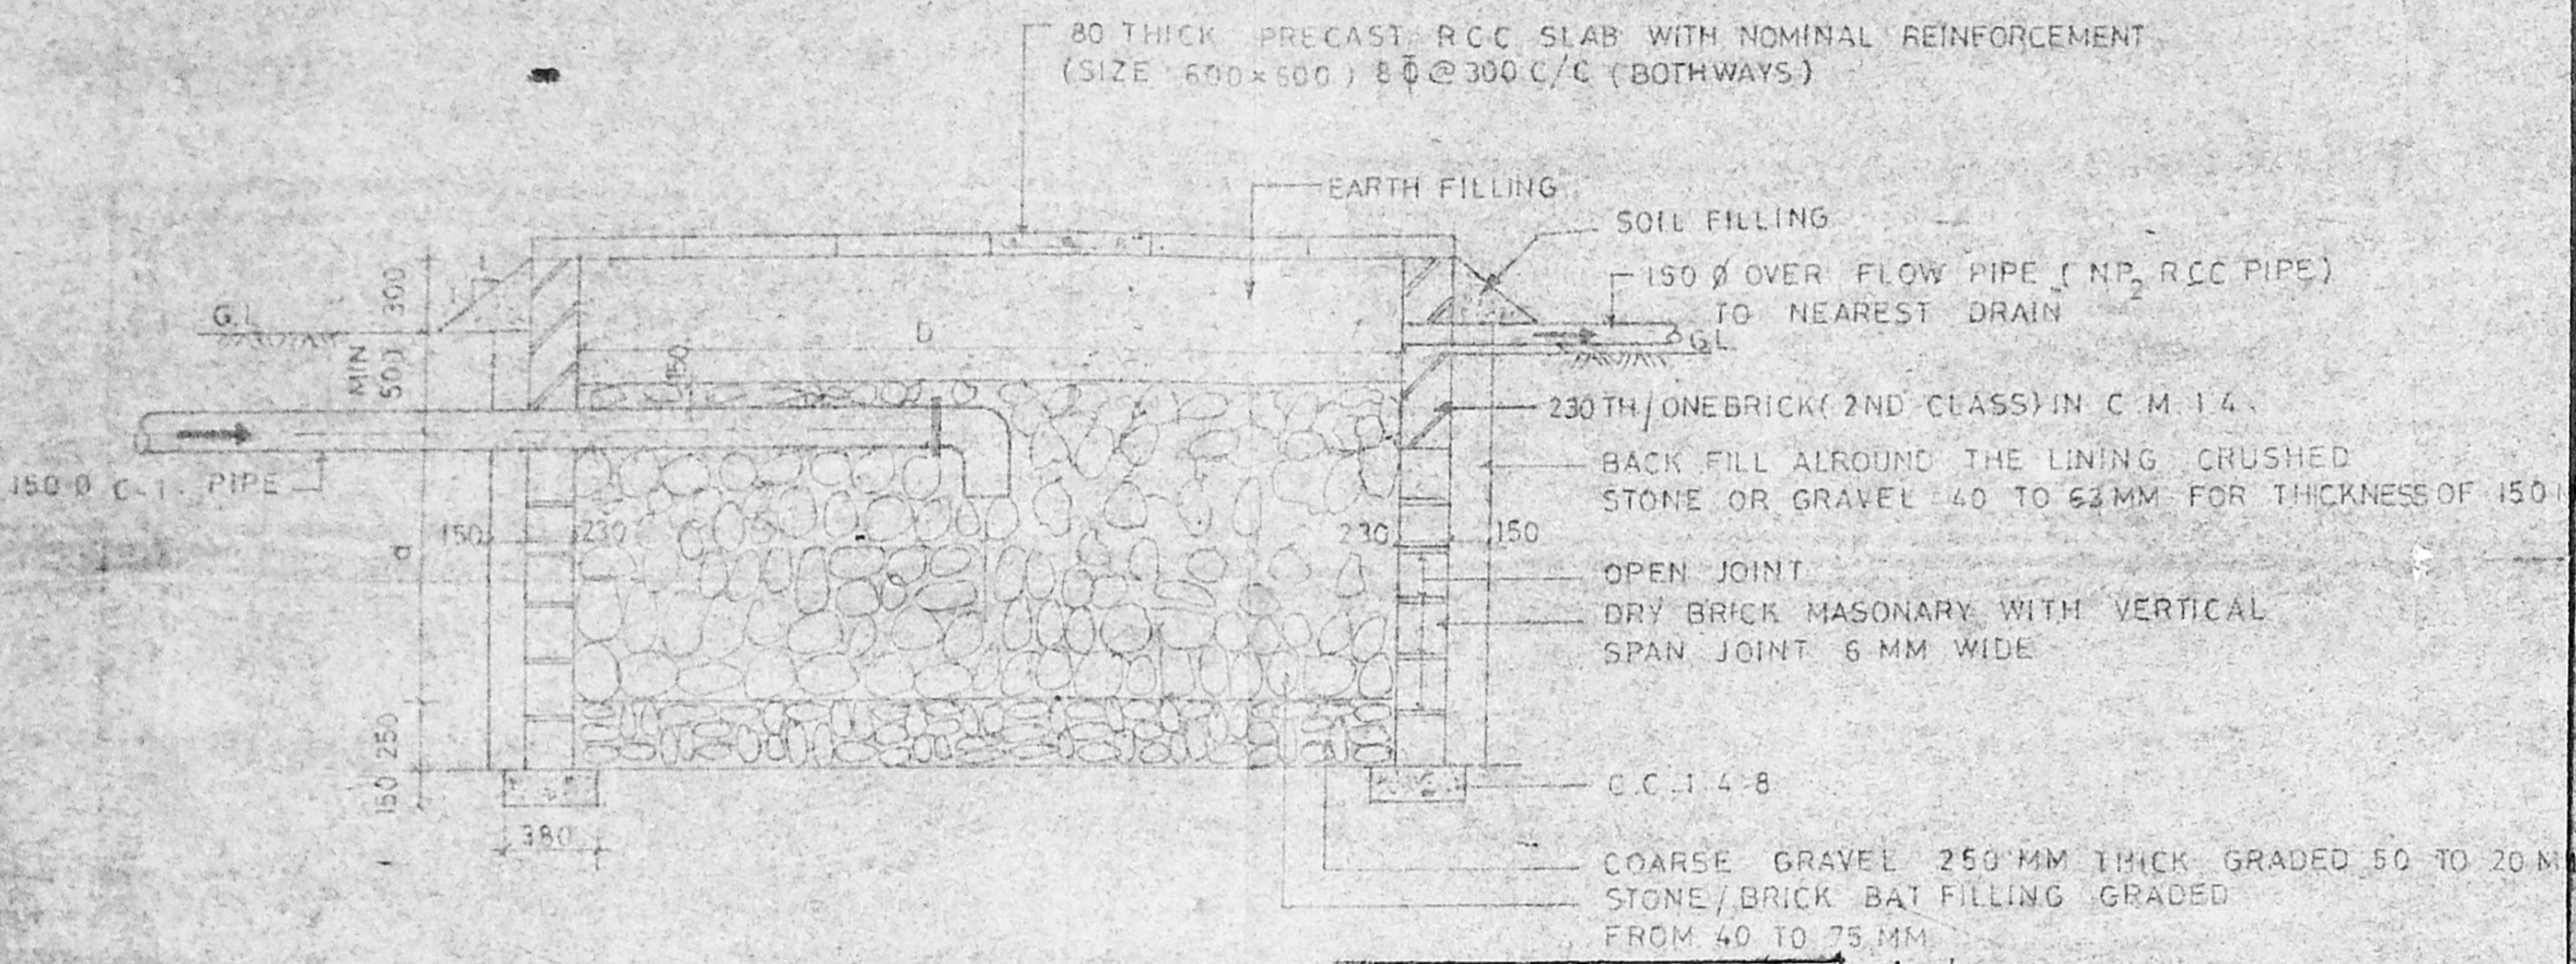

SEC. A-A

Planning Permit No C/24530/32/L/L/97

APPROVED
SUBJECT TO THE CONDITIONS IN THIS OFFICE LETTER.
No. C2/2146/97 SER 3-97 Date 12/11/97
FOR MEMBER SECRETARY
CHENNAI METROPOLITAN DEVELOPMENT AUTHORITY
CHENNAI-600 008.

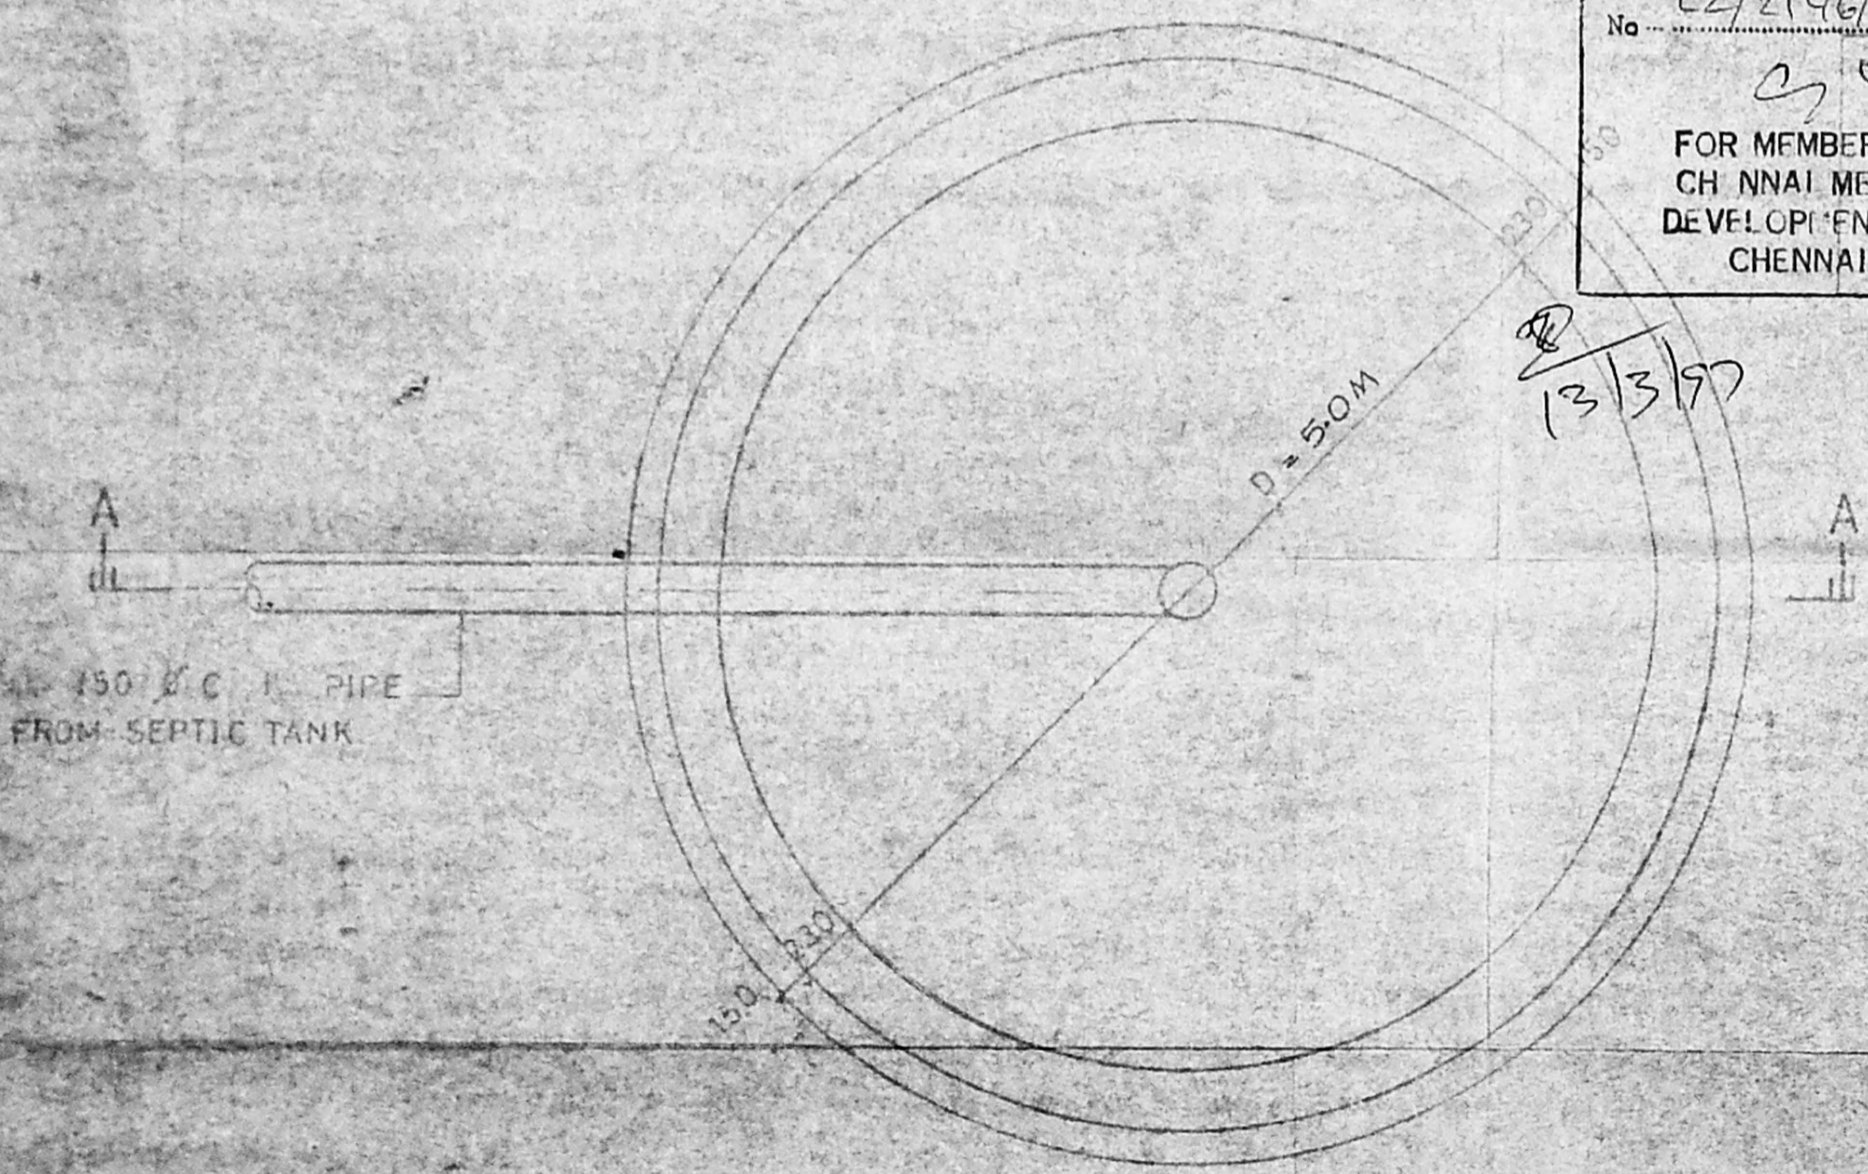

D = DIAMETER
d = DEPTH

N.O.C - ISSUED
FILE NO: M/7183/96
DATED: 4-12-96
LADS DN: 34/96
NOC
L/L
FOR MEMBER SECRETARY
C.M.D.A., CHENNAI-600 008.

NOTES

1. ALL DIMENSIONS ARE IN MILLIMETRES.
2. THE BACK FILL AROUND THE LINING SHOULD BE CLEAN CRUSHED STONE OR GRAVEL.
3. THE COARSE GRAVEL SHALL BE PLACED THE BOTTOM.
4. FOR LOCATION OF SOAKPIT REFER RELEVANT SEWERAGE SYSTEM DRG.

TITLE

PROPOSED CONST. OF GODOWN-CUM-OFFICE AT MBTT COMPLEX IS SURVEY NO. 773/1PART, 773/2PART, 789 PART, 790/1PART, 790/2PART, 885 PART, 886/1PART, 886/2 PART, 892 PART, 893 PART, 894 PART AT MADHAVARAM VILLAGE SAIDPET TALUK, CHENNAI, MGR DISTT.

S. N. KAUL
B. Arch. (Roorkee) M.C.A. 10479
Chief Architect
The National Industrial Dev. Corporation Ltd.
(A Govt. of India Enterprise)
Chankya Bhavan, Vinay Nagar, Madhavaram,
NEW DELHI-110016

R.I.	4-11-96	TITLE AS / STATUTORY REQUIREMENT ADDED	PP3
REV. NO.	ZONE	DATE	BRIEF RECORD

REVISIONS

NIDC
THE NATIONAL INDUSTRIAL DEVELOPMENT CORPORATION LIMITED NEW DELHI

CLIENT: NAFED
PROJECT: WAREHOUSE COMP NAFED MADRAS

DIVISION	DESIGNED	DRAWN	CHECKED	APPROVED	DATE	BY
CDE/PH	NAFED	NAFED	NAFED	NAFED	JUNE 96	NAFED
DRAWING TITLE	DETAIL OF SOAK PIT (TYPE)					
DRAWING NO	NAFED (M) 3000-13-34-610-R1					