



FRONT ELEVATION


SECTION OF WELL DETAIL
SCIENTIFICALLY CLOSED

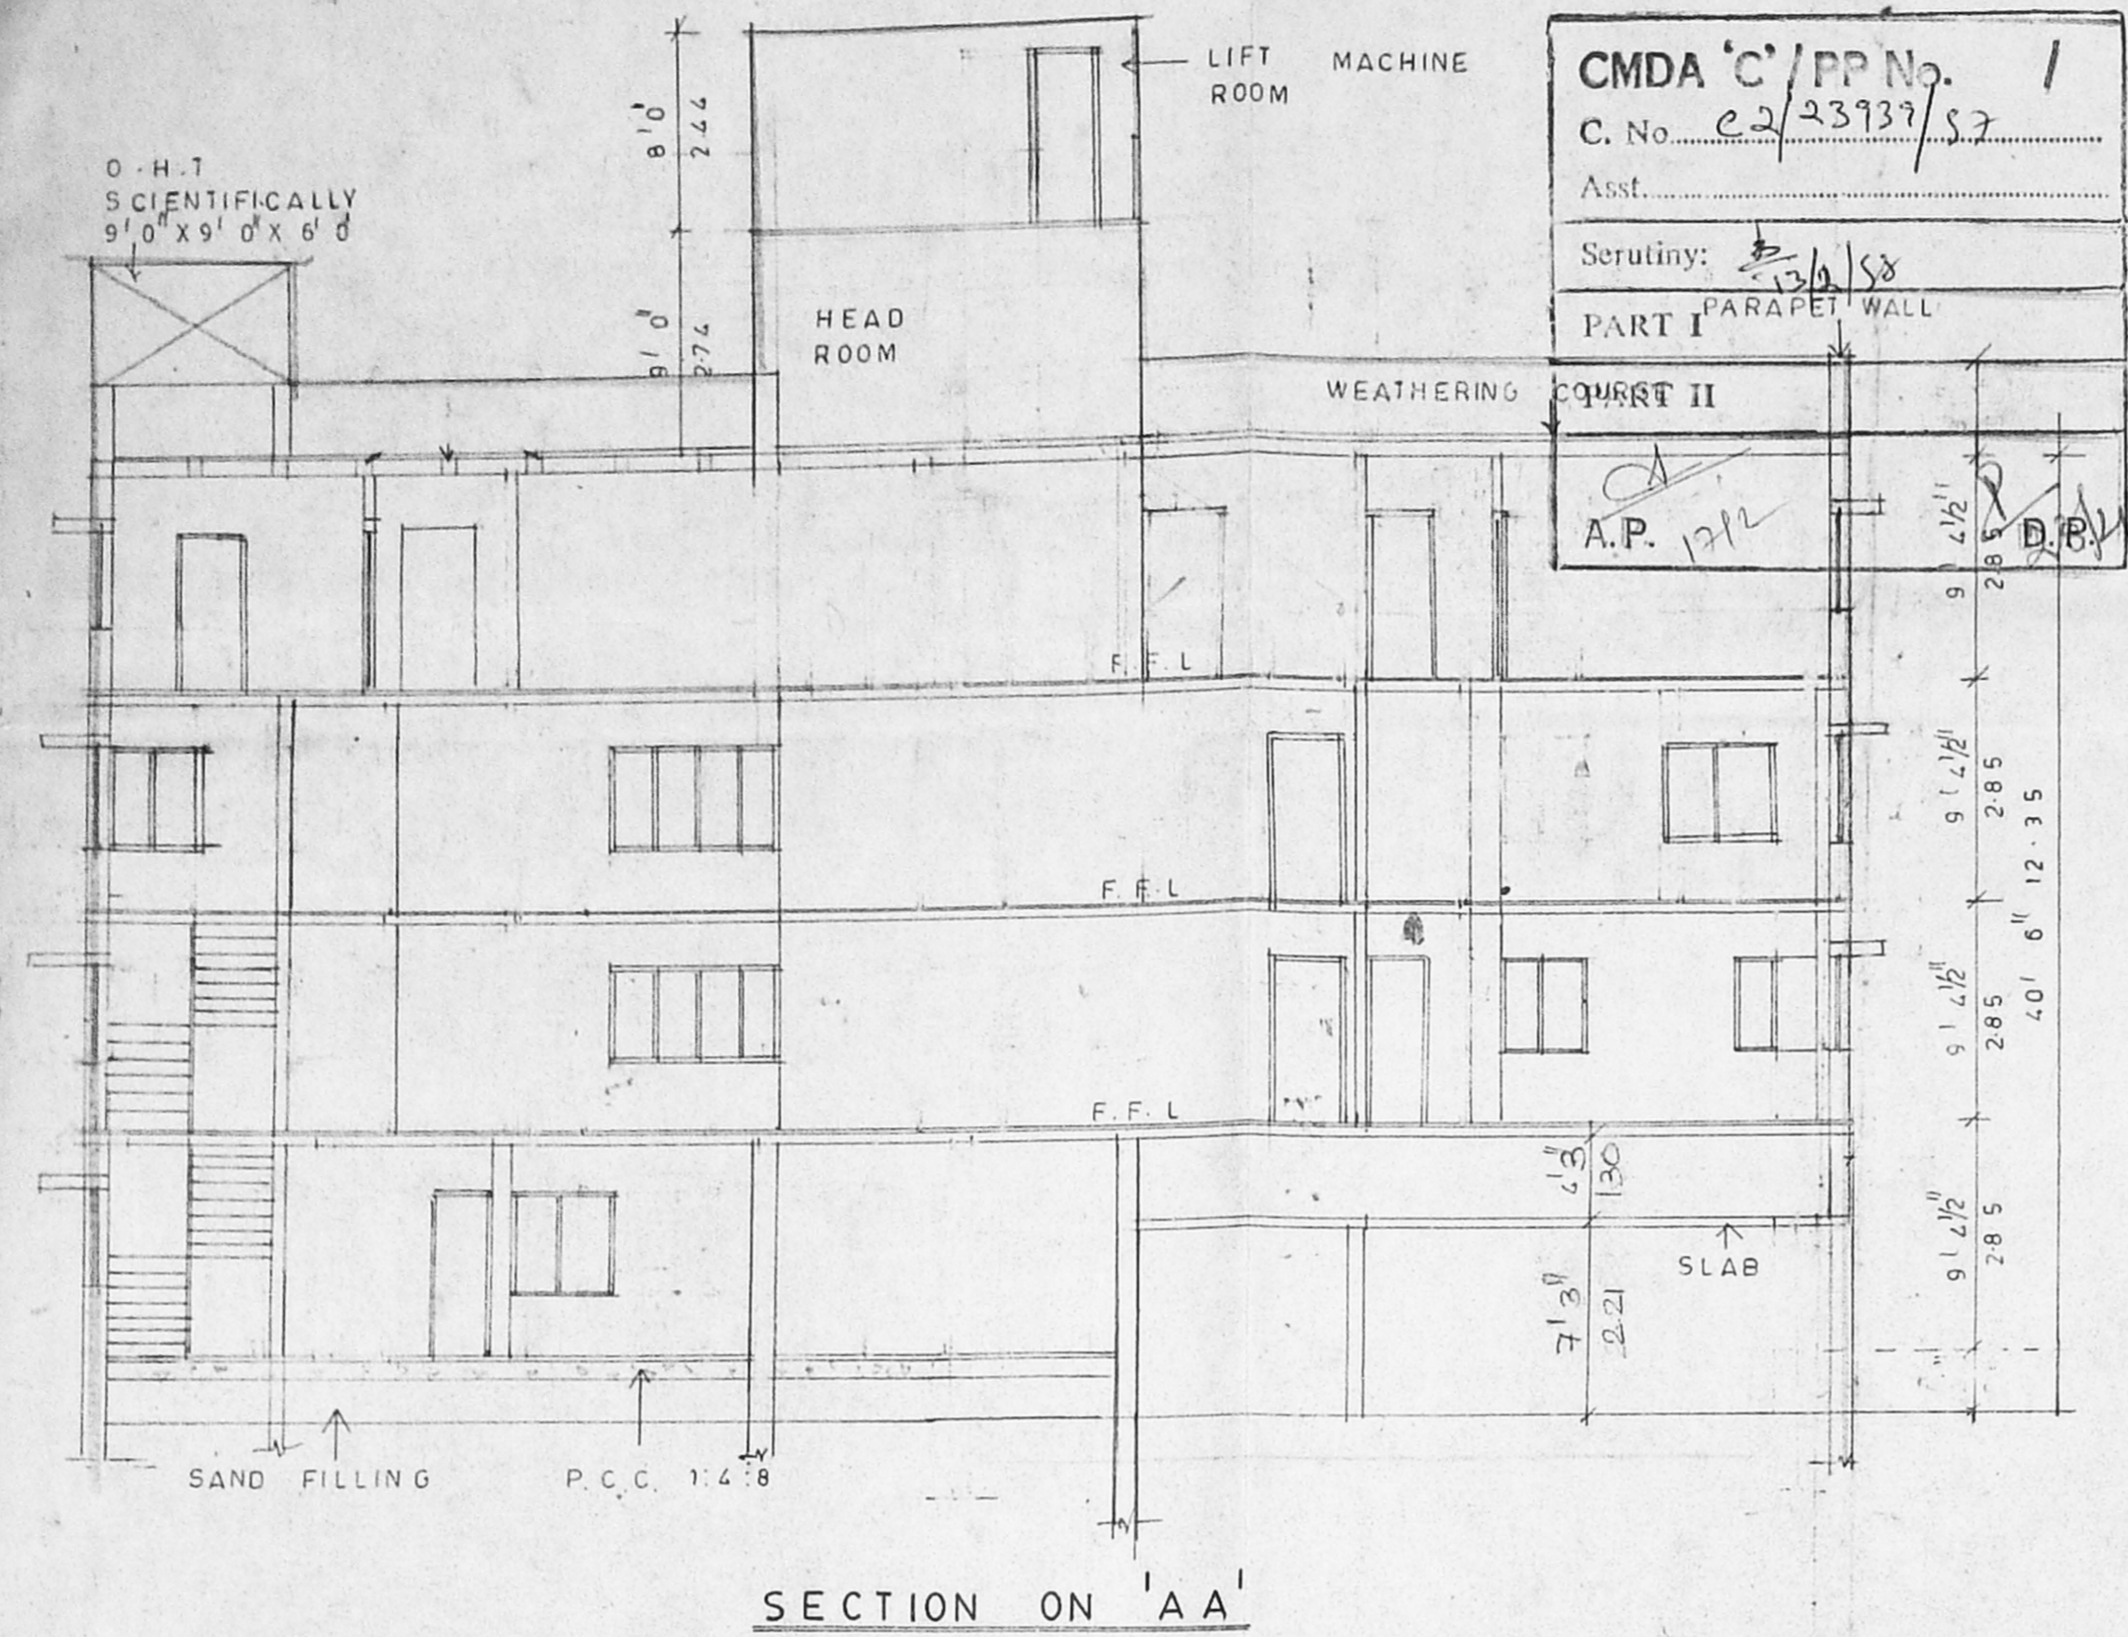


SECTION ON 'AA'

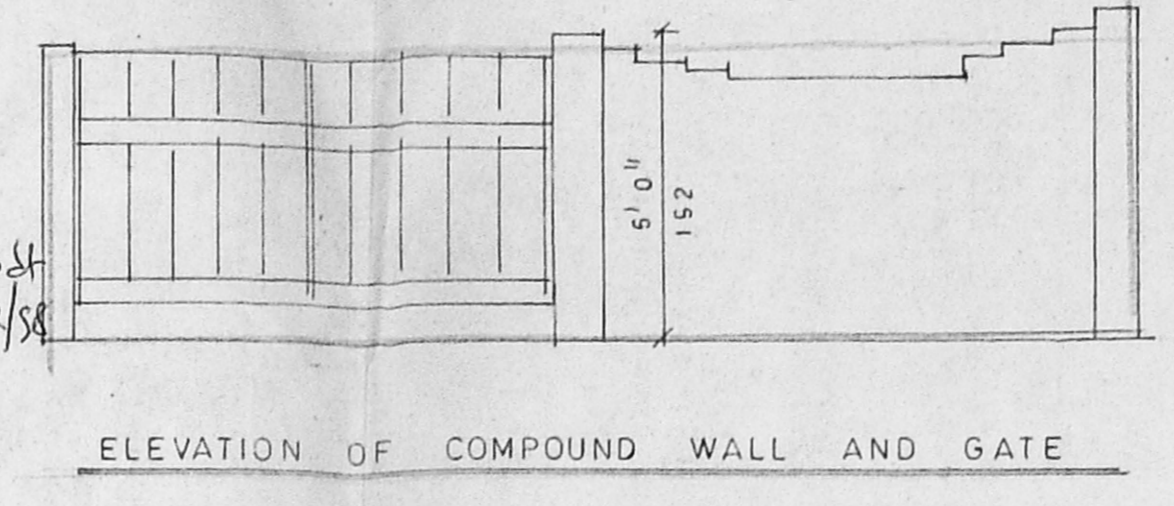


ELEVATION OF COMPOUND WALL AND GATE

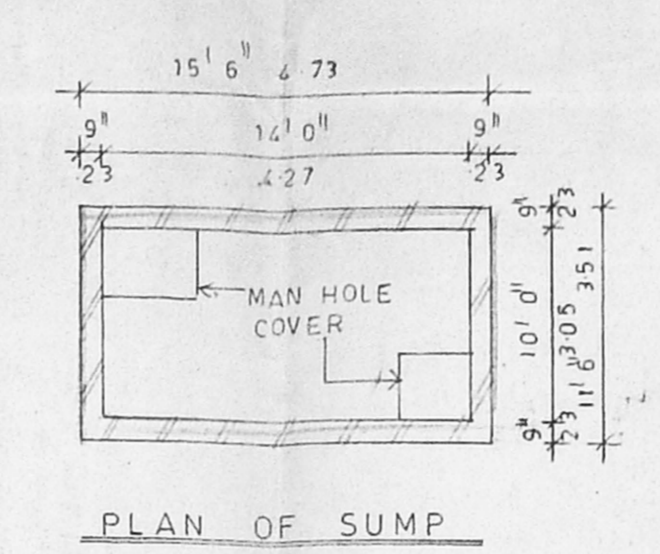


PLAN OF SUMP

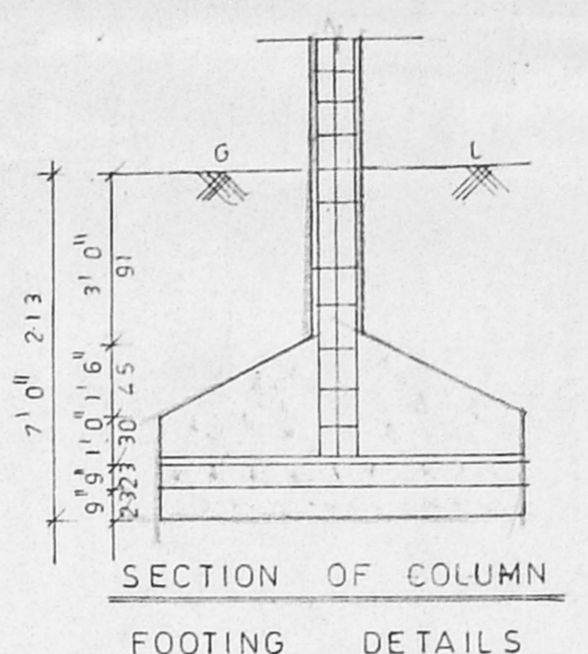


SECTION OF COLUMN
FOOTING DETAILS

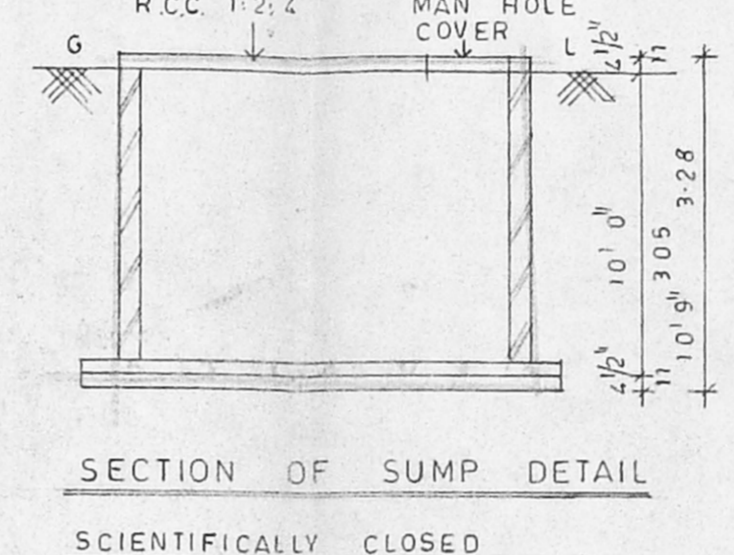


SECTION OF SUMP DETAIL
SCIENTIFICALLY CLOSED

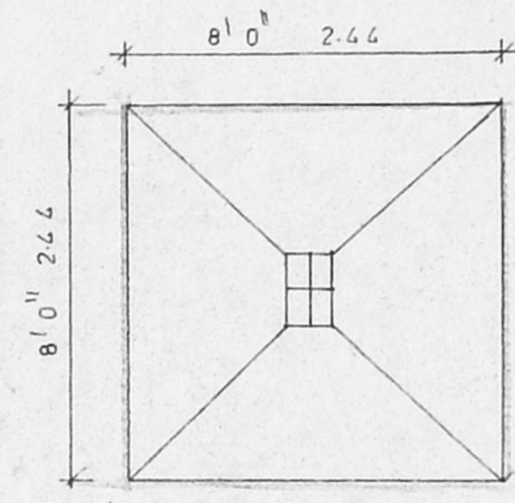


PLAN

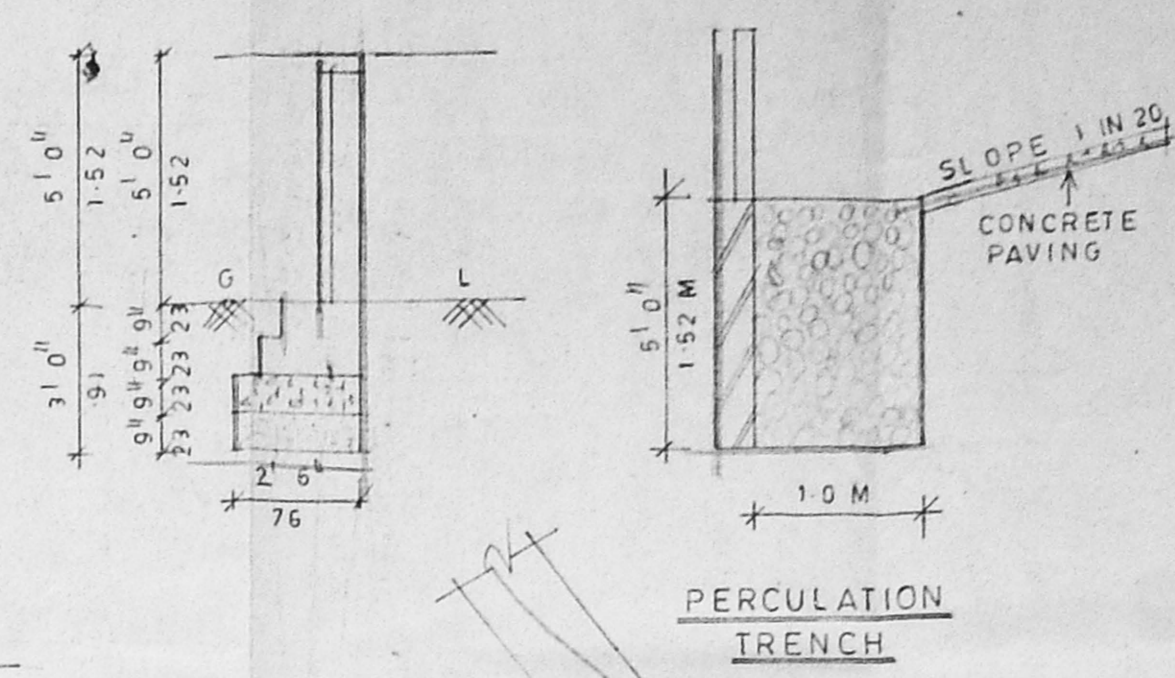


PERCOLATION TRENCH

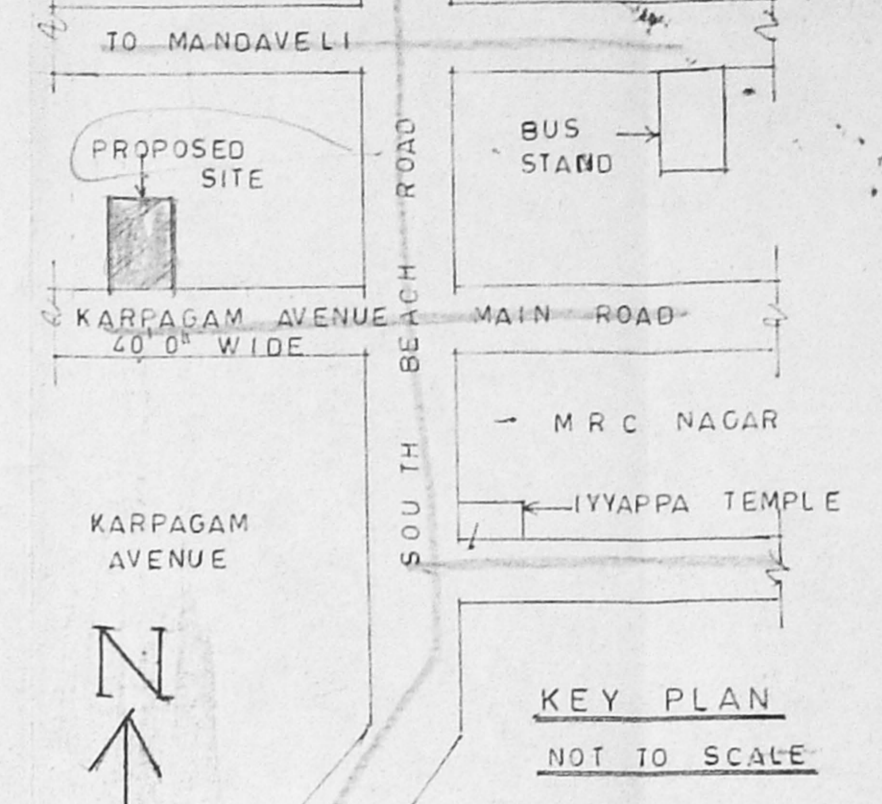


KEY PLAN
NOT TO SCALE

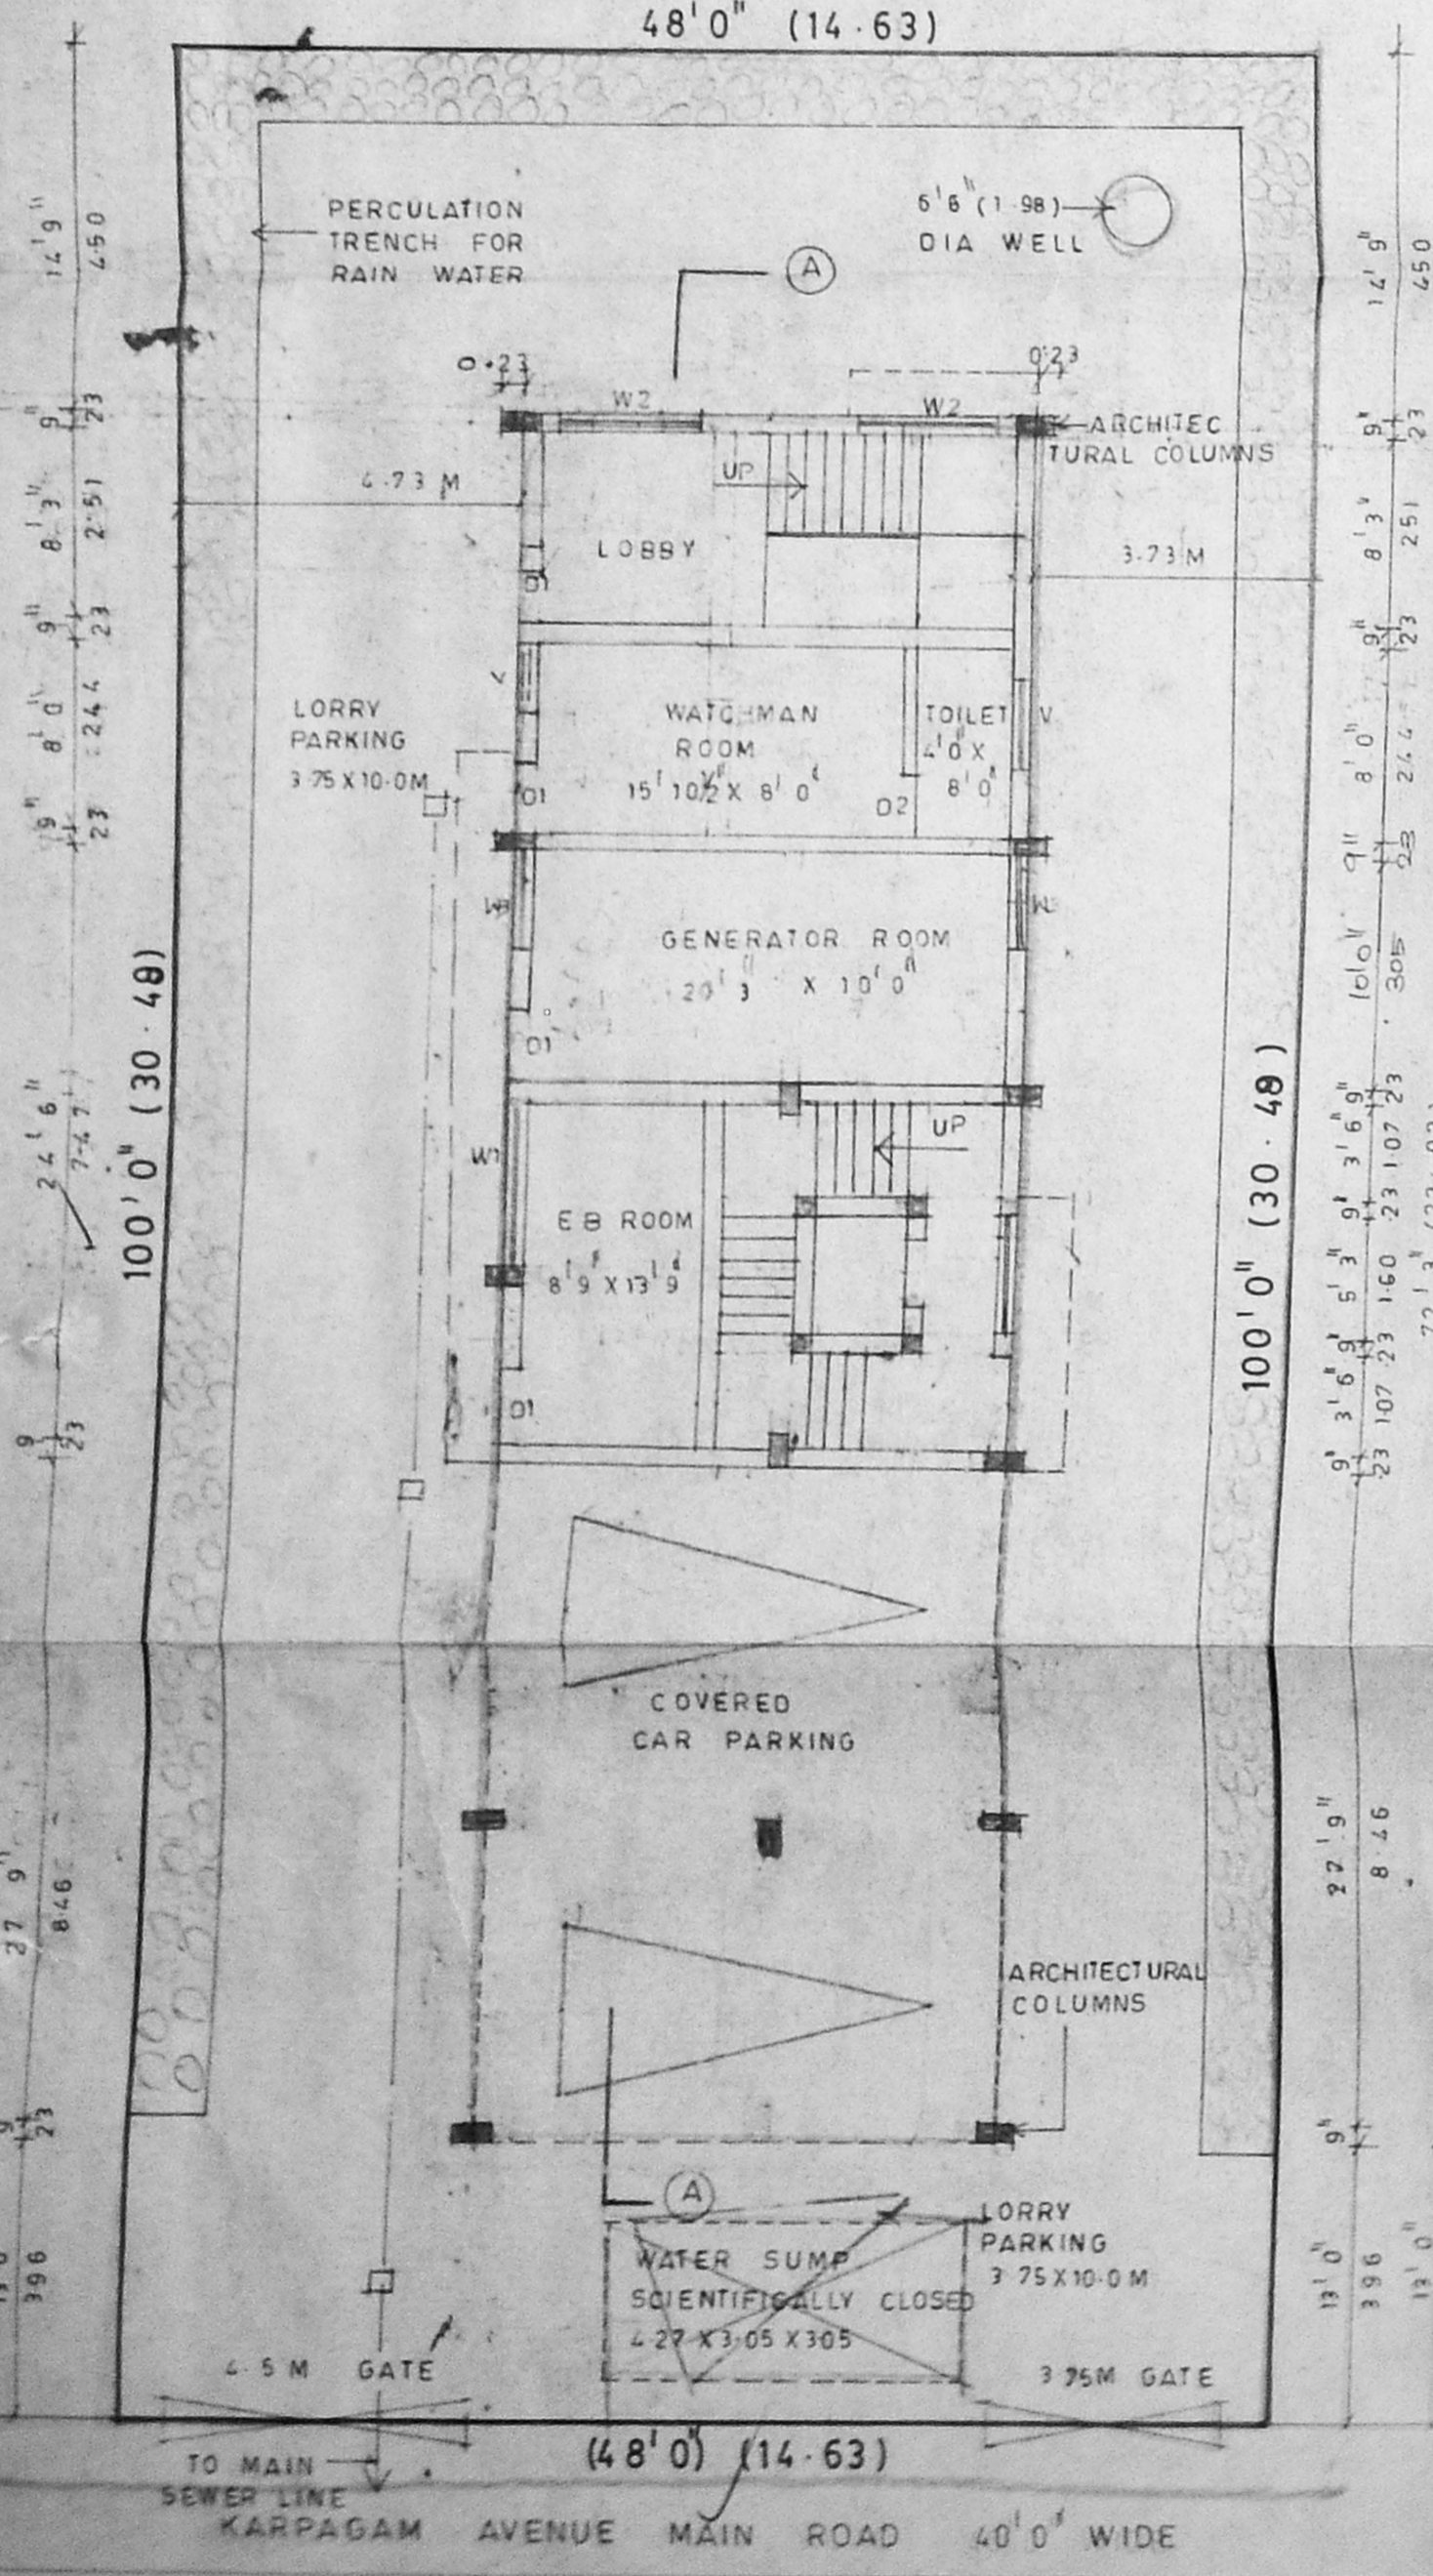


SITE CUM GROUND FLOOR PLAN

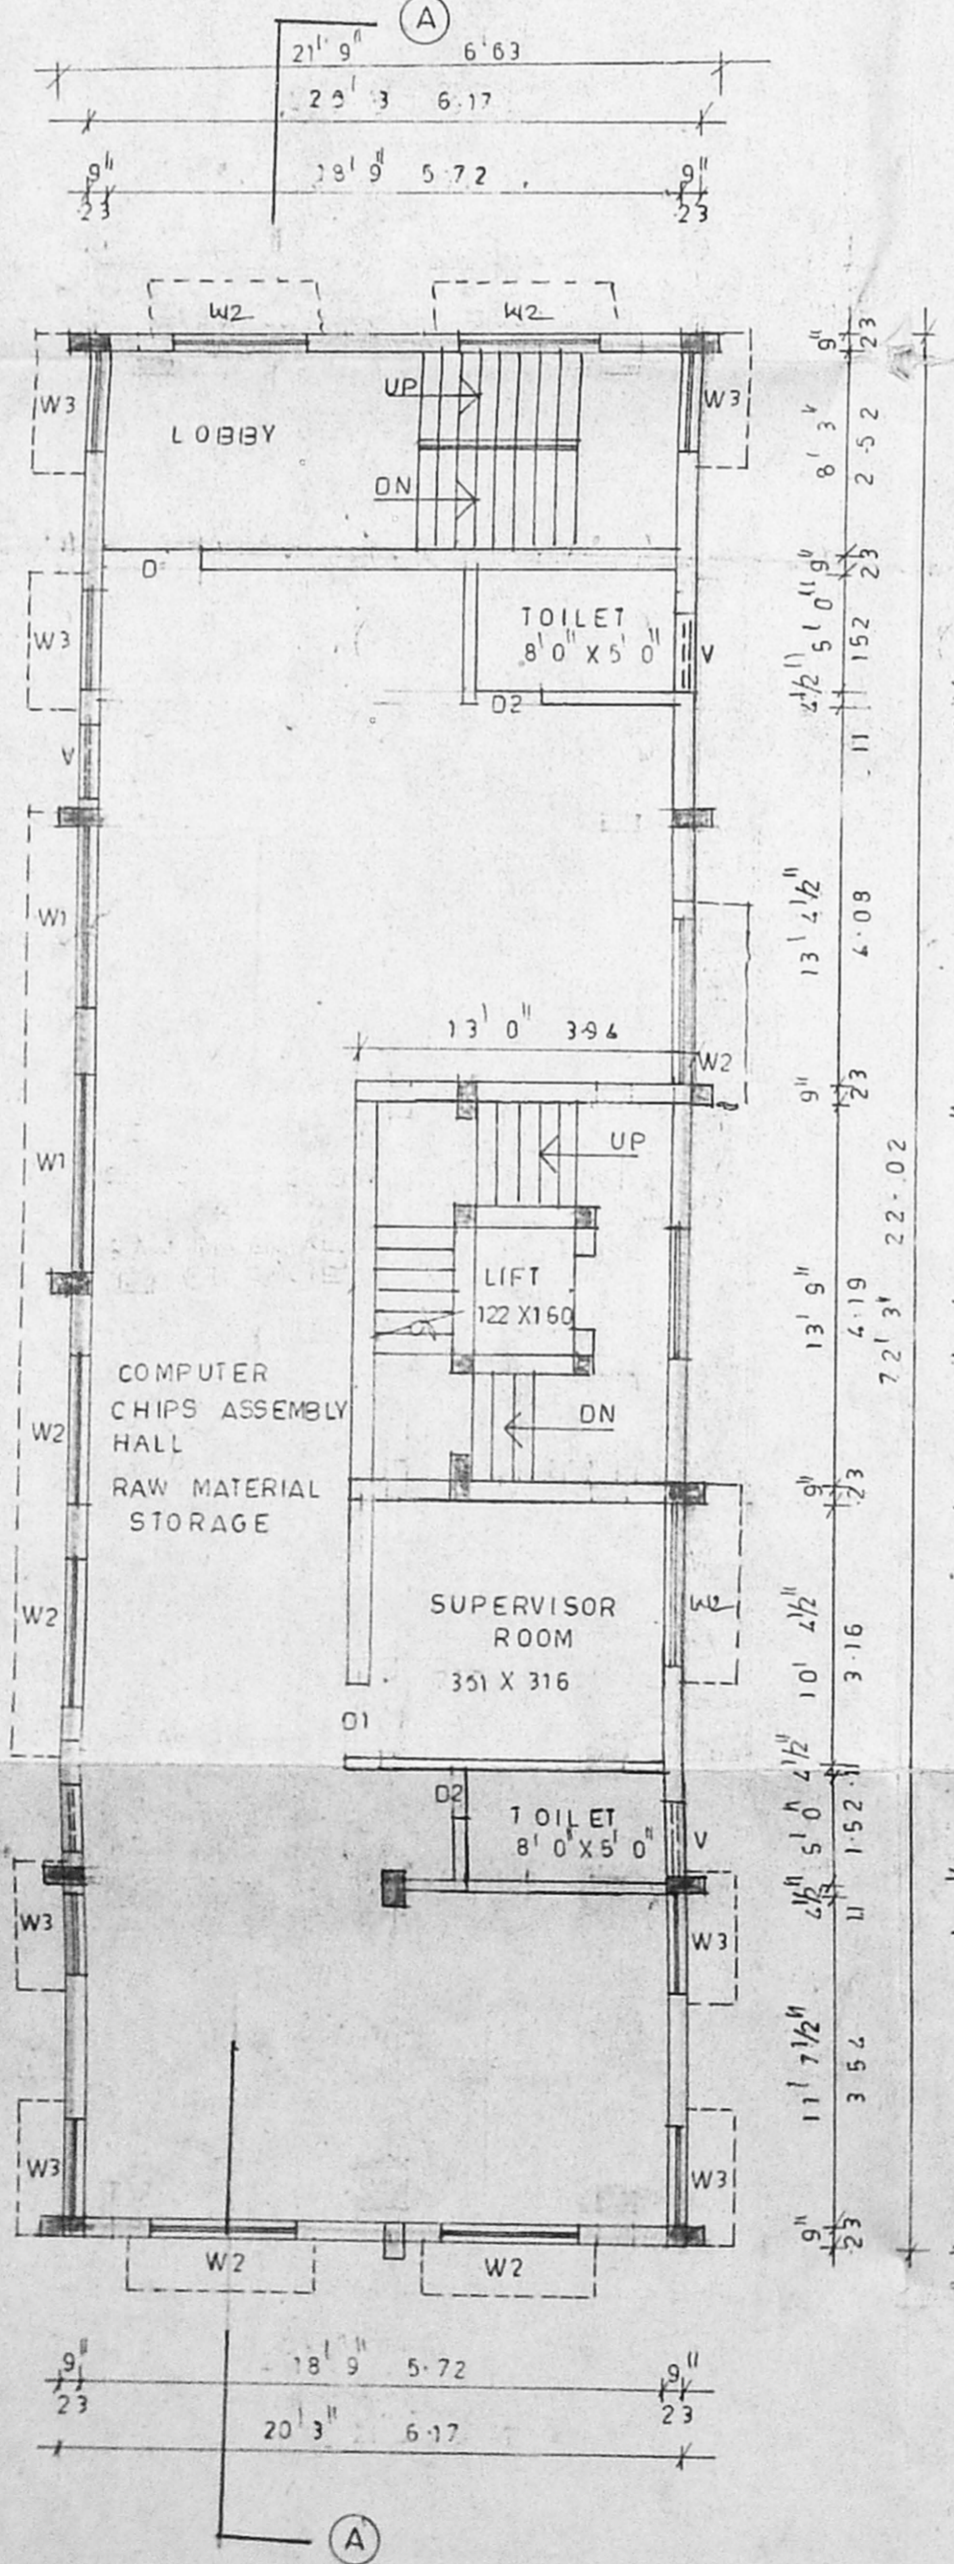


FIRST FLOOR PLAN

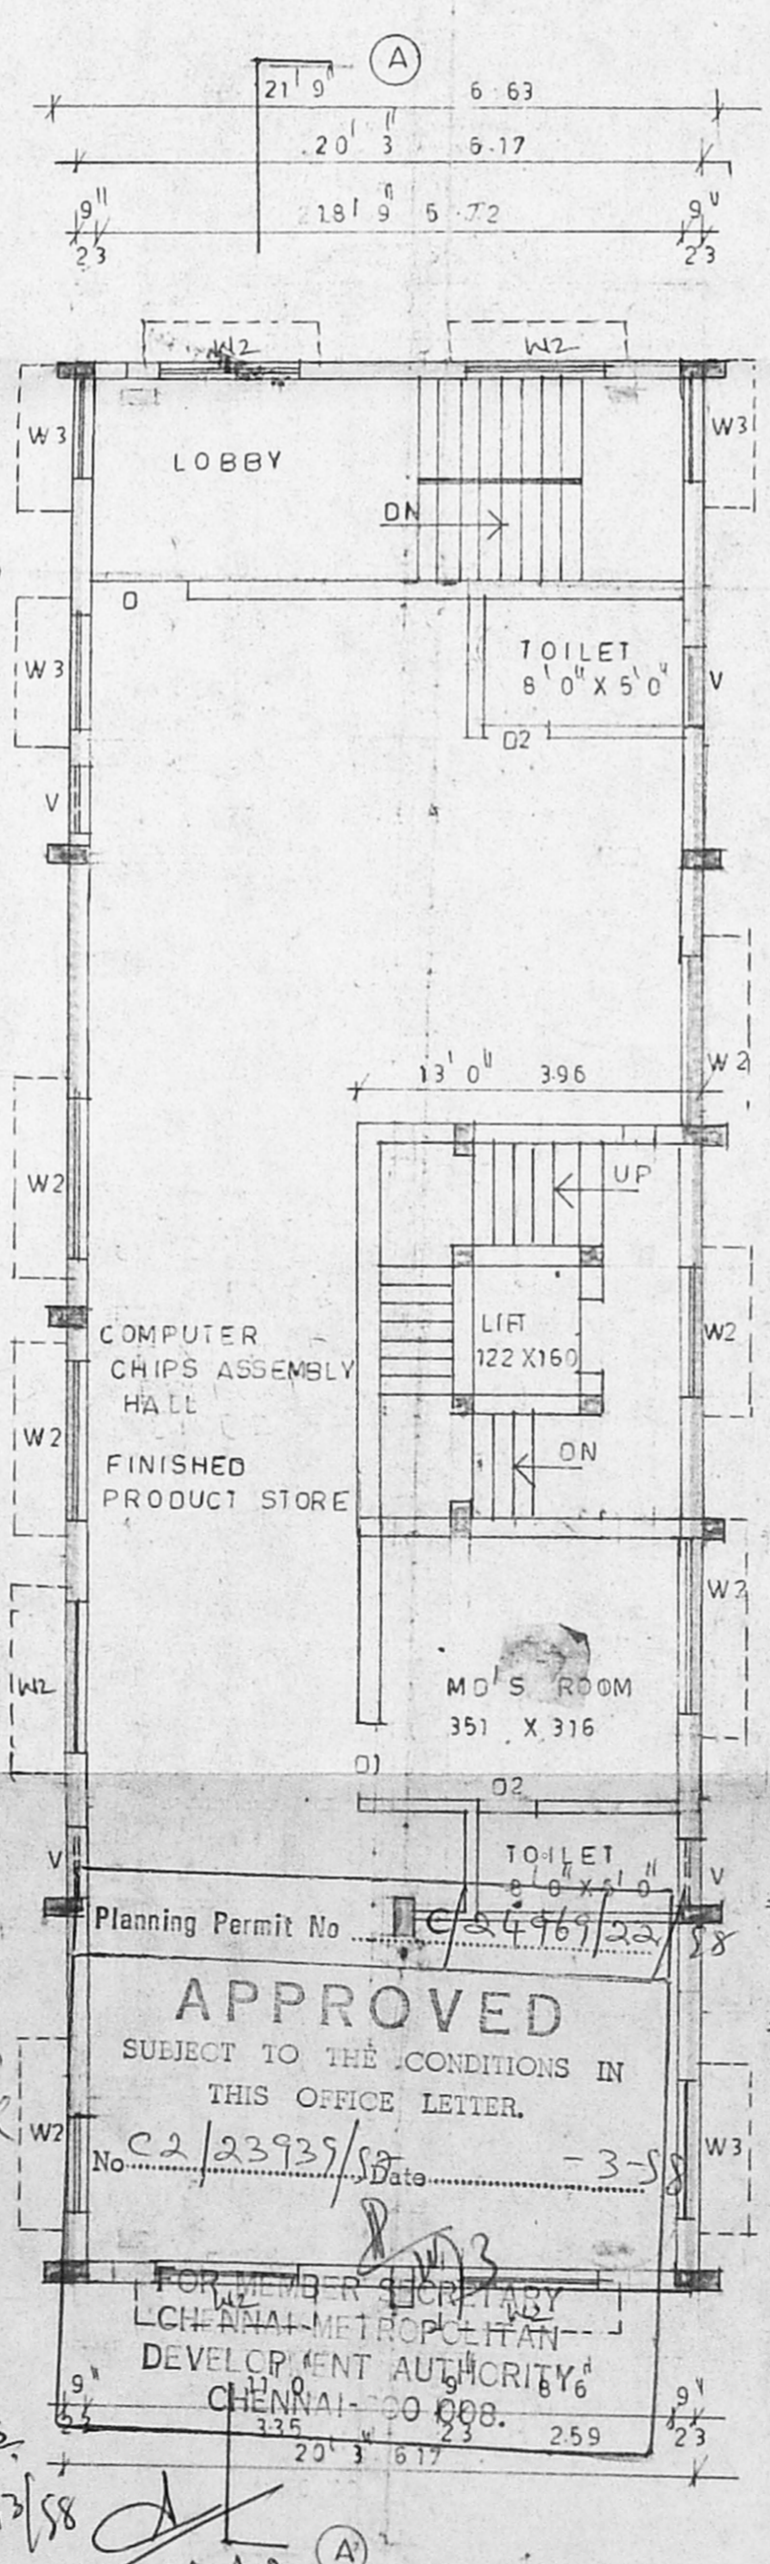

SECOND FLOOR PLAN

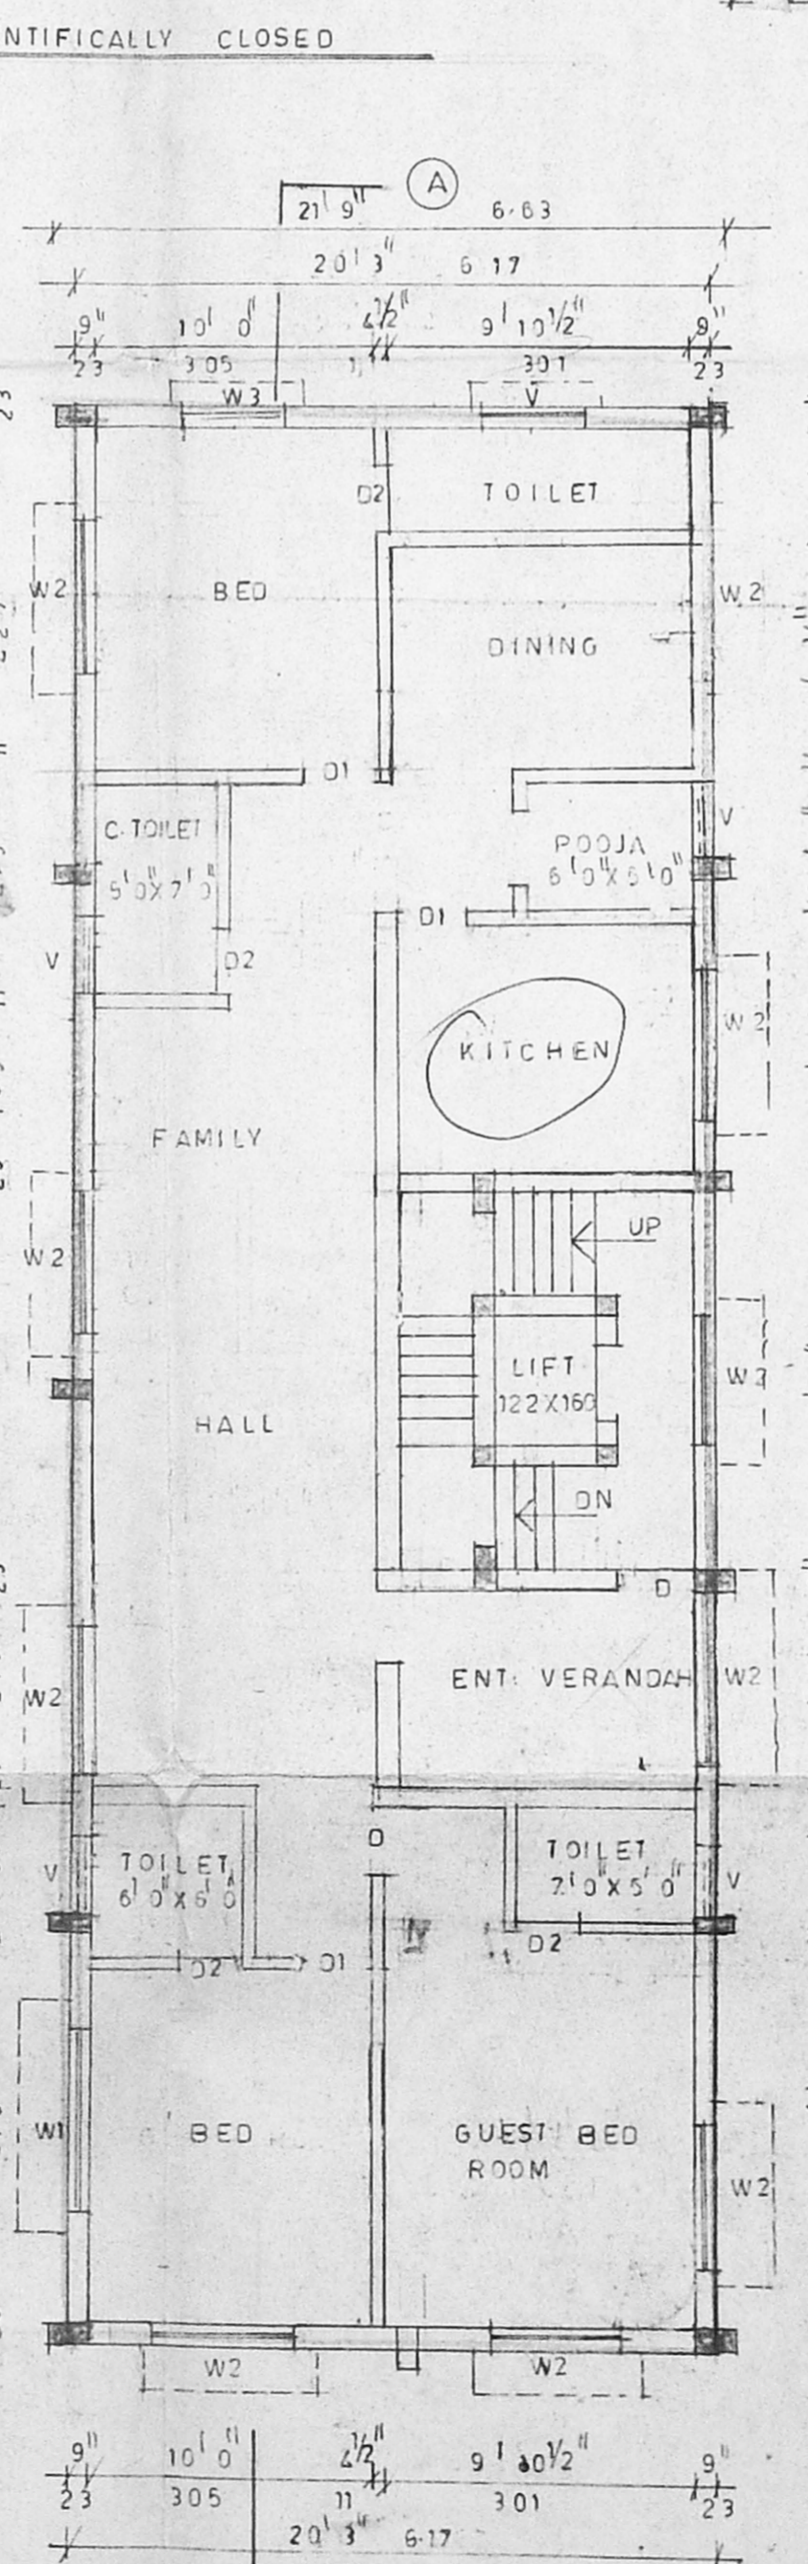

THIRD FLOOR PLAN

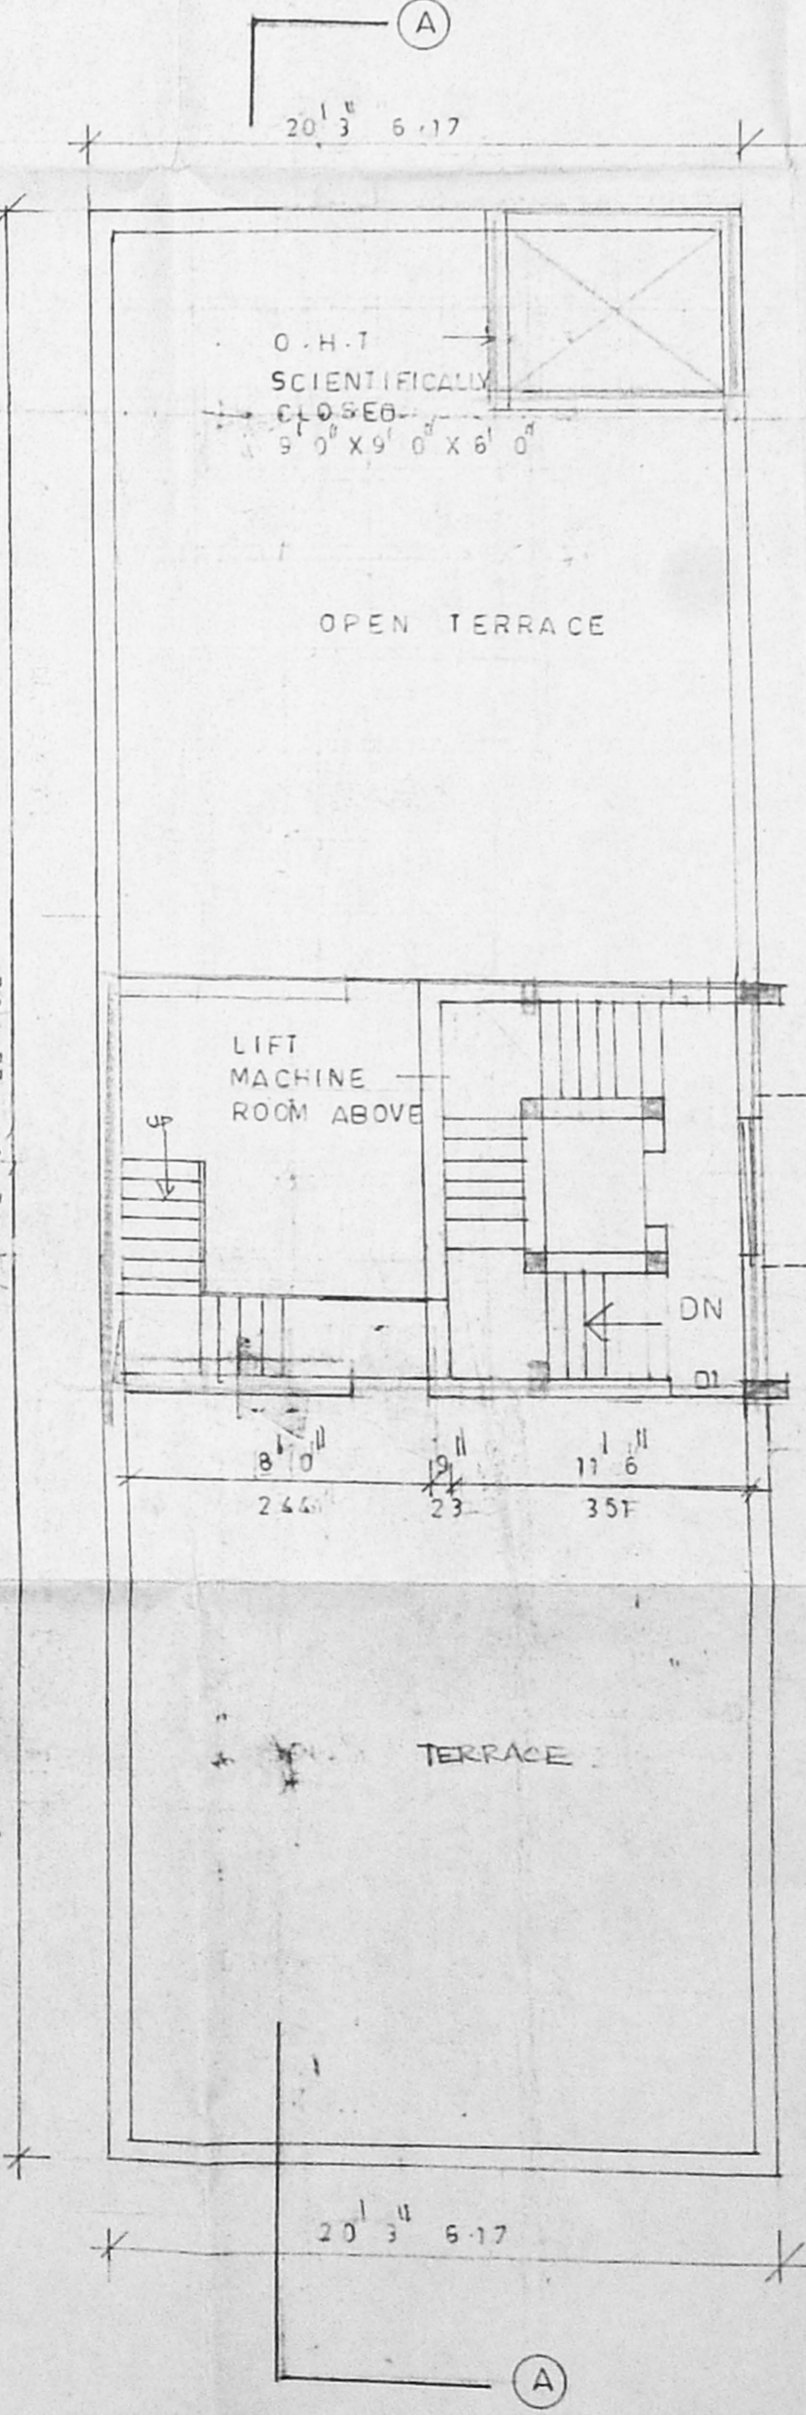

TERRACE FLOOR PLAN

CMDA 'C' / P.P. No. 1
C. No. 22/23/33/57
Asst. Surveyor: [Signature]
PART I PARAPET WALL
A.P. [Signature]

Planning Permit No. [Number]
APPROVED
SUBJECT TO THE CONDITIONS IN THIS OFFICE LETTER.
C.2/23/33/57
FOR THE MEMBER SECRETARY
LCH ANIMALS POLICE
DEVELOPMENT AUTHORITY
CHENNAI - 20 008. 259

PLAN SHOWING THE PROPOSED COTTAGE INDUSTRIES AND OWNER'S RESIDENCE AT S.NO:4304/1, 4305/1, BLOCK NO 95 DIV. NO:150. DOOR NO 136/1, KARPAGAM AVENUE, R.A. PURAM, CHENNAI - 28.

AS PER PATTI R.S NO: 4304/20, 21 4305/5

AREA DETAILS	SQ. FT	SQM
PLOT AREA	4800.00	445.92
GROUND FLOOR	1571.43	145.94
FIRST FLOOR	1571.43	145.04
SECOND FLOOR	1571.43	146.04
THIRD FLOOR	1571.43	146.04
TOTAL AREA	6285.72	582.17

NO OF CAR PARKING 2 NOS
LORRY PARKING 2 NOS
TOTAL H.P MOTOR INSTALLED 5 H.P
TOTAL NO OF WORKERS 20 NOS

COTTAGE INDUSTRIES (A)	SQ. FT	SQM
GROUND FLOOR	212.06	19.71
FIRST FLOOR	1373.18	127.52
SECOND FLOOR	1373.18	127.52
TOTAL	2958.42	274.95


RESIDENTIAL AREA (B)	SQ. FT	SQM
THIRD FLOOR	1571.43	146.04
LIFT & STAIRCASE AREA	534.75	55.27
TOTAL AREA	2106.18	201.31
NON F.S.I. AREA	541.43	50.32
PARKING AREA	619.88	57.61
TOTAL AREA	1161.31	107.93

PLOT COVERAGE 32.74%
F.S.I 1.96
TOTAL F.S.I AREA 5124.60 SFT

JOINERY DETAILS	IN CM
MD MAIN DOOR	105 X 213
D1 DOOR	91 X 213
D2 DOOR	76 X 213
W WINDOW	305 X 137
W1 WINDOW	244 X 137
W2 WINDOW	193 X 137
W3 WINDOW	122 X 137
V VENTILATOR	91 X 6

SCALE : 1:100

COLOUR INDEX

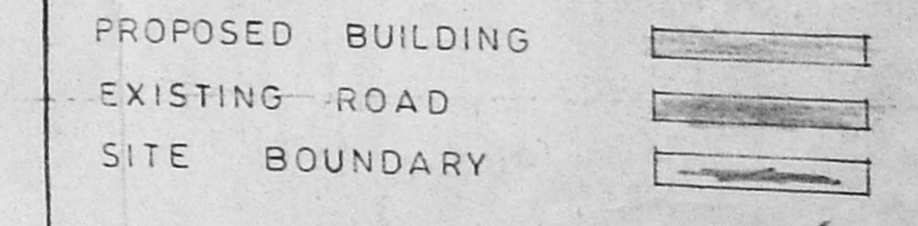

OWNER

C. MANIVELU, L.C.E.
CLASS 1 LICENSED SURVEYOR NO.181,
CORPORATION OF CHENNAI,
CHENNAI.

LICENSED SURVEYOR