




FRONT ELEVATION

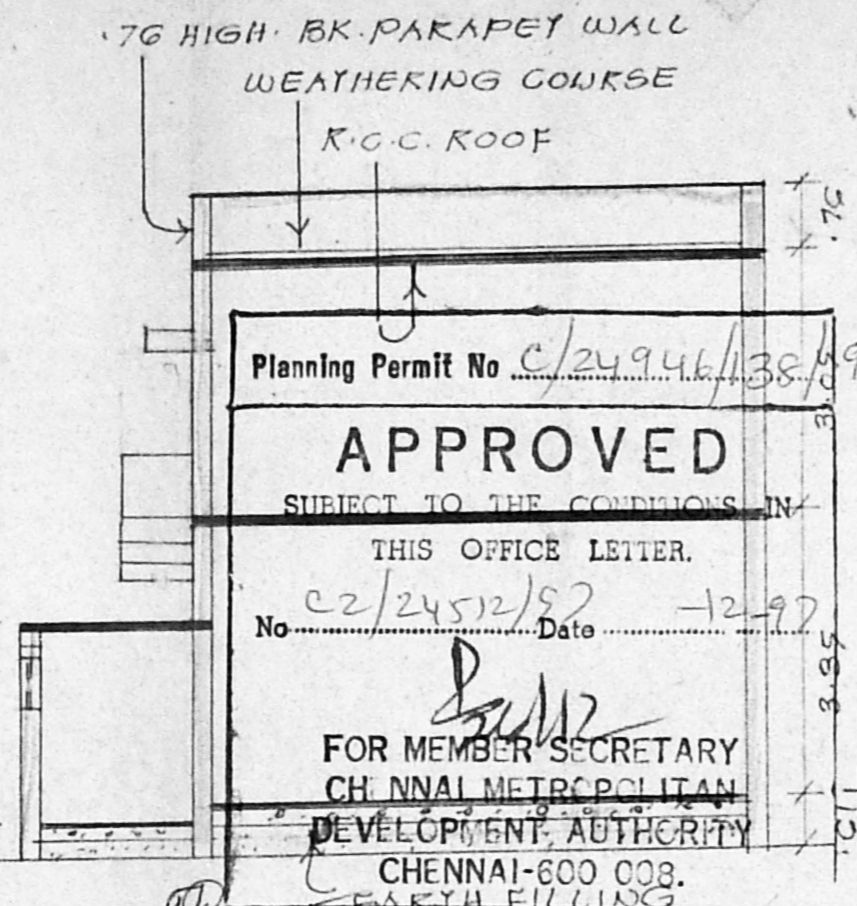


SECTION ON "AB"

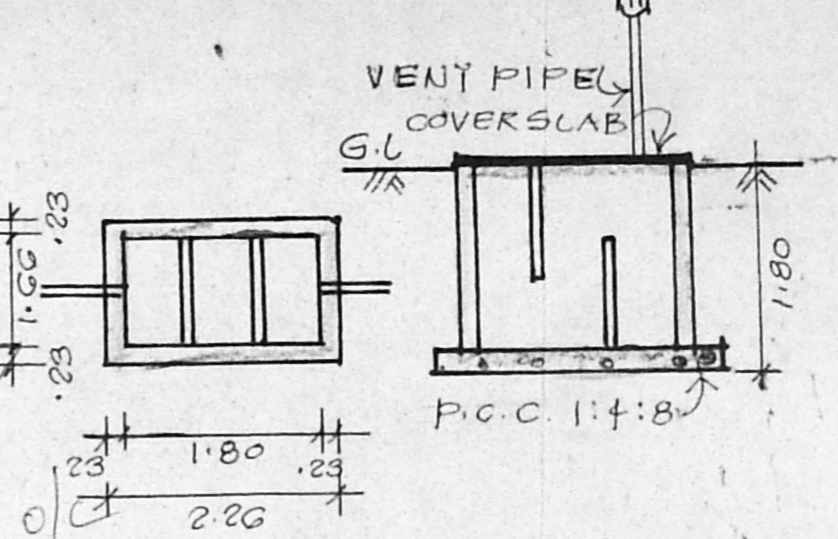


DETAIL OF SEPTIC TANK.

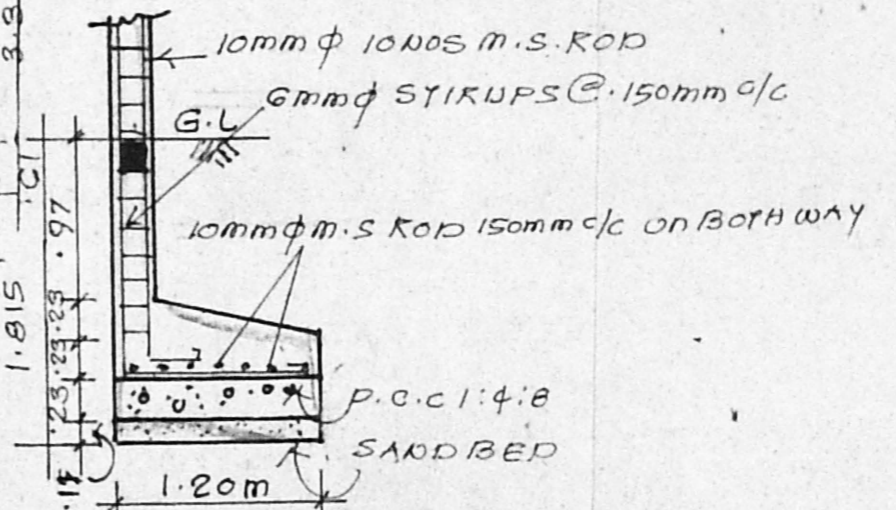


DETAILS OF FOUNDATION

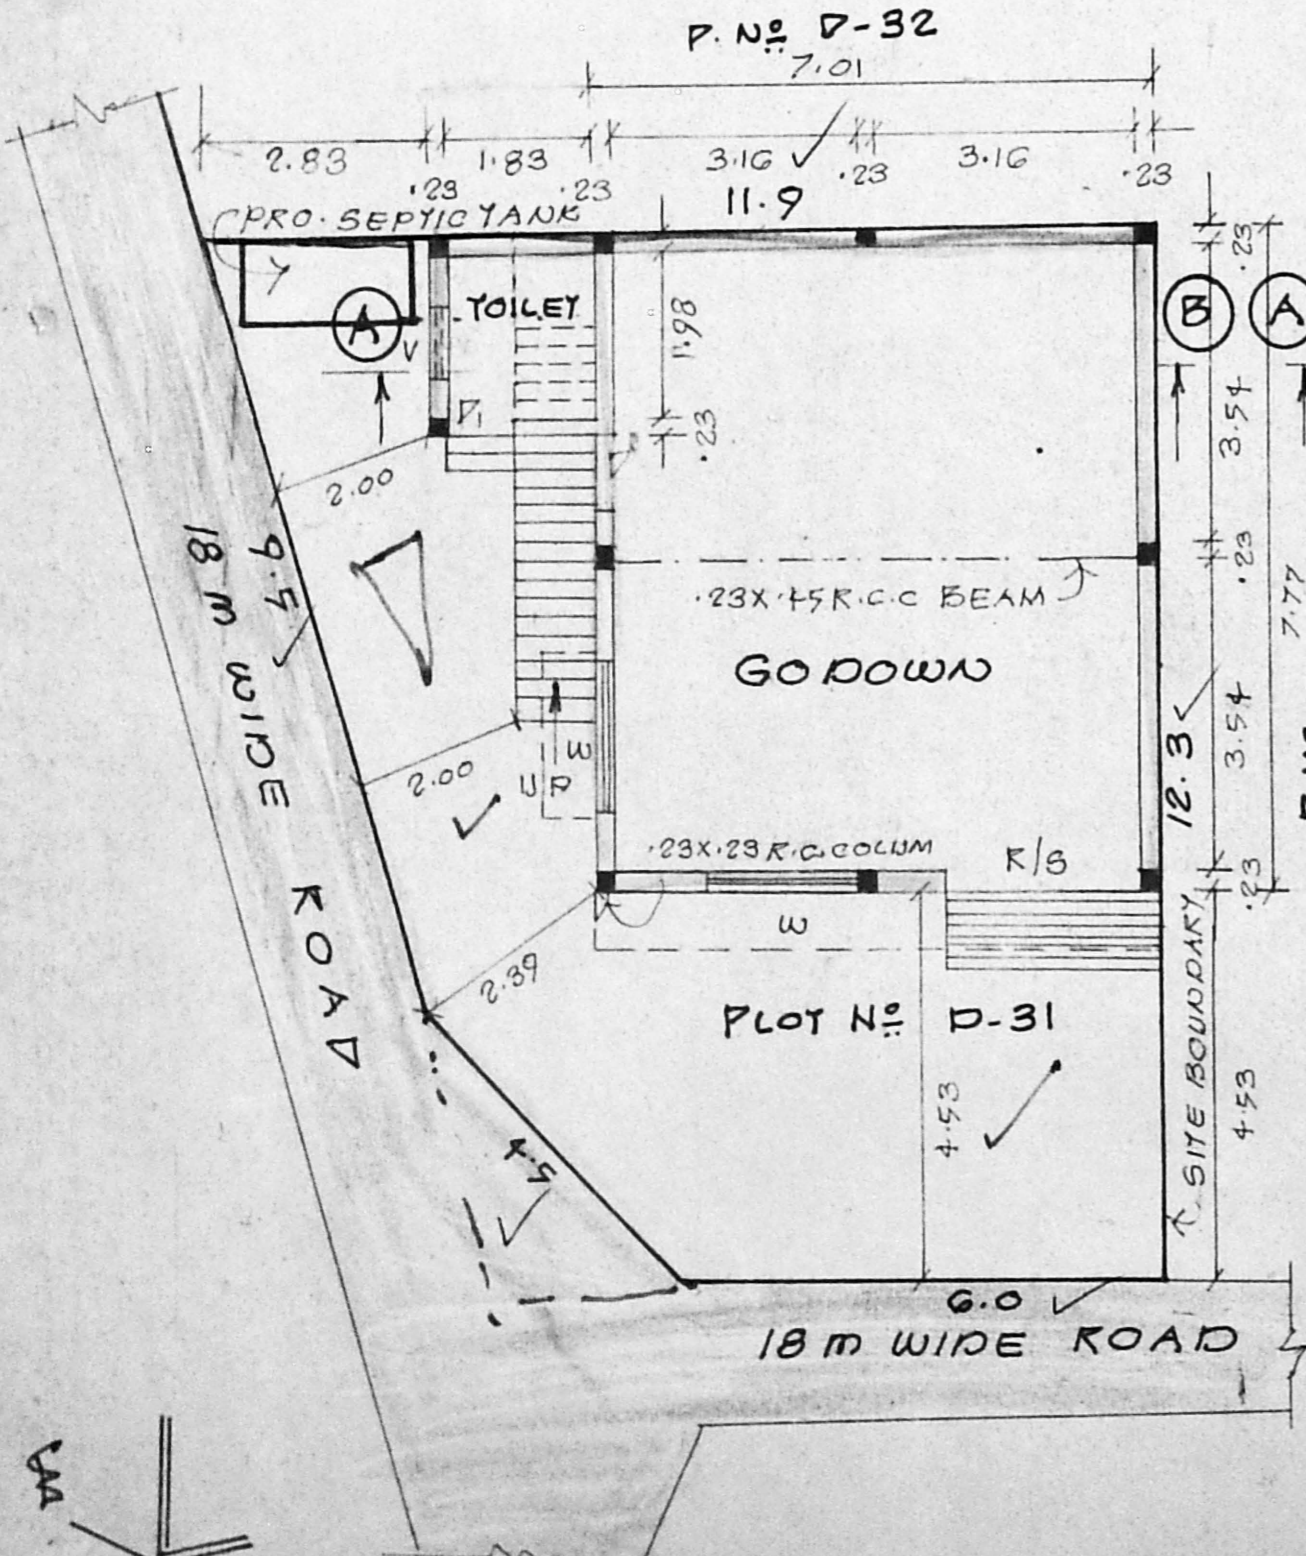


SITE PLAN / GROUND FLOOR PLAN  
SCALE: 1:100

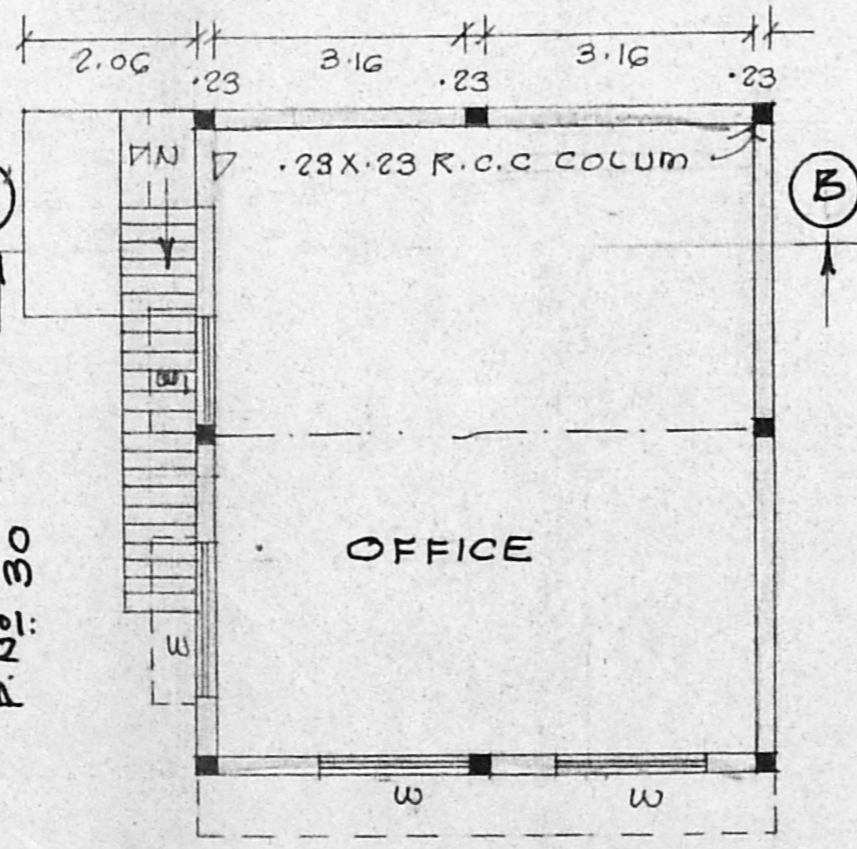

FIRST FLOOR PLAN

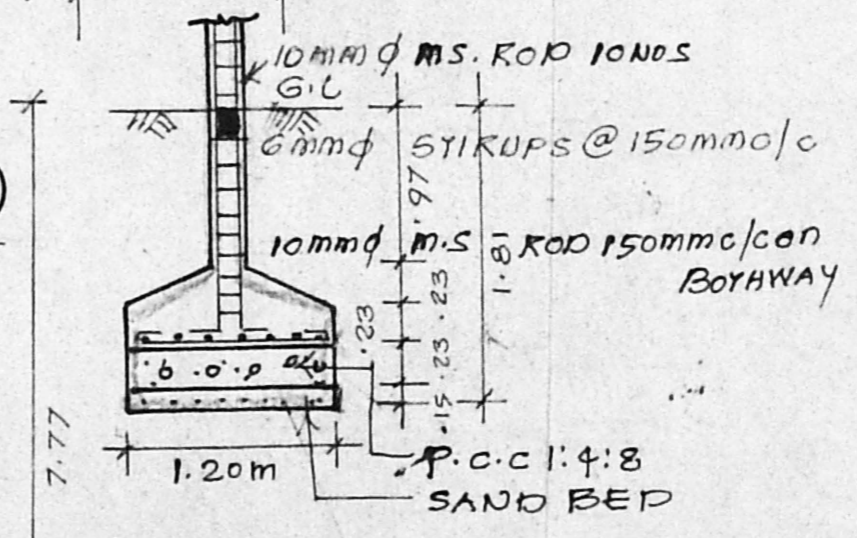

DETAILS OF FOUNDATION

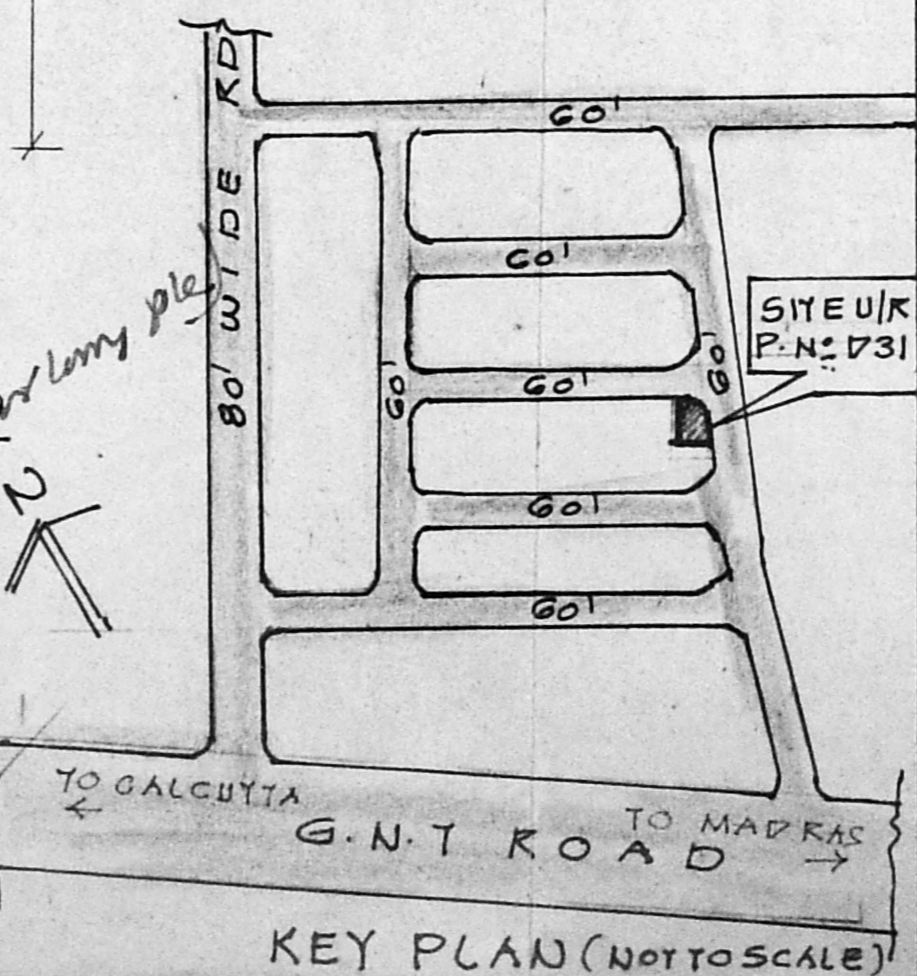

KEY PLAN (NOT TO SCALE)

PLAN SHOWING THE PROPOSED CONSTRUCTION OF GODOWN CUM OFFICE AT PLOT NO. D-31 IN S. NO. 882/2PY OF MADHAVARAM VILLAGE AT MBT COMPLEX SAJAPET TALUK. CHENGALPATTU MGR

DISTRICT	
CMDA C/PP No. 1	
C. No. C2/24512/92	
SCHEDULE OF JOINERY:	
ASURUM 11X244 ROLLING SHUTTER	
10-90X198 DOOR	
PART I 16X198 WINDOW	
PART II 122X152 WINDOW	
V 10-91X0-61 VENTILATOR	
A.P.	D.P.

INDEX:
PROPOSED:
EXG. ROADS:
SITE BOUNDARY:

AREA STATEMENT:
PLOT AREA: 124.5m <sup>2</sup>
PLINTH AREA:
G.F: 59.47m <sup>2</sup> FF: 54.47m <sup>2</sup>
TOTAL: 113.94m <sup>2</sup>
PLOT COVERAGE: 47.77%
F.S.1 0.92

*[Signature]*  
OWNER

*[Signature]*  
K. SELVAM, B.E.,  
Licensed Surveyor,  
Class-I, Reg No. 800,  
Corporation of Chennai,  
No 1 370, Magappair East,  
CHENNAI 600 050.

LICENSED SURVEYOR

3.25 x 10M (small size) corner plot  
PBR of the road  
20/1