




ELEVATION

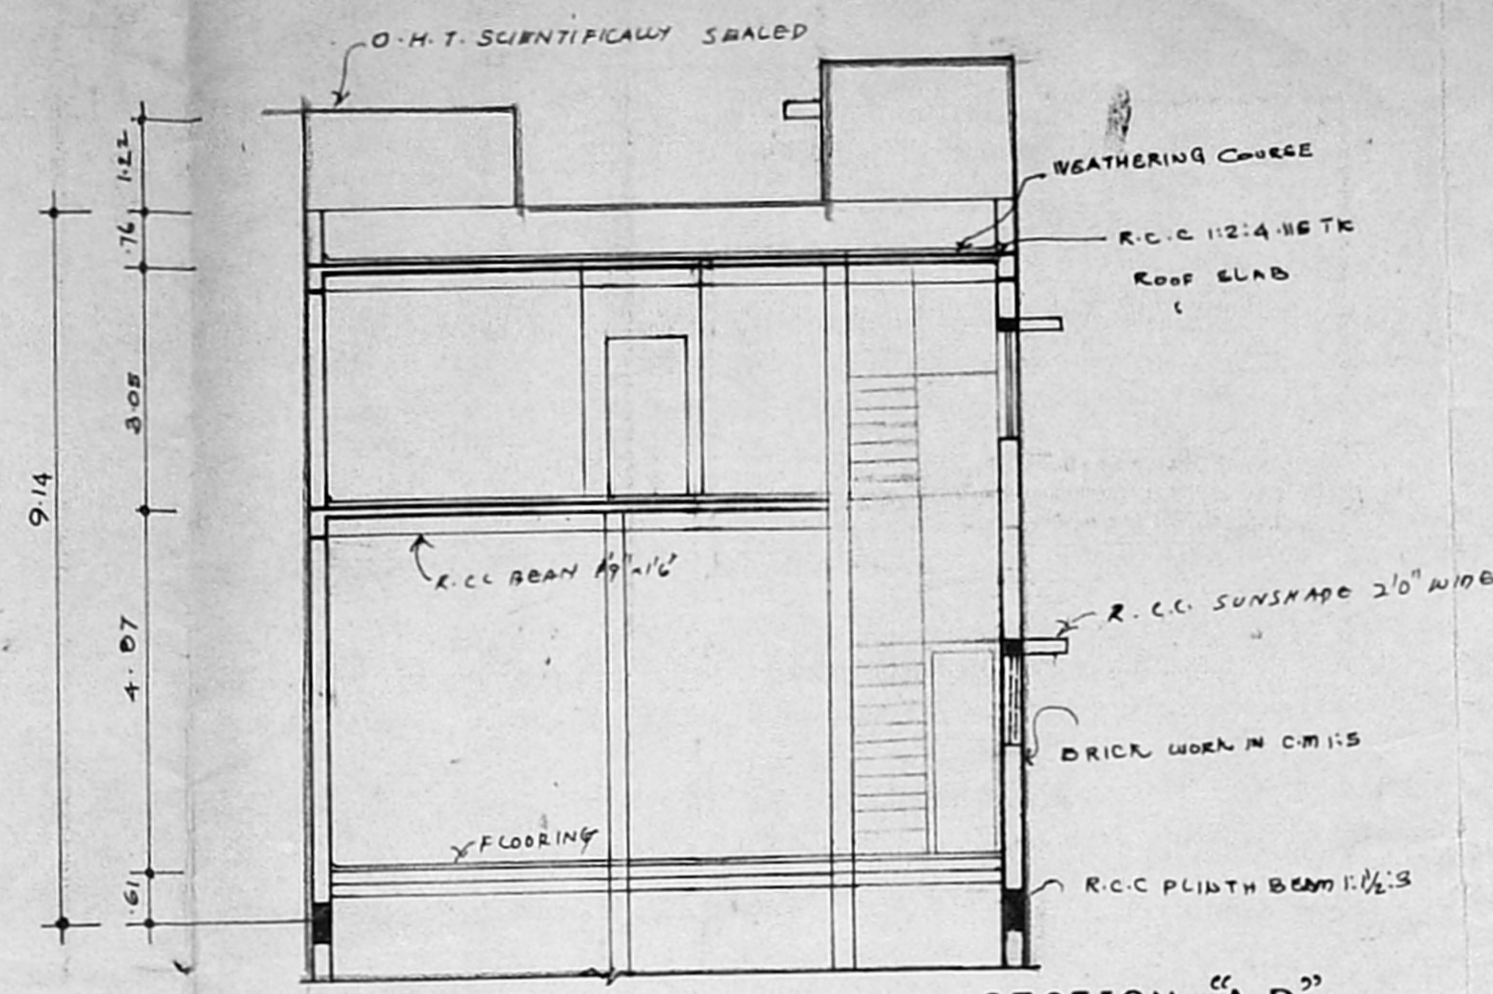


SECTION "A-A"

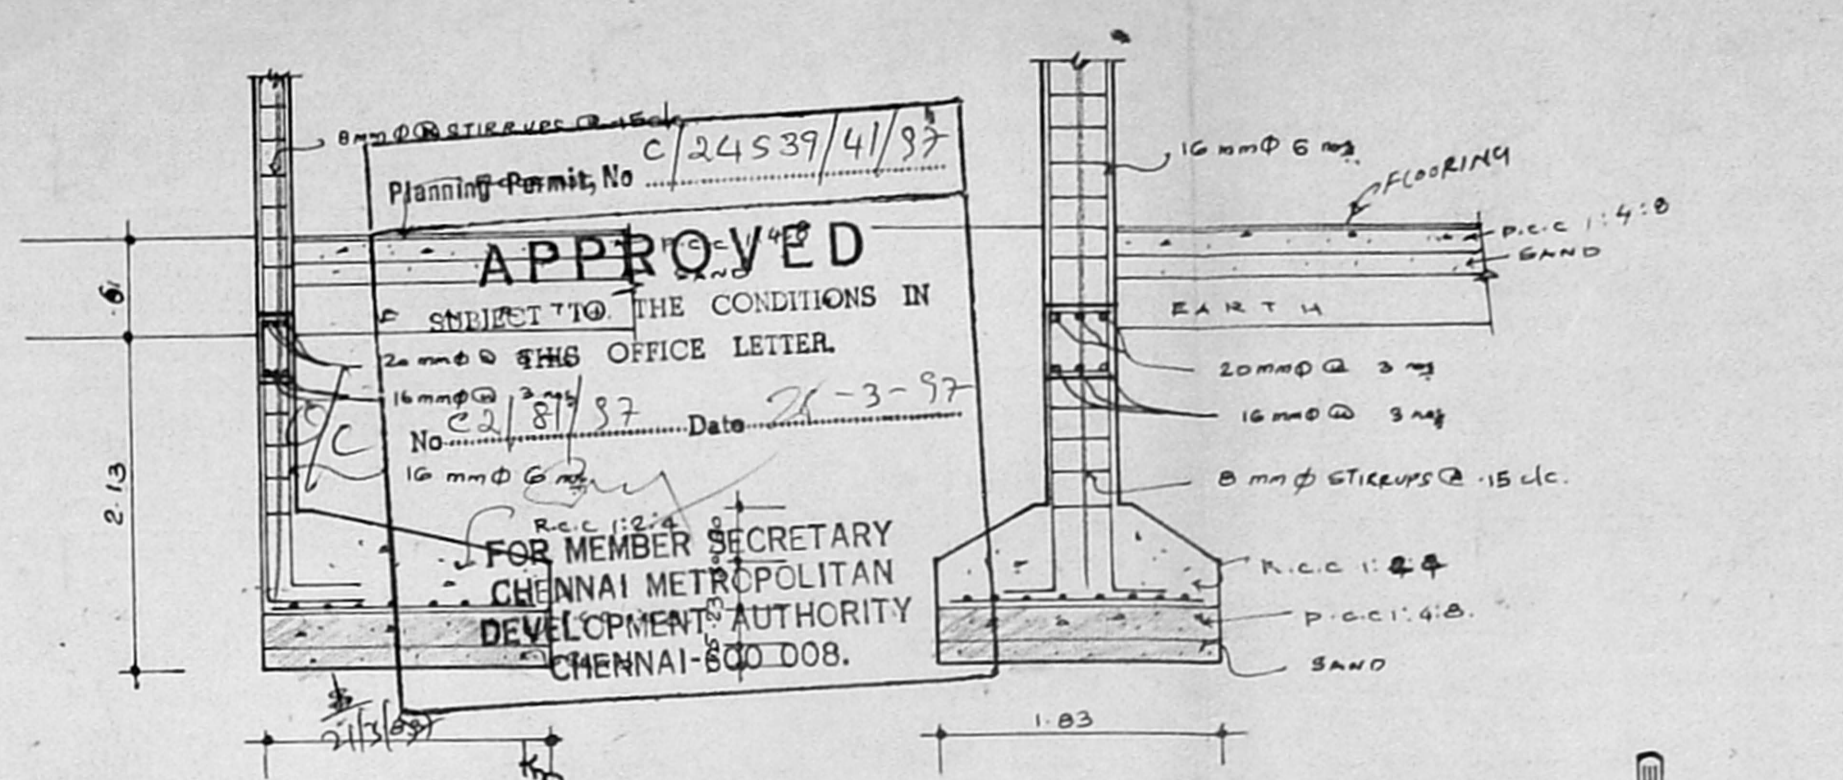


FOUNDATION DETAILS

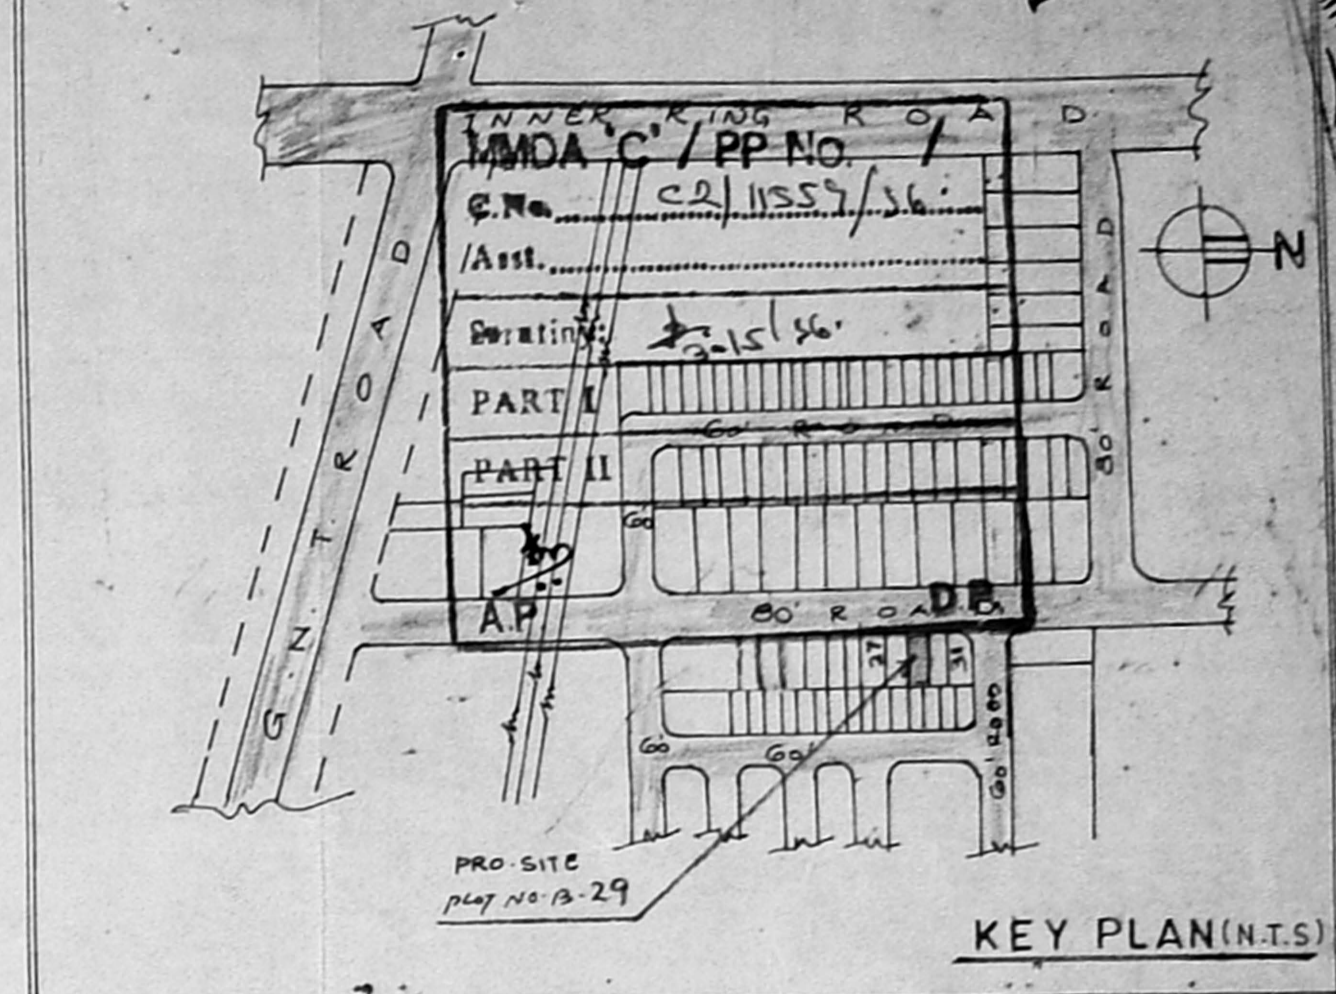


KEY PLAN (N.T.S)

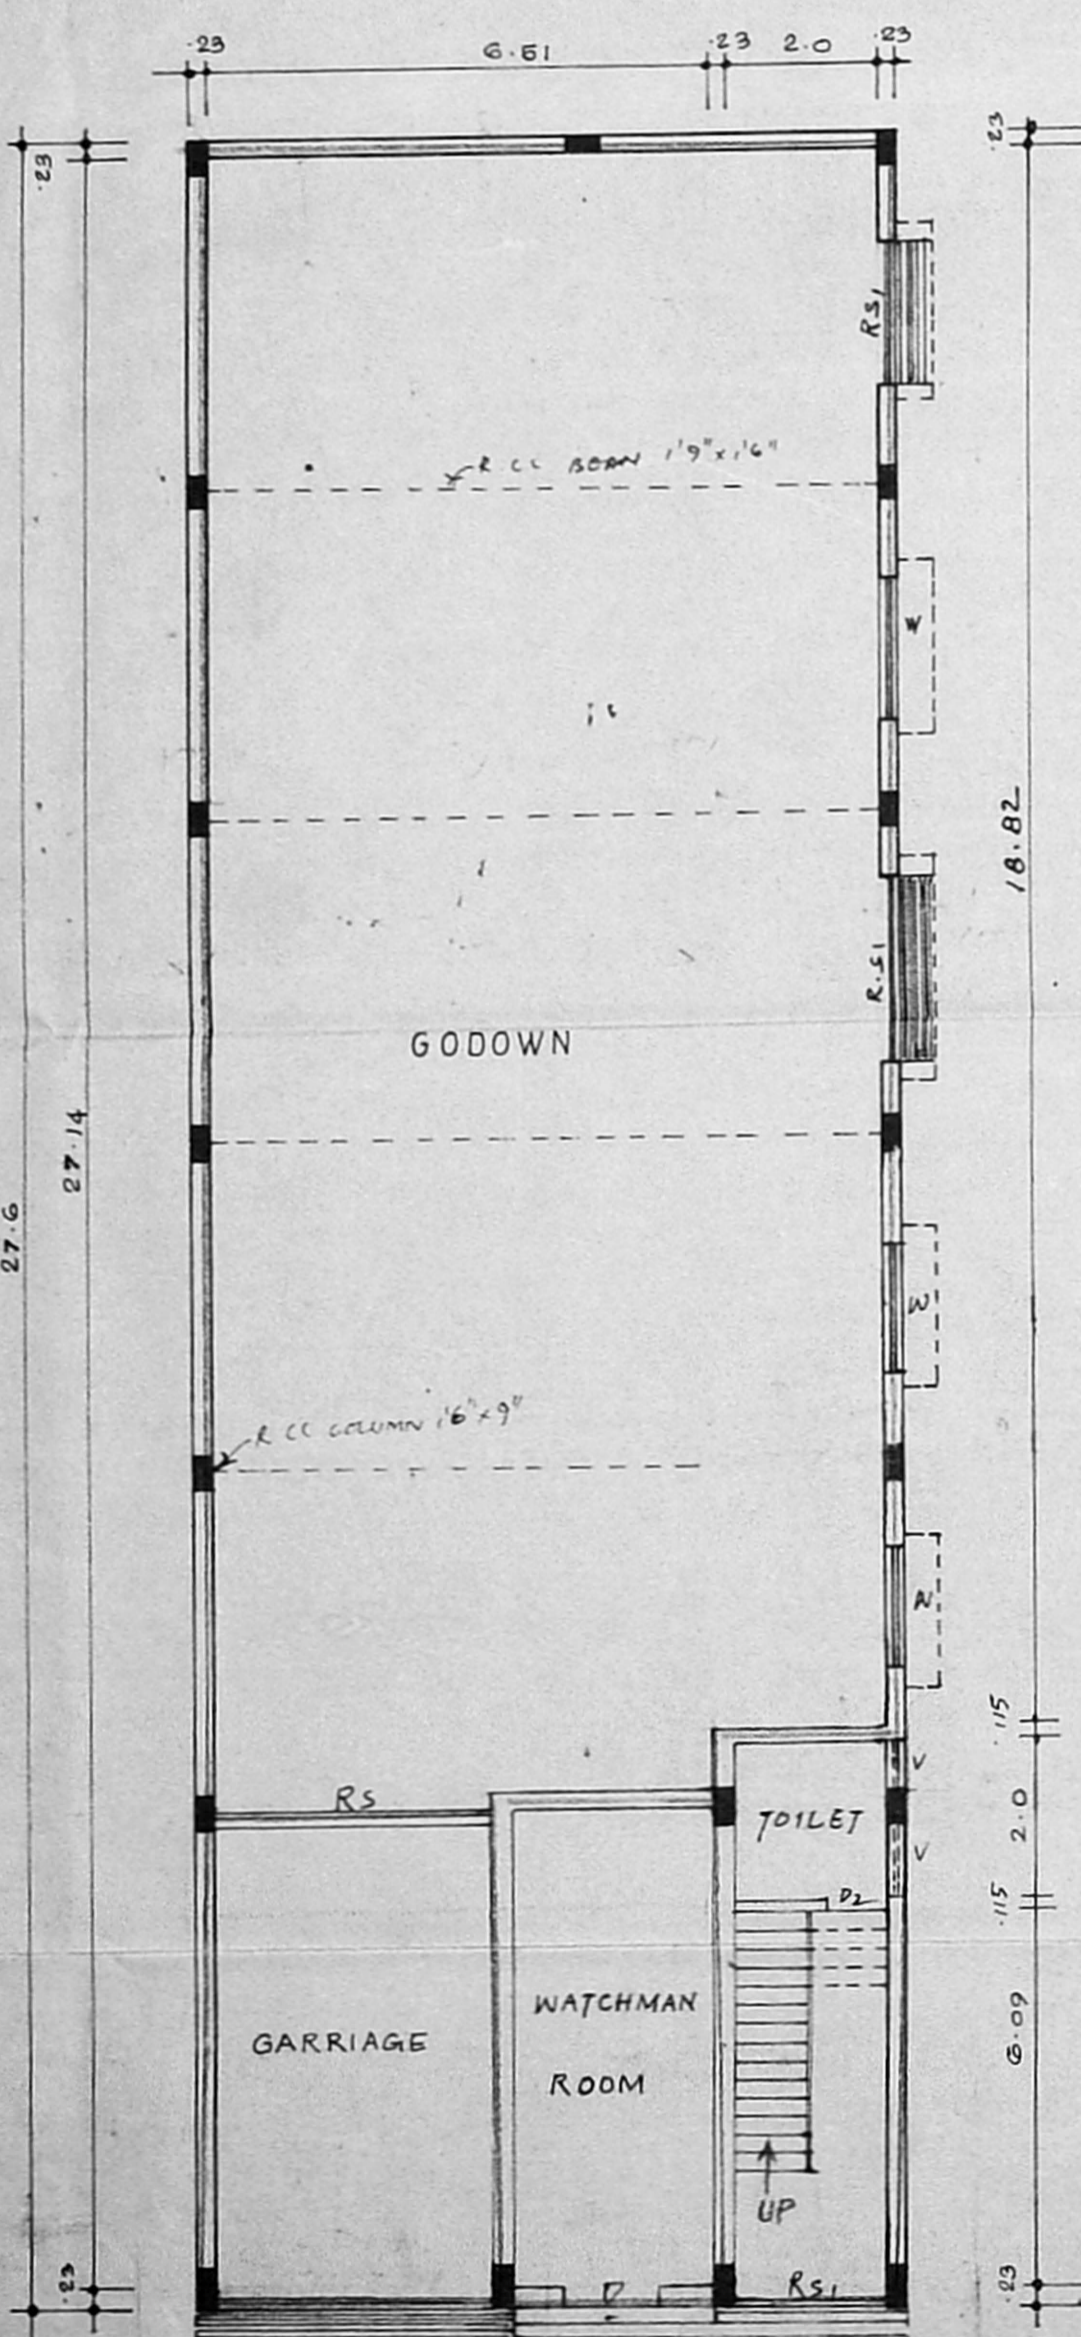

GROUND FLOOR PLAN

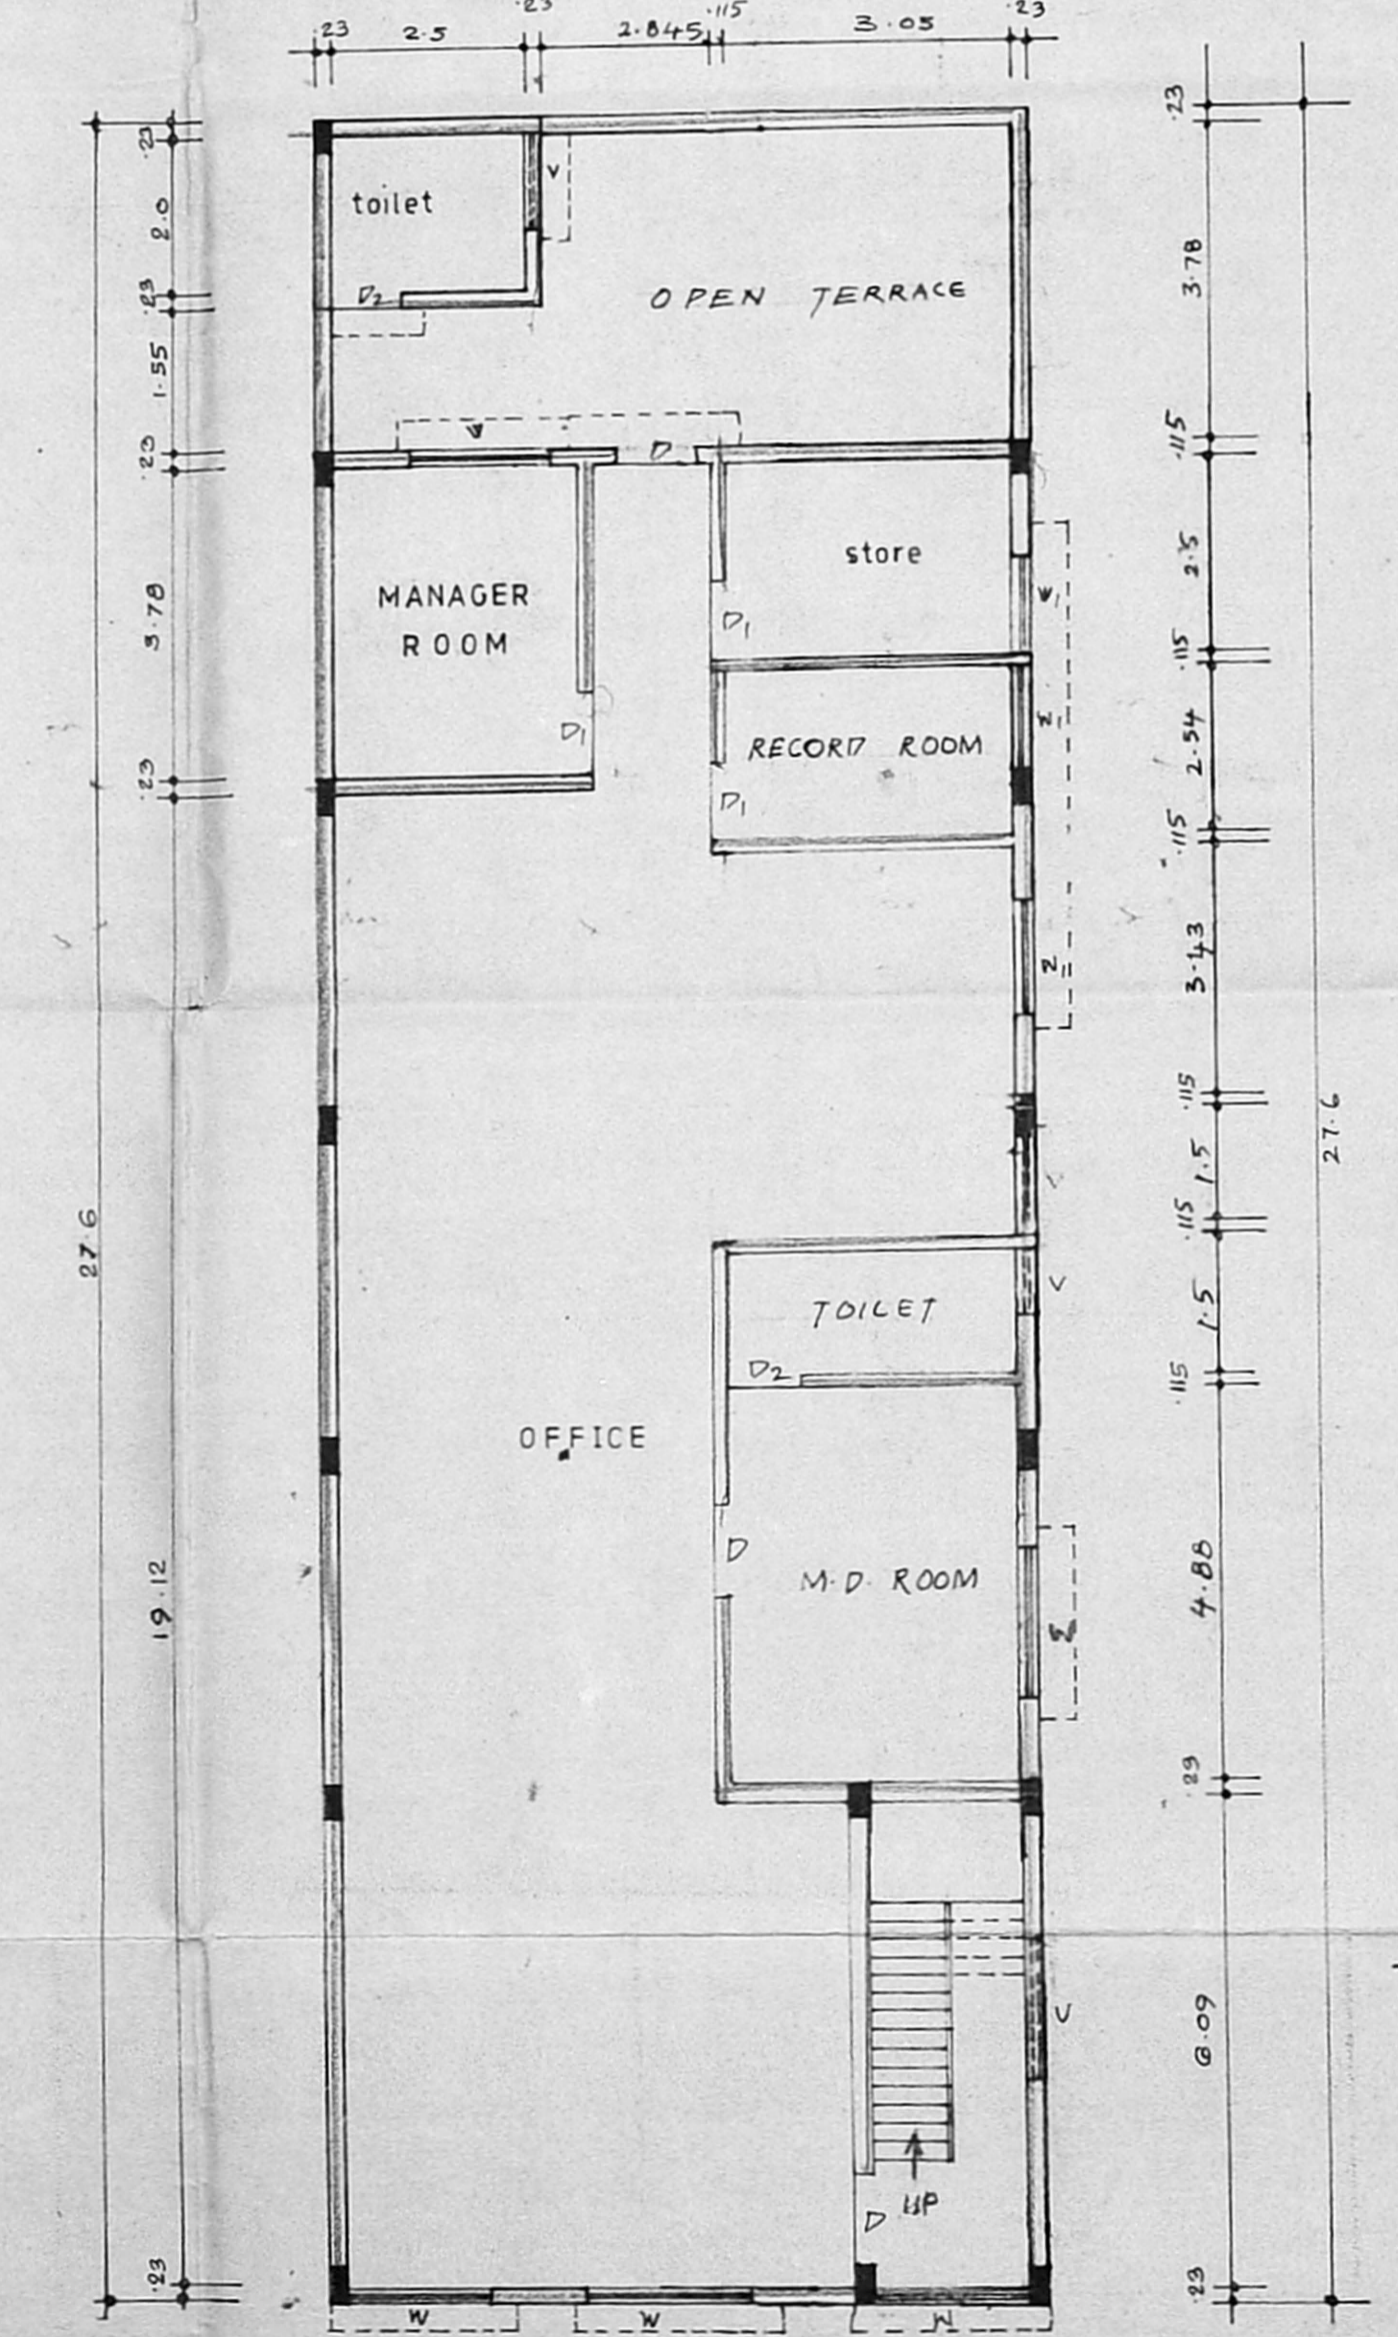


FIRST FLOOR PLAN

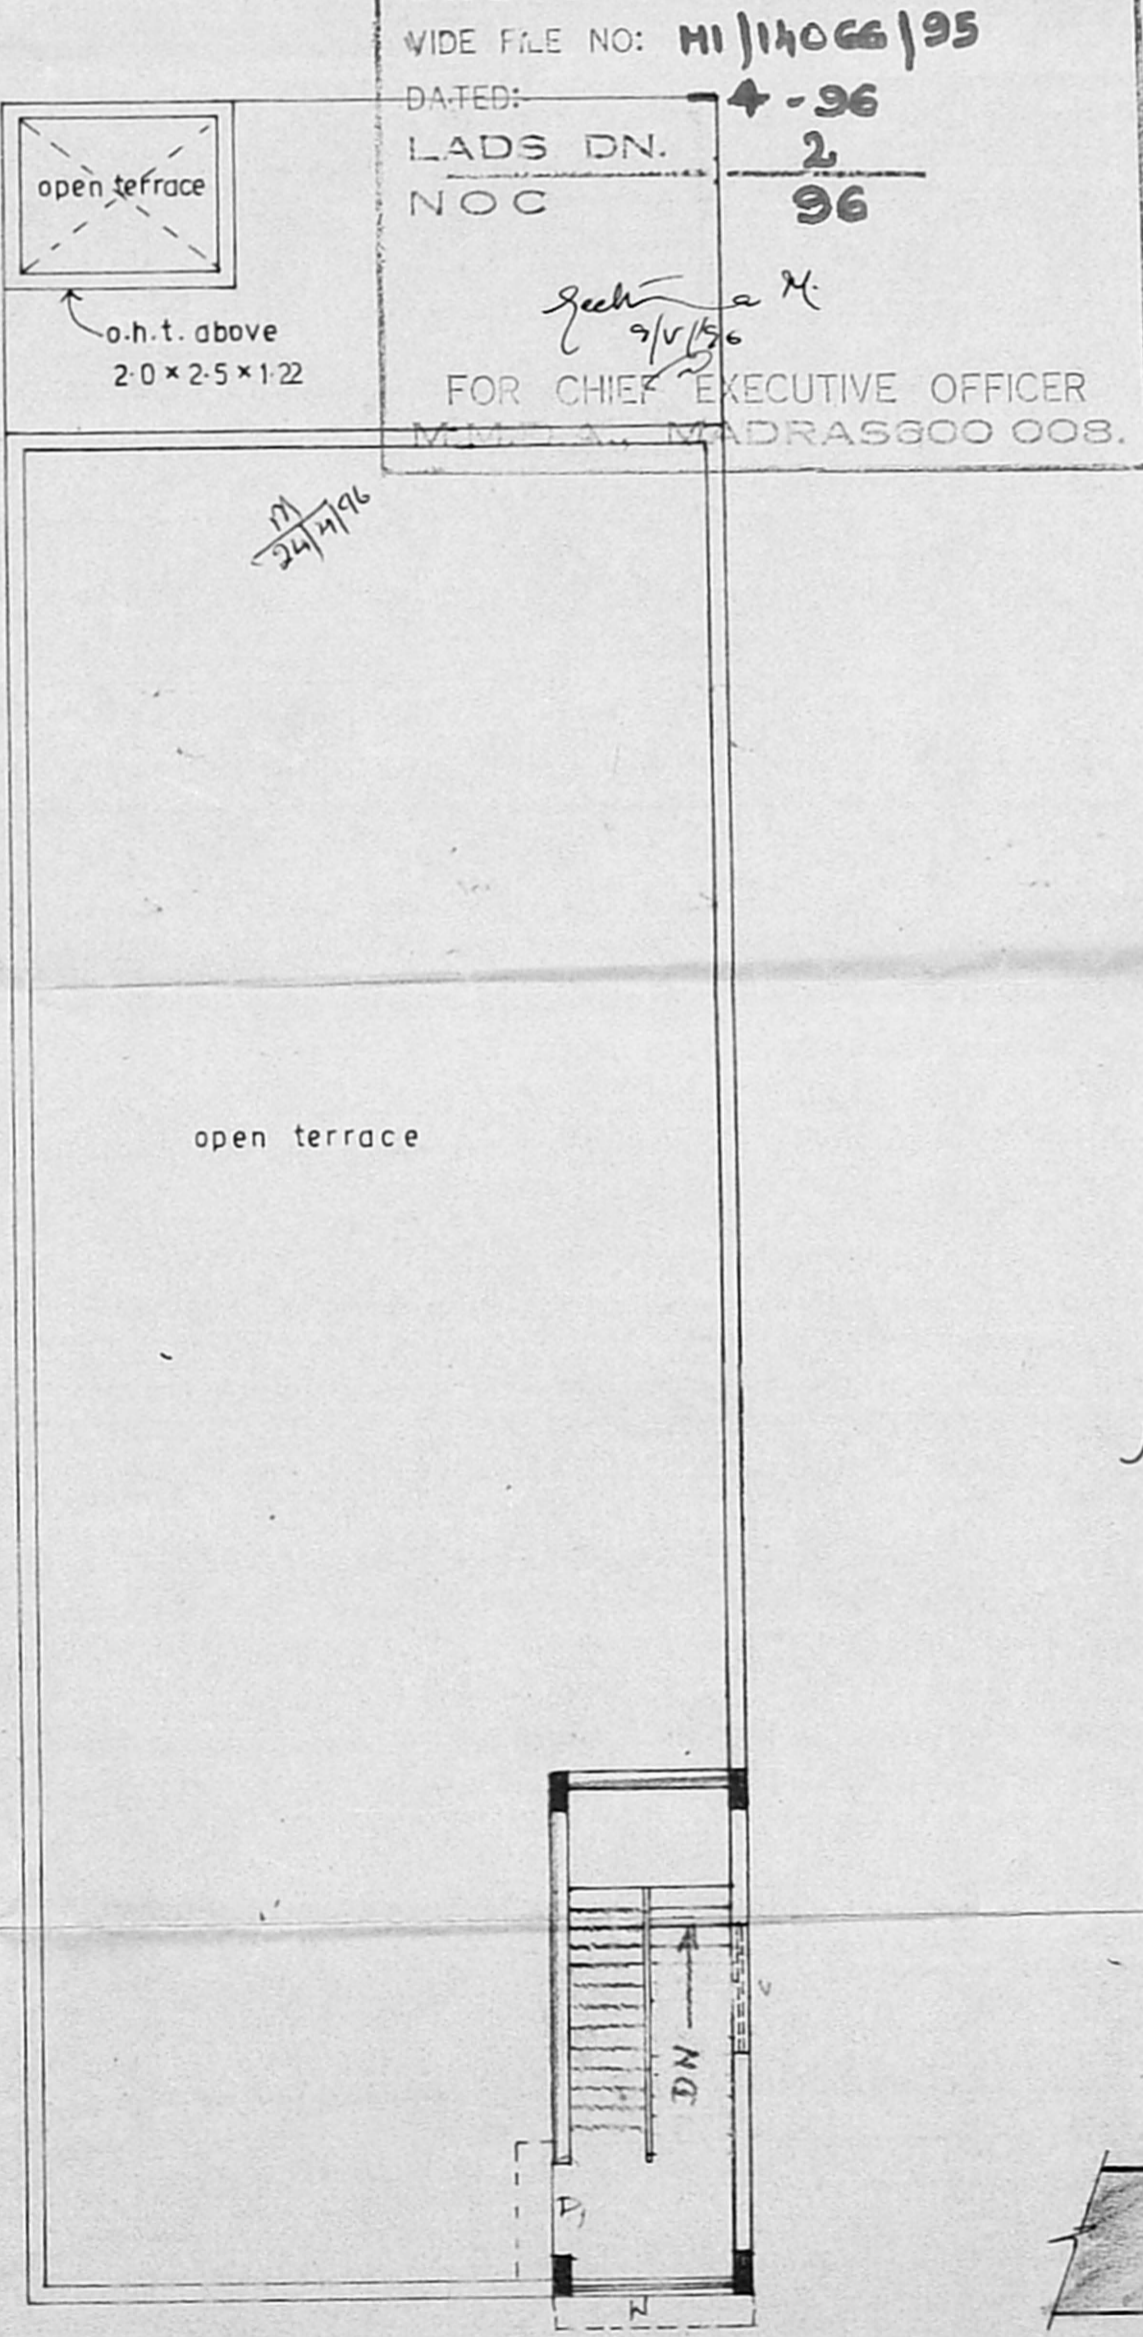


TERRACE FLOOR PLAN

N.O.C. - ISSUED
 WIDE FILE NO: **MI/11066/95**
 DATED: **4-96**
 LADS DN: **2**
 NOC: **96**
 FOR CHIEF EXECUTIVE OFFICER
 M.M.A., MADRAS 600 008.

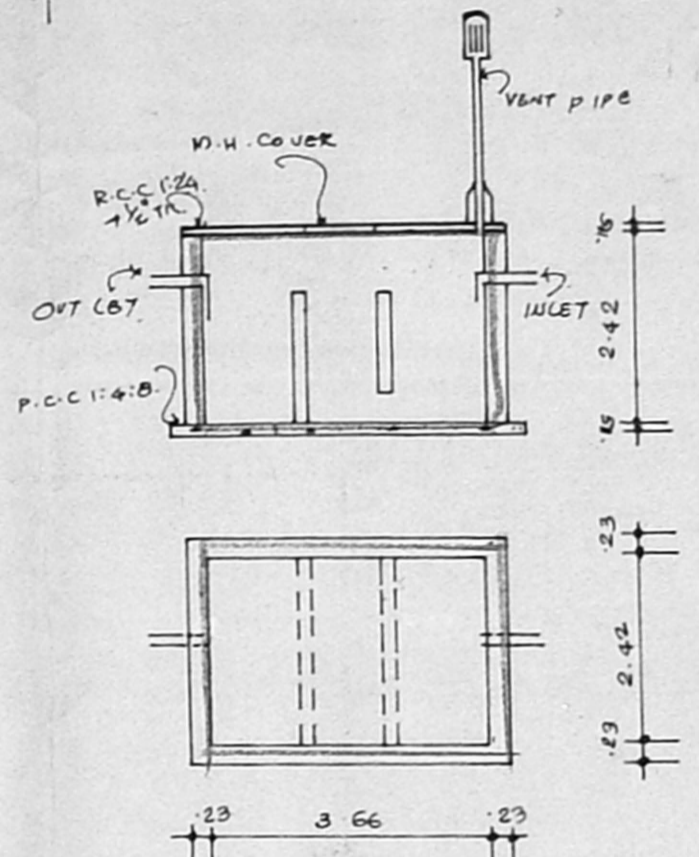

SEPTIC TANK DETAILS

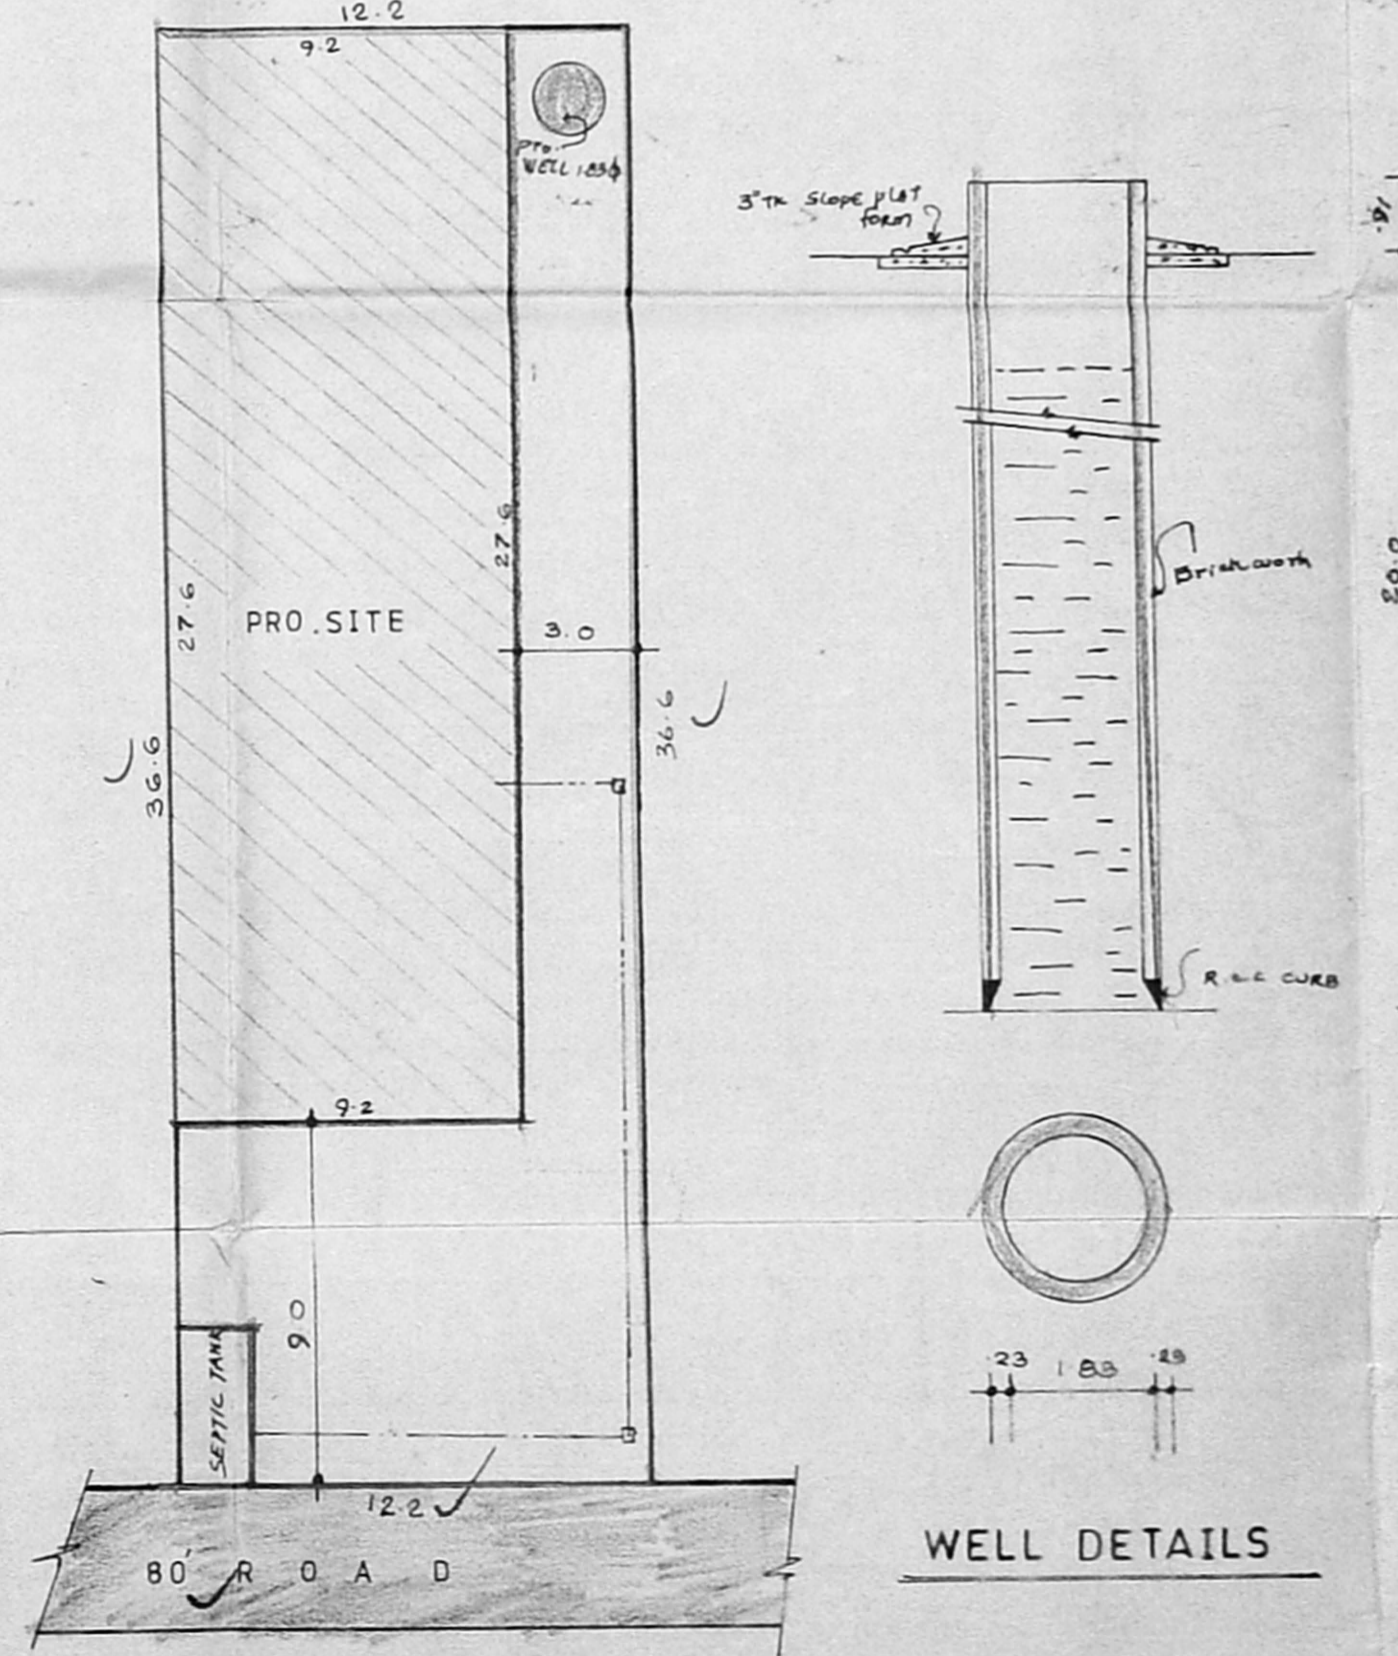

WELL DETAILS

PLAN SHOWING THE PROPOSED CONSTRUCTION AT PLOT NO. B.29, BUS & TRUCK TERMINALS MADHAVARAM, S.NO. 792 PART, MADHAVARAM VILLAGE, CHENGAI M.G.R. DIST.

JOINERIES

B.S. ROLLING SHUTTER	3.66 X 3.66
B.S. - DO -	2.42 X 3.66
D - DOOR	1.22 X 2.13
D1 - DO -	0.91 X 2.13
D2 - DO -	0.75 X 2.13
W WINDOW	1.83 X 1.37
W1 - DO -	1.22 X 1.37
V - VENTILATOR	1.22 X 0.61

AREA

TOTAL PLOT EXTENT	446.52 m ²
GROUND FLOOR	253.92 m ²
FIRST FLOOR	224.31 m ²
PLOT COVERAGE	56.87%
FLOOR SPACE INDEX	1.07

COLOUR

PROPOSED WORK	
BOUNDARY	
ROAD	
SEWER LINE	

SCALE: 1:100



Owner Signature
 OWNER SIGNATURE