



ELEVATION

SECTION ON 'AB'

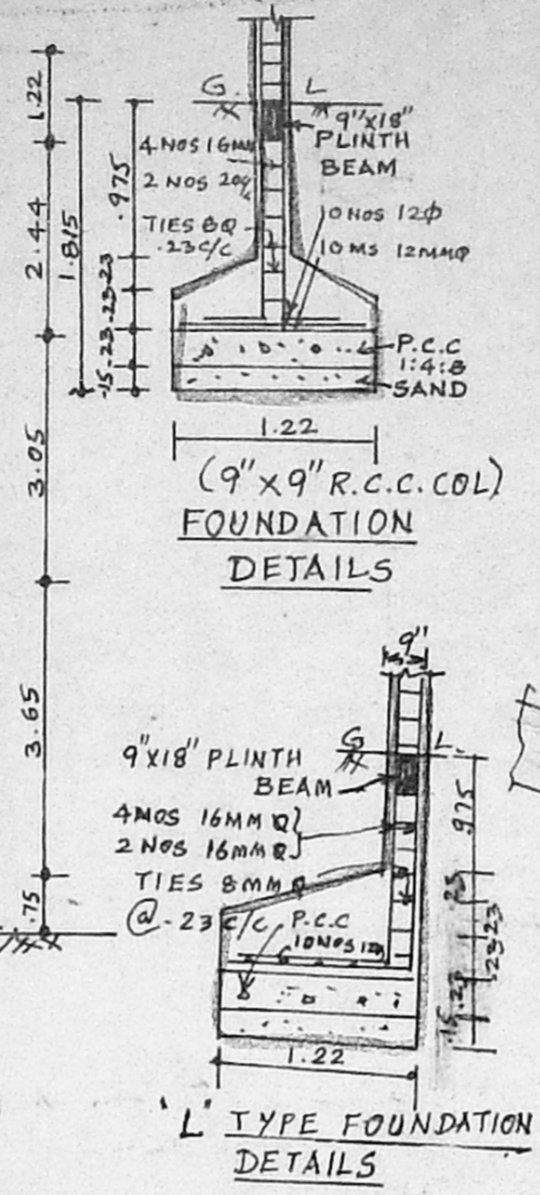


'L' TYPE FOUNDATION DETAILS

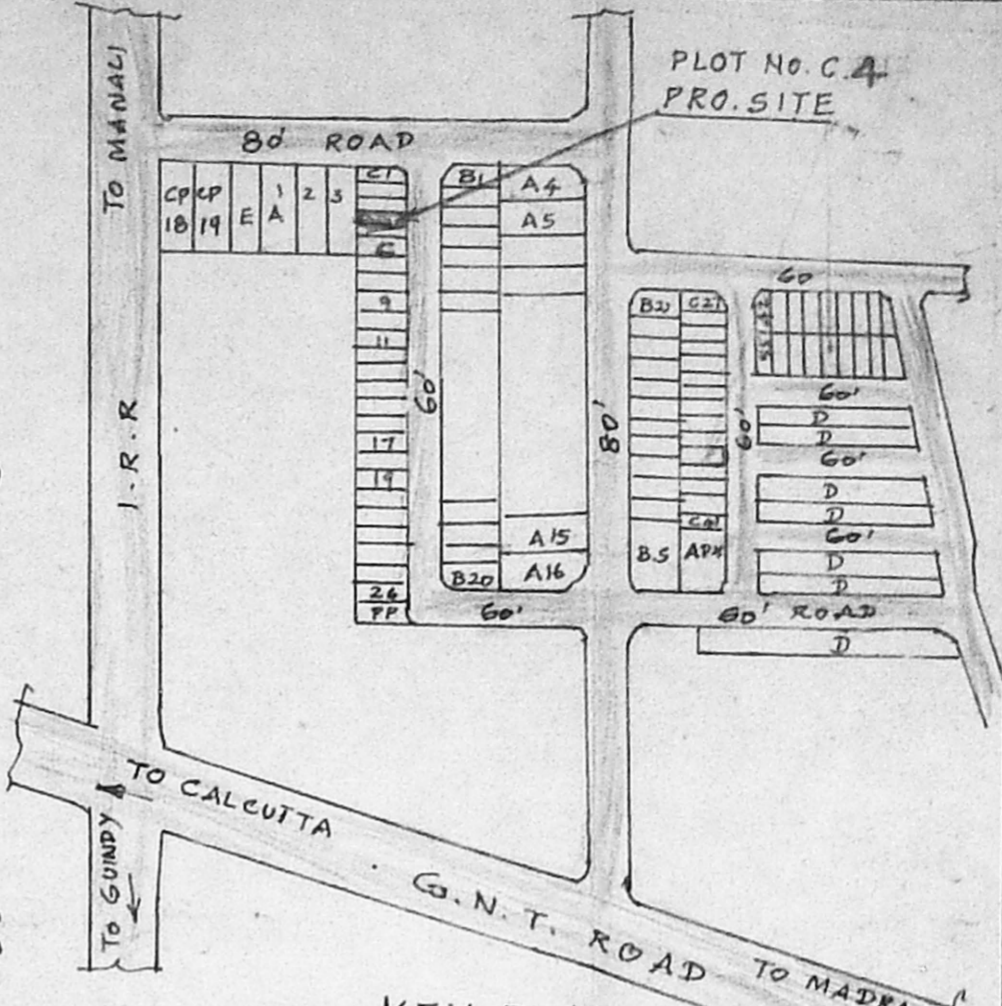


KEY PLAN


(NOT TO SCALE)

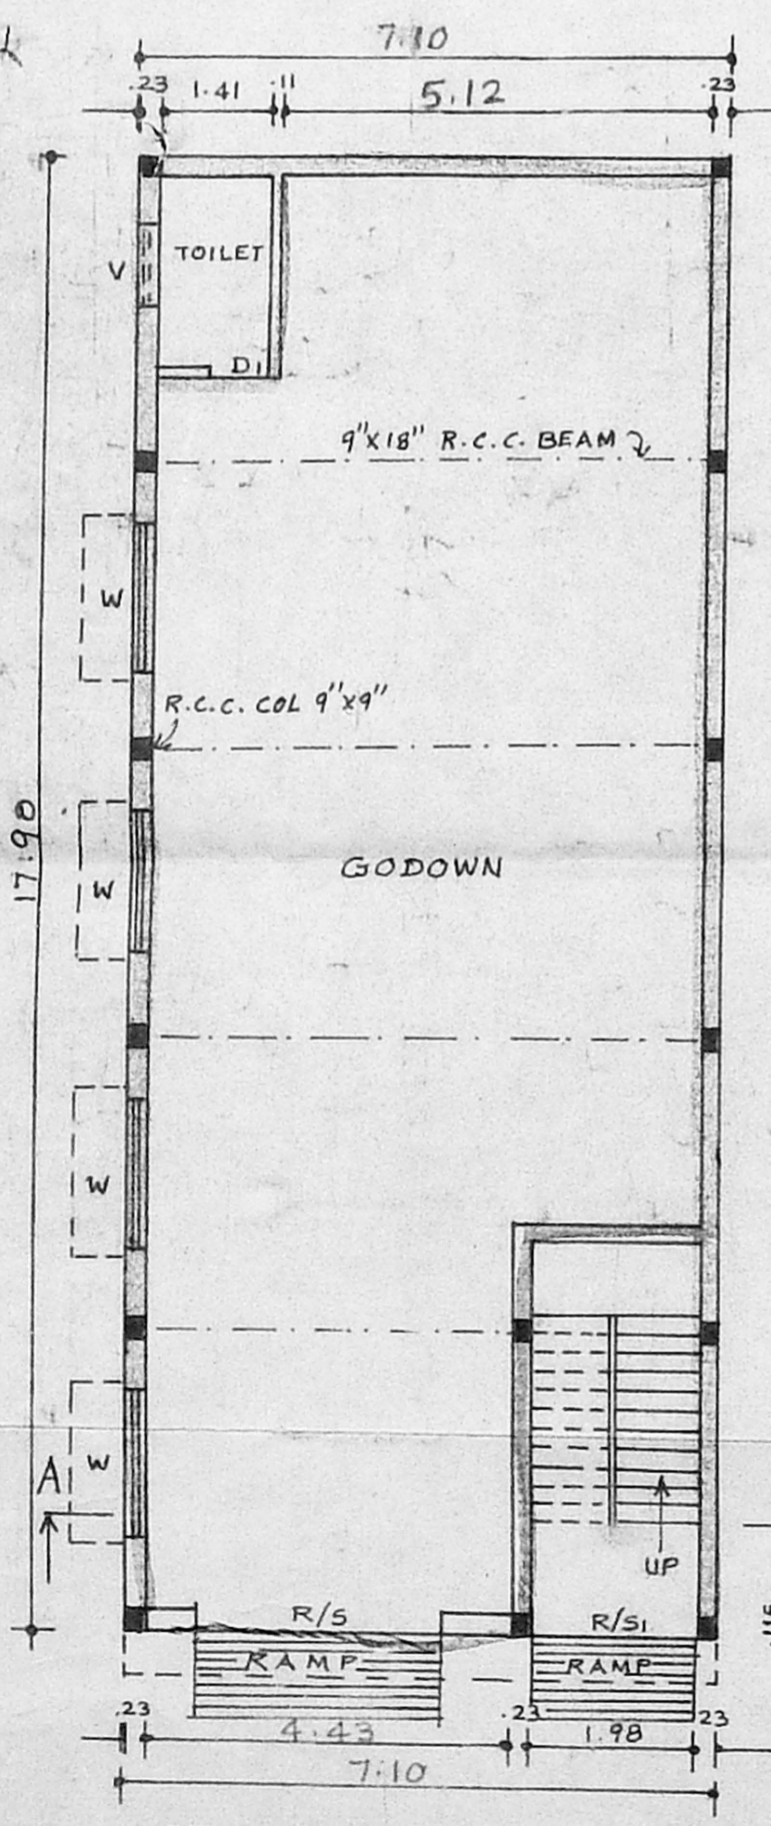


GROUND FLOOR PLAN

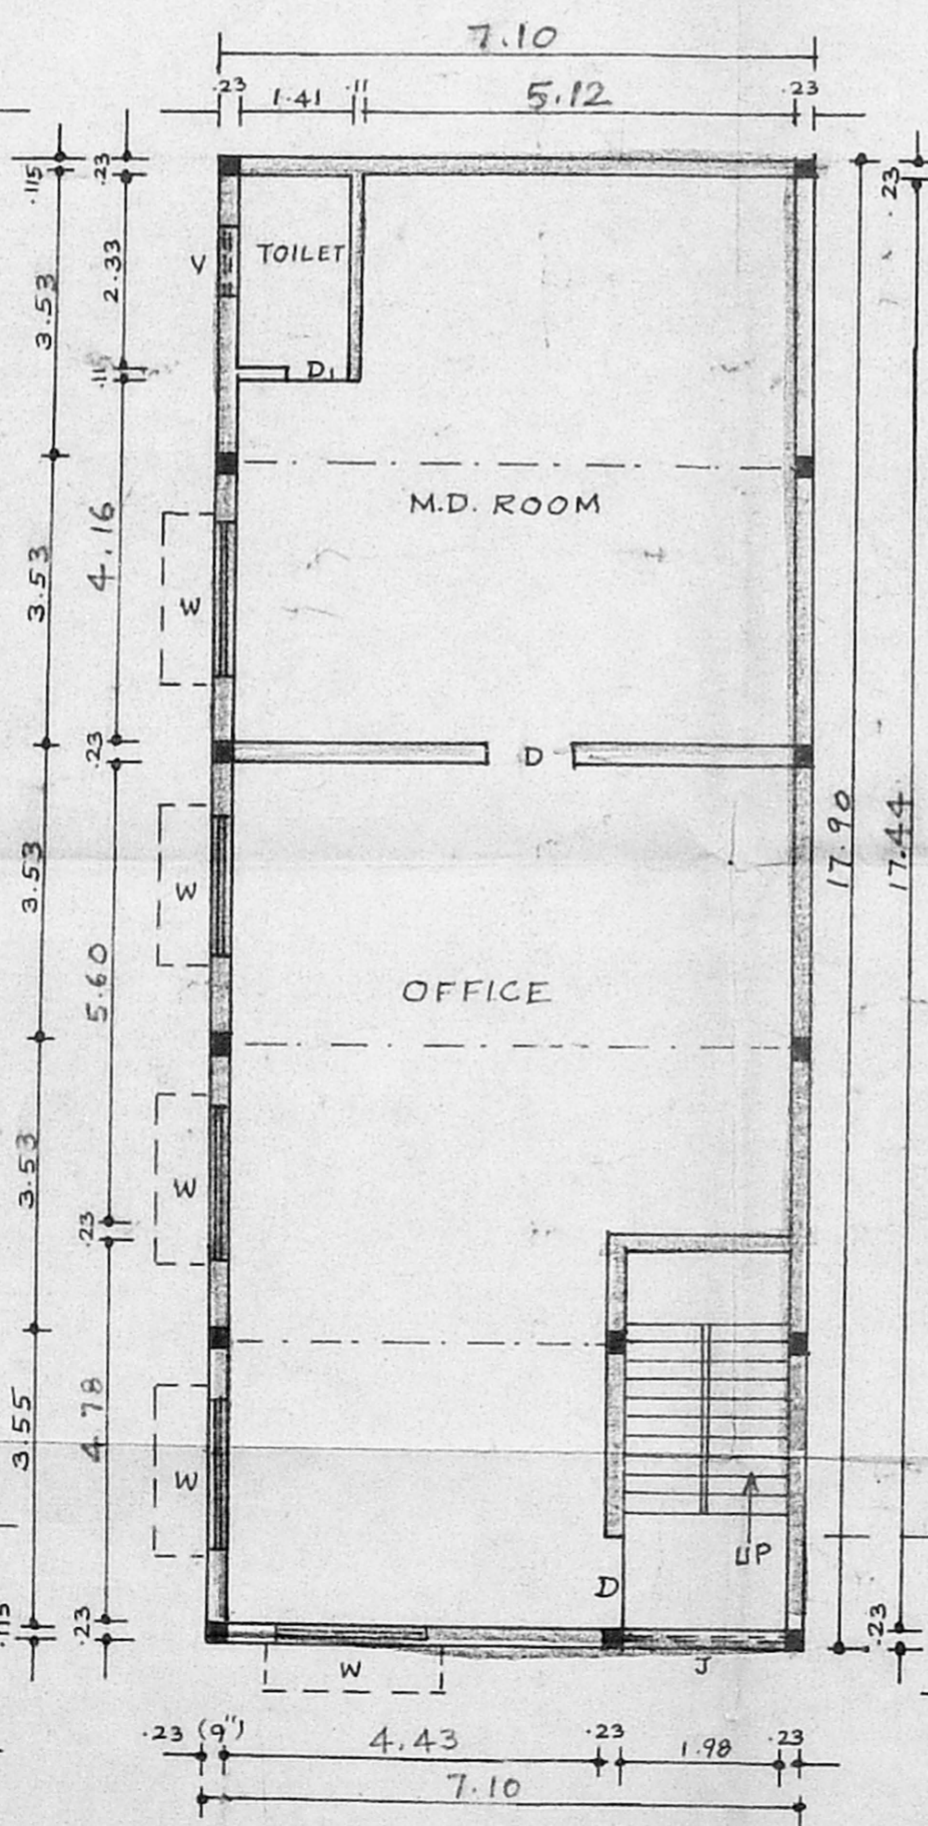


FIRST FLOOR PLAN

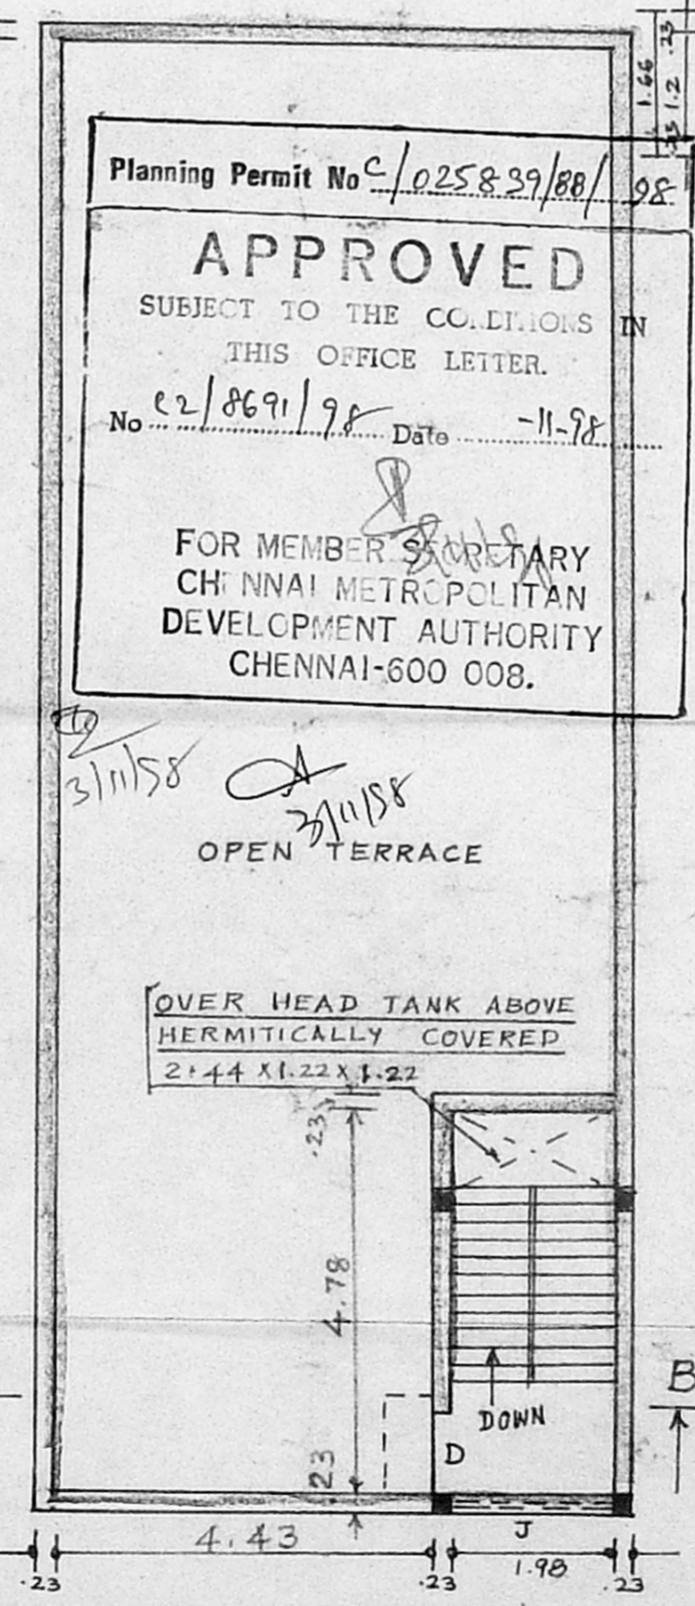

TERRACE FLOOR PLAN

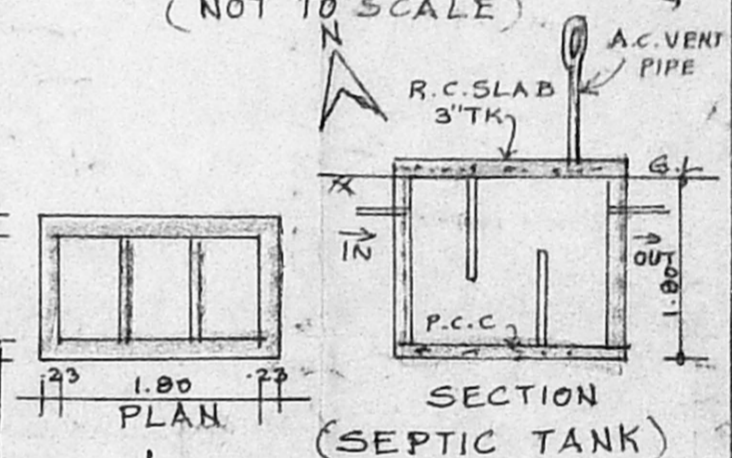

SECTION (SEPTIC TANK)

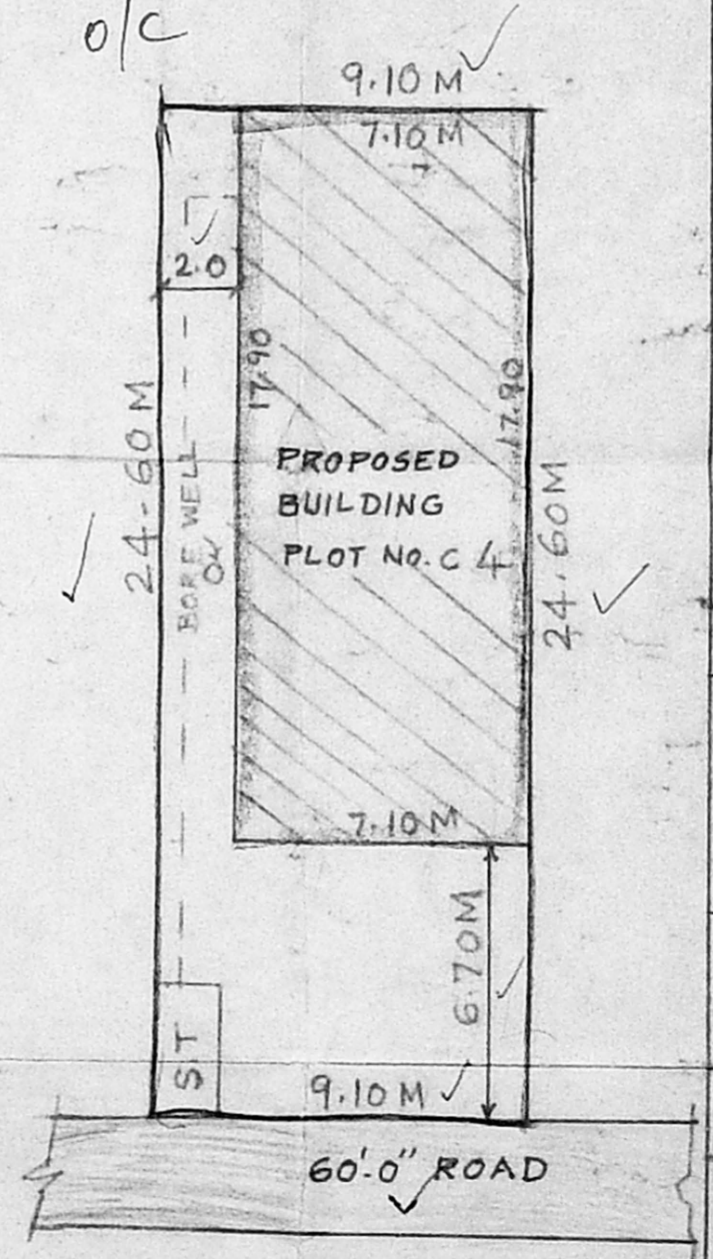

SITE PLAN

SCALE: (1"=16'0")
1:200

PLAN SHOWING THE PROPOSED CONSTRUCTION OF GODOWN CUM OFFICE BUILDING IN PLOT No. C.4 S. No. 776/2st, 786/2st & 787/1st OF MADHAVARAM VILLAGE AT MBTT COMPLEX, SAIDAPET TALUK, CHENNAI M.G.R. DISTRICT. SCALE: - 1=100 (1"=8'0")

JOINERY DETAILS

R/S	ROLLING SHUTTER	3.05X2.44
R/SI	DO	1.98X2.13
D	DOOR	1.06X2.13
DI	DOOR	0.76X2.13
W	WINDOW	1.83X1.37
V	VENTILATOR	0.91X0.61
J	R.C.C. JALY	1.98X1.37

CMDA 'C' / PP No. 1
C. No. C2/8691/98
Asst. _____
Serating _____
PART I _____
PART II _____
A.P. 4/6 _____ D.P. _____

COLOUR INDEX

PROPOSED	
ROAD	
SITE BOUNDARY	

AREA DETAILS

PLOT EXTENT	= 223.86 M ²
GROUND FLOOR AREA	= 127.09 M ²
FIRST FLOOR AREA	= 127.09 M ²
TOTAL FLOOR AREA	= 254.18 M ²
PLOT COVERAGE	= 56.77%
F.S.I	= 1.135

OWNER _____

K. SELVAM, B.E.,
Licensed Surveyor,
Class-I, Reg No: 800
Corporation of Chennai,
No. 17597, Mugappair East,
CHENNAI - 600 050.
LICENSED SURVEYOR