

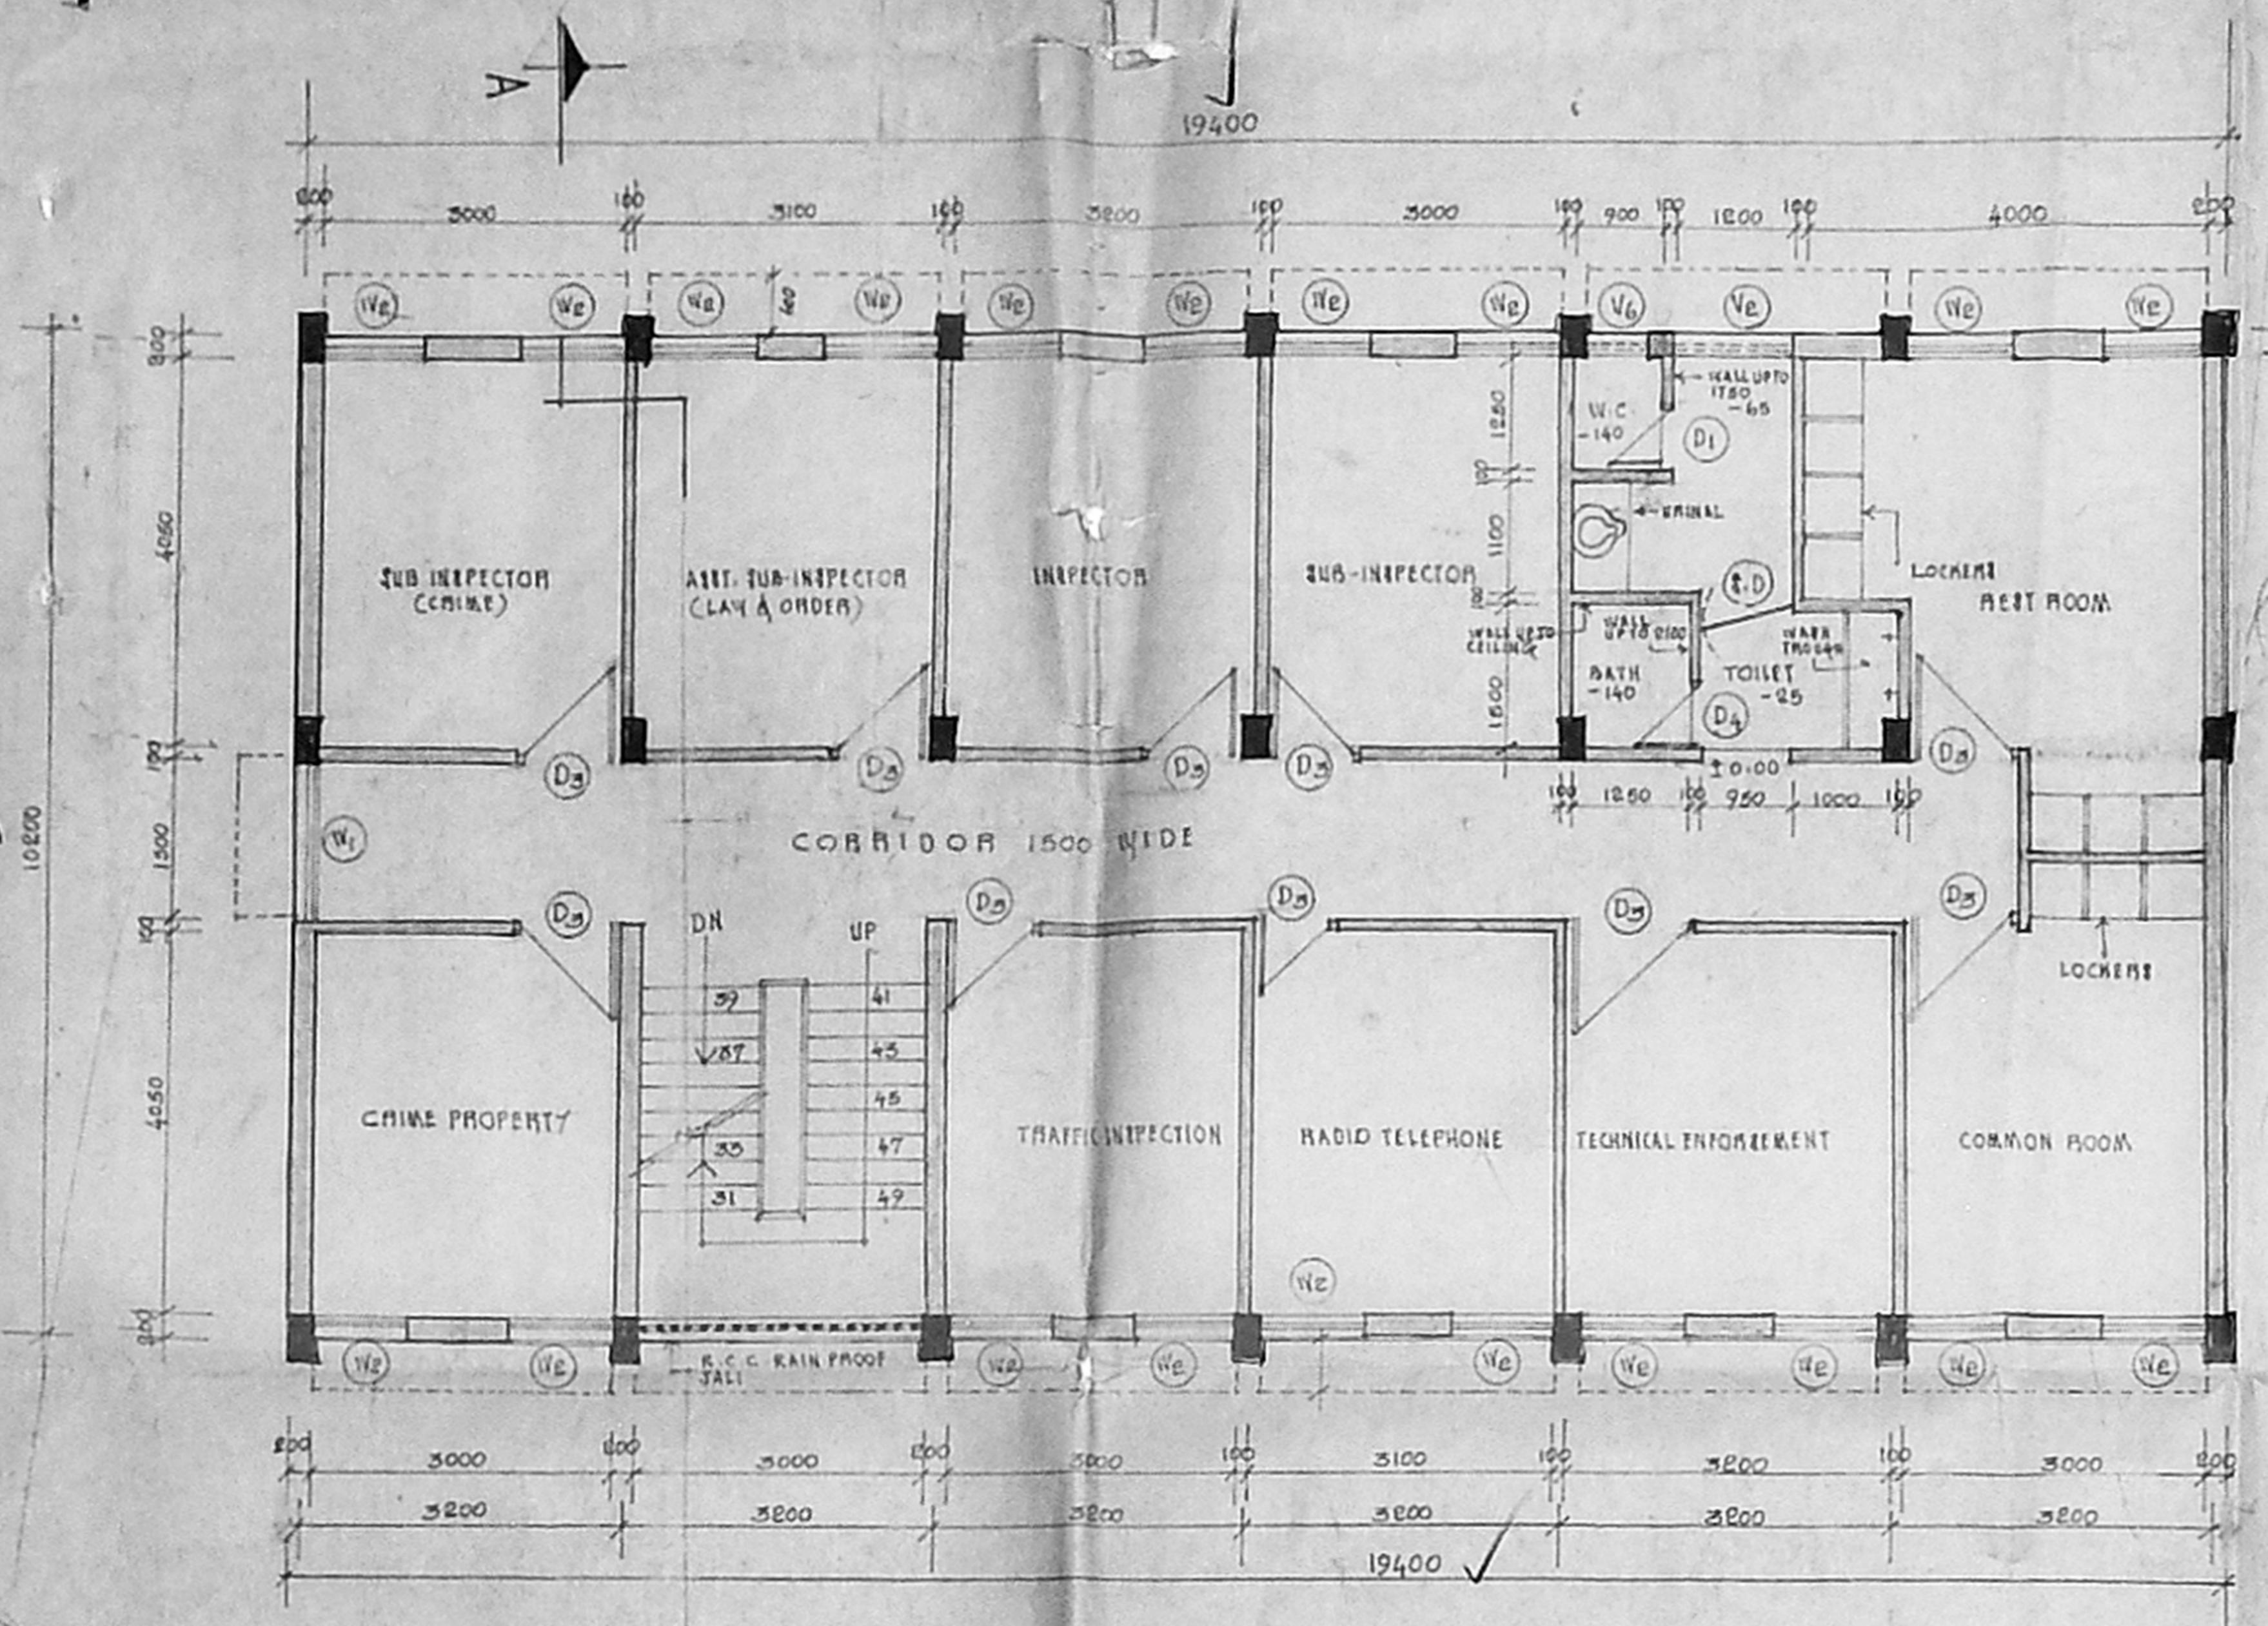
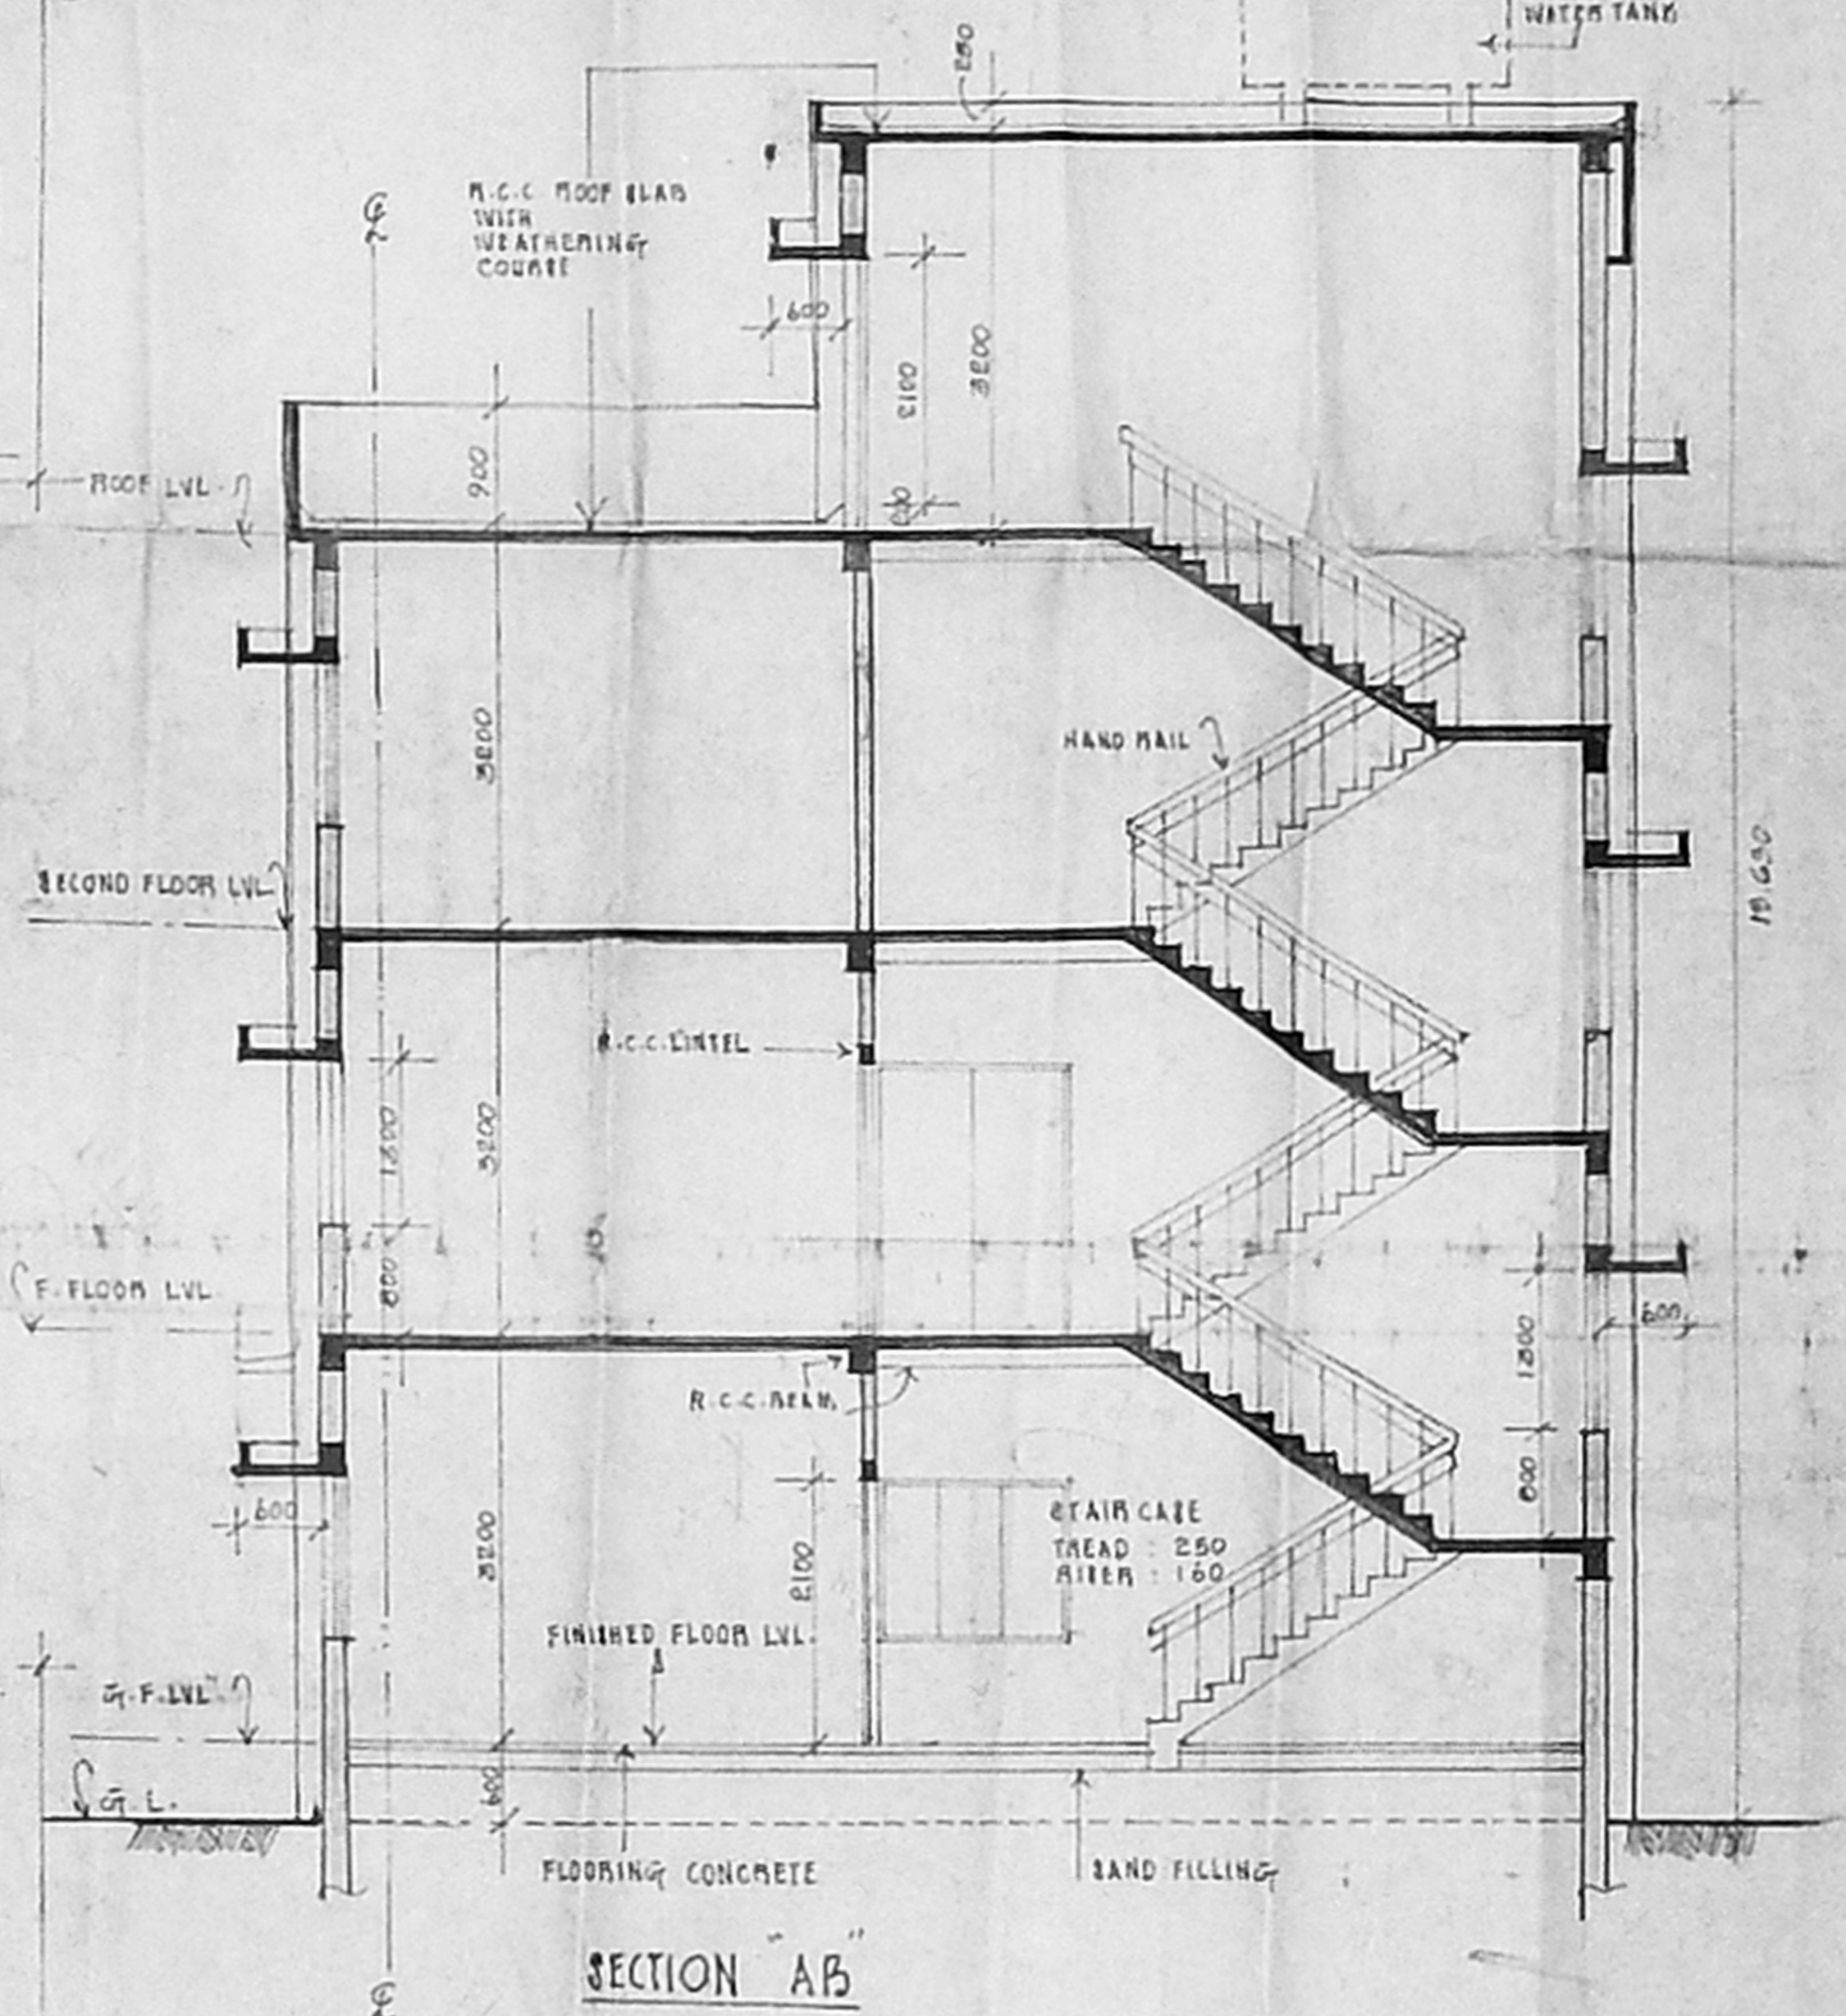


NOTE:


1. THIS D.P. HAS BEEN PREPARED BASED ON THE S.D. (11) 86/197 OF 9/10/55 FROM E.S. ALLEN, S.D., MADRAS.
2. READ WITH D.M. NO. 1 OF THE SAME JOB.
3. FLOOR AREA:
 G FLOOR 204.00 SQ. M.
 1 FLOOR 199.00 SQ. M.
 2 FLOOR 197.00 SQ. M.
 TOTAL 598.00 SQ. M.

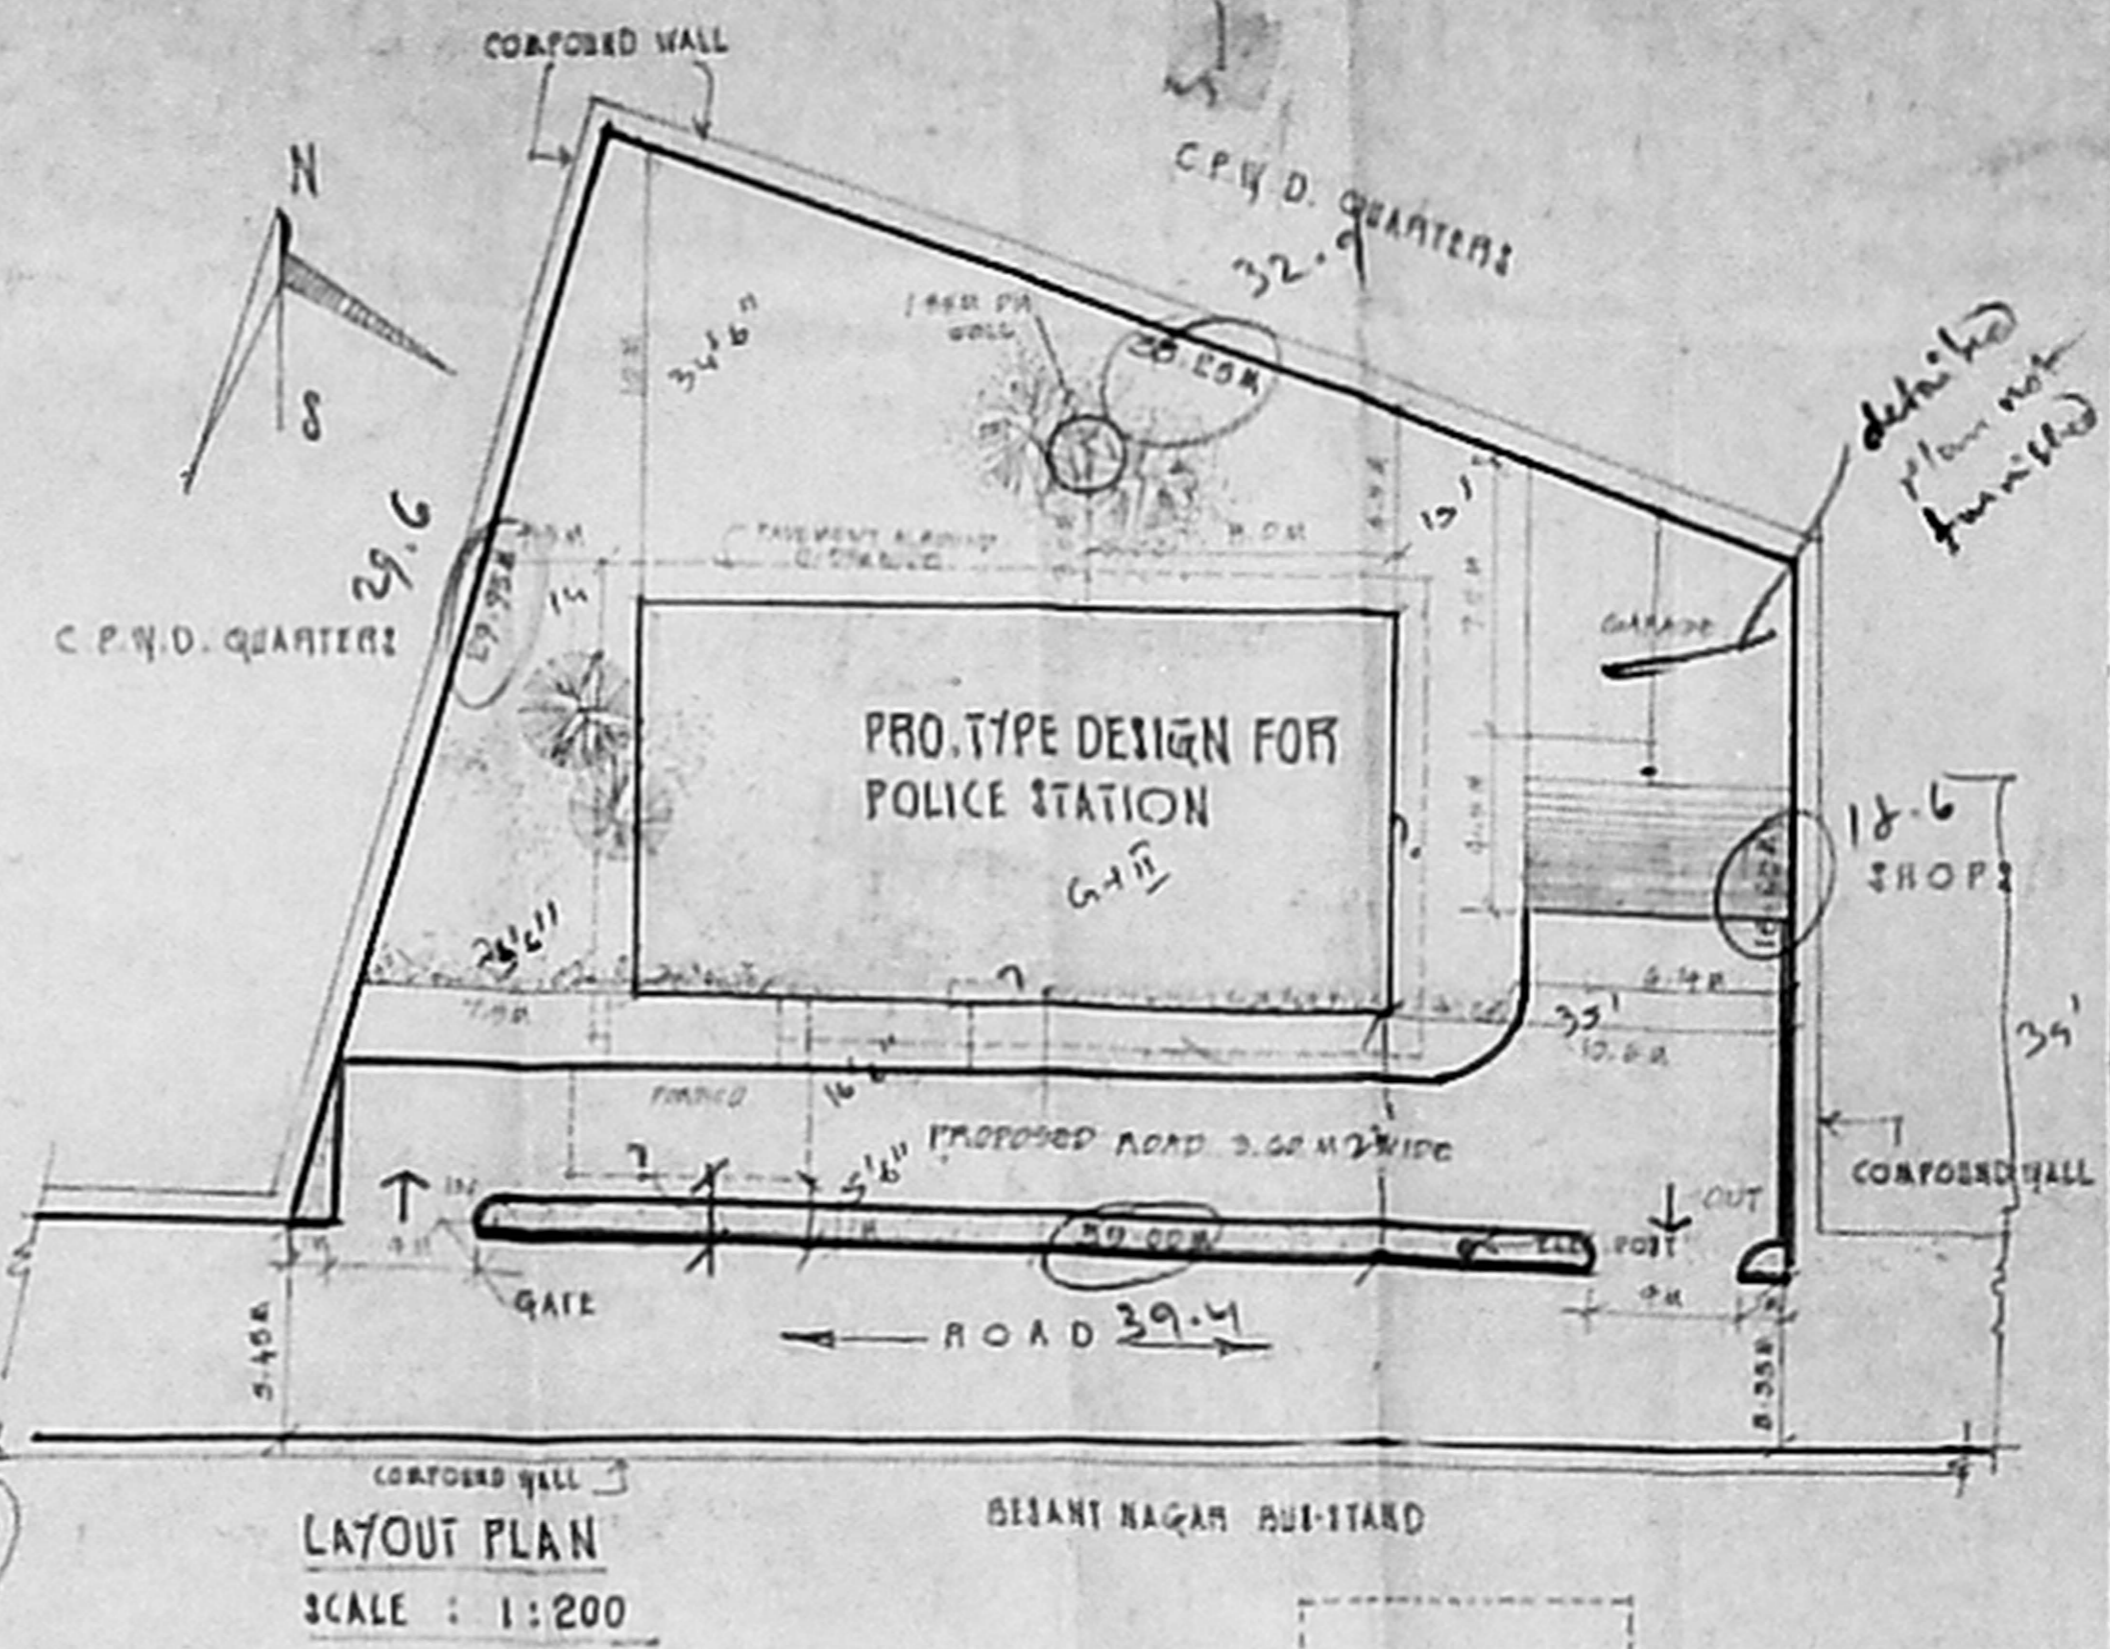

SECOND FLOOR PLAN

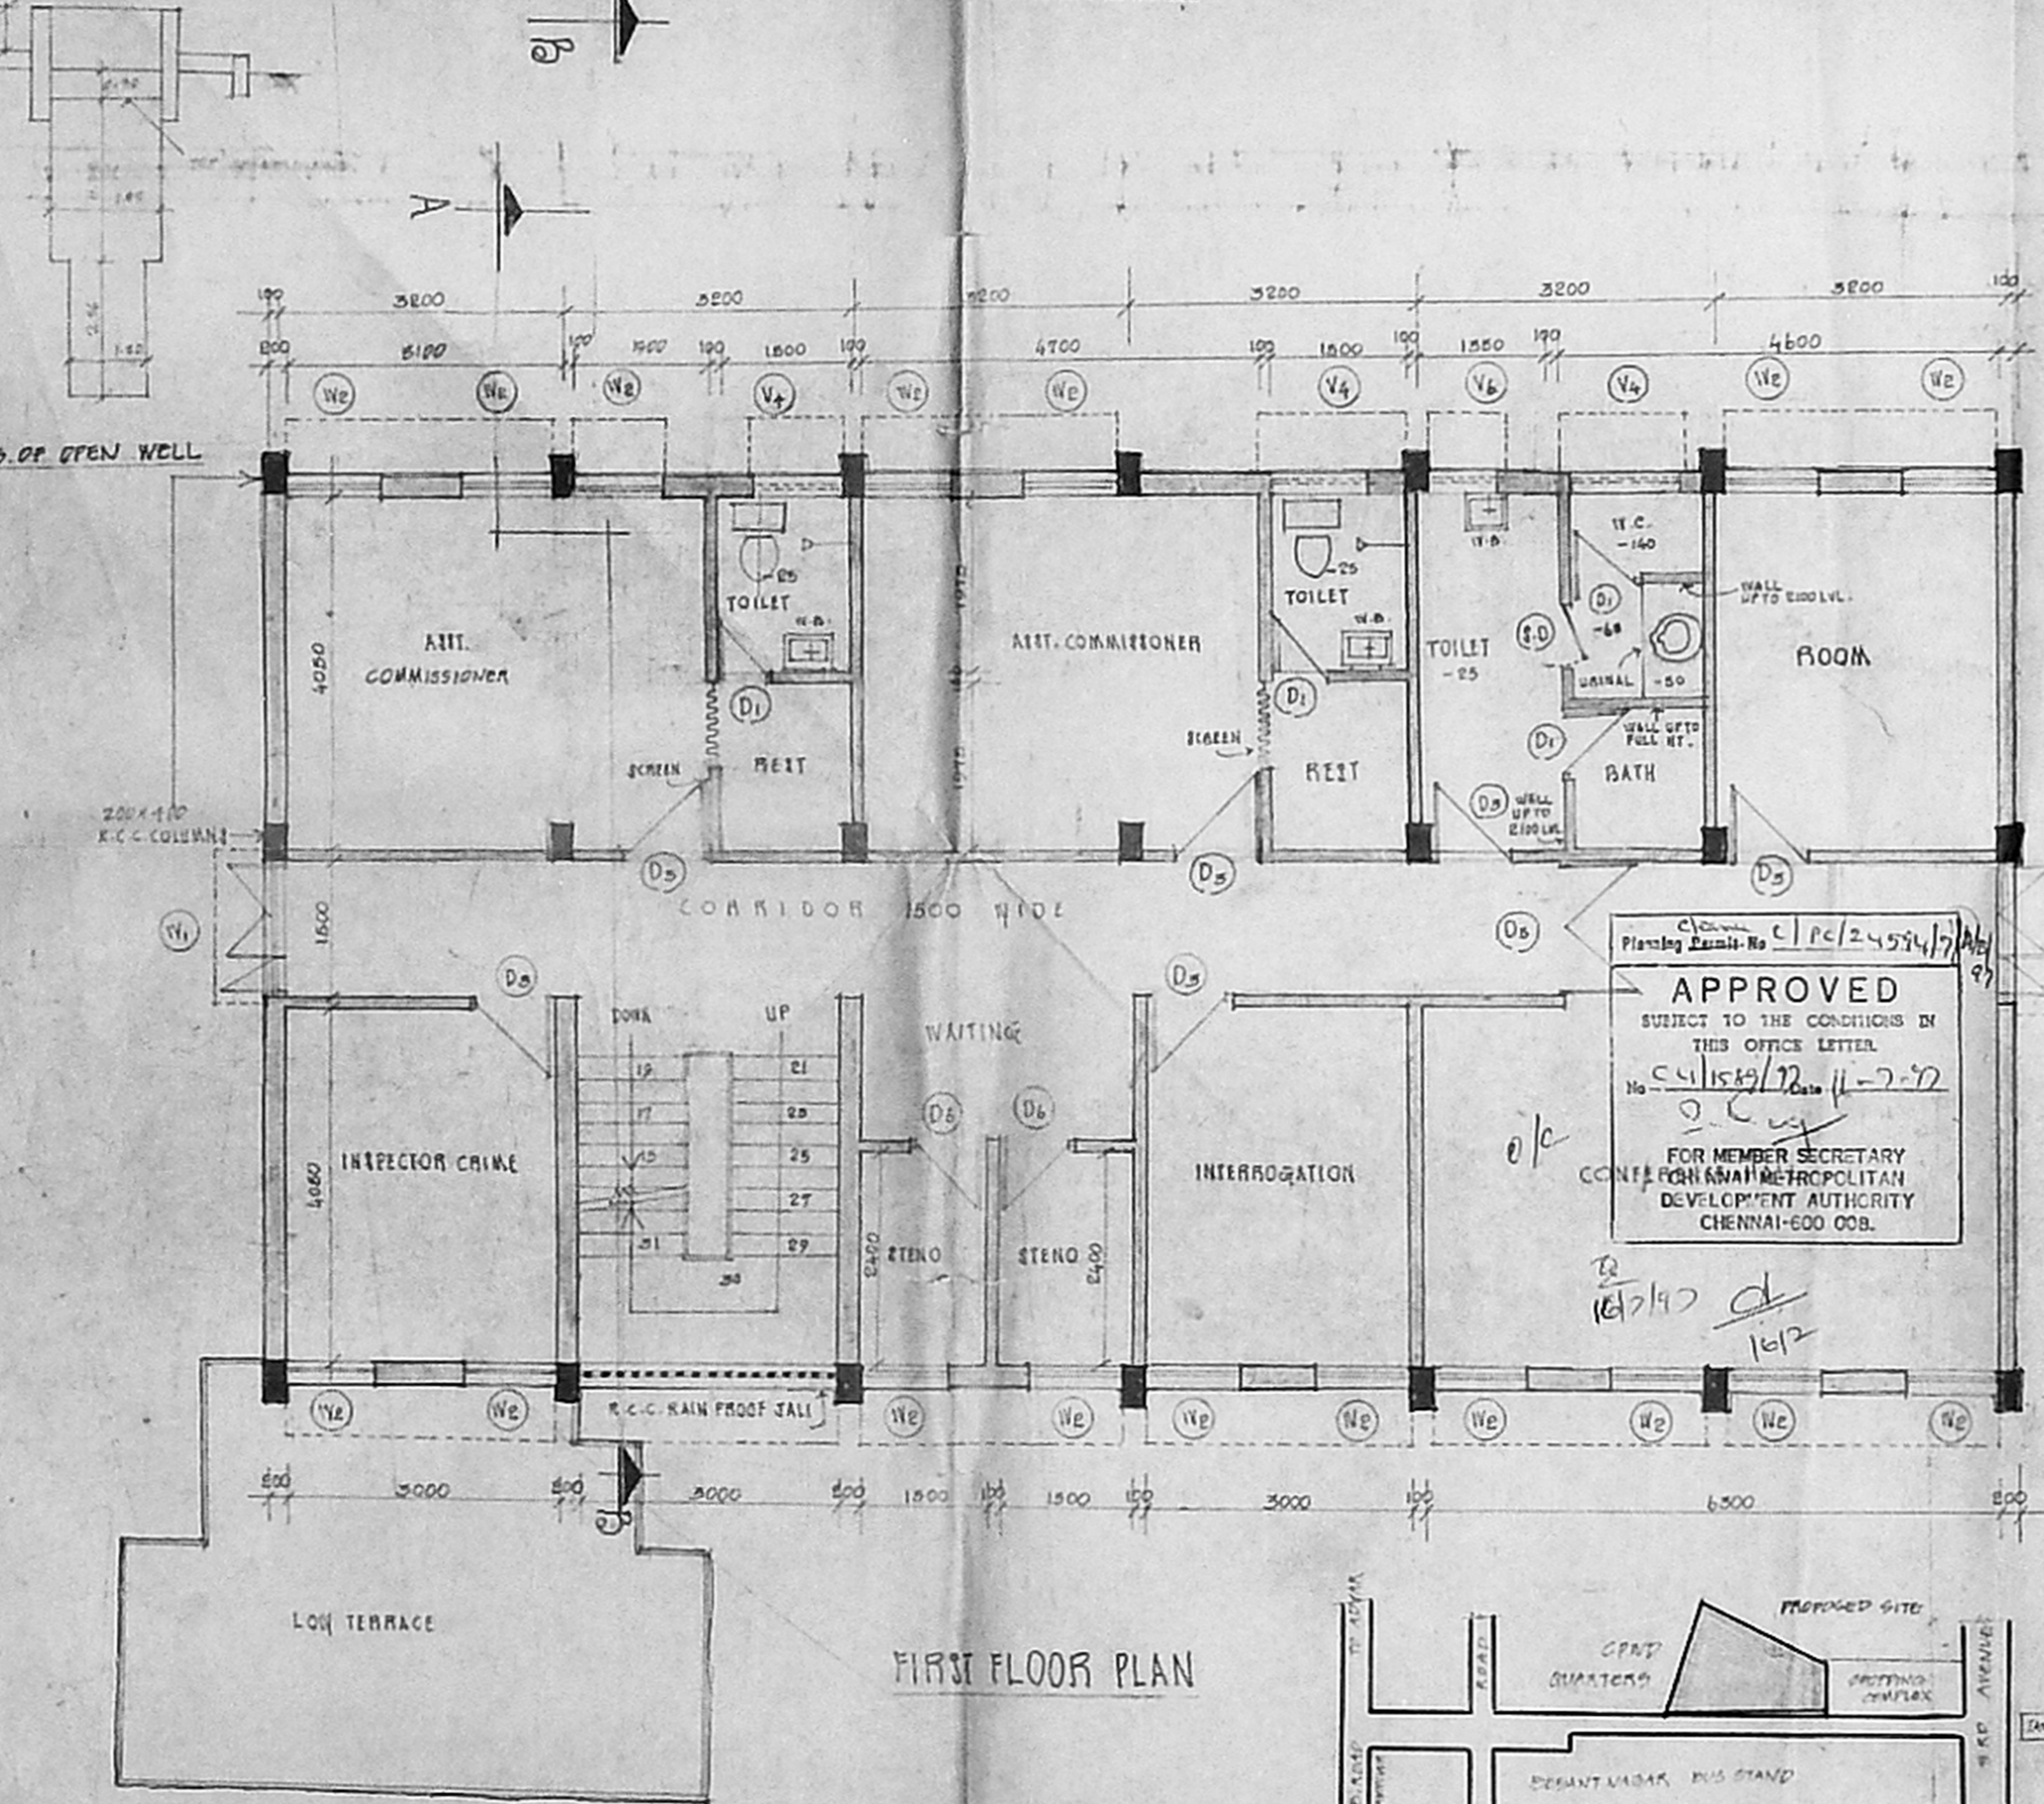

FIRST FLOOR PLAN

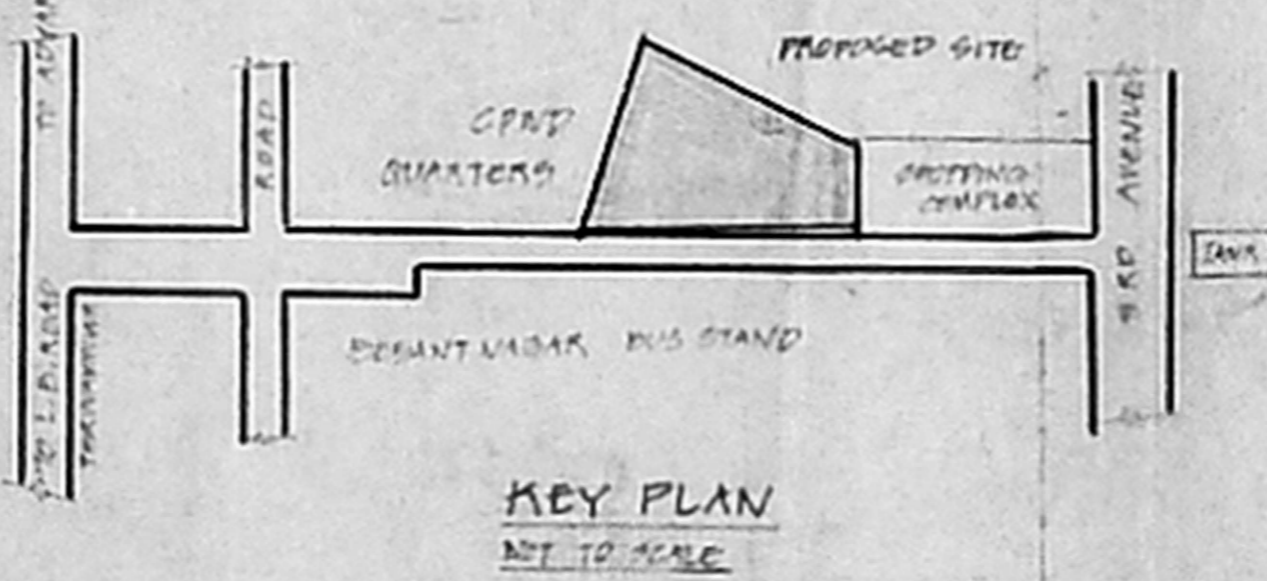

Approved
SUBJECT TO THE CONDITIONS IN THIS OFFICE LETTER
No. C/1533/72 Date 11-7-72
FOR MEMBER SECRETARY
CENTRAL METROPOLITAN
DEVELOPMENT AUTHORITY
CHENNAI-600 008.

SCHEDULE OF JOINERY:

NO	TYPE	SIZE WIDTH HEIGHT	FILL	TOP	DESCRIPTION	REMARKS
1	D	890 2100	---	E100	STEEL FRAMED DOOR 1/2 GLAZED @ TOP & 1/2 PANELLED @ BOTTOM	TWO LEAF
2	D	750 1700	---	E100	R.C.C. DOOR FRAME WITH P.V.C. SHUTTER	SINGLE LEAF
3	D	1000 2100	---	E100	DOOR WITH 1200 BARS AND WITH (JOB AS SHOWN DRAWING)	DO
4	D	1000 2100	---	E100	PRESSED STEEL DOOR FRAME WITH STEEL SHUTTERS BEING 10 GAUGE STEEL	DO
5	D	750 2100	---	E100	R.C.C. DOOR FRAME WITH P.V.C. SHUTTER	DO
6	D	1500 2100	---	E100	STEEL FRAMED DOOR WITH VIEWING GLASS PANEL ABOVE DOOR HANDLE	TWO LEAF
7	D	900 2100	---	E100	FRAMED STEEL DOOR FRAME WITH P.V.C. SHUTTERS WITH 10 GAUGE STEEL	SINGLE LEAF
8	D	750 1850	---	E100	R.C.C. DOOR FRAME WITH P.V.C. SHUTTER WITHOUT TOP SHUTTER	DO
9	D	750 1000	---	E100	DO	DO
10	D	800 2100	---	E100	R.C.C. DOOR FRAME WITH A VIEWING PANEL ABOVE DOOR HANDLE	SINGLE LEAF
11	V	1000 600 1800	---	E100	PRESSED STEEL VENTILATOR WITH M.S. GUARD BARS WITH FRAMED PANEL WELDED ON IT	DO
12	V	1200 600 1800	---	E100	PRESSED STEEL VENTILATOR WITH GUARD BARS	DO
13	V	1500 600 1800	---	E100	DO	DO
14	V	1500 600 1800	---	E100	DO	DO
15	V	1000 600 1500	---	E100	DO	DO
16	V	1500 600 1500	---	E100	DO	DO
17	V	750 600 1500	---	E100	DO	DO
18	V	1500 1500	---	E100	PRESSED STEEL WINDOW WITH M.S. GUARD BARS & GLAZING	DO
19	V	1000 1500	---	E100	DO	DO
20	V	1000 2100	---	E100	DO	DO
21	E	215 1500	---	E100	STEEL GRILLE	DO
22	C	2000 2100	---	E100	STEEL COLLAPSIBLE GATE	DO

CMDA 'C'/PP No. 1
C. No. 22/1533/72
PART I
PART II
A.P.

CHIEF ARCHITECT
SR. ARCHITECT
OFFICE OF THE CHIEF ARCHITECT, MADRAS
SCALE: 1:250 DATE: 19/7/72
JOB NO. 7783 DRG. NO. 2R
PROPOSED TYPE-1 POLICE STATION AT JASTRINAGAR, MADRAS
FLOOR, SECOND FLOOR & SECTION

