

Planning Permit No. C/24596/91 A/R/97  
**APPROVED**  
 SUBJECT TO THE CONDITIONS IN THIS OFFICE LETTER.  
 No. C/5612/97 Date 22-7-97  
 FOR MEMBER SECRETARY  
 CHENNAI METROPOLITAN  
 DEVELOPMENT AUTHORITY  
 CHENNAI-600 008.

**SPECIFICATION**

- ALL FOUNDATION AND LEVELLING COURSE FLOOR TO BE IN P.C.C. 1:4:8 MIX.
- ALL R.C.C. WORK TO BE IN 1:2:4 MIX. WITH NOMINAL REINFORCEMENT.
- ALL FOUNDATION AND SUPER STRUCTURE BRICK WORK TO BE IN C.M. 1:5 MIX.
- PLASTERING WALLS TO BE IN C.M. 1:4 MIX.
- CEILING PLASTERING TO BE IN C.M. 1:3 MIX.
- FLOOR FINISHING WITH MOSAIC TILES IN C.M. 1:4 MIX.
- WEATHERING COURSE WITH 2 LAYERS OF FLAT TILES LAID IN C.M. 1:3 MIX.
- DOORS, WINDOWS AND VENTILATORS ARE COUNTRY WOOD PAINTED WITH TWO COATS OF ENAMEL PAINT OVER ONE COAT OF PRIMER.
- THREE COATS OF WHITE WASHING FOR ALL CEILING, INNER AND OUTER WALLS.

**SCHEDULE OF JOINERY**

ITEM	DESCRIPTION	QTY	UNIT
□	CMDA C/PP No. C/24596/91 A/R/97		
□	DROR CL 1/80/10/1	1	(1.52 x 2.13)
□	C/80	2	(2.22 x 2.13)
□	Asst.	3	(0.91 x 2.13)
□	Solution	2	(0.76 x 2.13)
□	WINDOW	2	(2.72 x 1.37)
□	PART I VENTILATOR	1	(1.33 x 1.37)
□	PART II	2	(2.72 x 0.61)
□	V	2	(1.33 x 0.61)
□	V	2	(1.33 x 0.61)
□	A.P.	2	(2.22 x 0.61)

**REFERENCE**

- PROPOSED CONSTRUCTION
  - ROADS
  - SITE BOUNDARY
  - DEMOLITION
- PLOT AREA: 20,216 SQ. FT. (1878 M<sup>2</sup>)  
 GROUND FLOOR AREA: 7,814 SQ. FT. (726 M<sup>2</sup>)  
 FIRST FLOOR AREA: 7,664 SQ. FT. (712 M<sup>2</sup>)  
 SECOND FLOOR AREA: 4,415 SQ. FT. (410 M<sup>2</sup>)  
 TOTAL AREA: 19,893 SQ. FT. (1848 M<sup>2</sup>)
- NON F.S.I. AREA
- HEAD ROOM AREA: 336 SQ. FT. (31.21 M<sup>2</sup>)
  - LIFT MACHINE ROOM AREA: 158 SQ. FT. (14.68 M<sup>2</sup>)
  - TOTAL AREA: 494 SQ. FT. (45.89 M<sup>2</sup>)
- EXIG. TO BE DEMOLISHED AREA
- TOILET AREA: 456 SQ. FT. (42.36 M<sup>2</sup>)
  - EXIG. SCHOOL AREA: 4030 SQ. FT. (374.39 M<sup>2</sup>)
  - PLOT COVERAGE: 38.65% F.S.I.: 0.98

PLAN SHOWING THE EXIG., BUILDING TO BE DEMOLISHED AND PROPOSED CONST., OF SCHOOL BULDG., AT "ANNAI INDIRA NAGAR" IN S.No. 321, OKKIAM THORAIPAKKAM VILLAGE SAIDAPET TALUK, ANNA DISTRICT.

RUN BY: M/S NATIONAL INSTITUTE OF HUMAN RESOURCES DEVELOPMENT AND SUBRAMANIAM EDUCATIONAL TRUST.

For SUBRAMANIAM EDUCATIONAL TRUST

OWNER: S. MUTHU - Chairman

Er. K. VENUGOPAL, Rtd., A.E.E. CORPORATION OF CHENNAI  
 Civil & Sanitary Engineering Consultant  
 Licensed Surveyor; Class-I No: 320  
 Licensed Plumber Class-I Metro Water  
 Sewerage No: ..... Water Supply No: .....  
 3, Neelakandan Street Nungambakkam (Lake Area)  
 Backside of Cr. or th - Girls Higher Secondary School  
 CHENNAI - 600 034.

LICENSED SURVEYOR.

SITE PLAN

30'0" (9.14) WIDE ROAD


SCALE: 1"=8'0" (1:100)

SHEET NO. 1



**REFERENCE**  
 [Symbol] PROPOSED CONSTRUCTION  
 [Symbol] ROADS  
 [Symbol] SITE BOUNDARY  
 [Symbol] DEMOLITION

CMDA 'C' / PP No. 1  
 C. No. C4/5617/92  
 Aest. \_\_\_\_\_  
 Scrutiny: \_\_\_\_\_  
 PART I 16/4/92  
 PART II \_\_\_\_\_  
 A.P. 16/4 A.P. D.P.

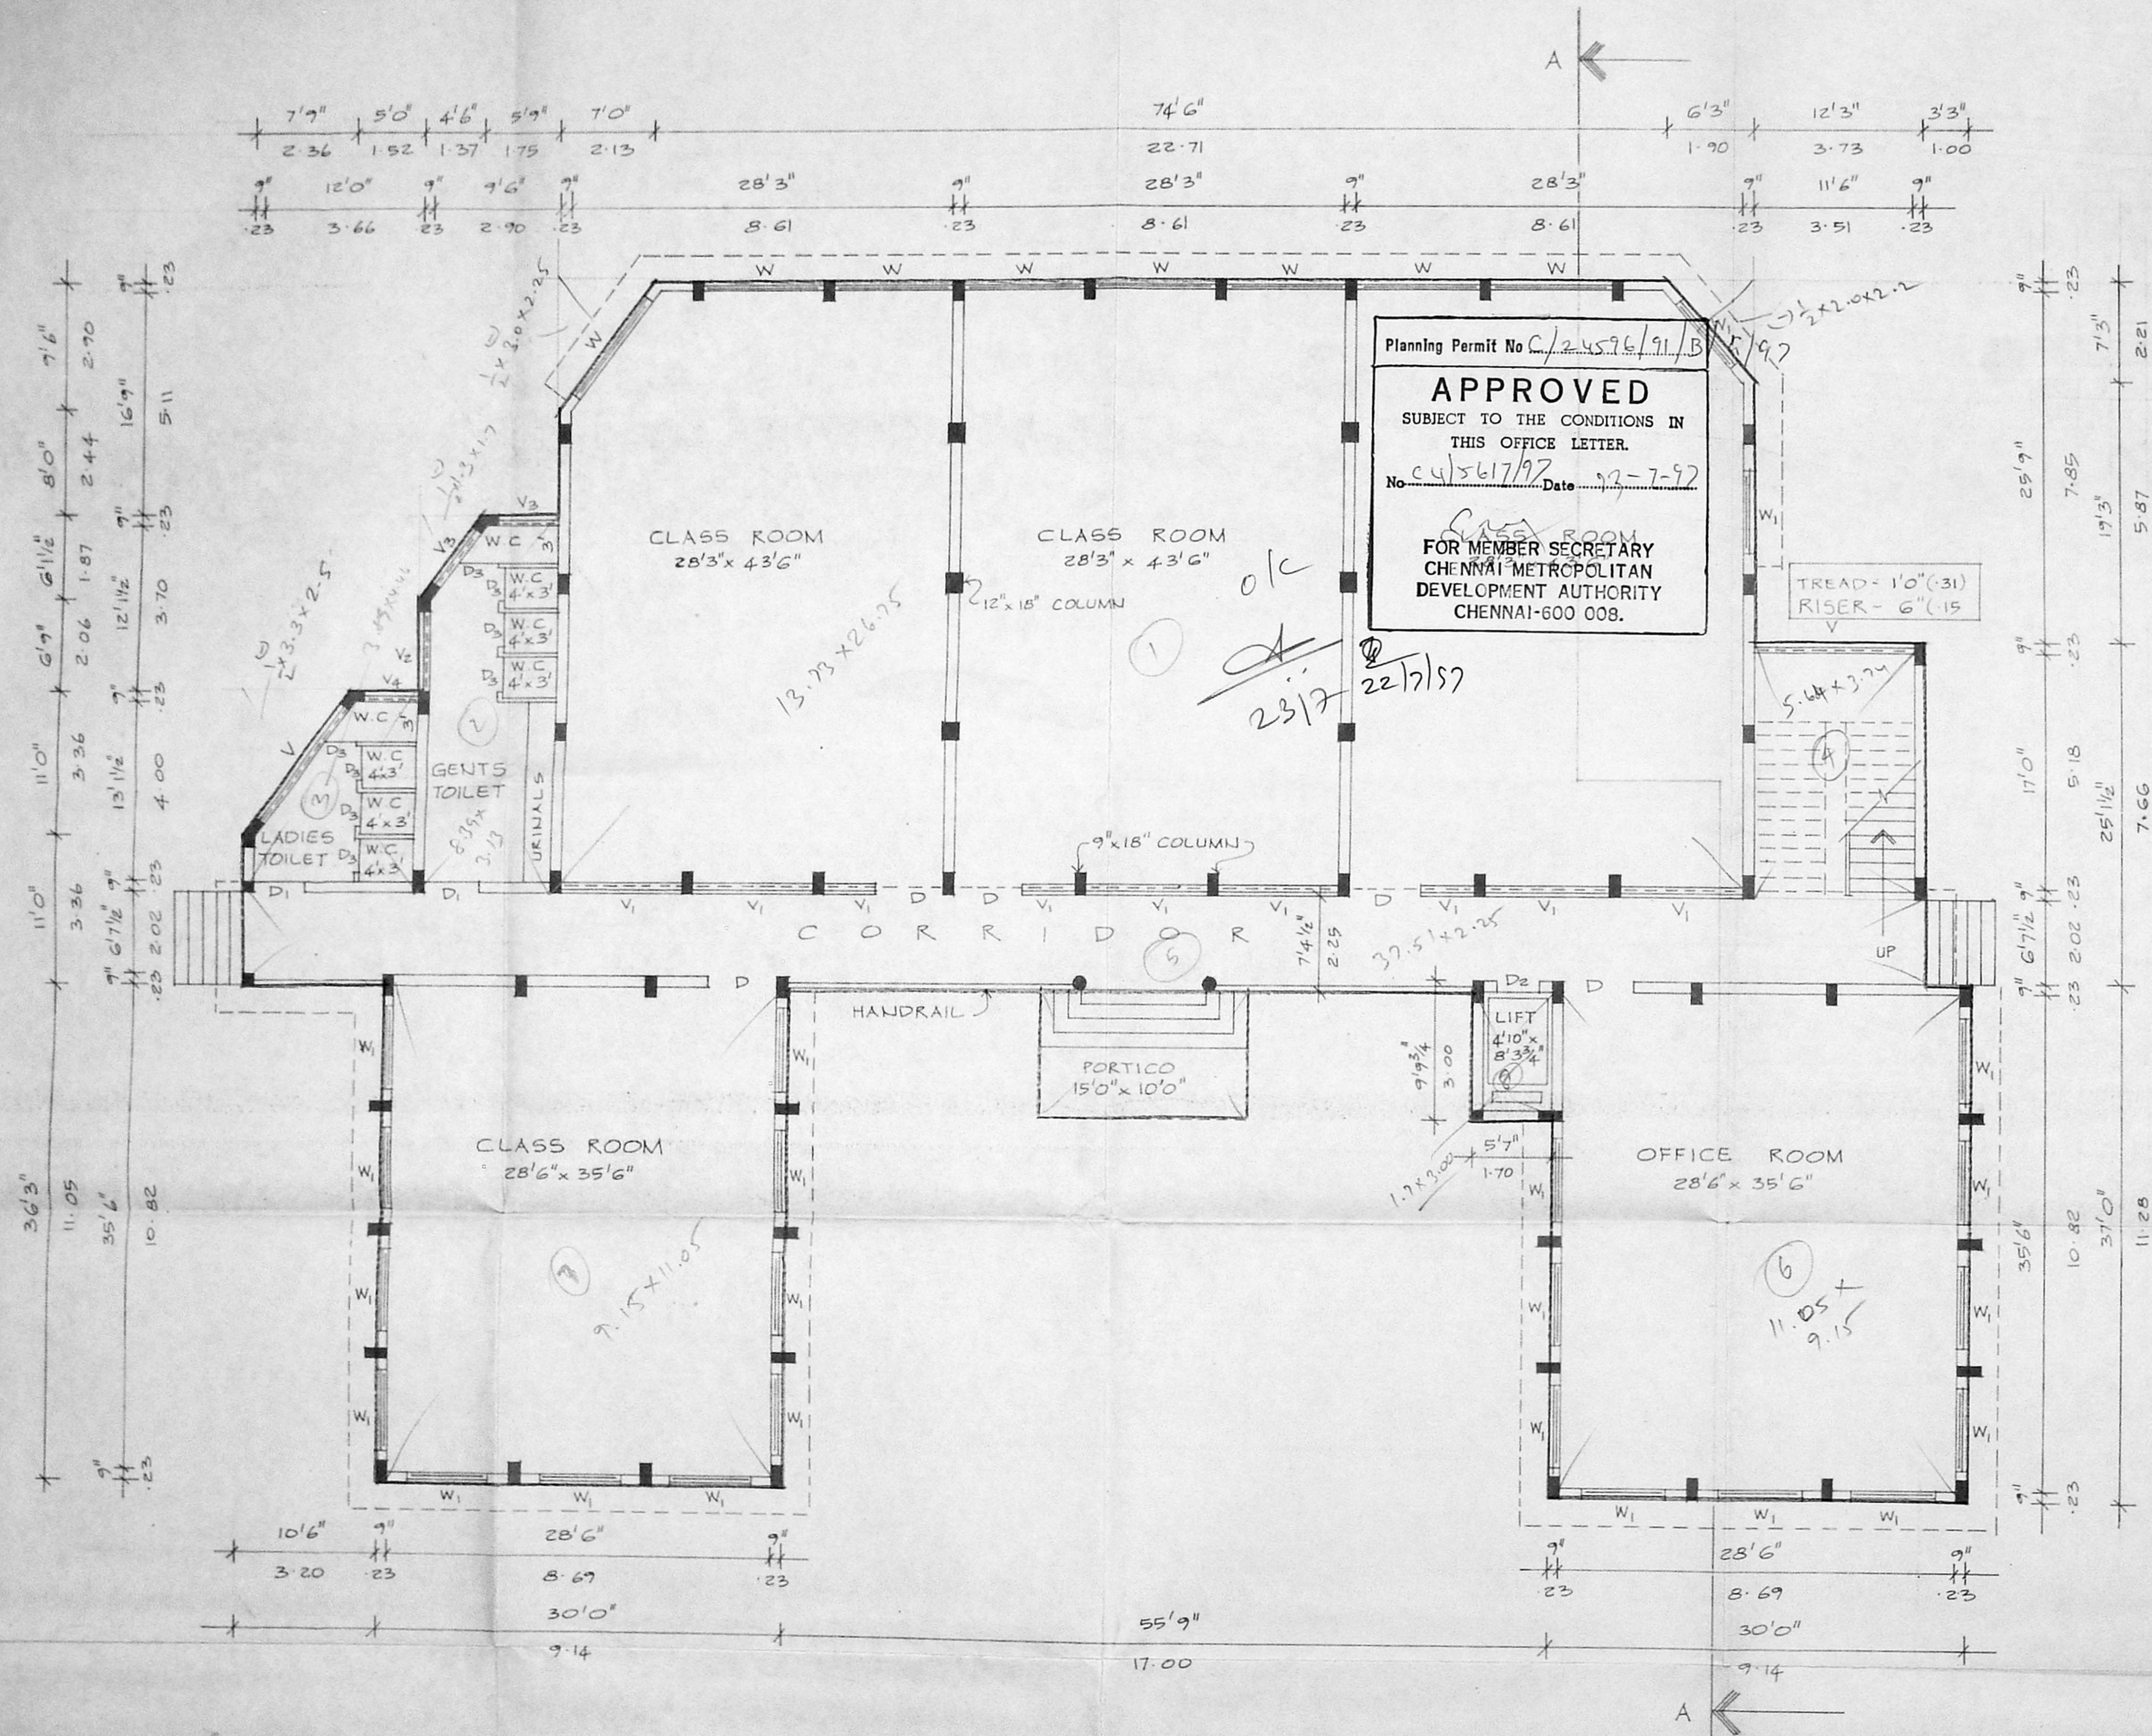

**GROUND FLOOR PLAN**  
 SCALE : 1" = 8'0" (1:100)

PLAN SHOWING THE EXIG., BUILDING TO BE DEMOLISHED AND PROPOSED CONST., OF SCHOOL BULDG., AT "ANNAI INDIRA NAGAR" IN S.No 321, OKKIAM THORAIPAKKAM VILLAGE, SAIDAPET TALUK, ANNA DISTRICT.  
 RUN BY: M/S NATIONAL INSTITUTE OF HUMAN RESOURCES DEVELOPMENT AND SUBRAMANIAM EDUCATIONAL TRUST.





For SUBRAMANIAM EDUCATIONAL TRUST  
 S. MUTHU - Chairman

OWNER

Er. K. VENUGOPAL, Rtd., A.E.E.  
 CORPORATION OF CHENNAI  
 Civil & Sanitary Engineering Consultant  
 Licensed Surveyor, Class-I No: 320  
 Licensed Plumber Class-I Metro Water  
 Water Supply No. \_\_\_\_\_  
 3, New Street Nungimbukkam (Lake Area)  
 Backside \_\_\_\_\_  
 LICENSED CHENNAI 600 034.




**REFERENCE**

  -  PROPOSED CONSTRUCTION
-  ROADS
-  SITE BOUNDARY
-  DEMOLITION

CMDA 'C' / PP No. 1	
C. No. C4/5617/92	
Asst. _____	
Scrutiny: _____	
PART I	16/4/92
PART II	_____
A.P. 16/4	D.P. _____

3/7

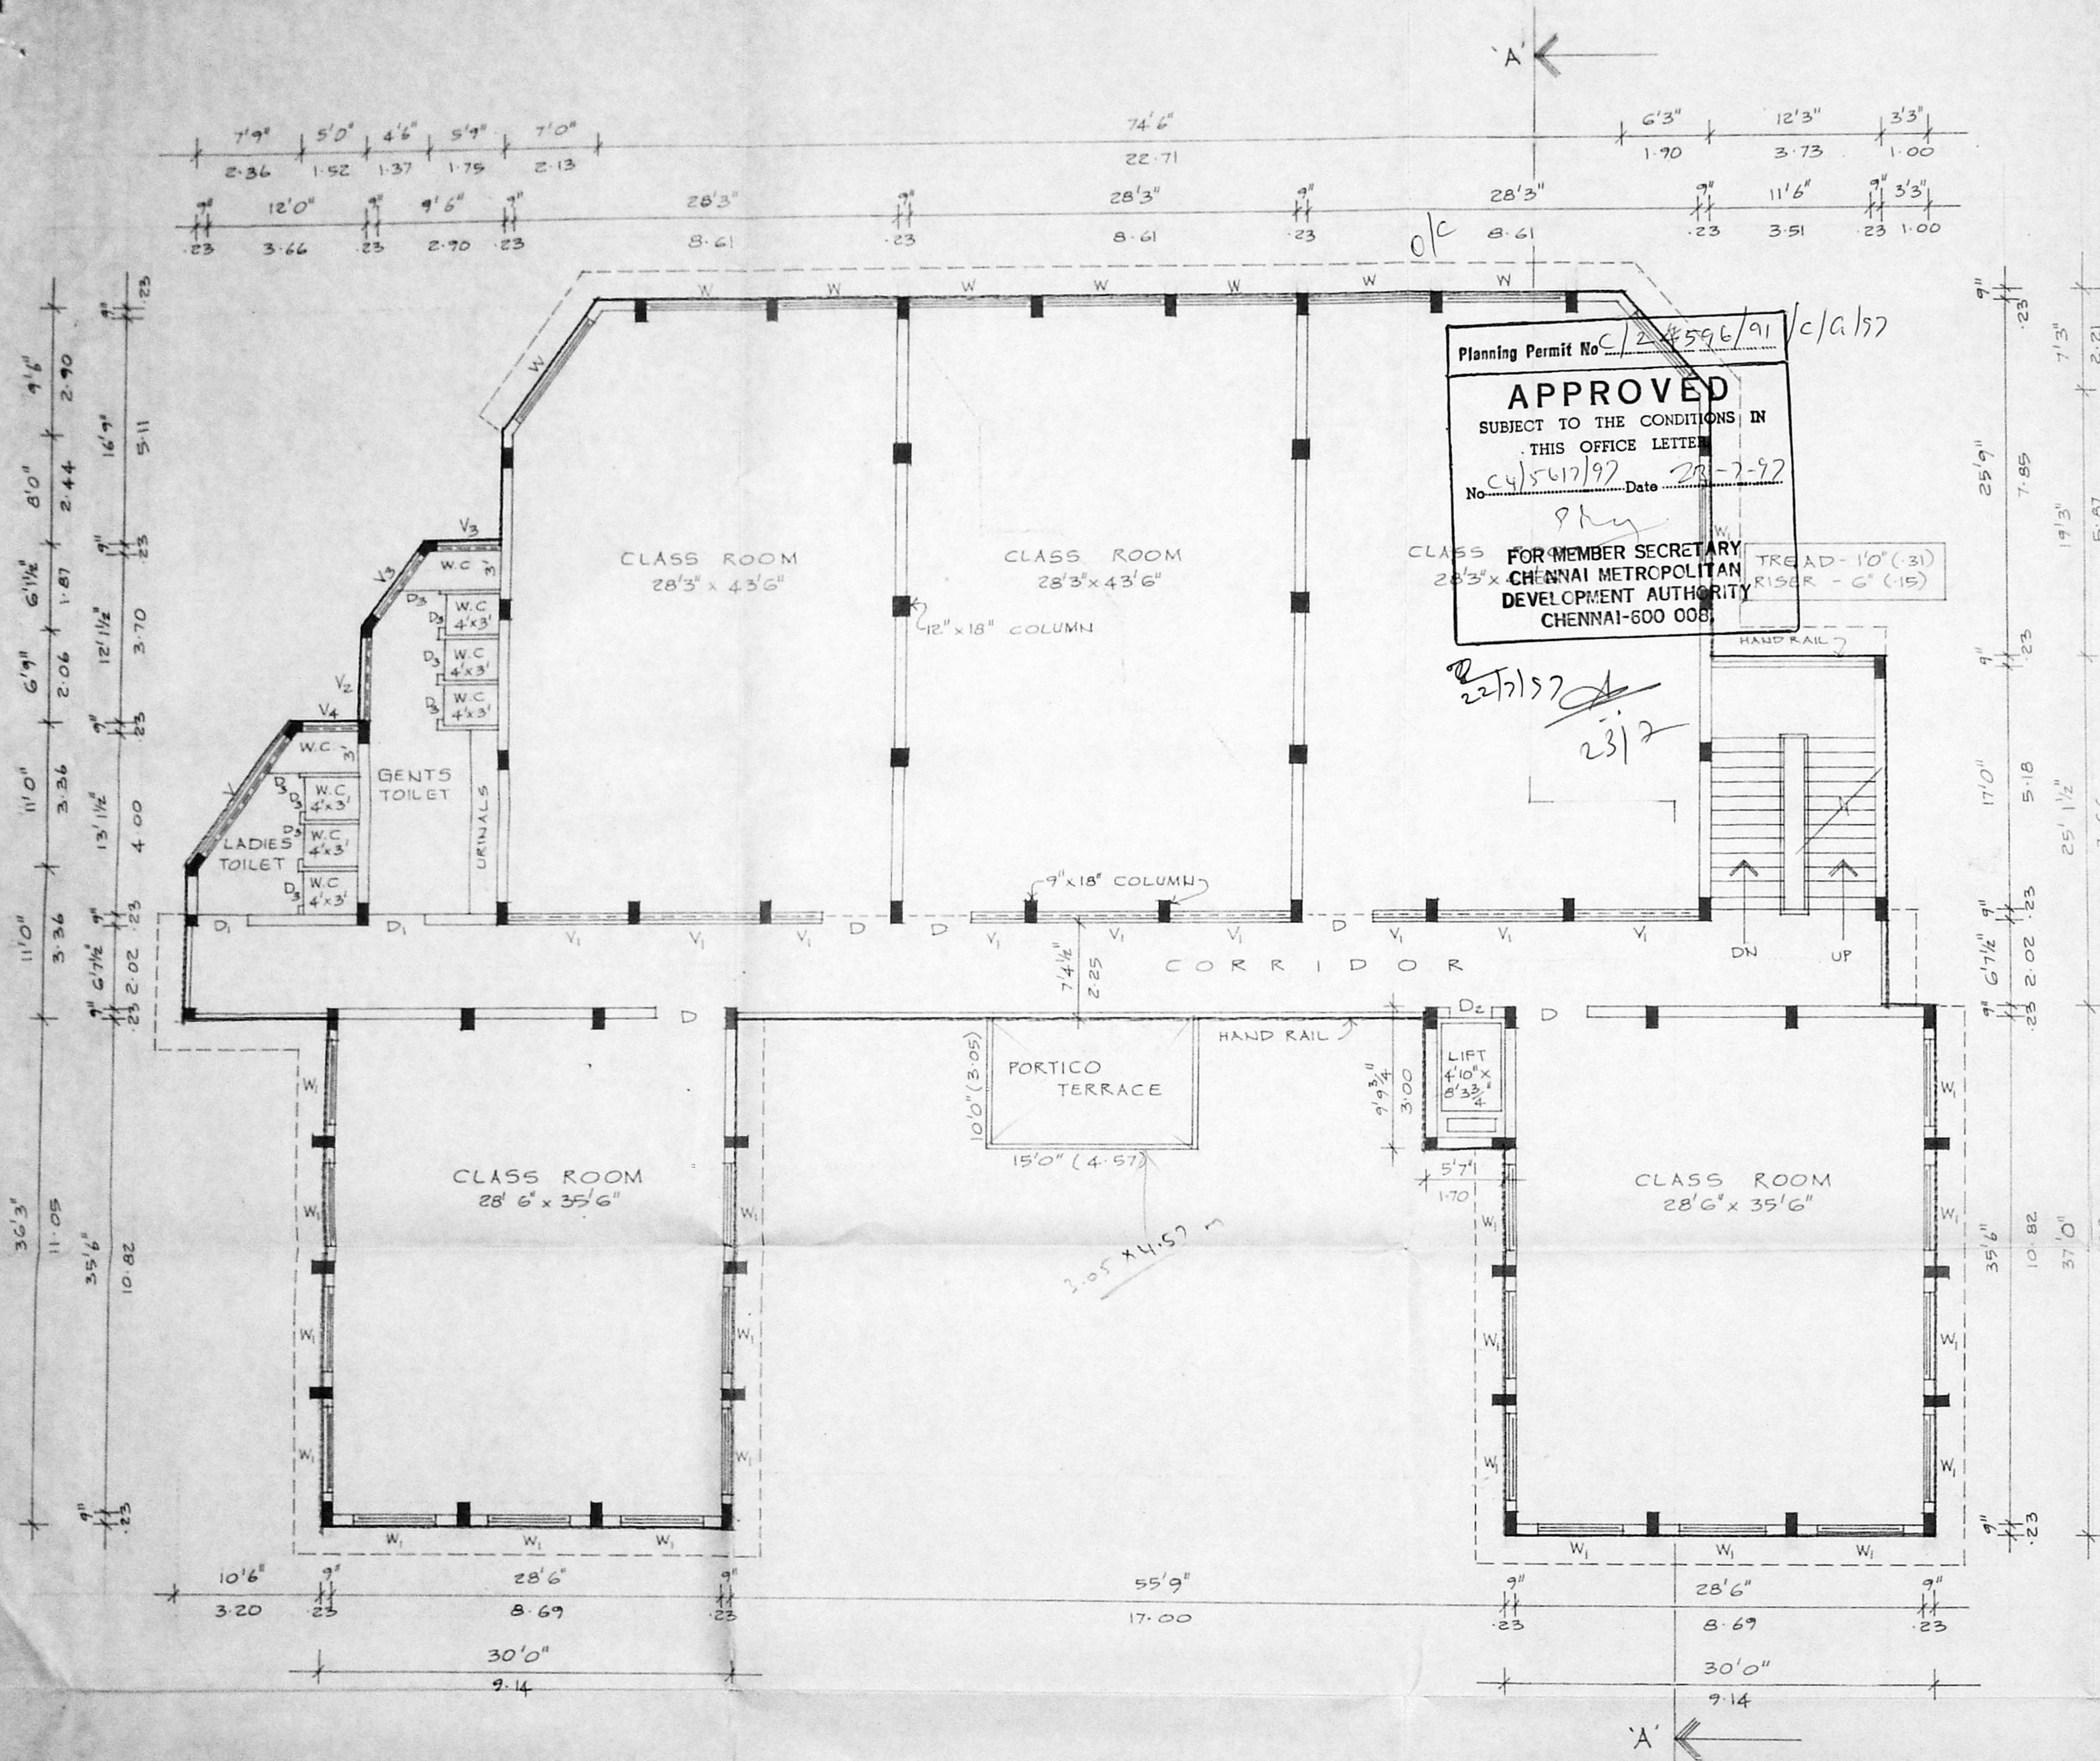

Planning Permit No. C/2/4596/91/c/a/92

**APPROVED**  
 SUBJECT TO THE CONDITIONS IN  
 THIS OFFICE LETTER  
 No. C4/5617/92 Date 28-7-92

FOR MEMBER SECRETARY  
 CHENNAI METROPOLITAN  
 DEVELOPMENT AUTHORITY  
 CHENNAI-600 008

TREAD - 1'0" (31)  
 RISER - 6" (15)


Handwritten notes: 22/7/92, 23/7

**FIRST FLOOR PLAN**


SCALE : 1" = 8'0" (1:100)

PLAN SHOWING THE EXIG., BUILDING TO BE DEMOLISHED AND PROPOSED CONST., OF SCHOOL BULDG., AT "ANNAI INDIRA NAGAR" IN S.No 321, OKKIAM THORAIPAKKAM VILLAGE, SAIDAPET TALUK, ANNA DISTRICT.





RUN BY: M/S NATIONAL INSTITUTE OF HUMAN RESOURCES DEVELOPMENT & SUBRAMANIAM EDUCATIONAL TRUST.

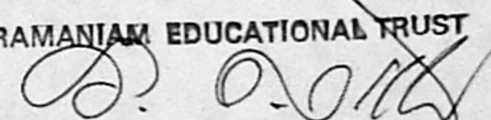For SUBRAMANIAM EDUCATIONAL TRUST  
  
 S. MUTHU - Chairman

OWNER

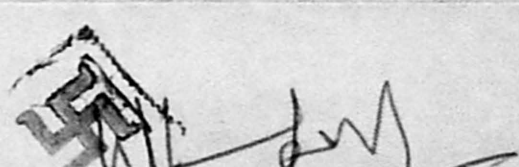
  
**Er. K. VENUGOPAL, Rtd., A.E.E.**  
 CORPORATION OF CHENNAI  
 Civil & Sanitary Engineering Consultant  
 Licensed Surveyor, Class-I No: 320  
 Licensed Plumber Class-I Metro Water  
 Sewerage No. \_\_\_\_\_ Water Supply No. \_\_\_\_\_  
 3, Neelakandan Street Nungambakkam (Lake Area)  
 Backside of Cementti - Gir. \_\_\_\_\_  
**CHENNAI - 600 034**  
 LICENSED SURVEYOR

    

- REFERENCE
-  PROPOSED CONSTRUCTION
  -  ROADS
  -  SITE BOUNDARY
  -  DEMOLITION

4/7

CMDA 'C' / PP No. 1  
 C. No. C4/5617/92  
 Asst. \_\_\_\_\_  
 Scrutiny:  
 PART I 16/4/97  
 PART II \_\_\_\_\_  
 A.P. 16/4  
 D.P.

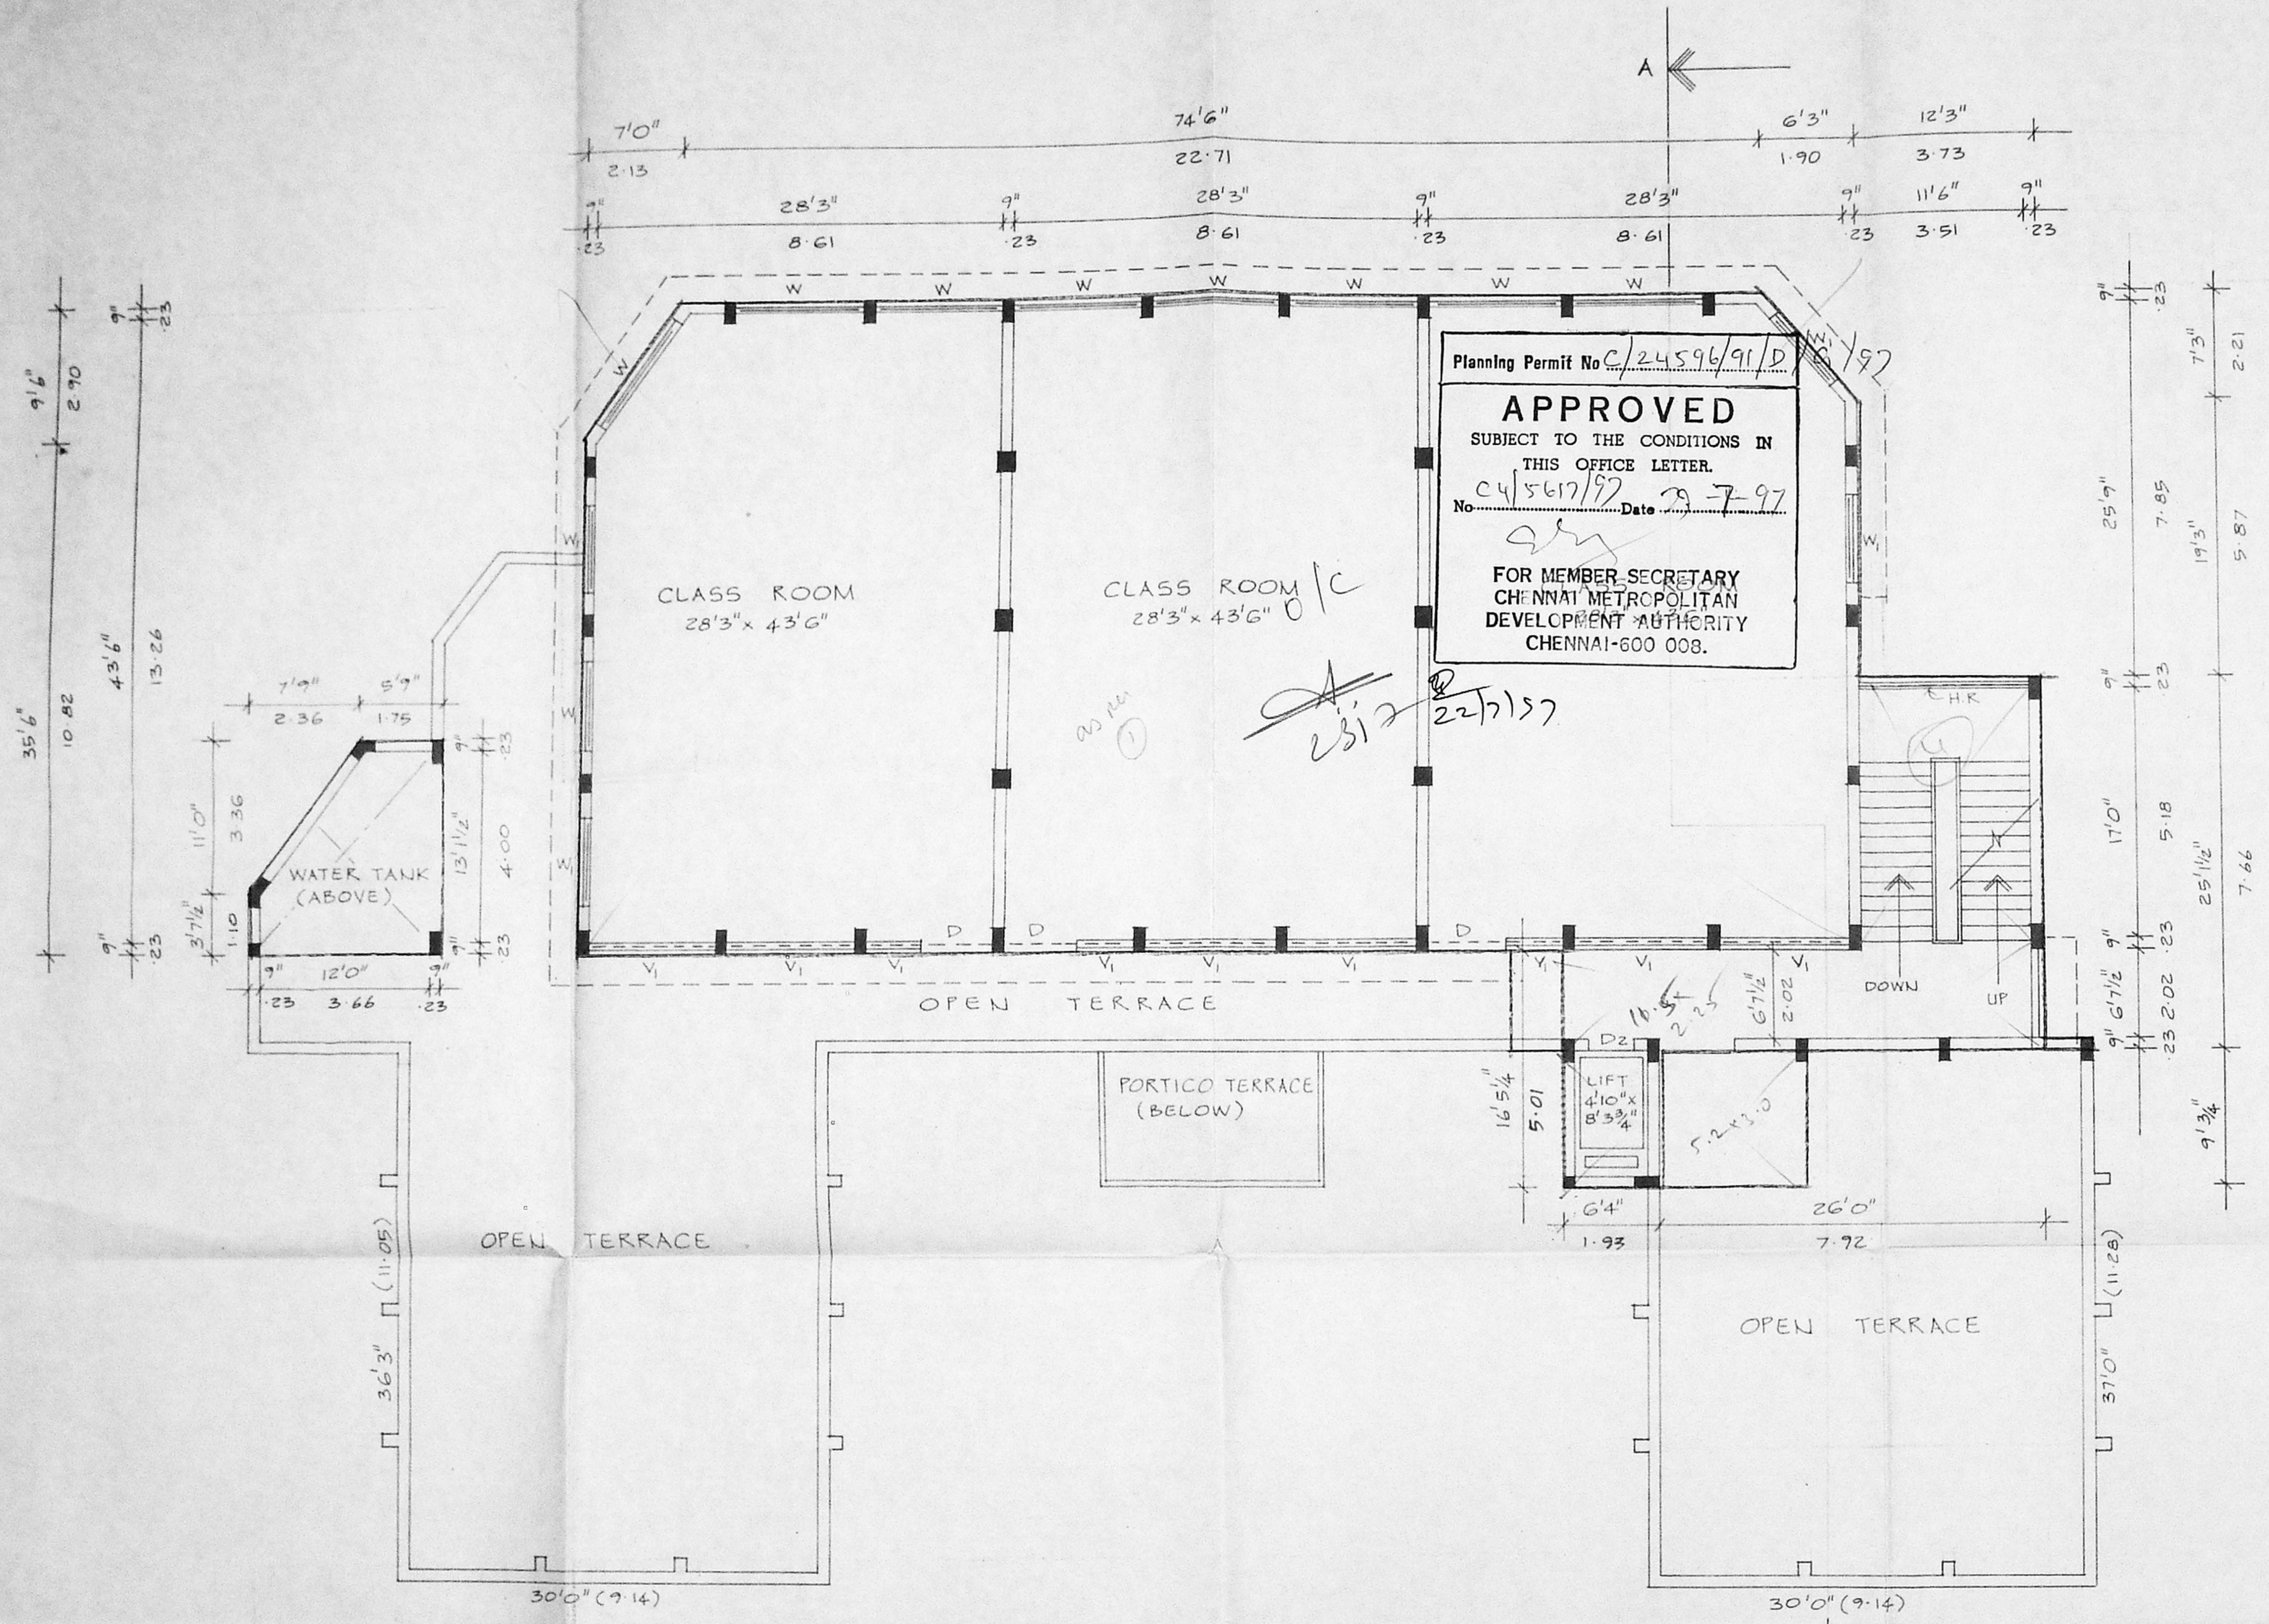

Planning Permit No. C/24596/91/D  
**APPROVED**  
 SUBJECT TO THE CONDITIONS IN  
 THIS OFFICE LETTER.  
 No. C4/5617/92 Date 7-7-97  
 FOR MEMBER SECRETARY  
 CHENNAI METROPOLITAN  
 DEVELOPMENT AUTHORITY  
 CHENNAI-600 008.

PLAN SHOWING THE EXIG.,  
 BUILDING TO BE DEMOLISHED  
 AND PROPOSED CONST. OF  
 SCHOOL BULDG., AT "ANNAI  
 INDIRA NAGAR" IN S.N. 321,  
 OKKIAMTHORAI PAKKAM VILLAGE,  
 SAIDAPET TALUK,  
 ANNA DISTRICT.

RUN BY: M/S NATIONAL INSTITUTE OF  
 HUMAN RESOURCES DEVELOPMENT  
 AND  
 SUBRAMANIAM EDUCATIONAL  
 TRUST.

For SUBRAMANIAM EDUCATIONAL TRUST  
 S. MUTHU - Chairman

OWNER

**SECOND FLOOR PLAN**

SCALE: 1" = 8'0" (1:100)

Er. RAVENUGOPAL, Rtd., A.E.E.  
 CORPORATION OF CHENNAI  
 Civil & Sanitary Engineering Consultant  
 Licensed Surveyor, Class-I No: 320  
 Licensed Plumber Class-I Metro Water  
 Sewerage No. \_\_\_\_\_ Water Supply No. \_\_\_\_\_  
 3, Neelakandan Street Nungambakkam (Lake Area)  
 Backside of Corporation Girls Higher Secondary School  
 LICENSE NO. 600034.

SHEET No. 4




5

5/7

REFERENCE

	PROPOSED CONSTRUCTION
	ROADS
	SITE BOUNDARY
	DEMOLITION.

CMDA 'C' / PP No. 1	
C. No.	C415617/92
Asst.	
Scrutiny:	KQ
PART I	16/4/92
PART II	
A.P.	KP 16/4
D.P.	

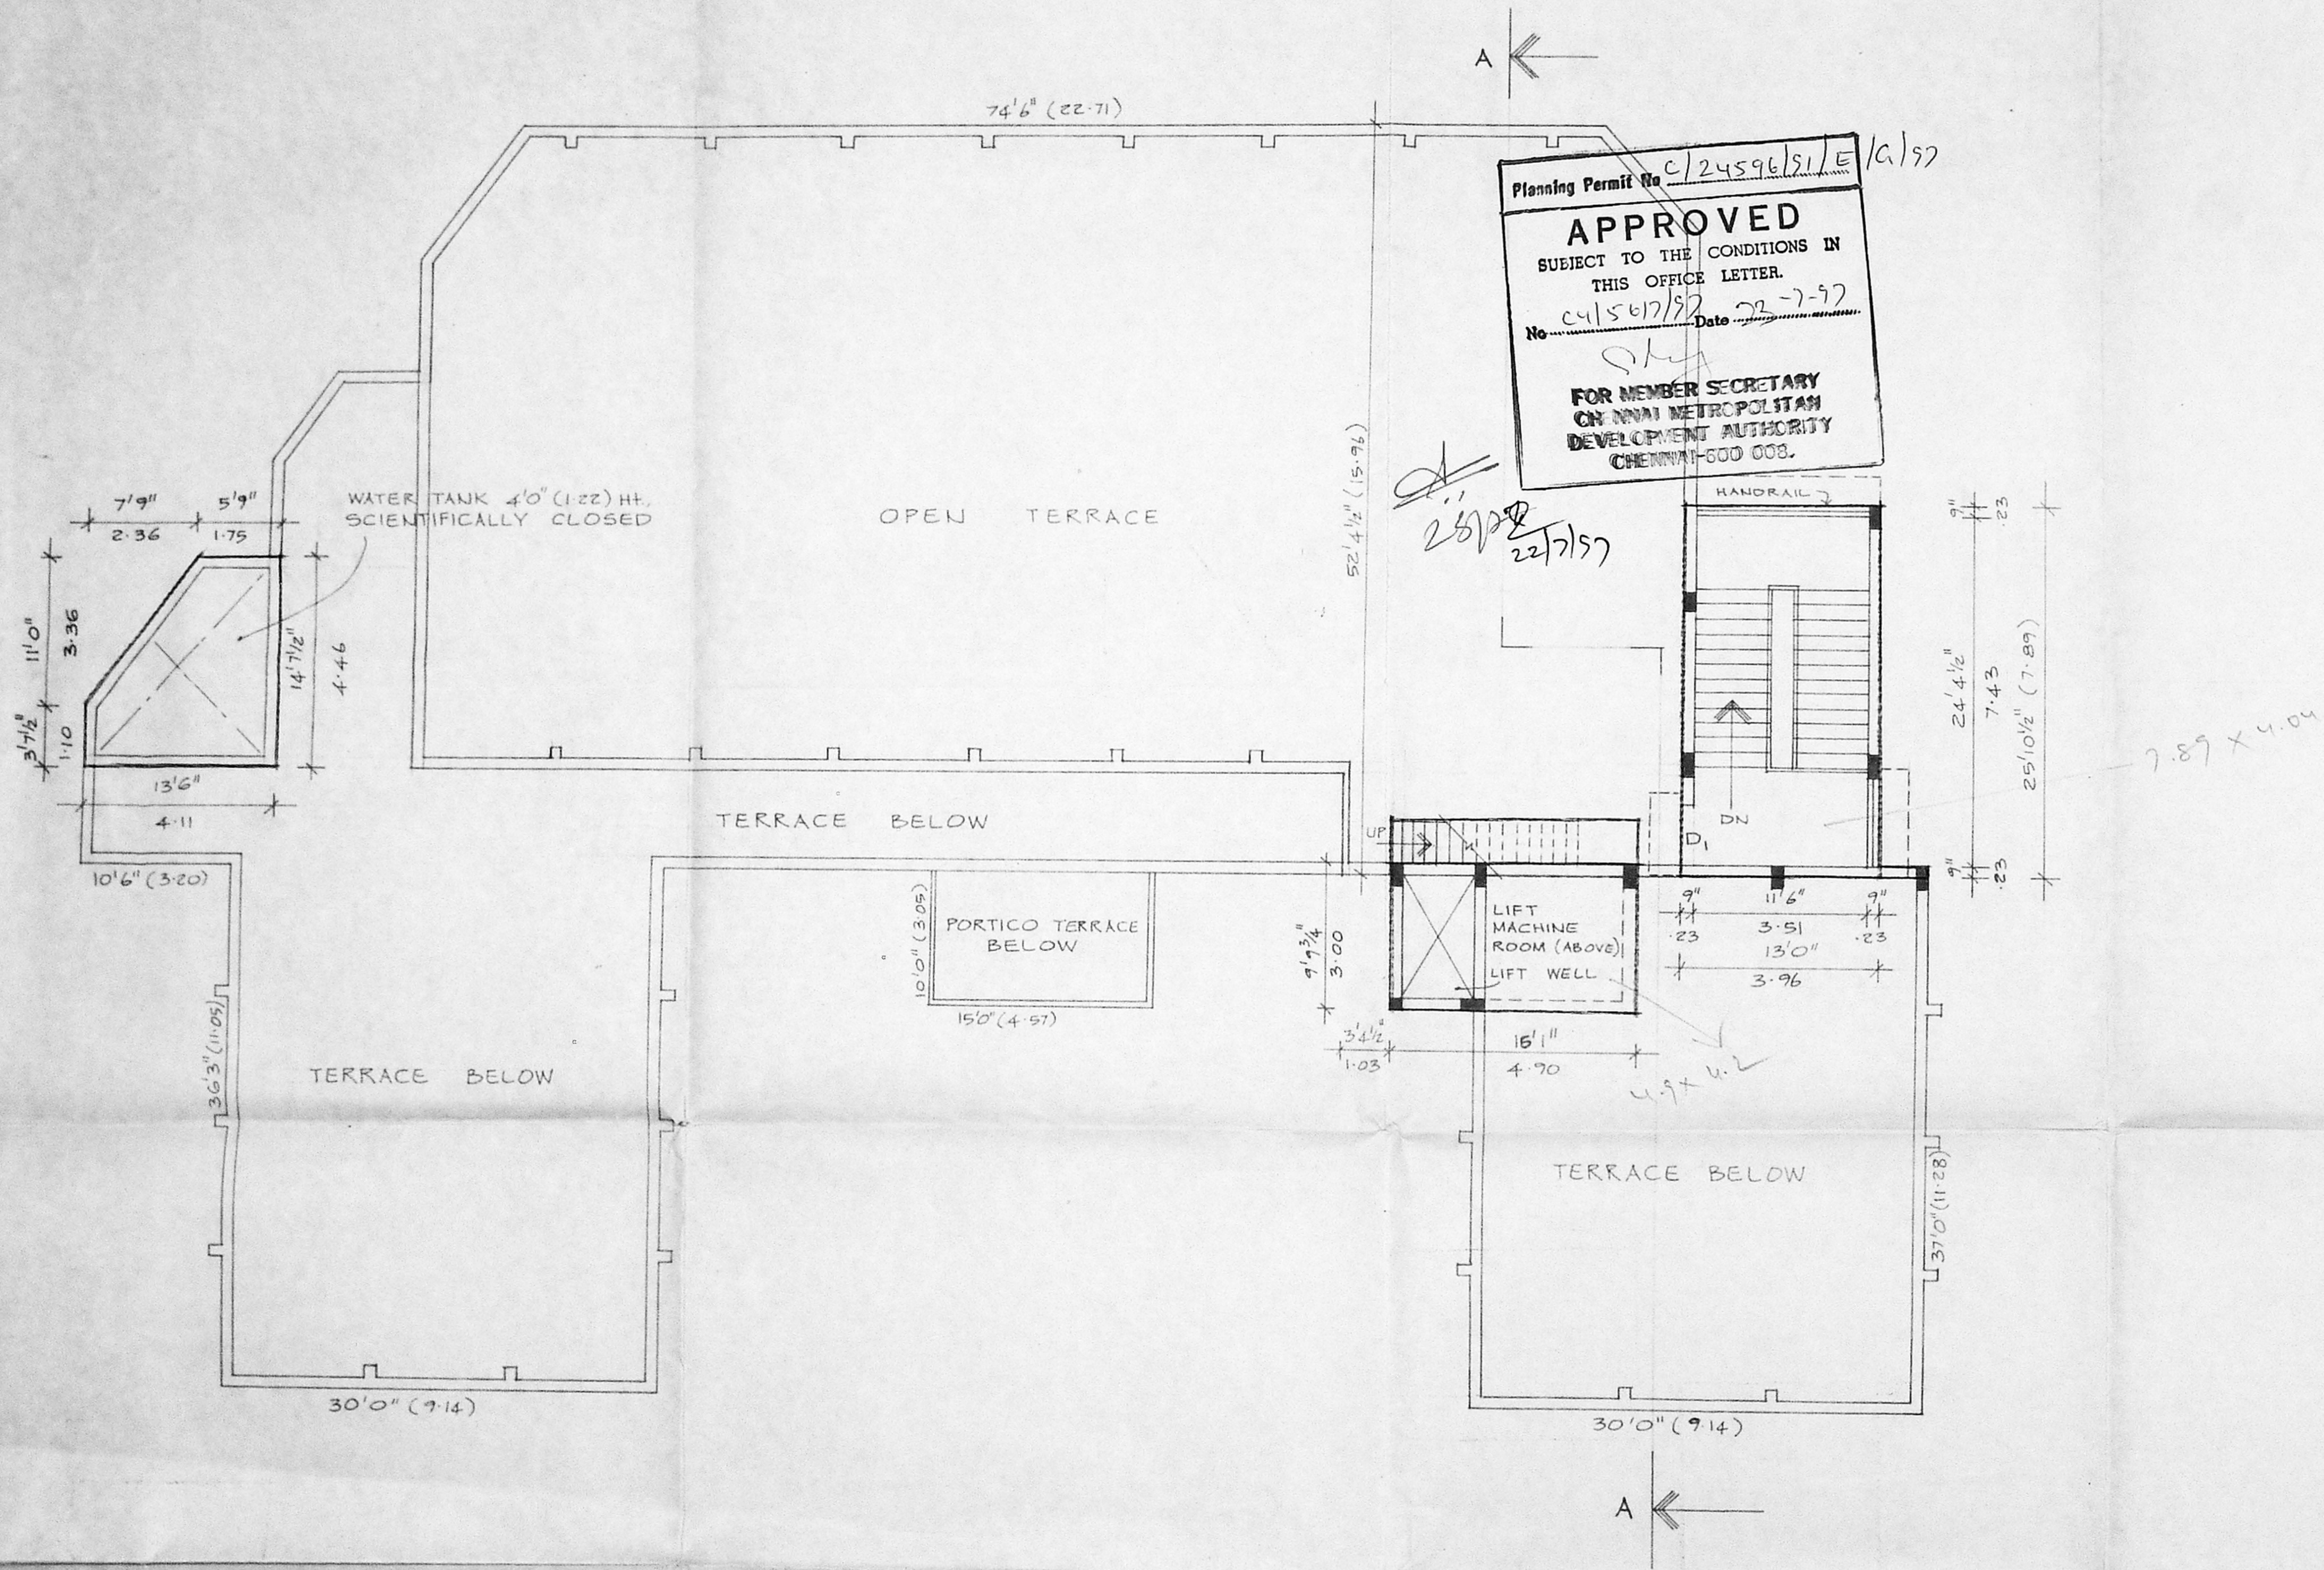

Planning Permit No. C/24596/S1/E/10/92

**APPROVED**

SUBJECT TO THE CONDITIONS IN THIS OFFICE LETTER.

No. C415617/92 Date 22-7-92

SMA

FOR MEMBER SECRETARY  
CHENNAI METROPOLITAN  
DEVELOPMENT AUTHORITY  
CHENNAI-600 008.

28/7/92  
22/7/92

TERRACE PLAN  
SCALE: 1"=8'0" (1:100)

PLAN SHOWING THE EXIG., BUILDING TO BE DEMOLISHED AND PROPOSED CONST., OF SCHOOL BULDG., AT "ANNAI INDIRA NAGAR" IN S.Nº 321, OKKIAM THORAIPAKKAM VILLAGE, SAIDAPET TALUK, ANNA DISTRICT.

RUN BY: M/S NATIONAL INSTITUTE OF HUMAN RESOURCES DEVELOPMENT AND SUBRAMANIAM EDUCATIONAL TRUST.

For SUBRAMANIAM EDUCATIONAL TRUST

*S. Muthu*

S. MUTHU - Chairman

OWNER

*W. Venugopal*

Er. K. VENUGOPAL, Rtd., A.E.E., CORPORATION OF CHENNAI  
Civil & City Engineering Consultant  
Licensed Surveyor; Class-I No: 320  
Licensed Plumber Class-I Metro Water  
Sewerage No. .... Water Supply No. ....  
3, Neelakandan Street Nungambakkam (Lake Area)  
Backside of Corporation Girls Higher Secondary School  
CHENNAI - 600 034.


LICENSED SURVEYOR.

SHEET Nº 5









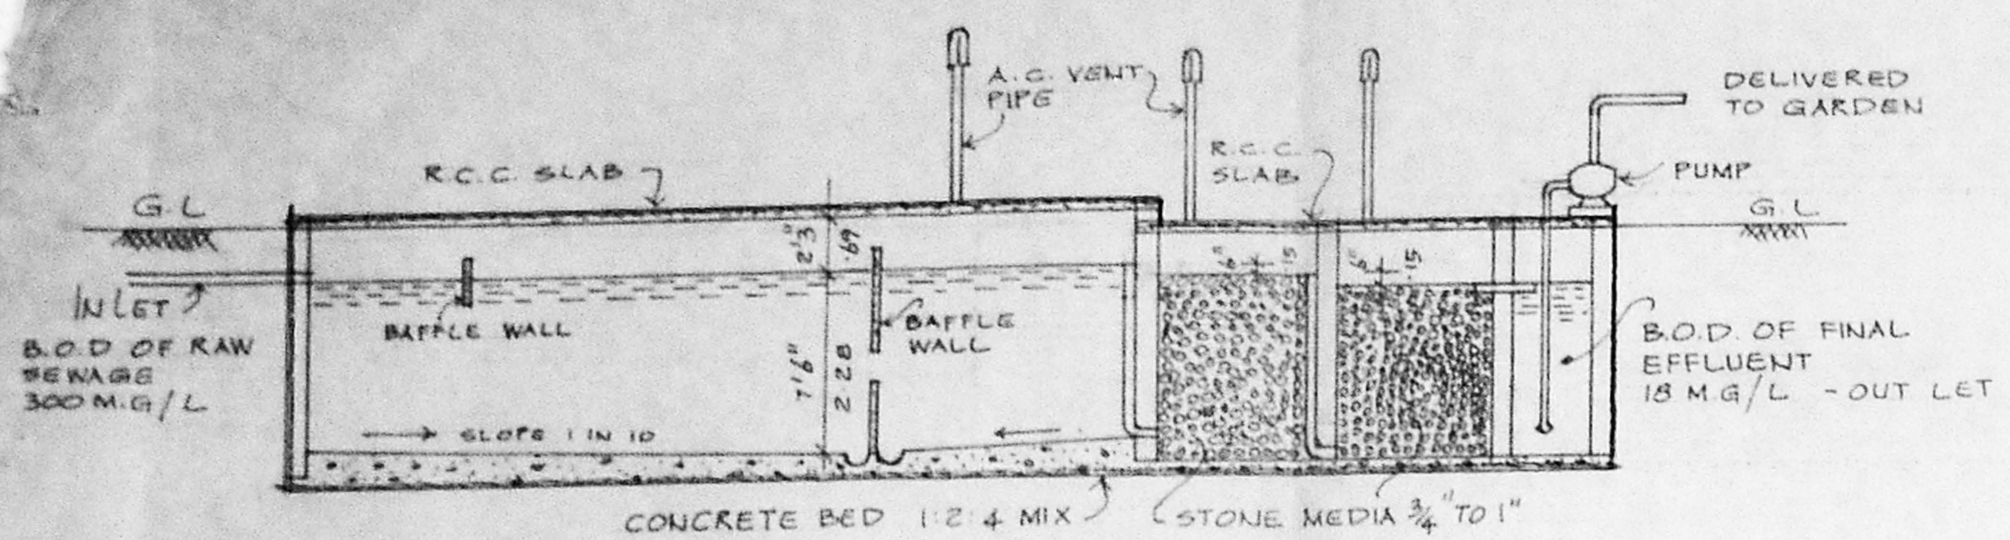


SECTION

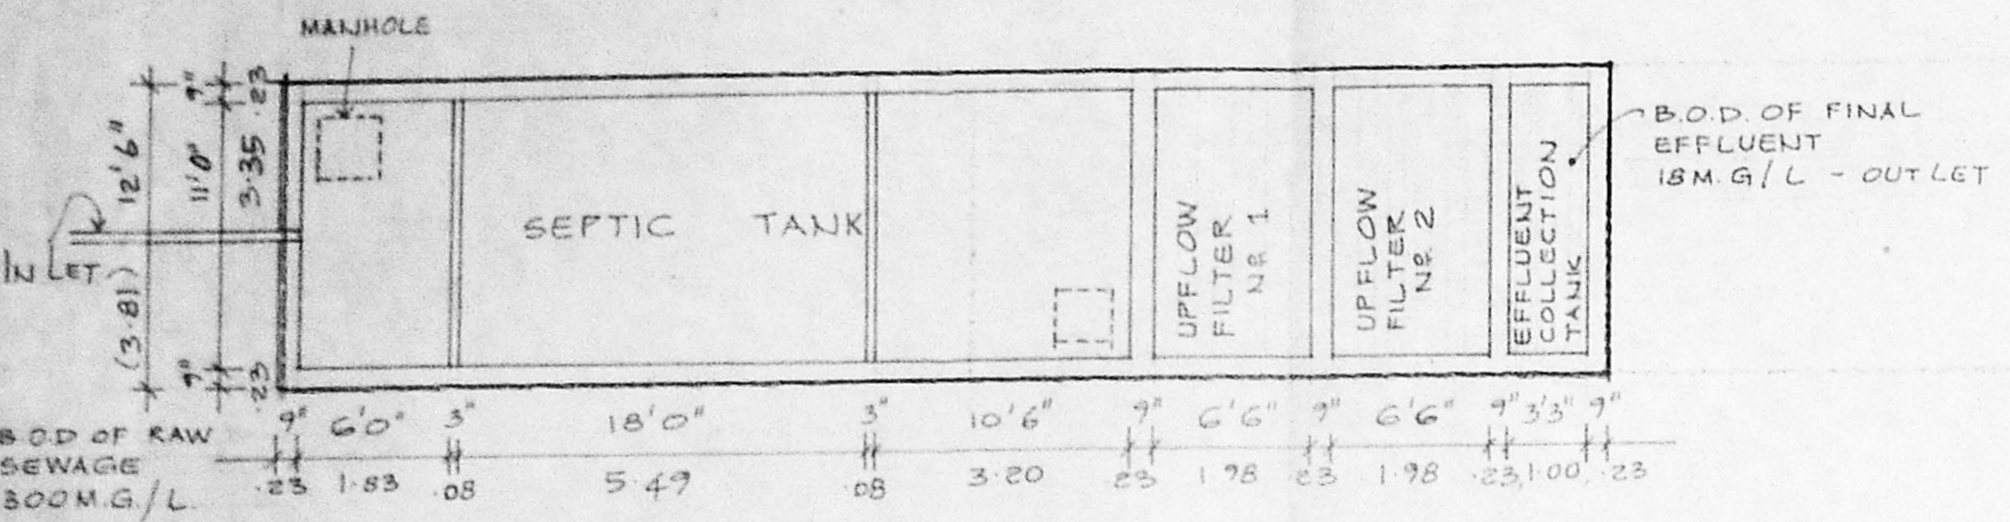

PLAN  
DETAILS OF UPFLOW FILTER SEPTICTANK

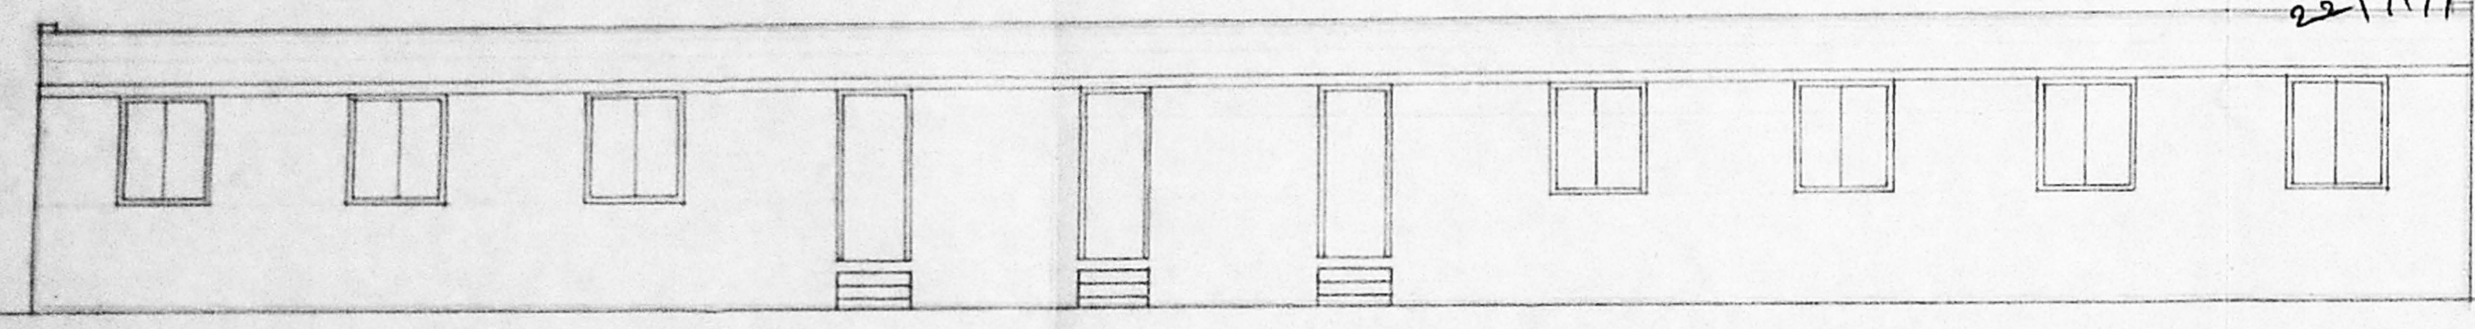


ELEVATION

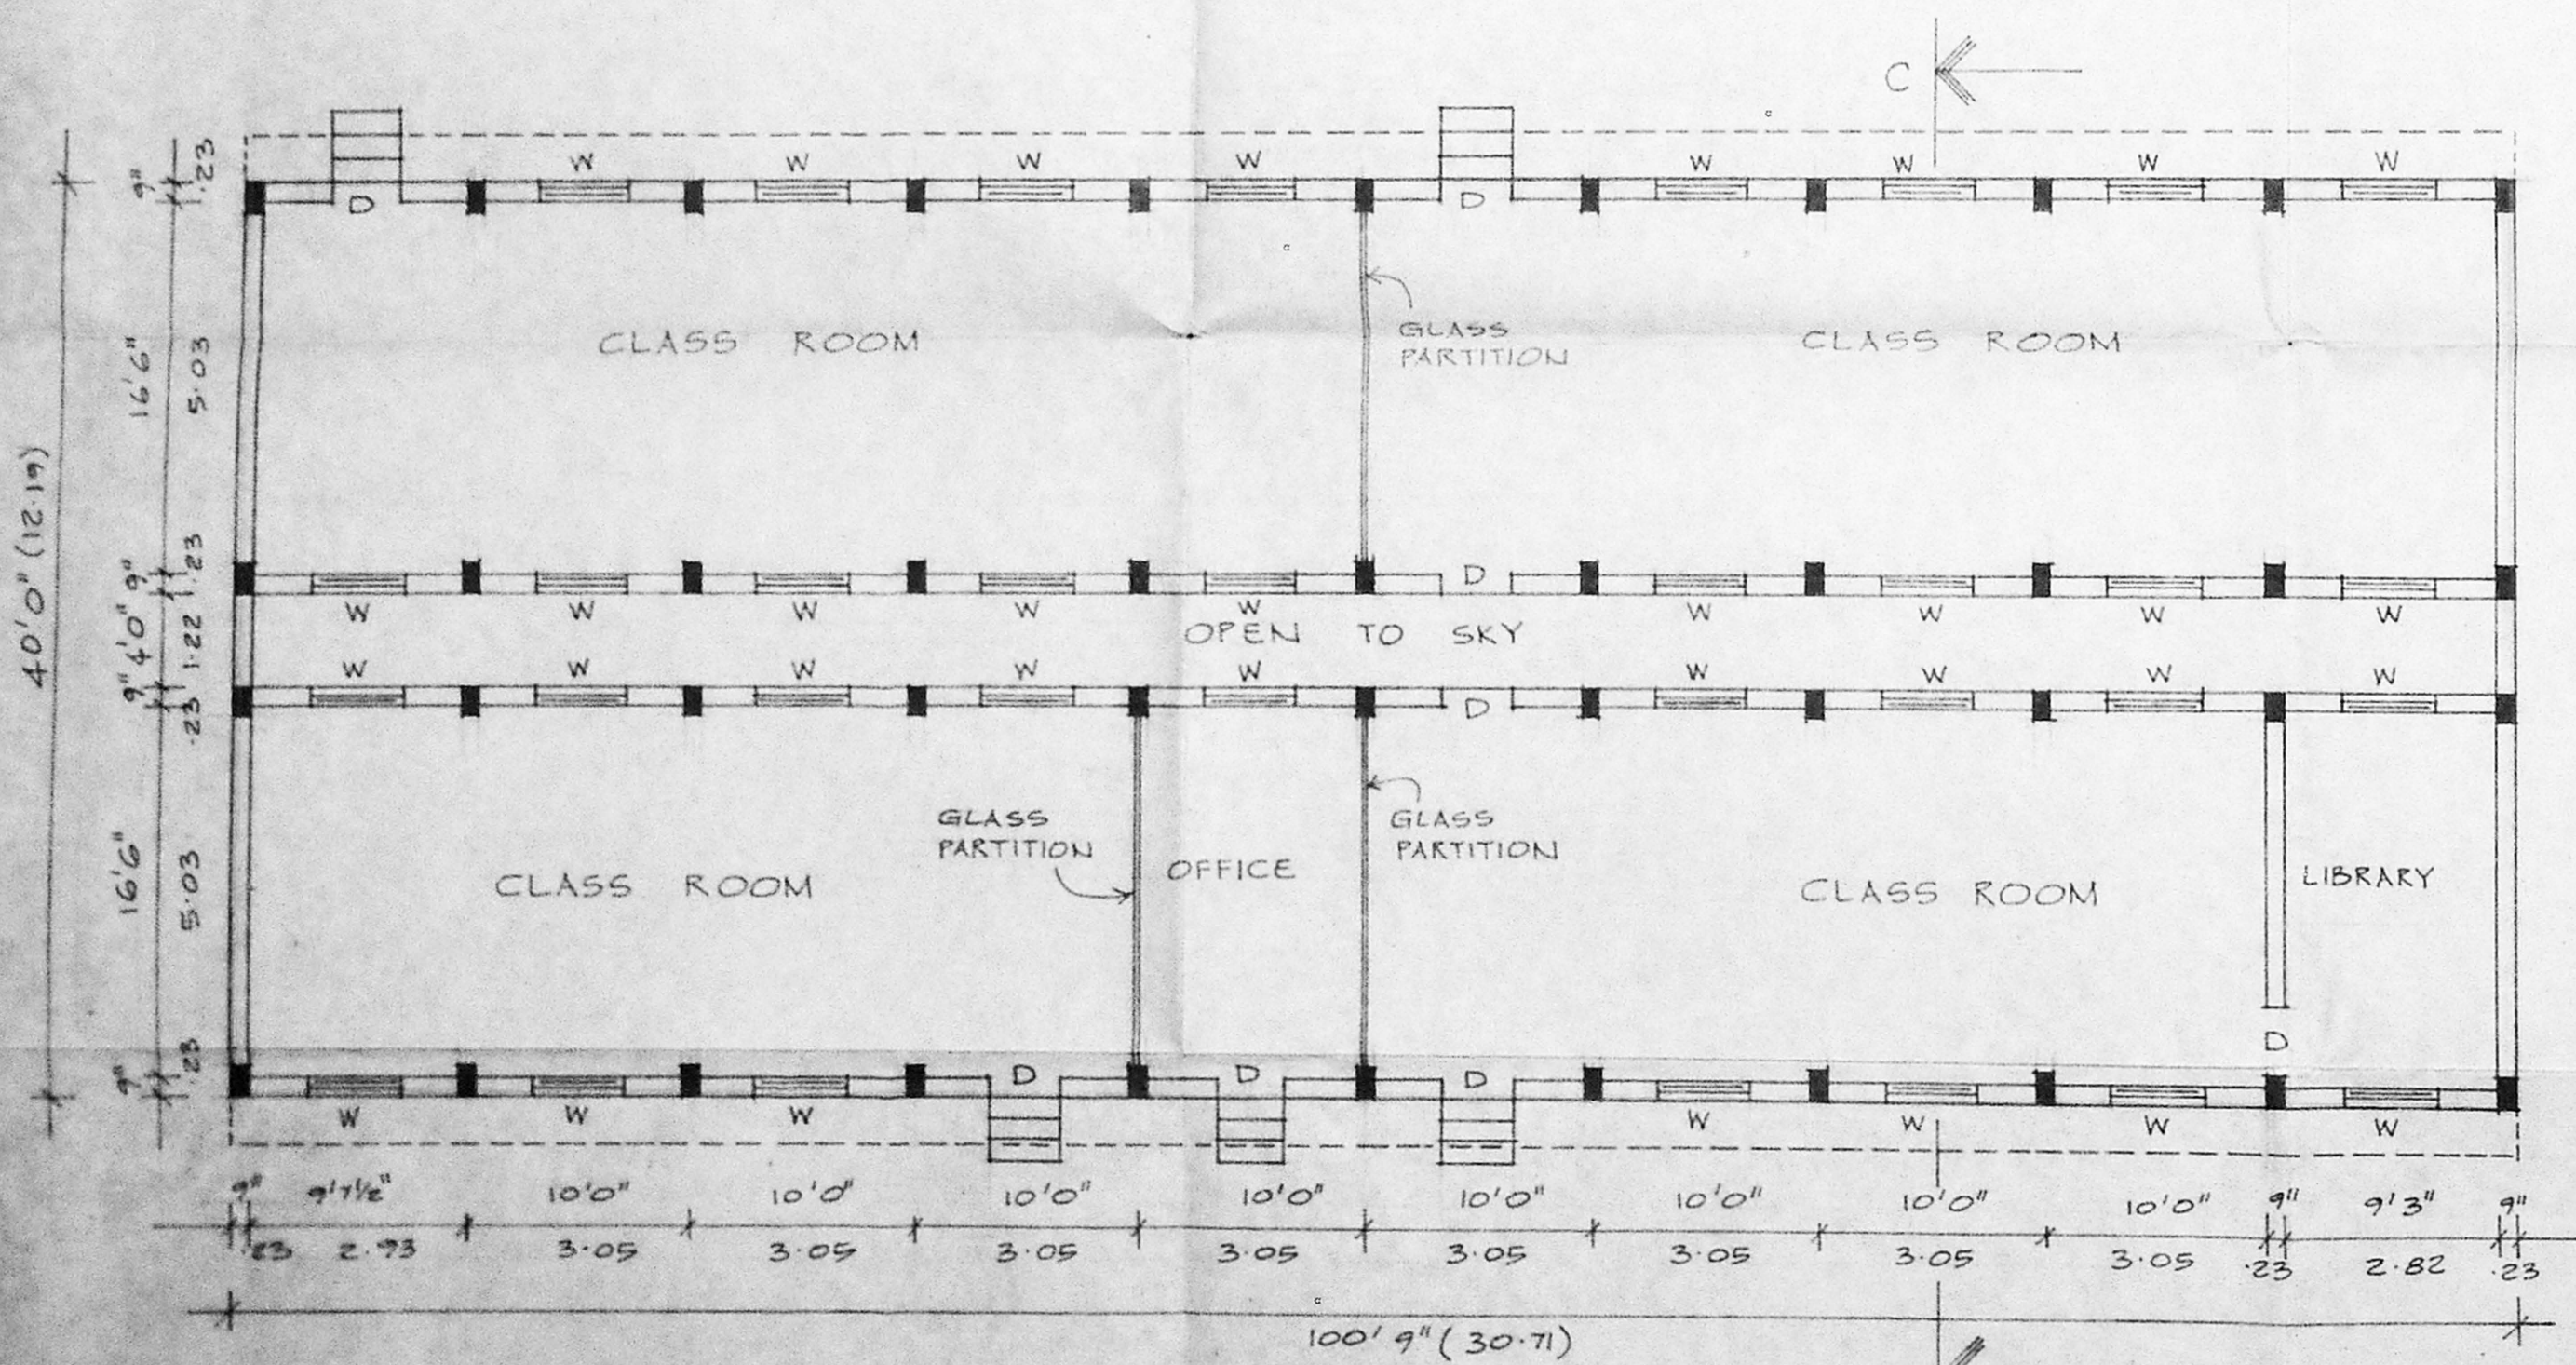


PLAN  
EXISTING BUILDING TO BE DEMOLISHED

SCALE: 1" = 80" (1/100)

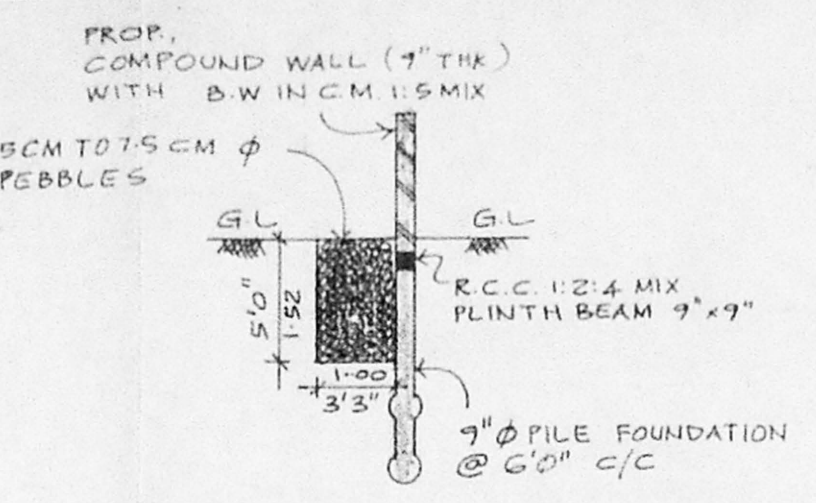


CONSERVATION OF RAIN WATER  
PEBBLE BED

Planning Permit No. C/24576/91/G/5/97  
**APPROVED**  
 SUBJECT TO THE CONDITIONS IN THIS OFFICE LETTER.  
 No. C/5617/97 Date 22-7-97  
 FOR MEMBER SECRETARY  
 CHENNAI METROPOLITAN  
 DEVELOPMENT AUTHORITY  
 CHENNAI-600 008.

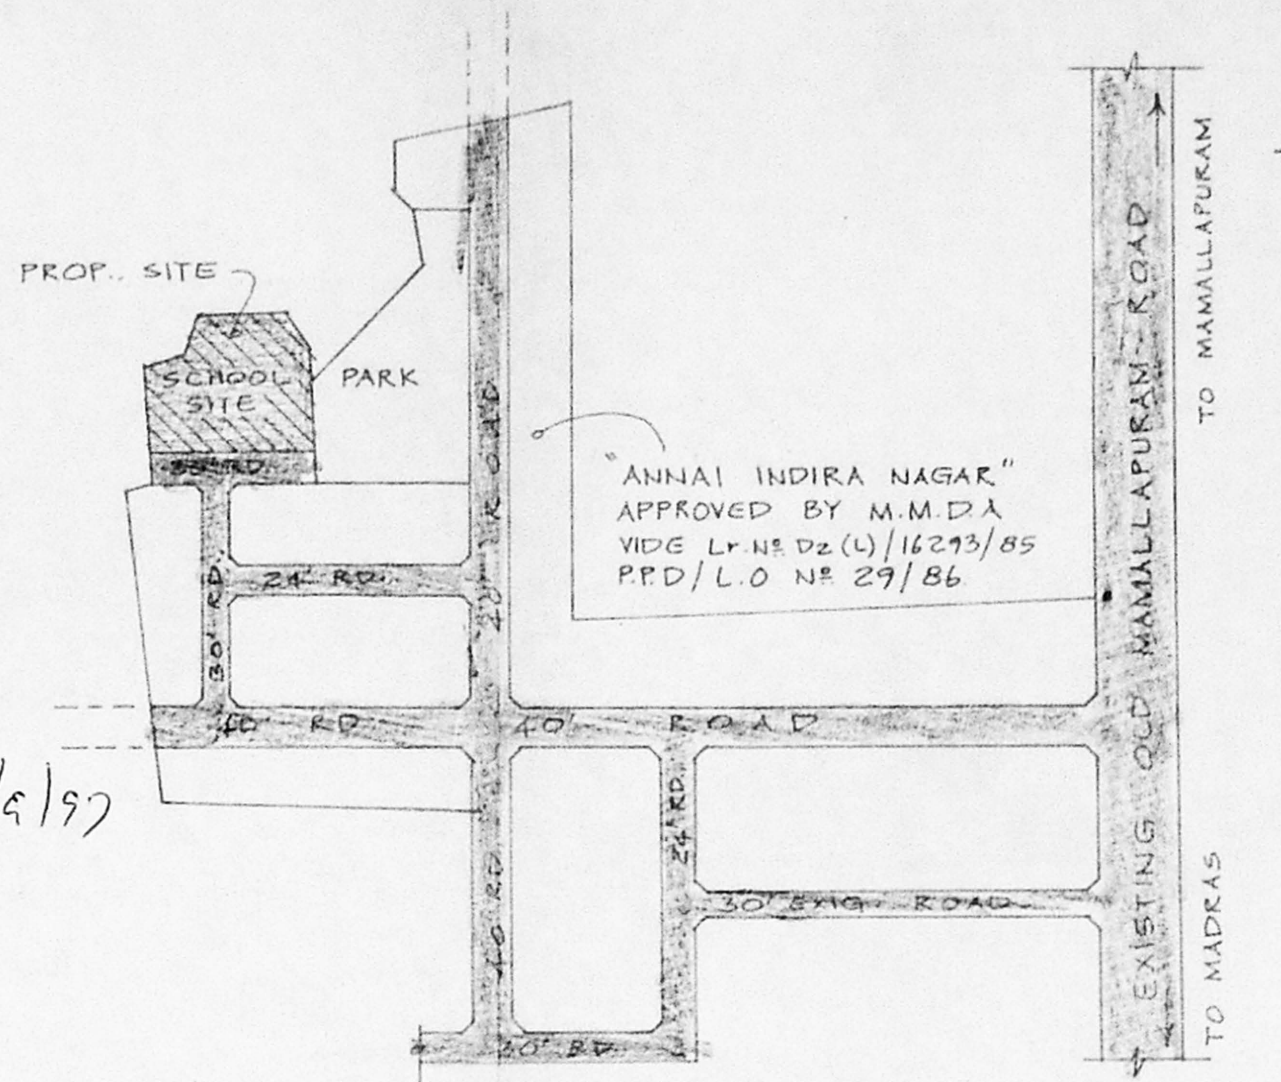


KEY PLAN

NOT TO SCALE

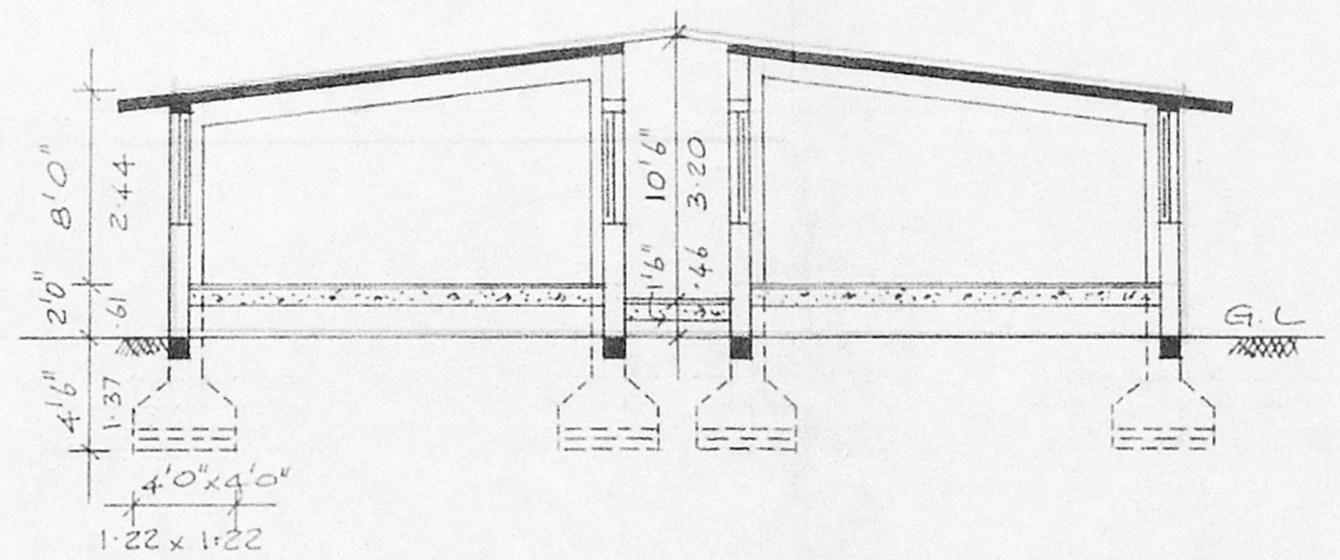

SECTION ON "CC"

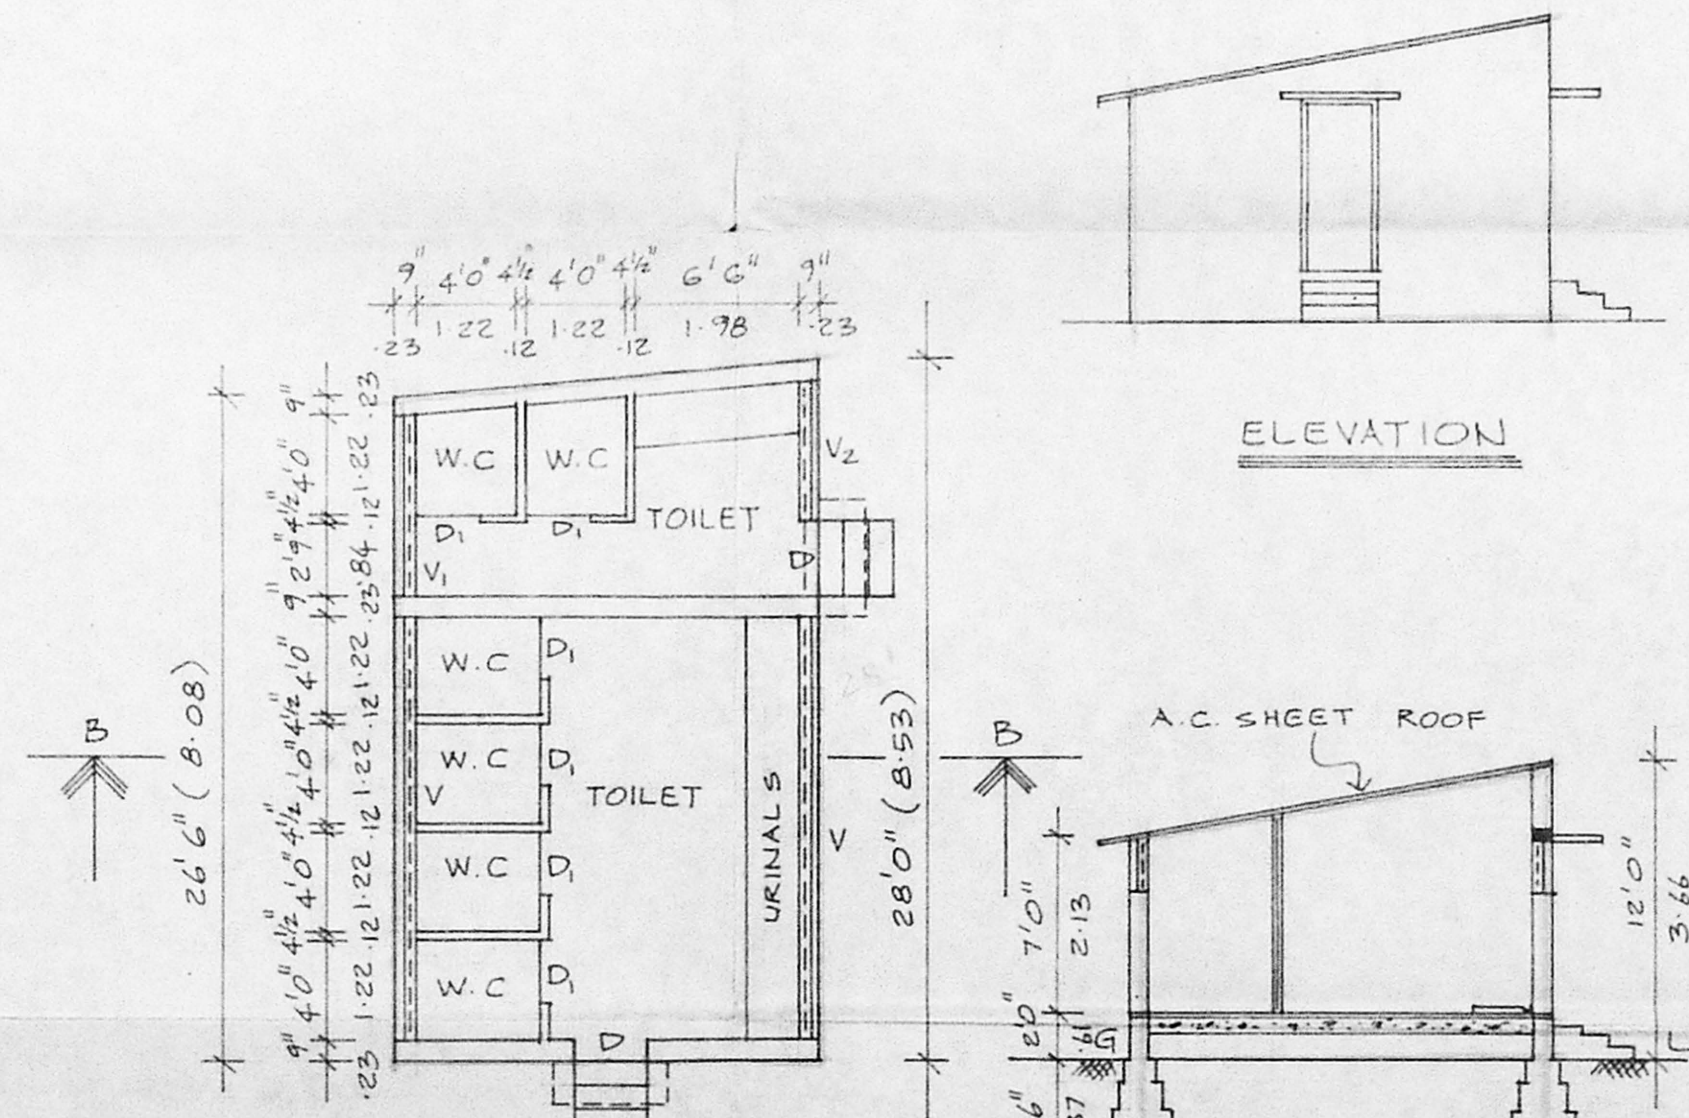

PLAN  
EXISTING TOILET TO BE DEMOLISHED

**REFERENCE**

- PROPOSED CONSTRUCTION
- ROADS
- SITE BOUNDARY
- DEMOLITION

**SCHEDULE OF JOINERY**

D DOOR	3'0" x 7'0" (0.91 x 2.13)
D <sub>1</sub> "	2'6" x 7'0" (0.76 x 2.13)
W WINDOW	4'0" x 4'6" (1.22 x 1.37)
V VENTILATOR	1'1 1/2" x 2'0" (0.52 x 0.61)
V <sub>1</sub> "	7'1 1/2" x 2'0" (2.17 x 0.61)
V <sub>2</sub> "	2'1 1/2" x 2'0" (0.63 x 0.61)

CMDA 'C' / PP No. 1  
 C. No. C/5617/97  
 Asst. \_\_\_\_\_  
 Scrutiny: B  
 PART I (C/5617)  
 PART II \_\_\_\_\_  
 A.P. \_\_\_\_\_  
 D.P.

PLAN SHOWING THE EXIG. BUILDING TO BE DEMOLISHED AND PROPOSED CONST., OF SCHOOL BULDG., AT "ANNAI INDIRA NAGAR" IN S.No. 321, OKKIAM THORAIPAKKAM VILLAGE, SAIDAPET TALUK, ANNA DISTRICT. RUN BY NATIONAL INSTITUTE OF HUMAN RESOURCES DEVELOPMENT AND SUBRAMANIAM EDUCATIONAL TRUST.

For SUBRAMANIAM EDUCATIONAL TRUST  
 S. MUTHU - Chairman

Er. K. VENUGOPAL, Rtd., A.E.E.,  
 CORPORATION OF CHENNAI  
 Civil & Sanitary Engineering Consultant  
 Licensed Surveyor Class-I No. 320  
 Licensed Plumber Class-I Metro Water  
 Sewerage No. \_\_\_\_\_ Water Supply No. \_\_\_\_\_  
 3, Neelakandan Street Nungambakkam (Lake Area)  
 Backside of Chennai - Girls Higher Secondary School  
 CHENNAI - 600 034.  
 LICENSED SURVEYOR