
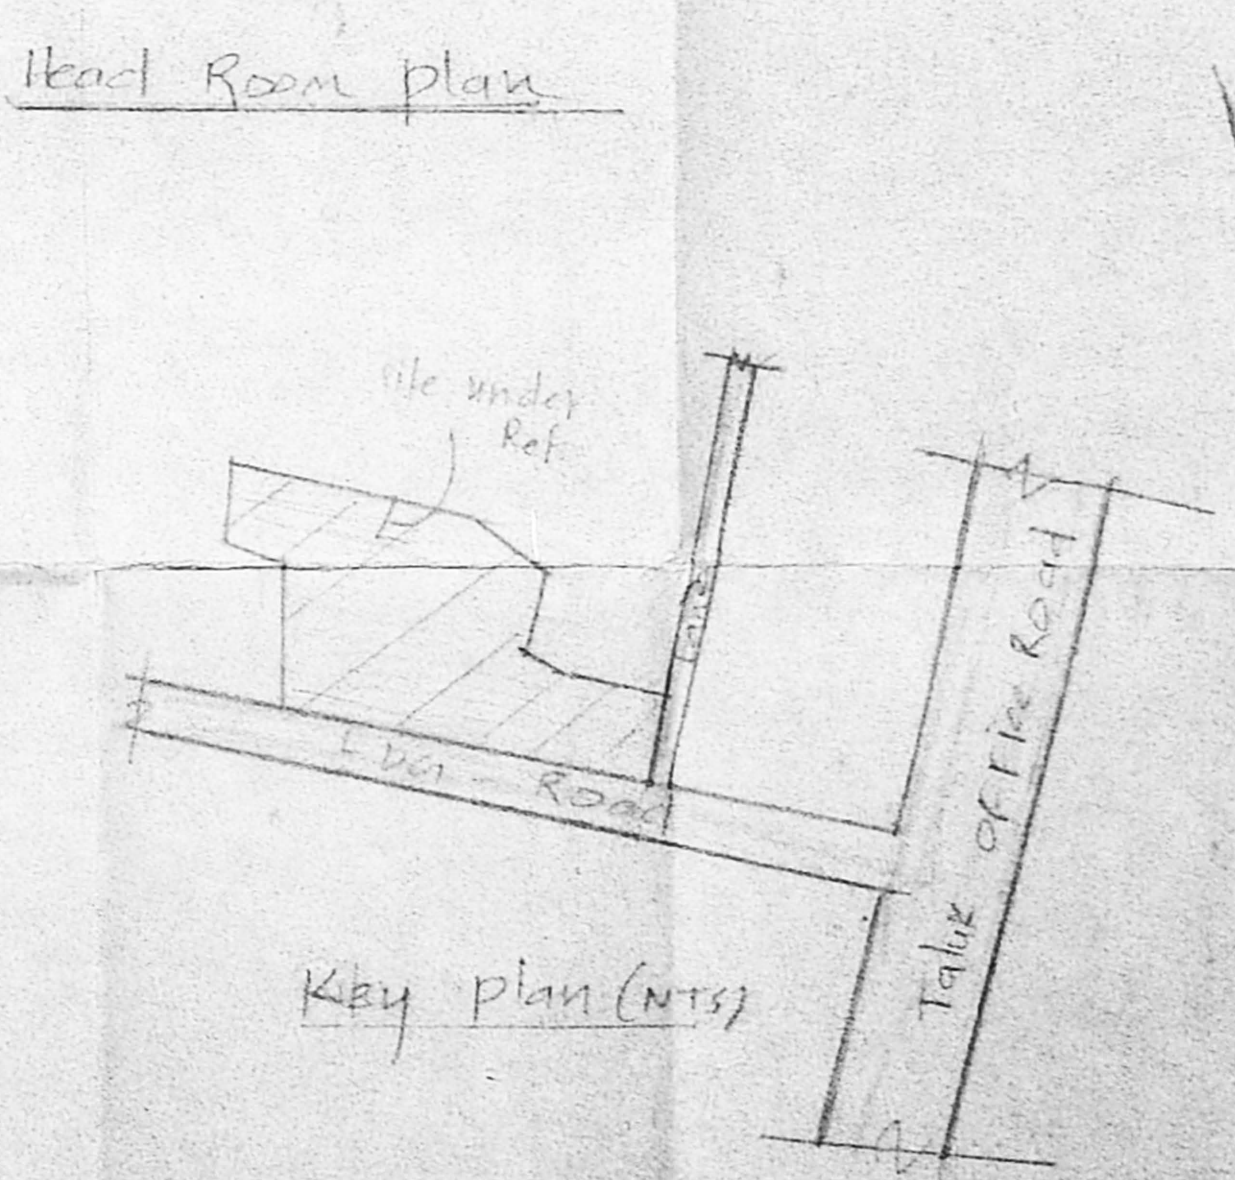
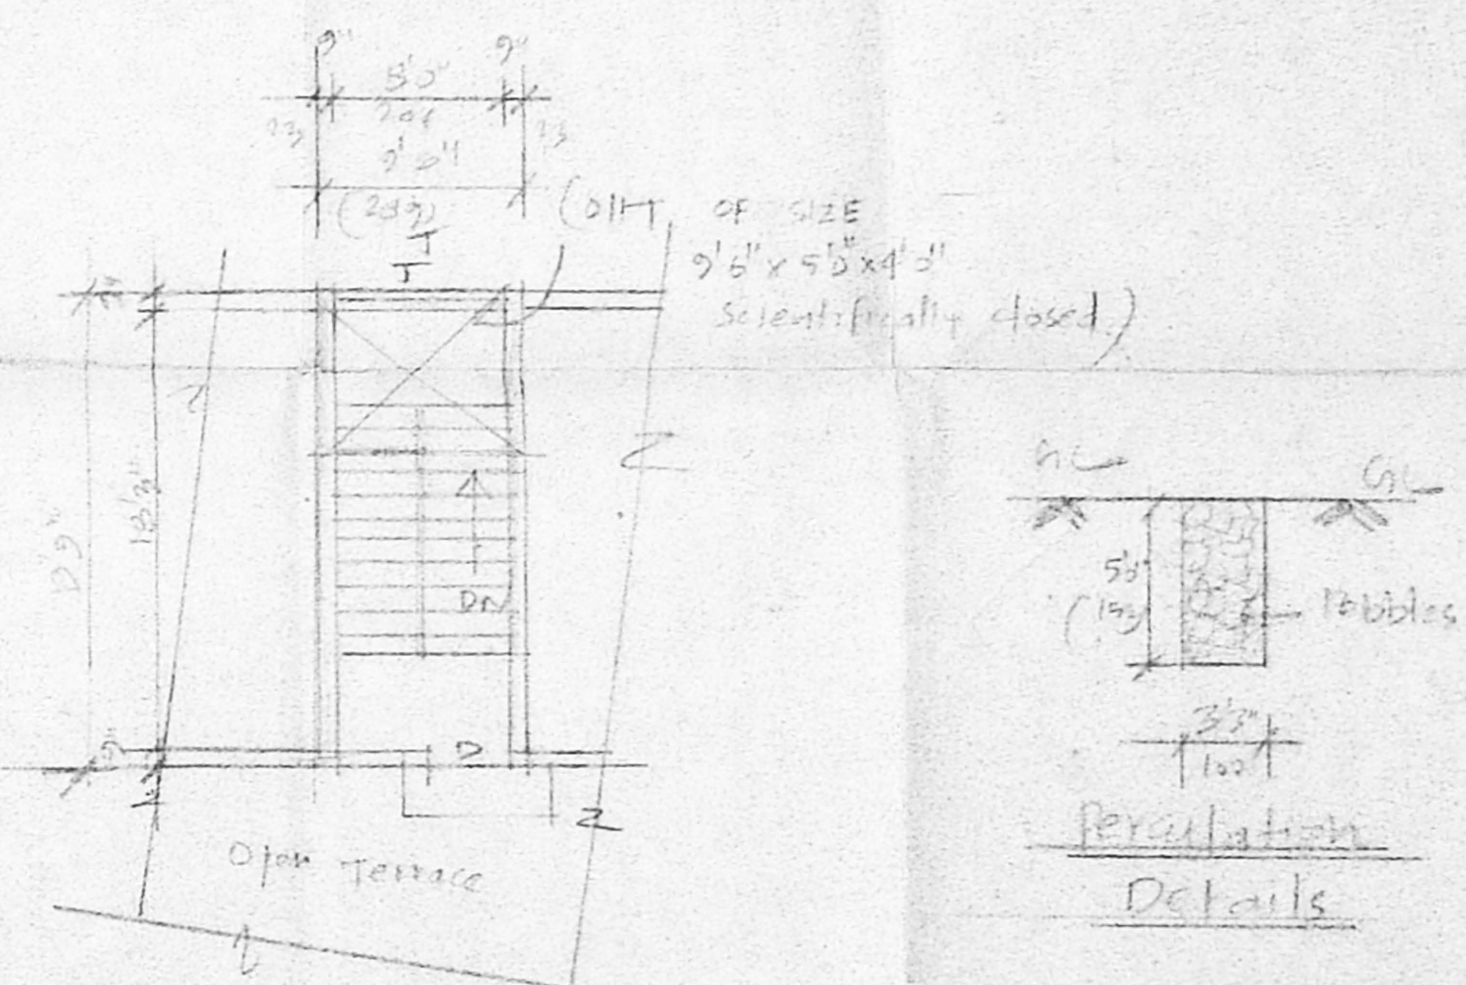
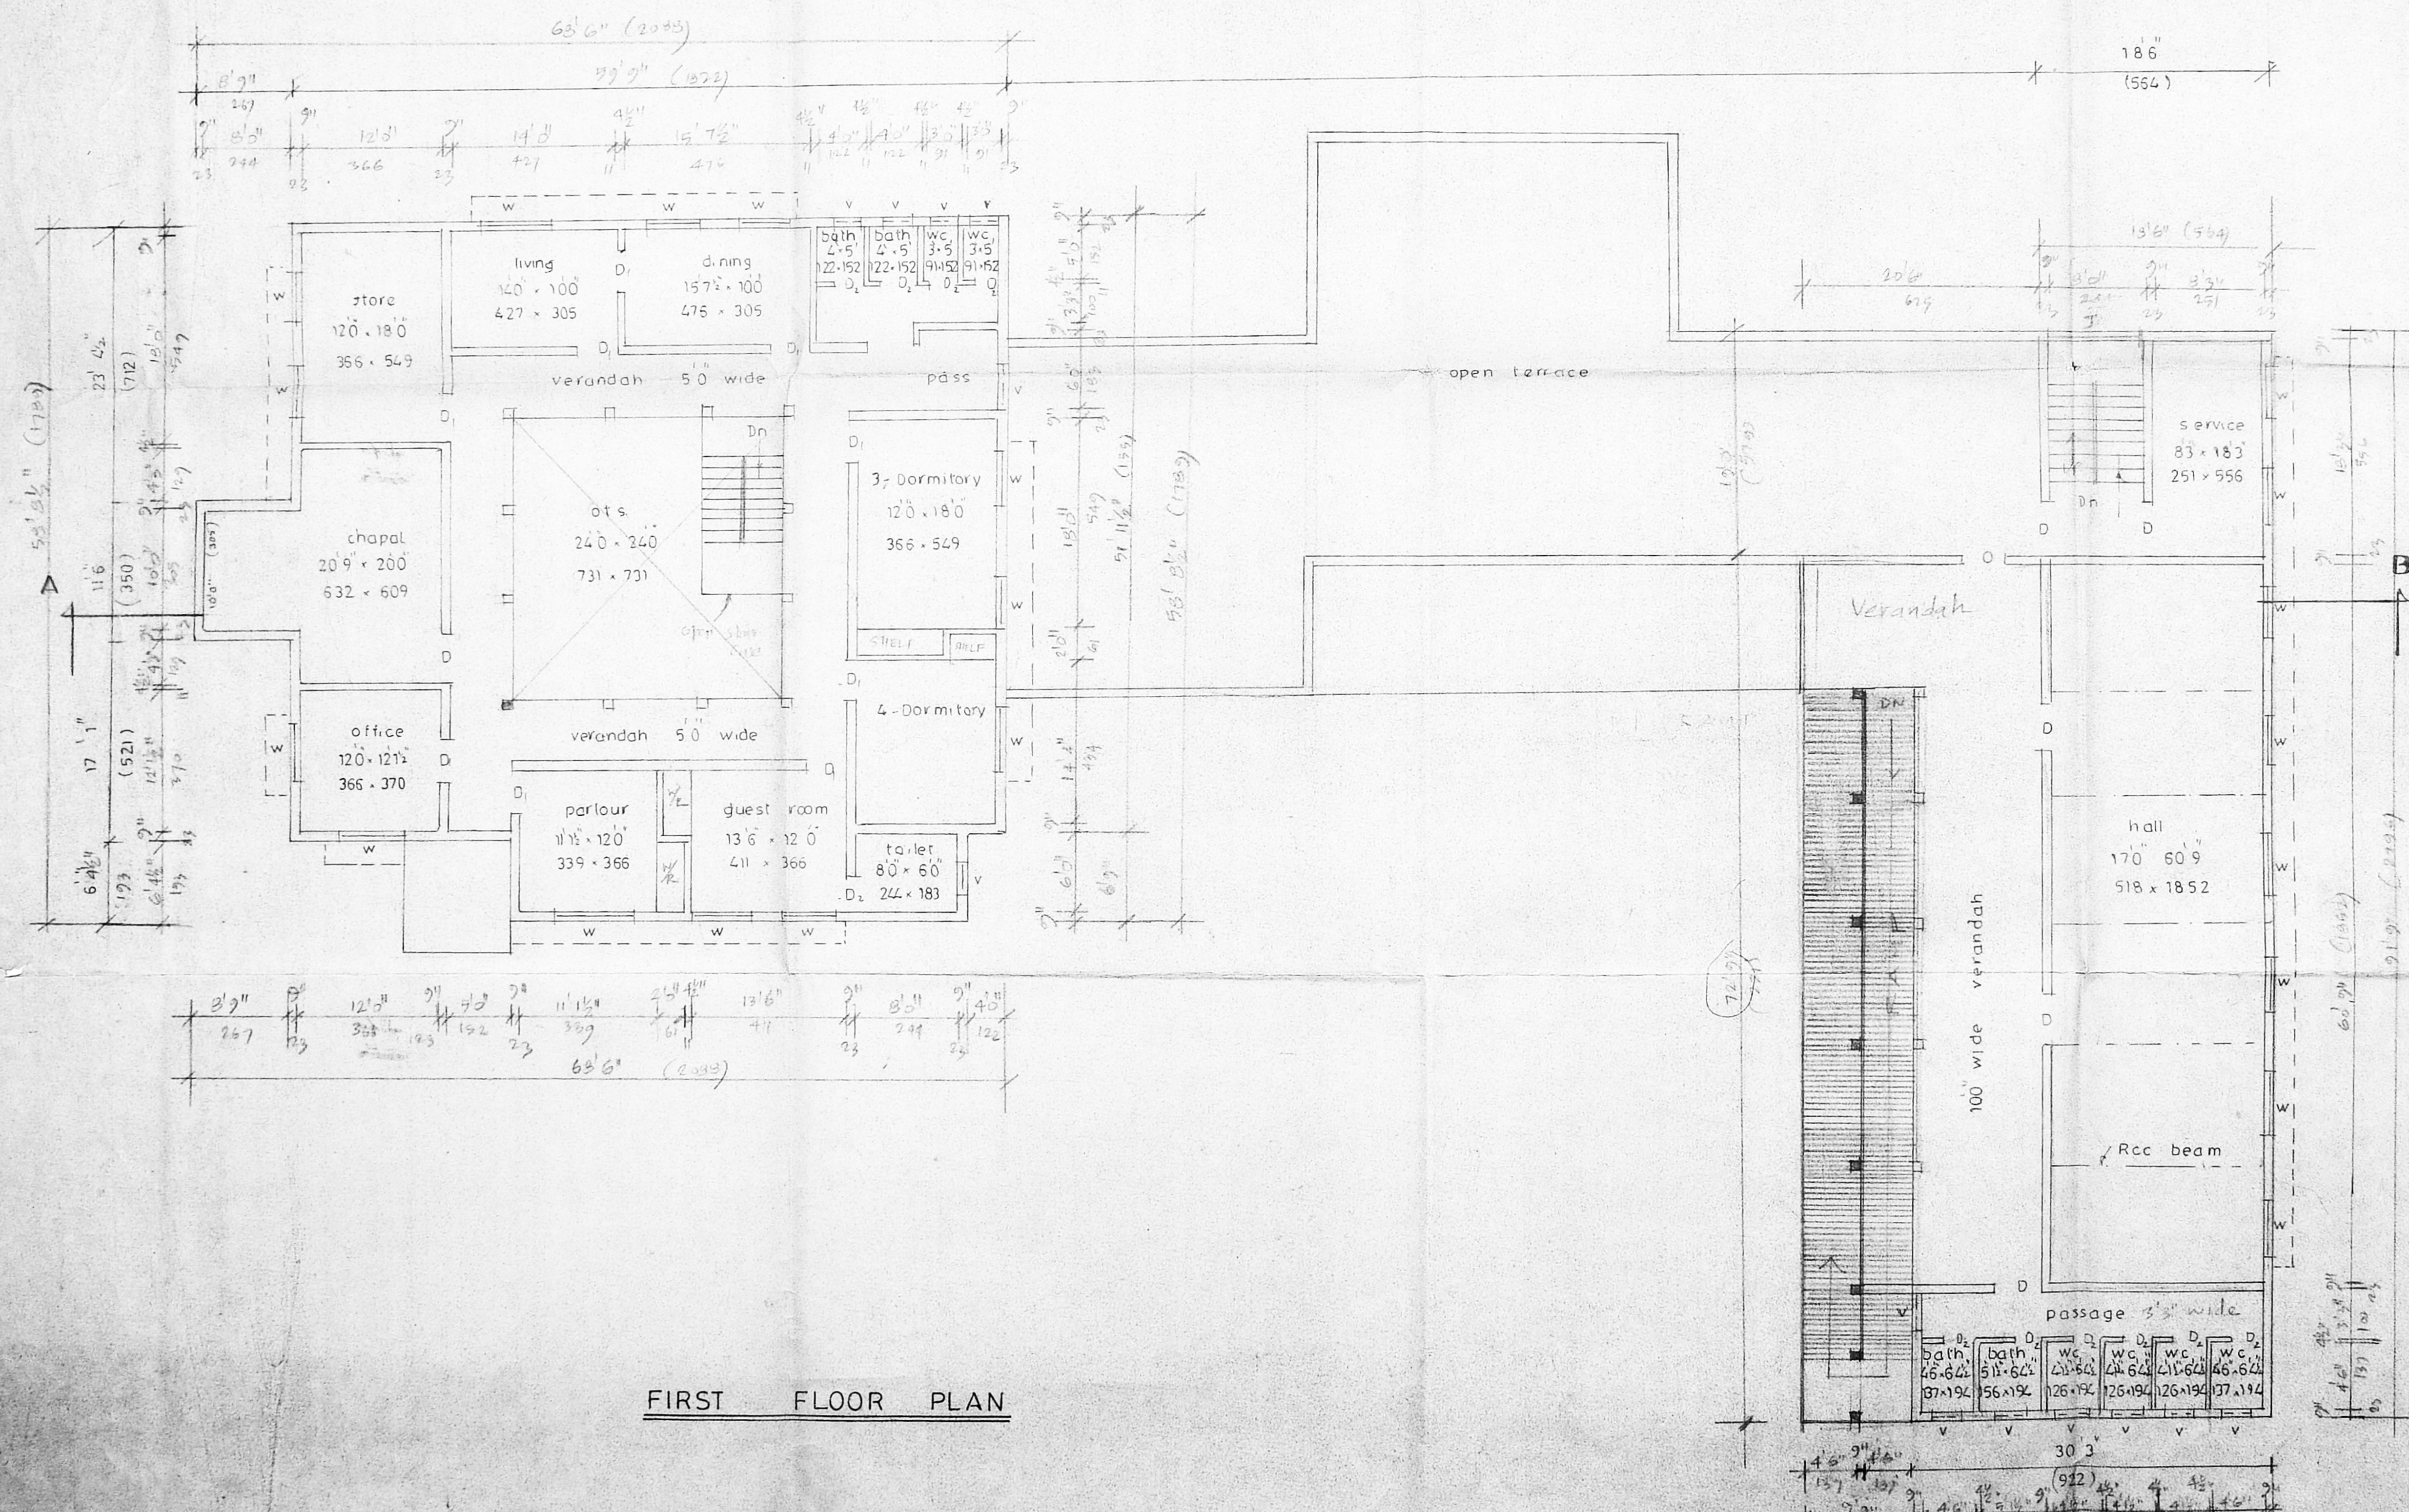
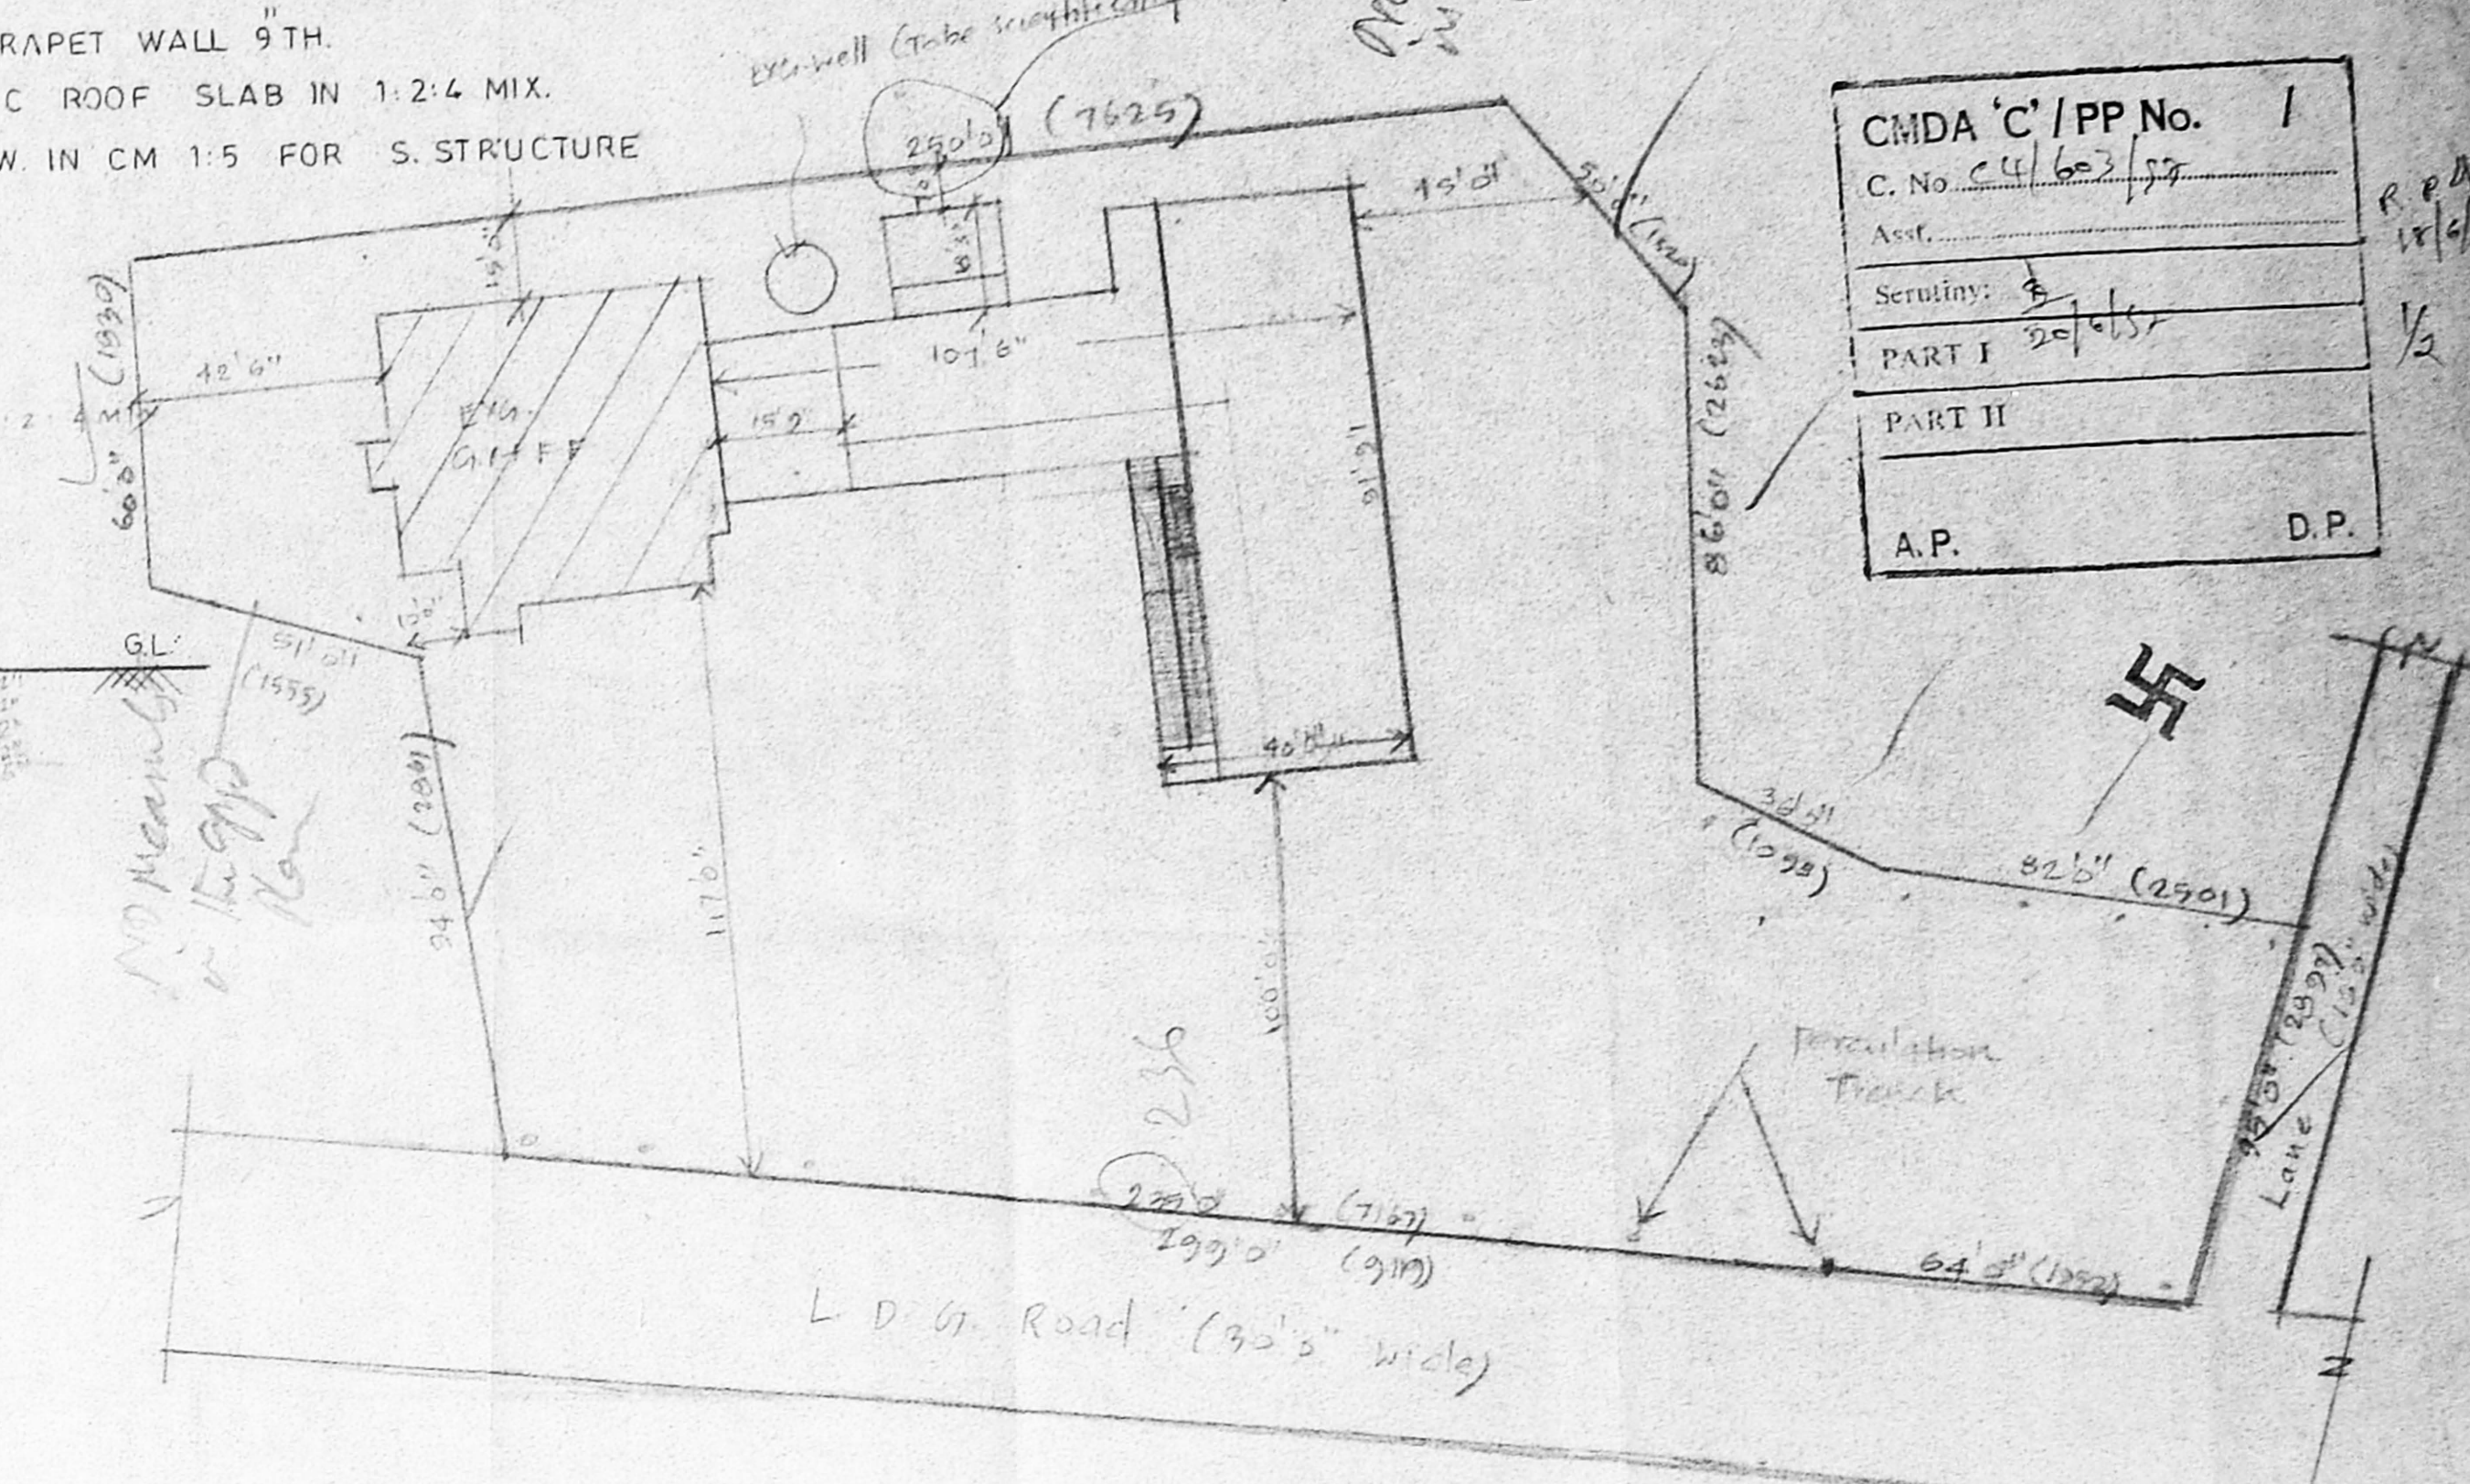


OHT 96' x 50' x 40' - 290 x 152 x 122 - SCIENTIFICALLY SEALED

HEAD ROOM 8'0" HT.
 PARAPET WALL 9" TH.
 RCC ROOF SLAB IN 1:2:4 MIX.
 B.W IN CM 1:5 FOR S. STRUCTURE

Planning Permit No. C/24904/95
APPROVED
 SUBJECT TO THE CONDITIONS IN THIS OFFICE LETTER.
 FOR MEMBER SECRETARY
 CHENNAI METROPOLITAN
 DEVELOPMENT AUTHORITY
 CHENNAI-600 008.

CMDA 'C'/PP No. 1
 C. No. 144/603/57
 Assf. _____
 Seruliny: _____
 PART I 30/1/57
 PART II _____
 A.P. _____ D.P. _____

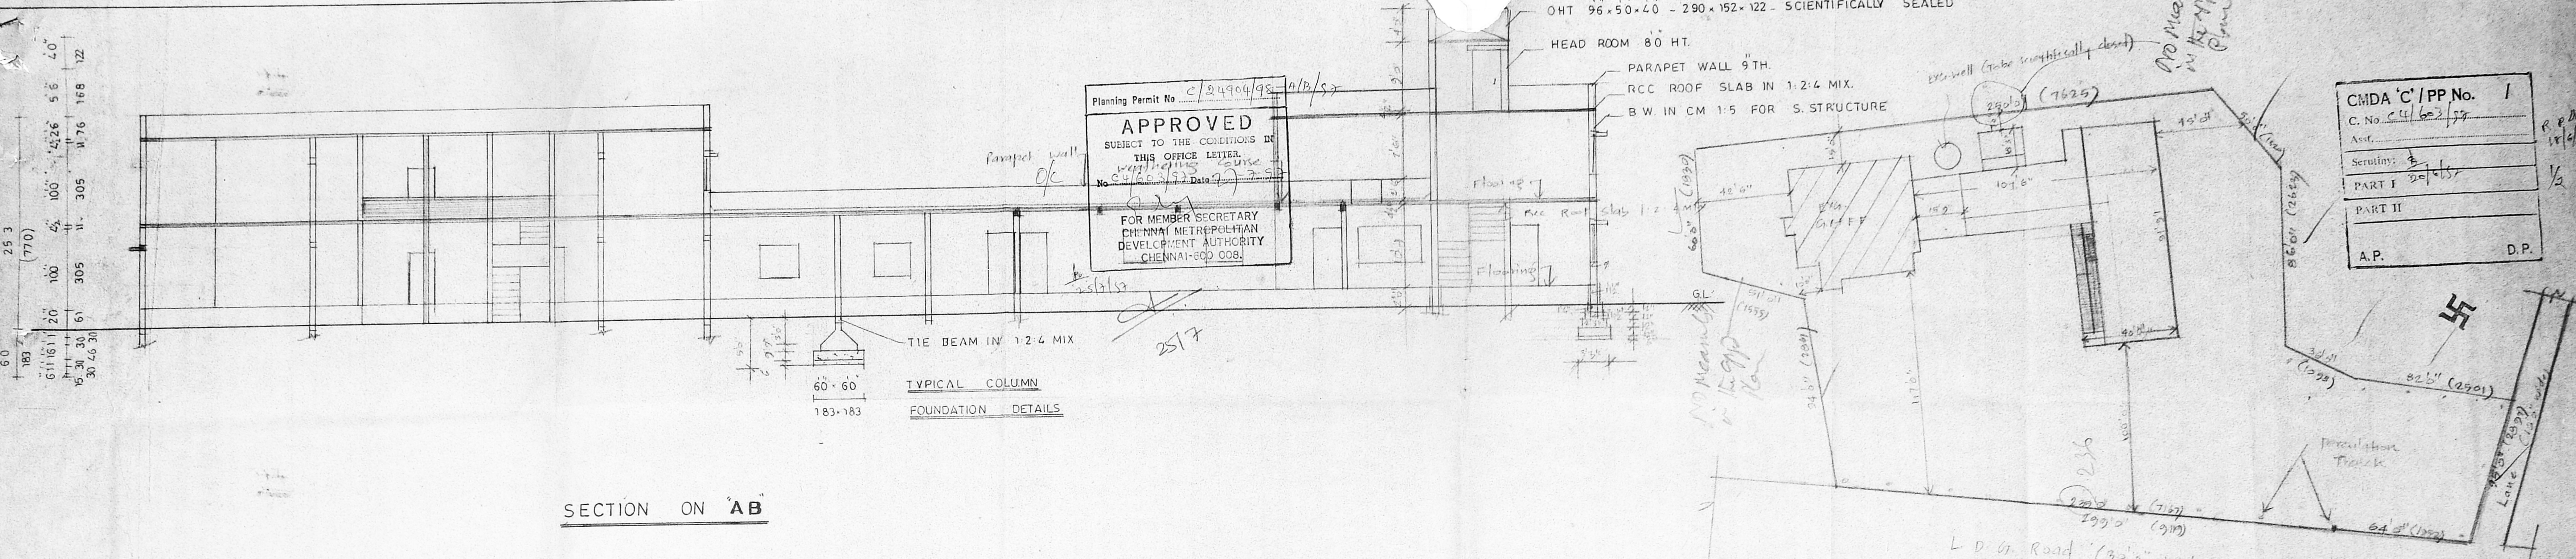

AREA DETAILS

Plot Extent 58532 sqft

Gr [eva] 2900 sqft

F.R [eva] 2900 sqft

Gr [exp] 4020 sqft

Gr [imp] (including) 575 sqft + 4700 sqft

F.R [proposed] 1697 sqft

Total built up area 13108 sqft

plot coverage 4%

F.S.I. 0.11133

colour code

proposed — Road —

existing — boundary —

Plan showing the proposed Additional Construction For KARUNAI ILLAM at door no 74B, Block no 3, R/S No 2/Part. of Venkatarapuram village, L.D. Road, Little Mount, Saidapet, Madras 15

Scale (1" = 80')


Dn 139

Not Exec Sanctioned S.A. No. 134/50 to 51/50


R.P. Plan
18/6/97

Planning Permit No. C/24904/98 - B/B/57
APPROVED
 SUBJECT TO THE CONDITIONS IN THIS OFFICE LETTER.
 No. C/4602/57 Date 27-5-97
 FOR MEMBER SECRETARY
 CHENNAI METROPOLITAN
 DEVELOPMENT AUTHORITY
 CHENNAI-600 008.

CMDA 'C' / PP No. 1
 C. No. C/4603/97
 Asst. _____
 Scrutiny: 27/6/97
 PART I _____
 PART II _____
 A.P. _____ D.P. _____

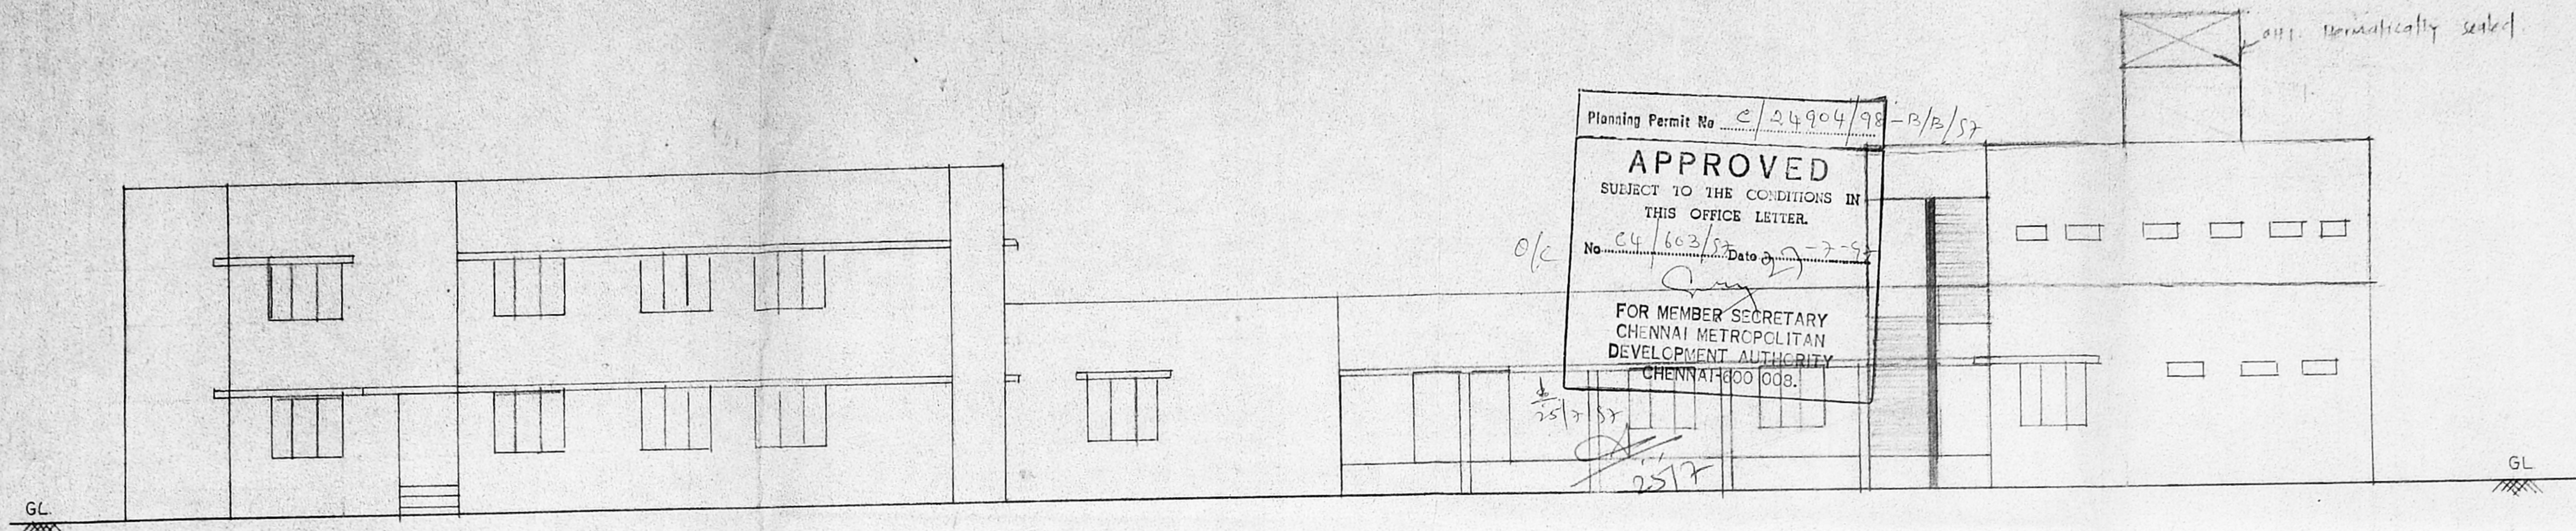

FRONT ELEVATION

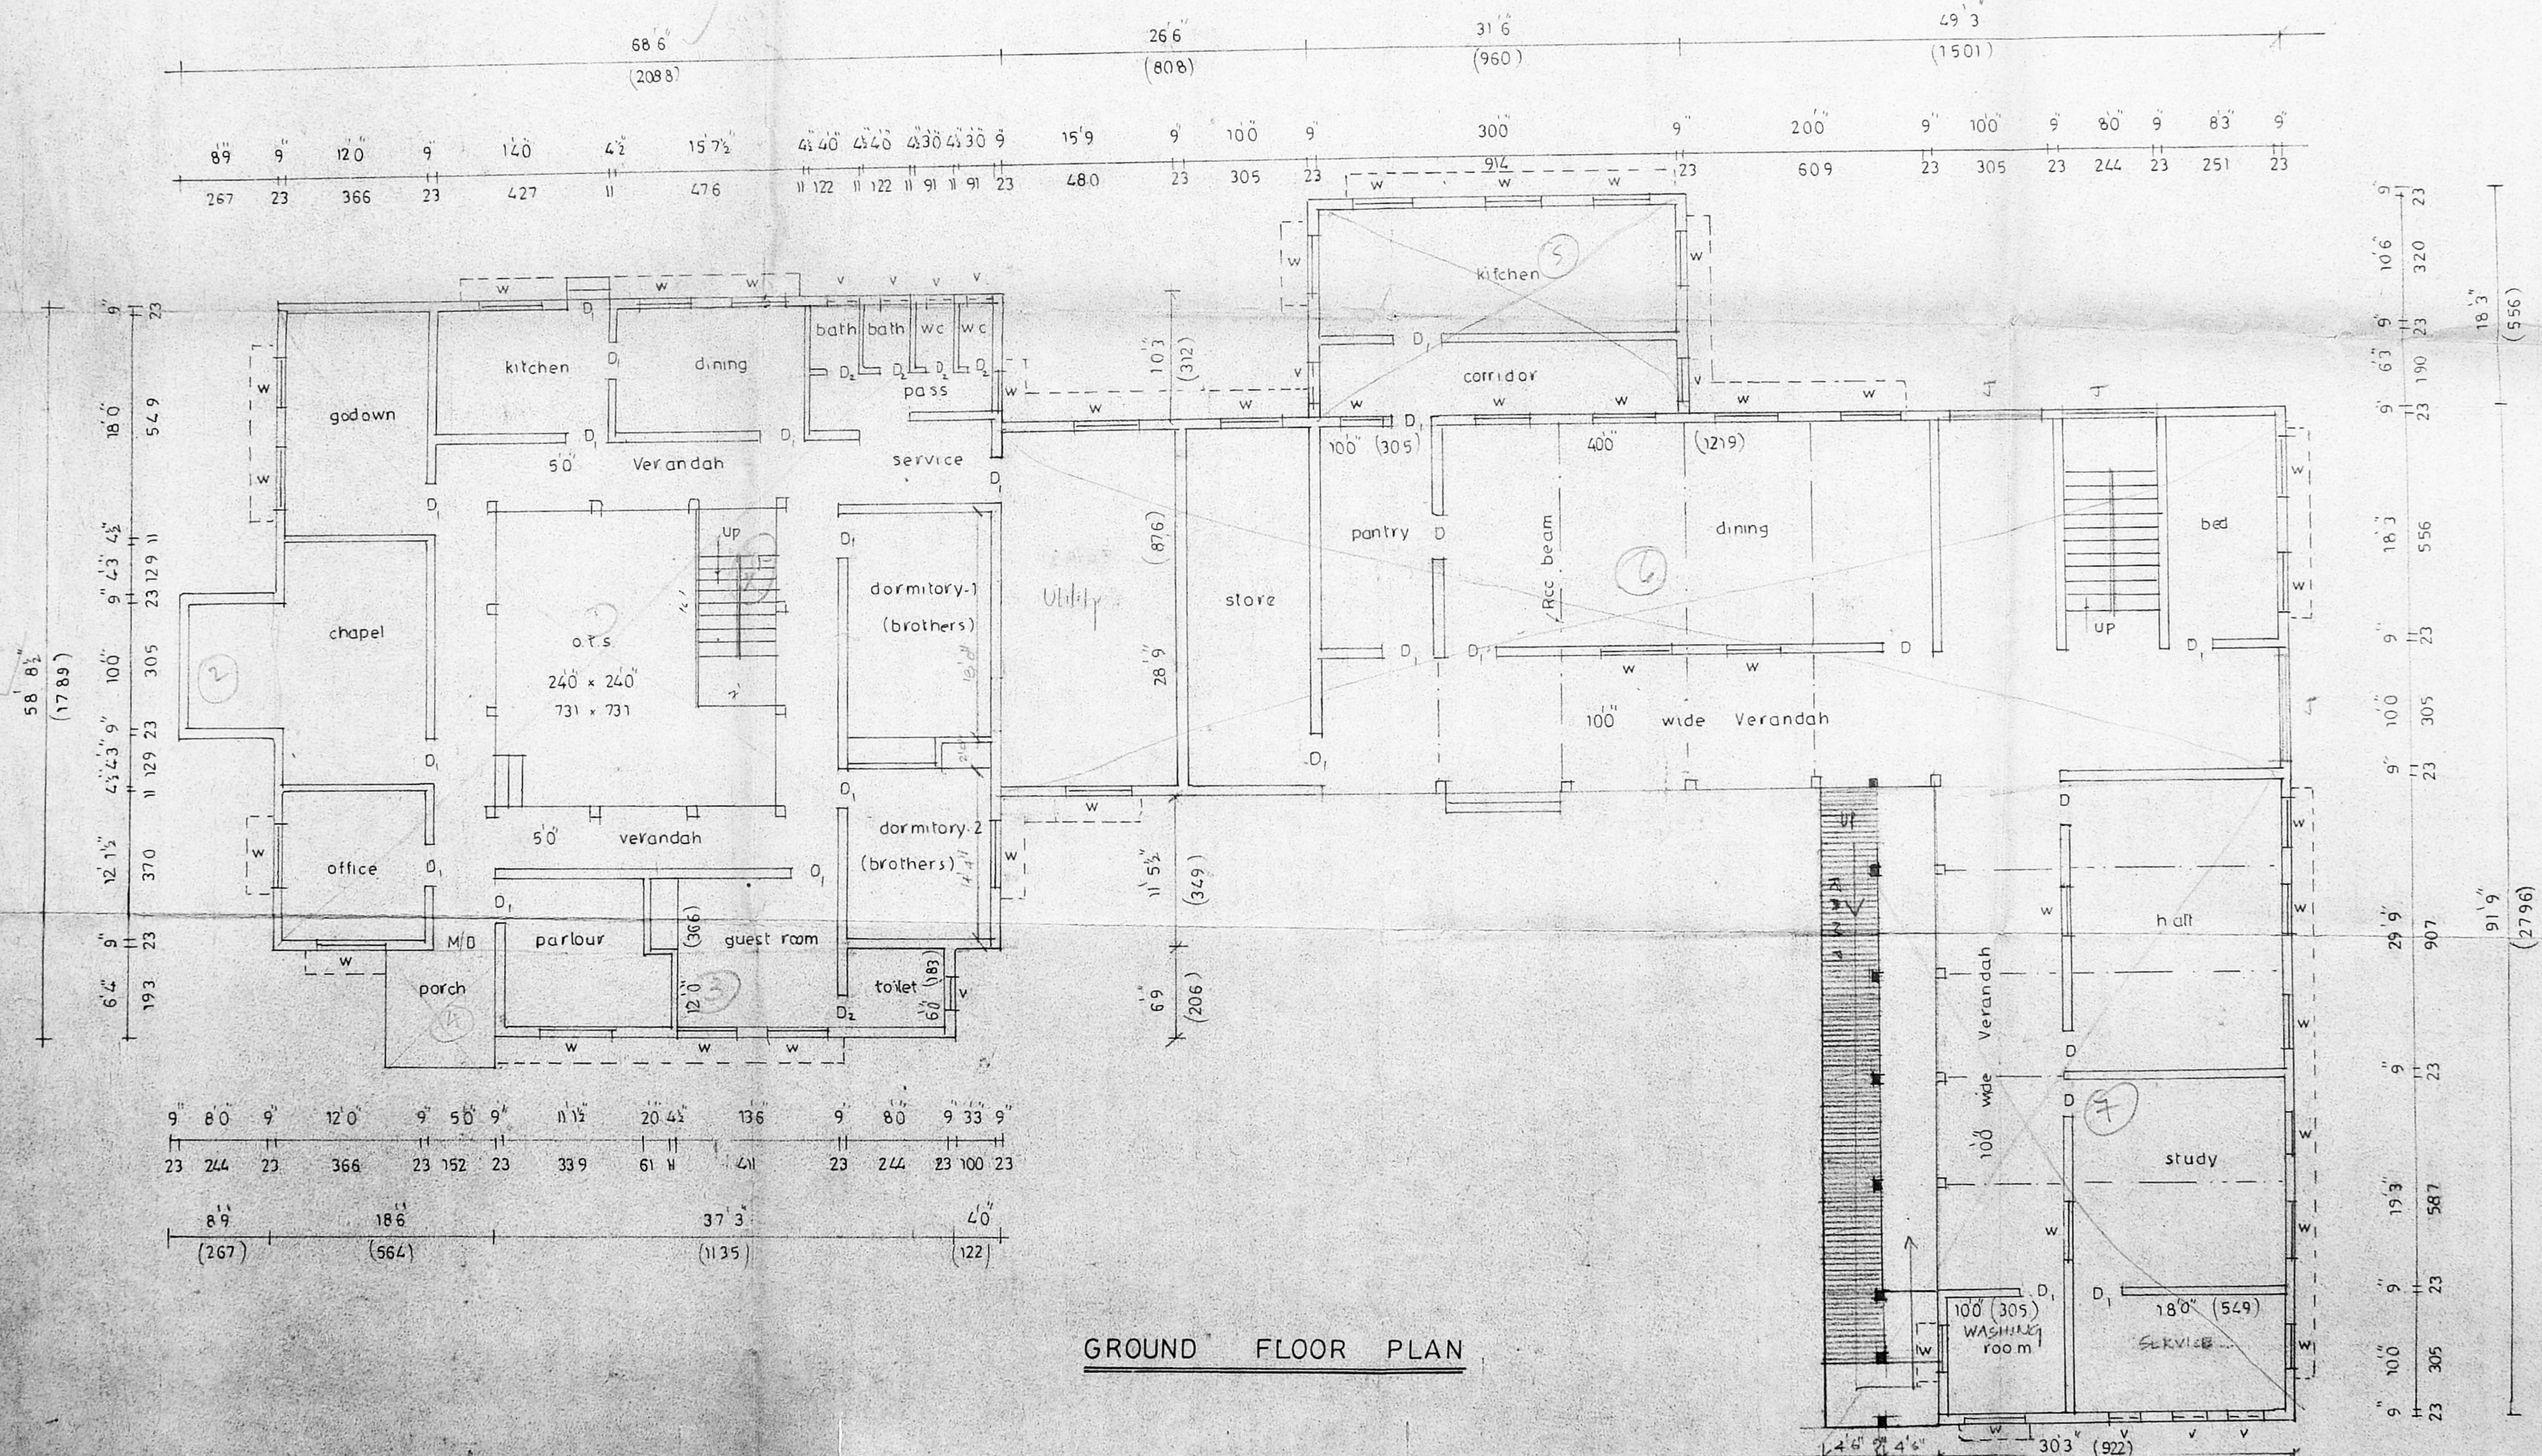

GROUND FLOOR PLAN

Plan showing the proposed additional construction for "KARUNAI ILLAM" at door no 74B, Block No. 3, R.S. No. 2 part, of Venkata puram village, L.D.G. Road, Little Mount, Saidapet, Chennai-15.
 Scale 1" = 3'0" (1:100)
 Corporation No. 139

- Reference
- D. Door 3'3" x 10'
 - D1 - do - 3'0" x 10'
 - D2 - do - 2'6" x 6'0"
 - W WINDOW 4'0" x 4'0"
 - M/D Main Door 4'3" x 10'
 - V Ventilator 3'0" x 2'0"
 - J Jally 3'0" x 4'0"

Plot 312 area
 MISIONARIES OF CHARITY
 74B L.D.G. ROAD
 LITTLE MOUNT
 SAIDAPET MADRAS 19.

owner
 A. ARUNACHALAN, M.A., D.C.E.
 CORPORATION OFFICE 12, SETHUPATHI ALAYAR STREET, CHENNAI-600 003.
 SALIGRAMAM, CHENNAI-600 003.
 OFFICE: 10, 11, 12, 1000.

Engineer

Sheet 16