

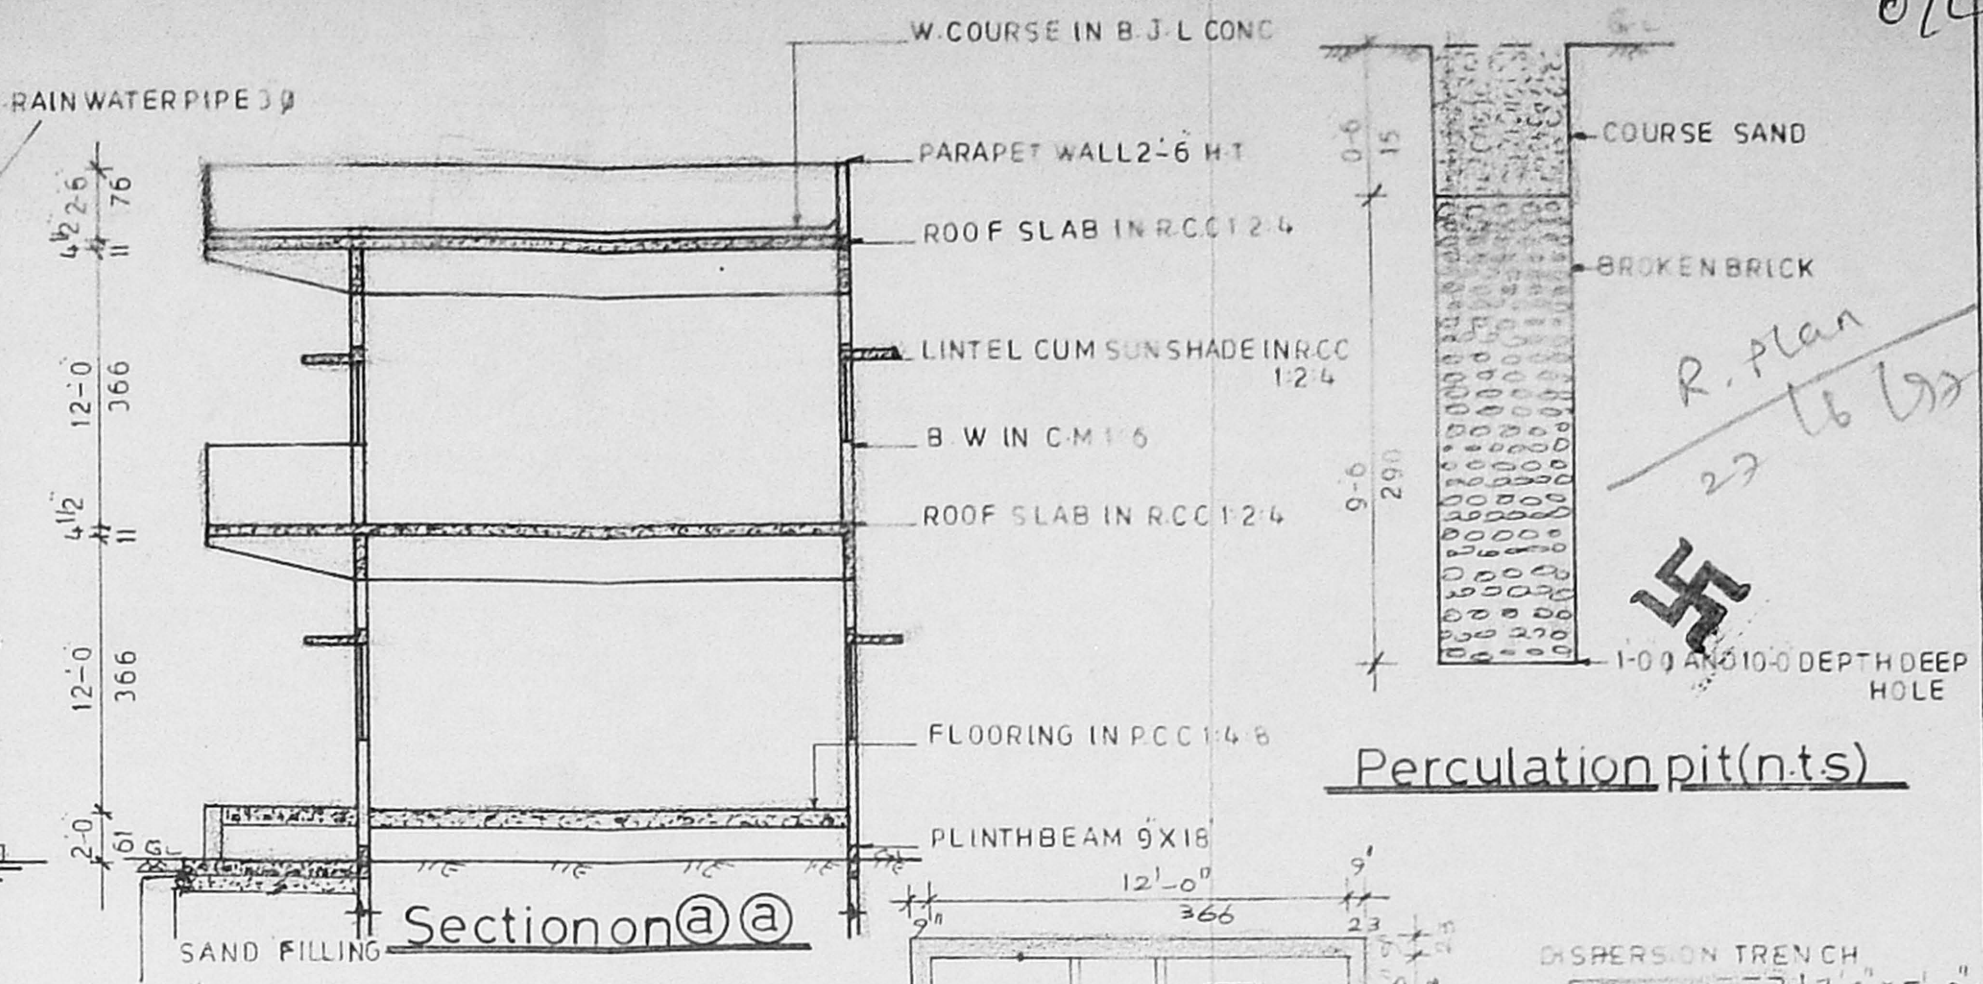


Elevation

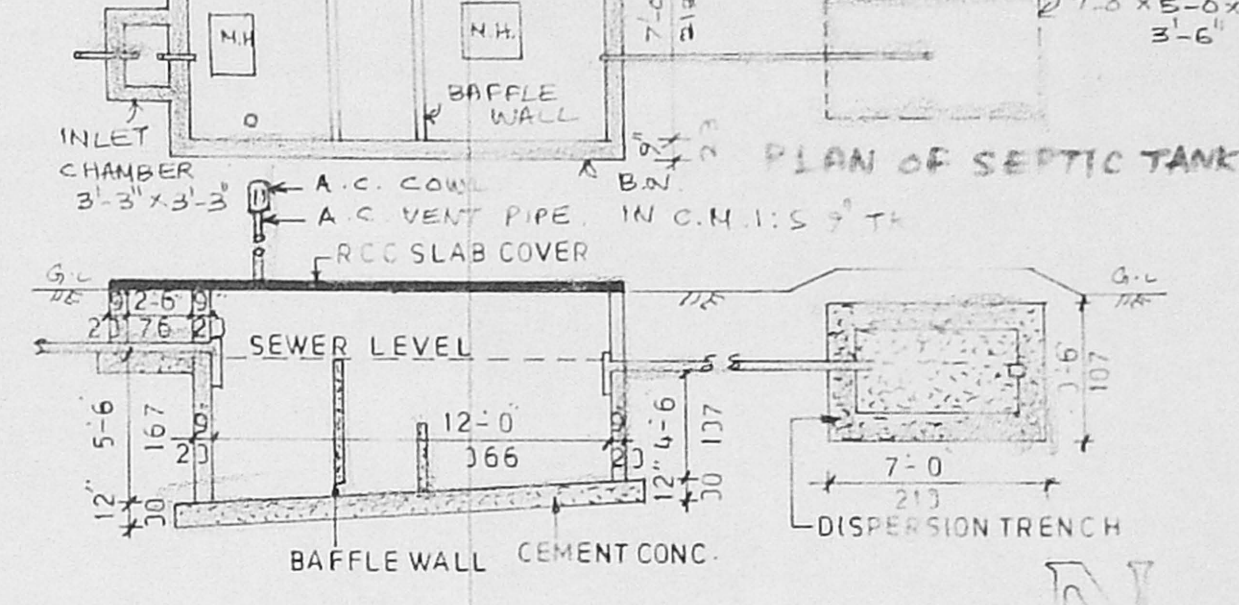


Section @ @

Percolation pit (nts)

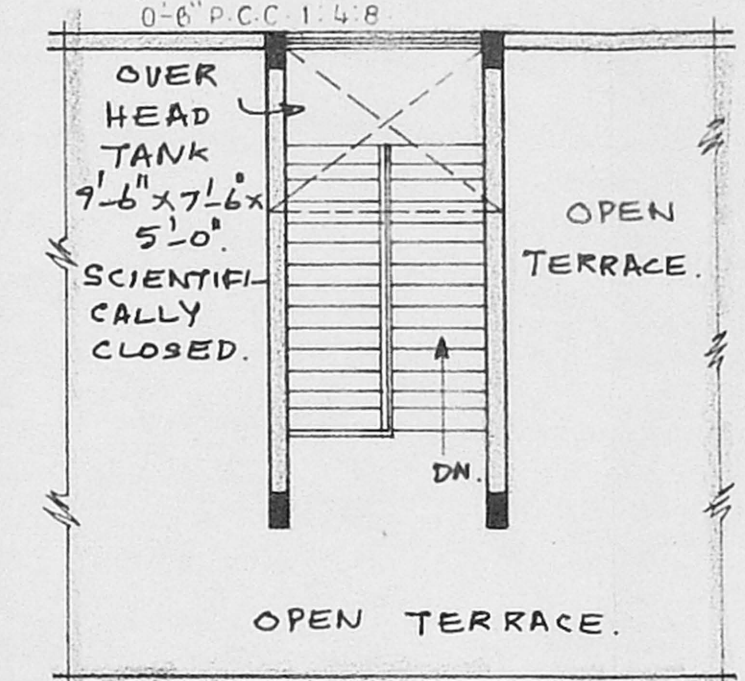


Section of septic tank

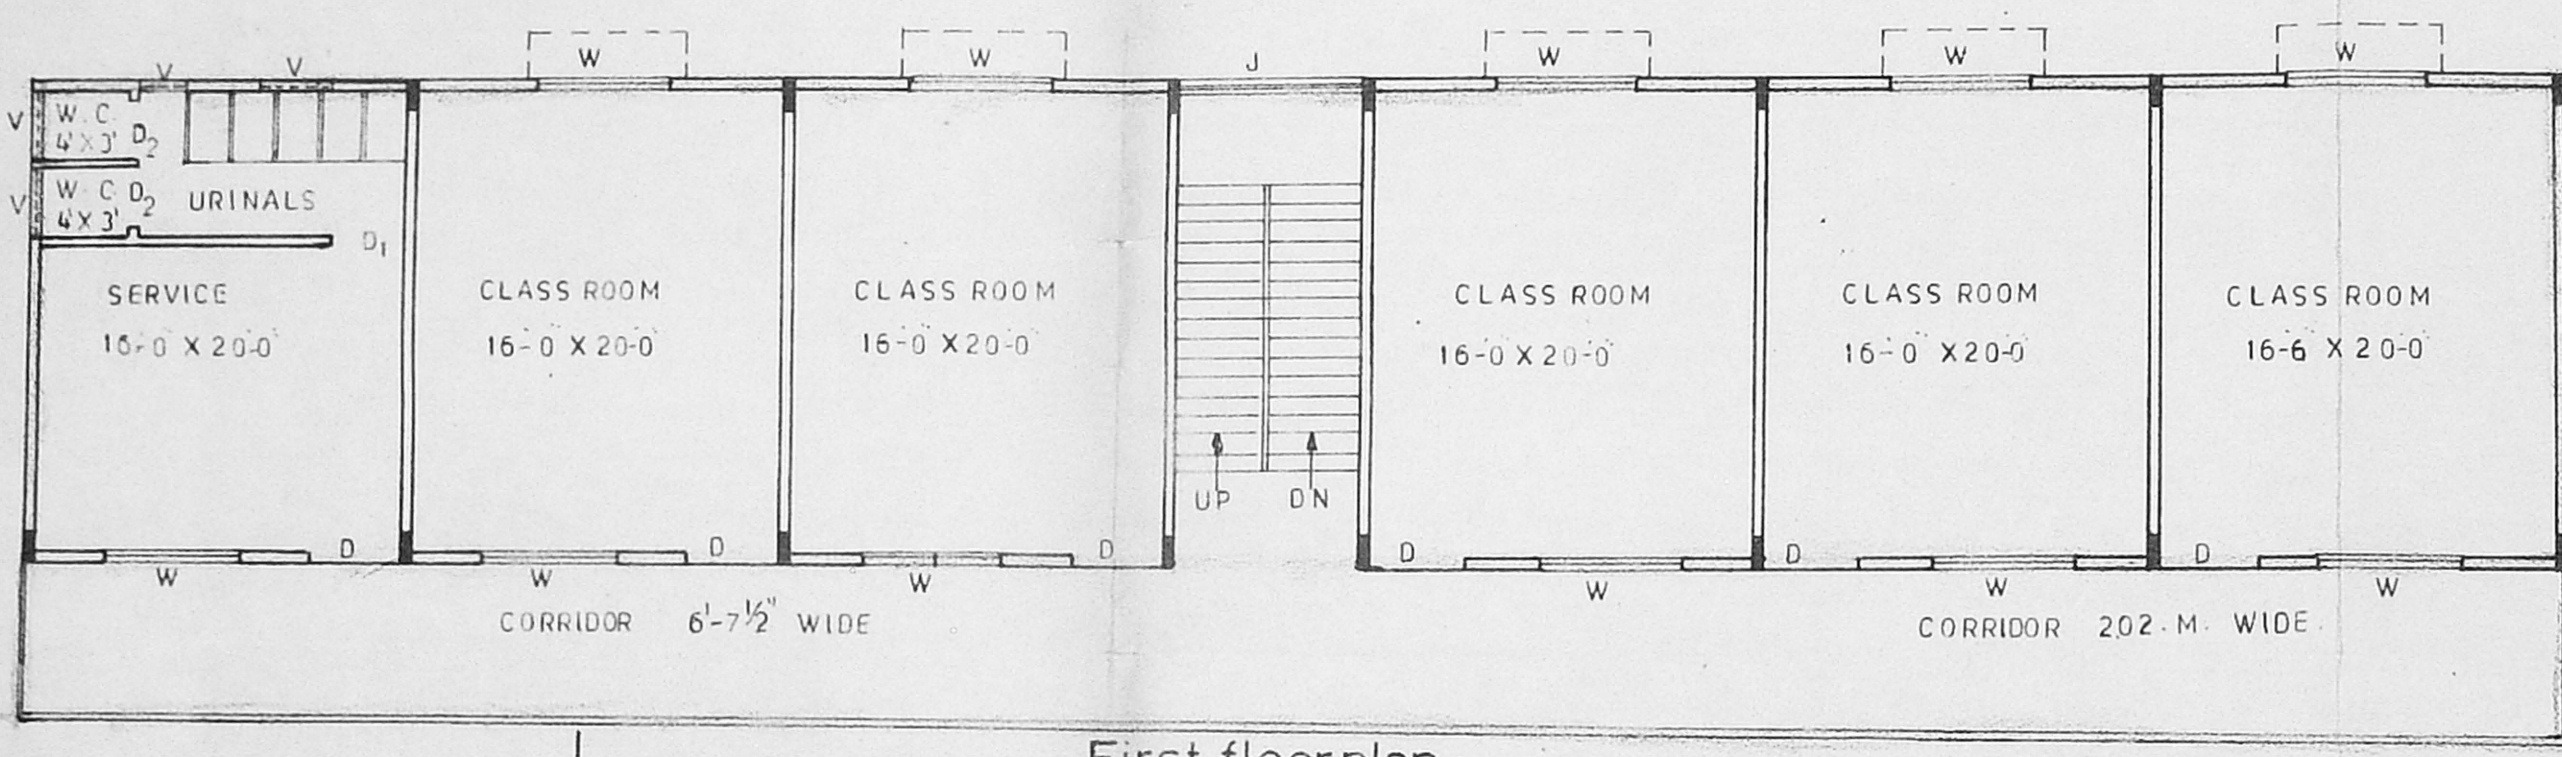


First floor plan


TERRACE FLOOR PLAN

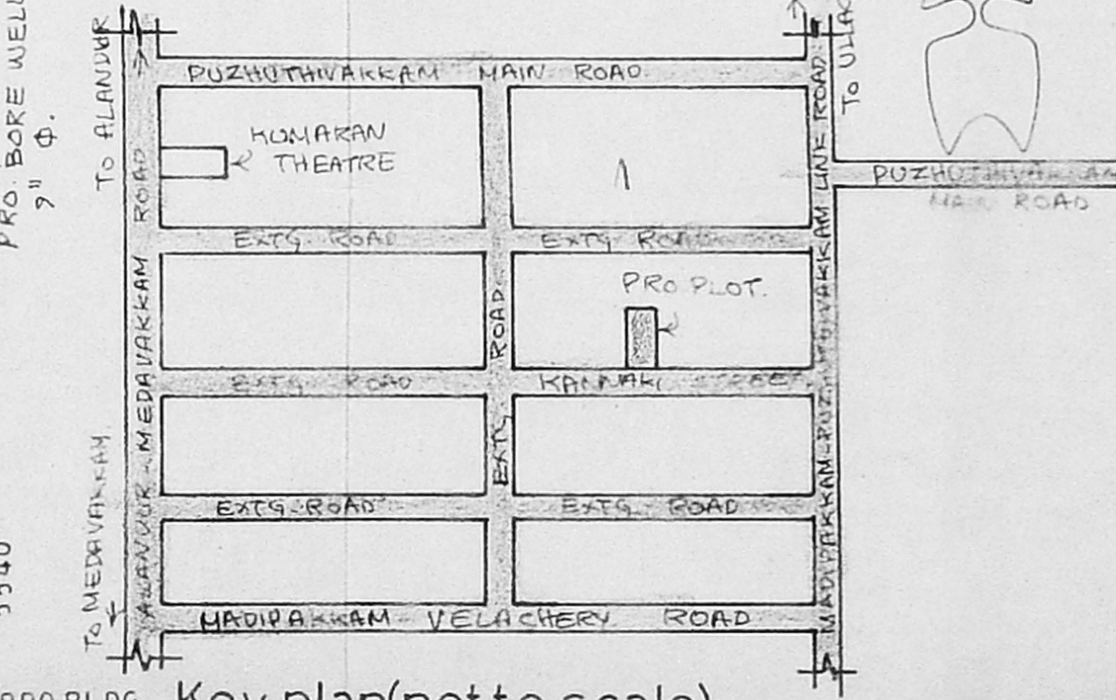


Key plan (not to scale)

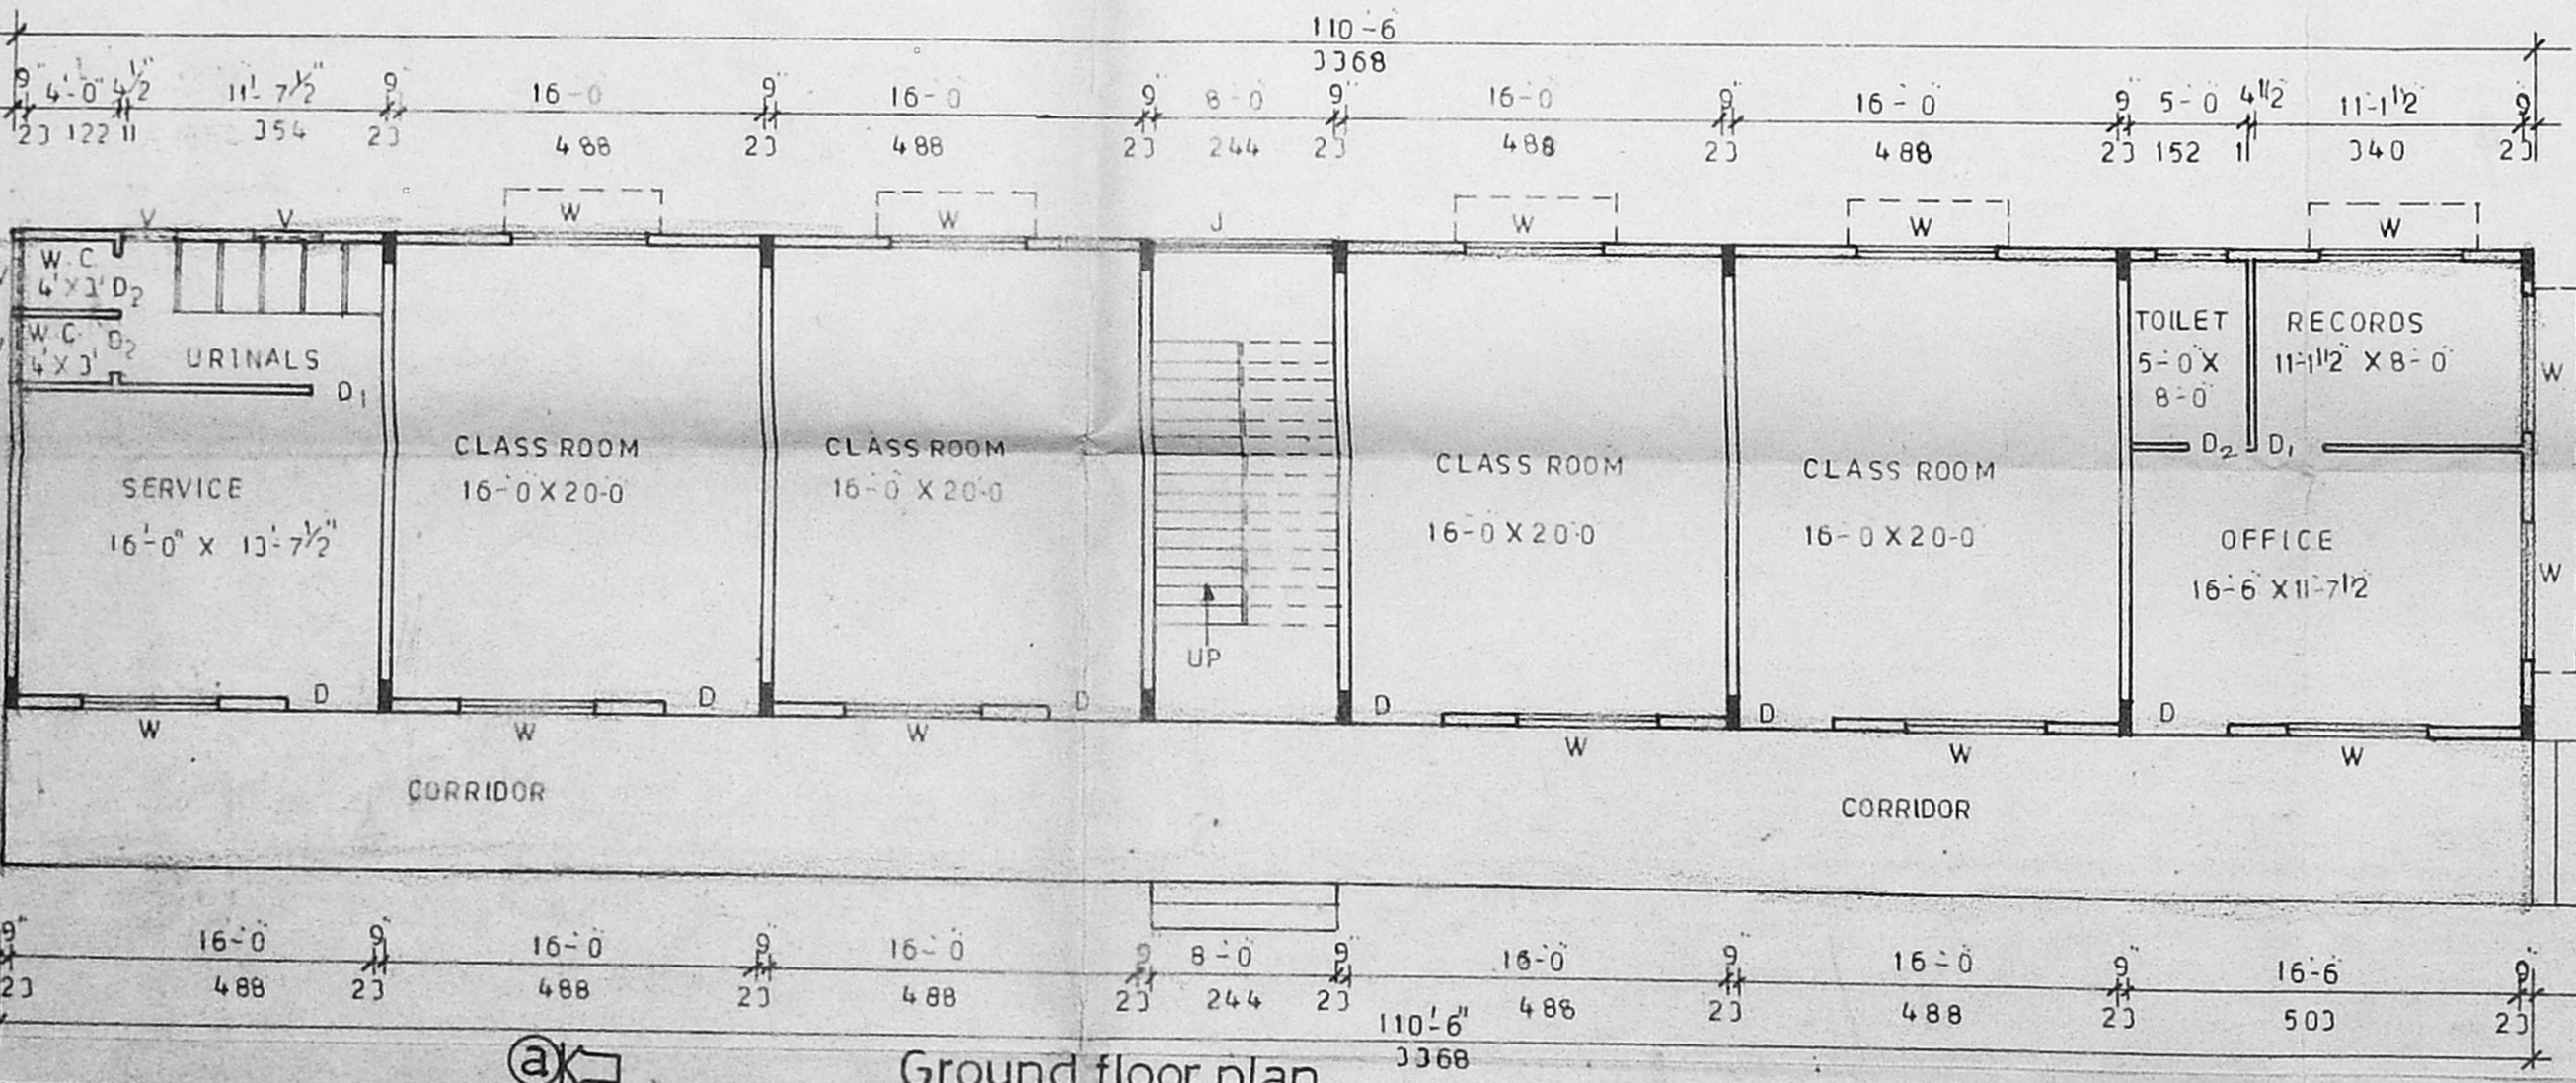

Ground floor plan

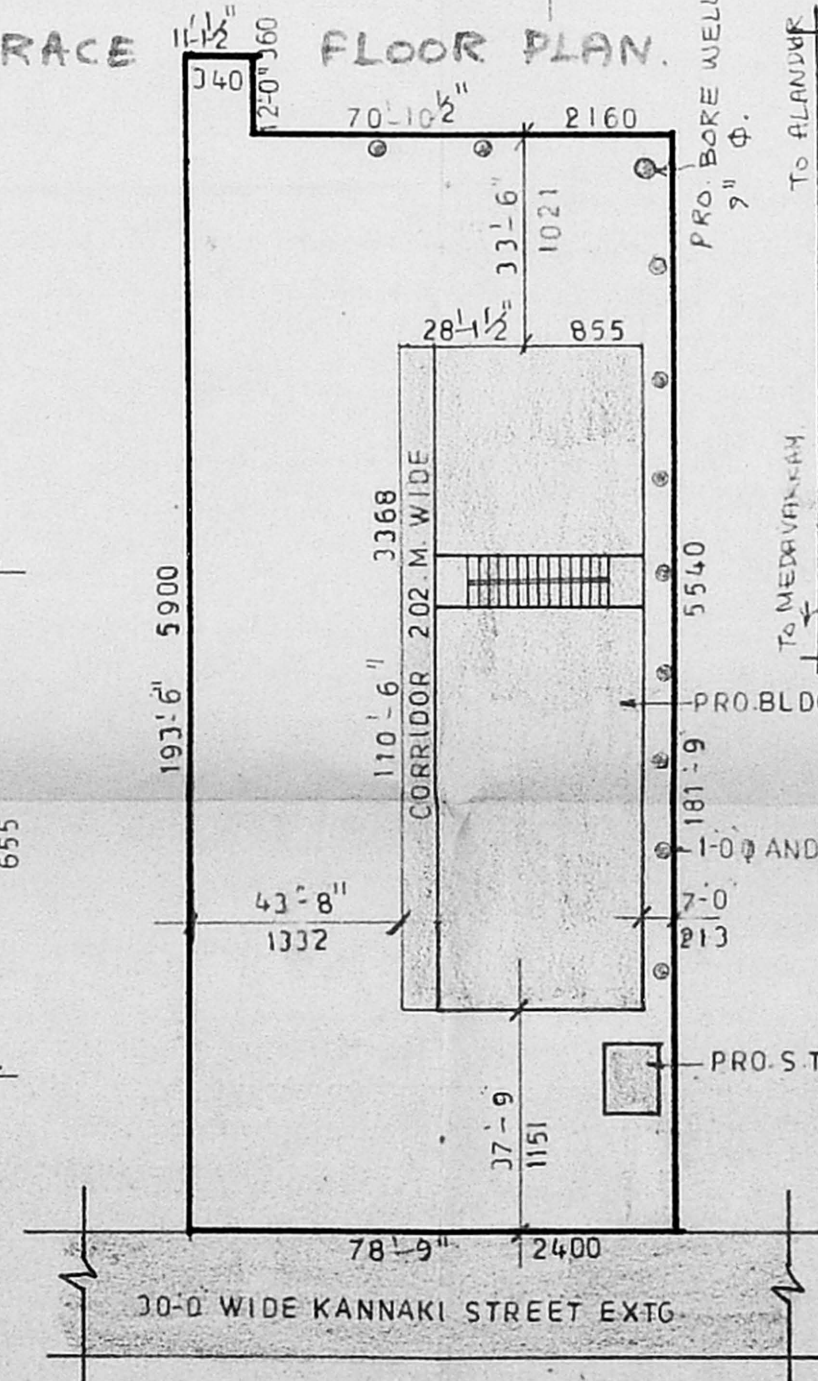

Site plan scale 1:32'-0" (1:400)

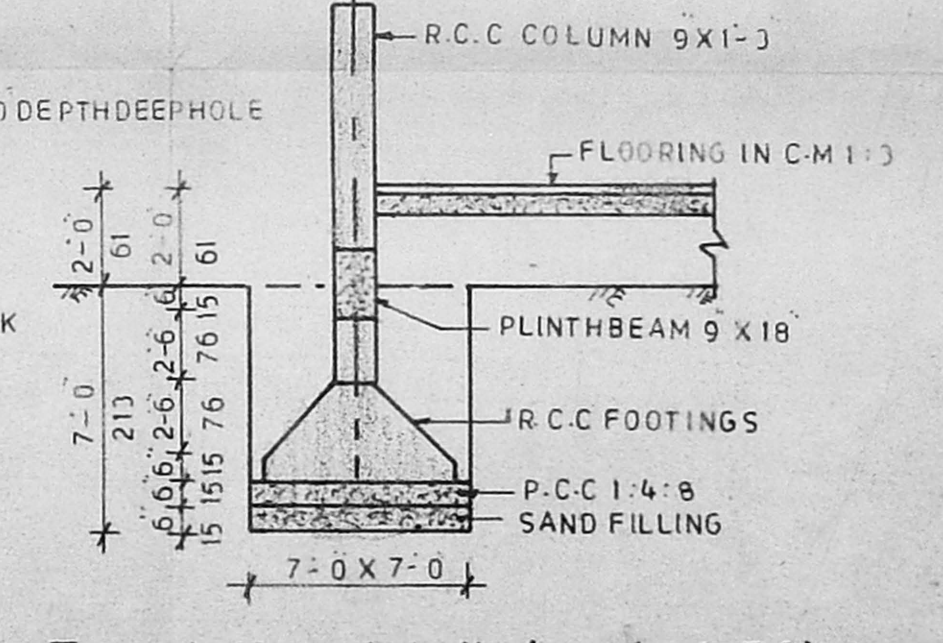

Foundation details (scale 1:50)

PLAN SHOWING THE PROPOSED PRIMARY SCHOOL AT KANNAKI ST. PUZHUTHIVAKKAM IN S. NO. 241/39B OF MADIPAKKAM MADURA PUZHUTHIVAKKAM VILLAGE, ULLAGARAM- PUZHUTHIVAKKAM TOWN PANCHAYAT LIMIT, SAIDAPETTALUK, CHENGAI-M.G.R. DISTRICT.

JOINERY DETAILS		EXTENT		S.Q.F.T. SQ.M.		COLOUR INDEX	
DOOR	4'-0" x 7'-6" 122 X 229	PLOT	14400-00	1337.76	EXISTINGS	NO. 118- FIRST FLOOR	PARAABLEL
DOOR	3'-0" x 7'-6" 91 X 229	PRO. G. FLOOR	3107.85	288.72	PROPOSALS	KARUNEEGAR STREET,	
DOOR	2'-6" x 7'-6" 76 X 229	PRO. F. FLOOR	3107.85	288.72	ROADS	ADAMBAKKAM, CHENNAI 68.	
W WINDOW	6'-0" x 4'-6" 183 X 137	STAIR CASE	204.25	18.98	SITE BOUNDRY		JOB NO. 07/1196 DRG. NO. 81
V VENTILATOR	3'-0" x 2'-0" 91 X 61	HEAD ROOM			STAIR CASE DETAILS	DATE 28-11-96	
J JALLY	8'-0" x 5'-0" 244 X 152	PLOT COVERAGE	21.58 %		TREAD	0'-12" 30 CM	
		F.S.I	0.45		RISE	0'-6" 15 CM	SCALE 1:6'-0" (1:100)

DRN. BY C.L.

PRESIDENT C.M. TREASURER  
PARAABLEL EDUCATIONAL SOCIETY.  
SIGN OF OWNER  
P. GANESAN, D.C.E.  
LICENSED SURVEYOR  
Alandur Municipality  
PARAABLEL  
No. 118, First Floor,  
KARUNEEGAR ST.  
ADAMBAKKAM, MADRAS-68