



FRONT ELEVATION

A

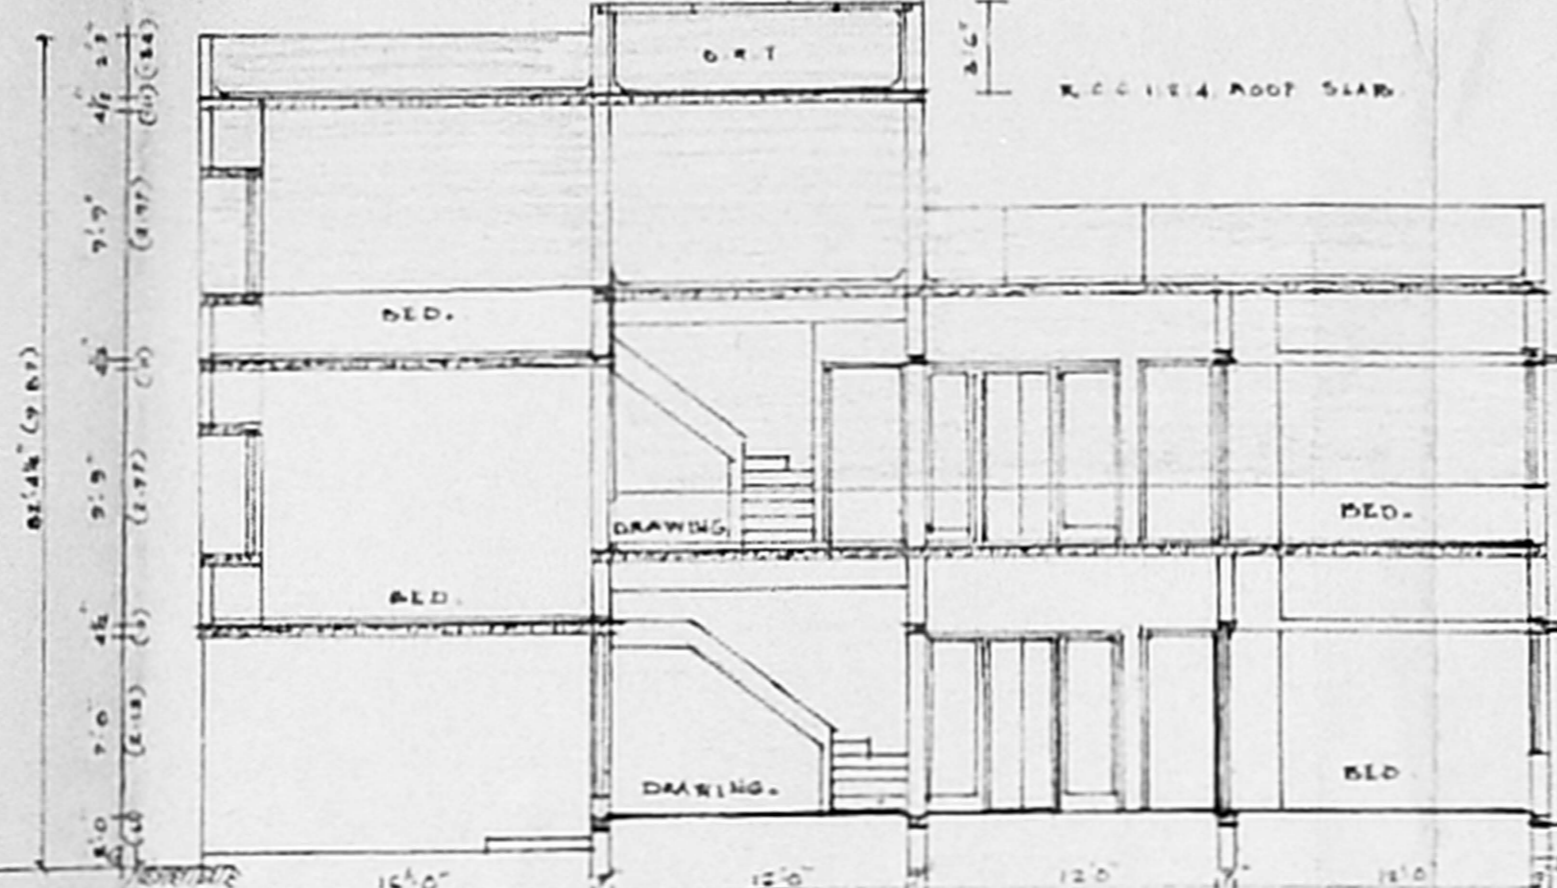


SECTION AT A-A

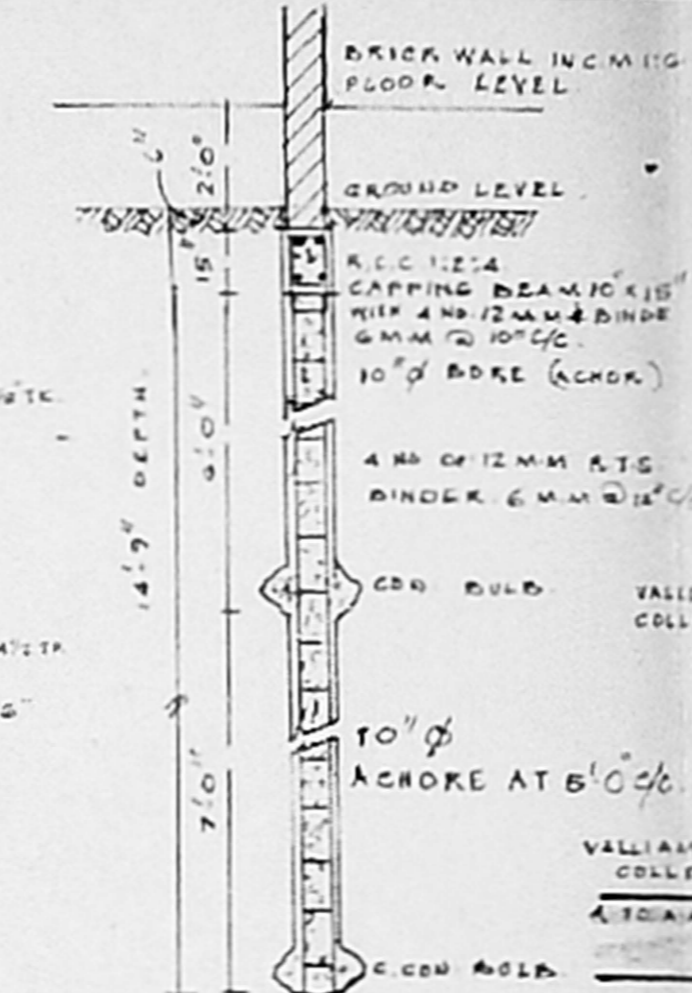

FOUNDATION DETAILS.

SCALE 1:50

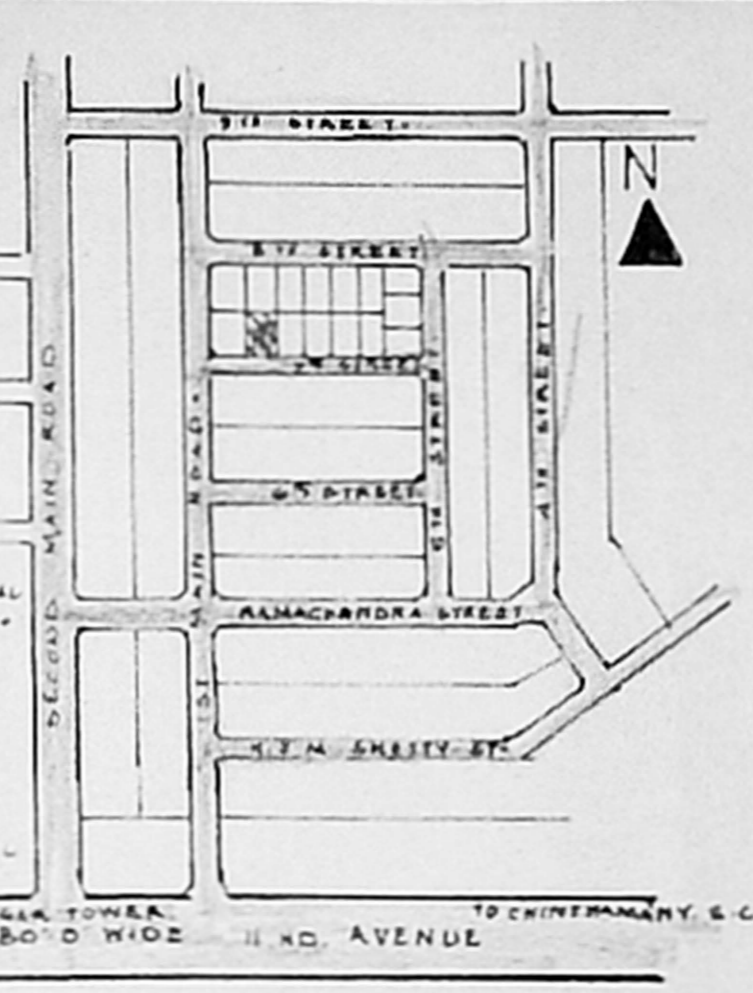

KEY PLAN.

NOT TO SCALE


SCHEDULE OF JOINERY			
F/D	FRENCH DOOR	8' 6" x 7' 0"	(2.51 x 2.13)
D1	DOOR	5' 0" x 7' 0"	(0.91 x 2.13)
D2	DOOR	2' 6" x 7' 0"	(0.76 x 2.13)
D/D	DOOR OPENING	5' 0" x 7' 0"	(1.52 x 2.13)
D/D1	DOOR OPENING	3' 0" x 7' 0"	(0.91 x 2.13)
V	VENTILATOR	2' 6" x 1' 6"	(0.76 x 0.46)
F/W	FRENCH WINDOW	8' 3" x 6' 6"	(2.51 x 1.98)
F/W1	FRENCH WINDOW	6' 0" x 6' 6"	(1.83 x 1.98)
F/W2	FRENCH WINDOW	1' 9" x 6' 6"	(0.53 x 1.98)
W	WINDOW	6' 0" x 4' 6"	(1.83 x 1.37)
W1	WINDOW	3' 0" x 4' 6"	(0.71 x 1.37)
W2	WINDOW	6' 0" x 3' 0"	(0.83 x 0.91)

REFERENCE.


- SITE BOUNDARY.
- EXG. ROADS.
- EXG. CONSTRUCTION.
- PRO. CONSTRUCTION.

AREA DETAILS.


GROUND FLOOR EXG.	1989 SQFT	184.78 M ²	} 386 M ²
FIRST FLOOR.	1890 SQFT	176.59 M ²	
MEZZANINE FLOOR.	280 SQFT	26.00 M ²	
PLOT AREA.	4850 SQFT	404.12 M ² (AS PER TOWN PLAN)	
PLOT COVERAGE.	46.72 %		

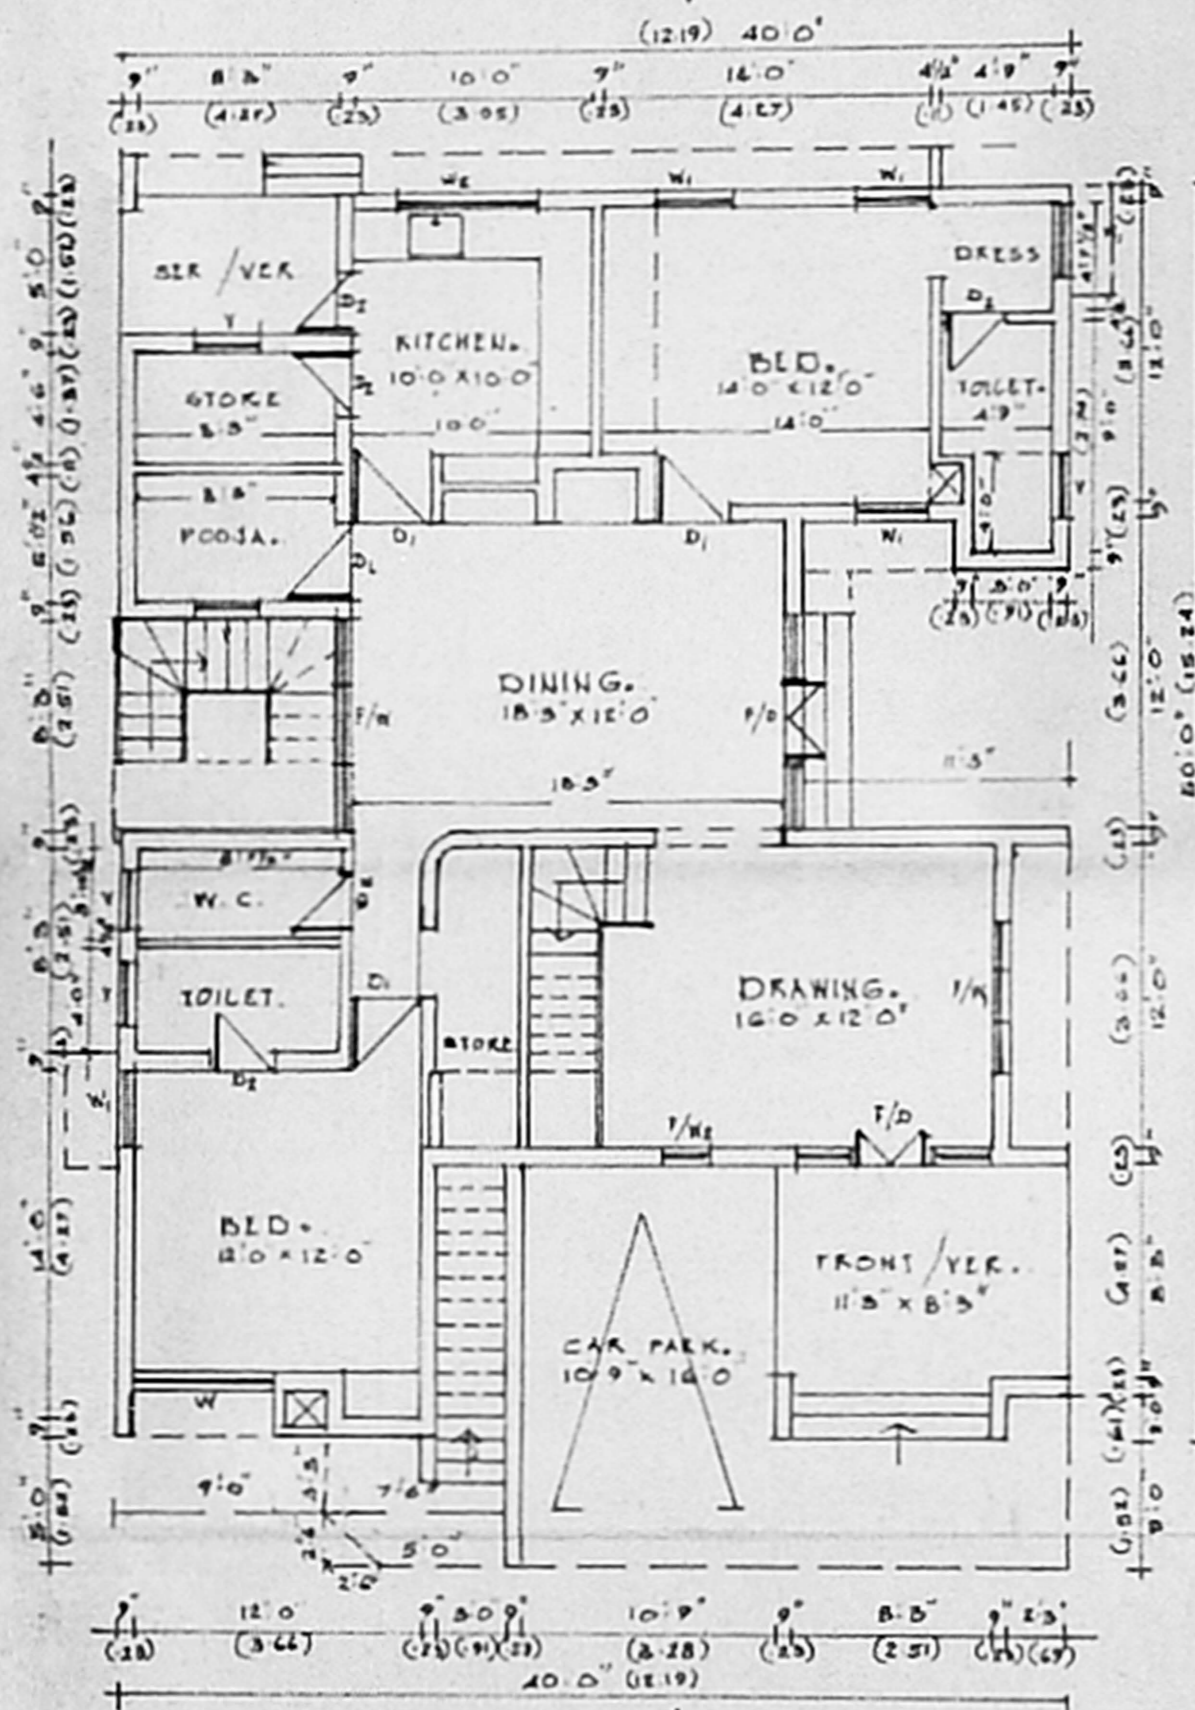


GROUND FLOOR PLAN

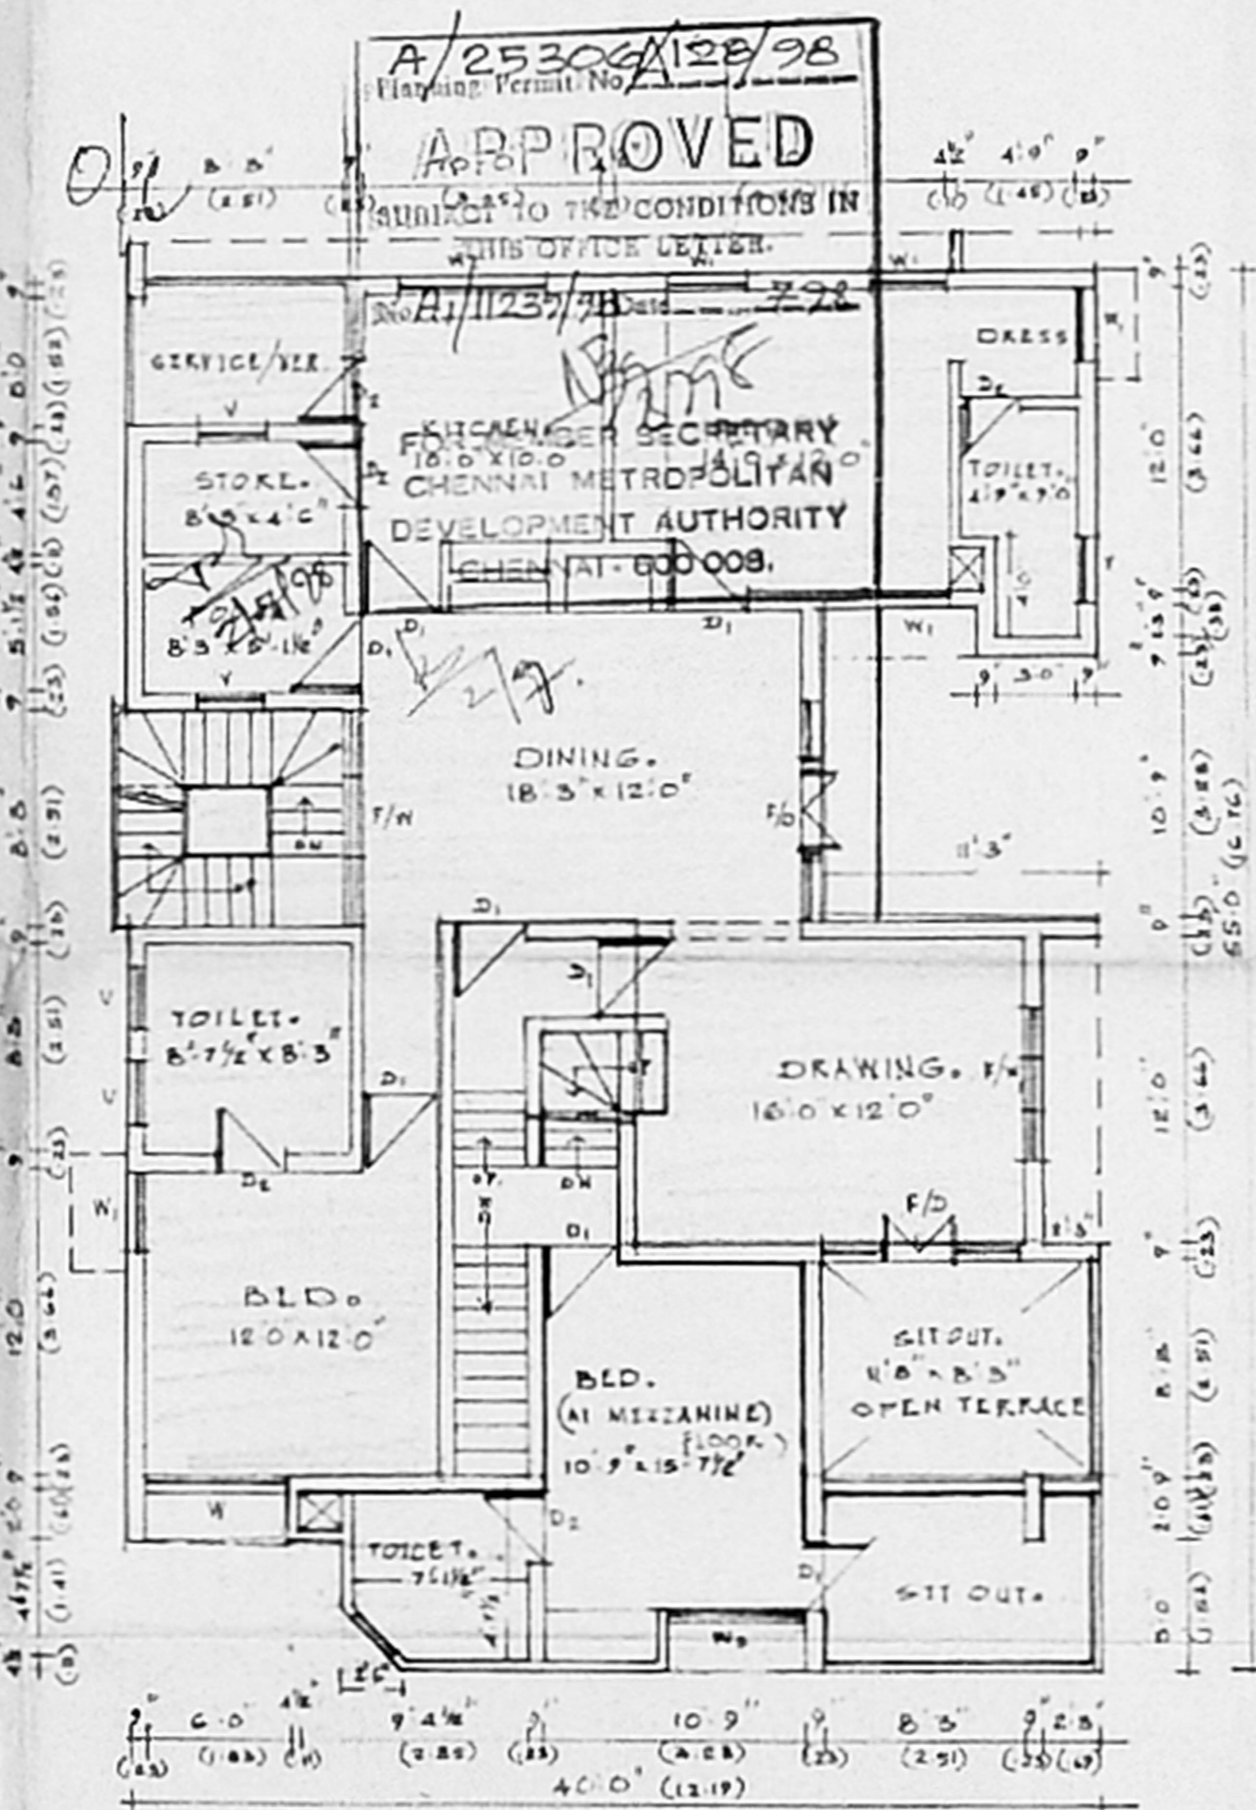

FIRST FLOOR PLAN
(WITH G.FLOOR MEZZANINE LEVEL ROOM)

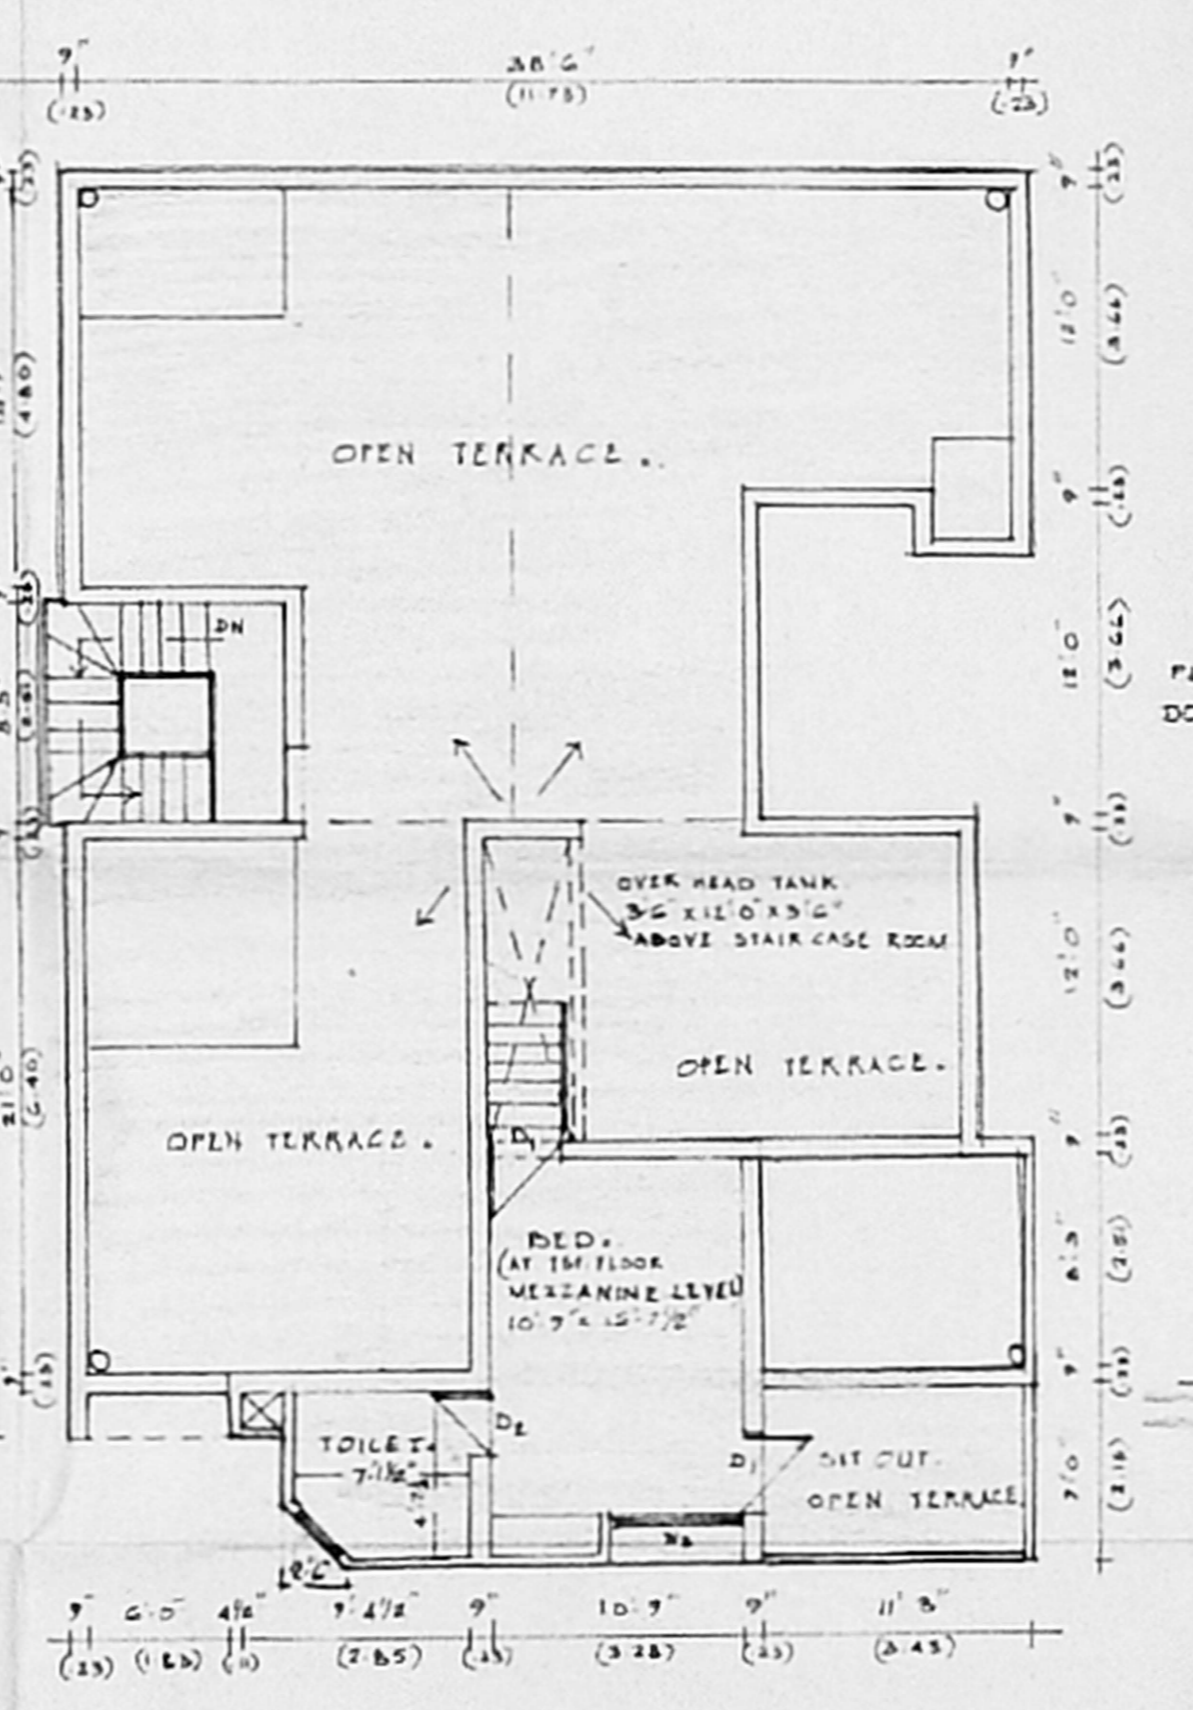

TERRACE FLOOR PLAN
(WITH F.FLOOR MEZZANINE LEVEL ROOM)

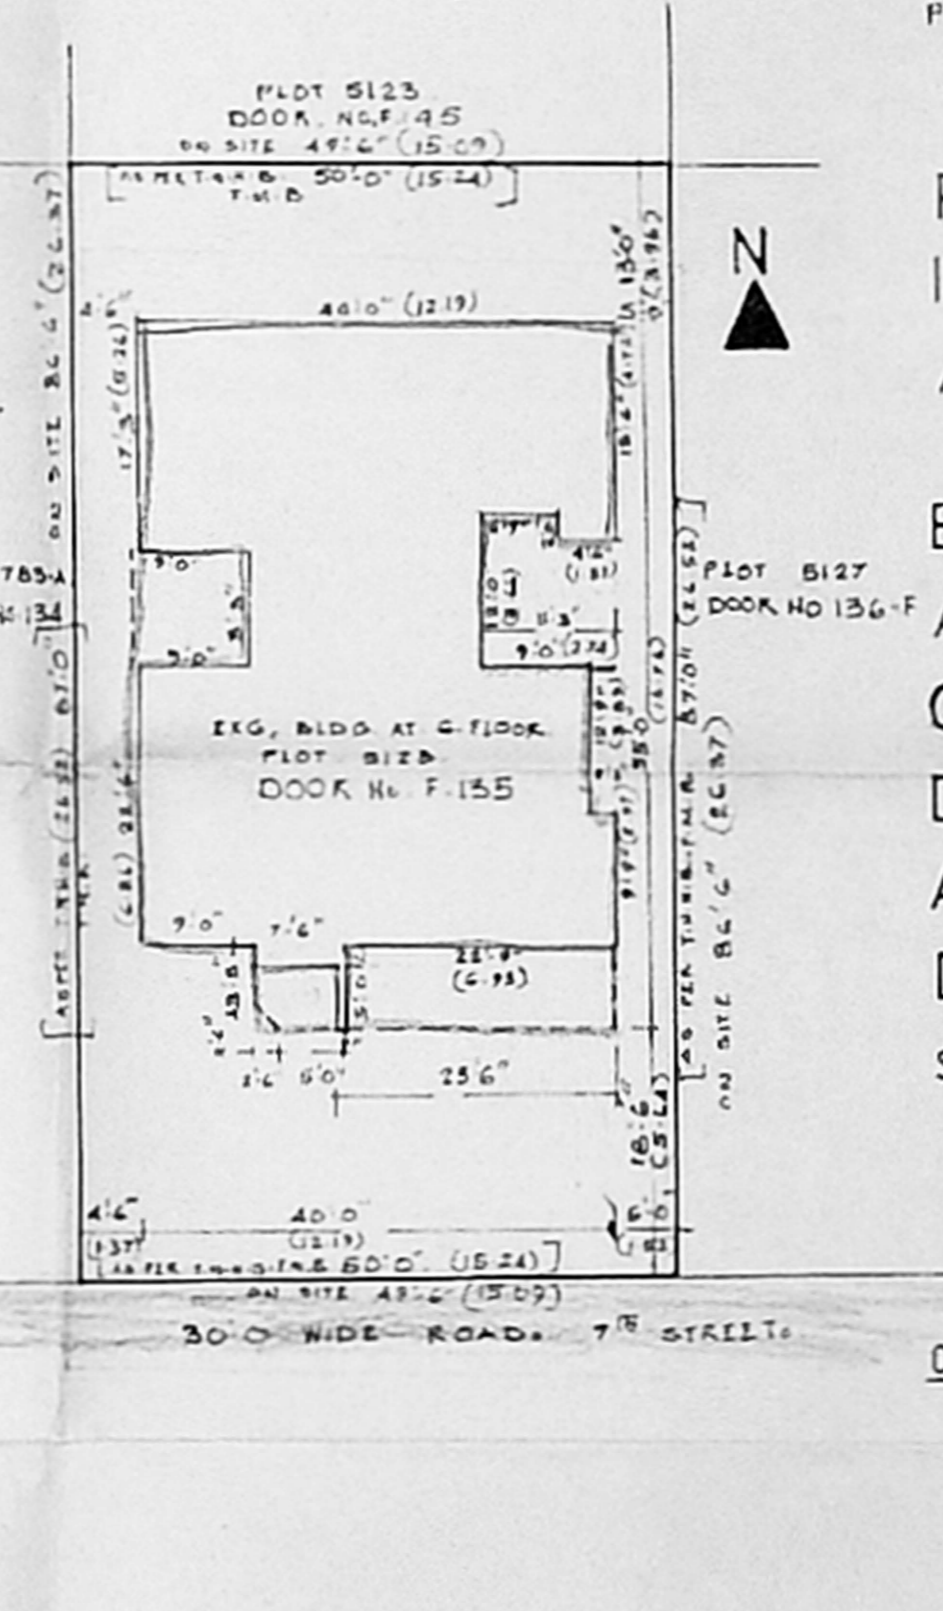

SITE PLAN
SCALE 1:25

PREVIOUS BLDG. PLAN APPROVED
IN P.P.A. No.2652/91 dt 19.4.91.
AND B.P.A. No.2444/91 dt 19.4.91

EXISTING GROUND FLOOR PLAN,
AND PROPOSED CONSTRUCTION,
OF FIRST FLOOR IN PLOT No.5128,
DOOR No.F.135 7TH STREET,
ARINGNAR ANNA NAGAR,
DIVISION No.74, CHENNAI-600 102
SCALE: 1:100

OWNER: M. CH. ARUNACHALAM

4831515
A. ARUNACHALAM, D.C.B.
CORPORATION ENGINEER SERVICE
LICENSED SURVEYOR
2, KALINGAR STREET, FORT
SALIPALAM, CHENNAI-600 093.
OFFICE: 10, 11, 12, 100.