


PLAN SHOWING THE PROPOSED RESIDENTIAL BUILDING CONSTRUCTION IN PLOT NO 23 AND NEW SURVEY NO 283/2AF [OLD SURVEY NO 283/2] AT E.B. COLONY, MUDICHUR VILLAGE TAMBARAM CHENNAI-48, ST. THOMAS MOUNT PANCHAYAT, TAMBARAM TALUK, KANCHIPURAM DT. SCALE: 1:100  
 NAME OF OWNER: THIRU. D. SUDARAMOORTHY.

JOINERY DETAILS


D	DOOR	3'3" X 7'0"
D	DOOR	3'0" X 7'0"
O	OPEN	3'0" X 7'0"
D <sub>2</sub>	DOOR	3'0" X 7'0"
W	WINDOW	3'0" X 4'6"
W	WINDOW	3'0" X 4'6"
V	VENTILATOR	2'0" X 1'0"

Swastika symbol  
 Satya  
 11/9/98  
 A/18565/98

AREA	SQ. FT	SQ. M.
AREA OF PLOT	1800.	167.40.
PLINTH AREA	695.75.	64.70.
F.S.-I-D-39 COVERAGE:-39%		
PROPOSED BOUNDARY ROAD		

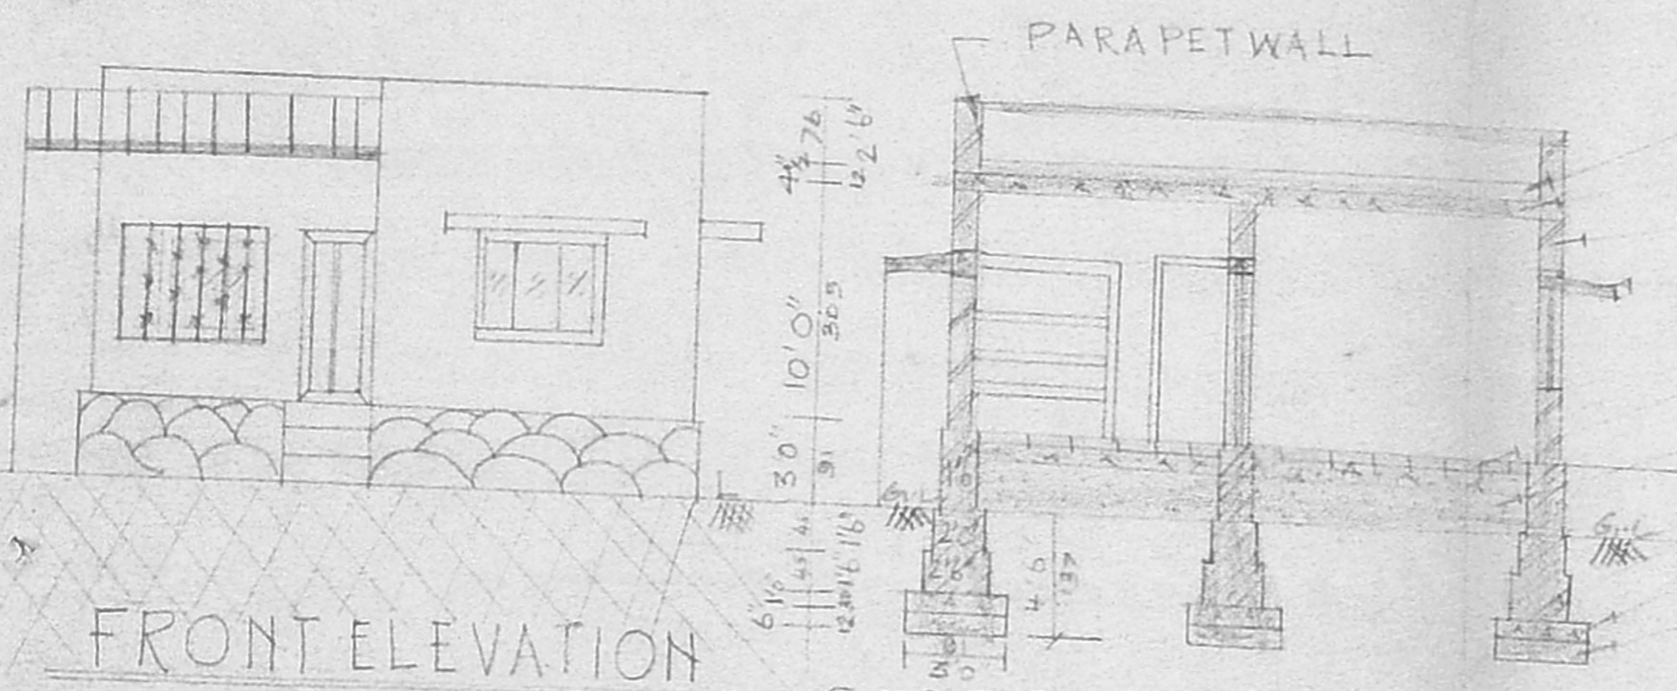

- WEATHERING COURSE
- R.C.C. ROOF SLAB 4" THICK.
- BRICKWORK IN C M 1:5.
- LINTEL CONCRETE.
- P.C.C. 1:5:10 WITH MOSAIC FLOORING.
- FILLING SAND
- R.R. IN C M 1:6.
- P.C.C. 1:5:10.
- SAND FILLING.

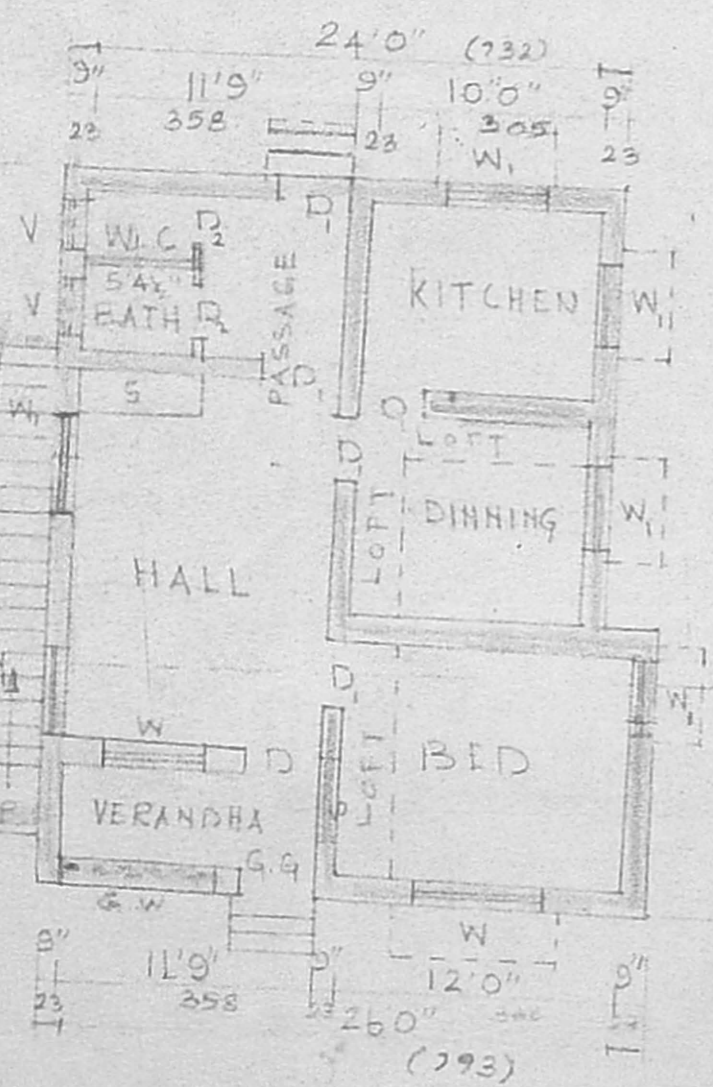

SECTION-ON-A-A

VENT PIPE  
 R.C.C. SLAB  
 OUTLET  
 B.W. MIX  
 P.C.C. 1:4:8  
 FILLING SAND  
 30" OF SEPTIC TANK


WELL PRO  
 SAND FILL  
 BROKEN BRICK  
 JELLY 60x60x60

RAIN WATER PIT

SEC OF WELL


2850mm

A/25423/245/98  
 Planning Permit No. 245/98  
**APPROVED**  
 SUBJECT TO THE CONDITIONS IN THIS OFFICE LETTER.  
 No. 117565/98 Date 11-98  
 FOR MEMBER SECRETARY  
 CHENNAI METROPOLITAN  
 DEVELOPMENT AUTHORITY  
 CHENNAI - 600 008.

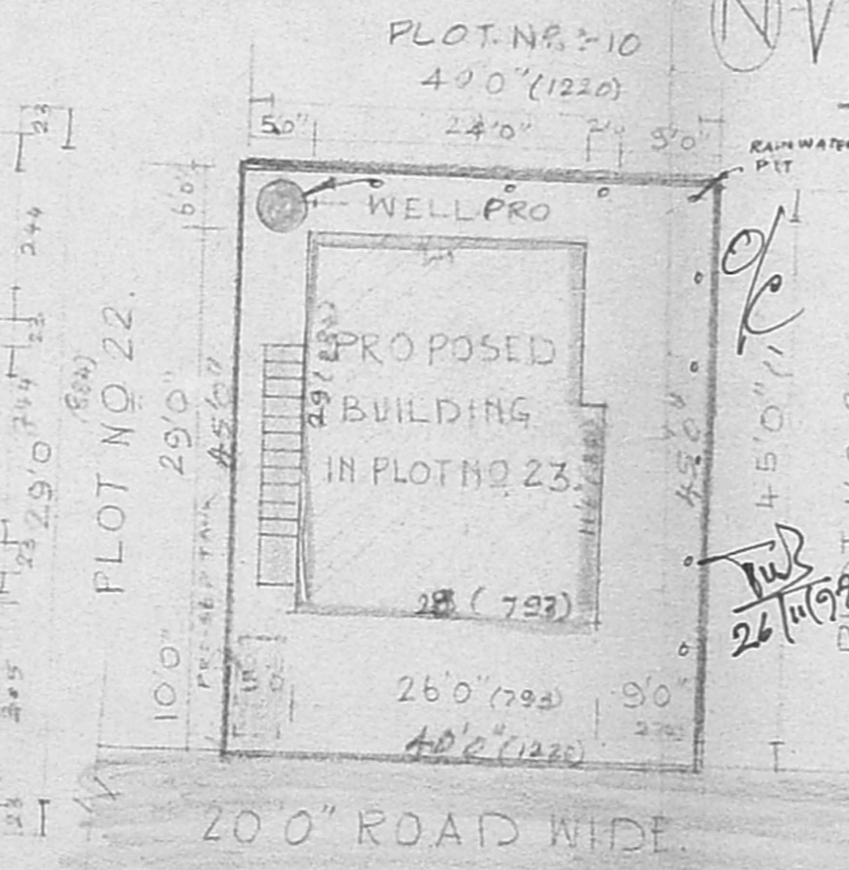

SITE PLAN

SCALE: 1" = 16'0"

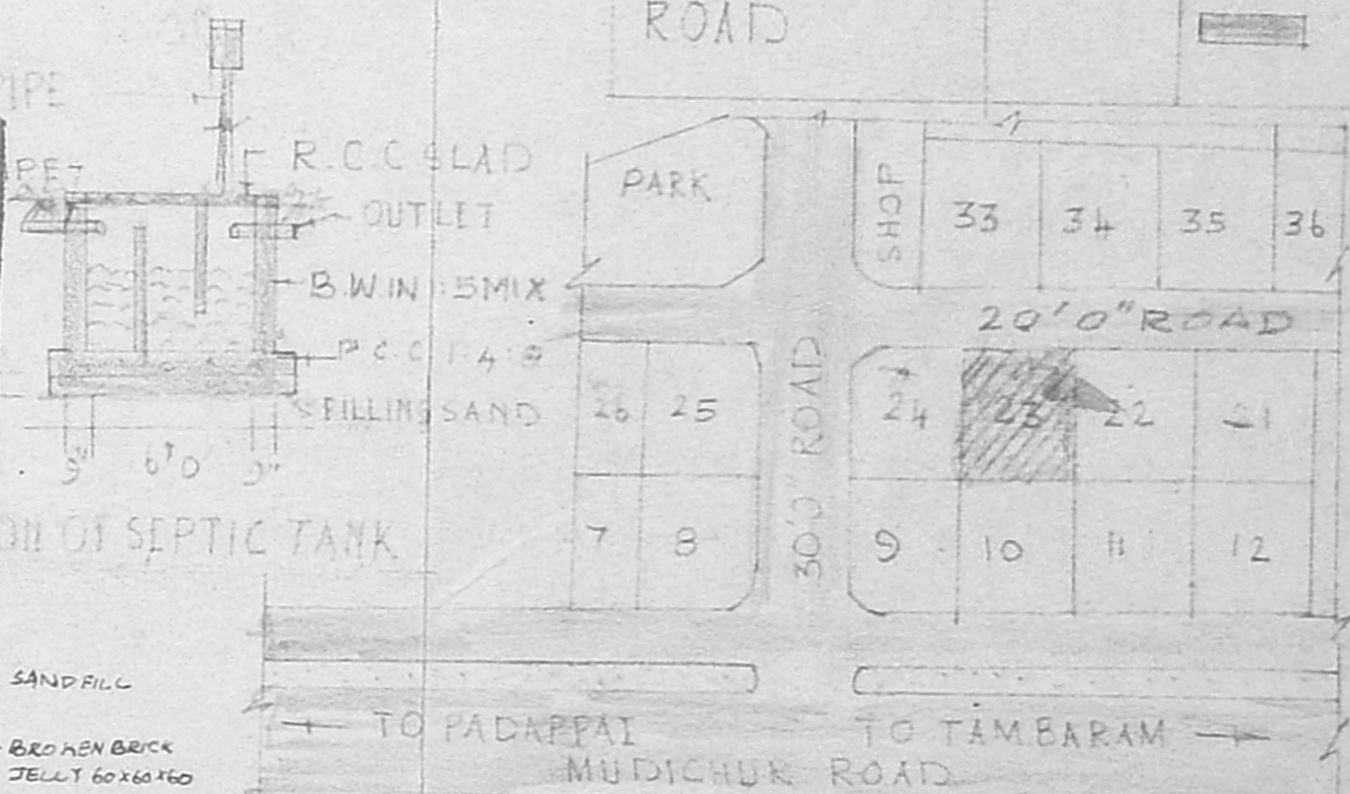

KEY PLAN

SCALE: 1" = 66'0"

*Sudaramoorthy*  
 SIGNATURE OF OWNER

**K. Nagarajan** D.C., D.C.E.,  
 LICENSED SURVEYOR,  
 TAMBARAM MUNICIPALITY,  
 MADRAS 600 059.  
 ENGINEER