




ELEVATION

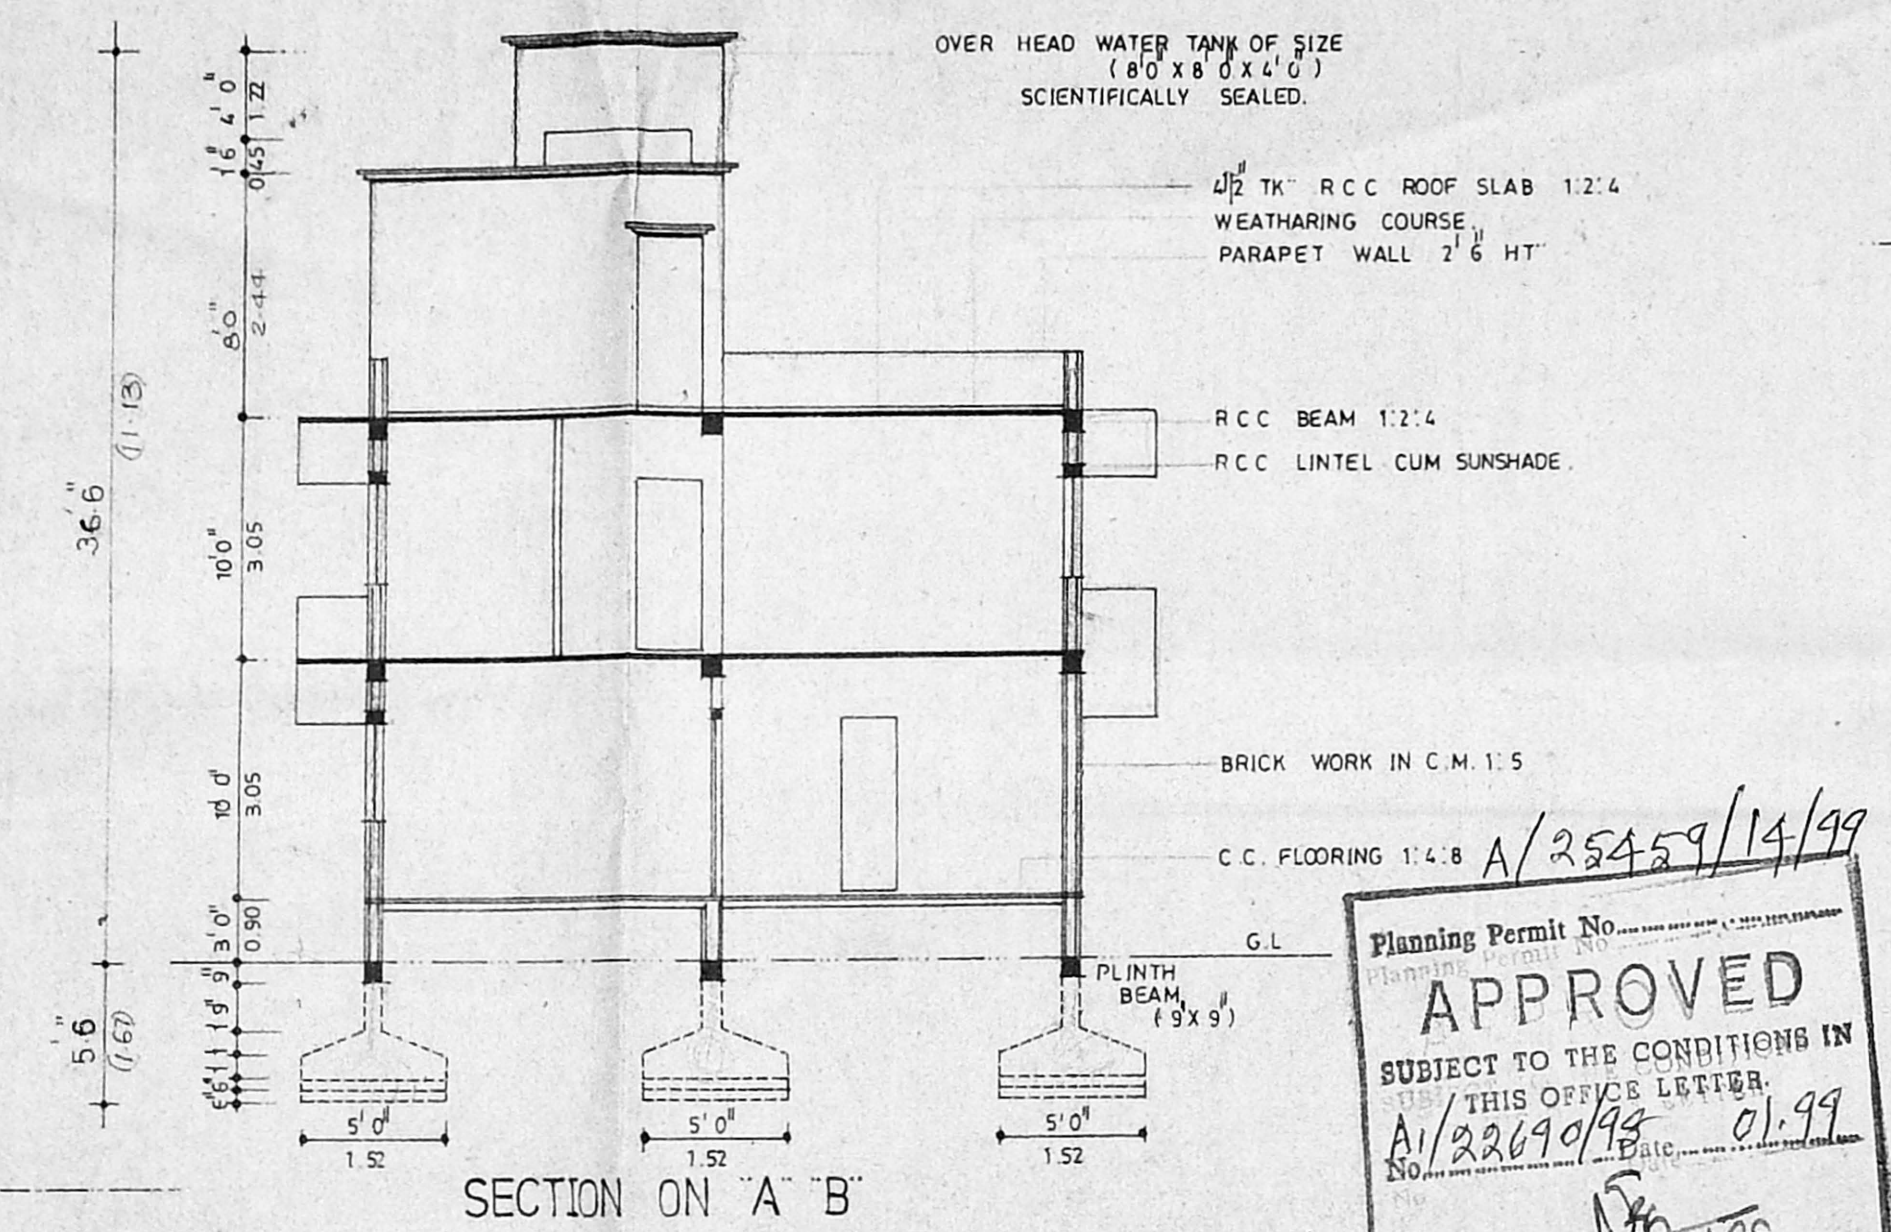


SECTION ON 'A' B'

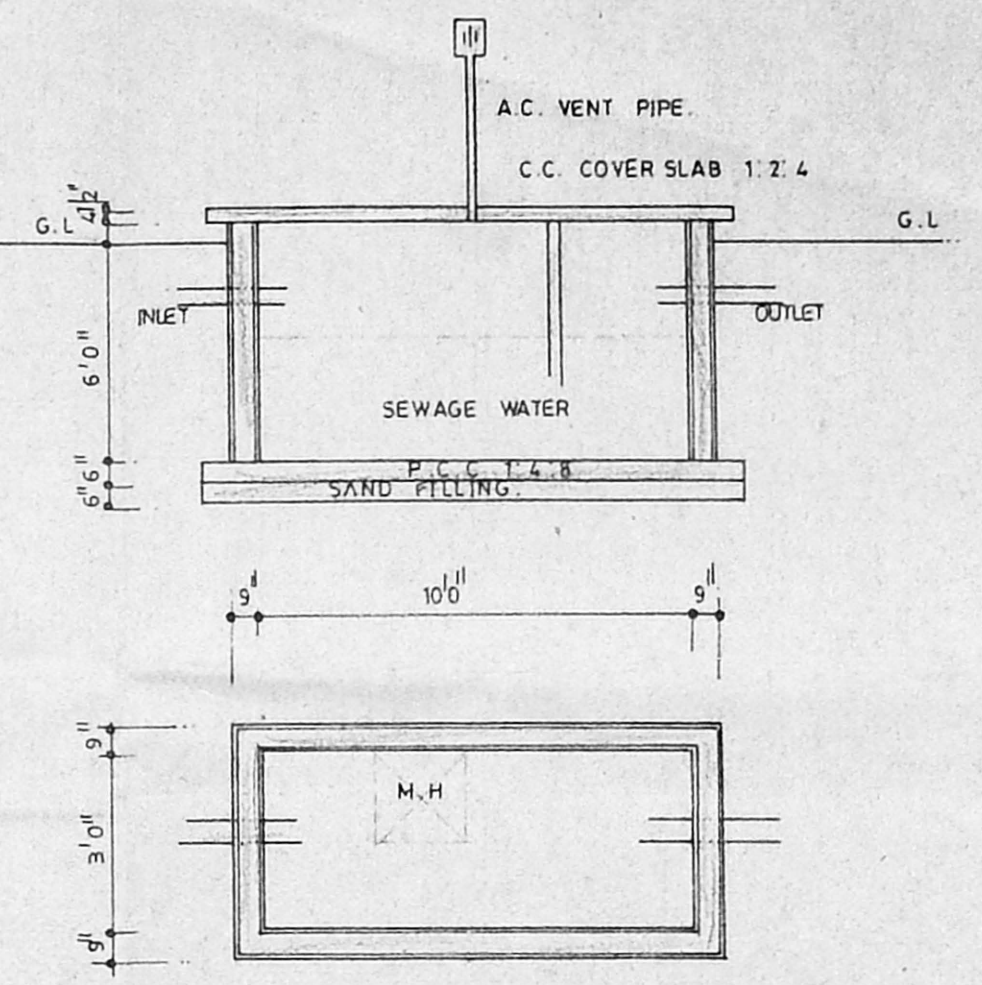

DETAILS OF SEPTIC TANK.

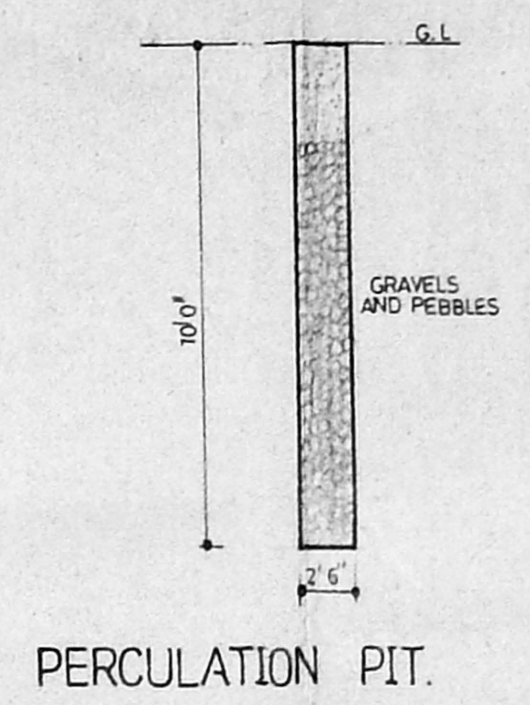


PERCOLATION PIT.

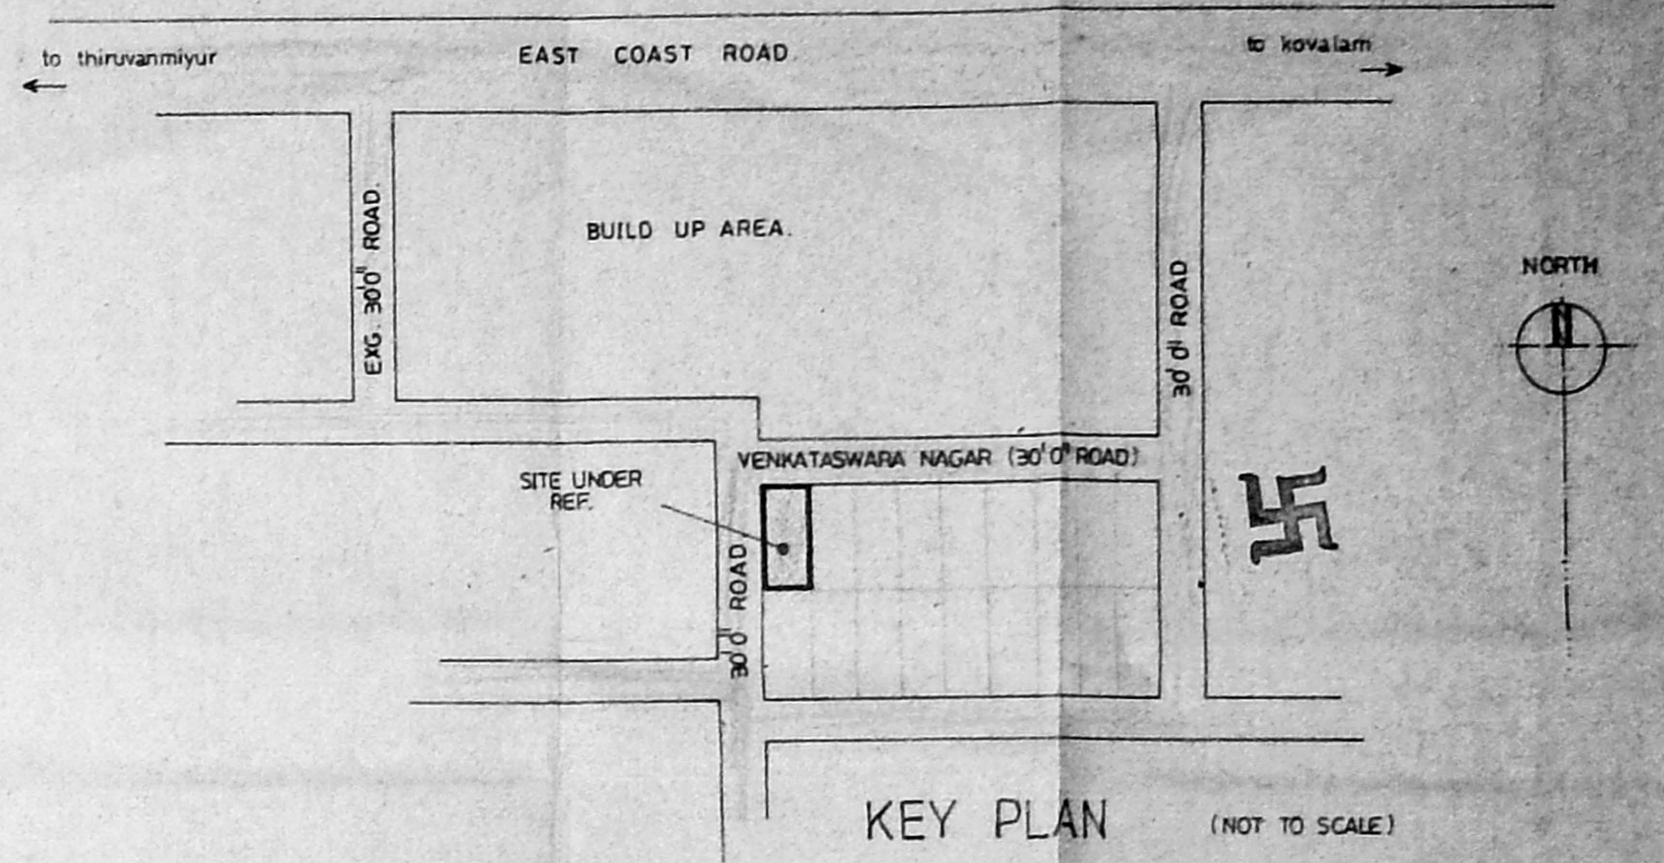


KEY PLAN (NOT TO SCALE)


Planning Permit No. **A/25459/14/99**
APPROVED
 SUBJECT TO THE CONDITIONS IN THIS OFFICE LETTER
A/22690/98 dt. **01.99**
 FOR MEMBER SECRETARY
 CHENNAI METROPOLITAN
 DEVELOPMENT AUTHORITY
 CHENNAI - 600 005

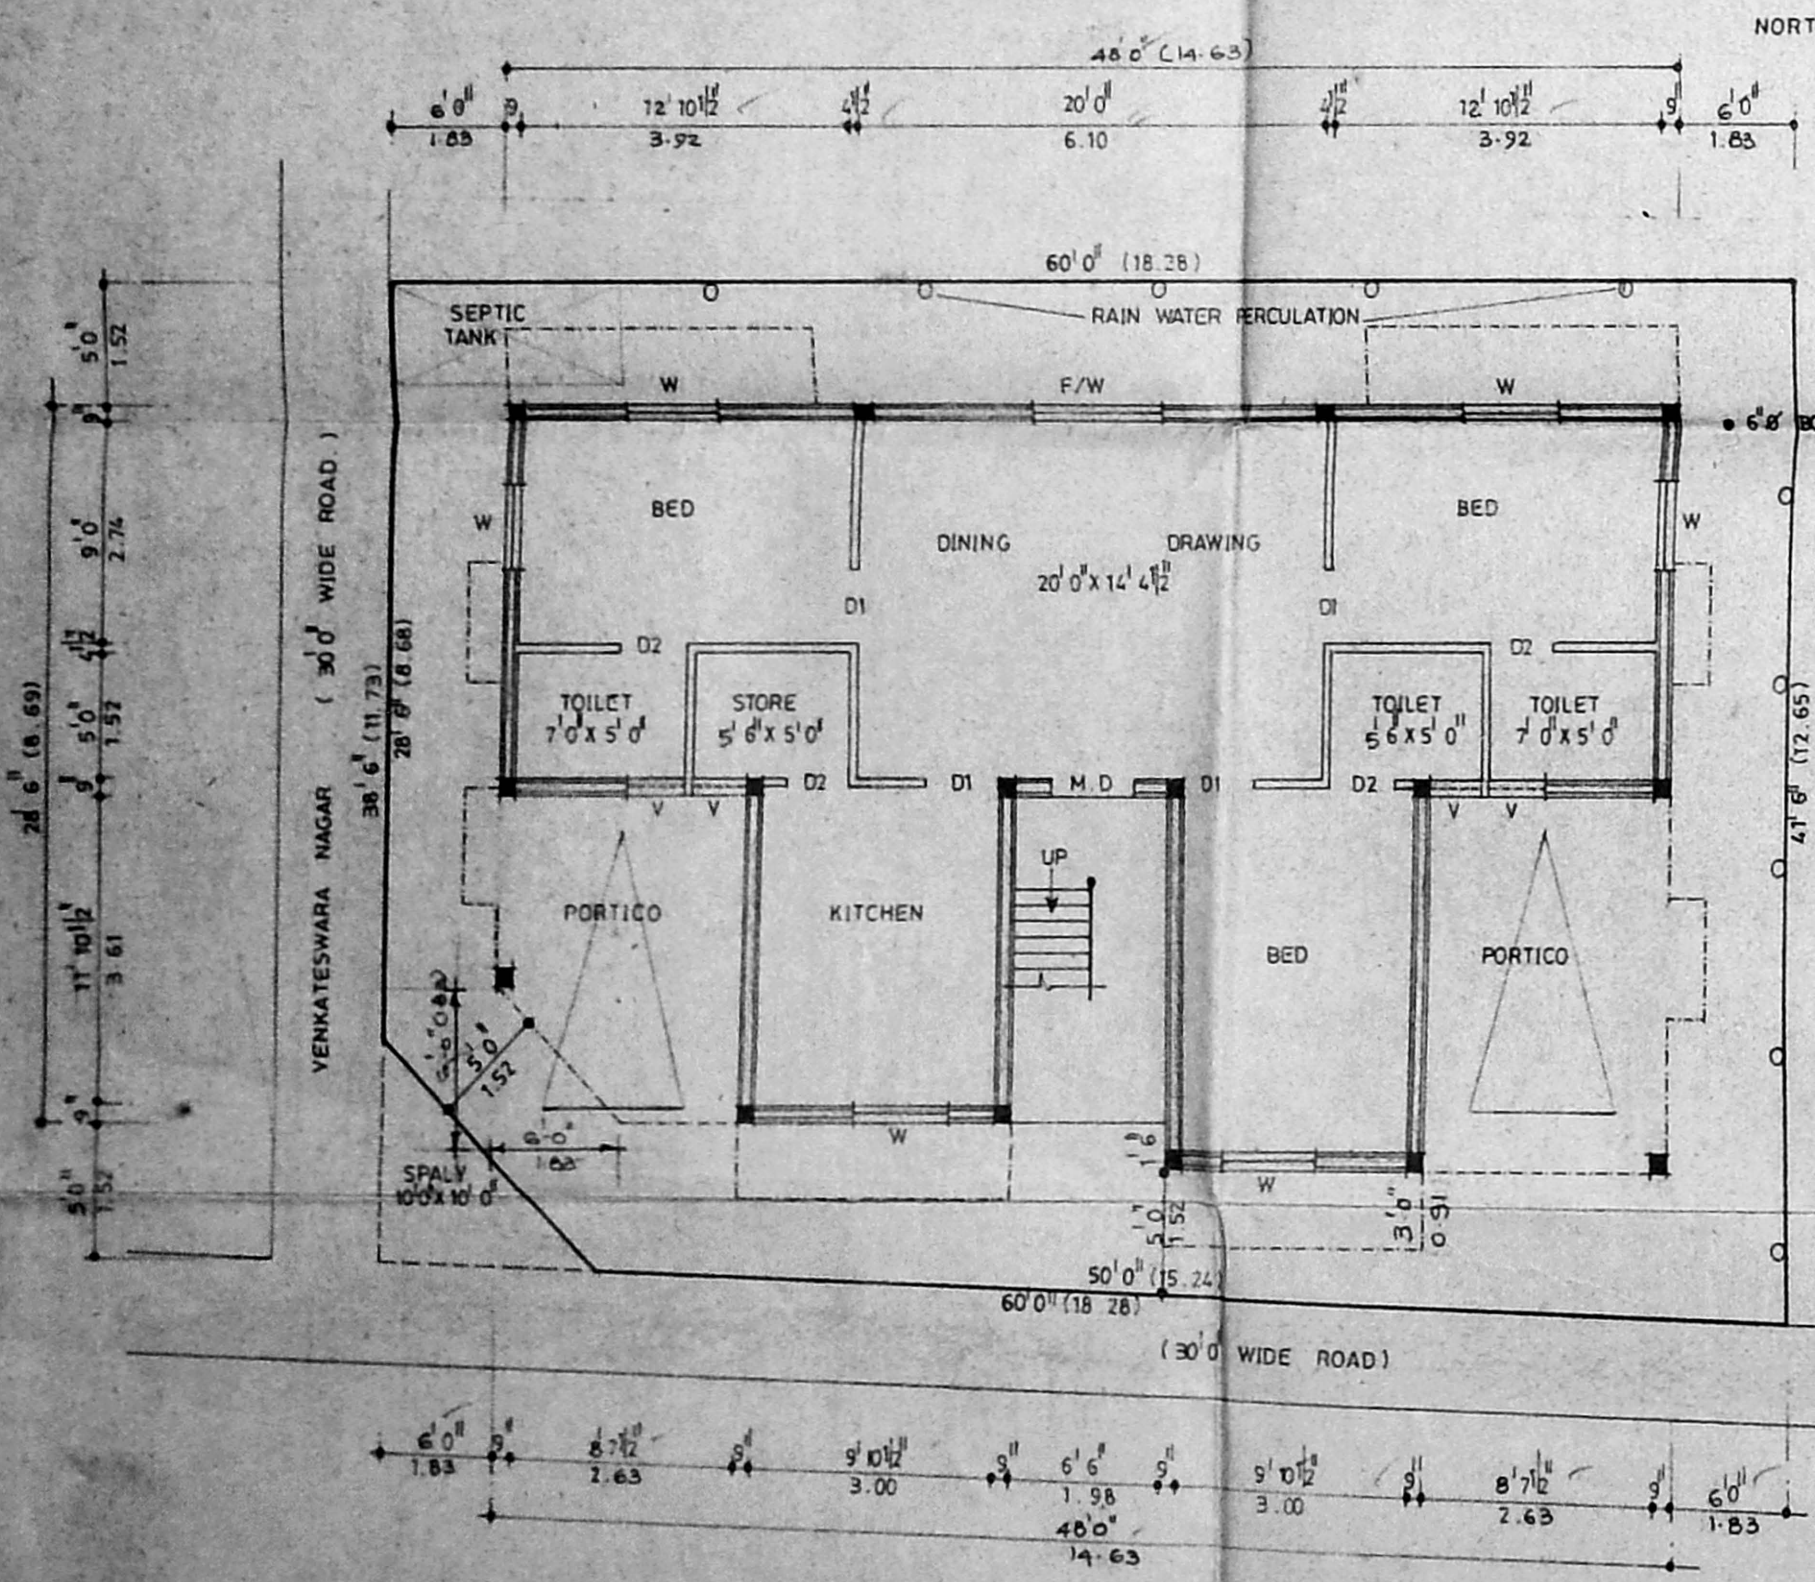

GROUND FLOOR CUM SITE PLAN

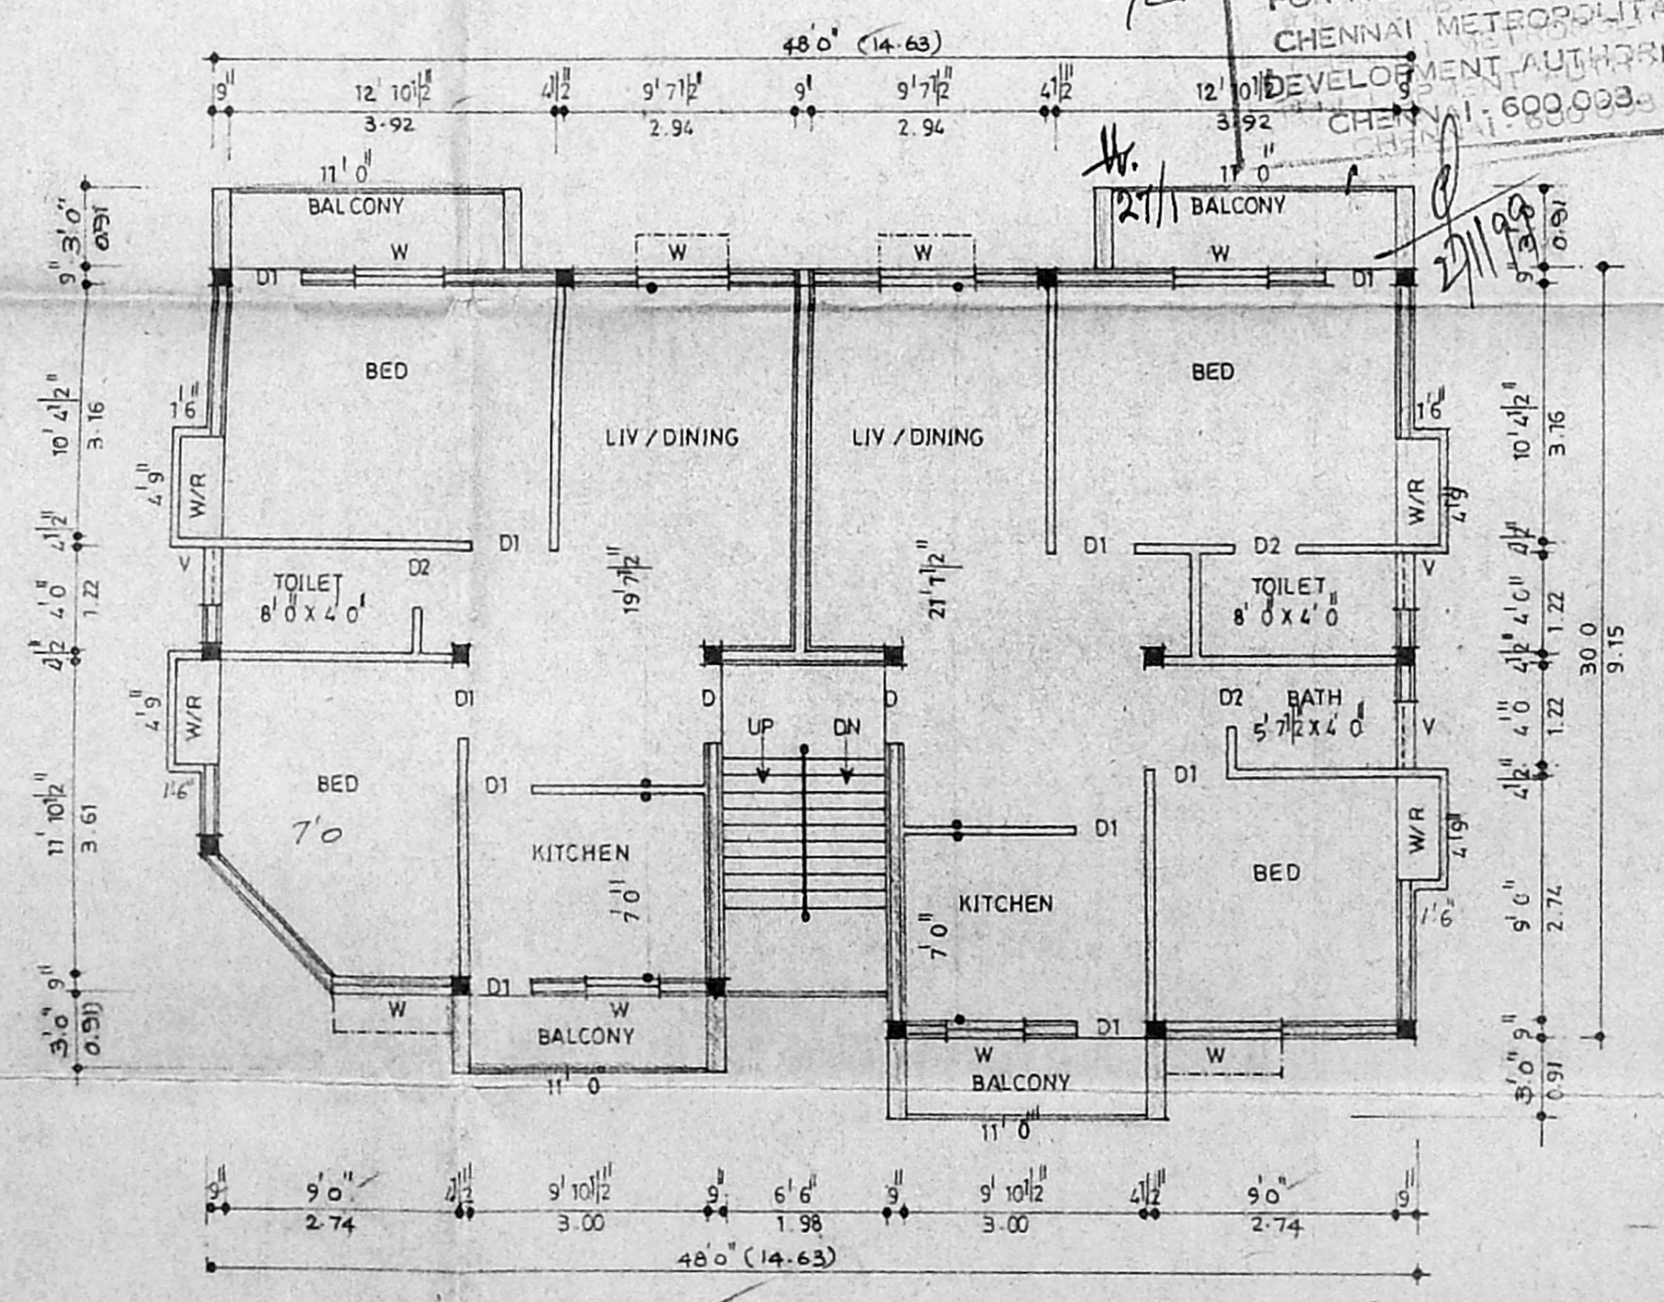

FIRST FLOOR PLAN

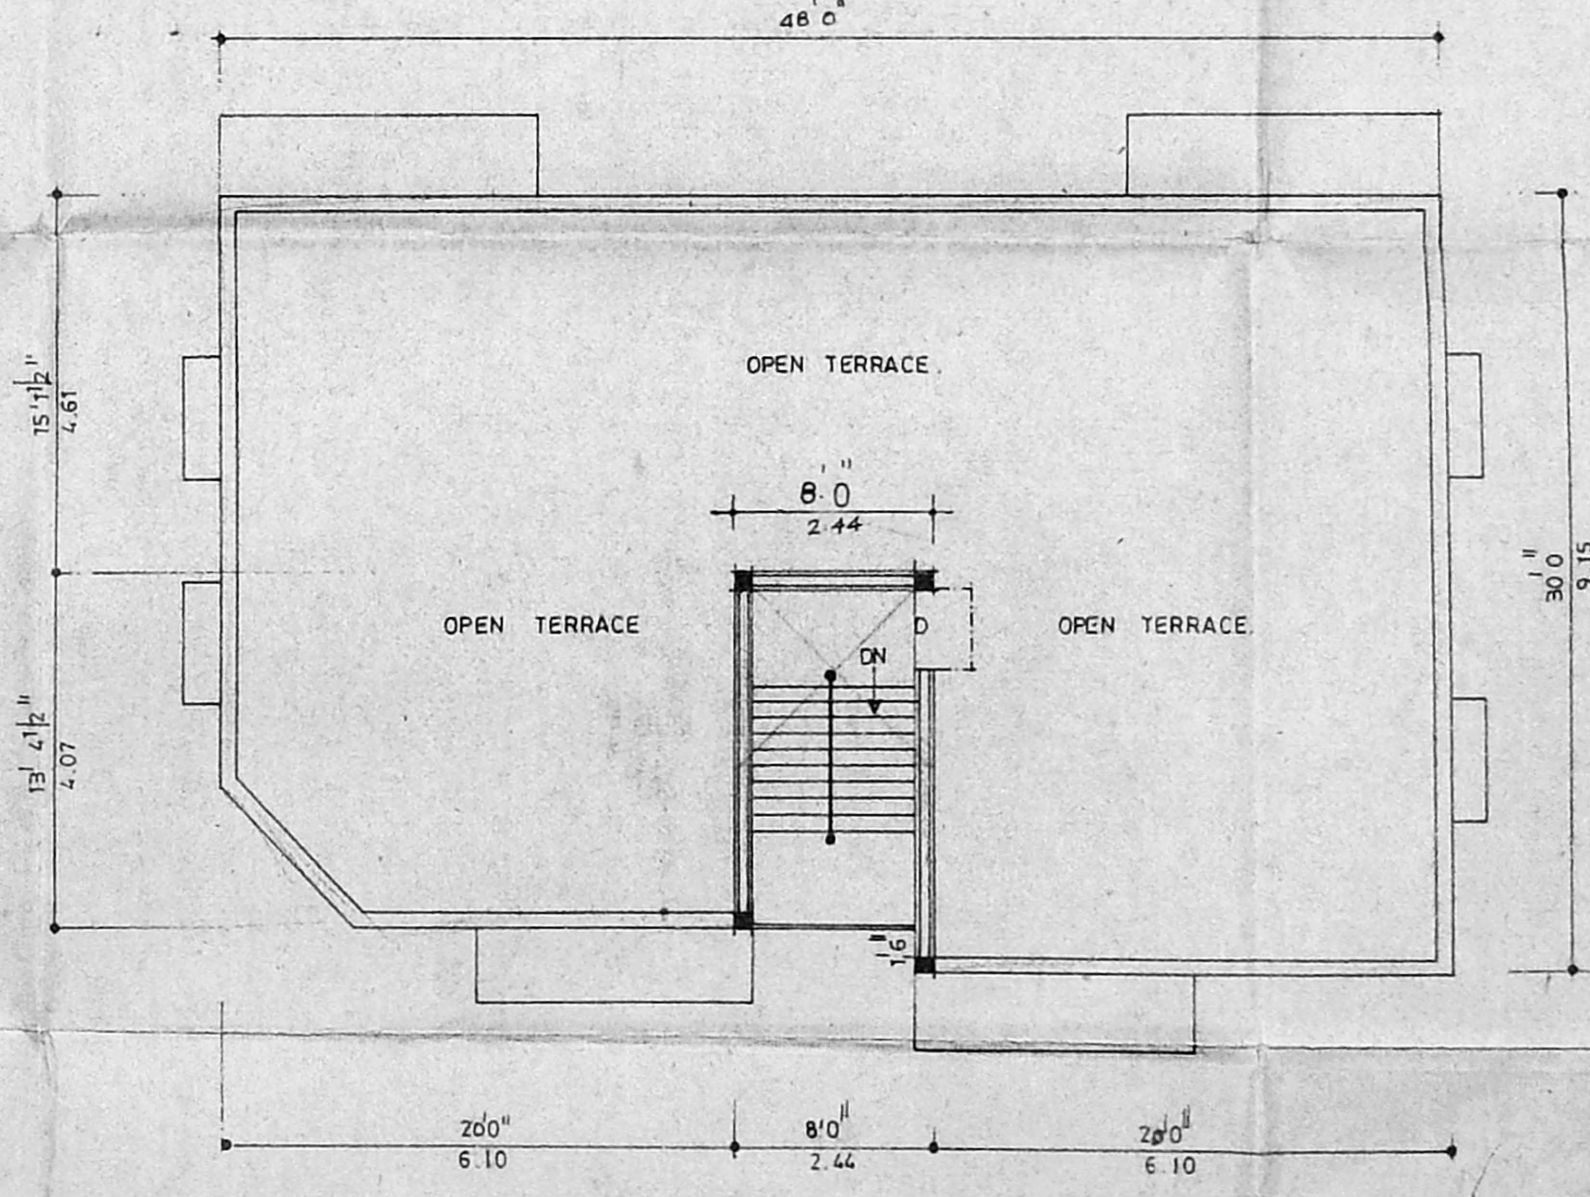

TERRACE FLOOR PLAN.


DRAWN BY : P. RAMESH.	SCALE : 1:100
DRG NO : 166 / 1998	CHECKED BY :

JOINERY

D1 DOOR	3'3x7'0" (100X213)	W WINDOW	4'0x4'6" (122X137)
D2 DOOR	3'0x7'0" (90X213)	W1 WINDOW	3'0x4'6" (90X137)
D3 DOOR	2'6x7'0" (76X213)	V VENTILATOR	2'6x2'6" (76X76)

AREA

	SQ. FT.	SQ. M.
PLOT AREA	2387	221.75
PLINTH AREA		
GROUND FLOOR AREA	1361.15	126.31
FIRST FLOOR AREA	1541.63	143.22
HEAD ROOM AREA	107	9.94
PLOT COVE RAGE - 64.58%		
F.S.I - 1.22		

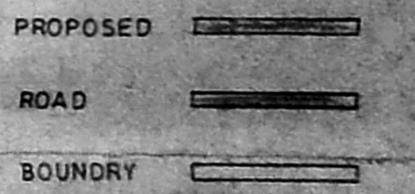

OWNER *Selva*

P. Saminathan

P. SAMINATHAN, D.C.E.
 Licensed Surveyor Corporation of Chennai
 REG. No. 334
 No. 44, NALLETHANGI STREET,
 Chennai-600 005. Phone: 8551425

LICENSED SURVEYER