

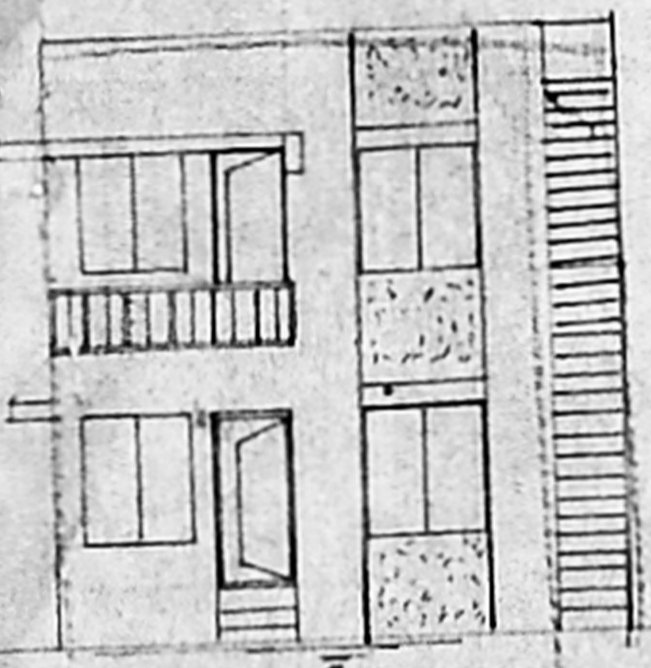


PLAN SHOWING THE PROPOSED CONSTRUCTION OF RESIDENTIAL BUILDING IN S.NO 493/2G OF 155, CHOZHINGANELUR VILLAGE, M.G.R. ROAD ST THOMAS MT. PANCHAYAT UNION SAIDAPET TALUK CHENGAI MGR DISTRICT OWNER: THY. G. DHANALAKSHMI




N
50° E x 38.9
67'0"

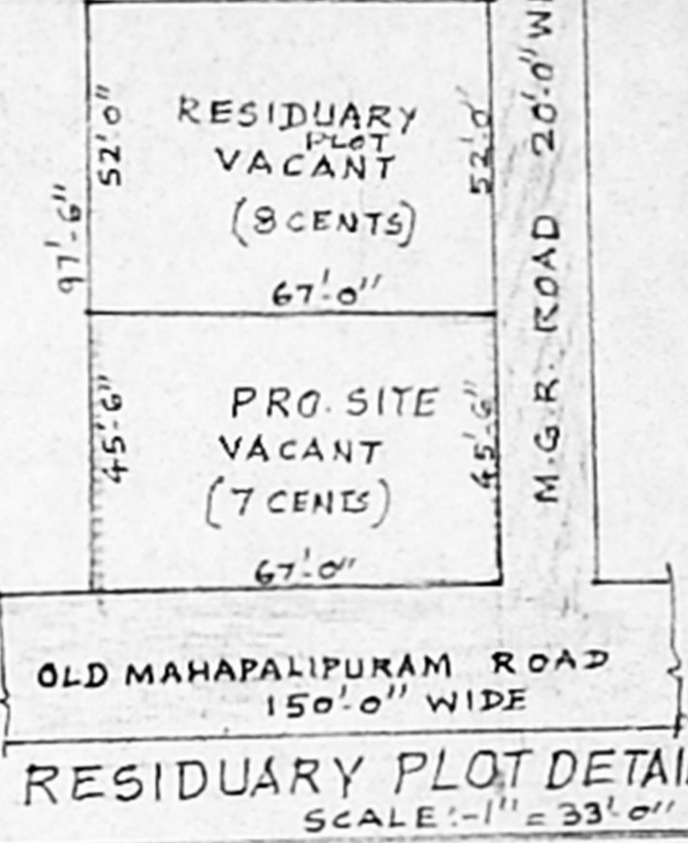


FRONT ELEVATION

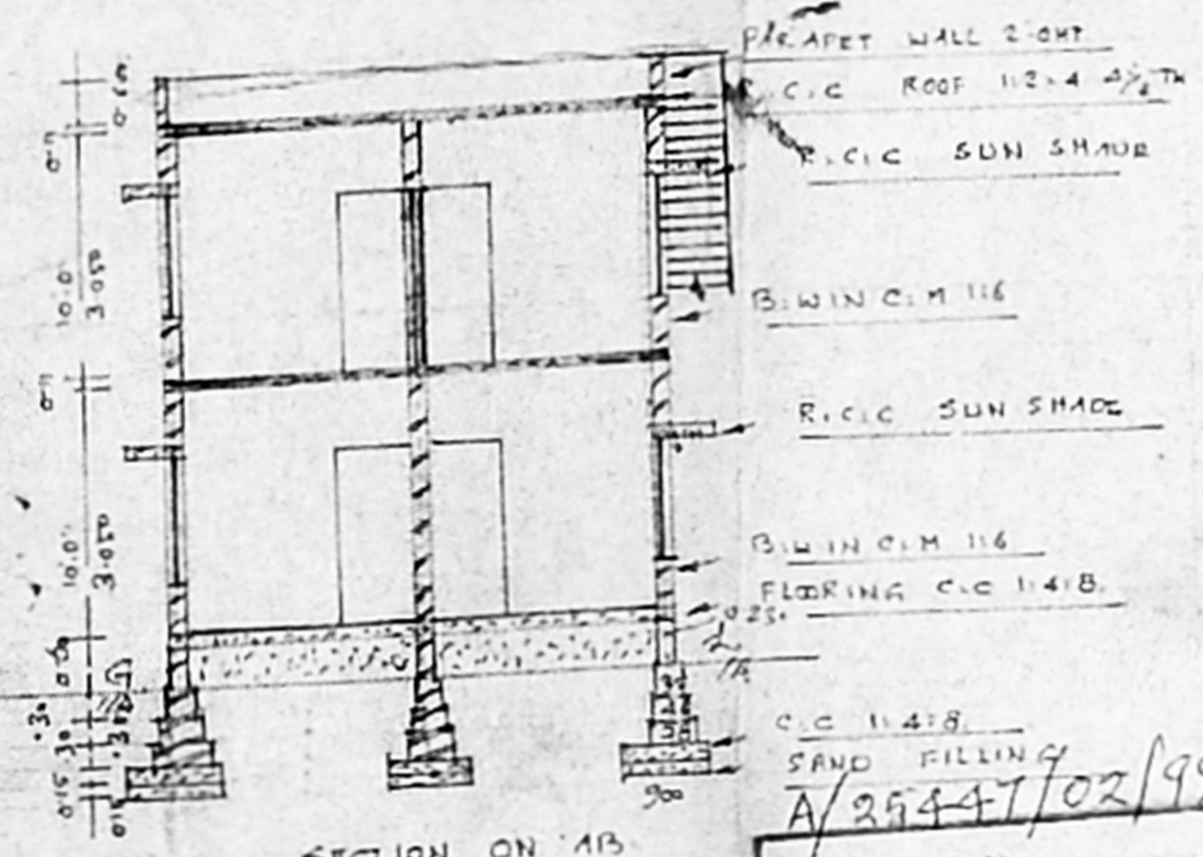

SECTION ON AB

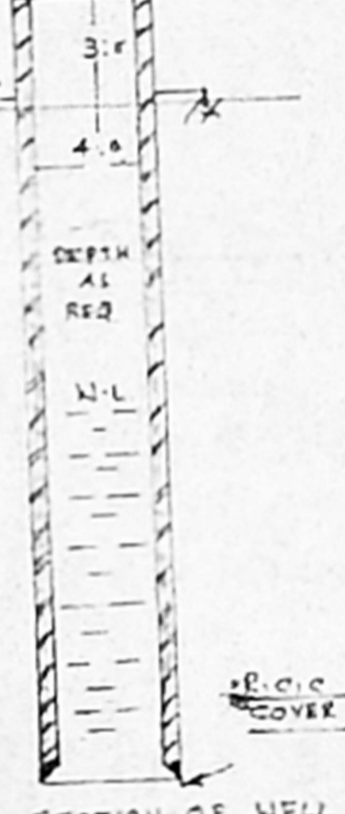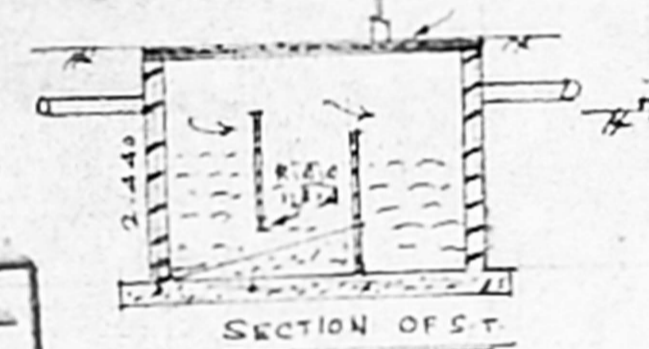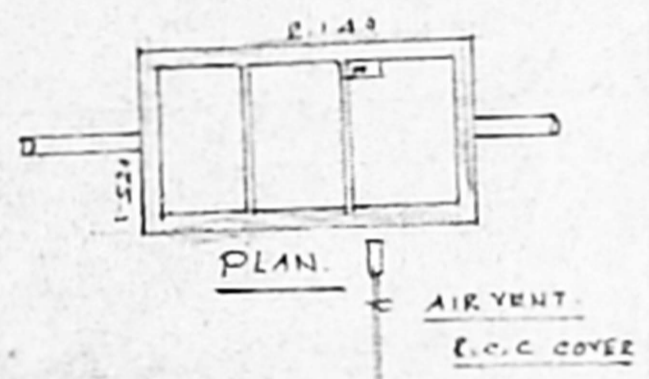


APPROVED
SUBJECT TO THE CONDITIONS IN THIS OFFICE LETTER
No. A/23910/98 1.99
FOR MEMBER SECRETARY
CHENNAI METROPOLITAN
DEVELOPMENT AUTHORITY
CHENNAI - 600 005.

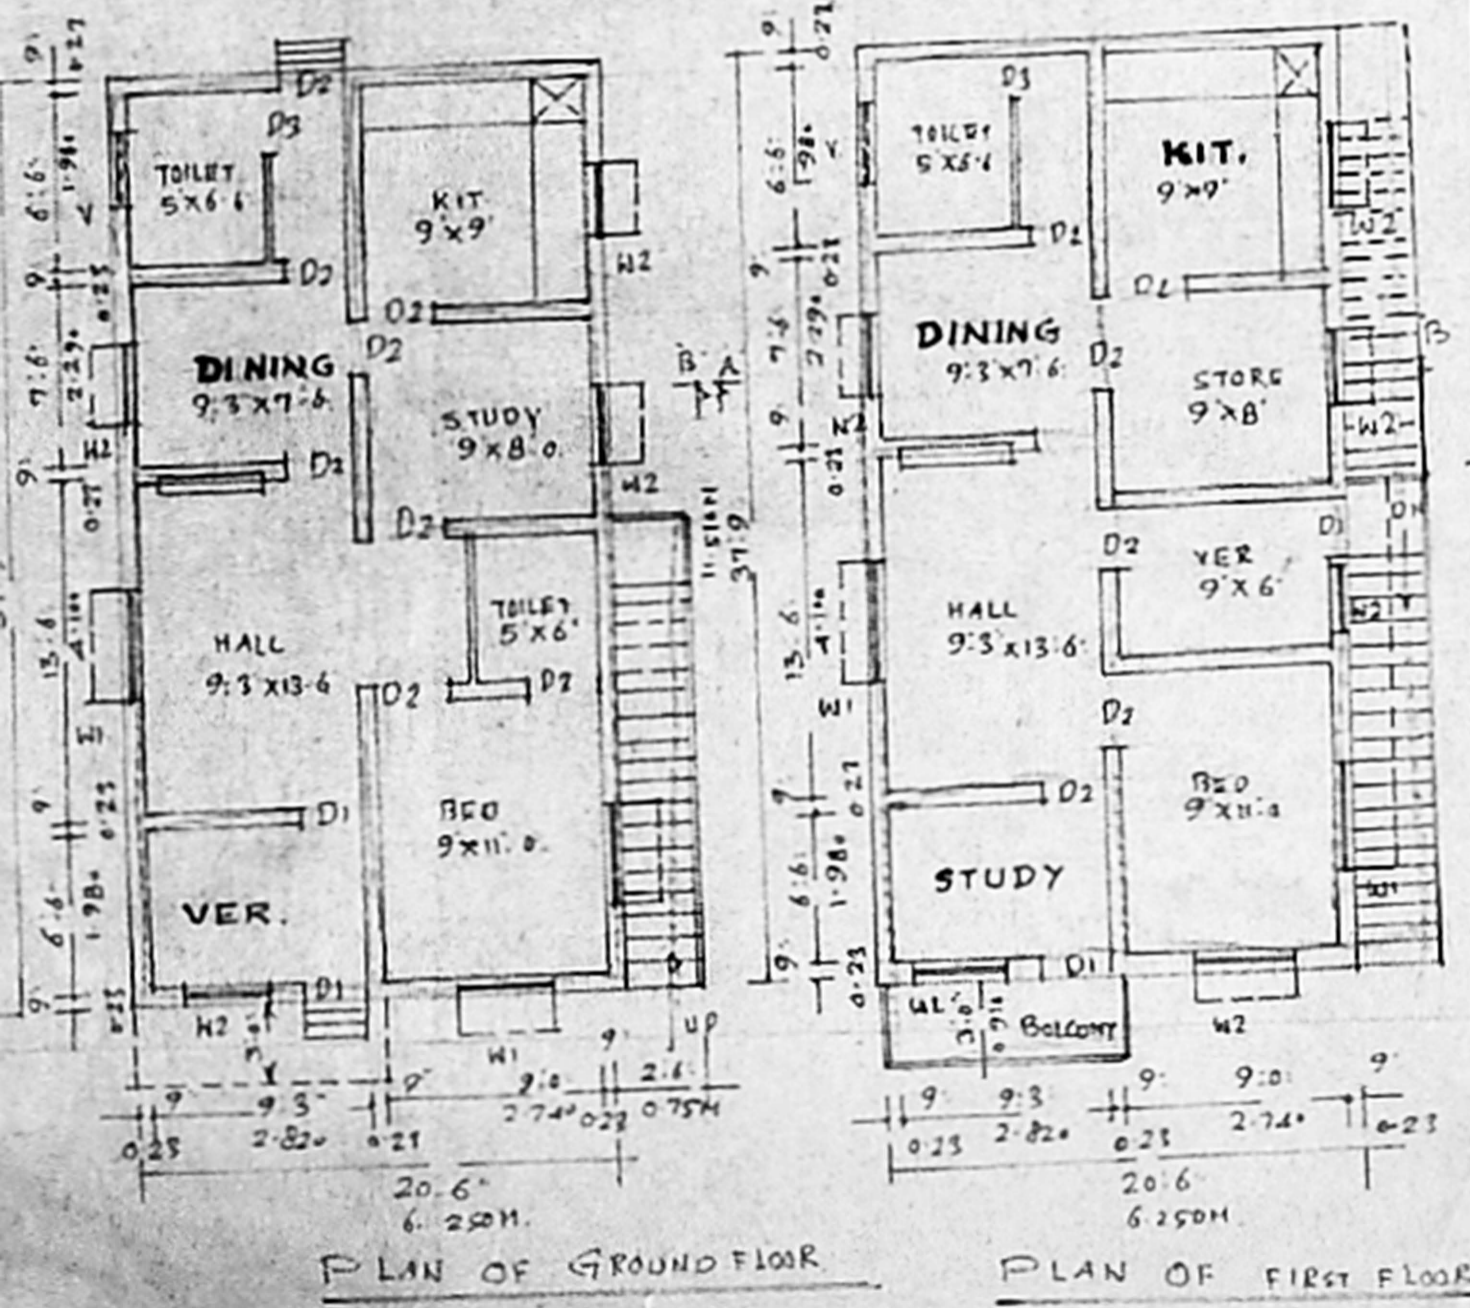

PLAN OF GROUND FLOOR

PLAN OF FIRST FLOOR

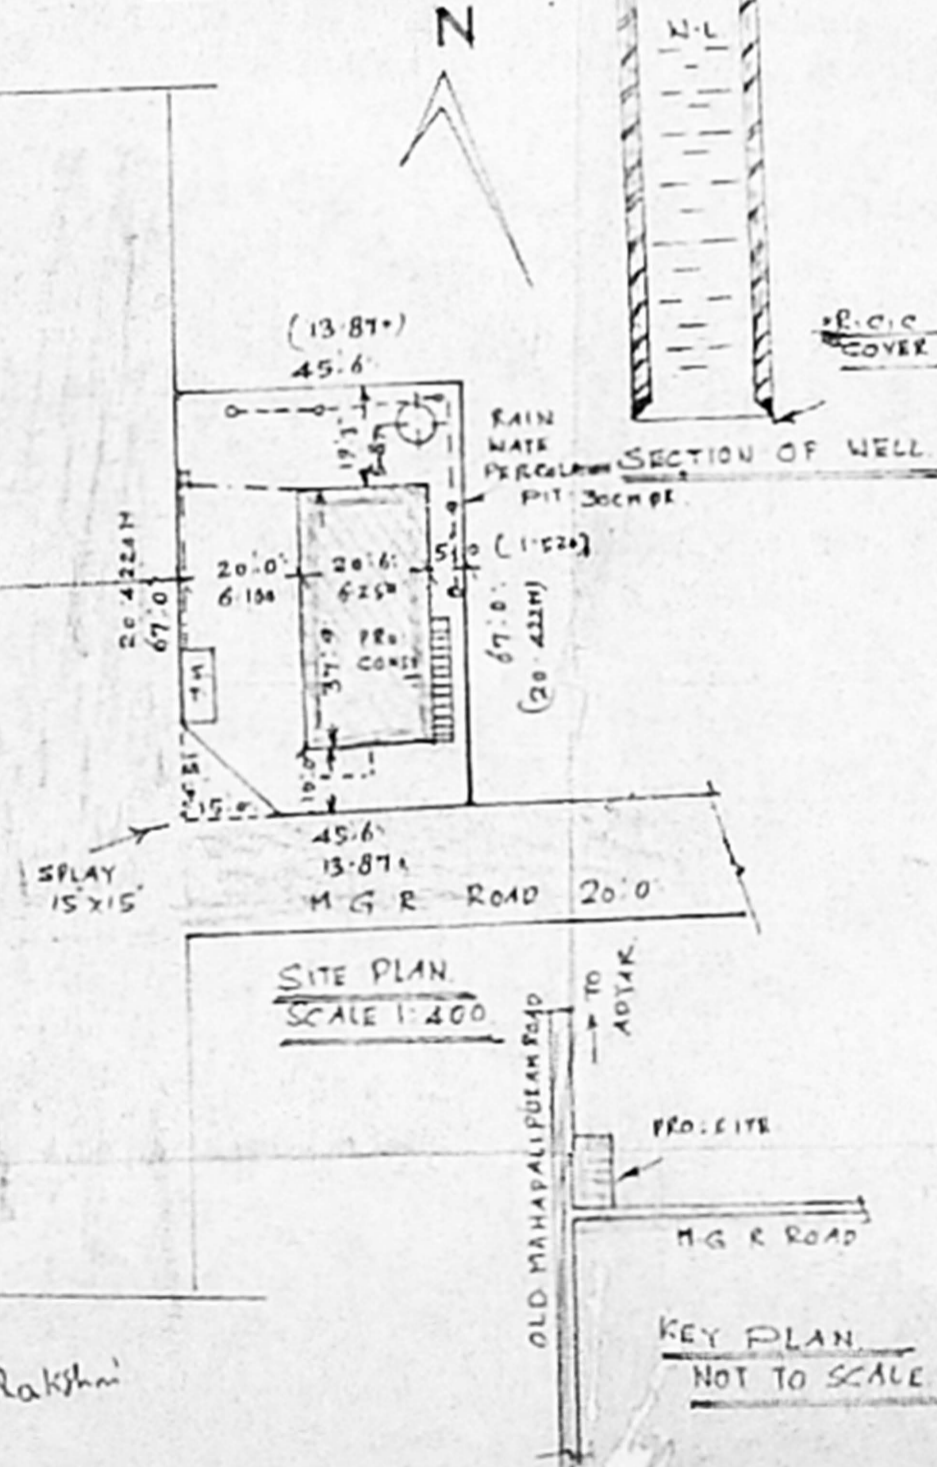

SITE PLAN SCALE 1:400

KEY PLAN NOT TO SCALE

BRIEF SPECIFICATIONS

| | |
|-----------------|---|
| FOUNDATION | C.C 1:4:8 15CM THK OVER SAND FILLING |
| SUPER STRUCTURE | BRICK WORK INCORPORATED WITH WEATHERING COURSE ON TOP |
| ROOF | R.C.C 1:2:4 4 1/2 TH WITH WEATHERING COURSE ON TOP |
| FLOORING | C.C 1:4:8 12CM THK OVER HARD CORE |
| PLASTERING | C.M 1:4 12MM THK FOR WALLS |
| JOINERIES | FIRST CLASS HARDWARE |

SCHEDULE OF JOINERIES

| | |
|------------|-------------------------------|
| DOOR | C.W. PANELLED D1: 1000 x 2000 |
| DOOR | D2: 900 x 2000 |
| DOOR | D3: 750 x 2000 |
| WINDOW | W1: 1500 x 1370 |
| WINDOW | W2: 900 x 1370 |
| VENTILATOR | V: 900 x 600 |

AREA STATEMENT
AREA OF SITE: 3052.00 SQ FT OR 28.40 ACRES
AREA OF G. FLOOR: 773.00 SQ FT OR 7.10 ACRES
AREA OF F. FLOOR: 773.00 SQ FT OR 7.10 ACRES
COVERAGE: 26% F.S.I 0.520

LEGEND:
BOUNDARY SHOWN [Symbol]
PRO. CONSTN SHOWN [Symbol]
ROAD SHOWN [Symbol]

K. SELVAN, B.E., AME, C.E. (M), A.I.V.,
Consulting Civil Engineer Chartered Engineer
Approved Valuer, Licensed Surveyor
Class: Reg. No. 319/95-99
Corporation of Chennai & Assistant Municipality
No. 132, 133, 134, 1000.

G. Dhanalakshmi
OWNER