




PLAN SHOWING THE NEW PROPOSED RESIDENTIAL BUILDING IN PLOT NO: 24.B
 SURVEY NO: 475/2, AT METRO NAGAR MADURAVOYAL VILLAGE, AMBATTUR TALUK,
 THIRUVALLOORE DISTRICT. (SCALE: 1:100)

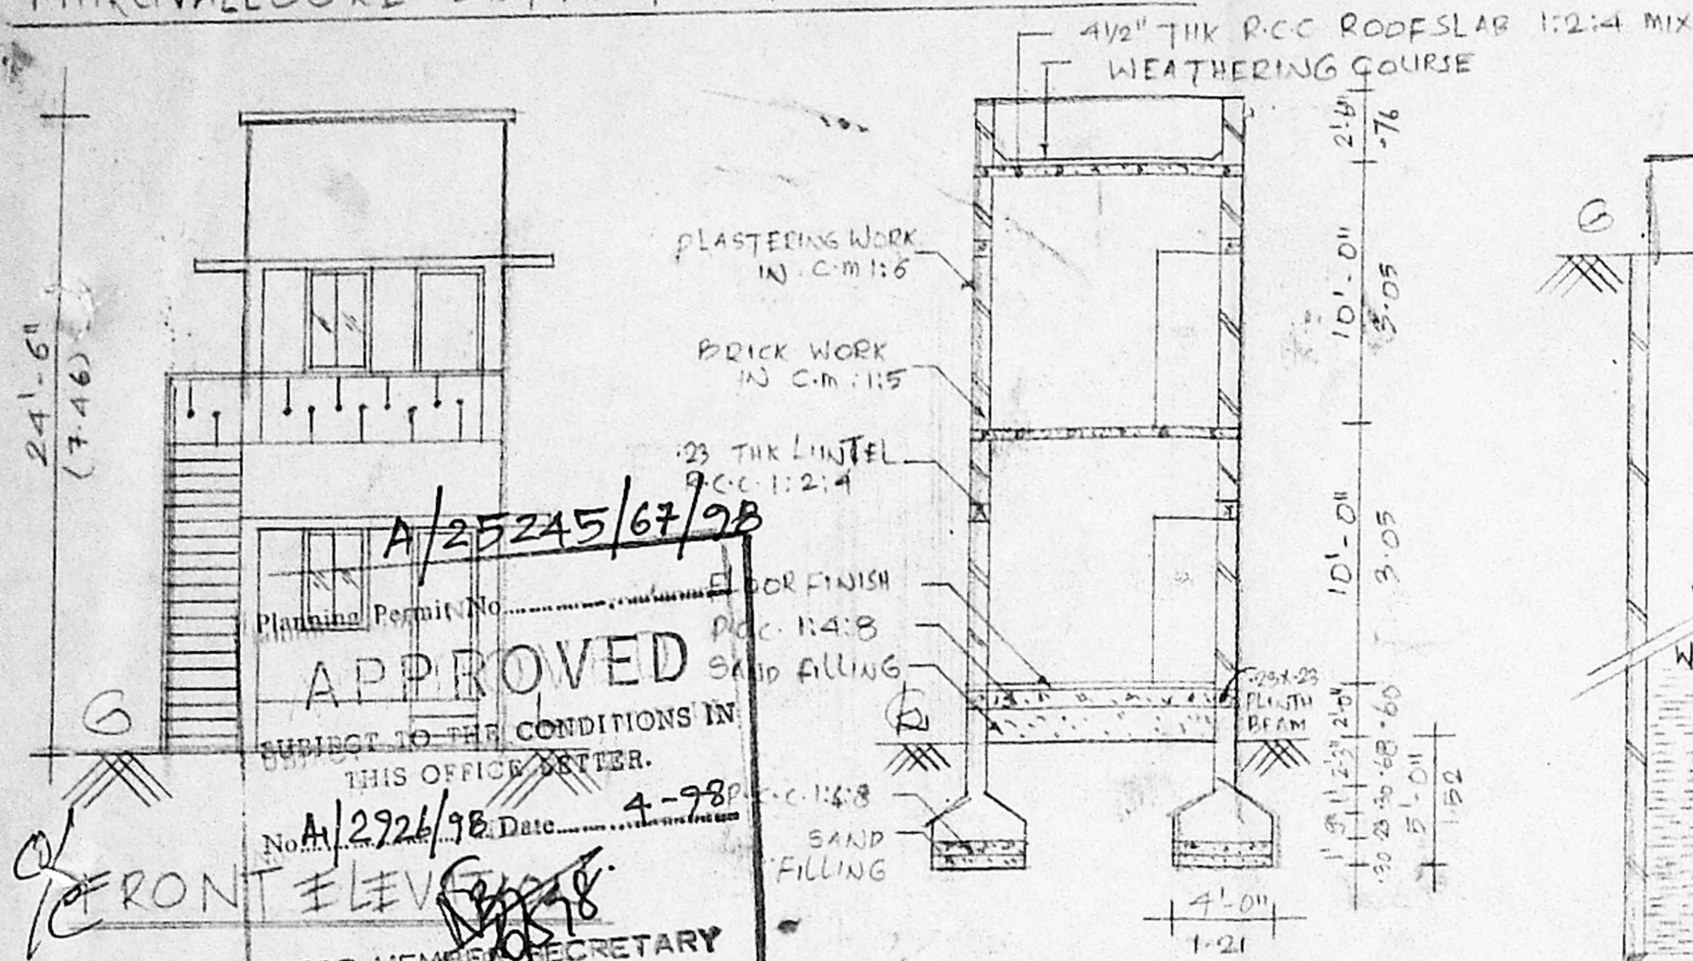


APPROVED
 Planning Permit No. A/25245/67/98
 SUBJECT TO THE CONDITIONS IN THIS OFFICE LETTER.
 No. A/2924/98 Date 4-98
 FOR MEMBER SECRETARY
 CHENNAI METROPOLITAN
 DEVELOPMENT AUTHORITY
 CHENNAI - 600 003.

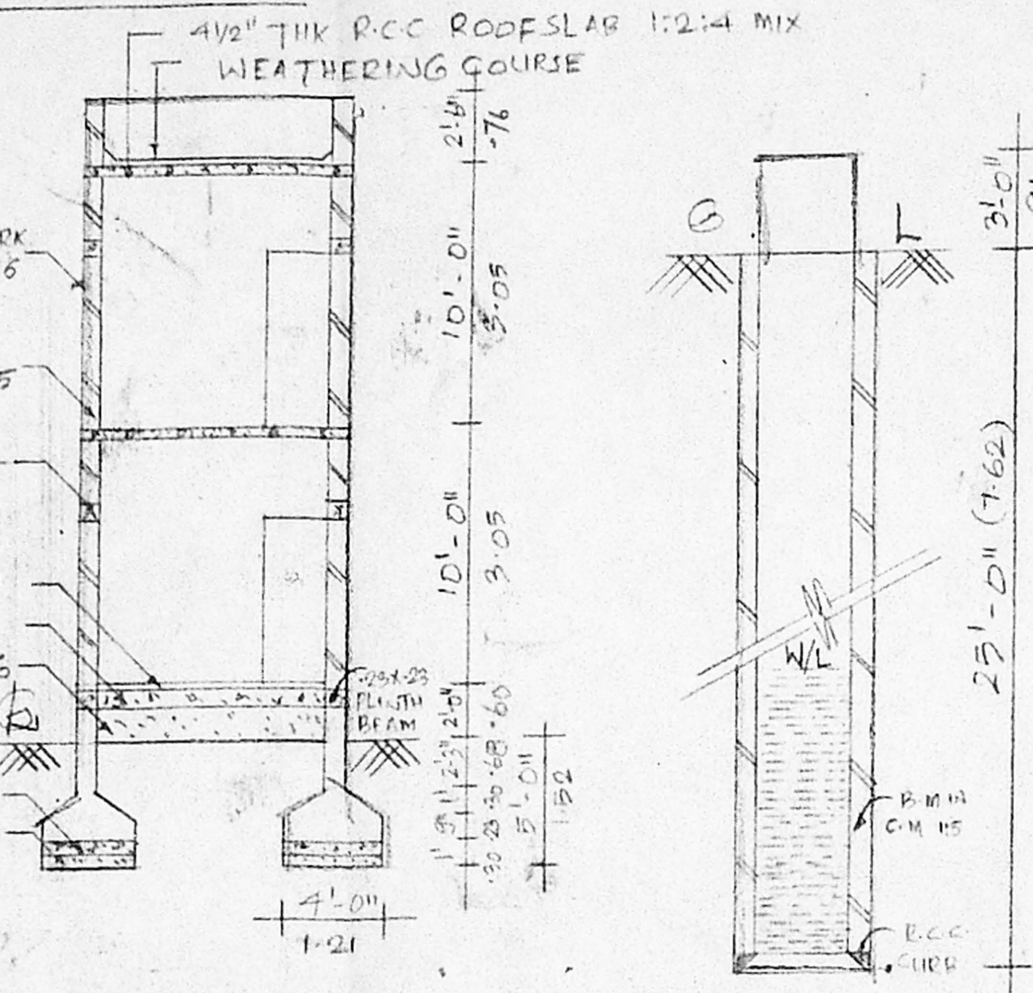


SECTION B-B

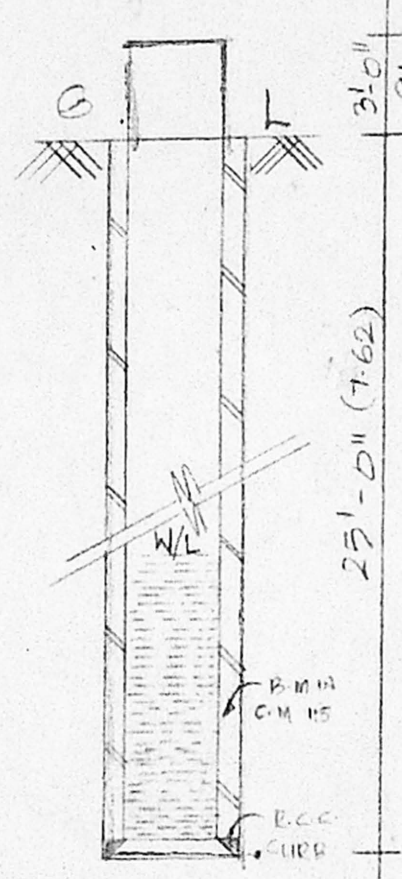


WELL DETAILS

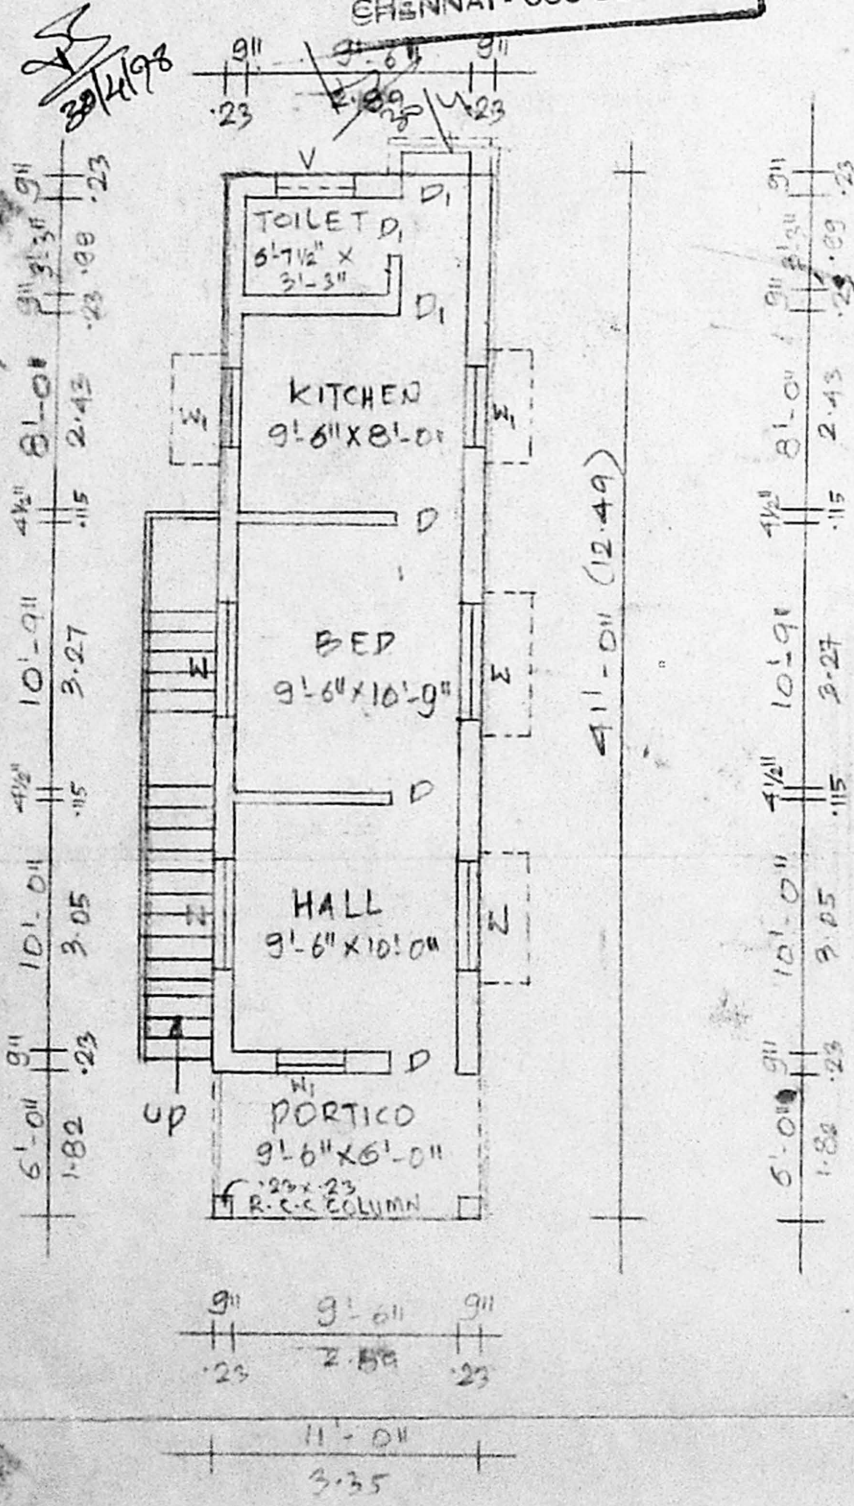

GROUND FLOOR PLAN

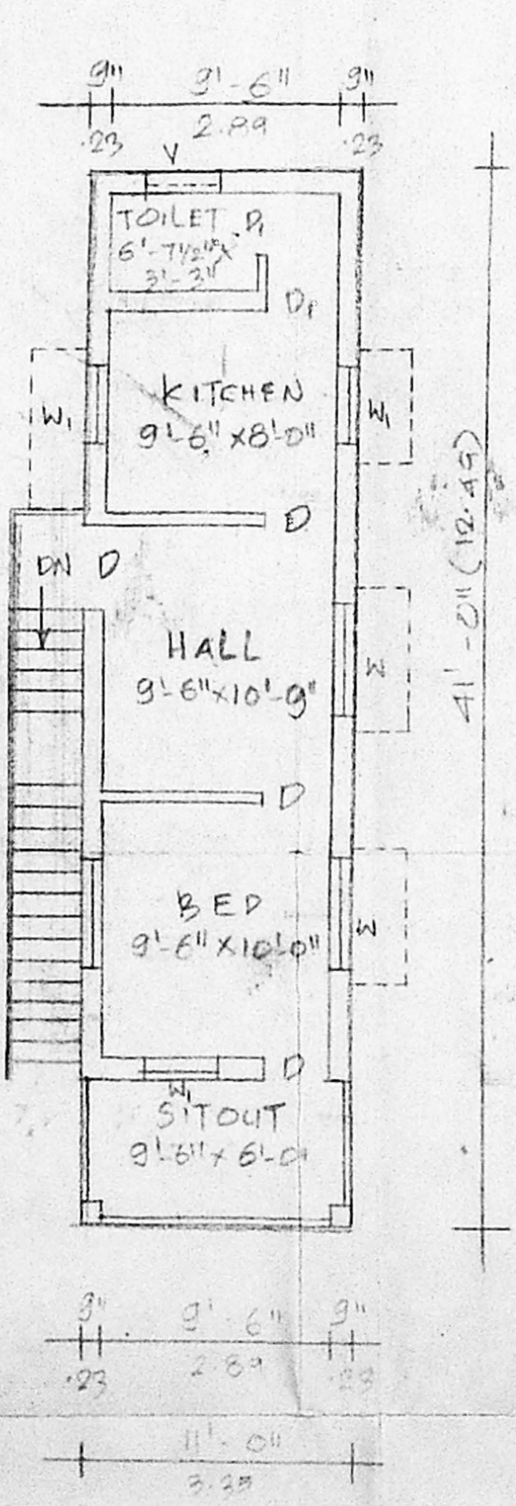

FIRST FLOOR PLAN

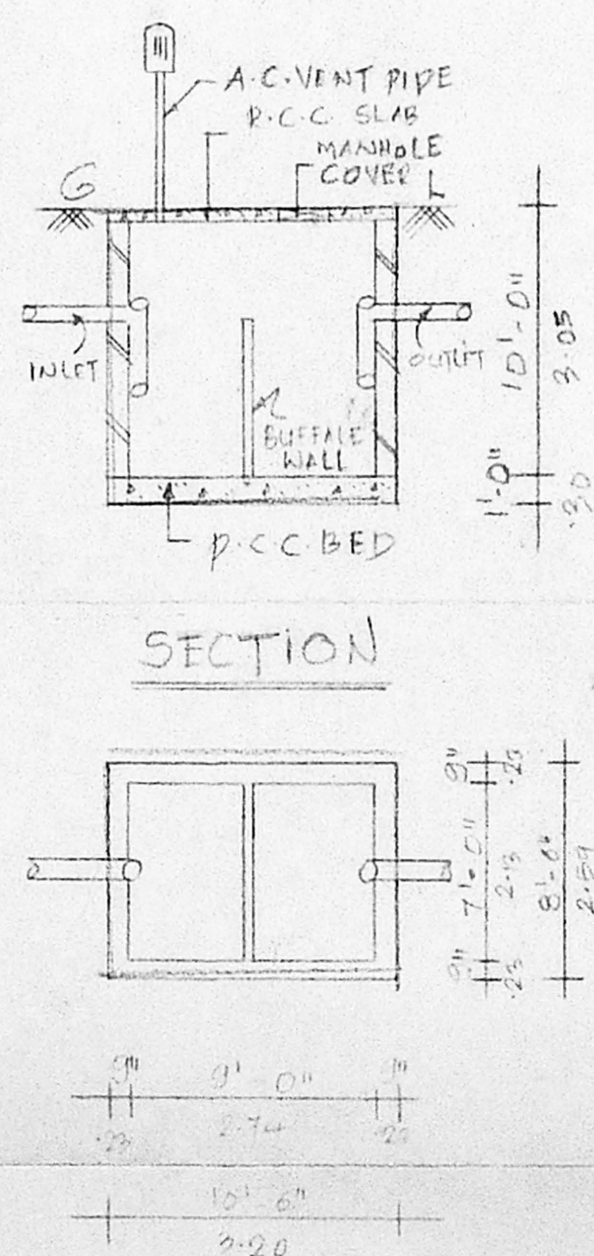

SEPTICTANK DETAILS



KEY PLAN

JOINERY DETAILS

D	DOOR	3'-0" x 7'-0"	0.91 x 2.13
D1	DOOR	2'-6" x 7'-0"	0.76 x 2.13
W	WINDOW	4'-6" x 4'-6"	1.37 x 1.37
V	VENTILATOR	3'-0" x 2'-0"	0.91 x 0.60
W1	WINDOW	3'-0" x 4'-6"	0.91 x 1.37

AREA DETAILS

PLOT AREA	1204 SQFT	111.85 m ²
G. FLOOR AREA	451	41.90
F. FLOOR AREA	451	41.90
TOTAL	302	83.80
COVERAGE	37%	F.S. = 0.7


COLOUR INDEX

PROPOSED	[Line Style]
ROADS	[Line Style]
BOUNDARY	[Line Style]

M. Thilagam
 OWNER: M. THILAGAM

S. Titus Ebinezer
 S. TITUS EBINEZER
 LICENSED SURVEYOR,
 Maduravoyal Town Panchayat
 App. R. C. No. 840/93 AI
 NO. 8, NORTH MADA STREET,
 MADURAVOYAL, MADRAS-602 102.
 LICENSED SURVEYOR

DRAWN BY:
 RICHARD CONSTRUCTIONS,
 NO. 351-P, FIRST FLOOR, NEAR MADURAVOYAL
 MARKET BUS STAND, MADURAVOYAL,
 CHENNAI - 602 102

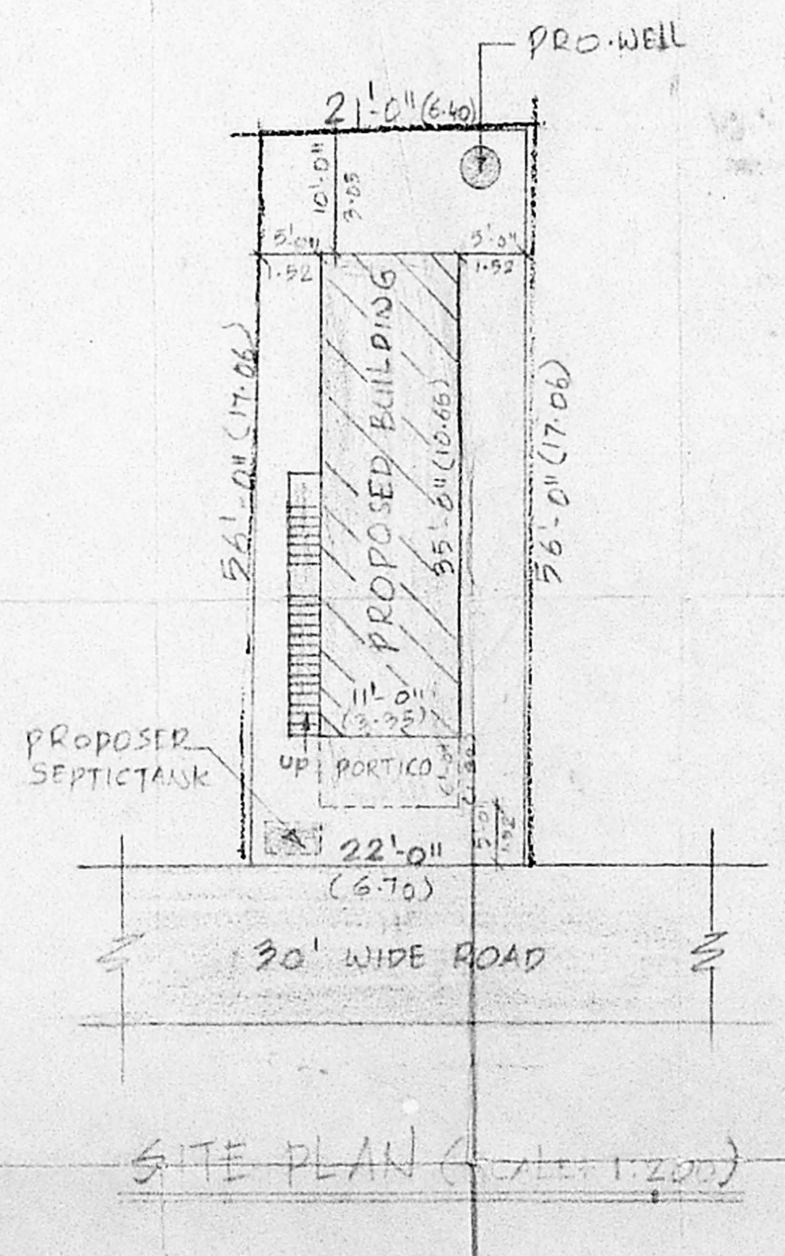

SITE PLAN (SCALE: 1:200)