




ELEVATION

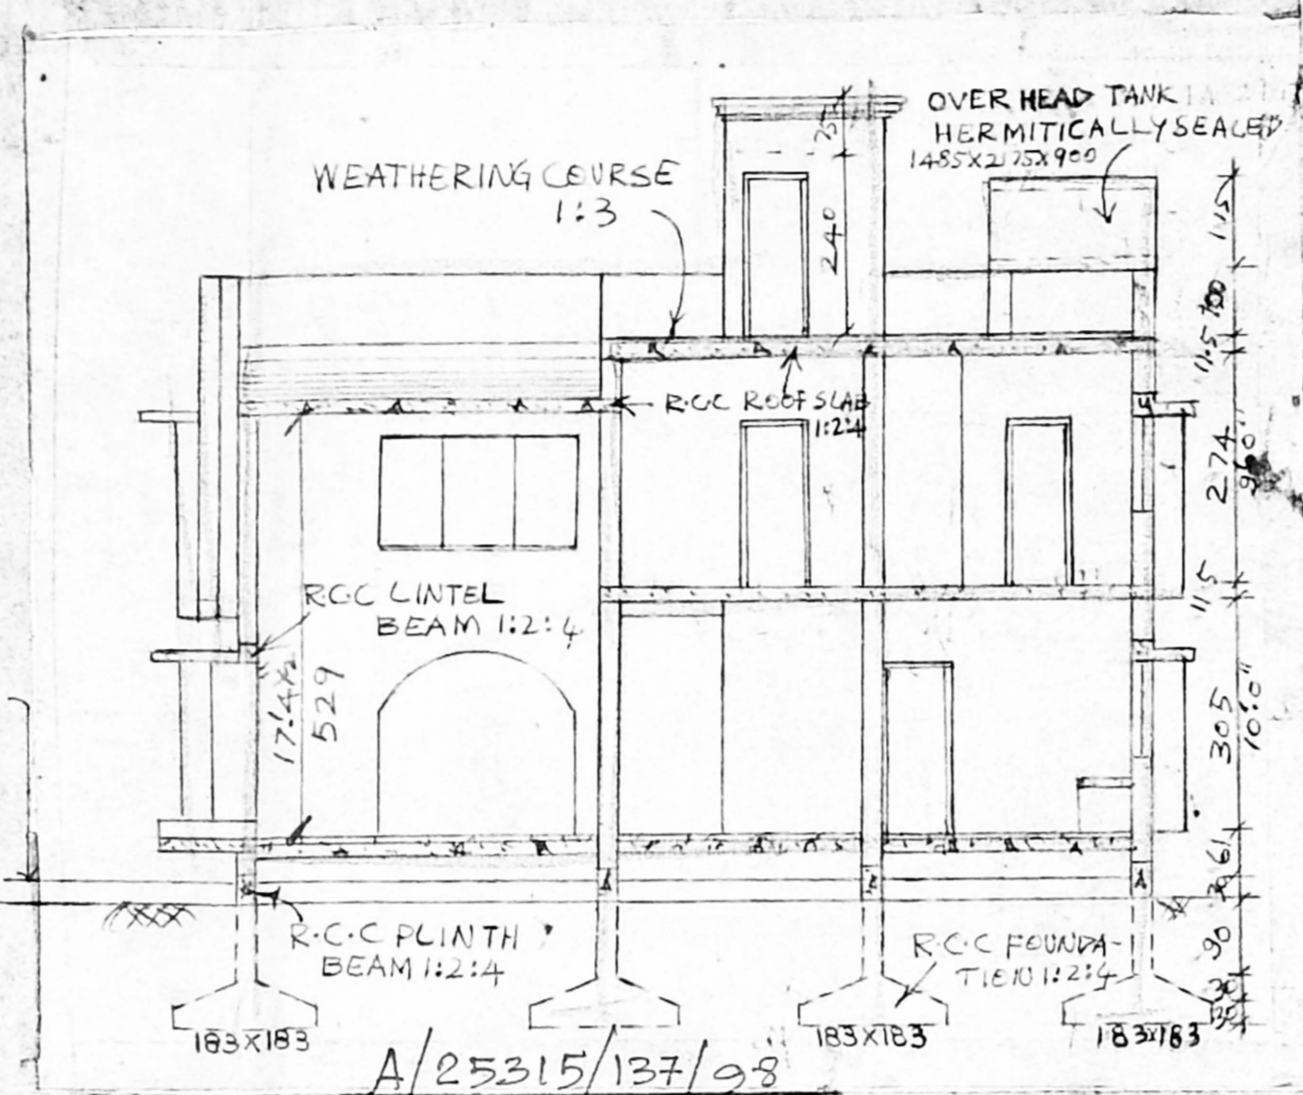


SECTION (X-X)

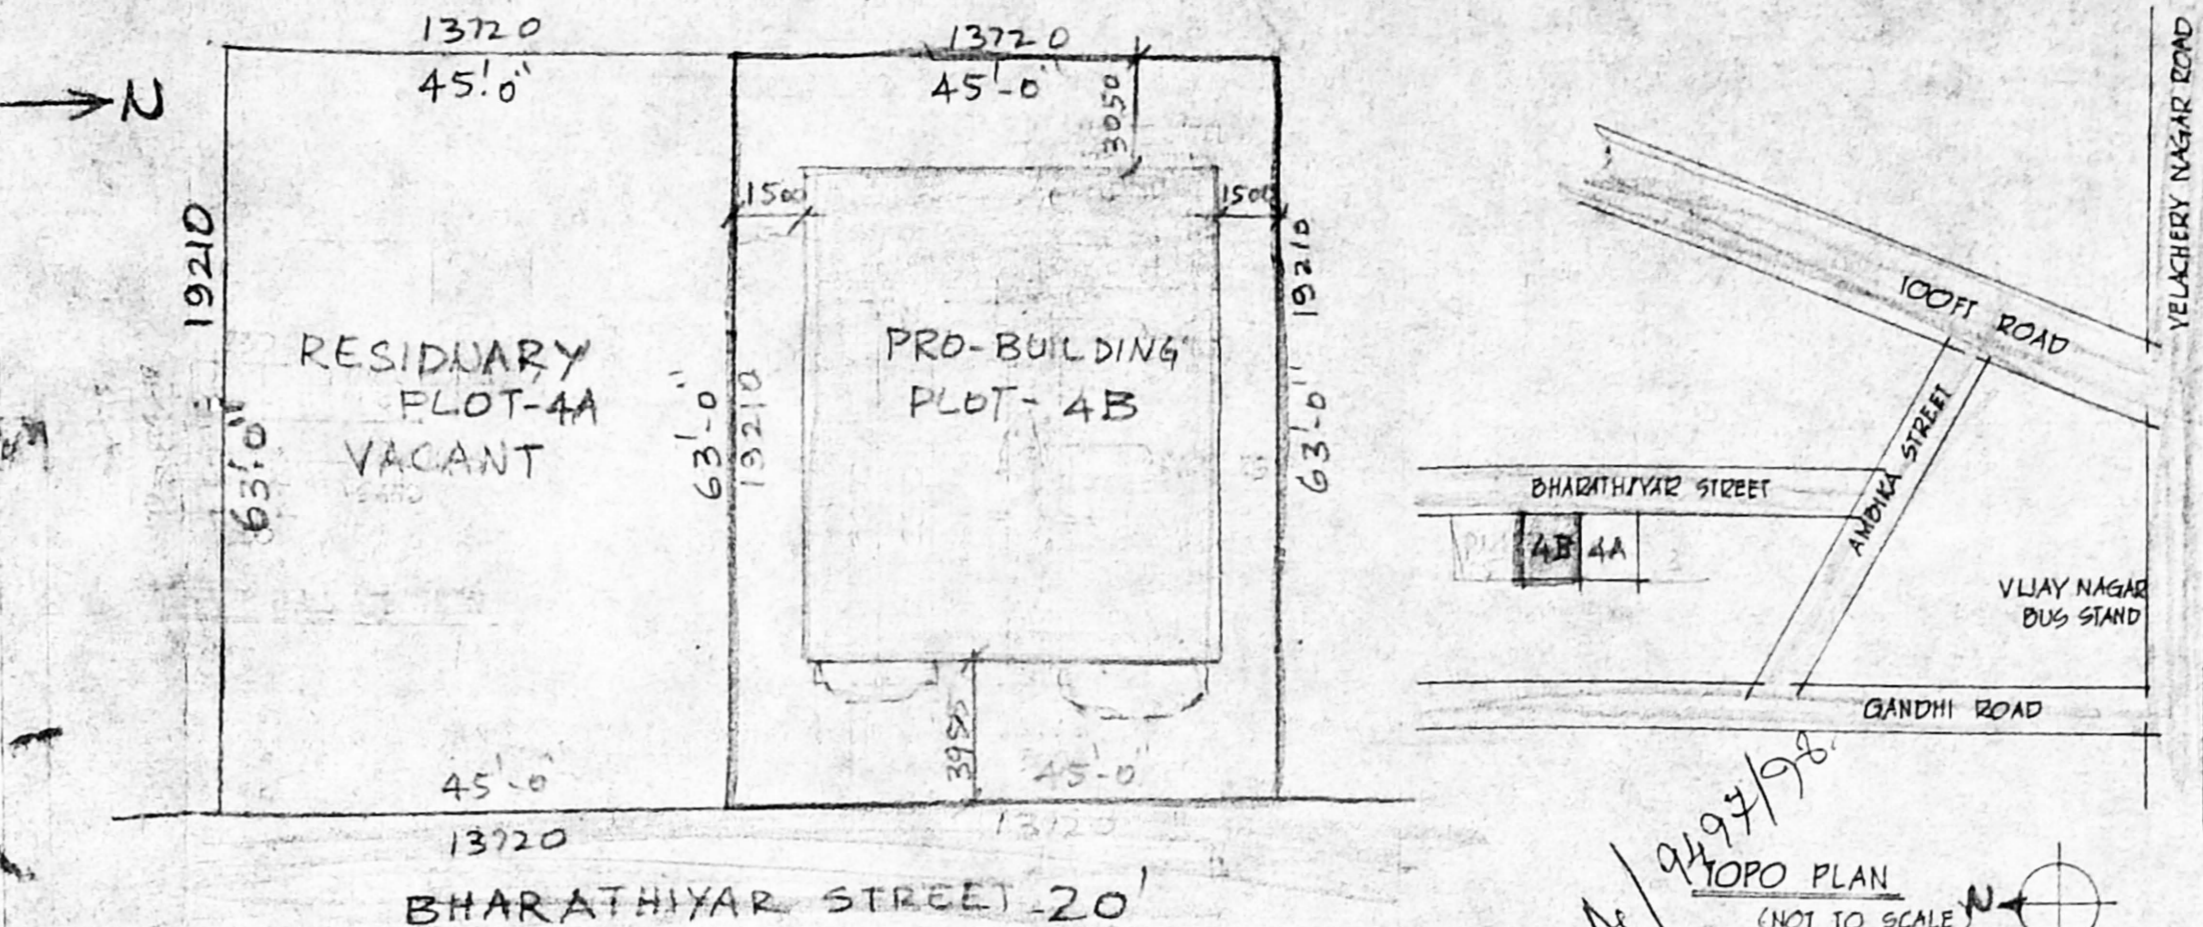

SITE PLAN  
SCALE: 1" = 16'-0"

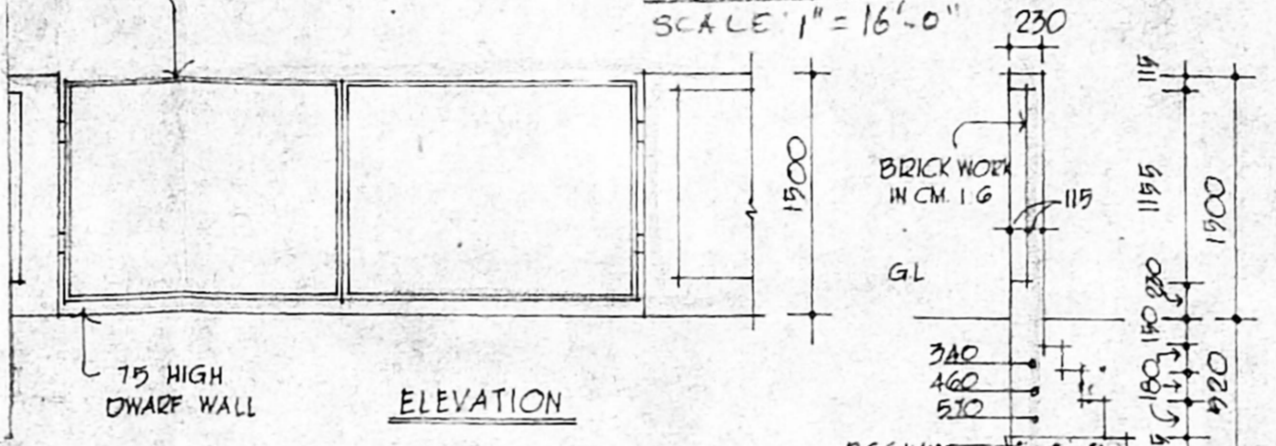


COMPOUND WALL DETAILS

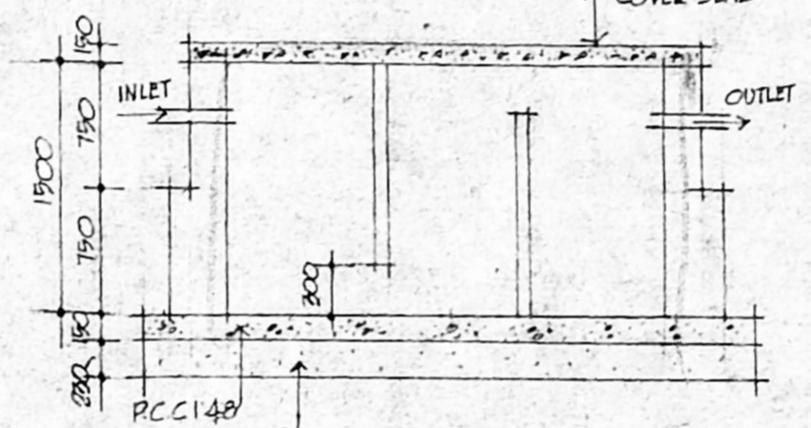


SECTION (A-A)


Planning Permit No. A/25315/137/98  
**APPROVED**  
 SUBJECT TO THE CONDITIONS IN THIS OFFICE LETTER.  
 No. A/9297/98 7-98  
 FOR MEMBER SECRETARY  
 CHENNAI METROPOLITAN  
 DEVELOPMENT AUTHORITY  
 CHENNAI - 600 059

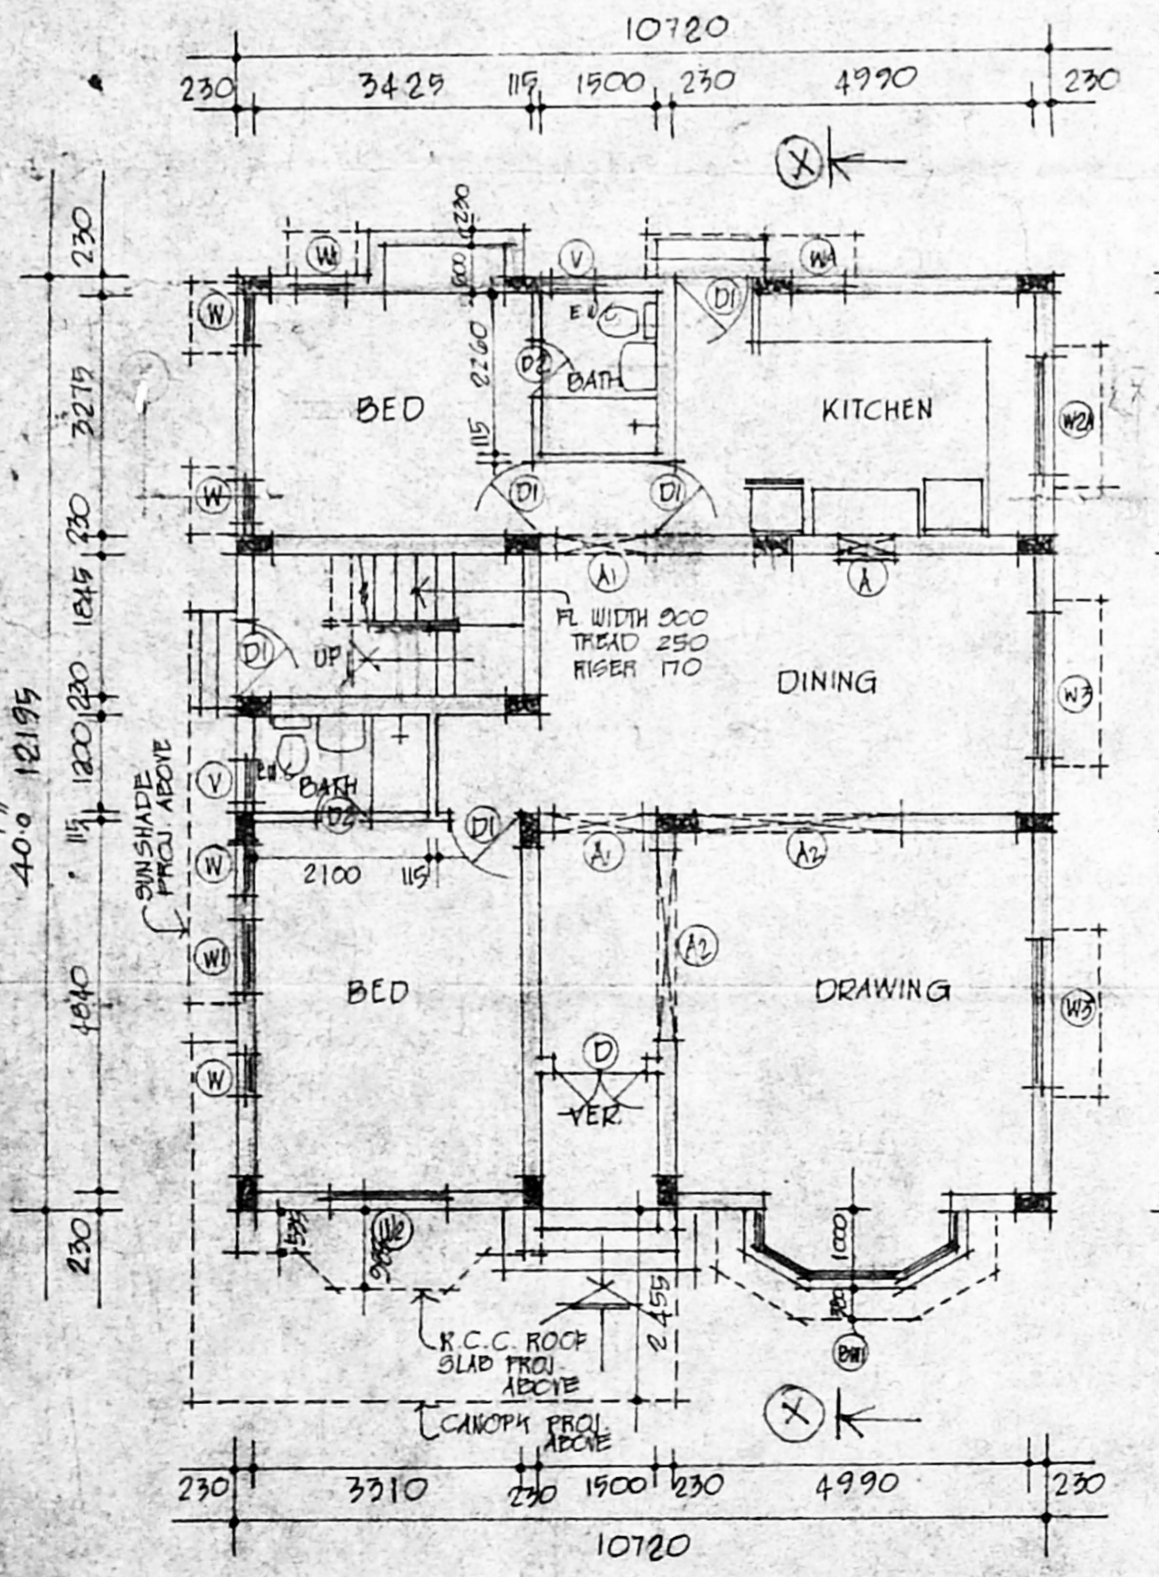


GROUND FLOOR PLAN

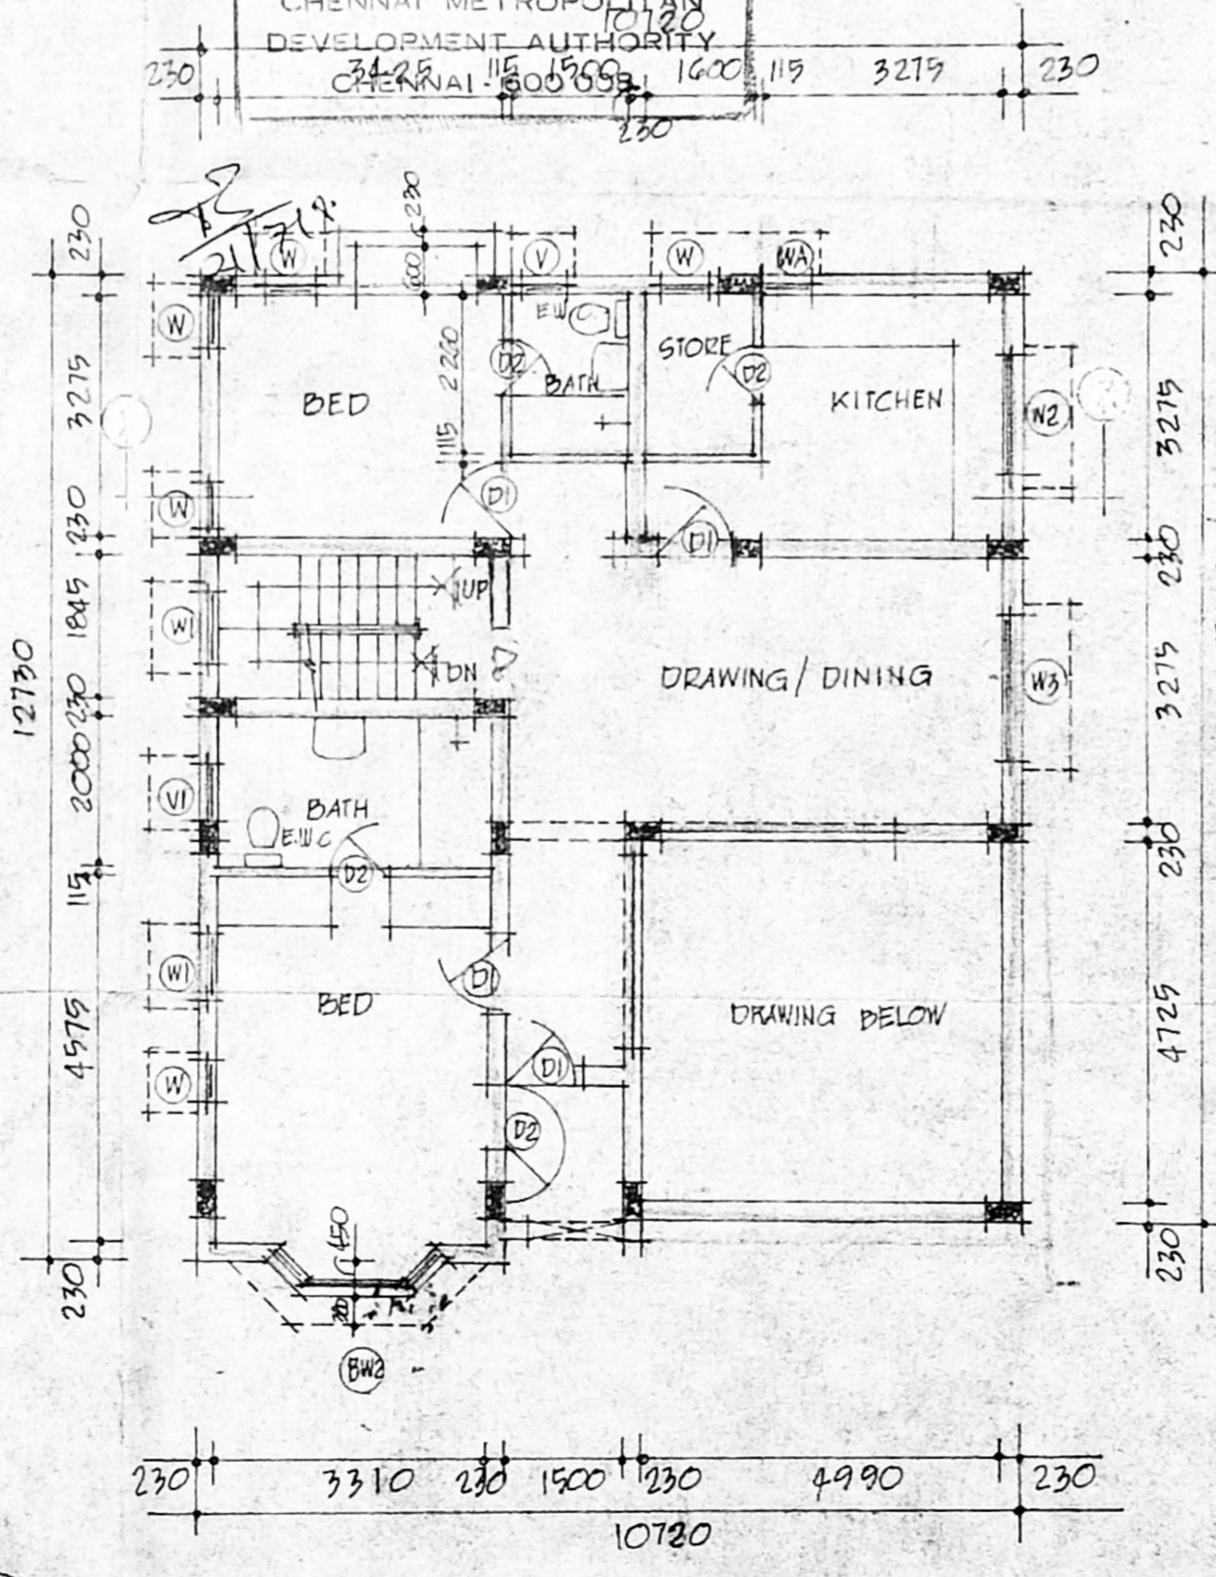


FIRST FLOOR PLAN

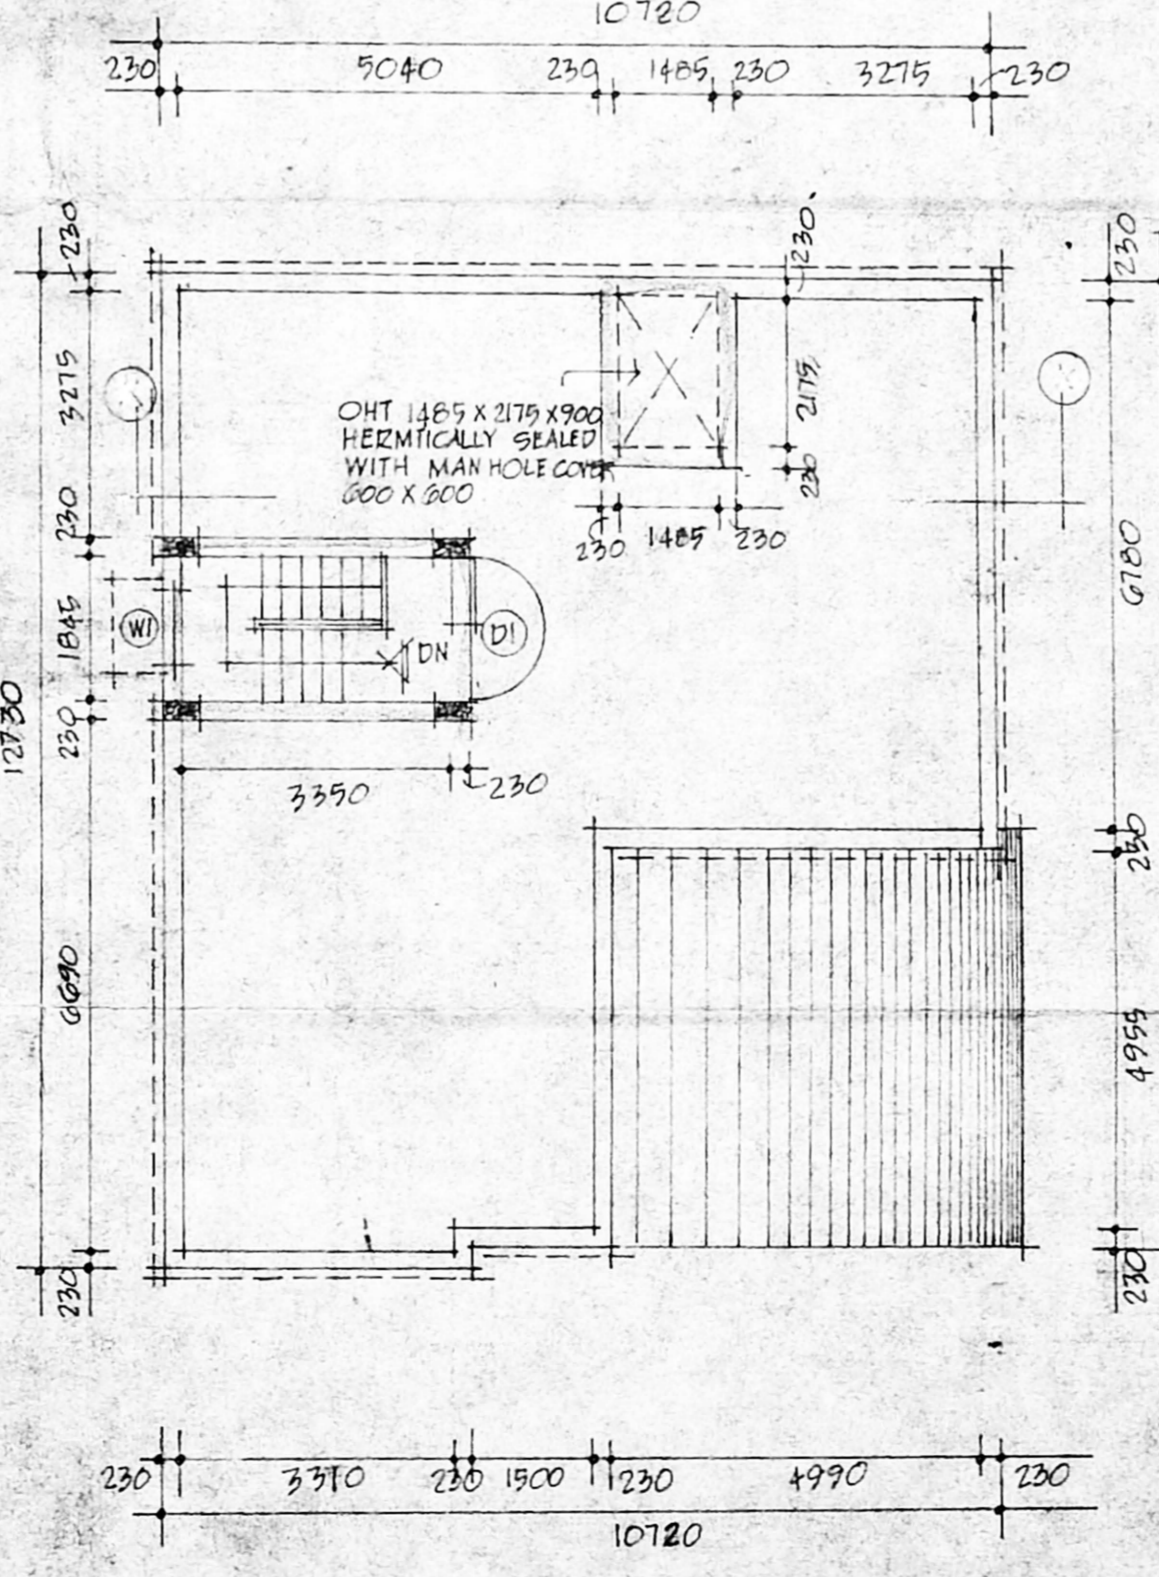

TERRACE FLOOR PLAN

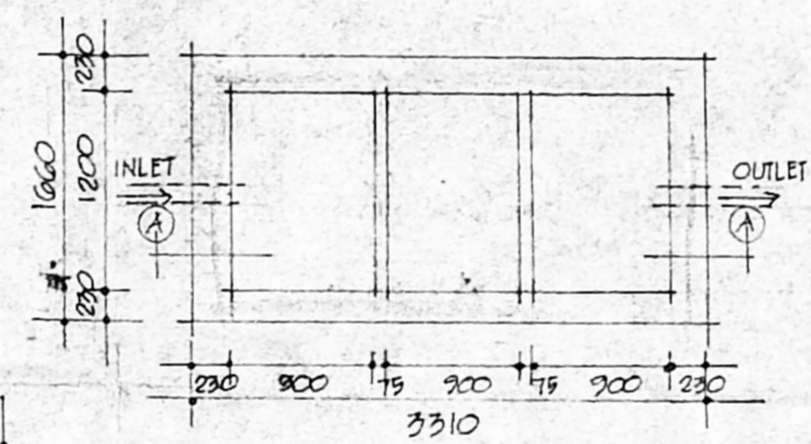

SEPTIC TANK DETAILS  
(SCALE: 1:90)

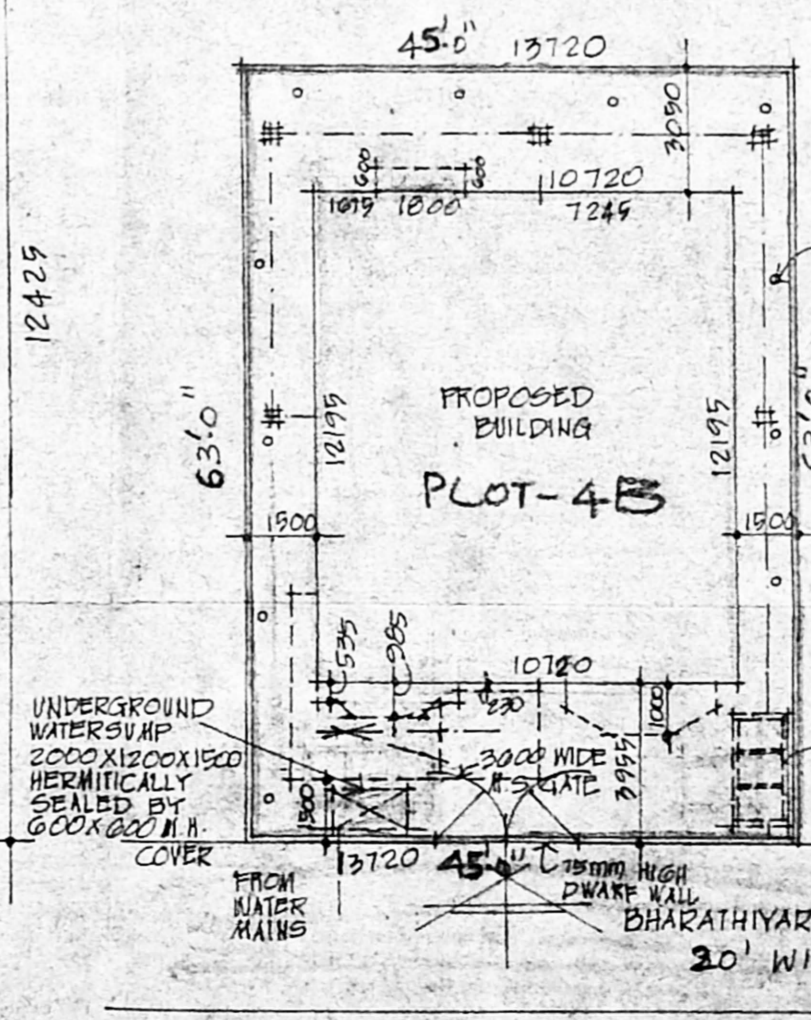

SITE PLAN  
(SCALE: 1:200)

SCHEDULE OF JOINERY

TYPE	SIZE	PARTICULARS
D	1200 X 2190	T.W. PANEL DOOR
D1	900 X 2190	"
D2	790 X 2190	"
W	1500 X 1200	T.W. GLAZED WINDOW
W1	600 X 1200	T.W. GLAZED WINDOW
W2	900 X 1200	"
W3	1800 X 1200	"
BW1	2270 X 1980	T.W. BAY WINDOW
BW2	1800 X 1980	"
V	600 X 600	T.W. GLAZED VENTILATOR
VI	900 X 600	"
A	750 X 600	ARCH OPENING
A1	1200 X 2150	"
A2	2300 X 2150	"

1. FOUNDATION  
 a) PCC 1:4:8  
 b) RCC 1:2:4 MIX FOR ISOLATED FOOTINGS AND TIE BEAMS  
 c) RCC 1:1/2:3 FOR COLUMNS
2. SUPERSTRUCTURES  
 a) RCC 1:1/2:3 FOR COLUMNS  
 b) STOCK BRICK WORK IN CM 1:6  
 c) RCC 1:2:4 MIX FOR BEAMS, LINTELS, ROOF SLAB ETC.
- JOINERY  
 BEST INDIAN TEAKWOOD FOR DOORS, WINDOWS AND VENTILATORS  
 PLASTERING  
 WALL PLASTERING 12mm THK. IN CM 1:4 & CEILING PLASTERING 12mm THK. IN CM 1:3  
 FLOORING  
 MOSAIC TILES SET IN CM 1:3  
 WEATHERING COURSE  
 BRICK JELLY IN LIME 1:2 & TOP LAYING WITH 1 COURSE OF PRESSED TILES

K. SELVAM, B.E. AMIE, C.Eng (I), A.I.V.,  
 Consulting Civil Engineer Chartered Engineer  
 Approved Valuer Licensed Surveyor  
 Class-1, Reg. No. 319/98-99  
 Corporation of Chennai, Adambur Municipality  
 No. 1/373, Adambur East,  
 CHENNAI - 600 050.

PROPOSED  
 ROAD  
 WATER LINE  
 SEWER LINE  
 SITE BOUNDARY

DRG. TITLE  
 PROPOSED RESIDENCE AT # 4B  
 BHARATHIYAR STREET VELACHERY  
 CHENNAI - 600 042

PLOT AREA - 263.42 Sq. m  
 AREAS  
 GROUND FLOOR - 133.02 Sq. m  
 FIRST FLOOR - 135.72 " "  
 TERRACE FLOOR - 13.91 " "  
 TOTAL - 282.65 Sq. m  
 PLOT COVERAGE - 50.5%  
 F.S.I. - 1.07

WORKING DRAWING  
 FLOOR PLAN, ELEVATION, SECTION, TOPO & SITE PLAN & OTHER DETAILS  
 SCALE: 1:100, 1:200, 1:90

DATE: 9TH MAR 1998 DRG NO: CP-1

ARCHITECTS:  
 Bharathi. R.

BHARATHI AND ASSOCIATES  
 NO. E-6 240/243 T.H. ROAD  
 CHENNAI 600 001.

OWNERS: MERCY PRABHAKAR

Mercy Prabhakar