



ELEVATION

SECTION ON A.B.

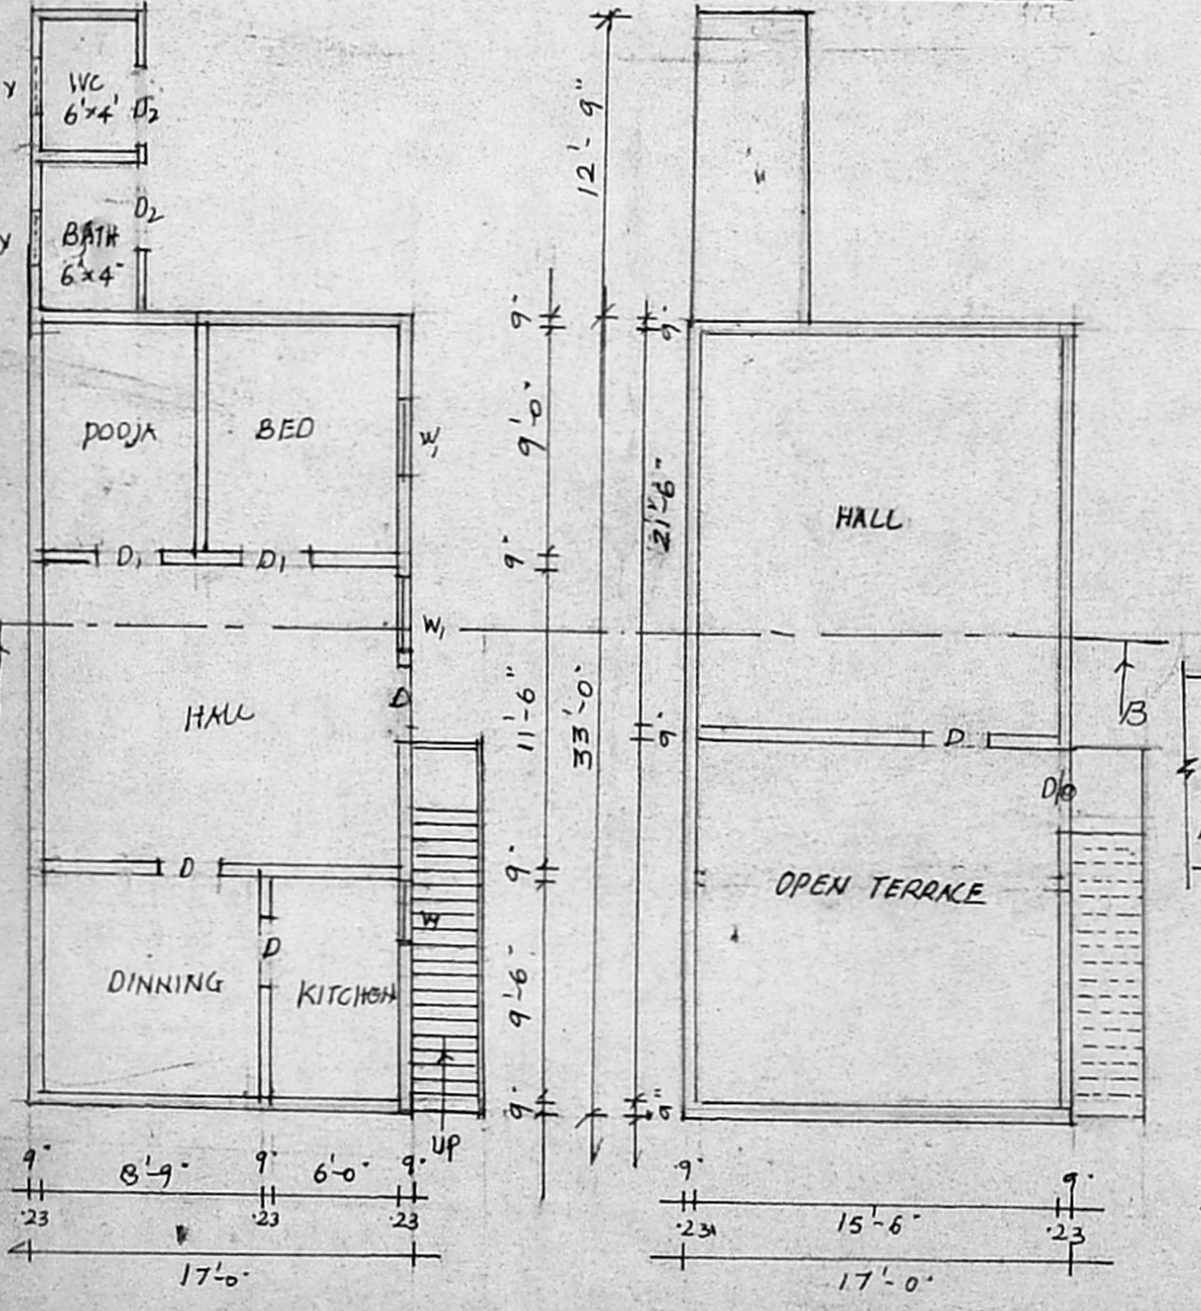


EXT. GROUND FLOOR PLAN


EXT. FIRST FLOOR PLAN

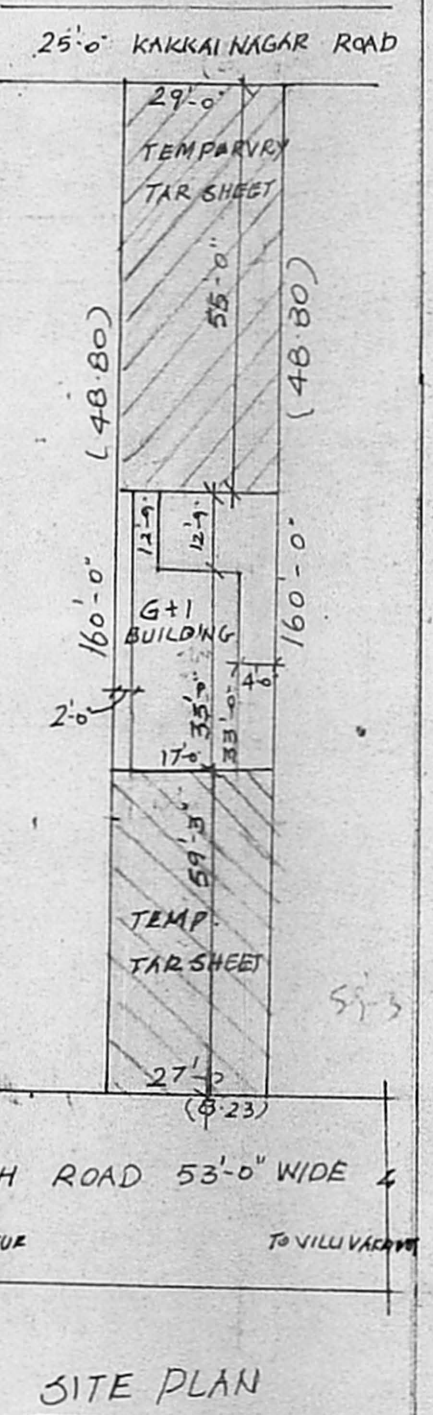


SITE PLAN

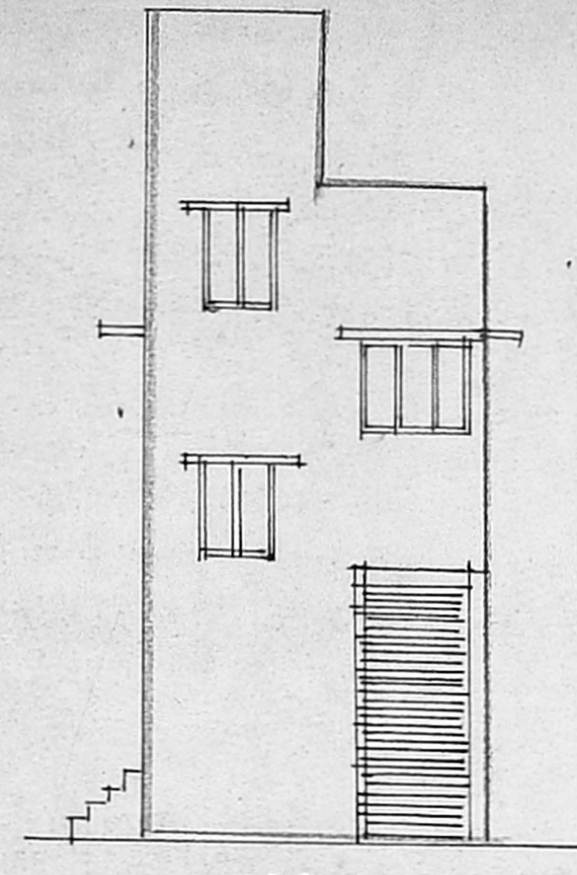


ELEVATION

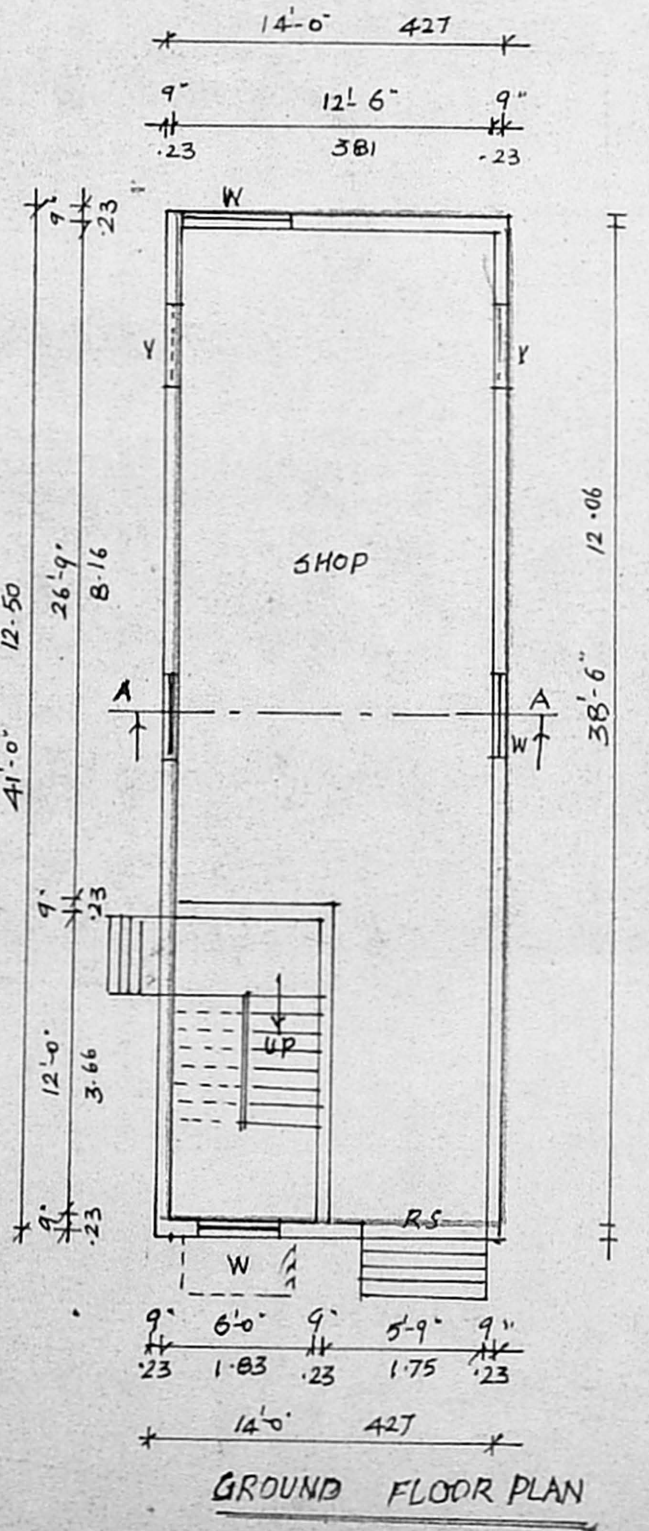


GROUND FLOOR PLAN

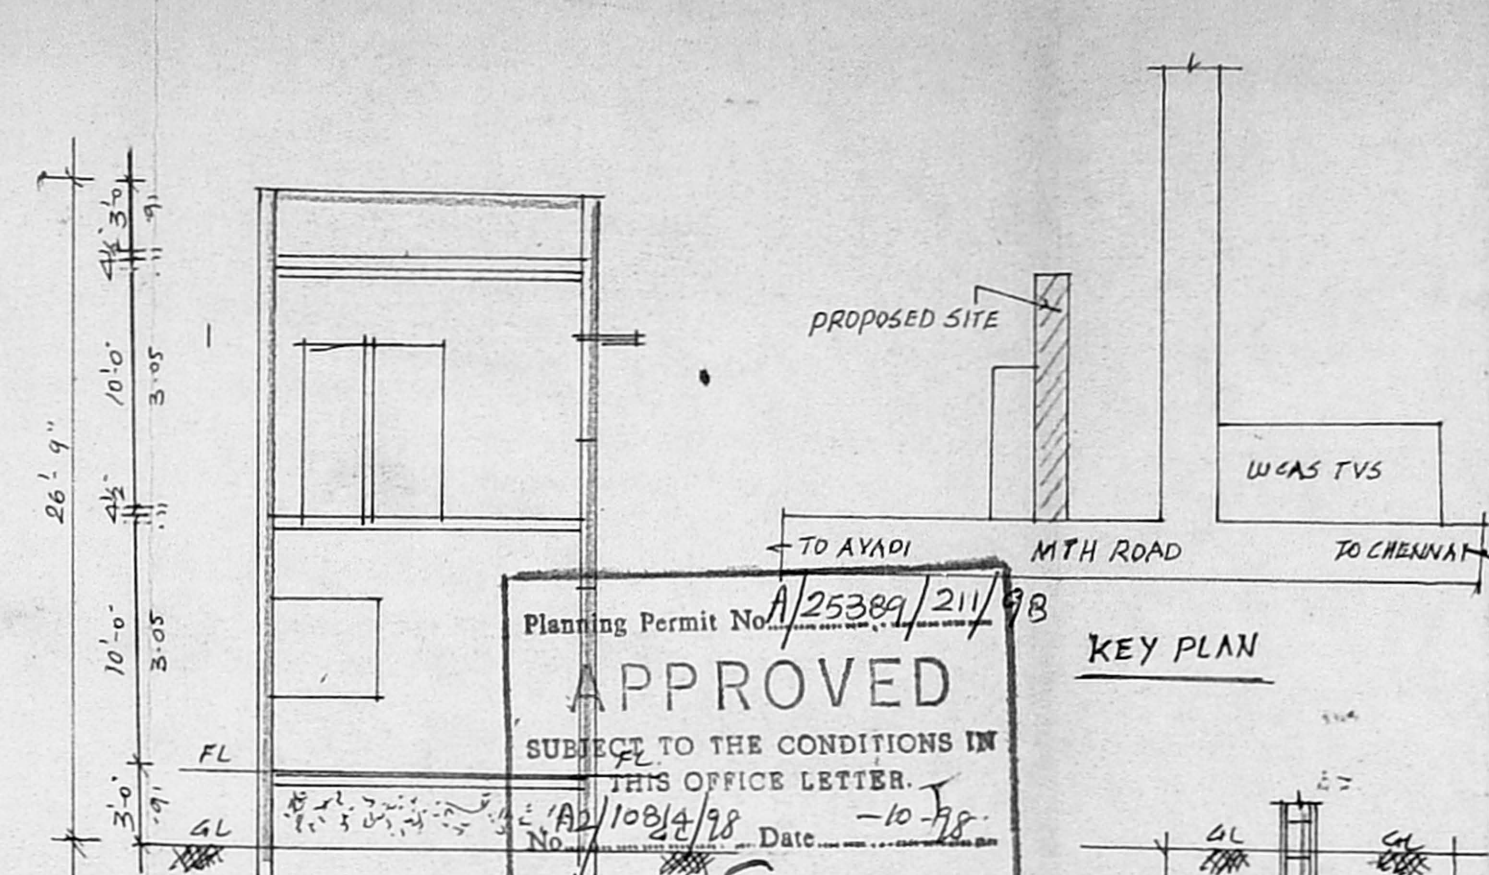

SECTION ON AA

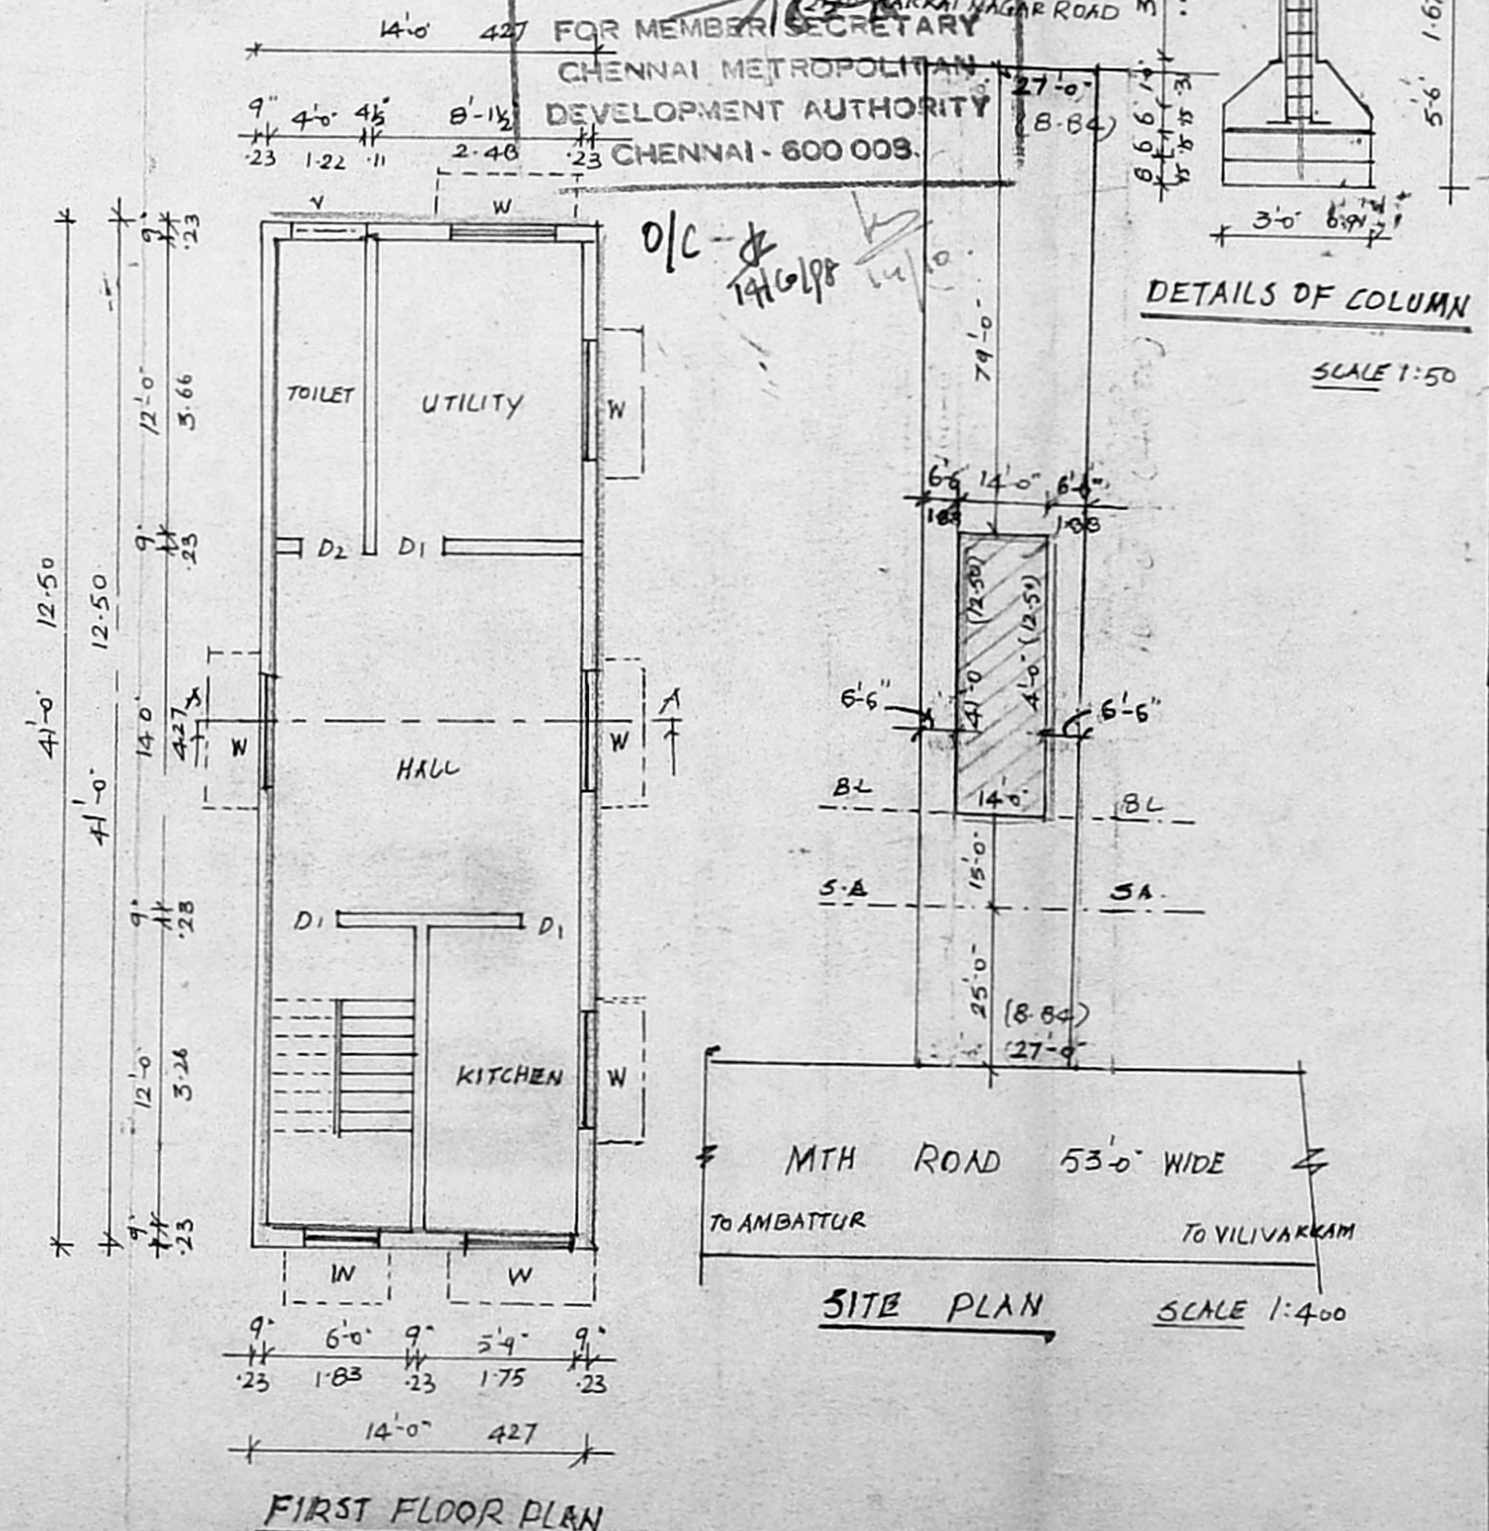

FIRST FLOOR PLAN

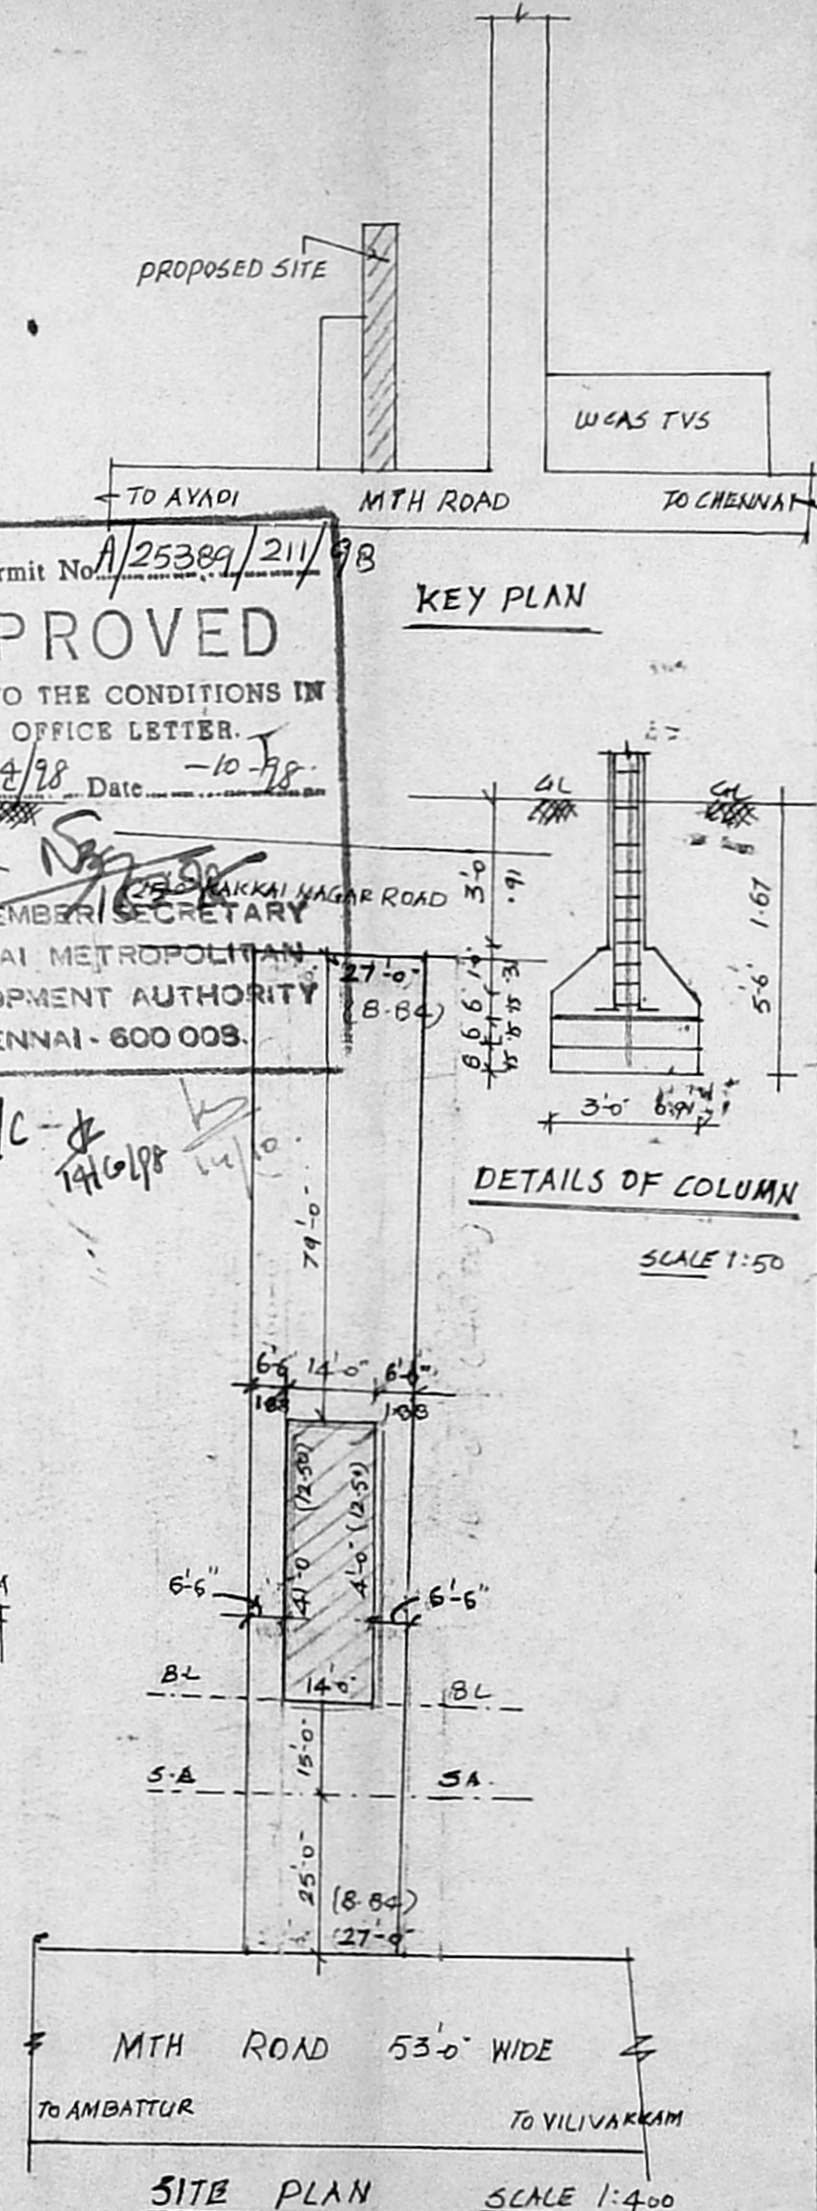

SITE PLAN

SCALE 1:400

Planting Permit No. A/25389/211/98
APPROVED
 SUBJECT TO THE CONDITIONS IN THIS OFFICE LETTER.
 No. 108/4/98 Date: -10-198
 CHENNAI METROPOLITAN DEVELOPMENT AUTHORITY
 CHENNAI - 600 009.

SPECIFICATION
 P.C.C 1:4:B USING 40 MM BLUE METAL FOR FOUNDATION
 R.C.C 1:2:4 USING 20MM METAL FOR FOOTING COLUMN LINTEL LOFT AND ROOF SLAB.
 BRICK WORK IN CM 1:6 USING 1ST CLASS BRICK
 WEATHERING COURSE WITH BJC AND TO FINISHED WITH TERRACE TILES.

JOINERY

D	PANNELED DOOR	3'-3"	x	7'-0"
D1	"	3'-0"	x	7'-0"
D2	"	2'-6"	x	7'-0"
W	WINDOW	4'-6"	x	4'-0"
W1	WINDOW	3'-0"	x	4'-0"
	ROLLING SHUTTER	5'-0"	x	8'-0"

AREA STATEMENT

	SEFT	SQM
PLOT AREA	4480	416.20
GROUND FLOOR AREA	574	51.32
FIRST FLOOR AREA	574	51.32
F.S.I	0.26	COVERAGE 13%

COLOUR INDEX
 PROPOSED SHOWN THUS.
 PLOT BOUNDARY
 ROAD SHOWN THUS.
 EXISTING BUILDING TO BE DEMOLISHED

SCALE
 BUILDING 1:100 CM
 SITE PLAN 1:400 CM.

PLAN SHOWING THE PROPOSED CONSTRUCTION OF BUILDING IN DOOR NO 269, SNO 321/3 PAD, VILLAGE SAIDAPET TALUK CHENNAI 50

OWNER US
P. J. PRABAHARAN, B.E.
 Class 1, Licensed Surveyor No. 31,
 SHOP NO. 13, TNSCB COMPLEX,
 TI IRUMANGALAM, ANNA NAGAR,
 CHENNAI-600 040. PAGER: 9632-707040
 6220316 (O) 6216221 (R)
 LICENSED SURVEYOR