




ELEVATION

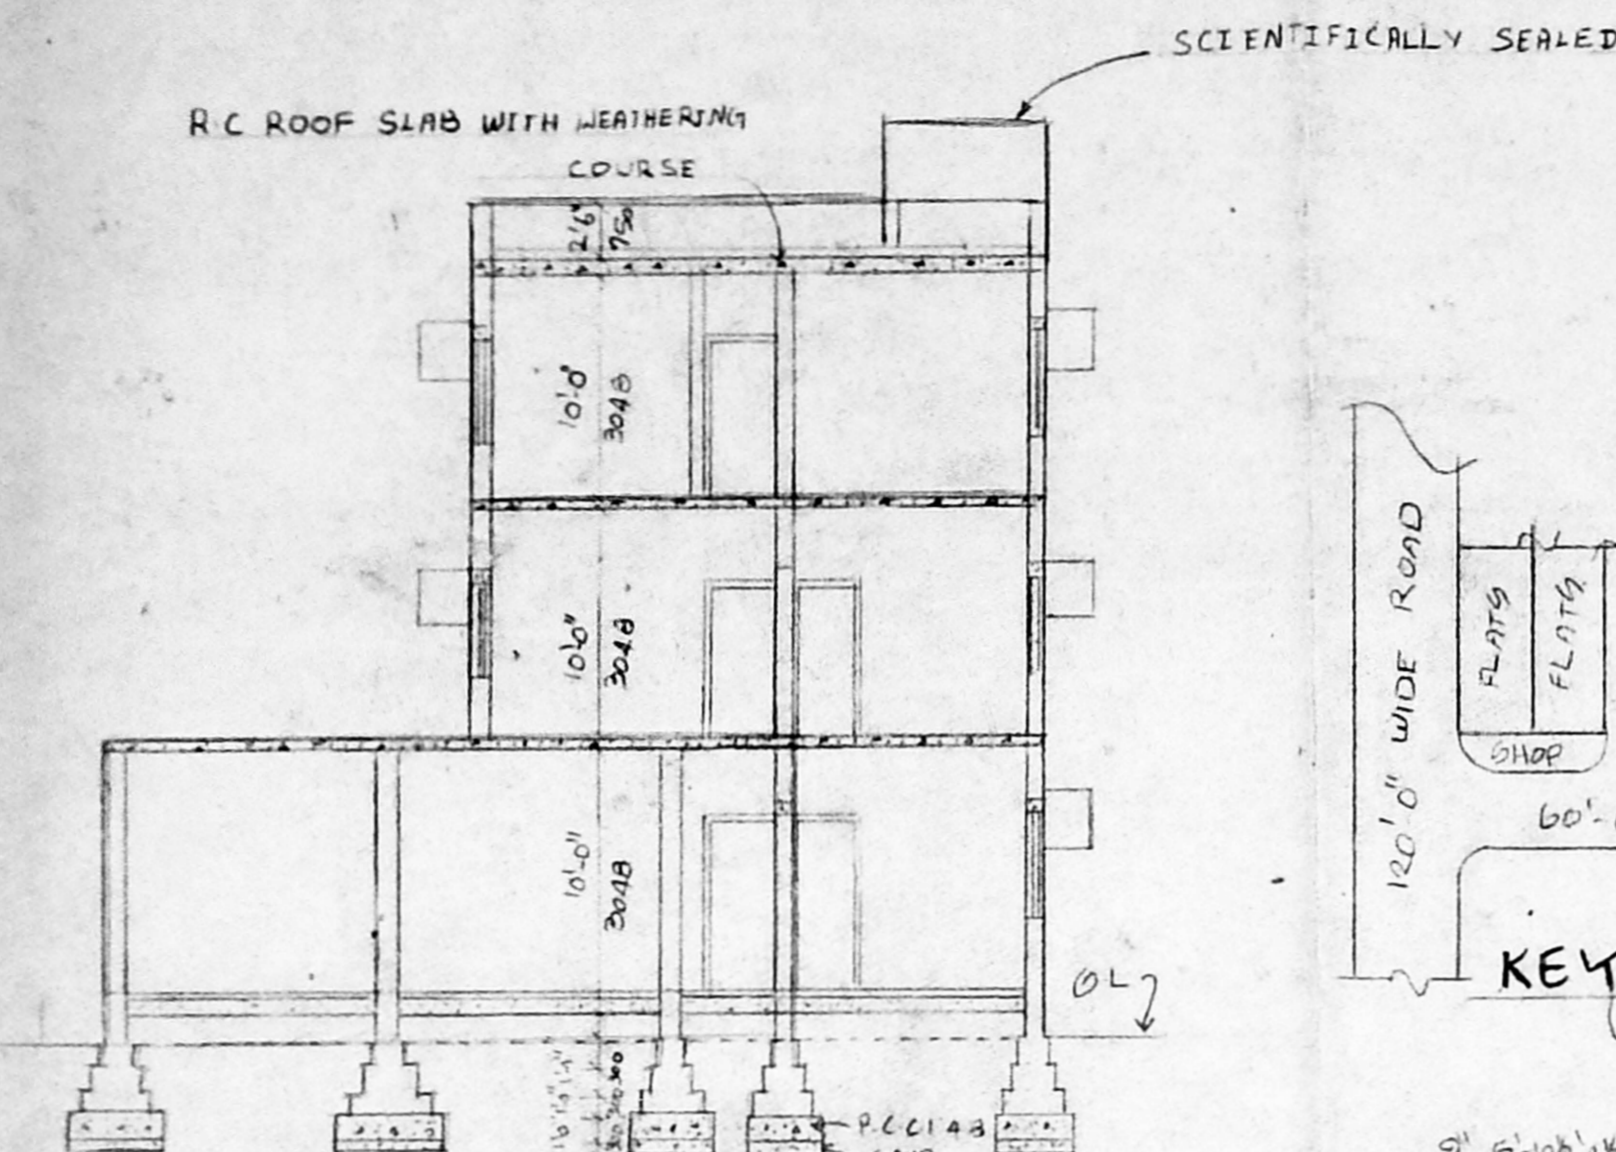

KEY PLAN
(NOT TO SCALE)

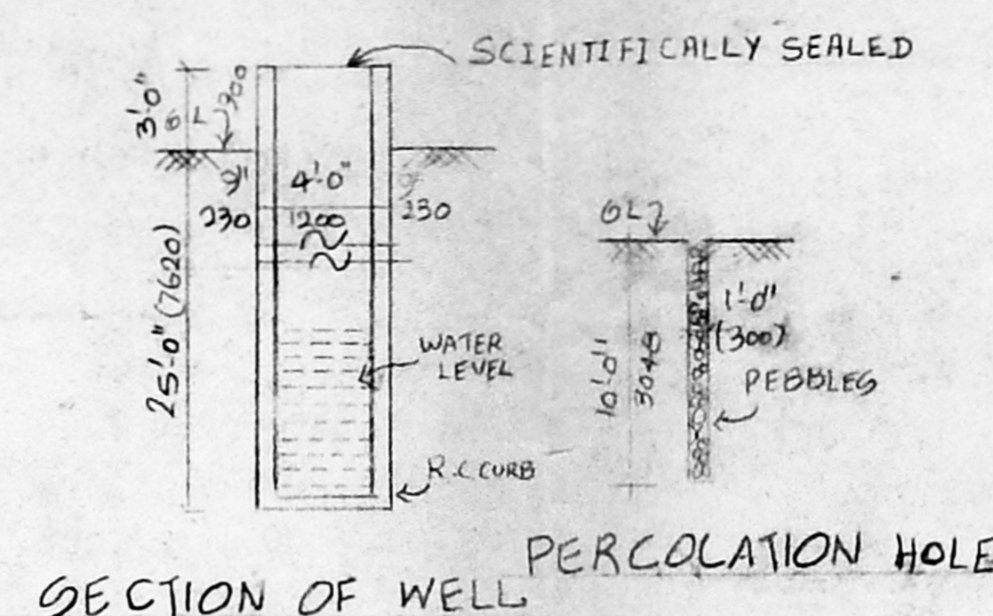

SECTION OF WELL PERCOLATION HOLE

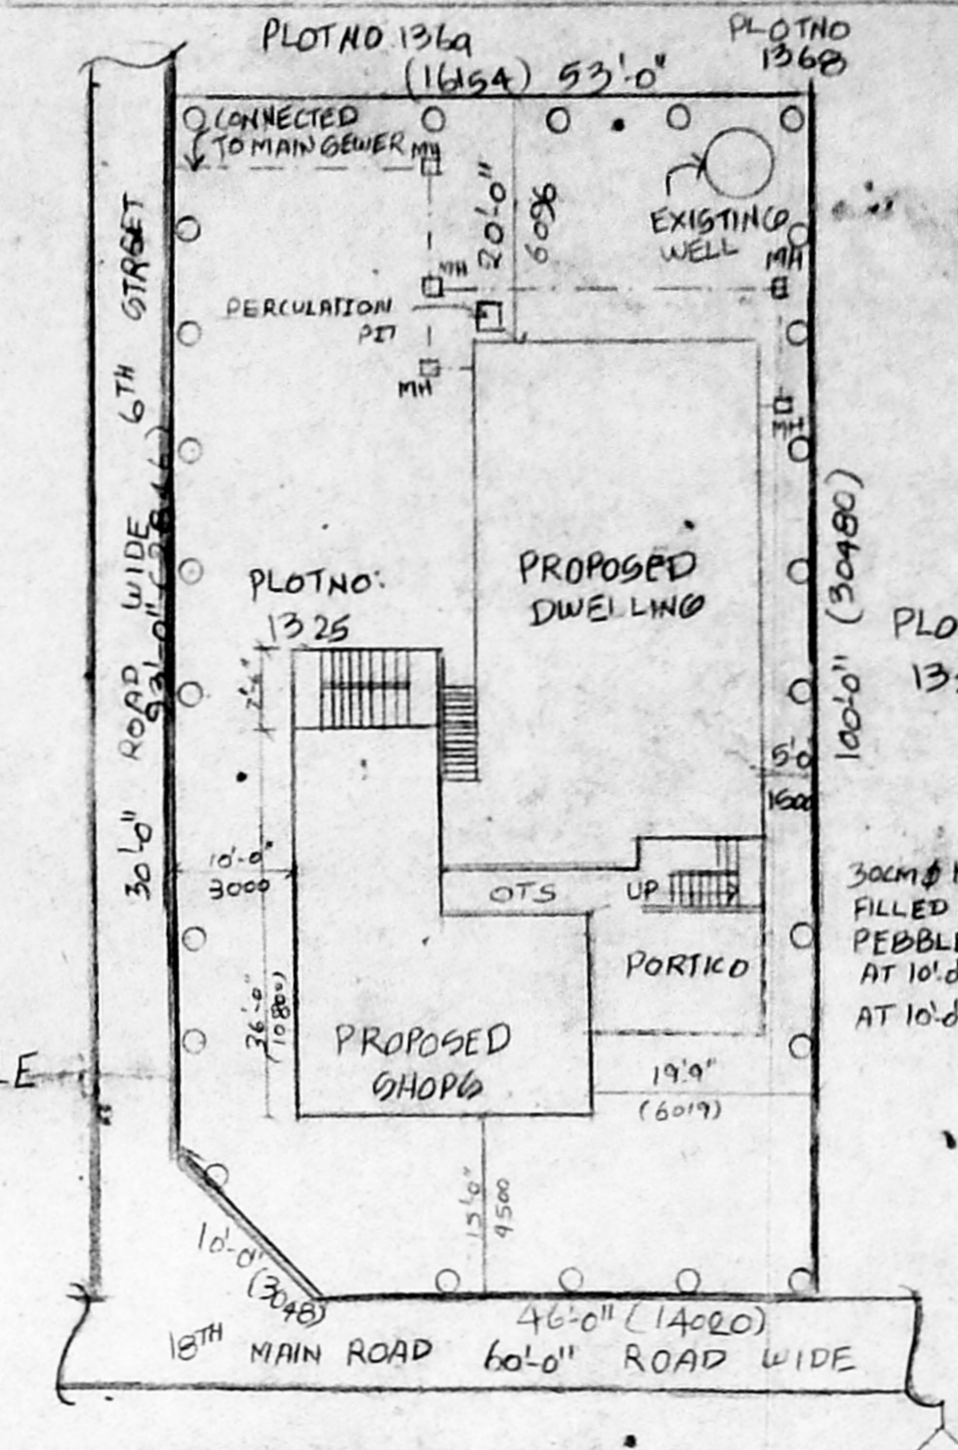

SITE PLAN (SCALE: 1"=100' (1:250))


SPECIFICATION
 CC 1:4:8 FOR FOUNDATION & FLOORING
 BW 1:1.5 FOR SUPER STRUCTURE
 PLASTERING IN CM 1:4 FOR WALLS AND
 1/3 FOR CEILING
 RCC ROOF SLAB 1:2:4
 FLOORING WITH GRAB MOGNI TILES
 WOOD WORK WITH BE OREGONED WOOD
 WEATHERING COURSE OVER ROOF SLAB WITH
 LAID TO GLOVE

JOINERY DETAILS


D1	DOOR	3'-3" x 7'-0"	(1000 x 2100)
D	DOOR	3'-0" x 6'-6"	(900 x 1900)
D2	DOOR	2'-0" x 6'-0"	(1500 x 1800)
W1	WINDOW	4'-0" x 4'-6"	(1200 x 1350)
W2	WINDOW	3'-3" x 4'-6"	(1000 x 1350)
V	VENTILATOR	3'-0" x 3'-0"	(900 x 900)
R1	ROLLING SHUTTER	8'-0" x 8'-0"	(2400 x 2400)
V2	VENTILATOR	6'-0" x 2'-0"	(1800 x 600)

AREA DETAILS


PLOT AREA	4716.75 SQ FT	437.67
EXISTING G.F.	1076.60 SQ FT	100M ²
EXISTING F.F.	1076.60 SQ FT	100M ²
TOTAL	2153.20 SQ FT	200M ²
PROPOSED G.F.	313.86 SQ FT	28.8M ²
PROPOSED F.F.	92.65 SQ FT	8.60M ²
"	1169.25 SQ FT	108.6M ²
"	618.69 SQ FT	56.1M ²
TOTAL	2187.91 SQ FT	202.4M ²
GRAND TOTAL	2347.65 SQ FT	218.05
F.F.1	0.91	
PLOT COVERAGE	4.17	

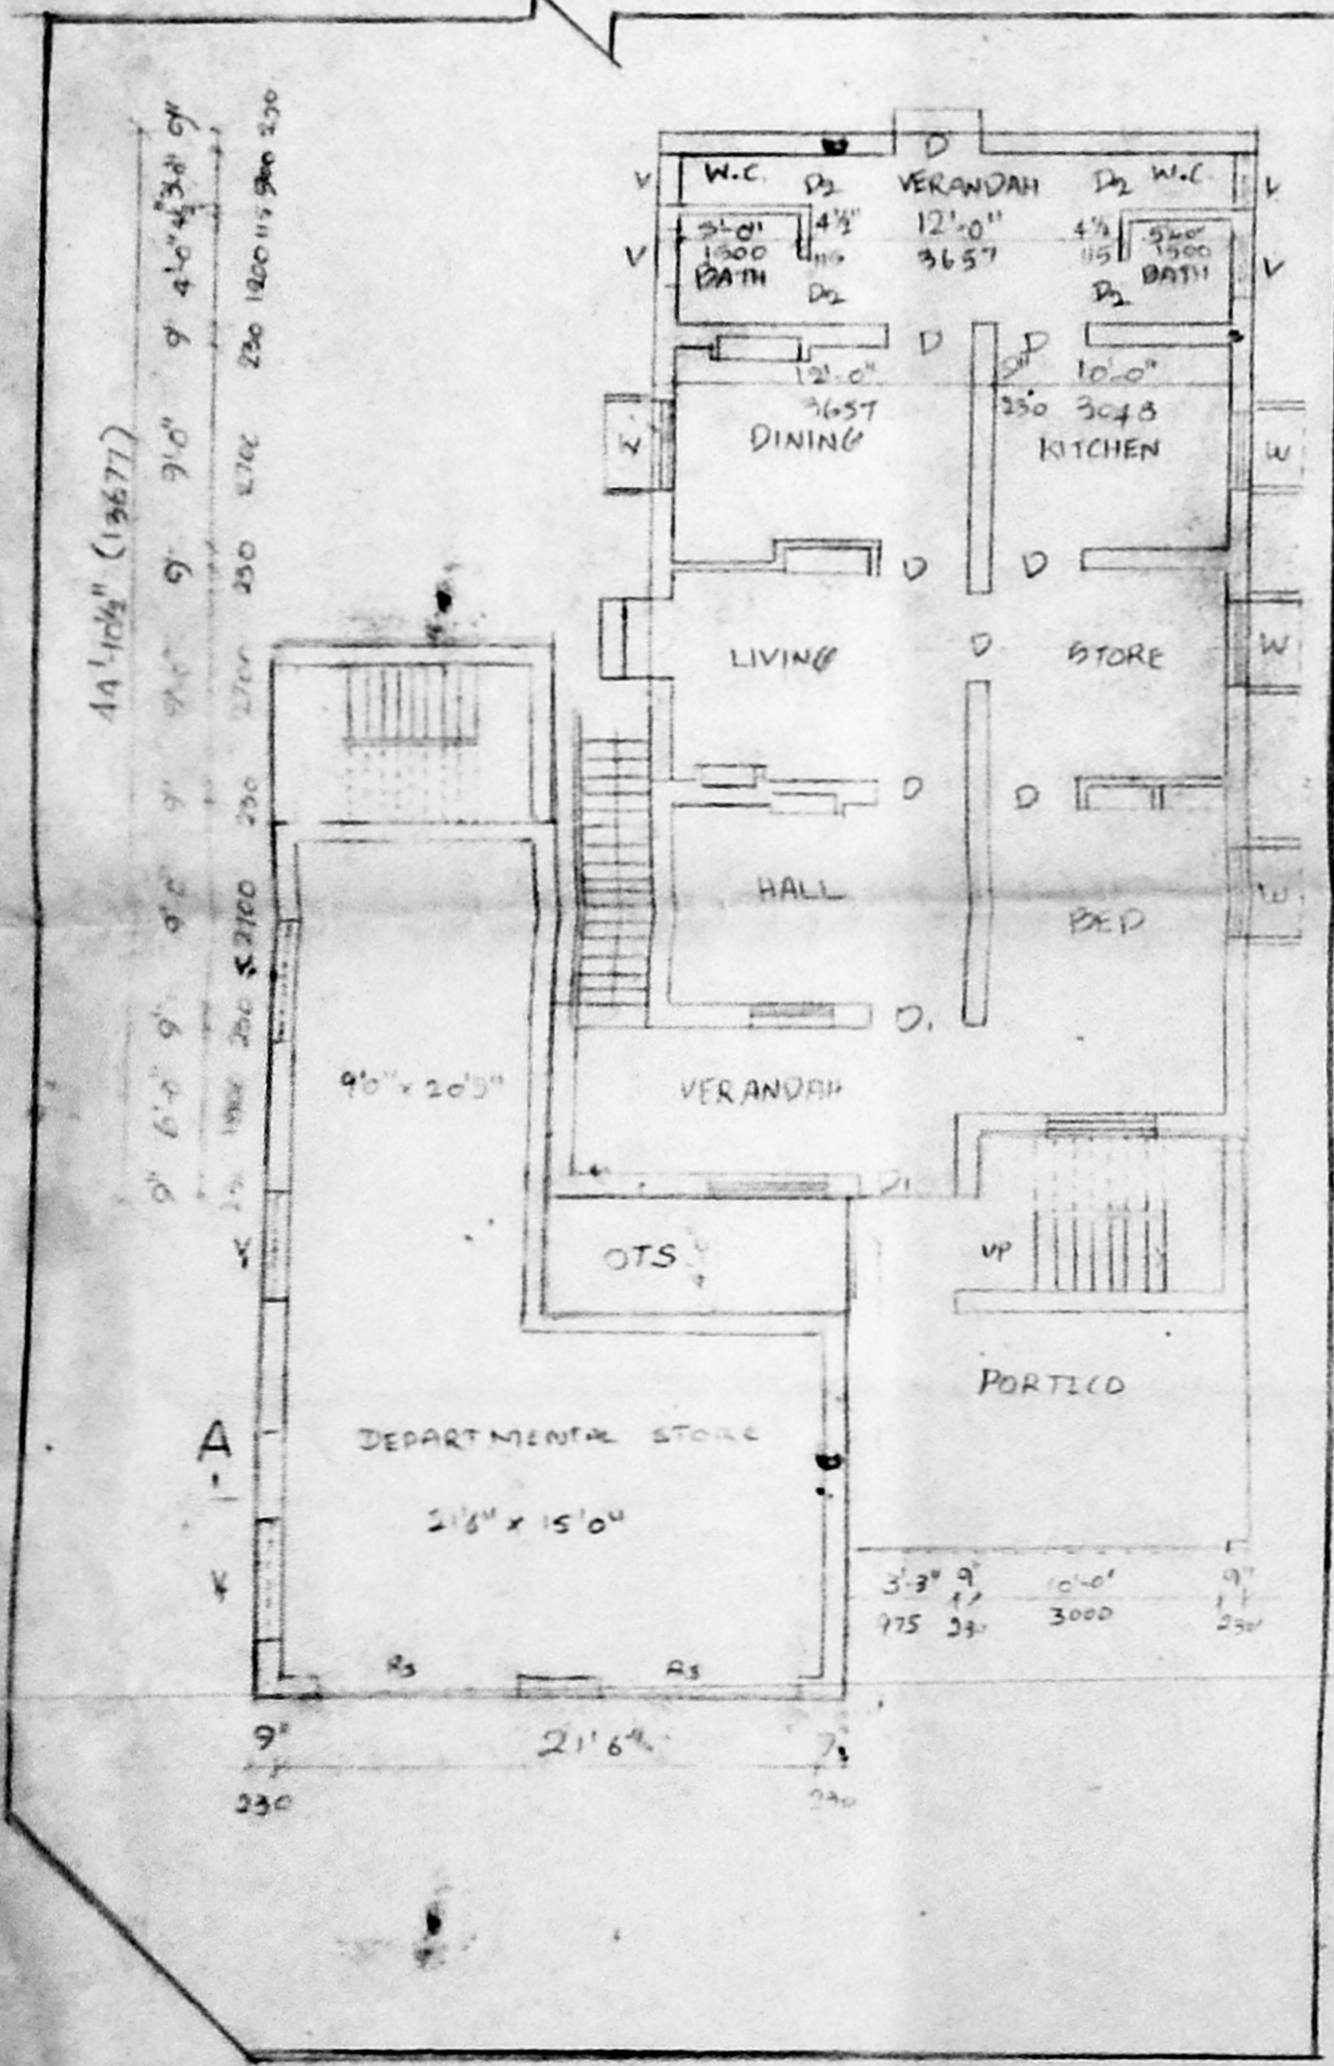

GROUND FLOOR PLAN
(EXISTING AND PROPOSED)

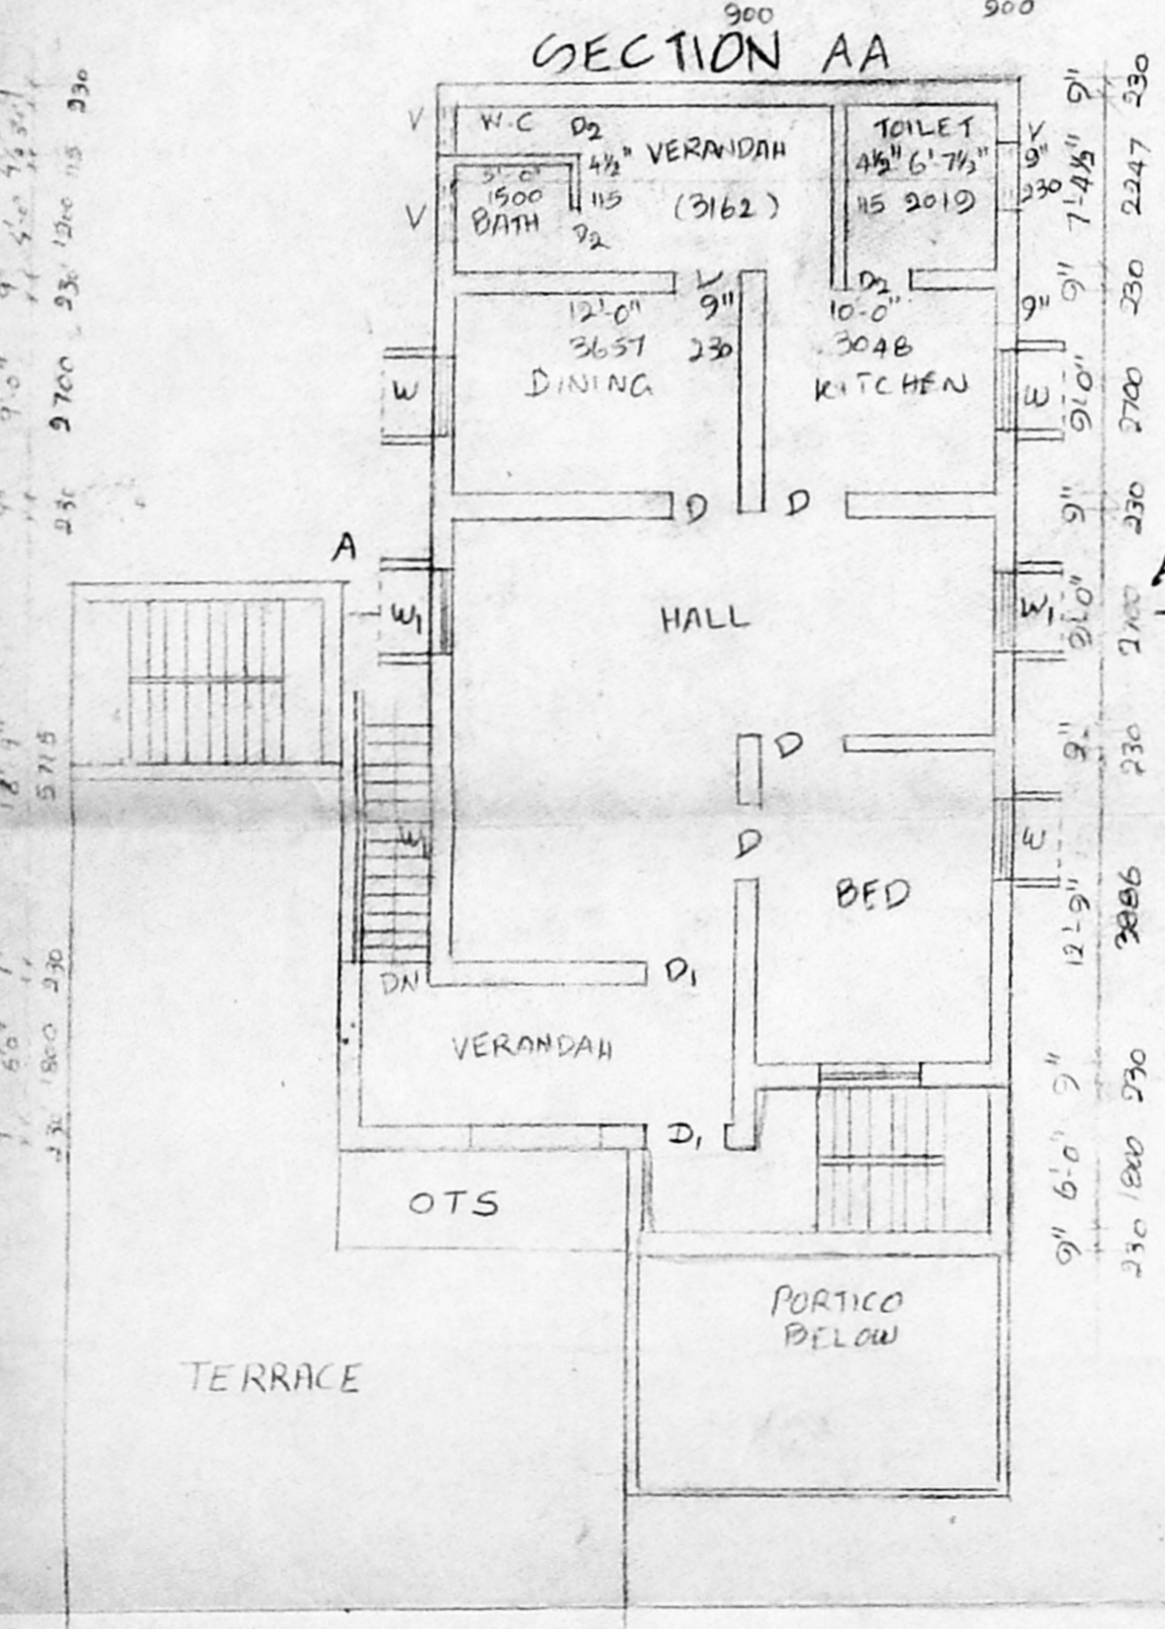


SECTION AA

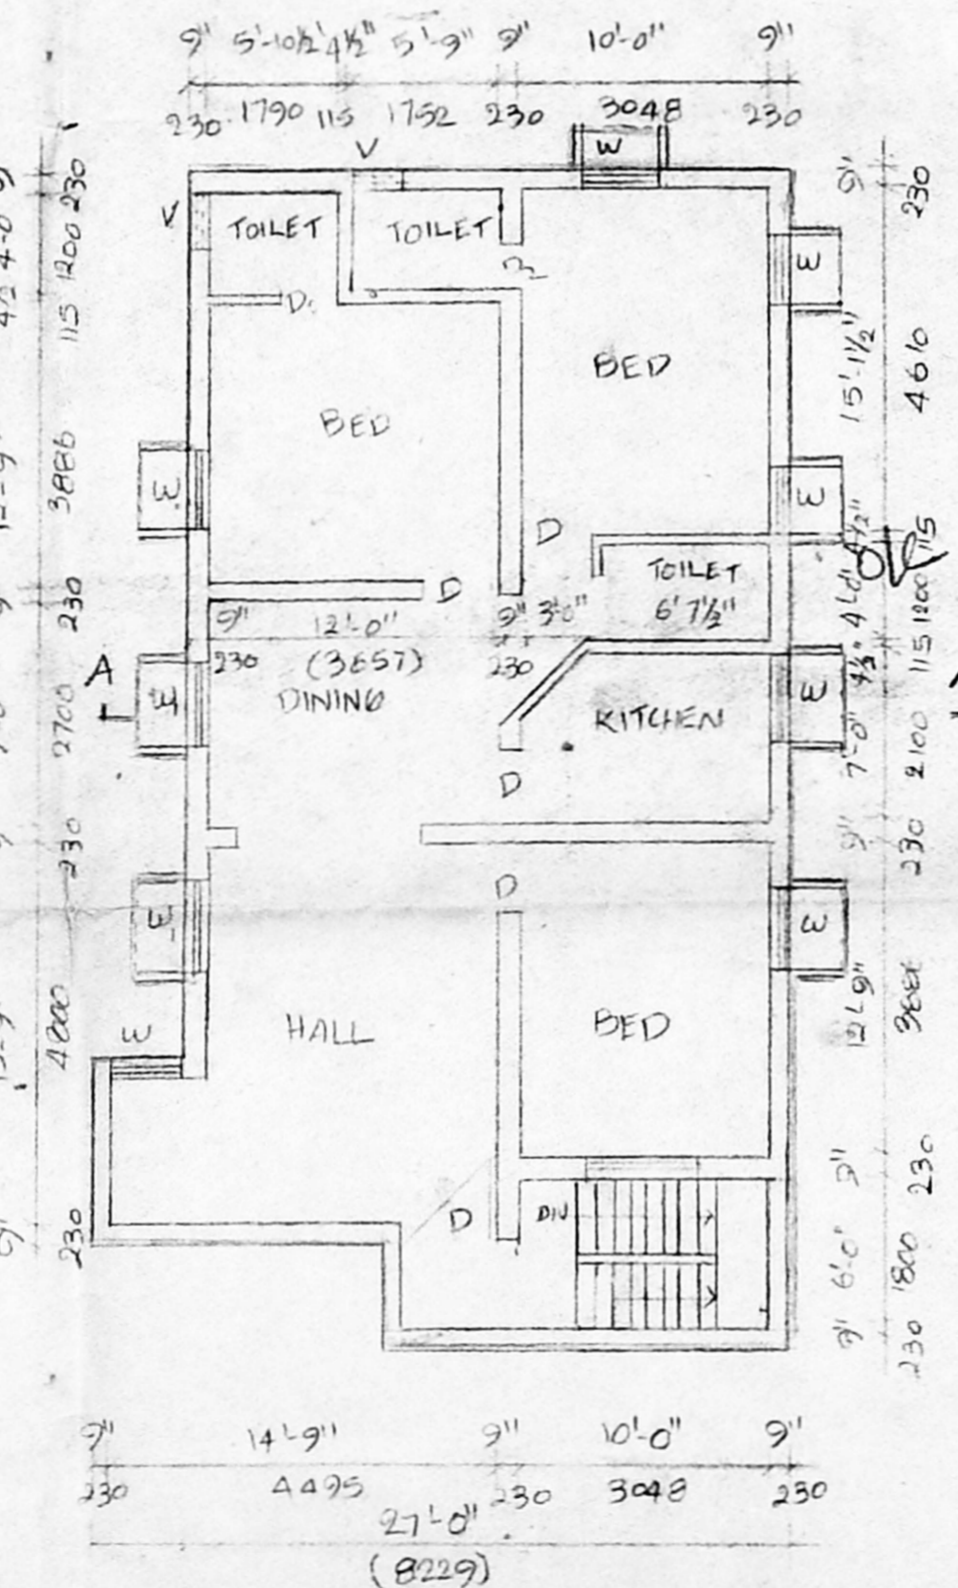


FIRST FLOOR PLAN
(EXISTING)

Planning Permit No. **A/25346/68/98**
APPROVED
 SUBJECT TO THE CONDITIONS IN
 THIS OFFICE LETTER.
 No. **14070/98** Date **8-98**
 FOR MEMBER SECRETARY
 CHENNAI METROPOLITAN
 DEVELOPMENT AUTHORITY
 CHENNAI - 600 008.

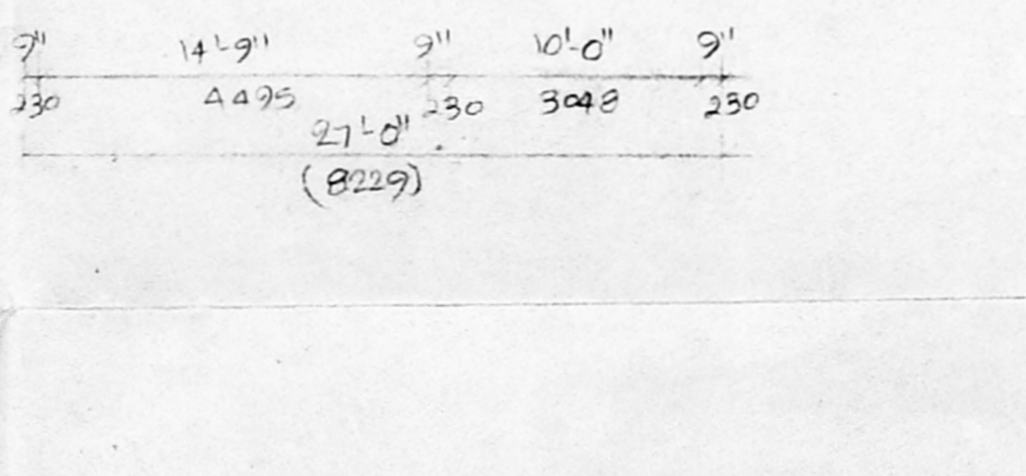

SECOND FLOOR PLAN (PROPOSED)

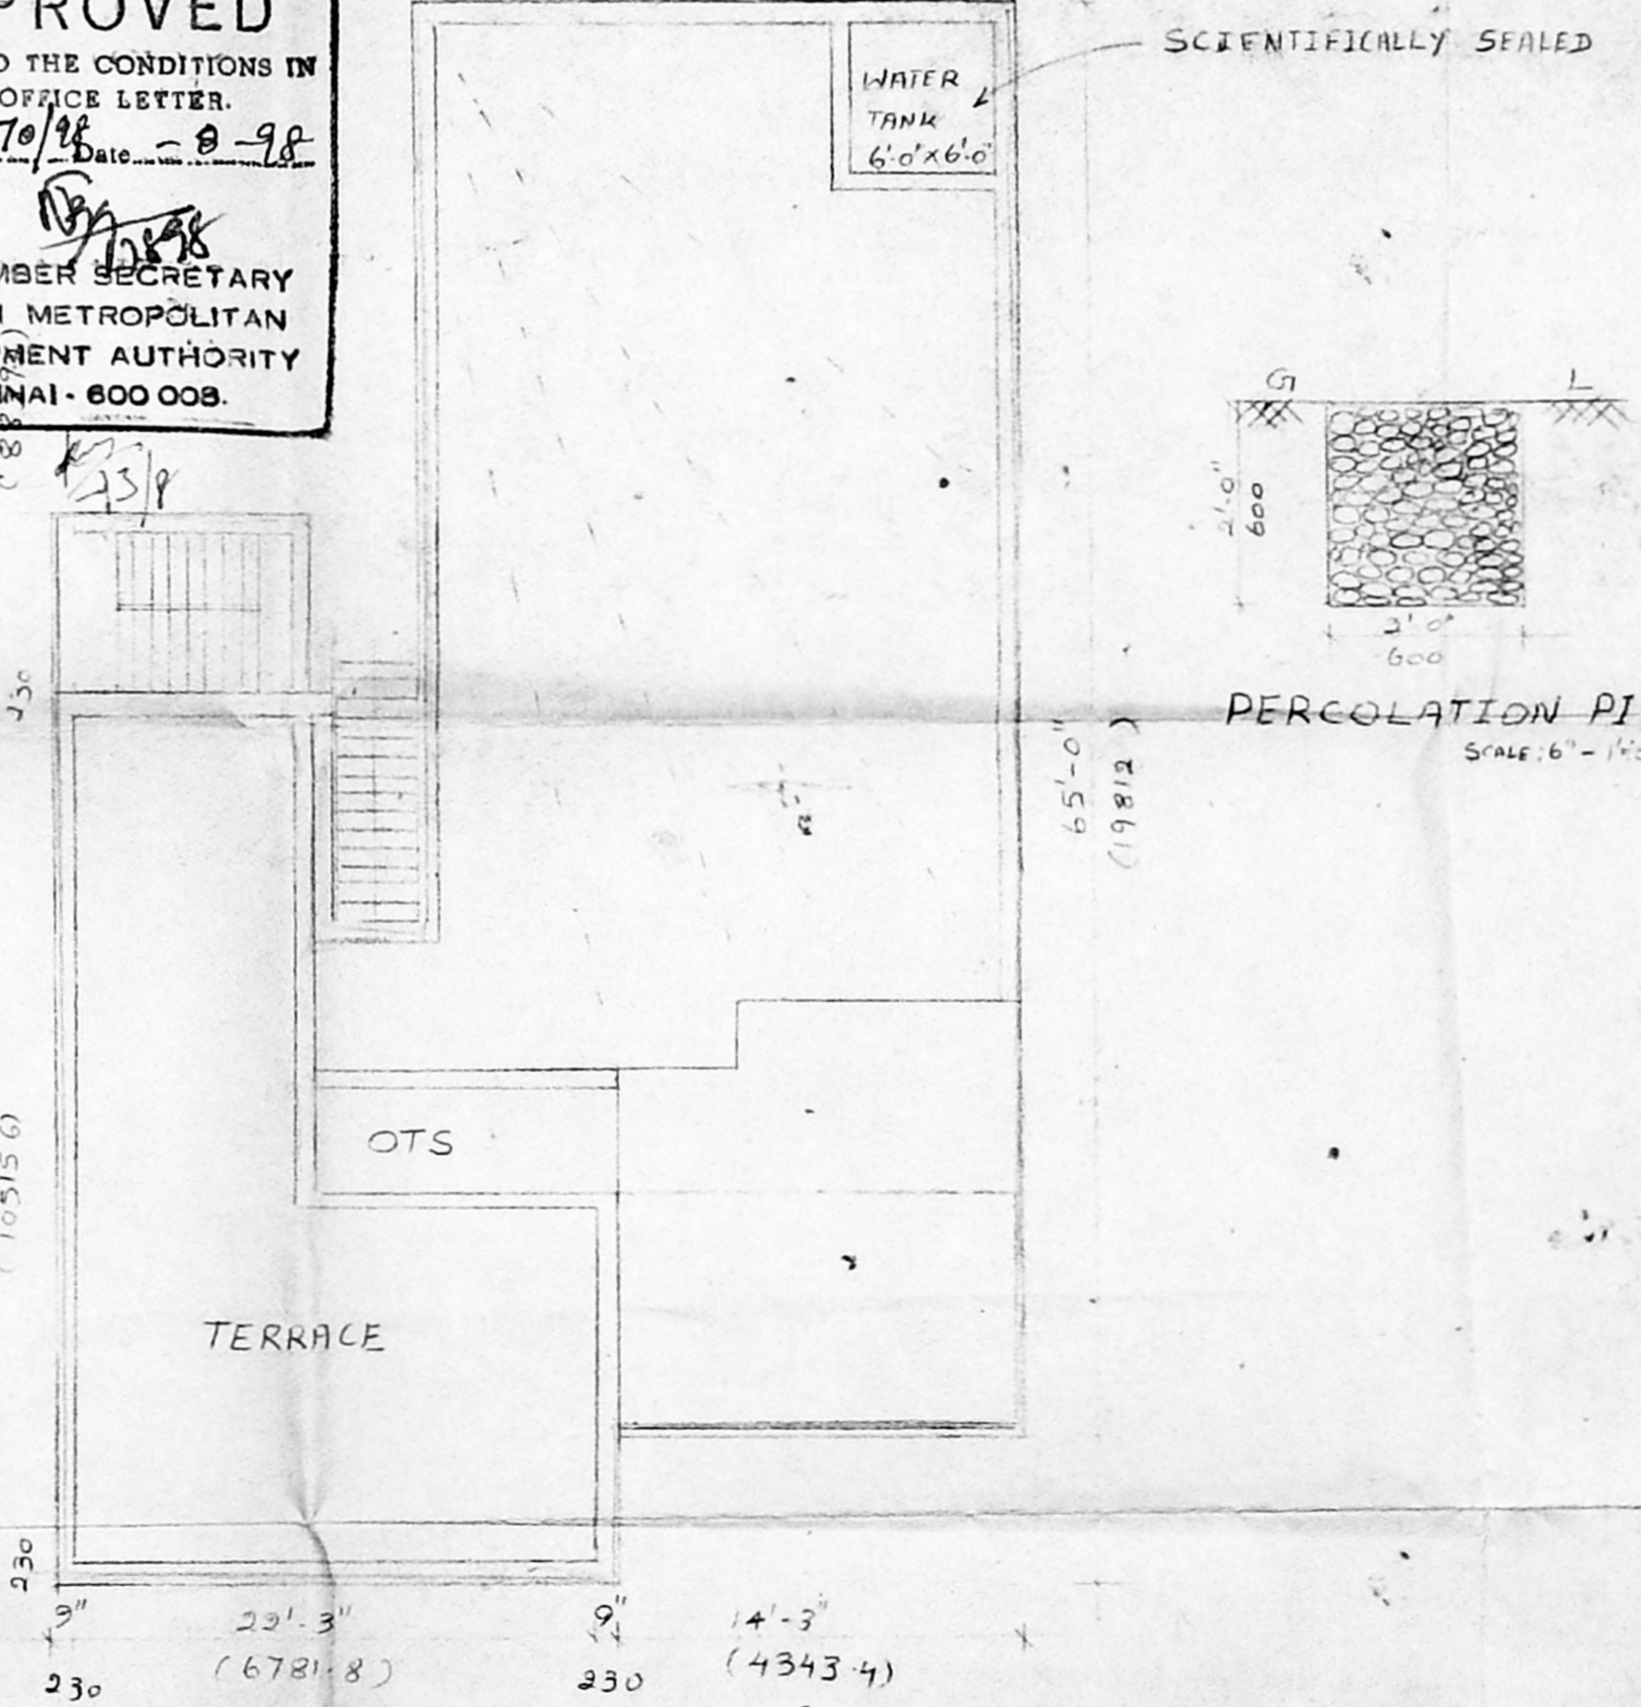

TERRACE FLOOR PLAN

COLOUR INDEX

EXISTING	[Symbol]
PROPOSED	[Symbol]
ROAD	[Symbol]
BOUNDARY	[Symbol]
SEWER LINE	[Symbol]
PROPOSED DEMOLITION	[Symbol]

PROPOSED ADDITIONS AND ALTERATIONS TO EXISTING DWELLING HOUSE PLOT NO. 1325, BATCH NO. III, ARIGNAR ANNA NAGAR, TNHD, 10TH MAIN ROAD 1ST BLOCK, NEW DN. No 64 ZONE V

SCALE: 1"=80' (1:200)

OWNER: *Bonnie*

N.P. Chandrasekarand C.
N.P. CHANDRASEKARAN D.C.
 CONSULTING CIVIL ENGINEER
 LICENSED SURVEYOR NO. 36.C.L. II
 CORPORATION OF CHENNAI
 NO. 16, R.G. STREET, TRIPLIKANE
 CHENNAI-600082. PH: 8571893

LICENCED SURVEYOR